



**LEGEND & SYMBOLS**

- UTILITY POLE
- SIGN
- TELCO PEDESTAL
- FIRE HYDRANT
- LIGHT STANDARD
- INLET
- CATCH BASIN
- MANHOLE
- TRAFFIC SIGNAL
- ROW MARKER
- IRON PIPE SET
- IRON PIPE FOUND
- BUFFALO BOX
- GROUNDING TEST WELL
- VALVE BOX
- HORIZONTAL CONTROL POINT
- GENERATOR RECEPTACLE
- HANDICAPPED PARKING SPACE
- DT105 DECIDUOUS TREE W/SIZE
- CT105 CONIFEROUS TREE W/SIZE
- BRUSH
- TREE LINE
- 666 CONTOUR W/ELEVATION
- EXISTING GUARDRAIL
- CHAIN LINK FENCE
- IRON FENCE
- WOOD FENCE
- OVERHEAD WIRES
- LEASE AREA LINE
- UTILITY EASEMENT LINE
- UE- UNDERGROUND ELECTRIC LINE
- FO- UNDERGROUND FIBER LINE
- G- UNDERGROUND GAS LINE
- T- UNDERGROUND TELECOMM. LINE
- SS/SA- UNDERGROUND STORM/SANITARY SEWER LINE
- W- UNDERGROUND WATER LINE
- COM- UNDERGROUND COMMUNICATION/MONITORING LINE
- CONCRETE
- ASPHALT
- GRAVEL
- CULTIVATED FIELD
- GRASS AREA

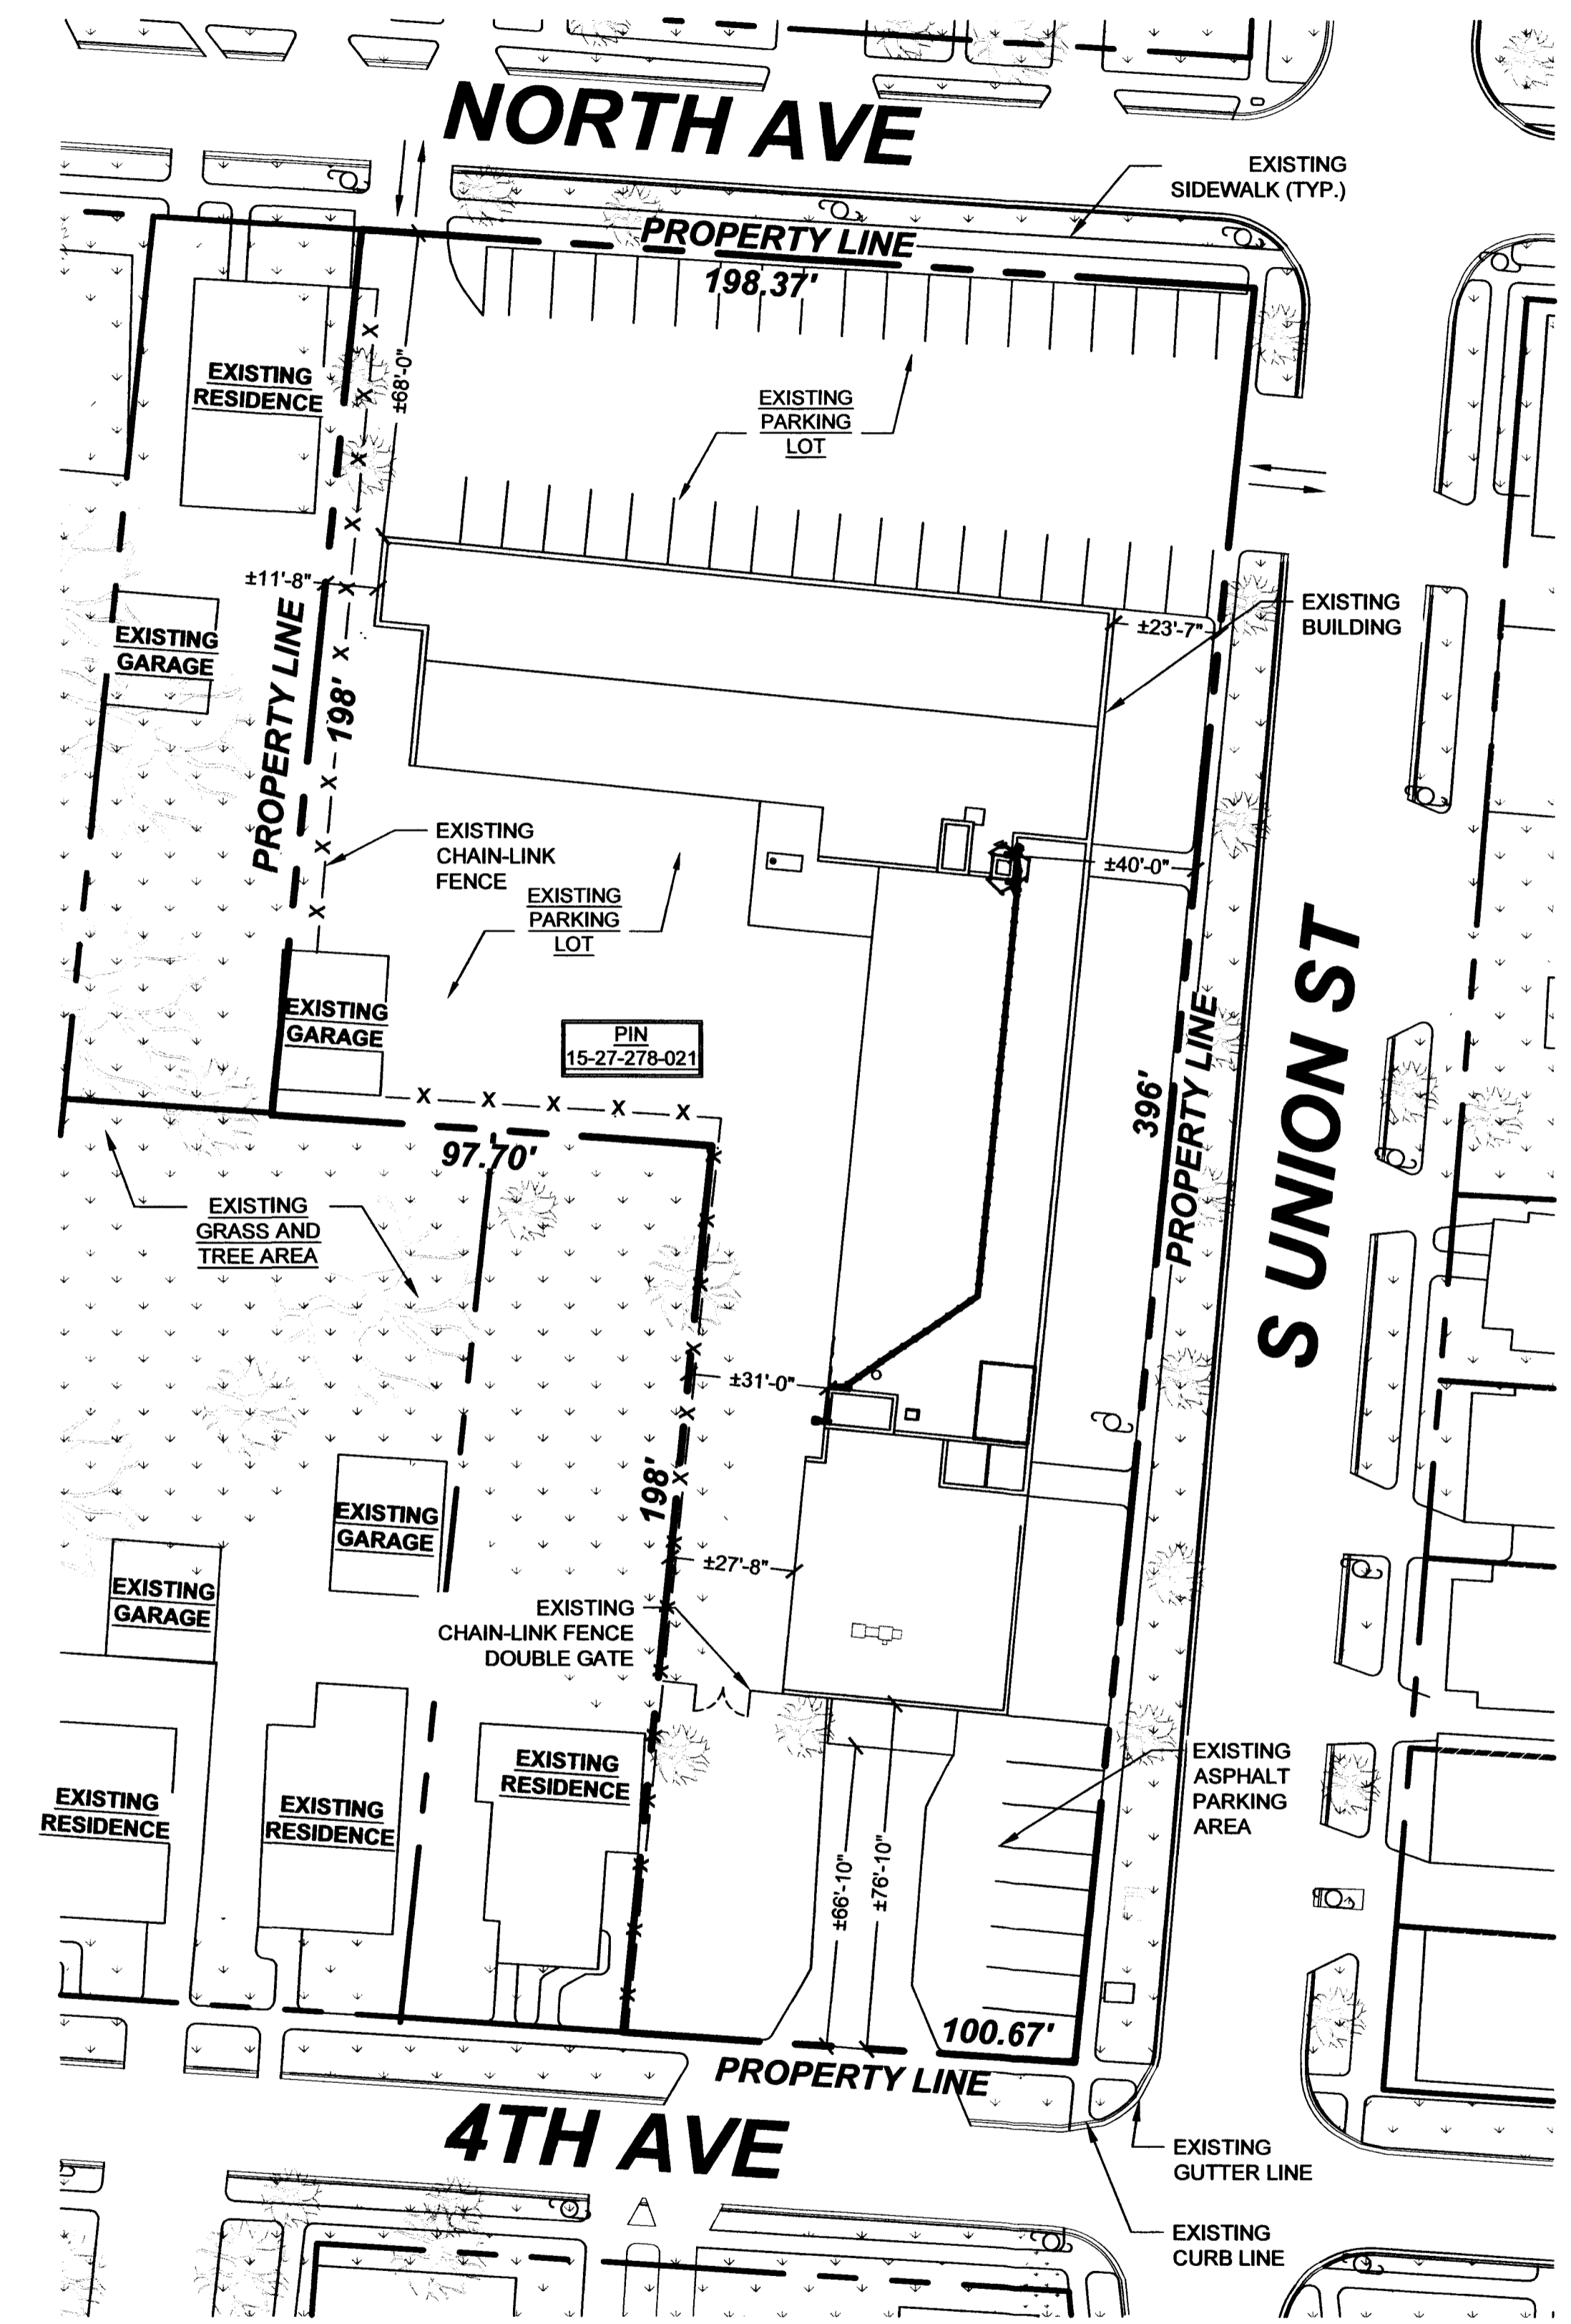

**1 OVERALL SITE PLAN**  
SCALE: 1/32"=1'-0" (1/32"=2'-0" IF 11X17 SHEET SIZE)

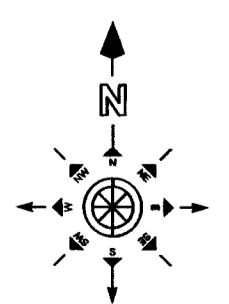


**T-Mobile**

T-MOBILE  
8550 WEST BRYN MAWR AVE.  
SUITE 100  
CHICAGO, IL 60631  
MAIN: (773) 444-5400

CONCORDIA, LTD  
A PROFESSIONAL DESIGN FIRM  
LICENSE # 3323-011-D.B.A.  
**CONCORDIA WIRELESS, INC.**  
361 RANDY ROAD  
UNIT 101  
CAROL STREAM, IL 60188  
MAIN: (847) 981-0801

DRAWN BY: MS	CHECKED BY: GMS
CHECKED BY: RH	APPROVED BY: GMS

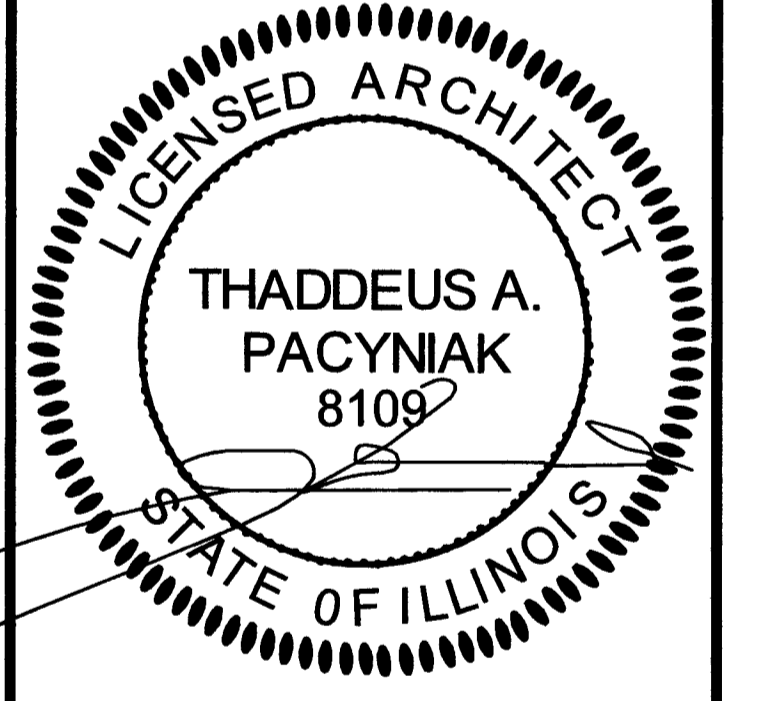

CH97282A  
AURORA CORD & CABLE  
325 S UNION ST  
AURORA, IL 60505

OVERALL SITE PLAN

**A-0**