


LANDSCAPE PLAN FOR LINCOLN PRAIRIE BY DEL WEBB, PHASE 2A and 2B

GENERAL PLANTING NOTES

- Contractor shall be responsible for becoming aware of all related existing conditions, utilities, pipes and structures, etc. prior to bidding and construction. The Contractor shall be held responsible for contacting all utility companies for field location of all underground utility lines, including depths, prior to any excavation. The Contractor shall notify the Owner's representative of apparent conflicts with construction and utilities so that adjustments can be planned prior to installation. Contractor shall take sole responsibility for any and all cost or other liabilities incurred due to damage of said utilities/structures/etc.
- The Contractor shall not willfully proceed with construction as designed when it is apparent that unknown obstructions and/or grade differences exist that may not have been known during design. Such conditions shall be immediately brought to the attention of the Owner's Representative for clarification. The Contractor shall assume full responsibility for all liabilities, including necessary revisions due to failure to give such notification.
- Contractor shall be responsible for coordination with subcontractors and other contractors of related trades as required to accomplish the planting and related operations.
- The acceptable tolerances for this project are minimal and specific layout is required as shown on the layout, planting and other plans. Final location and staking of all plant materials shall be accepted by the Owner's Representative in advance of plantings.
- Coordinate installation of all plant material with installation of all adjacent irrigation, pavements, curb and related structures. Any damage to existing improvements is the responsibility of the Contractor.
- Contractor shall notify Owner's Representative 48 hours prior to commencement of work to coordinate project inspection schedules.
- The Contractor shall take all necessary scheduling and other precautions to avoid climatic damage to plants. A "planting" of specific calendar days is required to be submitted by the Contractor for approval and planting operations should occur per this approved schedule.
- If conflicts arise between size of areas and plans, Contractor is required to contact Owner's Representative for resolution. Failure to make such conflicts known to the Owner's Representative will result in Contractor's liability to relocate the materials.
- Plant names may be abbreviated on the drawings. See plant legend for symbols, abbreviations, botanical/common names, sizes, estimated quantities (if given) and other remarks.
- It is the Contractor's responsibility to furnish all plant materials free of pests or plant diseases. Pre-selected or "tagged" material must be inspected by the Contractor and certified pest and disease free. It is the Contractor's obligation to maintain and warranty all plant materials per the specifications. All plants shall be subject to Owner's approval prior to installation.
- Where provided, area takeoffs and plant quantity estimates in plant list are for information only. Contractor is responsible to do their own quantity take-offs for all plant materials and sizes shown on plans. In case of any discrepancies, plans take precedence over call-outs and/or the plant lists.
- Contractor shall provide "per-unit costs" for every size of plant material, and by type, as called out on Planting Plans in the Bid Proposal. Unit cost to include the plant material itself and installation, including all labor, amendments, fertilizers, warranty, etc., as detailed and specified for each size, "complete in place".
- The Contractor is responsible to restore all areas of the site, or adjacent areas, where disturbed by operations or related to the Contractor's work. Sod areas disturbed shall be restored with new sod. Native areas disturbed, if not already improved to meet other requirements of this contract, shall be restored consistent with type, rates and species of existing condition.
- During plant establishment, native and wetland areas shall be protected from sedimentation and erosion. Prior to construction activities, native and wetland areas outside of the project limits shall be protected with silt fence.
- When planting trees and shrubs in existing natural areas, minimize disturbance to adjacent existing vegetation.
- No Ball & Burlap (B&B) material will be allowed or accepted unless specifically specified.
- All plants shall be nursery grown, Grade 1 plants meeting American Nursery and Landscape Association (ANLA) standards set forth in the "American Standard for Nursery Stock" (ANSI Z60.1-2004). Plants are to be typical in shape and size for species. Plants shall not be root-bound or loose in their containers. Handle all plants with care in transporting, planting and maintenance until inspection and final acceptance.
- Warranty: Provide a one-year replacement warranty for all plant materials. Warranty shall cover plants which have died or partially died (thereby ruining their natural shape), but shall not include damage by vandalism, browsing, hail, abnormal freezes, drought or negligence by the Owner. The warranty is intended to cover Contractor negligence, infestations, disease and damage or shock to plants. Plants replaced under Warranty will be warranted for one year following replacement.

PLANTING LAYOUT AND INSTALLATION

- The Contractor shall be responsible for accurately laying out the plant beds and lawn areas by scaling the Drawings. The Contractor shall provide paint lines/stakes/hose or other means to fully indicate the specific layout geometry of all bed lines for approval by Owner's Representative prior to installation. The Contractor's Base Bid shall anticipate minor adjustments as directed by the Landscape Architect in the field. Changes affecting quantities will be covered by unit prices.
 - Following the approval of layout, the Contractor shall closely coordinate the installation of the irrigation system to conform to the approved layout.
 - Provide matching sizes and forms for all species of trees and plants installed on grid or spaced equally in rows as shown on drawings. Adjust spacing (to "equal-equal") as necessary, subject to acceptance by the Owner's Representative.
 - Unless otherwise indicated:
 - All groupings of groundcovers, perennials, ornamental grasses and annuals shall be triangularly spaced (equal-equal).
 - All planting areas including sod, seed and planting beds, shall receive soil amendments per the notes and specifications.
 - Sodded lawn shall have been grown between 9 and 18 months and shall be vigorous, well-rooted and healthy turf. Minimum thatch thickness shall be 3/4".
 - Specific plant bed areas may be called out to receive weed barrier fabric, see plans and details.
 - All bulb planting shall occur after mid-October and before ground frost. See details for bulb planting layout.
 - All Plant Beds and pit planted plants shall receive a 3" depth layer of shredded hardwood mulch. Refer to plans, details and specifications for location and type of any alternate mulch used. In Bid Proposal furnish a unit price(s) per cubic yard of mulches placed. This unit price(s) will be used in the adjustment of bed areas.
 - Planting pits for 1 and 5 gallon shrubs shall be at least 8" larger in diameter than the container size. Larger container sizes and B&B plants shall be planted in pits at least 3 times larger in diameter than the root ball size.
 - Plants shall be installed to present their best side facing the viewer.
 - Owner's representative shall have final approval of plant material layout.
- IRRIGATION GENERAL NOTES:**
- Obtain all permits and licenses applicable prior to the start of work.
 - All required landscape areas shall be irrigated per applicable local ordinances and state regulations.
 - Drip irrigation shall be placed in accordance with manufacturer recommendations. Extend drip lines to irrigate planting adjacent to plant beds.
 - Maximum drip lateral length shall not exceed manufacturer specifications
 - Any quantities shown are approximate. Verify quantities and provide all labor, materials, and devices necessary to complete the irrigation system.
 - The layout shown is diagrammatic. Do not place lines or devices in the critical root zone of any tree, or in pavement areas, or areas that conflict with proper installation and function of the system.
 - Site conditions:
 - Verify and mark the location of all on-site utilities which might be affected by the irrigation system.
 - Verify and mark the location of all buried cables, conduits, piping, etc. prior to trenching or digging. Call Illinois 811.
 - Adjust the design as necessary, together with the licensed irrigator, and owners, to suit site conditions, elevations and grades before proceeding with work.
 - Protect from damage as necessary, existing property, existing landscape features, plant material, structures, this work in progress, and the work of other trades.
 - Provide professional grade valve boxes large enough to accommodate valves and other devices shown in the details. Box extensions may be required. Ground boxes shall be constructed of materials sufficient in strength to accept loads (pedestrian or vehicular) required based on actual installation location.
 - Pressure regulating component(s) shall be required where static pressure exceeds manufacturer's recommended operating range.
 - See details for other required materials and devices.

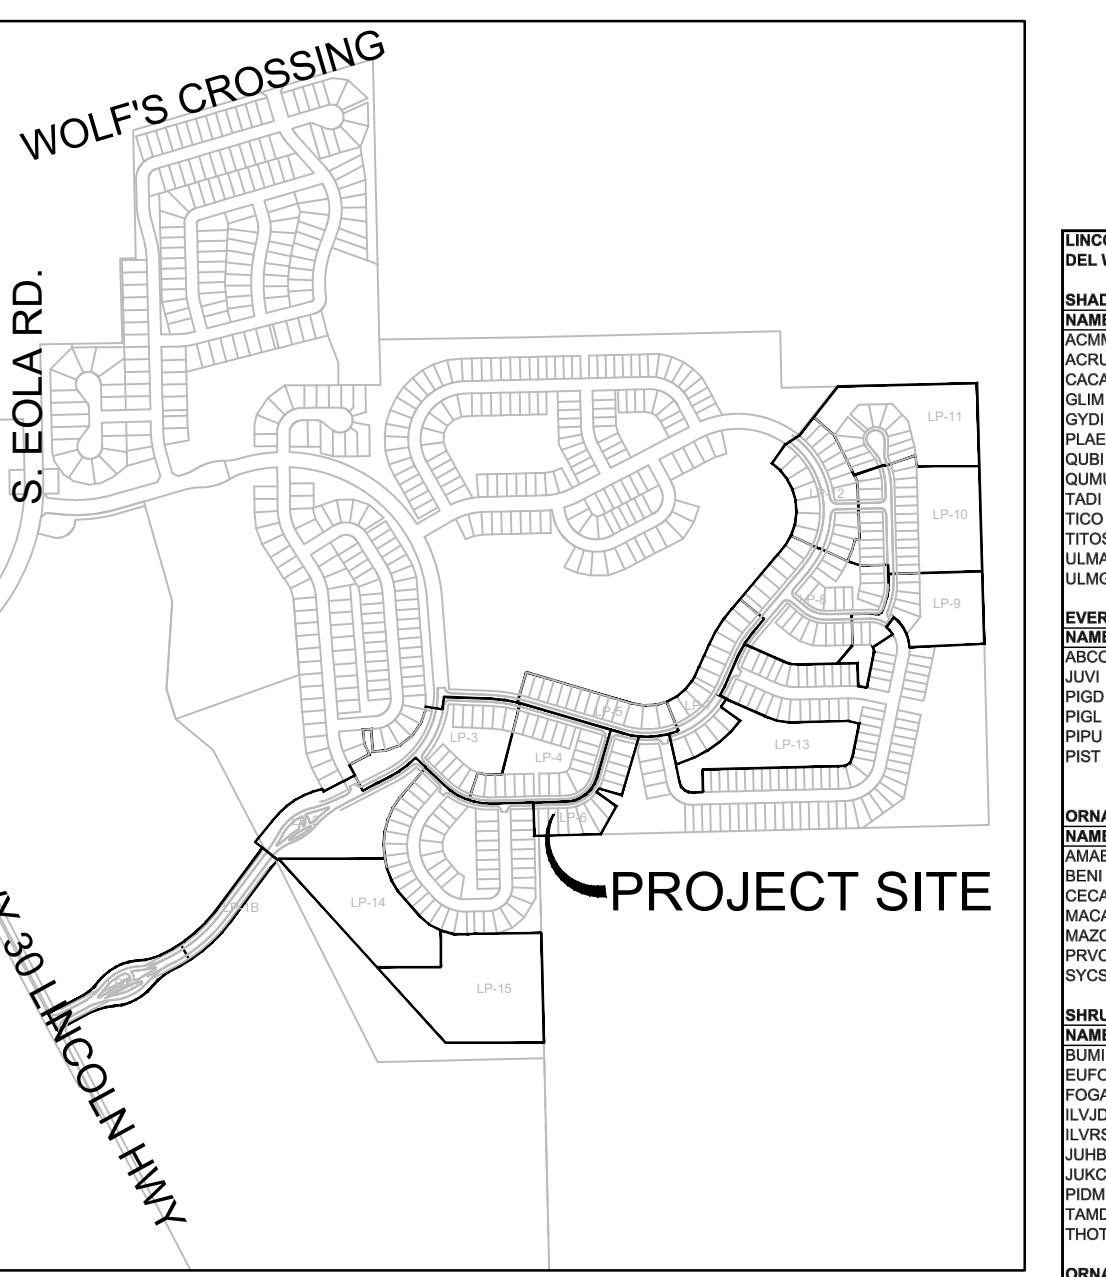

PROJECT LOCATION MAP

LINCOLN PRAIRIE (ZONE 5) DEL WEBB PHASE 2 PLANT LIST					
SHADE TREES		BOTANICAL NAME		COMMON NAME	
Total QTY.	NAME	Total QTY.	NAME	SIZE	SPACING
96	ACMM	96	<i>Acer miyabei</i> 'State Street'	State Street Miyabei Maple	3" cal. 12'-15' ht. x 8' spd.
143	CACA	16	<i>Carpinus caroliniana</i>	American Hornbeam	3" cal. 12'-15' ht. x 8' spd.
67	GLIM	24	<i>Gleditsia triacanthos var. inermis</i>	Thornless Honey Locust	3" cal. 12'-15' ht. x 8' spd.
76	PLAE	24	<i>Platanus acerifolia</i> 'Morton Circle'	Exclamation London Plane	3" cal. 12'-15' ht. x 8' spd.
48	QUBI	48	<i>Quercus bicolor</i>	Swamp White Oak	3" cal. 12'-15' ht. x 8' spd.
64	QUAMU	64	<i>Quercus rubra</i>	Chinkinup Oak	3" cal. 12'-15' ht. x 8' spd.
75	TADI	75	<i>Taxodium distichum</i>	Bald Cypress	3" cal. 12'-15' ht. x 8' spd.
45	TICO	37	<i>Tilia tomentosa</i> 'Sterling Silver'	Greenspire Linden	3" cal. 12'-15' ht. x 8' spd.
95	ULMA	37	<i>Ulmus montana</i> 'Glossy'	Sterling Silver Linden	3" cal. 12'-15' ht. x 8' spd.
38	ULMG	95	<i>Ulmus mortoni</i>	Accolade Elm	3" cal. 12'-15' ht. x 8' spd.
829					


Evergreen Trees					
Total QTY.	NAME	BOTANICAL NAME	COMMON NAME	SIZE	SPACING
131	ABCO	<i>Abies concolor</i>	White Fir	10' ht.	
15	JUVI	<i>Juniperus virginiana</i>	Eastern Red Cedar	8' ht.	
64	PIGD	<i>Picea glauca</i> 'Densata'	Black Hills Spruce	10' ht.	
5	PIPU	<i>Picea pungens f. glauca</i> 'Fastigata'	Fastigata Blue Spruce	10' ht.	
83	PIGL	<i>Picea glauca</i>	White Spruce	10' ht.	
141	PIST	<i>Pinus strobus</i>	Eastern White Pine	10' ht.	
439					

ORNAMENTAL/UNDERSTORY TREES					
Total QTY.	NAME	BOTANICAL NAME	COMMON NAME	SIZE	SPACING
16	AMAB	<i>Amelanchier x grandiflora</i> 'Autumn Brilliance'	Autumn Brilliance Serviceberry	8' ht. min. 3 trunks @ 1" cal. Ea.	
18	BENI	<i>Betula nigra</i>	River Birch	3" cal. 12'-15' ht. x 8' spd.	
5	CECA	<i>Cercis canadensis</i>	Eastern Redbud	8' ht. min. 3 trunks @ 1" cal. Ea.	
3	MACA	<i>Malus x cardinalis</i>	Cardinal Crabapple	2" cal. 12' ht. x 6' spd.	
13	PRVCA	<i>Prunus virginiana</i> 'Canada Red'	Canada Red Chokeberry	2" cal. 12' ht. x 6' spd.	
13	SYCS	<i>Syringa pekinensis</i> 'China Snow'	China Snow Pekin Tree Lilac	8' ht. min. 3 trunks @ 1" cal. Ea.	
13	MAZC	<i>Malus x zumi</i> 'Calocarpa'	Redbud Zumi Crabapple	8' ht. min. 3 trunks @ 1" cal. Ea.	
117					

SHRUBS					
Total QTY.	NAME	BOTANICAL NAME	COMMON NAME	SIZE	SPACING
2	BOHO	<i>Buxus microphylla</i> 'Green Mountain'	Green Mountain Boxwood	5 gal. 10' ht. min.	
163	EUFQ	<i>Eucryphya foetidae</i> 'Emerald N Gold'	Emerald N Gold Euonymus	5 gal. 18' ht. min.	
25	FOTG	<i>Fothergilla gardenii</i>	Witches Broom Fothergilla	5 gal. 18' ht. min.	
10	ILVJD	<i>Ilex verticillata</i> 'Jim Dandy'	Jim Dandy Winterberry	5 gal. 18' ht. min.	
62	ILVRD	<i>Ilex verticillata</i> 'Red Sprite'	Red Sprite Winterberry	5 gal. 18' ht. min.	
10	JURH	<i>Juniperus horizontalis</i> 'Bar Harbor'	Bar Harbor Juniper	1 gal. 6' ht. min.	
27	JUVC	<i>Juniperus communis</i> 'Horizontalis'	Keller's Juniper	0 gal. 6' ht. min.	
37	PADM	<i>Pinus mugo</i> var. <i>pumilio</i>	Dwarf Mugo Pine	5 gal. 18' ht. min.	
74	TAMD	<i>Taxus x media</i> 'Densiformis'	Dense Yew	5 gal. 18' ht. min.	
8	THOT	<i>Thuja occidentalis</i> 'Techny'	Techny Arborvitae	8' ht.	
419					

ORNAMENTAL GRASSES					
Total QTY.	NAME	BOTANICAL NAME	COMMON NAME	SIZE	SPACING
157	CAKF	<i>Calamagrostis x acutiflora</i> 'Karl Foerster'	Feather Reed Grass	5 gal. 18' ht. min.	
15	CAPE	<i>Calystegia sepium</i> 'Variegata'	Variegated Bindweed	1 gal. 10' ht. min.	
90	PAVA	<i>Panicum virgatum</i> 'Apache Rose'	Apache Rose Prairie Winds Switchgrass	5 gal. 18' ht. min.	
101	SPHE	<i>Sporobolus heterolepis</i>	Prairie Dropseed	1 gal. 10' ht. min.	24" O.C.
1248					

PERENNIALS					
Total QTY.	NAME	BOTANICAL NAME	COMMON NAME	SIZE	SPACING
151	DALE	<i>Diemorphothrix corymbosa</i> 'Karl Foerster'	Karl Foerster Feather Reed Grass	5 gal. 10' ht. min.	
14	COVE	<i>Coreopsis verticillata</i>	Tickscale	1 gal. 10' ht. min.	
156	NEWB	<i>Repepta leucostoma</i> 'Blue Wonder'	Blue Wonder Coreopsis	1 gal. 10' ht. min.	
120	PEAL	<i>Heuchera</i> 'Palace Purple'	Heuchera Palace Purple	1 gal. 10' ht. min.	
194	RUHI</				

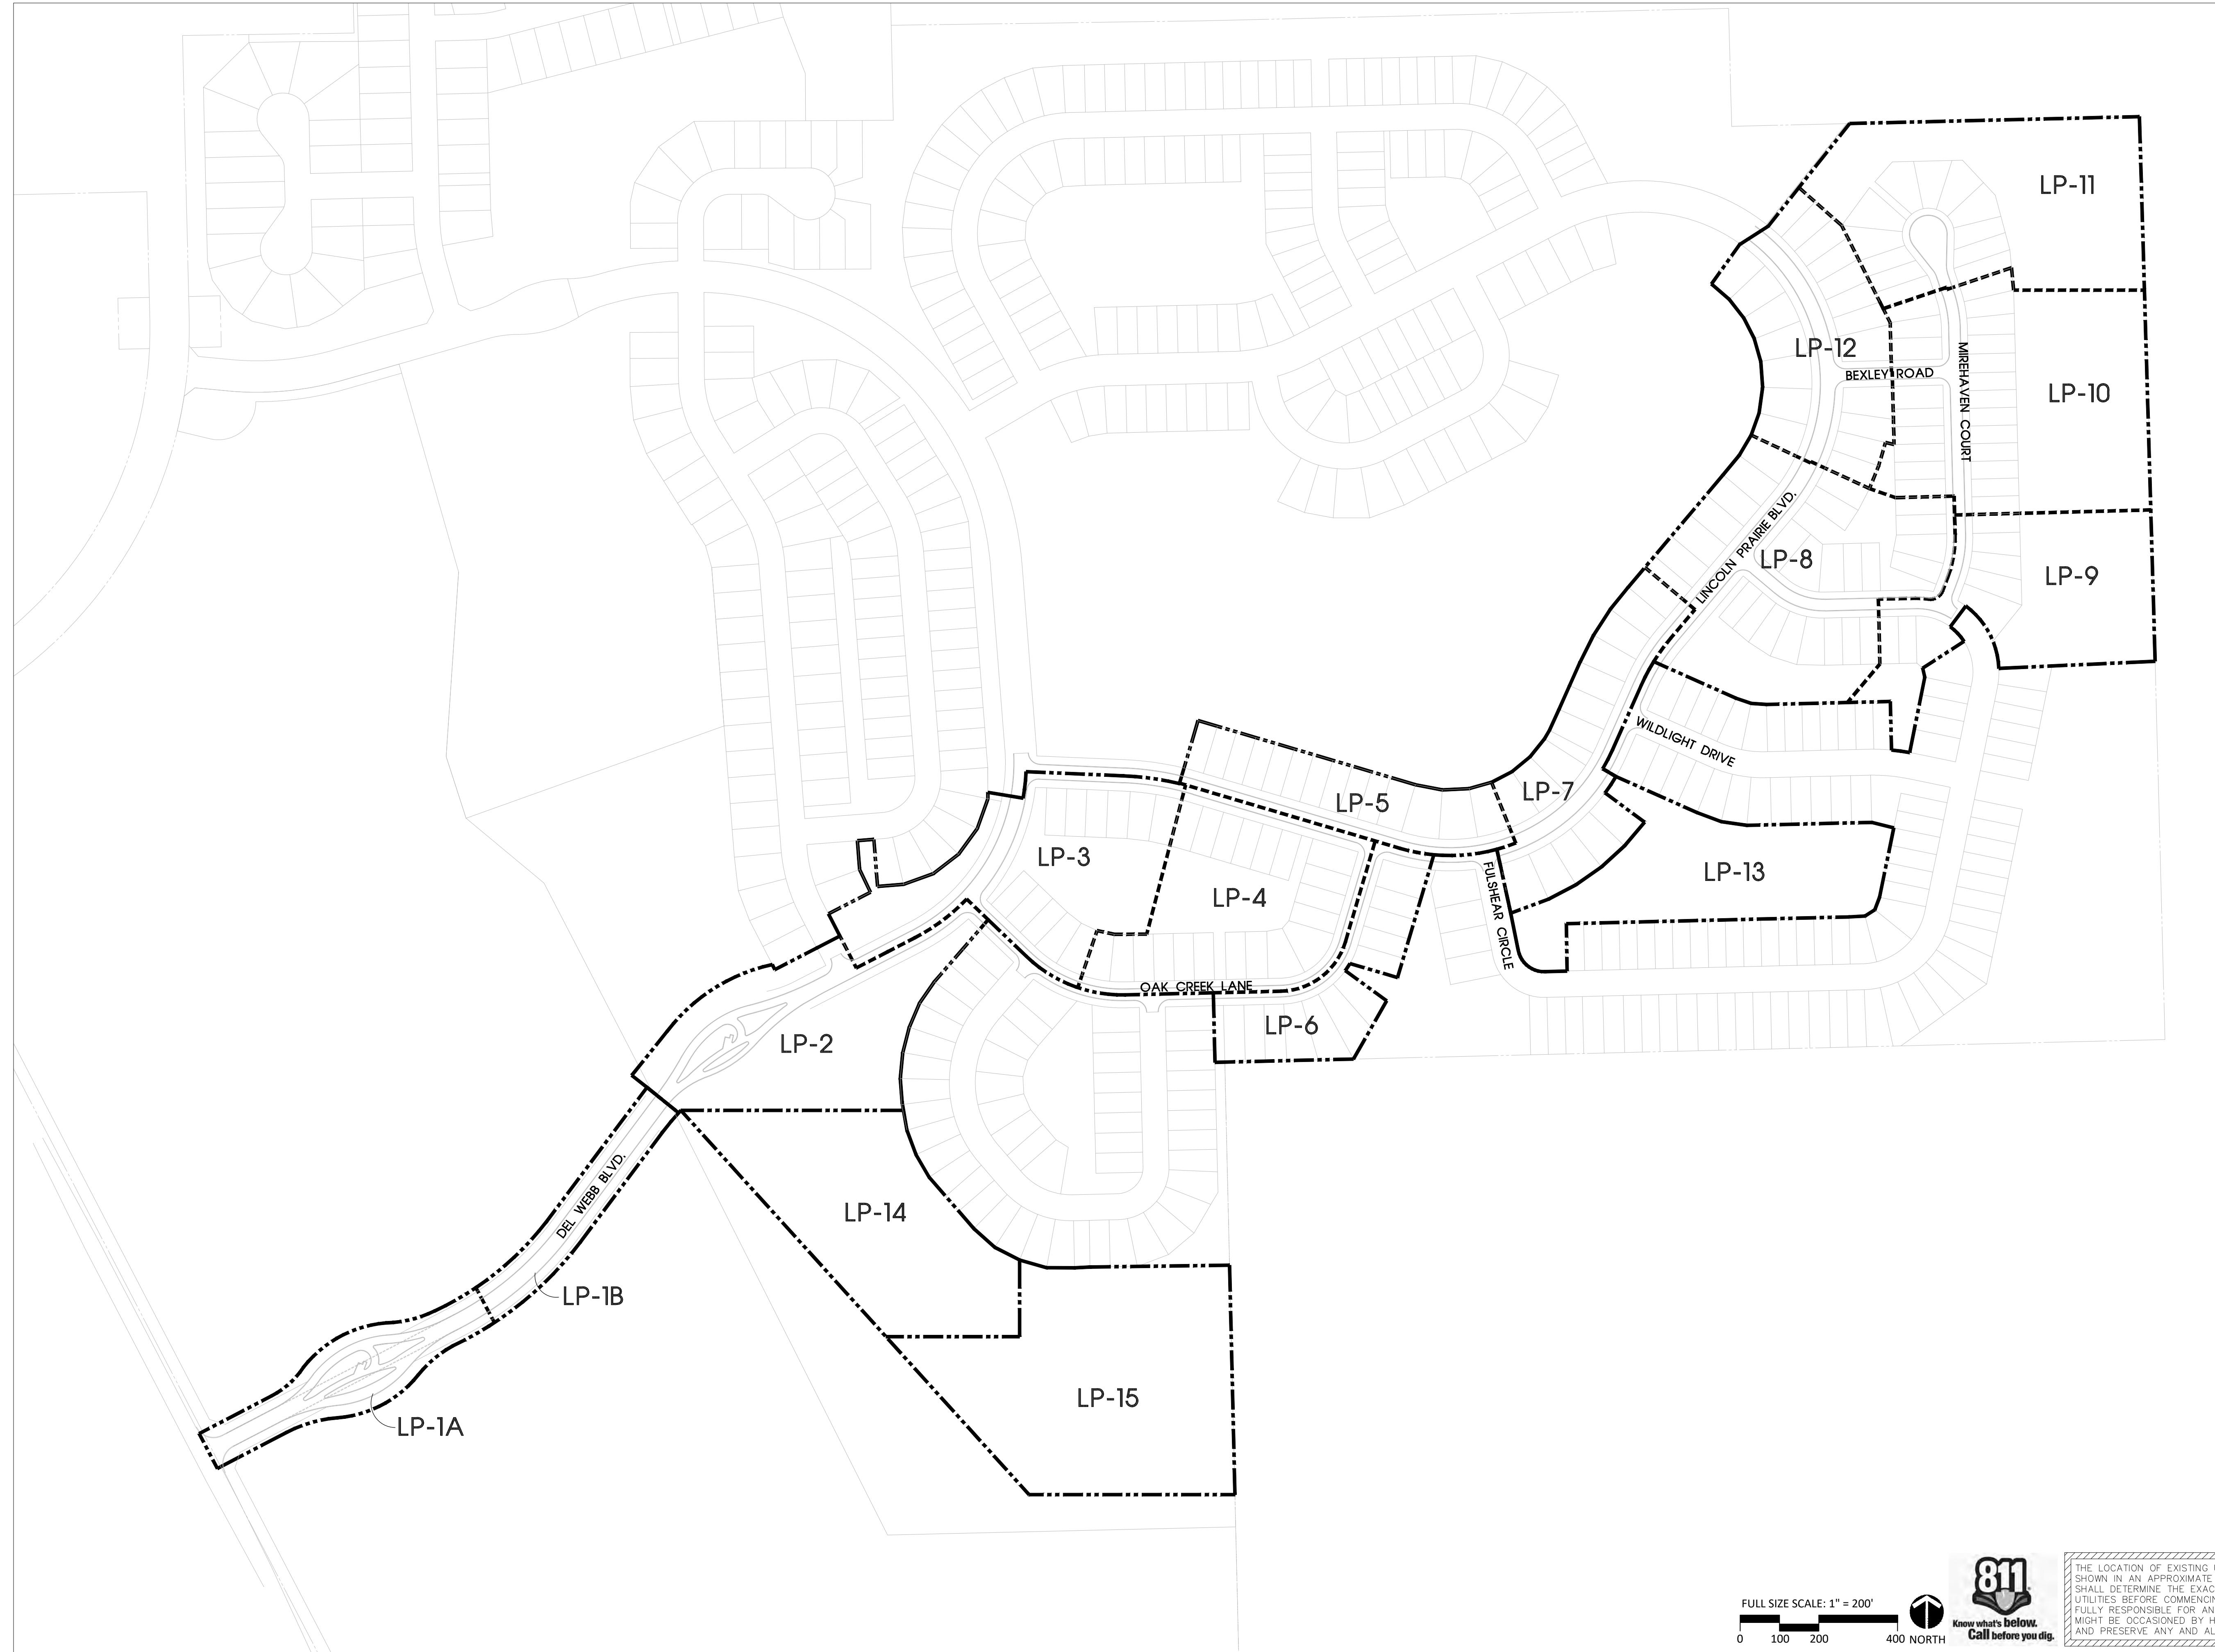

PULTEGROUP INC.
1900 EAST GOLF ROAD
SUITE 300
SCHAUMBURG, ILLINOIS 60173

**LANDSCAPE PLAN FOR
LINCOLN PRAIRIE
DEL WEBB PHASE 2A and 2B**
AURORA, ILLINOIS

AURORA, ILLINOIS

Drawing File Name
V:\200038-PULT\Cadfiles\LA\Del Webb Phase
2\Sheets\L-1.0_Overall Sheet Key.dwg

Issued:
 1. PRELIM. CITY SUBMITTAL 9/01/2022
 2. COMMENT RESPONSE 12/20/2022
 3. COMMENT RESPONSE 1/27/2023
 4. COMMENT RESPONSE 2/13/2023
 5. COMMENT RESPONSE 3/29/2023
 6. COMMENT RESPONSE 4/11/2023

Revisions:

1.
2.
3.
4.

Issue Date: 4/11/2023


Drawn By: AO, BE
Reviewed By: AO, PV

Project No.
200038.02-PULT

OVERALL SHEET KEY

Sheet No.
L-1.0 _____ of _____

The reproduction, copying or other use of this drawing without
the written consent of SEC Planning, LLC is prohibited.
©2023
SEC Planning, LLC

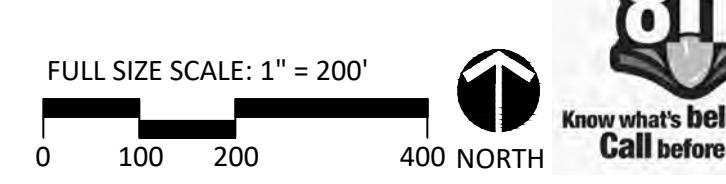

THE LOCATION OF EXISTING UNDERGROUND UTILITIES ARE
SHOWN IN AN APPROXIMATE WAY ONLY. THE CONTRACTOR
SHALL DETERMINE THE EXACT LOCATION OF ALL EXISTING
UTILITIES BEFORE COMMENCING WORK. HE AGREES TO BE
FULLY RESPONSIBLE FOR ANY AND ALL DAMAGES WHICH
MIGHT BE OCCASIONED BY HIS FAILURE TO EXACTLY LOCATE
THE PRESENTATION OF ALL UNDERGROUND UTILITIES.



SEC Planning, LLC

Austin, Texas


LAND PLANNING
LANDSCAPE ARCHITECTURE
COMMUNITY BRANDING


4201 W. Parmer Lane, Bldg A Suite 220
Austin, TX 78727
1-512-246-7003

www.secplanning.com
Email: info@secplanning.com





PULTEGROUP INC.
1900 EAST GOLF ROAD
SUITE 300
SCHAUMBURG, ILLINOIS 60173

LANDSCAPE PLAN FOR
LINCOLN PRAIRIE
DEL WEBB PHASE 2A and 2B
AURORA, ILLINOIS

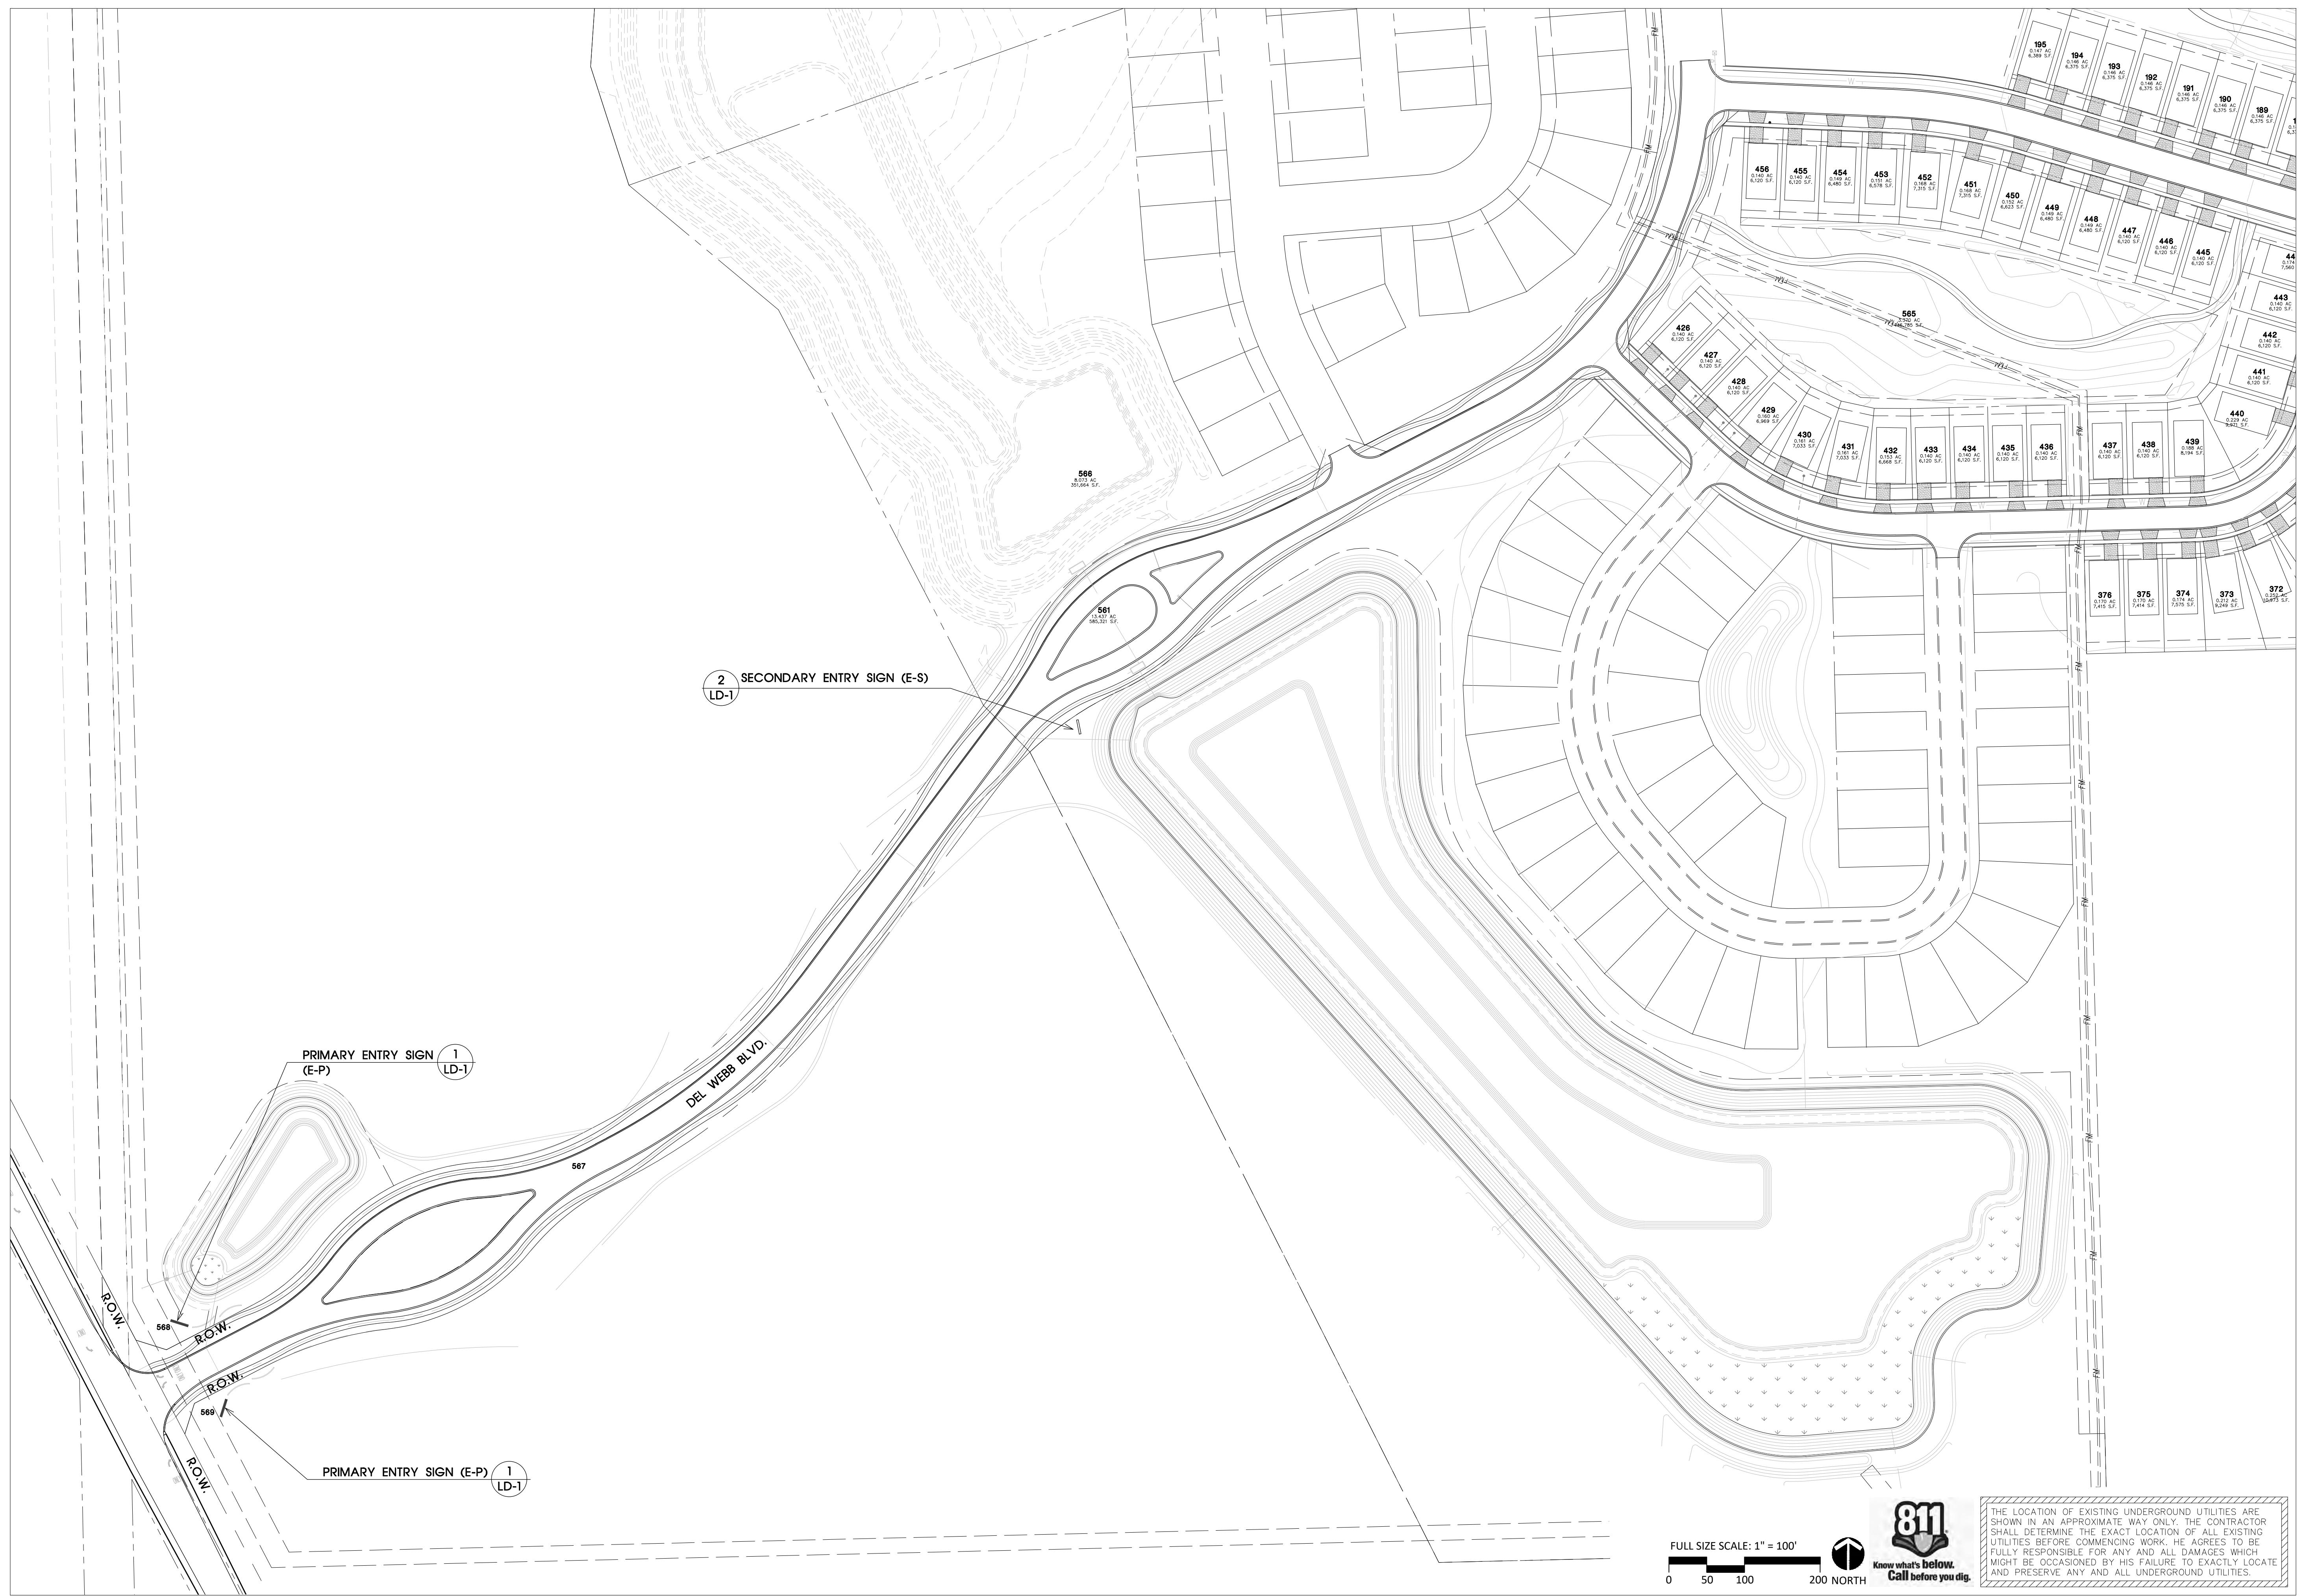

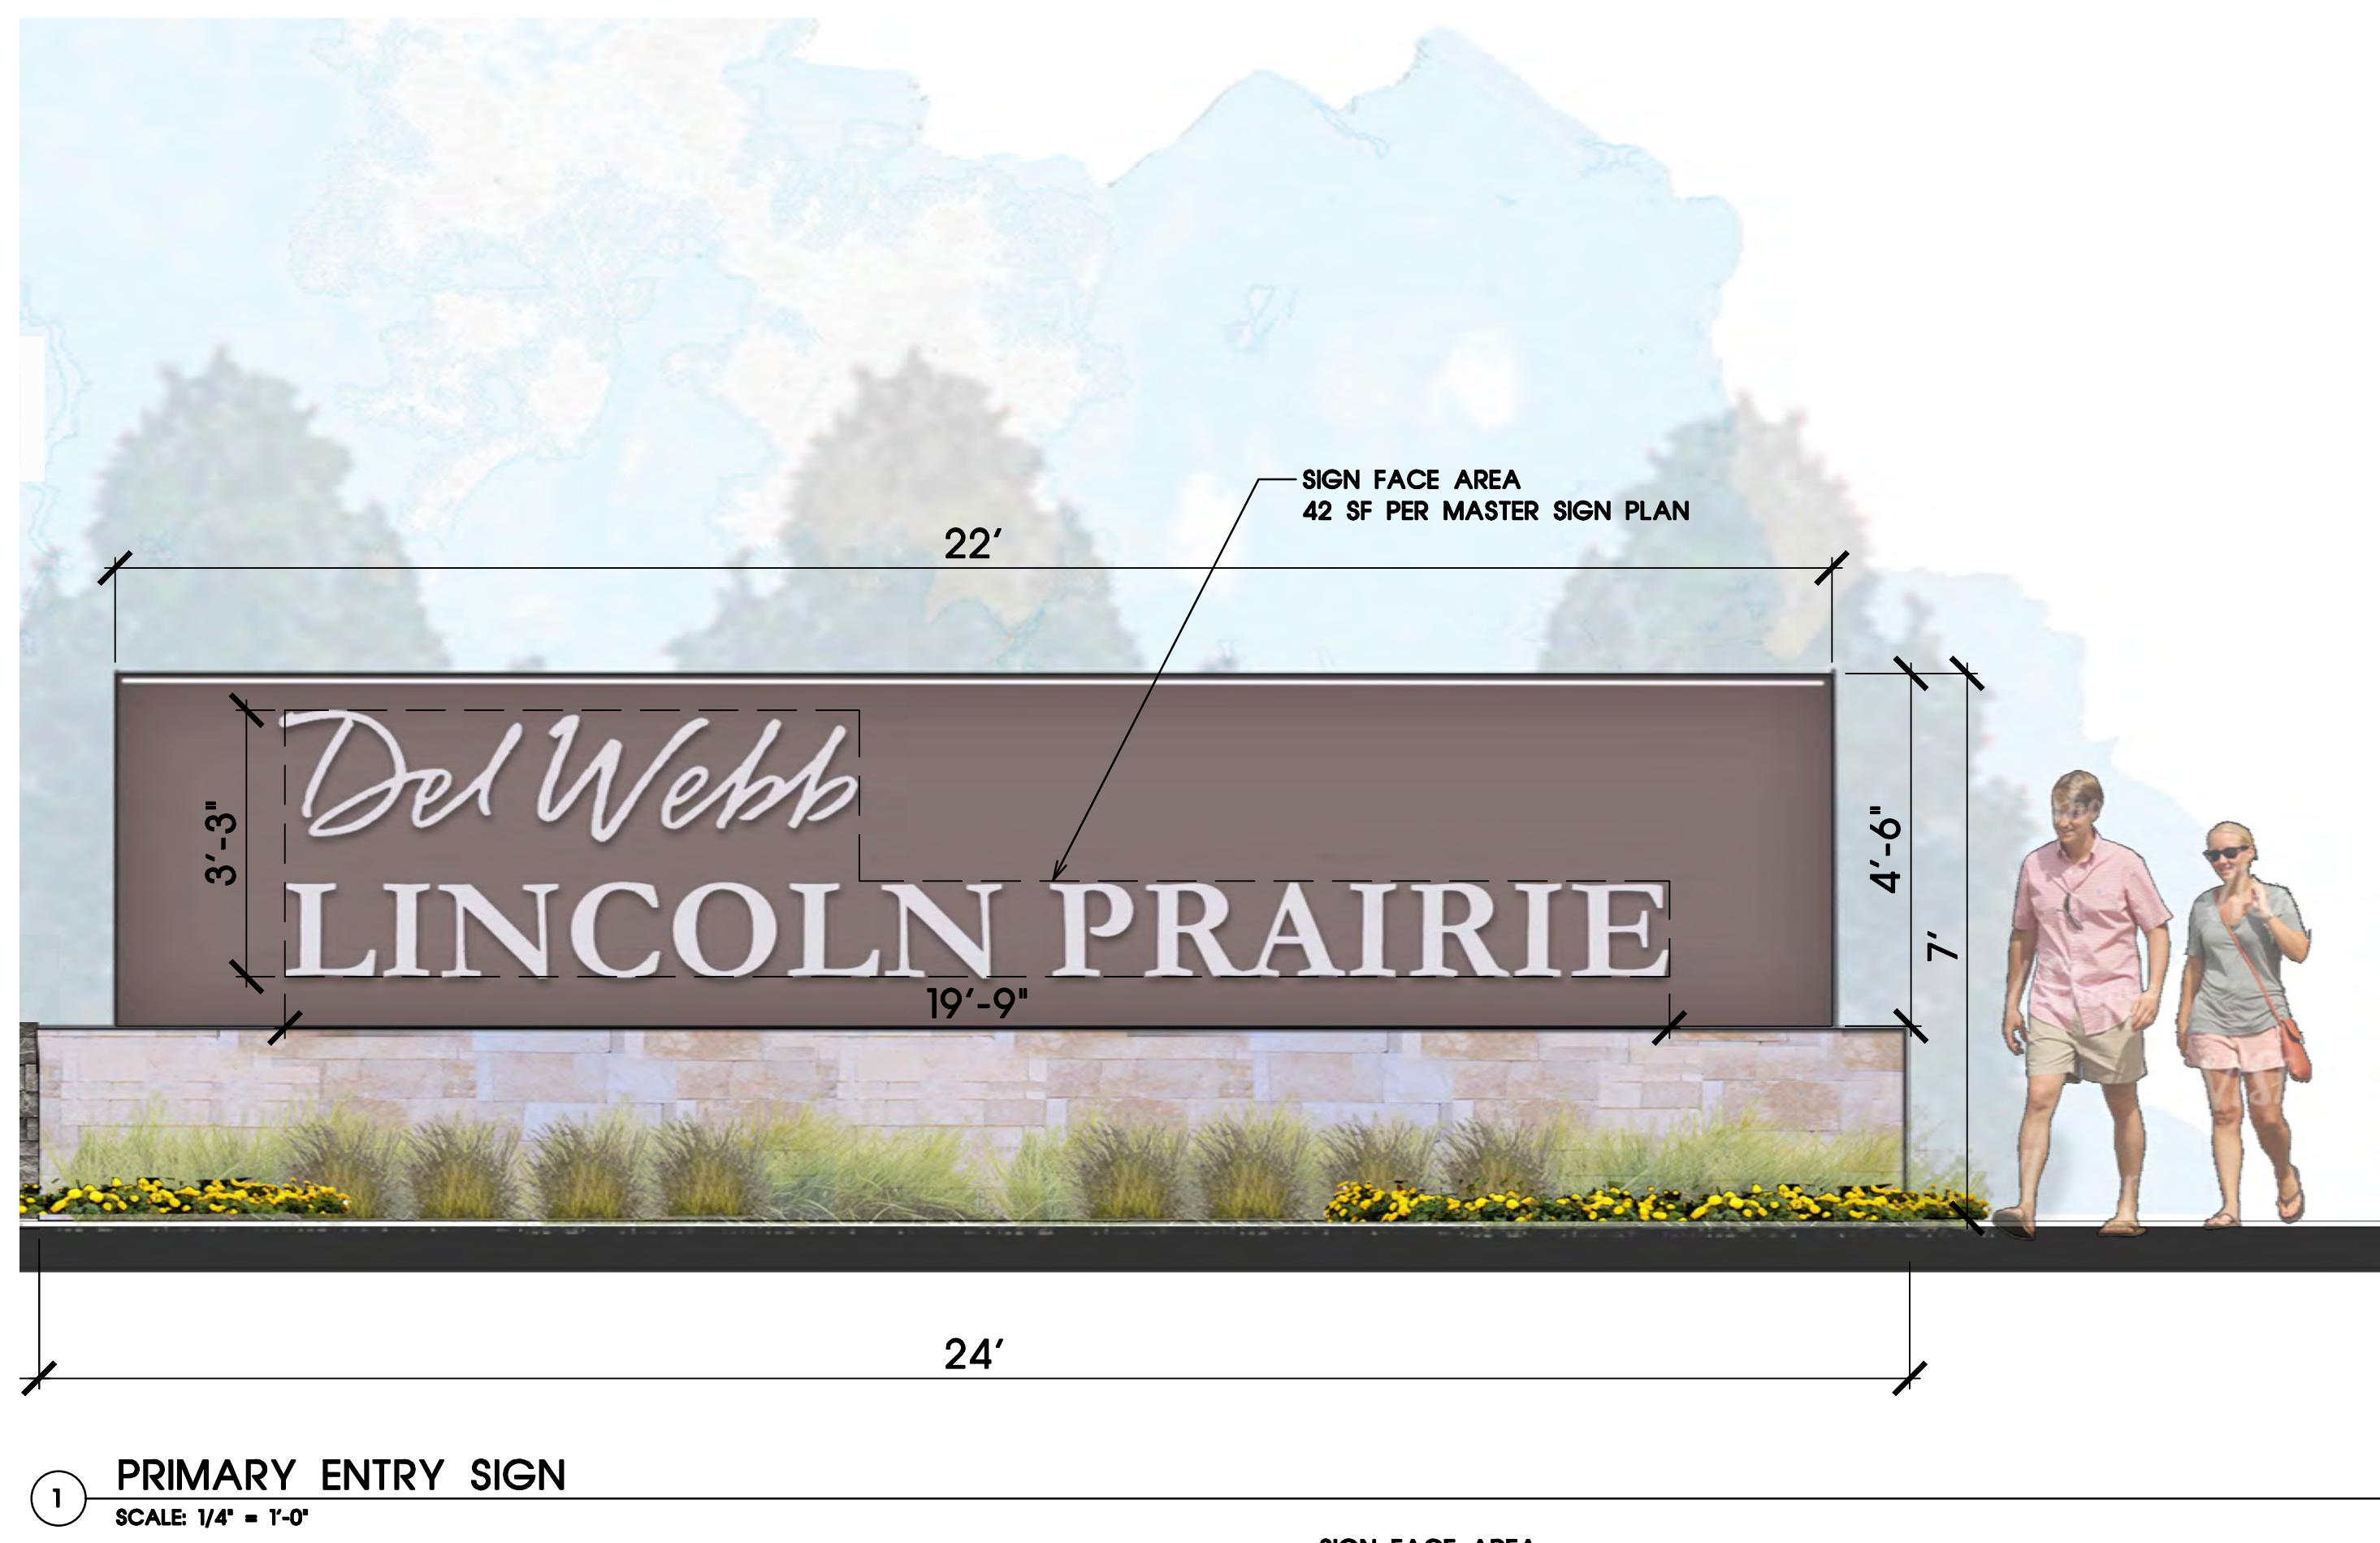

Elevation Data Table: Ground Signage			
Ground Sign #	Description	Value	Unit
1	i) Length of street frontage - on which Sign is Located	1,794	Feet
	ii) Width of Sign Face	22.00	Feet
	iii) Height of Sign Face	4.50	Feet
	vi) Square Footage of Sign Face	99	Square Feet
	v) Height of Sign (overall)	7	Feet
	vi) Width of Sign (overall)	24	Feet
	vii) Type of Sign	Monument Sign	
	viii) Type of Sign Base	Ground Mounted	
	ix) Is there a Digital Display	No	
2	If Yes then, Location of Digital Display on the sign		
	Height of Digital Display		Feet
	Width of Digital Display		Feet
	Square Footage of Digital Display	-	Square Feet
	Percent of Digital Display Sign Coverage		Percent
	i) Length of street frontage - on which Sign is Located	1,819	Feet
	ii) Width of Sign Face	18.00	Feet
	iii) Height of Sign Face	3.75	Feet
	vi) Square Footage of Sign Face	68	Square Feet

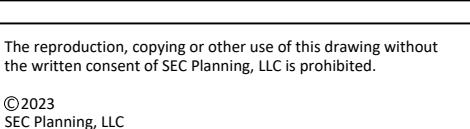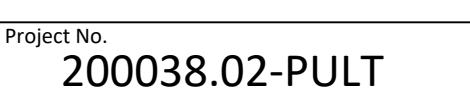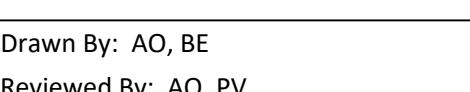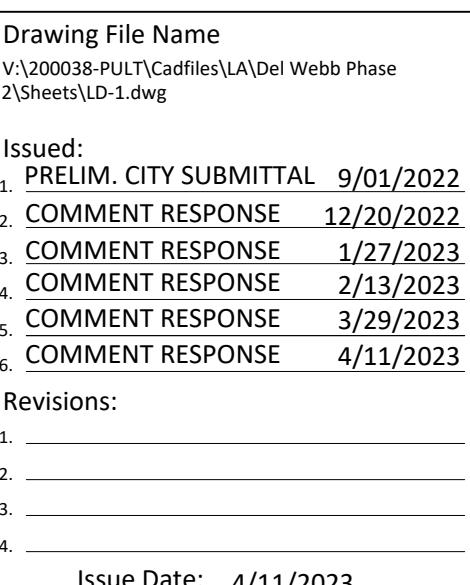



THE LOCATION OF EXISTING UNDERGROUND UTILITIES ARE
SHOWN IN AN APPROXIMATE WAY ONLY. THE CONTRACTOR
SHALL DETERMINE THE EXACT LOCATION OF ALL EXISTING
UTILITIES BEFORE COMMENCING WORK. HE AGREES TO BE
FULLY RESPONSIBLE FOR ANY AND ALL DAMAGES WHICH
MIGHT BE OCCASIONED BY HIS FAILURE TO EXACTLY LOCATE
THE POSITION OF ANY UNDERGROUND UTILITIES.

SHEET KEY MAP - N.T.S.



PULTEGROUP INC.
1900 EAST GOLF ROAD
SUITE 300
SCHAUMBURG, ILLINOIS 60173

**LANDSCAPE PLAN FOR
LINCOLN PRAIRIE
DEL WEBB PHASE 2A and 2B**
AURORA, ILLINOIS

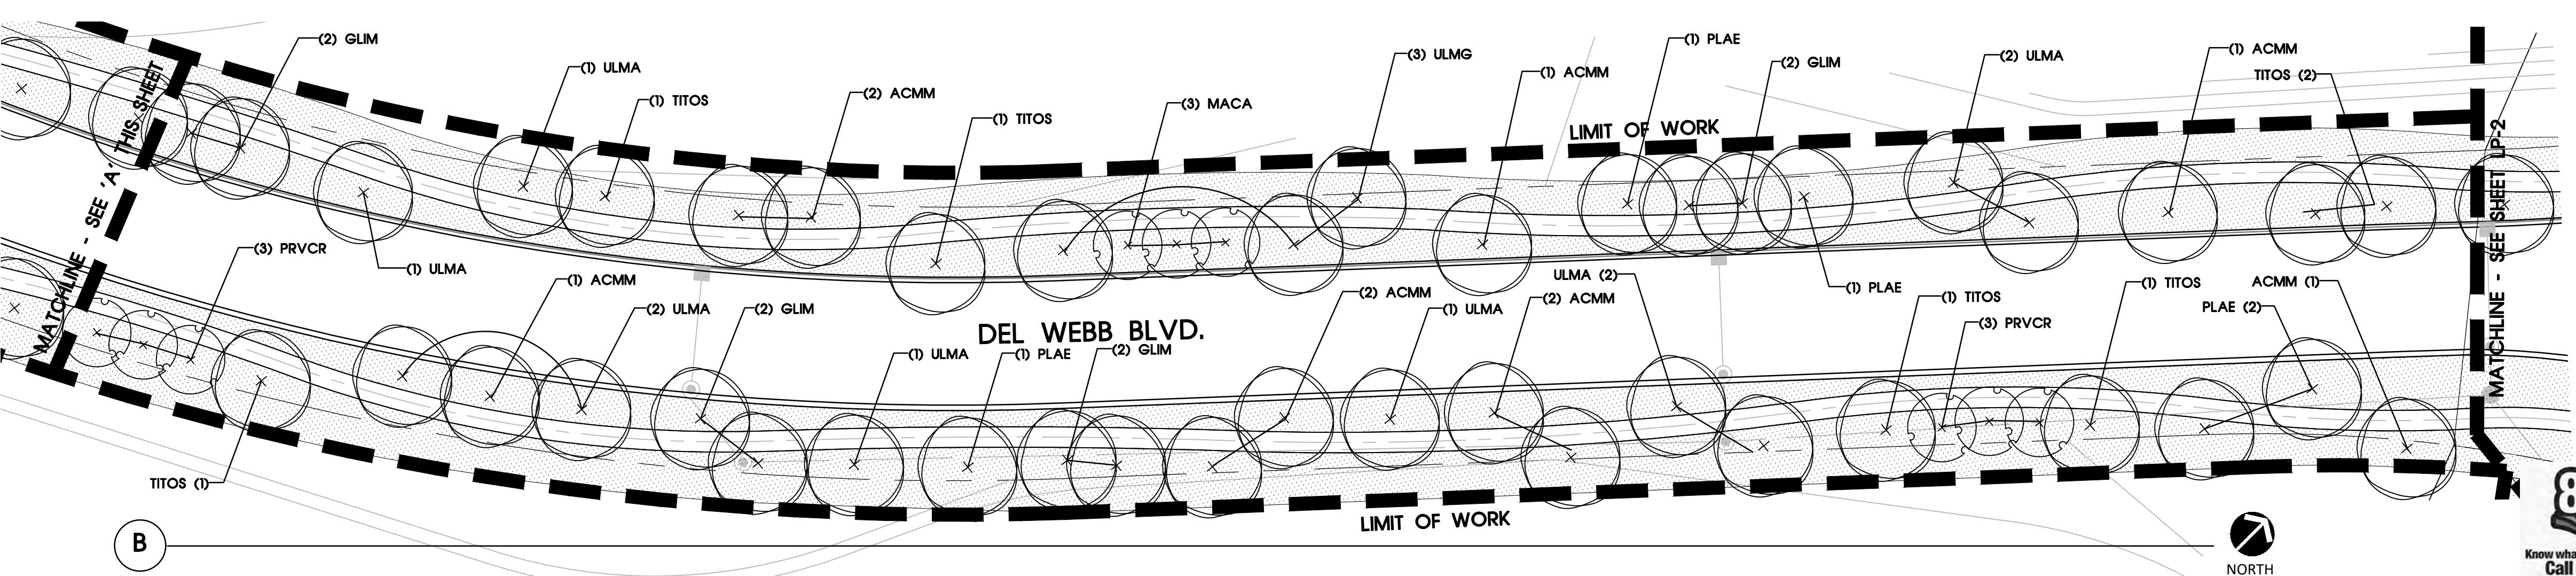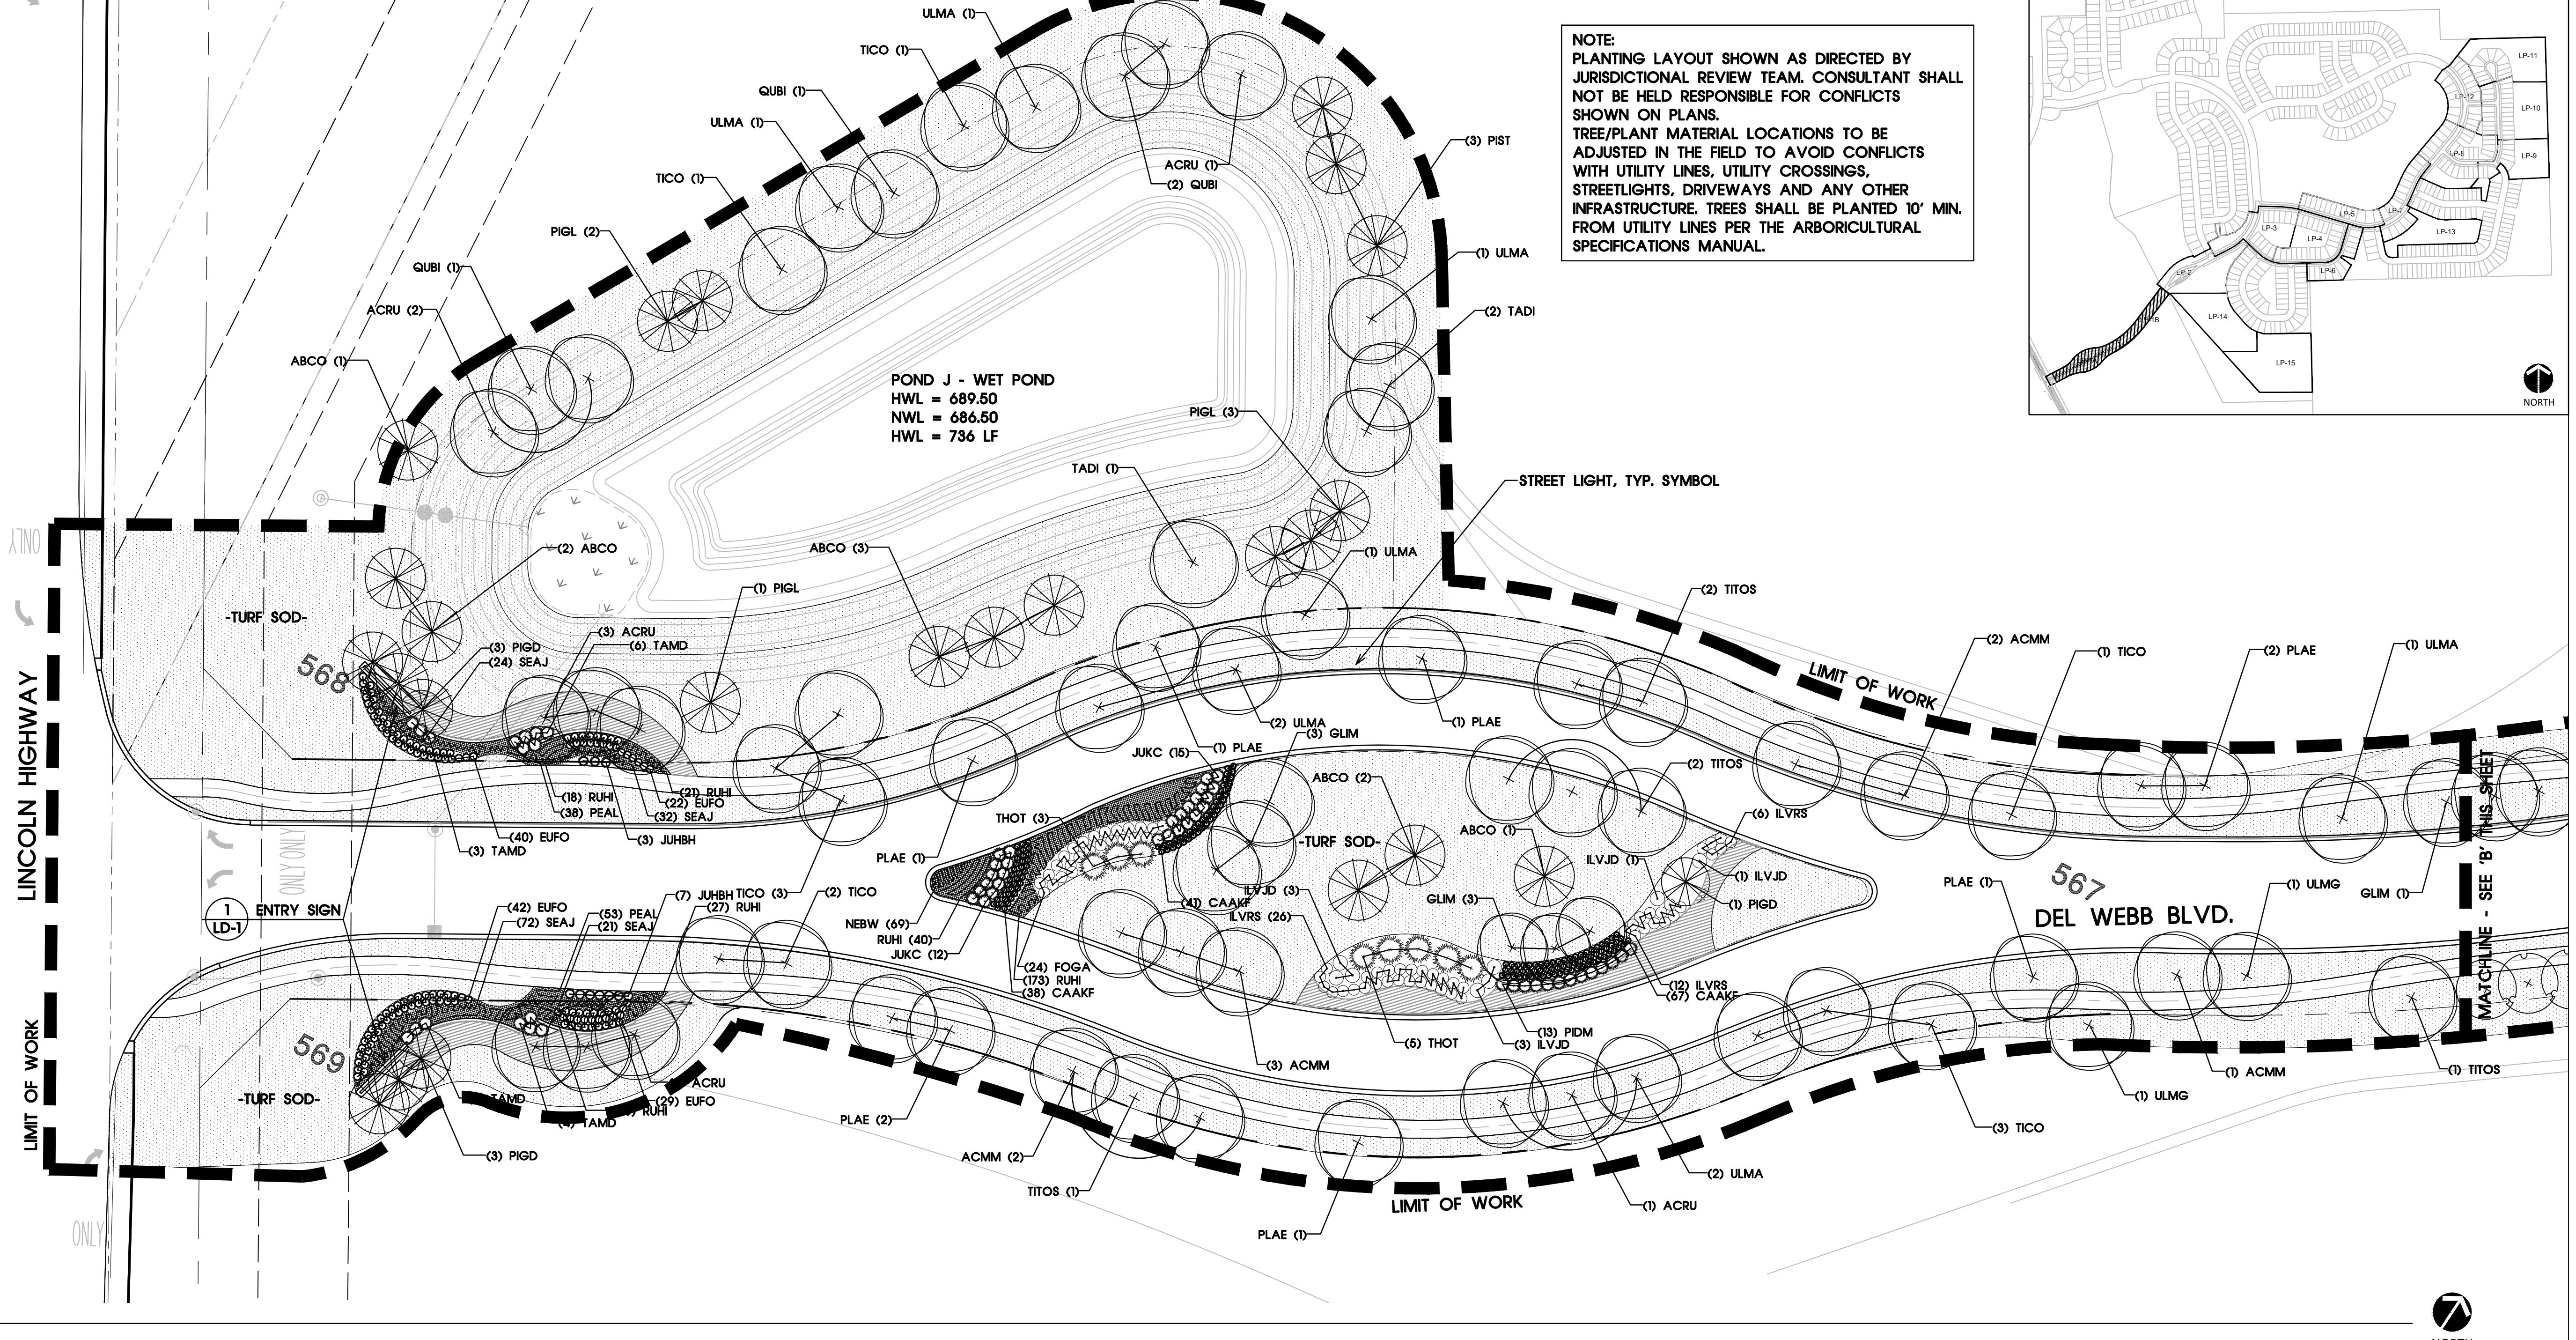

PLAN SYMBOL LEGEND	
FM	FORCE MAIN
S	SANITARY SEWER
W	WATER LINE
FH	FIRE HYDRANT
SL	STREETLIGHT

FULL SIZE SCALE: 1" = 30'
0 15 30 60

Drawing File Name: V:\200038-PULT\Cadfiles\LA\Del Webb Phase 2\LPX-base Del Webb Phase 2.dwg
Issued: 1. PRELIM. CITY SUBMITTAL 9/01/2022
2. COMMENT RESPONSE 12/20/2022
3. COMMENT RESPONSE 1/27/2023
4. COMMENT RESPONSE 2/13/2023
5. COMMENT RESPONSE 3/29/2023
6. COMMENT RESPONSE 4/11/2023
Revisions:
1.
2.
3.
4.
Issue Date: 4/11/2023

Drawn By: AO, BE
Reviewed By: AO, PV


Project No.: 200038.02-PULT

PLANTING PLAN

Sheet No.: LP-1 _____ of _____

The location of existing underground utilities are shown in an approximate way only. The contractor shall determine the exact location of all existing utilities before commencing work. He agrees to be fully responsible for any and all damages which might be occasioned by his failure to exactly locate these properties and/or any underground utilities.

The reproduction, copying or other use of this drawing without the written consent of SEC Planning, LLC is prohibited.
©2023 SEC Planning, LLC

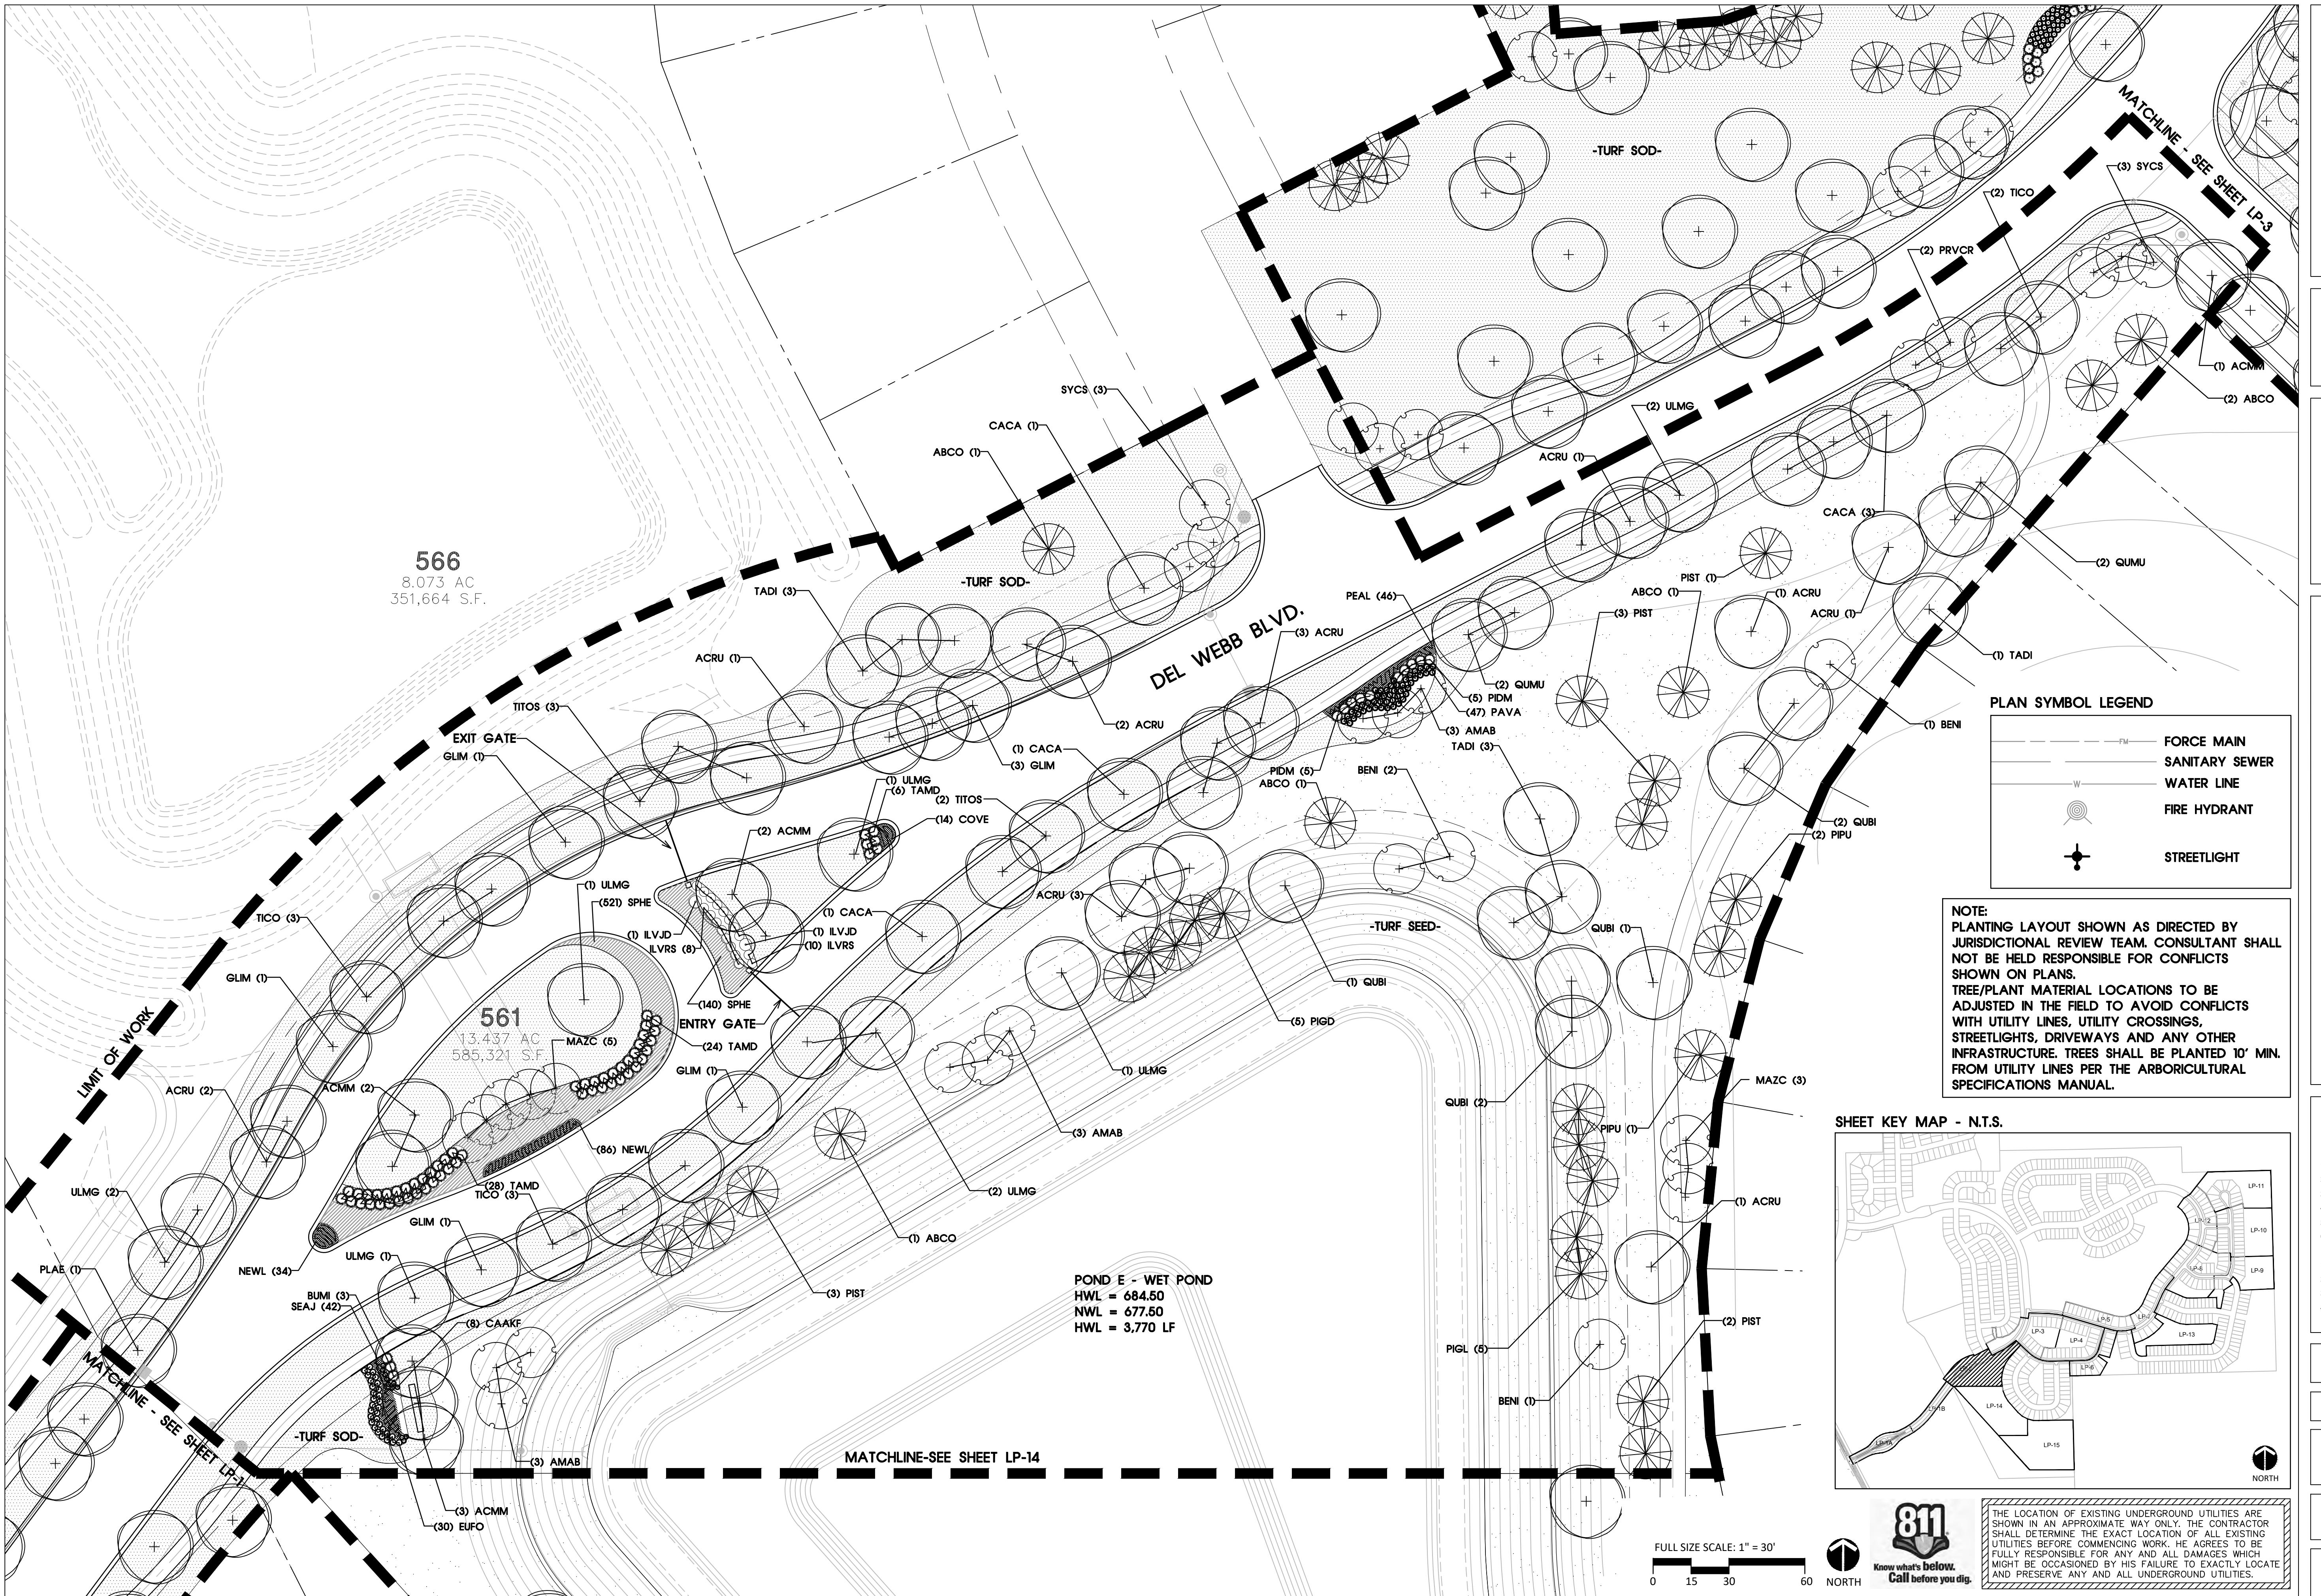

SEC Planning, LLC
Austin, Texas
LAND PLANNING
LANDSCAPE ARCHITECTURE
COMMUNITY BRANDING
4201 W. Parmer Lane, Bldg A Suite 220
Austin, TX 78727
1-512-246-7003
www.secplanning.com
Email: info@secplanning.com

PULTEGROUP INC.
1900 EAST GOLF ROAD
SUITE 300
SCHAUMBURG, ILLINOIS 60173

**LANDSCAPE PLAN FOR
LINCOLN PRAIRIE
DEL WEBB PHASE 2A and 2B**
AURORA, ILLINOIS

AURORA, ILLINOIS

Drawing File Name
V:\200038-PULT\Cadfiles\LA\Del Webb Phase
2\LPX-base Del Webb Phase 2.dwg

Issued:
 1. PRELIM. CITY SUBMITTAL 9/01/2022
 2. COMMENT RESPONSE 12/20/2022
 3. COMMENT RESPONSE 1/27/2023
 4. COMMENT RESPONSE 2/13/2023
 5. COMMENT RESPONSE 3/29/2023
 6. COMMENT RESPONSE 4/11/2023

Revisions:
 1.
 2.
 3.
 4.

Issue Date: 4/11/2023

Drawn By: AO, BE
Reviewed By: AO, PV

Project No.
200038.02-PULT


PLANTING PLAN

Sheet No.
LP-2 _____ of _____


The reproduction, copying or other use of this drawing without the written consent of SEC Planning, LLC is prohibited.
©2023 SEC Planning, LLC

NOTE:
PLANTING LAYOUT SHOWN AS DIRECTED BY JURISDICTIONAL REVIEW TEAM. CONSULTANT SHALL NOT BE HELD RESPONSIBLE FOR CONFLICTS SHOWN ON PLANS.
TREE/PLANT MATERIAL LOCATIONS TO BE ADJUSTED IN THE FIELD TO AVOID CONFLICTS WITH UTILITY LINES, UTILITY CROSSINGS, STREETLIGHTS, DRIVEWAYS AND ANY OTHER INFRASTRUCTURE. TREES SHALL BE PLANTED 10' MIN. FROM UTILITY LINES PER THE ARBORICULTURAL SPECIFICATIONS MANUAL.

PLAN SYMBOL LEGEND

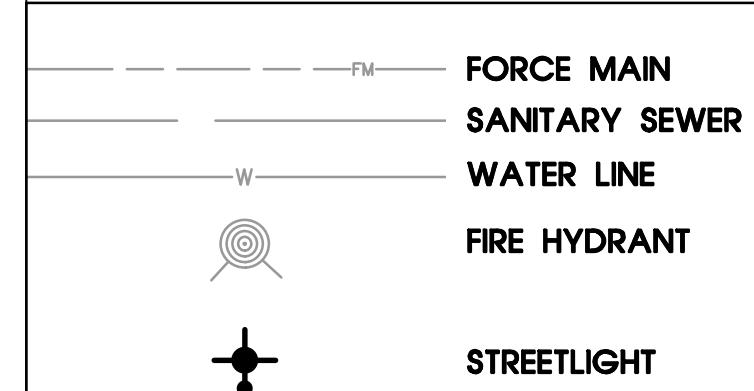

STREETLIGHT

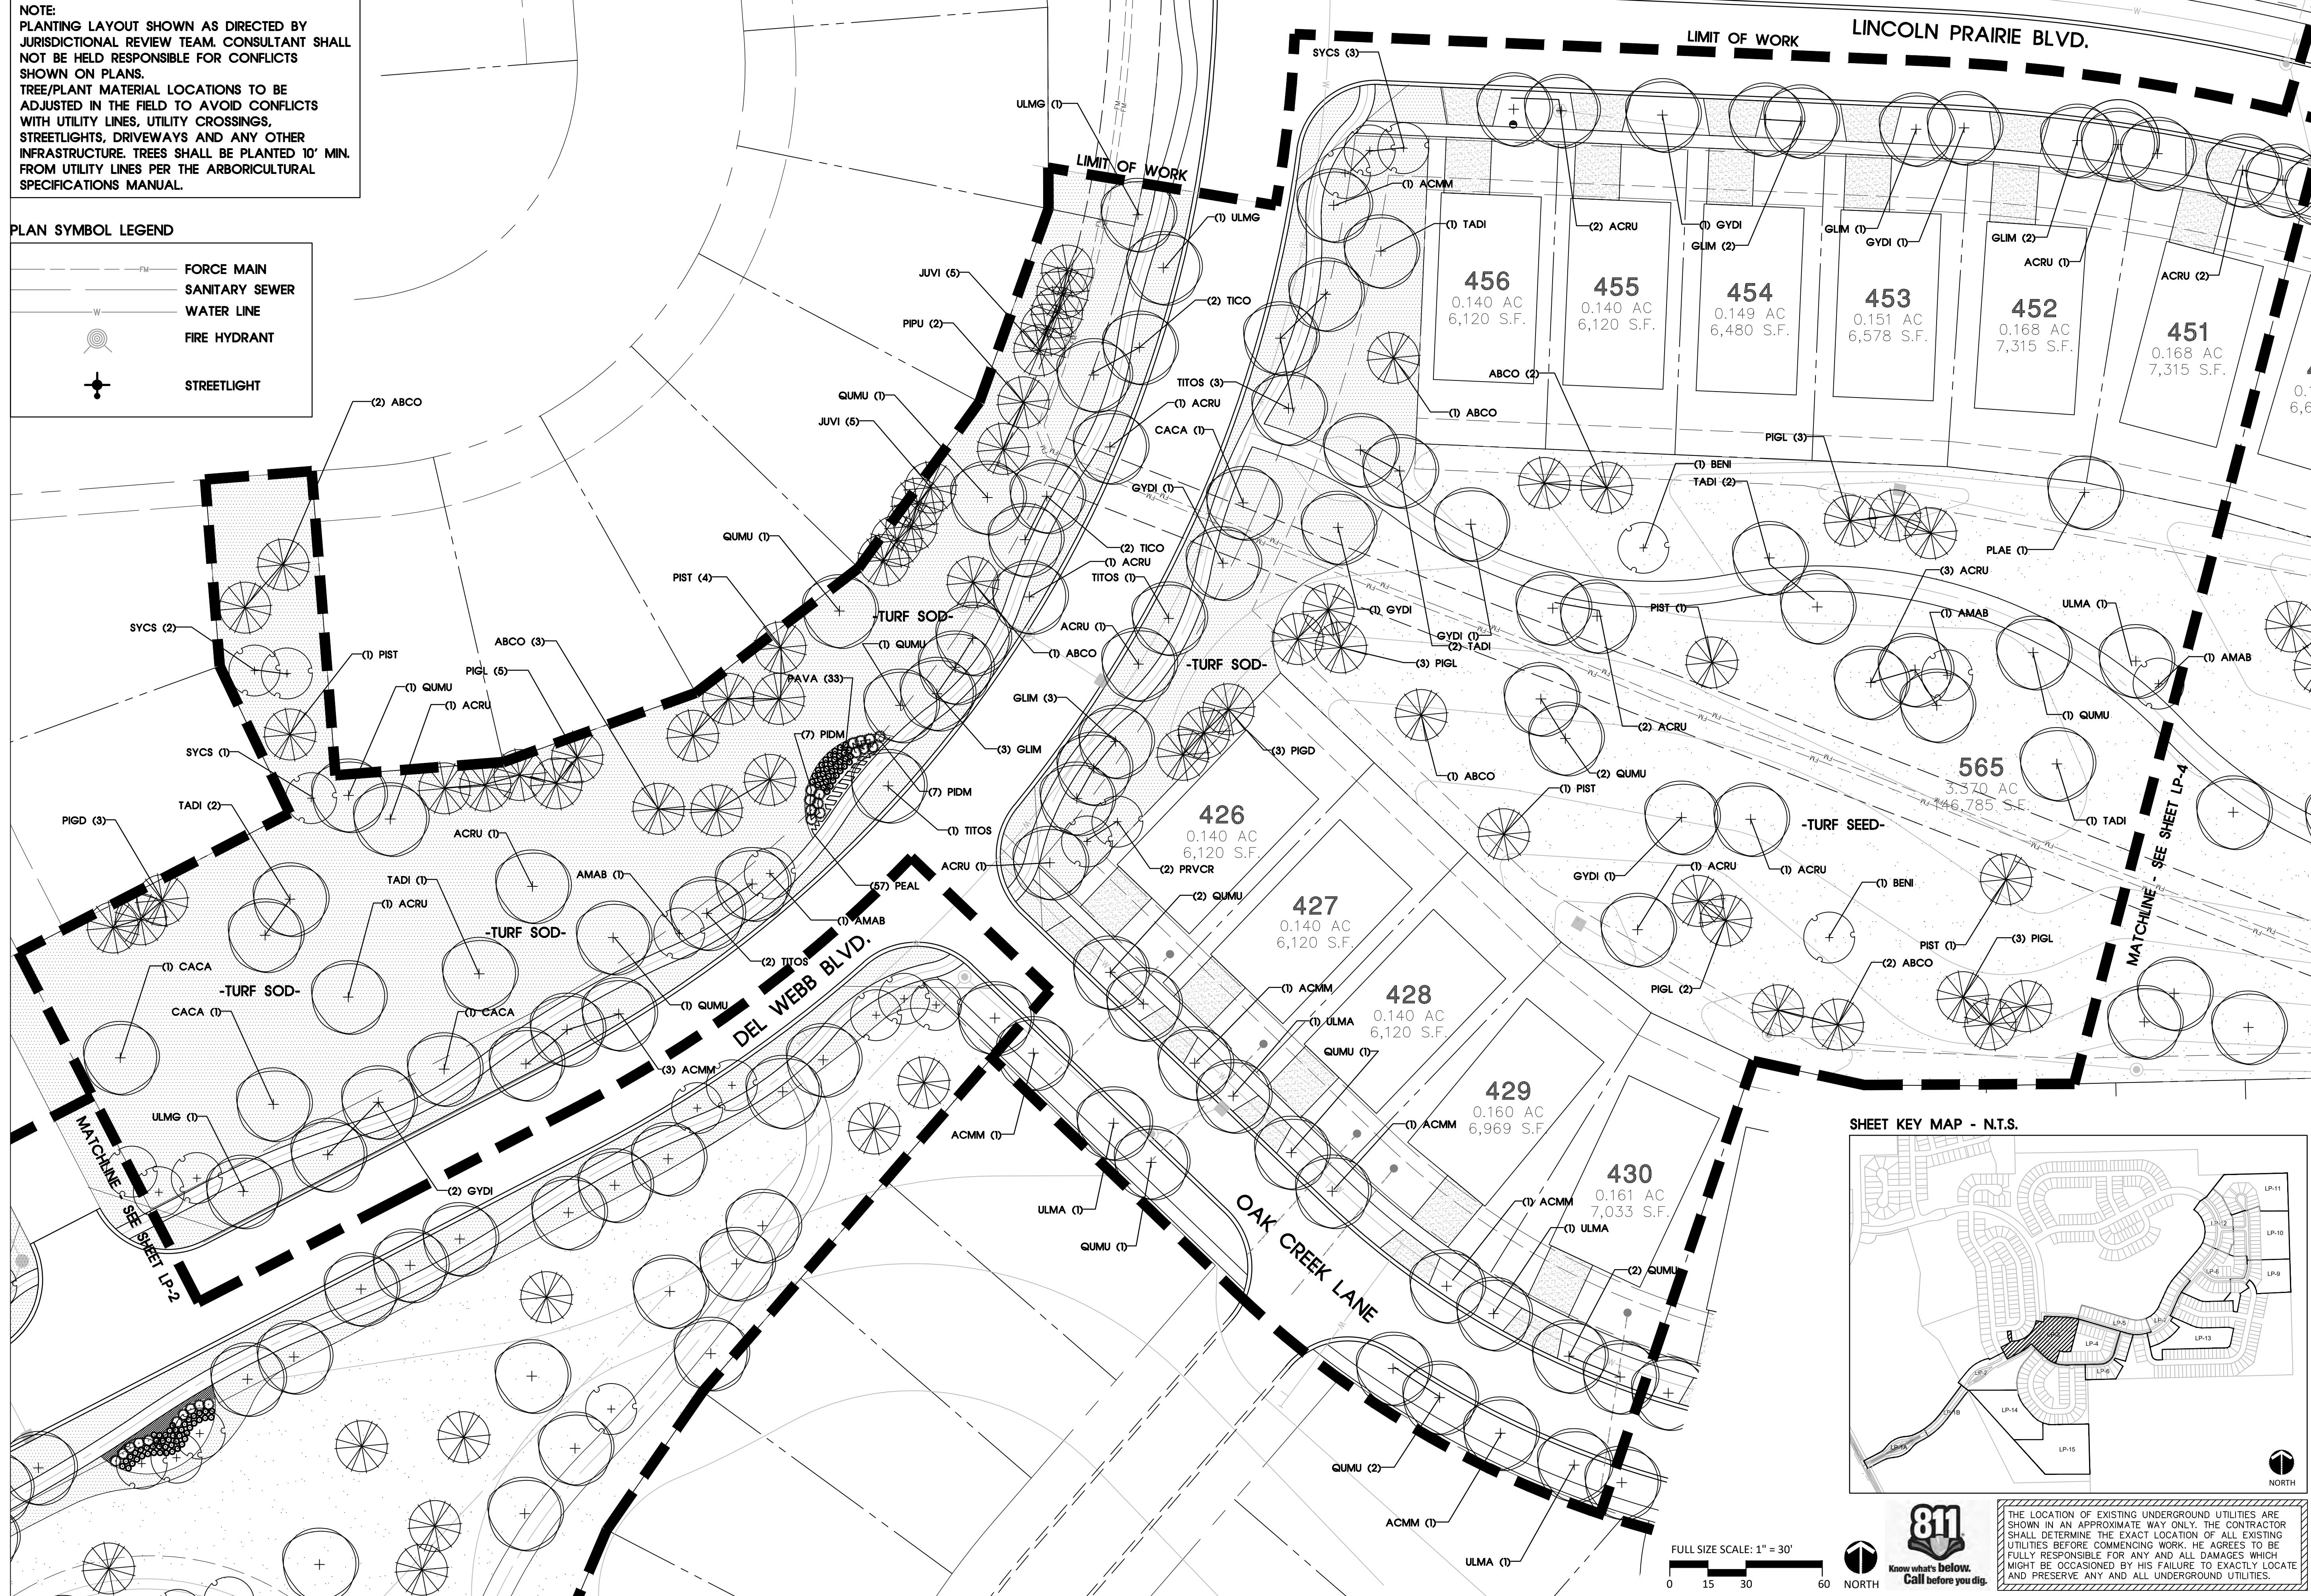

Drawing File Name
V:\200038-PULT\Cadfiles\LA\Del Webb Phase 2\LPX-base Del Webb Phase 2.dwg

Issued:
1. PRELIM. CITY SUBMITTAL 9/01/2022
2. COMMENT RESPONSE 1/27/2023
3. COMMENT RESPONSE 2/13/2023
4. COMMENT RESPONSE 3/29/2023
5. COMMENT RESPONSE 4/11/2023

Revisions:

1.

2.

3.

4.

Issue Date: 4/11/2023

Drawn By: AO, BE
Reviewed By: AO, PV

Project No. 200038.02-PULT

PLANTING PLAN


The reproduction, copying or other use of this drawing without the written consent of SEC Planning, LLC is prohibited.

©2023 SEC Planning, LLC

SEC Planning, LLC
Austin, Texas
LAND PLANNING
LANDSCAPE ARCHITECTURE
COMMUNITY BRANDING
4201 W. Parmer Lane, Bldg A Suite 220
Austin, TX 78727
1-512-246-7003
www.secplanning.com
Email: info@secplanning.com

PULTEGROUP INC.
1900 EAST GOLF ROAD
SUITE 300
SCHAUMBURG, ILLINOIS 60173

**LANDSCAPE PLAN FOR
LINCOLN PRAIRIE
DEL WEBB PHASE 2A and 2B**
AURORA, ILLINOIS

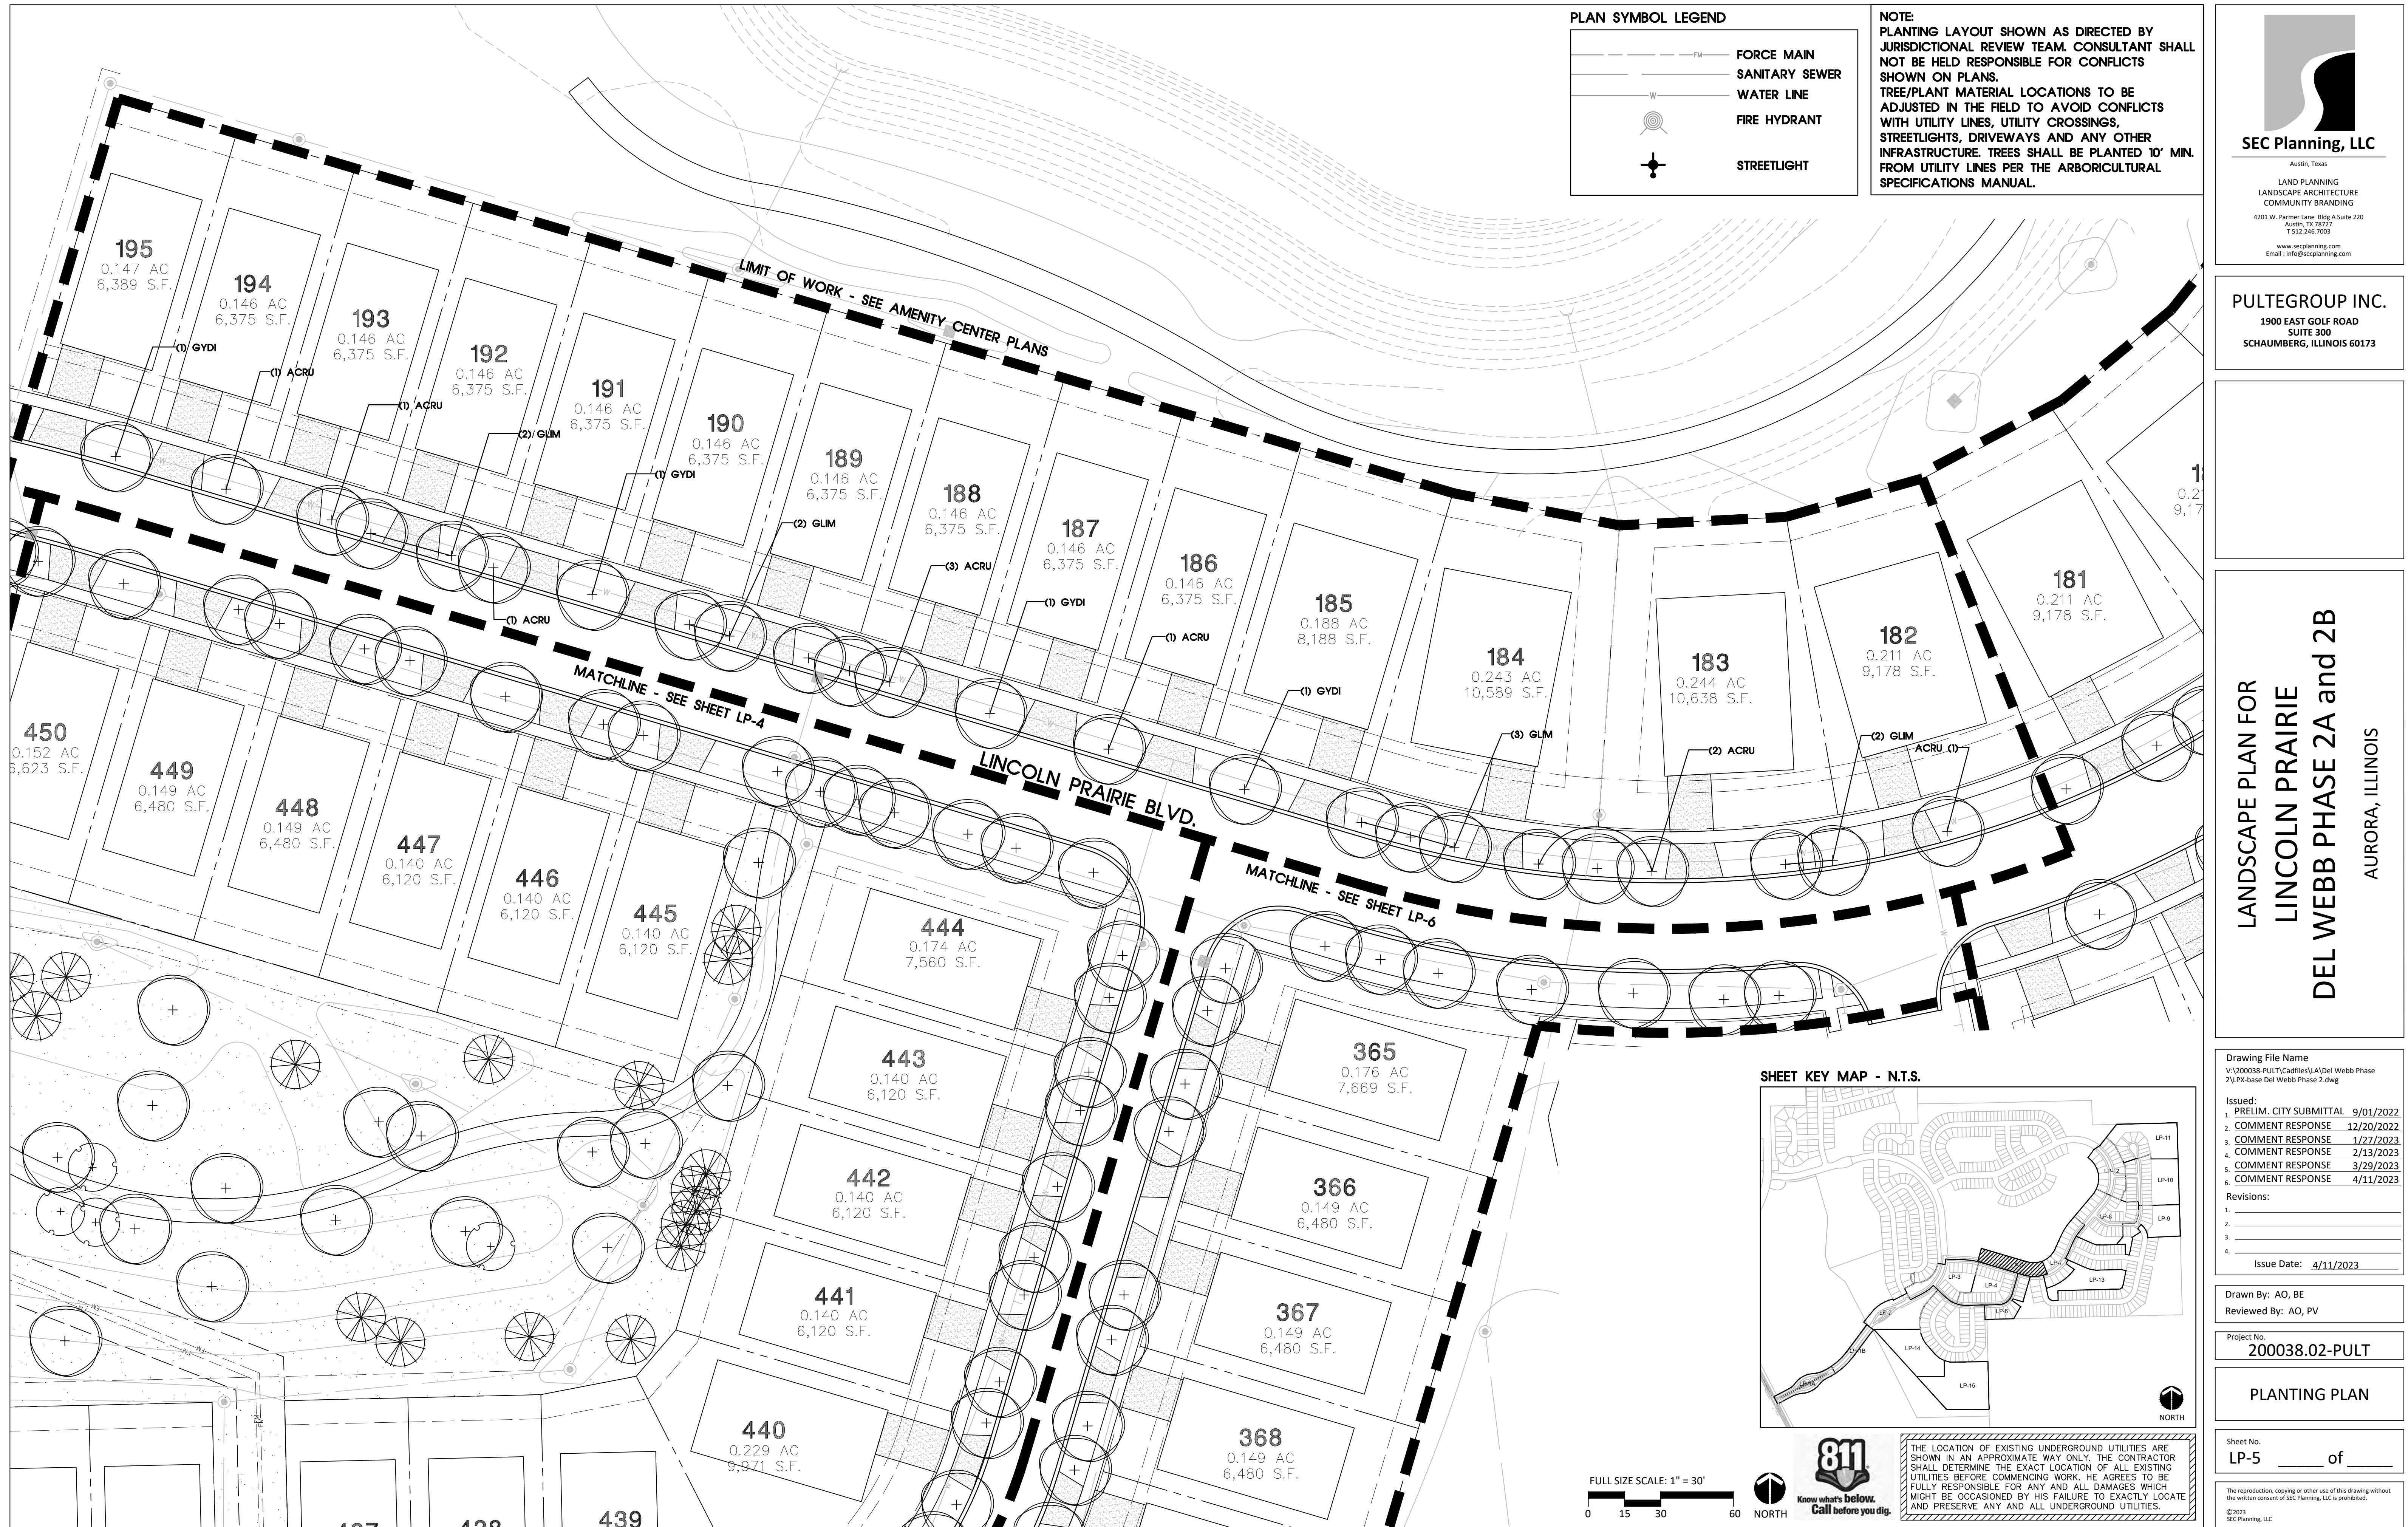



SEC Planning, LLC

Austin, Texas

LAND PLANNING
LANDSCAPE ARCHITECTURE
COMMUNITY BRANDING


4201 W. Parmer Lane, Bldg A Suite 220
Austin, TX 78727
T 512.246.7003

www.secplanning.com


Email: info@secplanning.com

PULTEGROUP INC.
1900 EAST GOLF ROAD
SUITE 300
SCHAUMBURG, ILLINOIS 60173


**LANDSCAPE PLAN FOR
LINCOLN PRAIRIE
DEL WEBB PHASE 2A and 2B**
AURORA, ILLINOIS

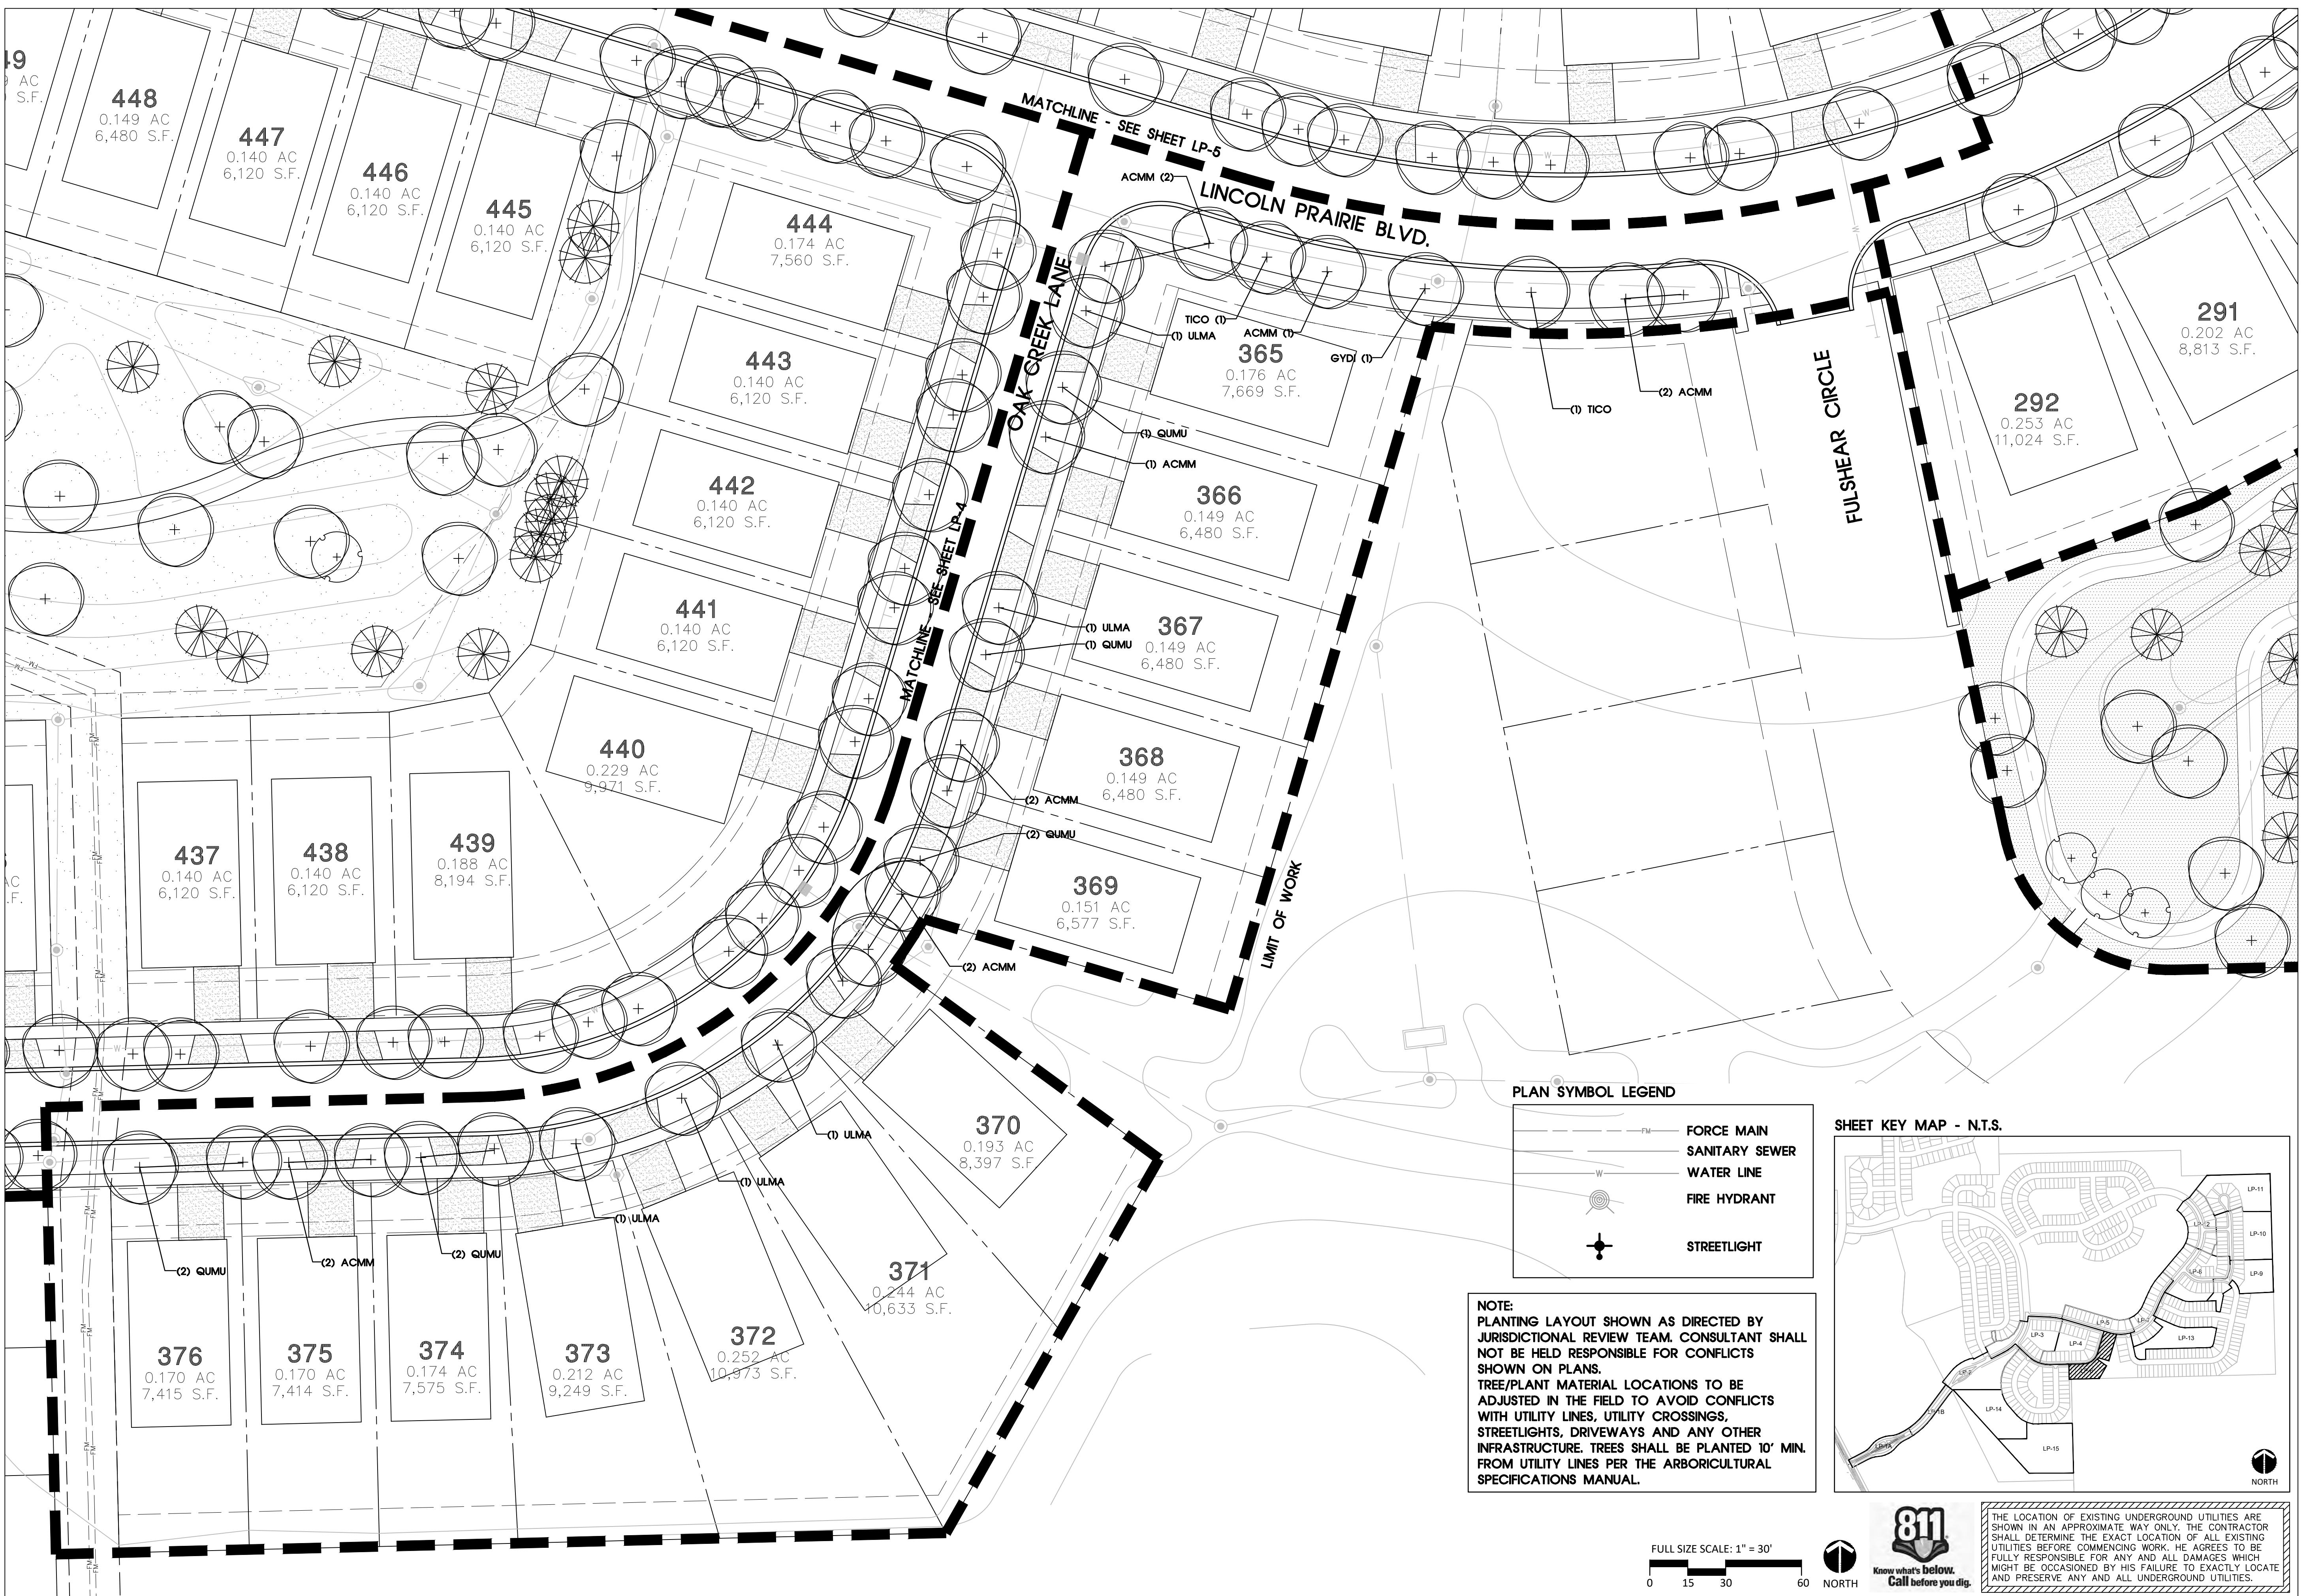

PLAN SYMBOL LEGEND

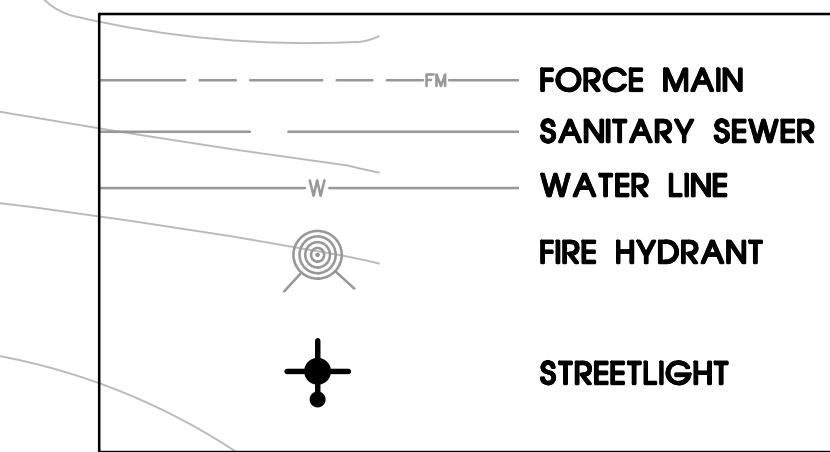

SHEET KEY MAP - N.T.S.

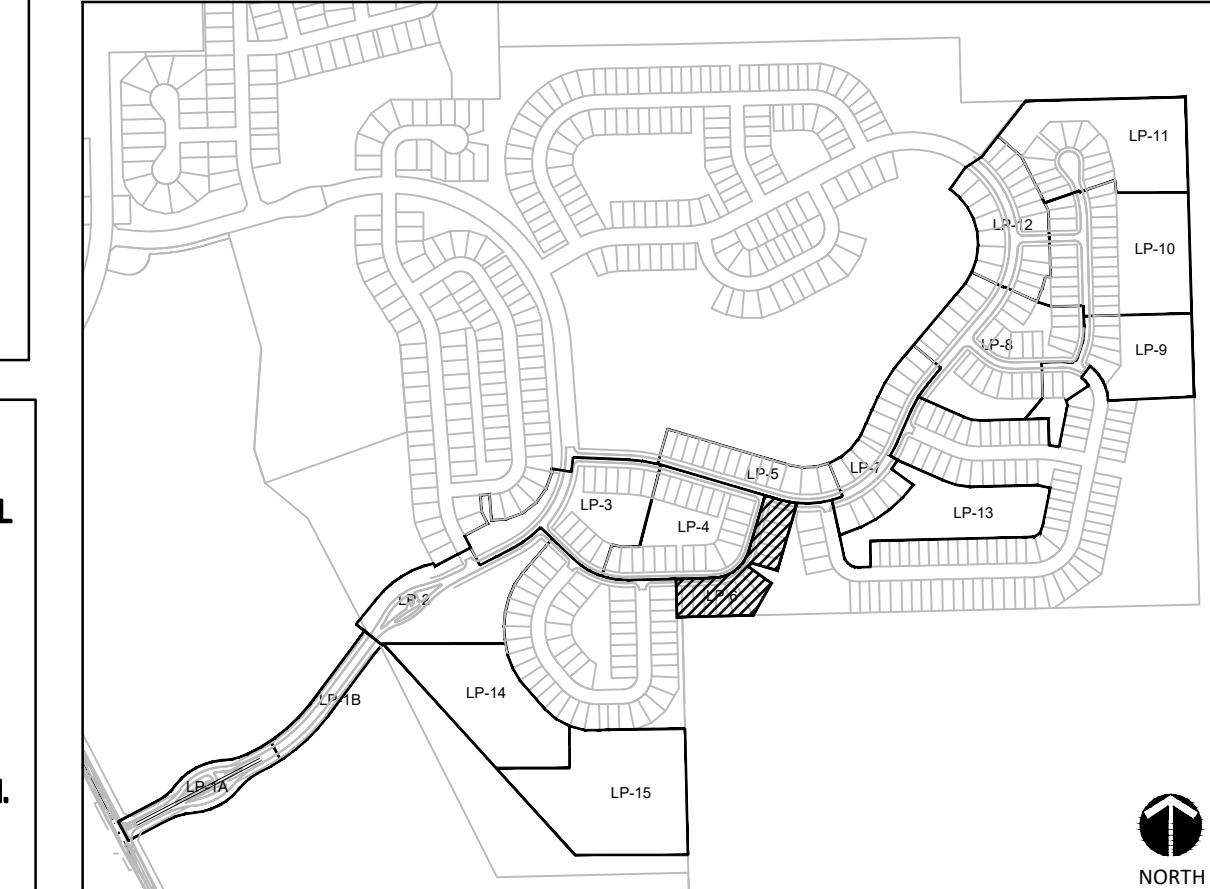

Drawing File Name
V:\200038-PULT\Cadfiles\LA\Del Webb Phase 2\Lpx-base Del Webb Phase 2.dwg

Issued:
1. PRELIM. CITY SUBMITTAL 9/01/2022
2. COMMENT RESPONSE 1/27/2023
3. COMMENT RESPONSE 2/13/2023
4. COMMENT RESPONSE 3/29/2023
5. COMMENT RESPONSE 4/11/2023

Revisions:
1.
2.
3.
4.


Issue Date: 4/11/2023
Drawn By: AO, BE
Reviewed By: AO, PV

Project No.: 200038.02-PULT

PLANTING PLAN


Sheet No.: LP-6 _____ of _____

The reproduction, copying or other use of this drawing without the written consent of SEC Planning, LLC is prohibited.
©2023 SEC Planning, LLC

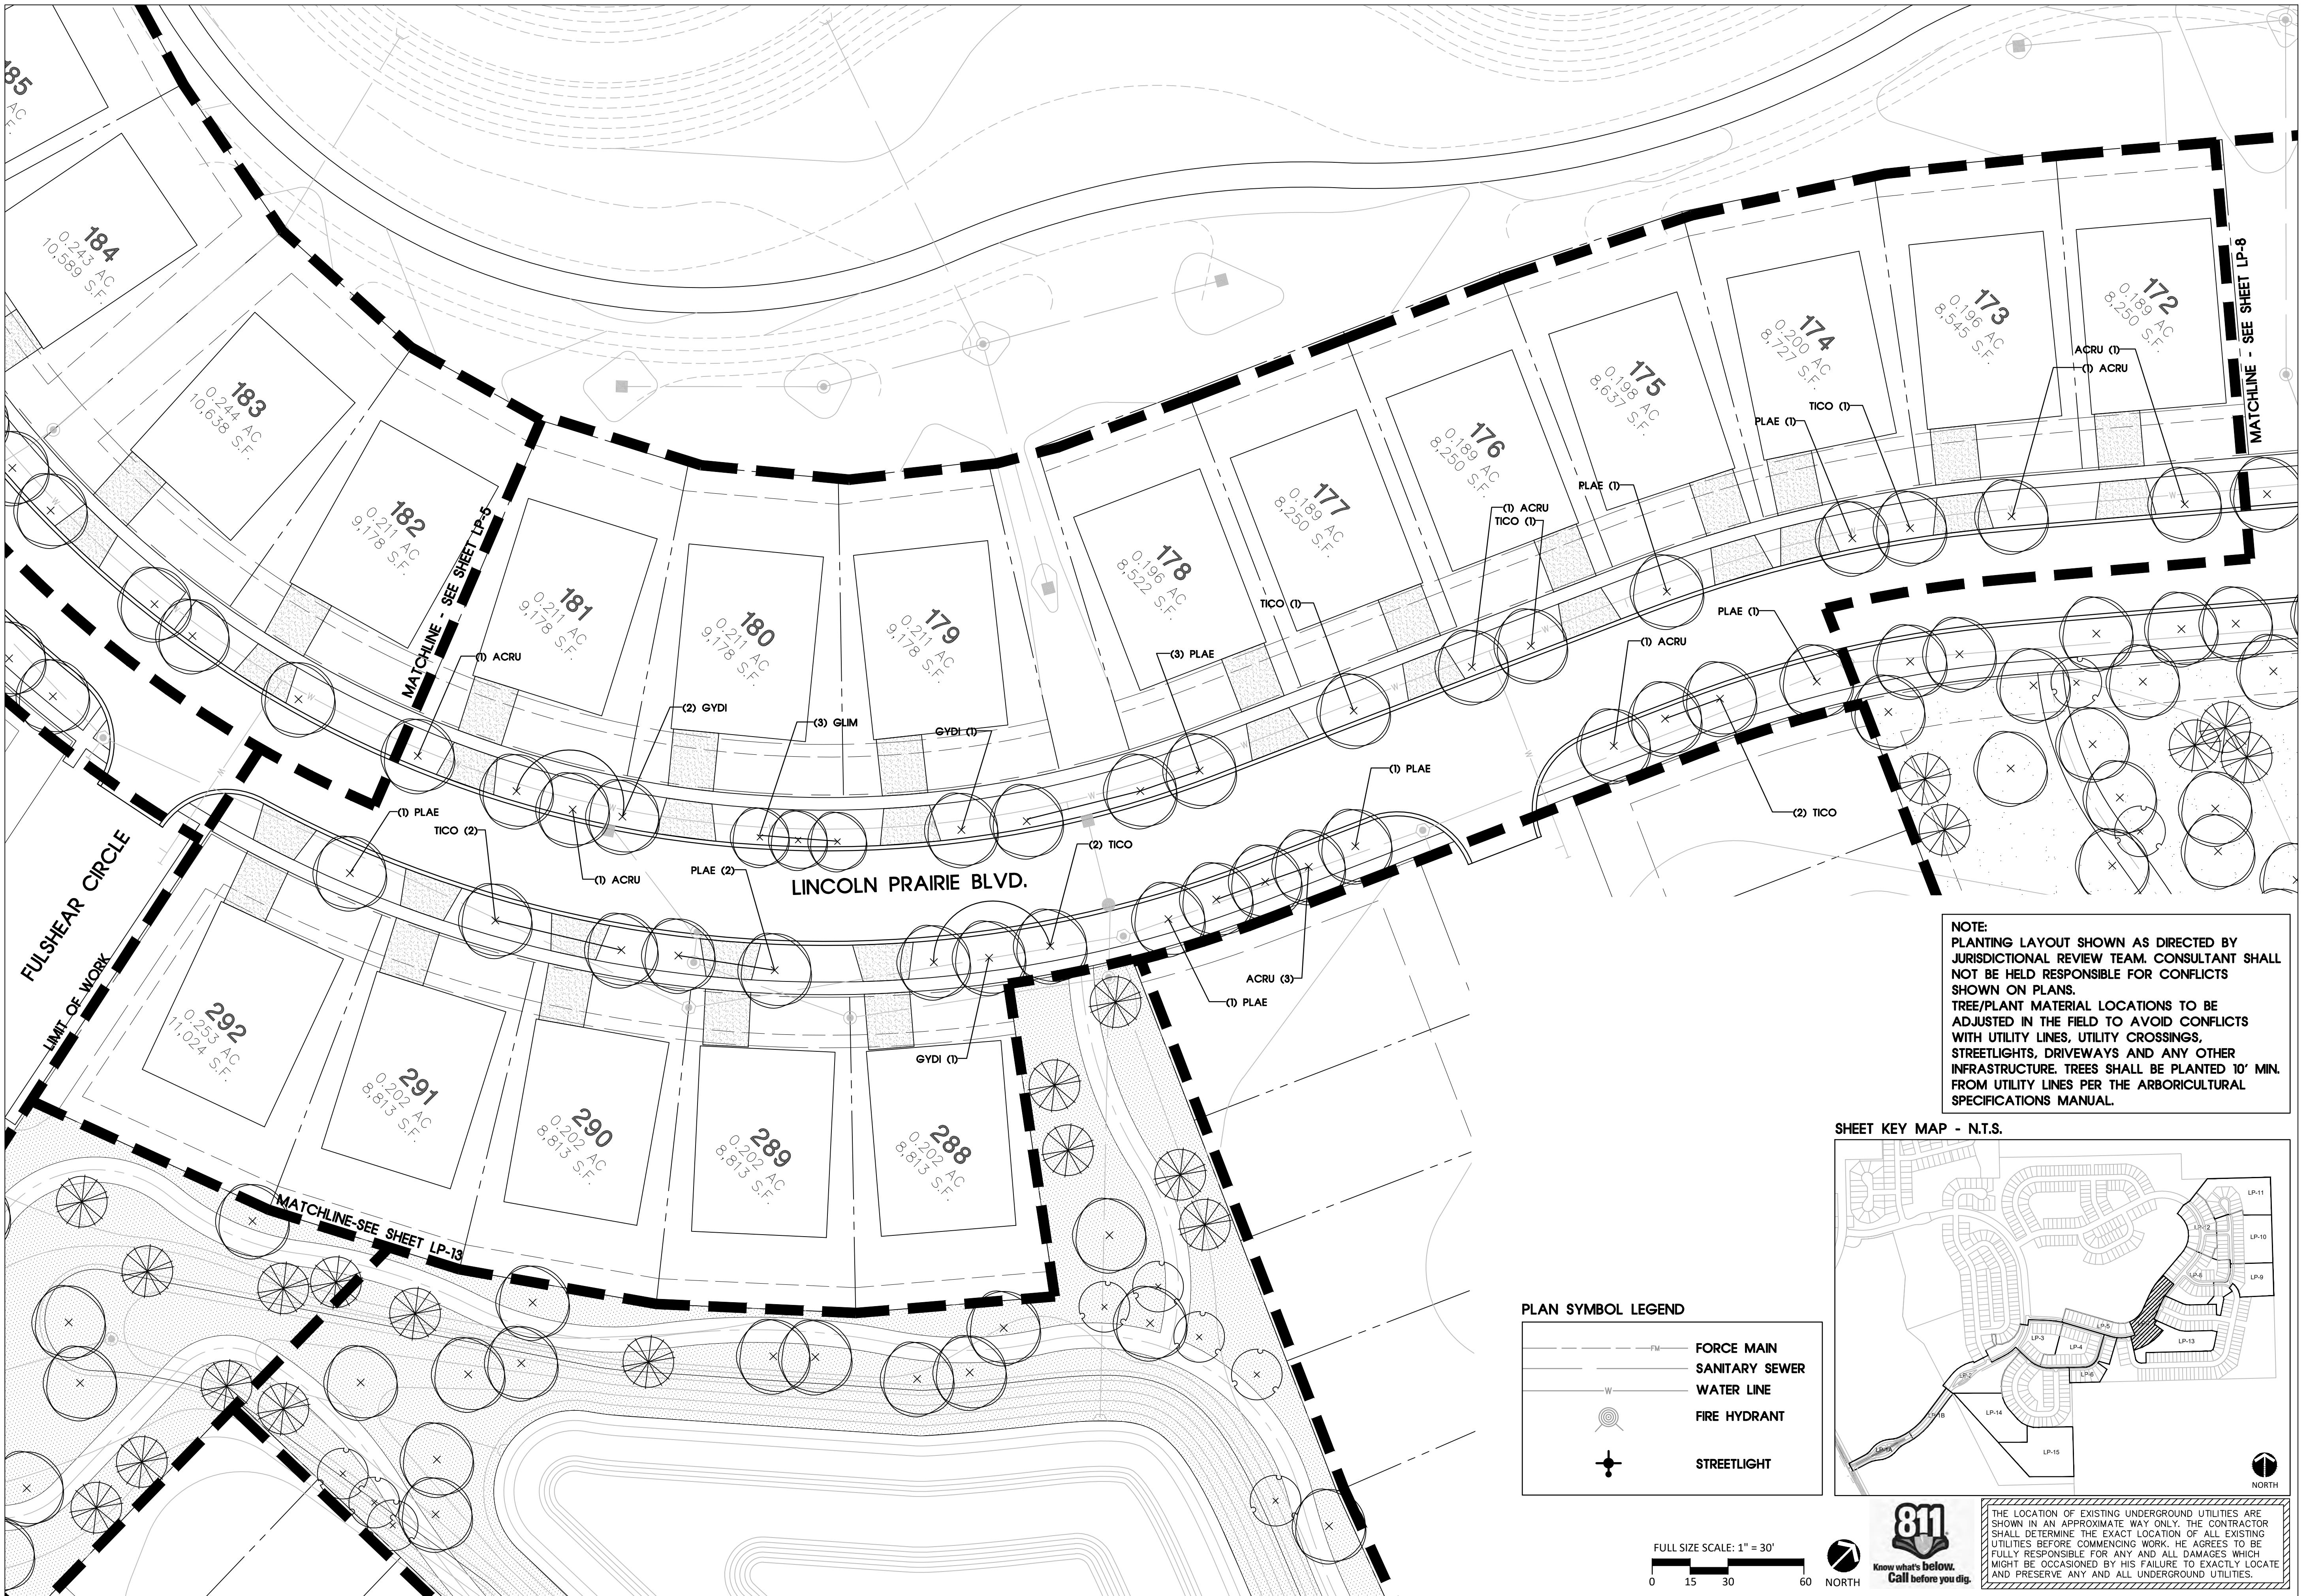


NOTE:
PLANTING LAYOUT SHOWN AS DIRECTED BY JURISDICTIONAL REVIEW TEAM. CONSULTANT SHALL NOT BE HELD RESPONSIBLE FOR CONFLICTS SHOWN ON PLANS.
TREE/PLANT MATERIAL LOCATIONS TO BE ADJUSTED IN THE FIELD TO AVOID CONFLICTS WITH UTILITY LINES, UTILITY CROSSINGS, STREETLIGHTS, DRIVEWAYS AND ANY OTHER INFRASTRUCTURE. TREES SHALL BE PLANTED 10' MIN. FROM UTILITY LINES PER THE ARBORICULTURAL SPECIFICATIONS MANUAL.

SHEET KEY MAP - N.T.S.

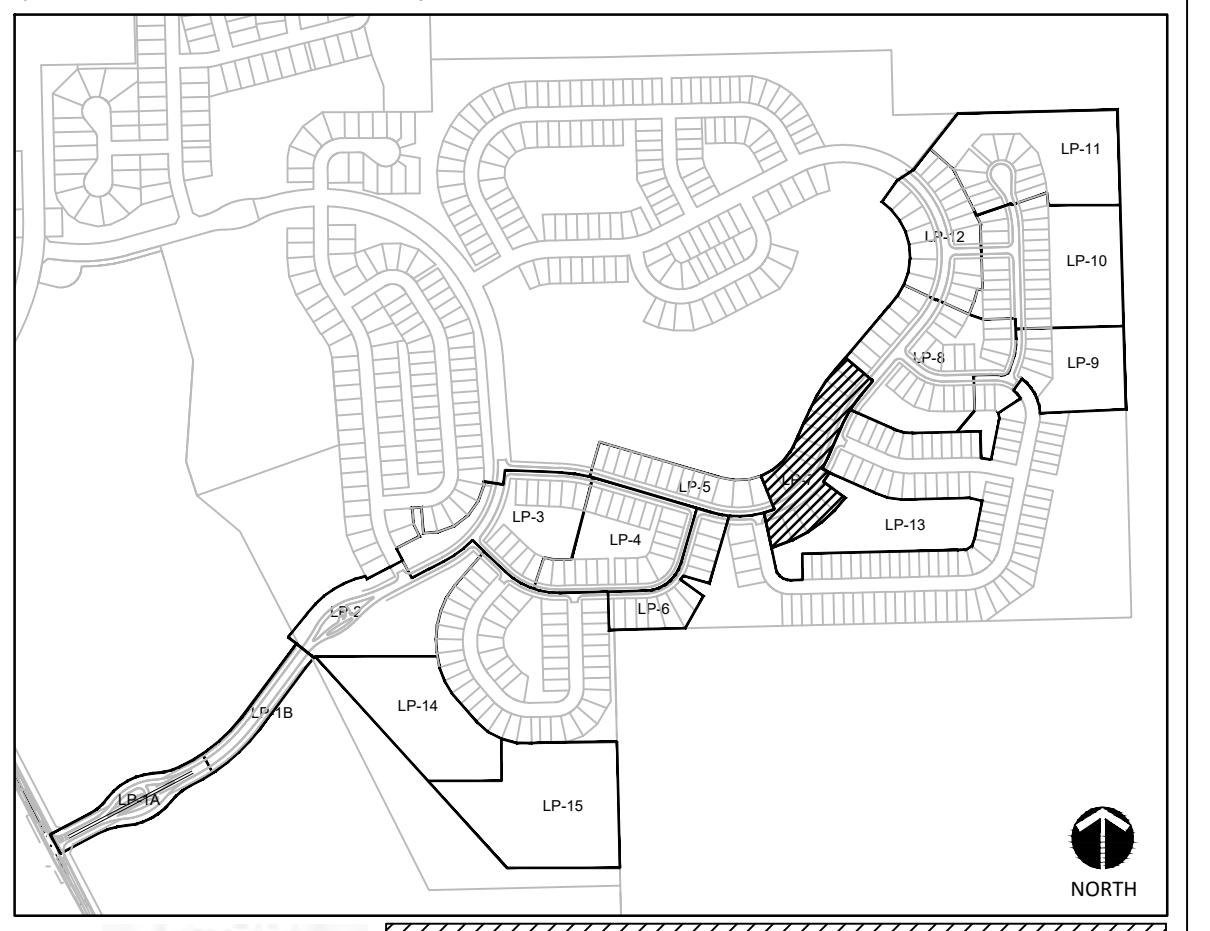

PLAN SYMBOL LEGEND

FM	FORCE MAIN
W	SANITARY SEWER
WL	WATER LINE
FH	FIRE HYDRANT
SL	STREETLIGHT

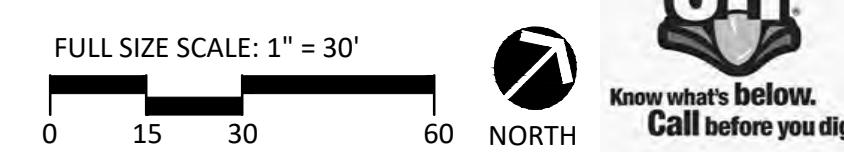

811
Know what's below.
Call before you dig.

THE LOCATION OF EXISTING UNDERGROUND UTILITIES ARE SHOWN IN AN APPROXIMATE WAY ONLY. THE CONTRACTOR SHALL DETERMINE THE EXACT LOCATION OF ALL EXISTING UTILITIES BEFORE COMMENCING WORK. HE AGREES TO BE FULLY RESPONSIBLE FOR ANY AND ALL DAMAGES WHICH MIGHT BE OCCASIONED BY HIS FAILURE TO EXACTLY LOCATE THESE PREEXISTING AND UNKNOWN UTILITIES.

Drawing File Name
V:\200038\PUIT\Cadfiles\LA\Del Webb Phase 2\LPX-base Del Webb Phase 2.dwg

Issued:
1. PRELIM. CITY SUBMITTAL 9/01/2022
2. COMMENT RESPONSE 12/20/2022
3. COMMENT RESPONSE 1/27/2023
4. COMMENT RESPONSE 2/13/2023
5. COMMENT RESPONSE 3/29/2023
6. COMMENT RESPONSE 4/11/2023

Revisions:
1.
2.
3.
4.
Issue Date: 4/11/2023

Drawn By: AO, BE
Reviewed By: AO, PV

Project No.: 200038.02-PULT

PLANTING PLAN

Sheet No.: LP-7 _____ of _____


The reproduction, copying or other use of this drawing without the written consent of SEC Planning, LLC is prohibited.
©2023 SEC Planning, LLC


PULTEGROUP INC.

1900 EAST GOLF ROAD
SUITE 300
SCHAUMBURG, ILLINOIS 60173


SEC Planning, LLC
Austin, Texas
LAND PLANNING
LANDSCAPE ARCHITECTURE
COMMUNITY BRANDING
4201 W. Parmer Lane, Bldg A Suite 220
Austin, TX 78727
1-512-246-7003
www.secplanning.com
Email: info@secplanning.com

LANDSCAPE PLAN FOR LINCOLN PRAIRIE DEL WEBB PHASE 2A and 2B
AURORA, ILLINOIS

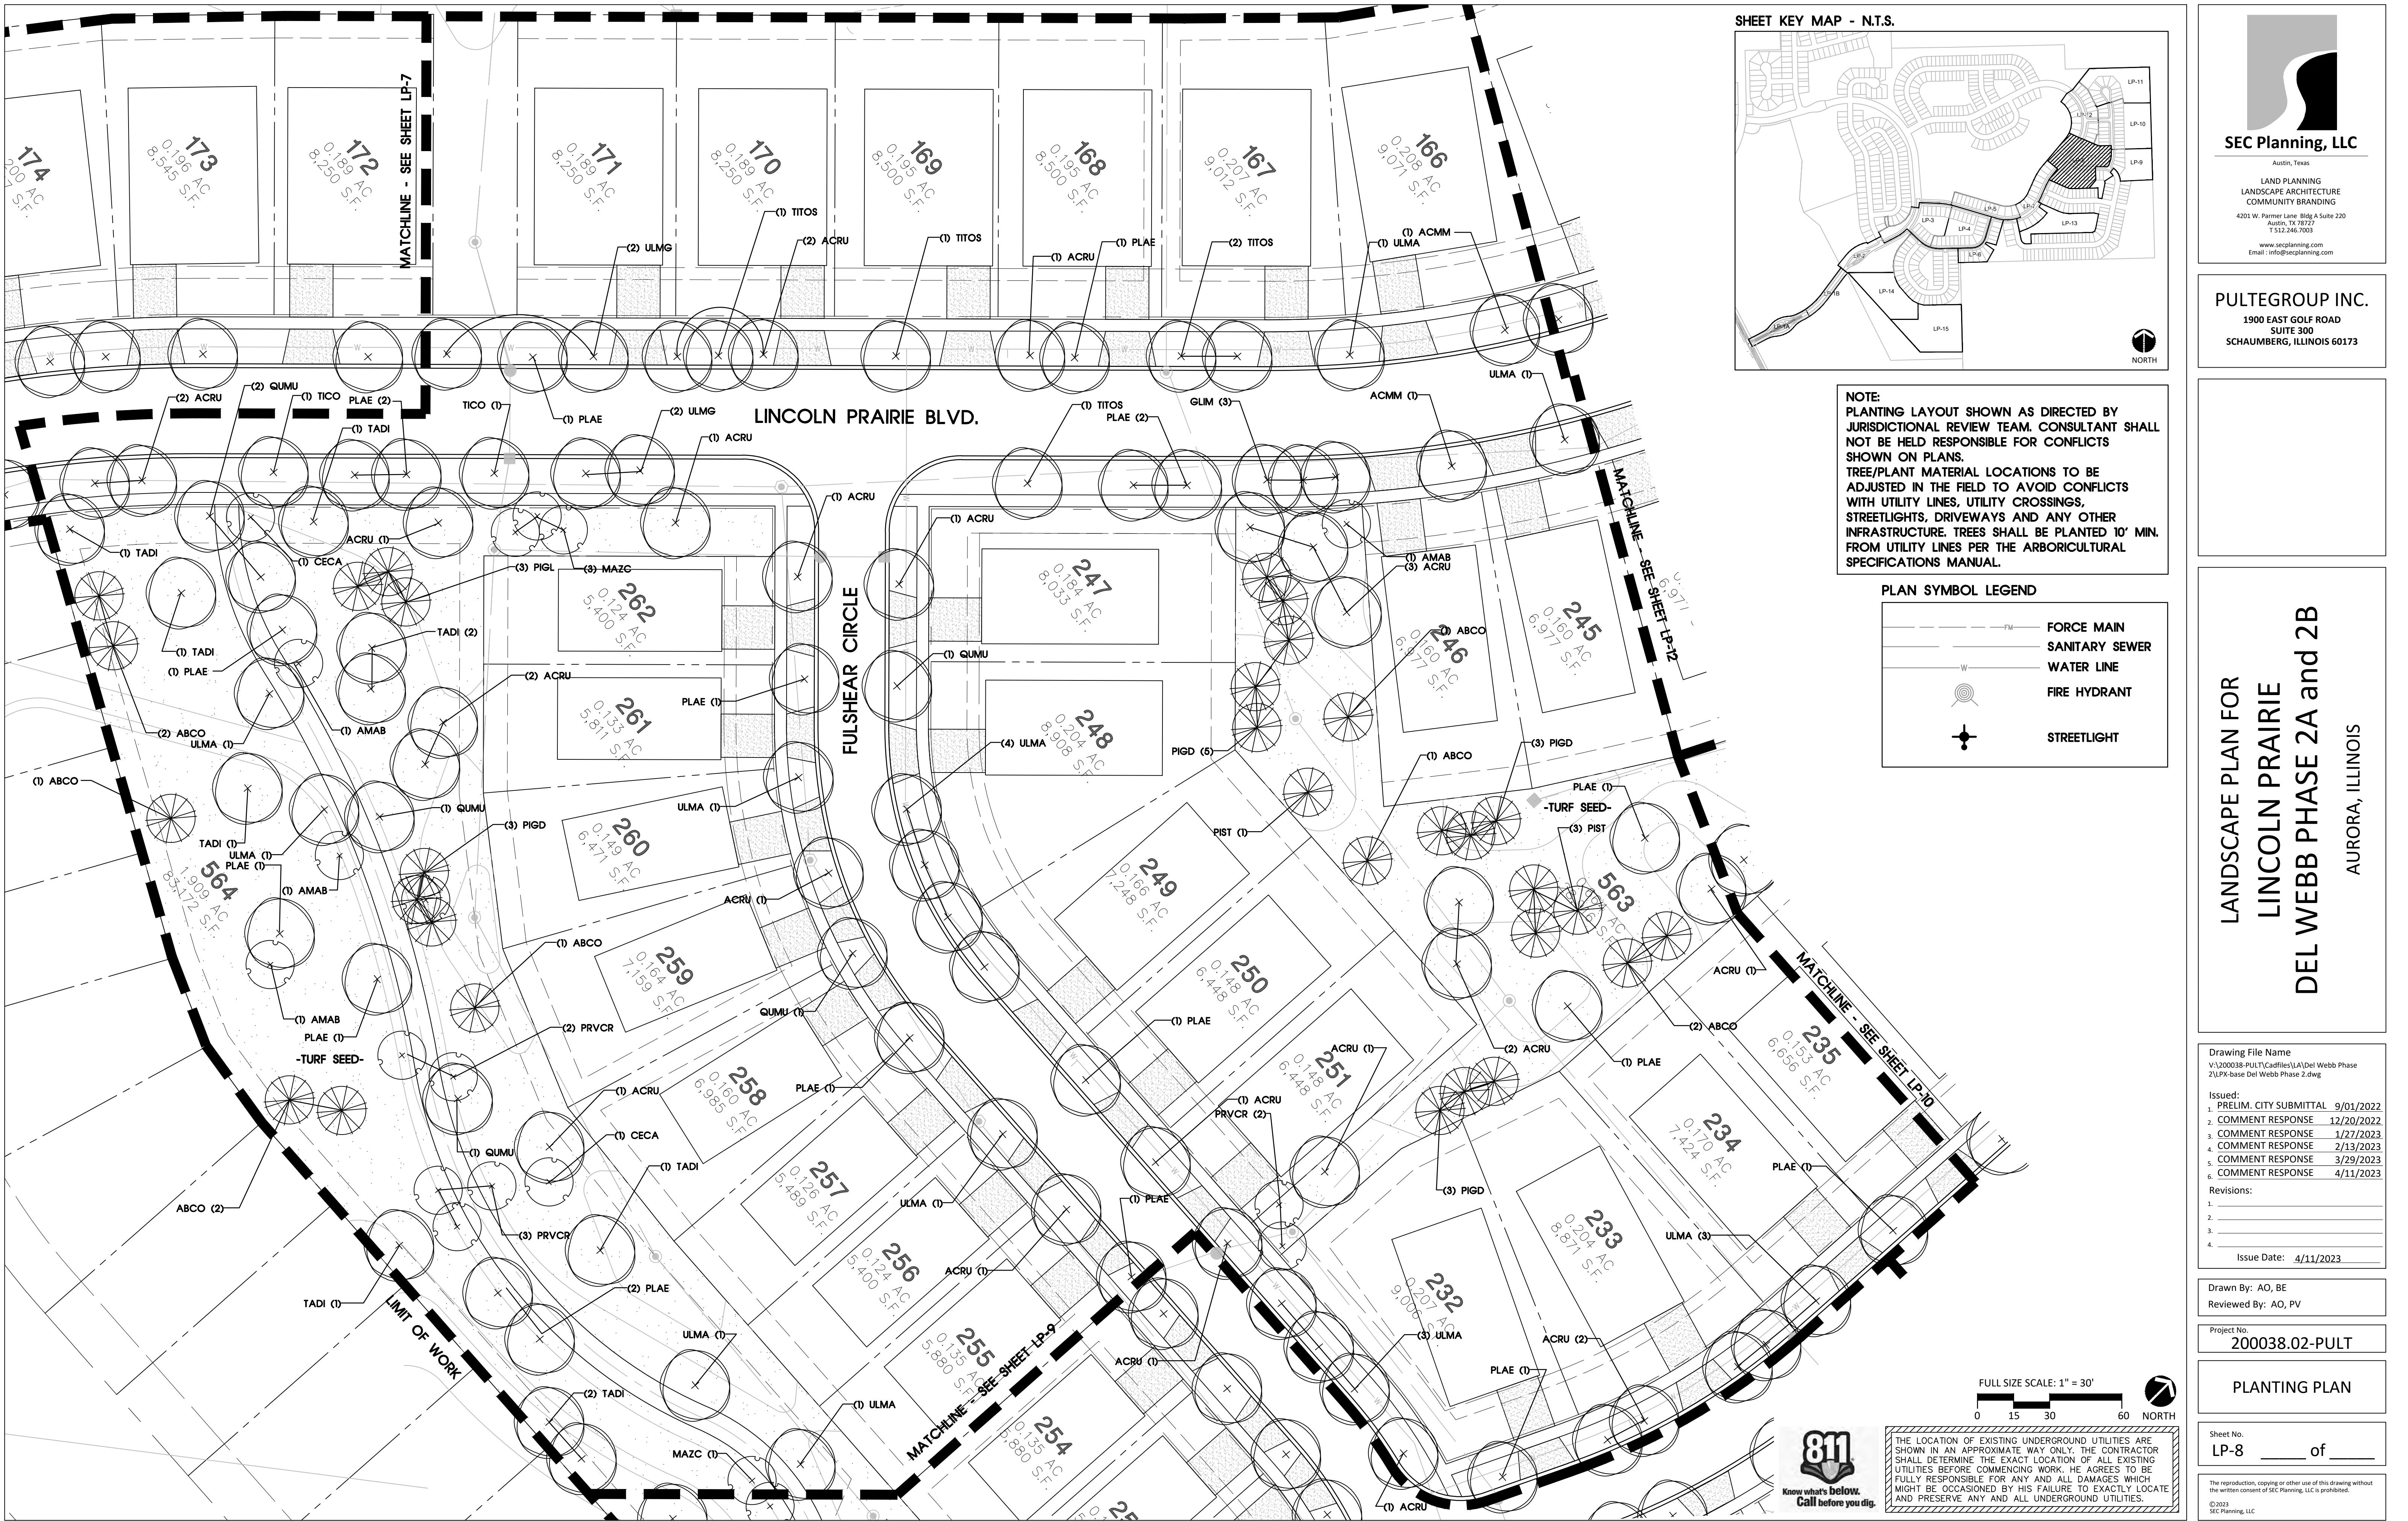

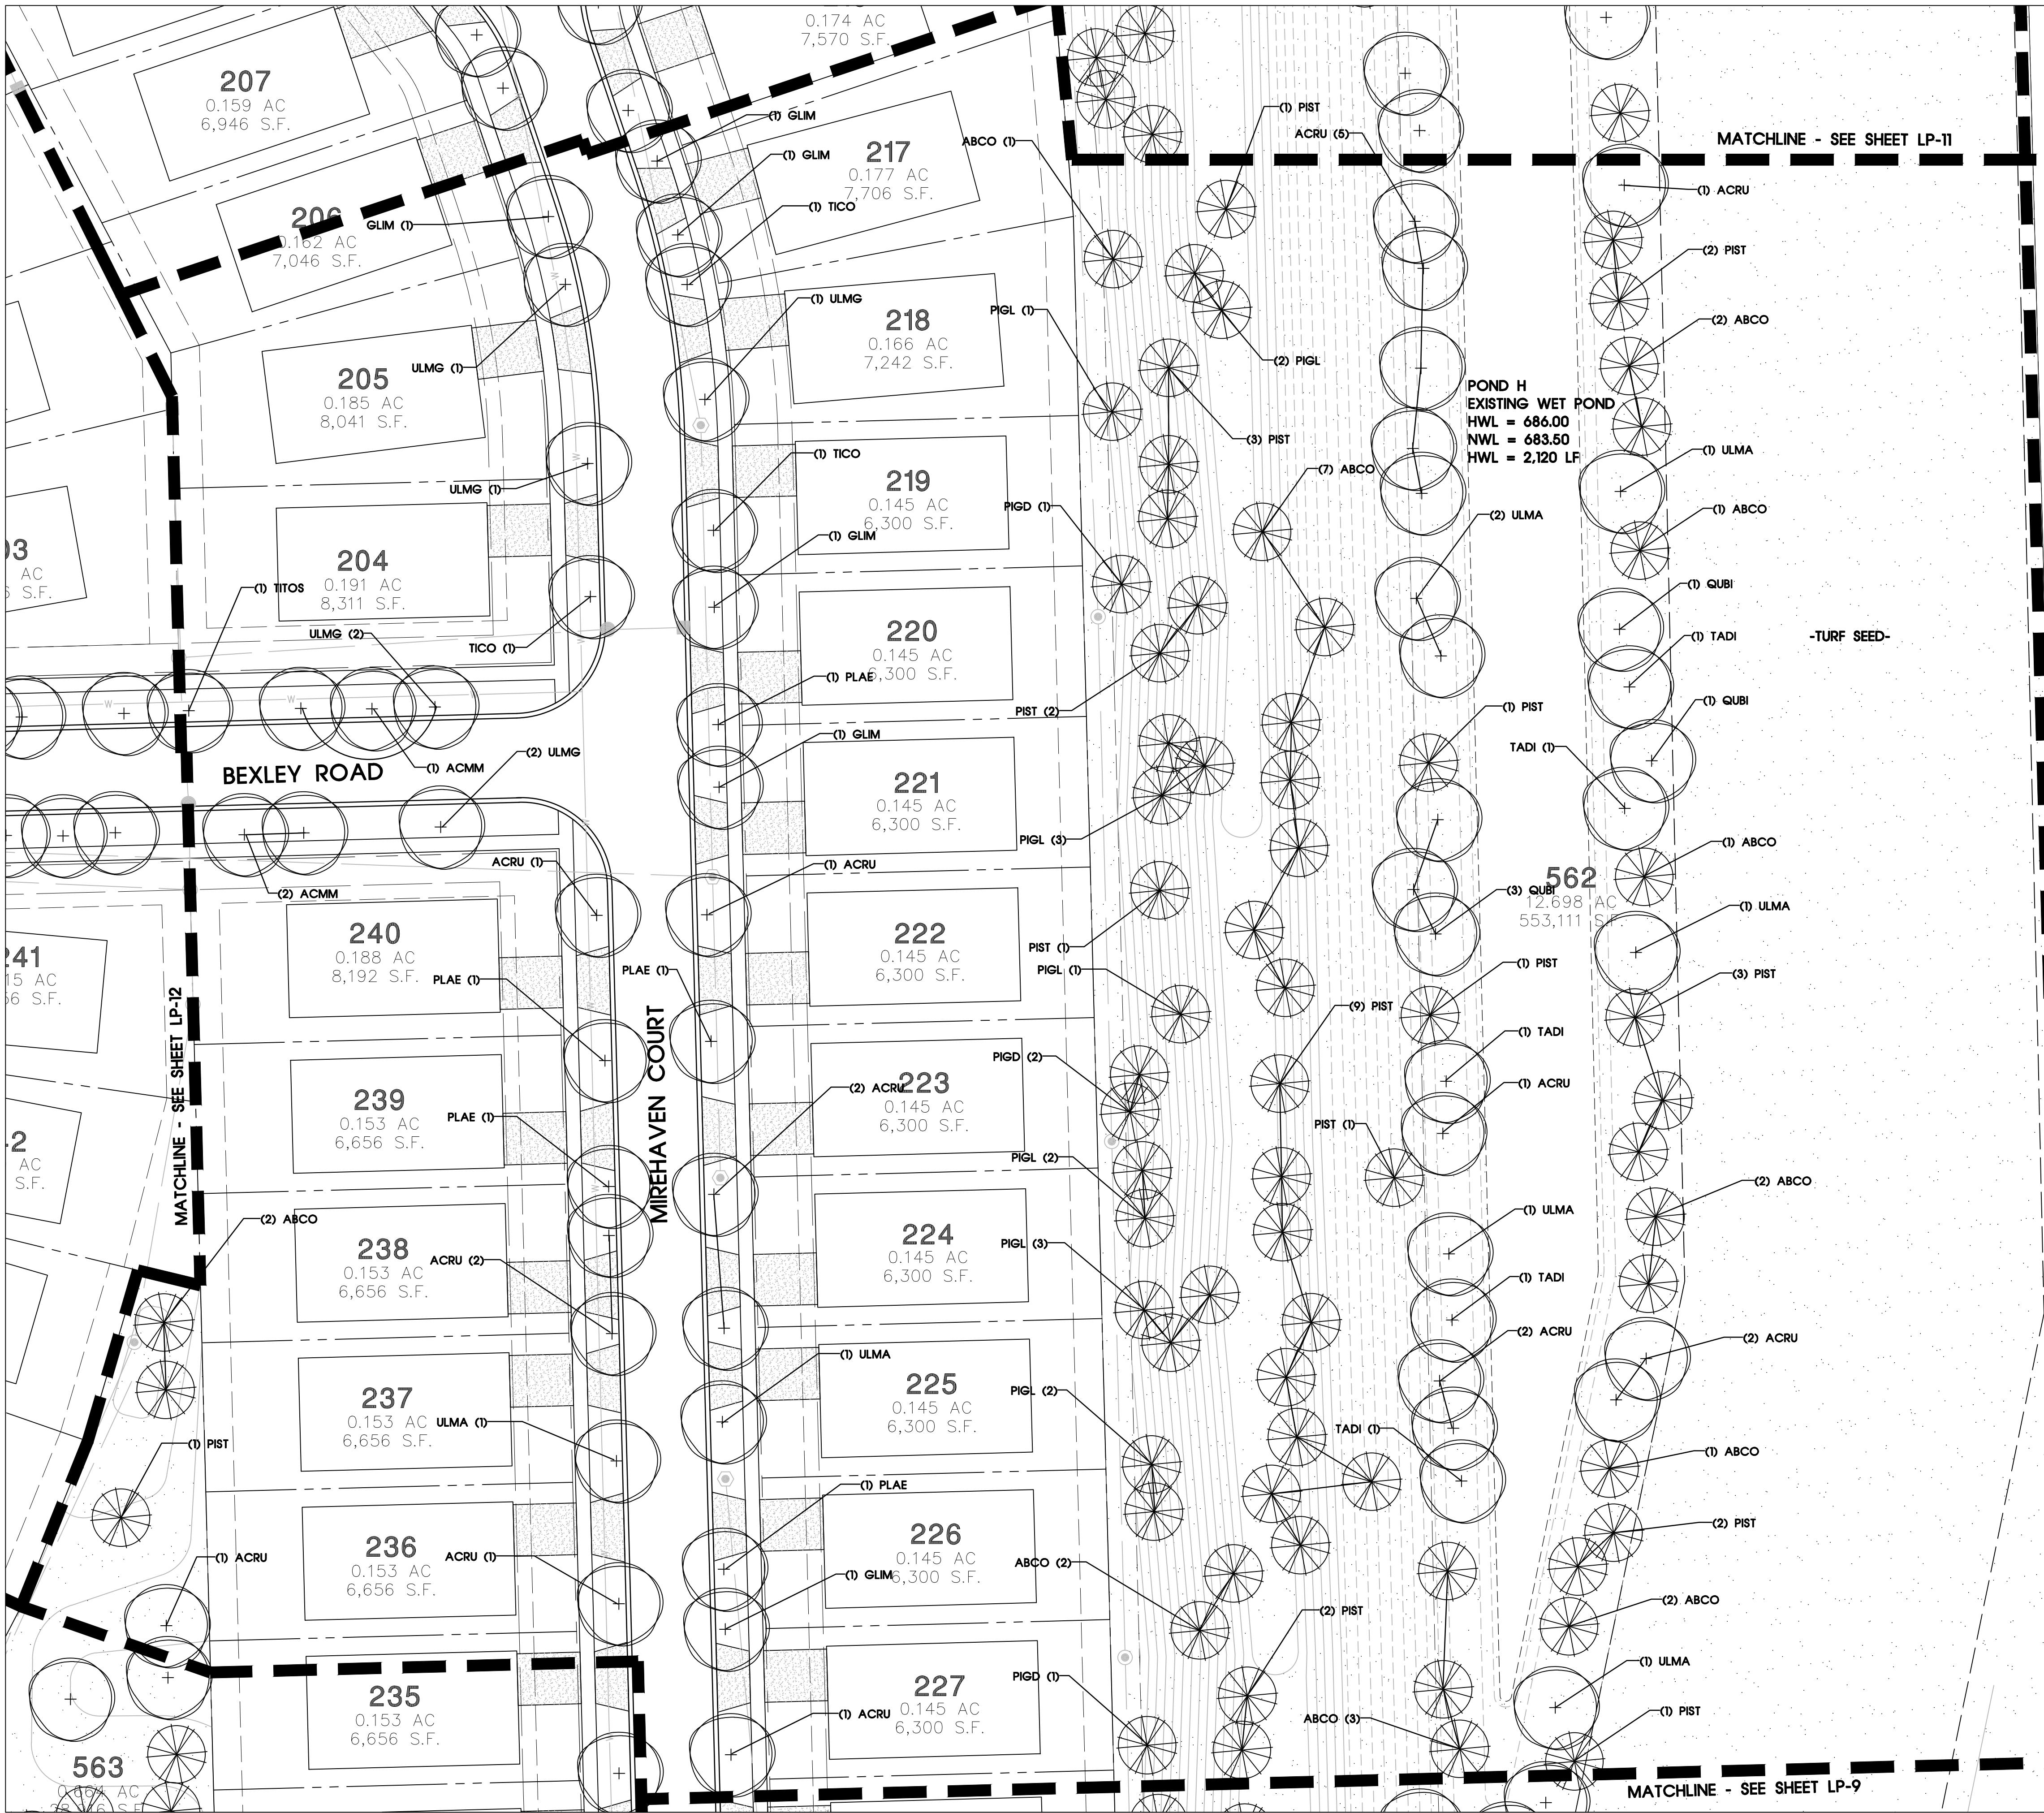


PLAN SYMBOL LEGEND

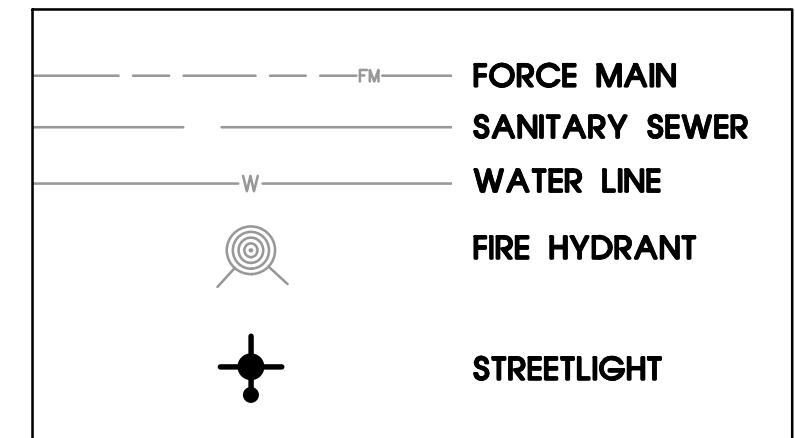

NOTE:
PLANTING LAYOUT SHOWN AS DIRECTED BY JURISDICTIONAL REVIEW TEAM. CONSULTANT SHALL NOT BE HELD RESPONSIBLE FOR CONFLICTS SHOWN ON PLANS.
TREE/PLANT MATERIAL LOCATIONS TO BE ADJUSTED IN THE FIELD TO AVOID CONFLICTS WITH UTILITY LINES, UTILITY CROSSINGS, STREETLIGHTS, DRIVEWAYS AND ANY OTHER INFRASTRUCTURE. TREES SHALL BE PLANTED 10' MIN. FROM UTILITY LINES PER THE ARBORICULTURAL SPECIFICATIONS MANUAL.

SHEET KEY MAP - N.T.S.

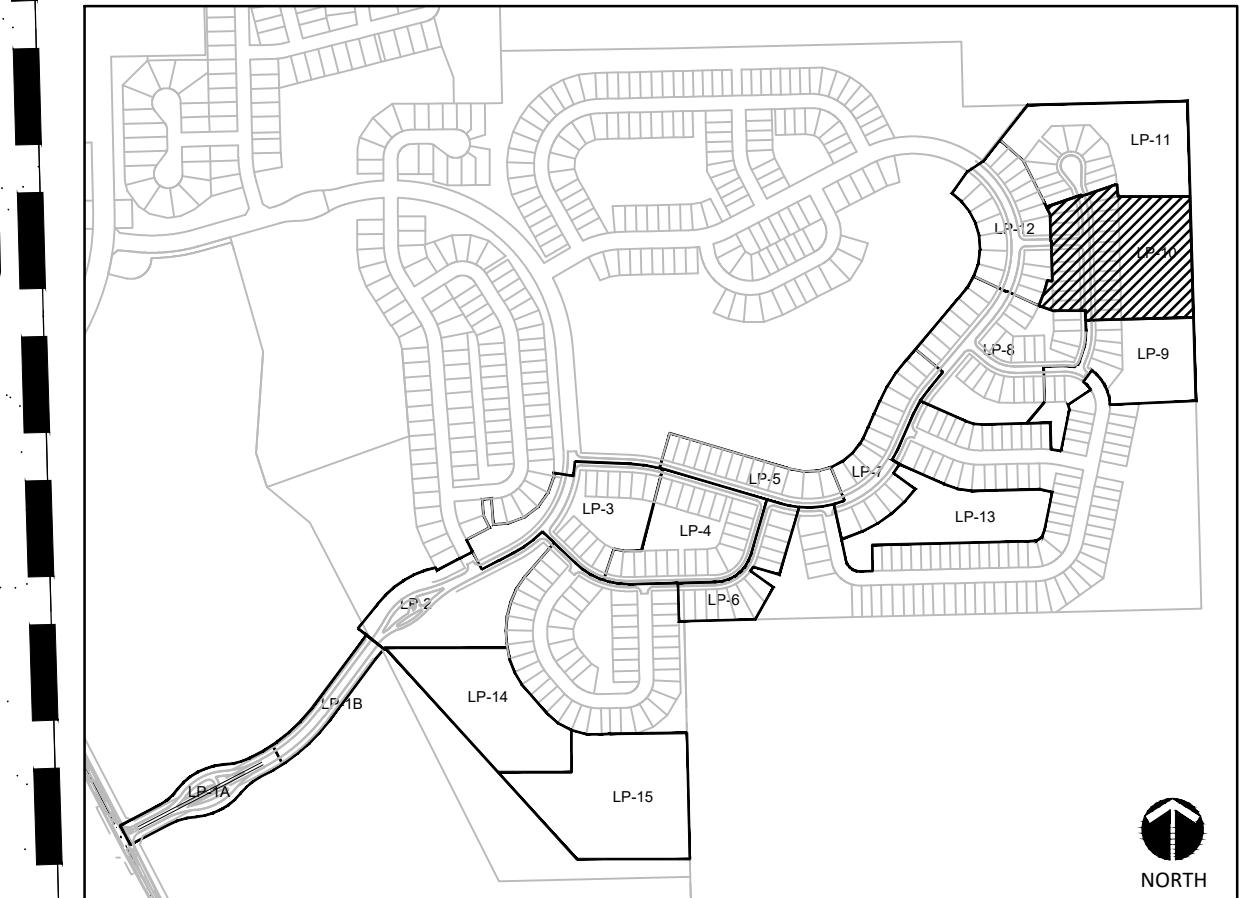

Drawing File Name
V:\200038-PULT\Cadfiles\LA\Del Webb Phase 2\LPX-base Del Webb Phase 2.dwg

Issued:
1. PRELIM. CITY SUBMITTAL 9/01/2022
2. COMMENT RESPONSE 12/20/2022
3. COMMENT RESPONSE 1/27/2023
4. COMMENT RESPONSE 2/13/2023
5. COMMENT RESPONSE 3/29/2023
6. COMMENT RESPONSE 4/11/2023

Revisions:

1.

2.

3.

4.

Issue Date: 4/11/2023

Drawn By: AO, BE
Reviewed By: AO, PV

Project No.
200038.02-PULT

PLANTING PLAN

Sheet No.
LP-10 _____ of _____

The reproduction, copying or other use of this drawing without the written consent of SEC Planning, LLC is prohibited.
©2023 SEC Planning, LLC



THE LOCATION OF EXISTING UNDERGROUND UTILITIES ARE SHOWN IN AN APPROXIMATE WAY ONLY. THE CONTRACTOR SHALL DETERMINE THE EXACT LOCATION OF ALL EXISTING UTILITIES BEFORE COMMENCING WORK. HE AGREES TO BE FULLY RESPONSIBLE FOR ANY AND ALL DAMAGES WHICH MIGHT BE OCCASIONED BY HIS FAILURE TO EXACTLY LOCATE AND PROTECT THESE EXISTING UNDERGROUND UTILITIES.



**LANDSCAPE PLAN FOR
LINCOLN PRAIRIE
DEL WEBB PHASE 2A and 2B**

AURORA, ILLINOIS



FULL SIZE SCALE: 1" = 30'
0 15 30 60 NORTH



SEC Planning, LLC
Austin, Texas
LAND PLANNING
LANDSCAPE ARCHITECTURE
COMMUNITY BRANDING
4201 W. Parmer Lane, Bldg A Suite 220
Austin, TX 78727
1-512-246-7003
www.secplanning.com
Email: info@secplanning.com

PULTEGROUP INC.
1900 EAST GOLF ROAD
SUITE 300
SCHAUMBURG, ILLINOIS 60173

LANDSCAPE PLAN FOR LINCOLN PRAIRIE DEL WEBB PHASE 2A and 2B AURORA, ILLINOIS

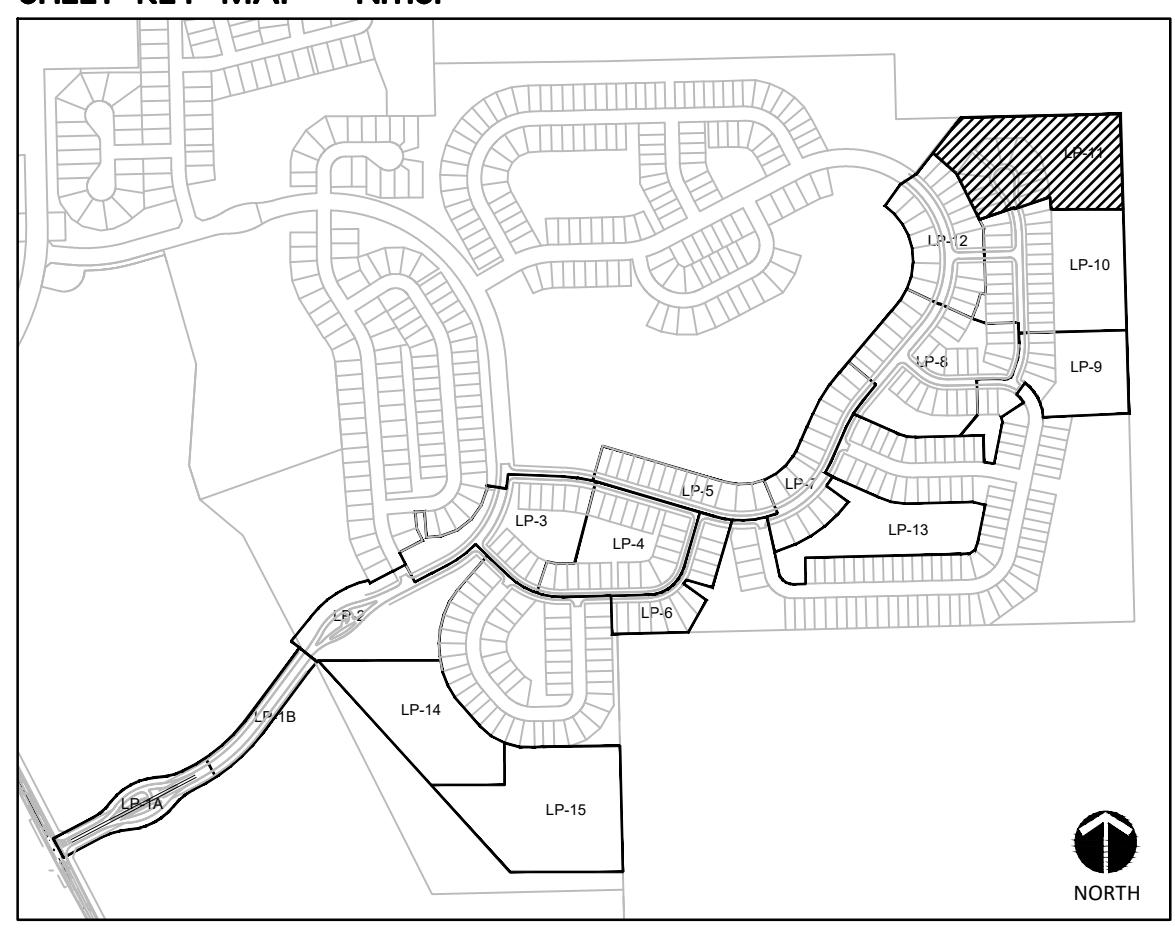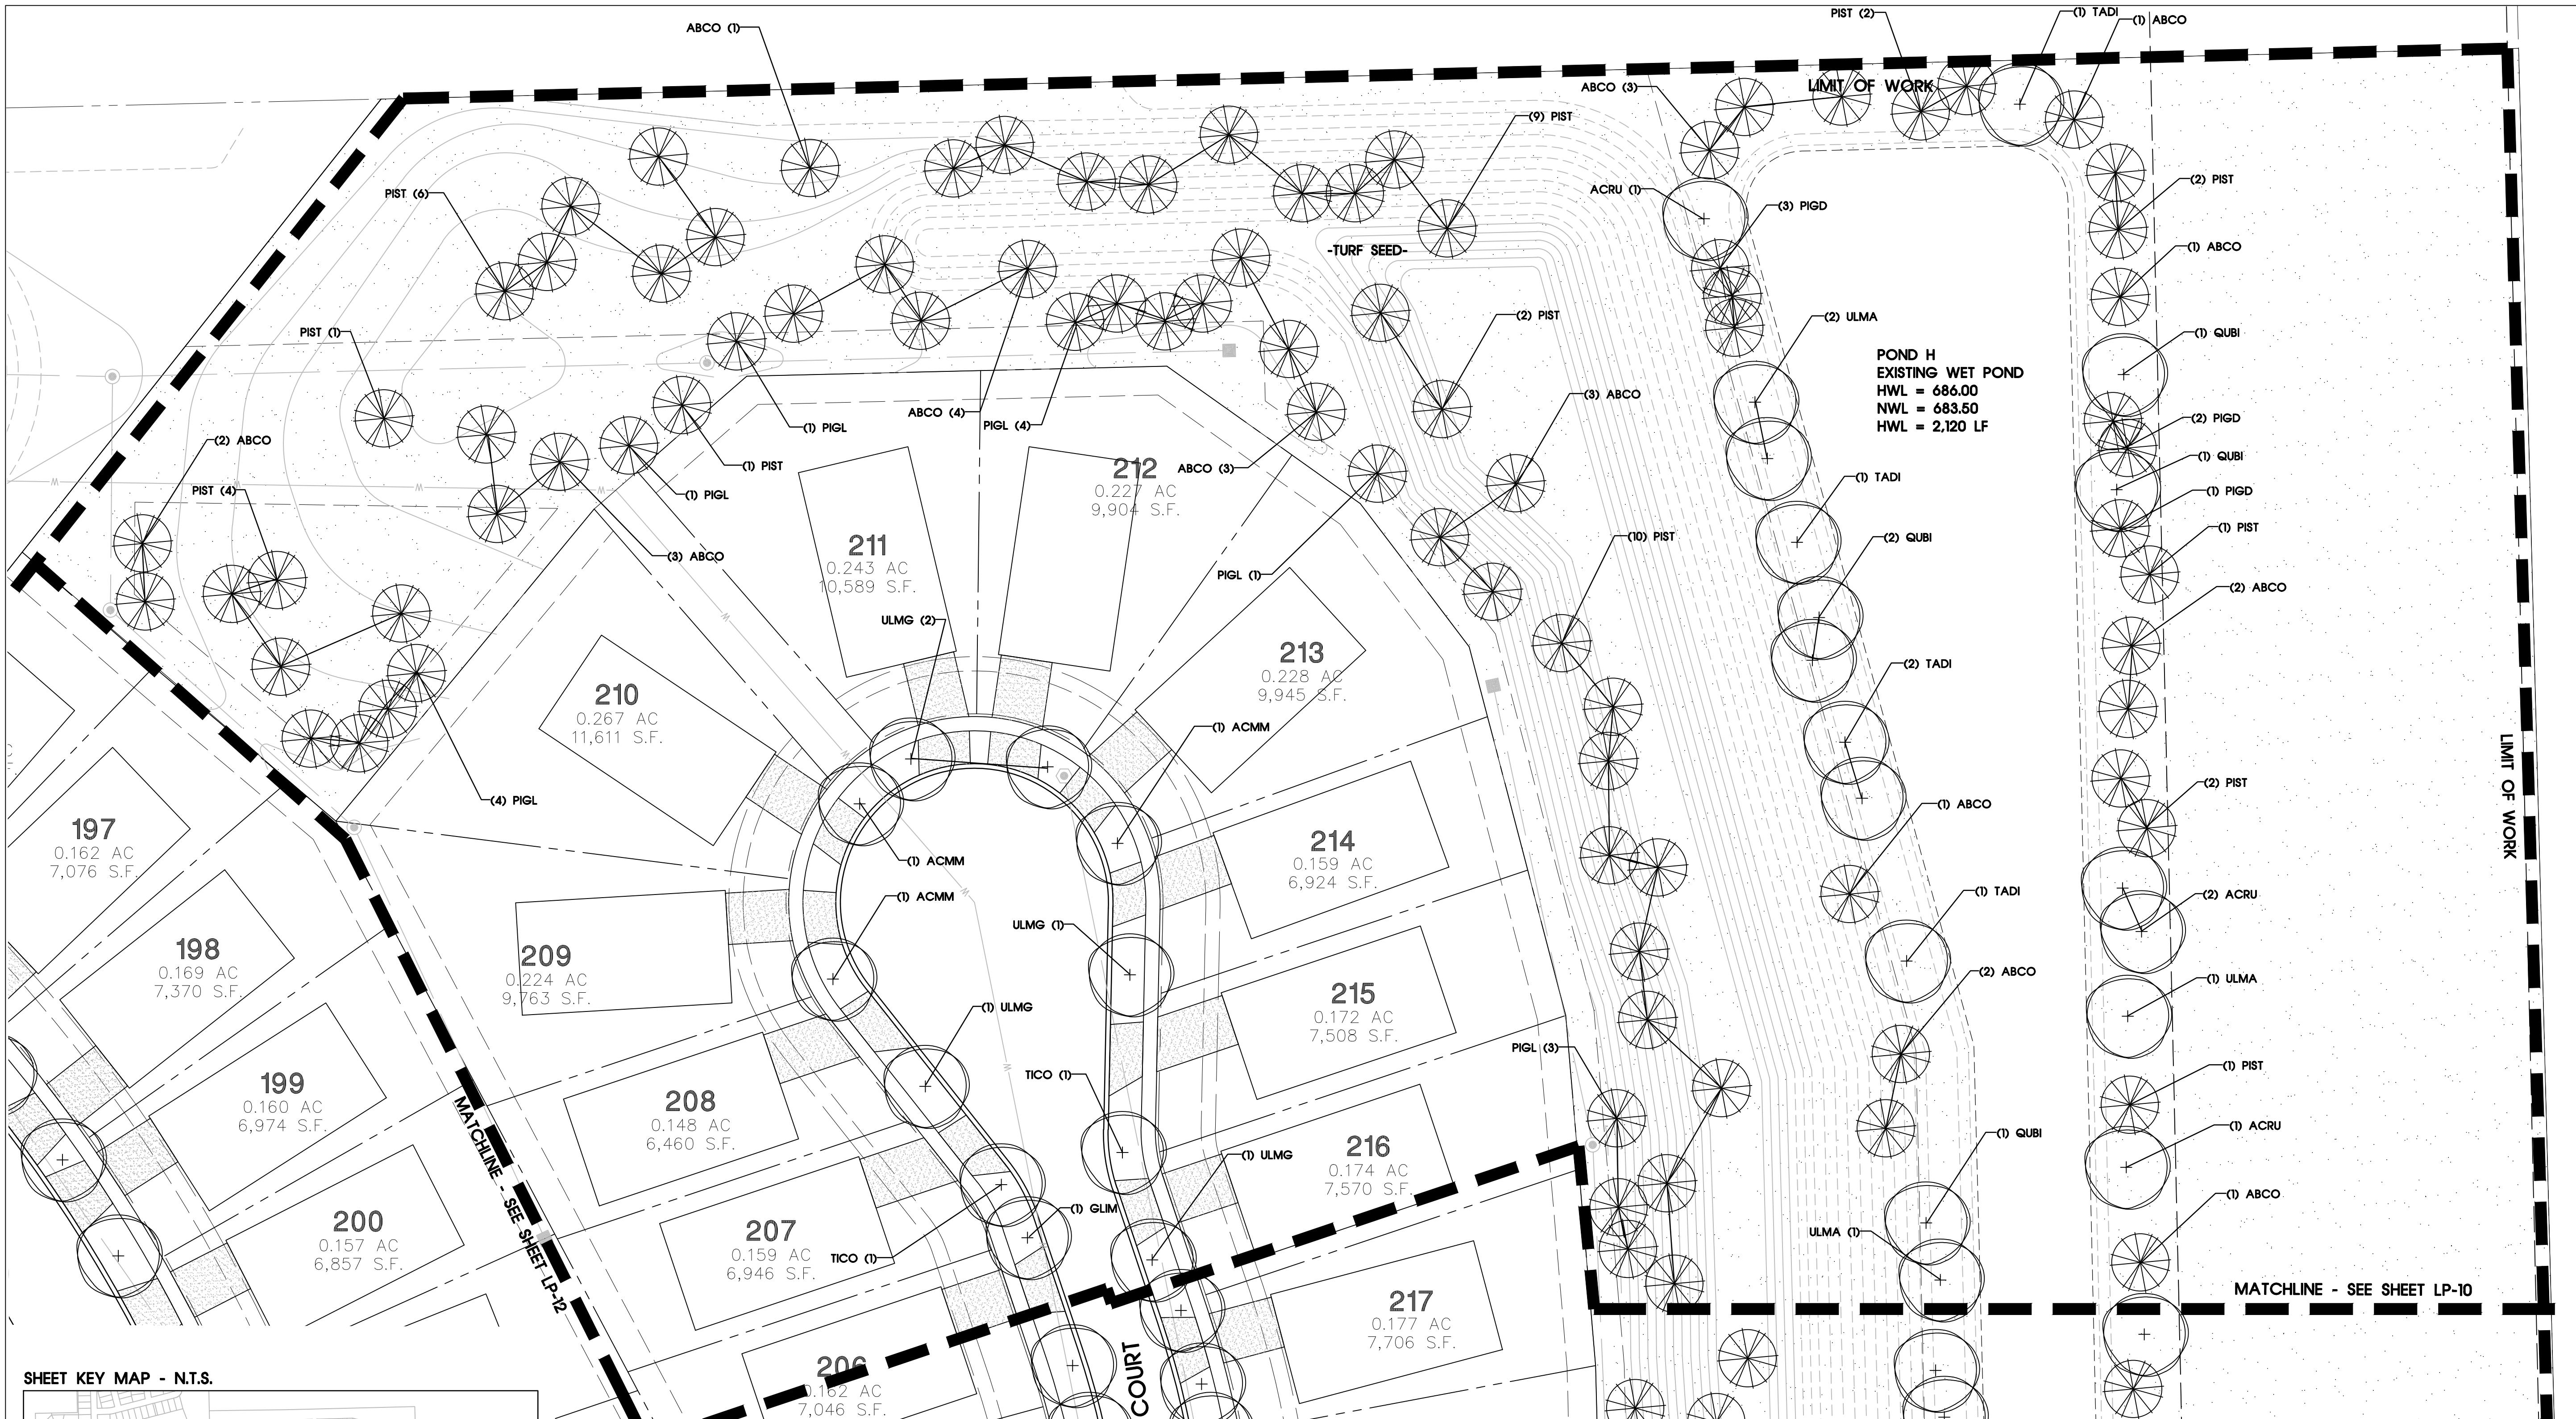

FULL SIZE SCALE: 1" = 30'
0 15 30 60 NORTH



THE LOCATION OF EXISTING UNDERGROUND UTILITIES ARE SHOWN IN AN APPROXIMATE WAY ONLY. THE CONTRACTOR SHALL DETERMINE THE EXACT LOCATION OF ALL EXISTING UTILITIES BEFORE COMMENCING WORK. HE AGREES TO BE FULLY RESPONSIBLE FOR ANY AND ALL DAMAGES WHICH MIGHT BE OCCASIONED BY HIS FAILURE TO EXACTLY LOCATE THESE UTILITIES AND TO PROTECT THEM.

Drawing File Name
V:\200038-PULT\Cadfiles\LA\Del Webb Phase 2\LPX-base Del Webb Phase 2.dwg

Issued:
1. PRELIM. CITY SUBMITTAL 9/01/2022

2. COMMENT RESPONSE 12/20/2022

3. COMMENT RESPONSE 1/27/2023

4. COMMENT RESPONSE 2/13/2023

5. COMMENT RESPONSE 3/29/2023

6. COMMENT RESPONSE 4/11/2023

Revisions:
1.
2.
3.
4.

Issue Date: 4/11/2023

Drawn By: AO, BE
Reviewed By: AO, PV

Project No.: 200038.02-PULT

PLANTING PLAN

Sheet No.: LP-11 _____ of _____

The reproduction, copying or other use of this drawing without the written consent of SEC Planning, LLC is prohibited.

©2023 SEC Planning, LLC




SEC Planning, LLC
Austin, Texas
LAND PLANNING
LANDSCAPE ARCHITECTURE
COMMUNITY BRANDING
4201 W. Parmer Lane, Bldg A Suite 220
Austin, TX 78727
1-512-246-7003
www.secplanning.com
Email: info@secplanning.com

PULTEGROUP INC.
1900 EAST GOLF ROAD
SUITE 300
SCHAUMBURG, ILLINOIS 60173

AURORA, ILLINOIS

LANDSCAPE PLAN FOR LINCOLN PRAIRIE

DEL WEBB PHASE 2A and 2B

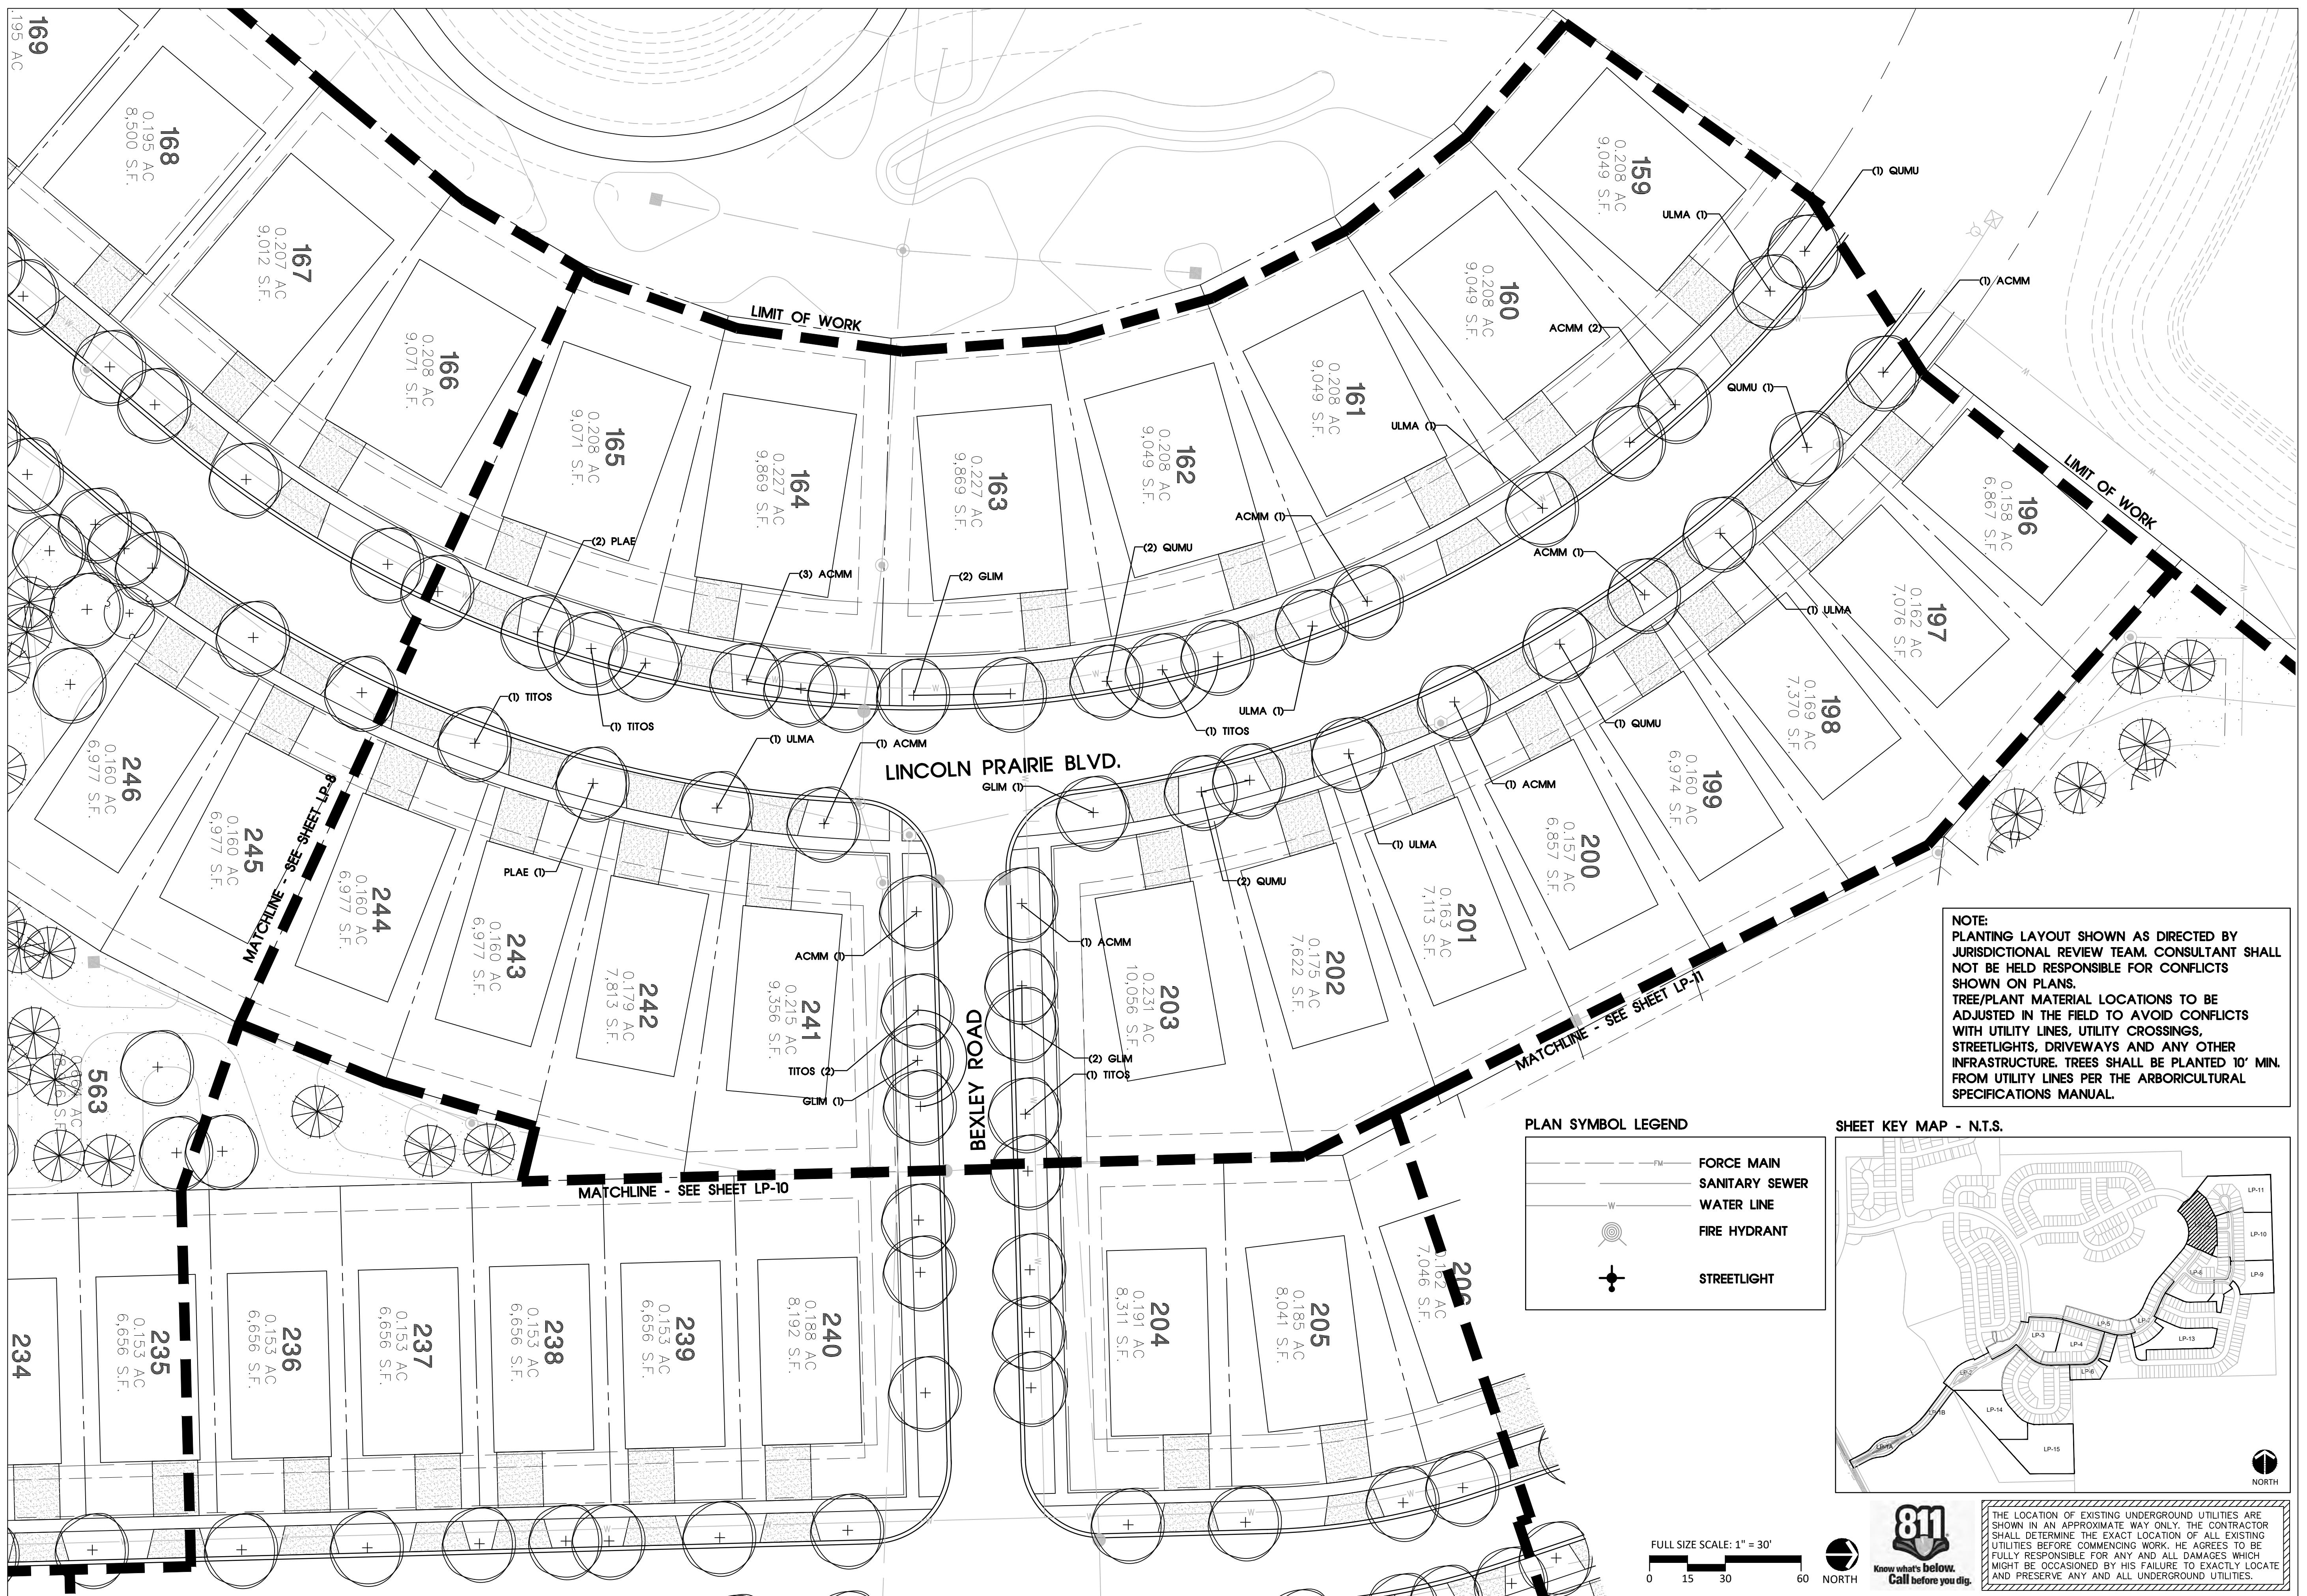



SEC Planning, LLC

Austin, Texas

**LAND PLANNING
LANDSCAPE ARCHITECTURE
COMMUNITY BRANDING**

PULTEGROUP INC
1900 EAST GOLF ROAD
SUITE 300
SCHAUMBURG, ILLINOIS 60173

LANDSCAPE PLAN FOR LINCOLN PRAIRIE DEL WEBB PHASE 2A and 2B

AURORA, ILLINOIS

This architectural site plan illustrates a residential development layout. Key features include:


- Roads:** Lincoln Prairie Blvd., 288, 289, and 290.
- Properties:** Properties 288, 289, and 290 are shown, each with an area of 0.202 AC and 8,813 S.F.
- Construction Details:**
 - A dashed line labeled "MATCHLINE SEE SHEET LP-7" runs through the center of the plan.
 - Labels like "PIST", "ACRU", "QUBI", "TADI", "PIGL", "ACMM", "ABCO", "AMAB", "BENI", "PRVCR", "ULMA", "TICO", and "PIGD" indicate various materials or components used in the construction.
 - A note specifies "TURF SOD" for certain areas.
 - A "LIMIT OF WORK" is marked along the right side.
 - A "MULTI PATH TO BE CONSTRUCTED AS PART OF PHASE 3" is indicated by dashed lines.
 - A "POND F - WET POND" is located in the lower center, defined by HWL = 684.50, NWL = 680.00, and HWL = 1,710 LF.
- Text Labels:** "THIS SHEET MATCHLINE - SEE 'B'" is located on the left, and "MATCHLINE - SEE SHEET LP-7" is located in the center.

PLAN SYMBOL LEGEND

NOTE:
PLANTING LAYOUT SHOWN AS DIRECTED BY JURISDICTIONAL REVIEW TEAM. CONSULTANT SHALL NOT BE HELD RESPONSIBLE FOR CONFLICTS SHOWN ON PLANS.
TREE/PLANT MATERIAL LOCATIONS TO BE ADJUSTED IN THE FIELD TO AVOID CONFLICTS WITH UTILITY LINES, UTILITY CROSSINGS, STREETLIGHTS, DRIVEWAYS AND ANY OTHER INFRASTRUCTURE. TREES SHALL BE PLANTED 10' MIN. FROM UTILITY LINES PER THE ARBORICULTURAL SPECIFICATIONS MANUAL.

FULL SIZE SCALE: 1" = 30'

A horizontal scale bar divided into six equal segments by vertical tick marks. The first segment is labeled '0' at its left end. The third segment is labeled '15'. The fifth segment is labeled '30'. The last segment is labeled '60' at its right end.

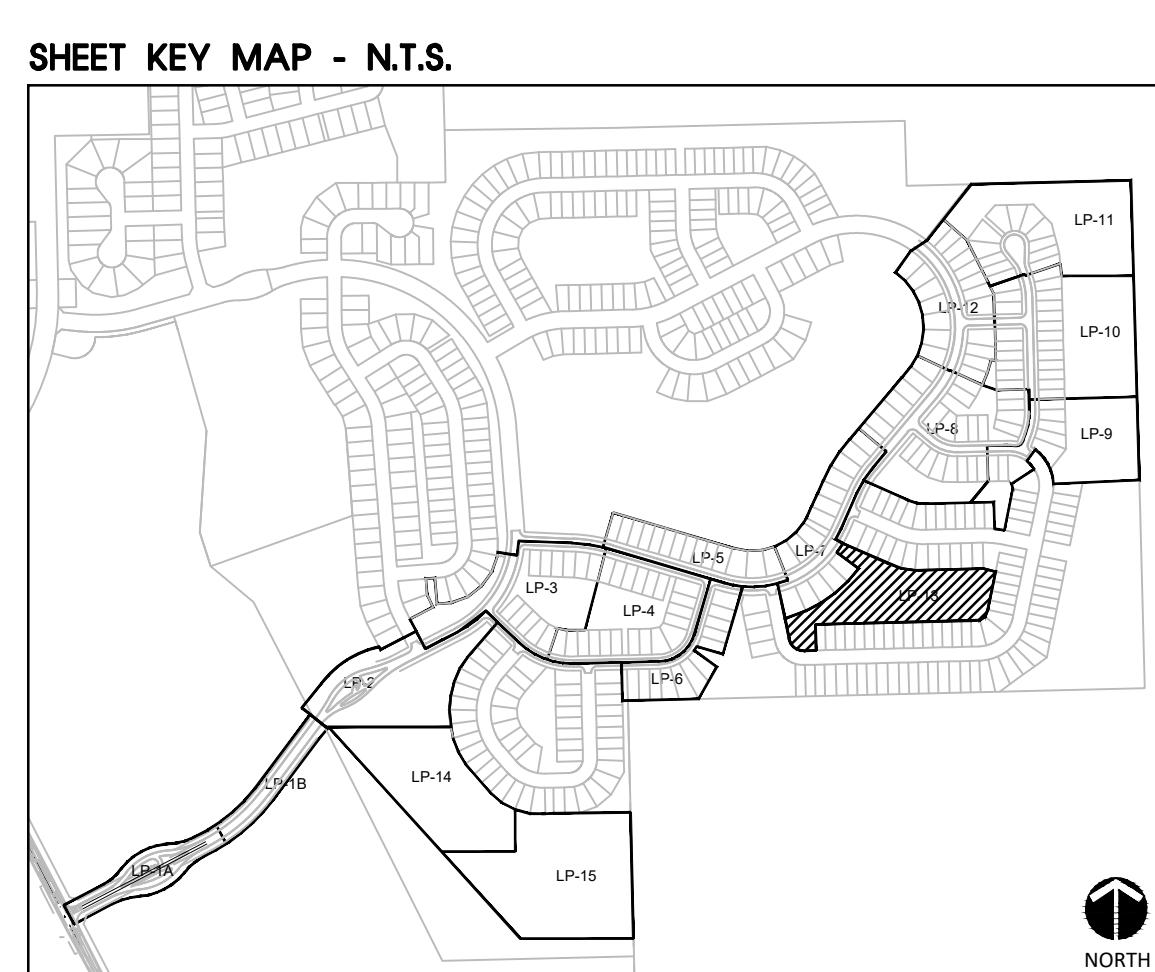

Drawing File Name

ssued:	
PRELIM. CITY SUBMITTAL	9/01/20
COMMENT RESPONSE	12/20/20
COMMENT RESPONSE	1/27/20
COMMENT RESPONSE	2/13/20
COMMENT RESPONSE	3/29/20
COMMENT RESPONSE	4/11/20

Revisions:

- ---

Issue Date: 4/11/

Project No. 222222-00-BLUE


200038.02-FULI

PLANTING PLAN

heet No.

P-13 _____ of _____

The reproduction, copying or other use of this drawing without the written consent of SEC Planning, LLC is prohibited.

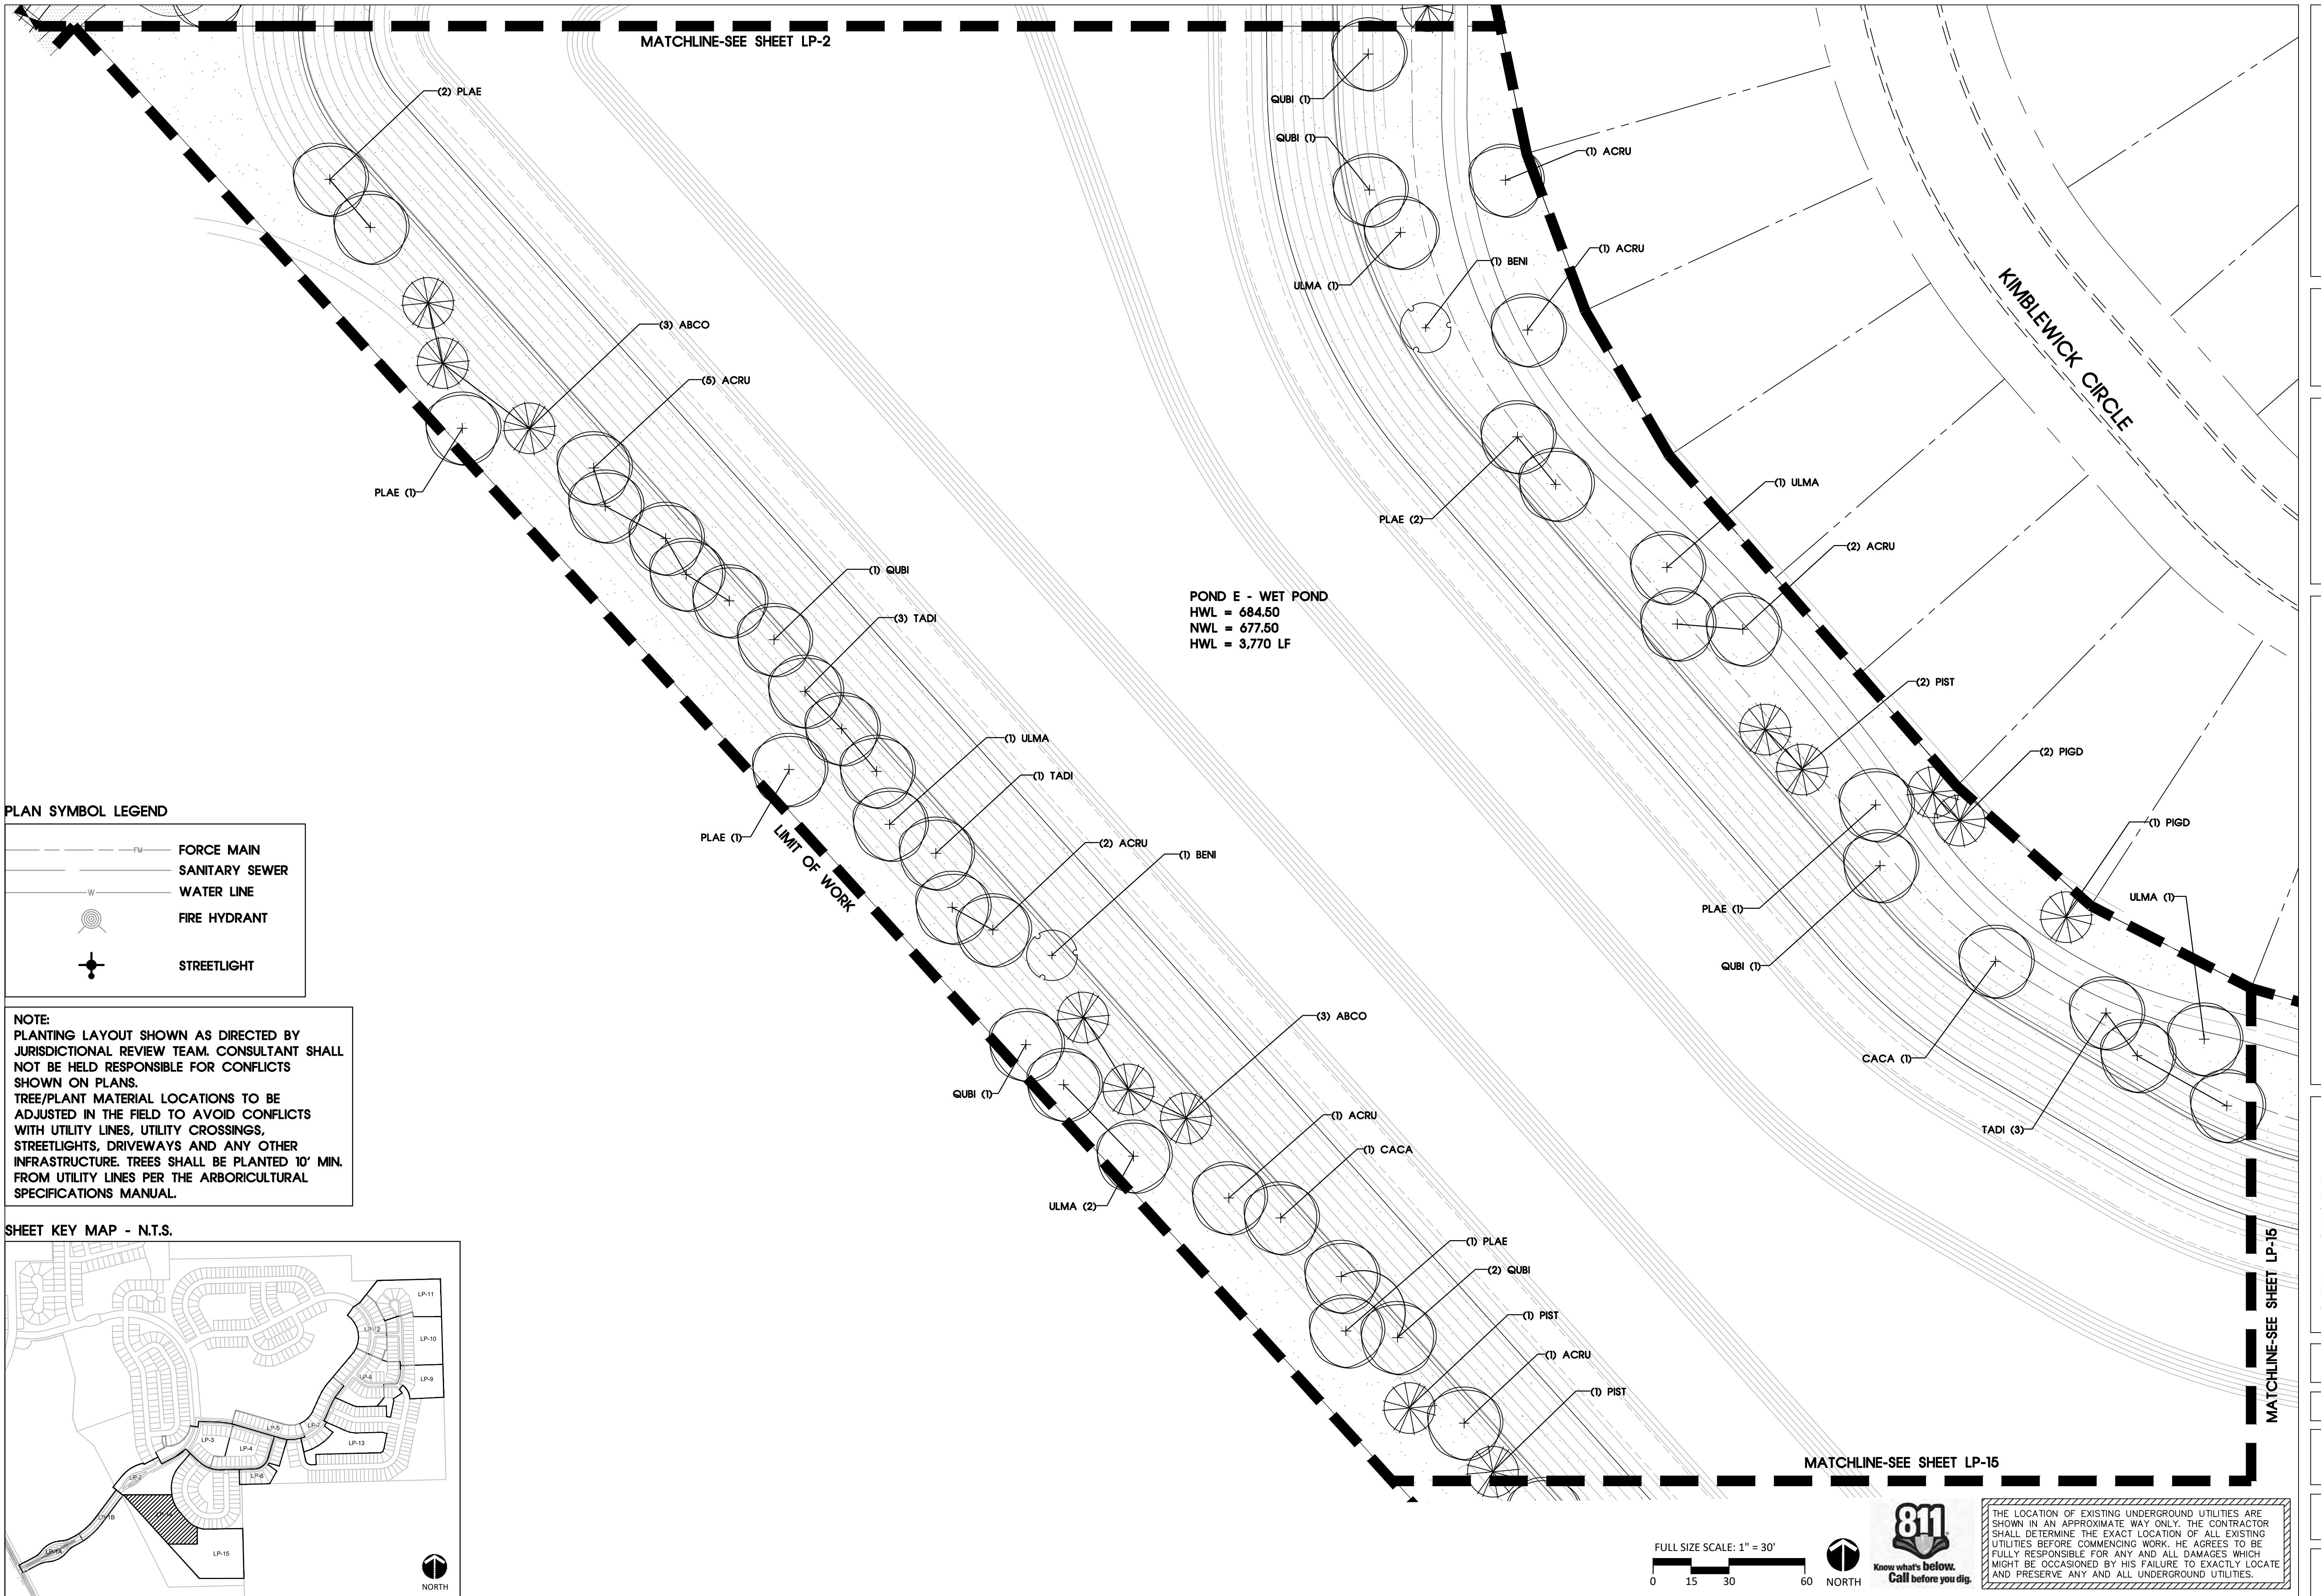

PULTEGROUP INC.
1900 EAST GOLF ROAD
SUITE 300
SCHAUMBURG, ILLINOIS 60173

**LANDSCAPE PLAN FOR
LINCOLN PRAIRIE
DEL WEBB PHASE 2A and 2B**
AURORA, ILLINOIS

Drawing File Name
V:\200038-PULT\Cadfiles\LA\Del Webb Phase 2\LPX-base Del Webb Phase 2.dwg

Issued:
1. PRELIM. CITY SUBMITTAL 9/01/2022
2. COMMENT RESPONSE 12/20/2022
3. COMMENT RESPONSE 1/27/2023
4. COMMENT RESPONSE 2/13/2023
5. COMMENT RESPONSE 3/29/2023
6. COMMENT RESPONSE 4/11/2023

Revisions:
1.
2.
3.
4.
Issue Date: 4/11/2023

Drawn By: AO, BE
Reviewed By: AO, PV

Project No.:
200038.02-PULT

PLANTING PLAN

Sheet No.:
LP-14 _____ of _____

The reproduction, copying or other use of this drawing without the written consent of SEC Planning, LLC is prohibited.
©2023 SEC Planning, LLC




SEC Planning, LLC

Austin, Texas

LAND PLANNING
LANDSCAPE ARCHITECTURE
COMMUNITY BRANDING
4201 W. Parmer Lane, Bldg A Suite 220
Austin, TX 78727
1-512-246-7003
www.secplanning.com
Email: info@secplanning.com

PULTEGROUP INC.
1900 EAST GOLF ROAD
SUITE 300
SCHAUMBURG, ILLINOIS 60173

**LANDSCAPE PLAN FOR
LINCOLN PRAIRIE
DEL WEBB PHASE 2A and 2B**
AURORA, ILLINOIS

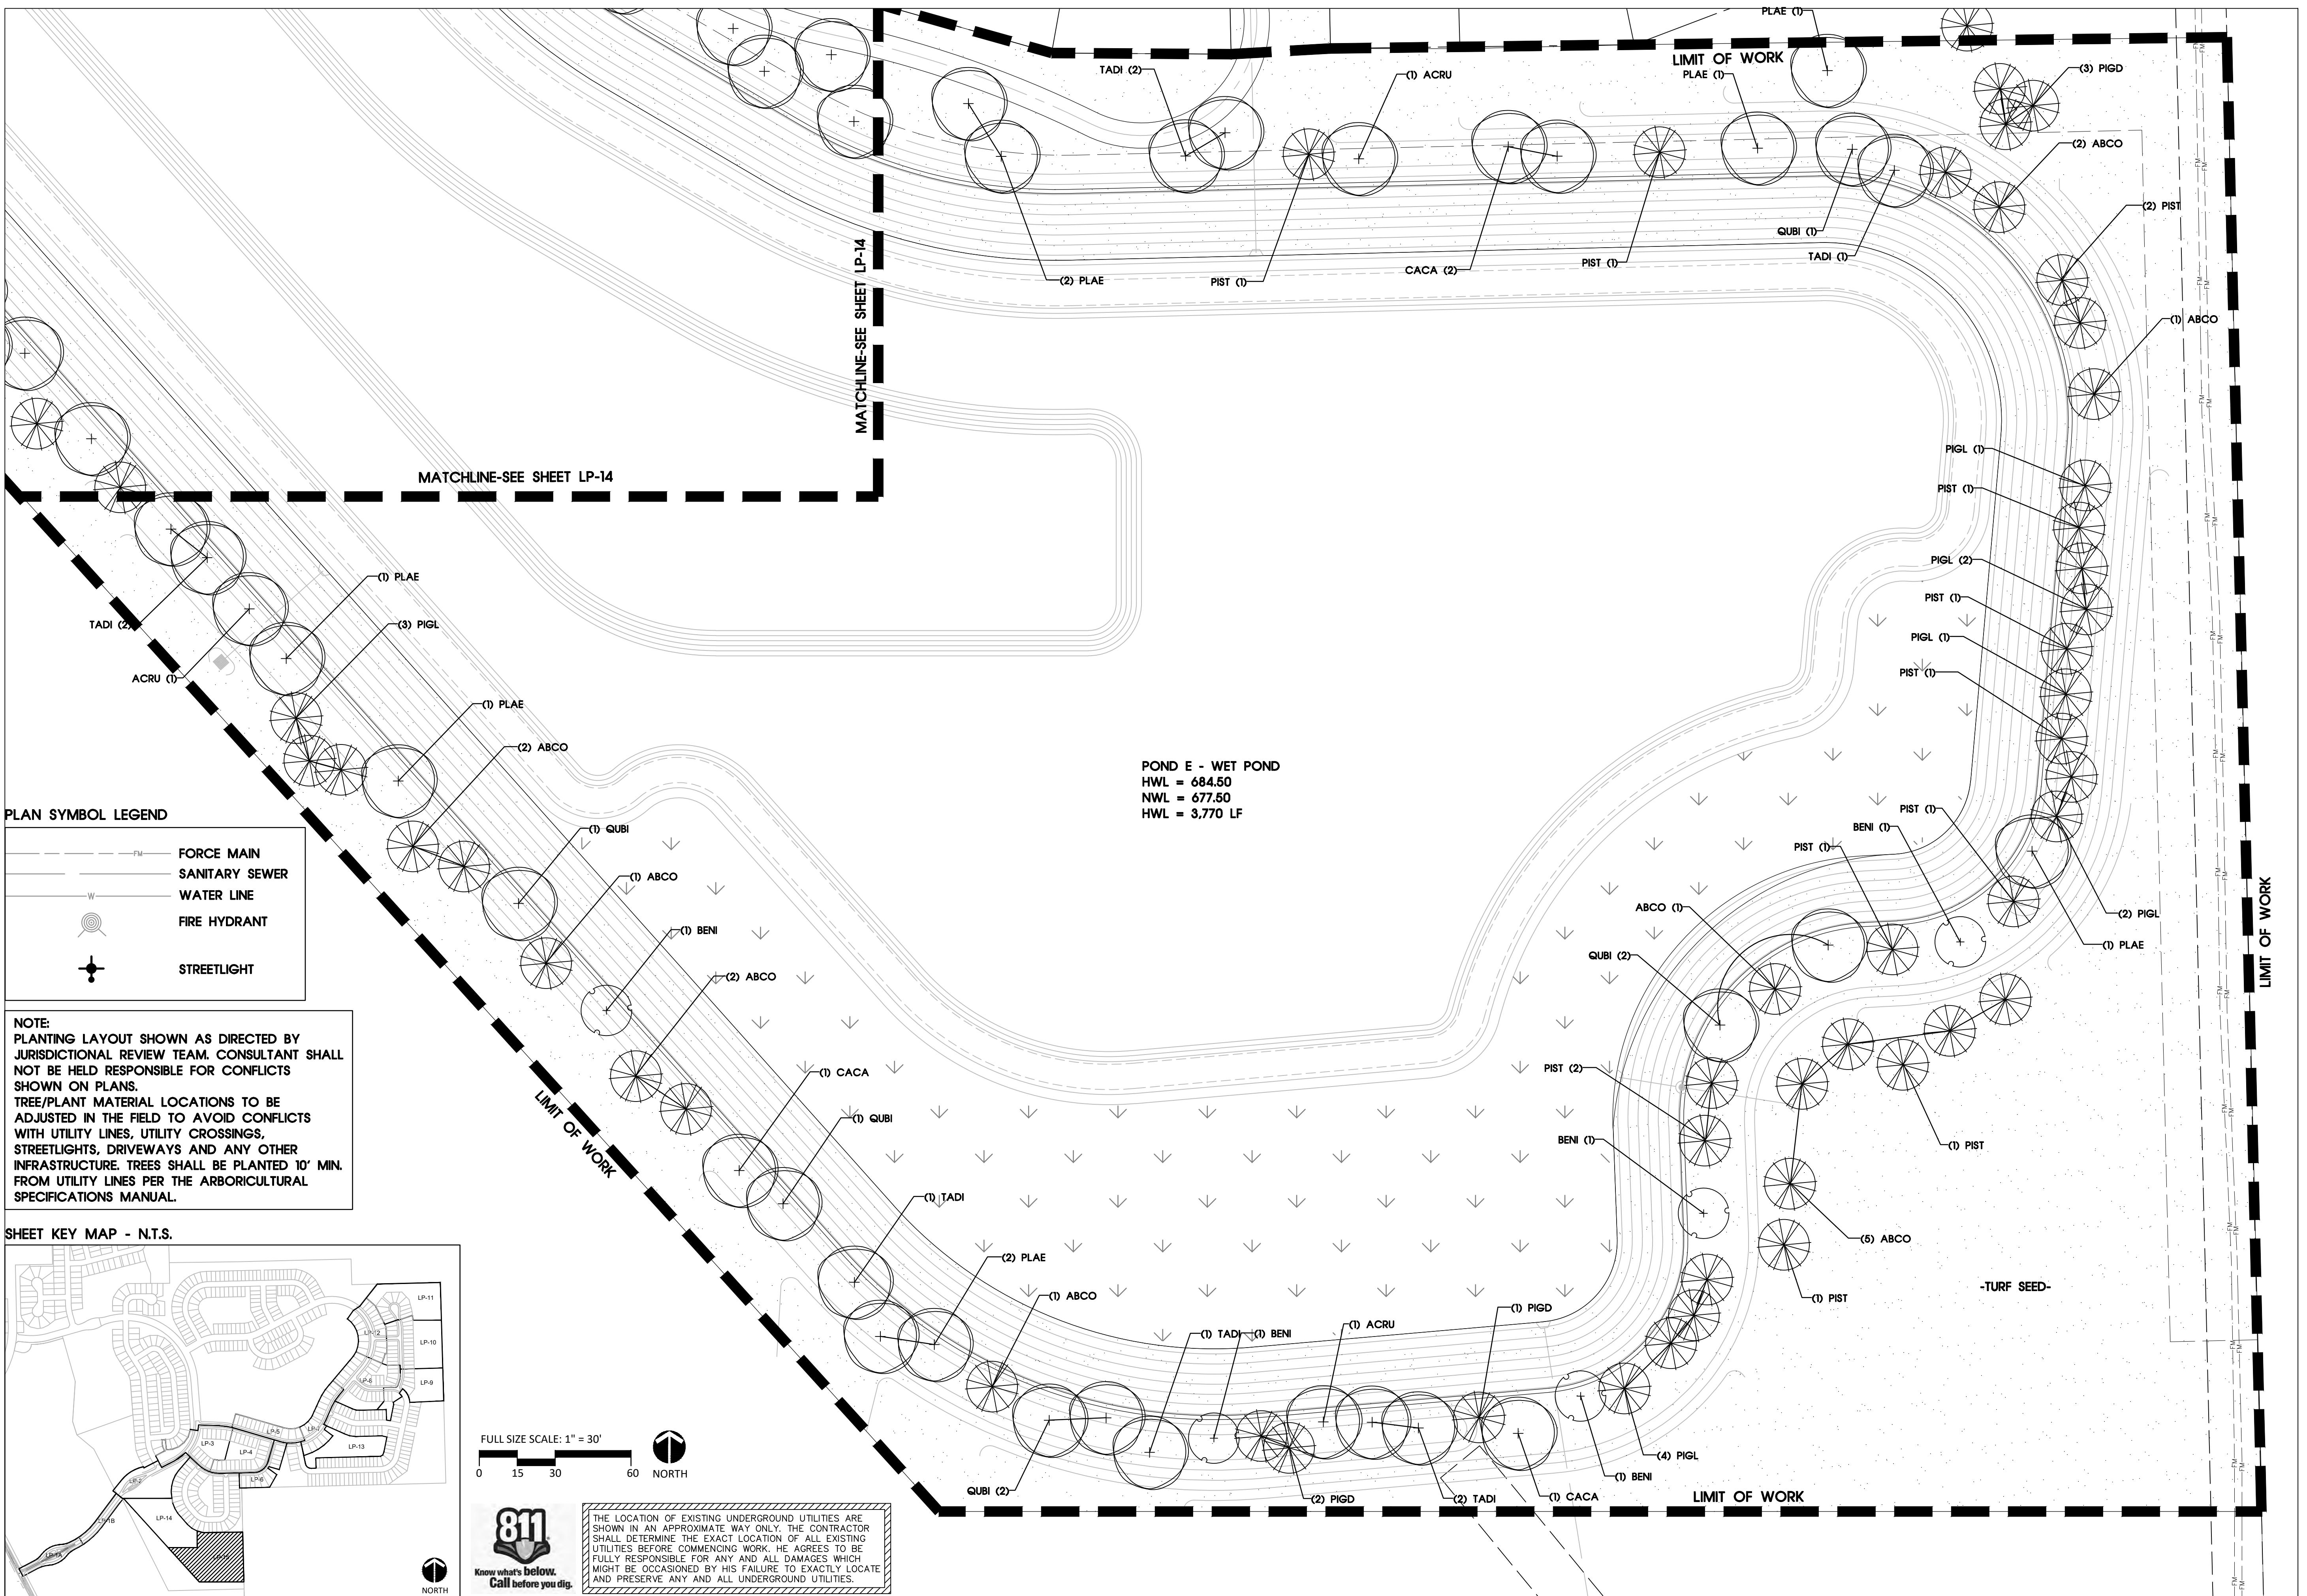



SEC Planning, LLC


Austin, Texas

**LAND PLANNING
LANDSCAPE ARCHITECTURE
COMMUNITY BRANDING**

PULTEGROUP INC
1900 EAST GOLF ROAD
SUITE 300
SCHAUMBURG, ILLINOIS 60173


1 PROTOTYPICAL PLANTING - VISTA

SCALE: 1" =

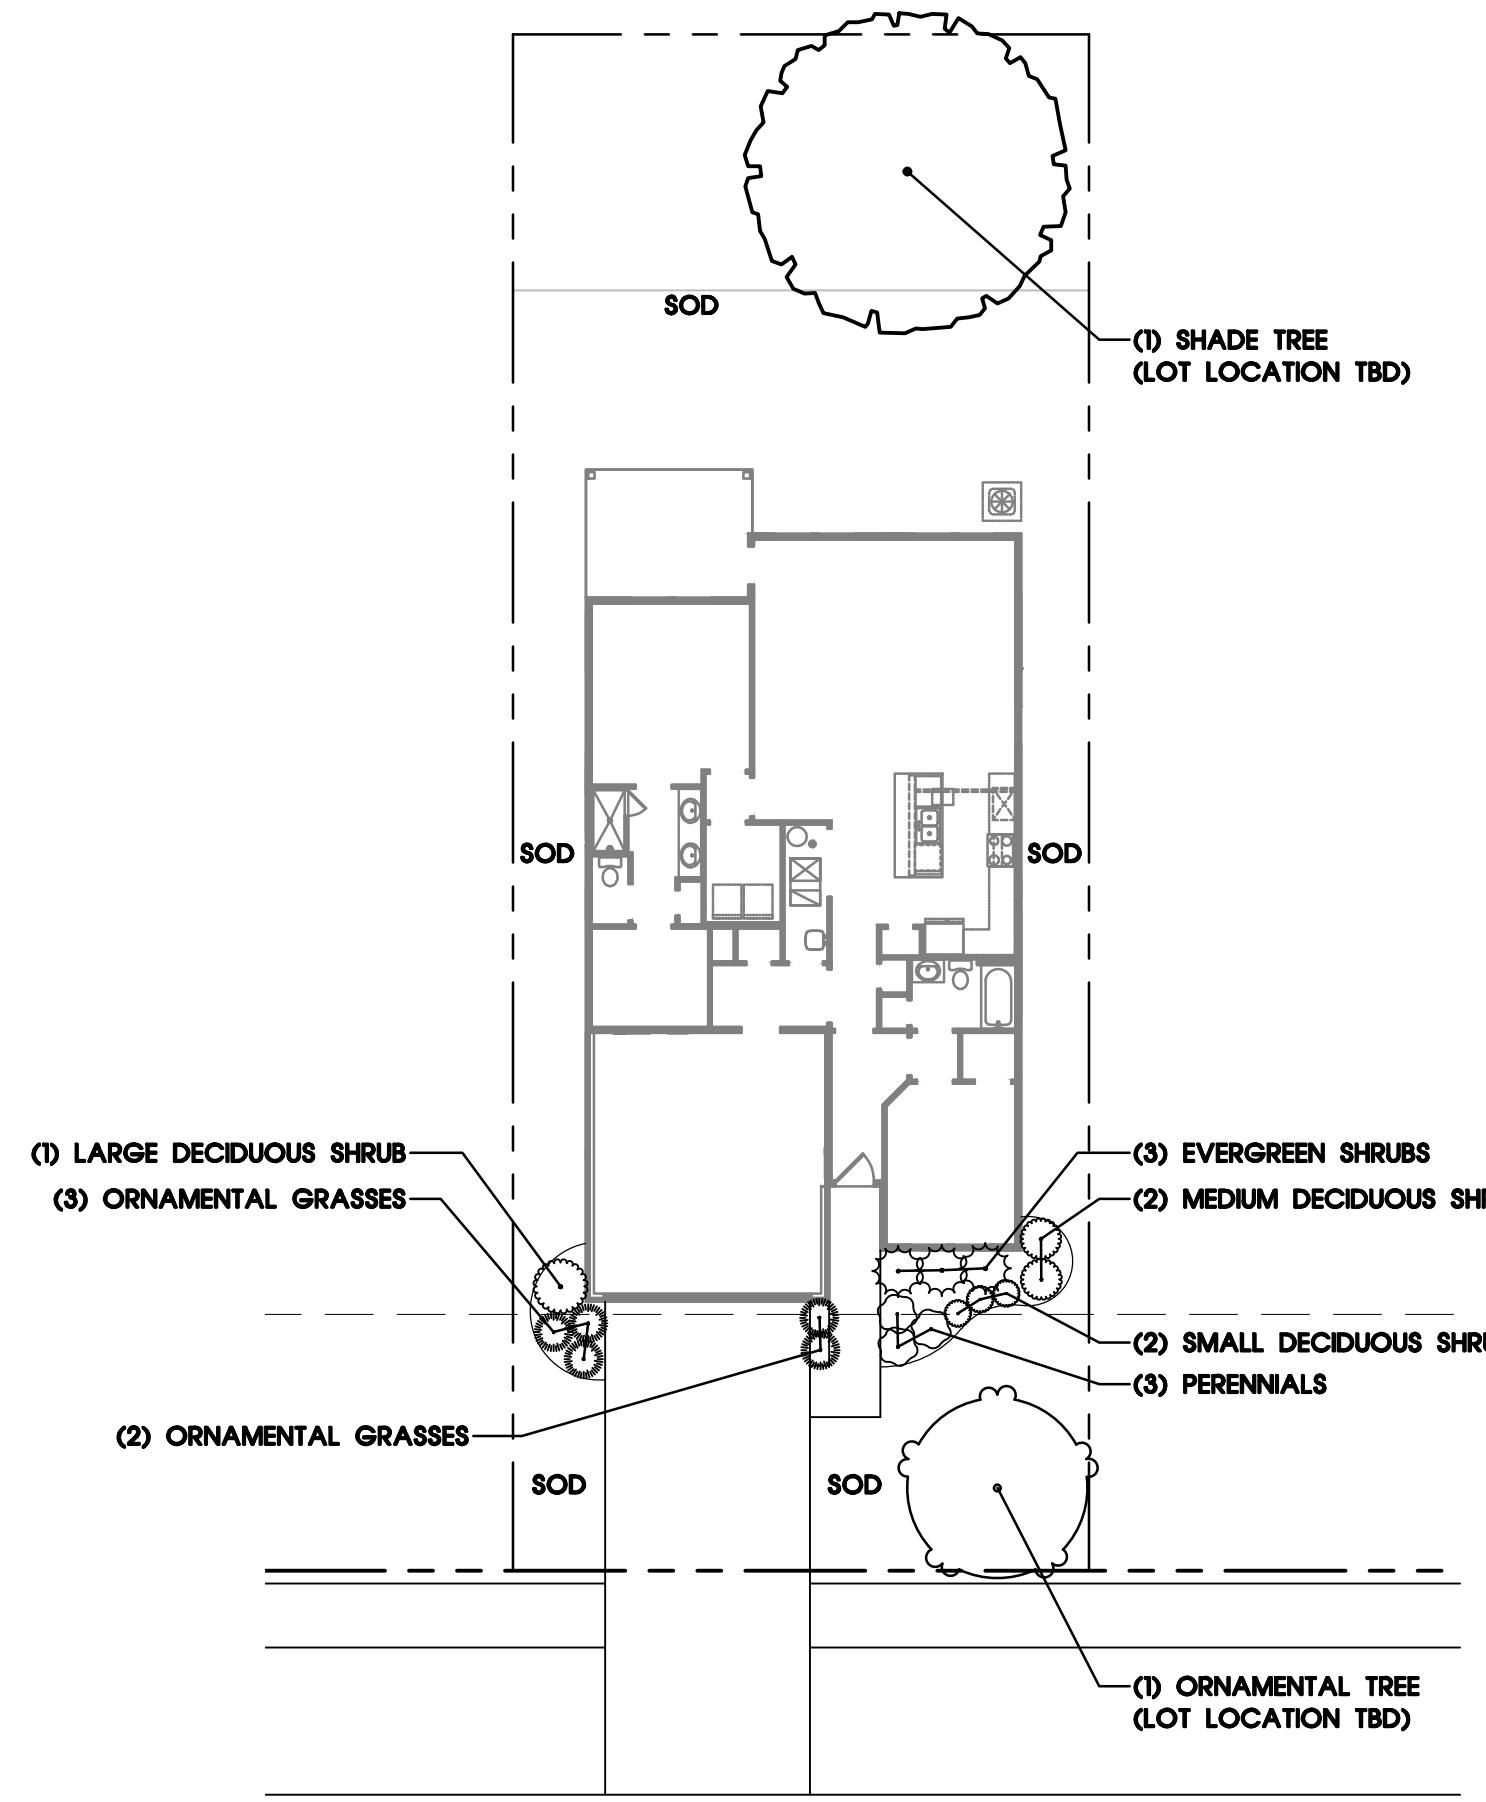

2 PROTOTYPICAL PLANTING - MEADOW


2 SCALE: 1" = 1'

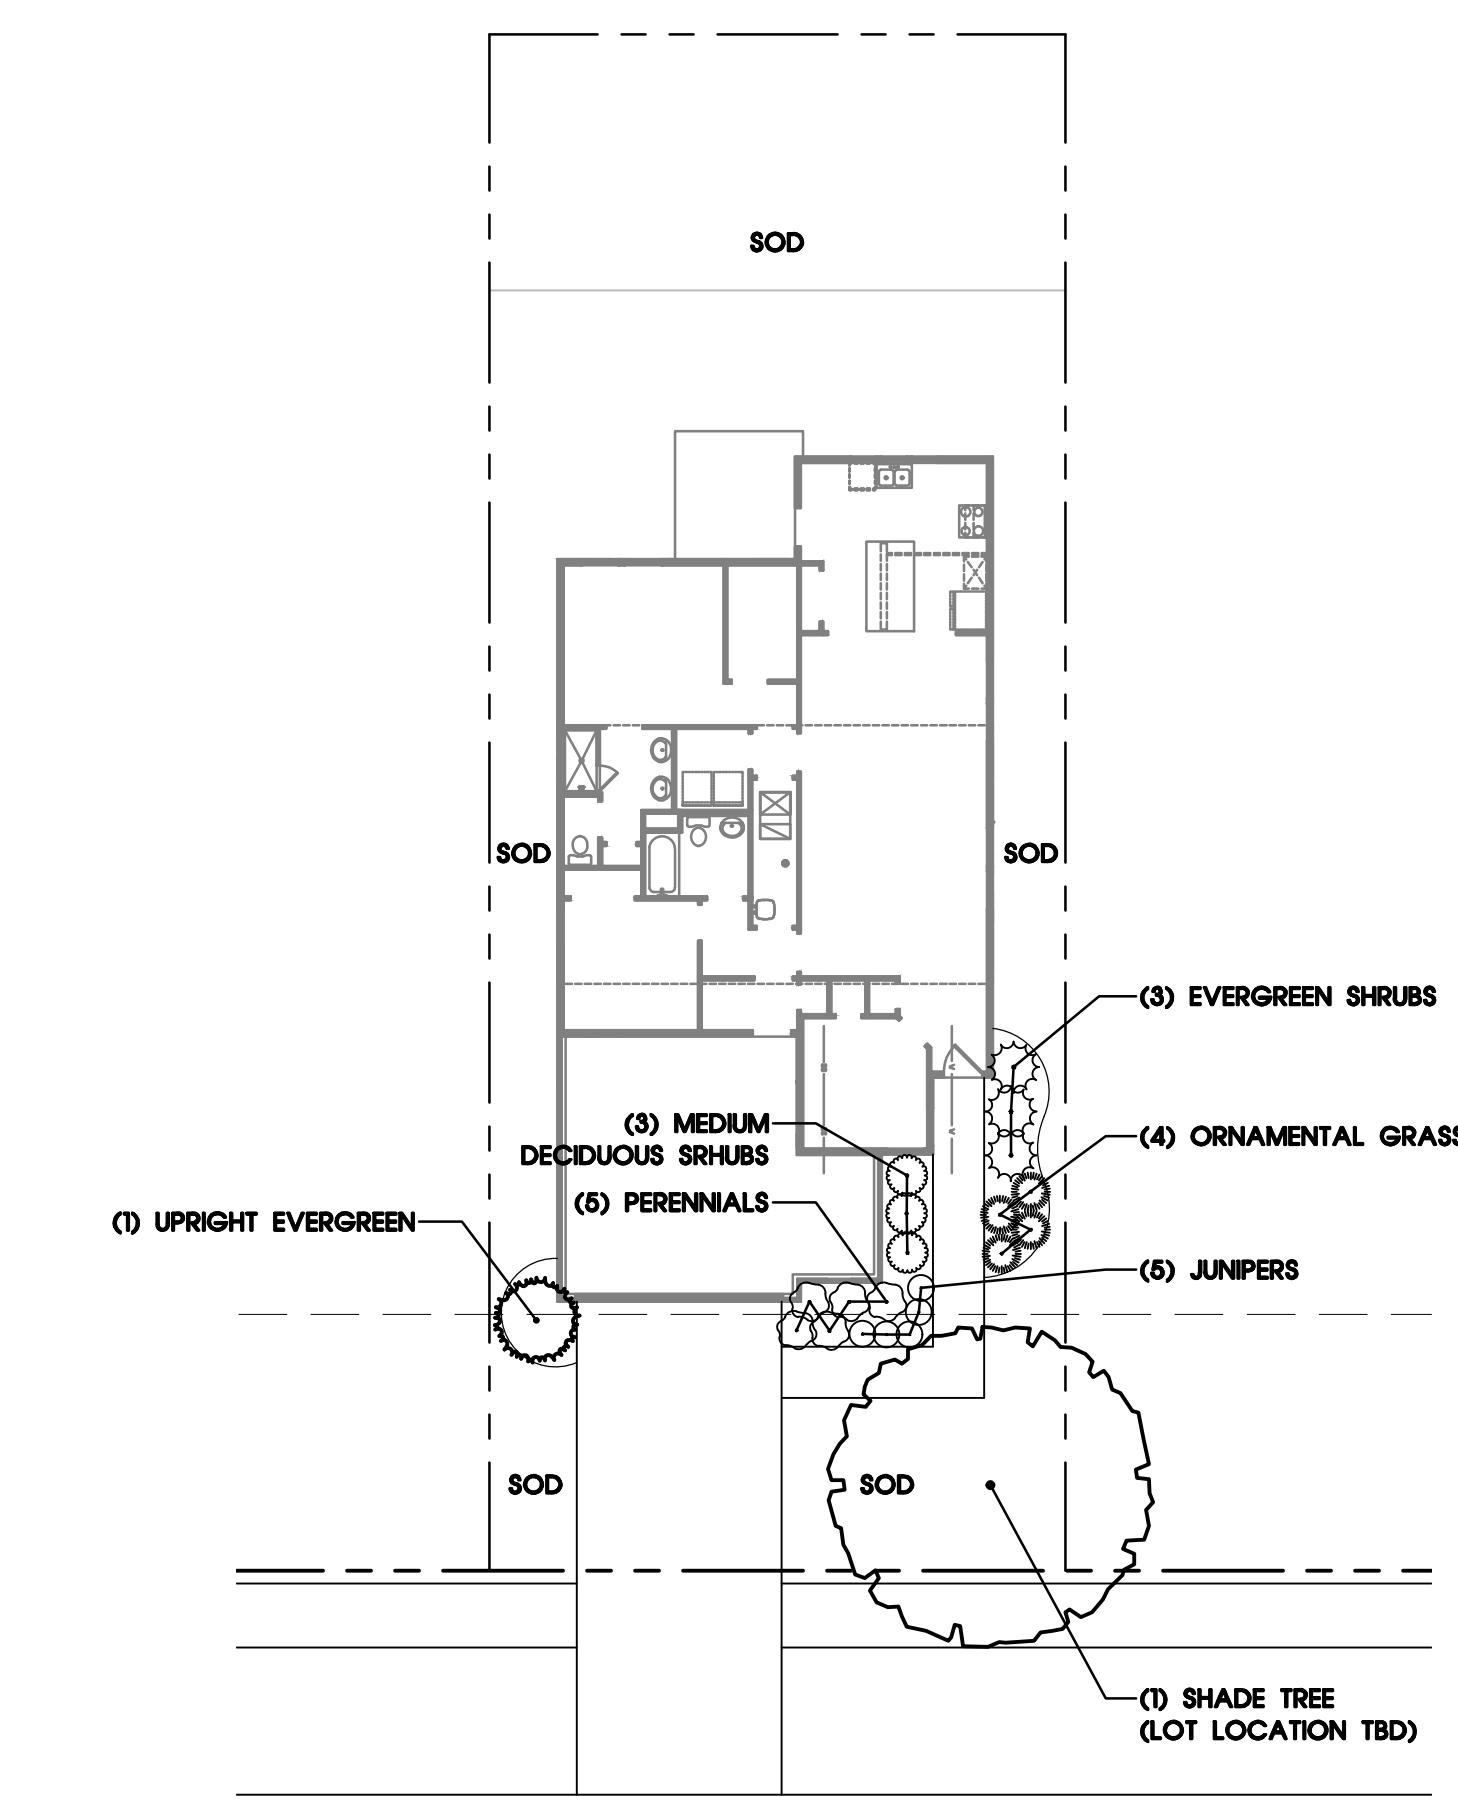

The diagram illustrates a prototypical planting design. It features two vertical columns of plants. The left column contains two ornamental grasses, labeled '(2) ORNAMENTAL GRASSES'. Below them is a layer of 'SOD'. The right column also contains two ornamental grasses, labeled '(2) ORNAMENTAL GRASSES', with 'SOD' below them. A curved line connects the two 'SOD' layers. The background consists of horizontal lines representing soil levels.

PROTOS
SCHEMEN

SCALE: 1" =

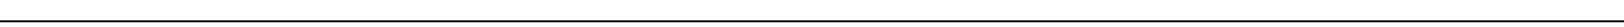

LANDSCAPE PLAN FOR LINCOLN PRAIRIE DEL WEBB PHASE 2A and 2B

AURORA, ILLINOIS

PLANT MATERIAL LEGEND

SHADE TREES, 2.5" CALIPER	
RED MAPLE	BALD CYPRESS
KENTUCKY COFFEE TREE	GREENSPIRE LINDEN
SWAMP WHITE OAK	TRIUMPH ELM
ORNAMENTAL TREES, 2" CALIPER, 6' TALL	
EASTERN REDBUD	CARDINAL CRABAPPLE
AUTUMN BRILLIANCE SERVICEBERRY	CHINA SNOW PEKIN TREE LILAC
LARGE EVERGREEN TREES, 6' TALL	
BLACK HILLS SPRUCE	EASTERN WHITE PINE
WHITE FIR	
UPRIGHT EVERGREENS, 4' - 5' TALL	
CANAERTI UPRIGHT JUNIPER	TECHNY ARBORVITAE
WINTERGREEN ARBORVITAE	FAIRVIEW JUNIPER
EVERGREEN SHRUBS, 18" - 24" WIDE	
GREEN MOUNTAIN BOXWOOD	DWARF MUGO PINE
EMERALD N GOLD EUONYMUS	DENSE YEW
JUNIPERS, 18" WIDE	
HUGHES JUNIPER	KALLY COMPACT JUNIPER
DECIDUOUS SHURBS, 18" - 36" TALL	
PEKING COTONEASTER - L	SNOW MOUND SPIREA - M
REDTWIG DOGWOOD - L	BLUE MUFFIN VIBURNUM - M
LIMELIGHT HYDRANGEA - L	GREEN MOUND ALPINE CURRANT -
MOHICAN VIBURNUM - L	GOLDMOUND SPIREA - S
MISS KIM LILAC - L	LITTLE PRINCESS SPIREA - S
BLACK CHOKEBERRY - M	YELLOW POTENTILLA - S
LITTLE QUICK FIRE HYDRANGEA - M	SHRUB ROSE VAR. - S
ANNABELLE HYDRANGEA - M	BRONX FORSYTHIA - S
PERENNIALS, 1 GAL.	
MILLENNIUM ALLIUM ORN. ONION	ROYAL STANDARD HOSTA
SHASTA DAISY	WALKERS LOW CATMINT
PURPLE CONEFLOWER	BLACK EYED SUSAN
HAPPY RETURNS DAYLILY	AUTUMN JOY STONECROP
ORNAMENTAL GRASS, 1 GAL.	
KARL FOERSTER FEATHER REED GRASS	PRAIRIE WINDS APACHE ROSE
PRAIRIE DROPSSEED	SWITCHGRASS

Drawing File Name

Issued:	
1.	<u>PRELIM. CITY SUBMITTAL</u> 9/01/20
2.	<u>COMMENT RESPONSE</u> 12/20/20
3.	<u>COMMENT RESPONSE</u> 1/27/20
4.	<u>COMMENT RESPONSE</u> 2/13/20
5.	<u>COMMENT RESPONSE</u> 3/29/20
	<u>COMMENT RESPONSE</u> 4/11/20

Revisions:

1. _____
2. _____
3. _____
4. _____

1, 2, 3, 4, 5

Reviewed By: AO, PV

PROTOTYPICAL PLANTIN PLANS - SCENIC

Sheet No. _____
LPD-1 _____ of _____

The reproduction, copying or other use of this drawing without the written consent of SEC Planning, LLC is prohibited.

811

**Know what's below.
Call before you dig.**

THE LOCATION OF EXISTING UNDERGROUND UTILITIES ARE SHOWN IN AN APPROXIMATE WAY ONLY. THE CONTRACTOR SHALL DETERMINE THE EXACT LOCATION OF ALL EXISTING UTILITIES BEFORE COMMENCING WORK. HE AGREES TO BE FULLY RESPONSIBLE FOR ANY AND ALL DAMAGES WHICH MIGHT BE OCCASIONED BY HIS FAILURE TO EXACTLY LOCATE AND PRESERVE ANY AND ALL UNDERGROUND UTILITIES.



SEC Planning, LLC

LAND PLANNING
SCAPE ARCHITECTURE
MMUNITY BRANDING


V. Parmer Lane Bldg A Suite 220
Austin, TX 78727
T 512.246.7003

www.secplanning.com
mail : info@secplanning.com

PULTEGROUP INC
1900 EAST GOLF ROAD
SUITE 300
SCHAUMBURG, ILLINOIS 60173


LANDSCAPE PLAN FOR LINCOLN PRAIRIE DEL WEBB PHASE 2A and 2B

AURORA, ILLINOIS

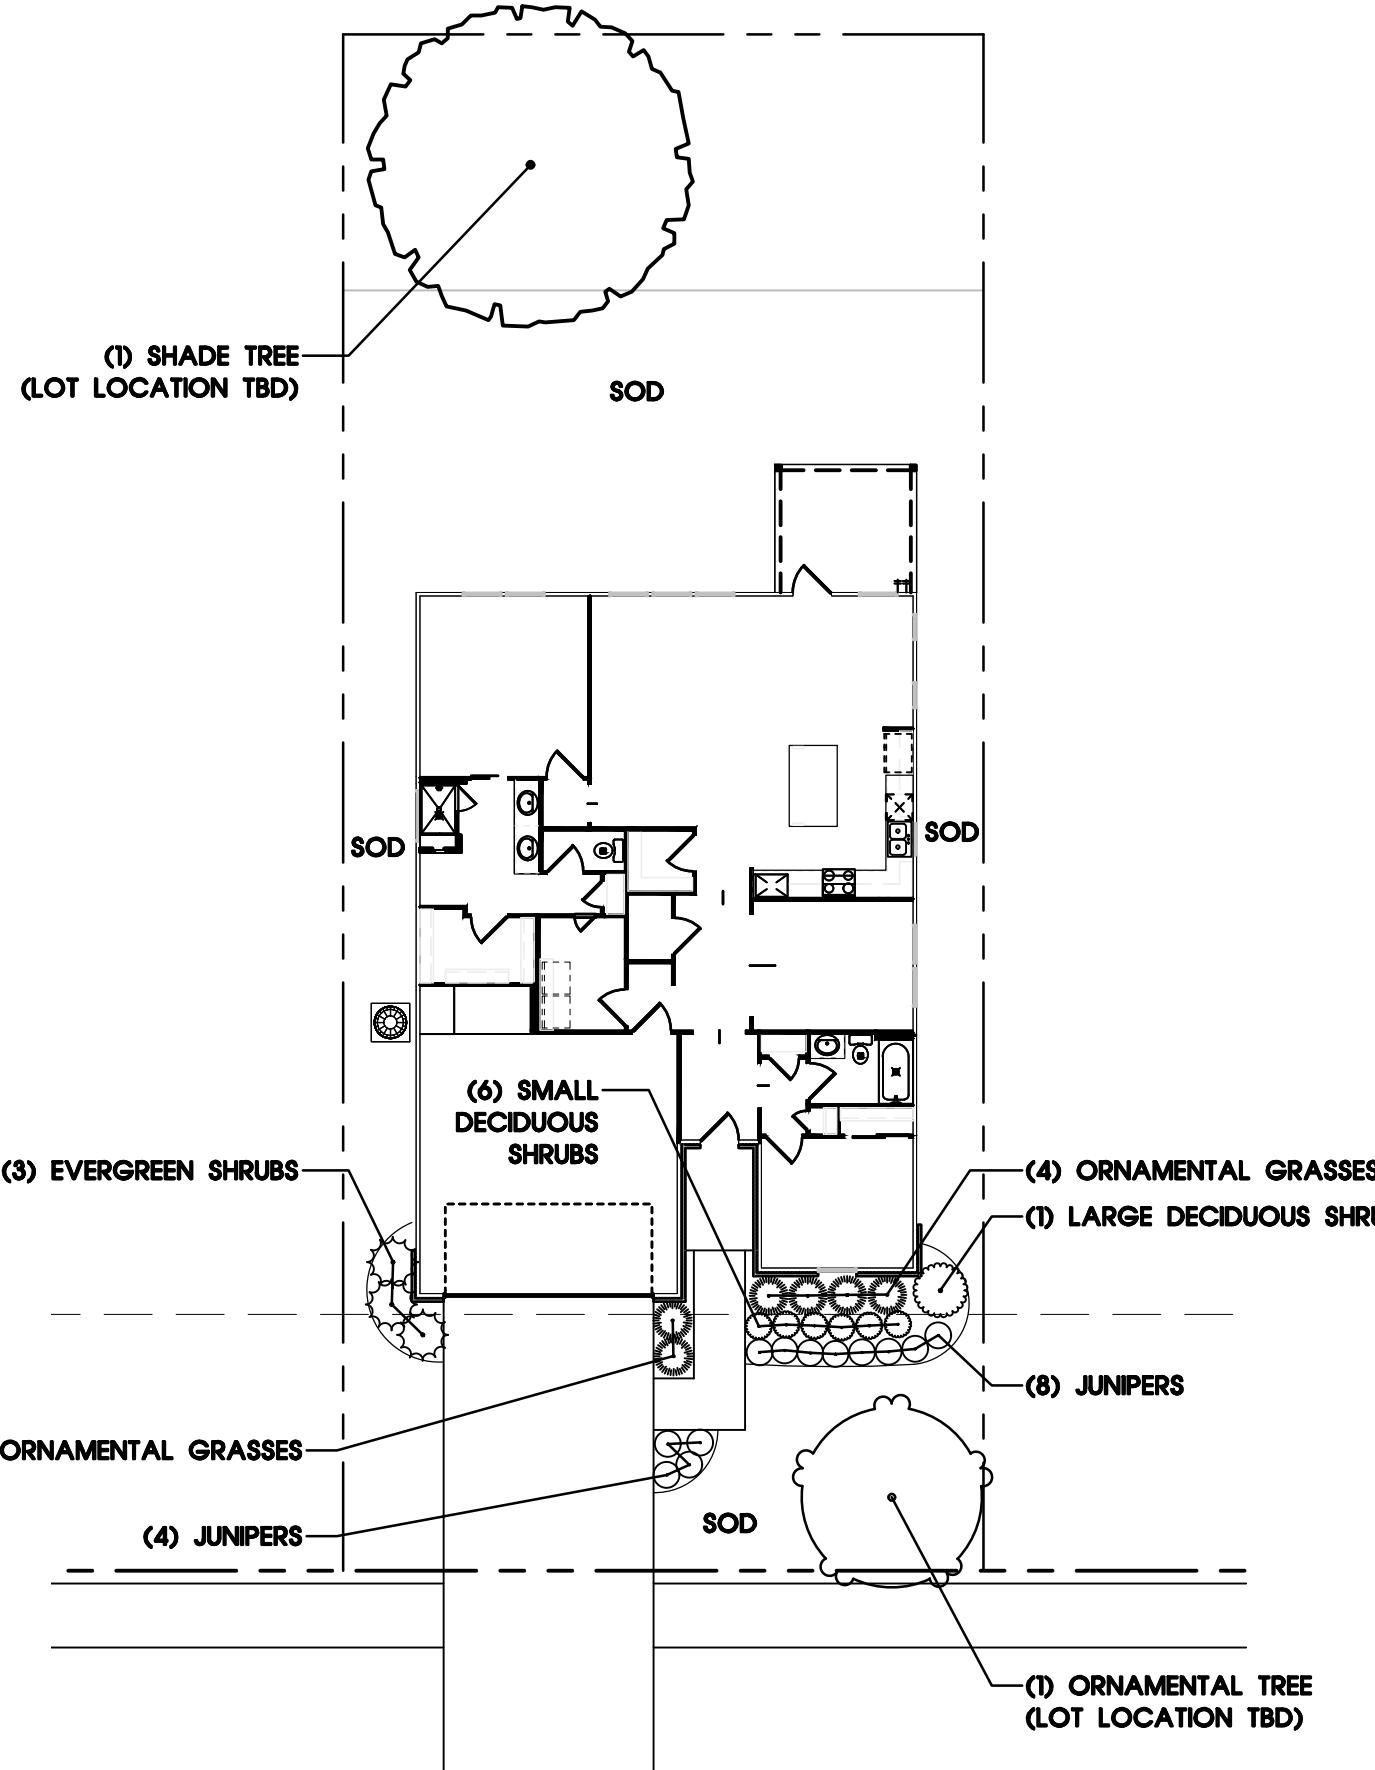


1 PROTOTYPICAL PLANTING - PROSPERITY

SCALE: 1" = 1'

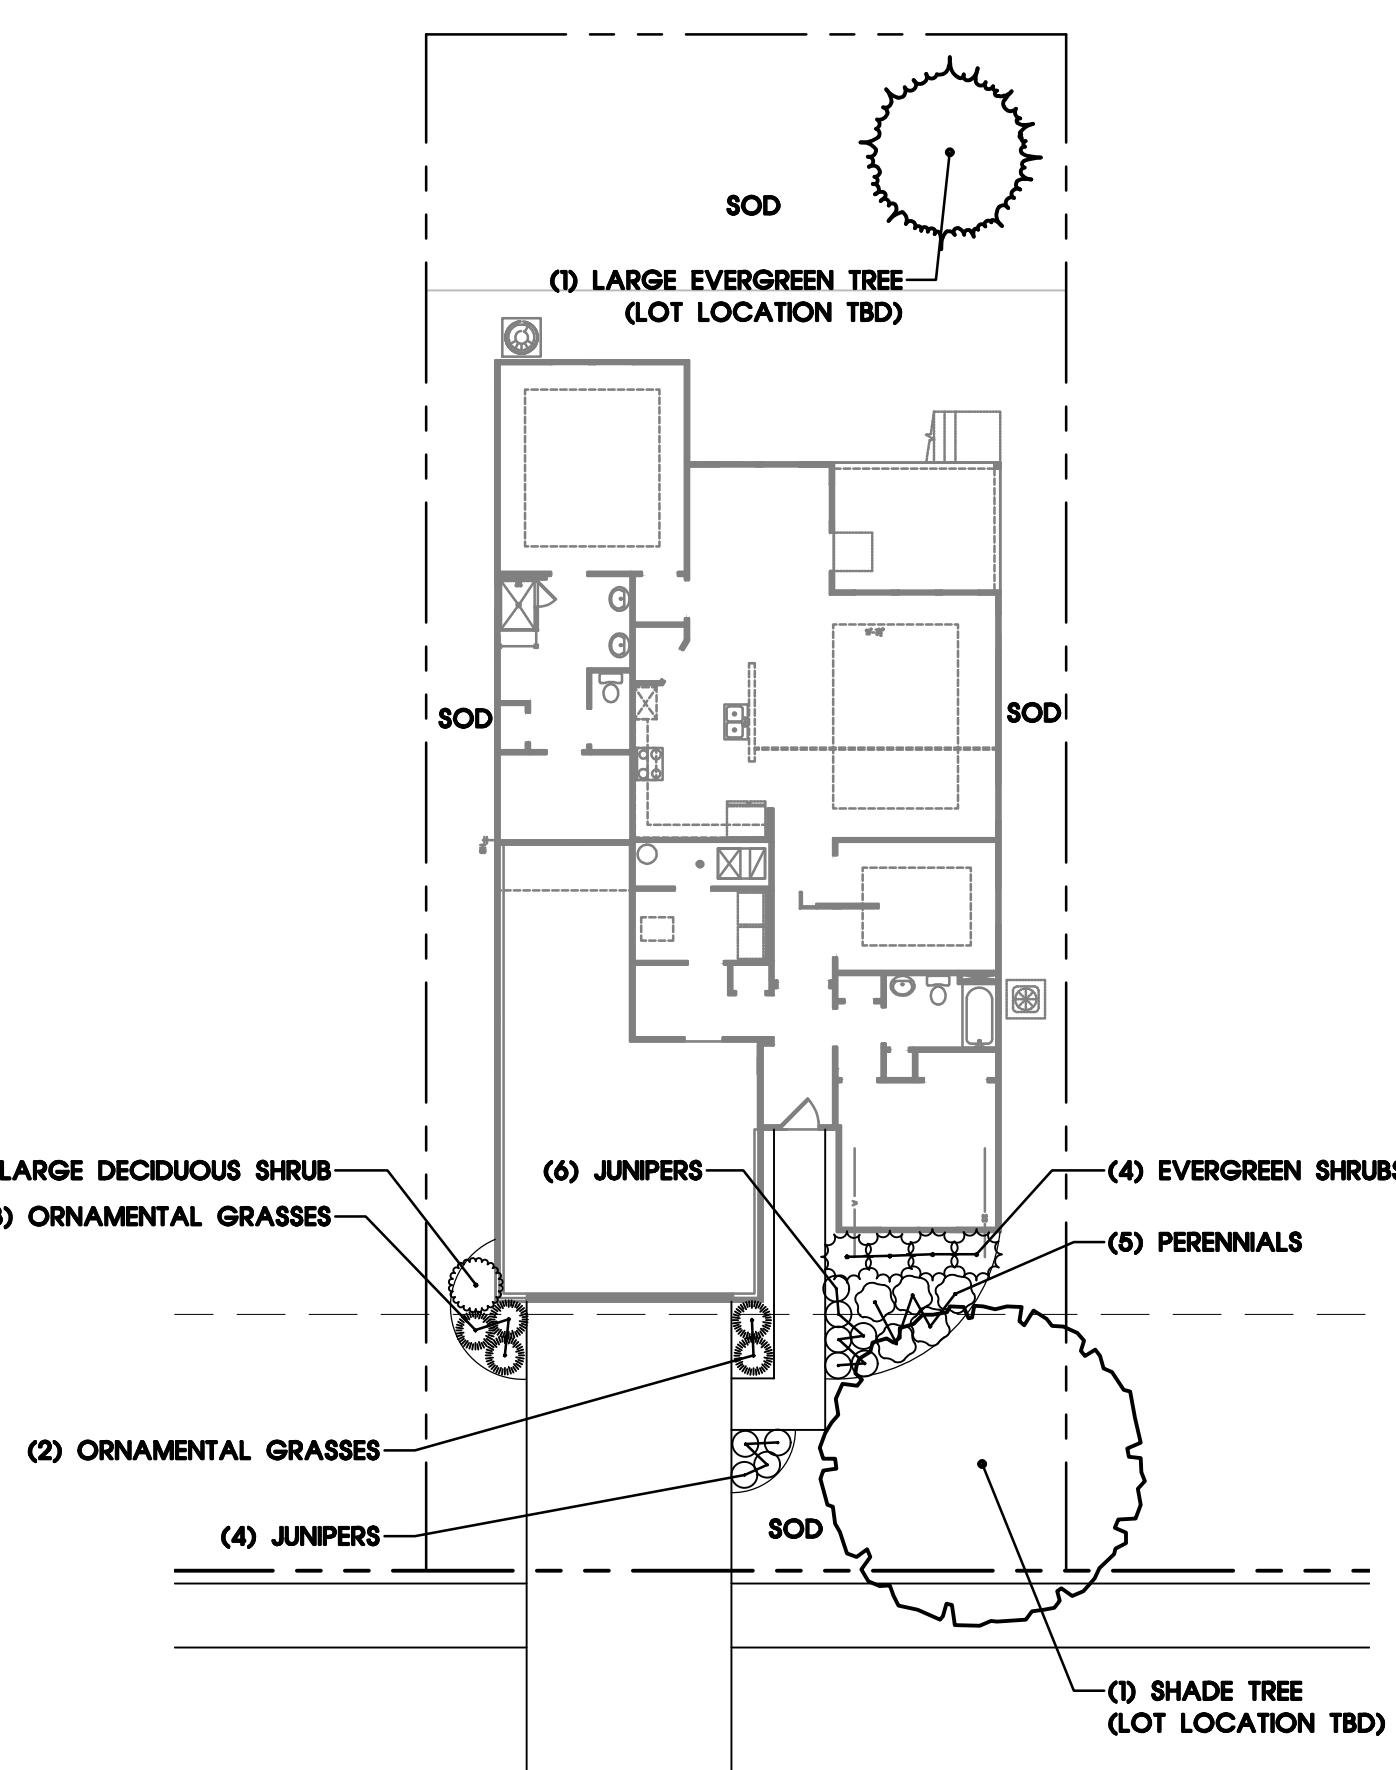


PROTOTYPICAL PLANTING - MYSTIQUE

SCALE: 1" = 15'-0"

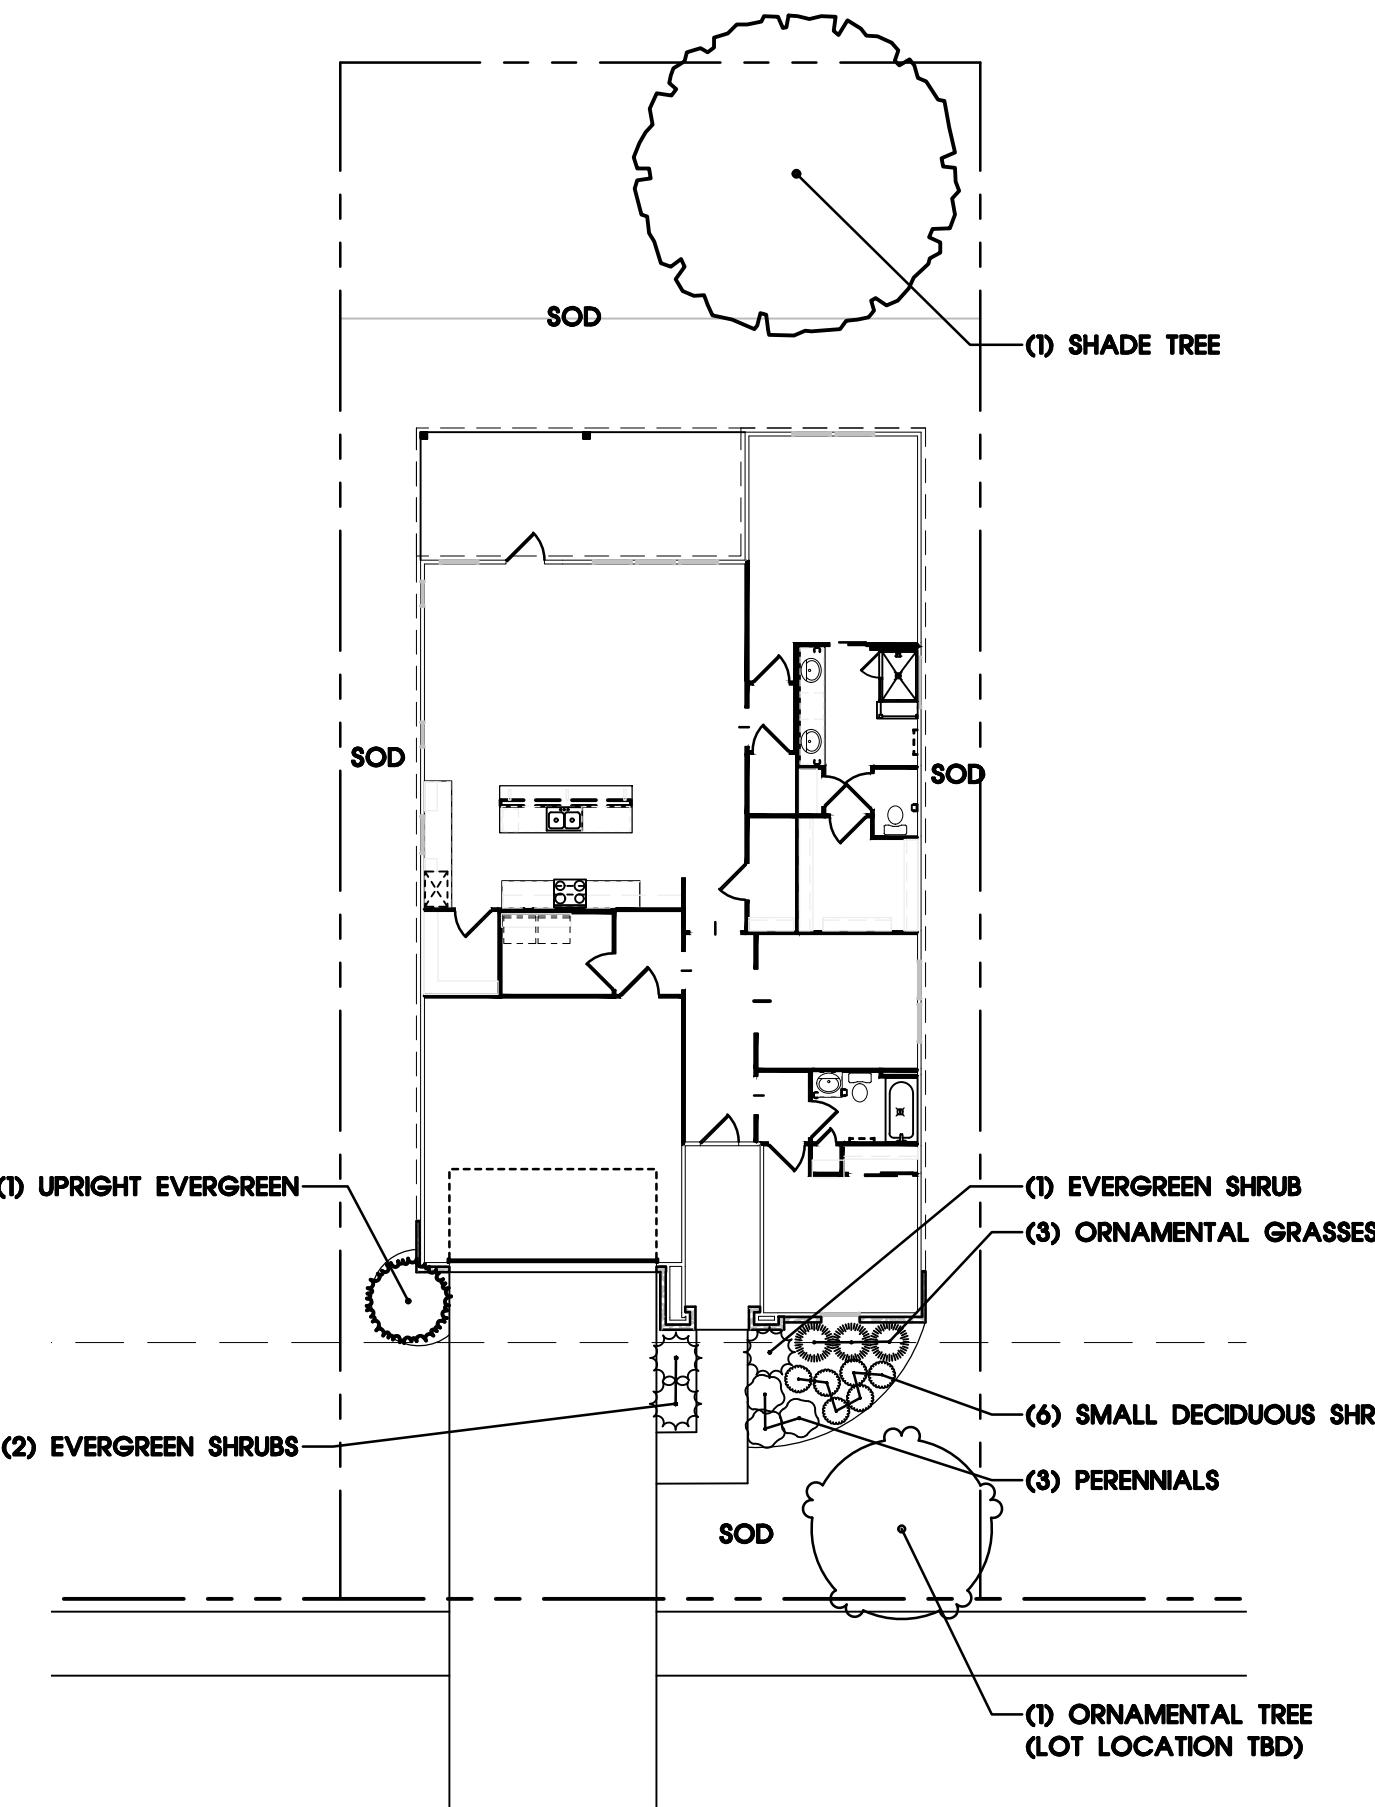



3 PROTOTYPICAL PLANTING - PALMARY

SCALE: 1" = 10'

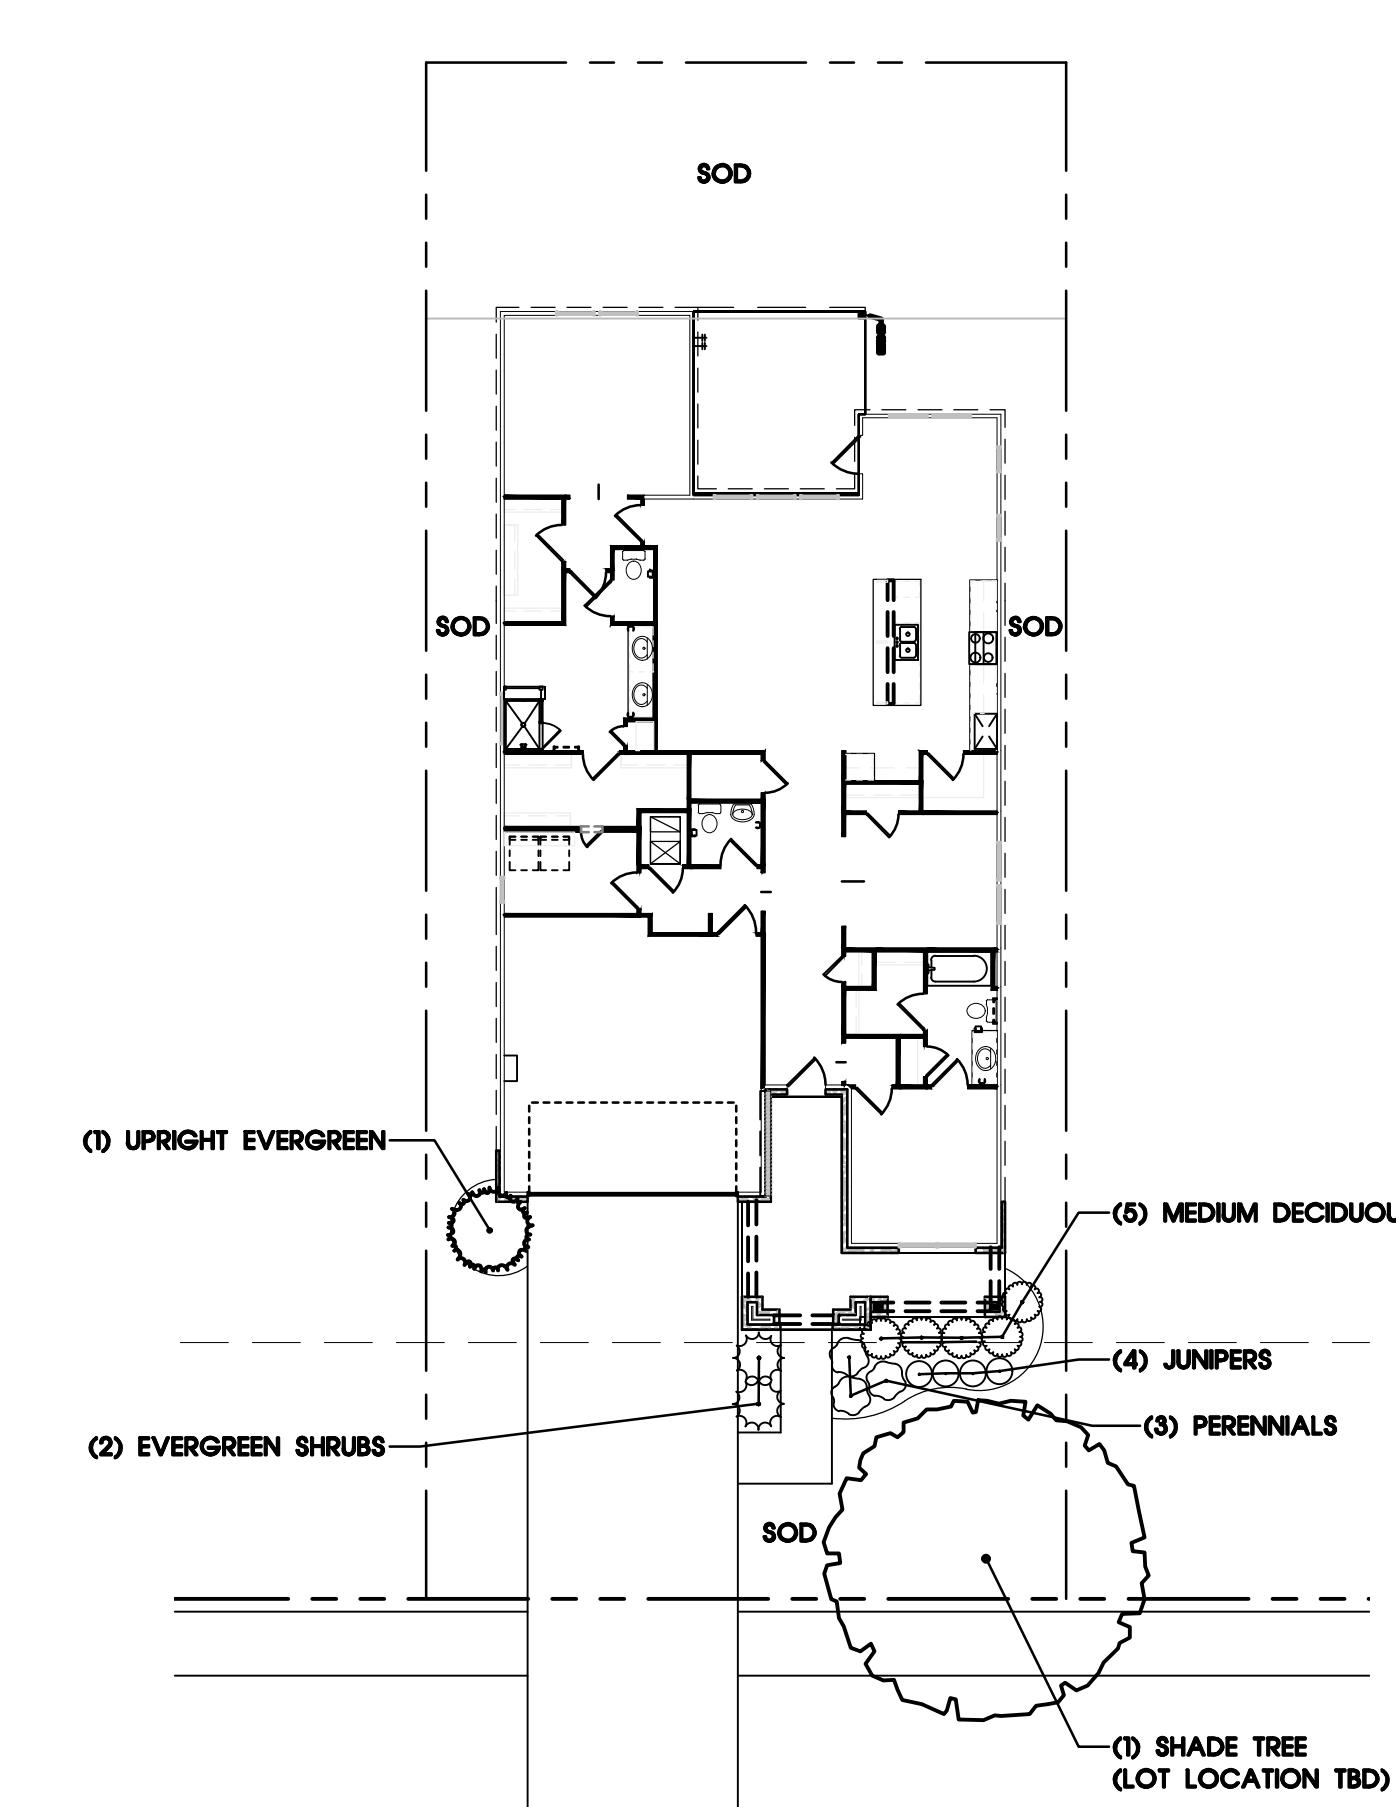

PROTOTYPICAL PLANTING - PRESTIGE

SCALE: 1" = 15'-0"

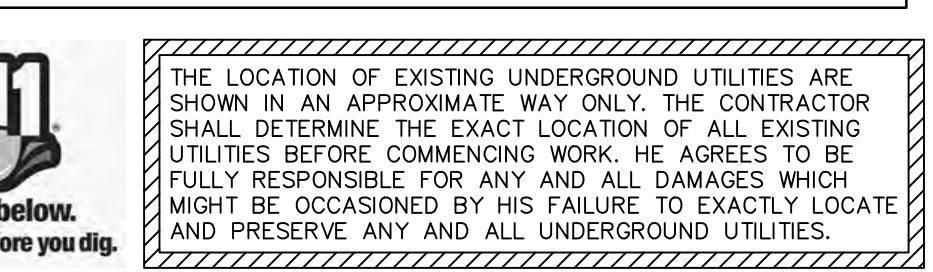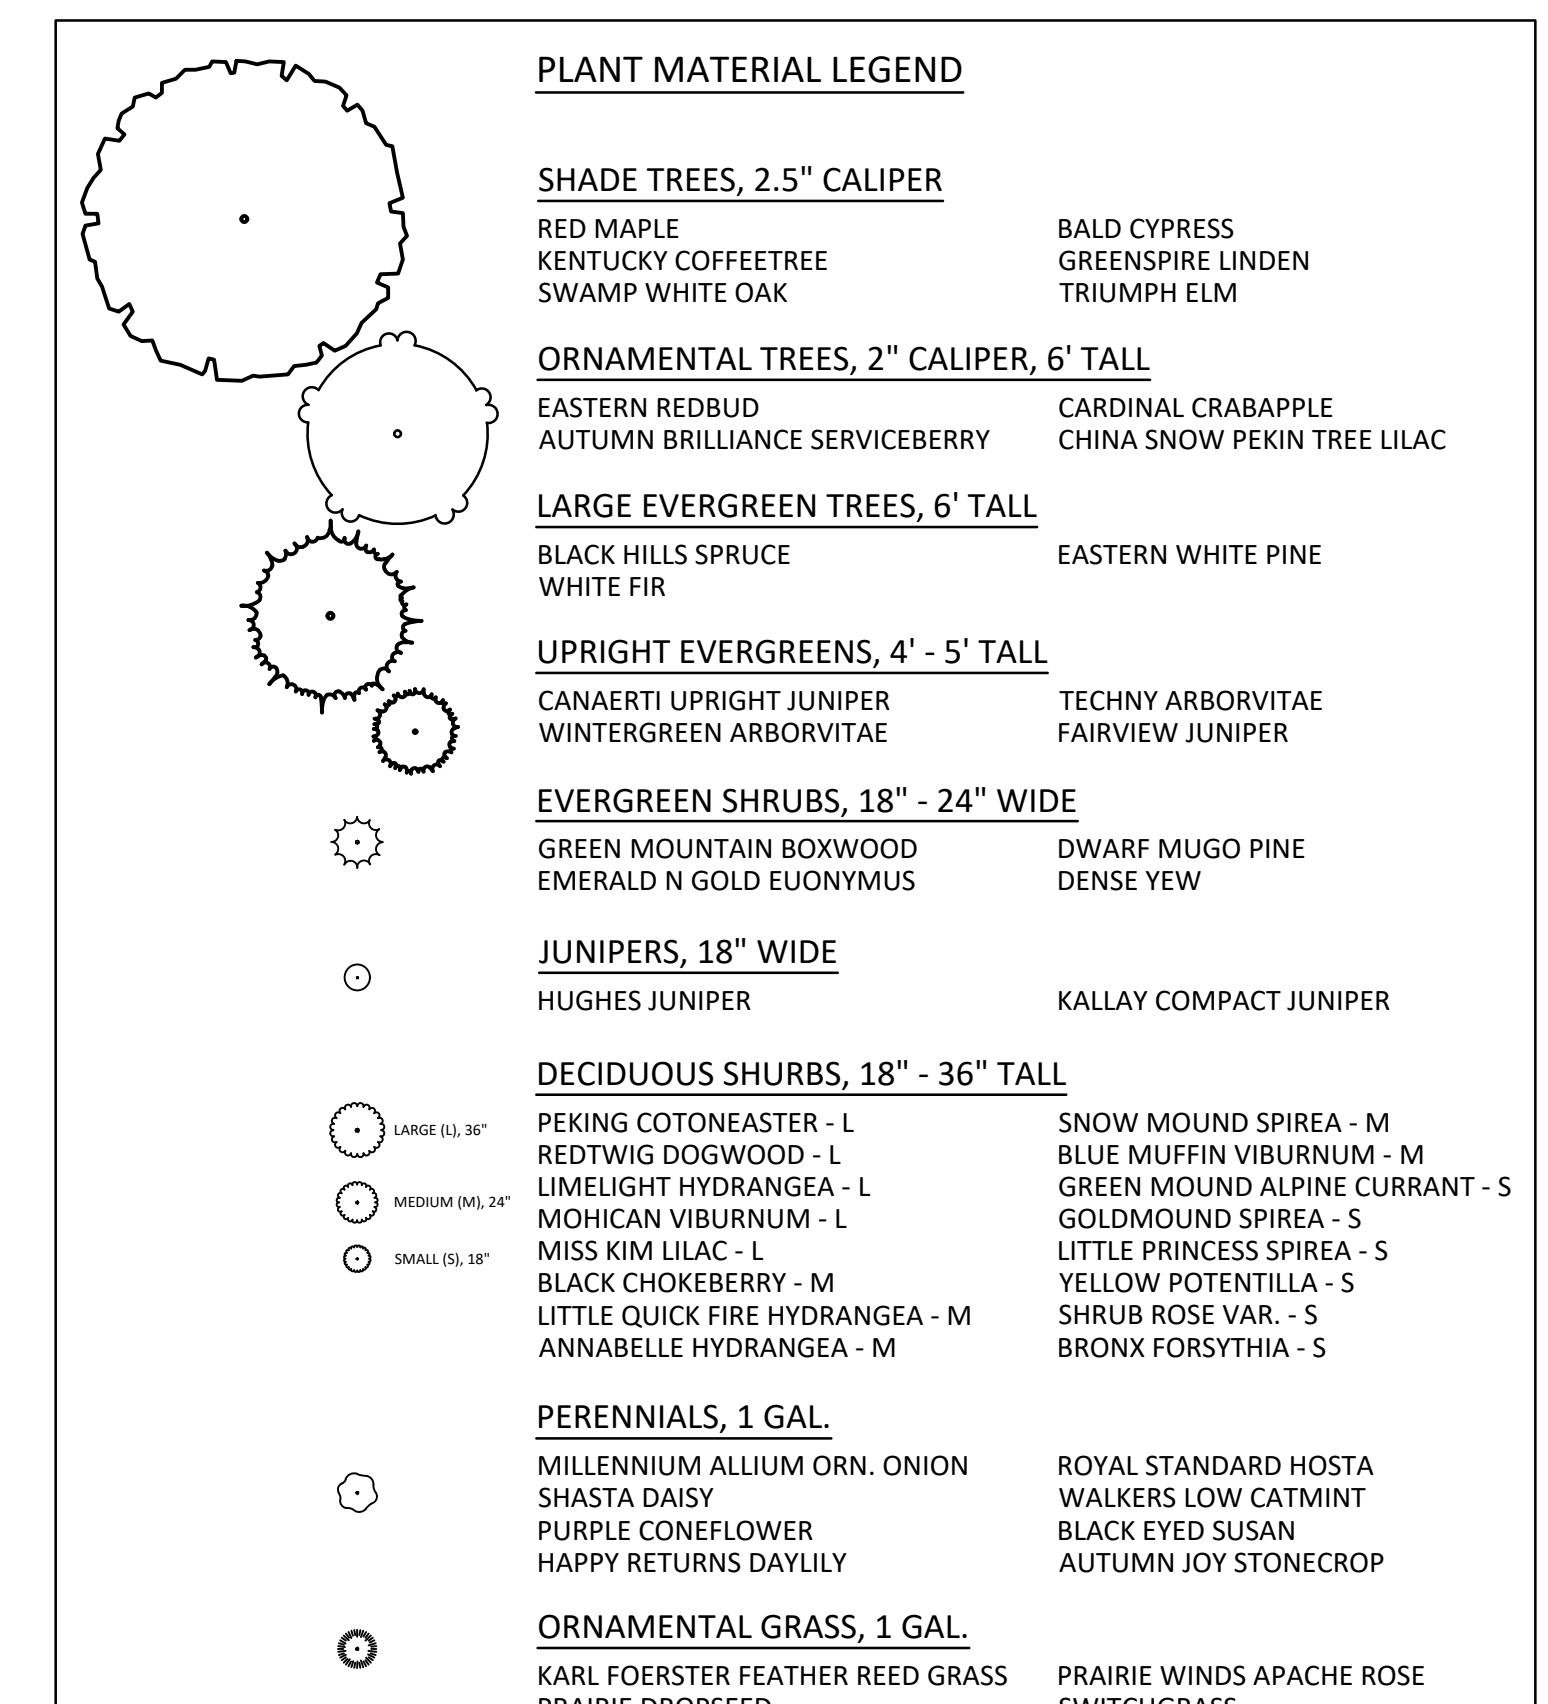

THE LOCATION OF EXISTING UNDERGROUND UTILITIES ARE SHOWN IN AN APPROXIMATE WAY ONLY. THE CONTRACTOR SHALL DETERMINE THE EXACT LOCATION OF ALL EXISTING UTILITIES BEFORE COMMENCING WORK. HE AGREES TO BE FULLY RESPONSIBLE FOR ANY AND ALL DAMAGES WHICH MIGHT BE OCCASIONED BY HIS FAILURE TO EXACTLY LOCATE AND PRESERVE ANY AND ALL UNDERGROUND UTILITIES.

Drawing File Name

ssued:
PRELIM. CITY SUBMITTAL 9/01/20

COMMENT RESPONSE 12/20/2018
COMMENT RESPONSE 1/27/2019
COMMENT RESPONSE 2/13/2019
COMMENT RESPONSE 3/29/2019

COMMENT RESPONSE 4/11/20

Revisions:

Issue Date: 4/11/2023

Reviewed By: AO, PV


Project No.

200038 02-PLIIT

ROTOTYPICAL PLANTIN PLANS - DISTINCTIVE


sheet No. _____
BD 2 _____ of _____

The reproduction, copying or other use of this drawing without
the written consent of SEC Planning, LLC is prohibited.

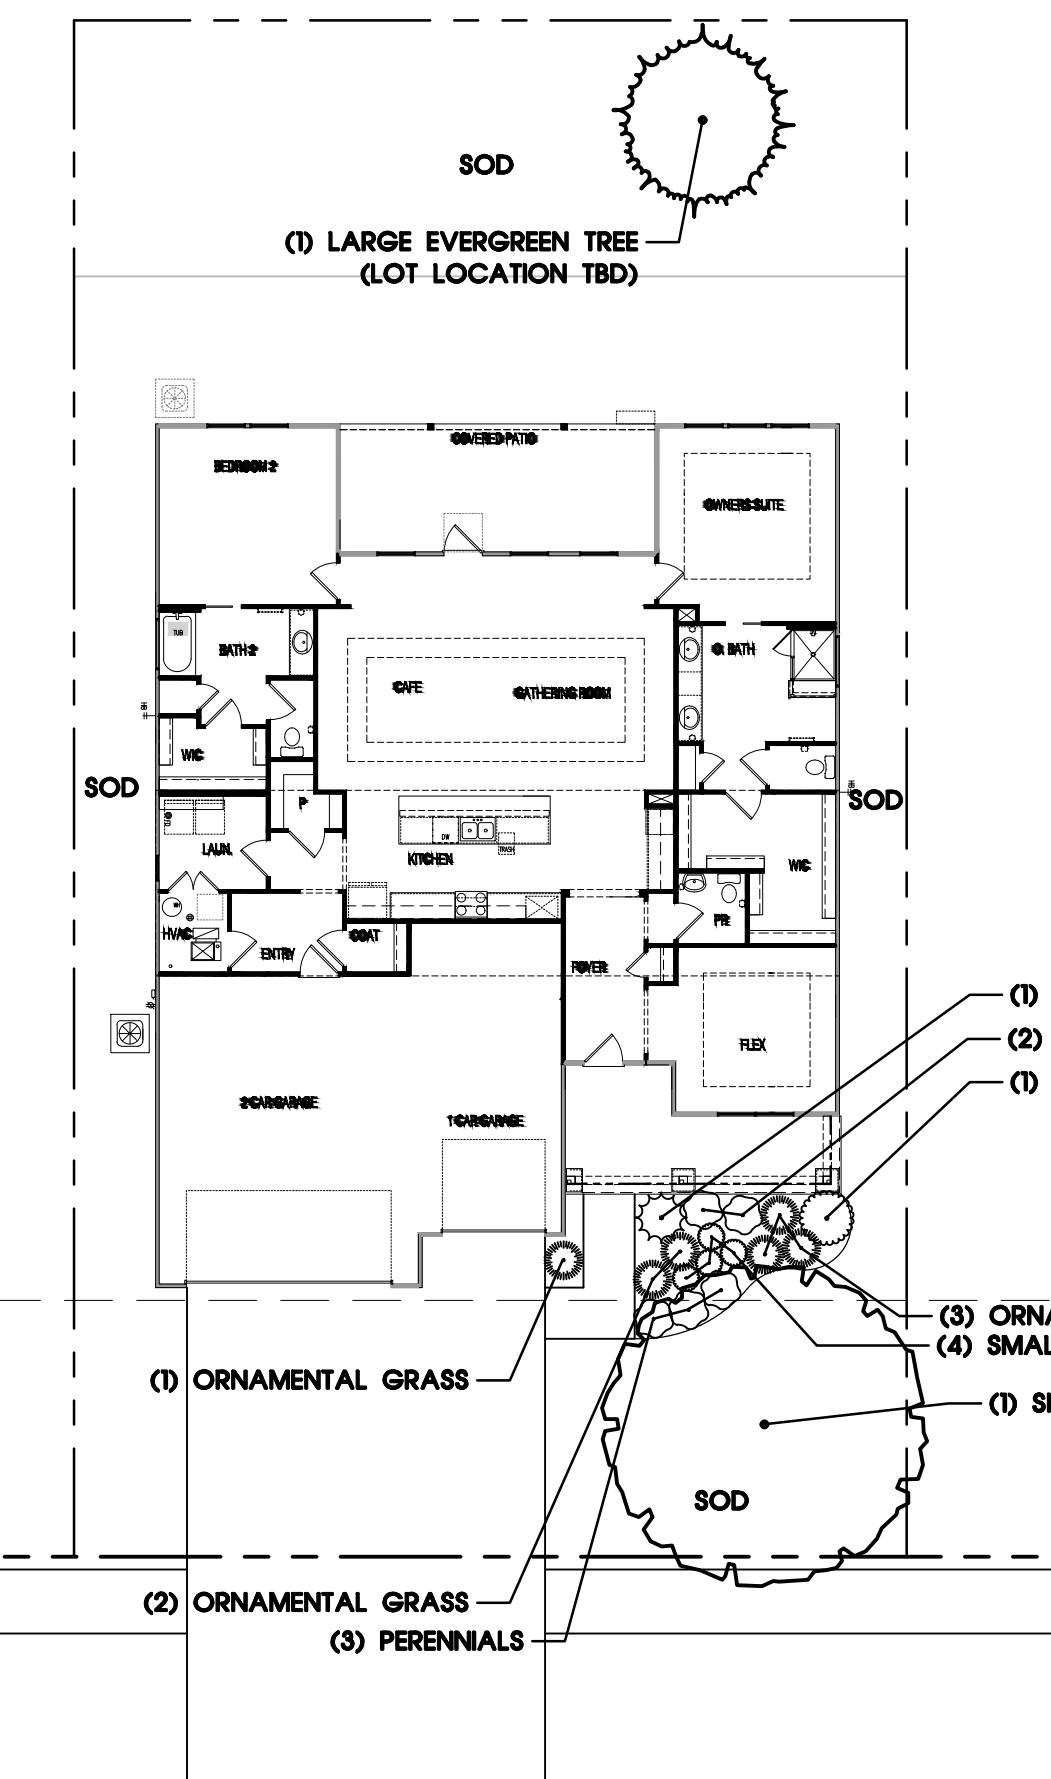


1 PROTOTYPICAL PLANTING - STARDOM

SCALE: 1' = 16'-0"

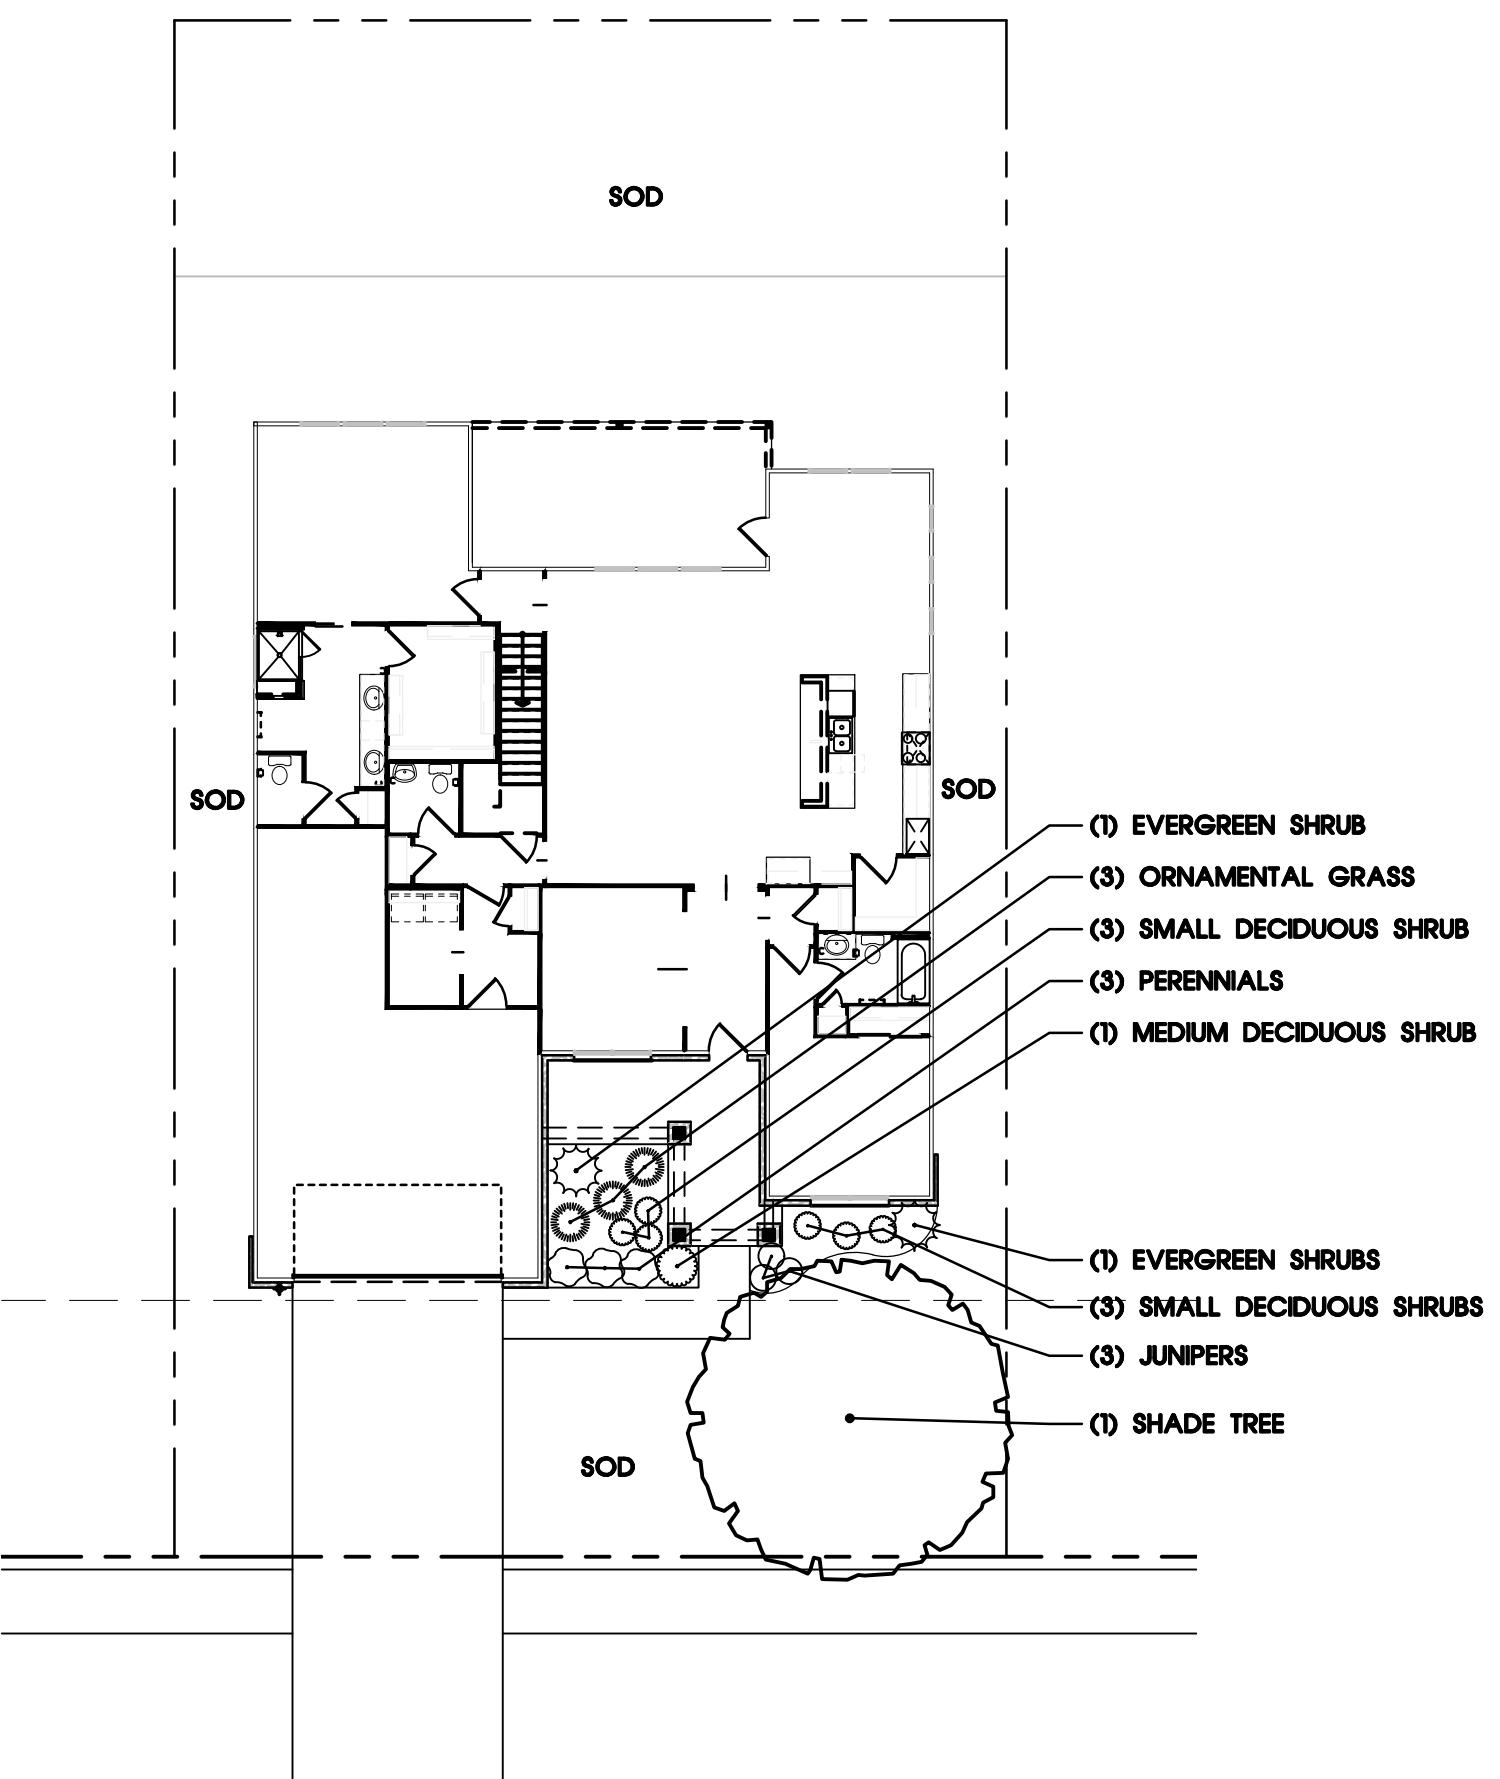

2 PROTOTYPICAL PLANTING - STELLAR

SCALE: 1' = 16'-0"

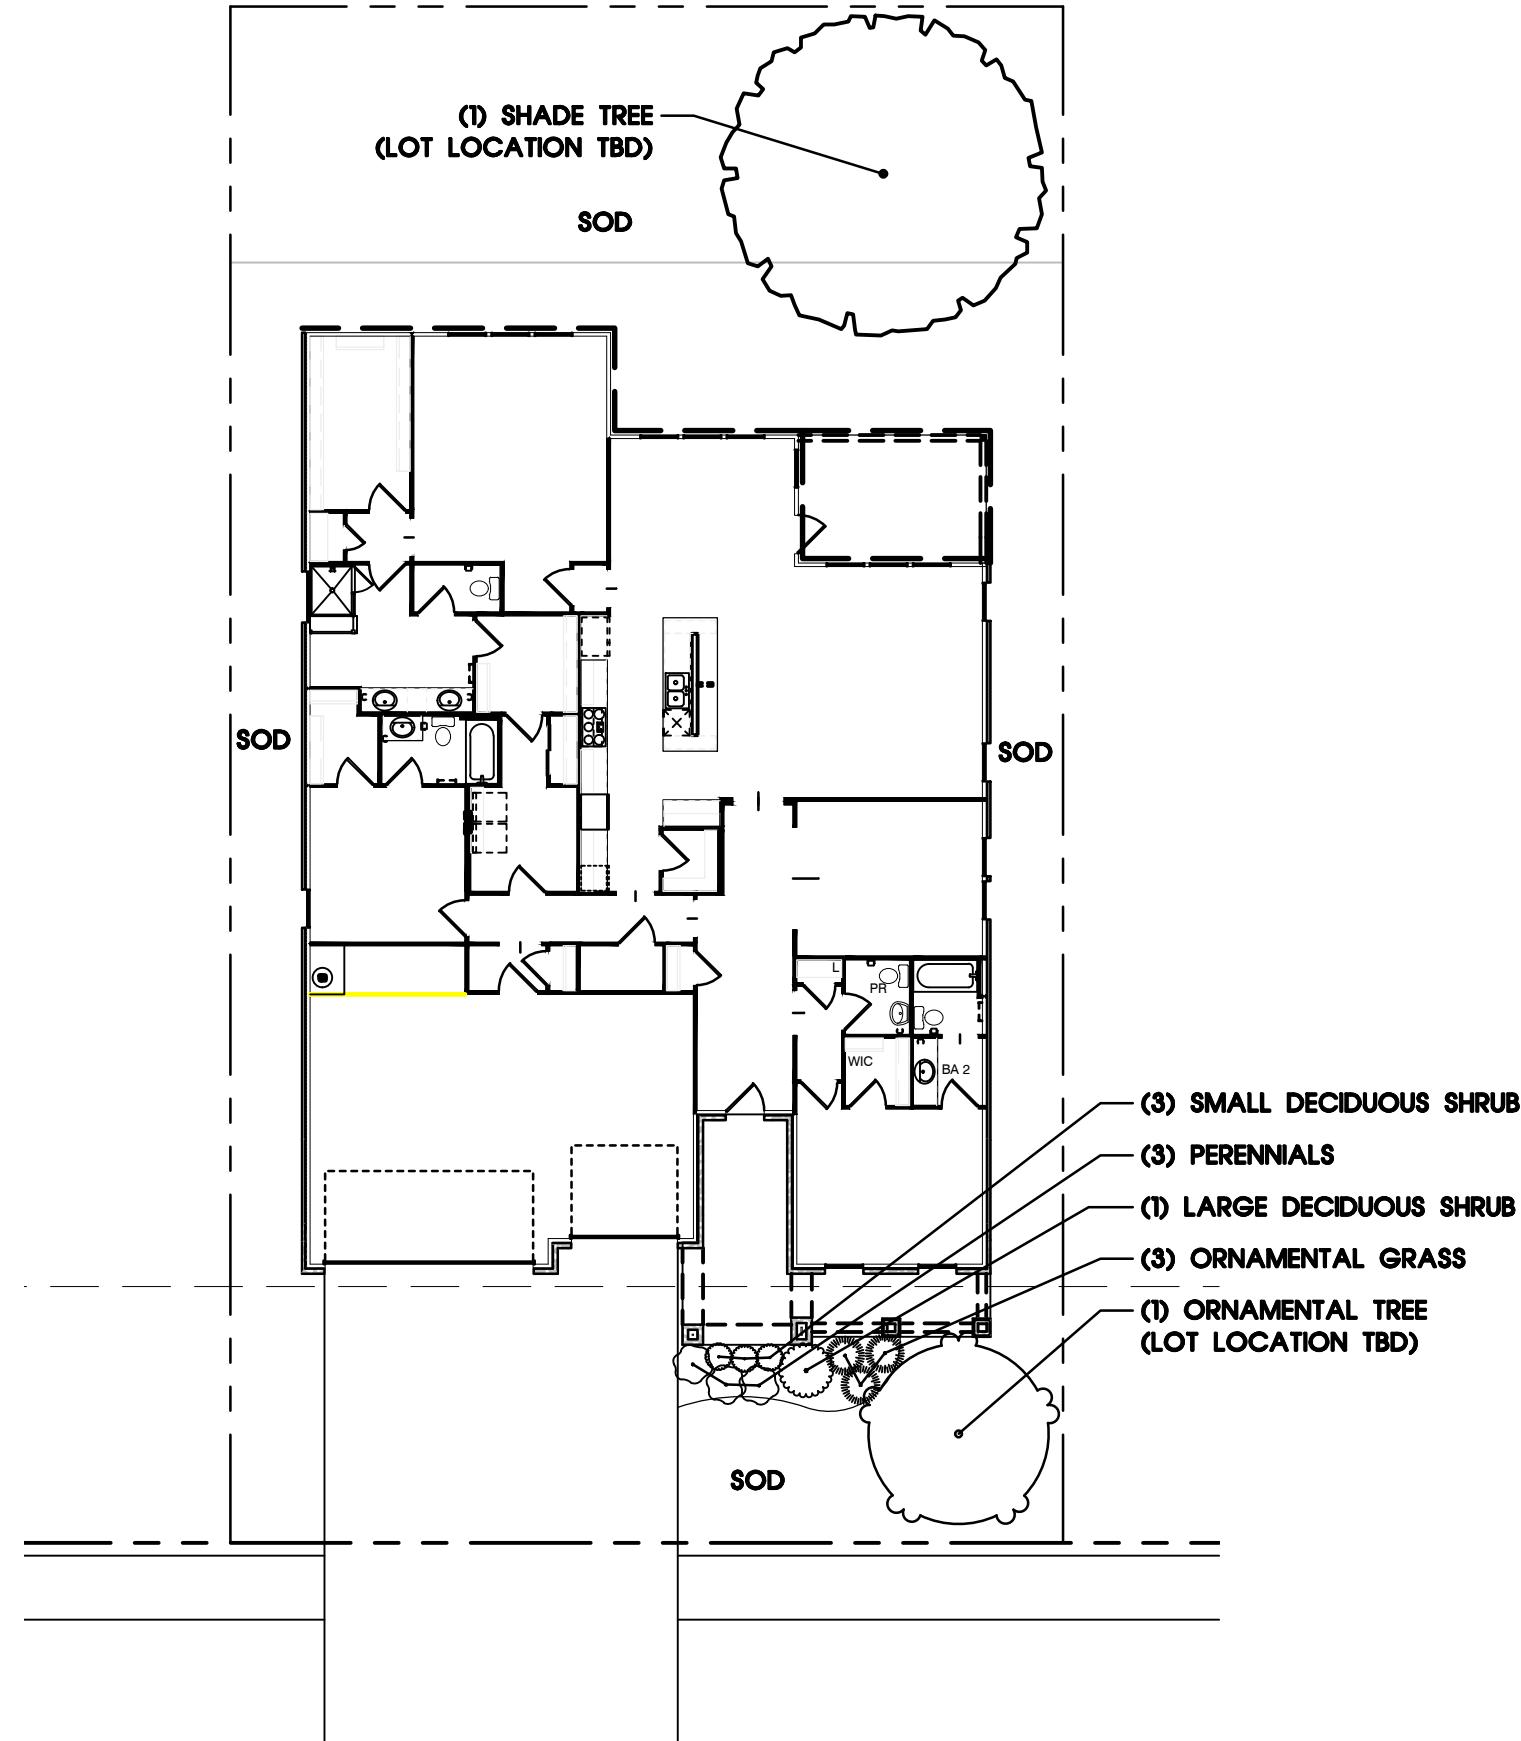

3 PROTOTYPICAL PLANTING - RENOWN

SCALE: 1' = 16'-0"

PLANT MATERIAL LEGEND	
SHADE TREES, 2.5" CALIPER	BALD CYPRESS GREENSPIRE LINDEN SWAMP WHITE OAK TRIUMPH ELM
ORNAMENTAL TREES, 2" CALIPER	EASTERN REDBUD AUTUMN BRILLIANCE SERVICEBERRY CARDINAL CRABAPPLE CHINA SNOW PEKIN TREE LILAC
LARGE EVERGREEN TREES, 6' TALL	BLACK HILLS SPRUCE WHITE FIR EASTERN WHITE PINE
UPRIGHT EVERGREENS, 4' - 5' TALL	CANAERTI UPRIGHT JUNIPER WINTERGREEN ARBORVITAE TECHNY ARBORVITAE FAIRVIEW JUNIPER
EVERGREEN SHRUBS, 18" - 24" WIDE	DWARF MUGO PINE DENSE YEW
JUNIPERS, 18" WIDE	HUGHES JUNIPER KALLY COMPACT JUNIPER
DECIDUOUS SHRUBS, 18" - 36" TALL	PEKING COTONEASTER - L REDTWIG DOGWOOD - L LIMELIGHT HYDRANGEA - L MOHICAN VIBURNUM - L MISS KIM LILAC - L BLACK CHokeBERRY - M LITTLE QUICK FIRE HYDRANGEA - M ANNABELLE HYDRANGEA - M SNOW MOUND SPIREA - M BLUE MUFFIN VIBURNUM - M GREEN MOUND ALPINE CURRANT - S GOLDMOUND SPIREA - S LITTLE PRINCESS SPIREA - S SHRUB ROSE VAR. - S BRONX FORSYTHIA - S
PERENNIALS, 1 GAL.	MILLENNIUM ALLIUM ORN. ONION SHASTA DAISY PURPLE CONEFLOWER HAPPY RETURNS DAYLILY ROYAL STANDARD HOSTA WALKERS LOW CATMINT BLACK EYED SUSAN AUTUMN JOY STONECROP
ORNAMENTAL GRASS, 1 GAL.	KARL FOERSTER FEATHER REED GRASS PRAIRIE WINDS APACHE ROSE PRAIRIE DROPSEED SWITCHGRASS



The location of existing underground utilities are shown in an approximate way only. The contractor shall determine the exact location of all existing utilities before commencing work. He agrees to be fully responsible for any and all damages which might be occasioned by his failure to exactly locate and protect any and all underground utilities.

LANDSCAPE PLAN FOR LINCOLN PRAIRIE DEL WEBB PHASE 2A and 2B

AURORA, ILLINOIS

Drawing File Name
V:\200038-PULT\cadfiles\LA\Del Webb Phase 2\Sheets\LPD-3.dwg

Issued:
1. PRELIM. CITY SUBMITTAL 9/01/2022
2. COMMENT RESPONSE 12/20/2022
3. COMMENT RESPONSE 2/13/2023
4. COMMENT RESPONSE 3/29/2023
5. COMMENT RESPONSE 4/11/2023

Revisions:

1. _____

2. _____

3. _____

4. _____

Issue Date: 4/11/2023

Drawn By: AO, BE
Reviewed By: AO, PV

Project No.
200038.02-PULT

PROTOTYPICAL PLANTING
PLANS - ECHELON

Sheet No.
LPD-3 _____ of _____

The reproduction, copying or other use of this drawing without the written consent of SEC Planning, LLC is prohibited.
©2023 SEC Planning, LLC

SEC Planning, LLC
Austin, Texas
LAND PLANNING
LANDSCAPE ARCHITECTURE
COMMUNITY BRANDING
4201 W. Farmer Lane, Bldg A Suite 220
Austin, TX 78727
512.246.7003
www.secplanning.com
Email: info@secplanning.com


PULTEGROUP INC.
1900 EAST GOLF ROAD
SUITE 300
SCHAUMBURG, ILLINOIS 60173




SEC Planning, LLC
Austin, Texas
LAND PLANNING
LANDSCAPE ARCHITECTURE
COMMUNITY BRANDING
4201 W. Parmer Lane, Bldg A Suite 220
Austin, TX 78727
T 512.246.7003
www.secplanning.com
Email: info@secplanning.com

PULTEGROUP INC.
1900 EAST GOLF ROAD
SUITE 300
SCHAUMBURG, ILLINOIS 60173


LANDSCAPE PLAN FOR LINCOLN PRAIRIE DEL WEBB PHASE 2A and 2B AURORA, ILLINOIS

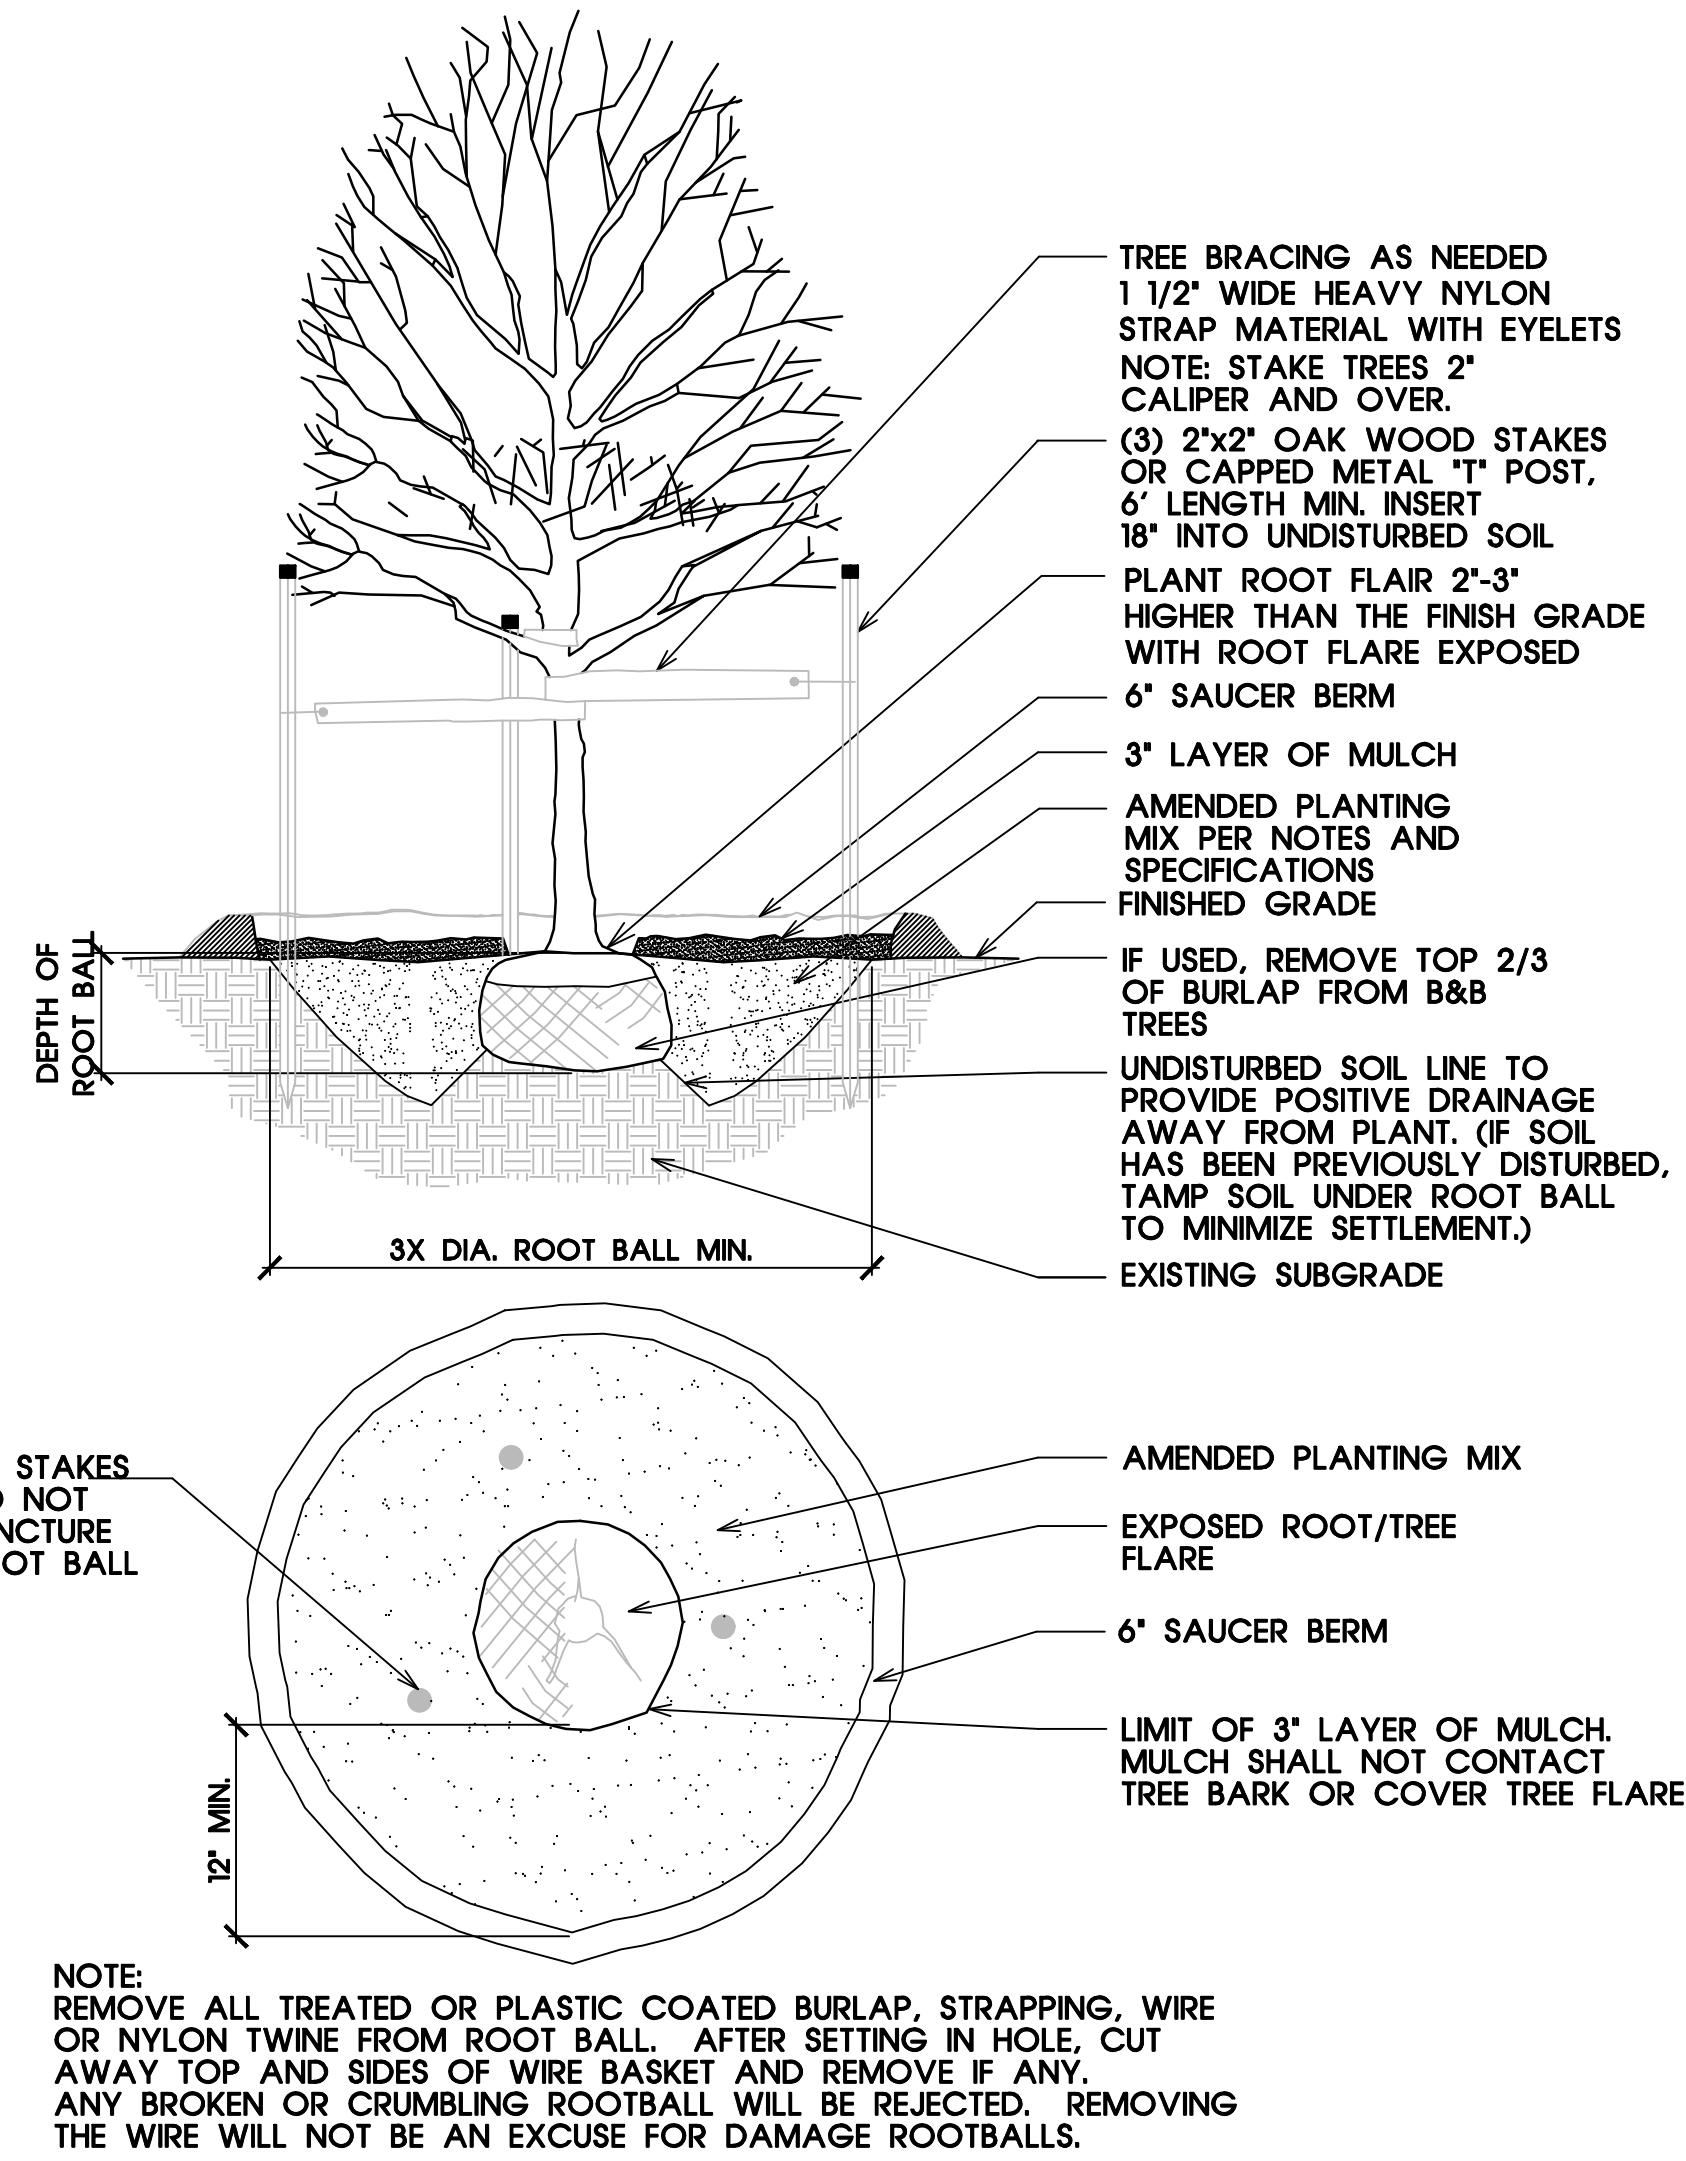


1 TREE PLANTING
SCALE NOT TO SCALE

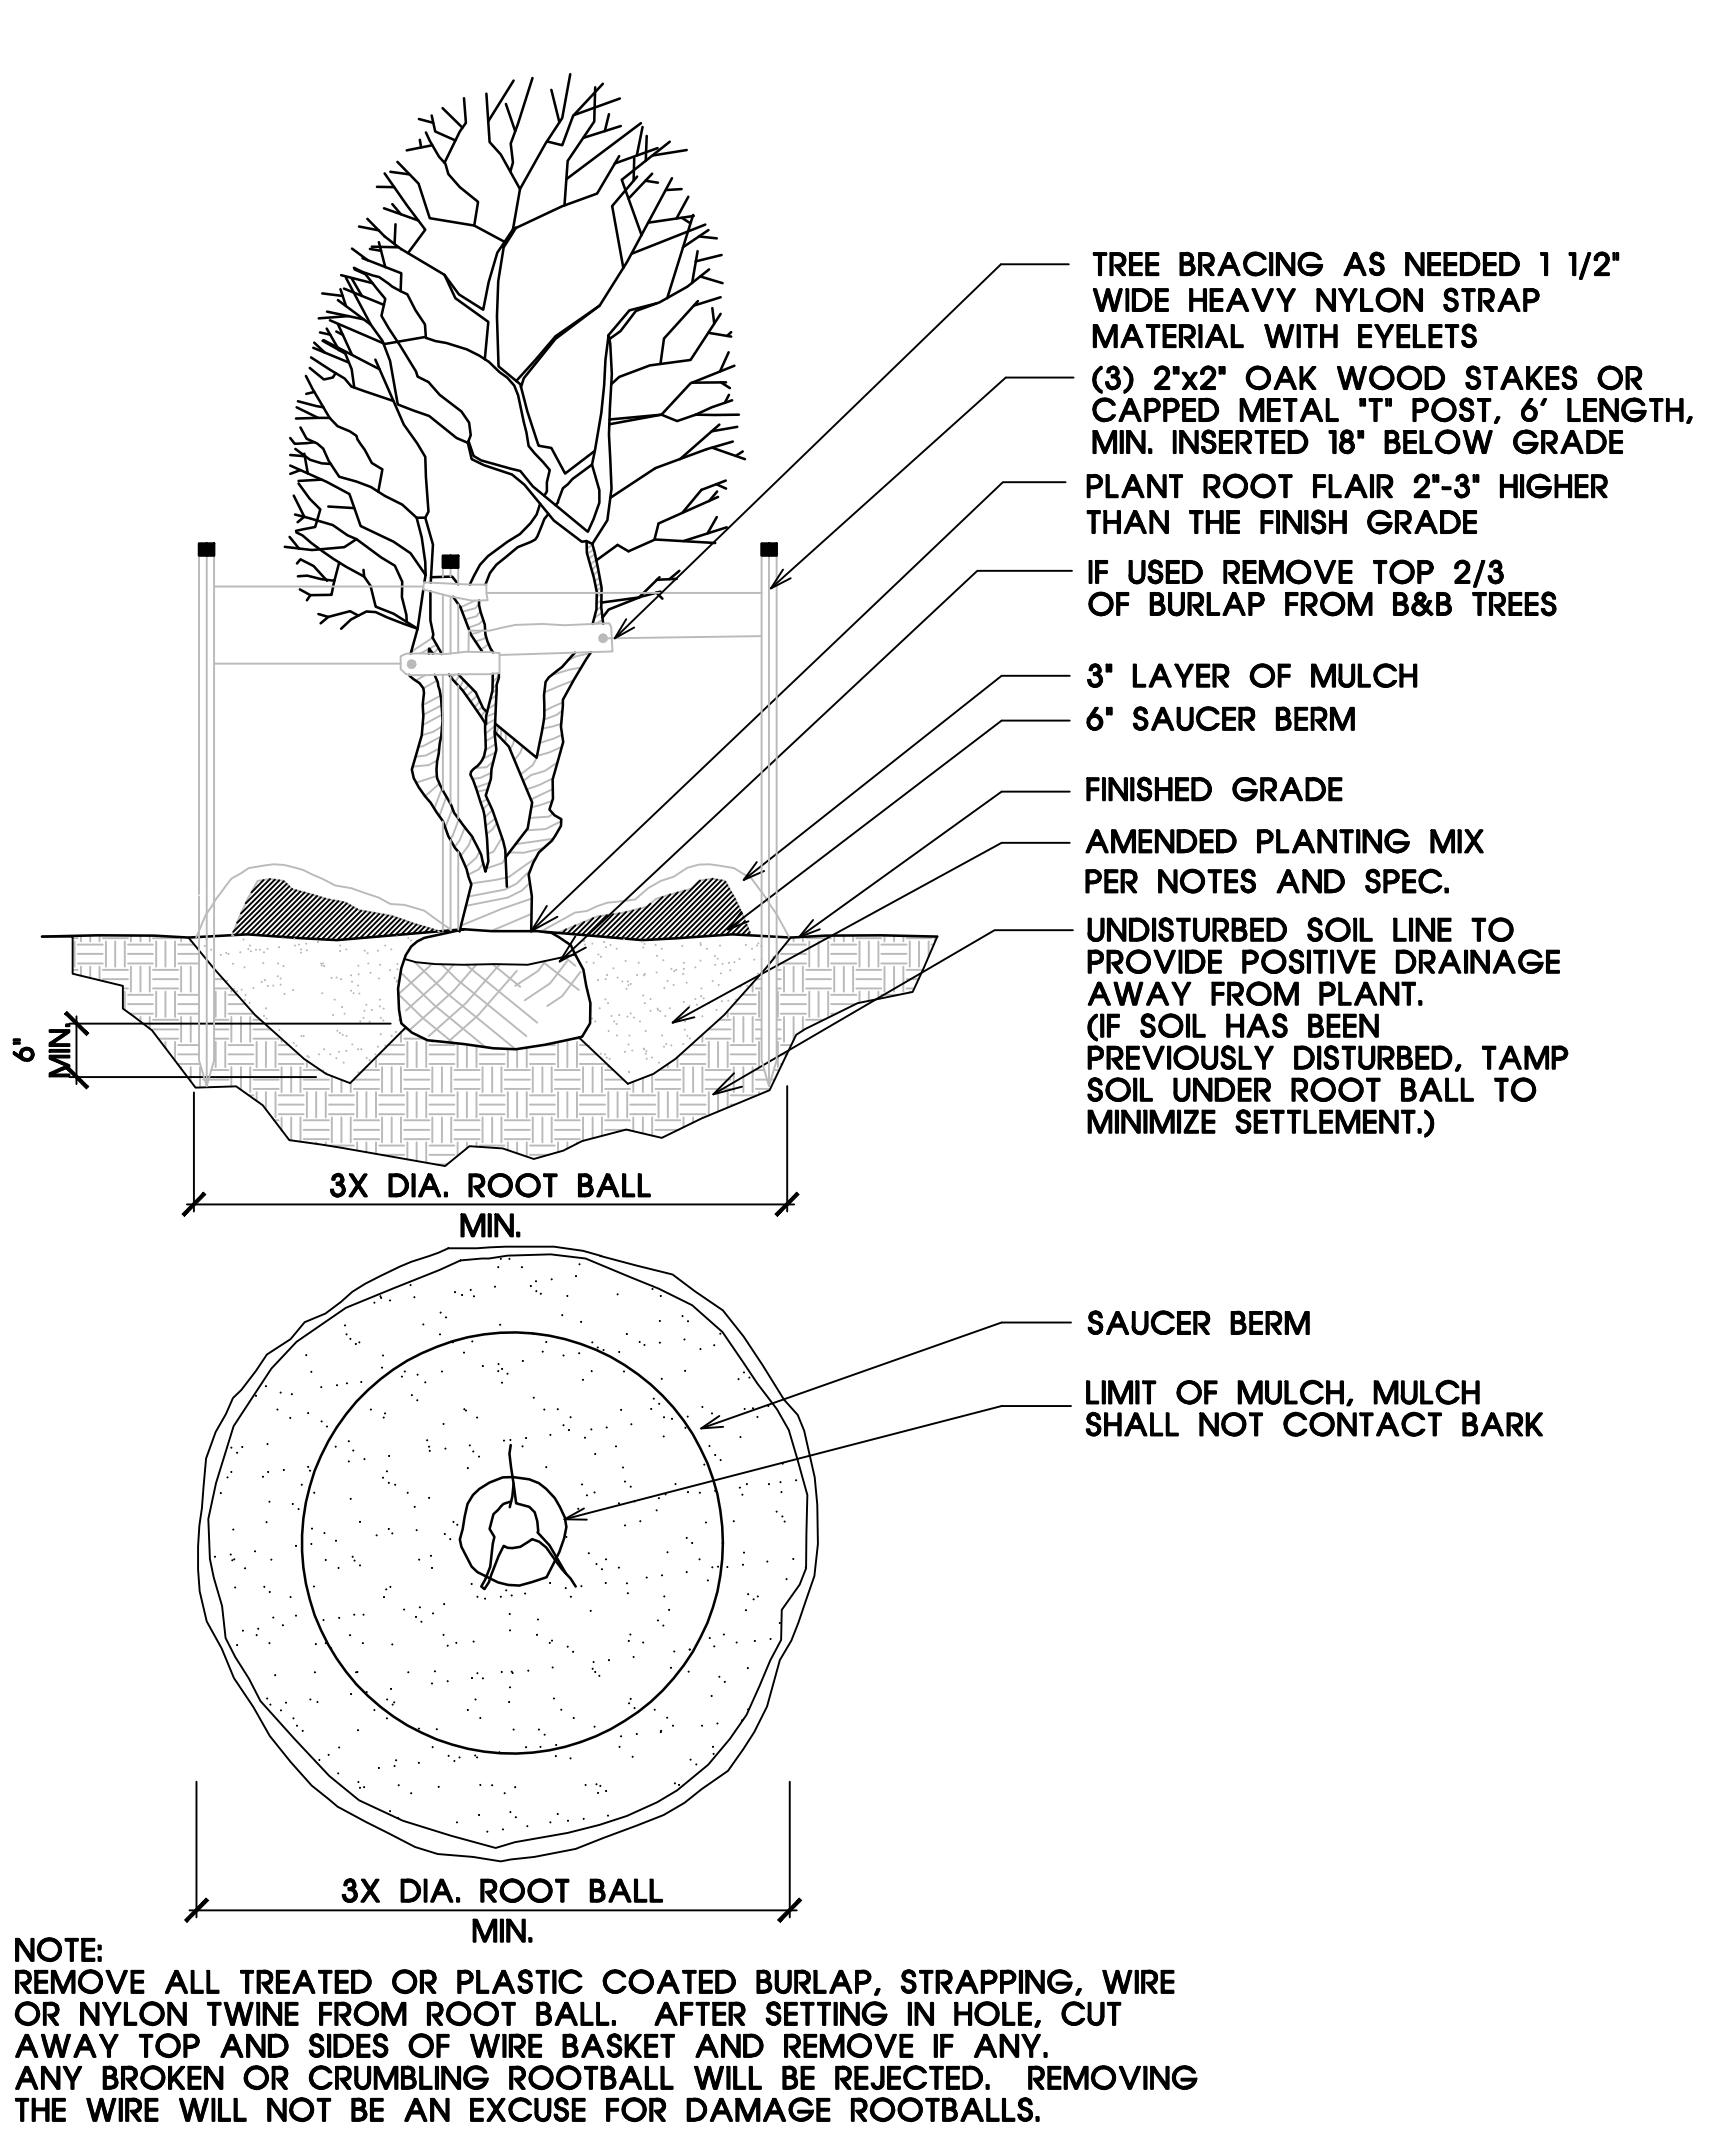


2 TREE PLANTING - MULTIRUNK
SCALE NOT TO SCALE

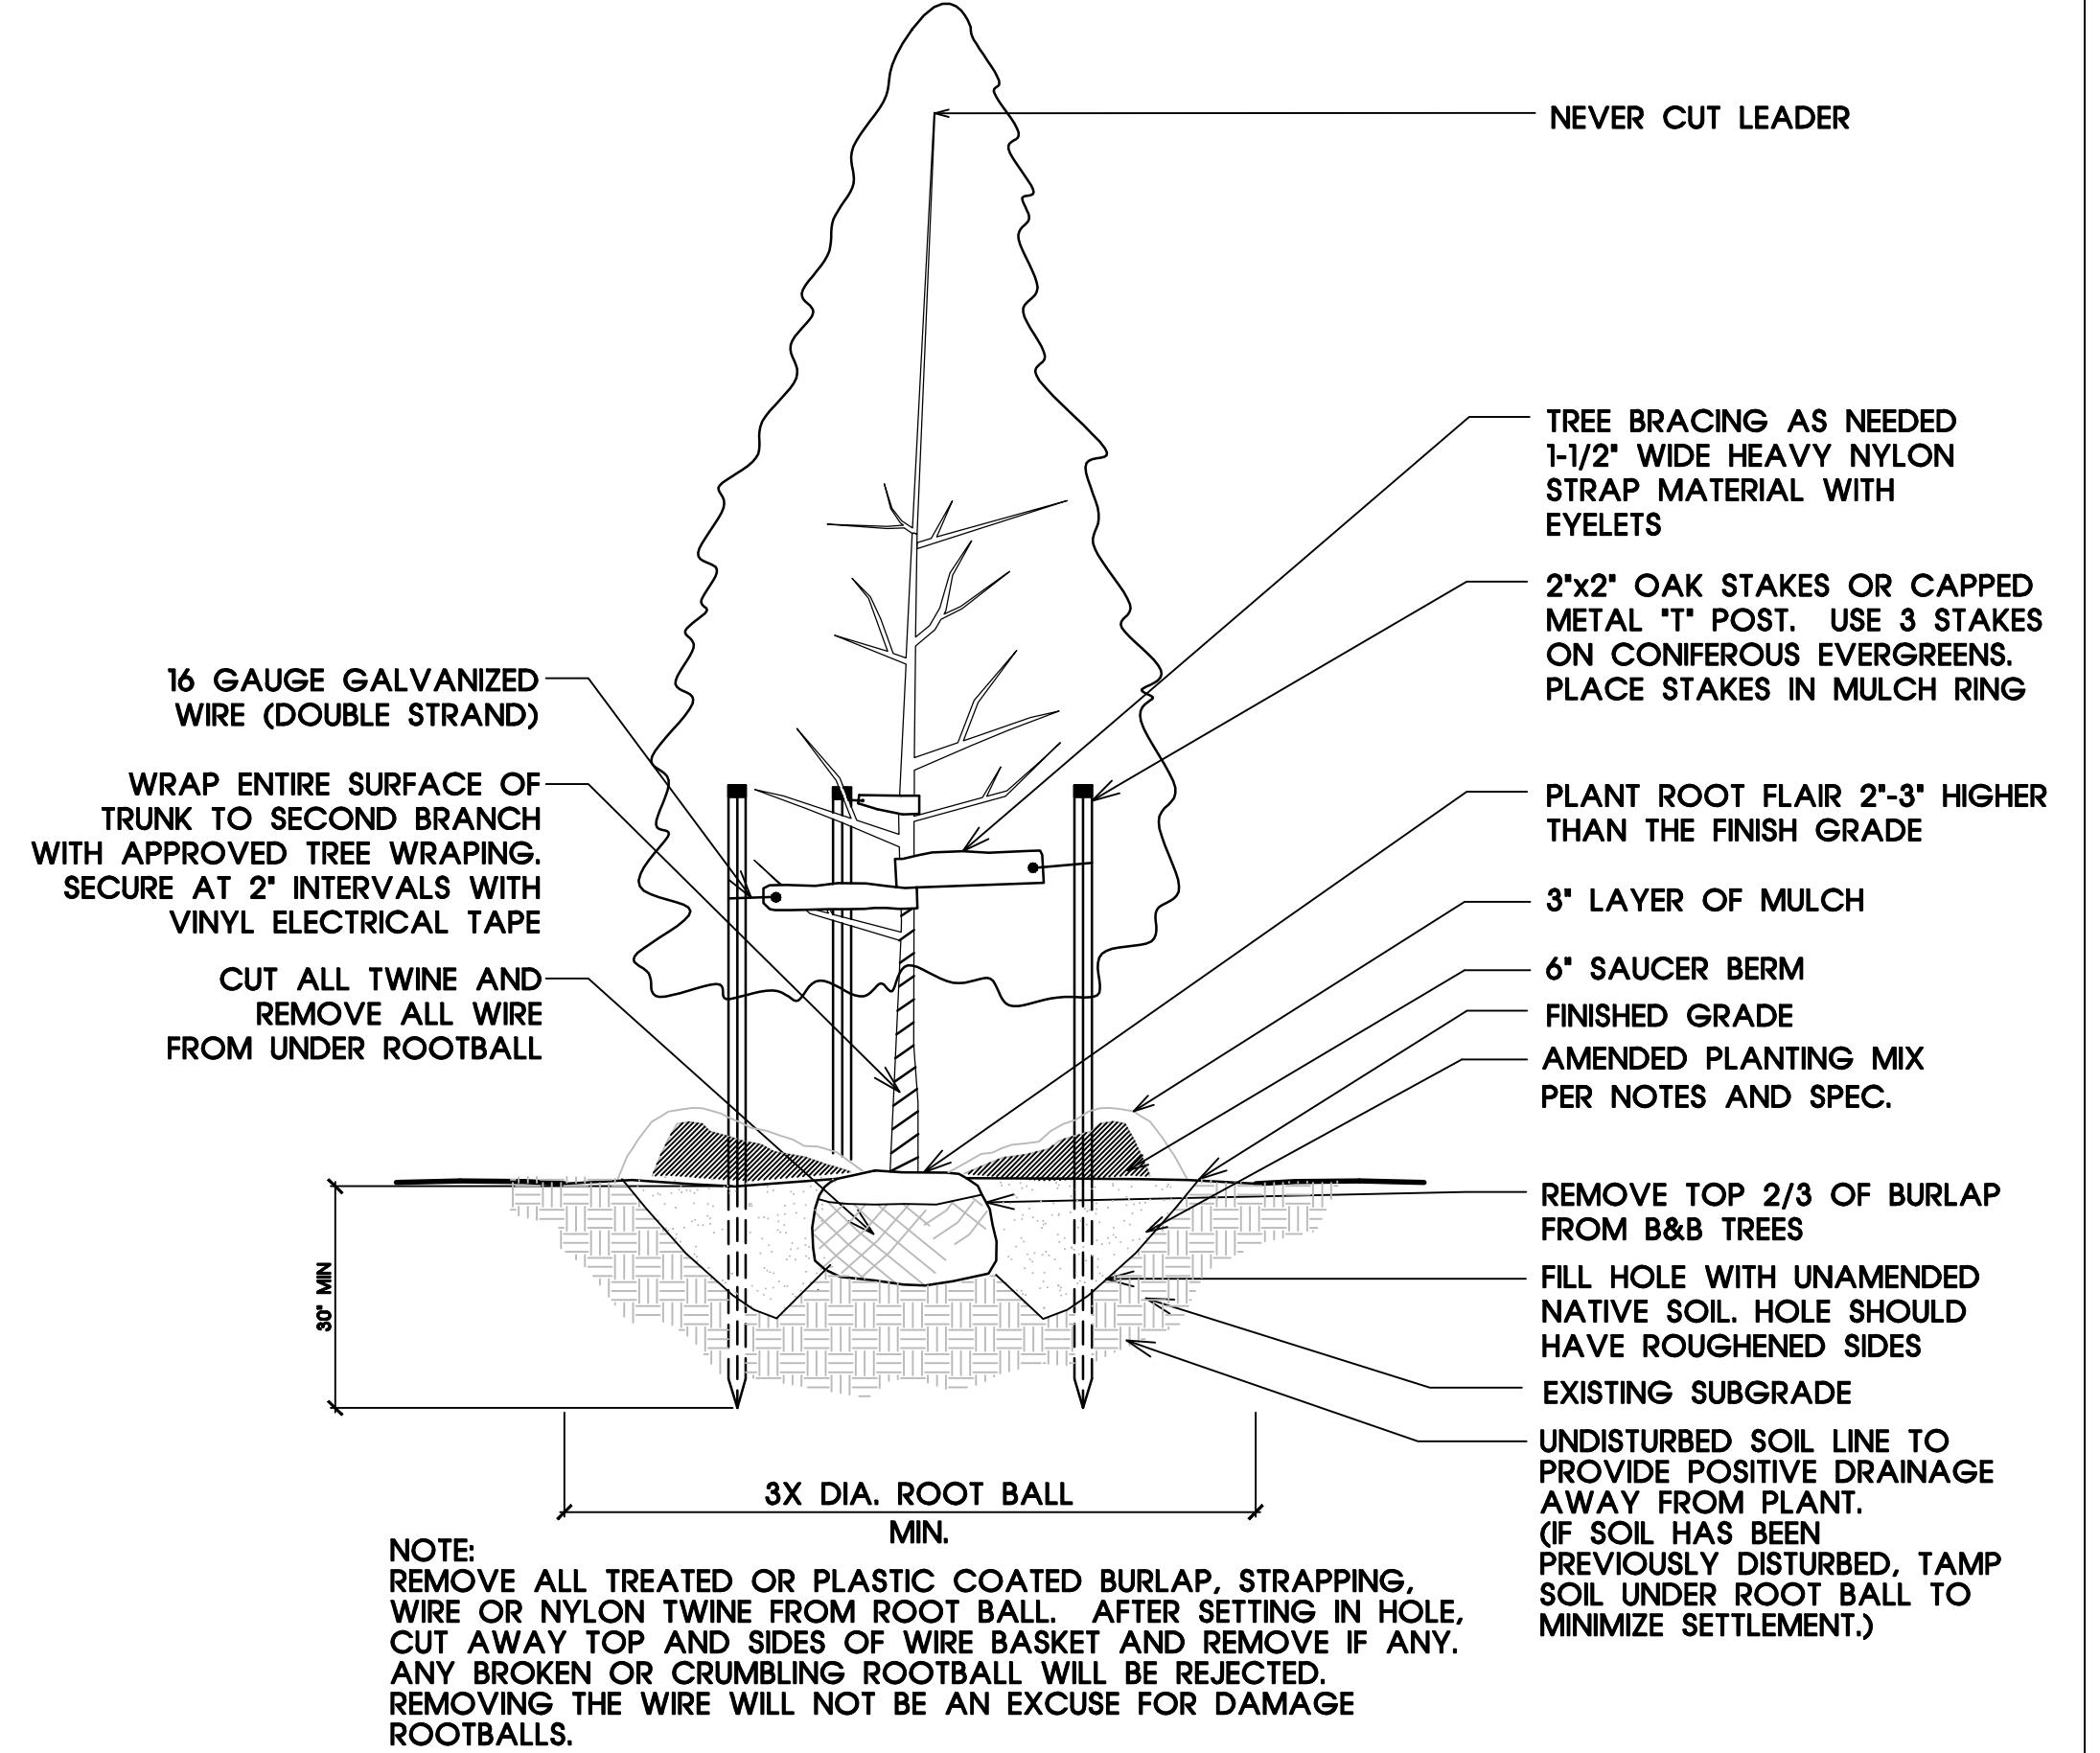


3 TREE PLANTING - PYRAMIDAL
SCALE NOT TO SCALE

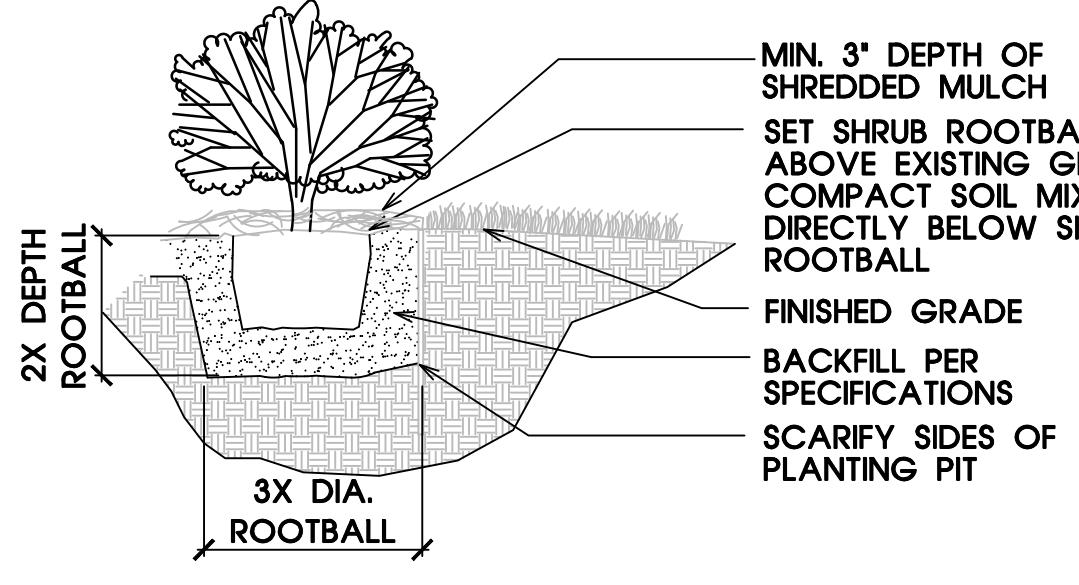


4 SHRUB BED PLANTING
SCALE NOT TO SCALE

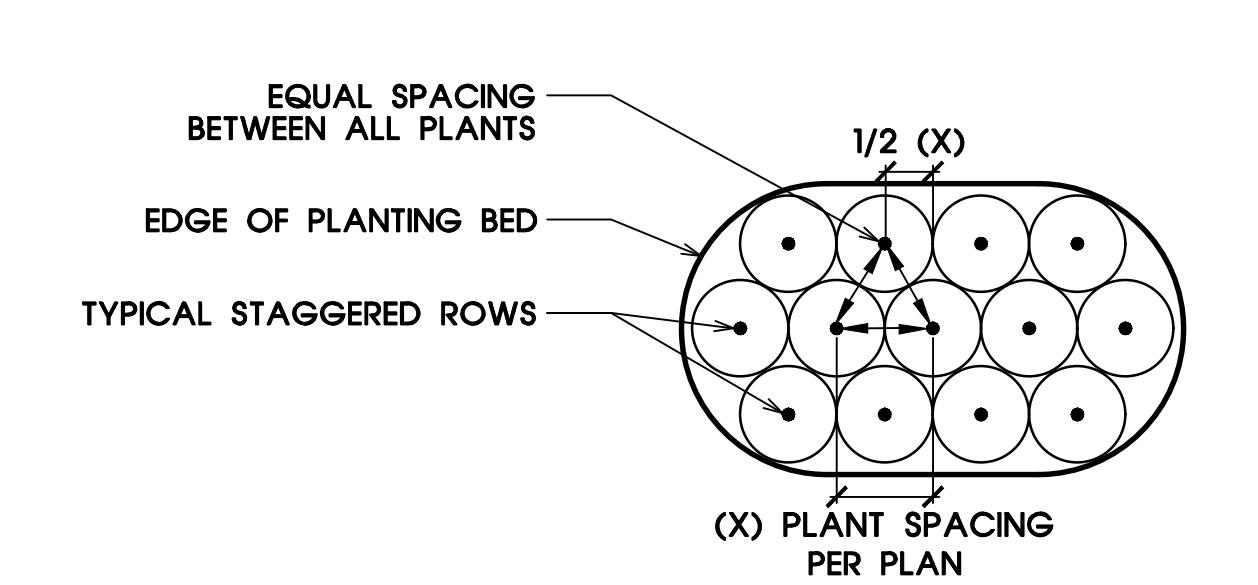


5 PLANTING BED PLAN
SCALE NOT TO SCALE

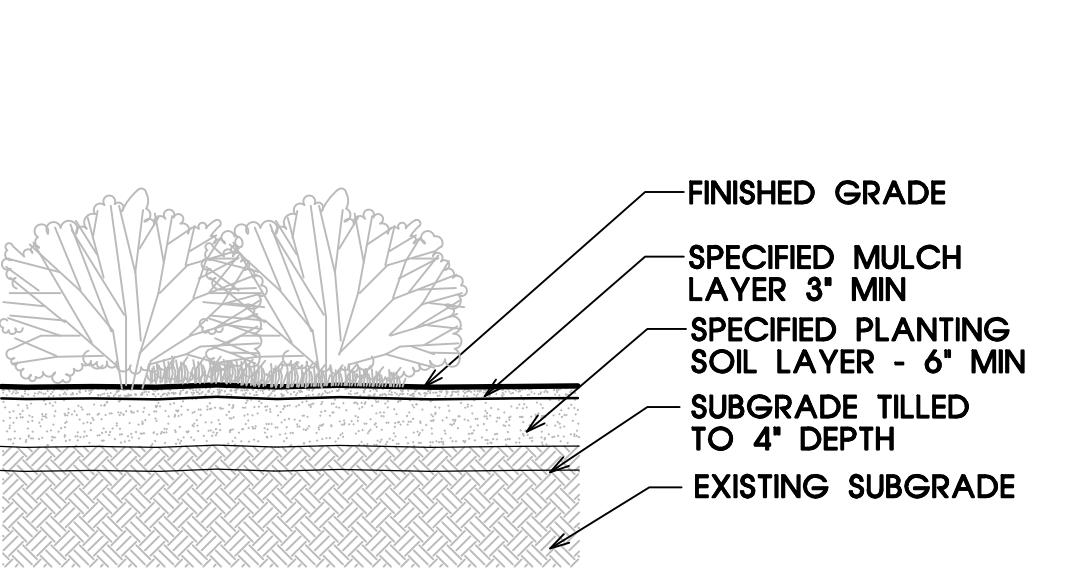


6 PERENNIAL/ANNUAL/ORN. GRASSES BED
SCALE NOT TO SCALE

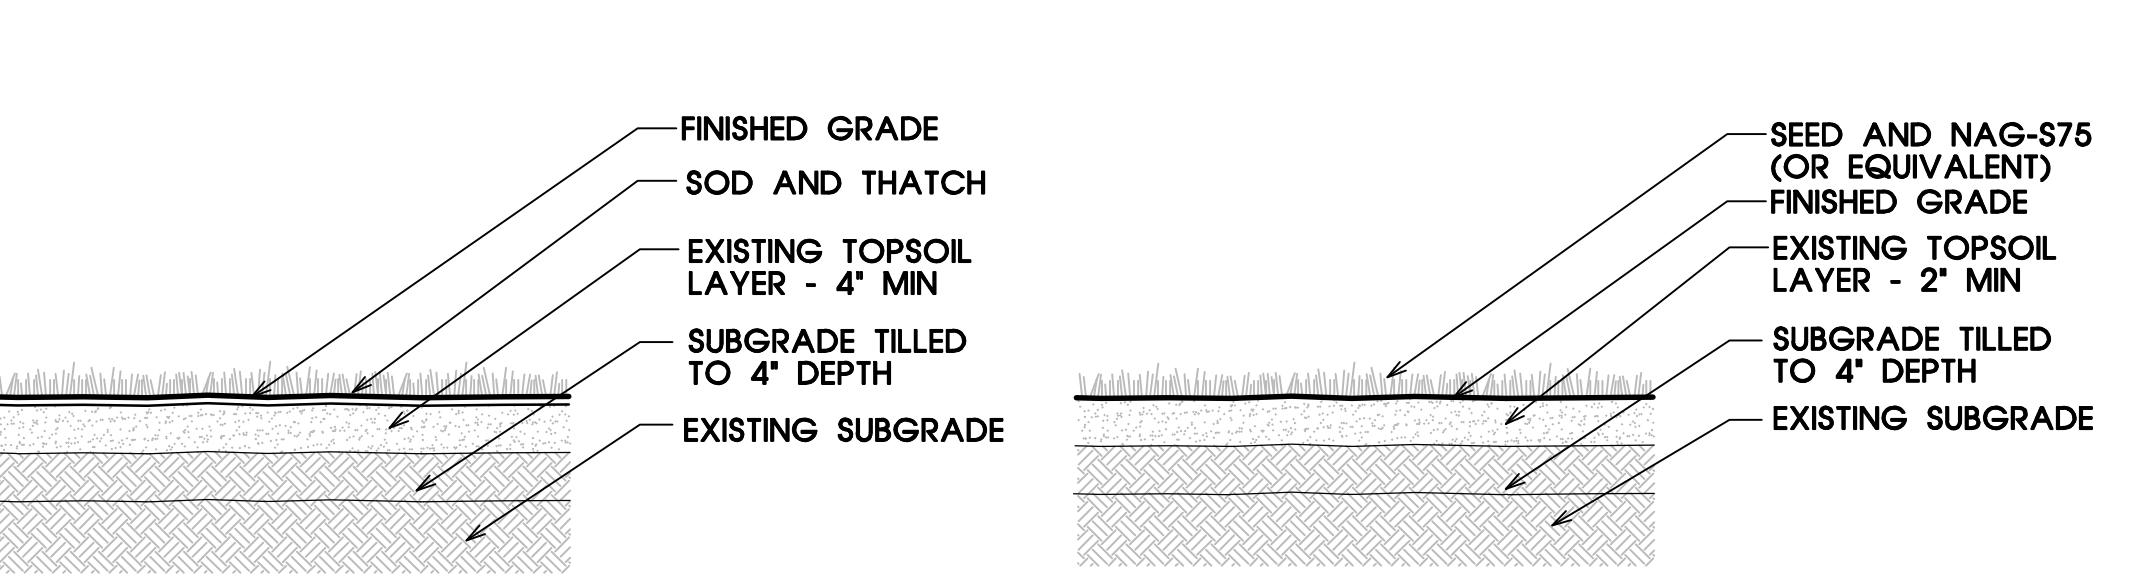

7 TURF SOD
SCALE NOT TO SCALE

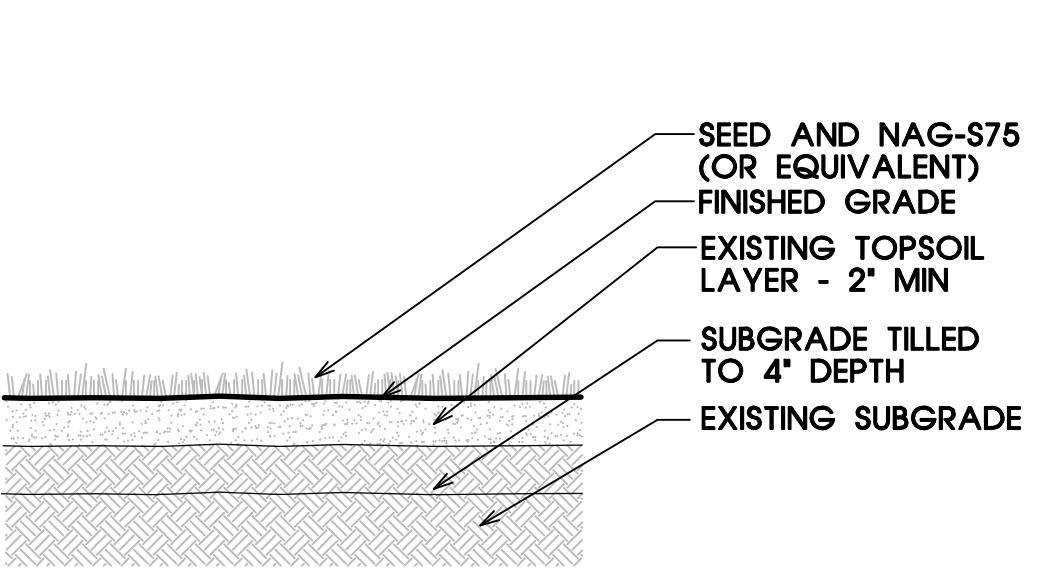

8 SEED AND BLANKET
SCALE NOT TO SCALE

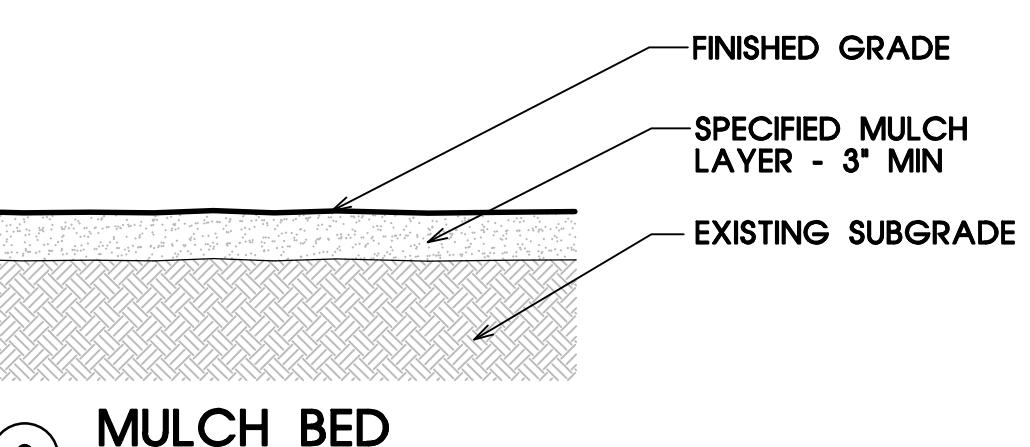

9 MULCH BED
SCALE NOT TO SCALE

Drawing File Name
V:\200038-PULT\cadfiles\Del Webb Phase 2\Sheets\LPD-4.dwg

Issued:
1. PRELIM. CITY SUBMITTAL 9/01/2022
2. COMMENT RESPONSE 12/20/2022
3. COMMENT RESPONSE 2/19/2023
4. COMMENT RESPONSE 2/19/2023
5. COMMENT RESPONSE 3/29/2023
6. COMMENT RESPONSE 4/11/2023

Revisions:

- 1.
- 2.
- 3.
- 4.

Issue Date: 4/11/2023

Drawn By: AO, BE
Reviewed By: AO, PV

Project No.
200038.02-PULT

PLANTING DETAILS



THE LOCATION OF EXISTING UNDERGROUND UTILITIES ARE SHOWN IN AN APPROXIMATE WAY ONLY. THE CONTRACTOR SHALL DETERMINE THE EXACT LOCATION OF ALL EXISTING UTILITIES BEFORE COMMENCING WORK. HE AGREES TO BE FULLY RESPONSIBLE FOR ANY AND ALL DAMAGES WHICH MIGHT BE OCCASIONED BY HIS FAILURES TO EXACTLY LOCATE THESE UTILITIES AND TO PROTECT THEM FROM DAMAGE.

Sheet No.
LPD-4 _____ of _____

The reproduction, copying or other use of this drawing without the written consent of SEC Planning, LLC is prohibited.

©2023
SEC Planning, LLC