


ELEVATIONS


RCB

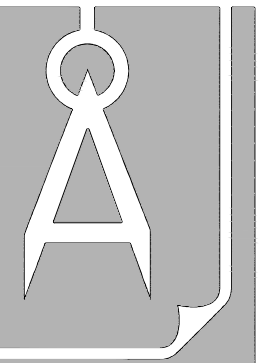



RC BOWMAN

ARCHITECTURE


628 CIRCLE AVE
FOREST PARK IL 60130
T: 708-533-7708 F: 708-966-7905
EMAIL: rcbowman2@comcast.net
DESIGN FIRM No 184.008035-0001

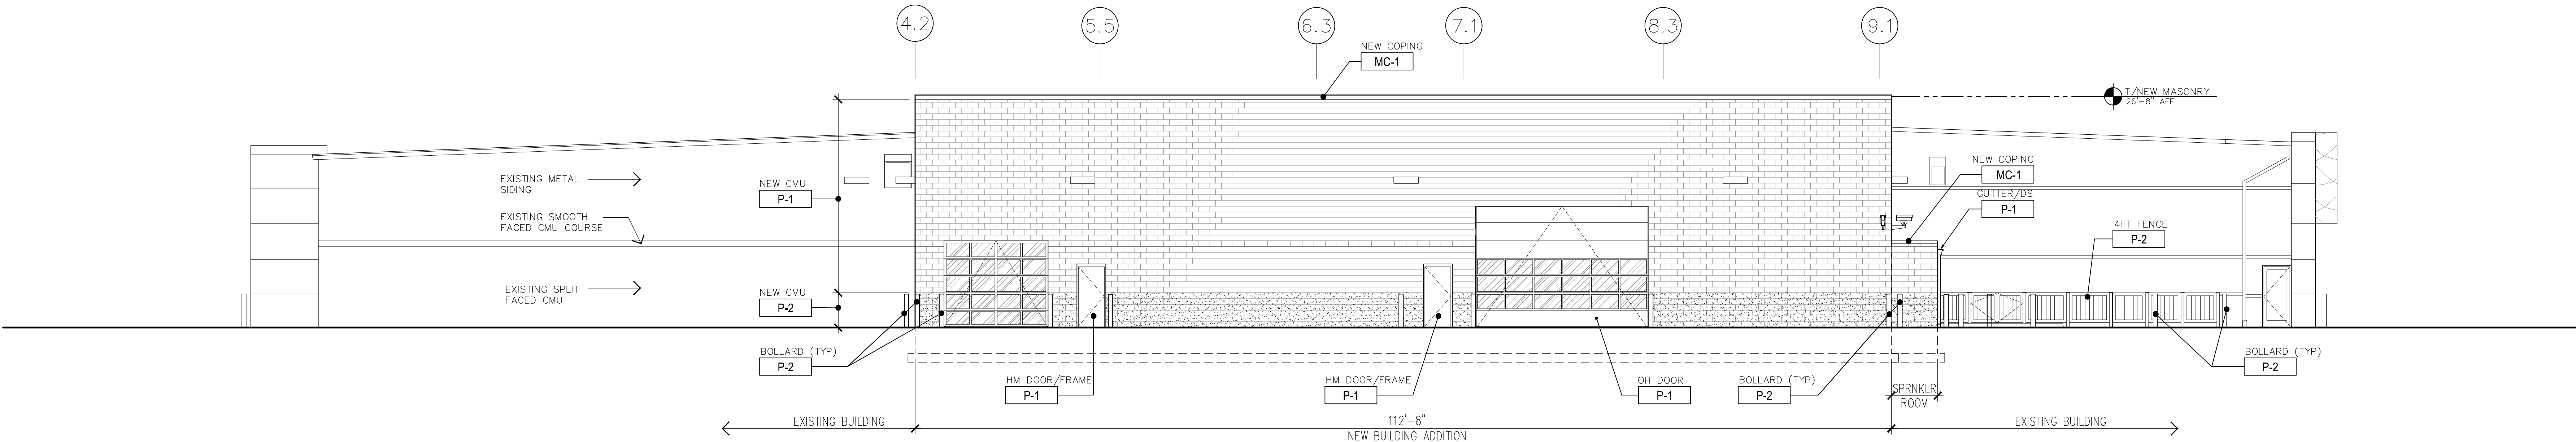


1 SOUTH ELEVATION
SCALE: 1/8"= 1'-0"

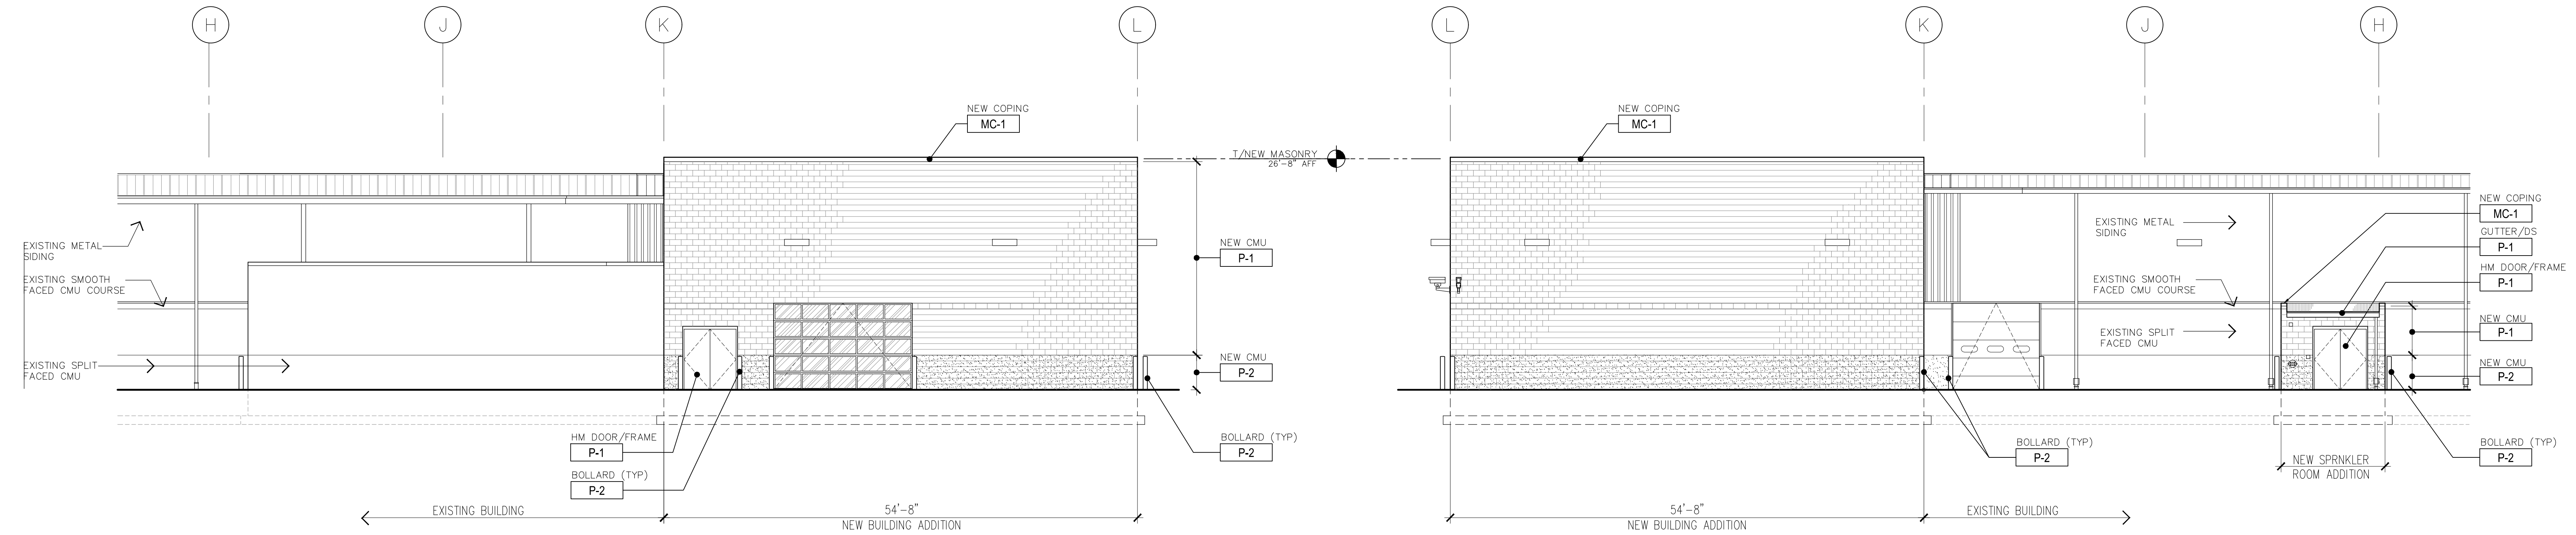 

2 WEST ELEVATION
SCALE: 1/8"= 1'-0"

 

3 EAST ELEVATION
SCALE: 1/8"= 1'-0"

 

ELEVATION DATA TABLE: ELEVATIONS		
DESCRIPTION	VALUE	UNIT
a) BUILDING HEIGHT IN FEET	26'-8"	FEET
b) TOTAL BUILDING AREA SQUARE FOOTAGE	44,624	SQUARE FEET
c) FIRST FLOOR BUILDING SQUARE FOOTAGE	44,624	SQUARE FEET
d) NUMBER OF BUILDING STORIES	(1) = 44,624	SQUARE FEET
e) EXTERIOR MATERIAL LIST FOR ALL BUILDINGS AND ACCESSORY STRUCTURES		
1. ALL NEW ADDITION MATERIAL IS SPLIT FACE CMU WITH SINGLE COURSE SMOOTH FACE CMU ACCENT TO MATCH EXISTING		
2. P-1: SHERWIN WILLIAMS #SW9111 ANTLER VELVET		
3. P-2: SHERWIN WILLIAMS #SW6104 KAFFEE		
4. MC-1: METAL COPING; COLOR TO MATCH P-1		

napleton.com

Automotive Group

SERVICE ADDITION

NAPLETON'S VALLEY HYUNDAI

4333 OGDEN AVENUE

AURORA, IL

CONSTR ISSUE:	
PERMIT ISSUE:	05-10-24
BID ISSUE:	05-10-24
DRAWING ISSUE HISTORY	
PROJECT NO:	09-009-47.1
DRAWING DATE:	MARCH 15 2024
DRAWN BY:	RCB
CHECKED BY:	RCB
DRAWING SCALE:	AS NOTED

ELEVATIONS

EL2.0

COPYRIGHT 2024