

KEYNOTES:

- SEE SHEET A10 & A11 FOR GENERAL NOTES
- 401 PRE-CAST CONCRETE WALL, PAINTED.
402 CONCRETE WALL JOINT.
403 2" REVEAL.
404 ALUMINUM STOREFRONT SYSTEM WITH 1" INSULATED GLASS.
406 METAL COPING, PAINTED TO MATCH ADJACENT WALL.
408 4" X 5" DOWNSPOUT, PAINTED TO MATCH ADJACENT WALL.
409 FINISH GRADE VARIES.
410 LINE OF ROOF BEYOND.
411 SCUPPER.

LEGEND




COLORS:
PROVIDE 6'-0" WIDE PAINT COLOR MOCK-UP FULL HEIGHT OF BUILDING FOR OWNER/ARCHITECT REVIEW.

- BASE COLOR: XXX
SECONDARY COLOR: XXX
ACCENT COLOR: XXX
ACCENT COLOR: XXX


GLASS:

- VISION GLASS
SPANDREL GLASS
TEMPERED GLASS

ALL GLASS USED ON ENVELOPE OF THE BUILDING TO BE:
1" INSULATED
U-FACTOR = 0.28 AND SHGC = 0.28
GLASS WIND LOAD RESISTANCE CALCULATIONS ARE UNDER SEPERATE PERMIT

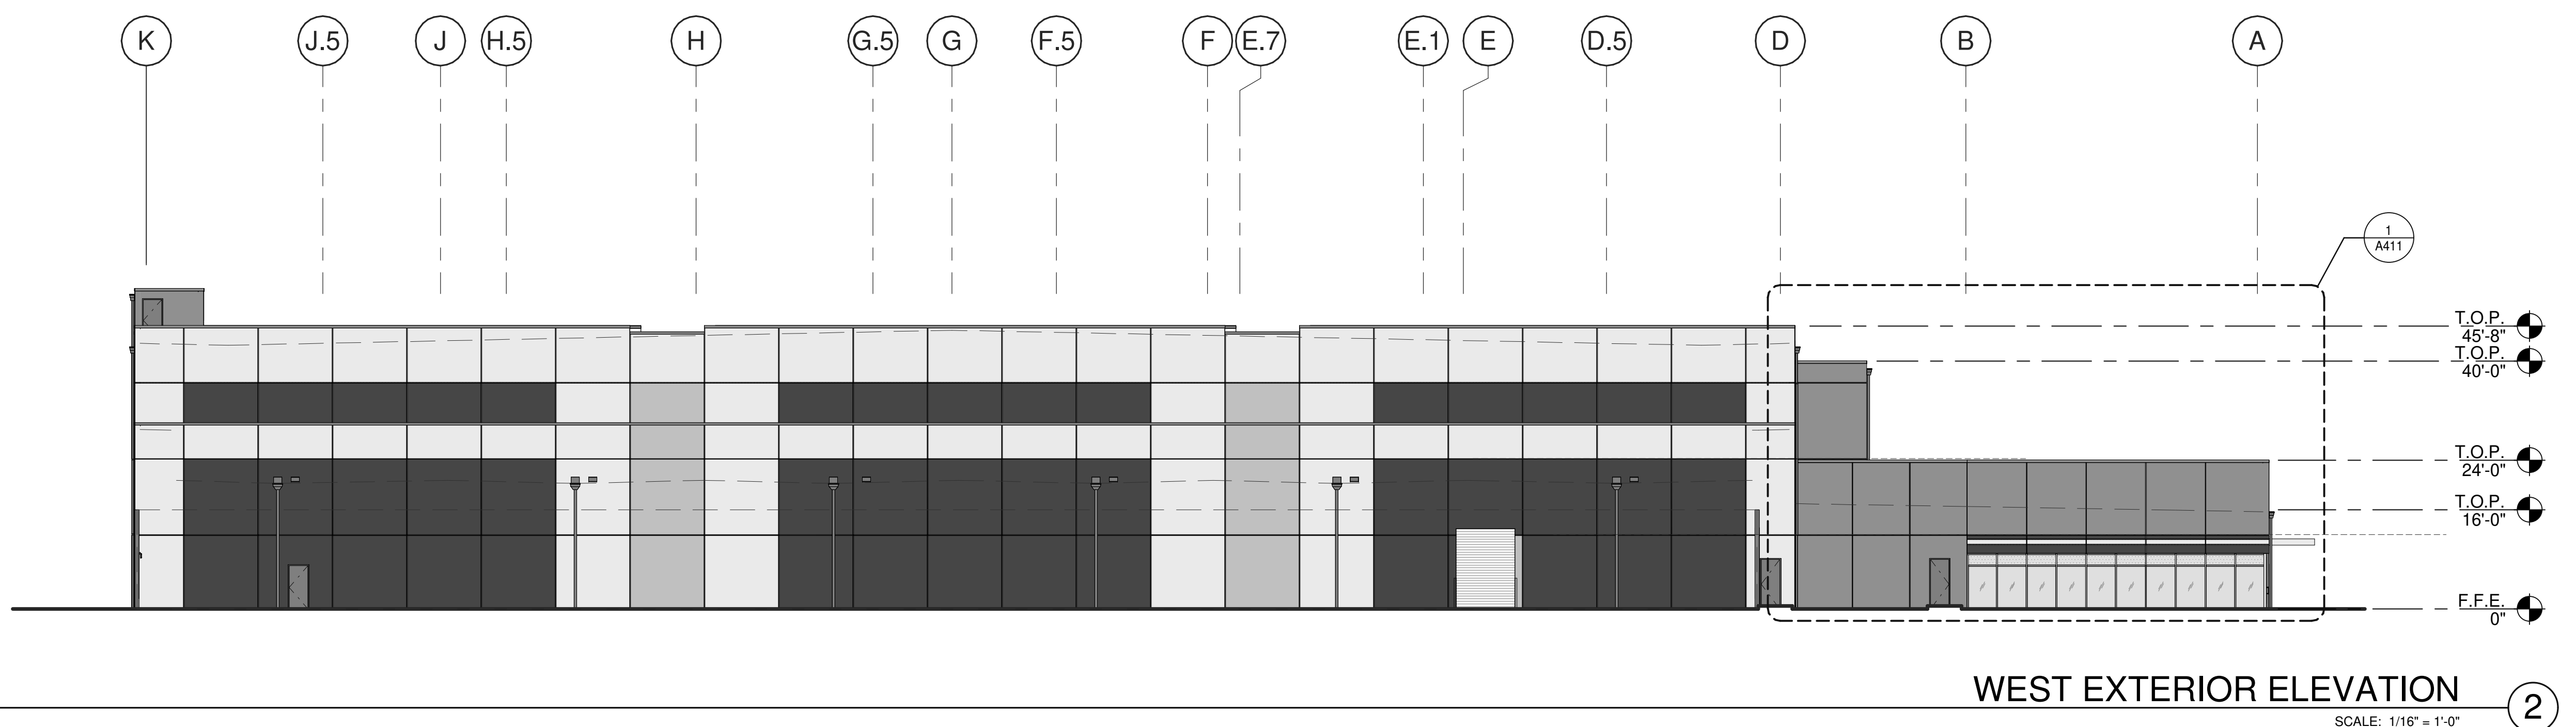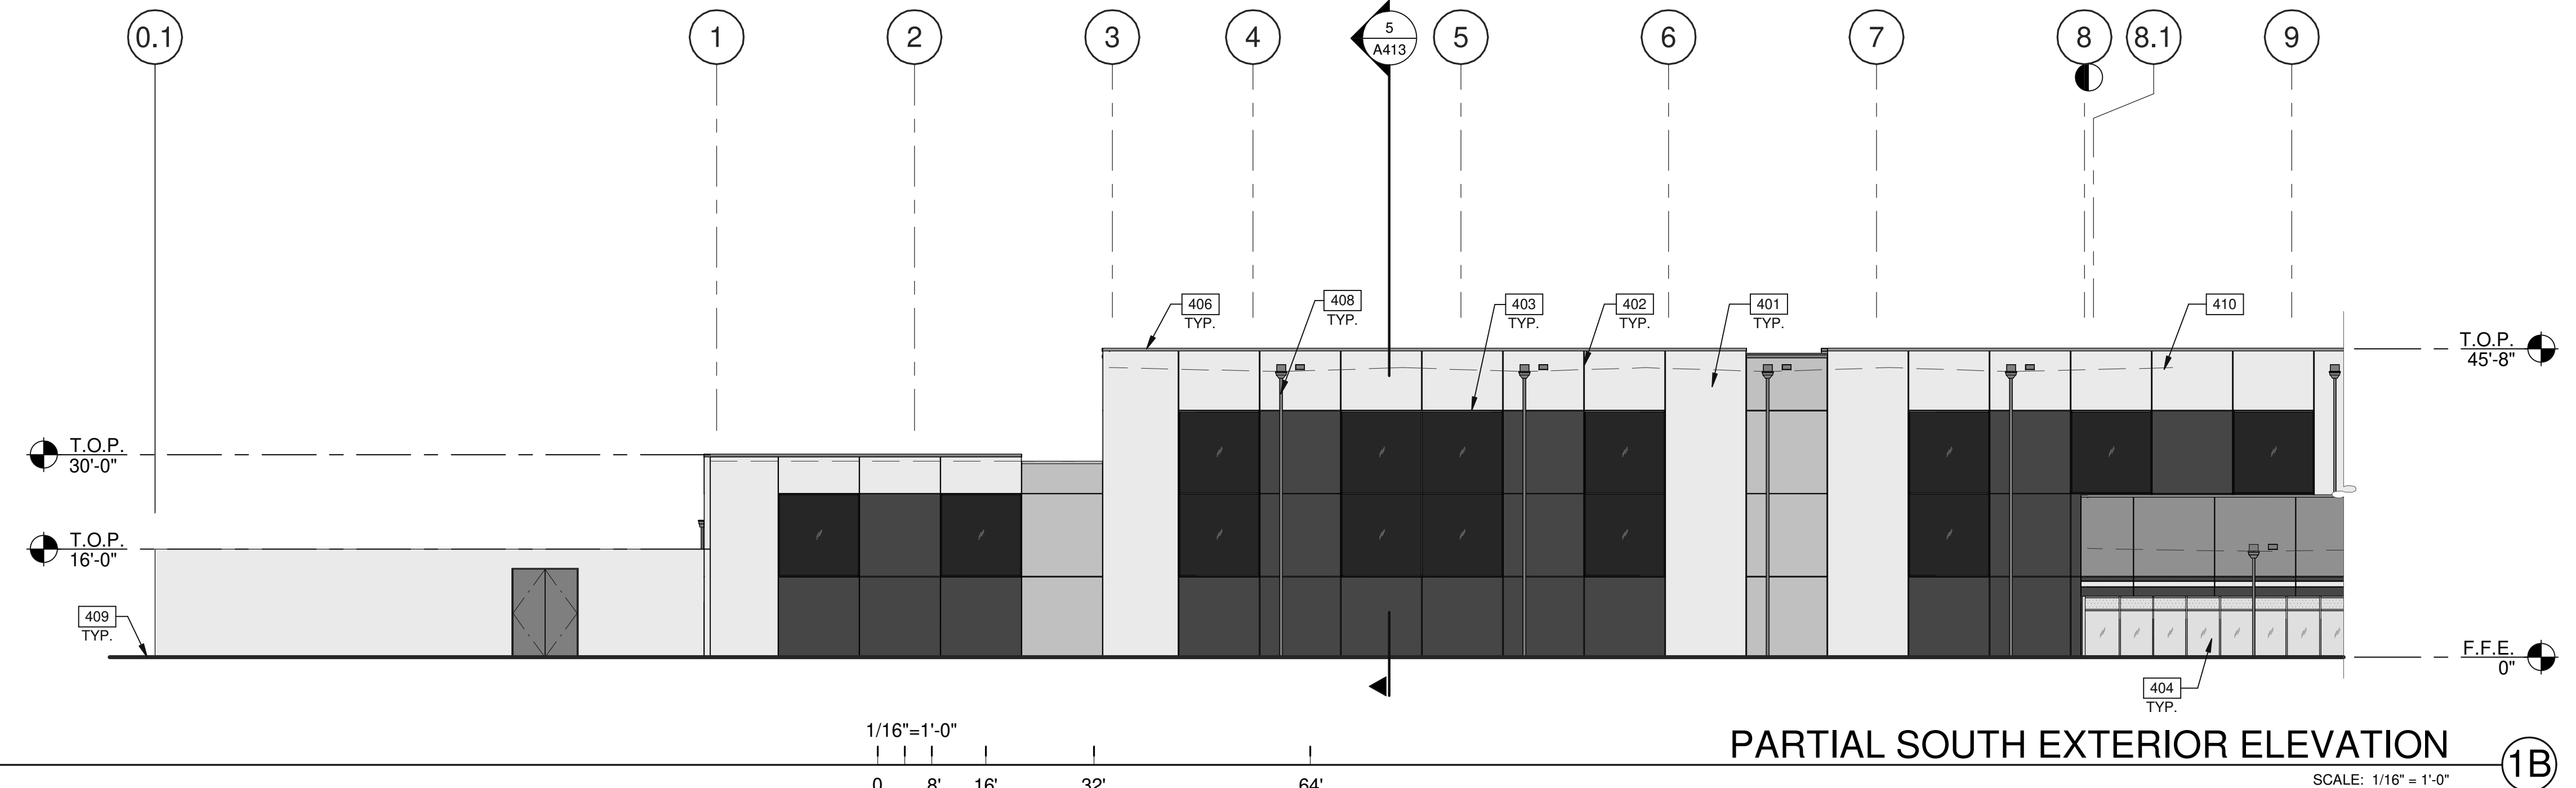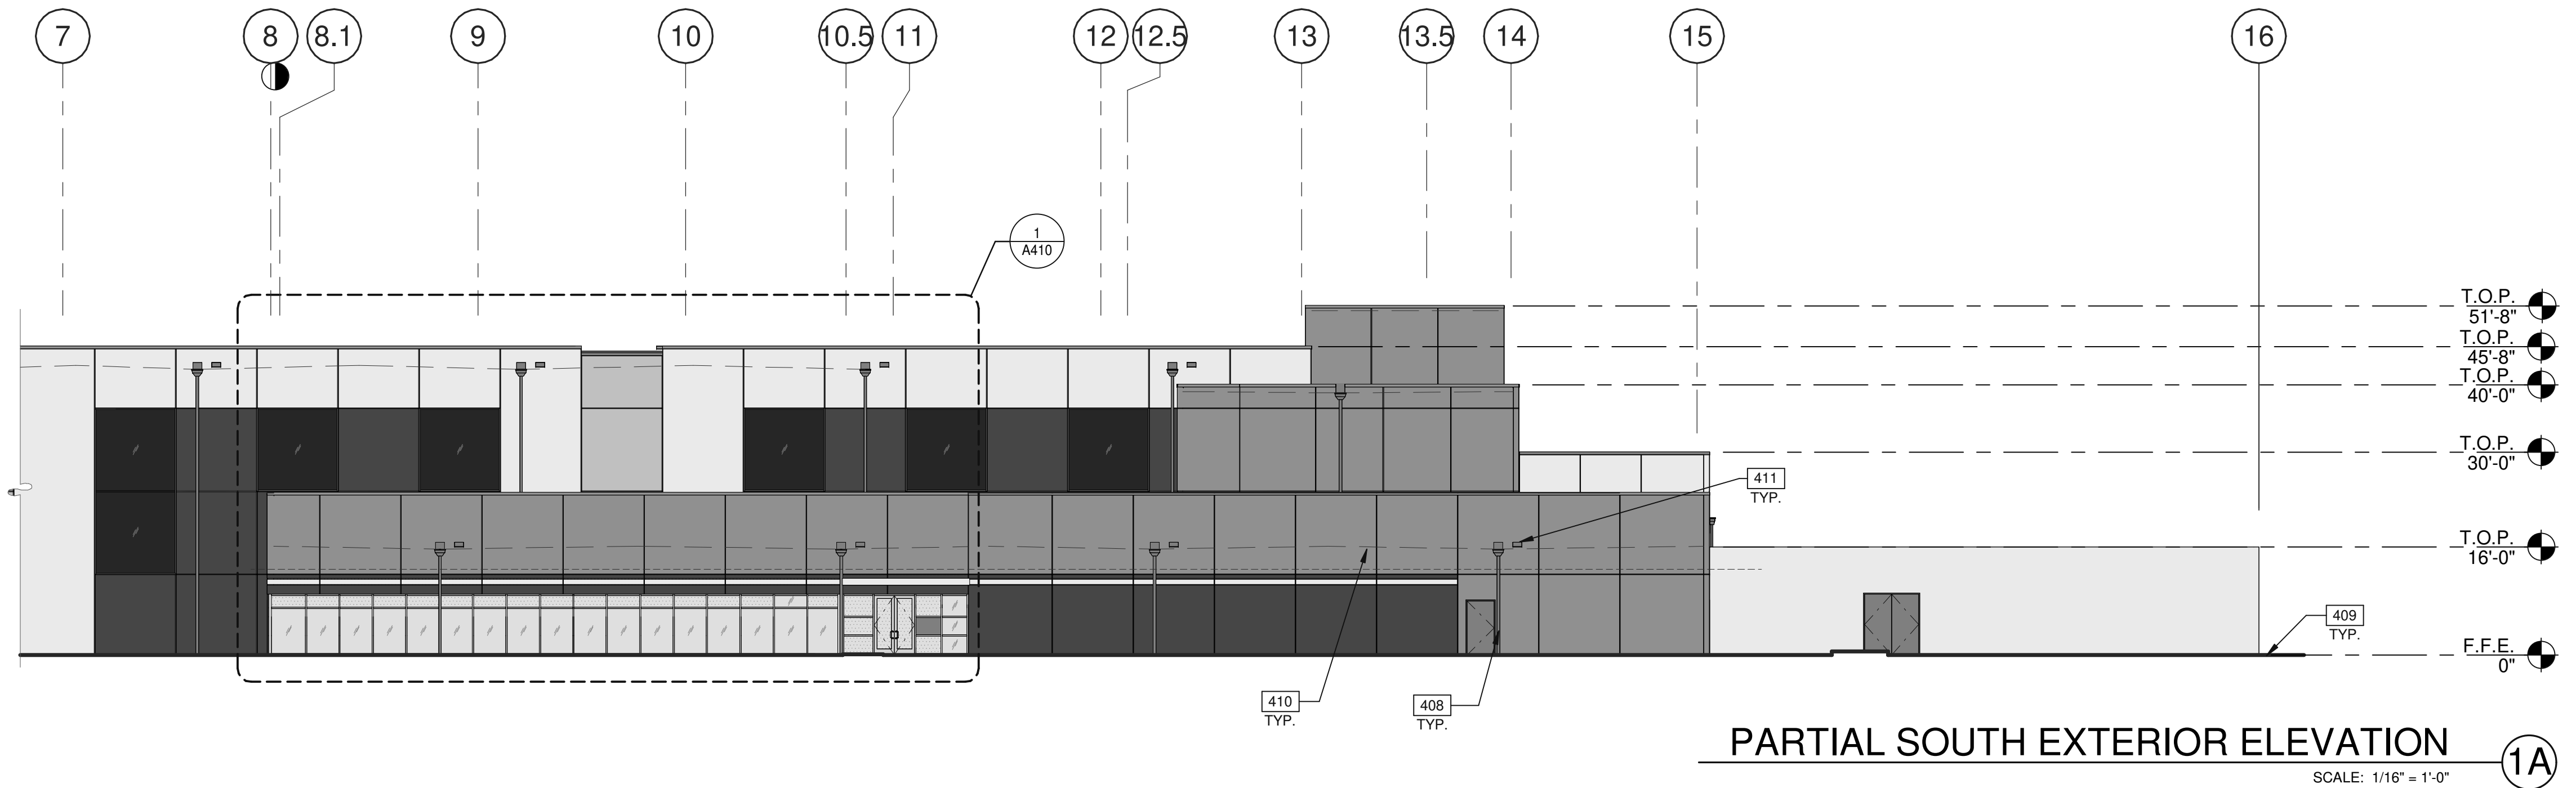

KEY PLAN

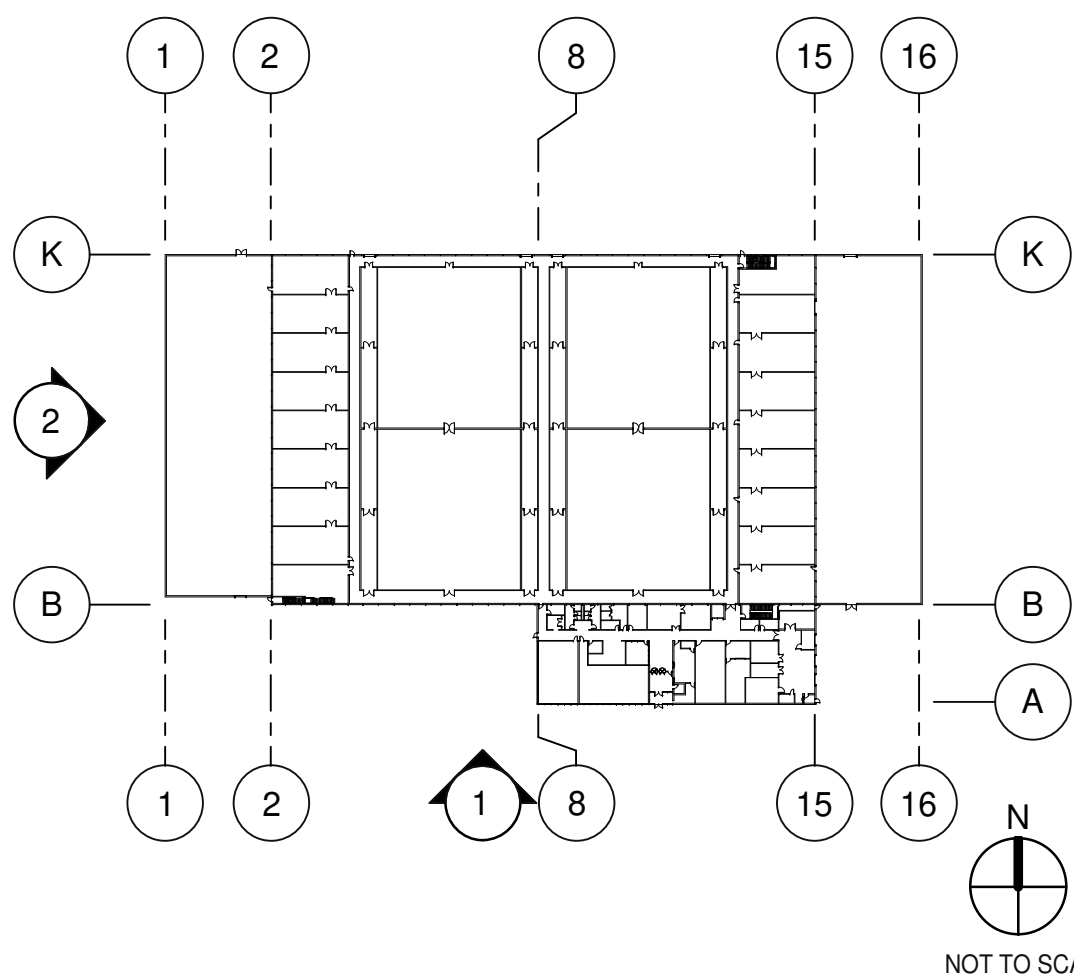

EDGED DATA CENTER

28115 BILTER ROAD
AURORA, ILLINOIS 60502

EXTERIOR ELEVATIONS

DATE
REMARKS

P.A.P.M.: B.WEBSTER / M. PIRAINO
DRAWN BY: E.V. / S.R. / V.O.
JOB NO.: CH22-5005-00

SHEET

A210

1/9/2023 4:23:00 PM

BILTER ROAD





EOLA OVERPASS



SUBSTATION




Drawing name: K:\CHS_DEV\168209033_Seefiled_Data Center Campus_Aurora_IL\2 Design\CAD\Exhibits\168209033_Concept Plan.dwg Layout1 Nov 09, 2022 5:42pm by: Maria.Grazioli
This document, together with the concepts and designs presented herein, is intended only for the specific purpose and client for which it was prepared. Reuse of and improper reliance on this document without written authorization and adaptation by Kimley-Horn and Associates, Inc. shall be without liability to Kimley-Horn and Associates, Inc.

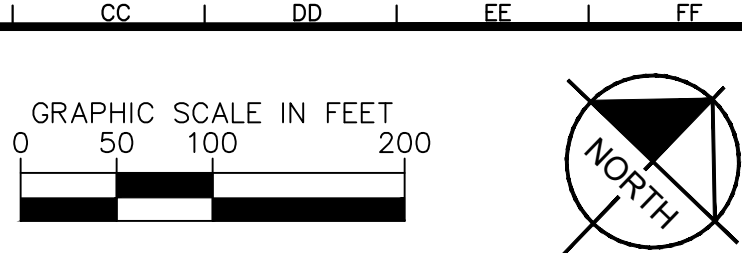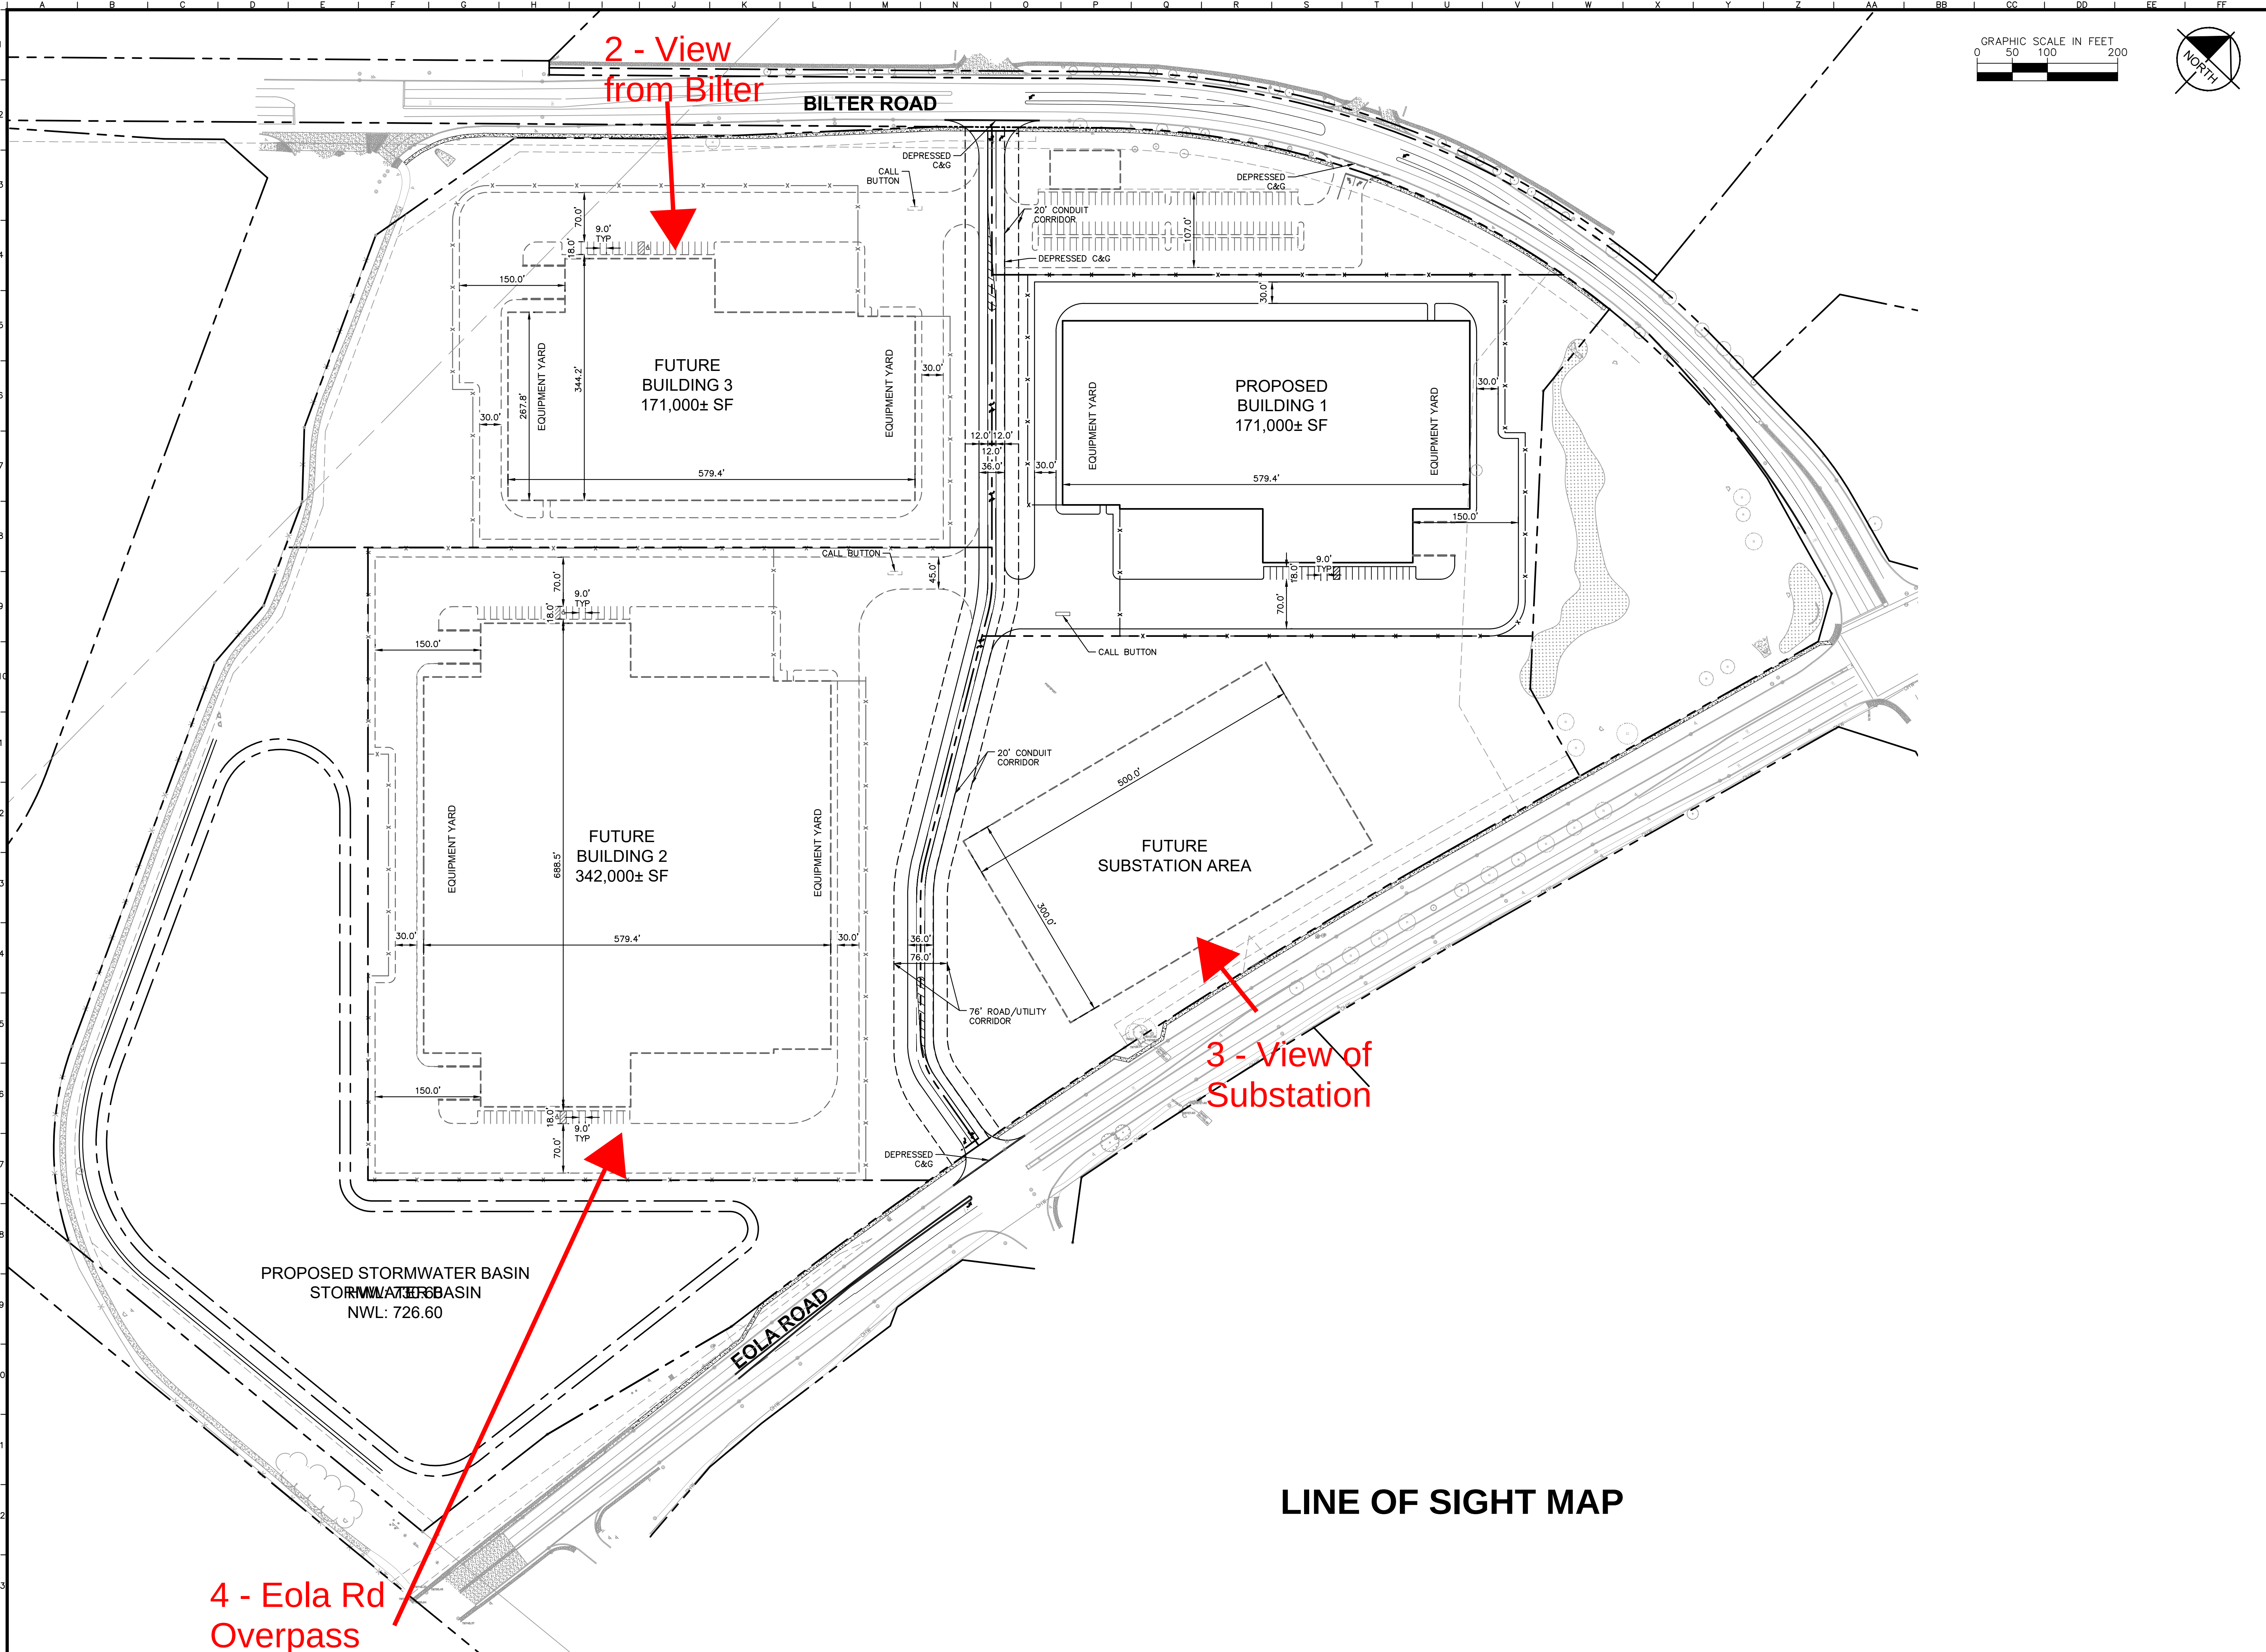

DATA CENTER CAMPUS		2815 BILTER ROAD AURORA, IL 60502	
ORIGINAL ISSUE: 9/30/2022		KHA PROJECT NO. 168209033	
SHEET NUMBER		REVISIONS	
DESIGNED BY: ###		DATE	
DRAWN BY: ###		BY	
CHECKED BY: ###		No.	
SCALE: AS NOTED		Kimley»Horn	
© 2022 KIMLEY-HORN AND ASSOCIATES, INC. 4201 WINFIELD ROAD, SUITE 600 AURORA, IL 60502 PHONE: 630-487-5550 WWW.KIMLEY-HORN.COM			

**FRONT RENDERING
- BUILDINGS 1 & 3**

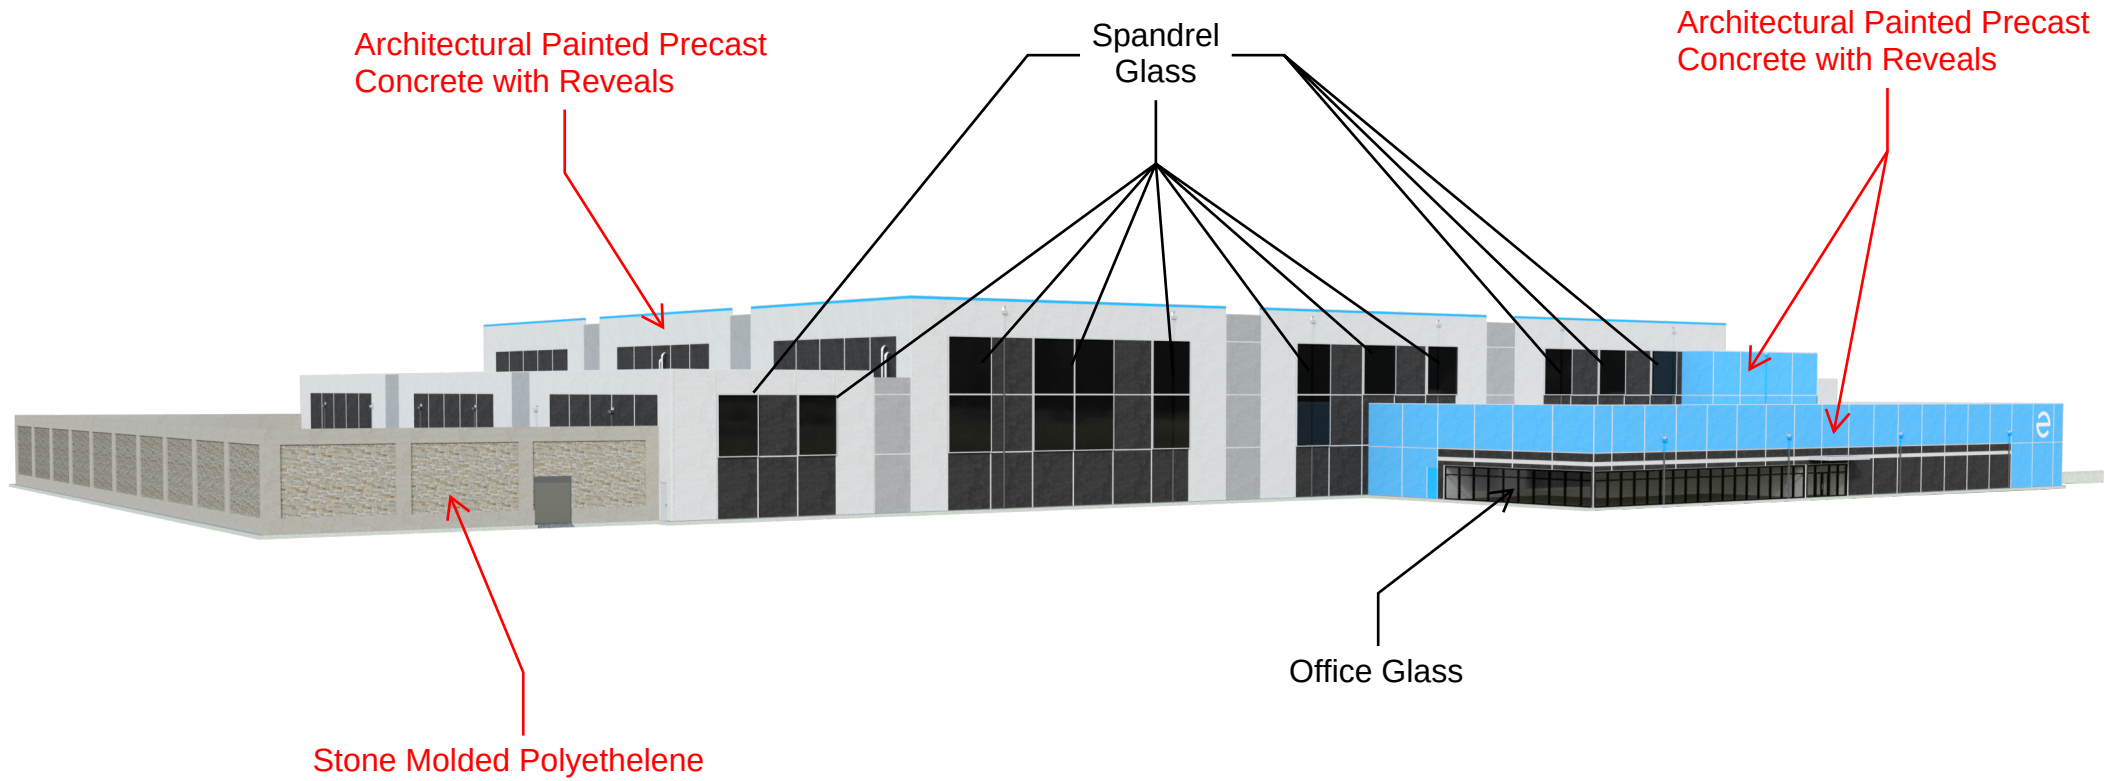


REAR RENDERING - BUILDINGS 1 & 3

Architectural Painted Precast
Concrete with Reveals

Spandrel
Glass

Architectural Painted Precast
Concrete with Reveals

Stone Molded Polyethelene

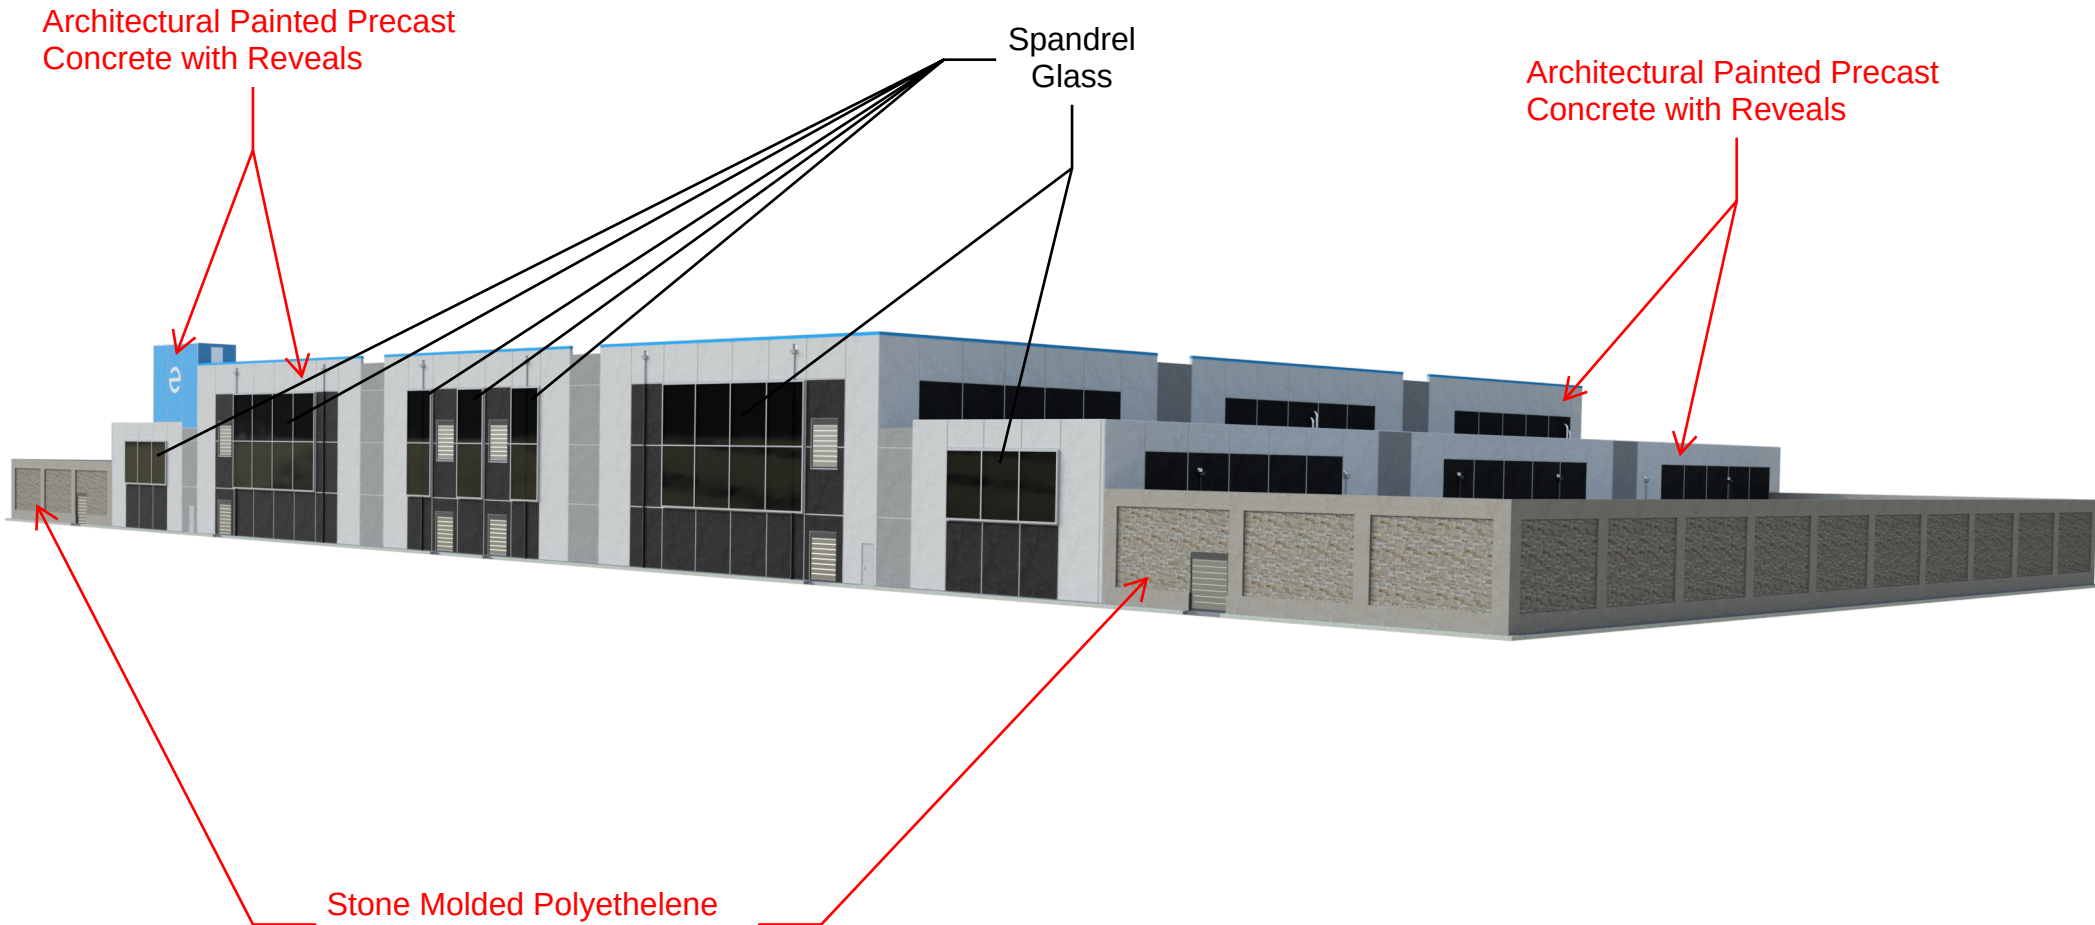

**FRONT RENDERING
- BUILDING 2**

