



WILDER PROMENADE - MONUMENT

350 N RIVER ST.


AURORA, ILLINOIS 60506

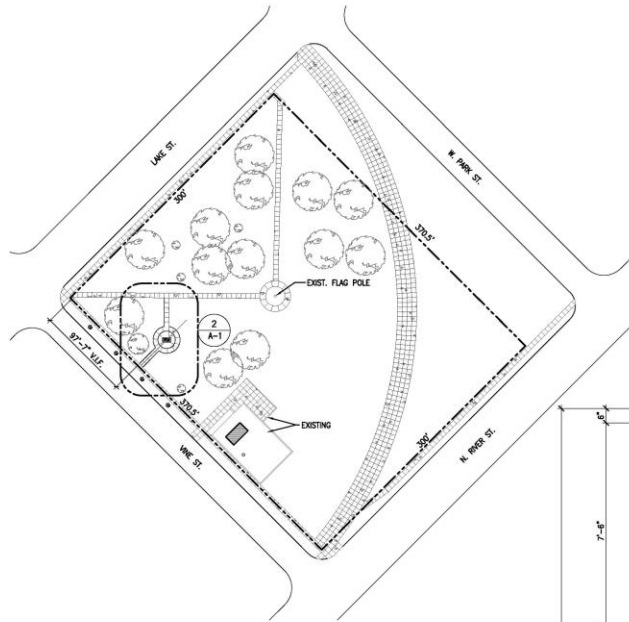


1 SITE PLAN
SCALE: 1" = 60'-0"

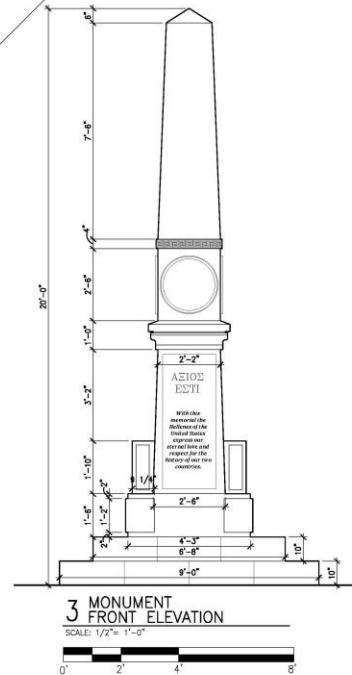

3 MONUMENT
FRONT ELEVATION
SCALE: 1/2" = 1'-0"

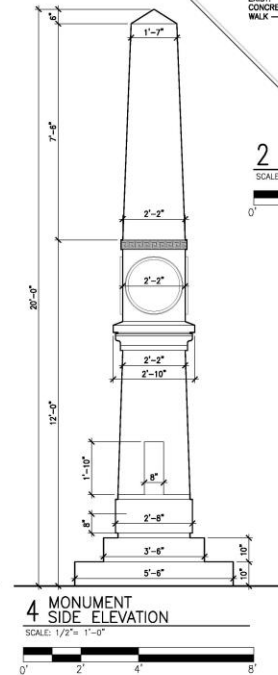

4 MONUMENT
SIDE ELEVATION
SCALE: 1/2" = 1'-0"

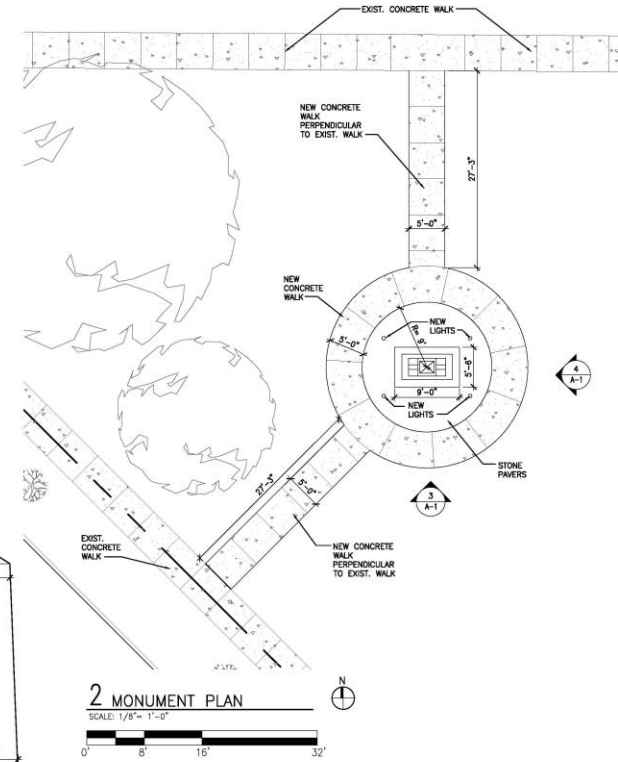

2 MONUMENT PLAN
SCALE: 1/8" = 1'-0"

GENERAL NOTES:

1. VERIFY ALL DIMENSIONS IN THE FIELD.
2. MONUMENT DESIGN, ENGINEERING, AND CONSTRUCTION BY OTHERS, SHOWN HERE FOR LOCATION + GENERAL DIMENSIONS.

WDN ARCHITECTURE,
233 NORTH MARION ST. #204
CHICAGO, ILLINOIS 60610
PHONE: 708.386.9655

PROJECT:

WILDER
PROMENADE
MONUMENT

350 N. RIVER ST.
AURORA, ILLINOIS

DRAWING TITLE:

SITE PLAN,
MONUMENT
PLAN +
ELEVATIONS

ISSUE DATES:

ISSUED FOR REVIEW	05-0
JOB NUMBER:	15

A-1

© 2019 WDN ARCHITECTURE, LLC

DESIGN FIRM REGISTRATION NUMBER = 184.004065