

4 ELEVATION LEFT
 A2-0 SCALE: 1/8" = 1'-0"



3 ELEVATION REAR
 A2-0 SCALE: 1/8" = 1'-0"

No:	
ISSUE:	
DATE:	


NOT FOR
 CONSTRUCTION

PROFESSIONAL OF RECORD
 PHONE: 314-821-1100


Job No:	915325
Permit Date:	09-19-13
Bid Date:	XX-XX-XX
Scale:	1/8"=1'-0"
Drawn:	
Checked:	
Sheet No.:	

ELEVATIONS FOR APPROVAL
 10/06/15

EXTERIOR ELEVATIONS

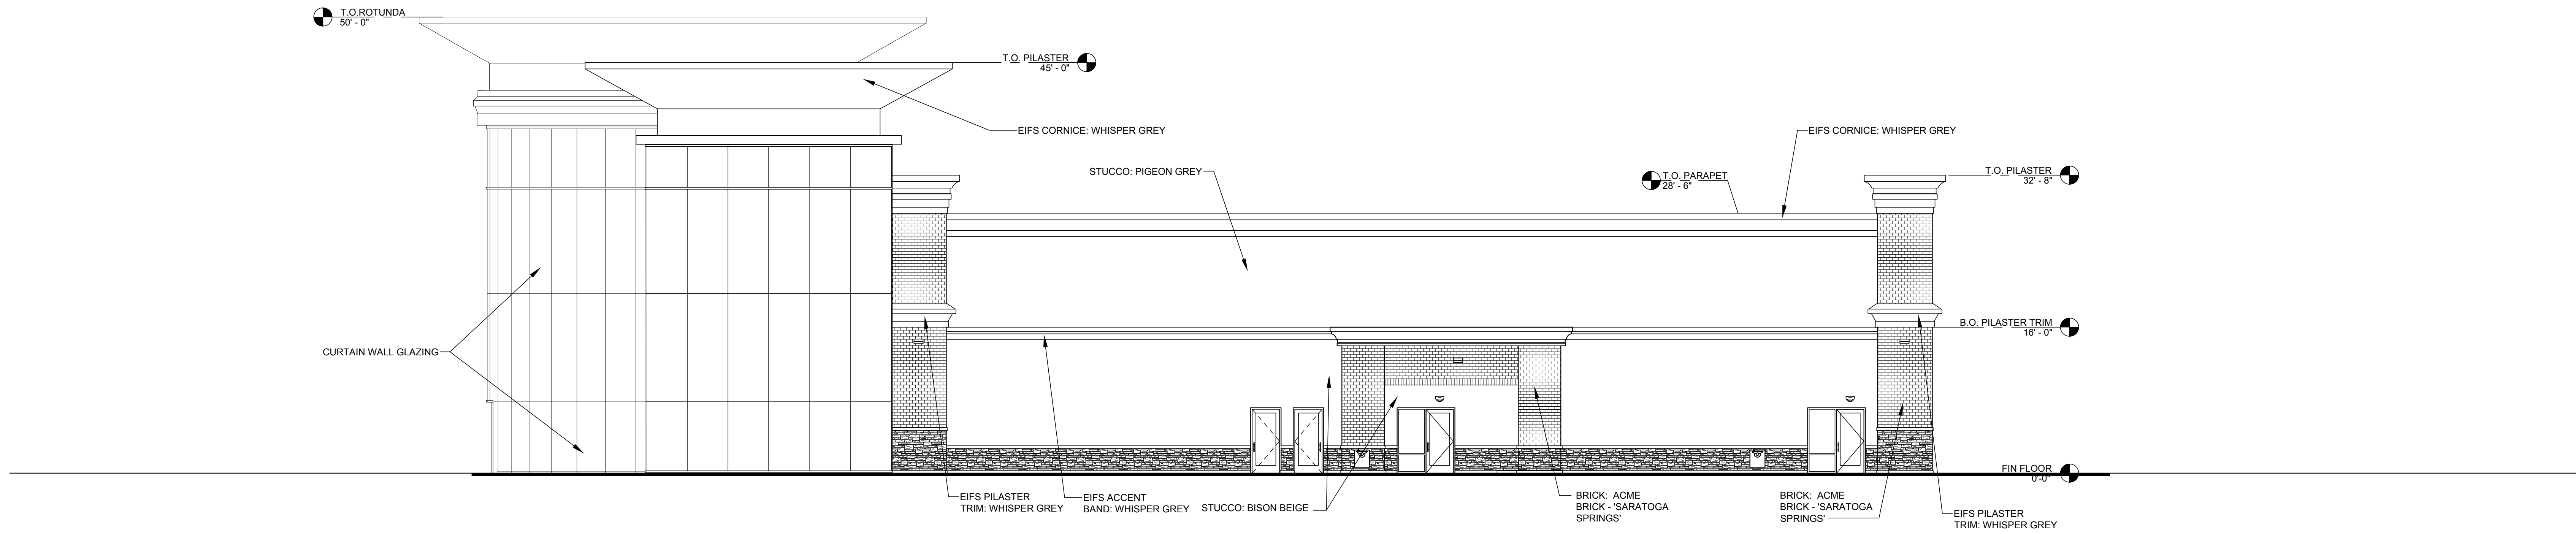

2 ELEVATION RIGHT
 SCALE: 1/8" = 1'-0"

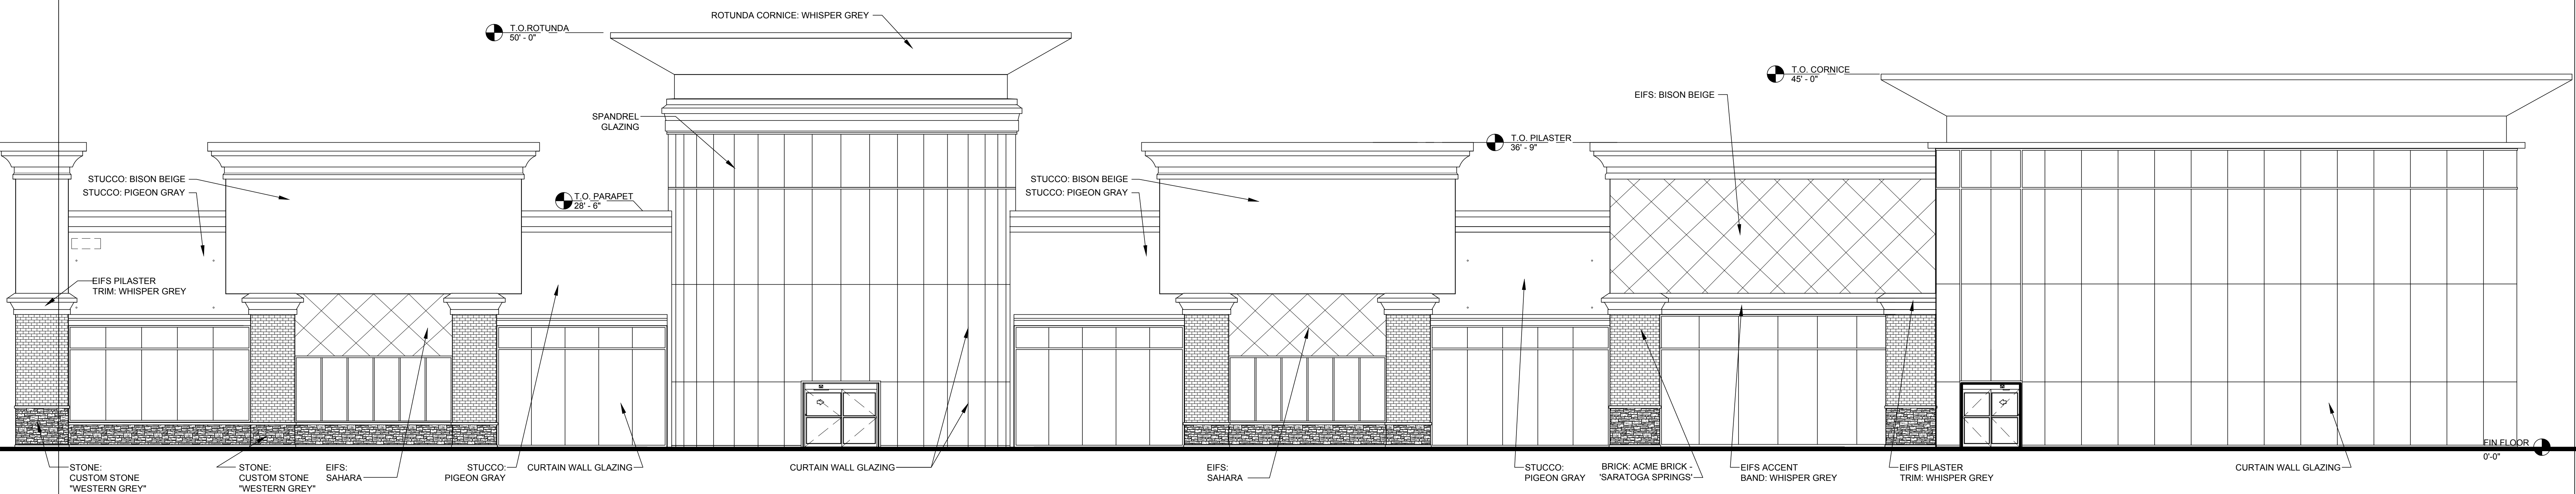

1 ELEVATION FRONT
 SCALE: 1/8" = 1'-0"

DATE:	
ISSUE:	
No:	▲▲▲▲▲

NOT FOR CONSTRUCTION

PROFESSIONAL OF RECORD
 PHONE: 314-821-1100

Job No:	915325
Permit Date:	09-19-13
Scale:	1/8"=1'-0"
Drawn:	
Sheet No.:	

ELEVATIONS FOR APPROVAL
 10/06/15

EXTERIOR ELEVATIONS



ELEVATION FRONT



ELEVATION RIGHT

ELEVATION LEFT



ELEVATION REAR

- 1 E.I.F.S. CORNICE/TRIM DUNN EDWARDS DEC785 "WISPER GREY"
- 2 STOREFRONT - SOUTHWEST ALUMINUM "ANODIZED DARK BRONZE"
- 3 MASONRY - ACME BRICK "SARATOGA SPRINGS"
- 4 STUCCO - DUNN EDWARDS DE6214 "PIGEON GREY"
- 5A STUCCO - DUNN EDWARDS DEC747 "SAHARA"
- 5B SCORED EIFS - DUNN EDWARDS DEC747 "SAHARA"
- 6A STUCCO - DUNN EDWARDS DEC750 "BISON BEIGE"
- 6B SCORED EIFS - DUNN EDWARDS DEC750 "BISON BEIGE"
- 7 STONE - CUSTOME STORE "WESTER GREY"



CHILDREN'S LEARNING[®]

ADVENTURE

Childcare Centers






 


AURORA, IL






6015 Skyline Dr. - Houston, TX 77057
Ph: 713.780.1151 Fx: 713.780.7518
www.accent-signco.com

FINISH SCHEDULE

PAINT COLORS - SATIN FINISH

-  P1: SPRAYLAT BRUSHED ALUMINUM
-  P2: WHITE
-  P3: SPRAYLAT JET BLACK
-  P4: PTM PMS GREEN 7483
-  P5: PANTONE 123C
-  P6: PTM DUNN EDWARDS DEC785 "WHISPER GREY"
-  P7: PTM DUNN EDWARDS DEC750 "BISON BEIGE"
-  P8: PTM DUNN EDWARDS DE6214
"PIGEON GRAY DOUBLE SUEDE"

VINYL COLORS

-  V1: 3M 3630-25 SUNFLOWER YELLOW
-  V2: HP BLACK VINYL
-  V3: 3M3630-76 HOLLY GREEN



6015 Skyline Dr. - Houston, Tx 77057
 Phone: 713-780-1151 Fax: 713-780-7518
www.accent-signco.com



Project Information

Job Name:	CLA
Location:	
City/state:	AURORA, IL
Date:	10.14.15
Sales Rep:	NATHAN NIEMEYER
Drawn By:	KAT
Drawing #:	ASA15 1137

Revisions

1	10.15.15	REV	CL	SZ	KAT

Production Approval


Salesman:	Date:

Copyright

THIS RENDERING IS THE PROPERTY OF ACCENT SIGNS & AWNINGS ANY REPRODUCTION OR EXHIBITION OF DRAWING IS STRICTLY PROHIBITED. ©2013 ACCENT SIGNS & AWNING. THIS RENDERING MAY NOT BE USED TO BUILD AND/OR CONSTRUCT WHAT IS DEPICTED HEREIN WITHOUT THE EXPRESS WRITTEN CONSENT OF ACCENT SIGNS & AWNINGS



Electrical
 Primary Electrical by "Others": Electrical will be wired for 120 VAC. Accent Sign & Awning MUST be notified of "OTHER VOLTAGES" prior to manufacturing. An allocated circuit consisting of primary, neutral and ground conductors are to be provided by customer.

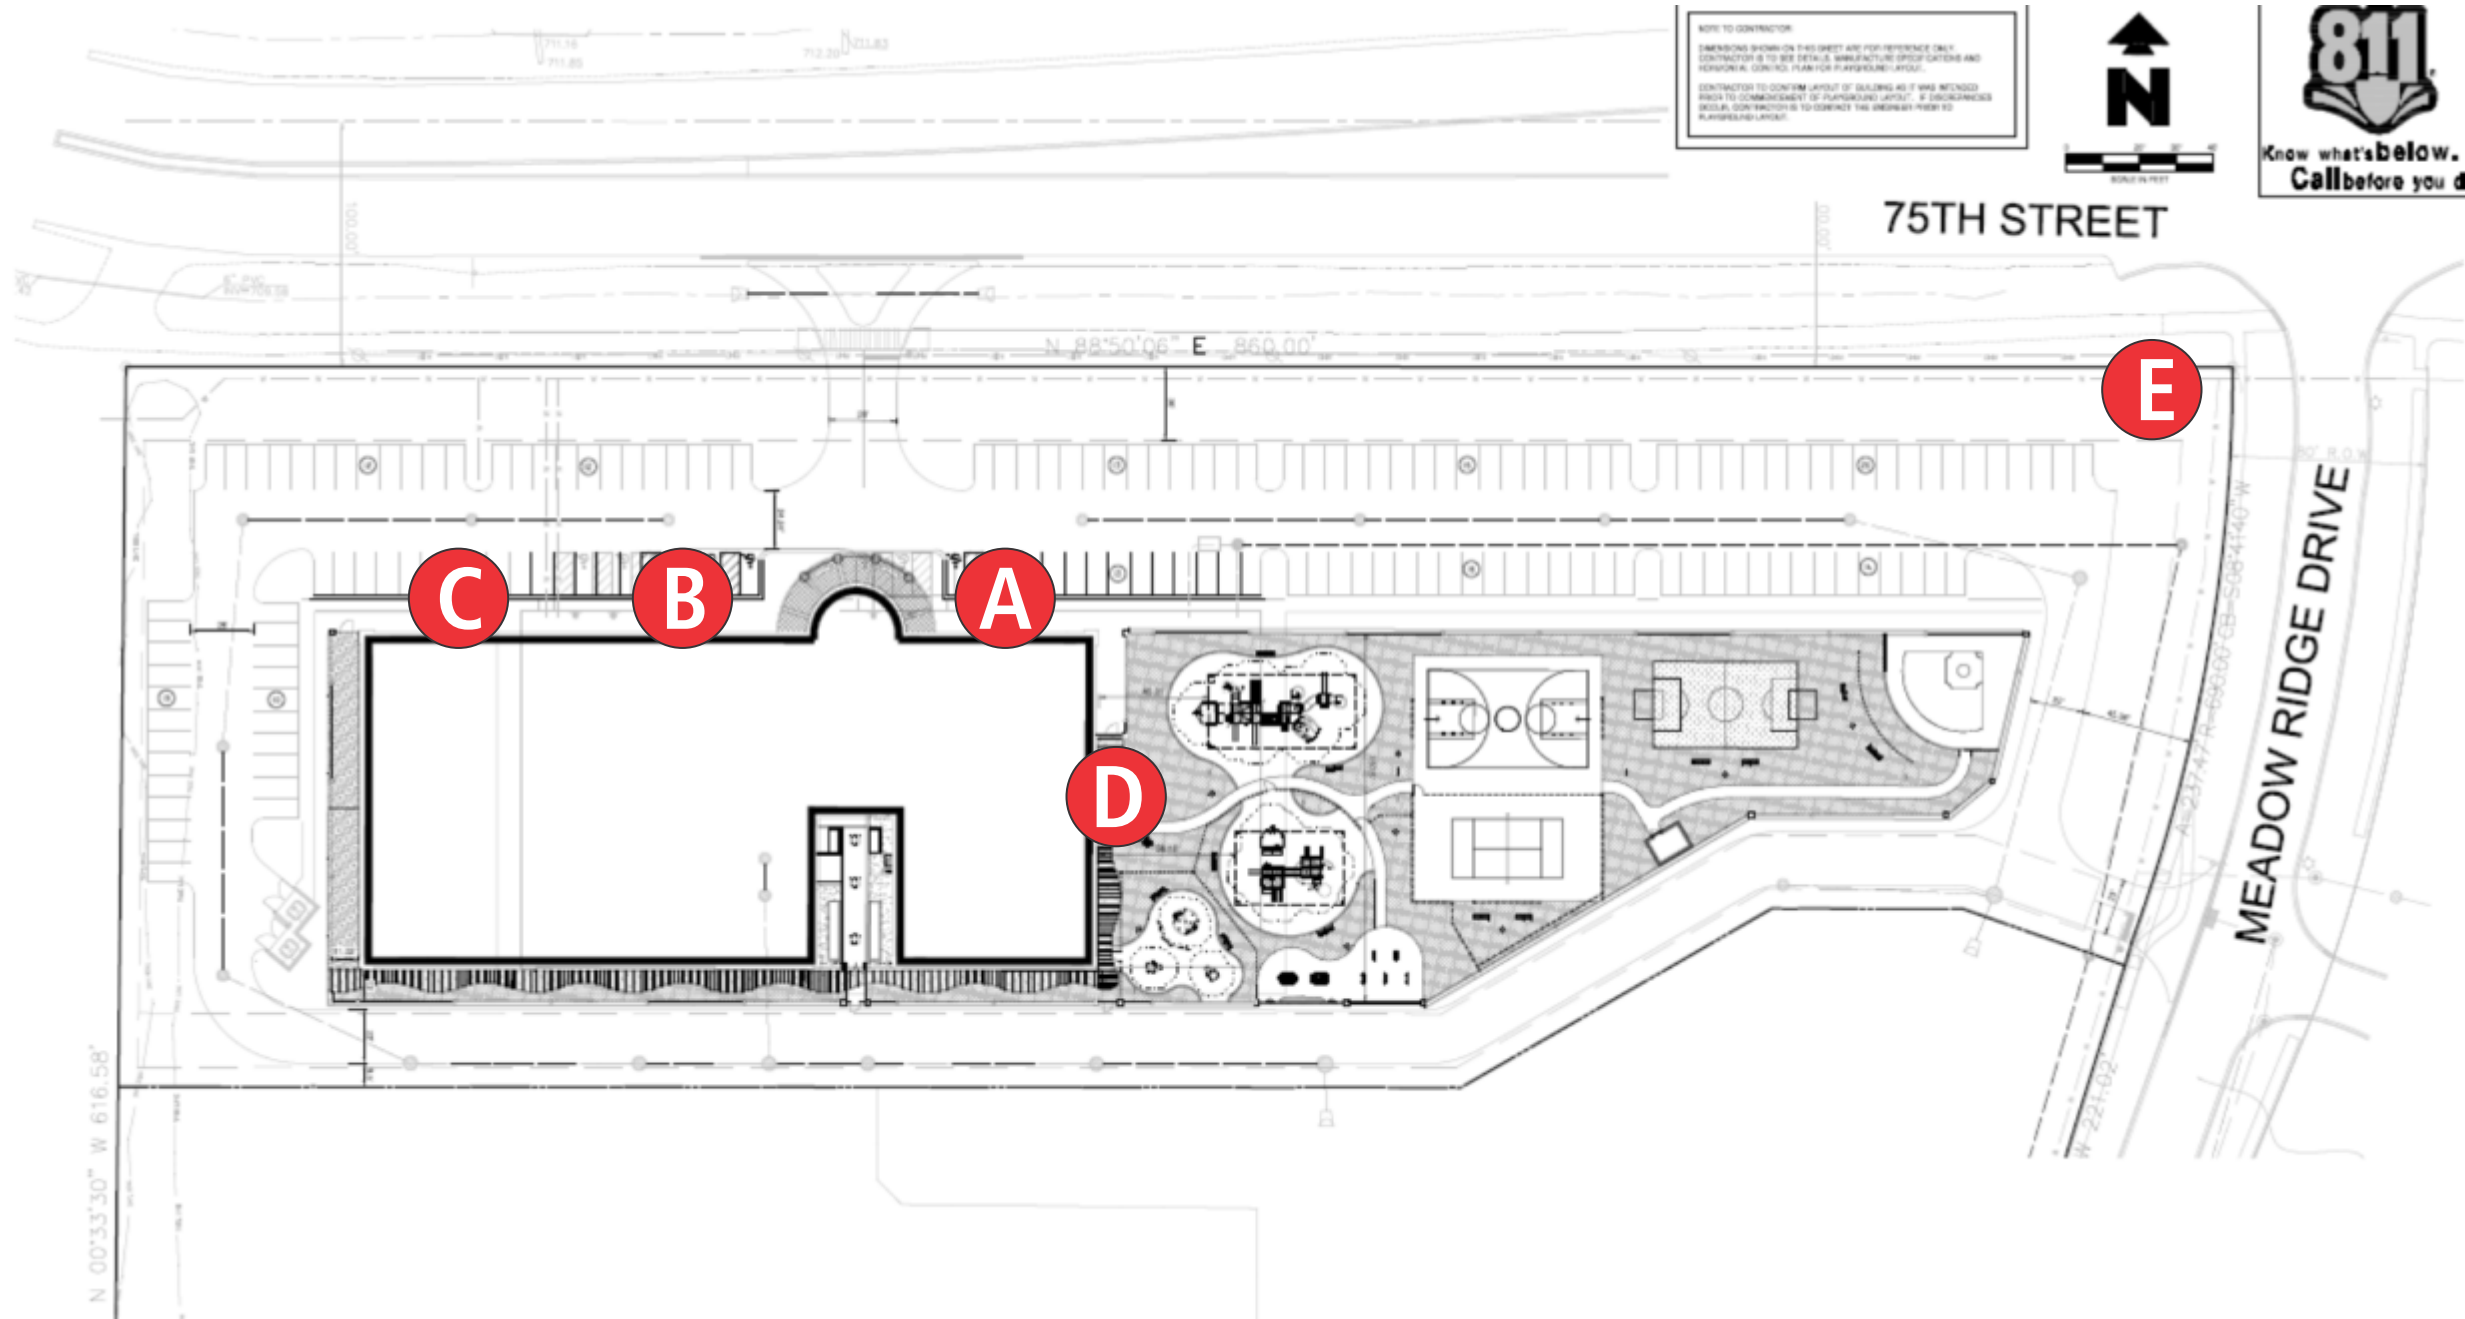



6015 Skyline Dr. - Houston, Tx 77057
 Phone: 713-780-1151 Fax: 713-780-7518
www.accent-signco.com



Project Information

Job Name:	CLA
Location:	
City/state:	AURORA, IL
Date:	10.14.15
Sales Rep:	NATHAN NIEMEYER
Drawn By:	KAT
Drawing #:	ASA15 1137

Revisions


1	10.15.15	REV	CL	SZ	KAT

Production Approval

Salesman:	Date:

Copyright

THIS RENDERING IS THE PROPERTY OF ACCENT SIGNS & AWNINGS ANY REPRODUCTION OR EXHIBITION OF DRAWING IS STRICTLY PROHIBITED. ©2013 ACCENT SIGNS & AWNING. THIS RENDERING MAY NOT BE USED TO BUILD AND/OR CONSTRUCT WHAT IS DEPICTED HEREIN WITHOUT THE EXPRESS WRITTEN CONSENT OF ACCENT SIGNS & AWNINGS

 

ELEVATION FRONT
PROPOSED ELEVATION
 SCALE: 1/32" = 1'-0"



ELEVATION LEFT
PROPOSED ELEVATION
 SCALE: 1/32" = 1'-0"

SPECIFICATIONS

FABRICATE & INSTALL (4) SET OF ILLUMINATED CHANNEL LETTERS

CHANNEL LETTERS:


- FACES: 3/16" 7328 WHITE ACRYLIC
- RETURNS: 5" .040 ALUMINUM FINISH: P1
- TRIM: 1" JEWELITE FINISH: P1
- BACKS: .063 ALUMINUM (STANDARD STOCK COLOR)
- ILLUMINATION: WHITE LEDS
- POWER SUPPLY: REMOTE HOUSED IN CAN
- MOUNTED DIRECTLY TO WALL WITH MINIMUM 3/8" FASTENERS. WALL MATERIAL: _____

FINISH SCHEDULE

PAINT COLORS - SATIN FINISH

P1: DURANODIC DARK BRONZE

APPROVED BY: _____

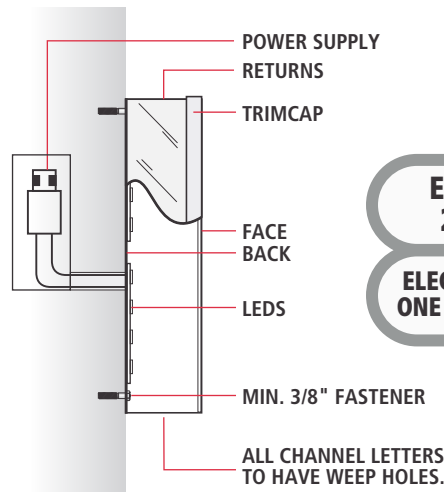


ELECTRICAL LOAD:
2.4 Amps @ 120V

ELECTRICAL REQUIREMENT:
ONE 20 Amp CIRCUIT @ 120V

SECTION VIEW
SCALE: NTS

A B C D

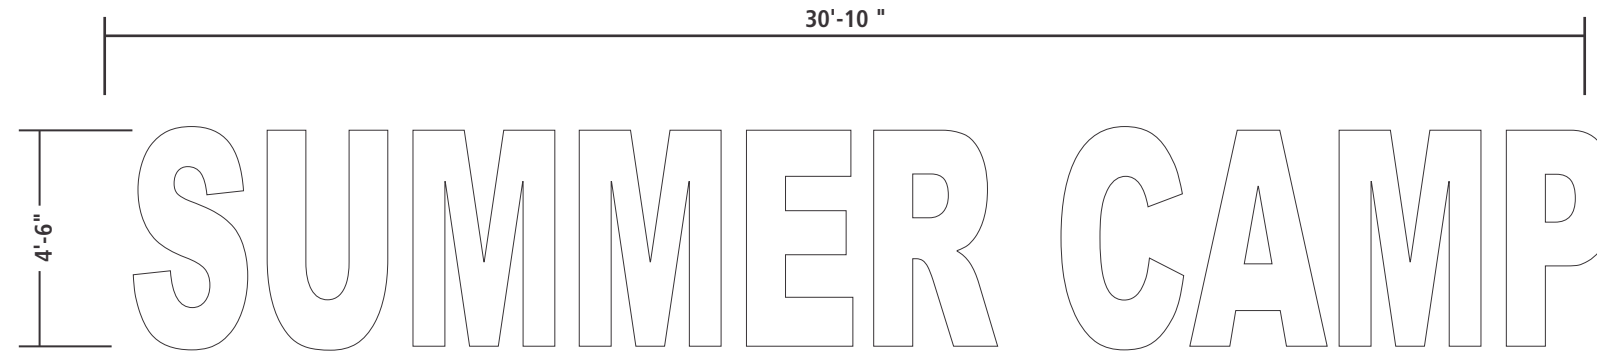


SIGN LAYOUT DIMENSIONS

SCALE: 1/4" = 1'-0"

(X1)

138.7 SQ. FT.

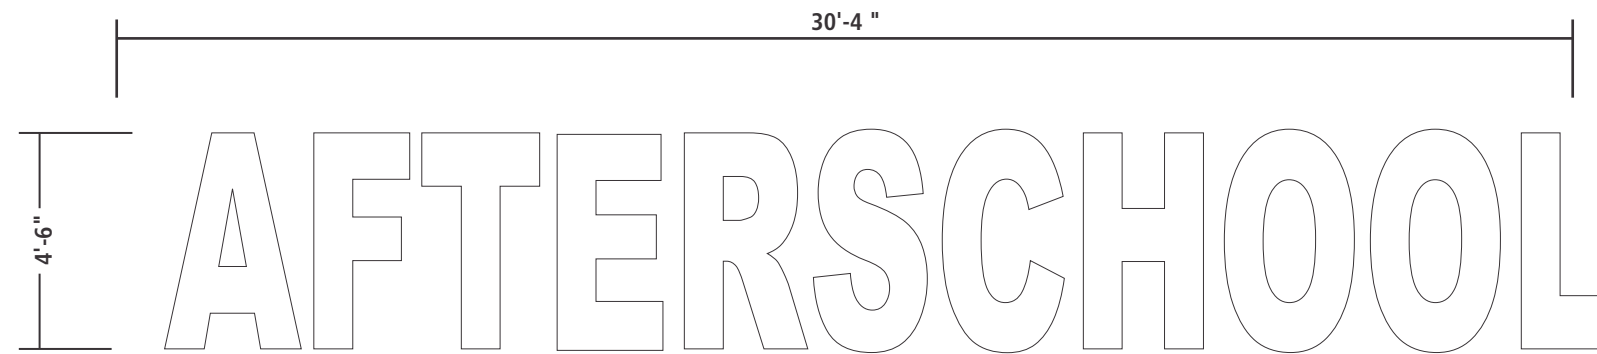


SIGN LAYOUT DIMENSIONS

SCALE: 1/4" = 1'-0"

(X1)

136.4 SQ. FT.

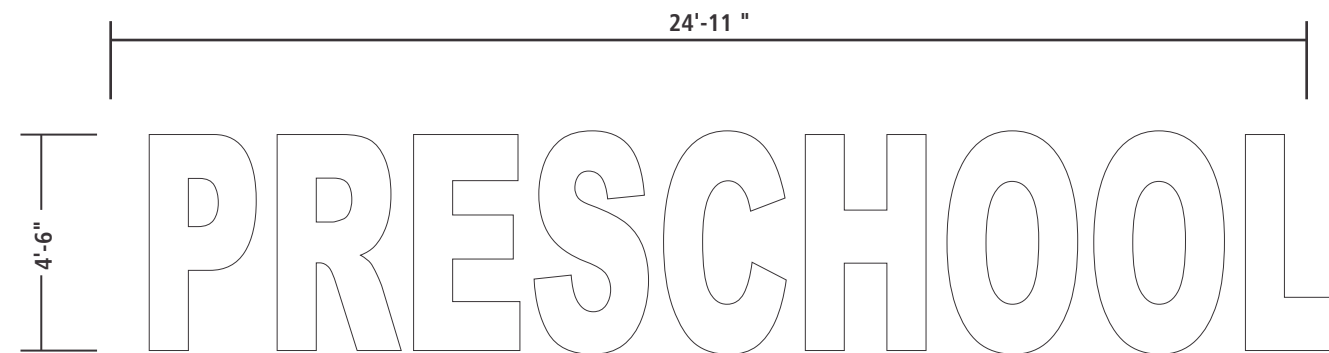

SIGN LAYOUT DIMENSIONS

SCALE: 1/4" = 1'-0"

(X2)

112 SQ. FT.



6015 Skyline Dr. - Houston, Tx 77057
Phone: 713-780-1151 Fax: 713-780-7518
www.accent-signco.com



Project Information

Job Name:	CLA
Location:	
City/state:	AURORA, IL
Date:	10.14.15
Sales Rep:	NATHAN NIEMEYER
Drawn By:	KAT
Drawing #:	ASA15 1137

Revisions


1 10.15.15 REV CL SZ KAT

Production Approval

Salesman: _____ Date: _____

Copyright

THIS RENDERING IS THE PROPERTY OF ACCENT SIGNS & AWNINGS ANY REPRODUCTION OR EXHIBITION OF DRAWING IS STRICTLY PROHIBITED. ©2013 ACCENT SIGNS & AWNING. THIS RENDERING MAY NOT BE USED TO BUILD AND/OR CONSTRUCT WHAT IS DEPICTED HEREIN WITHOUT THE EXPRESS WRITTEN CONSENT OF ACCENT SIGNS & AWNINGS

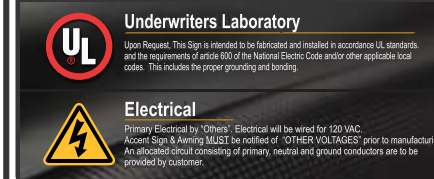

E SPECIFICATIONS

FABRICATE & INSTALL (1) D/F POLE SIGN WITH REVERSE ILLUMINATED CHANNEL LETTERS AND ONE SET OF FRONT AND REVERSE LIT LETTERS.

- 1 **CABINET:** ALL ALUMINUM FABRICATION. FINISH: P1
- 2 **REVERSE CHANNEL LETTERS:**
 - "CHILDREN'S LEARNING": .125" ALUMINUM. FINISH: P3
 - "ADVENTURE": .125" ALUMINUM. FINISH: P4
 - RETURNS: 3" .063" (PAINTED TO MATCH FACE)
 - BACKS: .150" CLEAR POLY-CARBONATE
 - ILLUMINATION: WHITE LEDS
 - POWER SUPPLY: REMOTE HOUSED IN PAN
 - INDIVIDUALLY CLIP MOUNTED 1" FROM BACK PAN SIGN.
- "TM": HIGH PERFORMANCE VINYL: V2
- 3 **POLE COVER: FINISH P4**
 - (1) STEEL PIPE WELDED TO SIGN FRAME
- 4 **FRONT AND REVERSE LIT CHANNEL LETTER:**
 - .150" POLYCARBONATE: FINISH:V1
 - 1/4" FCO ACRYLIC SOLVENT BONDED TO FACE: FINISH:P5
 - RETURNS: 3" .063" ALUMINUM FINISH: P5
 - BACKS: .150" CLEAR POLYCARBONATE
 - TRIM: 1" JEWELITE FINISH: P5
 - ILLUMINATION: WHITE LEDS
 - POWER SUPPLY: REMOTE HOUSED IN PAN
 - INDIVIDUALLY CLIP MOUNTED 1" FROM FRONT OF PAN SIGN.
- 5 **FCO ALUMINUM:**
 - .063 ALUMINUM. FINISH: P2

PAINT BACK OF CABINETS BLACK

FINISH SCHEDULE


PAINT COLORS - SATIN FINISH

- P1: DUNN EDWARDS De6214 (PIGEON GRAY DOUBLE SUEDE)
- P2: WHITE
- P3: SPRAYLAT JET BLACK
- P4: PTM PMS GREEN 7483
- P5: PANTONE 123 C

VINYL COLORS

- V1: SUNFLOWER YELLOW 3630-123
- V2: HP BLACK VINYL

APPROVED BY: _____

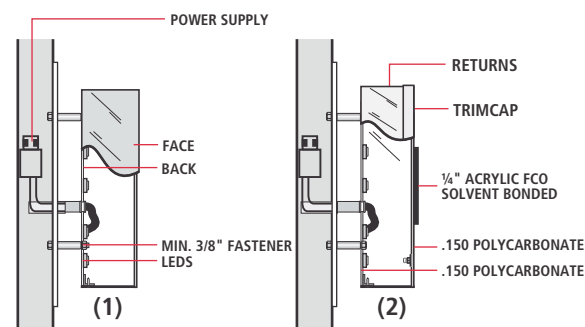


(1) REVERSE CHANNEL LETTER
 (2) FRONT AND REVERSE LIT
 SCALE: NTS

ELECTRICAL LOAD:
1.6 Amps @ 120V

ELECTRICAL REQUIREMENT:
ONE 20 Amp CIRCUIT @ 120V

D/F MONUMENT SIGN
 SCALE: 1/4" = 1'-0"

END VIEW
130 SQ FT

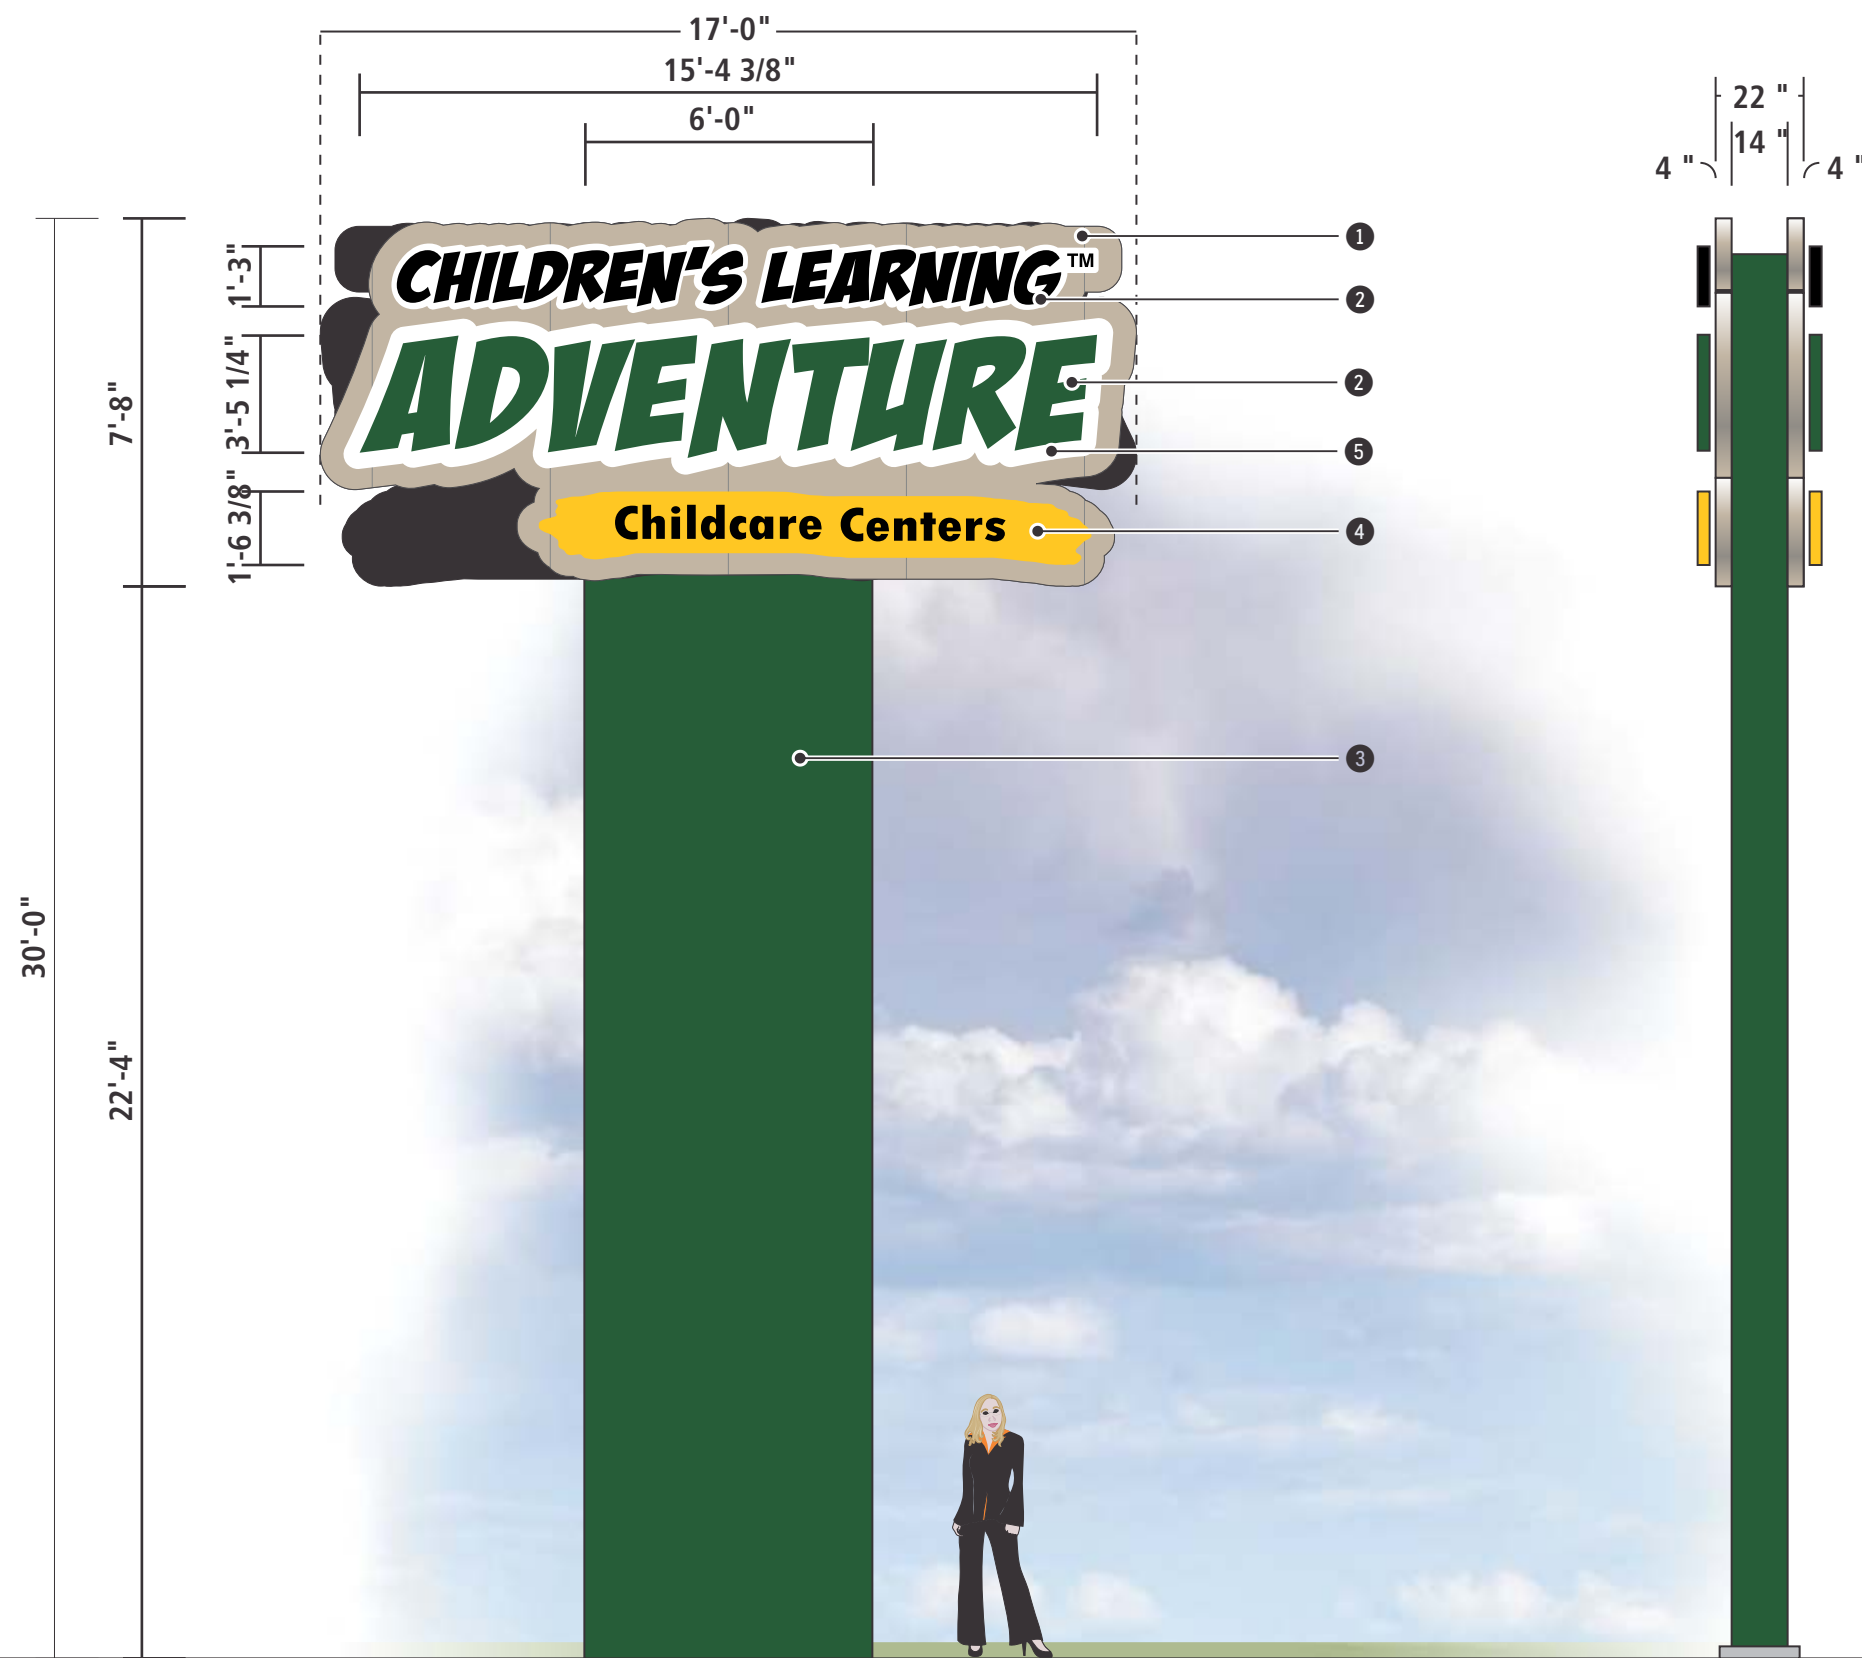

E



6015 Skyline Dr. - Houston, Tx 77057
 Phone: 713-780-1151 Fax: 713-780-7518
www.accentsignco.com



Project Information	
Job Name:	CLA
Location:	
City/state:	AURORA, IL
Date:	10.14.15
Sales Rep:	NATHAN NIEMEYER
Drawn By:	KAT
Drawing #:	ASA15 1137

Revisions		
1	10.15.15 REV CL SZ	KAT

Production Approval	
Salesman:	Date:

Copyright
 THIS RENDERING IS THE PROPERTY OF ACCENT SIGNS & AWNINGS ANY REPRODUCTION OR EXHIBITION OF DRAWING IS STRICTLY PROHIBITED. ©2013 ACCENT SIGNS & AWNING. THIS RENDERING MAY NOT BE USED TO BUILD AND/OR CONSTRUCT WHAT IS DEPICTED HEREIN WITHOUT THE EXPRESS WRITTEN CONSENT OF ACCENT SIGNS & AWNINGS

