



EXTERIOR FINISH LEGEND

A	DRAINABLE EXTERIOR INSULATED FINISH SYSTEM	G	CONCRETE SHEAR WALLS
B	ALUMINUM RAINSCREEN SYSTEM	H	CONCRETE SPANDREL PANELS
C	ALUMINUM MECHANICAL SCREEN	J	ALUMINUM CURTAIN WALL SYSTEM
D	PORCELAIN PLANKS	K	ALUMINUM WINDOW WALL SYSTEM
E	FIBER CEMENT RAINSCREEN SYSTEM	L	DIGITAL SIGNAGE
F	PREFORATED METAL SPANDREL PANELS	M	OVERHEAD METAL ROLL-UP DOOR
		N	SIGNAGE

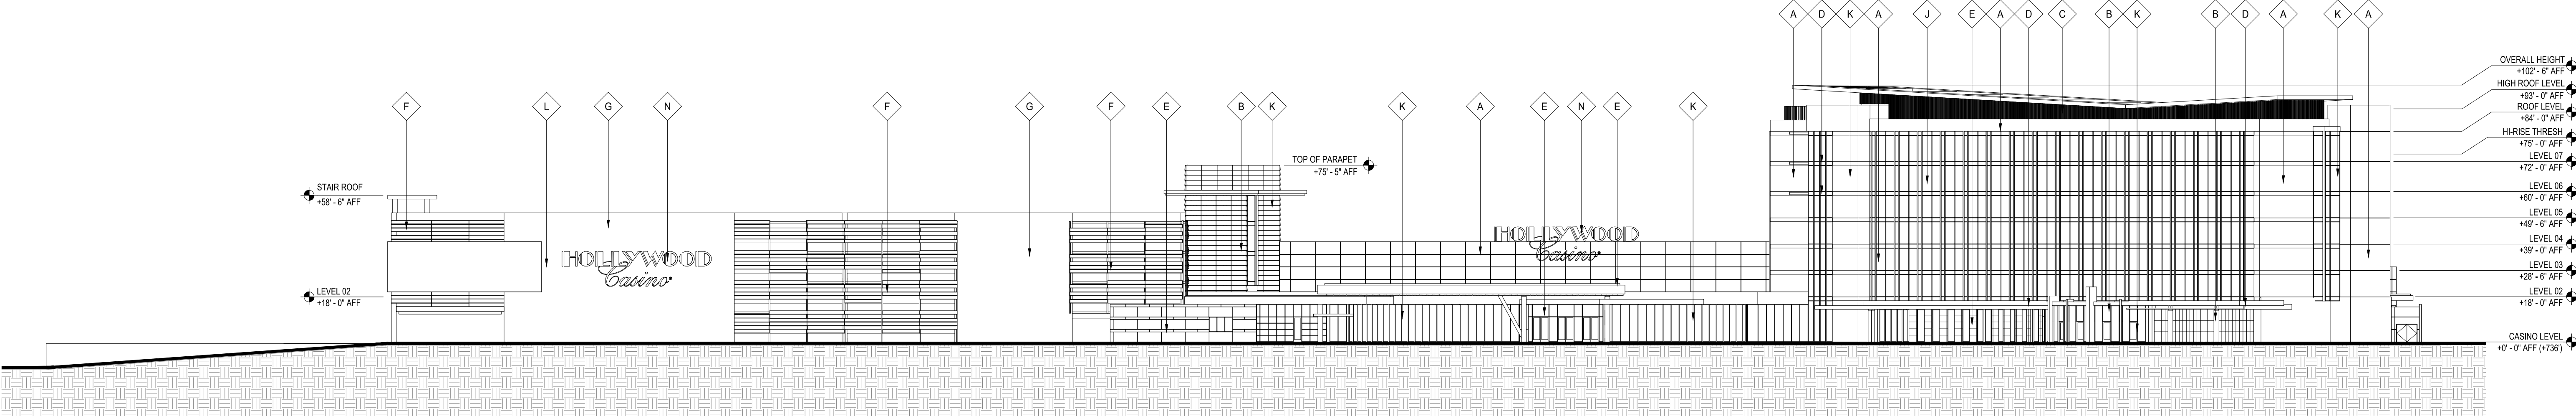

EAST ELEVATION

SCALE: 1/32" = 1'-0"

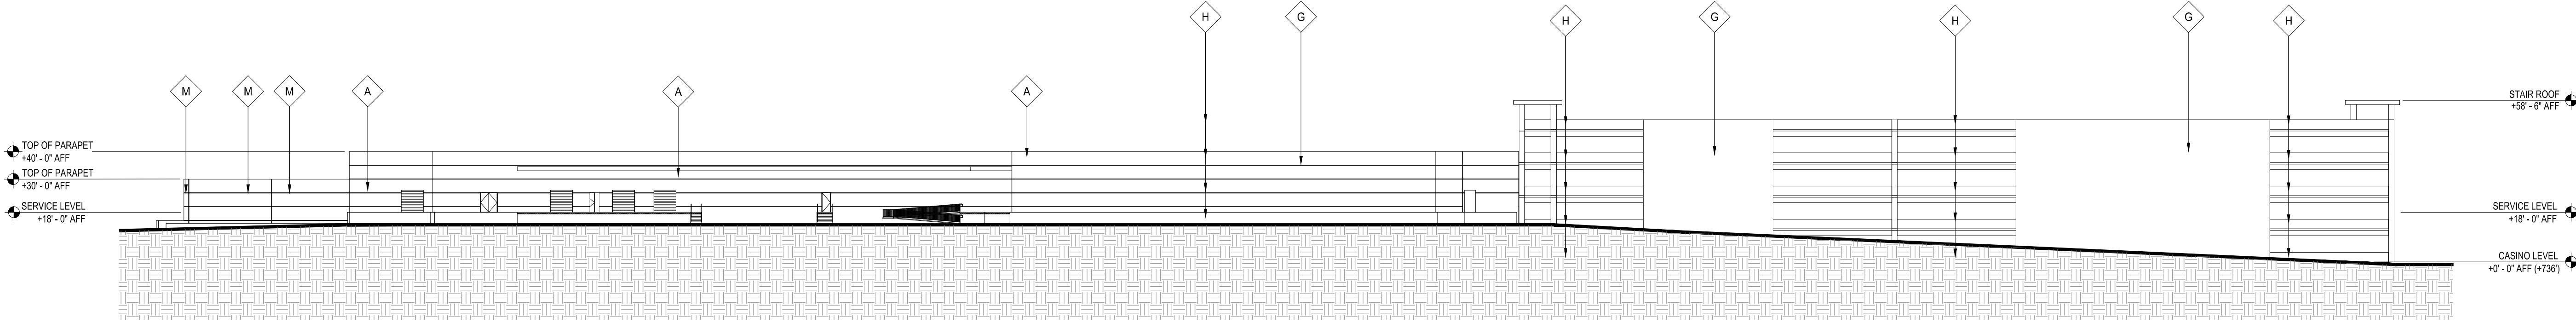

WEST ELEVATION

SCALE: 1/32" = 1'-0"

EXTERIOR FINISH LEGEND

- A

DRAINABLE EXTERIOR INSULATED FINISH SYSTEM
- B

ALUMINUM RAINSCREEN SYSTEM
- C

ALUMINUM MECHANICAL SCREEN
- D

PORCELAIN PLANKS
- E

FIBER CEMENT RAINSCREEN SYSTEM
- F

PREFORATED METAL SPANDREL PANELS
- G

CONCRETE SHEAR WALLS
- H

CONCRETE SPANDREL PANELS
- J


ALUMINUM CURTAIN WALL SYSTEM
- K

ALUMINUM WINDOW WALL SYSTEM
- L

DIGITAL SIGNAGE
- M


OVERHEAD METAL ROLL-UP DOOR
- N

SIGNAGE

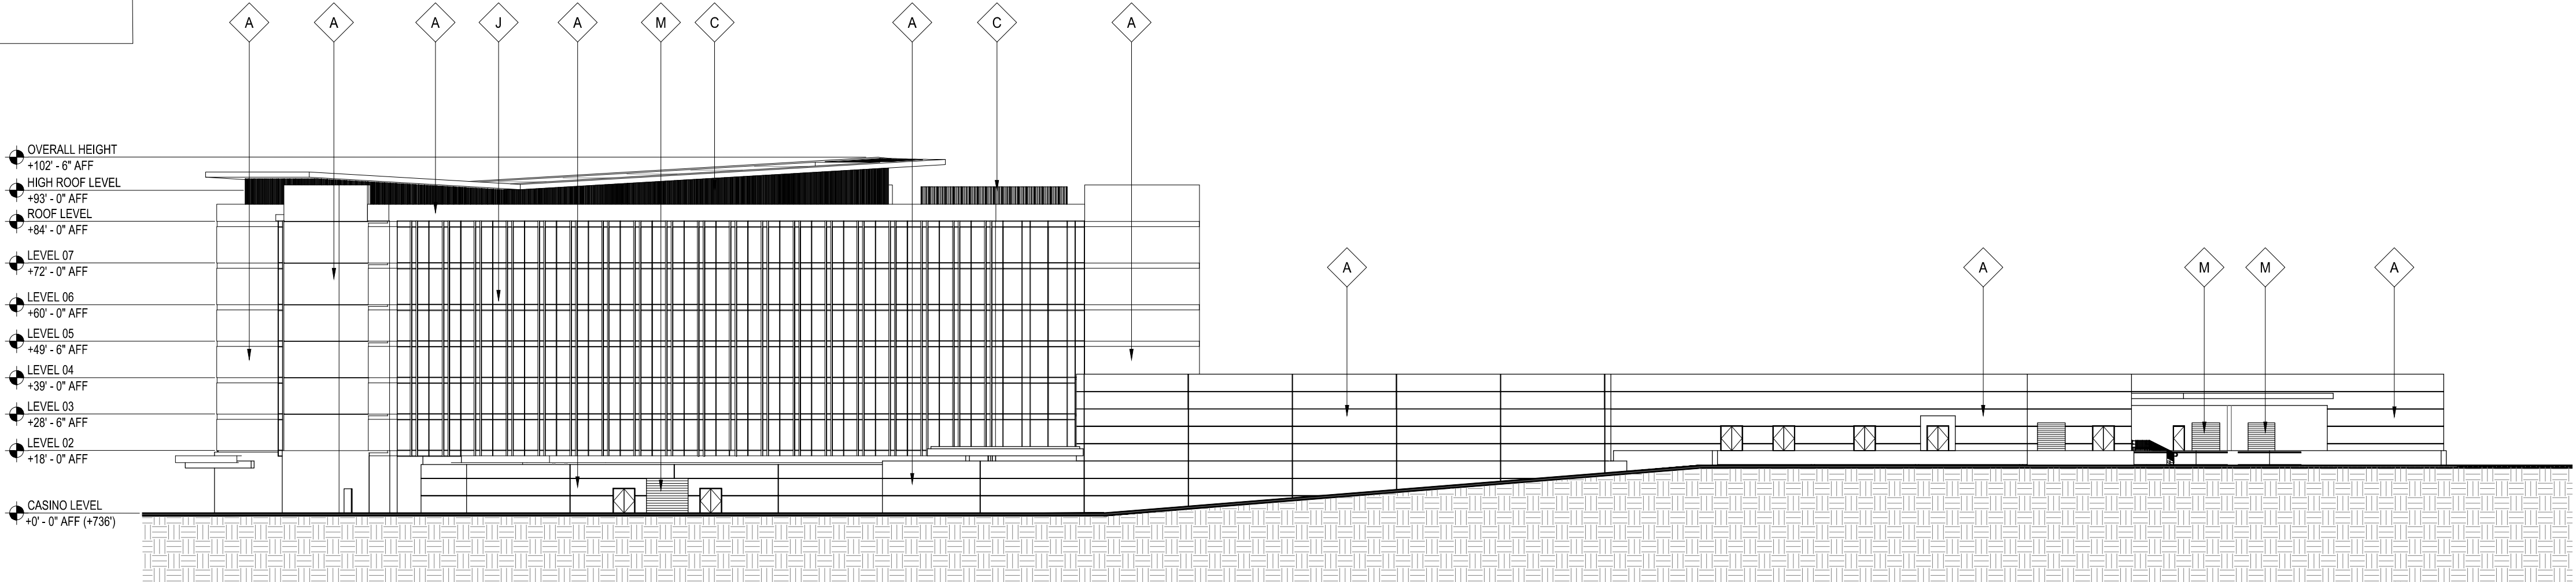

NORTH ELEVATION

SCALE: 1/32" = 1'-0"

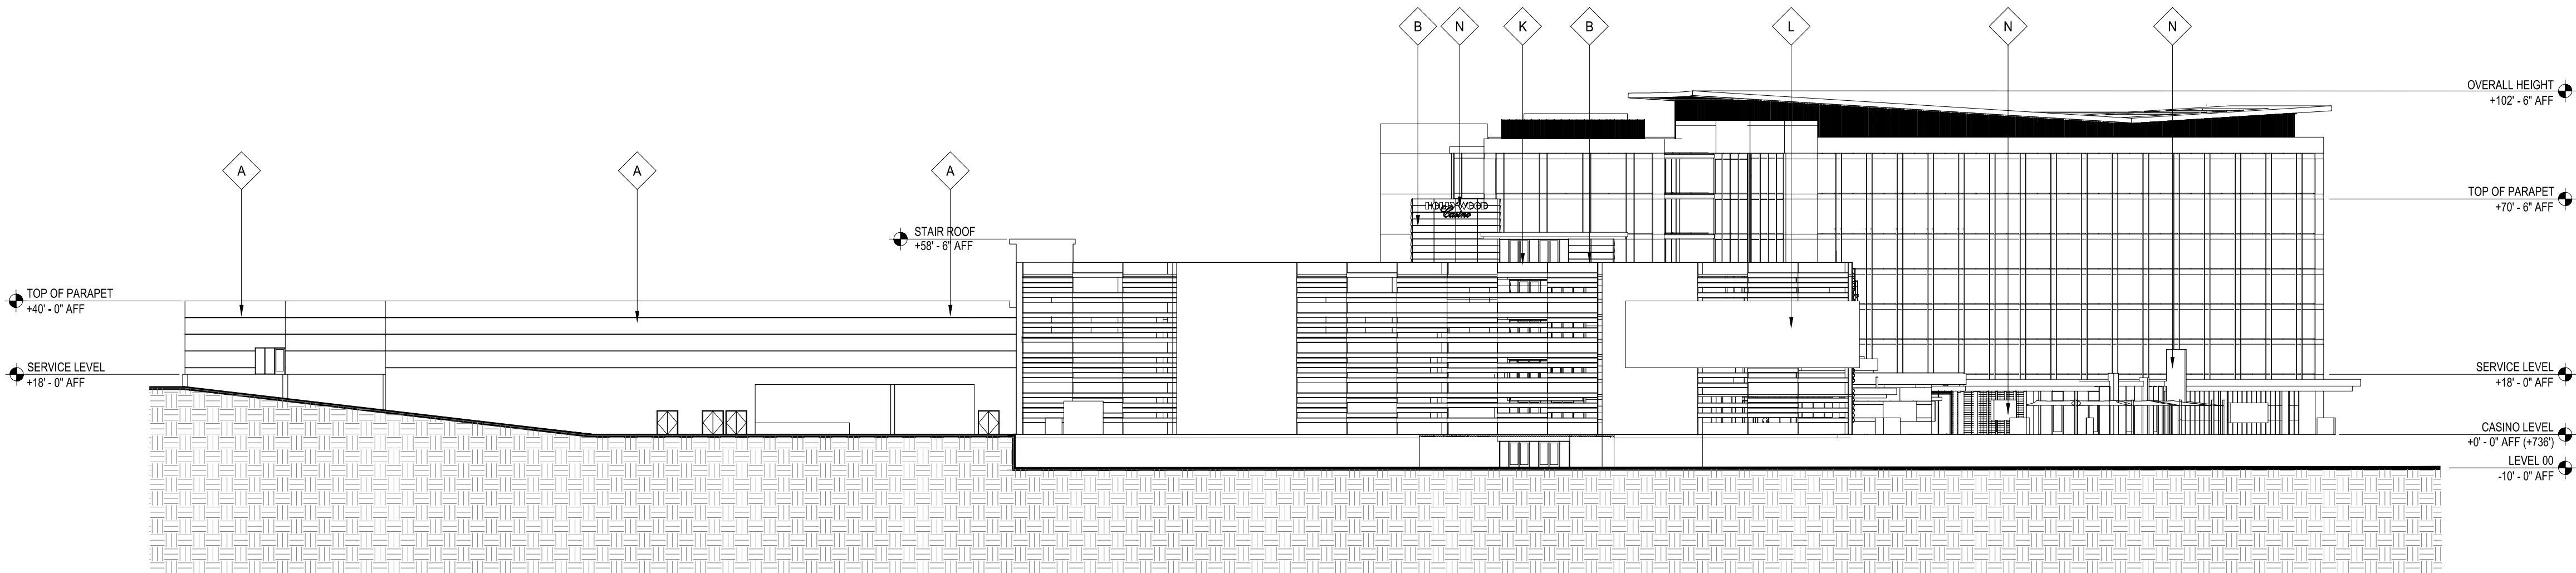

SOUTH ELEVATION

SCALE: 1/32" = 1'-0"




MARNELL ARCHITECTURE
ARCHITECTURE • PLANNING • DESIGN


LANGAN

HOLLYWOOD CASINO & HOTEL - AURORA, IL

EXTERIOR ELEVATIONS

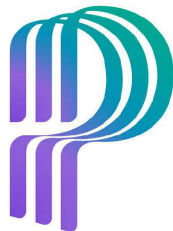

PENN
ENTERTAINMENT

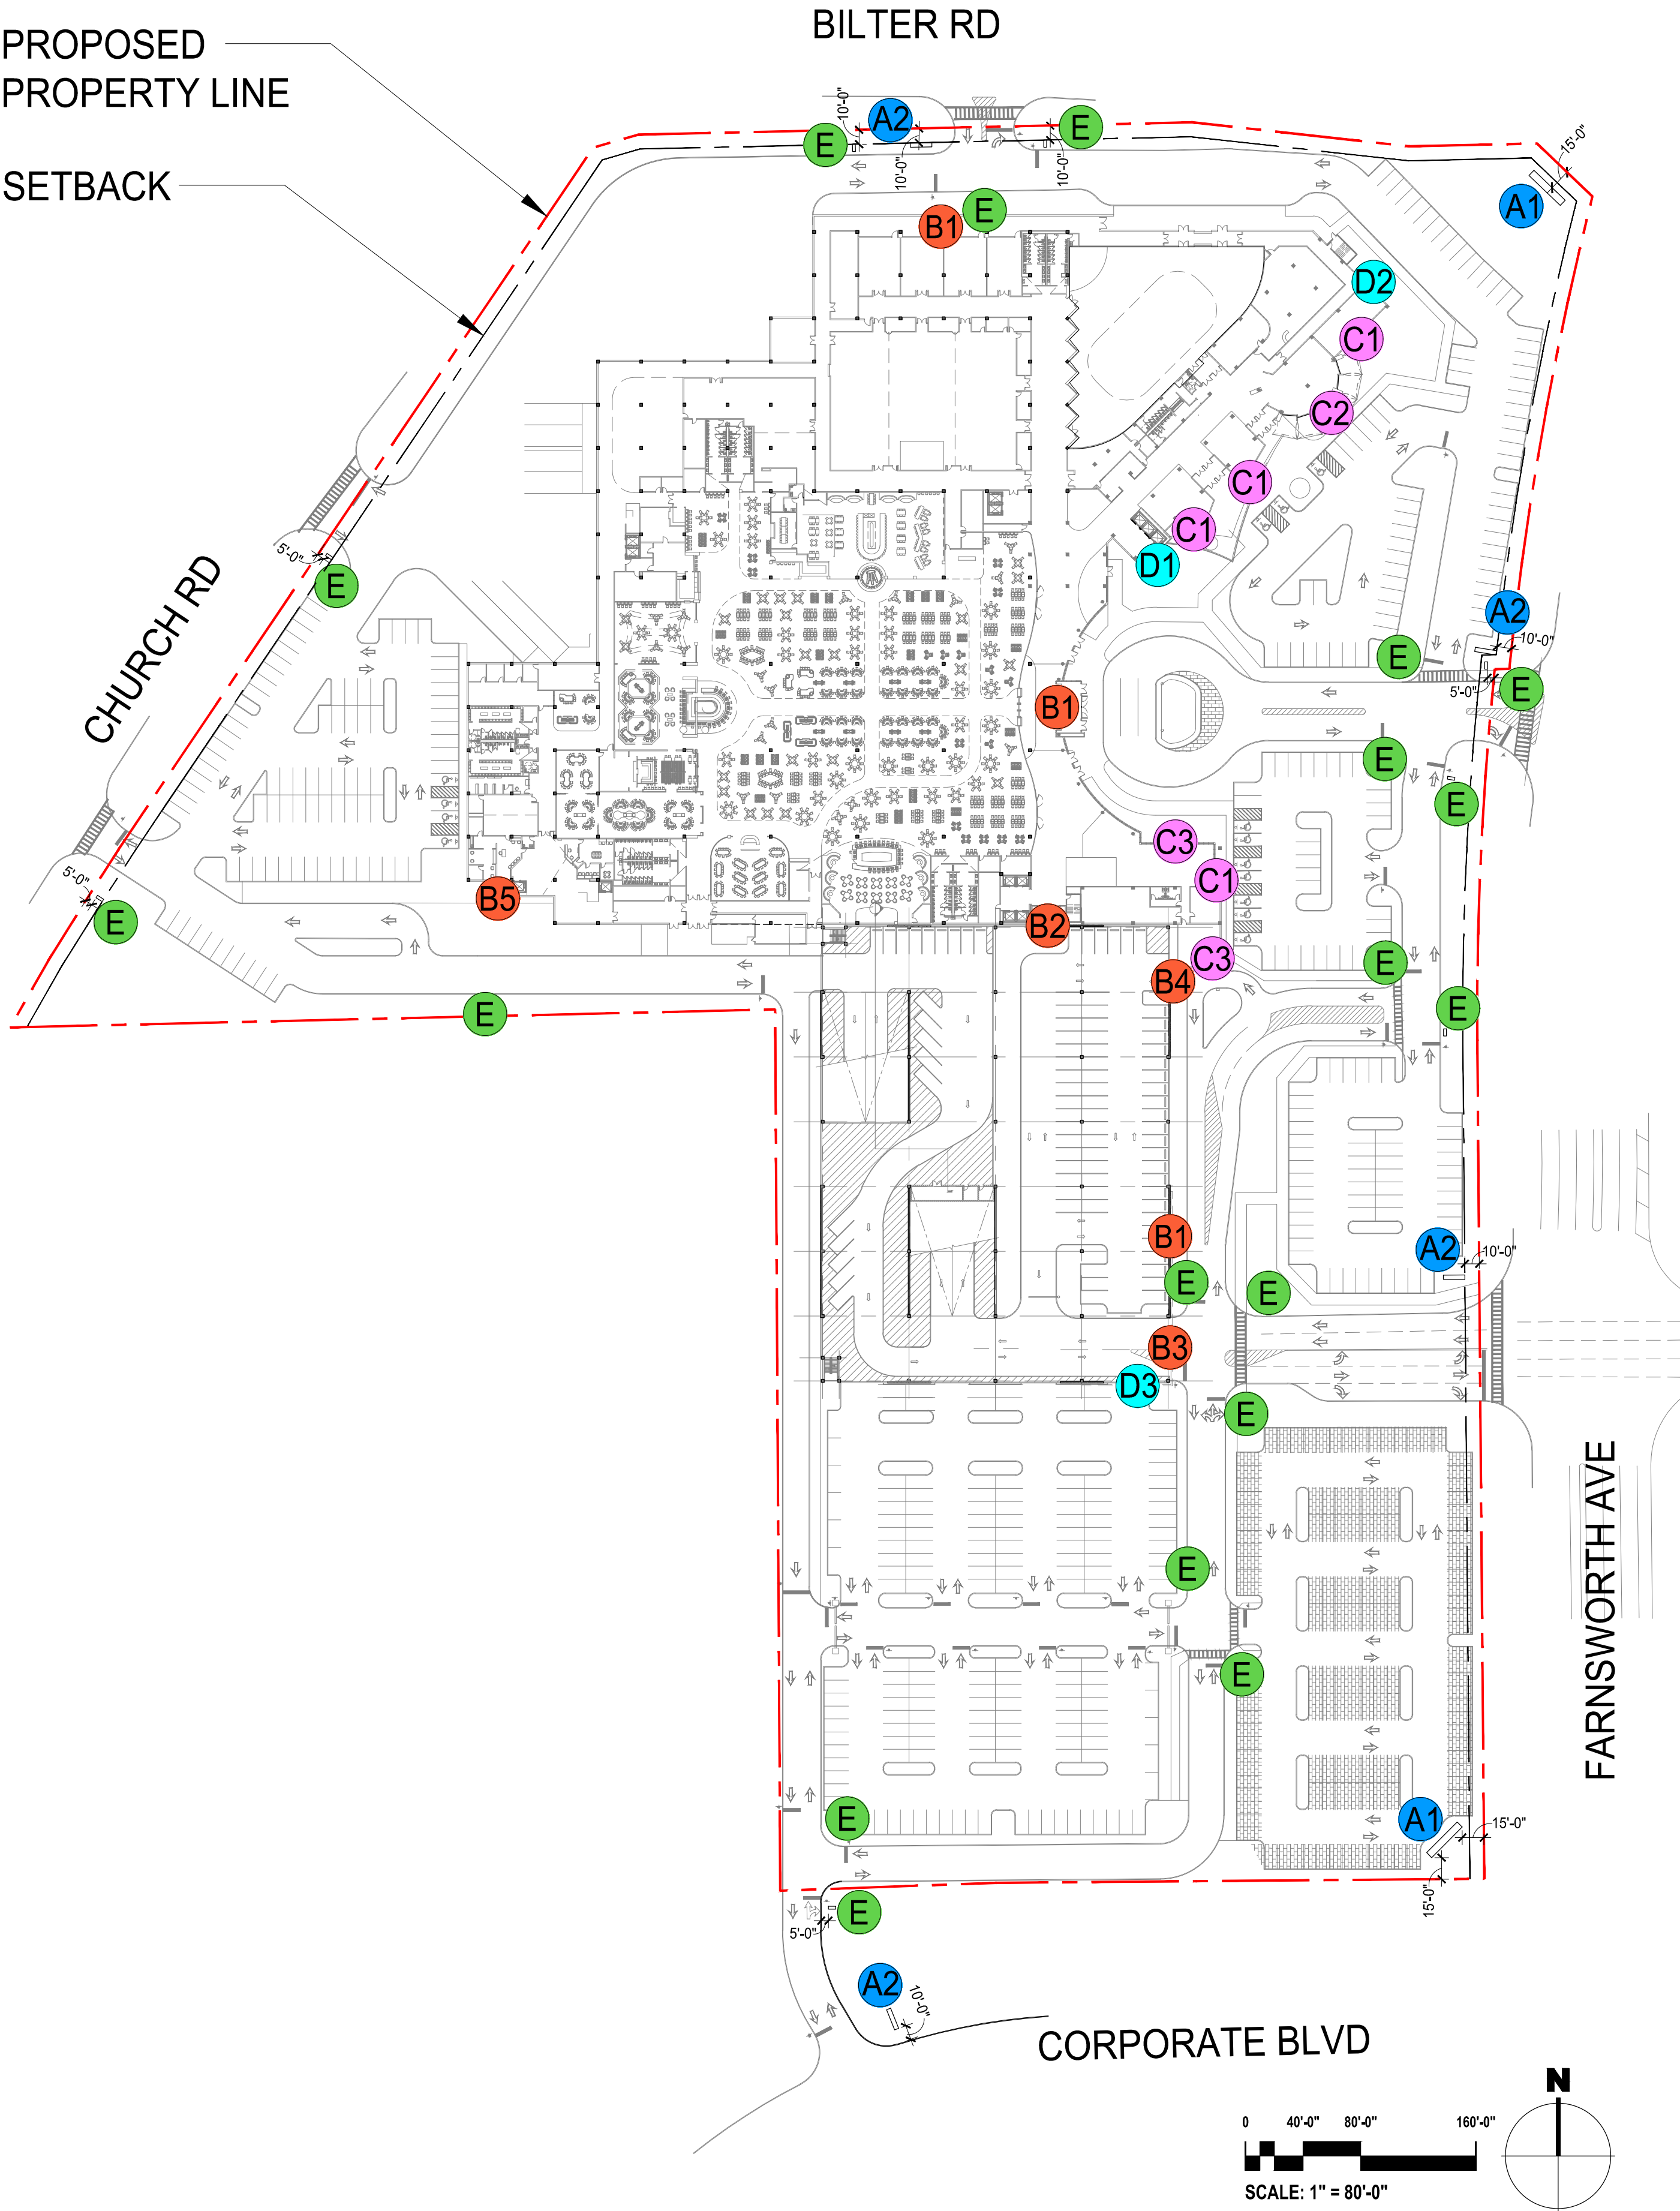

SIGNAGE AREA SUMMARY

TYPE	SIGN	LOCATION	NO. OF SIDES	AREA	QUANTITY	TOTAL AREA
A1	MONUMENT	VARIES - SEE SIGNAGE PLAN	1	450 SF	2	900 SF
A2	MONUMENT	VARIES - SEE SIGNAGE PLAN	2	300 SF	4	1,200 SF
B1	BUILDING WALL SIGN	CASINO & GARAGE ENTRANCE	1	840 SF	3	2,520 SF
B2	BUILDING WALL SIGN	GARAGE LEVEL 5	1	210 SF	1	210 SF
B3	BUILDING WALL SIGN	GARAGE ENTRY CANOPY	1	80 SF	1	80 SF
B4	BUILDING WALL SIGN	VIP ENTRANCE	1	80 SF	1	80 SF
B5	BUILDING WALL SIGN	EMPLOYEE ENTRANCE	1	80 SF	1	80 SF
C1	TENANT SIGN	TENANT EXTERIOR	1	96 SF	4	384 SF
C2	TENANT SIGN	TENANT EXTERIOR	2	192 SF	1	192 SF
C3	TENANT SIGN	TENANT EXTERIOR	1	60 SF	2	120 SF
D1	DIGITAL MESSAGE	HOTEL EAST FACADE	1	450 SF	1	450 SF
D2	DIGITAL MESSAGE	HOTEL NORTH FACADE	1	900 SF	1	900 SF
D3	DIGITAL MESSAGE	SOUTH EAST CORNER OF GARAGE	1	2,000 SF	1	2,000 SF
E	DIRECTIONAL	VARIES - SEE SIGNAGE PLAN	1	25 SF	19	475 SF
TOTAL						9,591 SF

SIGNAGE ELEVATIONS

