

ELEVATIONS




WEST ELEVATION

SCALE: 1/8" = 1'-0"



NORTH ELEVATION


SCALE: 1/8" = 1'-0"

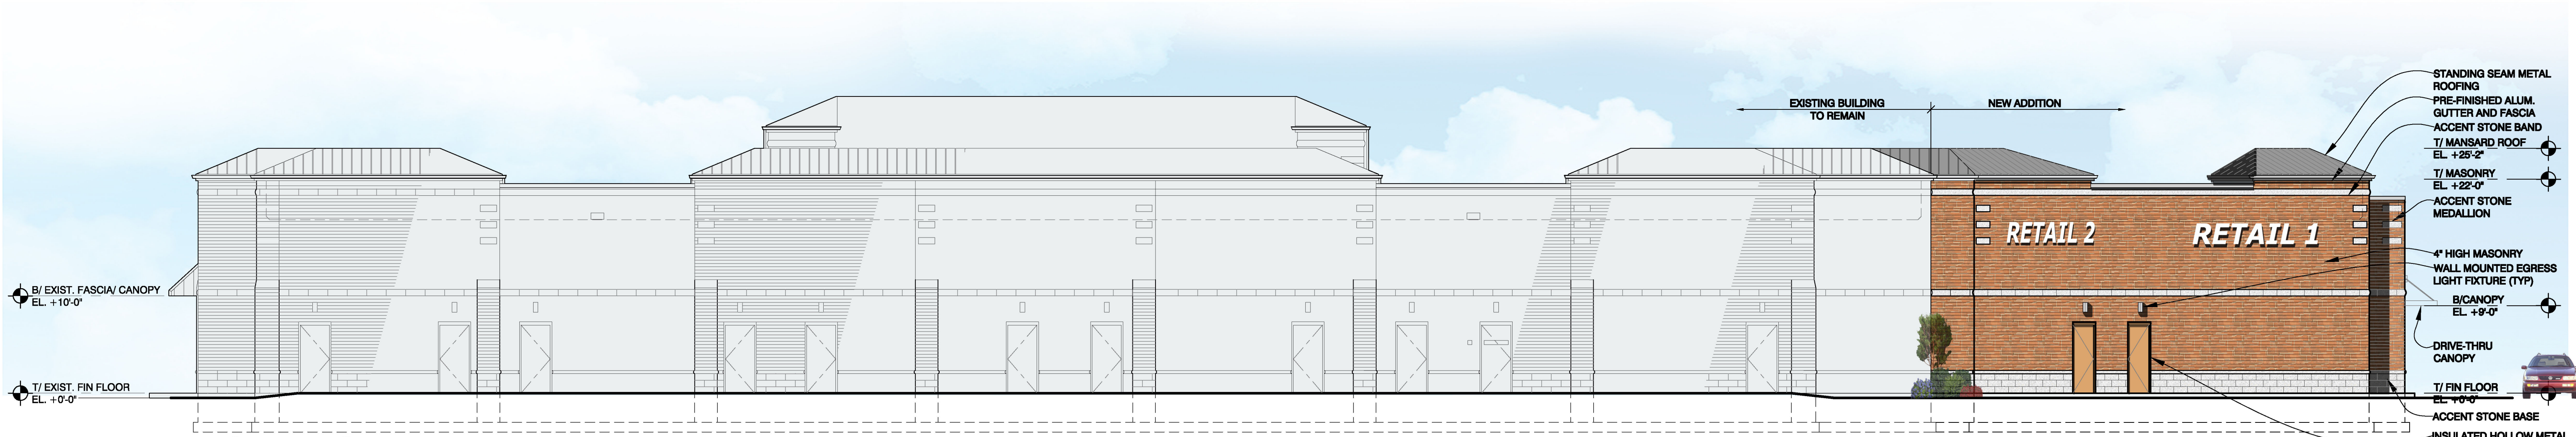

EAST ELEVATION

SCALE: 1/8" = 1'-0"

Building Height in feet	28.83
Total Building Square Footage	20,351
First Floor Building Square Footage	20,351
Number of building stories	1

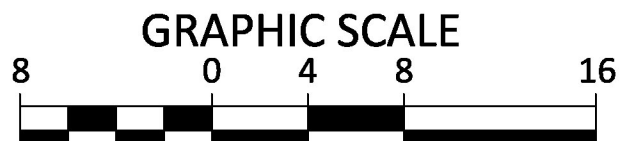

KMA PROJECT No. 2404.0374 _Elevs1


REVISIONS	
DATE	DESCRIPTION
3/24/2026	CITY SUBMITTAL
4/3/2026	REVS. PER CITY

PROPOSED ADDITION
FARNSWORTH AURORA PLAZA
 2365 N. FARNSWORTH AVENUE
 AURORA, ILLINOIS


TAFT PROPERTY GROUP, LLC
 200 W. MADISON AVENUE
 CHICAGO, ILLINOIS

KMA & ASSOCIATES, ARCHITECTS
 2205 LAKESIDE DRIVE
 BANNOCKBURN, ILLINOIS


SHEET TITLE
 ELEVATIONS

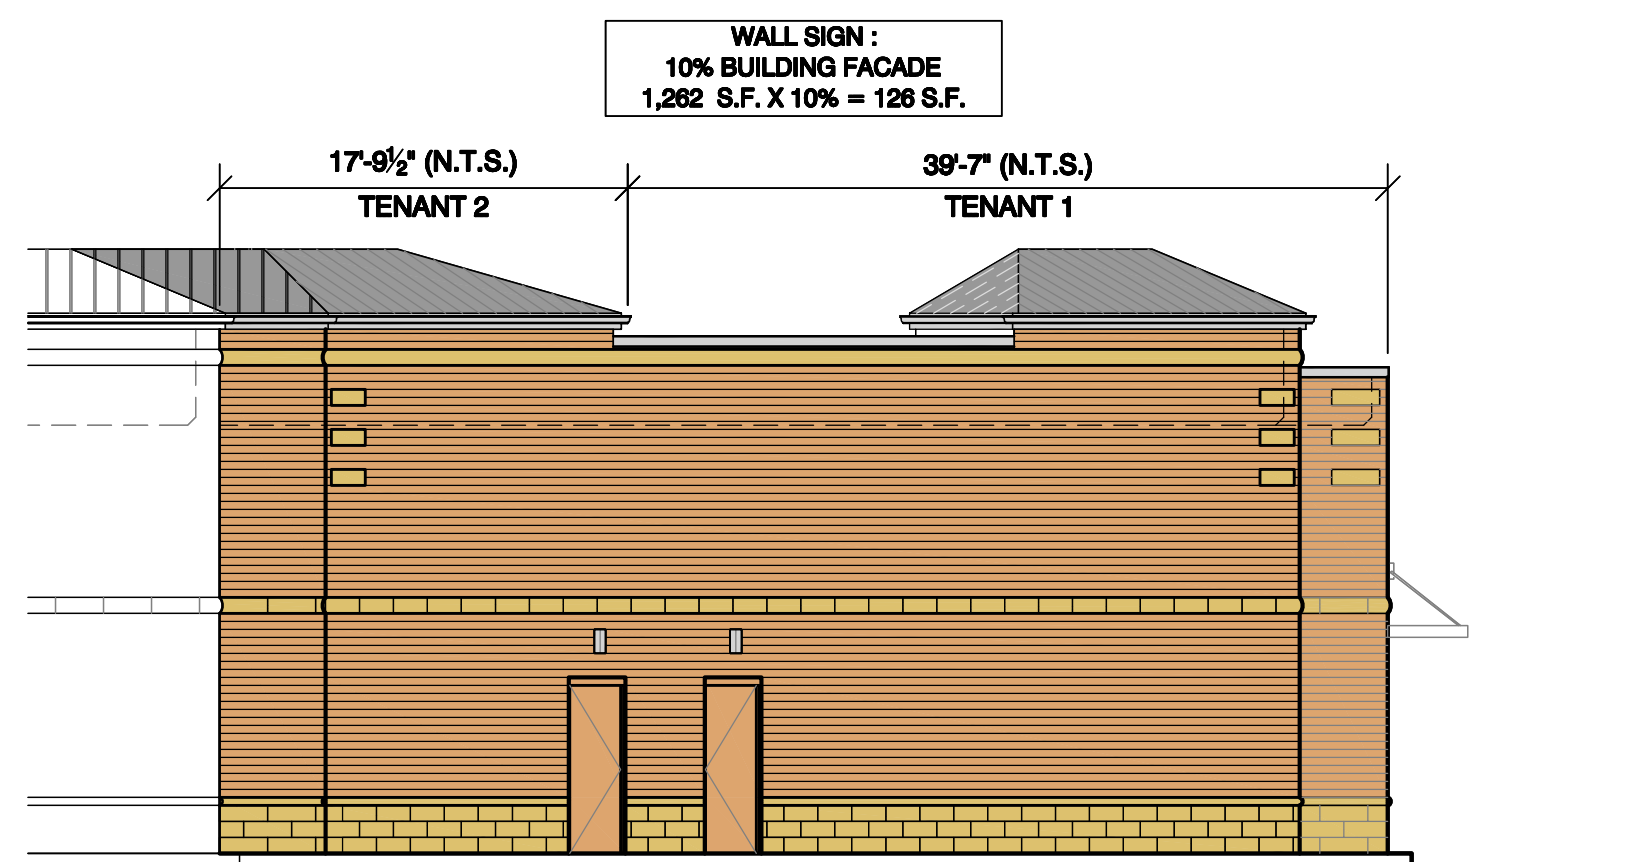

EAST ELEVATION: WALL SIGNAGE
SCALE: 1/8" = 1'-0"

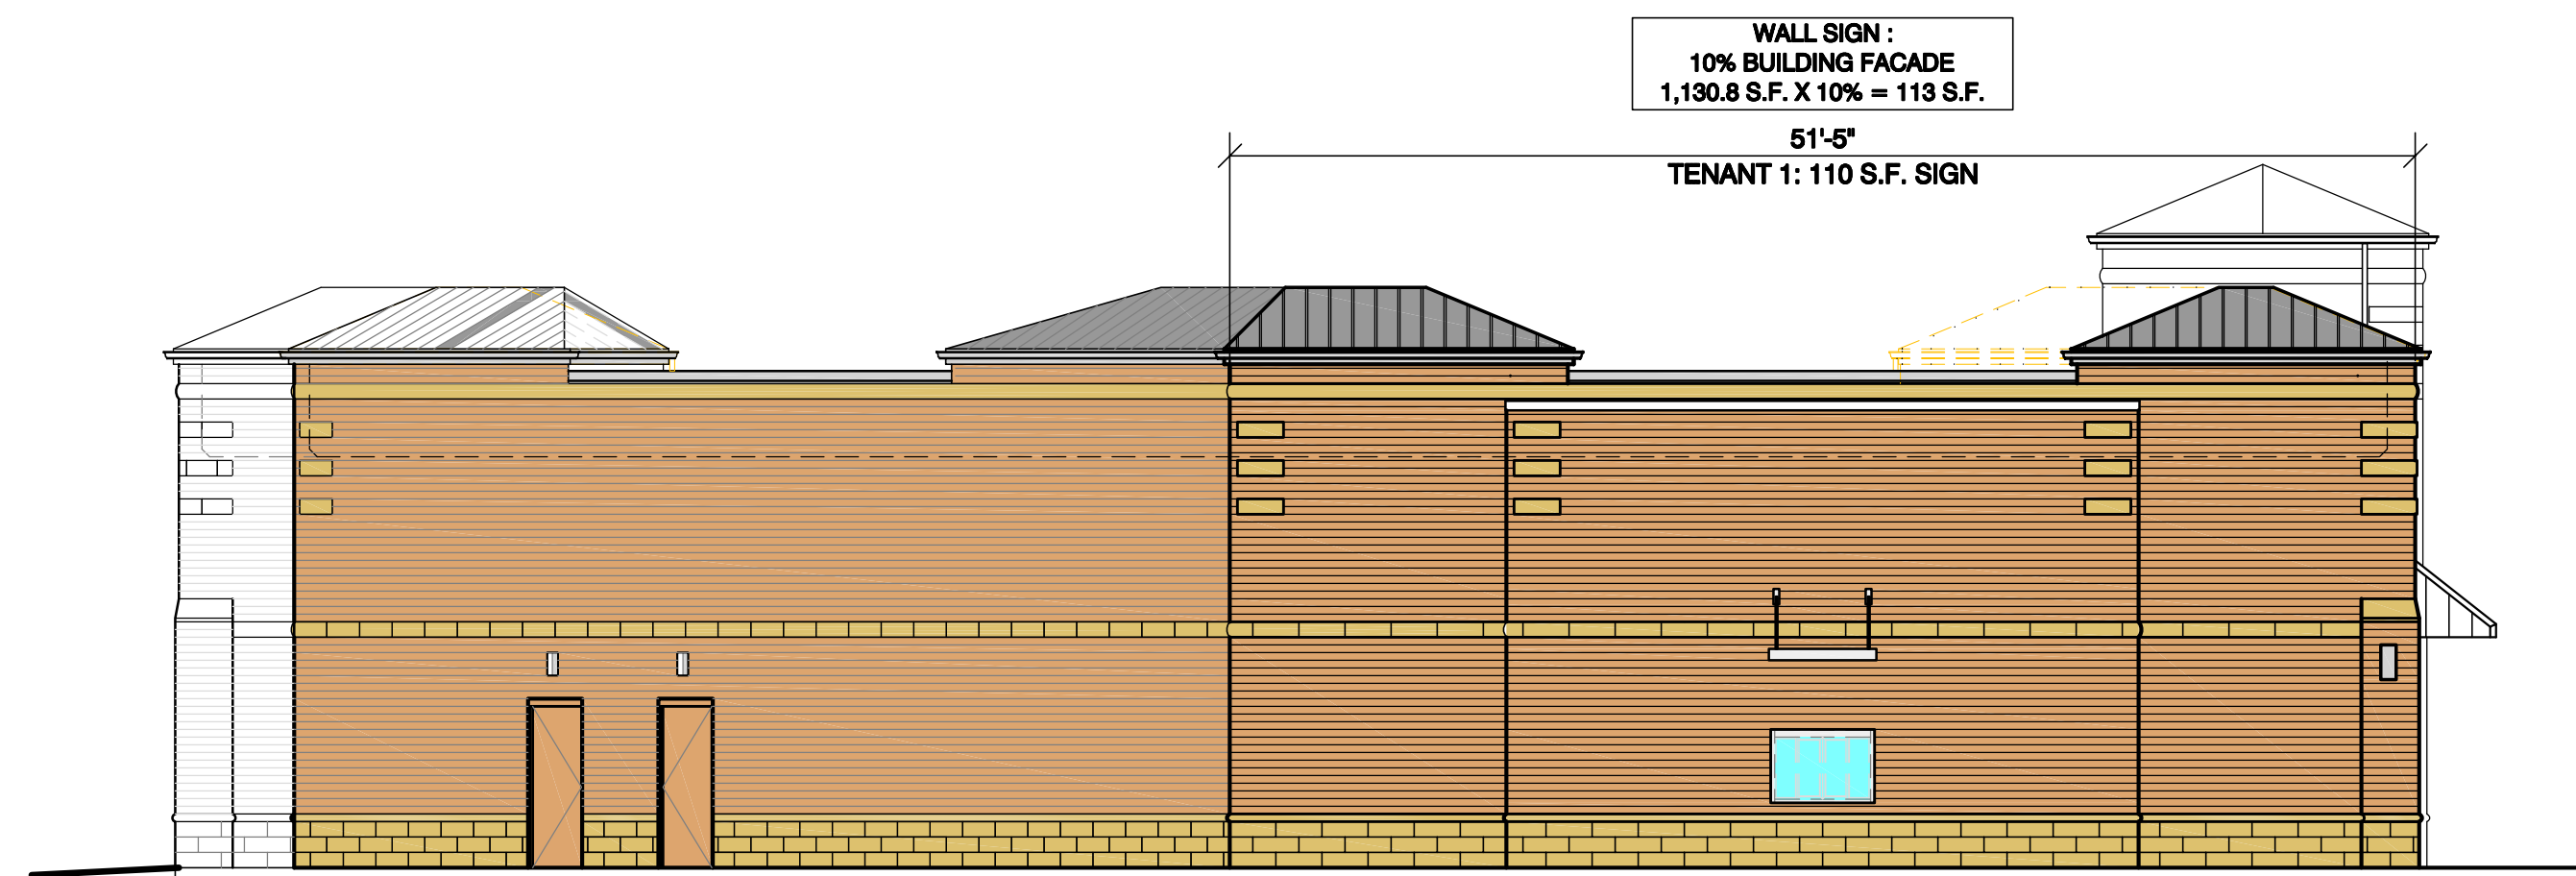

NORTH ELEVATION: WALL SIGNAGE
SCALE: 1/8" = 1'-0"

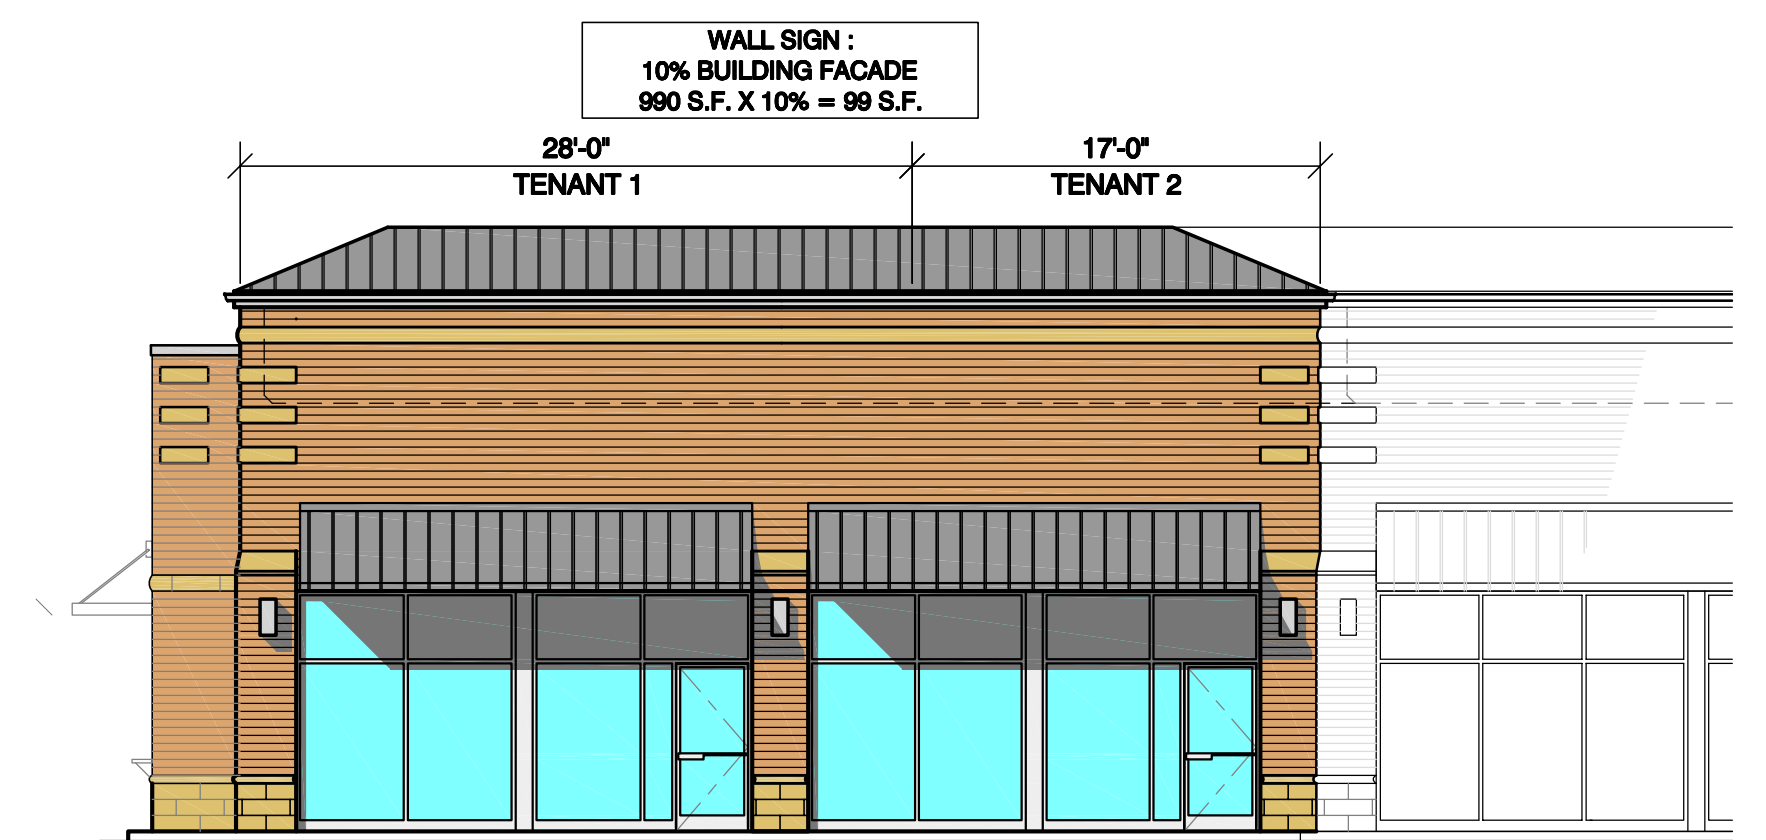

WEST ELEVATION: WALL SIGNAGE
SCALE: 1/8" = 1'-0"

Elevation Data Table: Wall Signage - WEST ELEVATION			
Wall Sign #	Description	Value	Unit
1	i) Width of Façade - on which Sign is Located	28.00	Feet
	ii) Height of Façade - on which Sign is Located	22.00	Feet
	iii) Square Footage of Façade - on which Sign is Located	616.00	Square Feet
	v) Width of Sign Face	-	Feet
	v) Height of Sign Face	-	Feet
	vi) Square Footage of Sign Face	-	Square Feet
	vii) Percent of Sign Coverage - Façade on which Sign is Located	0%	Percent
2	i) Width of Façade - on which Sign is Located	17.00	Feet
	ii) Height of Façade - on which Sign is Located	22.00	Feet
	iii) Square Footage of Façade - on which Sign is Located	374.00	Square Feet
	v) Width of Sign Face	-	Feet
	v) Height of Sign Face	-	Feet
	vi) Square Footage of Sign Face	-	Square Feet
	vii) Percent of Sign Coverage - Façade on which Sign is Located	0%	Percent
Elevation Data Table: Wall Signage - NORTH ELEVATION			
Wall Sign #	Description	Value	Unit
1	i) Width of Façade - on which Sign is Located	51.40	Feet
	ii) Height of Façade - on which Sign is Located	22.00	Feet
	iii) Square Footage of Façade - on which Sign is Located	1,130.80	Square Feet
	v) Width of Sign Face	-	Feet
	v) Height of Sign Face	-	Feet
	vi) Square Footage of Sign Face	-	Square Feet
	vii) Percent of Sign Coverage - Façade on which Sign is Located	0%	Percent
Elevation Data Table: Wall Signage - EAST ELEVATION			
Wall Sign #	Description	Value	Unit
1	i) Width of Façade - on which Sign is Located	39.59	Feet
	ii) Height of Façade - on which Sign is Located	22.00	Feet
	iii) Square Footage of Façade - on which Sign is Located	870.98	Square Feet
	v) Width of Sign Face	-	Feet
	v) Height of Sign Face	-	Feet
	vi) Square Footage of Sign Face	-	Square Feet
	vii) Percent of Sign Coverage - Façade on which Sign is Located	0%	Percent
2	i) Width of Façade - on which Sign is Located	17.79	Feet
	ii) Height of Façade - on which Sign is Located	22.00	Feet
	iii) Square Footage of Façade - on which Sign is Located	391.38	Square Feet
	v) Width of Sign Face	-	Feet
	v) Height of Sign Face	-	Feet
	vi) Square Footage of Sign Face	-	Square Feet
	vii) Percent of Sign Coverage - Façade on which Sign is Located	0%	Percent

KMA PROJECT No. 2404.0374

REVISIONS	
DATE	DESCRIPTION
3/24/2026	CITY SUBMITTAL
4/3/2026	REVS. PER CITY

PROPOSED ADDITION
FARNSWORTH AURORA PLAZA
2365 N. FARNSWORTH AVENUE
AURORA, ILLINOIS

TAFT PROPERTY GROUP, LLC
200 W. MADISON AVENUE
CHICAGO, ILLINOIS

KMA & ASSOCIATES, ARCHITECTS
2205 LAKESIDE DRIVE
BANNOCKBURN, ILLINOIS



SHEET TITLE
SIGNAGE