




1 EXTERIOR ELEVATION - NEW ADDITION
SCALE: 1/4" = 1'-0"

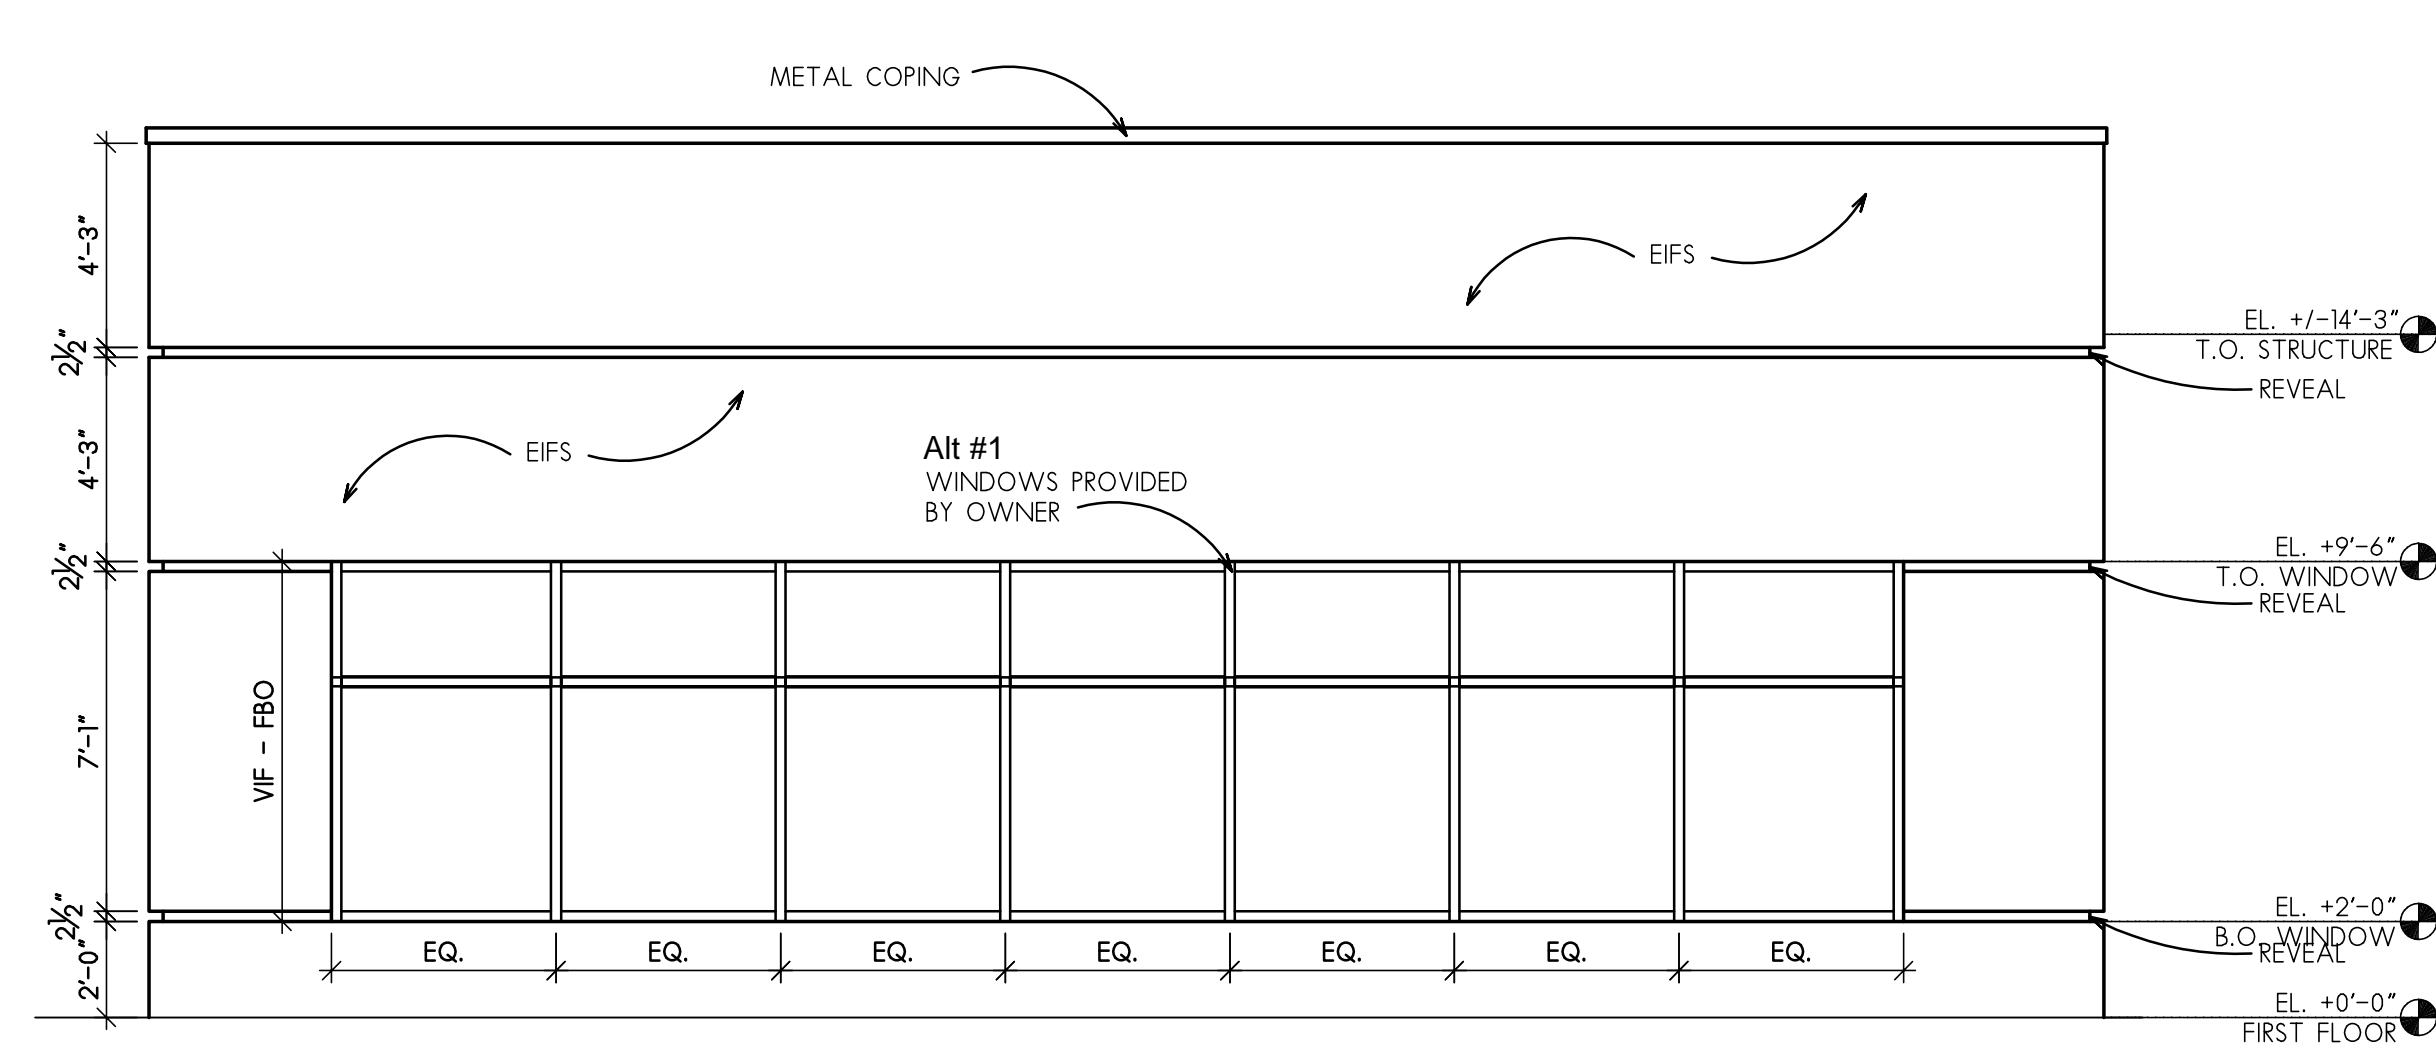


2 EXTERIOR ELEVATION - NEW ADDITION
SCALE: 1/4" = 1'-0"

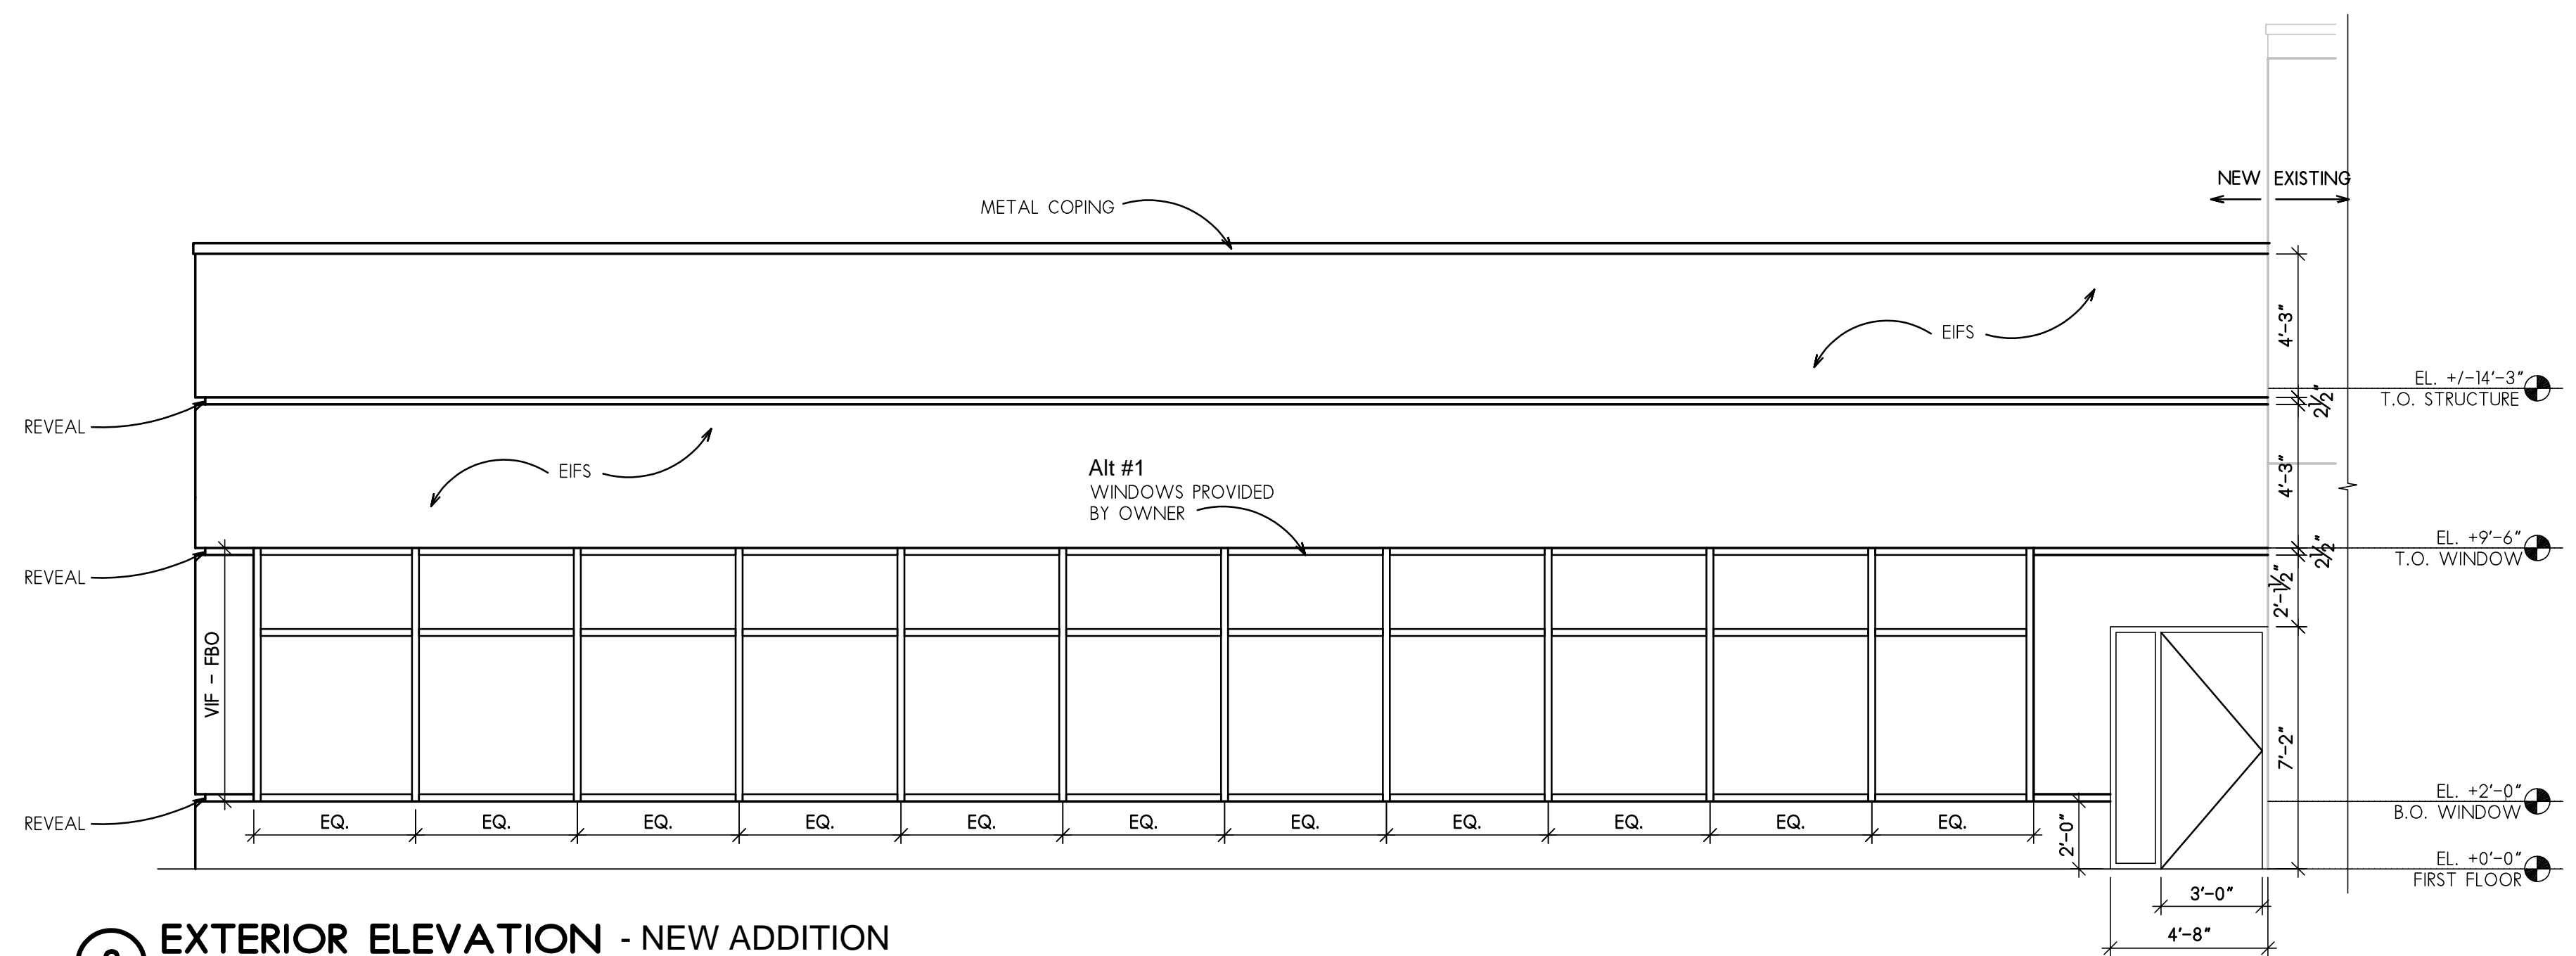


3 EXTERIOR ELEVATION - NEW ADDITION
SCALE: 1/4" = 1'-0"

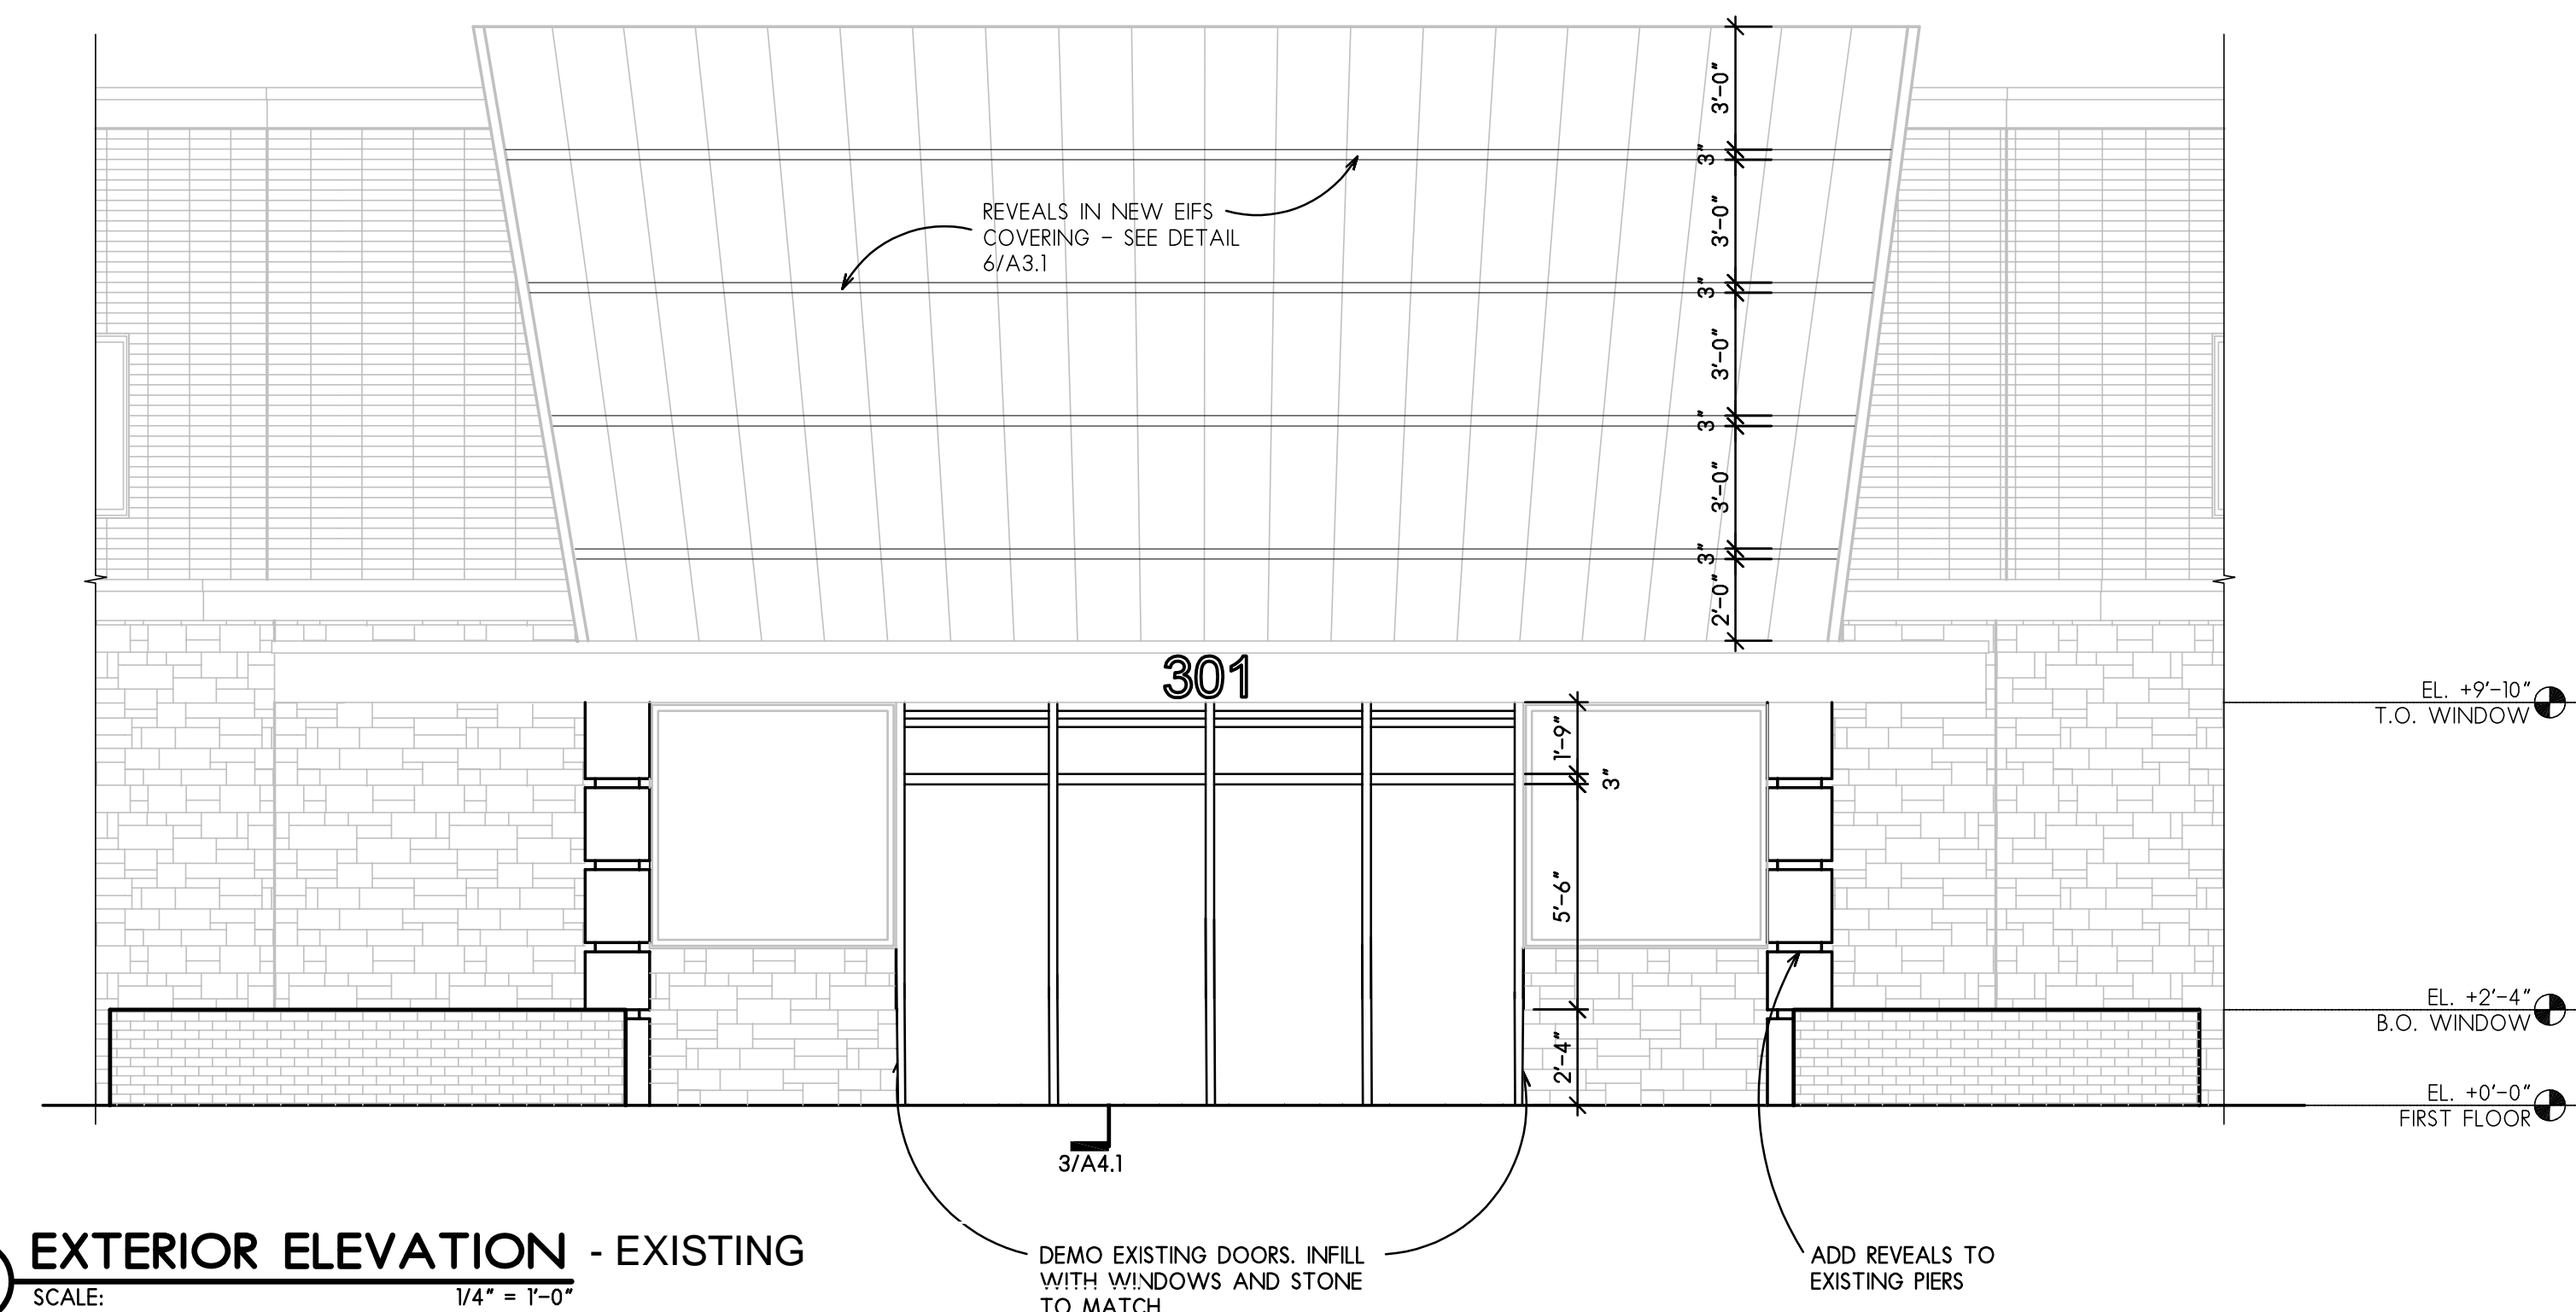

4 EXTERIOR ELEVATION - EXISTING
SCALE: 1/4" = 1'-0"

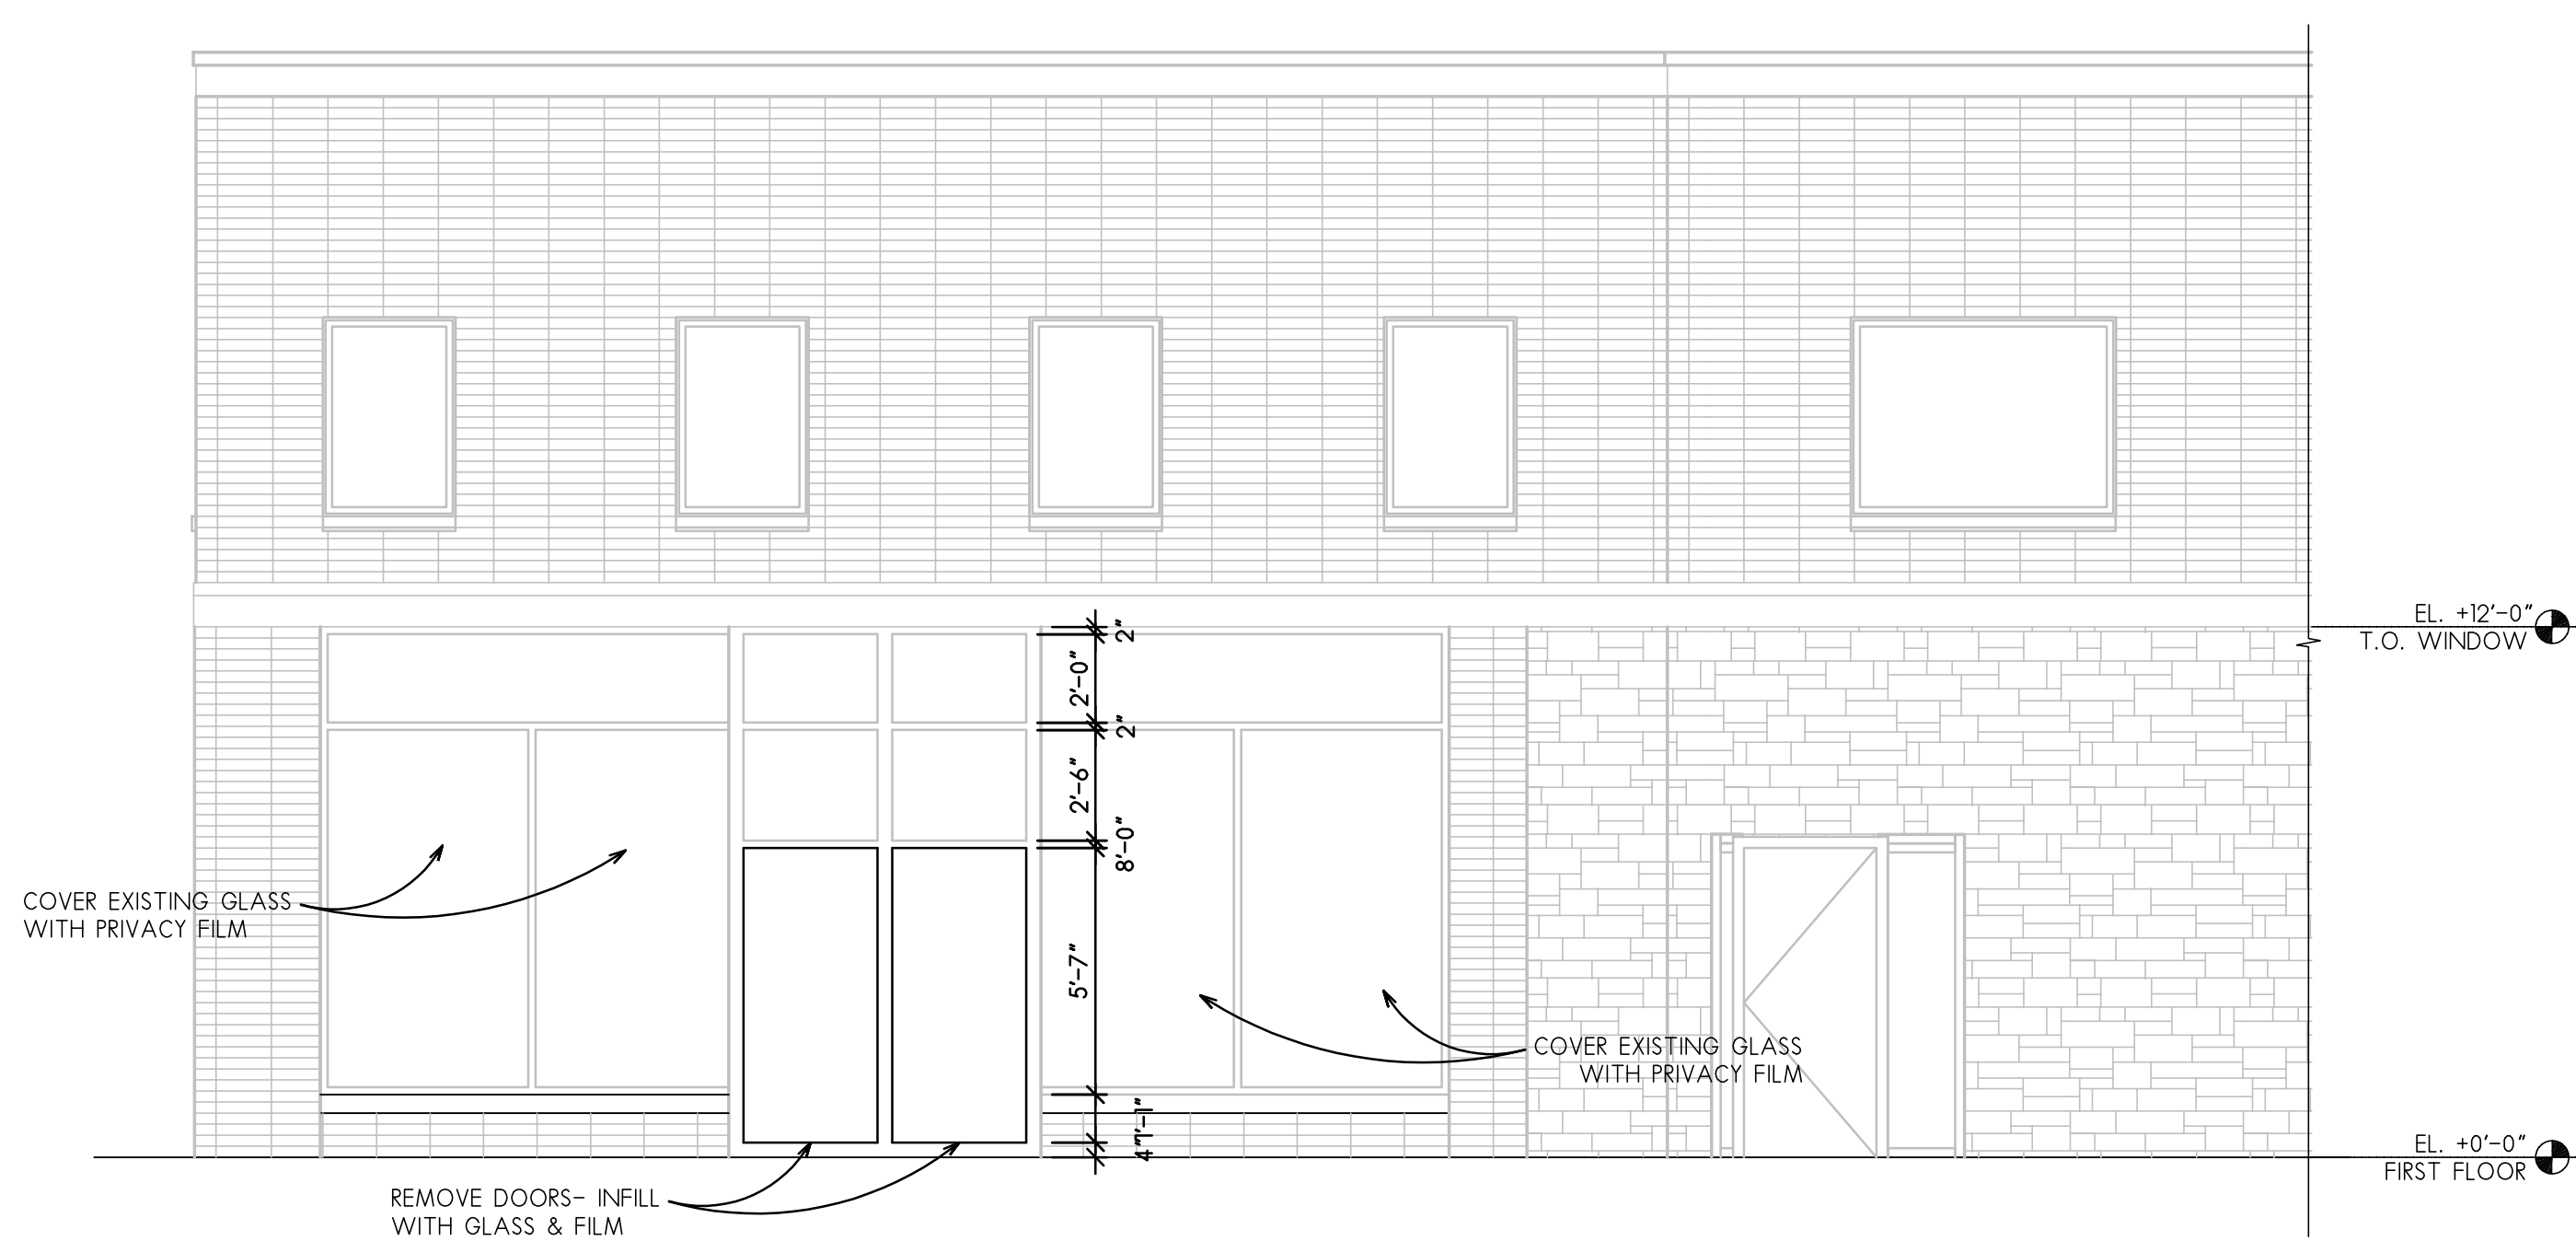

5 EXTERIOR ELEVATION - EXISTING
SCALE: 1/4" = 1'-0"

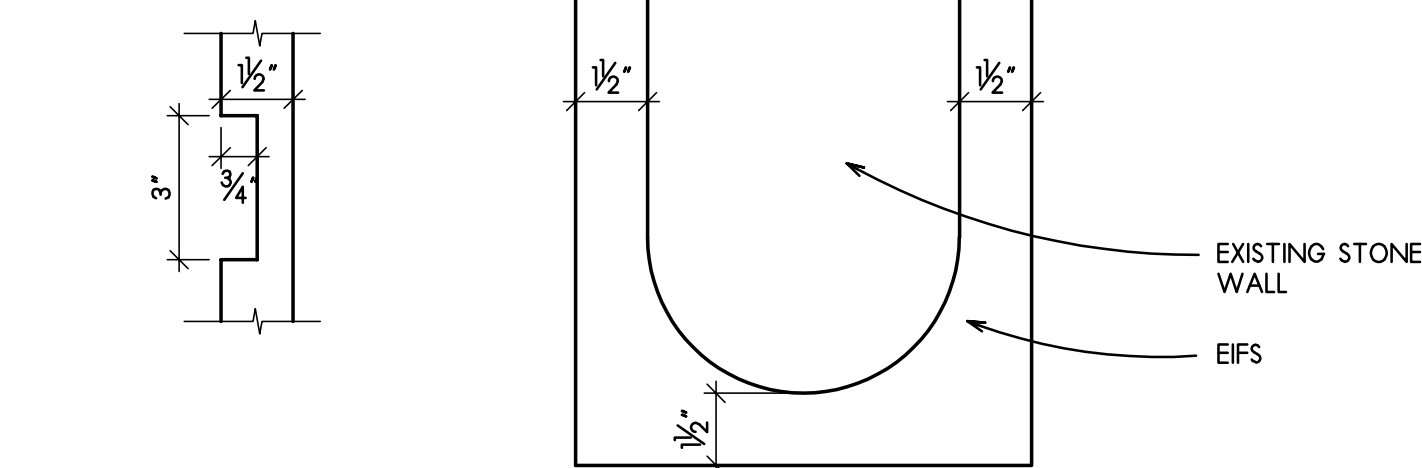

6 TYP EIFS REVEAL
SCALE: 3" = 1'-0"

*New addition storefront framing design subject to slight changes based on the availability of glass.

EXTERIOR ELEVATIONS
SCALE: 1/4" = 1'-0"