

AURORA UNIVERSITY



SOUTHLAWN PARKING DECK LANDSCAPE PLAN

Landscape Data Table: CTEs Provided			
	CTE Value	Count Provided	Total CTEs Provided
Canopy Trees	1	22	22
Evergreen Trees	3	0	0
Understory Trees	3	0	0
Deciduous Shrubs	20	208	10
Evergreen Shrubs	20	0	0
Oversizing Credit			0
Total:		230	32

Landscape Data Table: Planting Material Key	
Note: Symbols are blackline for proposed grayscale for existing	
Canopy Trees (minimum size 2.5 caliper) Count:	22
Evergreen Trees (minimum size 6 feet) Count:	0
Understory Trees (minimum size 2.5 caliper or 8 feet if multi-stemmed) Count:	0
Evergreen Shrubs (minimum of 18 inches) Count:	0
Deciduous Shrubs (minimum of 18 inches) Count:	208


LEGEND		
EXISTING	DESCRIPTION	PROPOSED
	SANITARY SEWER	
	STORM SEWER	
	END SECTION	
	ROOF DRAIN CONNECTION	
	WATER MAIN & SIZE	
	SEWER SERVICE & BOX	
	CONTOUR	
	GAS MAIN	
	TELEPHONE CABLE	
	FIBER OPTIC	
	OVERHEAD UTILITY	
	CURB AND GUTTER	
	FENCING	
	TREE	
	ELEVATION	
	TRENCH BACKFILL	
	STREET LIGHT	
	SIGN	
	FOUND IRON PIPE	
	GUY WIRE	
	FLAG POLE	
	UTILITY POLE	
	UTILITY PEDESTAL	
	HANDHOLE	
	STRAW BALES	
	ITEM DESIGNATED FOR REMOVAL	
	TREE PROTECTION REQUIRED	
	BITUMINOUS PAVEMENT	
	BITUMINOUS BIKE PATH	
	CONCRETE	
	GRAVEL	
	PERMEABLE PAVERS	

Landscape Implementation Data Table: Plant List by Category							
	QTY	Percent	SYM	BOTANICAL NAME (Family / Genus / Species)	COMMON NAME	SIZE	COMMENTS
Canopy Trees	2	9%	CAC	Carpinus caroliniana	Columnar American Hornbeam	2 1/2"	
	5	23%	GTI	Gleditsia triacanthus f. inermis 'Skycole'	Skyline Honeylocust	2 1/2"	
	5	23%	ARO	Acer rubrum 'October Glory'	October Glory Red Maple	2 1/2"	
	3	14%	TAR	Tilia americana 'Redmond'	Redmond Linden	2 1/2"	
	7	32%	UMG	Ulmus 'Morton Glossy'	Triumph Elm	2 1/2"	
Total:	22	100%				2 1/2"	
Evergreen Trees	0	0%				6'	
	0	0%					
	0	0%					
	0	0%					
Total:	0	0%				8'	
Understory Trees	0	0%					
	0	0%					
	0	0%					
	0	0%					
Total:	0	0%					
Deciduous Shrubs	35	17%	DSE	Diervilla sessilifolia	Diervilla	18"-36"	
	42	20%	IVS	Issa virginica 'Sprich'	Little Henry Sweetspire	18"-36"	
	54	26%	FIN	Forsythia x intermedia 'Nimbus'	Sugar Baby Dwarf Forsythia	18"-36"	
	21	10%	HKA	Hypericum kalmianum	St. John's Wort	18"-36"	
	28	13%	WFA	Weigela florida 'Alexandra'	Wine & Roses Weigela	18"-36"	
	28	13%	AMU	Aronia melanocarpa 'UCONNAM165'	Lowscape Mound Chokecherry	18"-36"	
Total:	208	100%				18"-36"	
Evergreen Shrubs	0	0%				18"-36"	
	0	0%					
	0	0%					
	0	0%					
Total:	0	0%					

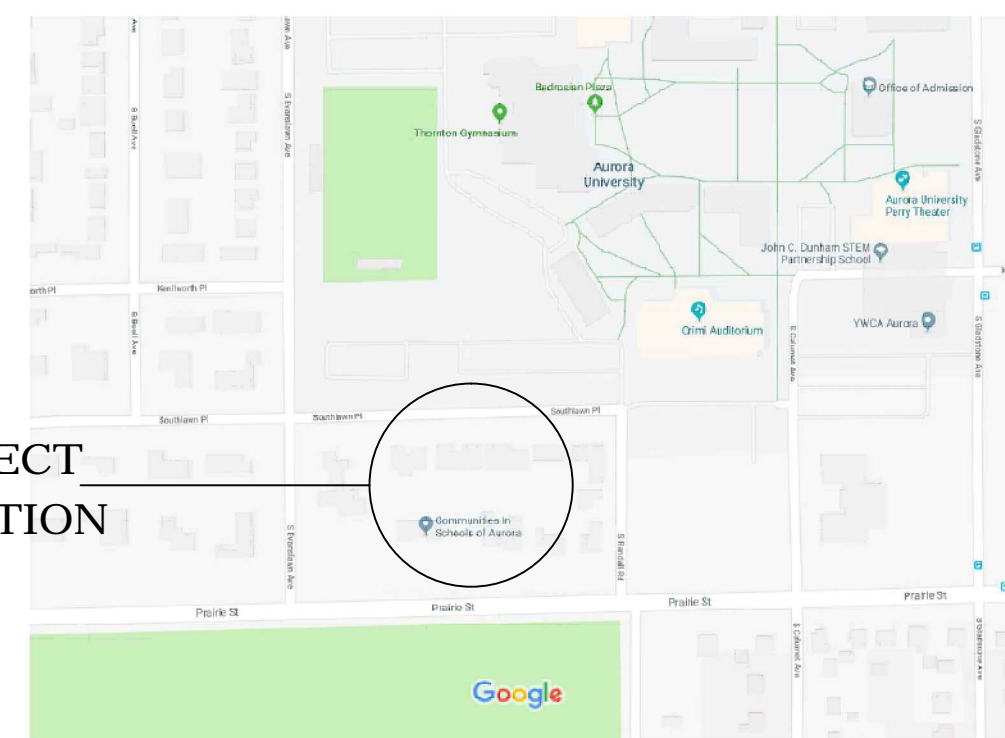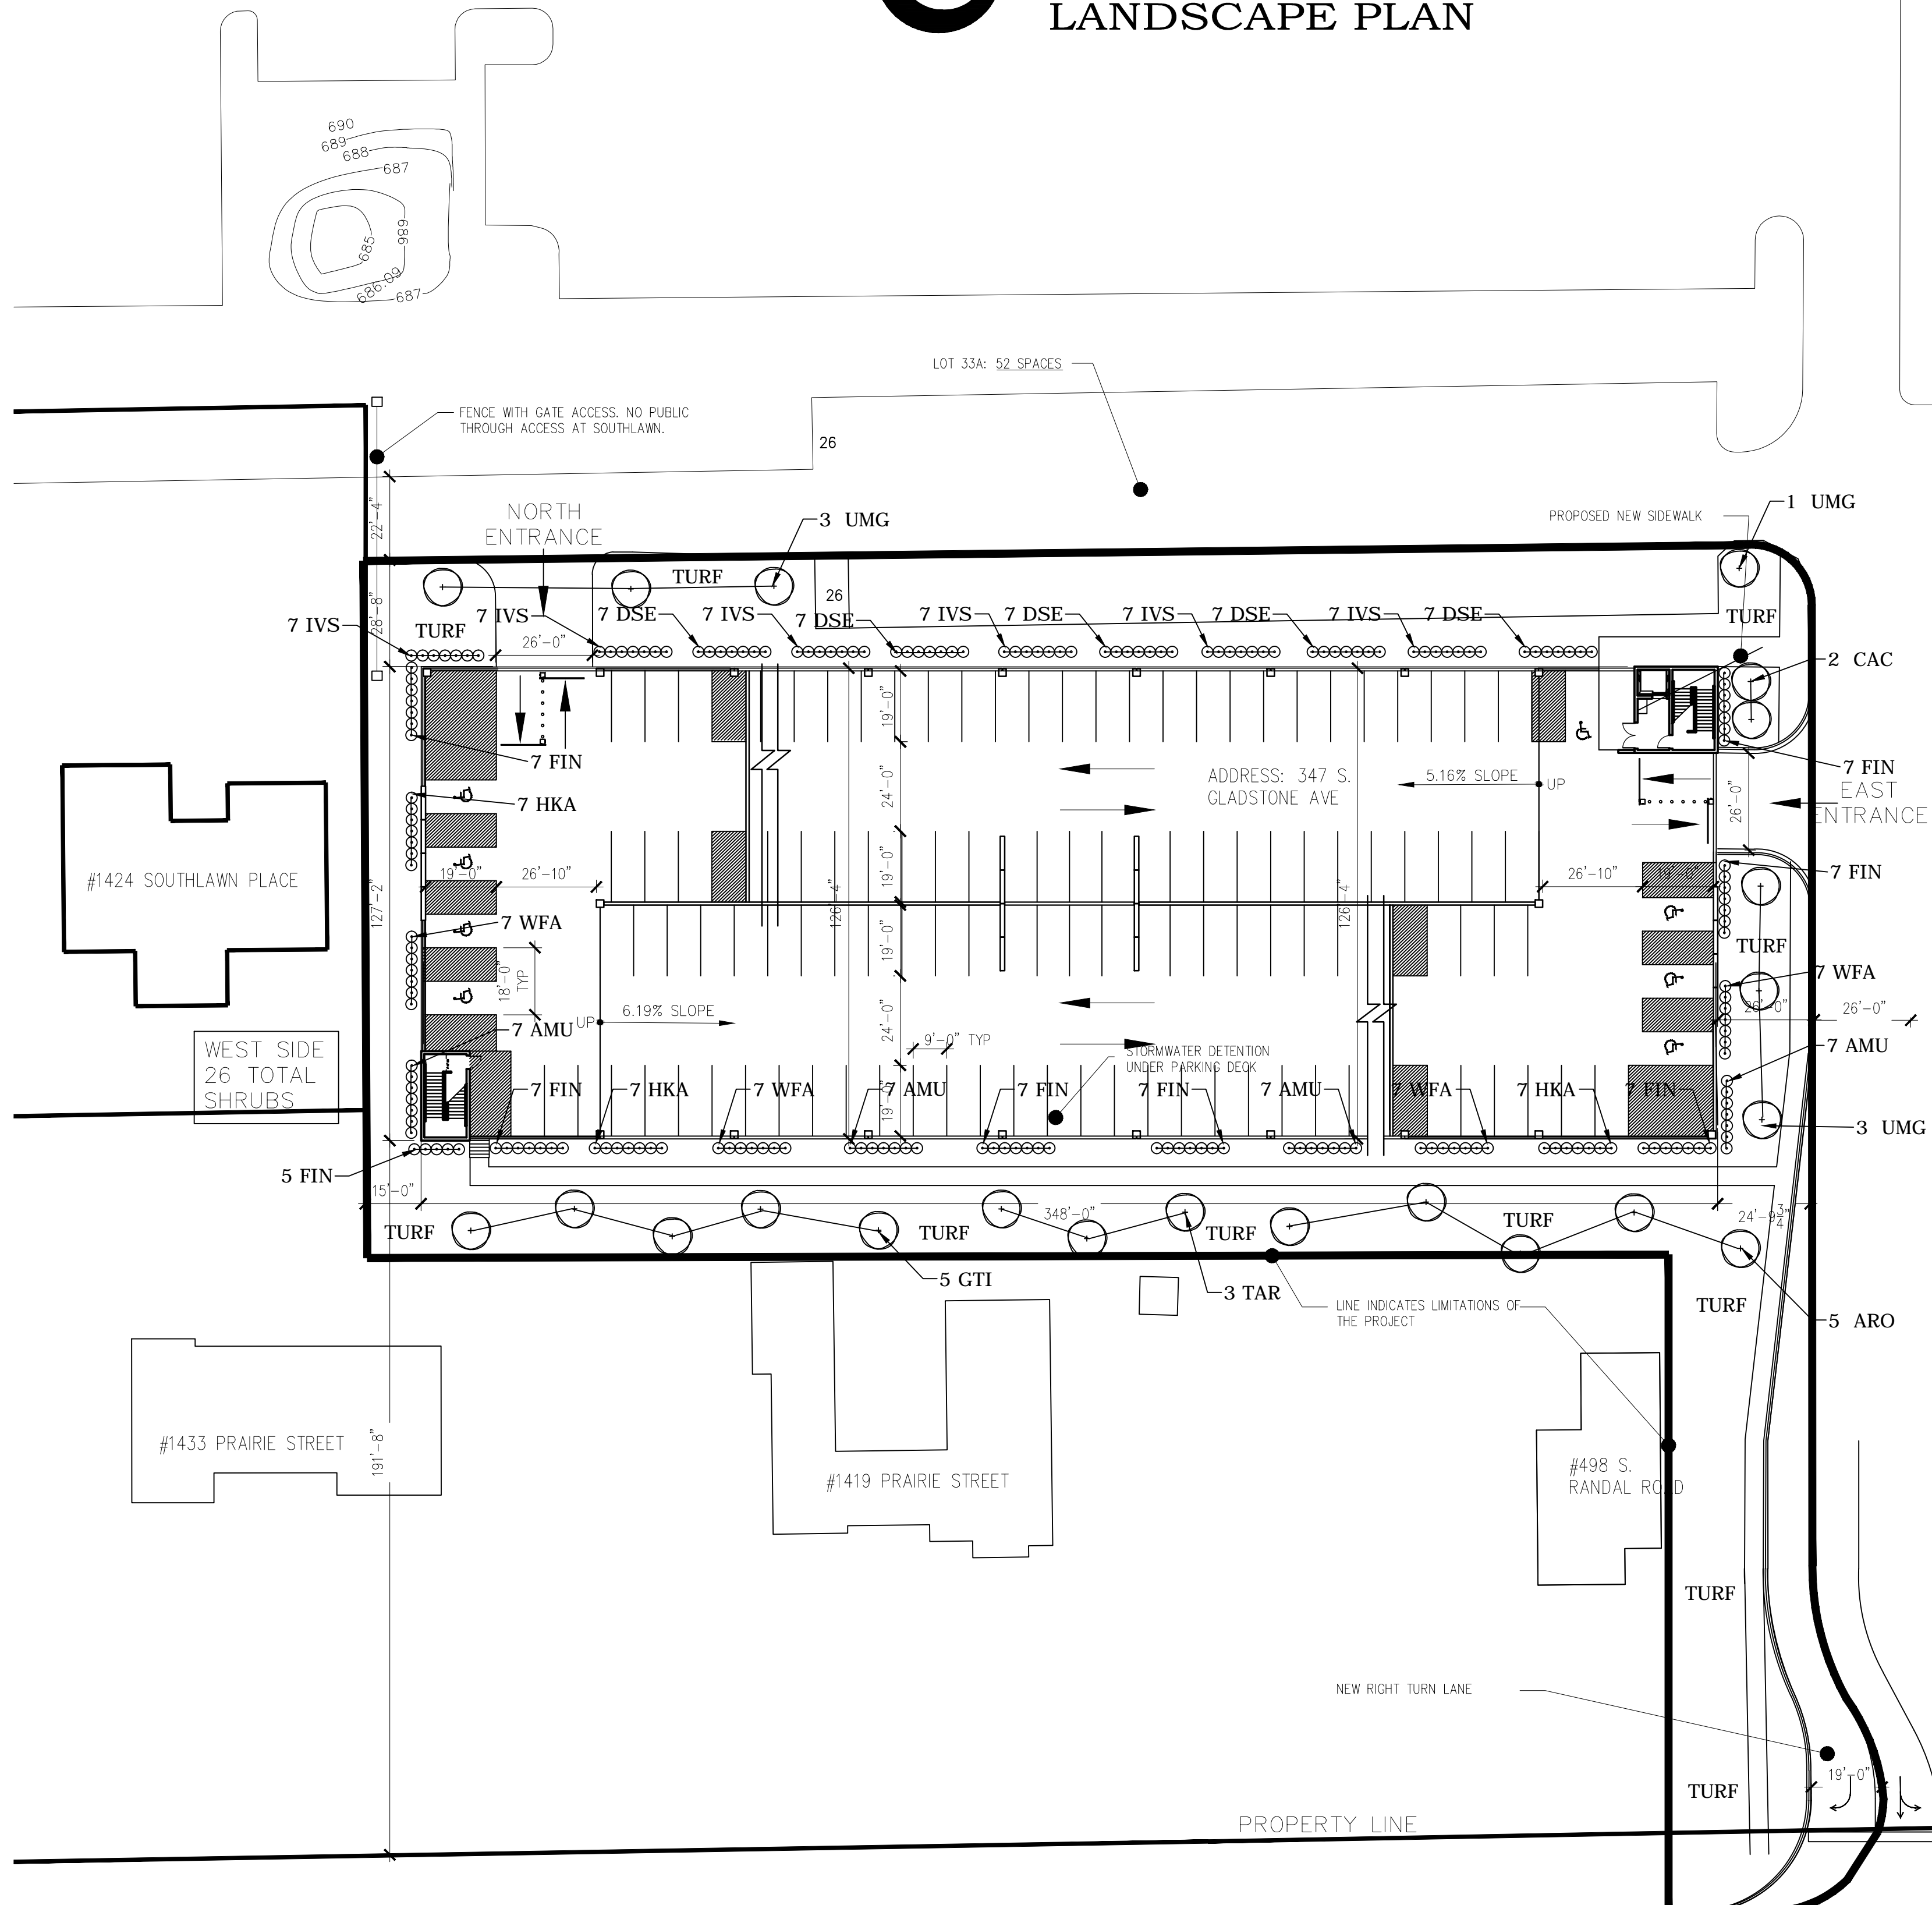

PROJECT LOCATION MAP
NTS

LANDSCAPE PLANS PREPARED BY:
WALLACE E. MUNDY
REGISTERED LANDSCAPE ARCHITECT
LICENSE NO. 157-000801
EXPIRES: 8/31/2019

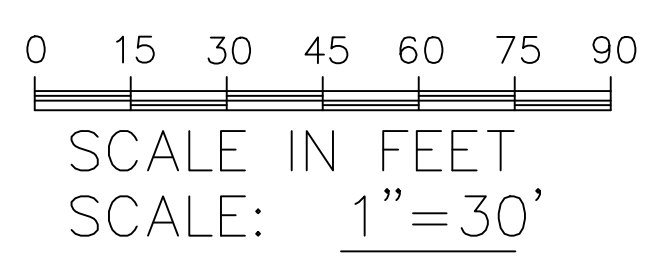

OWNER OF RECORD/PETITIONER: AURORA UNIVERSITY
CONTACT: CARMELLA MORAN
347 S. GLADSTONE AVENUE
AURORA, IL 60506

SITE PLAN DESIGNER: CORDOGAN CLARK & ASSOCIATES, INC.
960 RIDGEWAY AVENUE
AURORA, IL 60506

W.E. MUNDY LANDSCAPING
P.O. BOX 1462 AURORA, IL. 60507
OFFICES: 1135 MITCHELL ROAD. AURORA, IL. 60505
(630) 896-6900

DWG NO: 1 OF 1
DATE: 7/24/18
REV: 8/1/18
REV: 8/17/18
REV: 9/18/18
REV: 10/2/18
DWG BY: WEM
SCALE: 1"=30'

