



ELEVATIONS

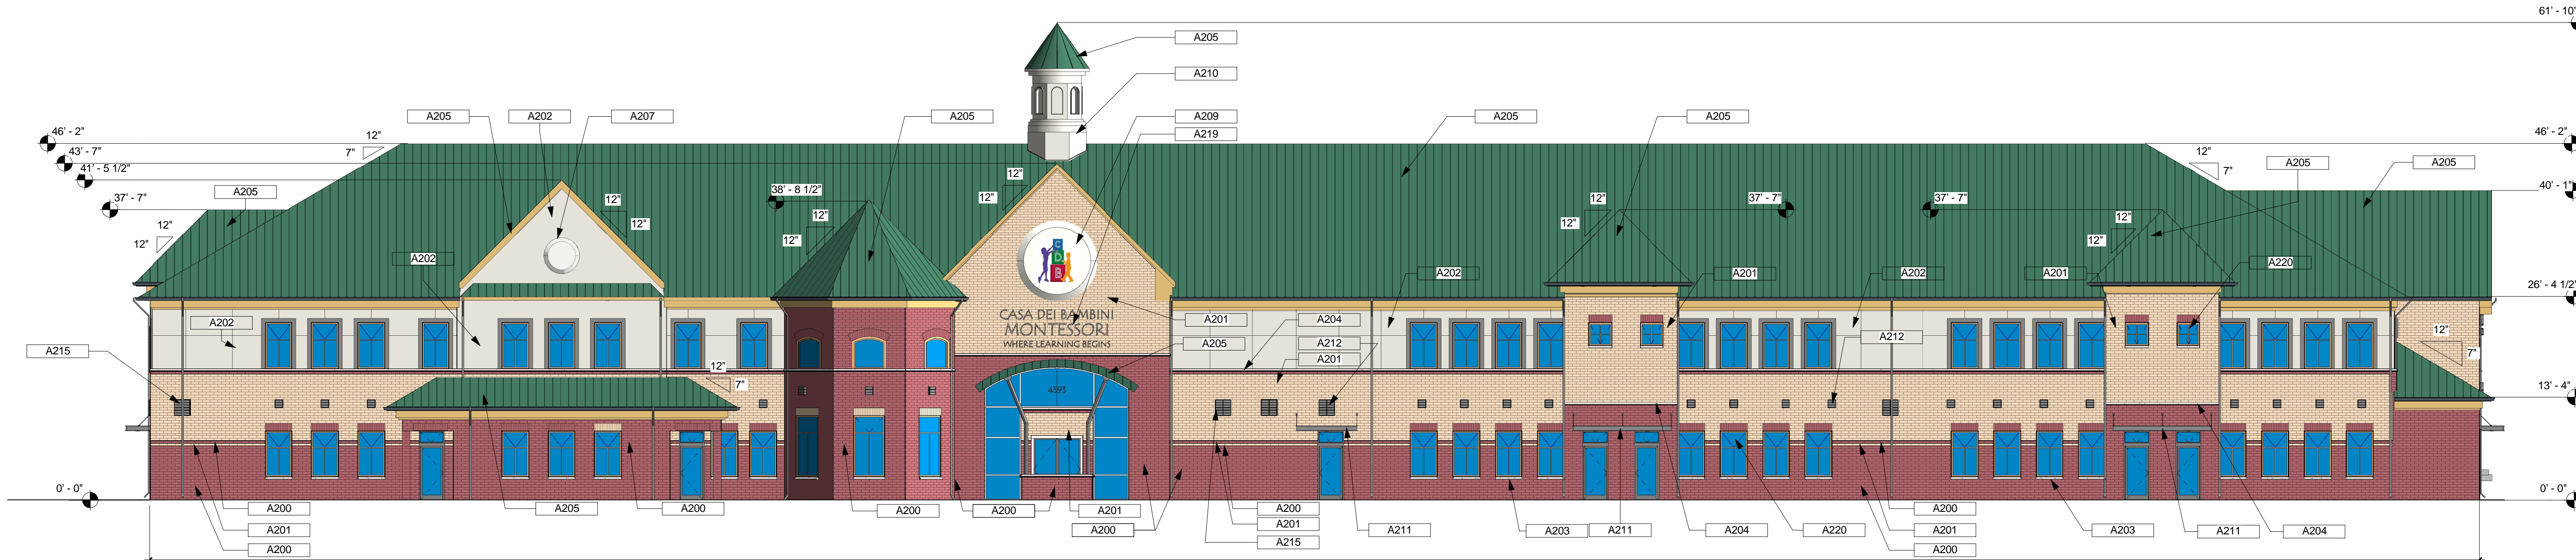

1 EAST ELEVATION
3/32" = 1'-0"

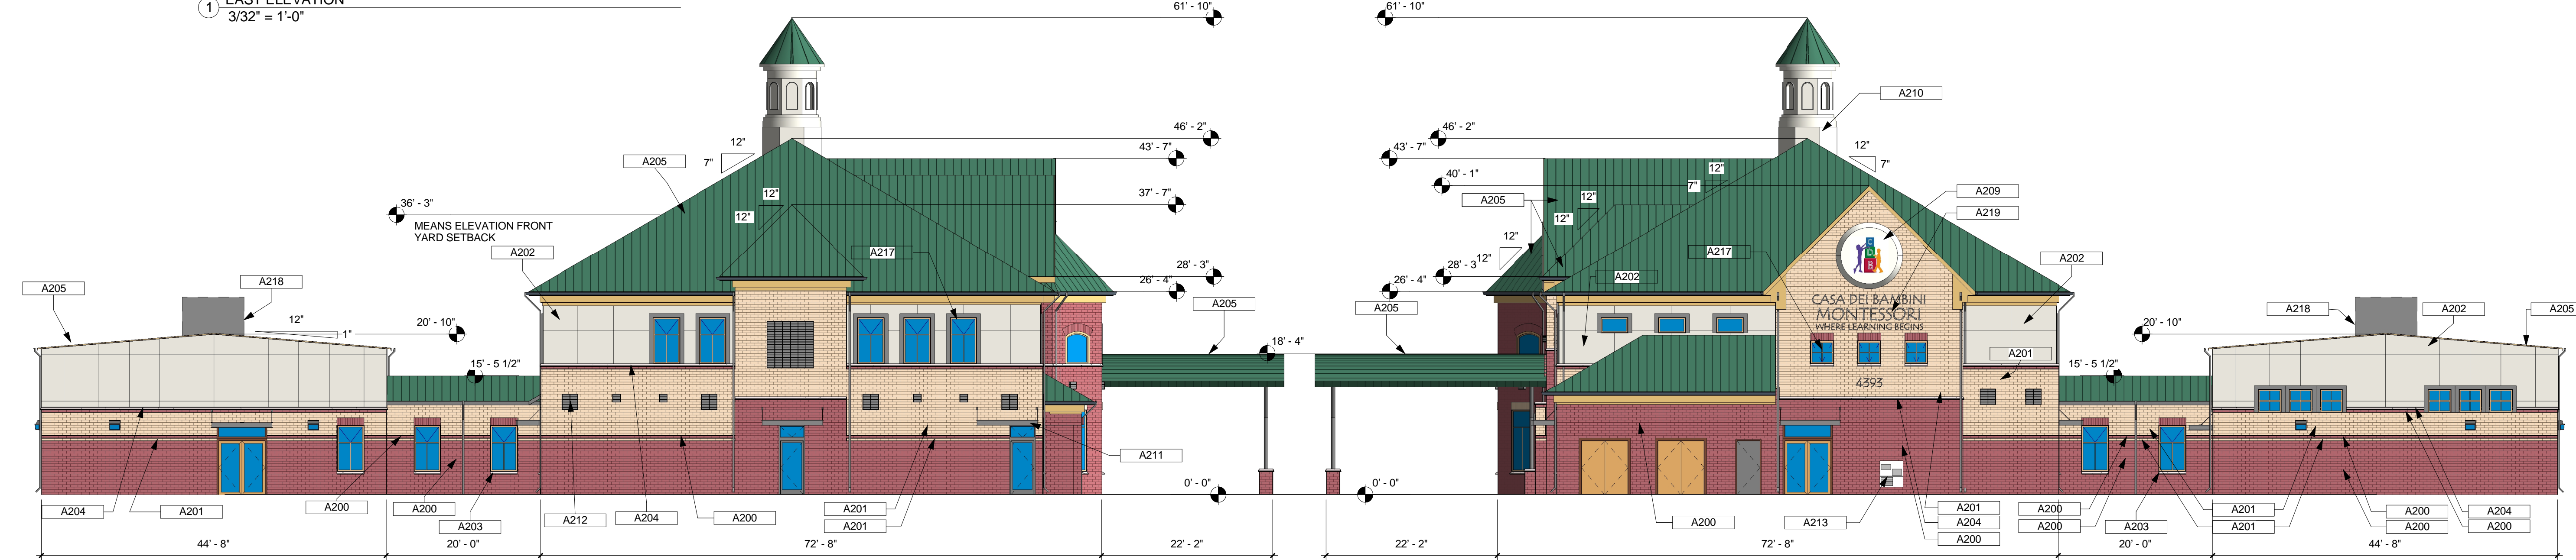

3 SOUTH ELEVATION
3/32" = 1'-0"


2 NORTH ELEVATION
3/32" = 1'-0"

Wall Sign #	Description	Value	Unit
1	i) Width of Façade - on which Sign is Located	310.00	Feet
	ii) Height of Façade - on which Sign is Located	27.00	Feet
	iii) Square Footage of Façade - on which Sign is Located	8,370.00	Square Feet
	vi) 6' Radius	113.00	SF
	v) Width of Sign	15.00	Feet
	vi) Height of Sign	3.60	Feet
	vii) Square Footage of Sign Face	54.00	SF
	viii) Percent of Sign Coverage - Façade on which Sign is Located	167.00	Square Feet
2	i) Width of Façade - on which Sign is Located	65.00	Feet
	ii) Height of Façade - on which Sign is Located	27.00	Feet
	iii) Square Footage of Façade - on which Sign is Located	1,755.00	Square Feet
	vi) 4'-4" Radius	58.00	Feet
	v) Width of Sign	15.00	Feet
	vi) Height of Sign	3.60	Feet
	vii) Square Footage of Sign Face	54.00	SF
	viii) Percent of Sign Coverage - Façade on which Sign is Located	112.00	Square Feet

Description	Value	Unit
a) Building Height	46'-2"	feet
b) Building Mean Height	36'-3"	feet
c) Grade Elevation	0'-0"	feet
d) Building Square Footage by Floor		Square Feet
1st Floor	23,250	Square Feet
2nd Floor	16,133	Square Feet
e) Building Square Footage	39,383	Square Feet
f) Percent of Each Façade for Masonry		Square Feet
North	85%	Percentage
South	85%	Percentage
East	85%	Percentage
West	85%	Percentage

Ground Sign #	Description	Value	Unit
1	i) Length of street frontage - on which Sign is Located	490	Feet
	ii) Width of Sign Face	8.00	Feet
	iii) Height of Sign Face	2.75	Feet
	vi) Square Footage of Sign Face	22	Square Feet
	v) Height of Sign (overall)	8	Feet
	vi) Width of Sign (overall)	22	Feet
	vii) Type of Sign	LED	
	viii) Type of Sign Base	Masonry	
	ix) Is there a Digital Display	NO	
		If Yes then, Location of Digital Display on the sign	
	Height of Digital Display		Feet
	Width of Digital Display		Feet
	Square Footage of Digital Display		- Square Feet
	Percent of Digital Display Sign Coverage		Percent

Key Value	Keynote Text
A200	FACE BRICK A
A201	FACE BRICK B
A202	ARCHITECTURAL PANEL SYSTEM
A203	CAST STONE WINDOW SILL
A204	CAST STONE SILL CAP
A205	METAL STANDING SEAM ROOF
A206	ALUMINUM DOOR
A207	DECORATIVE VENT
A208	10 X 10 MUSHROOM VENTS
A209	ACRYLIC BACK LIGHTED SIGN
A210	CUSTOM CUPOLA
A211	CANOPY
A212	STONE IN-LAY
A213	WATER FOUNTAIN
A214	EXHAUST FAN
A215	24" X 24" DECORATIVE MECHANICAL VENT
A216	HOLLOW METAL DOOR
A217	ALUMINUM WINDOW
A218	ROOF TOP UNIT
A219	INDIVIDUAL LETTER SIGNAGE
A220	VENTING HOPPER ALUMINUM WINDOW
A221	SOLIDER COURSE
A222	ALUMINUM DOWNSPOUT
A223	ALUMINUM STORE FRONT
A224	ALUMINUM GUTTER
A225	STONE SIGNAGE "LAND OF LEARNING"
A226	STONE ADDRESS NUMBER SIGN
A227	ALUM BOX SIGN

 

2010 W Fulton St.
Suite F-240
Chicago, IL 60612
ph 312-226-0051
fx 312-226-0997
info@fhsdesignbuild.com

FHS
DESIGN + BUILD, LLC.
ARCHITECTURE ■ PLANNING ■ CONSTRUCTION

OWNER OF RECORD
LAND OF LEARNING MONTESSORI, LLC
E: SALU.MALUCD@GMAIL.COM
P: 630.256.3090 M: 313.717.3272
432 BELVEDERE LANE AURORA, IL 60502

SITE PLAN DESIGNER
WOLBERT
CHRISTOPHER C. PERRY
P: 630.895.6344 M: 630.895.6062
1815 W. WILSON AVENUE SUITE 100
OAKBROOK, IL 60181



Revision Number	Revision Description	Revision Date
	Planning and Zoning Submittal	7/30/15
	Issue for Permit	8/26/15
	Issue for Bid	8/29/15
	Planning and Zoning Re-Submittal	9/22/15

CDB-MONTESSORI SCHOOL
4393 LIBERTY ST, AURORA, IL 60504 DUPAGE COUNTY

Project number: 2015-2A
Drawn by: DWM, DKS
Checked by: DWM ARCHITECT

EXTERIOR ELEVATIONS
A 200

