


ELEVATIONS


Citizens First National Bank Business Park Lot 3

1521 OGDEN AVENUE, AURORA, ILLINOIS 60503


THE LOT IN CITIZENS FIRST NATIONAL BANK BUSINESS PARK, BEING A SUBDIVISION OF PART OF THE NORTHWEST QUARTER OF SECTION 1, TOWNSHIP 37 NORTH, RANGE 8, EAST OF THE THIRD PRINCIPAL MERIDIAN, ACCORDING TO THE PLAT THEREOF RECORDED FEBRUARY 9, 2007 AS DOCUMENT 2007-00005029, IN KENDALL COUNTY, ILLINOIS.

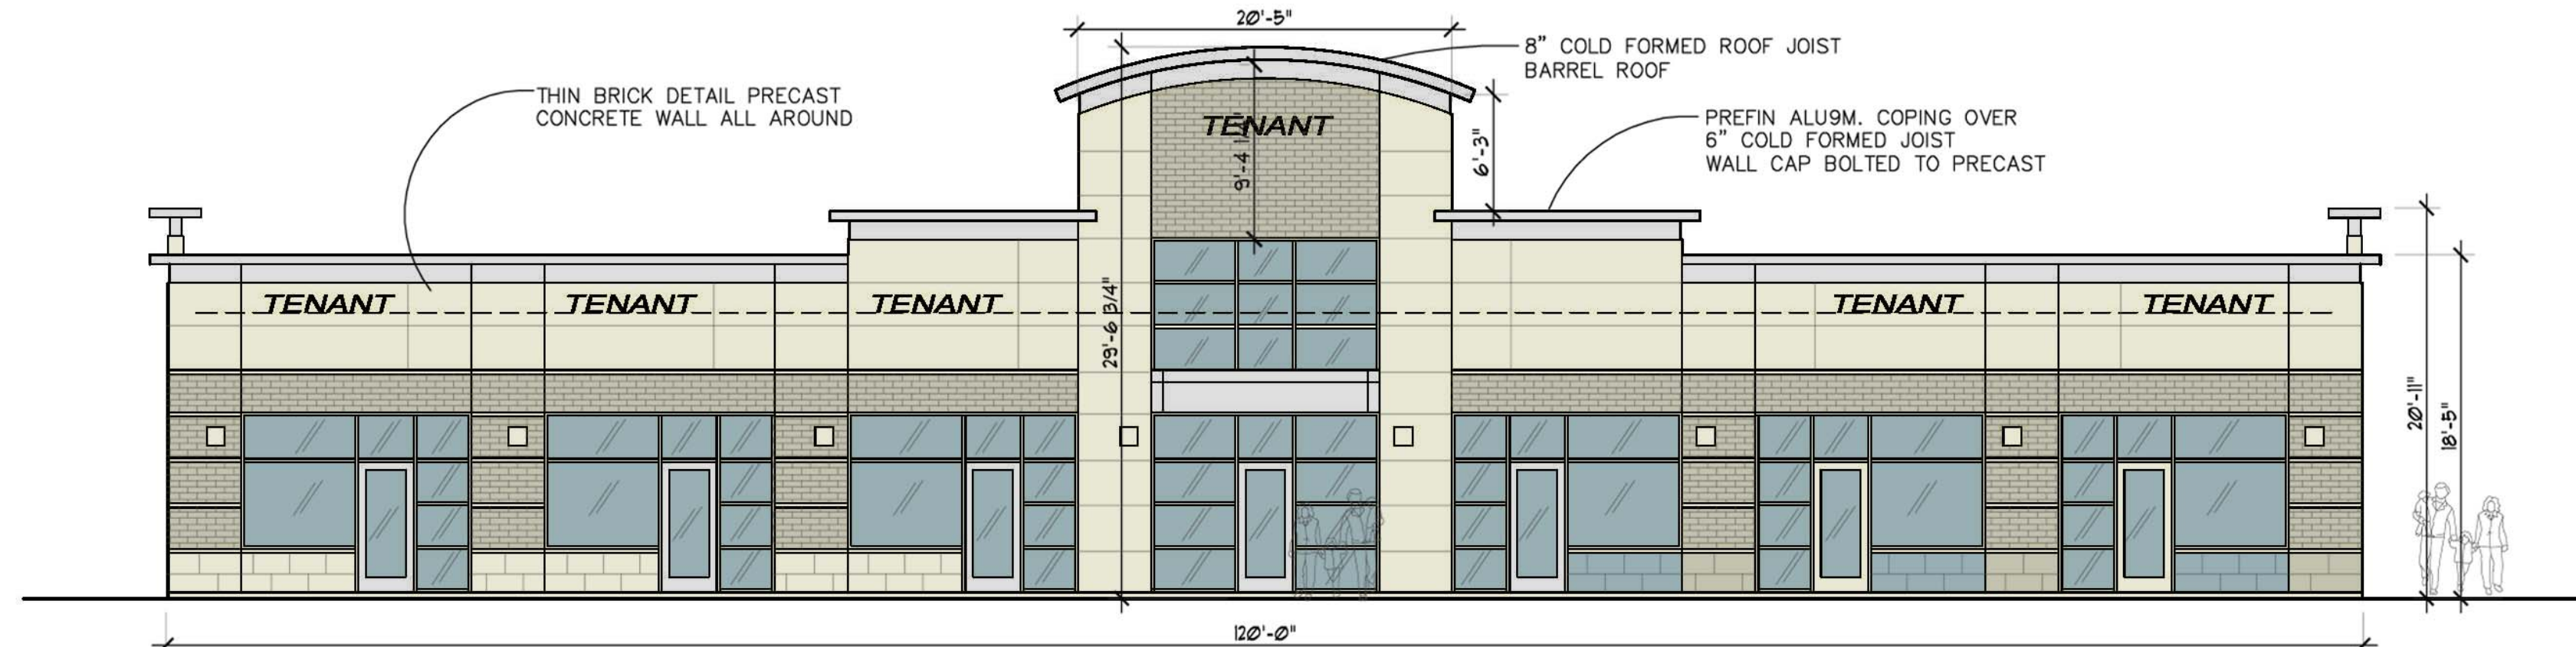

FRONT ELEVATION
Scale: 1/8"=1'-0"

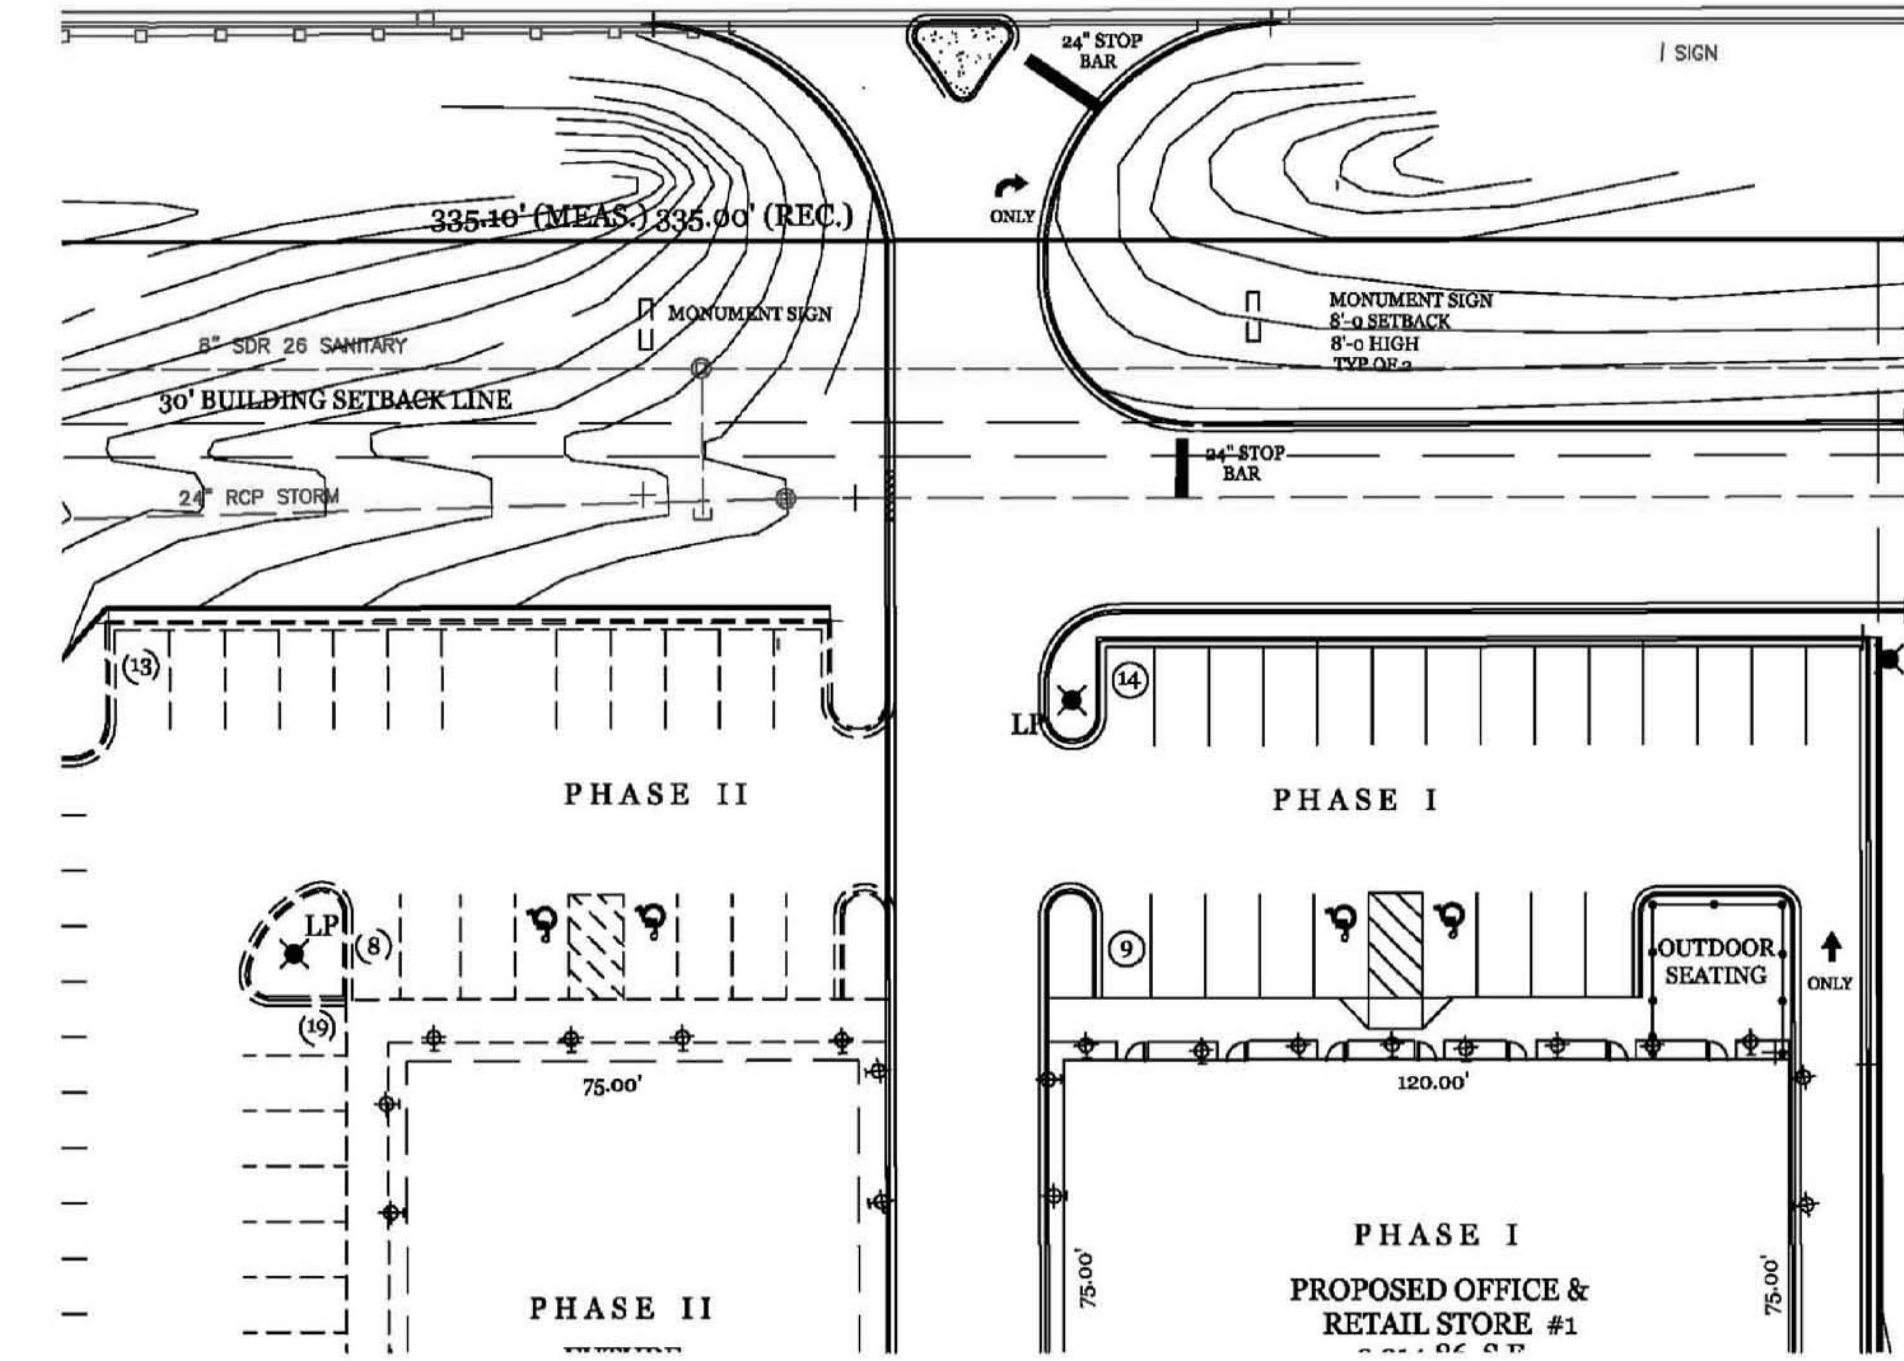

SIGN LOCATION PLAN

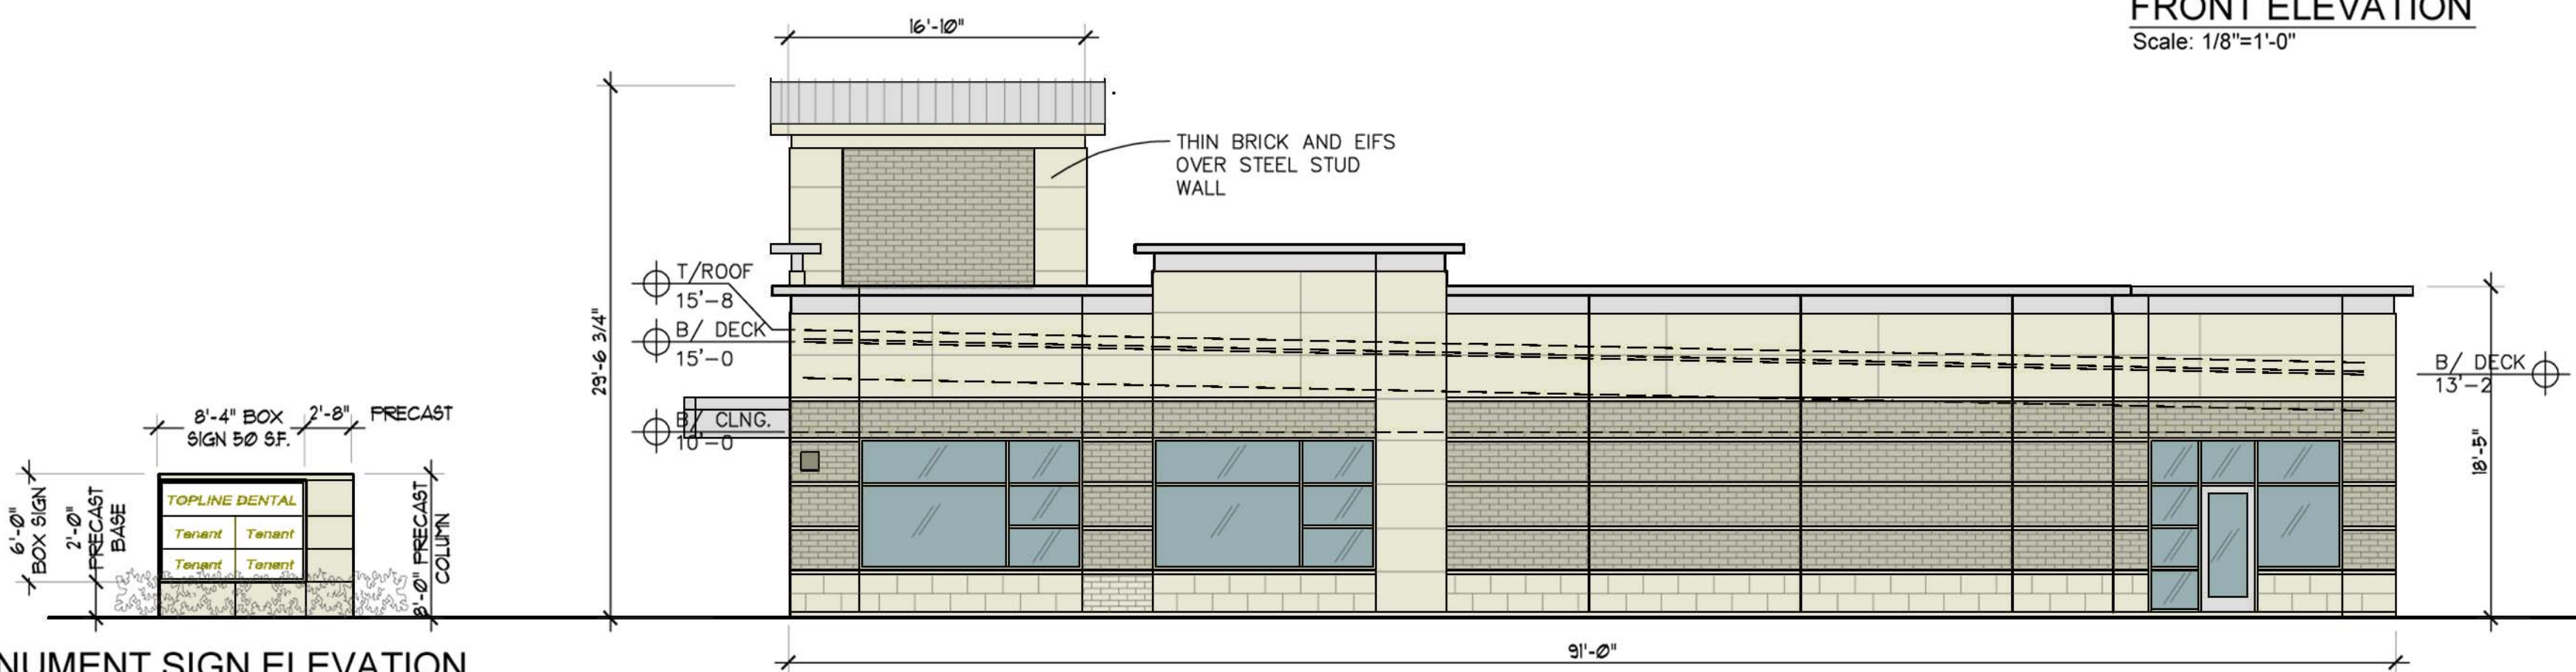


SIDE ELEVATION
Scale: 1/8"=1'-0"

Elevation Data Table: Ground Signage			
Ground Sign #	Description	Value	Unit
1	i) Length of street frontage - on which Sign is Located	335	Feet
	ii) Width of Sign Face	8.33	Feet
	iii) Height of Sign Face	6.00	Feet
	iv) Square Footage of Sign Face	50	Square Feet
	v) Height of Sign (overall)	8	Feet
	vi) Width of Sign (overall)	11	Feet
	vii) Type of Sign		Monument
	viii) Type of Sign Base		Precast
	ix) Is there a Digital Display	No	
		If Yes then, Location of Digital Display on the sign	
	Height of Digital Display		Feet
	Width of Digital Display		Feet
	Square Footage of Digital Display		Square Feet
	Percent of Digital Display Sign Coverage		Percent
2	i) Length of street frontage - on which Sign is Located	335	Feet
	ii) Width of Sign Face	8.33	Feet
	iii) Height of Sign Face	6.00	Feet
	iv) Square Footage of Sign Face	50	Square Feet
	v) Height of Sign (overall)	8	Feet
	vi) Width of Sign (overall)	11	Feet
	vii) Type of Sign		Monument
	viii) Type of Sign Base		Precast
	ix) Is there a Digital Display	No	
		If Yes then, Location of Digital Display on the sign	
	Height of Digital Display		Feet
	Width of Digital Display		Feet
	Square Footage of Digital Display		Square Feet
	Percent of Digital Display Sign Coverage		Percent

Elevation Data Table: Elevations		
Description	Value	Unit
a) Building Height in feet (typical)	29.50	feet
b) Total Building Square Footage (typical)	35,251.00	Square Feet
c) First Floor Building Square Footage (typical)	22,583.00	Square Feet
d) Number of building stories (typical)	1 & 3	Square Feet
e) Exterior Material List (including colors) for all buildings and accessory structures: Thin Brick Grey, Precast Concrete Buff		


MONUMENT SIGN ELEVATION
Scale: 1/8"=1'-0"

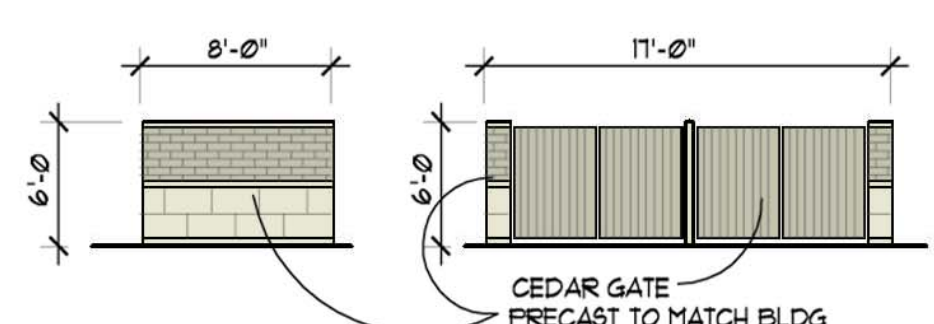

TRASH ENCLOSURE ELEVATION
Scale: 1/8"=1'-0"



SIDE ELEVATION
Scale: 1/8"=1'-0"

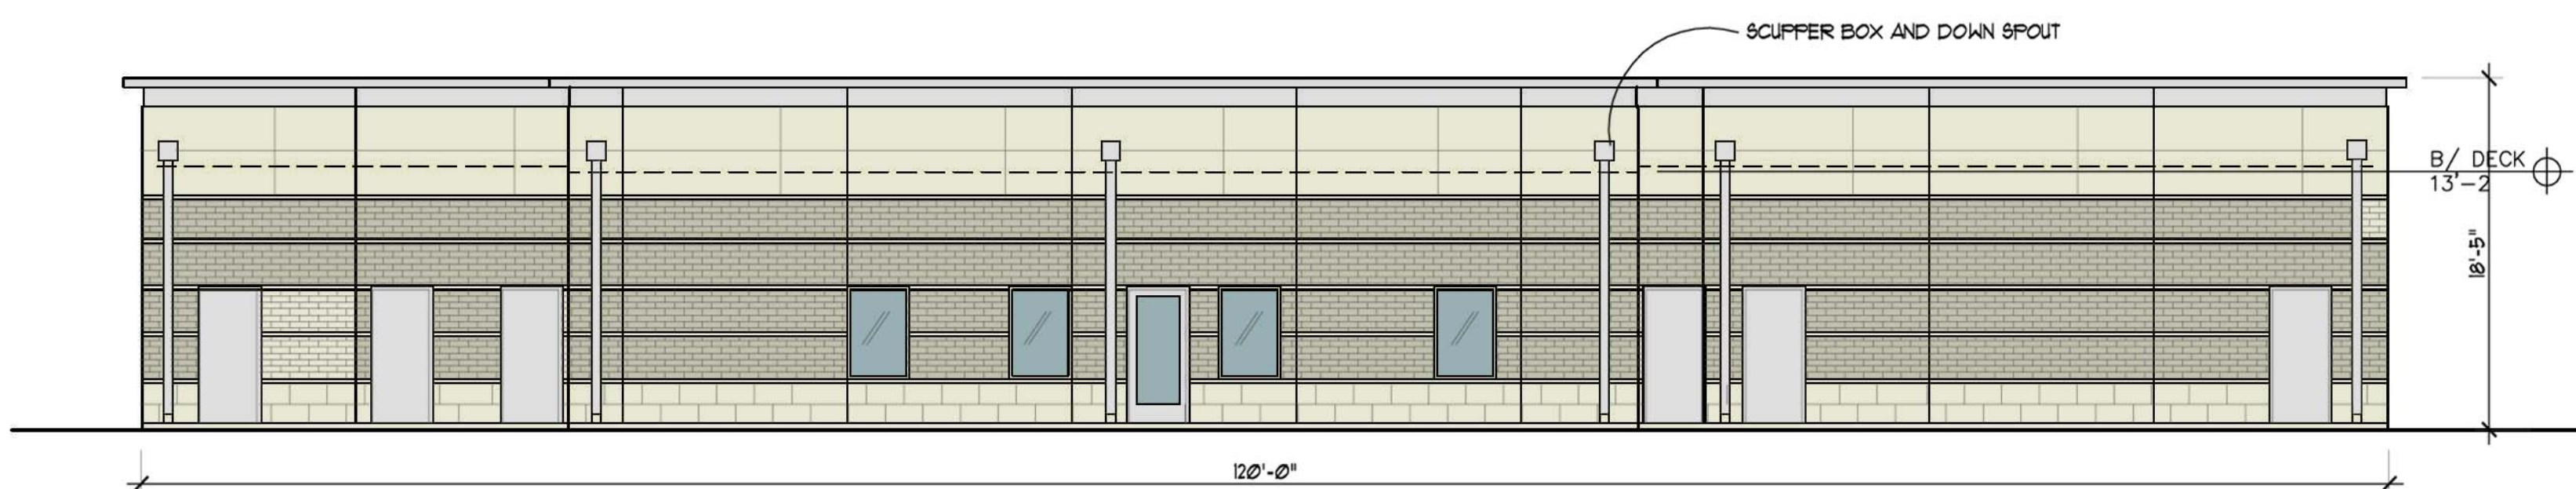

REAR ELEVATION
Scale: 1/8"=1'-0"

DL Rawlings, Inc.
Architecture + Planning
39 West New York Street
Aurora, Illinois 60506
Tel: 630.892.4031
d.raw@dlrawlings.com

Owner:
Mr. Param Vijay
Tani Estates, LLC
3804 Nannyberry Court
Naperville, IL 60564-2022

Project:
Topline Square
1521 Ogden Avenue
Aurora, Illinois

Sheet:
Building Elevations

JOB NUMBER
19107

DATE
11.19.19

REVISIONS

SHEET

A2