





8 FACADE RENDERING FULL
3/32" = 1'-0"

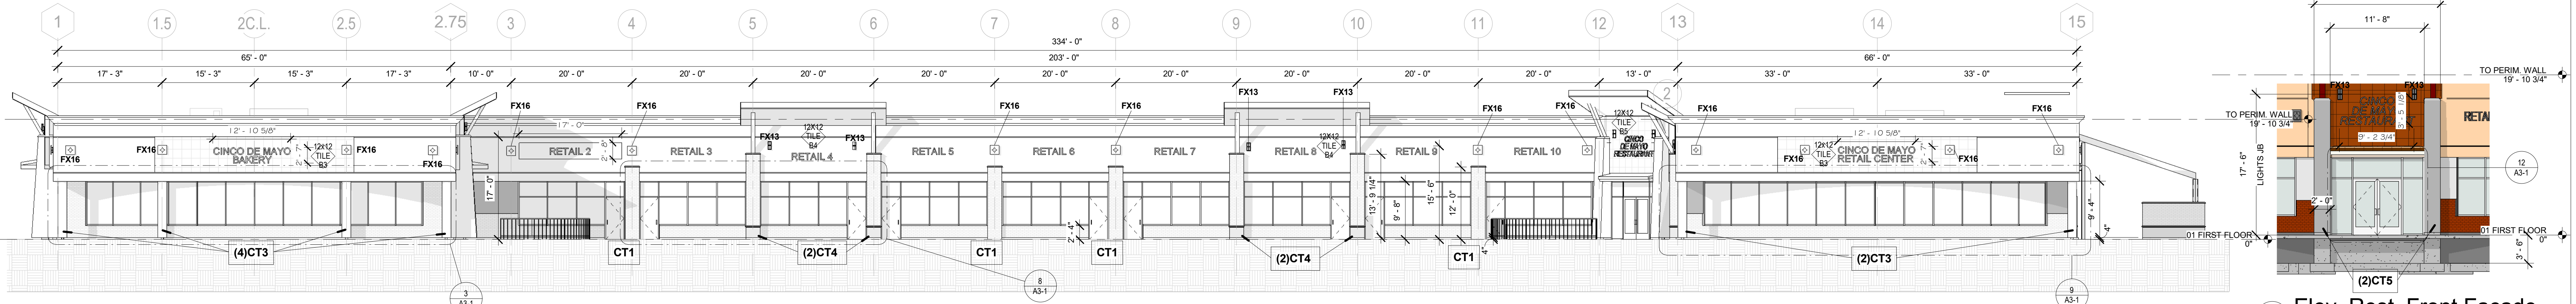

4 SOUTH ELEVATION
3/32" = 1'-0"


11 Elev. Rest. Front Facade
1/8" = 1'-0"

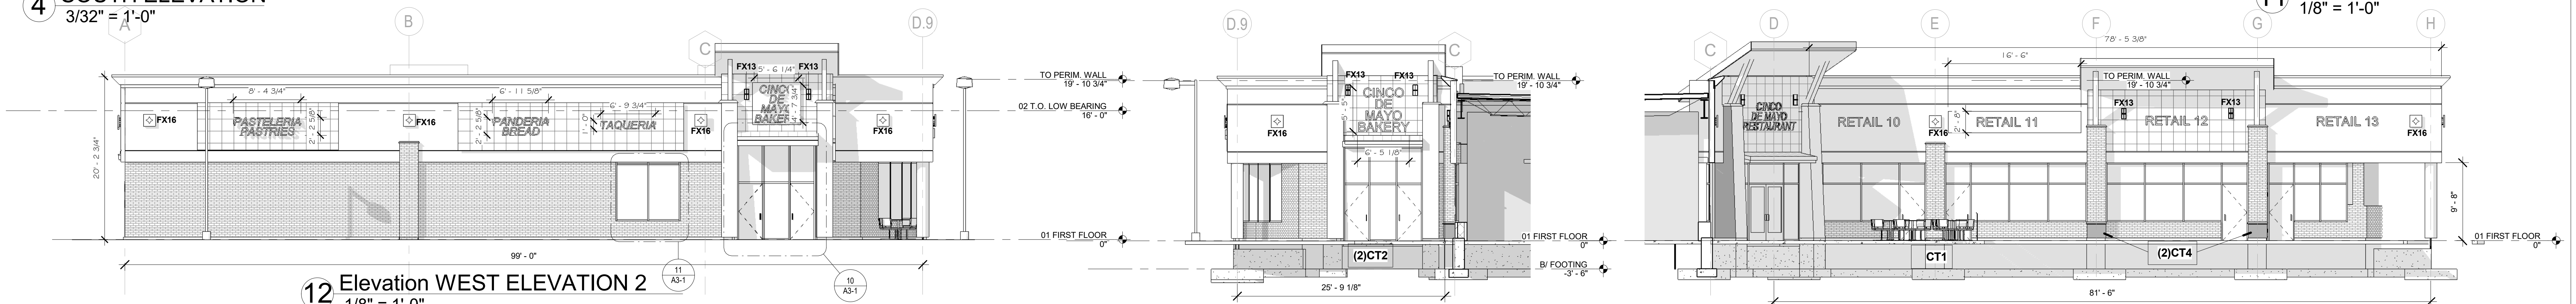

12 Elevation WEST ELEVATION 2
1/8" = 1'-0"


6 SECTION LKG WEST
1/8" = 1'-0"

7 WEST ELEVATION RETAIL 11-13
1/8" = 1'-0"

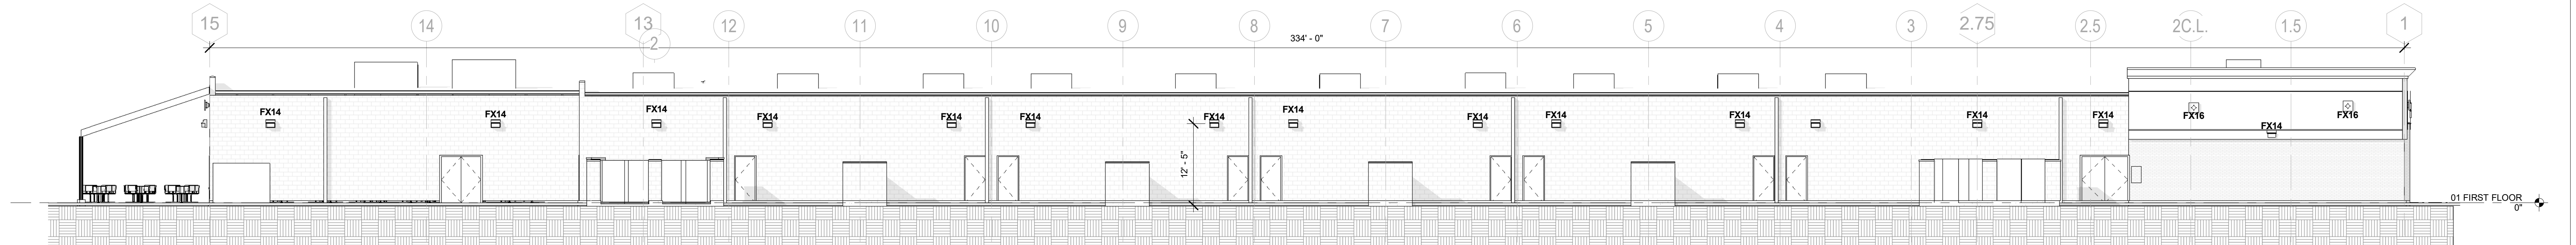


3 NORTH ELEVATION
3/32" = 1'-0"

NOTE: 1-WALLS ARE OFF CENTER TO ALLOW FOR PLUMBING CLEAN-OUT FOR INTERNAL PLUMBING ON COLUMN LINE

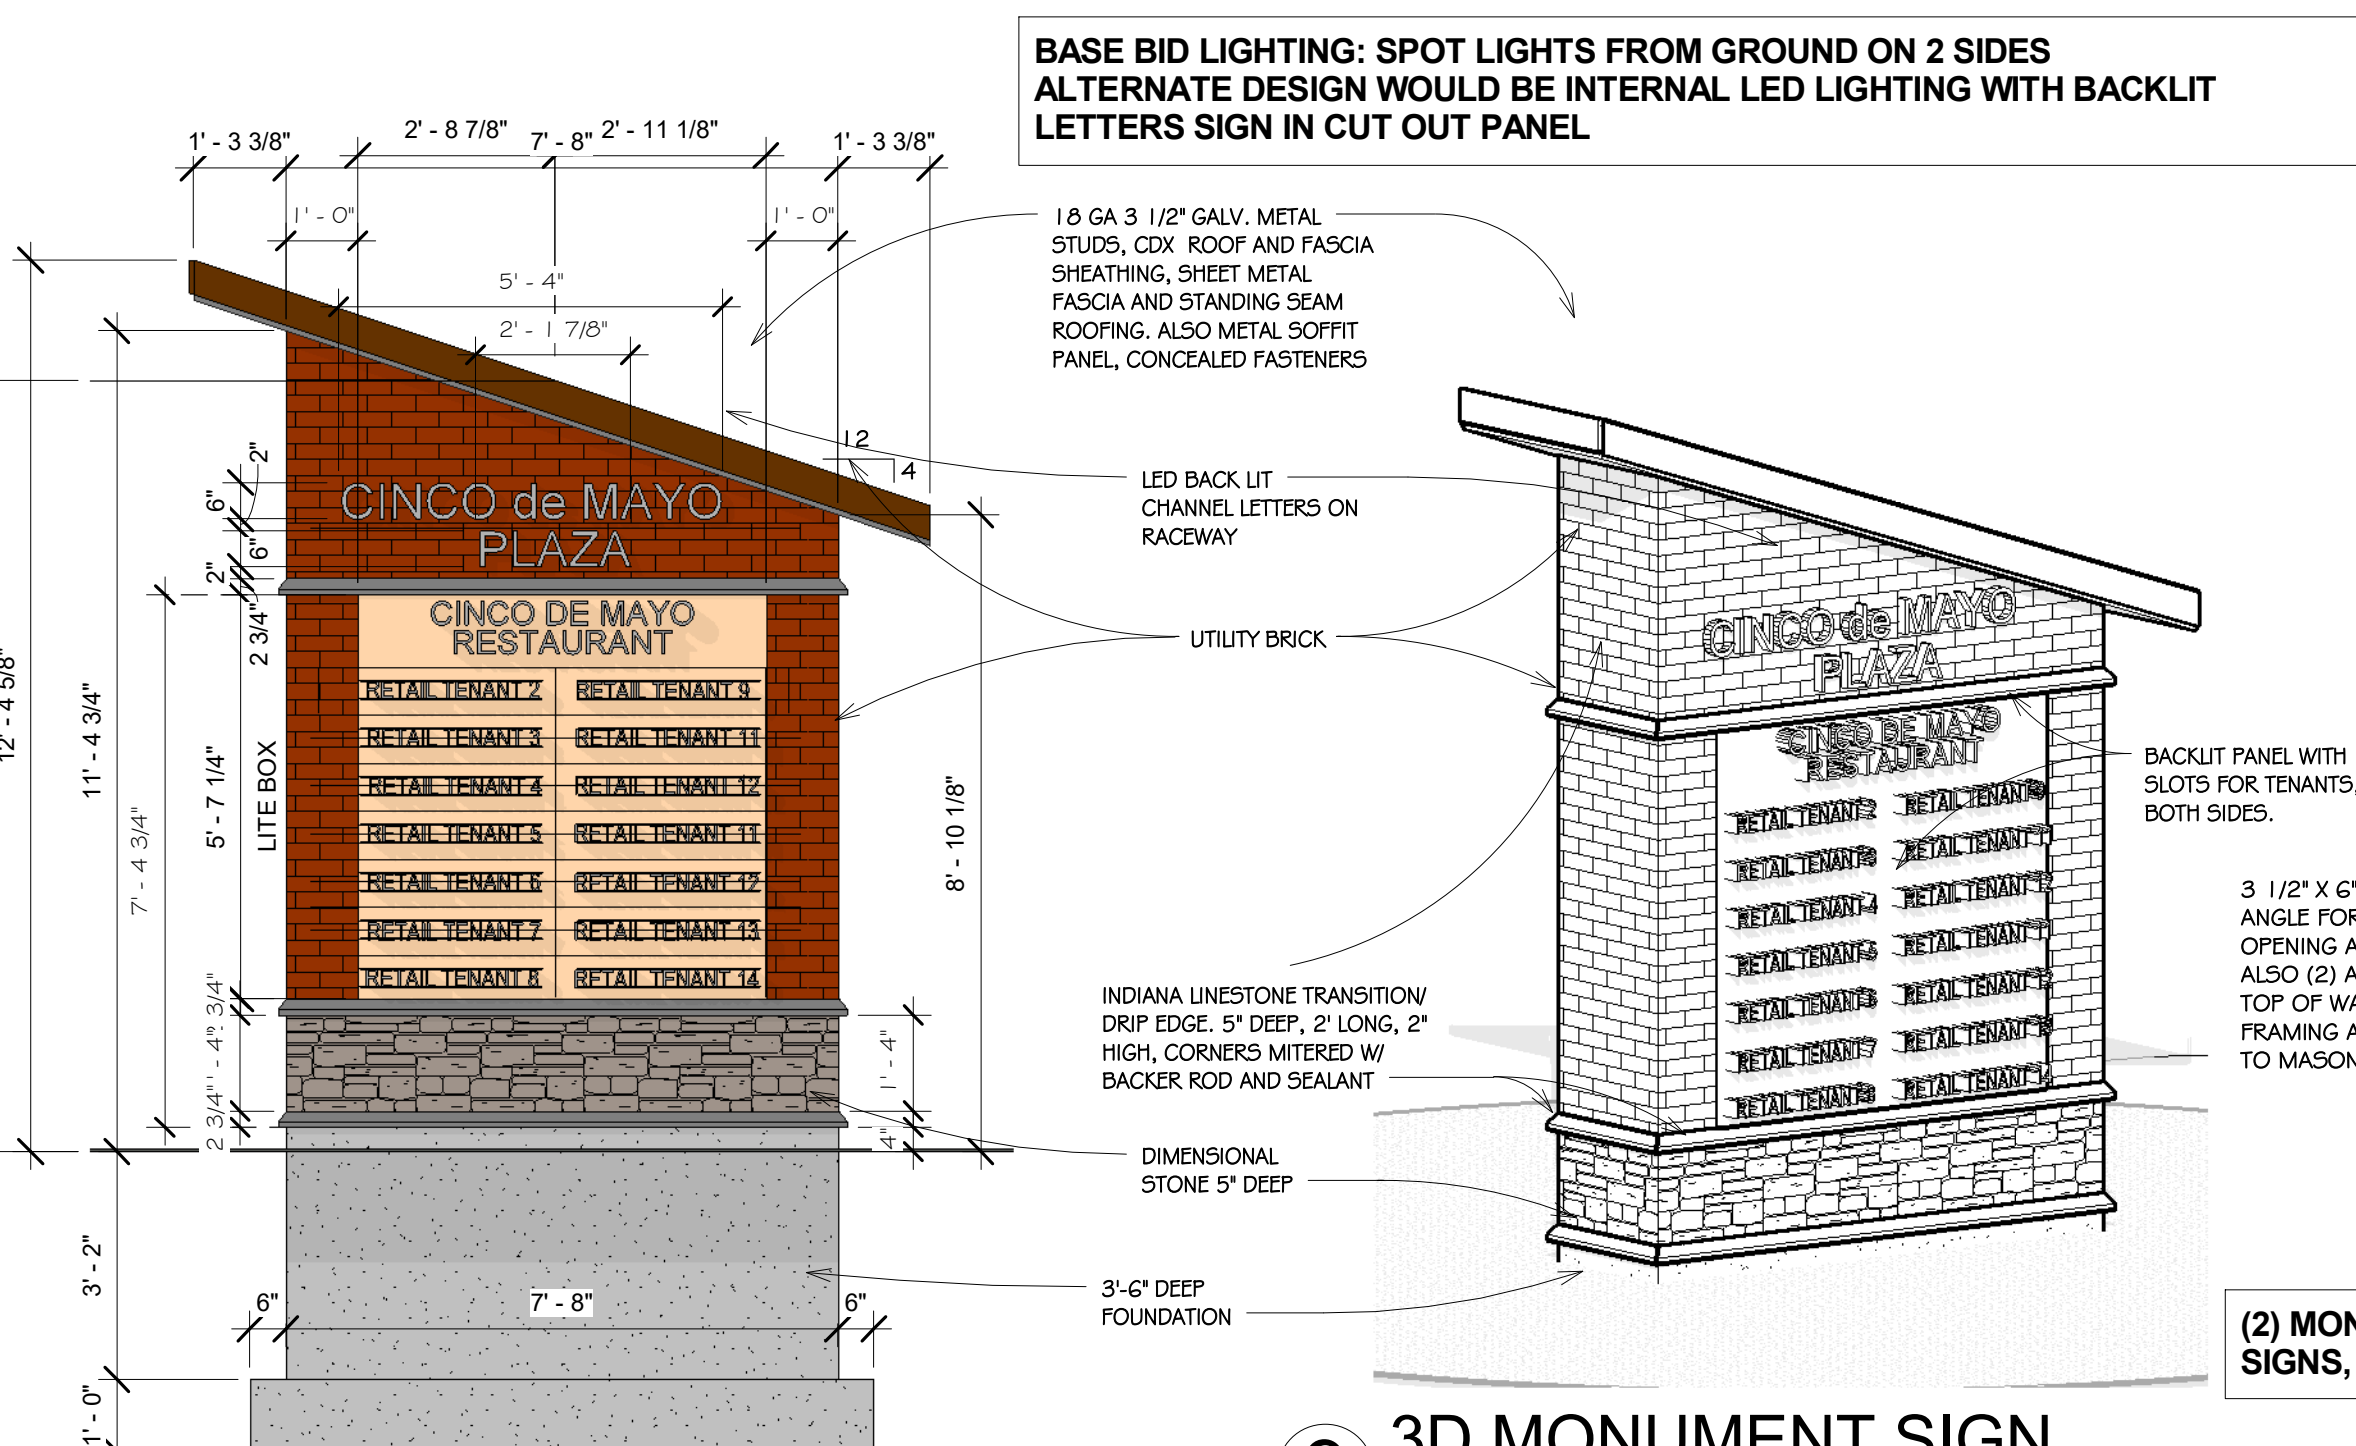


5 Elevation MONUMENT SIGN
3/8" = 1'-0"

9 3D MONUMENT SIGN

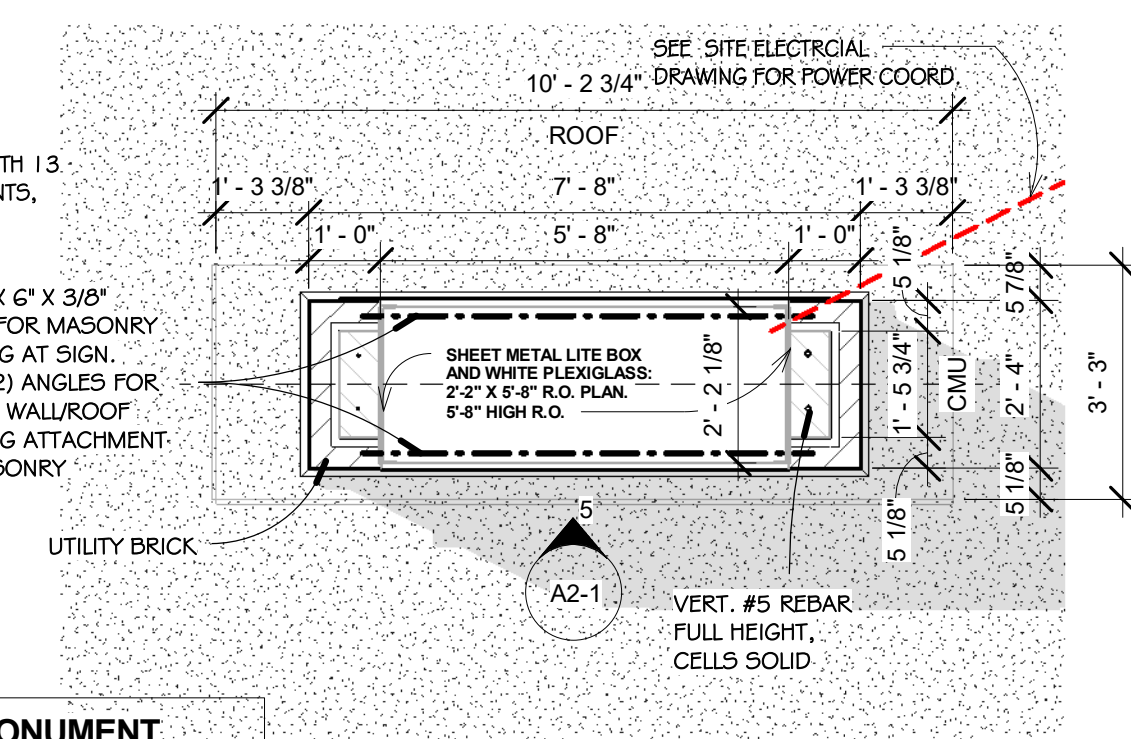

10 MONUMENT SIGN PLAN
3/8" = 1'-0"

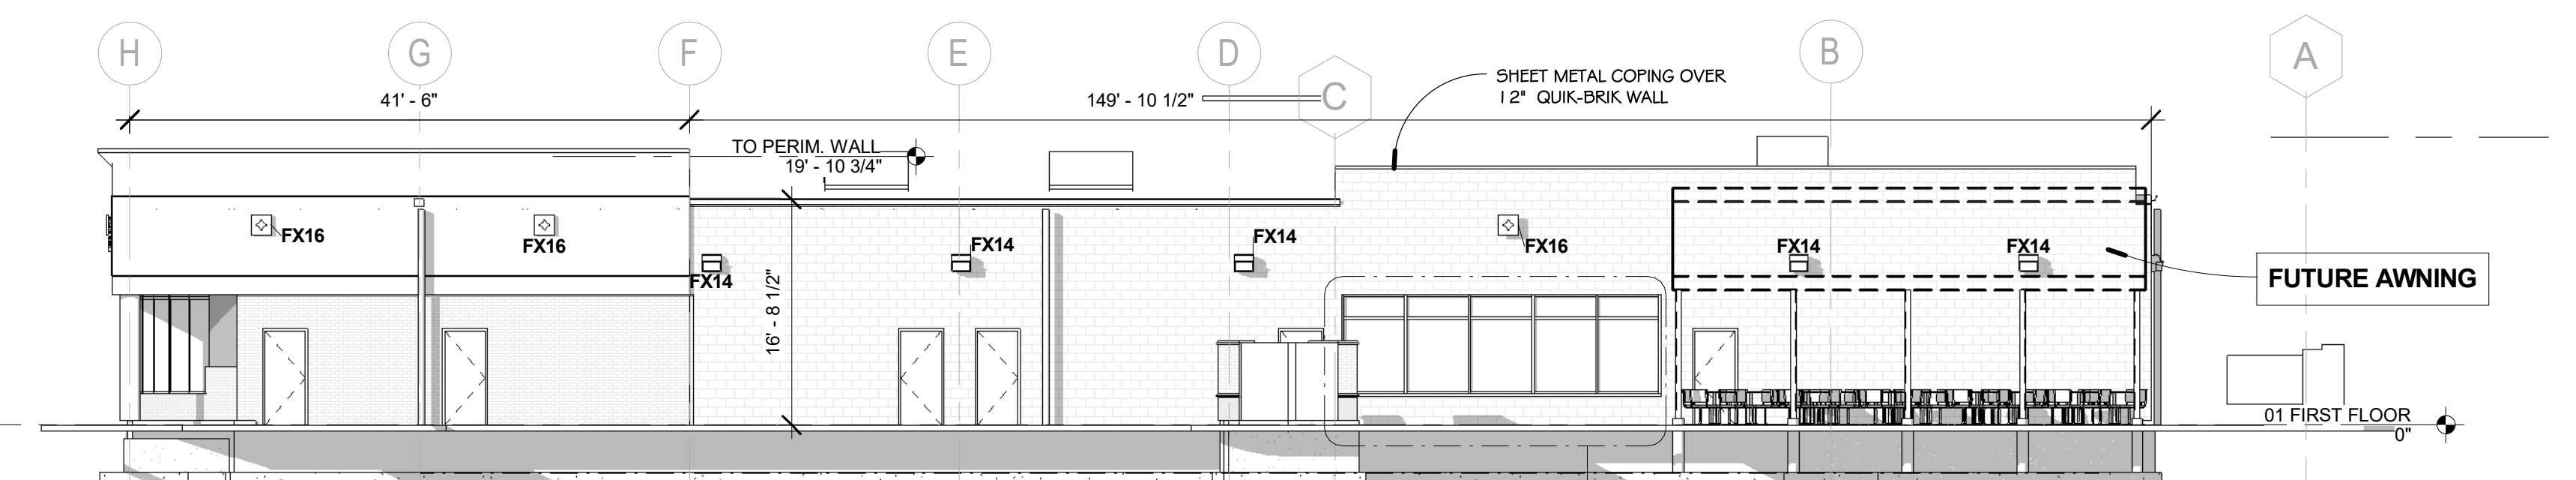

1 EAST ELEVATION
3/32" = 1'-0"

REVISIONS		
No.	Description	Date

ENGINEERS:

STRUCTURAL
RUNGE ENGINEERING
DAN@RUNGEENGINEERING.COM
(630) 964-5579

MET
JMT ENGINEERING
JOHN THOMAS
JMT@ENGINEERING@COMCAST.NET
(847) 851-0065

CIVIL
INTECH ENGINEERING
1989 UNIVERSITY LANE
LIBERTY, IL 60532
(630) 964-5556
CONTACT: CLIFF PIXLER
ED SEIFERT

ALLEN PEPA
ARCHITECTS
AURORA STUDIO, INC.
Aurora@allenpepa.com
121 West Benton
Aurora, IL 60506


EXT. ELEVATIONS & MONUMENT SIGNS
CINCO DE MAYO
NEIGHBORHOOD RETAIL CENTER
5TH AND HILL
AURORA, IL 60504
GERARDO PARRA (630) 405-3498 NELLIEP21@YAHOO.COM

ANNEXATION SUBMITTAL #6 8/28/16


Project No.	15-17
Date	8/28/16
Drawn by	LBA
Checked by	LBA
A2-1	
Scale	As Indicated

COPYWRITE ALLEN+PEPA ARCHITECTS 2015


8/28/2016 11:02:26 AM \\Palacio\Central Data\2015\2016 Projects\BID\GSI\Rev\Cinco de Mayo CDs-BID & PERMIT.rvt

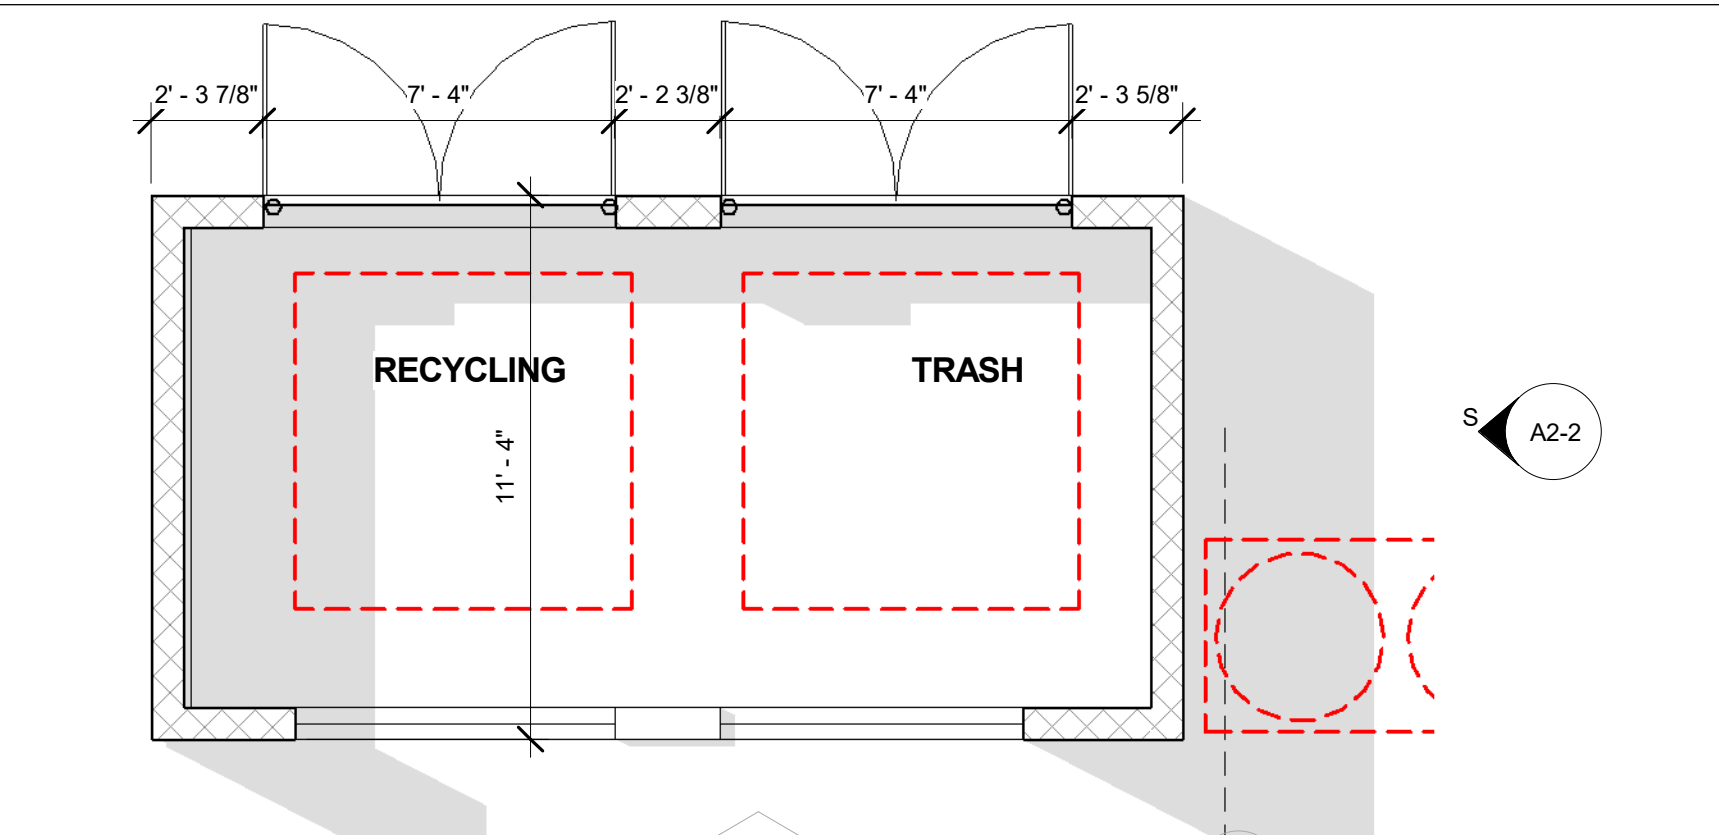


U 01 SITE PLAN - DUMPSTER BAKERY
1/4" = 1'-0"

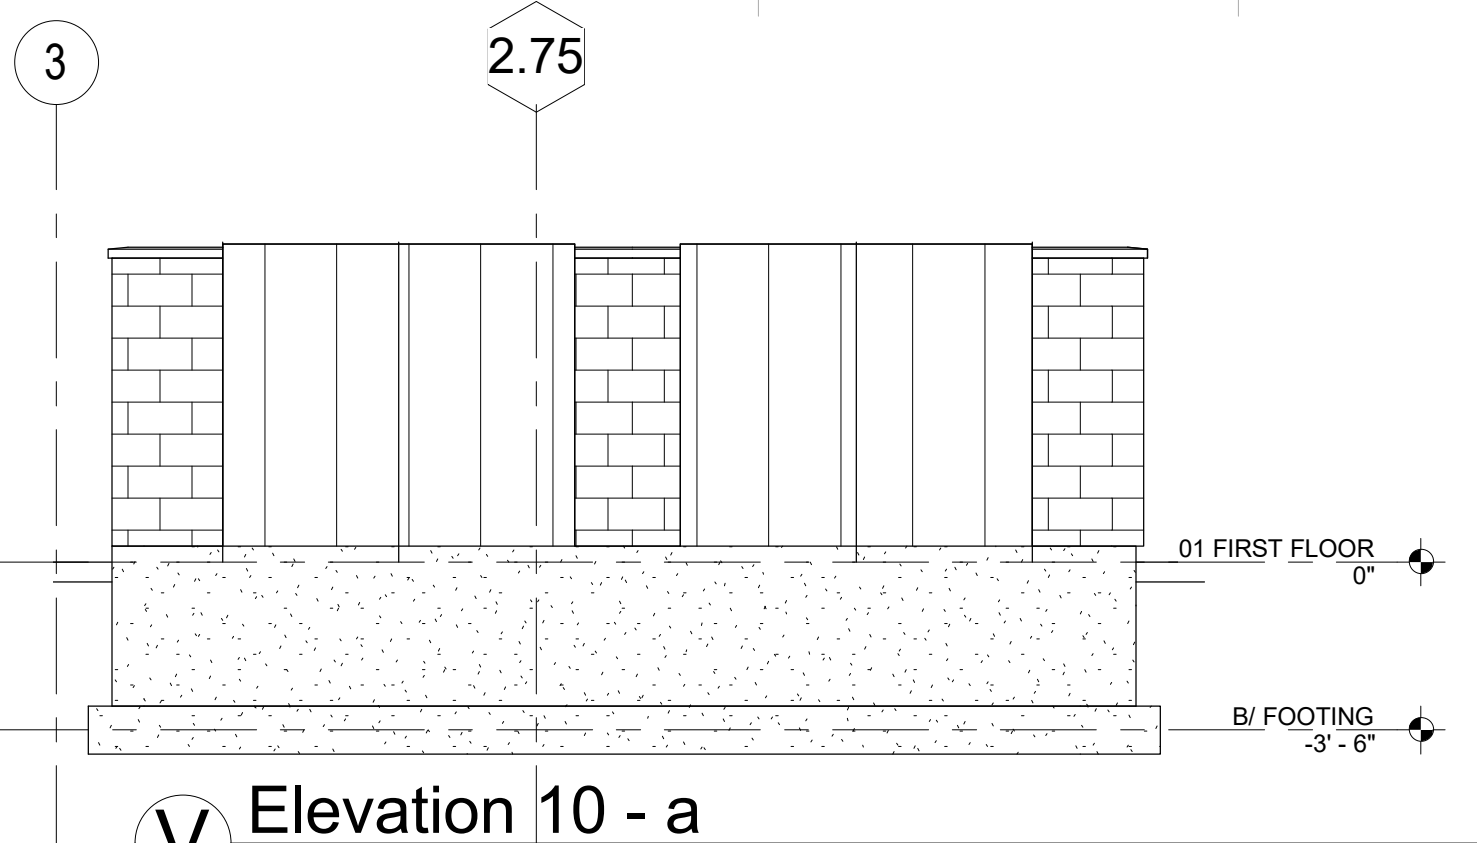


V Elevation 10 - a
1/4" = 1'-0"

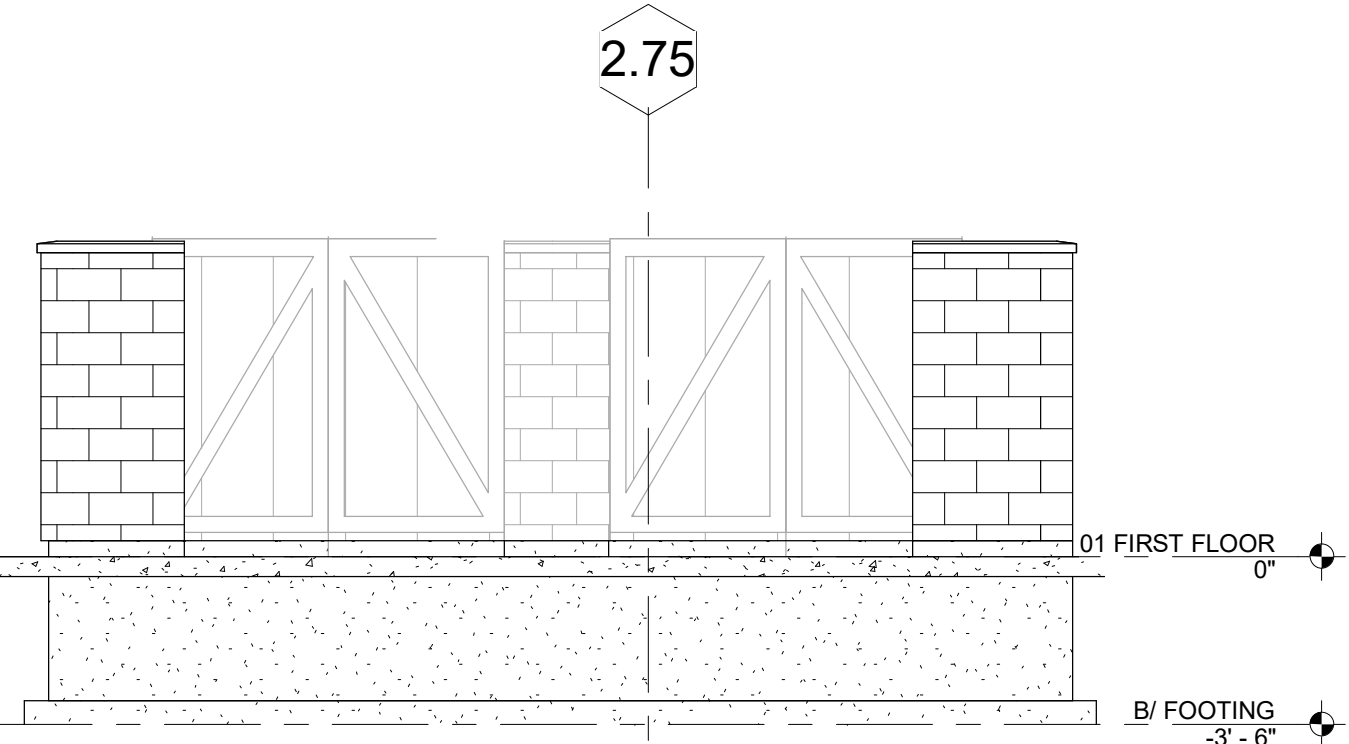


W Elevation 12 - a
1/4" = 1'-0"

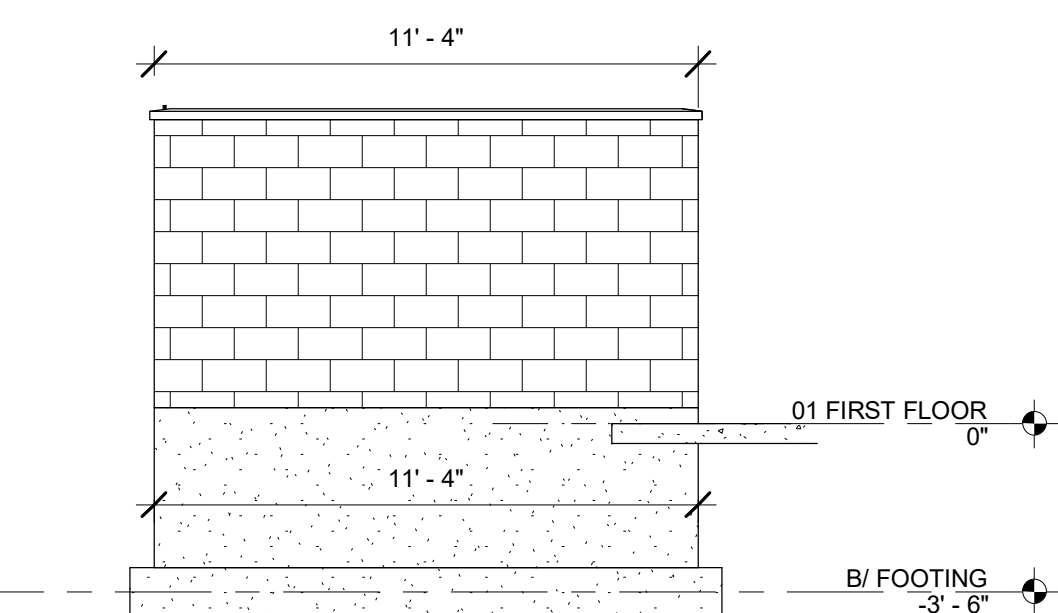


X Elevation 13 - a
1/4" = 1'-0"

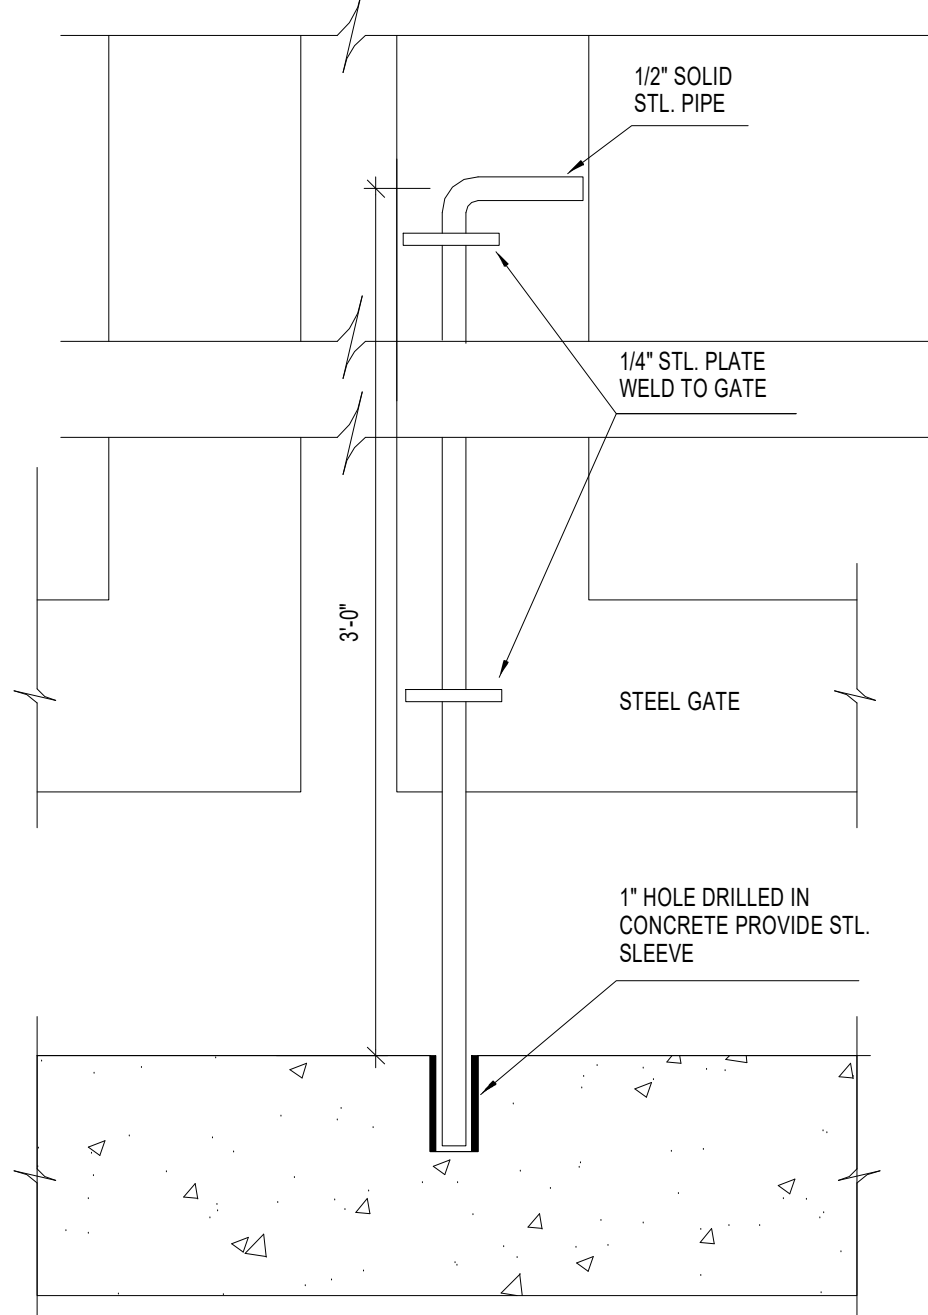


Y DROP BOLT DETAIL
SCALE: 3/4" = 1'-0"

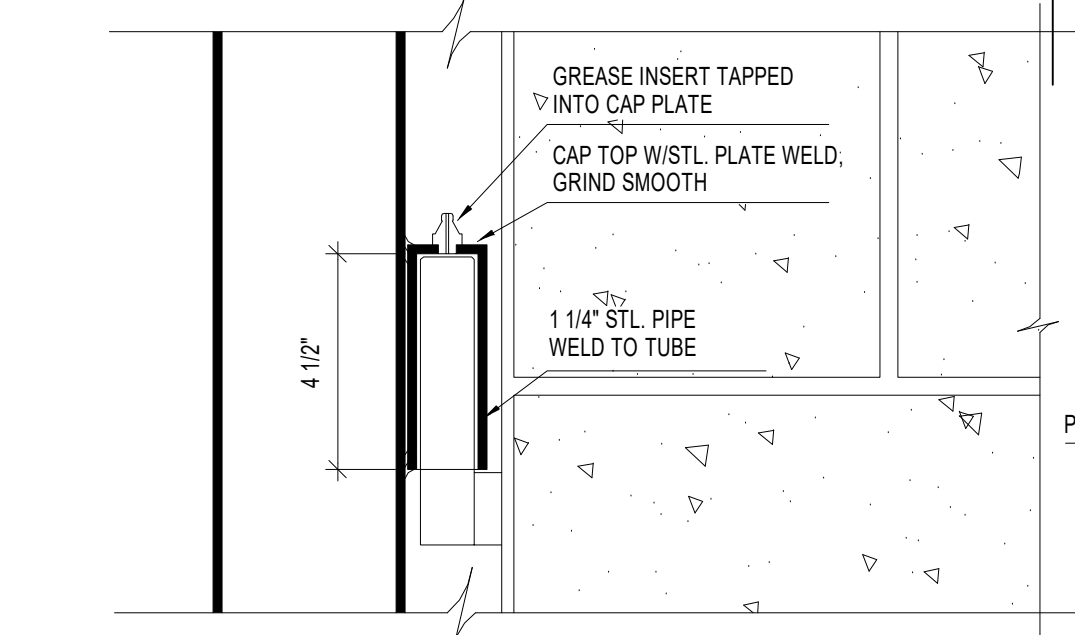


S Elevation 11 - a
1/4" = 1'-0"

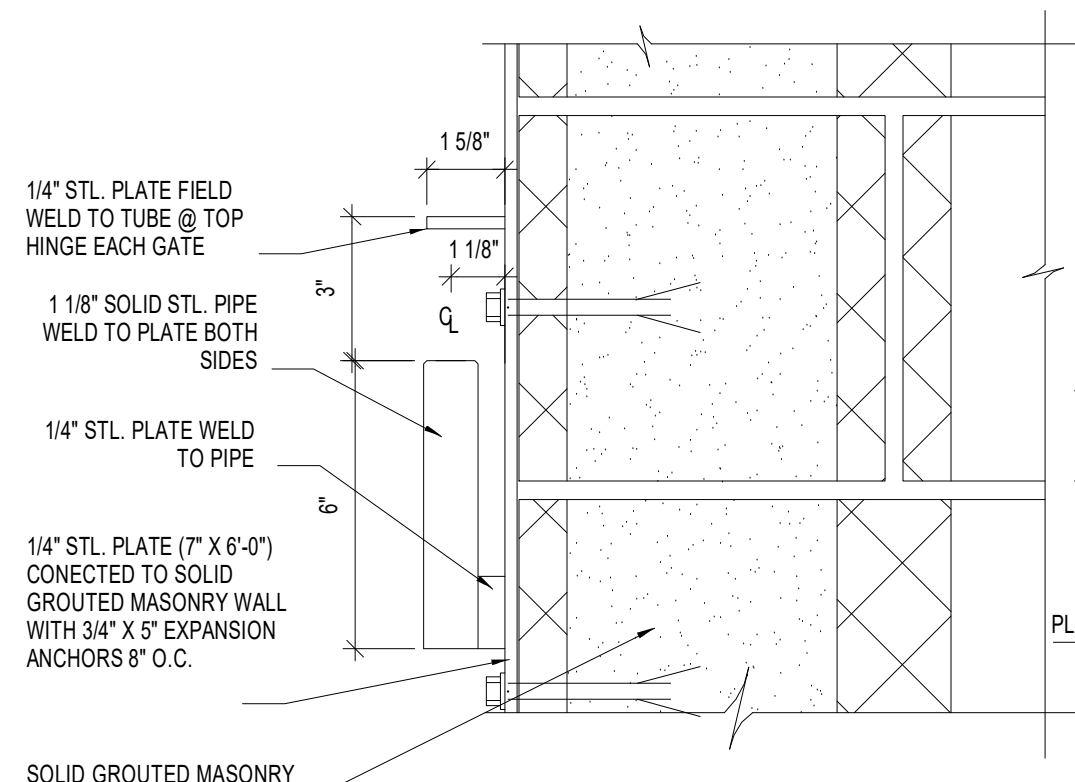


T HINGE DETAIL
SCALE: 3/4" = 1'-0"

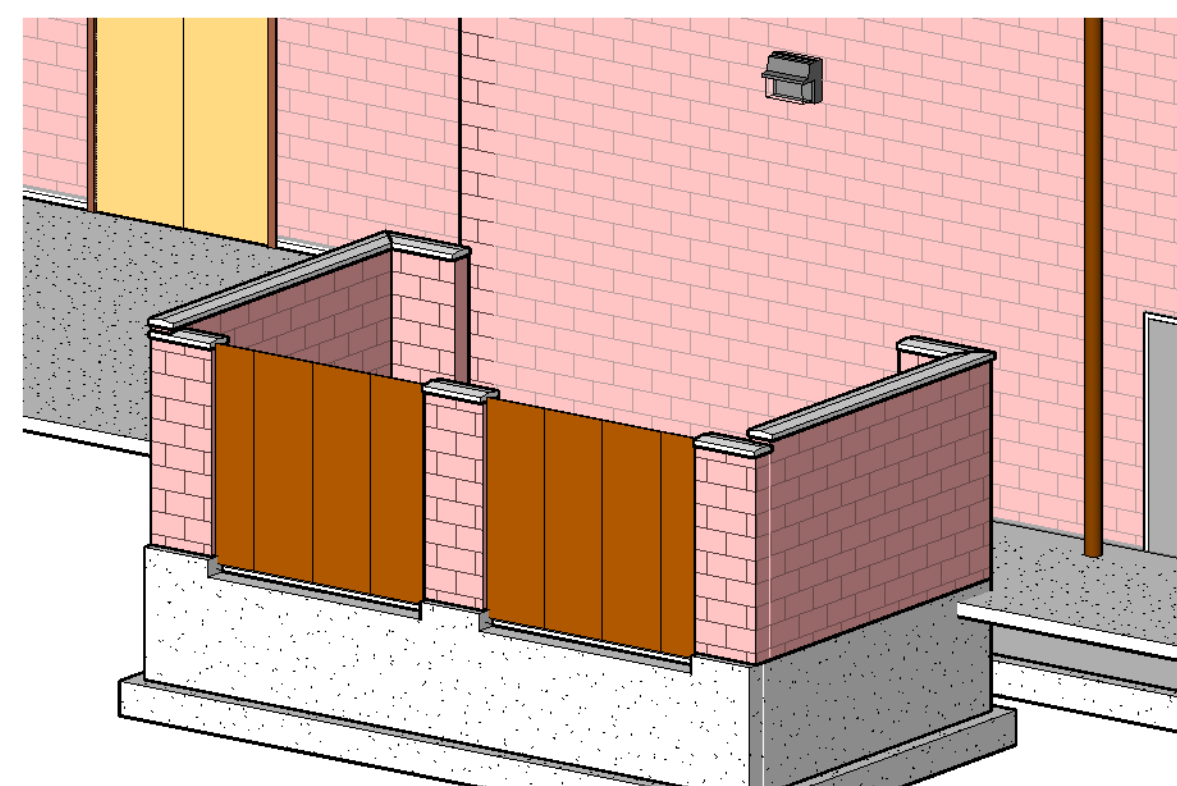

L 3D Restaurant Dumpster

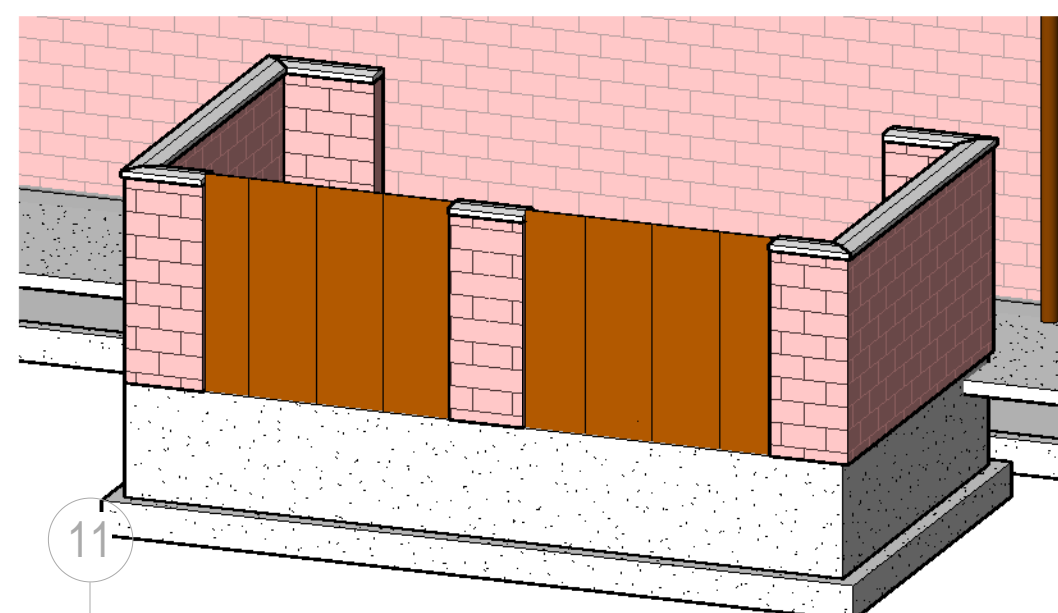


M Dumpster Bakery

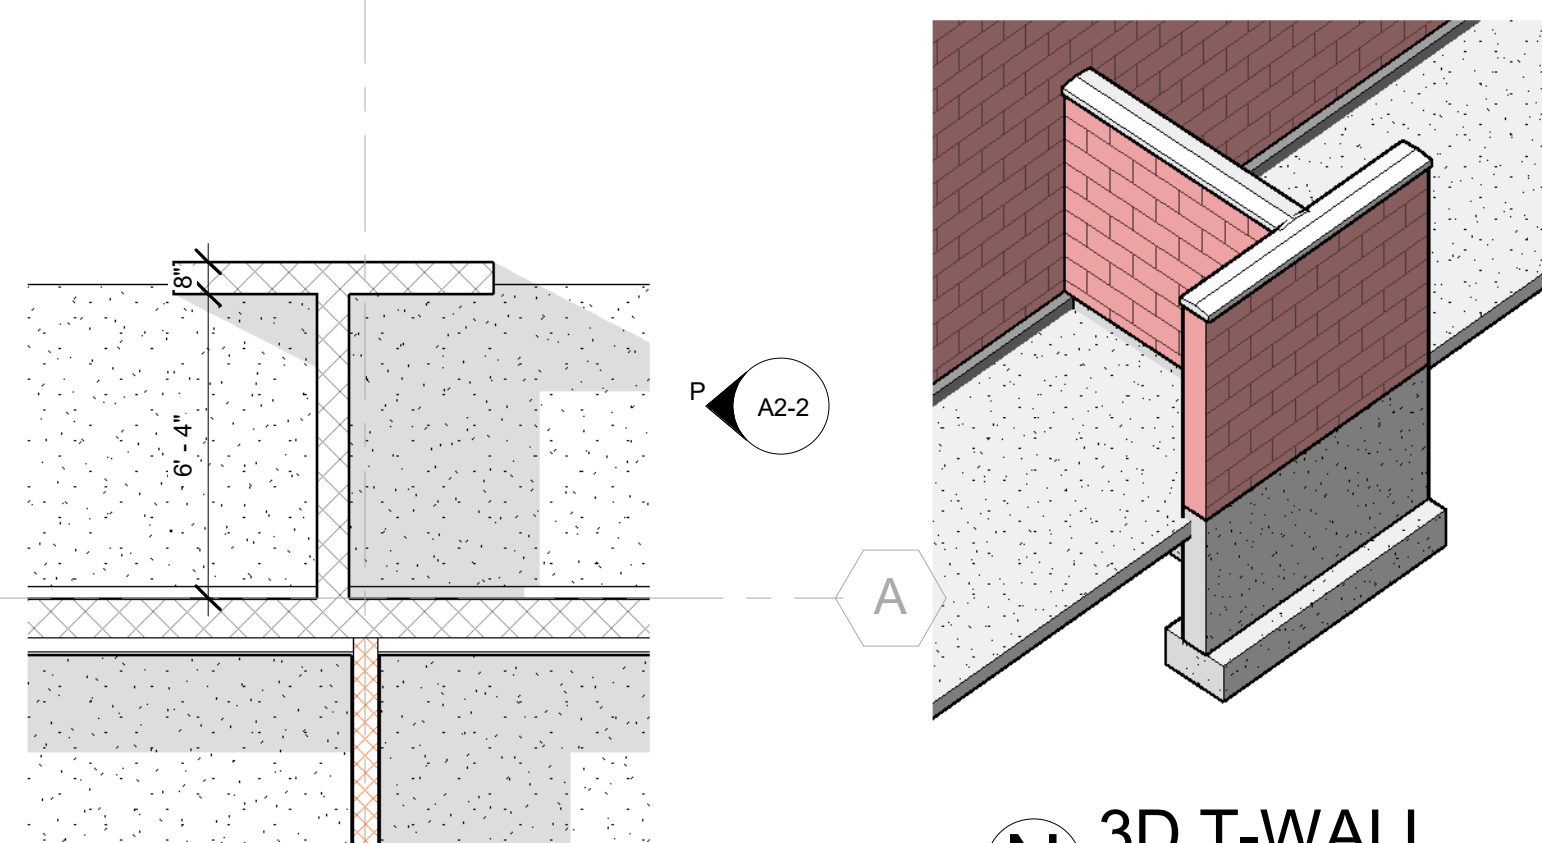


N 3D T-WALL


O 01 SITE PLAN - REAR 'T' WALLS
1/4" = 1'-0"

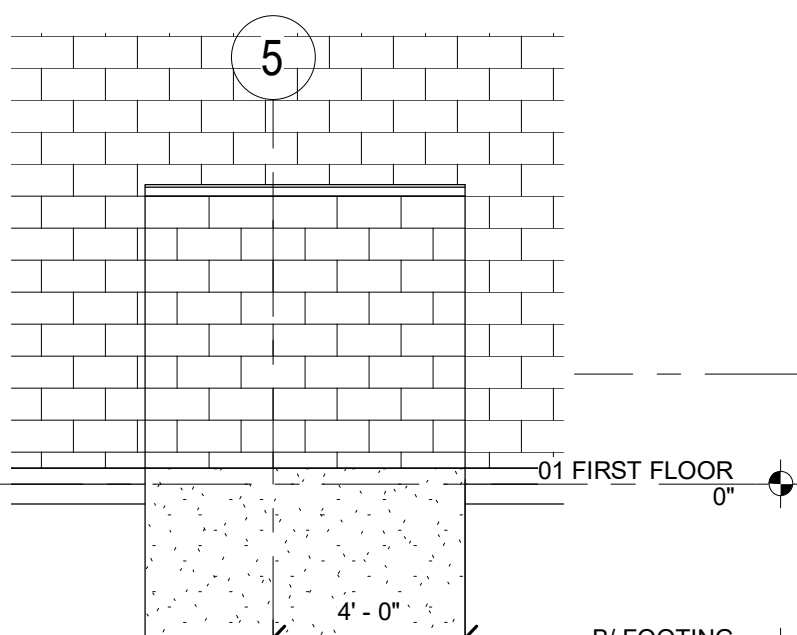


Q Elevation 22 - a
1/4" = 1'-0"

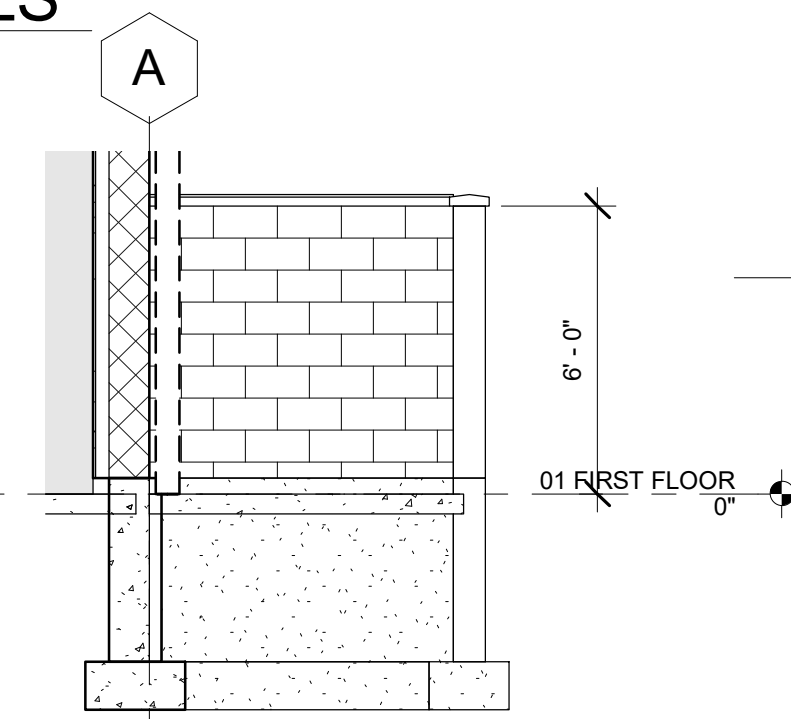


P Elevation 23 - a
1/4" = 1'-0"

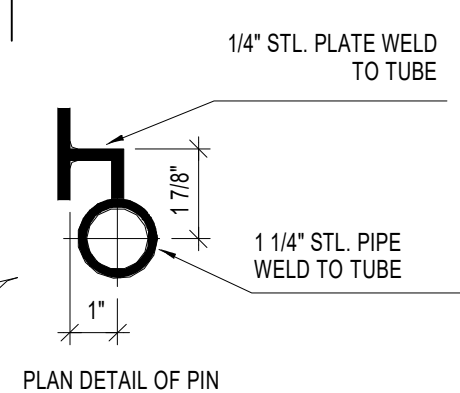


PLAN DETAIL OF PIN

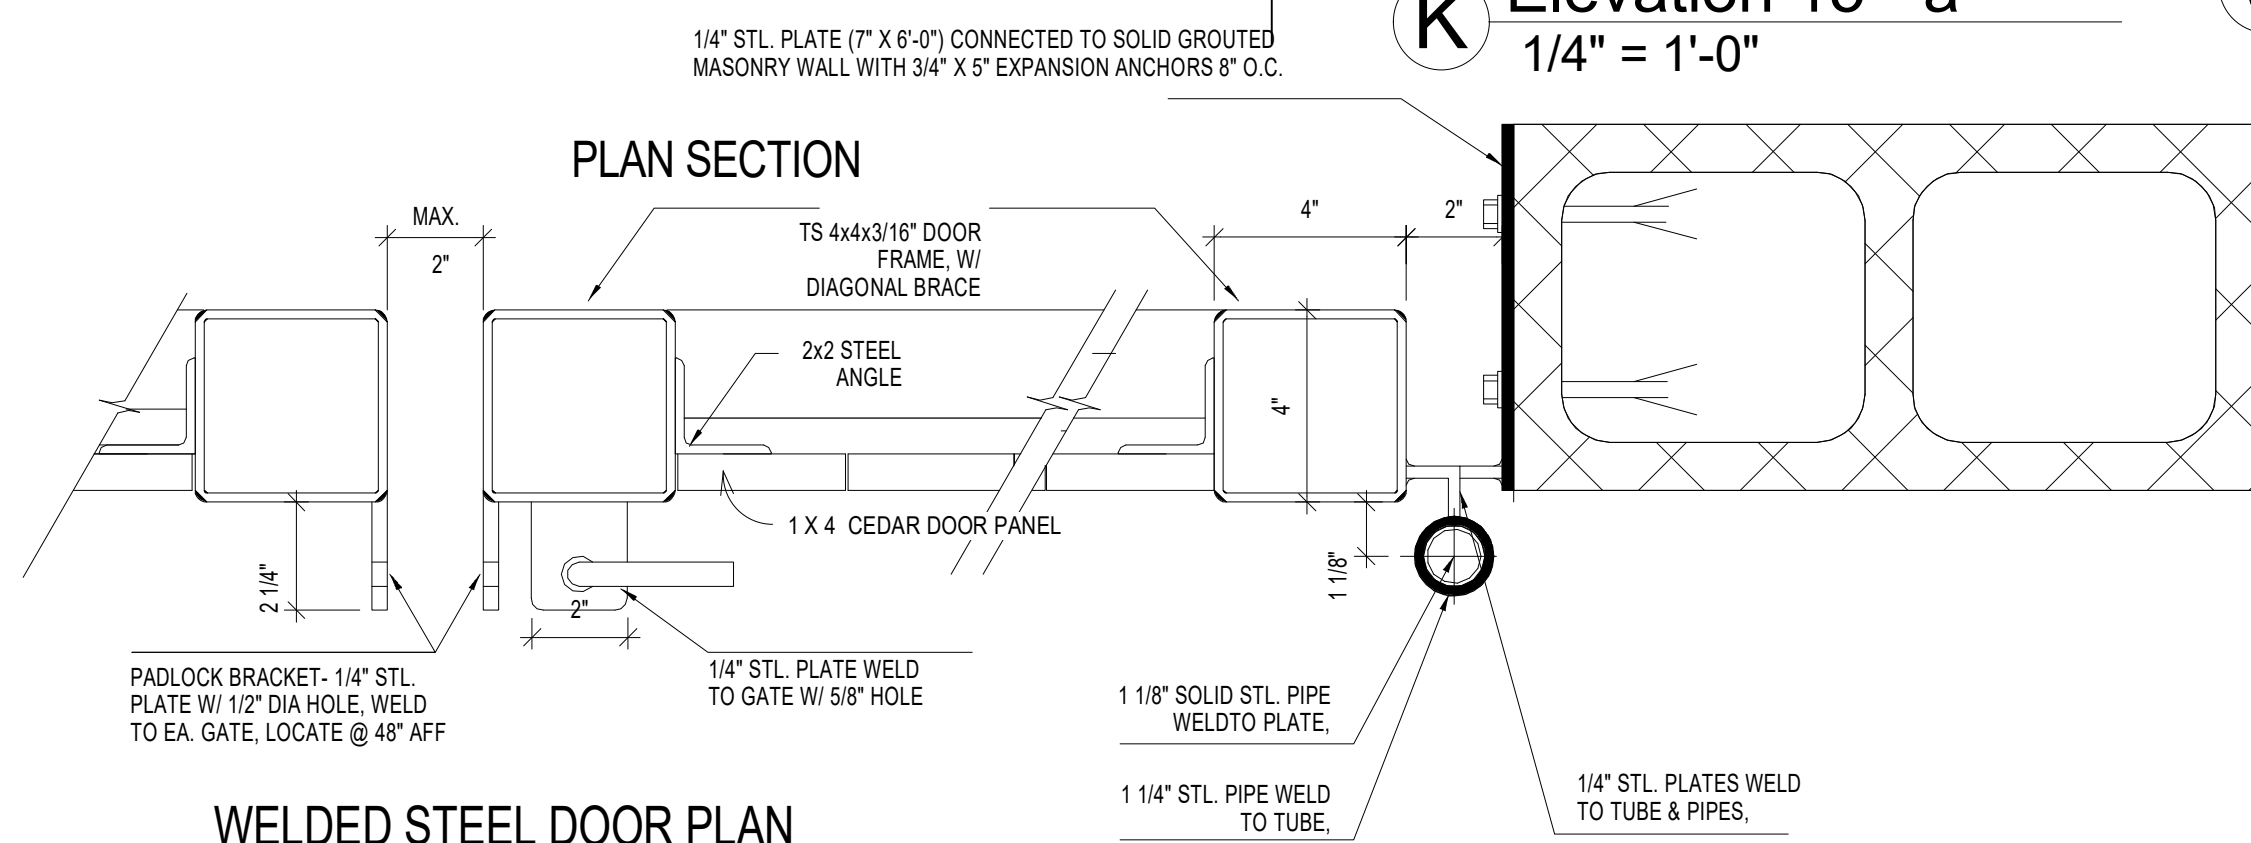


R WELDED STEEL DOOR PLAN SECTION
SCALE: 3/4" = 1'-0"

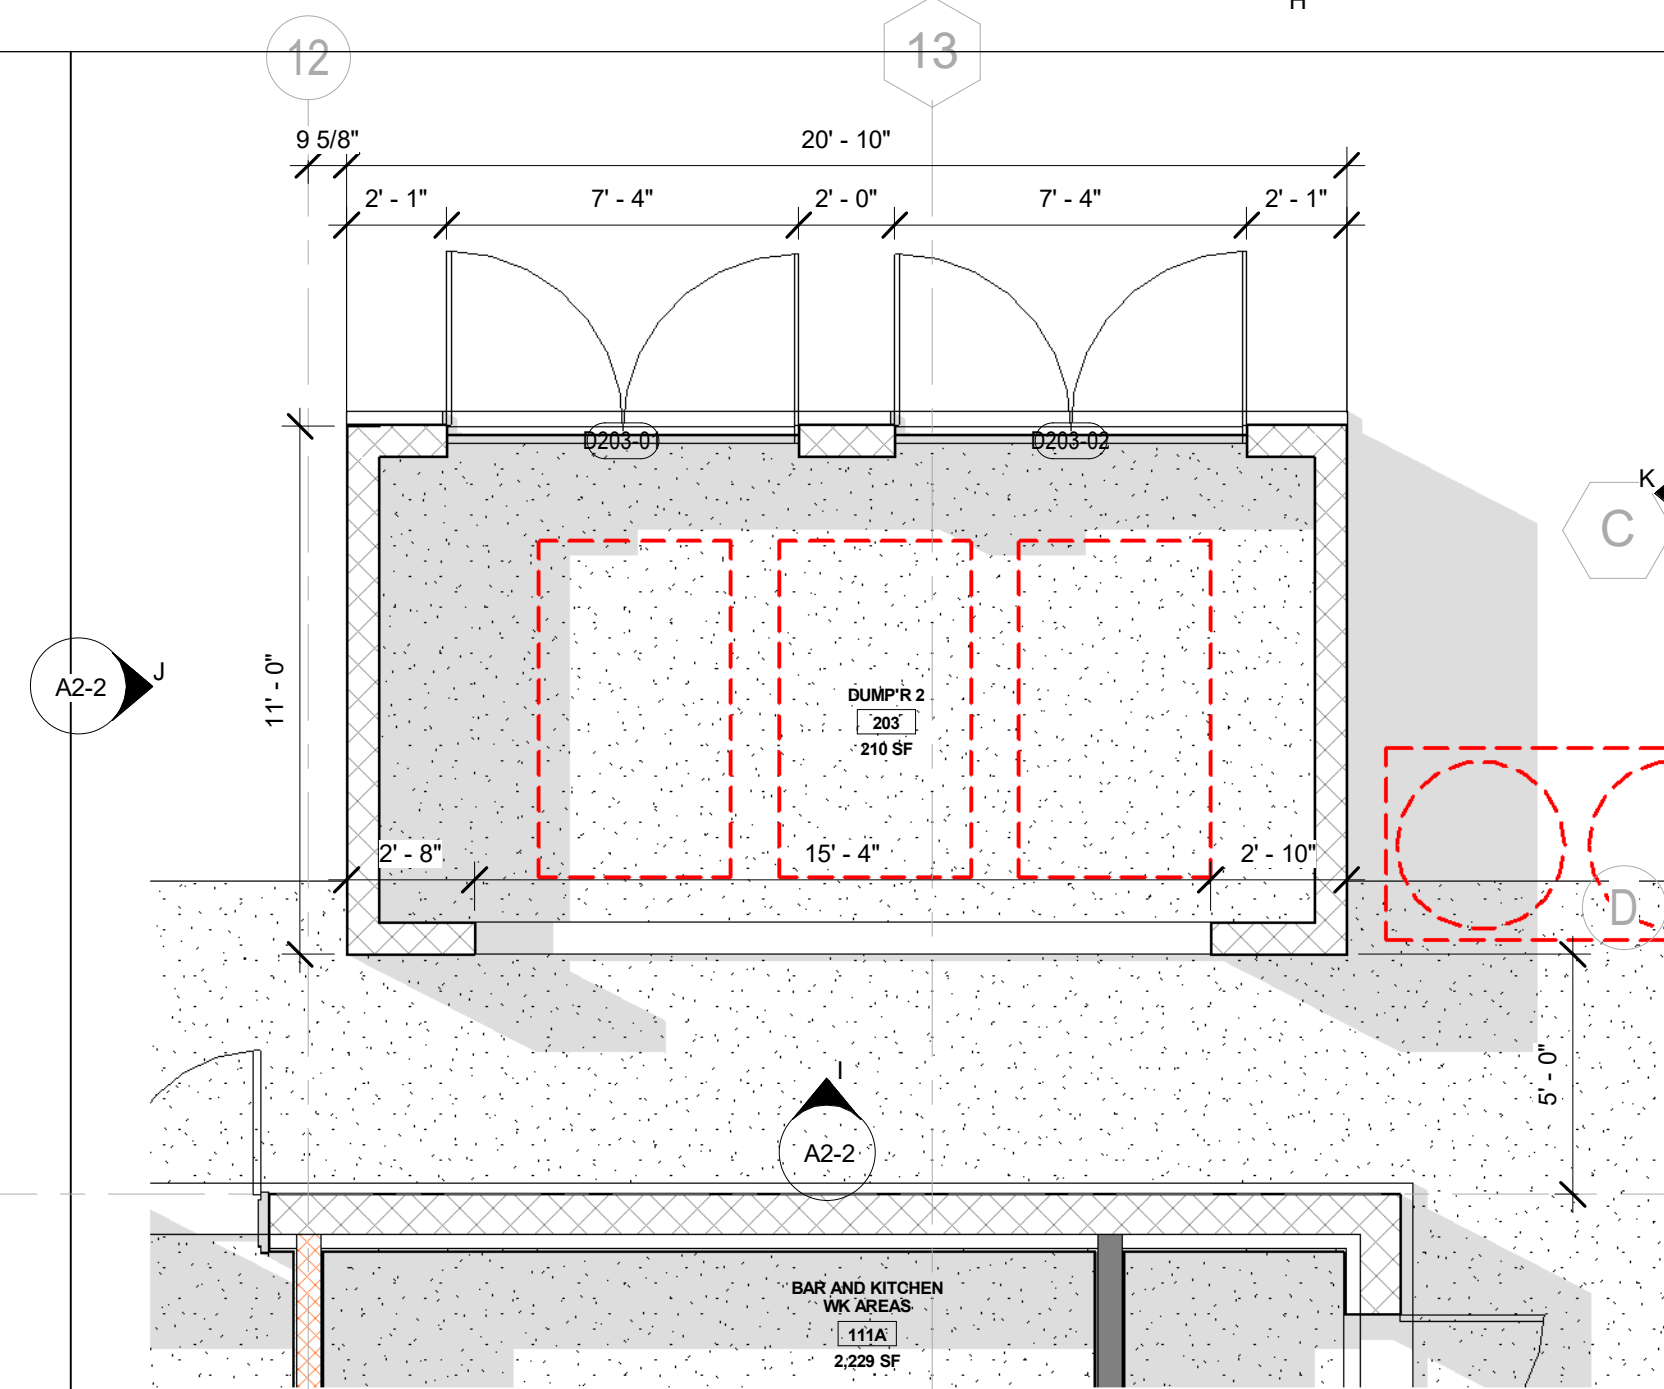


G 01 SITE PLAN - DUMPSTER RESTAURANT
1/4" = 1'-0"

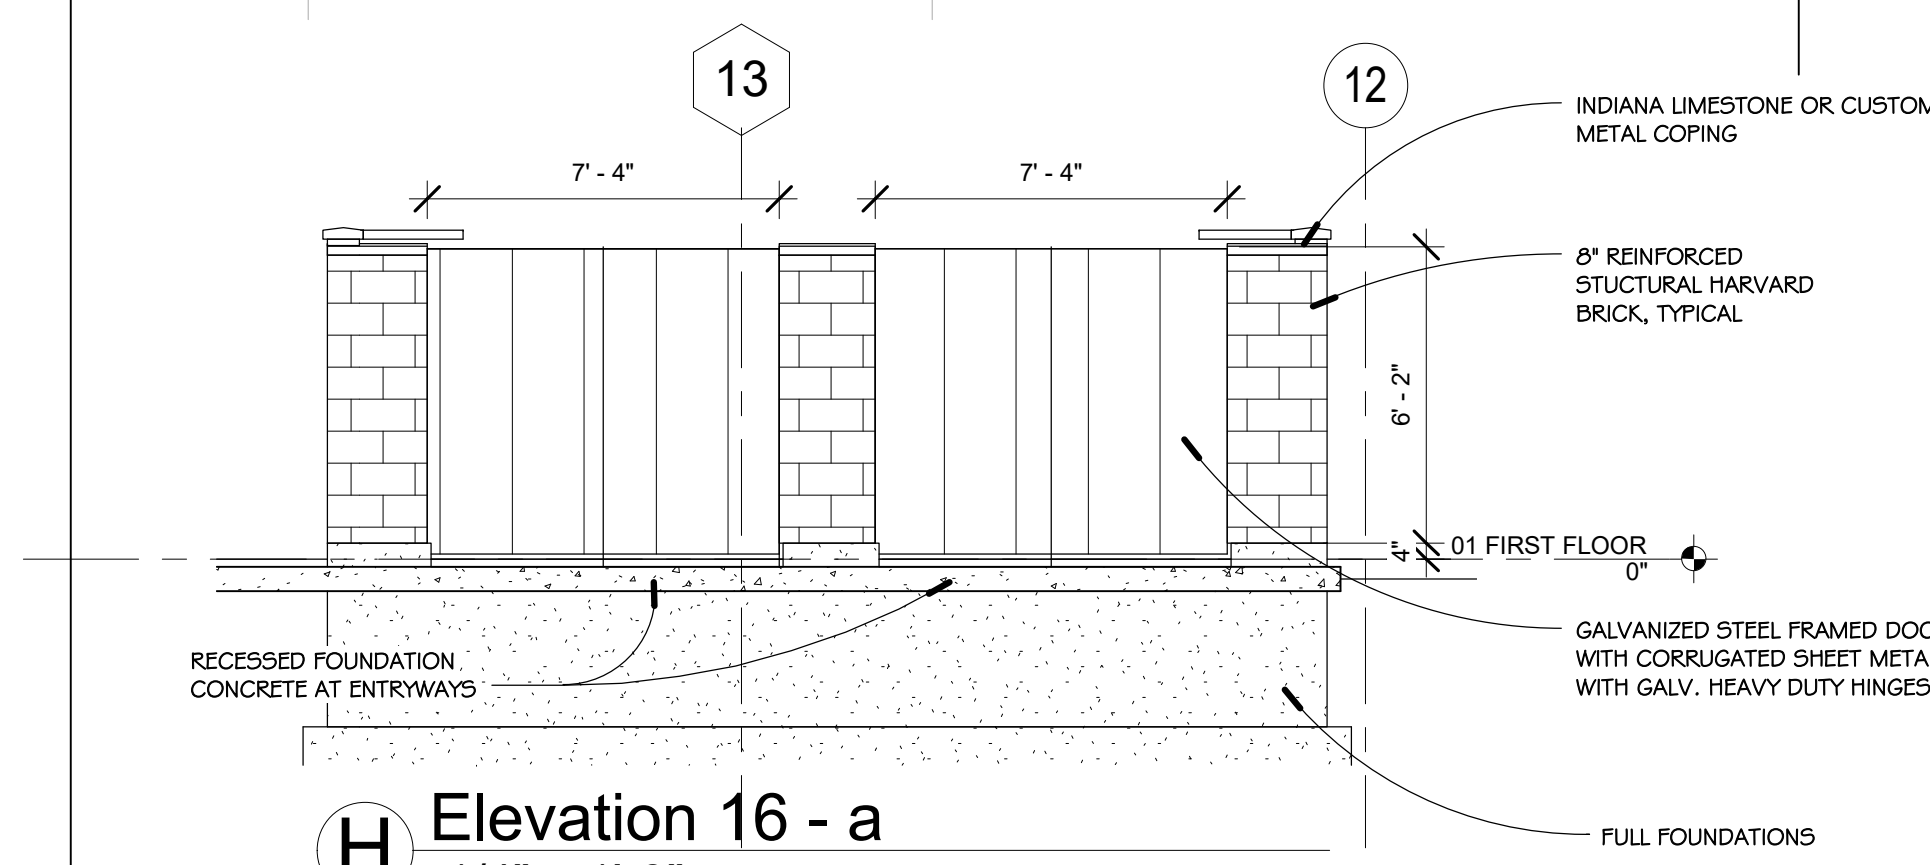


H Elevation 16 - a
1/4" = 1'-0"

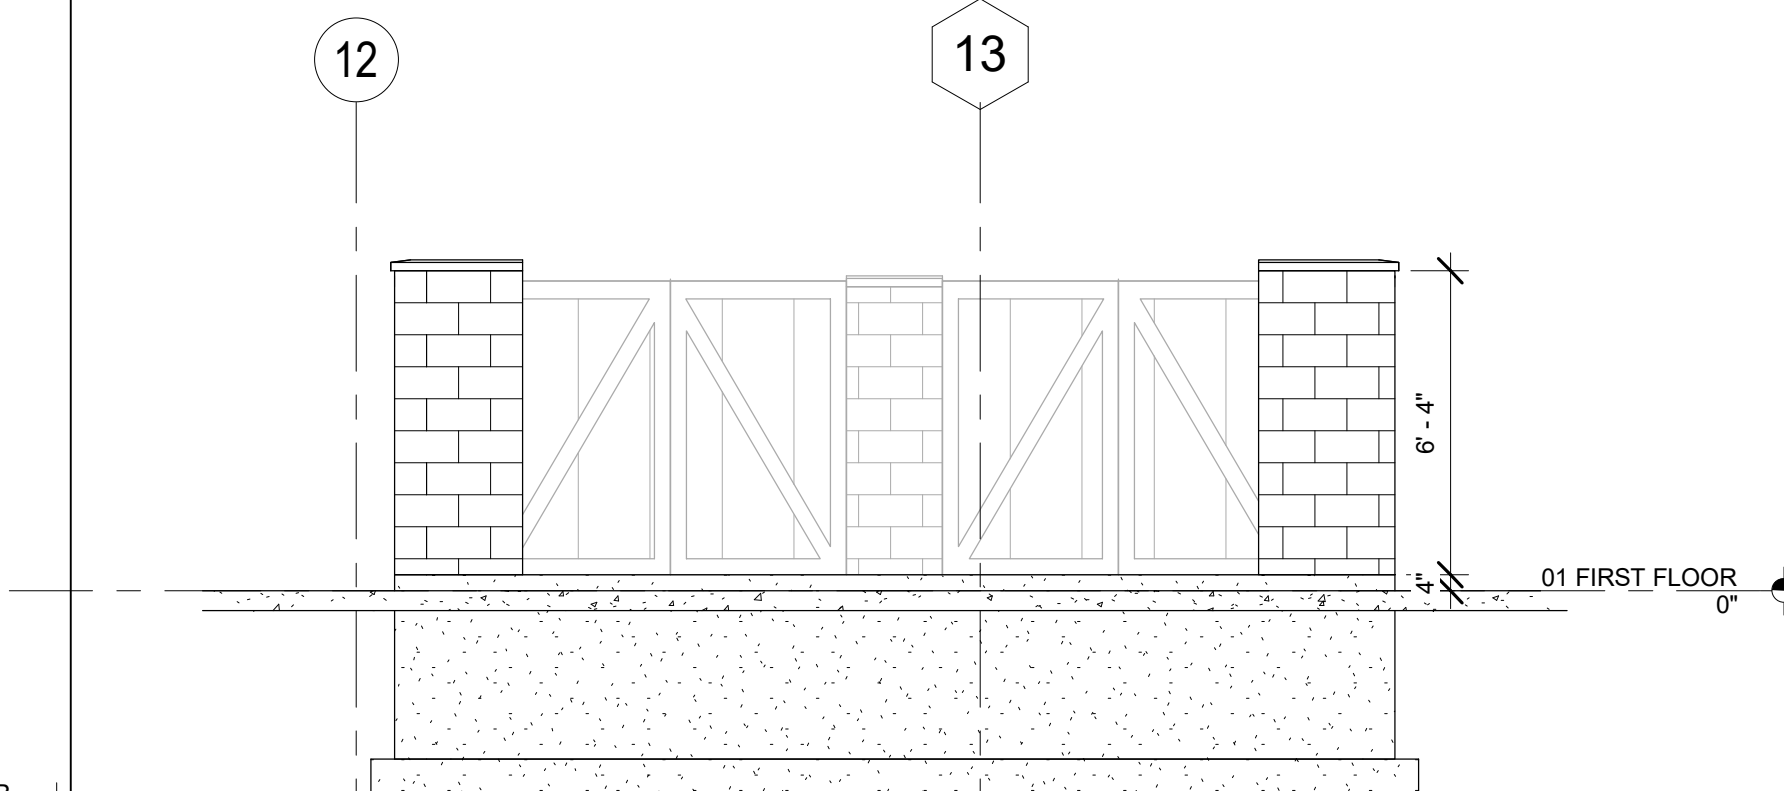

I Elevation 14 - a
1/4" = 1'-0"

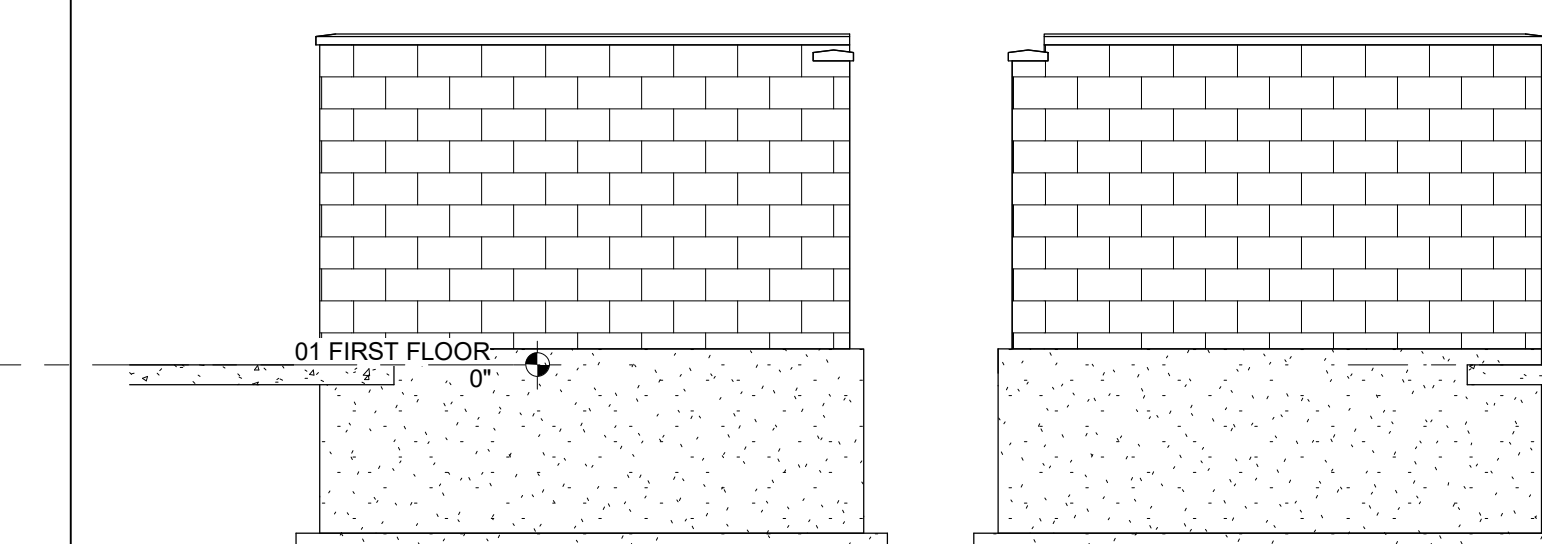


J Elevation 17 - a
1/4" = 1'-0"

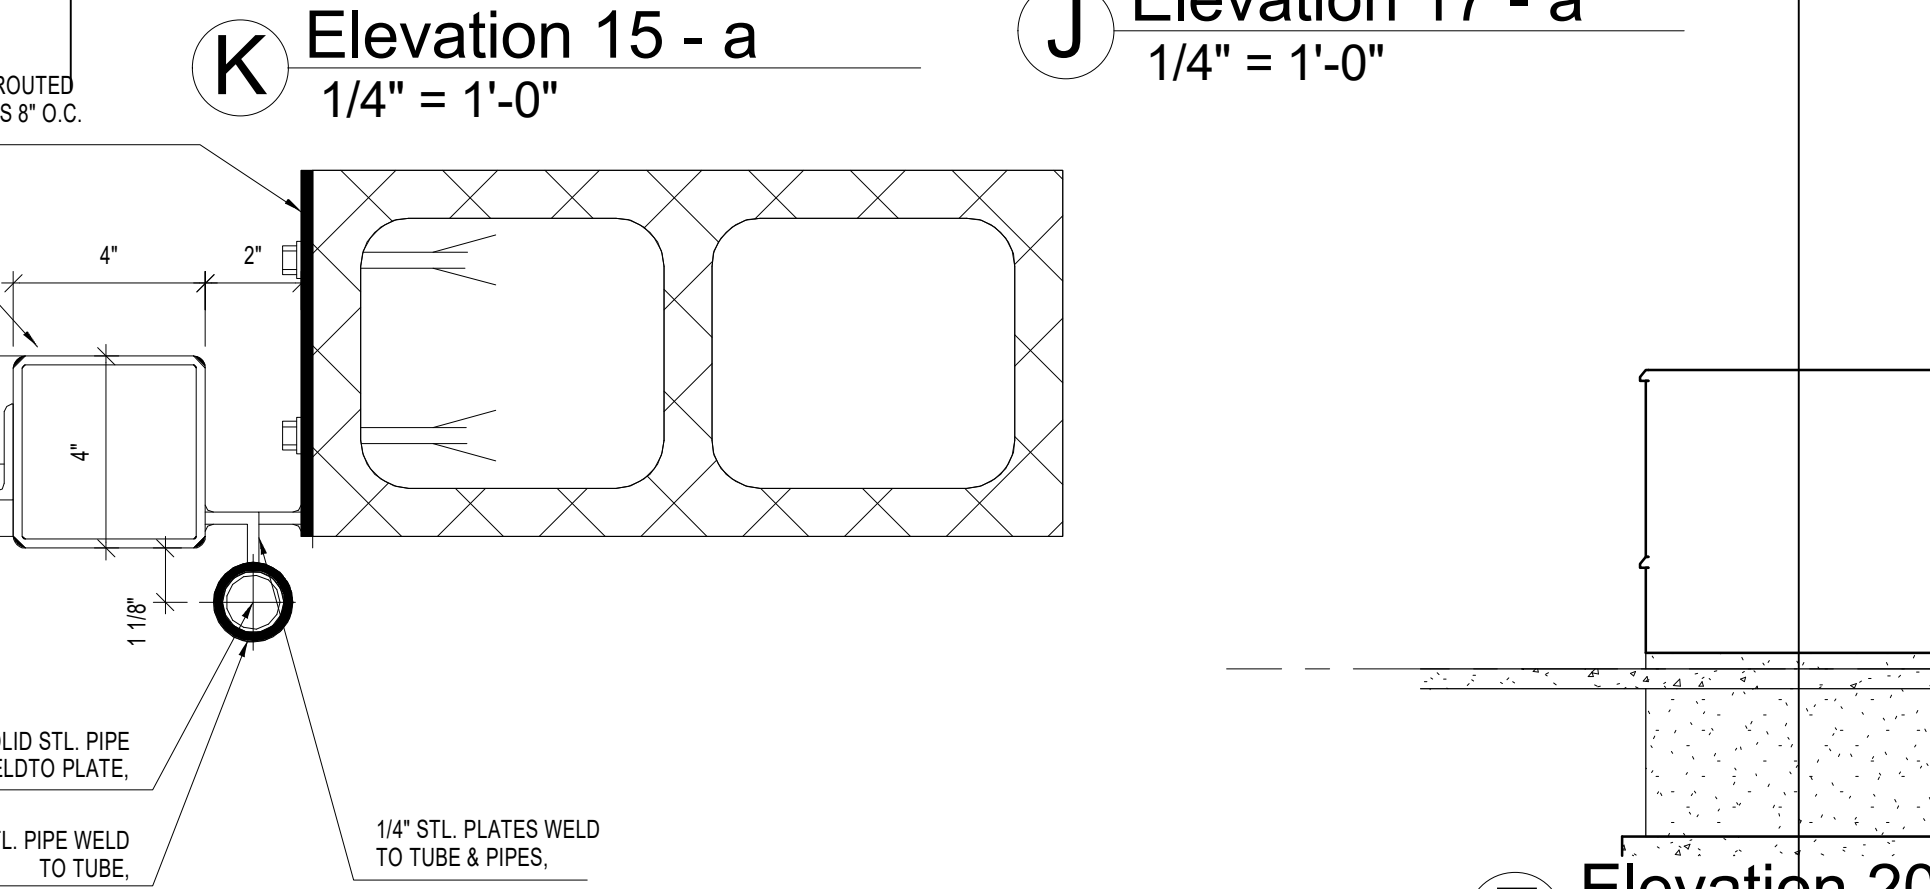


K Elevation 15 - a
1/4" = 1'-0"


F Elevation 20 - a
1/4" = 1'-0"

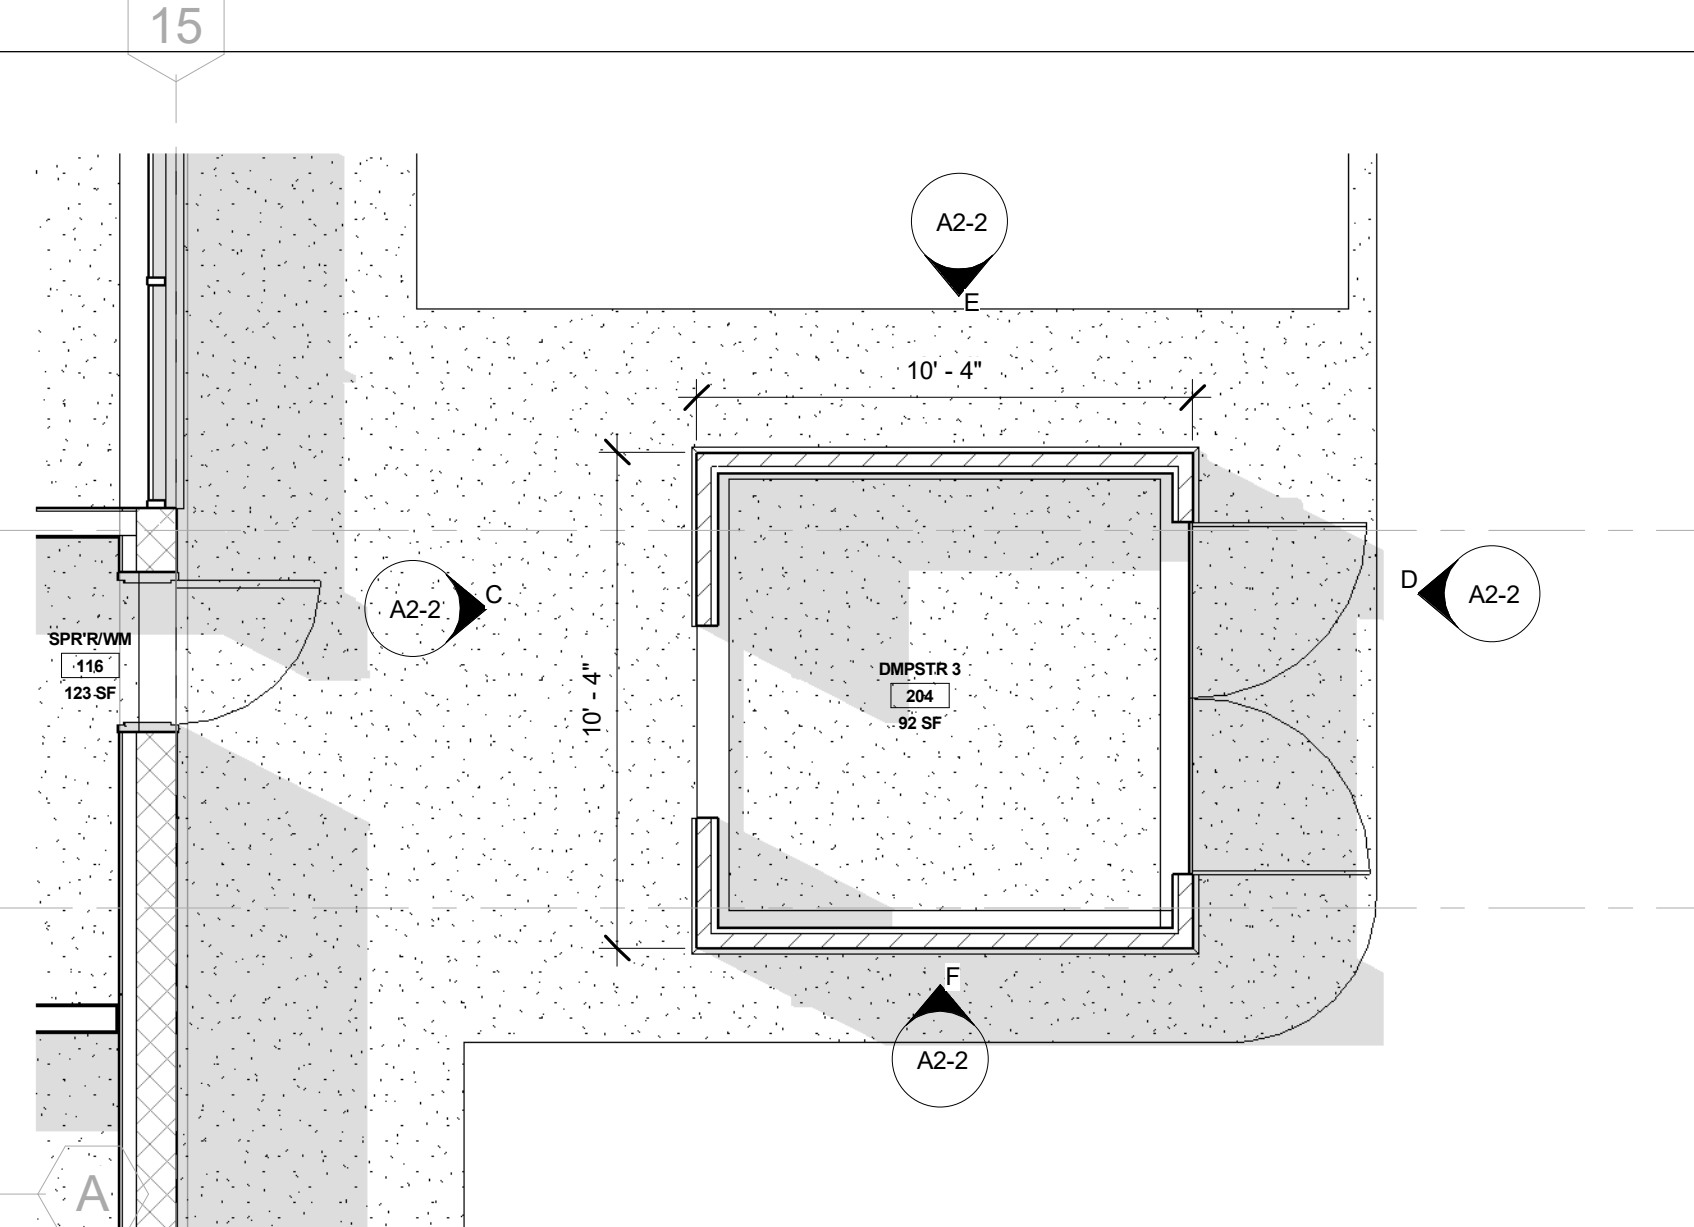


A 01 SITE PLAN - DUMPSTER EAST SIDE
1/4" = 1'-0"

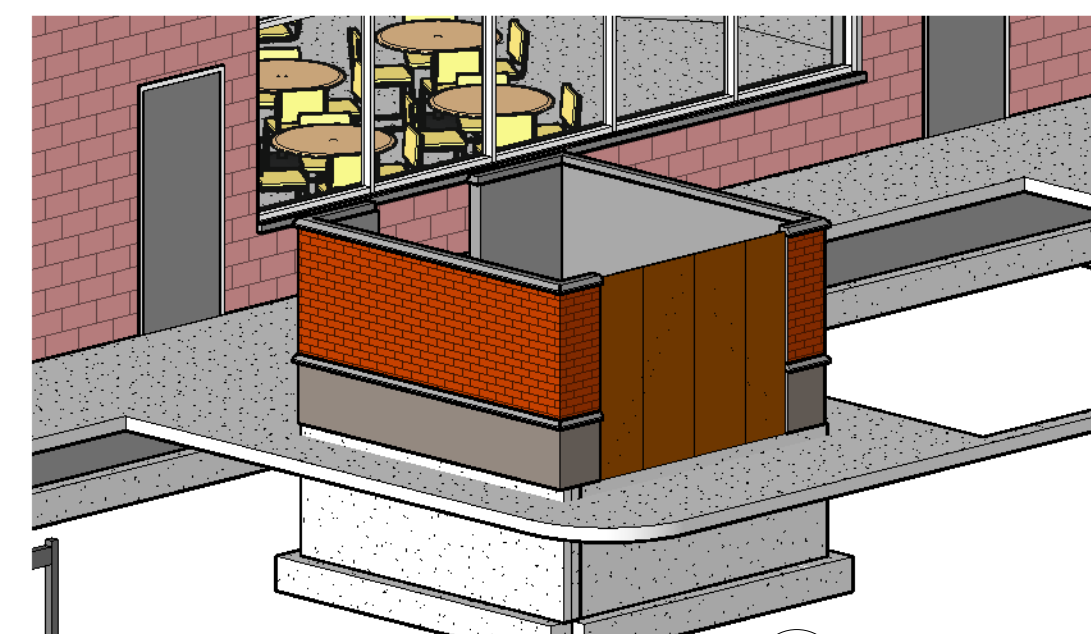

B 3D East Side Dumpster

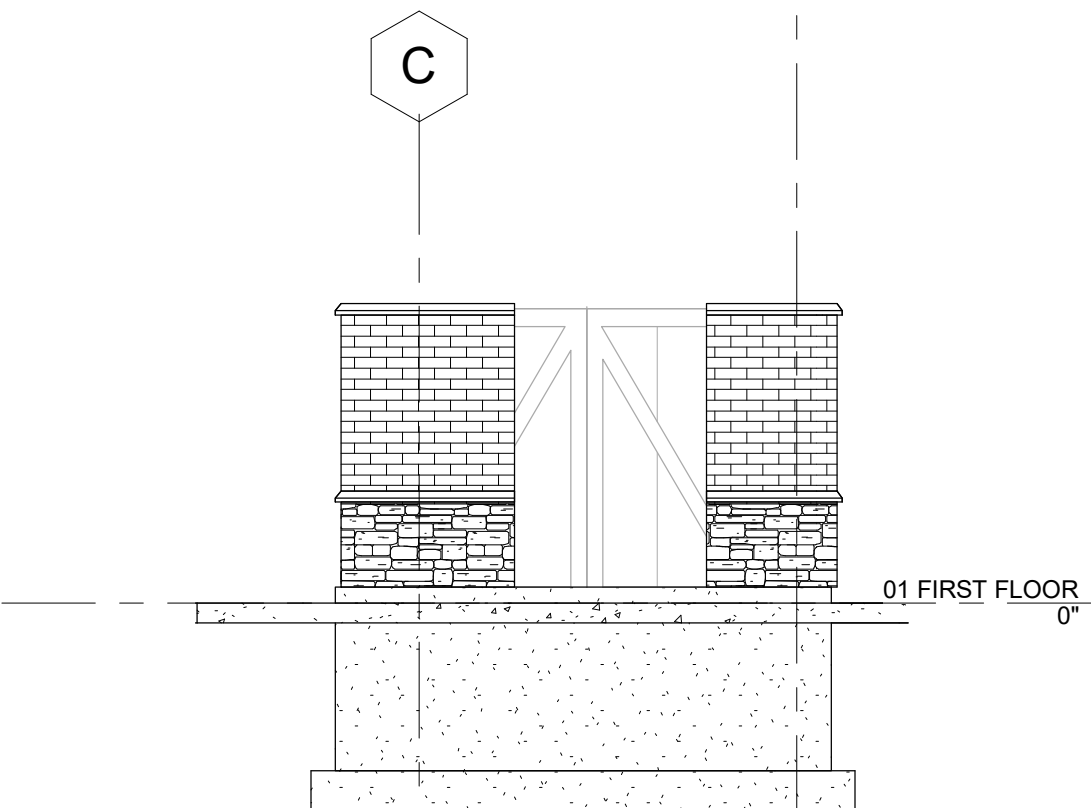

C Elevation 21 - a
1/4" = 1'-0"

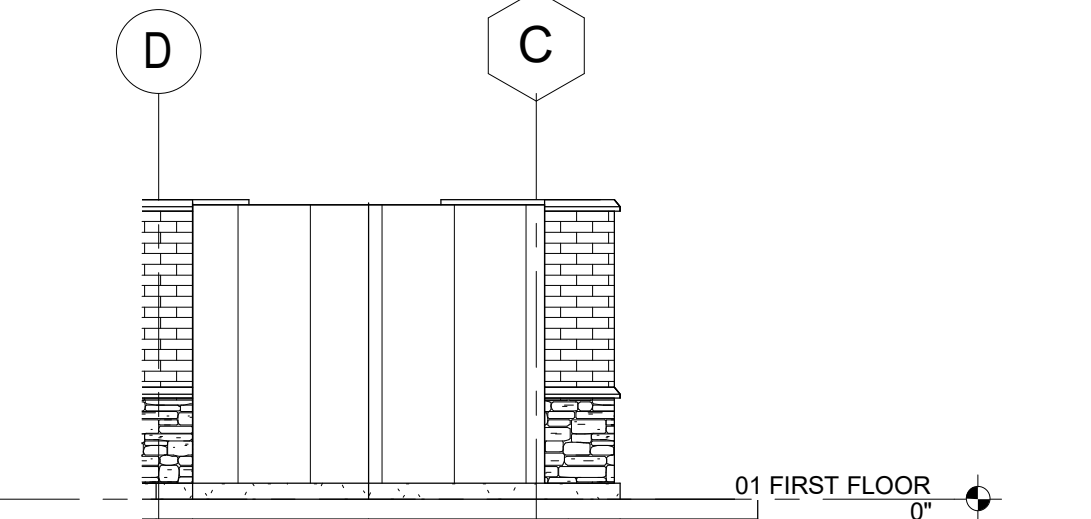

D Elevation 19 - a
1/4" = 1'-0"



E Elevation 18 - a
1/4" = 1'-0"

ANNEXATION SUBMITTAL #6 8/28/16

REVISIONS		
No.	Description	Date

ENGINEERS:

STRUCTURAL
RUNGE ENGINEERING
DAN@RUNGEENGINEERING.COM
(830) 966-0579

MEP
JMT ENGINEERING
JOHN THOMAS
JMTENGINEERING@COMCAST.NET
(847) 851-0065

CIVIL
INTECH ENGINEERING
1989 UNIVERSITY LANE
LIBL.E. IL 60532
(630) 964-5556
CONTACT: CLIFF PIXLER
ED SEIFERT


ALLEN PEPA
ARCHITECTS
AURORA STUDIO, INC.
Aurora@allenpepa.com
121 West Benton
Aurora, IL 60506

DUMPSTERS
CINCO DE MAYO
NEIGHBORHOOD RETAIL CENTER
5TH AND HILL
AURORA, IL 60504
GERARDO PARRA (630) 405-3498 NELLIEP21@YAHOO.COM

Project No. 15-17
Date 8/28/16
Drawn by LBA
Checked by LBA
A2-2
Scale As indicated

8/29/2016 11:09:03 AM


9/29/2016 11:05:35 AM \\Palacio\Central Data\2015\2016 Projects\2015-17 Para Retail Center\DWGS\Rev\Cinco de Mayo CDs-BID & PERMIT.rvt

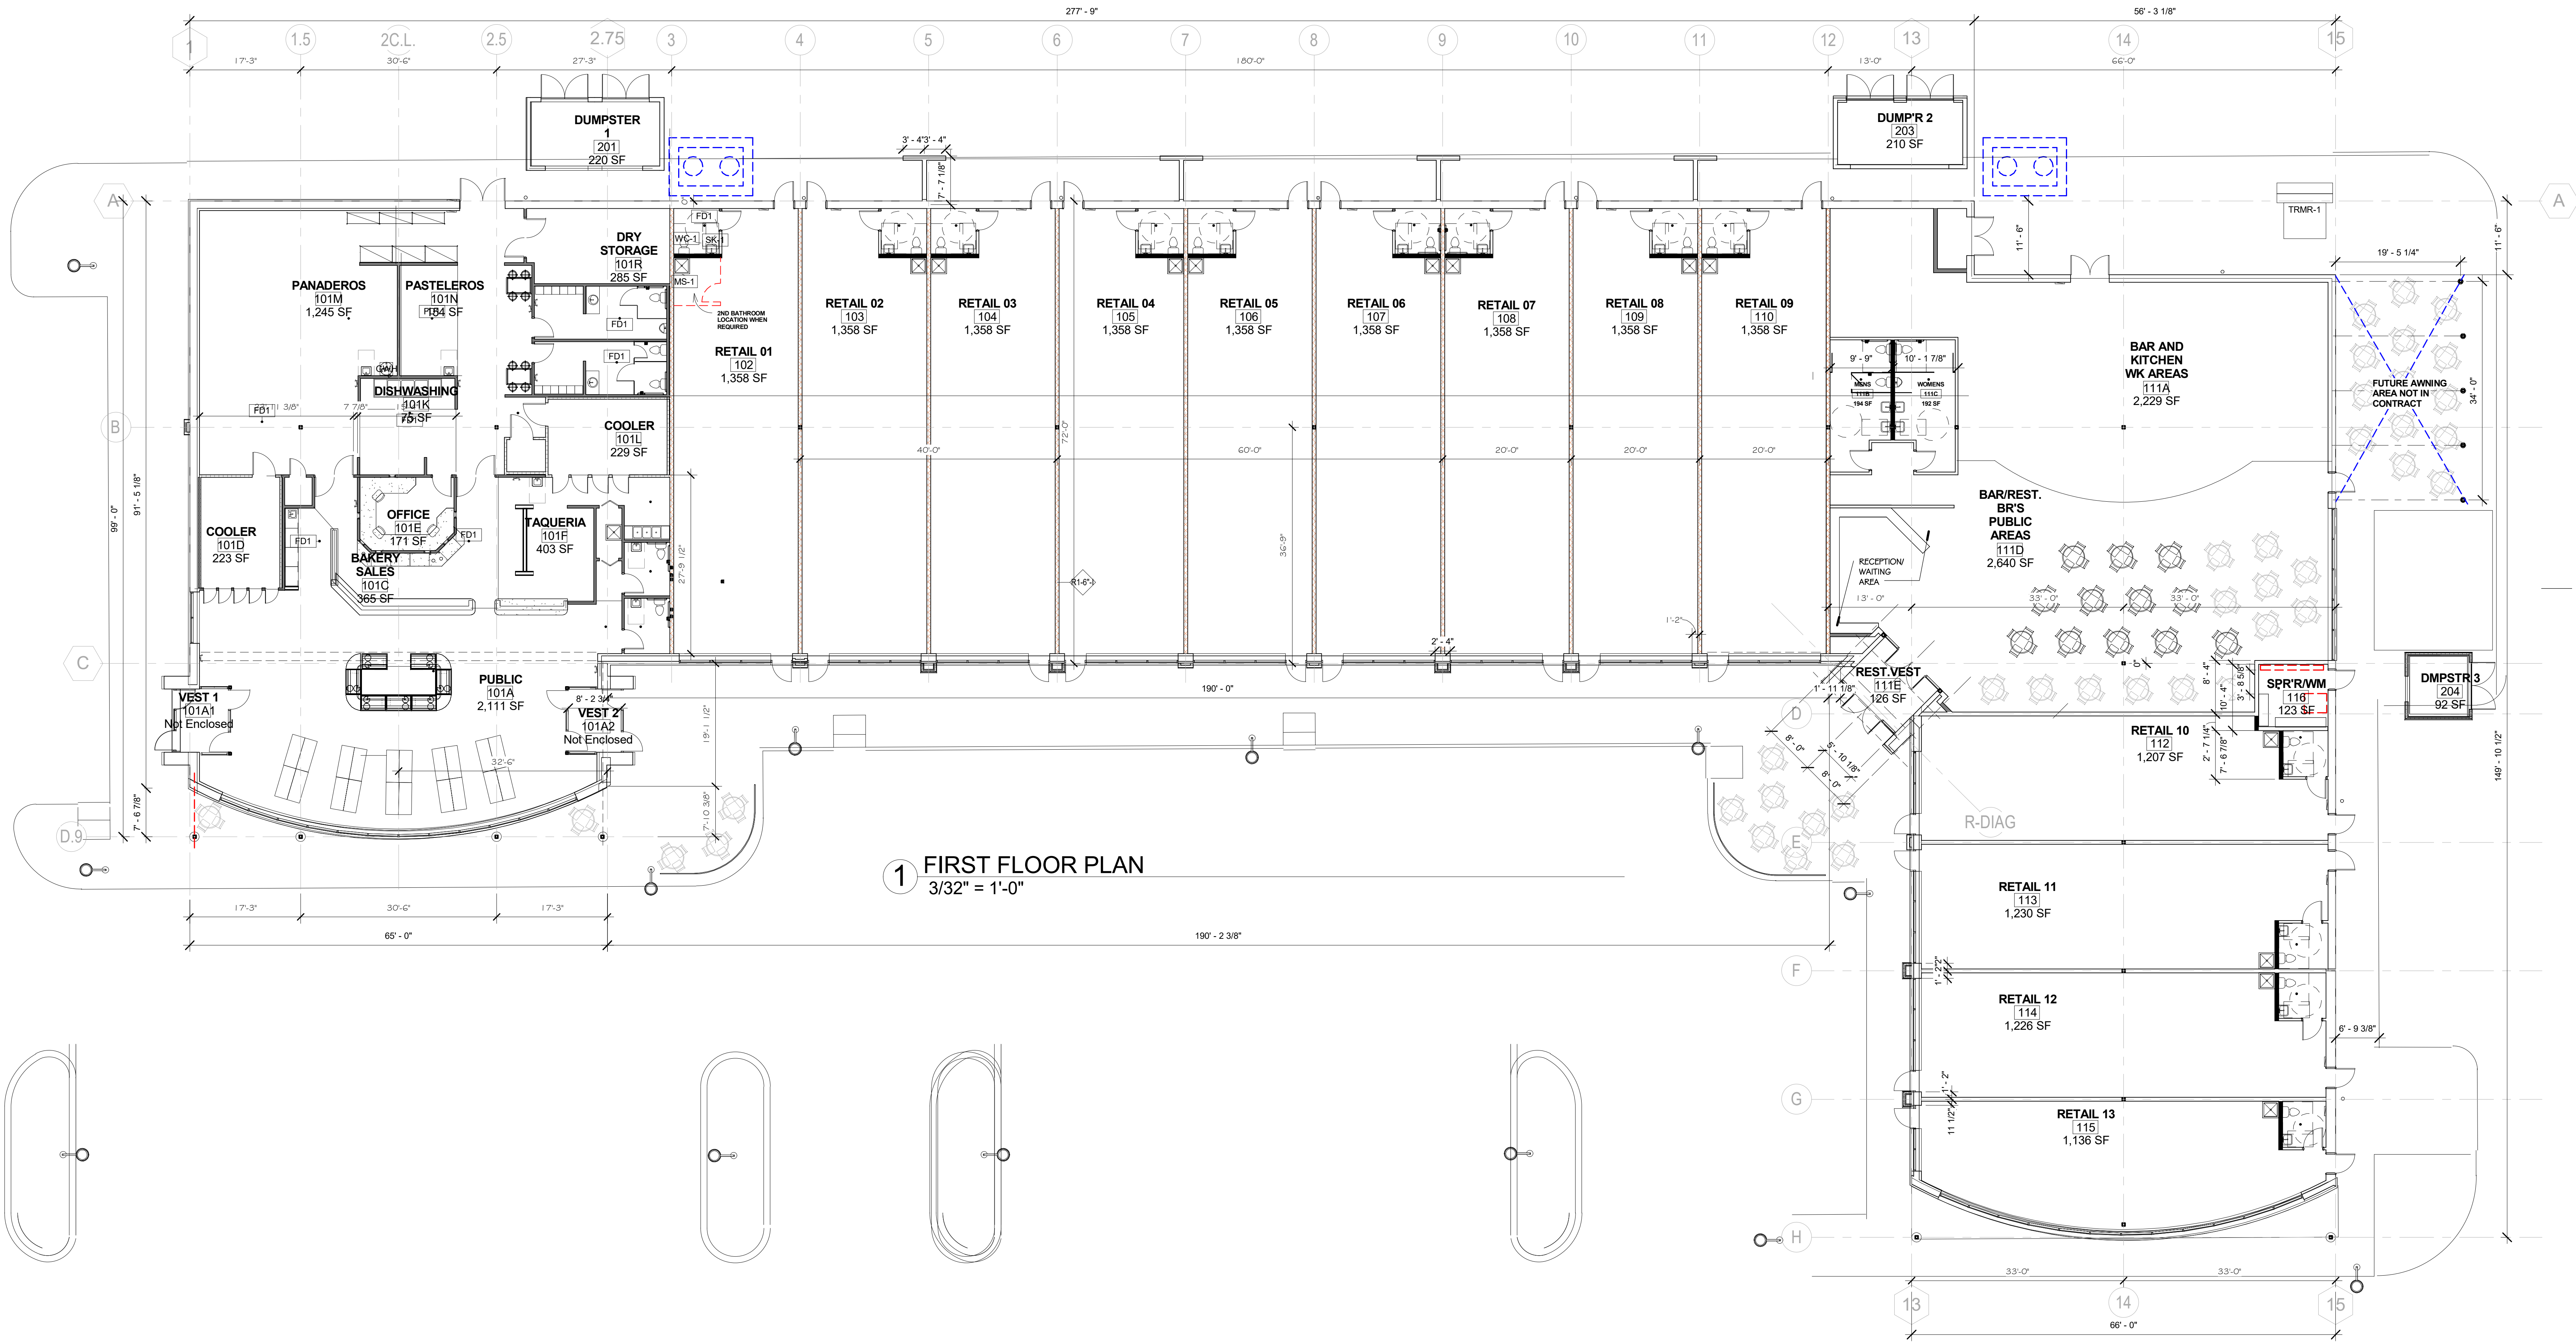

1 FIRST FLOOR PLAN
3/32" = 1'-0"



7 3D View 7

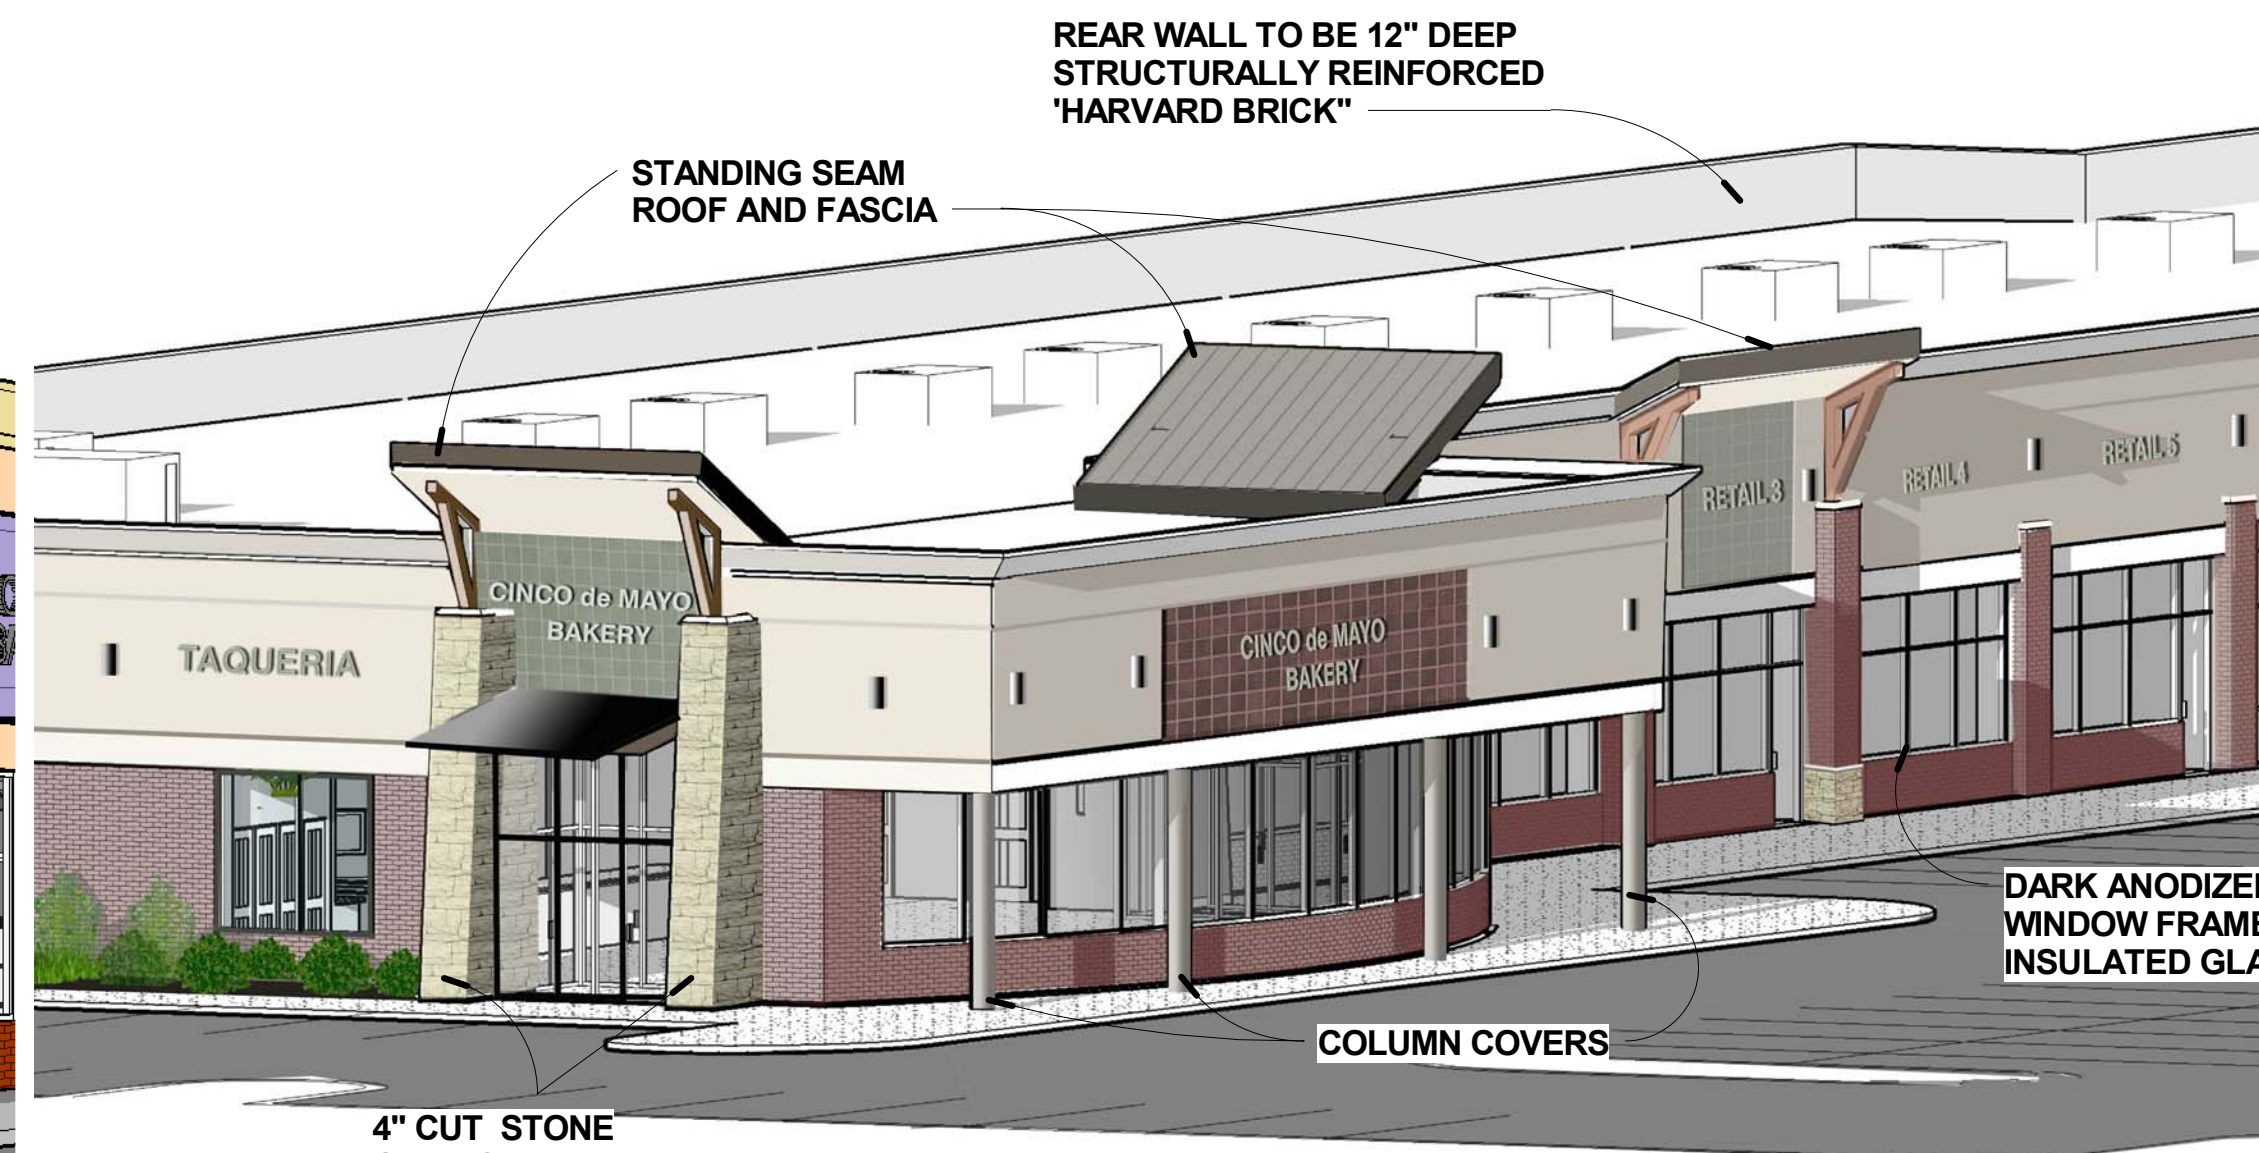

3 FACADE PARTIAL RENDERING
3/32" = 1'-0"



SEE G1-1 FOR MATERIAL SAMPLES INFORMATION

REVISIONS		
No.	Description	Date

ENGINEERS:

STRUCTURAL:
RUNGE ENGINEERING
DAN@RUNGEENGINEERING.COM
(630) 966-0579

MEP:

JMT ENGINEERING
JOHN THOMAS
JMTENGINEERING@COMCAST.NET
(847) 851-0065

CIVIL:
INTECH ENGINEERING
1989 UNIVERSITY LANE
LIBL.E. IL 60532
(630) 964-0556
CONTACT: CLIFF PIXLER
ED SEIFERT

ALLEN PEPA
ARCHITECTS
AURORA STUDIO, INC.
Aurora@allenpepa.com
121 West Benton
Aurora, IL 60506
Tel: (630) 879-8831


FIRST FLOOR PLAN
CINCO DE MAYO
NEIGHBORHOOD RETAIL CENTER
5TH AND HILL
AURORA, IL 60504
GERARDO PARRA (630) 405-3498 NELLIEP21@YAHOO.COM

ANNEXATION SUBMITTAL #6 8/28/16


Project No. 15-17
Date 8/28/16
Drawn by LBA
Checked by LBA
Scale 3/32" = 1'-0"

ANNEX-2


COPYWRITE ALLEN+PEPA ARCHITECTS 2015

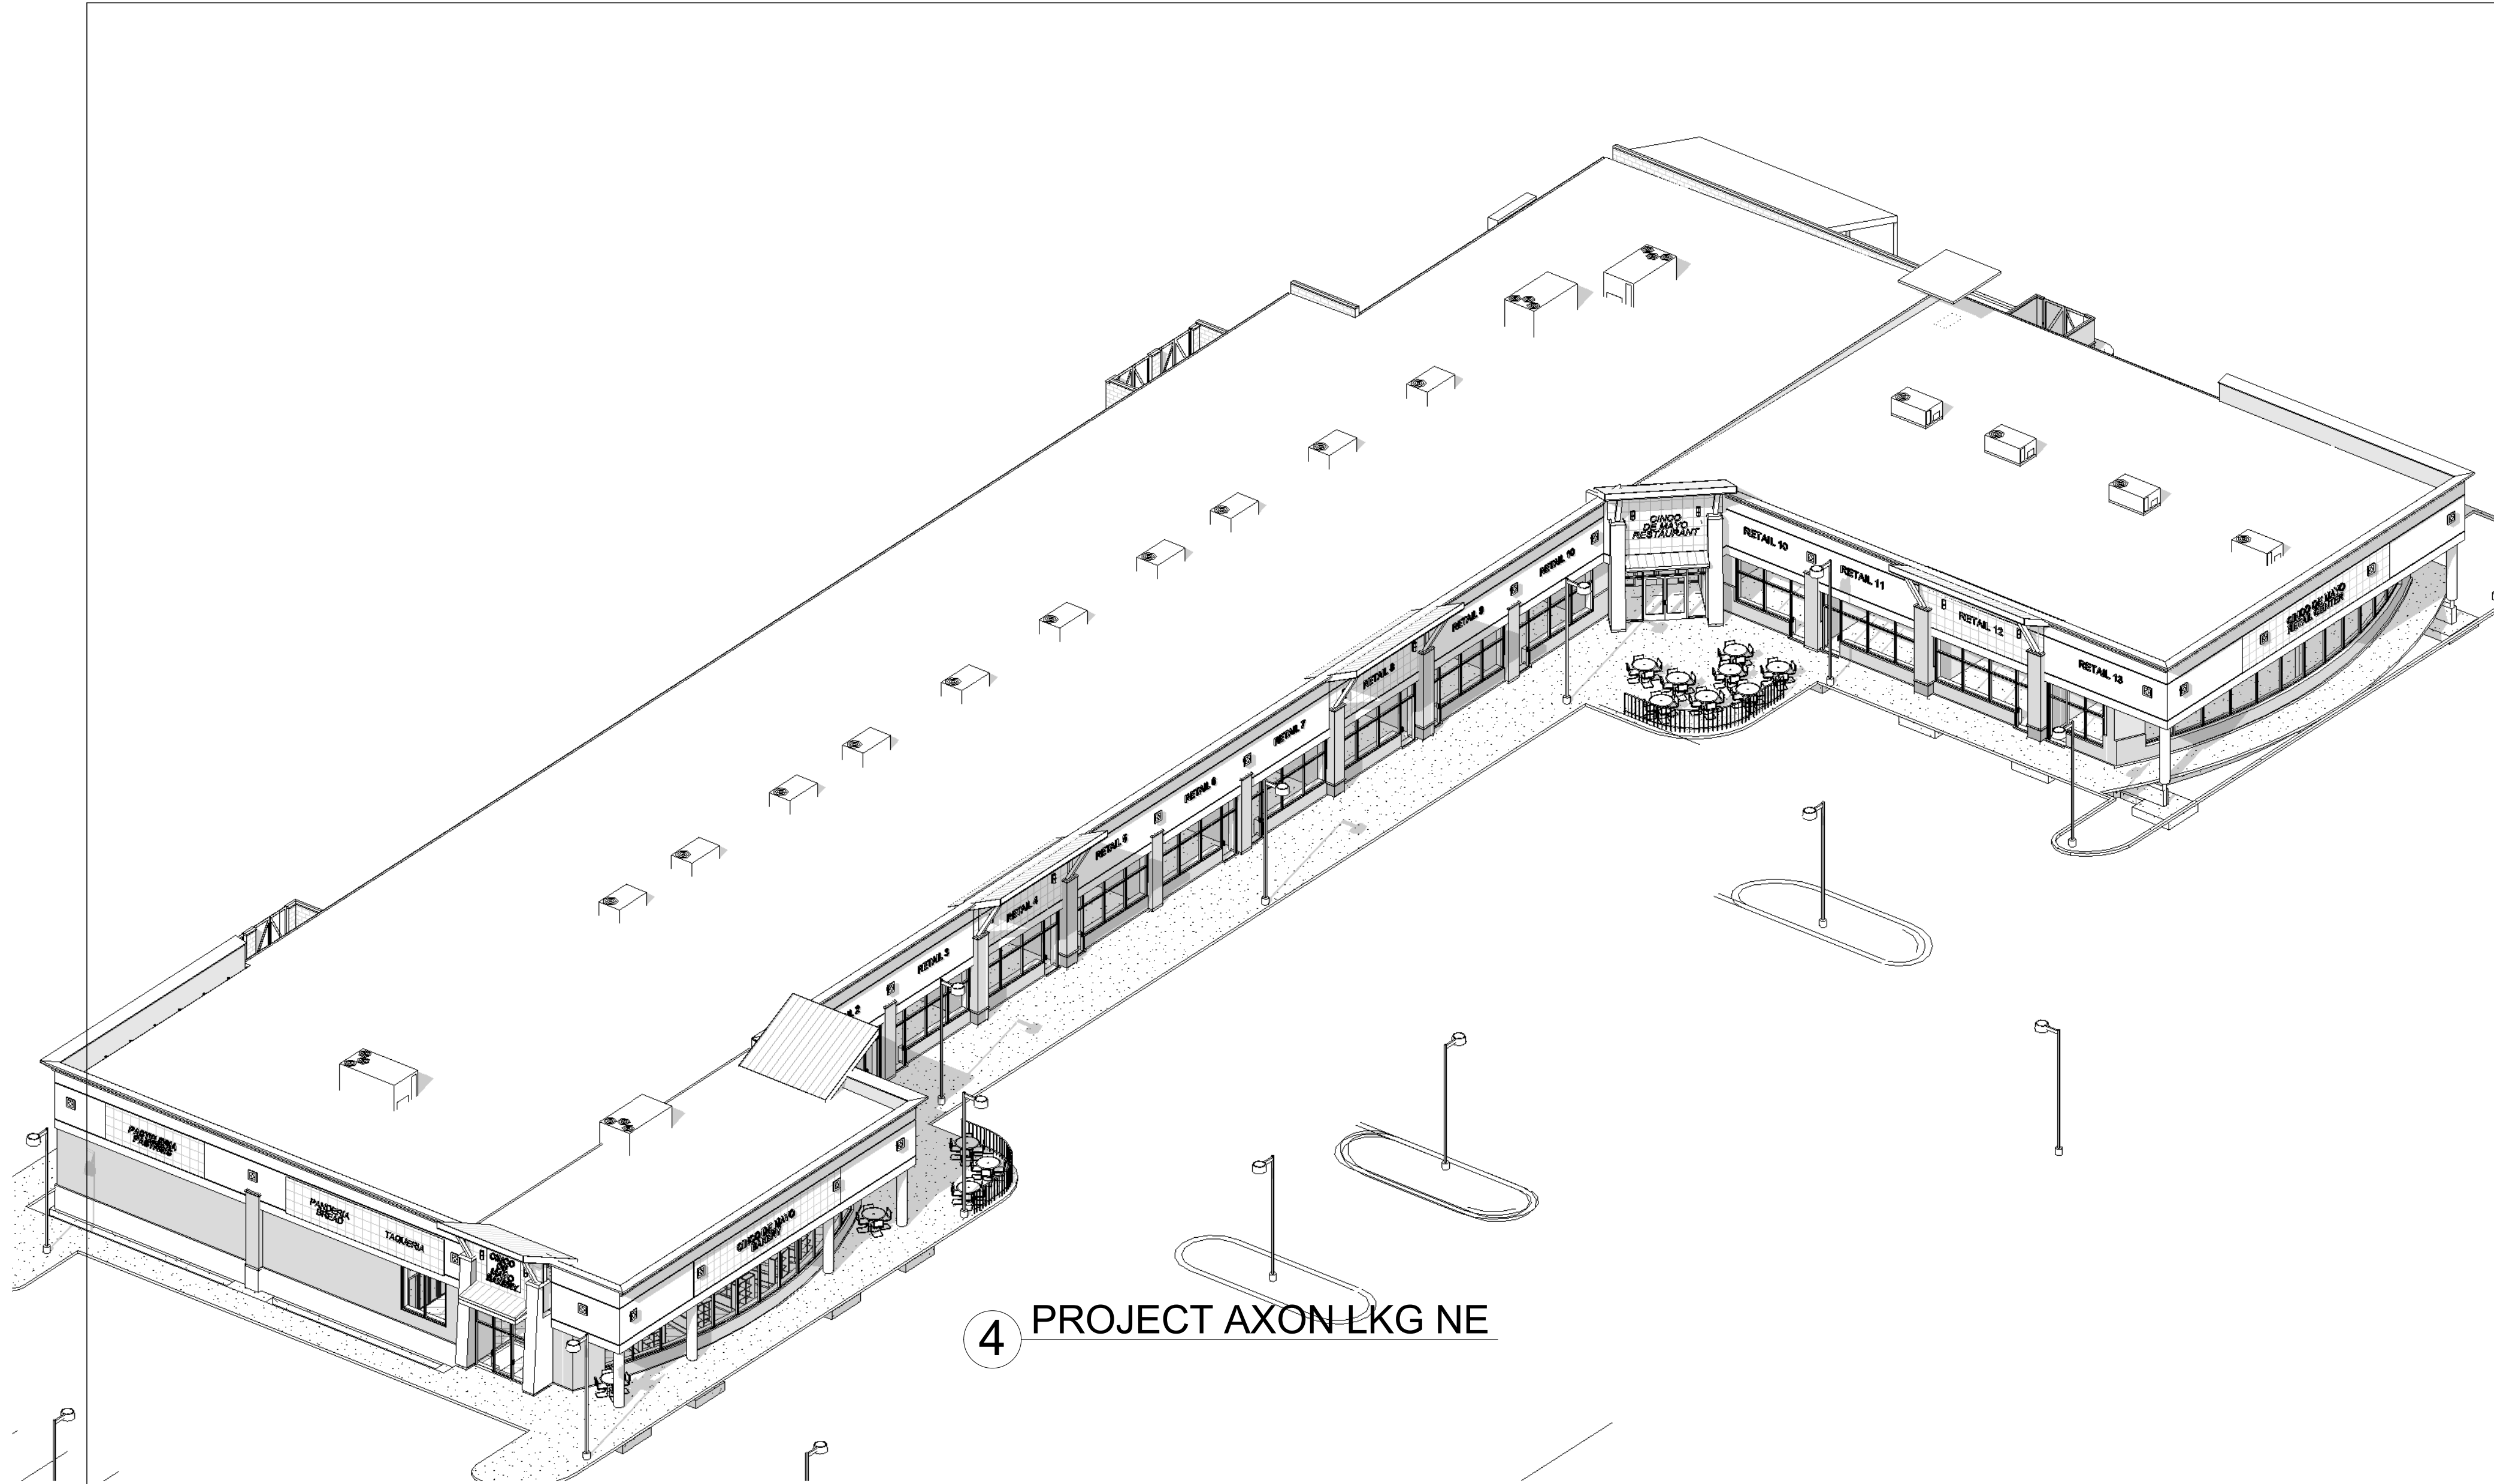


4 PROJECT AXON LKG NE

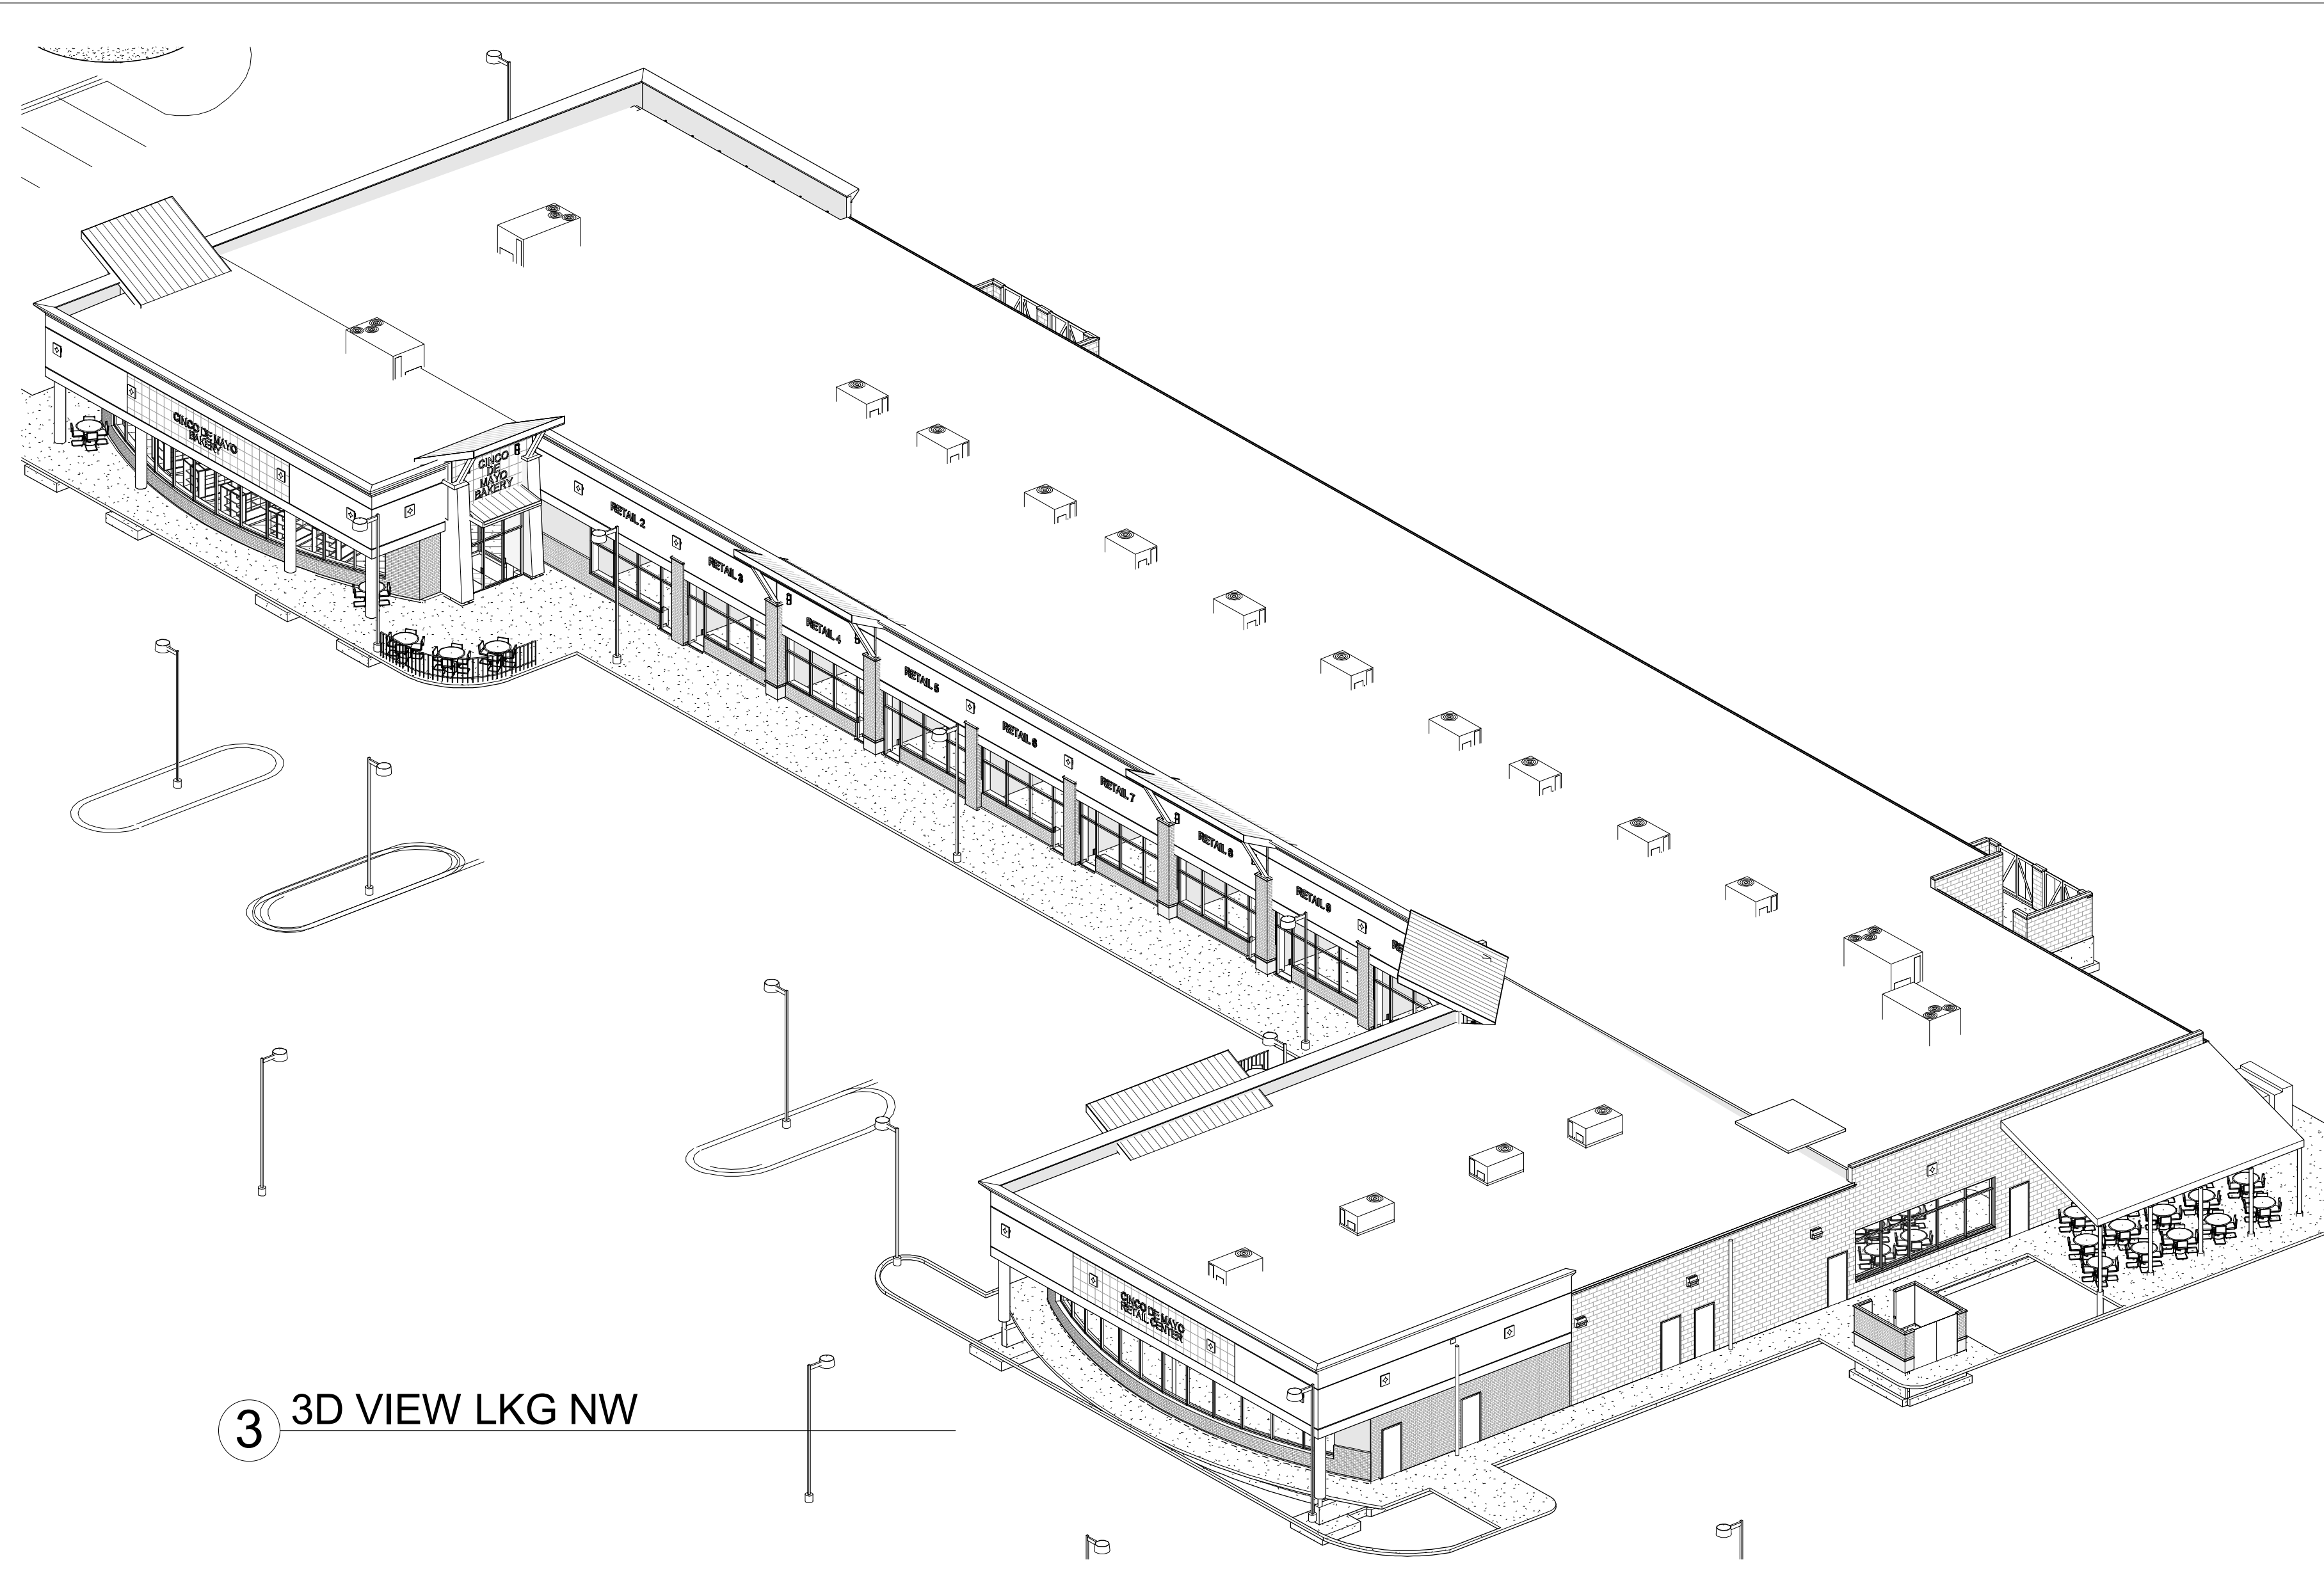

3 3D VIEW LKG NW

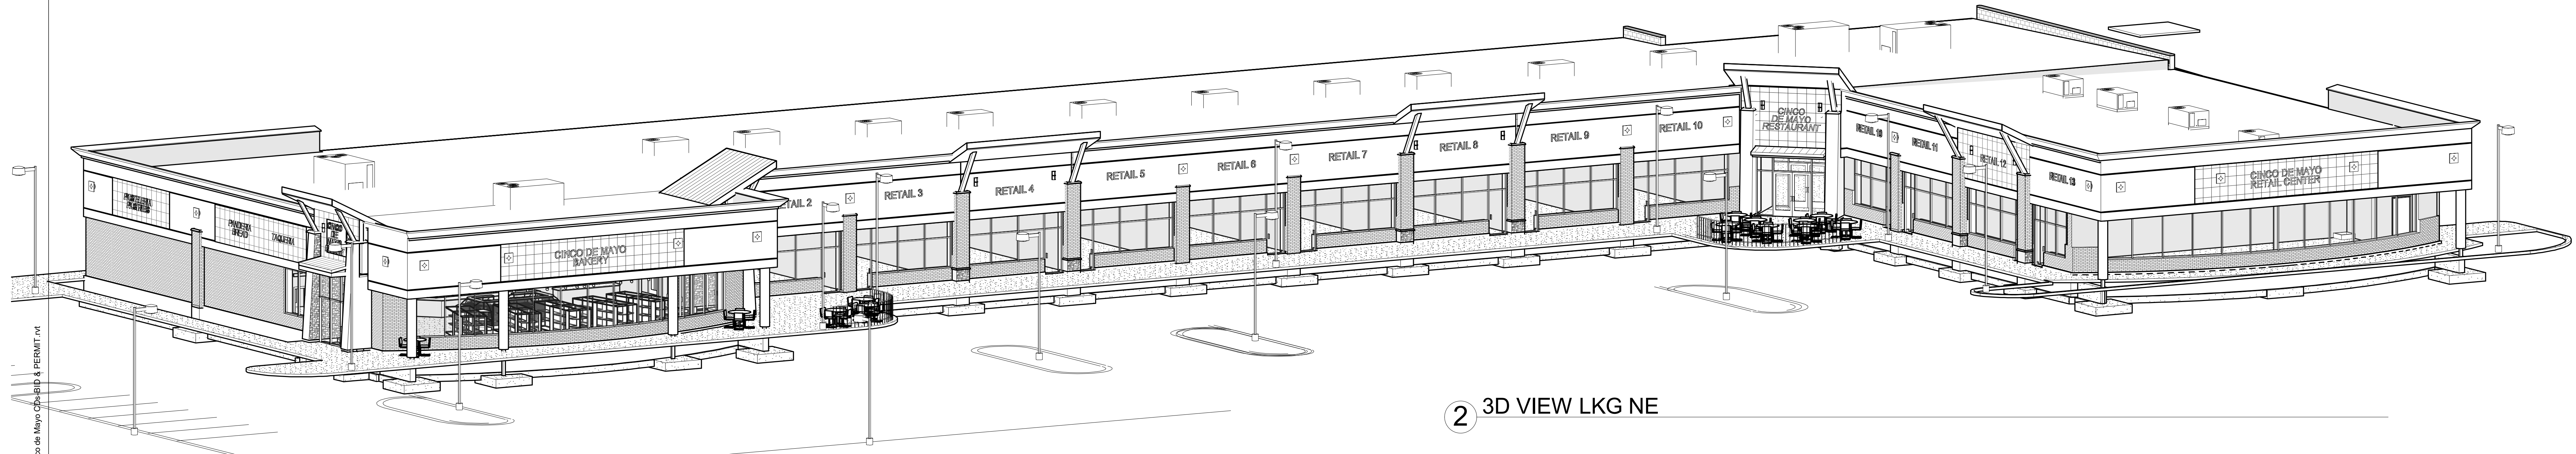

2 3D VIEW LKG NE

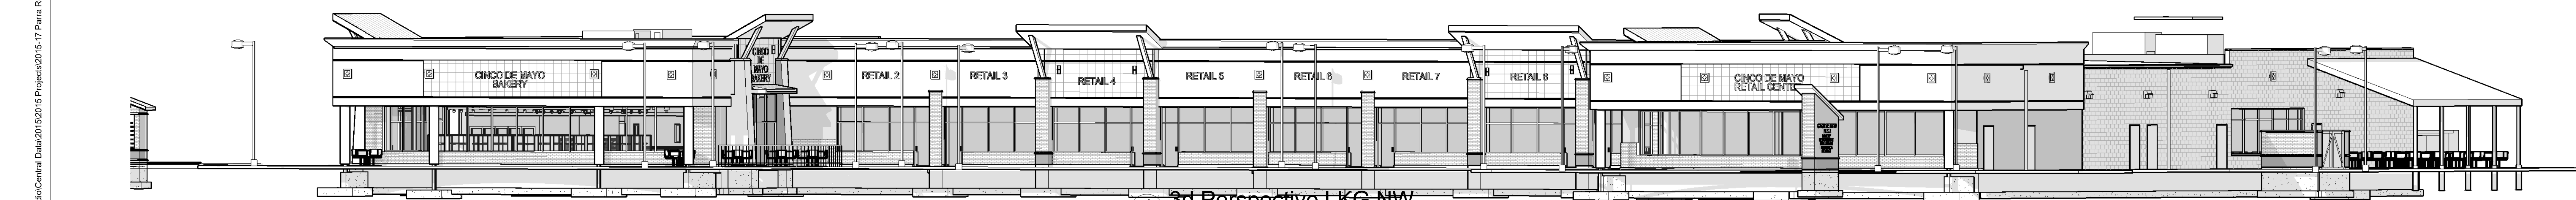

1 3d Perspective LKG NW

V:\Palacio\Central Data\2015\2015 Proyectos\2015-17 Para Retail Center\DWGS\Rev\Cinco de Mayo CDS-15-17 PERMIT.rvt

8/22/2016 11:15:52 AM

REVISIONS		
No.	Description	Date

ENGINEERS:
STRUCTURAL: RUNGE ENGINEERING
DAN@RUNGEENGINEERING.COM (830) 966-0579
MEP: JMT ENGINEERING
JOHN THOMAS
JMTENGINEERING@COMCAST.NET (847) 851-0065
CIVIL: INTECH ENGINEERING
1989 UNIVERSITY LANE
LIBLE, IL 60532
(630) 964-5656
CONTACT: CLIFF PIXLER
ED SEIFERT

ALLEN PEPA ARCHITECTS
AURORA STUDIO, INC.
Aurora@allenpepa.com
121 West Benton Aurora, IL 60506
Tel: (630) 879-8831

EXTERIOR PERSPECTIVES
CINCO DE MAYO
NEIGHBORHOOD RETAIL CENTER
5TH AND HILL
AURORA, IL 60504
GERARDO PARRA (630) 405-3498 NELLIEP21@YAHOO.COM

ANNEXATION SUBMITTAL #6 8/28/16

Project No.	15-17
Date	8/28/16
Drawn by	-
Checked by	-
Scale	-

ANNEX-3

COPYWRITE ALLEN+PEPA ARCHITECTS 2015