
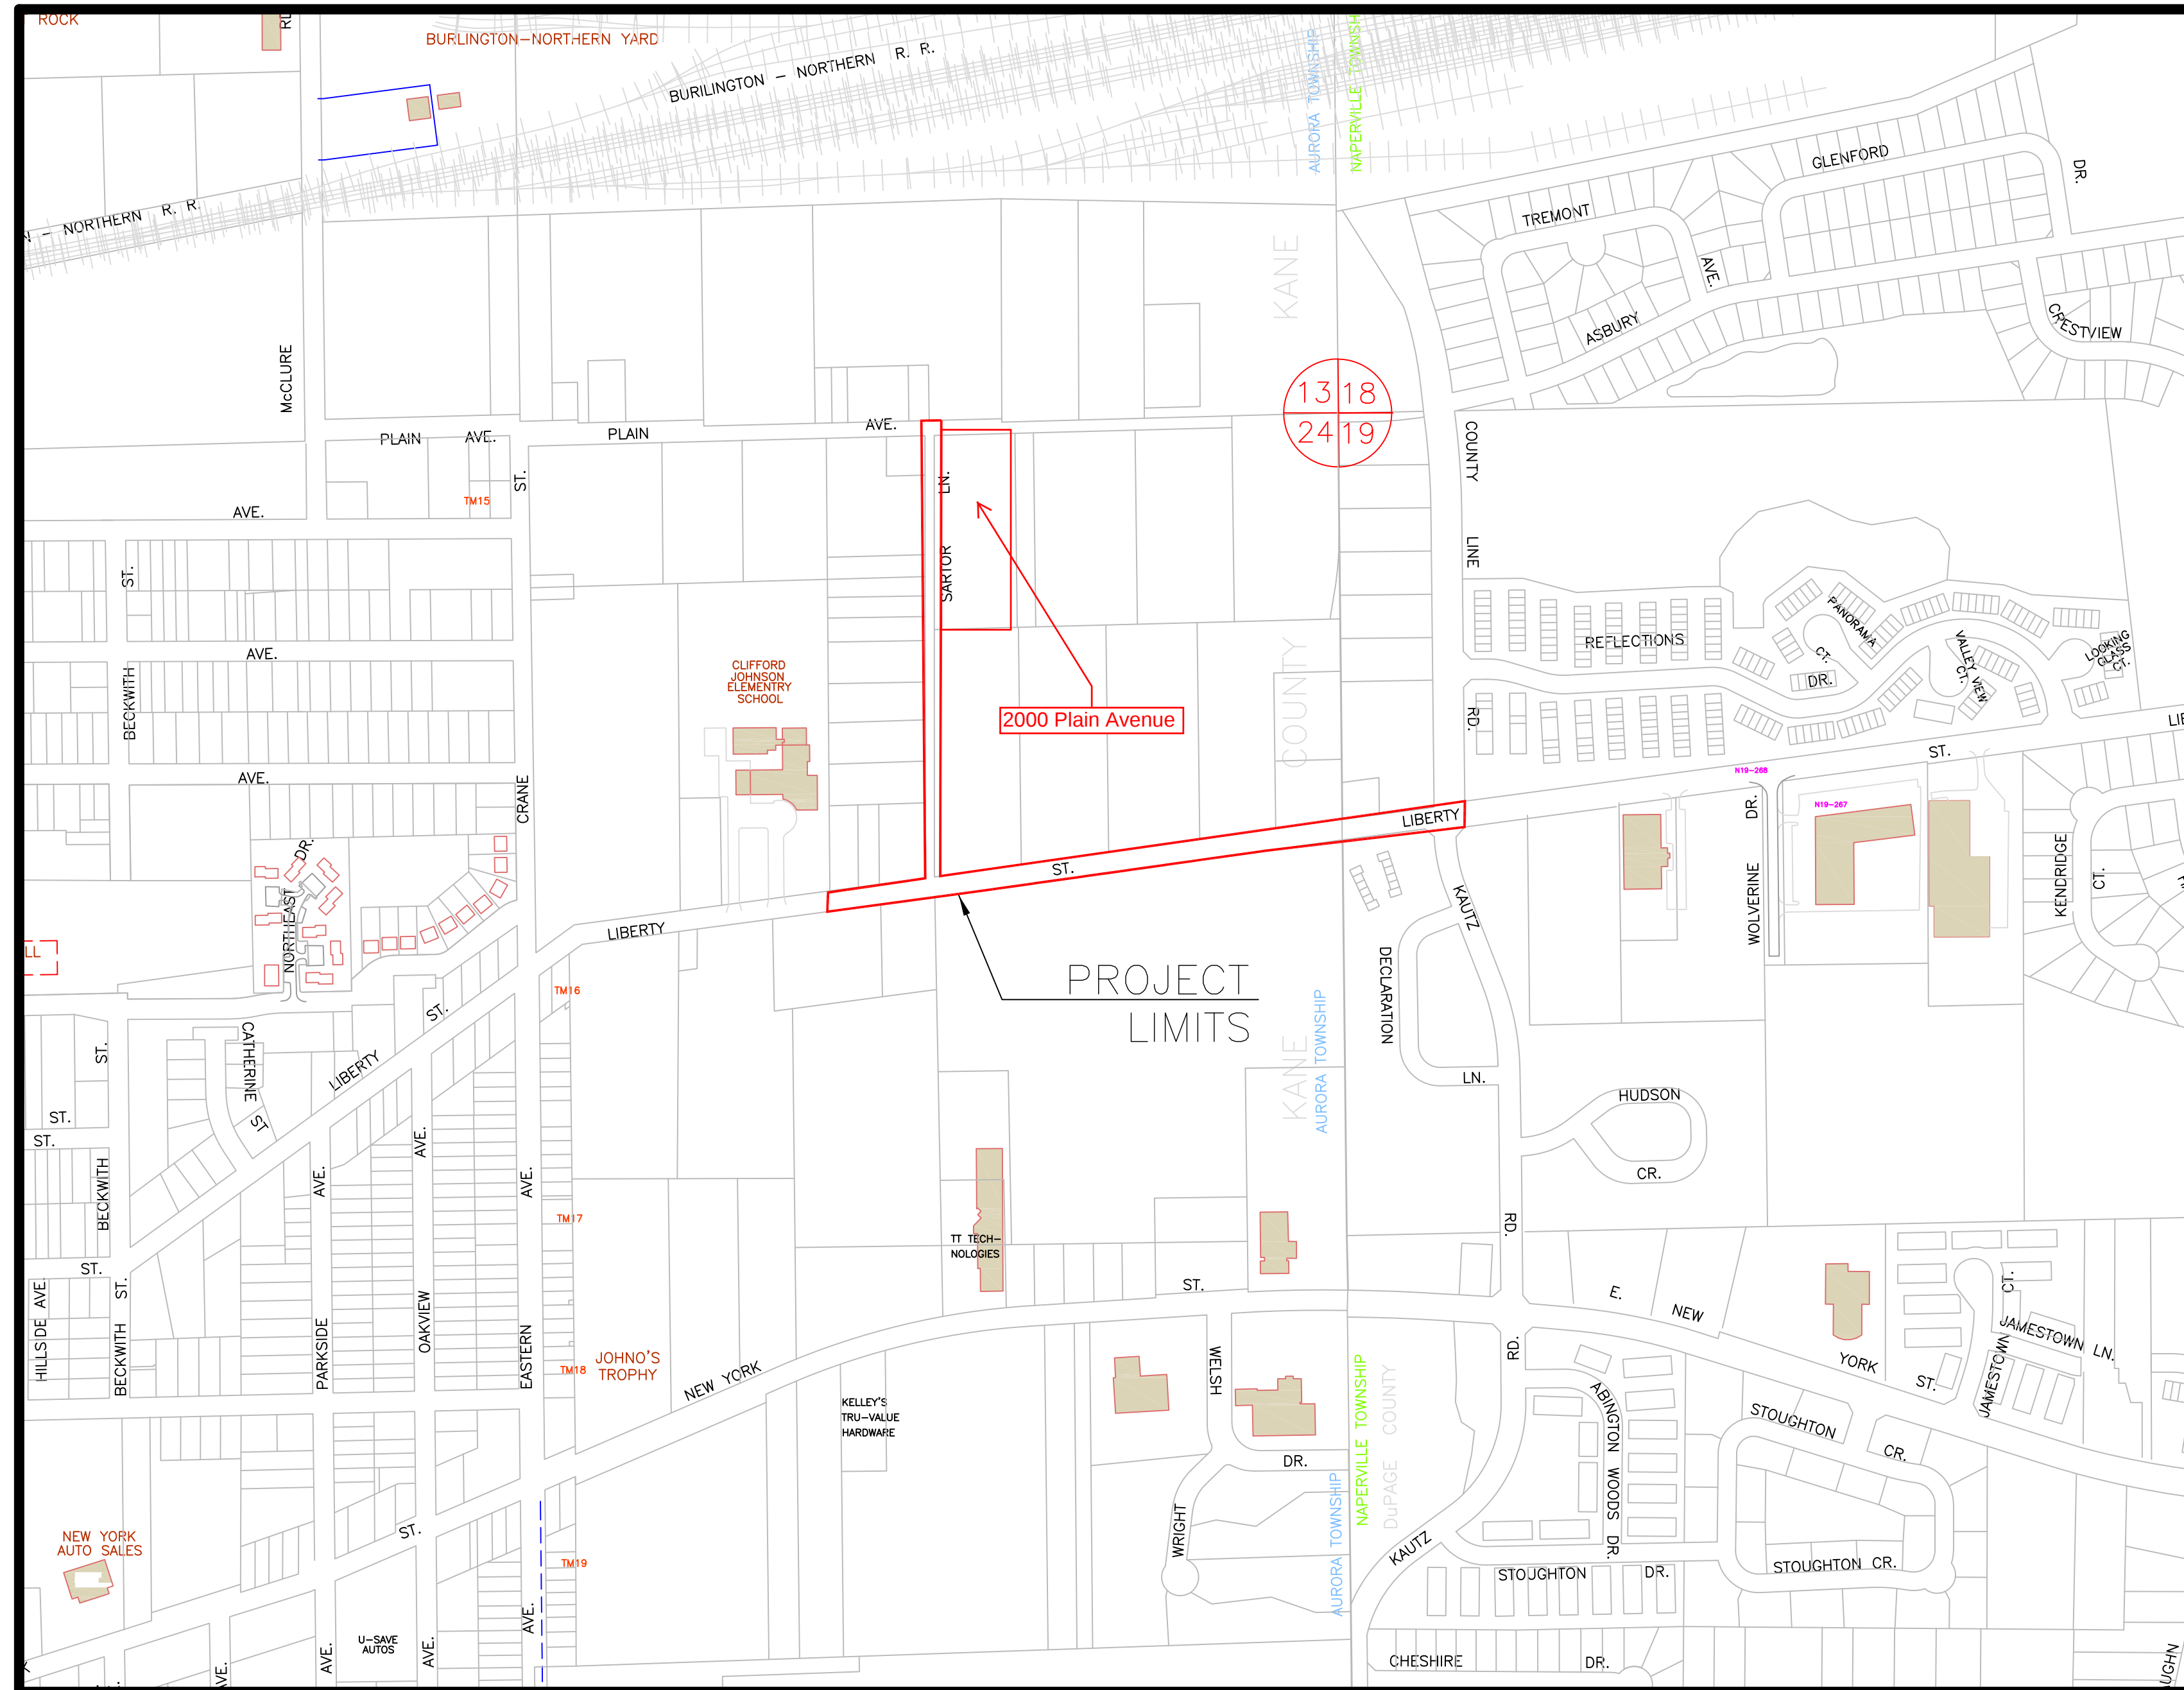


LIBERTY STREET & SARTOR LANE WATER MAIN EXTENSION

APRIL, 2021

GENERALLY LOCATED: NE 1/4 SECTION 24, T38N, R8E AURORA TOWNSHIP
& NW 1/4 SECTION 19, T38N, R9E NAPERVILLE TOWNSHIP

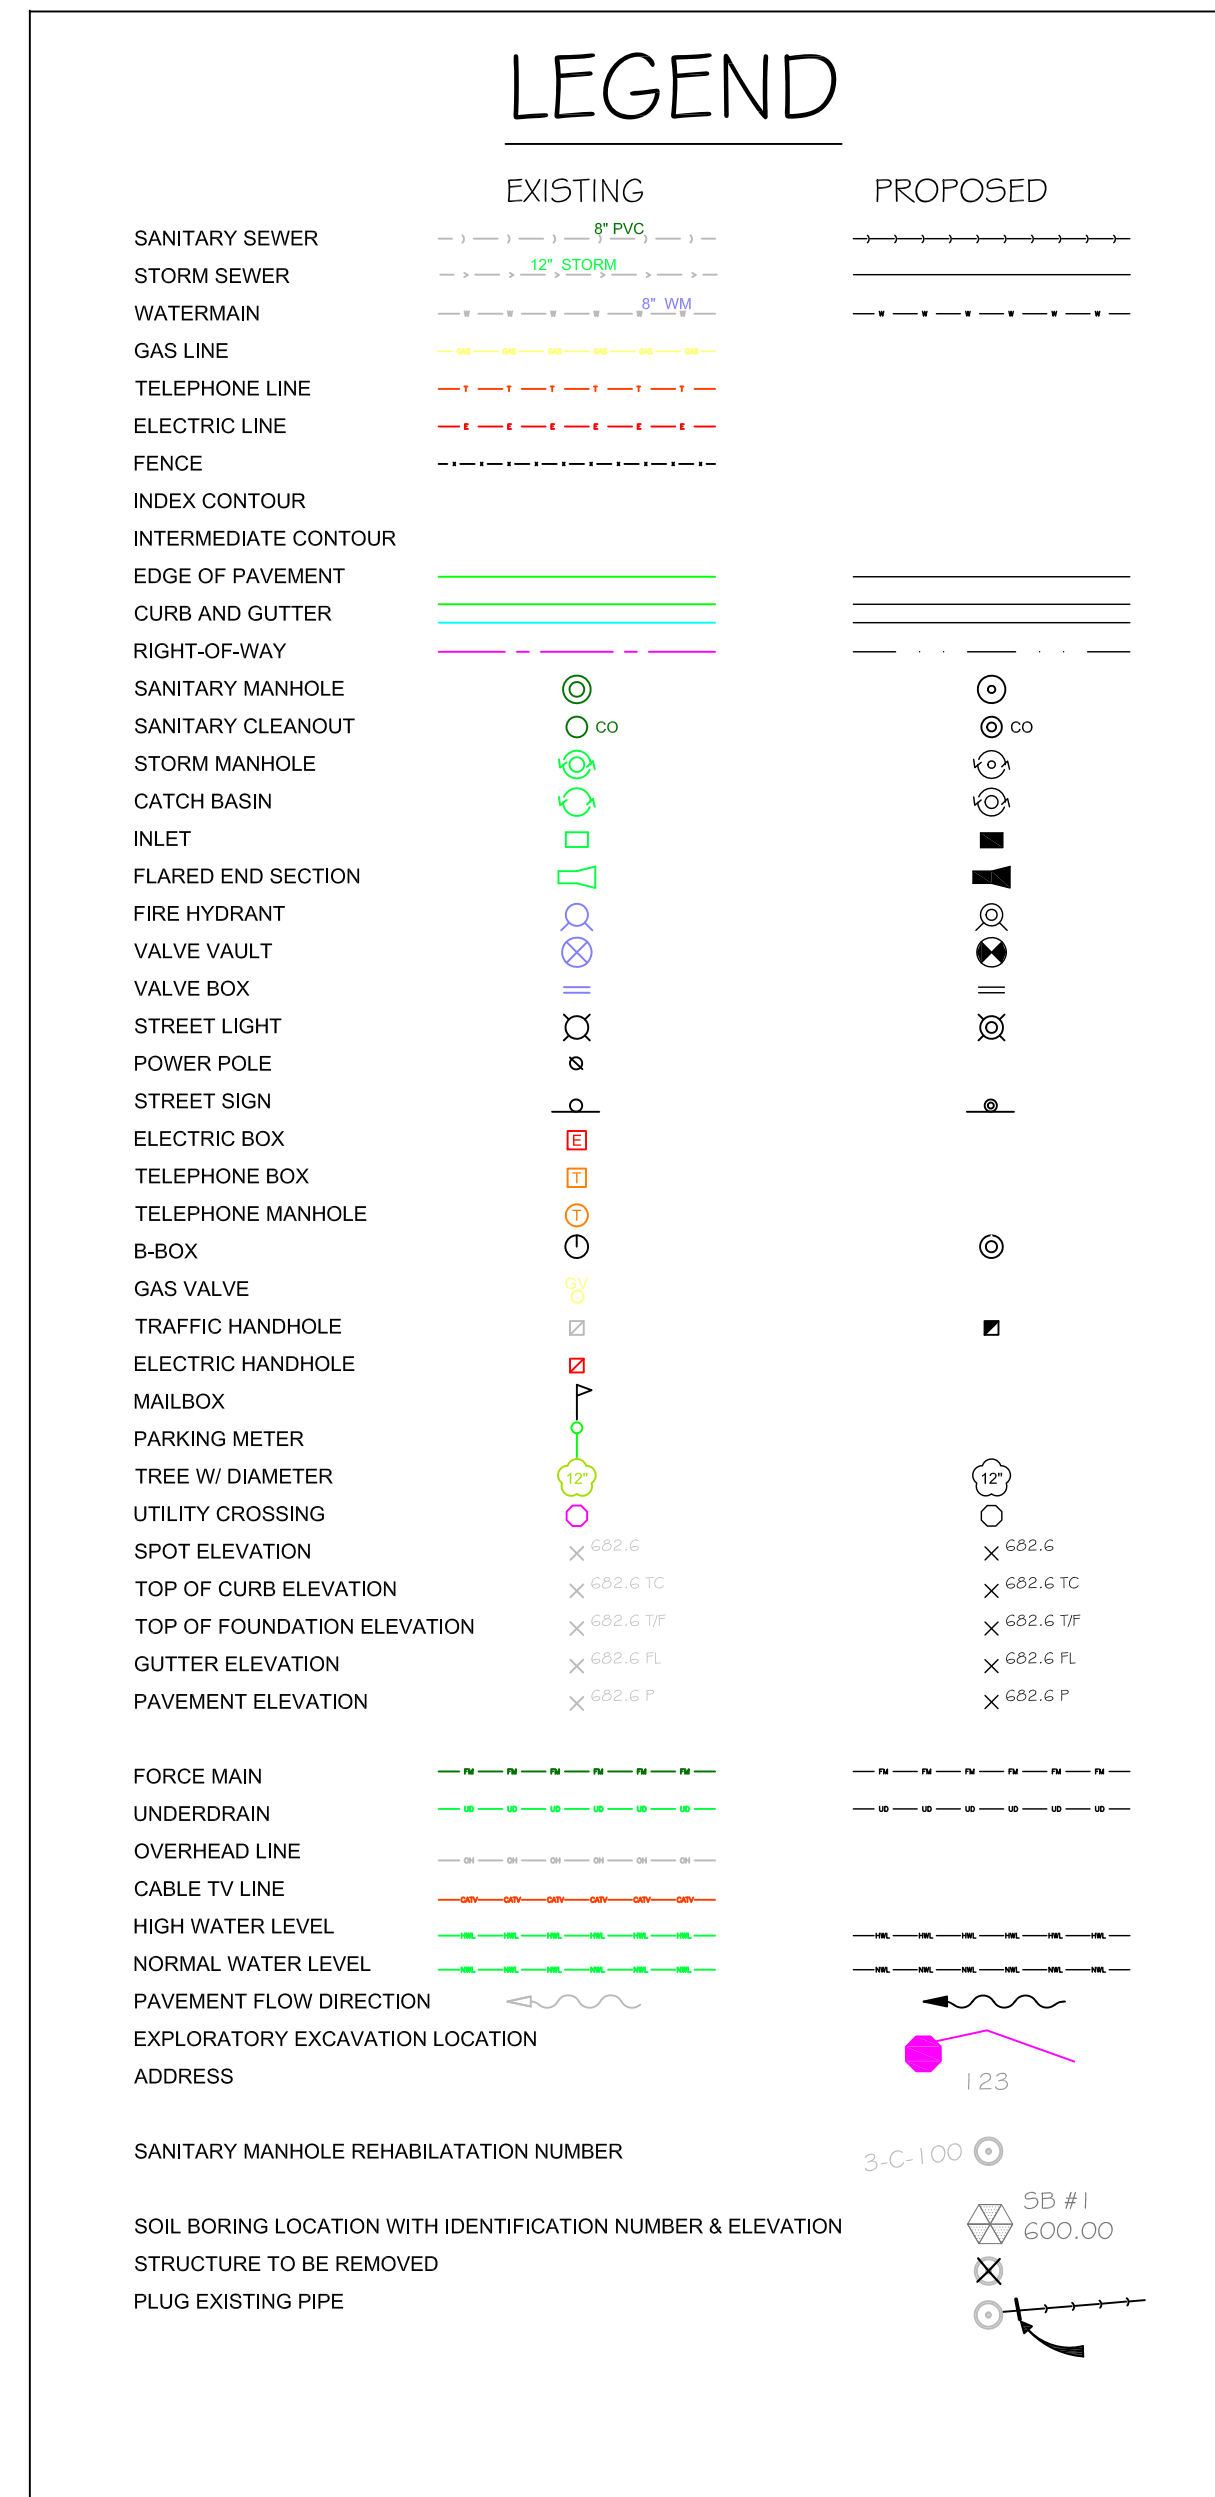

INDEX OF SHEETS

- 1 COVER SHEET
- 2 OVERALL SITE PLAN
- 3-10 PLAN AND PROFILE
- 11-14 STANDARD DETAIL SHEETS

PLANS PREPARED BY:

CITY OF AURORA

DEPARTMENT OF PUBLIC WORKS, DIVISION OF ENGINEERING
77 S. BROADWAY AVE. - AURORA, IL

PHONE: 630-256-3200 FAX: 630-256-3229

REVISIONS:

DESIGNED BY: KTM	DRAWN BY: KTM	CHECKED BY: JMB	APPROVED BY: JMB	HORIZ. SCALE: N/A	VERT. SCALE: N/A	DATE: APR 2021
------------------	---------------	-----------------	------------------	-------------------	------------------	----------------

STAMP
ILLINOIS REGISTERED PROFESSIONAL
ENGINEER No. 062-59993
LICENSE EXPIRES NOVEMBER 30, 2021