




GLEASON
ARCHITECTS, P.C.

709 Heartland Drive, Unit A
Sugar Grove, Illinois 60054
Phone: 630-466-8740
Fax: 630-466-8760
E-mail: daniel@gleasonarchitects.com

THESE DRAWINGS INCLUDING ALL DETAILS, SPECIFICATIONS AND INFORMATION ARE THE SOLE PROPERTY AND COPYRIGHT OF GLEASON ARCHITECTS, P.C. AND ARE FOR USE ON THIS SPECIFIC PROJECT AND SHALL NOT BE USED ON ANY OTHER PROJECT WITHOUT THE AGREEMENT AND WRITTEN PERMISSION OF GLEASON ARCHITECTS, P.C.


ISSUED	DATE
FOR APPROVAL	
FOR PERMIT	
FOR BID	
FOR CONST.	

1	REVISIONS	DATE
2		
3		

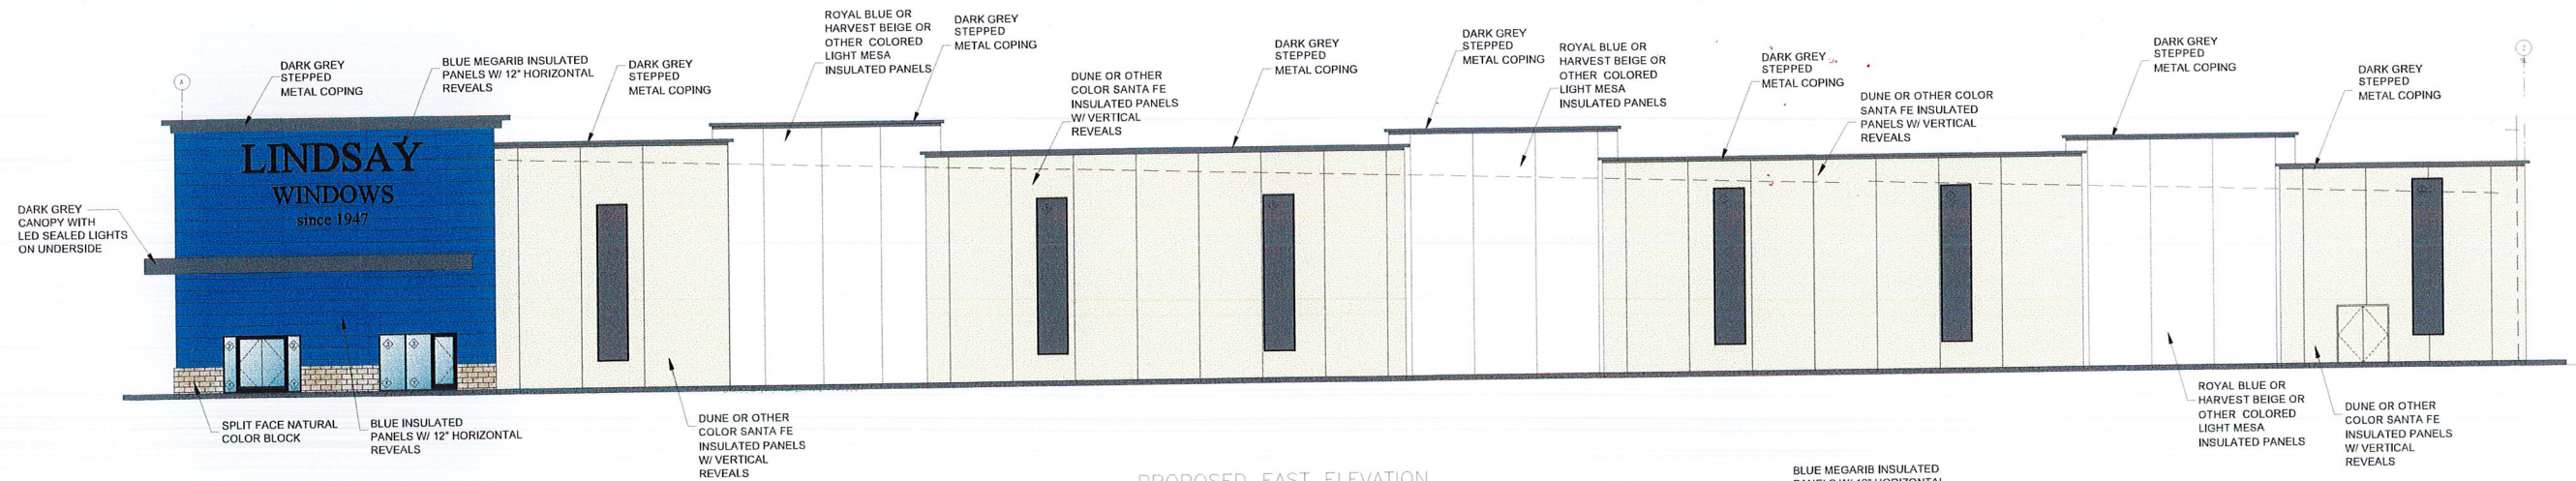


PROPOSED EAST ELEVATION

SCALE: 3/32" = 1'-0"

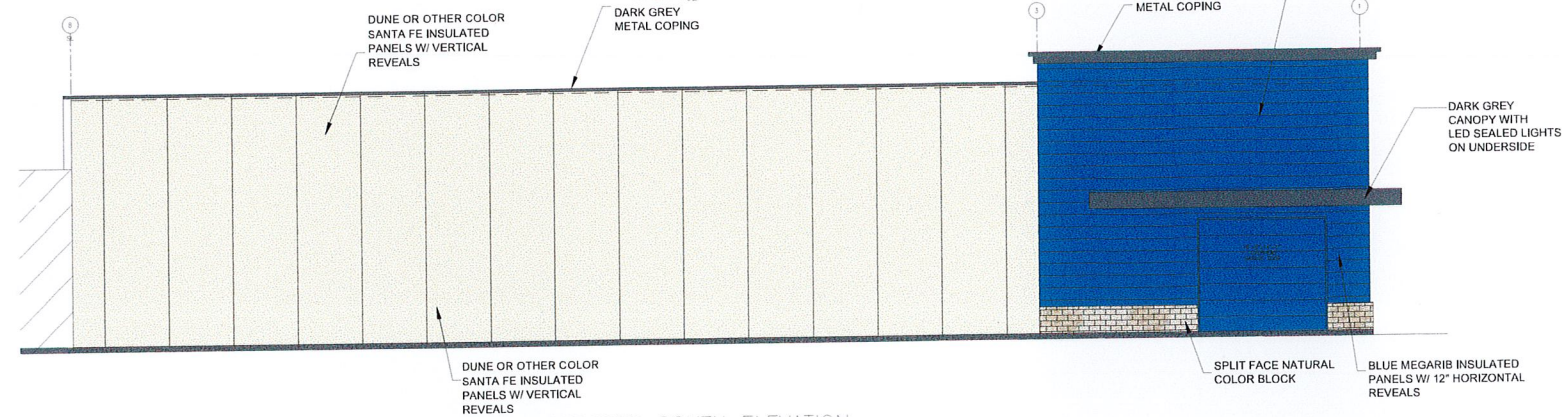


PROPOSED SOUTH ELEVATION

SCALE: 3/32" = 1'-0"

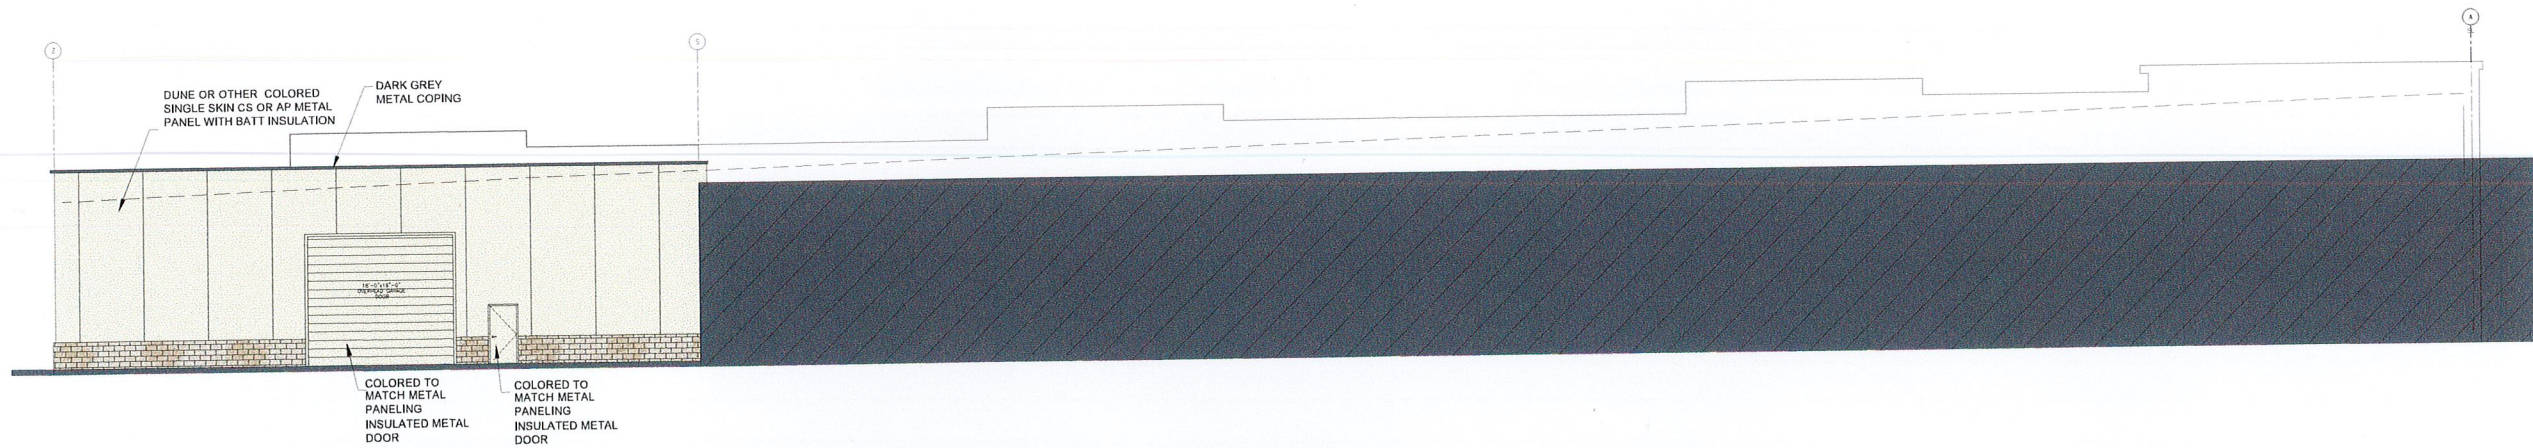

PROPOSED WEST ELEVATION

SCALE: 3/32" = 1'-0"

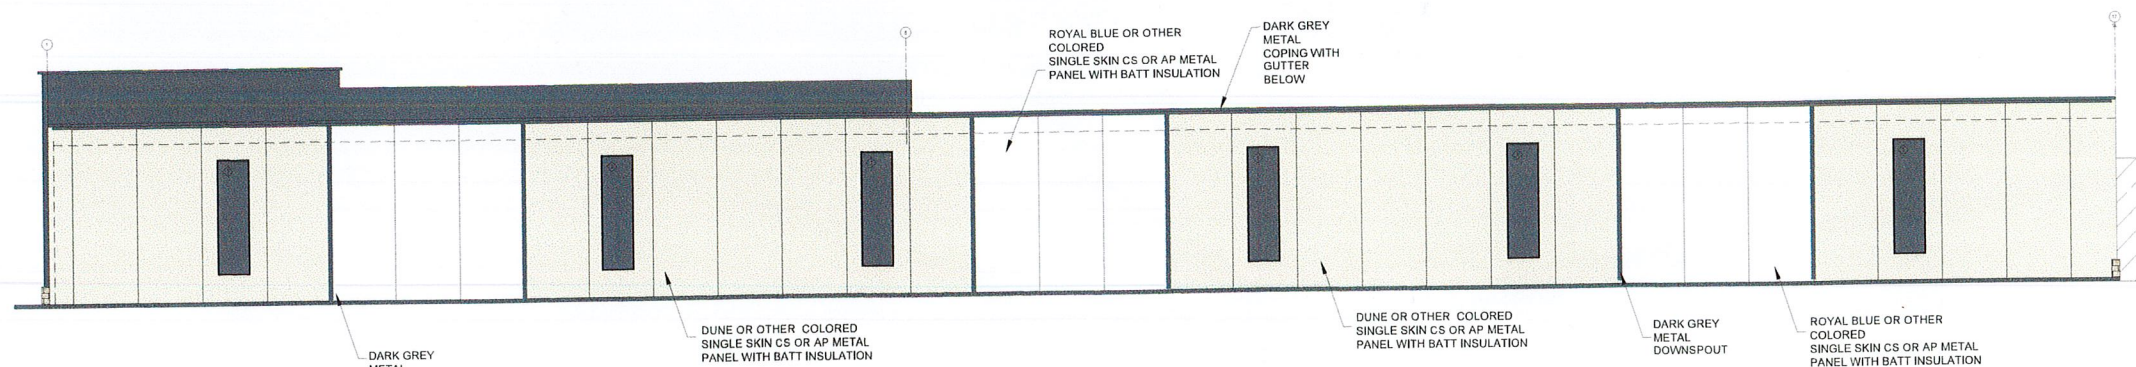

PROPOSED NORTH ELEVATION

SCALE: 1/8" = 1'-0"

PROJECT: Lindsay Windows
55 S Constitution Dr
Aurora, IL
CLIENT: Lindsay Windows
Aurora IL

JOB NO. 26-040
DATE 06/15/2026
FILE
PLOT SCALE
OWNER APPROVAL

Signature _____
Date _____

SHEET TITLE

SHEET NUMBER