



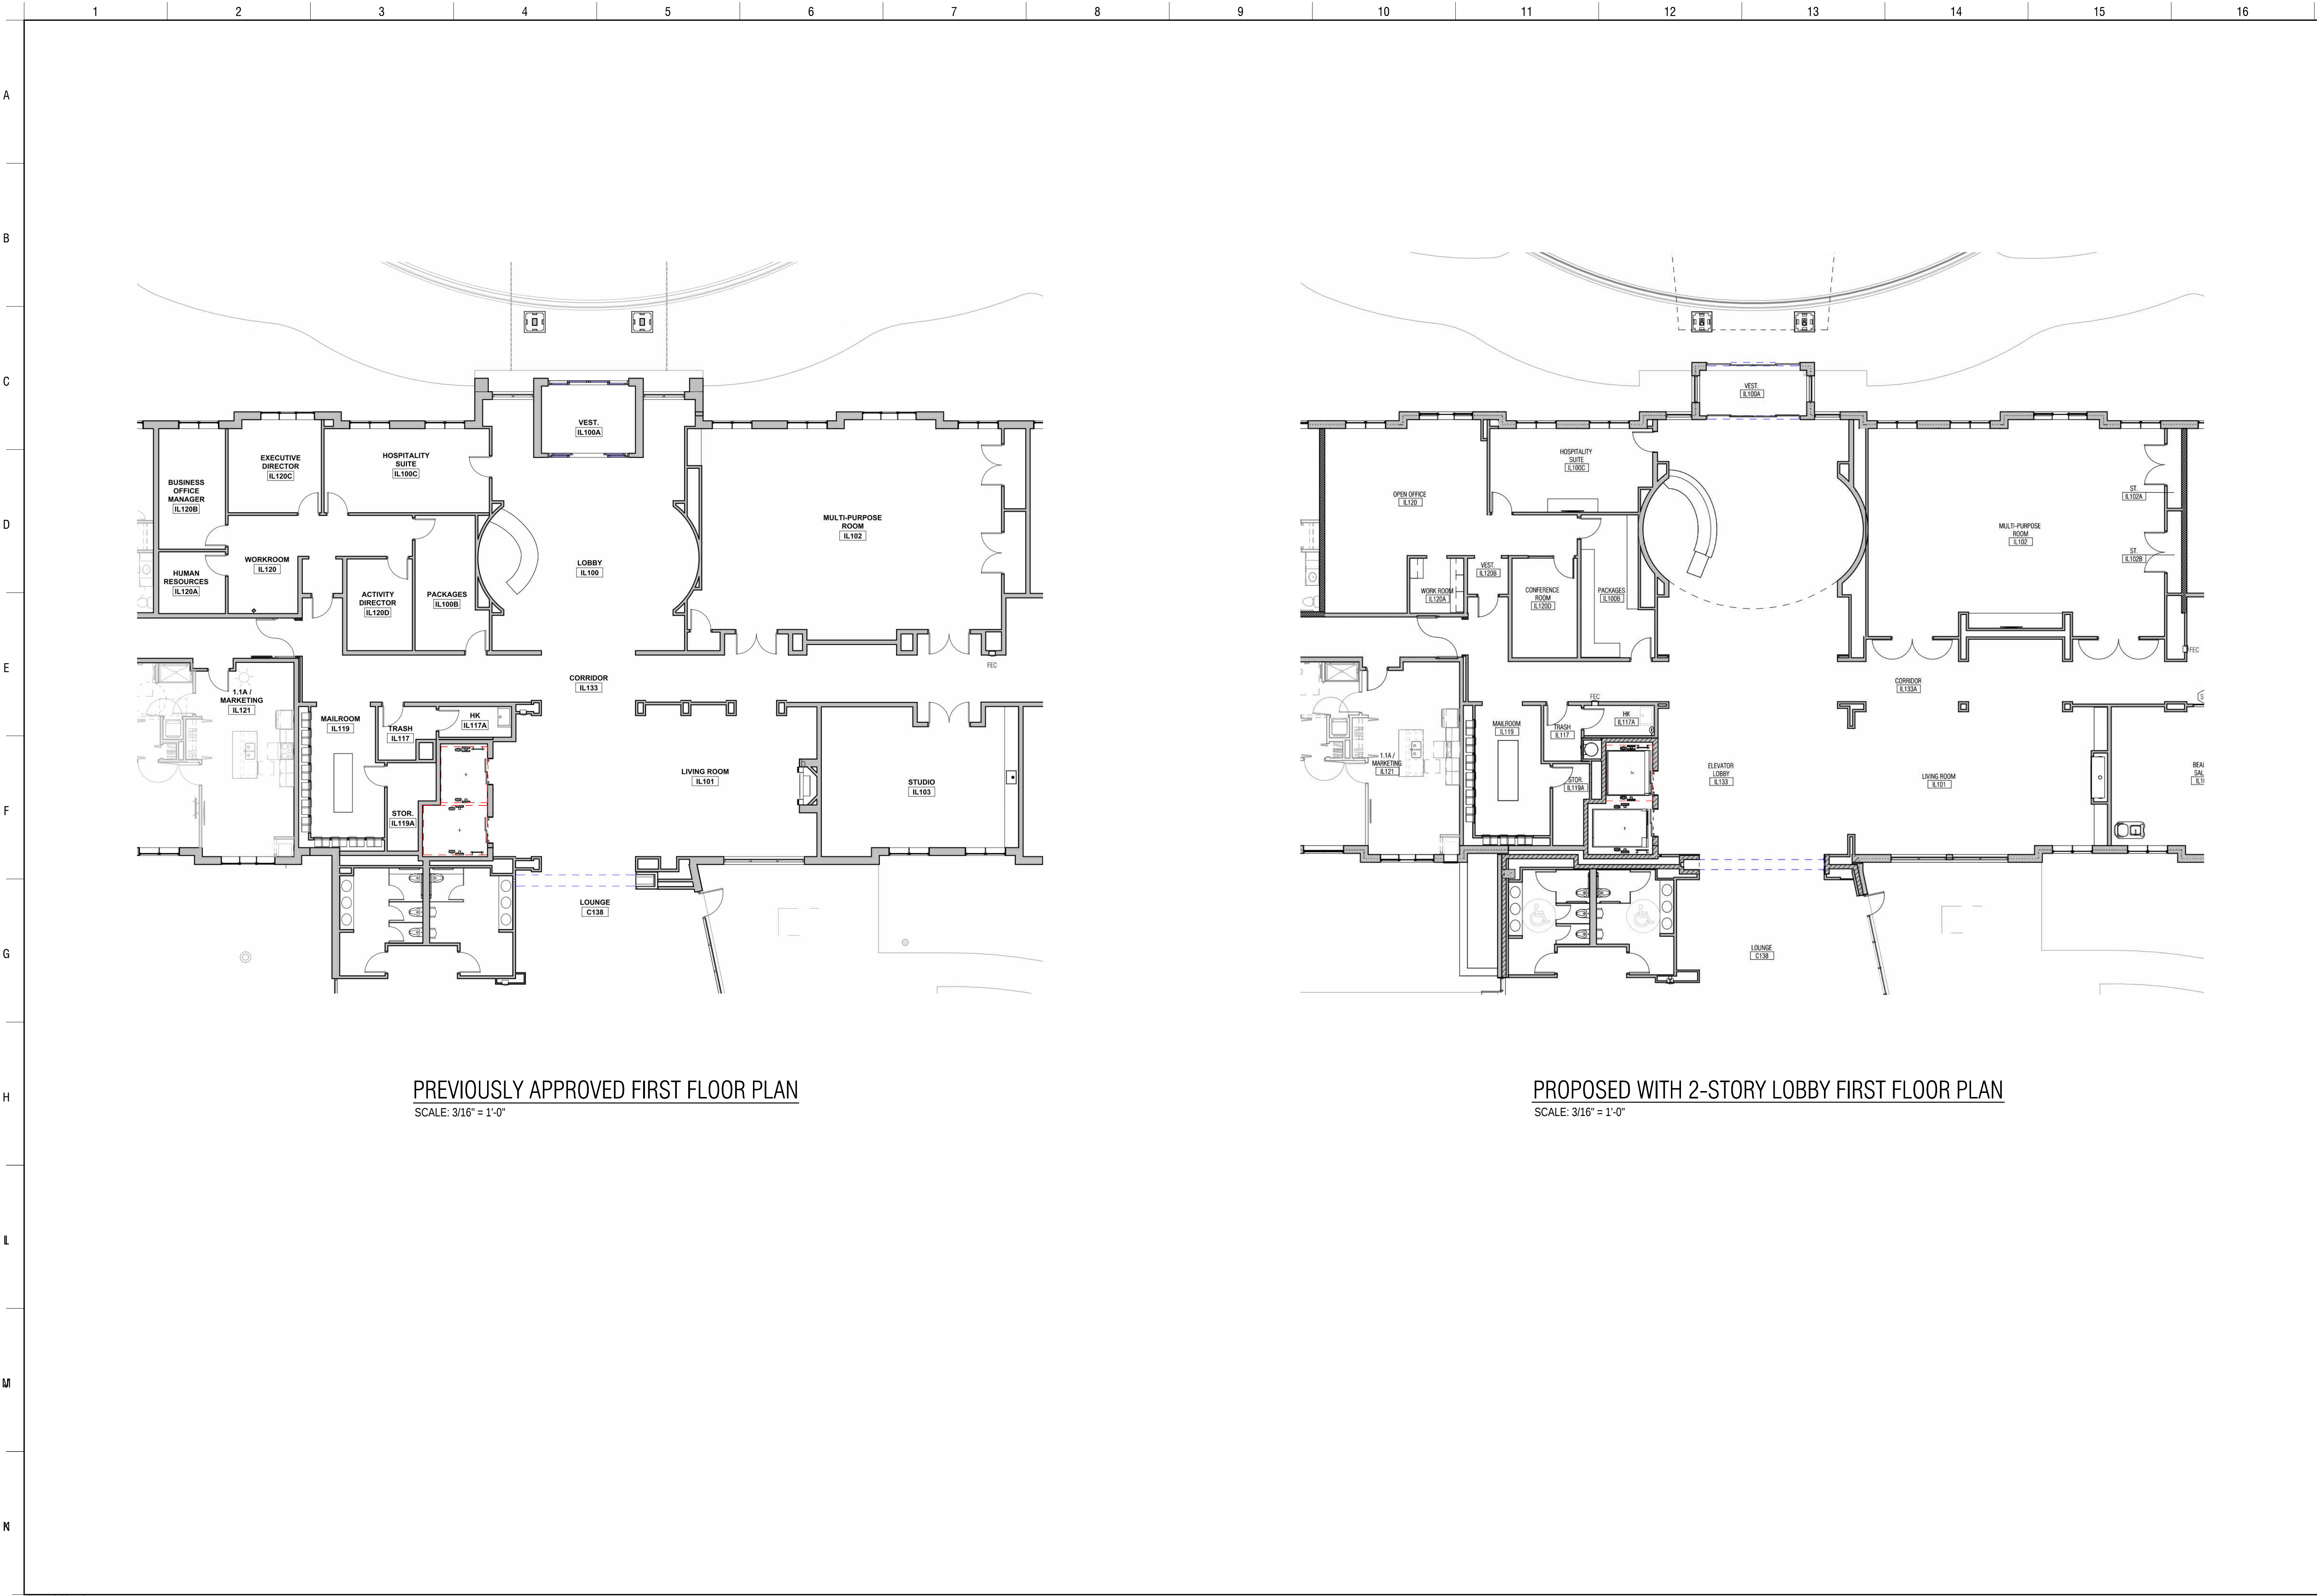

PREVIOUSLY APPROVED FIRST FLOOR PLAN
SCALE: 3/16" = 1'-0"

PROPOSED WITH 2-STORY LOBBY FIRST FLOOR PLAN
SCALE: 3/16" = 1'-0"

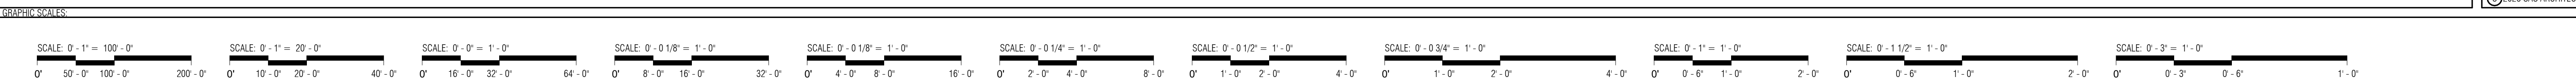

USAA®
9830 COLONNADE BLVD., STE 600
SAN ANTONIO, TX 78230
E: SALMAN.MUJAHID@
USREALCO.COM

IDI
INTEGRATED DEVELOPMENT 2
2222 BIRCHWOOD LANE
NORTHFIELD, IL 60093
P: (224) 392-6919
E: MATT@INTDEV2.COM

sas
architects +
planners, llc

630 DUNDEE ROAD, SUITE 110
NORTHBROOK, IL 60062
Phone: 847-564-8333
Fax: 847-987-3484

FOX VALLEY MALL SENIOR LIVING
AURORA, IL 60504
FIRST FLOOR PLAN COMPARISON

REVISIONS:		
NO	DESCRIPTION	DATE
1	PRELIMINARY PD SUBMITTAL	12/09/2021
2	PD SUBMITTAL	06/03/2022
3	PD RESUBMITTAL	07/08/2022
4	PD RESUBMITTAL	06/28/2023

DRAWN BY: **LL** REVIEWED BY: **JTM**
DATE: **06/28/2023**

SHEET NO.
A1.1A
© 2023 SAS ARCHITECTS AND PLANNERS LLC.



PREVIOUSLY APPROVED SECOND FLOOR PLAN
SCALE: 3/16" = 1'-0"

PROPOSED WITH 2-STORY LOBBY SECOND FLOOR PLAN
SCALE: 3/16" = 1'-0"



9830 COLONNADE BLVD., STE 600
SAN ANTONIO, TX 78230
E: SALMAN.MUJAHID@USREALCO.COM



INTEGRATED DEVELOPMENT 2
2222 BIRCHWOOD LANE
NORTHFIELD, IL 60093
P: (224) 392-6919
E: MATT@INTDEV2.COM



630 DUNDEE ROAD, SUITE 110
NORTHBROOK, IL 60062

Phone: 847-564-8333
Fax: 847-987-3484

FOX VALLEY MALL SENIOR LIVING
AURORA, IL 60504
SECOND FLOOR PLAN COMPARISON

REVISIONS:		
NO	DESCRIPTION	DATE
1	PRELIMINARY PD SUBMITTAL	12/09/2021
2	PD SUBMITTAL	06/03/2022
3	PD RESUBMITTAL	07/08/2022
4	PD RESUBMITTAL	06/28/2023

DRAWN BY: LL	REVIEWED BY: JTM
DATE: 06/28/2023	

SHEET NO.

A1.2A

© 2023 SAS ARCHITECTS AND PLANNERS, LLC.

