


ALTERNATE BID CHANGES (SEE PCC SIDEWALK THICKENED EDGE DETAIL FOR MORE DETAILS)

NOTE: BASE BID OFFSET 6.82 FEET FROM THE NORTH RIVER WALL

NOTE: ALTERNAE BID OFFSET 10.23' FROM THE NORTH RIVER WALL

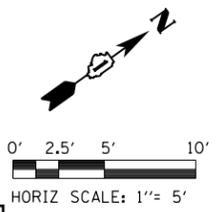

PORTLAND CEMENT CONCRETE SIDEWALK 6 INCH, SPECIAL (BRICK PAVERS TBD)


PROVIDE ADDITIONAL RAILING

SIDEWALK WITH THICKENED EDGE AND RAILING (REDUCE SPACE IN CENTER OF BRICK PAVER PATTERN)

PROVIDE ADDITIONAL RAILING

SIDEWALK RAMP TO BE RECONSTRUCTED AS PART OF A SEPARATE PROJECT

SAWCUT (TYP.)

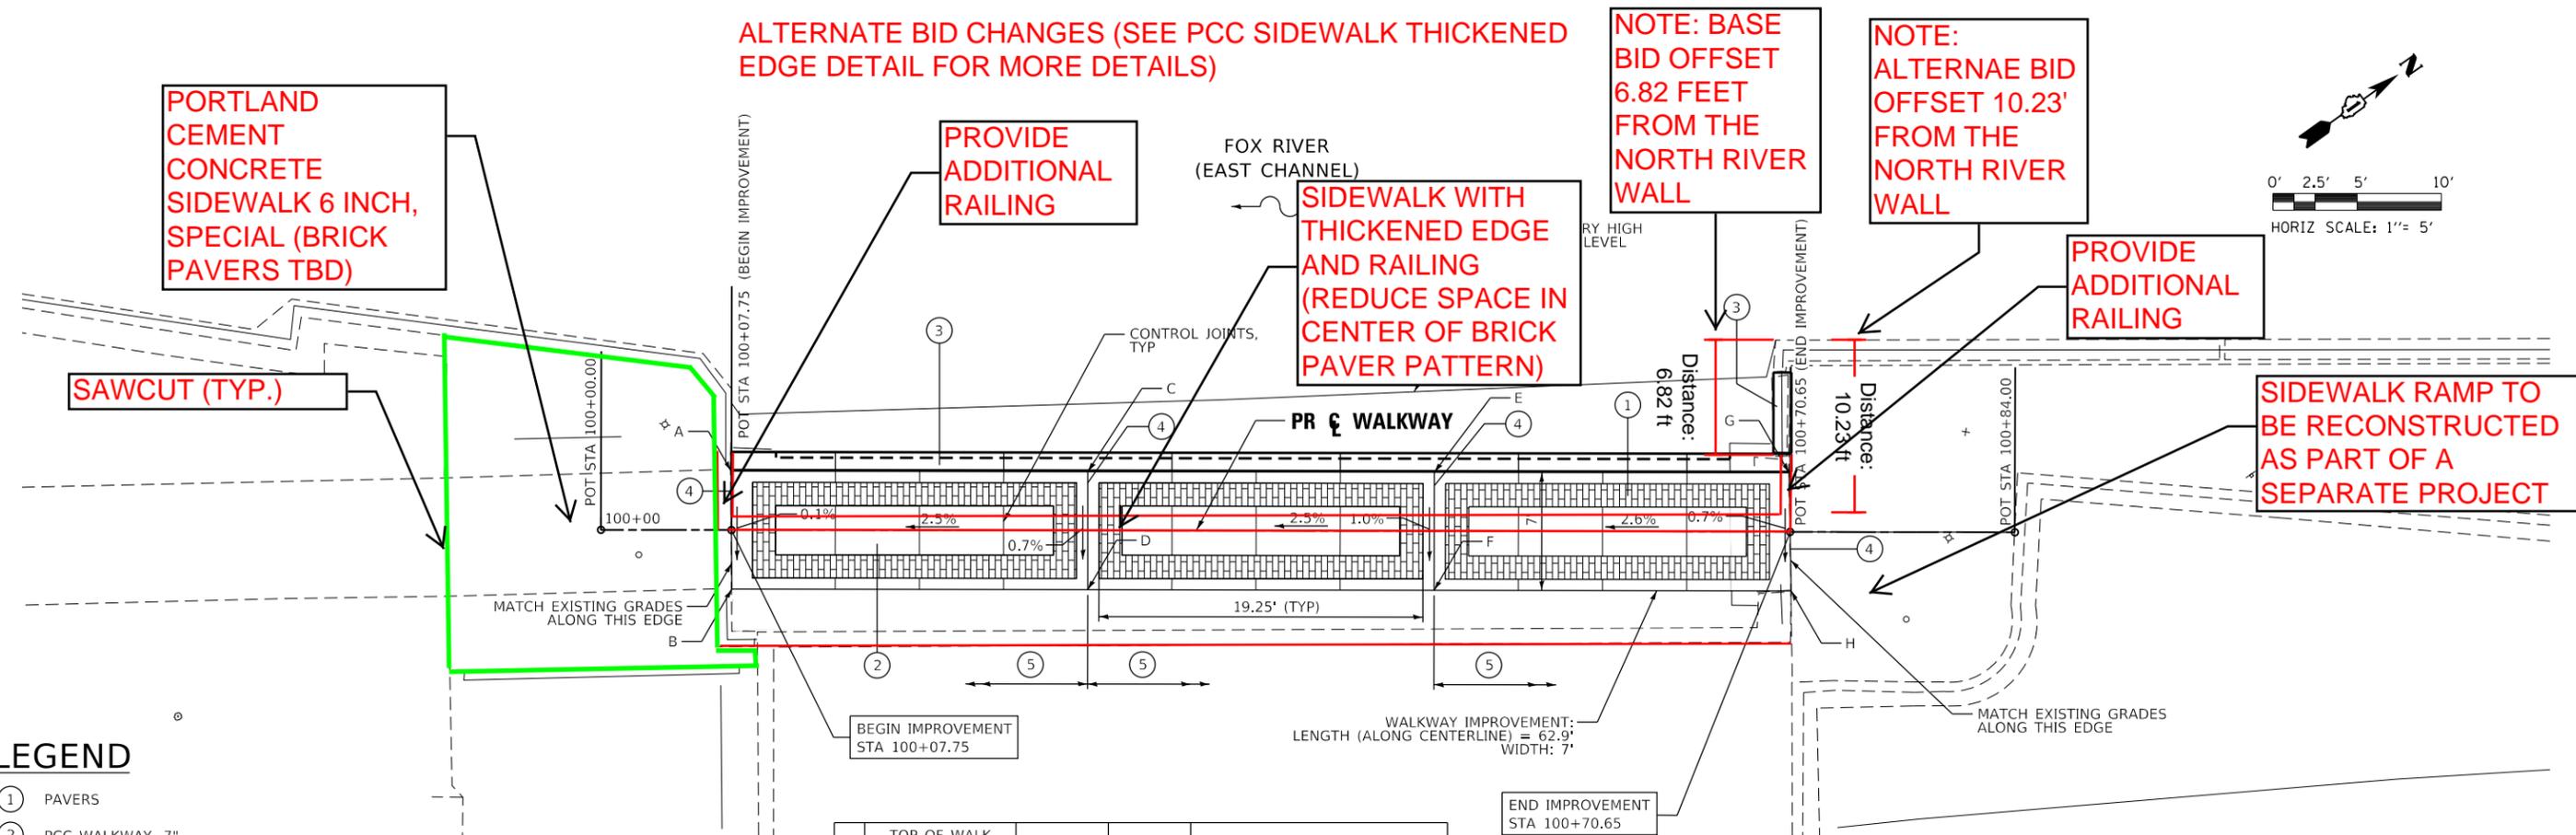


ID	TOP OF WALK GRADE ELEVATION	STATION	OFFSET	NOTES
A	635.29	100+07.72	3.50' LT	MATCH EXISTING TOP OF GRADE
B	635.28	100+07.78	3.50' RT	MATCH EXISTING TOP OF GRADE
C	635.84	100+28.92	3.50' LT	
D	635.79	100+28.92	3.50' RT	
E	636.37	100+49.50	3.50' LT	
F	636.30	100+49.50	3.50' RT	
G	636.91	100+70.58	3.50' LT	MATCH EXISTING TOP OF GRADE
H	636.86	100+70.71	3.50' RT	MATCH EXISTING TOP OF GRADE

LEGEND

- ① PAVERS
- ② PCC WALKWAY, 7"
- ③ TOP OF RETAINING WALL COPING
- ④ CONSTRUCTION JOINT (SEE WALKWAY DETAILS FOR INFORMATION)
- ⑤ CONTROL JOINT, START EVERY 5' FROM CONSTRUCTION JOINT AS SHOWN

NOTES

1. FOR DETAILED WALKWAY INFORMATION, REFER TO WALKWAY DETAILS SHEET.
2. FOR RAILING AND RETAINING WALL DETAILS, REFER TO STRUCTURAL PLANS.

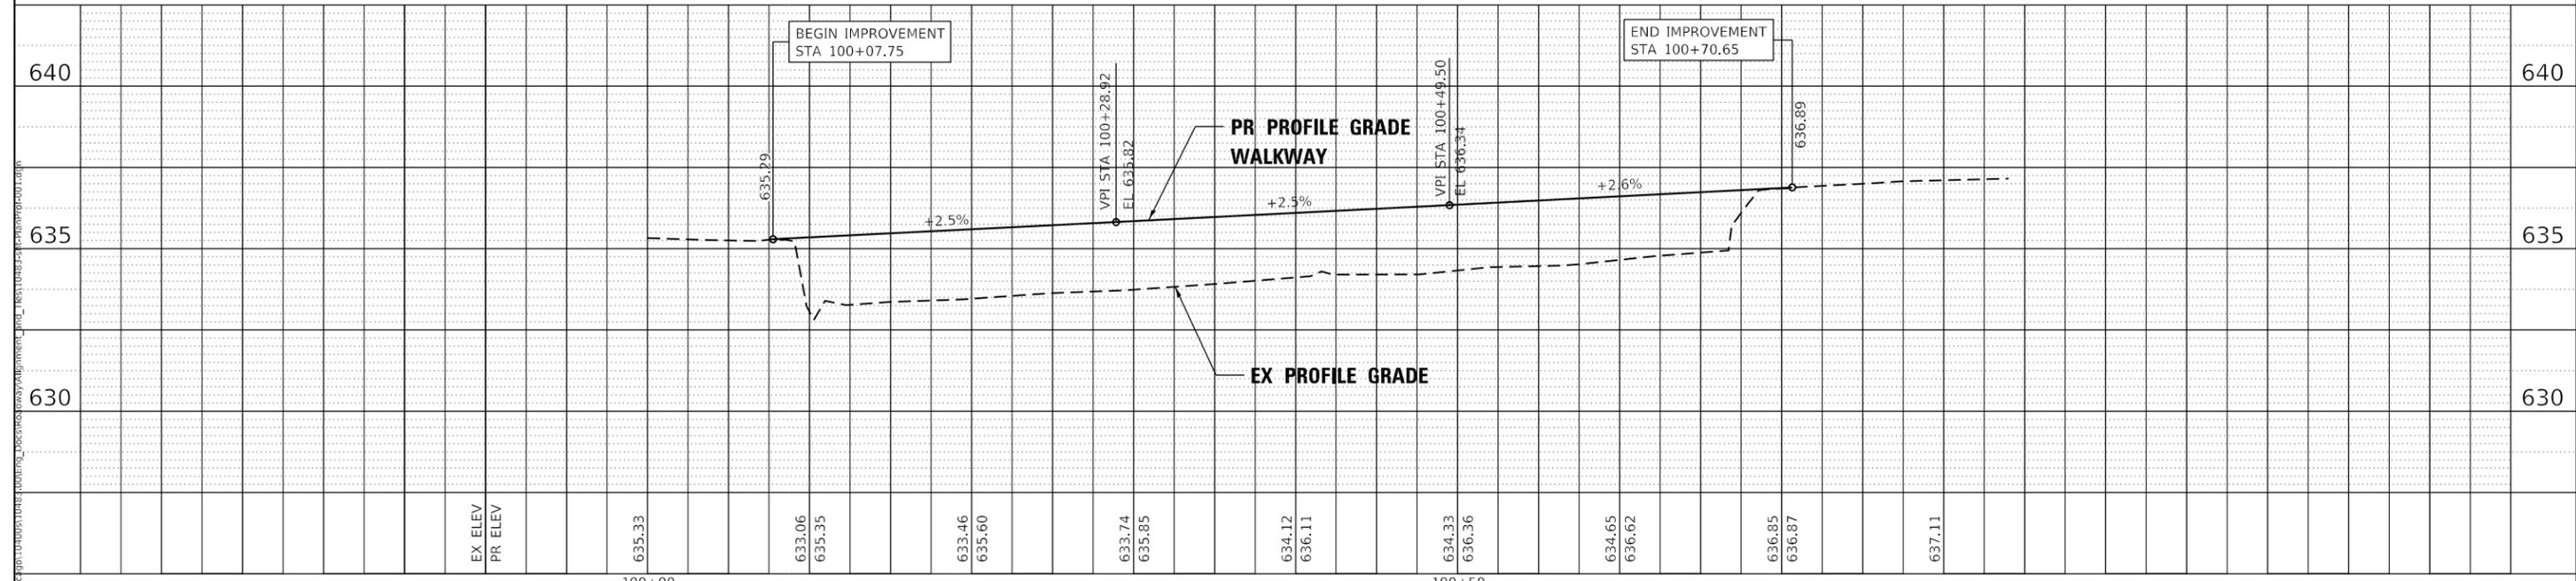

<p>Alfred Benesch & Company 35 W. Wacker Drive, Suite 3300 Chicago, Illinois 60601 312-565-0450 Job No. 10483.04</p>	USER NAME = bchavez PLOT SCALE = 10.0000" / 1' PLOT DATE = 6/4/2020	DESIGNED - B CHAVEZ DRAWN - T BLANK CHECKED - B CHAVEZ DATE - 06/05/2020	REVISED - REVISED - REVISED - REVISED -	CITY OF AURORA	PLAN AND PROFILE	SCALE: 1"=5'H, 2.5'V	SHEET OF SHEETS STA. TO STA.	F.A. RTE.	SECTION	COUNTY	TOTAL SHEETS	SHEET NO.
	ILLINOIS	FED. AID PROJECT	KANE					23	5			

