



ELEVATIONS

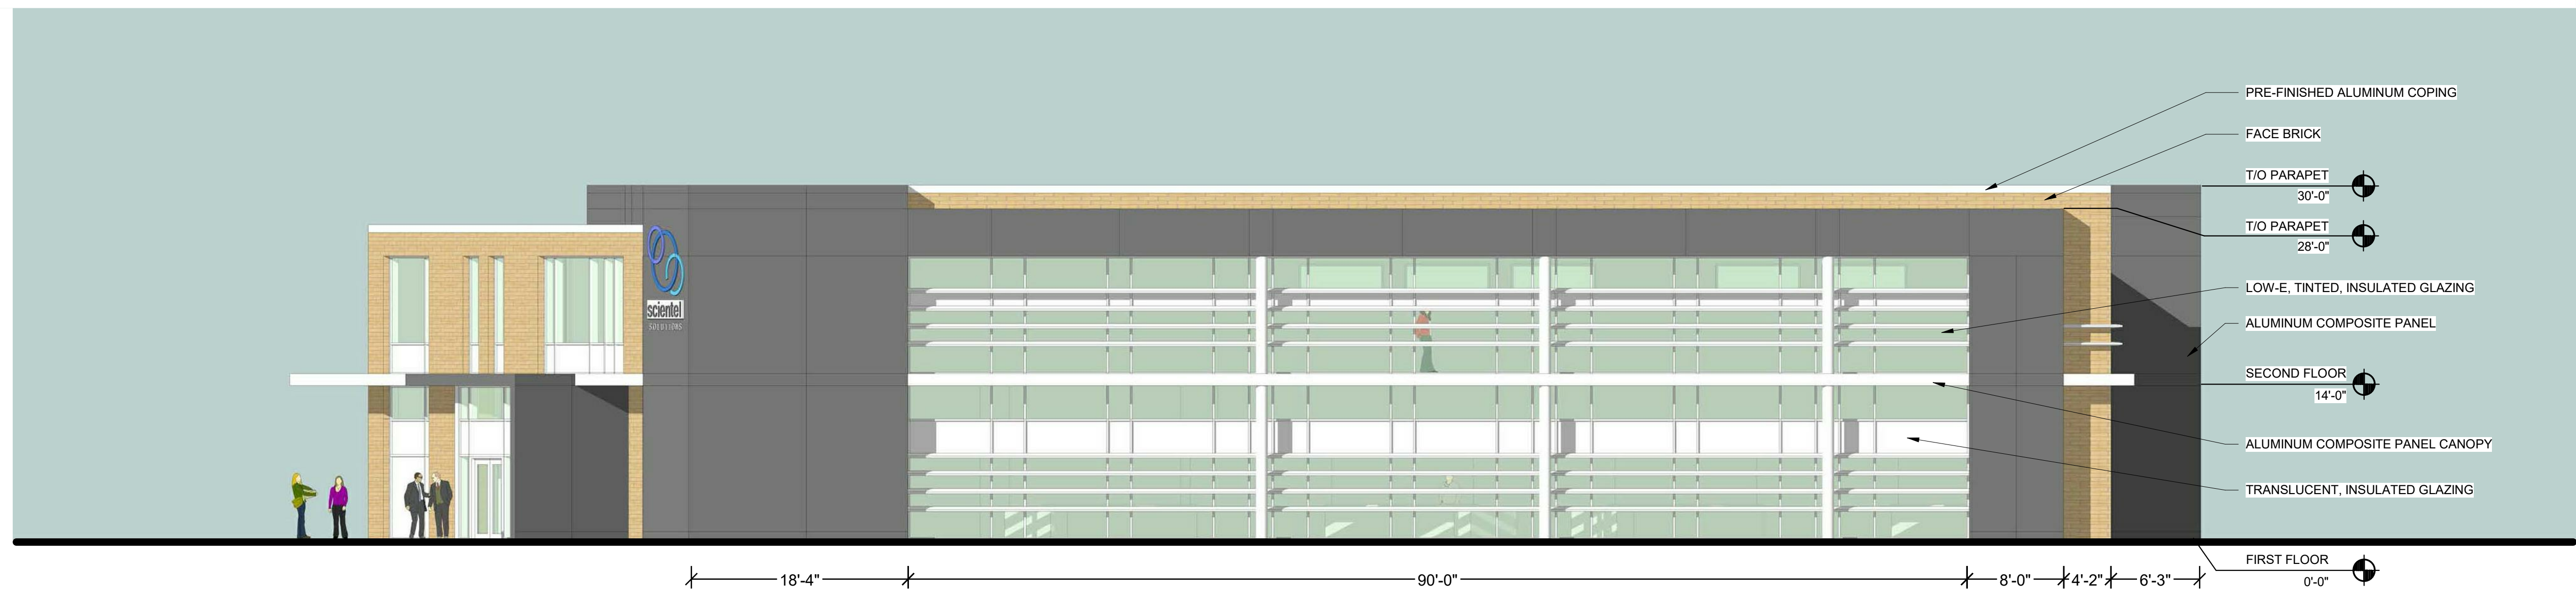

3 WEST ELEVATION
1/8" = 1'-0"

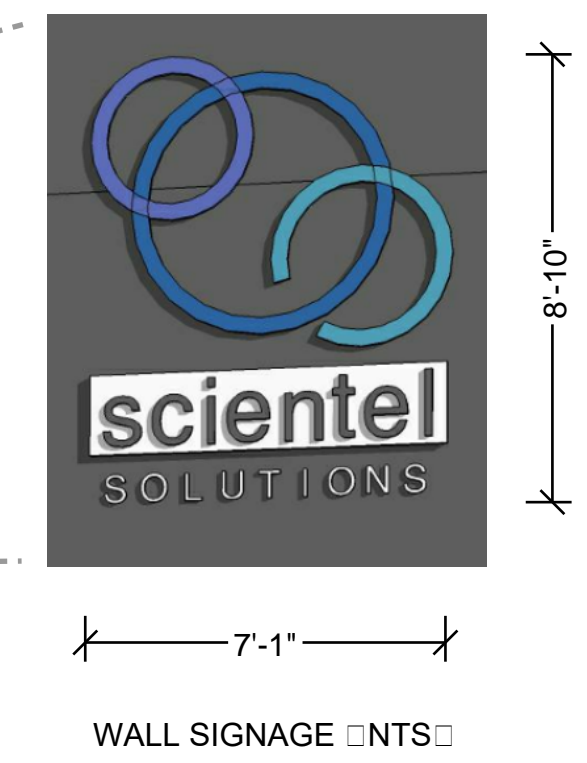

2 SOUTH ELEVATION
1/8" = 1'-0"



1 PERSPECTIVE VIEW
NOT TO SCALE

Elevation Data Table: Elevations		
Description	Value	Unit
a) Building Height in feet (typical)	30.00	feet
b) Total Building Square Footage (typical)	16,032.00	Square Feet
c) First Floor Building Square Footage (typical)	8,016.00	Square Feet
d) Number of building stories (typical)	2.00	
e) Exterior Material List (including colors) for all buildings and accessory structures: Beige Masonry, Dark Gray and White Aluminum Composite Panels, Tinted Glazing		

Elevation Data Table: Wall Signage			
Wall Sign #	Description	Value	Unit
1	i) Width of Façade - on which Sign is Located	85.08	Feet
	ii) Height of Façade - on which Sign is Located	26.67	Feet
	iii) Square Footage of Façade - on which Sign is Located	2,269	Square Feet
	vi) Width of Sign Face	7.08	Feet
	v) Height of Sign Face	8.83	Feet
	vi) Square Footage of Sign Face	62.57	Square Feet
	vii) Percent of Sign Coverage - Façade on which Sign is Located	3%	Percent

Engineering Enterprises, Inc.
CONSULTING ENGINEERS
521 North Dearborn Street
Sugar Grove, Illinois 60054
630.466.6700 / www.eetweb.com

CORDOGAN CLARK & ASSOCIATES INC.
ARCHITECTS • ENGINEERS
Chicago
716 North West Street
Chicago, Illinois 60610
Tel: 312.943.2920
Fax: 312.943.4771



SCIENCCEL SOLUTIONS
HEADQUARTERS BUILDING

ELEVATIONS

JOB NUMBER 17-388
DATE 02.27.2018


REVISIONS:

A5.1

ELEVATIONS



2 EAST ELEVATION
1/8" = 1'-0"

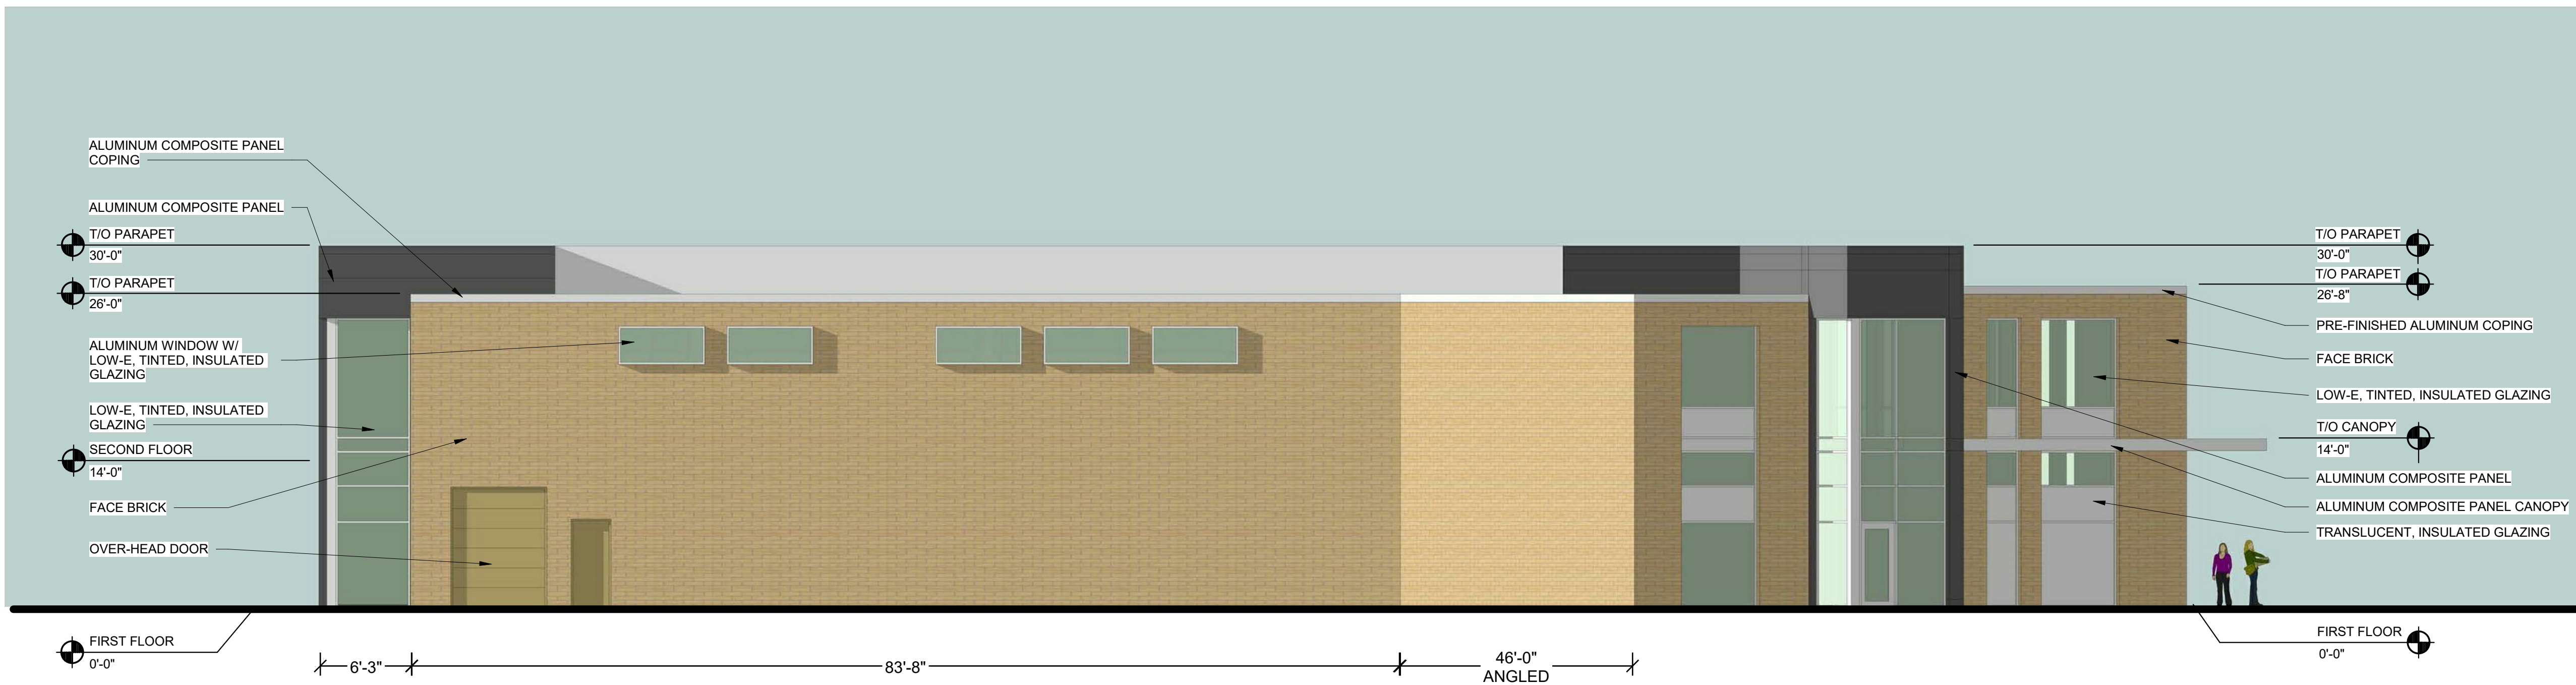

1 NORTH ELEVATION
1/8" = 1'-0"

Elevation Data Table: Elevations		
Description	Value	Unit
a) Building Height in feet (typical)	30.00	feet
b) Total Building Square Footage (typical)	16,032.00	Square Feet
c) First Floor Building Square Footage (typical)	8,016.00	Square Feet
d) Number of building stories (typical)	2.00	
e) Exterior Material List (including colors) for all buildings and accessory structures: Beige Masonry, Dark Gray and White Aluminum Composite Panels, Tinted Glazing		

Engineering Enterprises, Inc.
CONSULTING ENGINEERS
52 Wheeler Road
Sugar Grove, Illinois 60554
630.466.6700 / www.eeiweb.com



CORDOGAN CLARK & ASSOCIATES INC.
ARCHITECTS • ENGINEERS
Chicago
710 North Wells Street
Chicago, IL 60610
Tel: 312.943.7000
Fax: 312.943.4771

scientiel SOLUTIONS
948 Springer Dr., Lombard, IL 6014


SCIENTIEL SOLUTIONS
HEADQUARTERS BUILDING

ELEVATIONS

JOB NUMBER 17-388
DATE 02.27.2018

REVISIONS:

A5.2

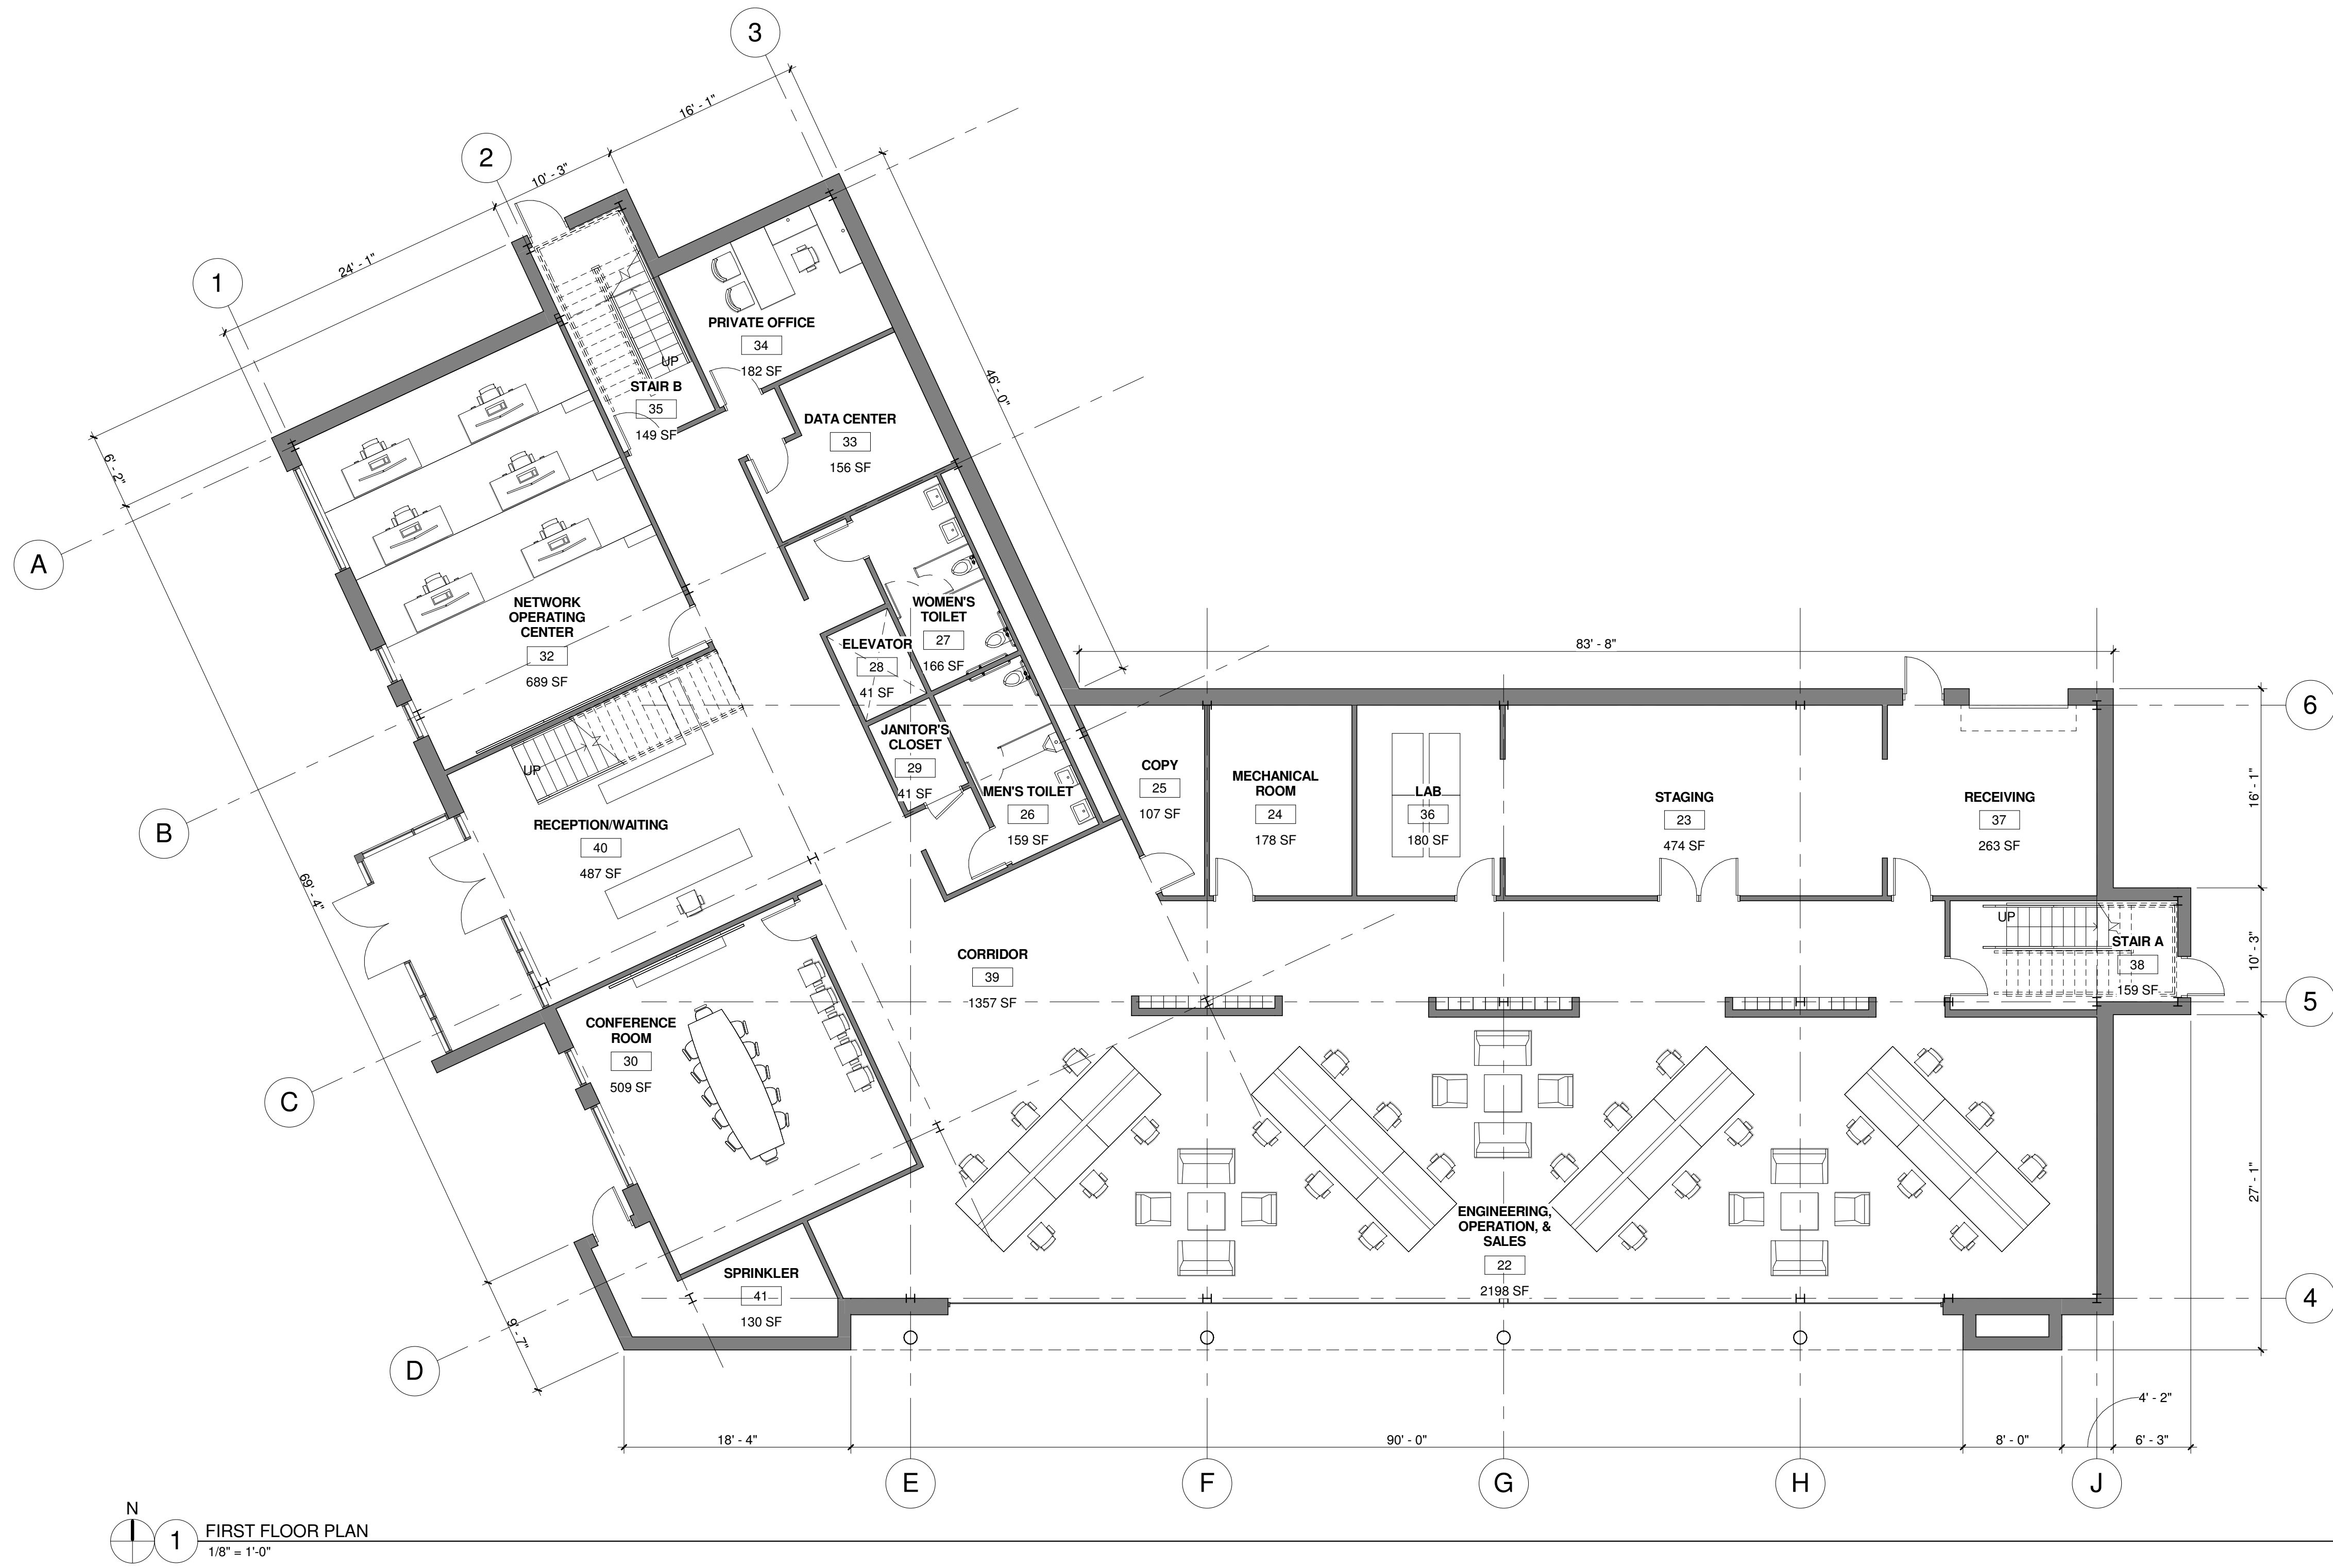

1 FIRST FLOOR PLAN
 1/8" = 1'-0"



Engineering Enterprises, Inc.
 CONSULTING ENGINEERS
 52 Wheeler Road
 Sugar Grove, Illinois 60554
 630.466.6700 / www.eeiweb.com

CORDOGAN CLARK & ASSOCIATES INC.
 ARCHITECTS • ENGINEERS
 Chicago
 710 North Wells Street
 Chicago, IL 60610
 Tel: 312.943.7300
 Fax: 312.943.4771


scientel SOLUTIONS
 948 Springer Dr., Lombard, IL 60114

**SCIENTEL SOLUTIONS
 HEADQUARTERS BUILDING**

FIRST FLOOR PLAN

JOB NUMBER
 17-388
 DATE
 02.27.2018

REVISIONS:

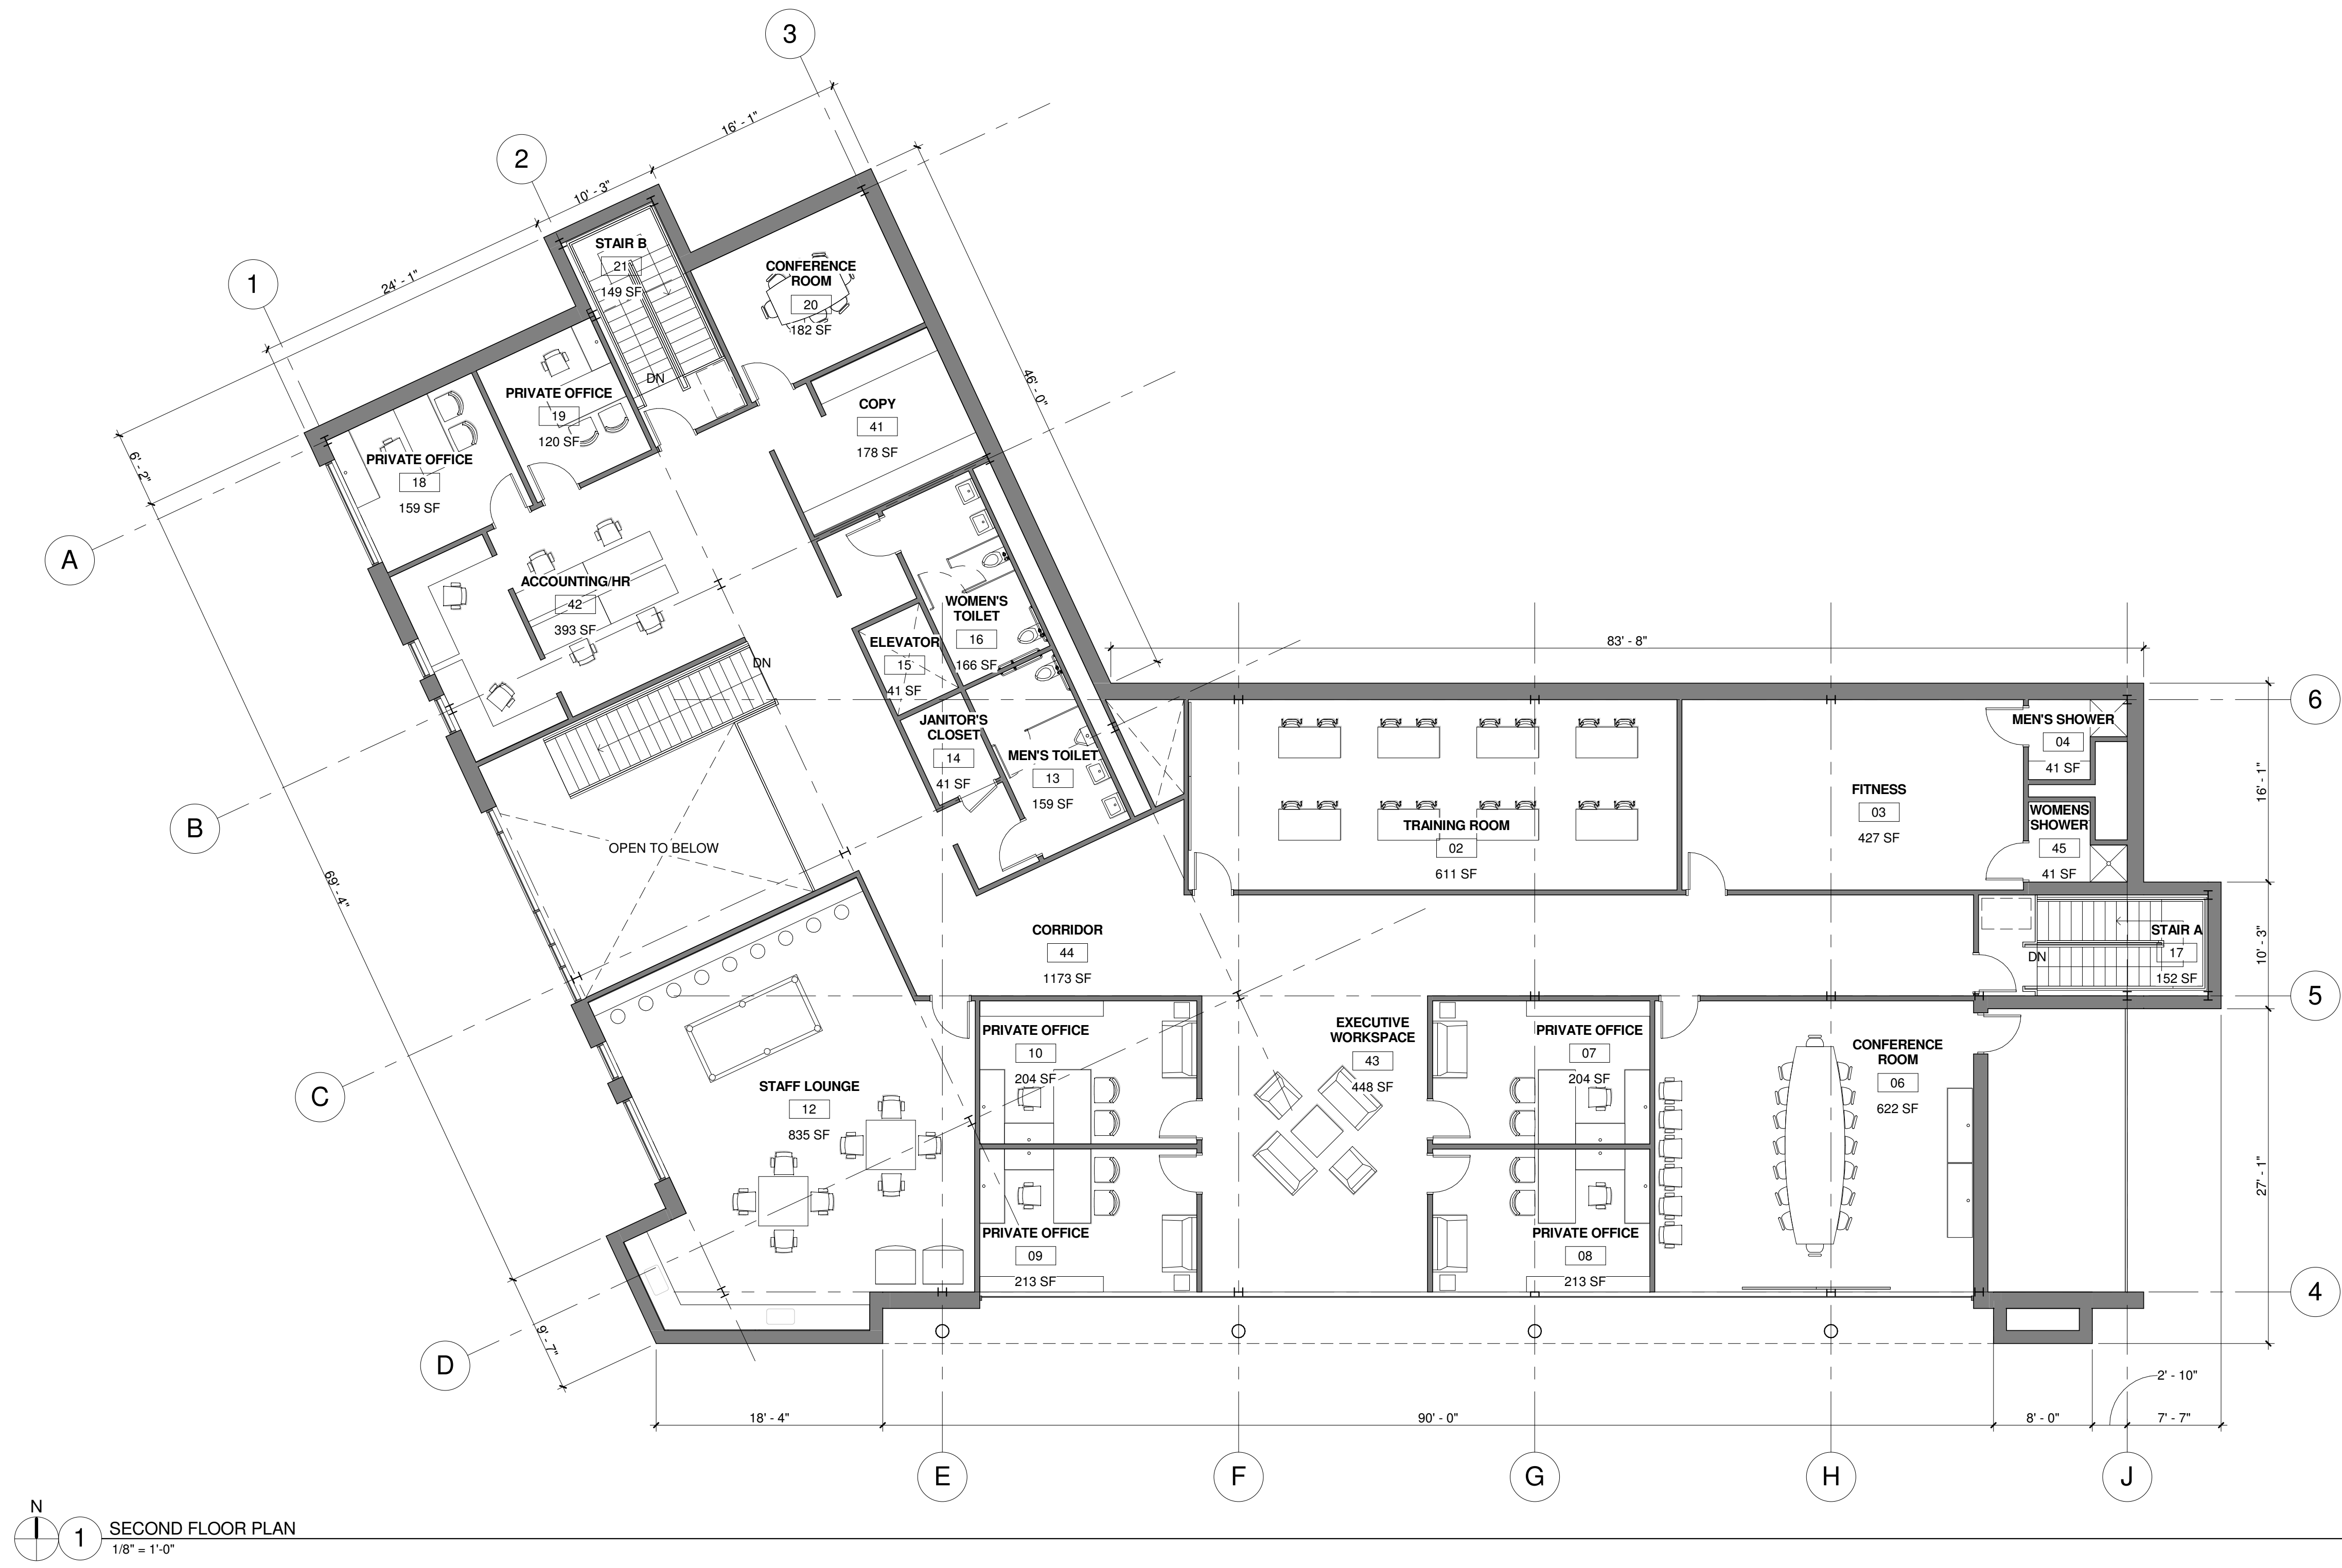

1 SECOND FLOOR PLAN
 1/8" = 1'-0"



Engineering Enterprises, Inc.
 CONSULTING ENGINEERS
 52 Wheeler Road
 Sugar Grove, Illinois 60554
 630.466.6700 / www.eeiweb.com

CORDOGAN CLARK & ASSOCIATES INC.
 ARCHITECTS • ENGINEERS
 Chicago
 770 North Wells Street
 Chicago, IL 60610
 Tel: 312.943.7000
 Fax: 312.943.4771

scientel SOLUTIONS
 948 Springer Dr., Lombard, IL 6014

**SCIENTEL SOLUTIONS
 HEADQUARTERS BUILDING**

SECOND FLOOR PLAN


JOB NUMBER
 17-388
 DATE
 02.27.2018

REVISIONS:


GROUND SIGNAGE ELEVATIONS



2 PERSPECTIVE VIEW
NOT TO SCALE

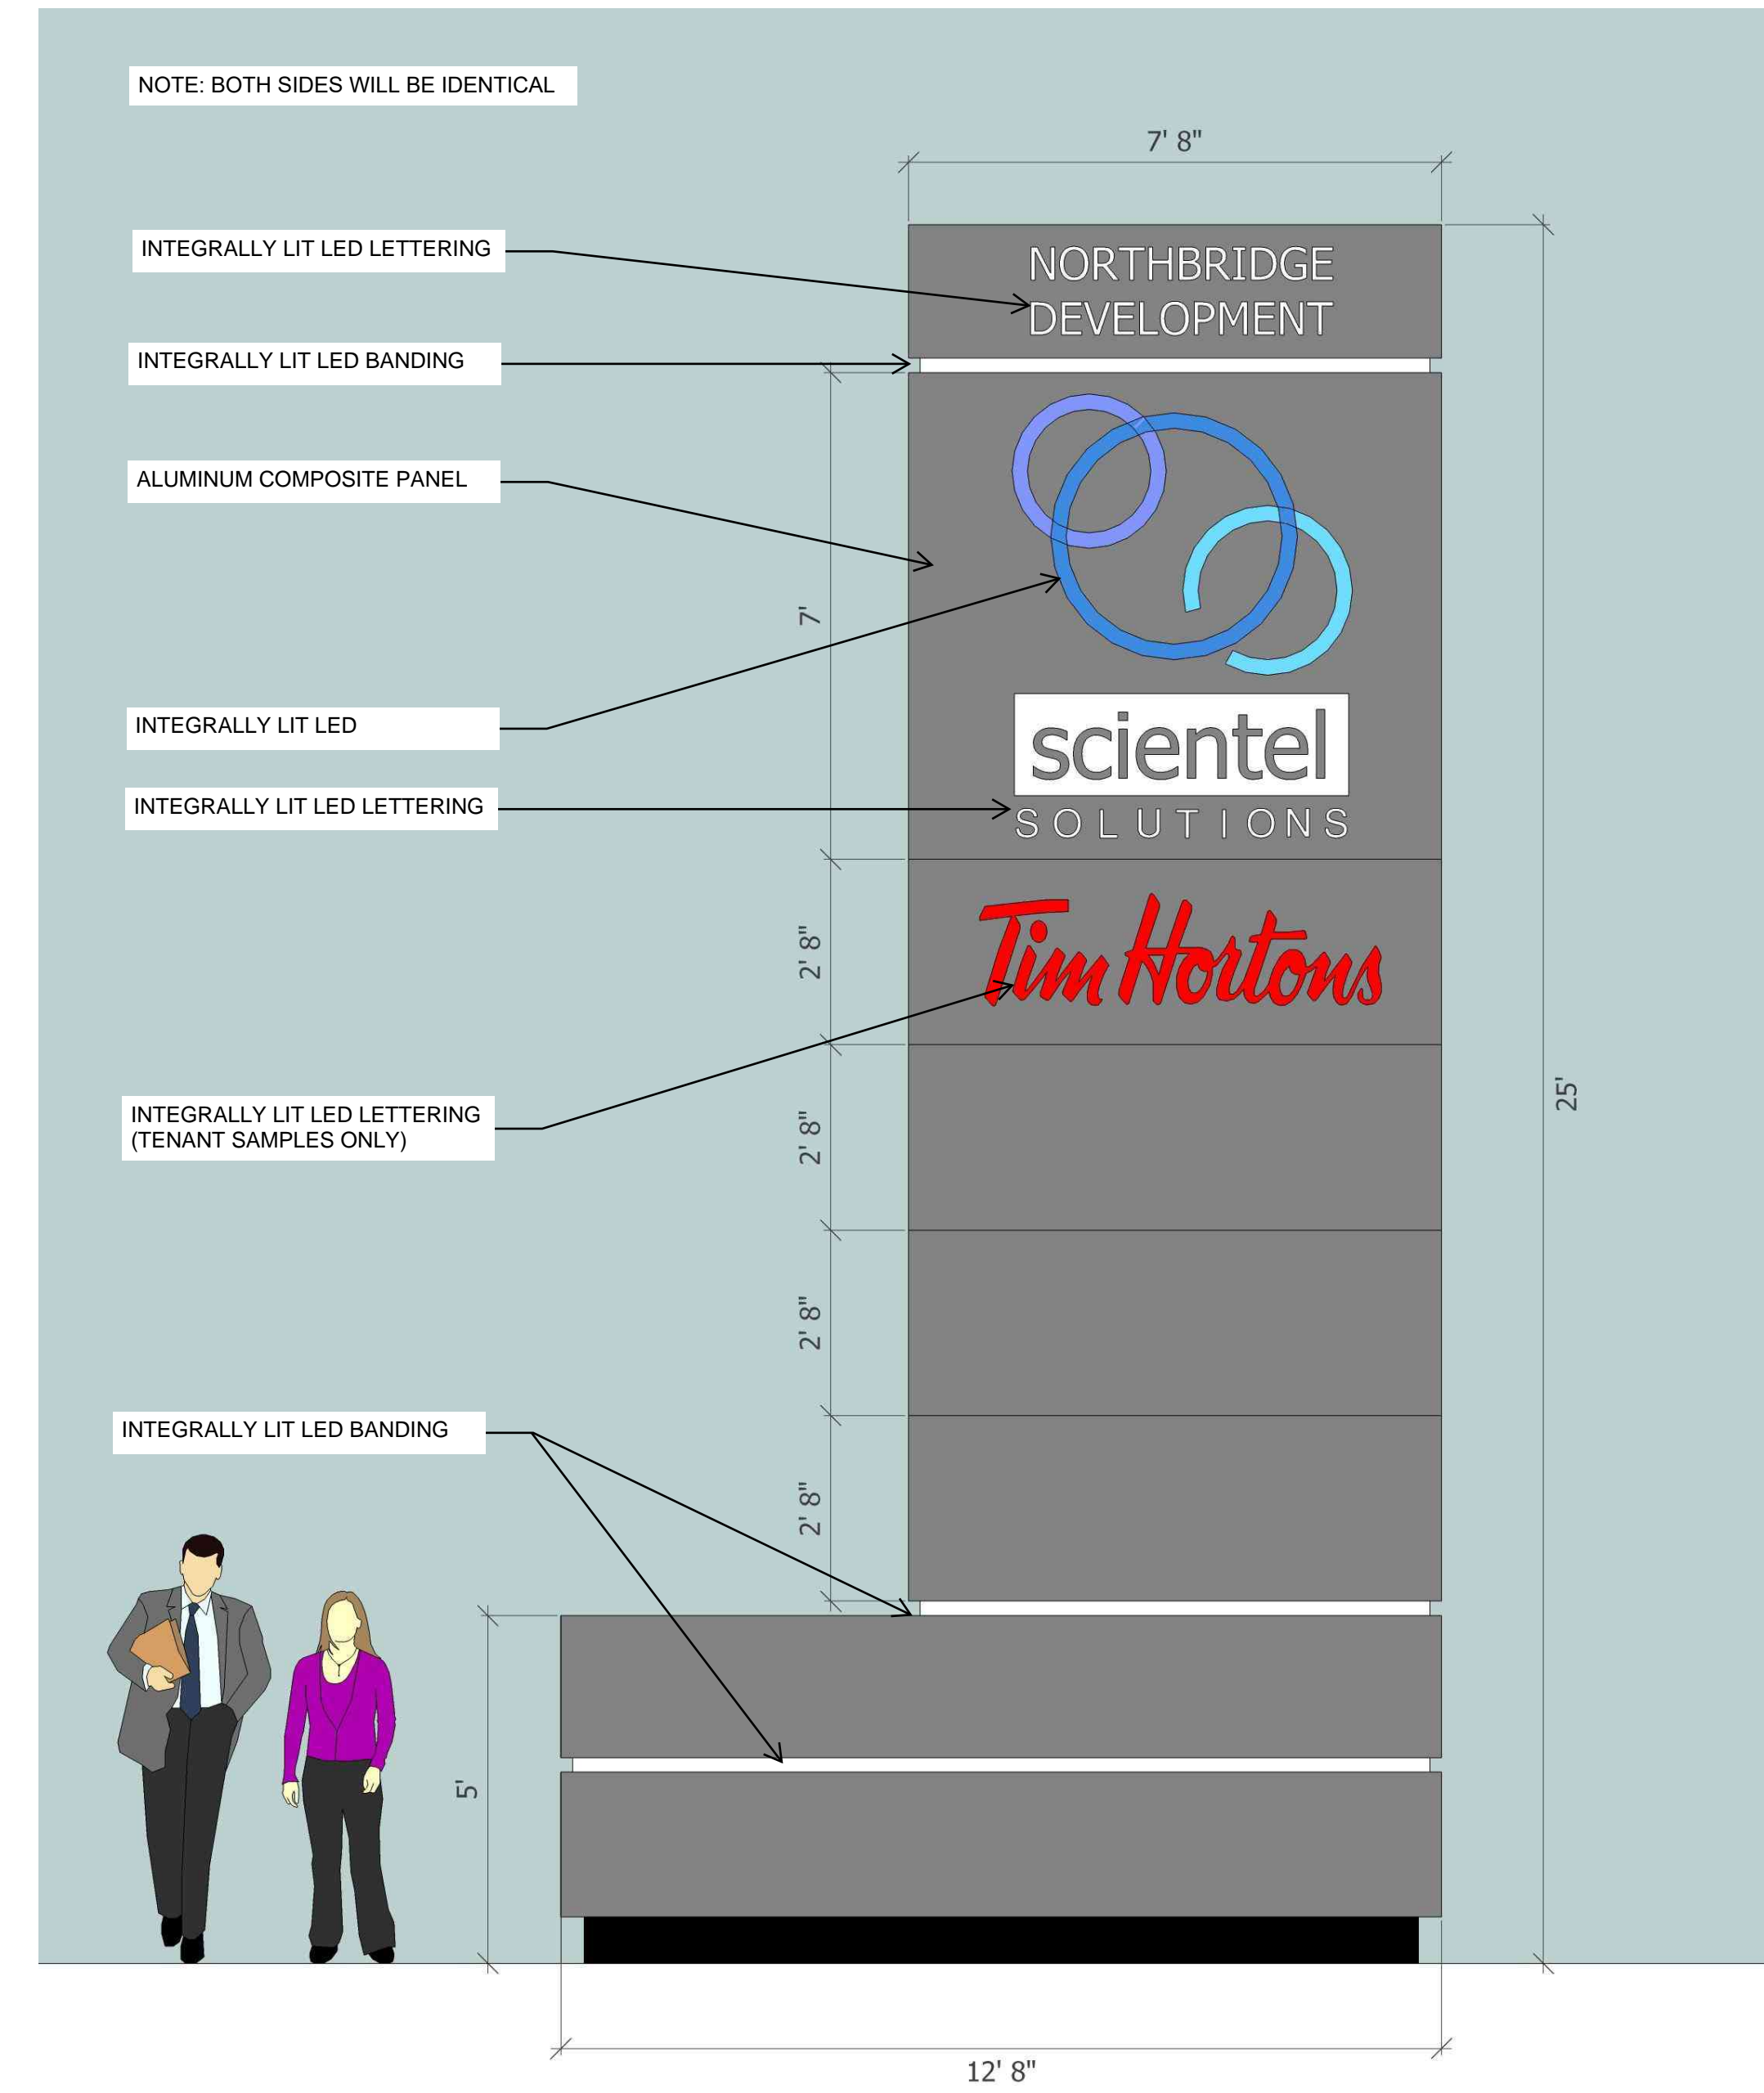

1 MONUMENT SIGN AT EOLA ENTRANCE
3/8" = 1'-0"

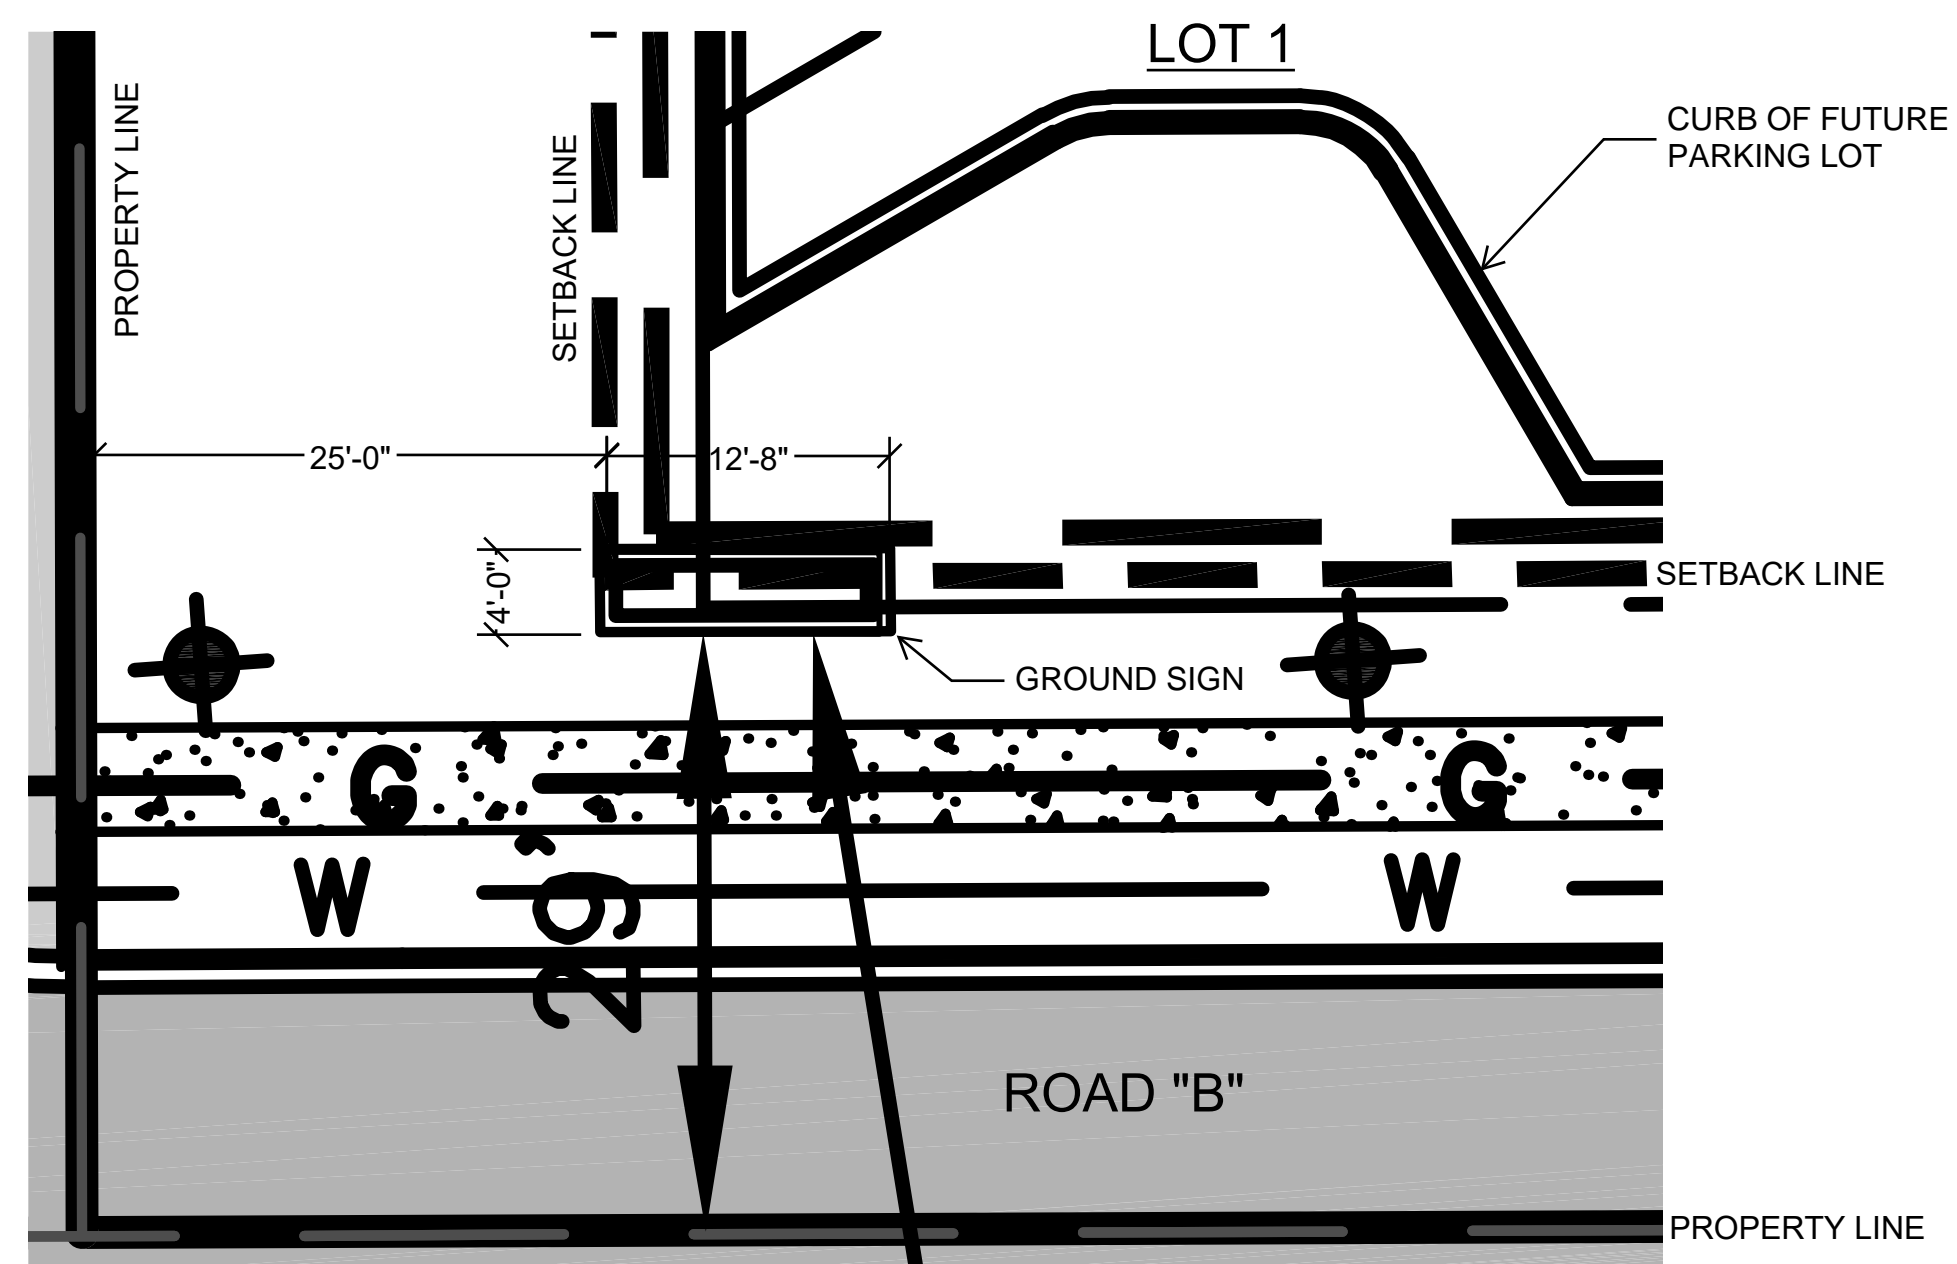

3 GROUND SIGNAGE PLAN
1:10

Elevation Data Table: Ground Signage				
Ground Sign #	Description	Value	Unit	
1	i) Length of street frontage - on which Sign is Located	177	Feet	
	ii) Width of Sign Face	12'-8"	Feet	
	iii) Height of Sign Face	25'-0"	Feet	
	iv) Square Footage of Sign Face	216	Square Feet	
	v) Height of Sign (overall)	25'-0"	Feet	
	vi) Width of Sign (overall)	12'-8"	Feet	
	vii) Type of Sign	Aluminum Composite Panel		
	viii) Type of Sign Base	ACM Over Concrete		
	ix) Is there a Digital Display	No		
		If Yes then, Location of Digital Display on the sign	na	
		Height of Digital Display		Feet
		Width of Digital Display		Feet
		Square Footage of Digital Display	-	Square Feet
	Percent of Digital Display Sign Coverage		Percent	

Engineering Enterprises, Inc.
CONSULTING ENGINEERS
52 Wheeler Road
Sugar Grove, Illinois 60554
630.466.6700 / www.eetweb.com

CORDOGAN CLARK & ASSOCIATES INC.
ARCHITECTS • ENGINEERS
Chicago
710 North Wells Street
Chicago, IL 60610
Tel: 312.943.7200
Fax: 312.943.4771

scientel SOLUTIONS
948 Springer Dr., Lombard, IL 6014

SCIENTEL SOLUTIONS
HEADQUARTERS BUILDING


GROUND SIGNAGE ELEVATIONS

JOB NUMBER 17-388
DATE 02.27.2018


REVISIONS:

A5.3

ELEVATIONS

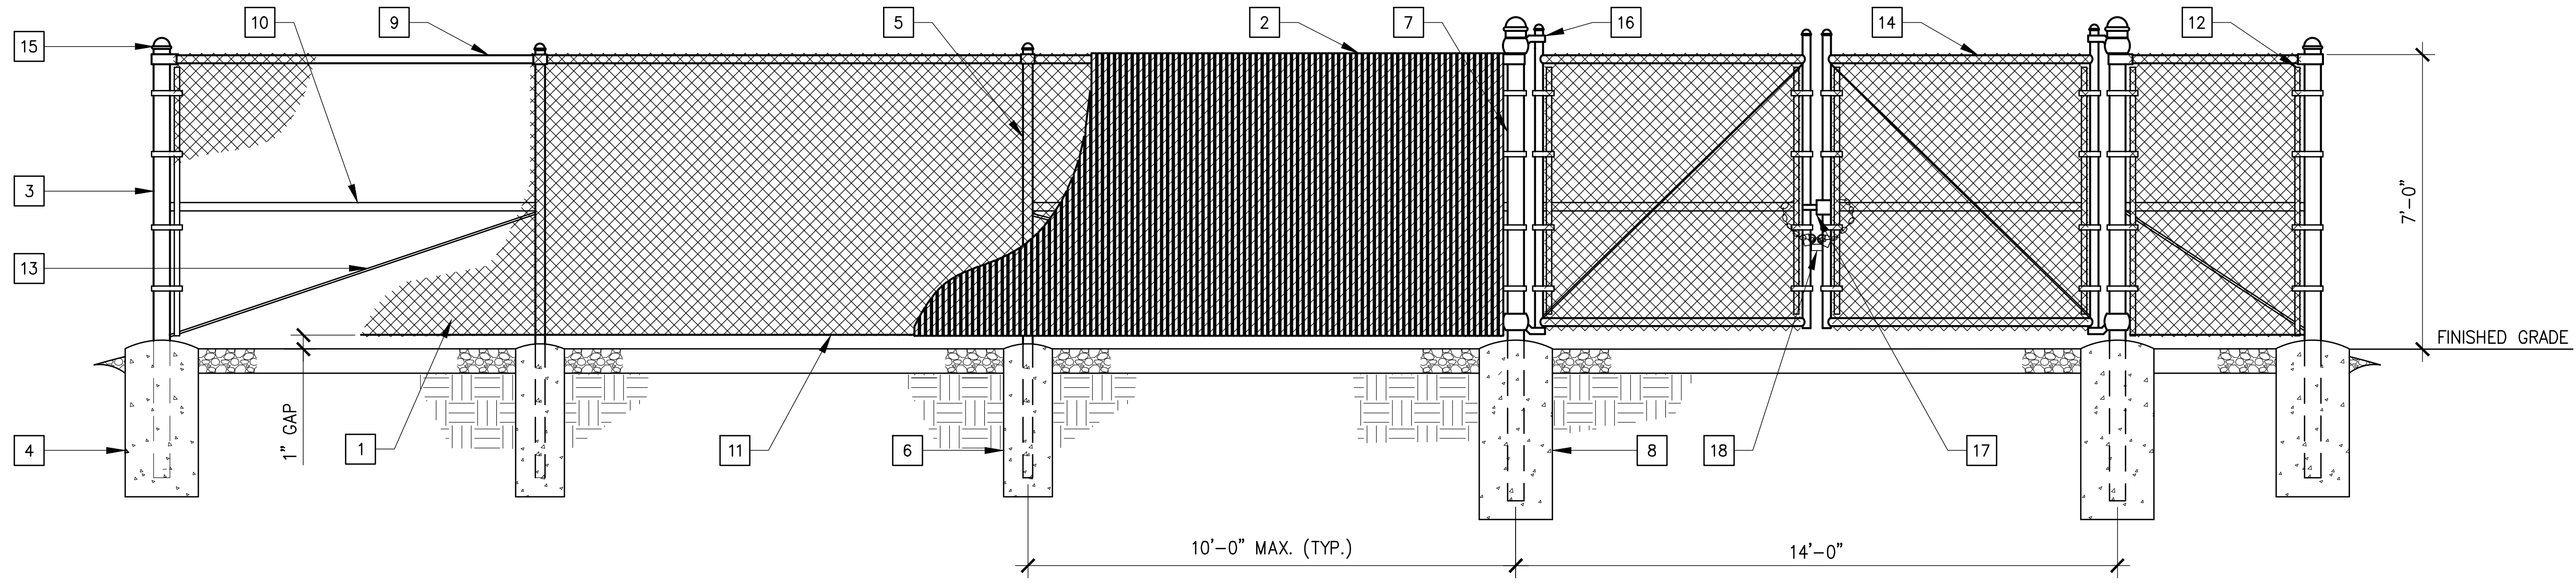

1 Typical Fence Elevation
 SCALE: 1/2" = 1' - 0"

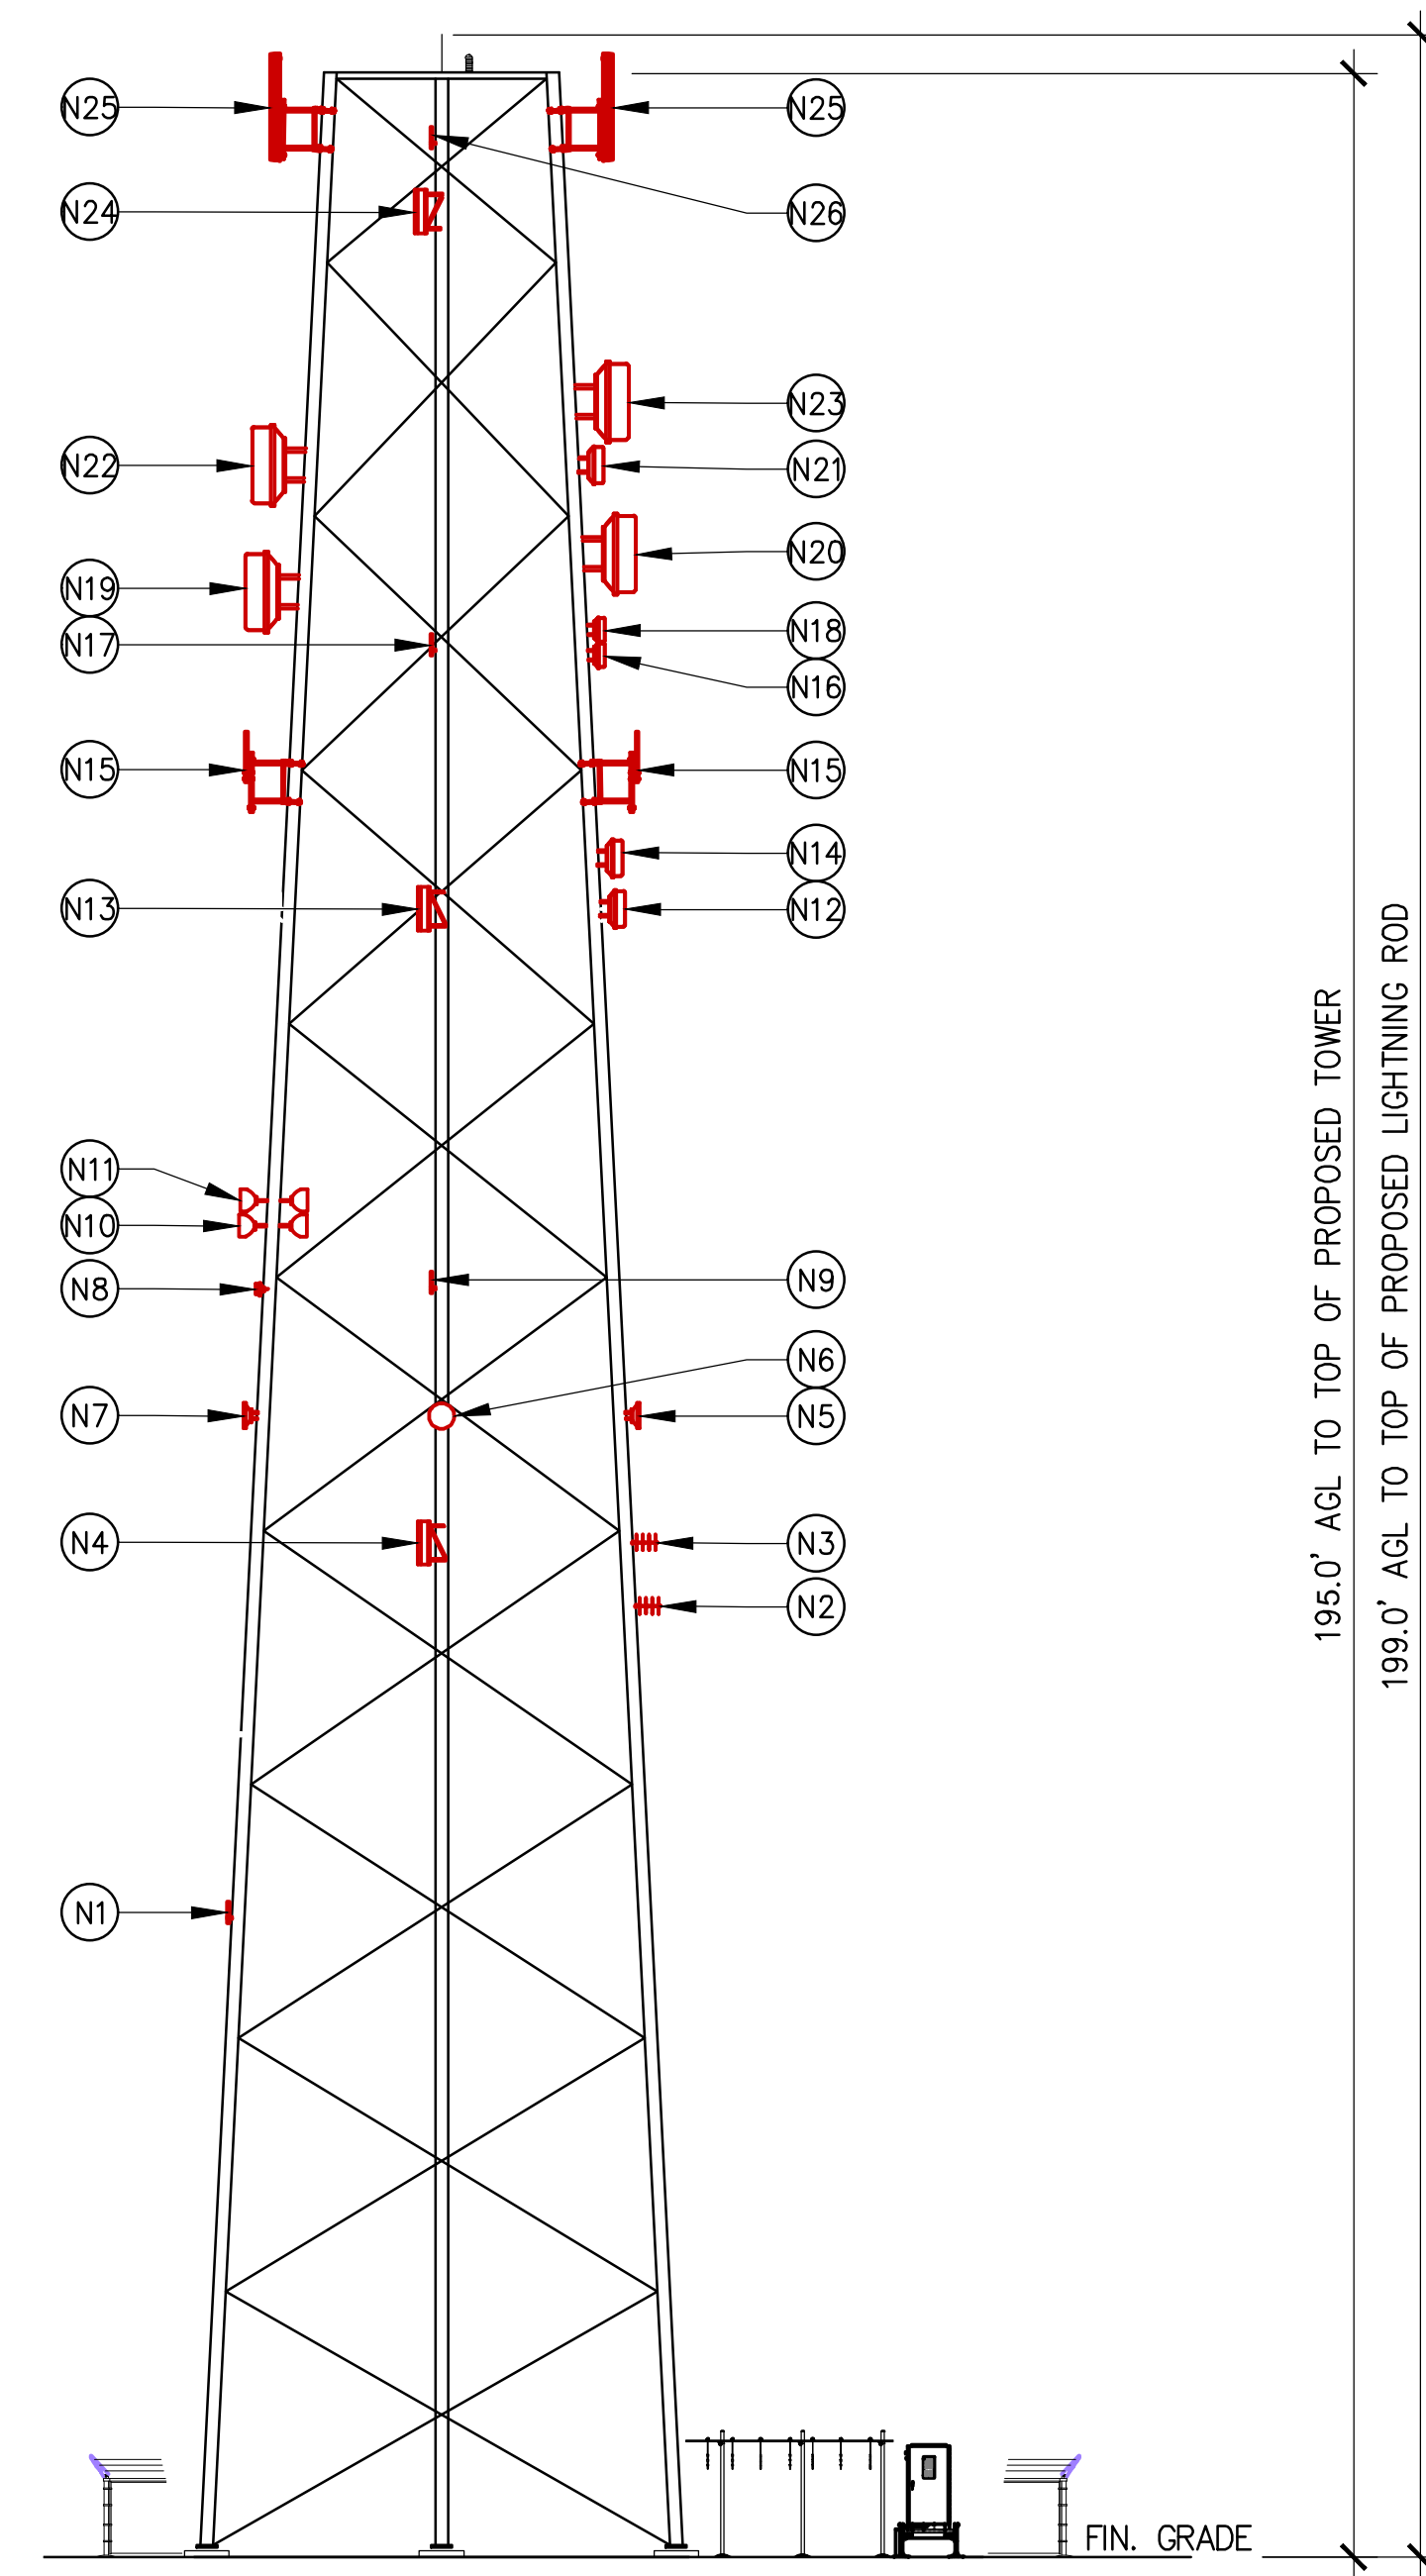

1 Tower Elevation
 SCALE: 1" = 15' - 0"



Engineering Enterprises, Inc.
 CONSULTING ENGINEERS
 52 Wheeler Road
 Sugar Grove, Illinois 60554
 630.466.6700 / www.eeiweb.com

CORDOGAN CLARK & ASSOCIATES INC.
 ARCHITECTS • ENGINEERS
 Chicago
 775 North Wells Street
 Chicago, Illinois 60610
 Tel: 312.943.7300
 Fax: 312.943.4771

scientel SOLUTIONS
 948 Springer Dr., Lombard, IL 6014

SCIENTEL SOLUTIONS
 HEADQUARTERS BUILDING

ELEVATIONS

JOB NUMBER
 17-388
 DATE
 02.27.2018

REVISIONS: