



ELEVATIONS

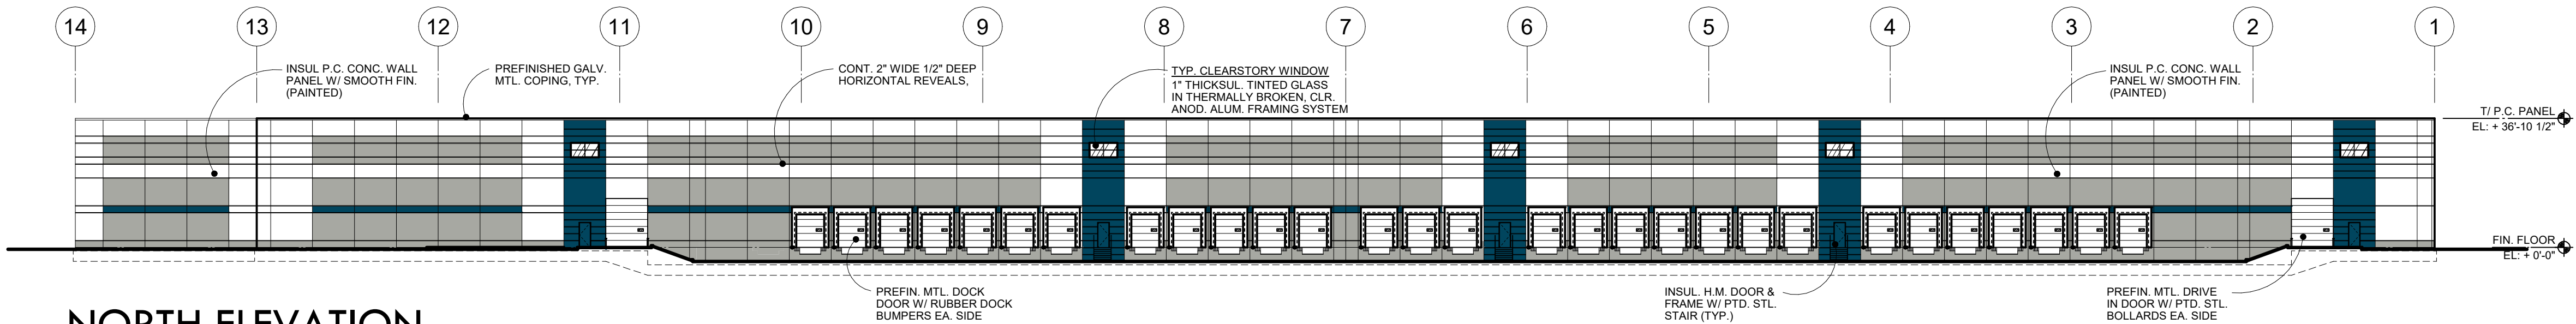


NORTH ELEVATION

SCALE: 1" = 30'-0"

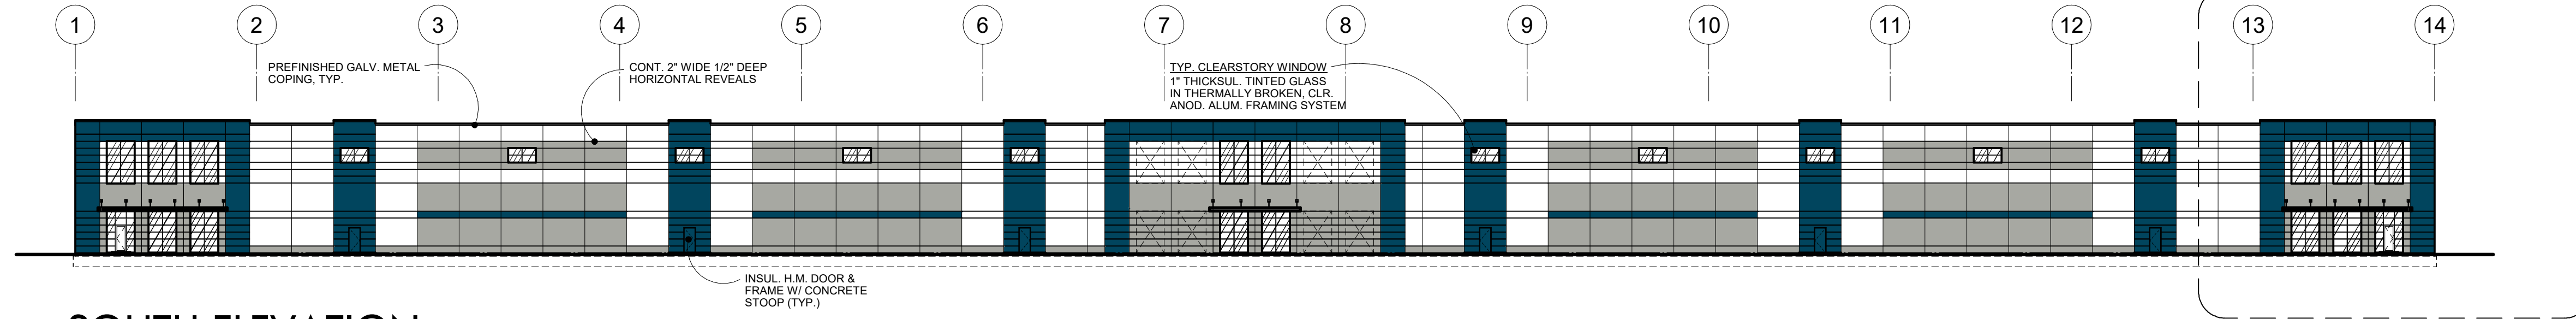


SOUTH ELEVATION

SCALE: 1" = 30'-0"

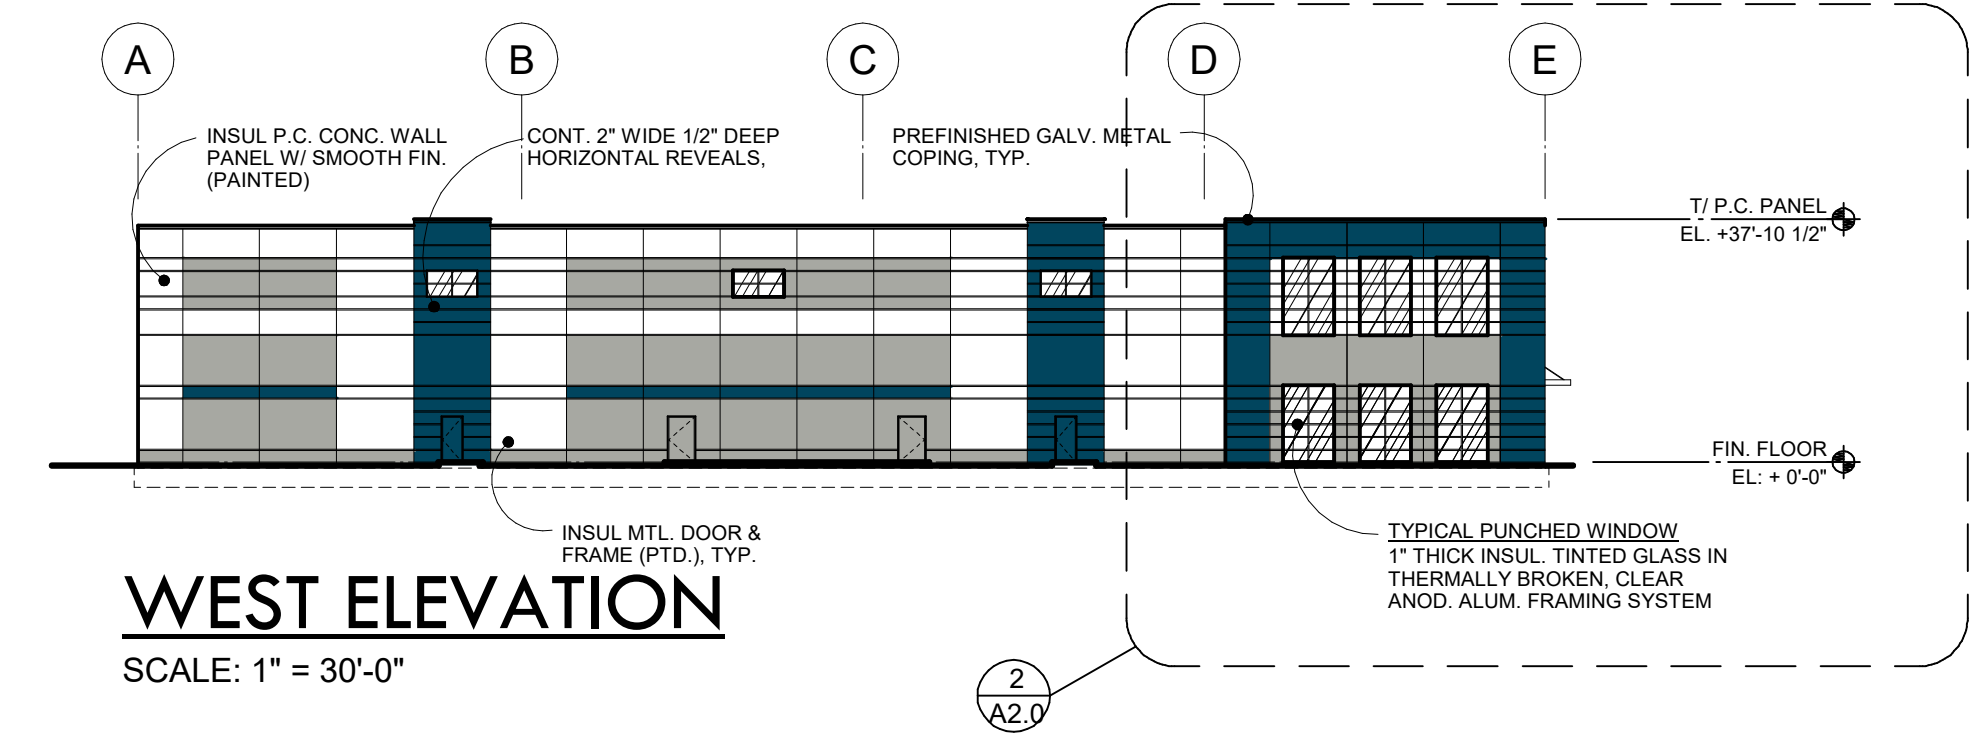

WEST ELEVATION

SCALE: 1" = 30'-0"

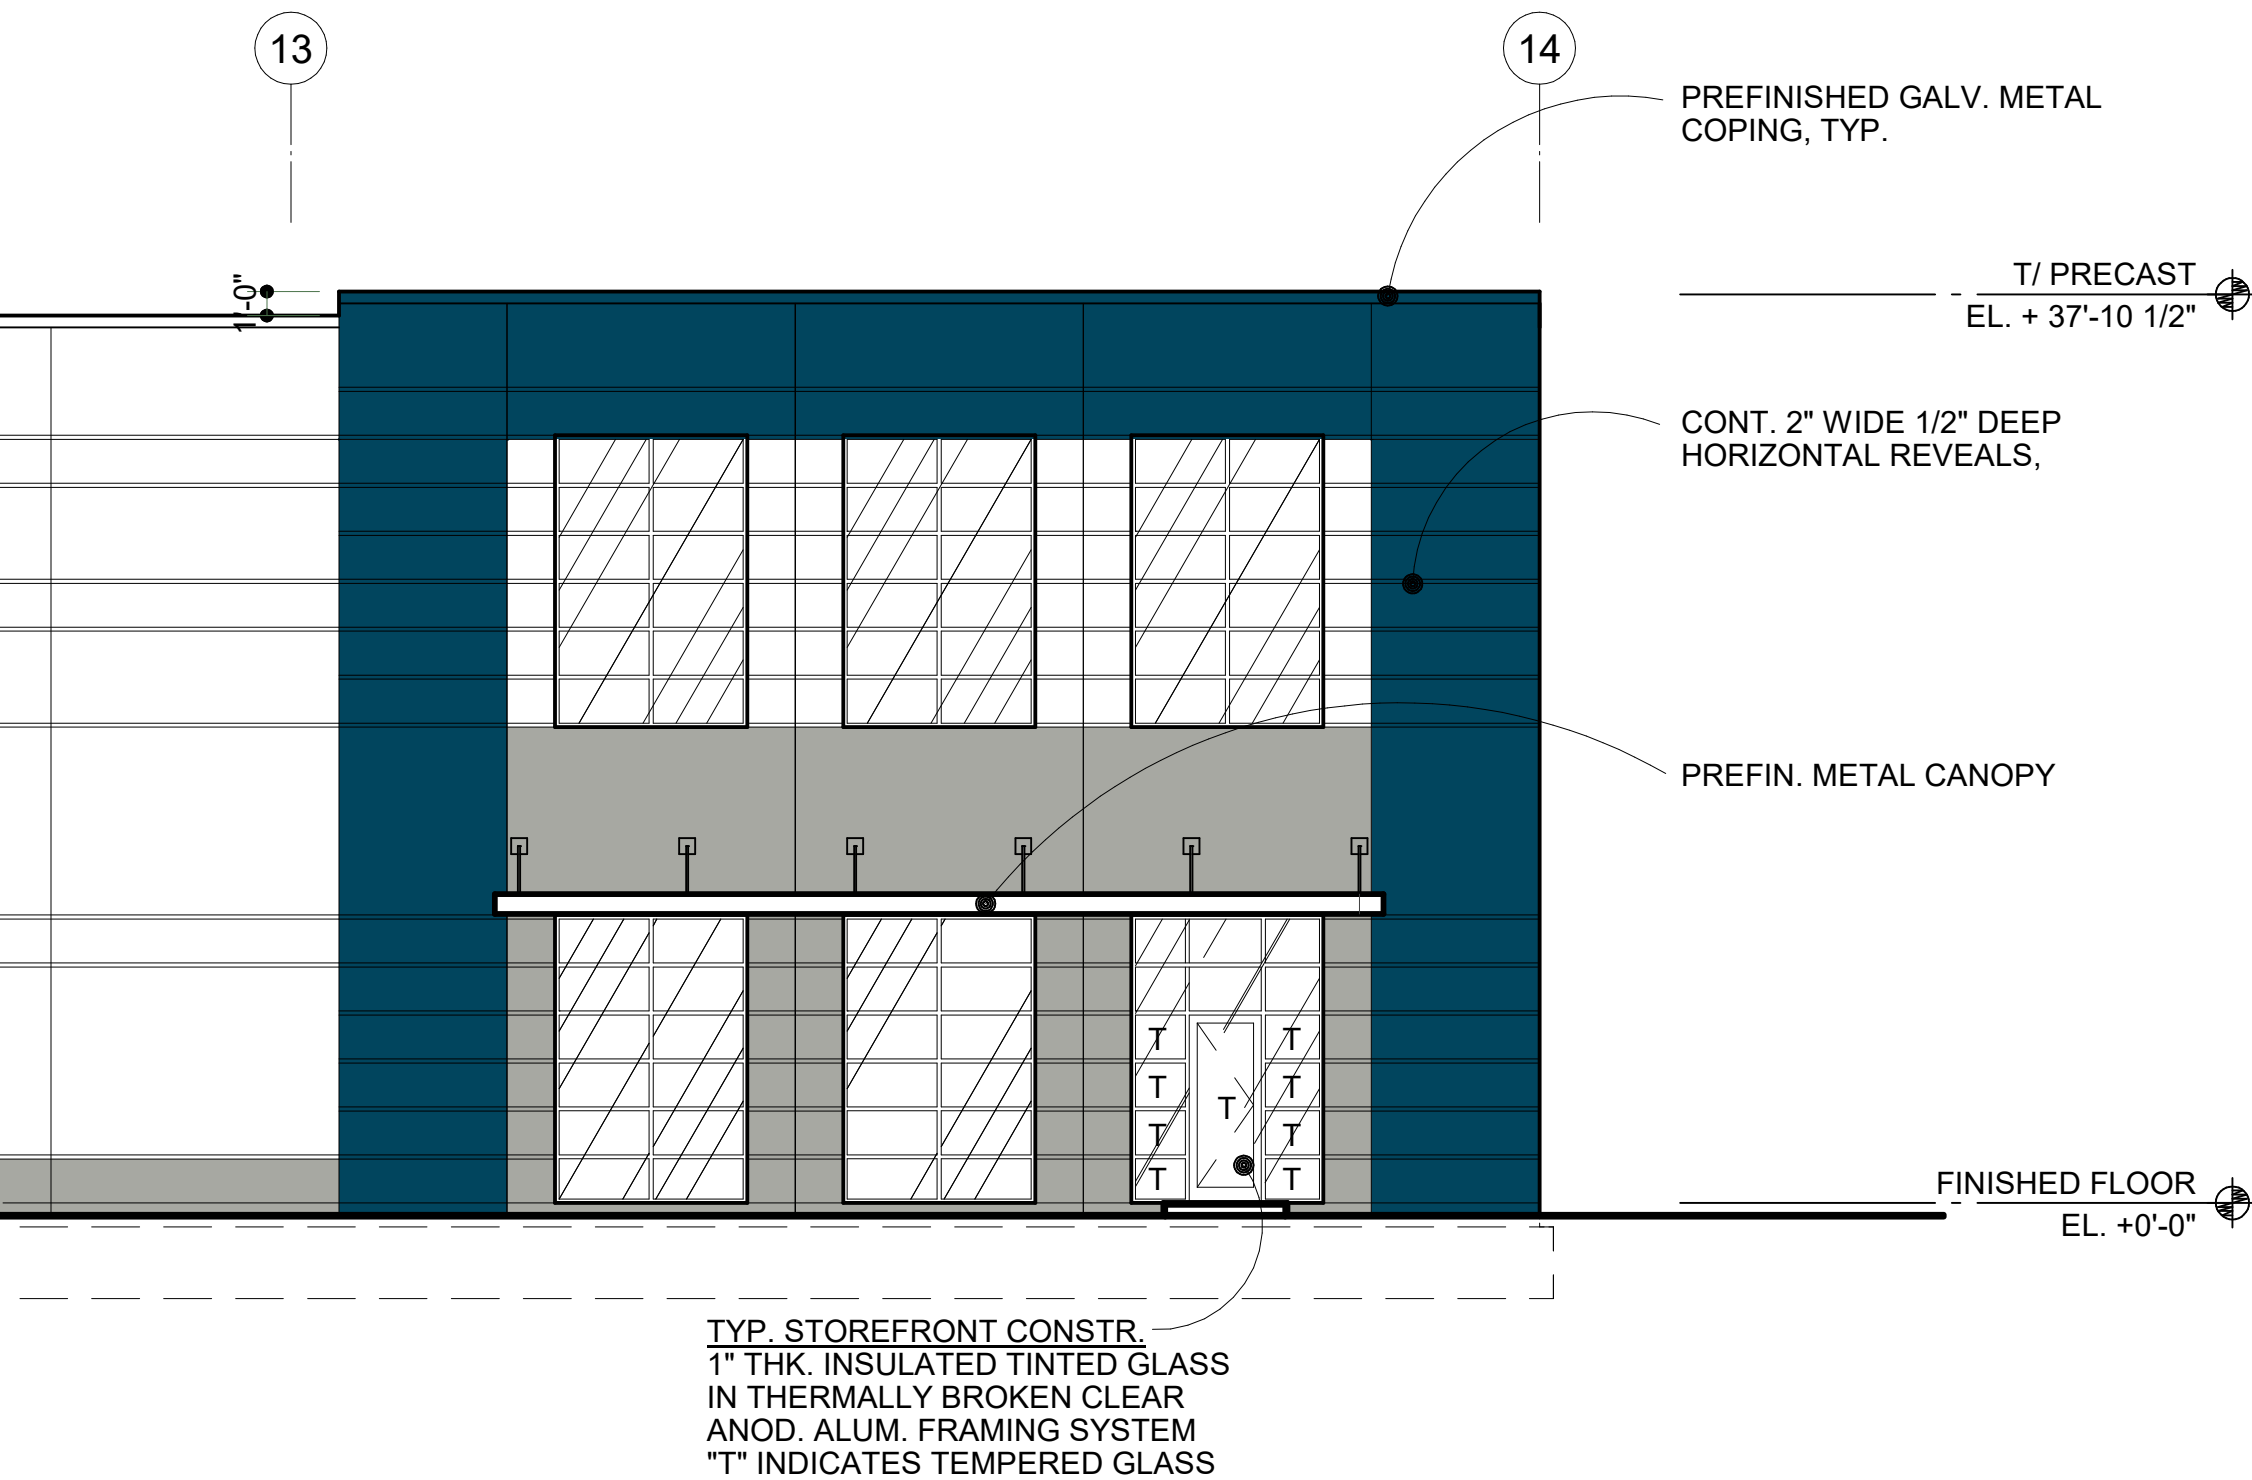


ENLARGED ENTRY ELEVATION

SCALE: 1/8" = 1'-0"

EAST ELEVATION

SCALE: 1" = 30'-0"

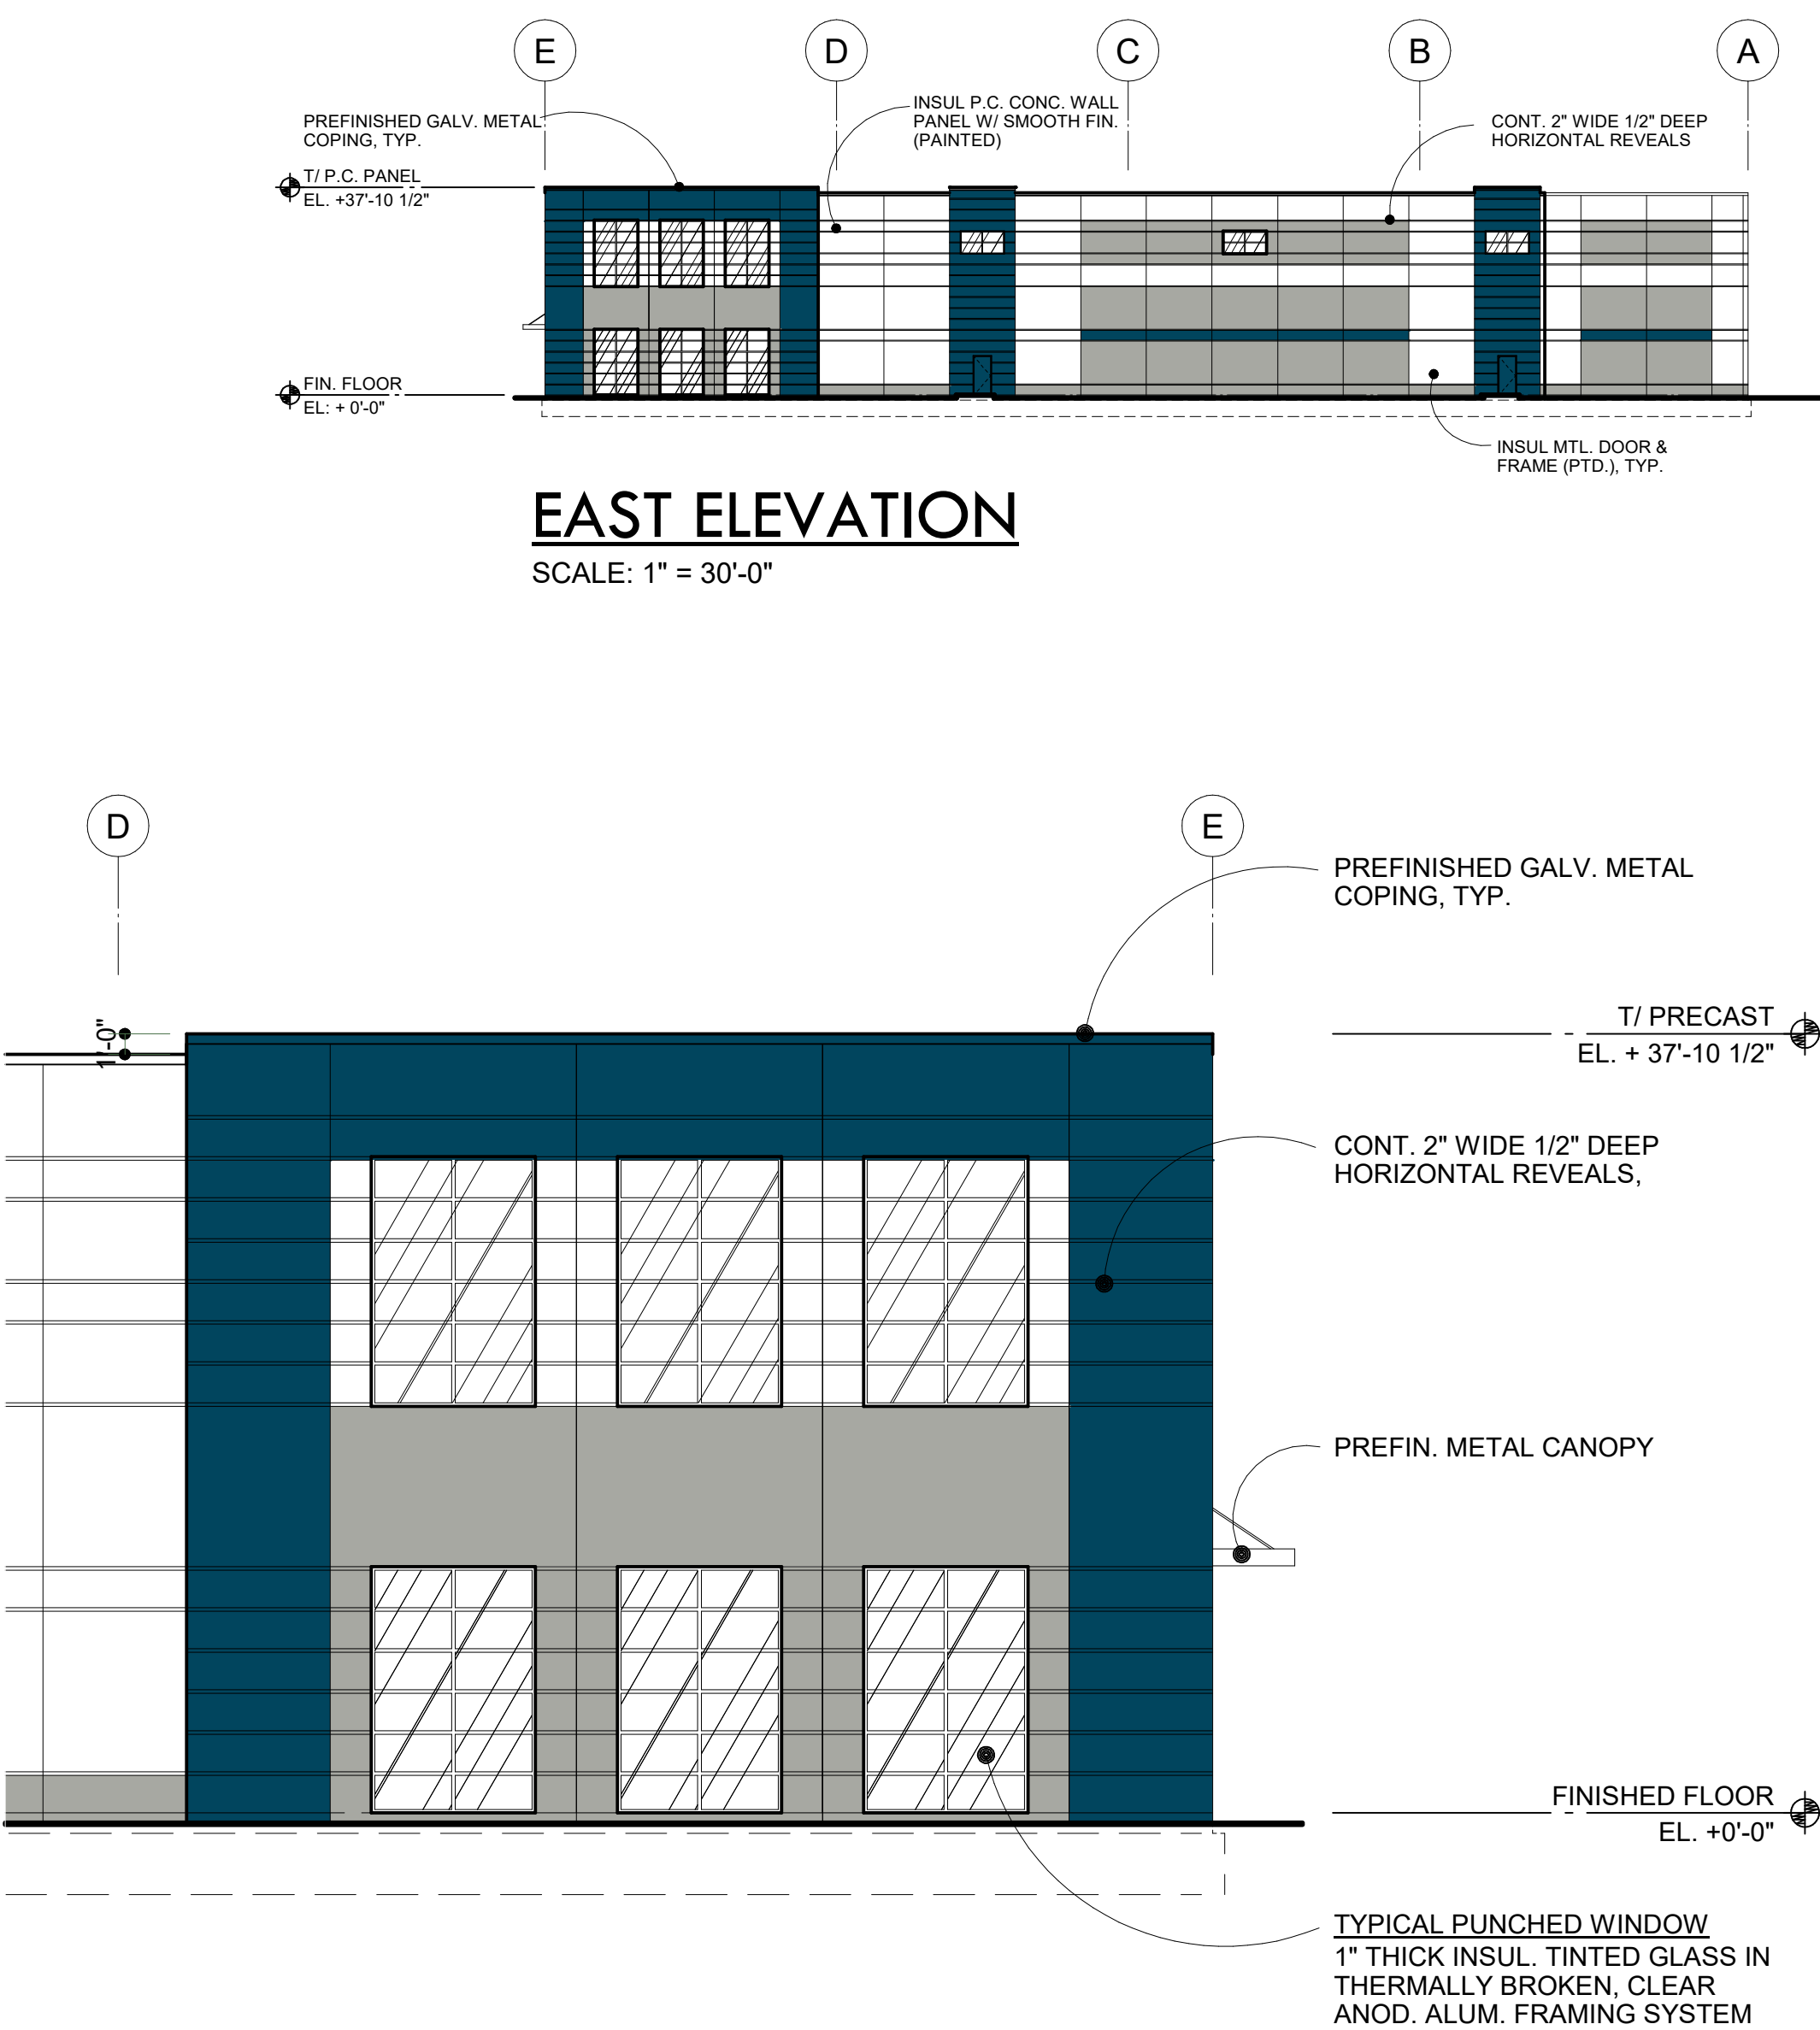

ENLARGED ENTRY ELEVATION

SCALE: 1/8" = 1'-0"

ELEVATION DATA TABLE

Elevation Data Table: Elevations		
Description	Value	Unit
a) Building Height in feet (typical)	37'-10.5"	feet
b) Total Building Square Footage (typical)	146,790.00	Square Feet
c) First Floor Building Square Footage (typical)	146,790.00	Square Feet
d) Number of building stories (typical)	1.00	Square Feet
e) Exterior Material List (including colors) for all buildings and accessory strutures:		
Precast Concrete Wall Panels (Pure White, Gray Matters, Loyal Blue) Metal Canopy (White Baked Ena		

COLOR LEGEND

EXTERIOR PRECAST TO BE COLORED WITH SUPER PAINT BY SHERWIN WILLIAMS.
G.C. TO MATCH SHERWIN WILLIAMS COLORS SELECTED BELOW

	PURE WHITE - SW 7005 SHERWIN WILLIAMS
	GRAY MATTERS - SW 7066 SHERWIN WILLIAMS
	LOYAL BLUE - SW 6510 SHERWIN WILLIAMS

PREFINISHED METAL CANOPY @ ENTRY
WHITE BAKED ENAMEL

FASCIA & GRAVEL STOP @ SW 6510 LOCATIONS
PAC-CLAD INTERSTATE BLUE

FASCIA & GRAVEL STOP @ MAIN BUILDING
PAC-CLAD BONE WHITE

CURTAINWALL SYSTEM
FRAMES - CLEAR ANODIZED ALUMINUM
INSUL. GLASS - GREY TINTED

PUNCHED WINDOWS
FRAMES - CLEAR ANODIZED ALUMINUM
INSUL. GLASS - GREY TINTED

INSUL. MTL. DOORS/FRAMES
FRAME - PAINTED TO MATCH PRECAST
DOOR - PAINTED TO MATCH PRECAST

OVERHEAD DOORS
DRIVE-IN DOORS - PREFINISHED WHITE
DOCK DOORS - PREFINISHED WHITE

PIPE BOLLARDS
SAFETY YELLOW

DEVELOPER



ARCHITECT

DESIGN FIRM 184.008507; EXPIRATION 4.30.2027



1320 NELSON CIRCLE
WHEATON, ILLINOIS 60189 - 847.624.4425

COPYRIGHT © 2025,
BY ARCHITECTS PLUS DESIGN STUDIO, PLLC

STAMP

NEW OFFICE WAREHOUSE FOR:

HIGH STREET LOGISTICS
30380 BILTER ROAD

AURORA, ILLINOIS

DATE	DESCRIPTION
9.24.2025	ISSUED FOR PLANNING
11.17.2025	ISSUED FOR PLANNING

PROJECT NUMBER	2025.032
FILE NAME	FLOOR.DB
DRAWN BY	JM
CHECKED BY	JM

A-2.0