


PROPOSED LANDSCAPE DEVELOPMENT PLAN

Landscape Data Table: Planting Material Key

Canopy Trees (minimum size 2.5 caliper or 6" DBH)	Count	21
Evergreen Trees (minimum size 6 feet)	Count	12
Understory Trees (minimum size 2.5 caliper or 6" DBH)	Count	12
Evergreen Shrubs (minimum of 18 inches)	Count	12
Deciduous Shrubs (minimum of 18 inches)	Count	68
Ornamental Grasses	Count	0
Perennials	Count	0
Annuals	Count	0
Groundcover Square Footage	Count	0
Turf (dead) Square Footage	Count	0
Turf (live) Square Footage	Count	0
Native Prairie Planting Square Footage	Count	0
Native Wetland Planting Square Footage	Count	0

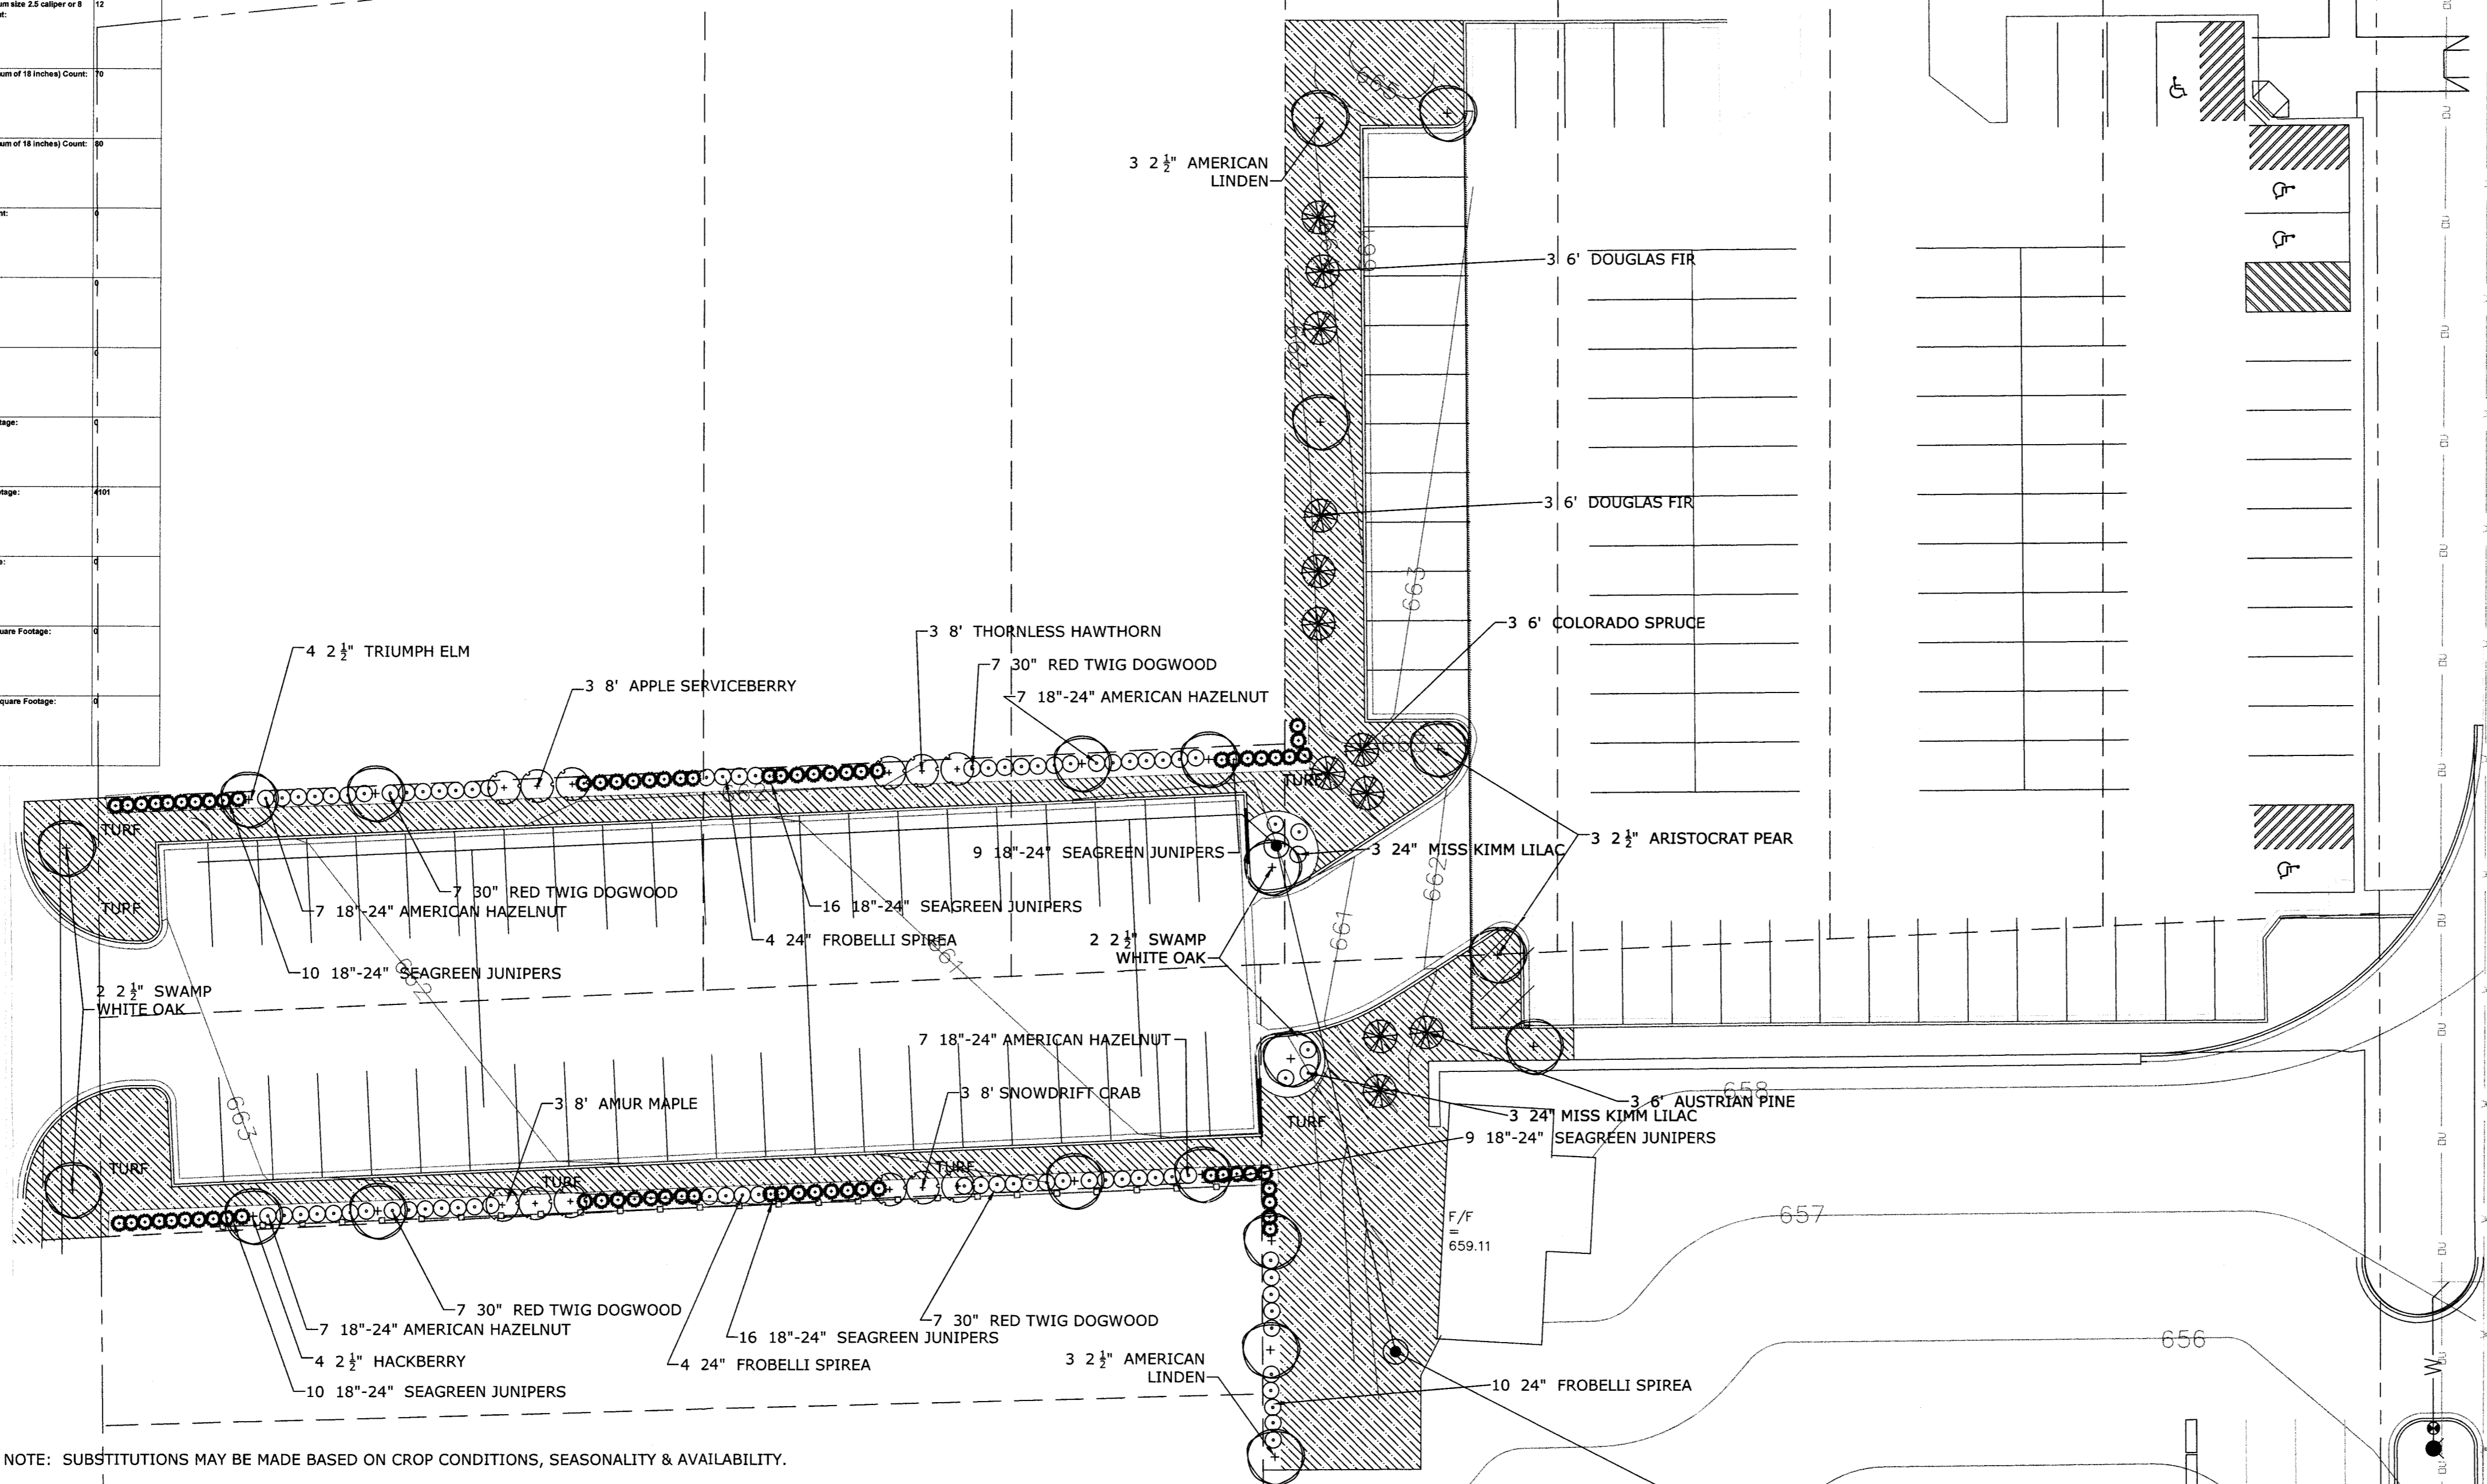

NOTE: SUBSTITUTIONS MAY BE MADE BASED ON CROP CONDITIONS, SEASONALITY & AVAILABILITY.

Landscape Data Table: CTEs Provided

	CTE Value	Count Provided	Total CTEs Provided
Canopy Trees	1	21	21
Evergreen Trees	3	12	4
Understory Trees	3	12	4
Deciduous Shrubs	20	80	4
Evergreen Shrubs	20	70	4
Total:		195	37

LEGEND

EXISTING	DESCRIPTION	PROPOSED
[Symbol]	SANITARY SEWER	[Symbol]
[Symbol]	STORM SEWER	[Symbol]
[Symbol]	END SECTION	[Symbol]
[Symbol]	WATER MAIN & SIZE	[Symbol]
[Symbol]	WATER SERVICE & BOX	[Symbol]
[Symbol]	SEWER SERVICE	[Symbol]
[Symbol]	CONTOUR	[Symbol]
[Symbol]	GAS MAIN	[Symbol]
[Symbol]	TELEPHONE CABLE	[Symbol]
[Symbol]	SILT FENCE	[Symbol]
[Symbol]	MANHOLE	[Symbol]
[Symbol]	CATCH BASIN	[Symbol]
[Symbol]	INLET	[Symbol]
[Symbol]	HYDRANT	[Symbol]
[Symbol]	VALVE VAULT	[Symbol]
[Symbol]	TREE	[Symbol]
[Symbol]	ELEVATION	[Symbol]
[Symbol]	TRENCH BACKFILL	[Symbol]
[Symbol]	STREET LIGHT	[Symbol]
[Symbol]	SIGNS	[Symbol]
[Symbol]	FOUND IRON PIPE	[Symbol]
[Symbol]	GUY WIRE	[Symbol]
[Symbol]	FLAG POLE	[Symbol]
[Symbol]	UTILITY POLE	[Symbol]
[Symbol]	UTILITY PEDESTAL	[Symbol]
[Symbol]	HANDHOLE	[Symbol]
[Symbol]	STRAW BALES	[Symbol]
[Symbol]	ITEM DESIGNATED FOR REMOVAL	[Symbol]
[Symbol]	TREE PROTECTION REQUIRED	[Symbol]
[Symbol]	BITUMINOUS PAVEMENT	[Symbol]
[Symbol]	CONCRETE	[Symbol]
[Symbol]	GRAVEL	[Symbol]
[Symbol]	SILT FENCE	[Symbol]
[Symbol]	GAS MAIN	[Symbol]

OWNER OF RECORD: ATMI PRECAST
960 RIDGEWAY AVENUE
AURORA, IL 60506


SITE PLAN DESIGNER: CORDOGAN CLARK & ASSOCIATES, INC.
960 RIDGEWAY AVENUE
AURORA, IL 60506

PROJECT LOCATION

PROJECT LOCATION MAP
NTS

SCALE IN FEET
SCALE: 1"=20'

ATMI PRECAST HARTFORD AVE. PARKING EXPANSION AURORA, ILLINOIS

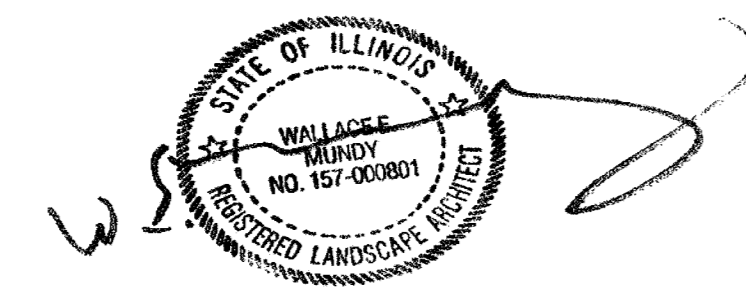

LANDSCAPE PLANS PREPARED BY:
WALLACE E. MUNDY RLA
REGISTERED LANDSCAPE ARCHITECT
LICENSE NO. 157-000801
EXPIRES: 8/31/2017

W.E. MUNDY LANDSCAPING
P.O. BOX 1462 AURORA, IL. 60507
OFFICES: 1135 MITCHELL RD. AURORA, IL. 60505
(630) 896-6900

W.E. MUNDY LANDSCAPING hereby reserves its common law copyrights in these plans. These plans are confidential and are not to be reproduced, changed, or copied in any form by any party without first obtaining written permission of W.E. MUNDY LANDSCAPING.

DWG NO: 1 OF 1
DATE: 5/1/17
REV: 6/12/17
REV: 7/5/17
REV: 7/14/17
DWG BY: WEM
SCALE: 1"=20'