



Elevation Data Table: Elevations		
Description	Value	Unit
a) Building Height in feet (typical)	34.80	feet
b) Total Building Square Footage (typical)	50,582.00	Square Feet
c) First Floor Building Square Footage (typical)	50,582.00	Square Feet
d) Number of building stories (typical)	1.00	
e) Exterior Material List (including colors) for all buildings and accessory structures:		
Brick Veneer		
Color: Burgundy Ironspot		
Cast Stone - Head / Band / Cap		
Color: Buff		
Asphalt Shingles		
Color: Pewter		
Fiber cement Trim		
Color: Arctic White		
Fiber cement Lap Siding		
Color: Navajo Beige		
Exterior Trim Paint		
All steel door frames and miscellaneous materials to be painted to match adjacent materials		
Aluminum Storefront/ Aluminum Infill Panel		
All aluminum infill panels to be clear anodized to match aluminum storefront mullions		
Aluminum Panel Rainscreen		
All aluminum panel rainscreens to be clear anodized to match aluminum storefront mullions		

Elevation Data Table: Ground Signage			
Ground Sign #	Description	Value	Unit
1	i) Length of street frontage - on which Sign is Located	433	Feet
	ii) Width of Sign Face	6.00	Feet
	iii) Height of Sign Face	3.00	Feet
	iv) Square Footage of Sign Face	18	Square Feet
	v) Height of Sign (overall)	6	Feet
	vi) Width of Sign (overall)	12	Feet
	vii) Type of Sign	Dimensional Lettering	
	viii) Type of Sign Base	Stone Base with Brick and Stone Above	
	ix) Is there a Digital Display	no	
	x) If Yes then, Location of Digital Display on the sign		
2	i) Length of street frontage - on which Sign is Located	425	Feet
	ii) Width of Sign Face	6.00	Feet
	iii) Height of Sign Face	3.00	Feet
	iv) Square Footage of Sign Face	18	Square Feet
	v) Height of Sign (overall)	6	Feet
	vi) Width of Sign (overall)	12	Feet
	vii) Type of Sign	Dimensional Lettering	
	viii) Type of Sign Base	Stone Base with Brick and Stone Above	
	ix) Is there a Digital Display	no	
	x) If Yes then, Location of Digital Display on the sign		


ELEVATIONS

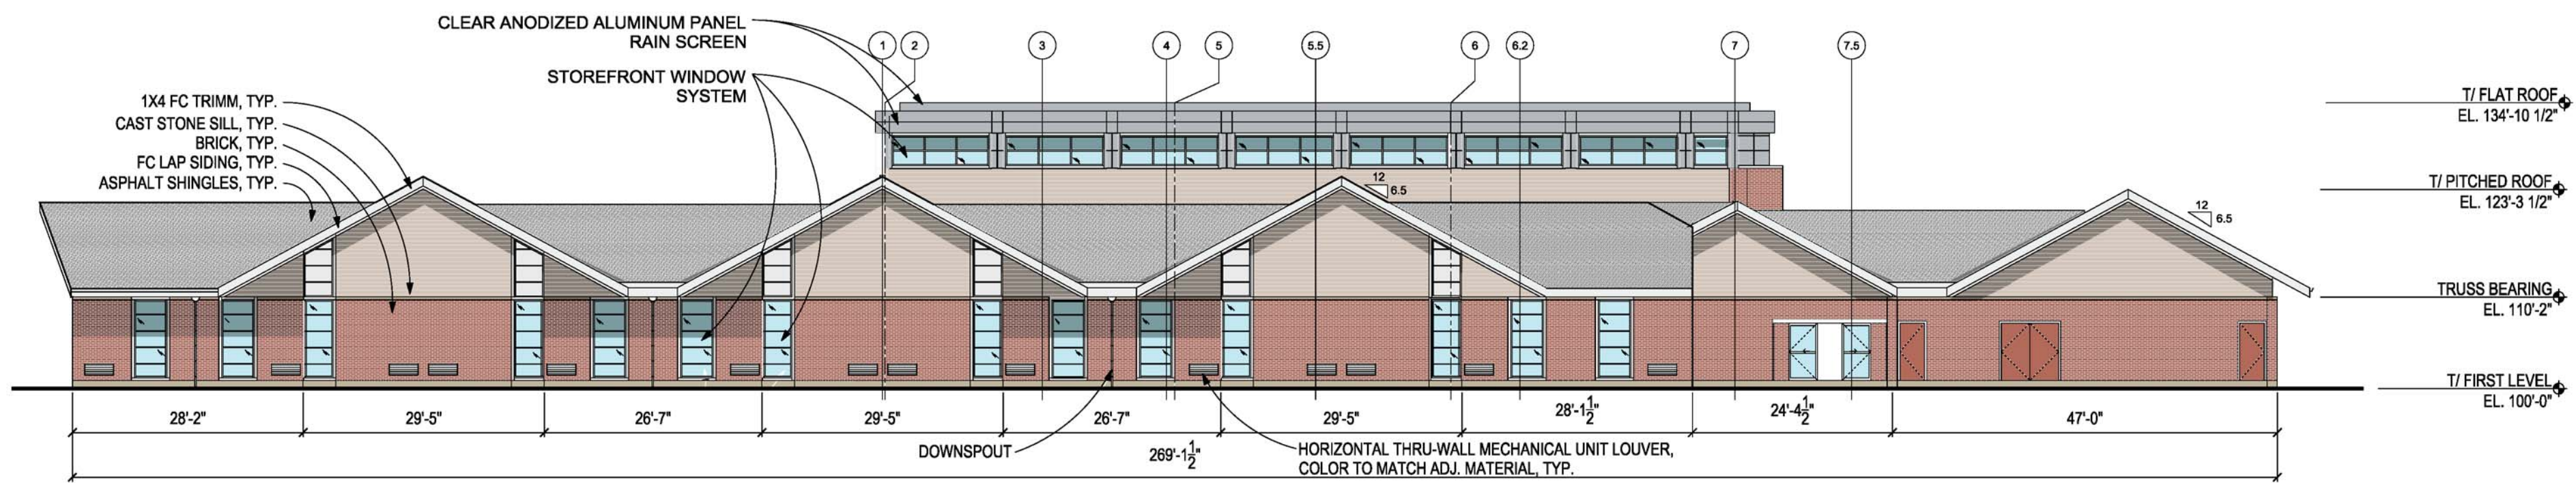


4 WEST ELEVATION
SCALE: 1/16" = 1'-0"

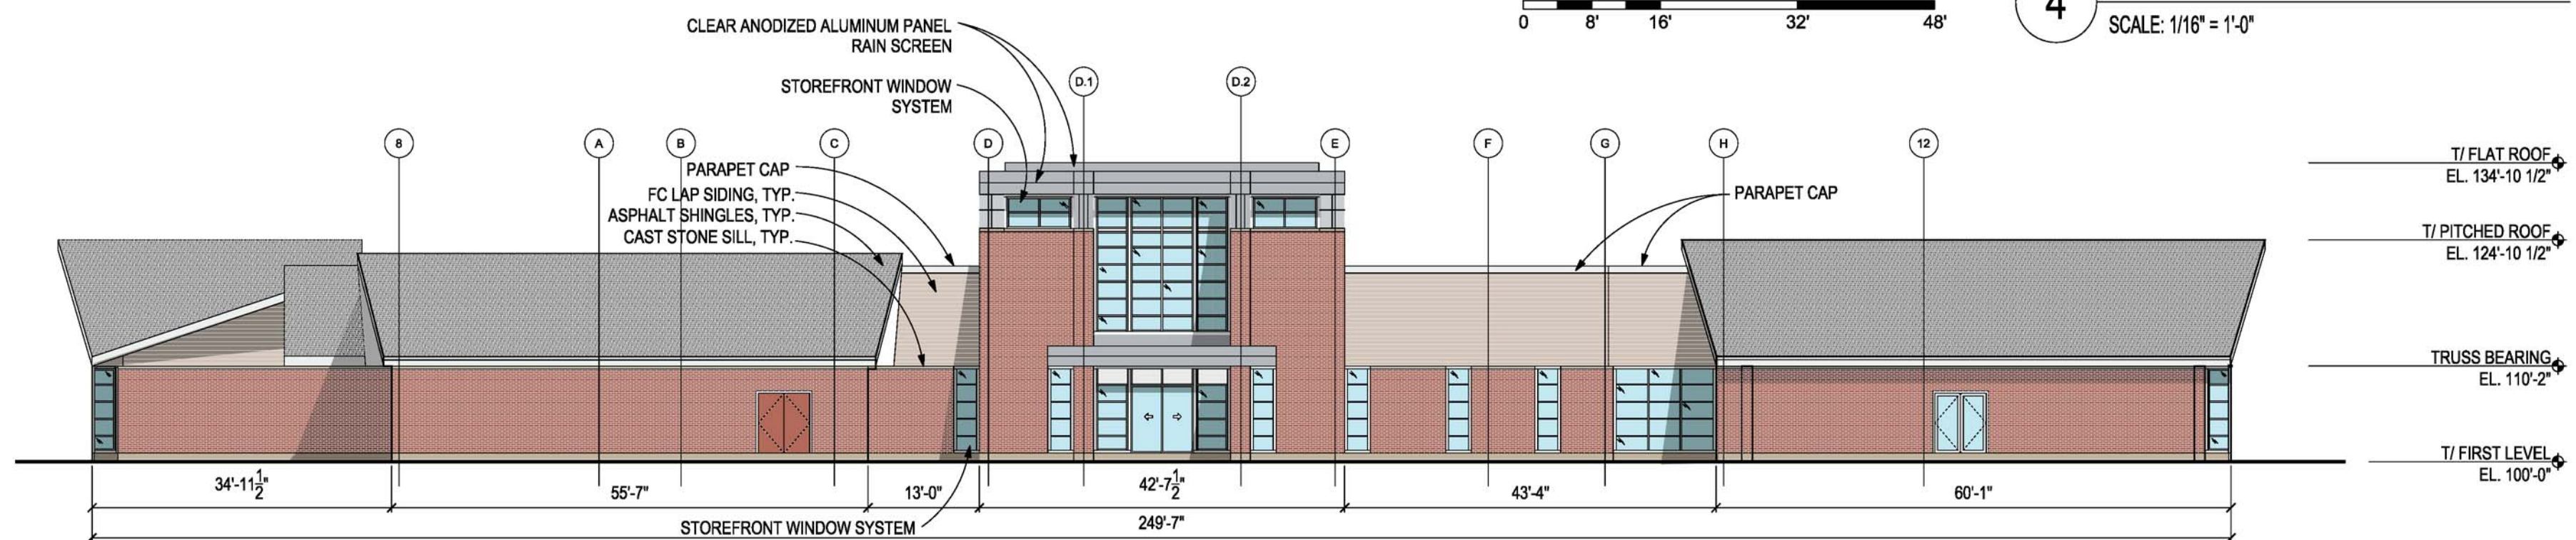

3 SOUTH ELEVATION
SCALE: 1/16" = 1'-0"

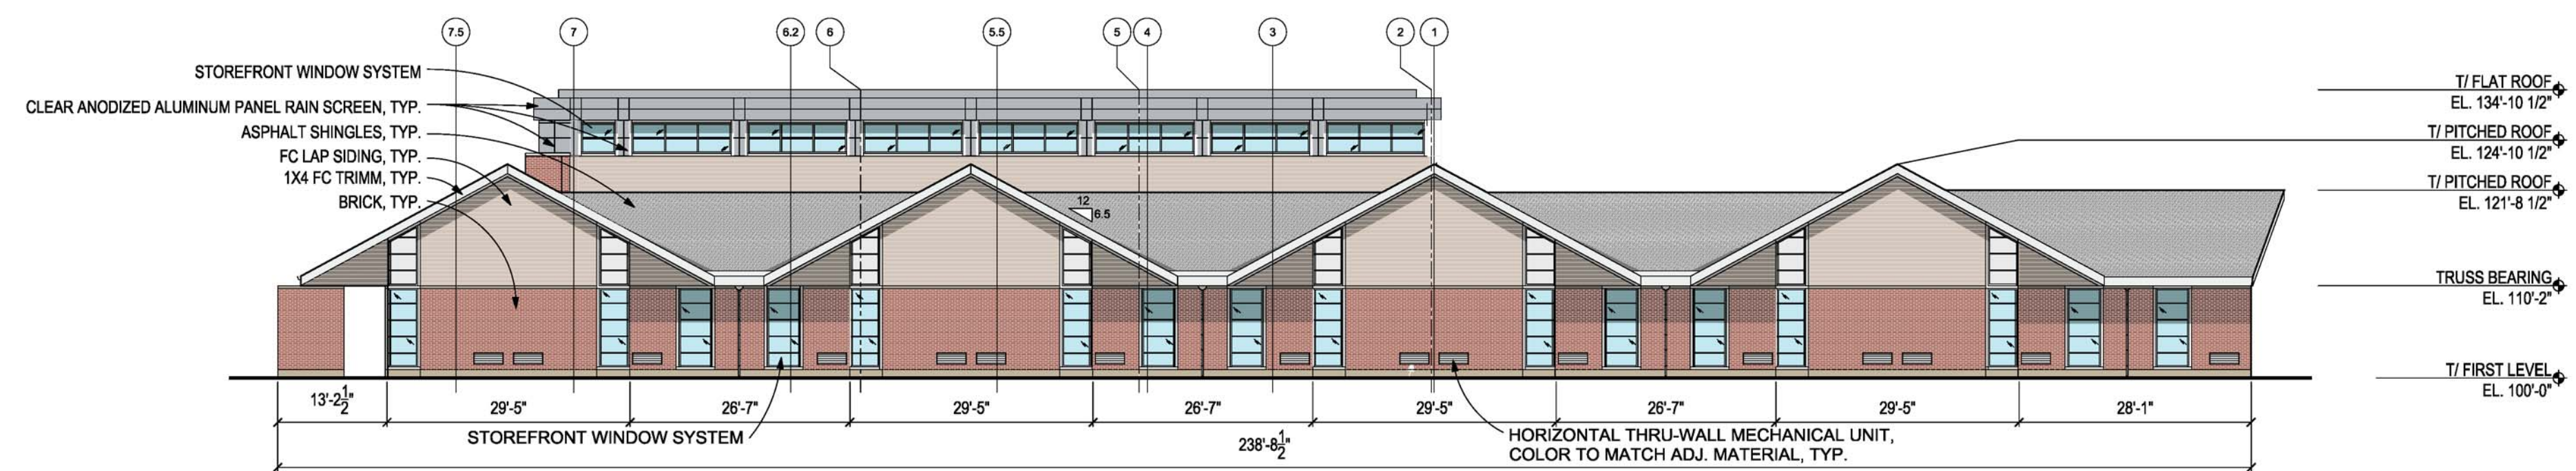

2 EAST ELEVATION
SCALE: 1/16" = 1'-0"

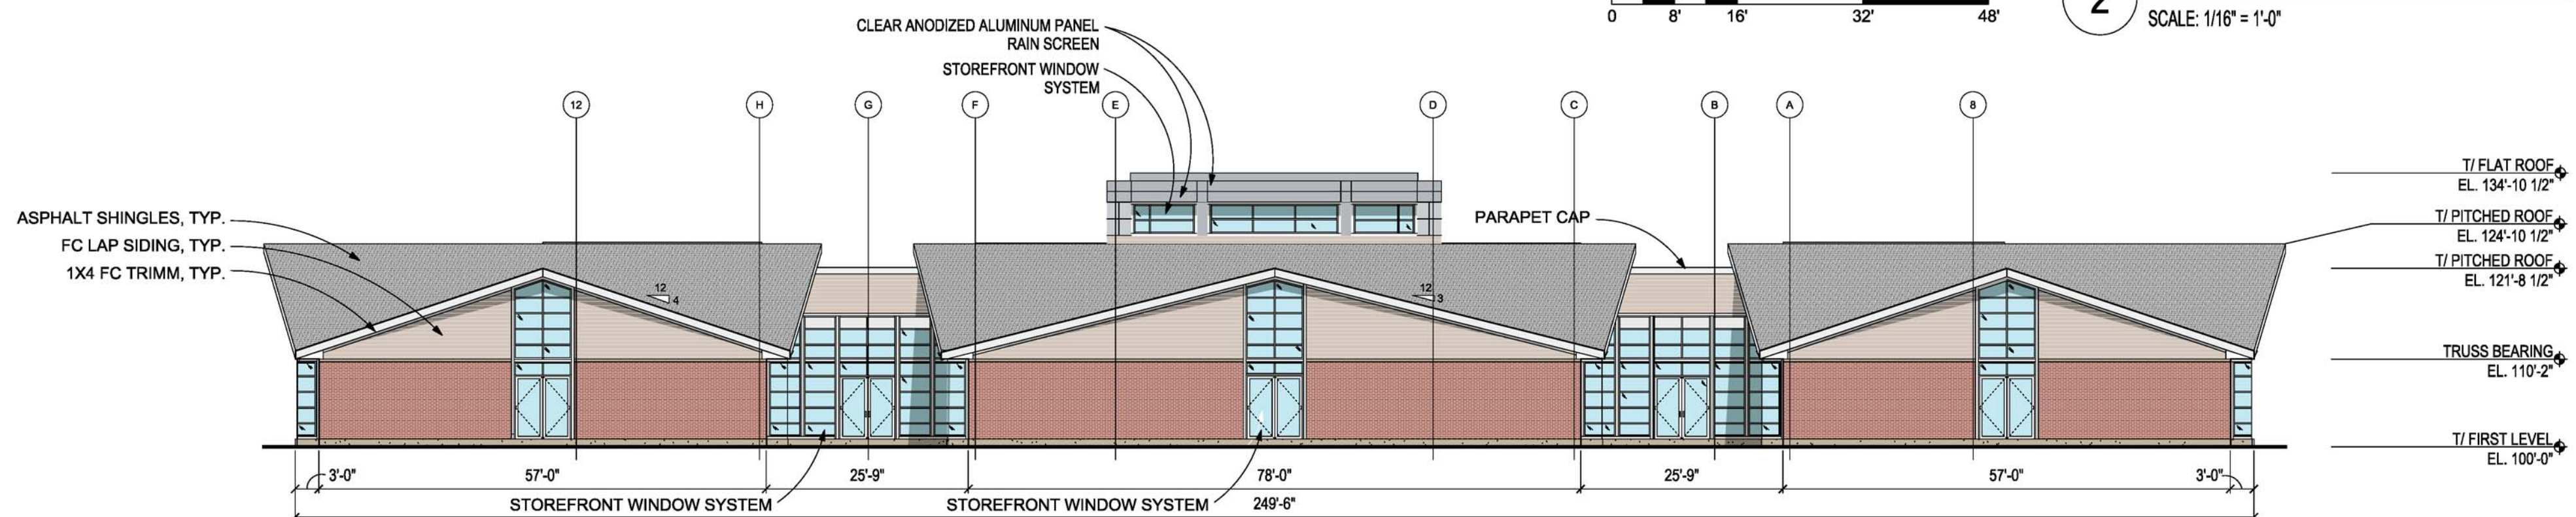

1 NORTH ELEVATION
SCALE: 1/16" = 1'-0"

Material Key



Siding




Dark Grey Roofing




Red Brick




Stone Sill

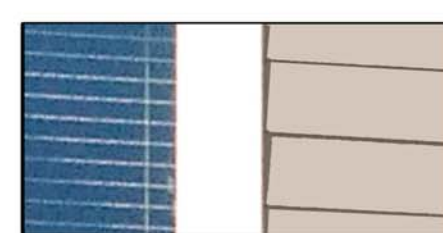


White Trim

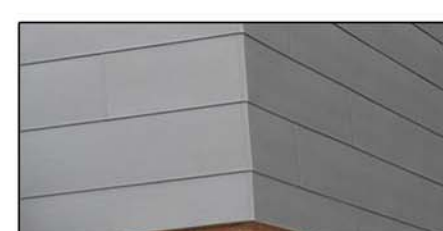

Clear Anodized Aluminum Panel Rain Screen

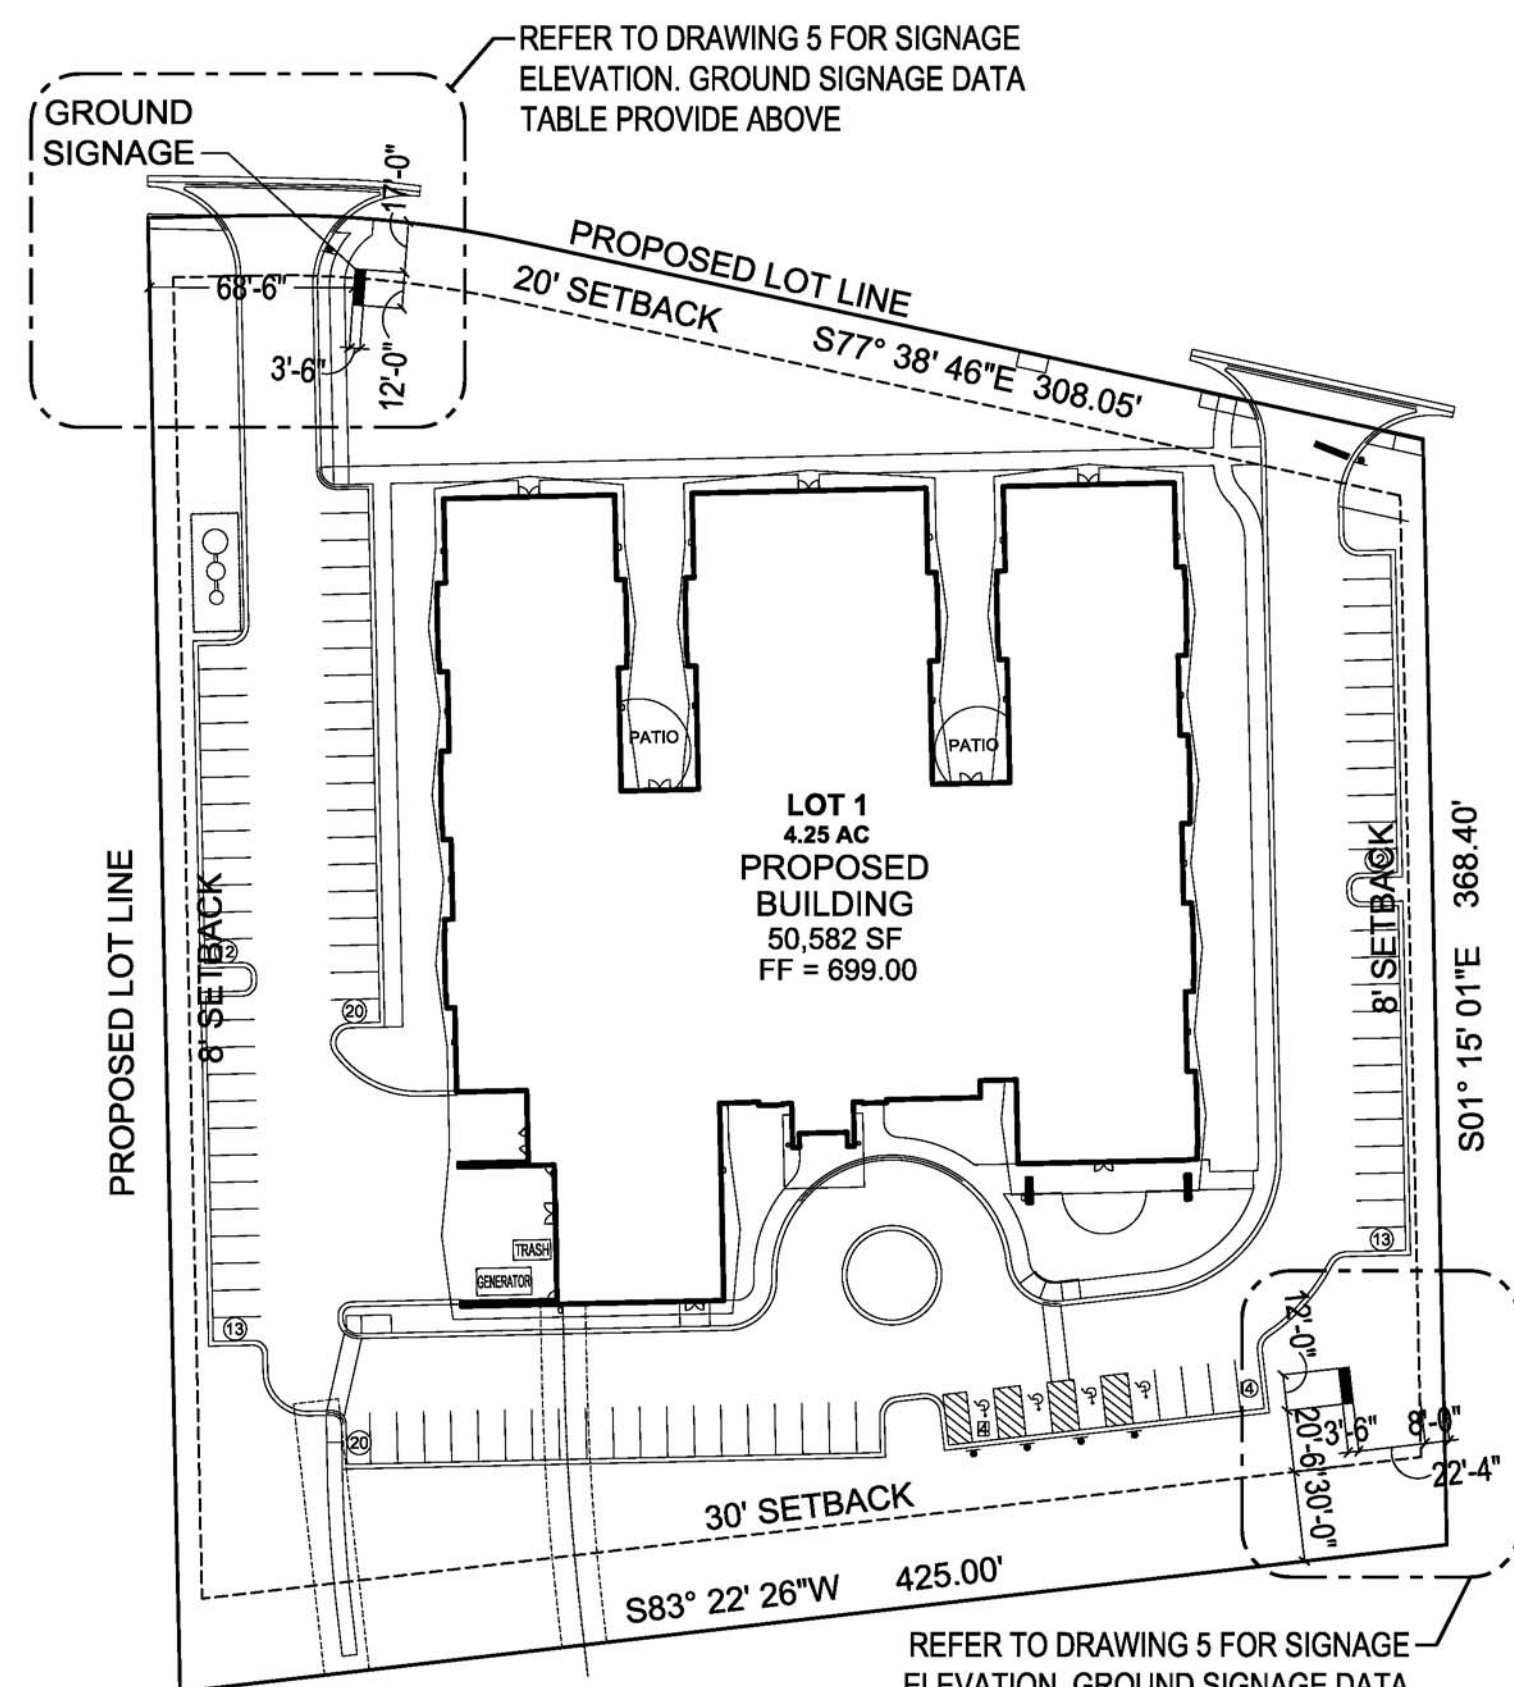

6 GROUND SIGN LOCATION PLAN
SCALE: 1/64" = 1'-0"

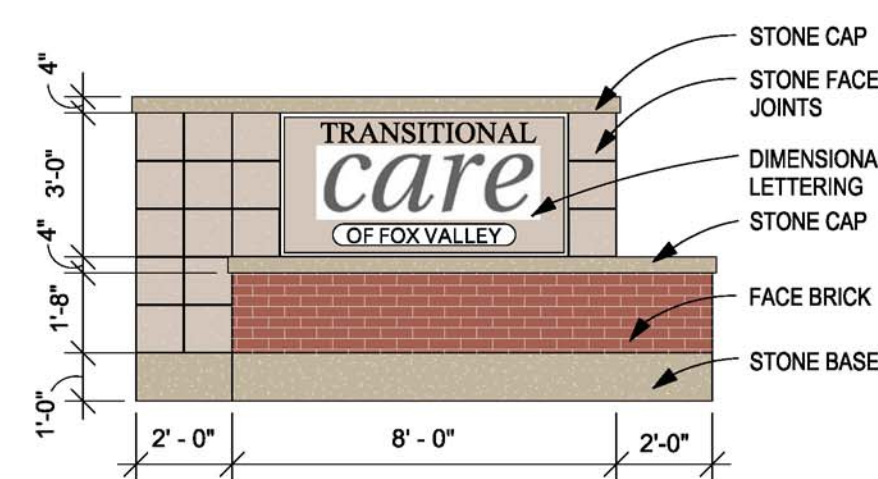

5 SIGNAGE ELEVATION
SCALE: 1/4" = 1'-0"

Transitional Care of Fox Valley

Aurora, Illinois 60504
July 28, 2017

PFB ARCHITECTS, LLC

33 N. LASALLE STREET, SUITE 3600
CHICAGO, ILLINOIS 60602
PHONE: (312) 376-3100 FAX: (312) 376-3106

ALL DRAWINGS AND WRITTEN MATERIAL HEREIN CONSTITUTE THE ORIGINAL AND UNPUBLISHED WORK OF THE ARCHITECT, AND THE SAME MAY NOT BE REPRODUCED, USED, OR DISCLOSED WITHOUT THE WRITTEN CONSENT OF THE ARCHITECT.