



MOVING & STORAGE AT FOX VALLEY
AURORA, ILLINOIS

COLOR SCHEDULE

PAINT TO MATCH
379B Whisper - Dryvit Systems


Accent Color
COLOR MATCH T.B.D. IN FIELD

P6
Sierra Sunset - HIGH GLOSS
"Automotive" Acrylic Enamel

Match Brick on Original Building
EVOLUTION - Thin Brick
#94 COLONY

BRICK COLOR MATCH
PMS 729c


SHERWIN WILLIAMS
SW 6361 Autumnal

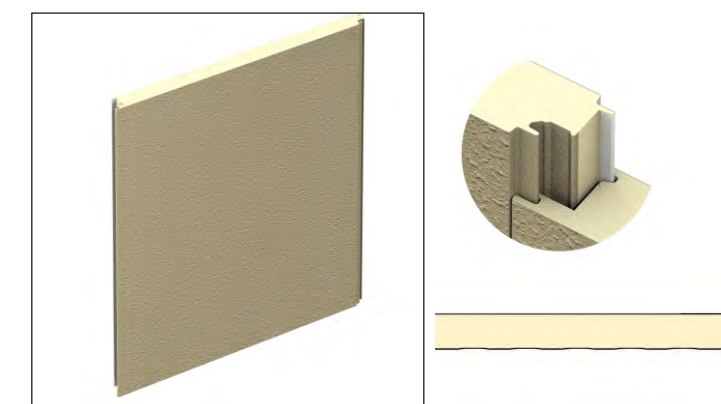


2-1/2" CF TUFF WALL INSULATED
METAL WALL PANELS WITH
STUCCO FINISH



BUILDING & CONTRACTING,
QUALITY SINCE 1995
Residential and Commercial

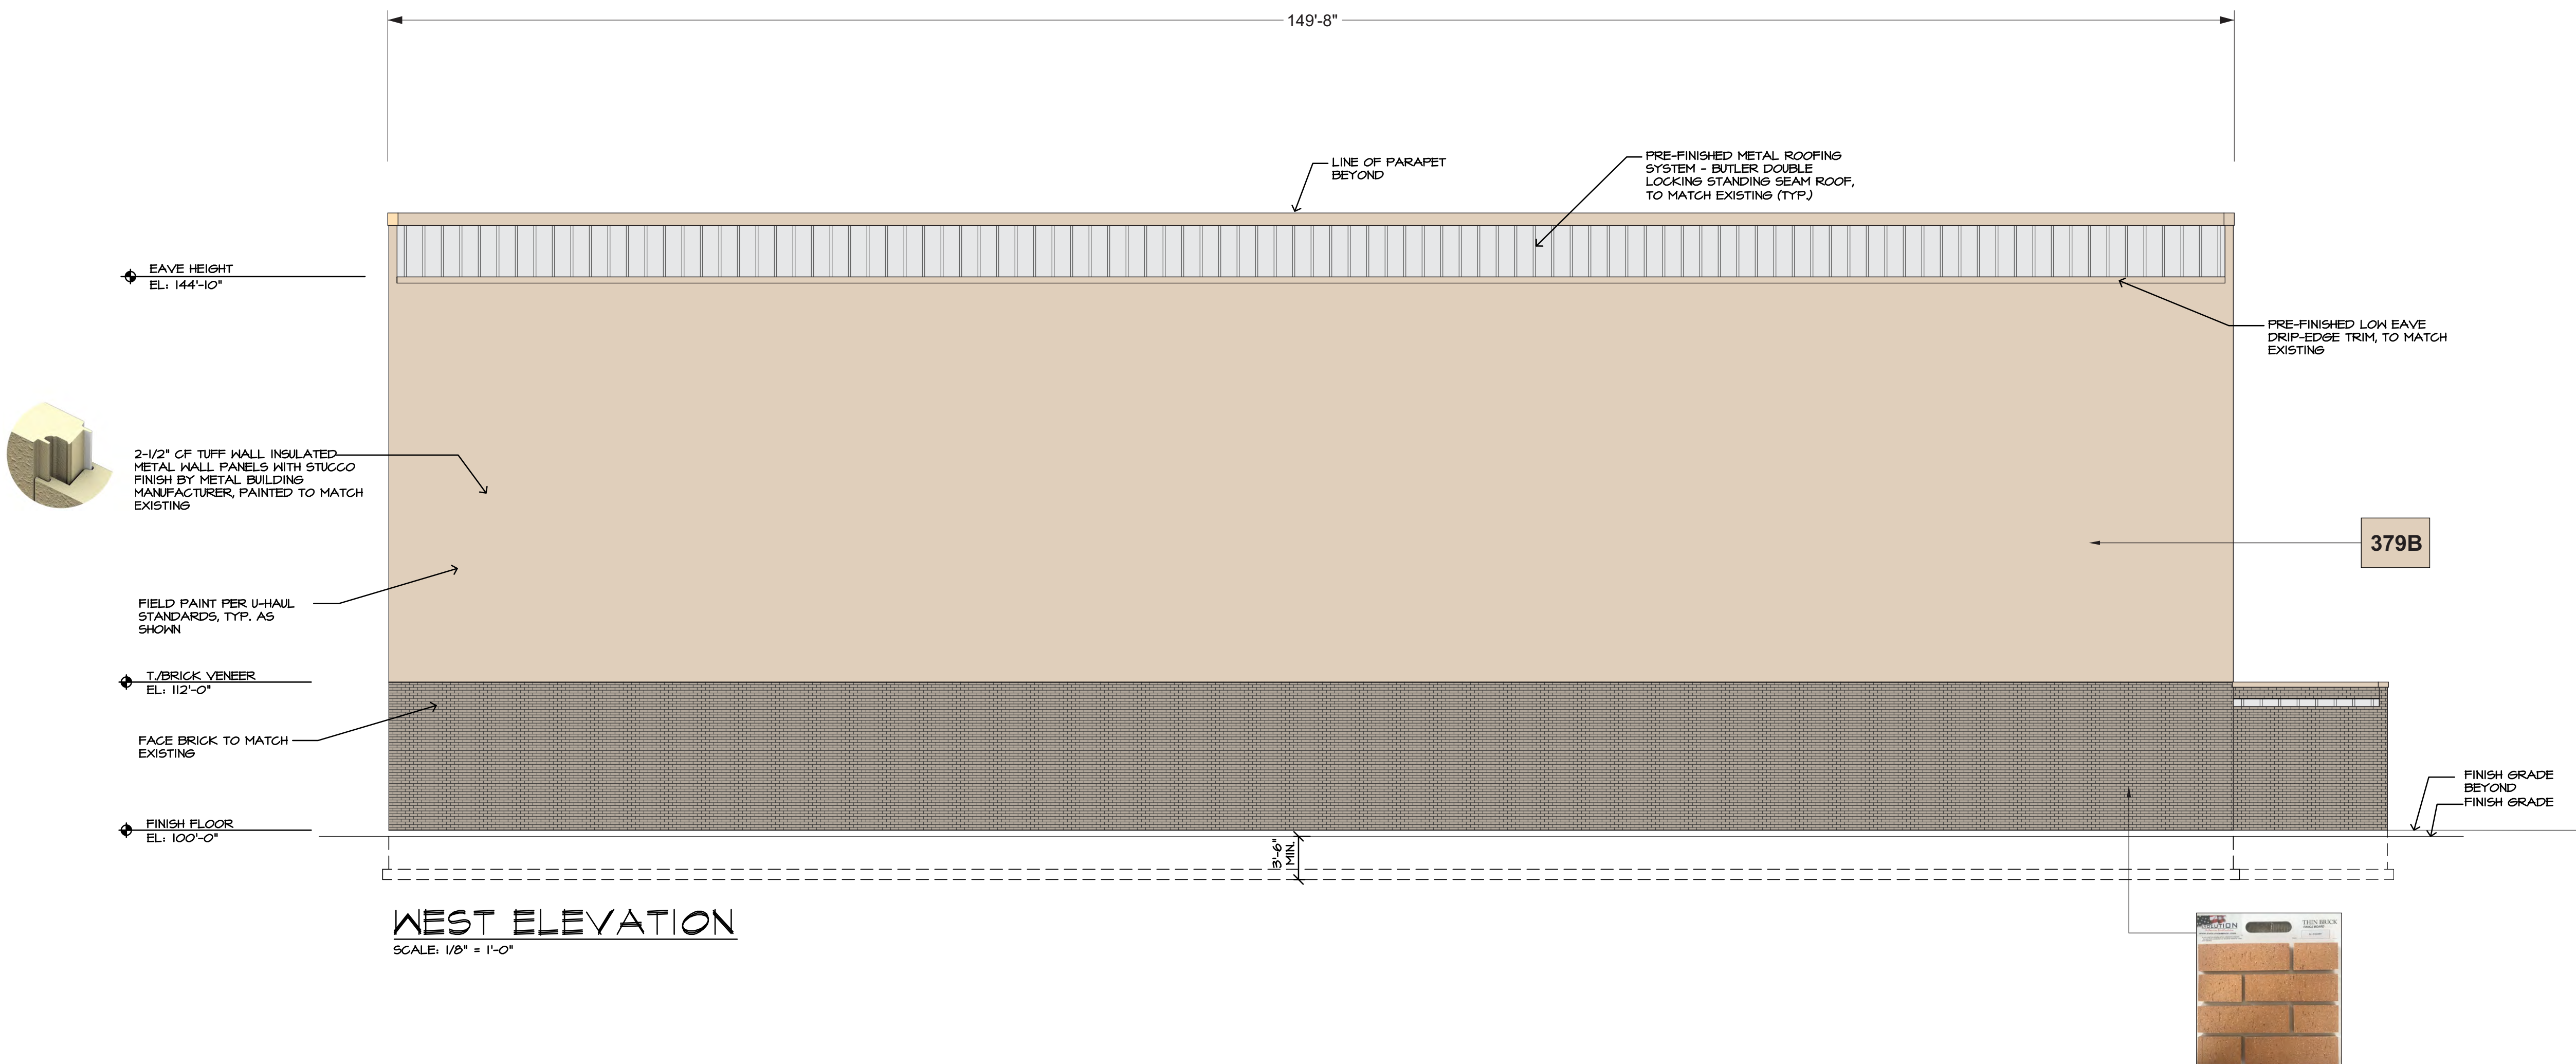


WEST ELEVATION
SCALE: 1/8" = 1'-0"

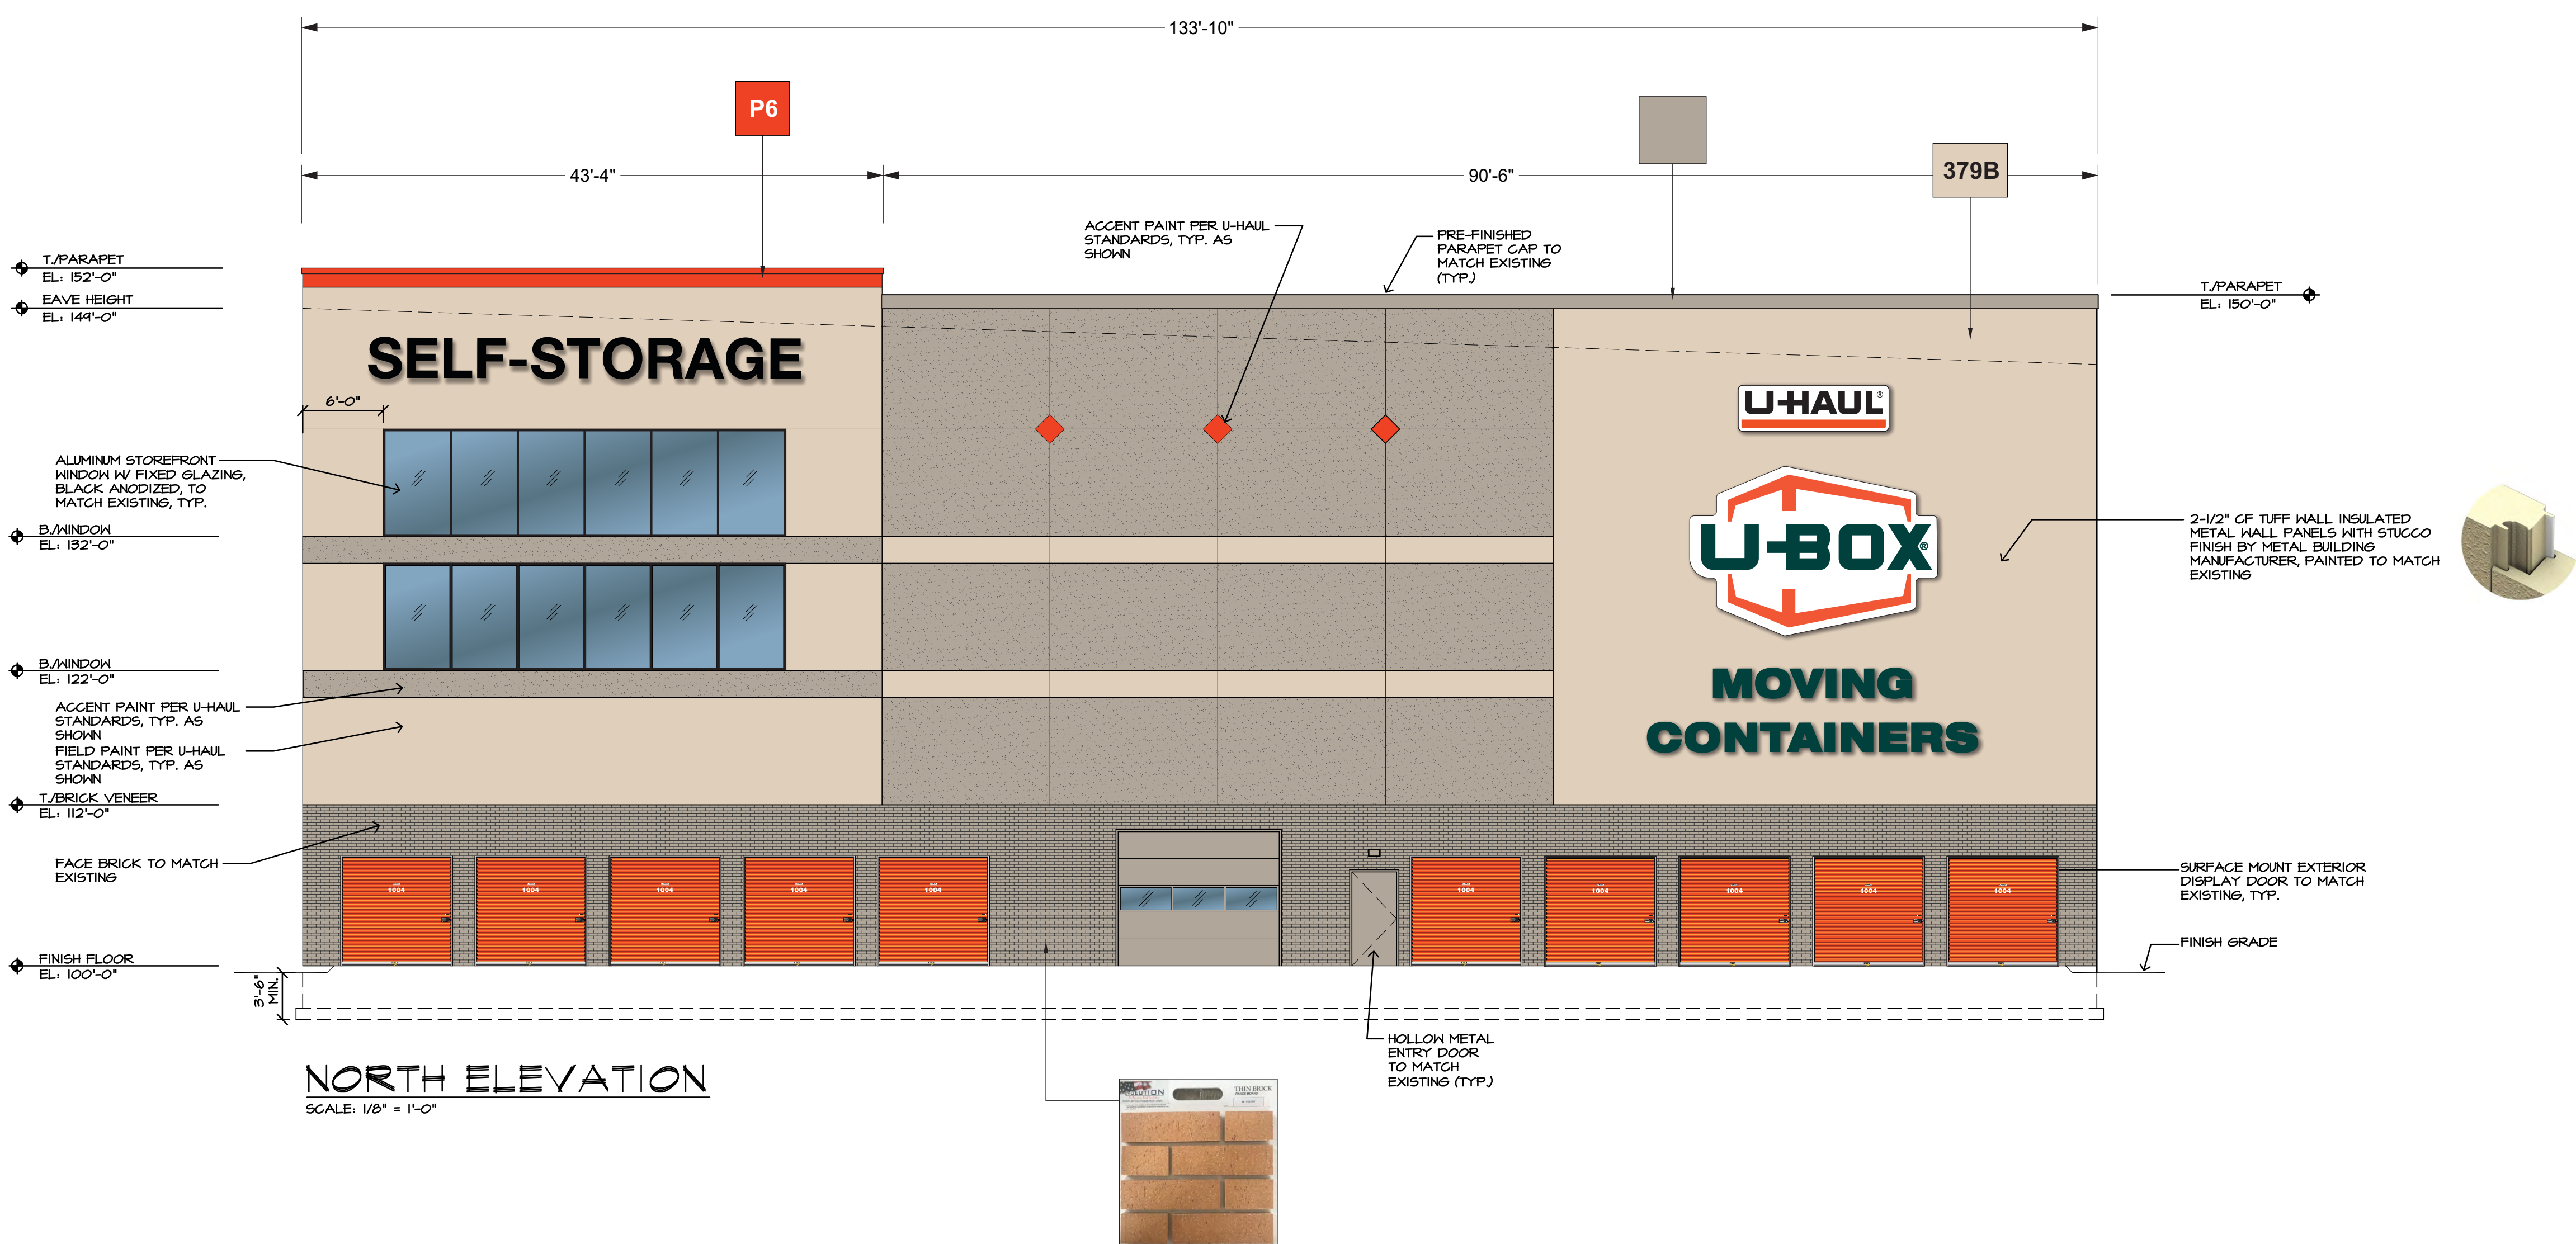

NORTH ELEVATION
SCALE: 1/8" = 1'-0"




MOVING & STORAGE AT FOX VALLEY
AURORA, ILLINOIS

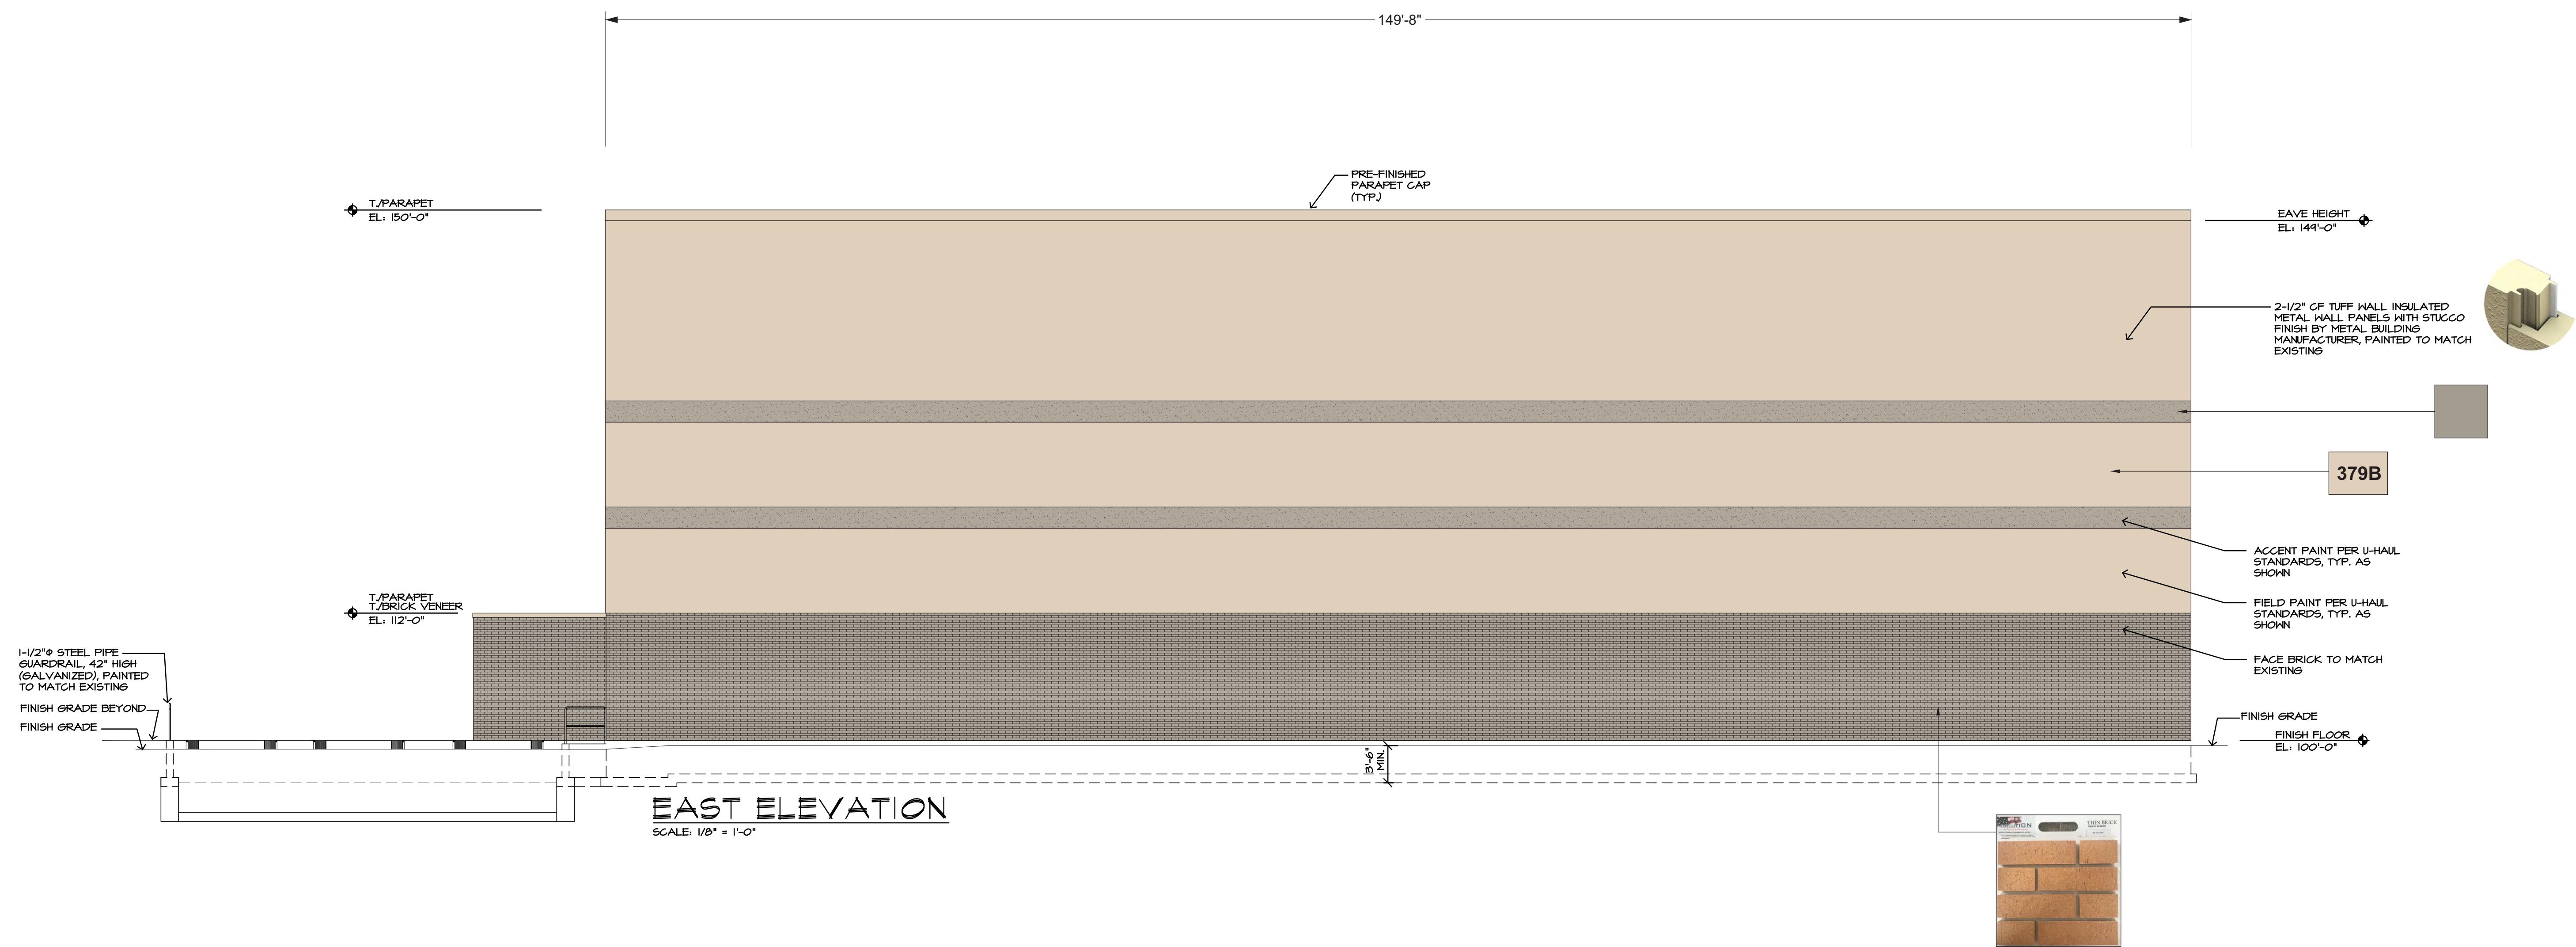


COLOR SCHEDULE

- PAINT TO MATCH
379B Whisper - Dryvit Systems
- Accent Color
COLOR MATCH T.B.D. IN FIELD
- P6 Forest Green - HIGH GLOSS
(Rust-Oleum Brand Name Only)
- Match Brick on Original Building
EVOLUTION - Thin Brick
#94 COLONY
- BRICK COLOR MATCH
PMS 729c
- SHERWIN WILLIAMS
SW 6361 Autumnal

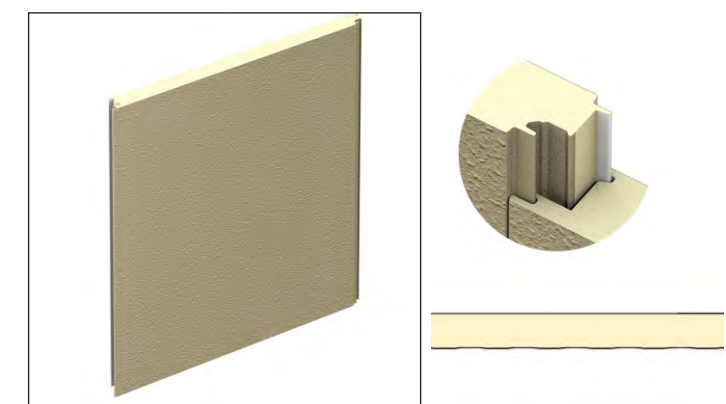

2-1/2" CF TUFF WALL INSULATED
METAL WALL PANELS WITH
STUCCO FINISH

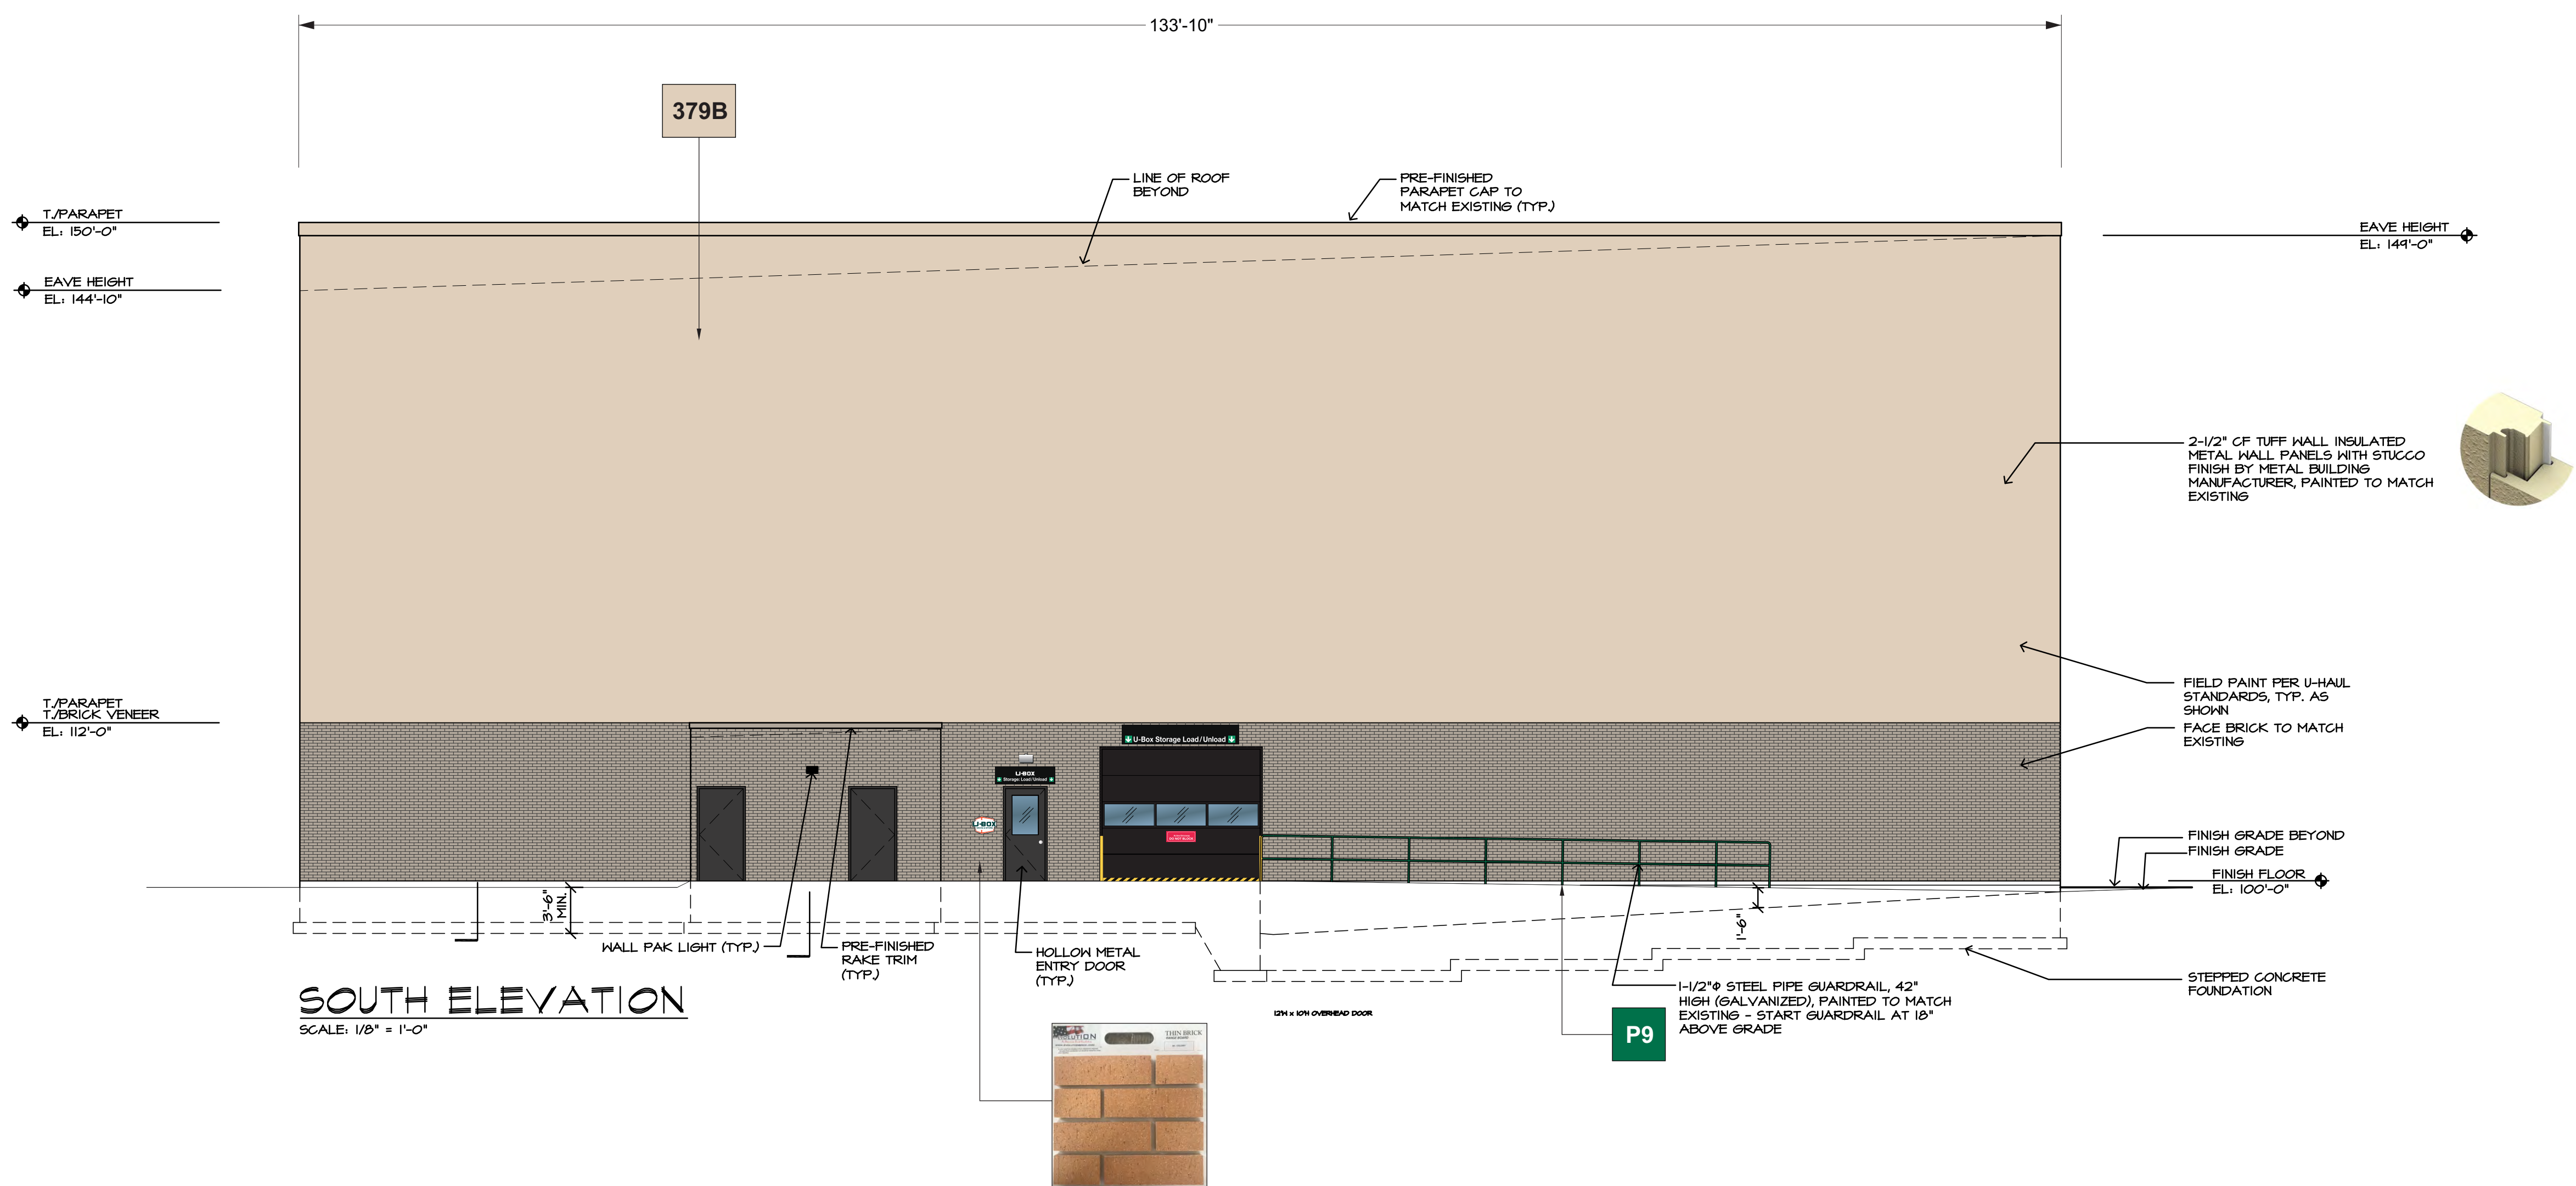

BUILDING & CONTRACTING,
QUALITY SINCE 1995
Residential and Commercial

ELEVATIONS




MOVING & STORAGE AT FOX VALLEY
195 S. Rte. 59, Aurora, IL 60504



ADVERTISING & MARKETING ASSOCIATES, INC.



ARCHITECTURAL DESIGN & FACILITY IMAGING

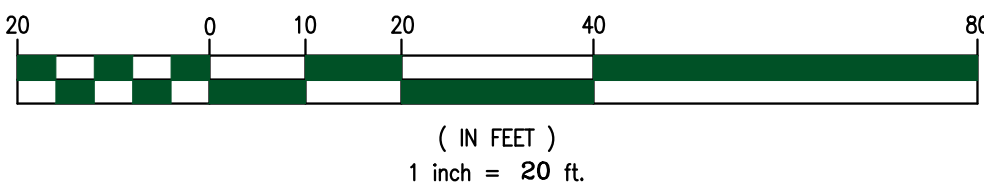

Civil Engineering &
Land Development Consulting
26316 Mapleview Drive
Plainfield, IL 60585
815.577.1707 T 815.577.2595 F
www.cookengrroup.com

COOK
ENGINEERING
GROUP

#	DATE	REVISION DESCRIPTION
1		
2		
3		
4		
5		
6		
7		
8		
9		
10		

BUILDING ELEVATIONS

U-HAUL MOVING & STORAGE
OF FOX VALLEY
SWC IL RTE 59 & US RTE 34 AURORA, IL

PREPARED FOR
UHC CHICAGO W SUBURBS
1854 DOUGLAS ROAD
MONTGOMERY, IL 60583
312.576.4581

MR. RICK ROTTWEILER

CEG JOB NUMBER
2022-116

SCALE: 1" = 20'

DRAWN BY: CNW

CHECKED BY: MDC

DATE: 11/01/2022

SHEET:
1 of 6
© Copyright, 2022



MOVING & STORAGE AT FOX VALLEY
195 S. Rte. 59, Aurora, IL 60504



MATCH EXISTING FINISH PROVIDES
SUPERIOR R-VALUE INSULATION
AND EXCEEDS LEED STANDARDS

MATCH PAINT TREATMENT TO
ENHANCE SURROUNDING
NEIGHBORHOOD

WINDOWS ENHANCES
RETAIL UNIFORMITY

Civil Engineering &
Land Development Consulting
26316 Mapleview Drive
Plainfield, IL 60585
815.577.1707 T 815.577.2895 F
www.cookengr.com



#	DATE	REVISION DESCRIPTION
1		
2		
3		
4		
5		
6		
7		
8		
9		
10		

BUILDING ELEVATIONS
U-HAUL MOVING & STORAGE
OF FOX VALLEY
SWC IL RTE 59 & US RTE 34 AURORA, IL

PREPARED FOR
UHC CHICAGO W SUBURBS
1854 DOUGLAS ROAD
MONTGOMERY, IL 60583
312.576.4581

MR. RICK ROTTWEILER

CEG JOB NUMBER

2022-116

SCALE: 1" = 20'

DRAWN BY: CNW

CHECKED BY: MDC

DATE: 11/01/2022

SHEET:


2 of 6

© Copyright, 2022

ADVERTISING & MARKETING ASSOCIATES, INC.




ARCHITECTURAL DESIGN & FACILITY IMAGING

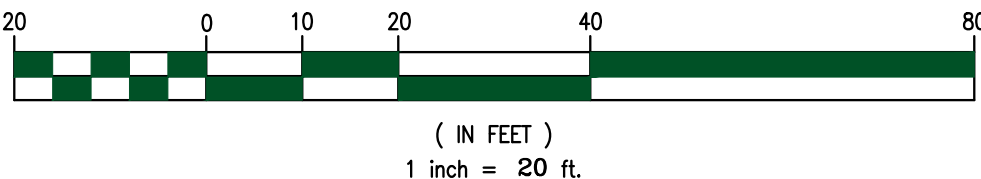


U-HAUL

MOVING & STORAGE AT FOX VALLEY

195 S. Rte. 59, Aurora, IL 60504

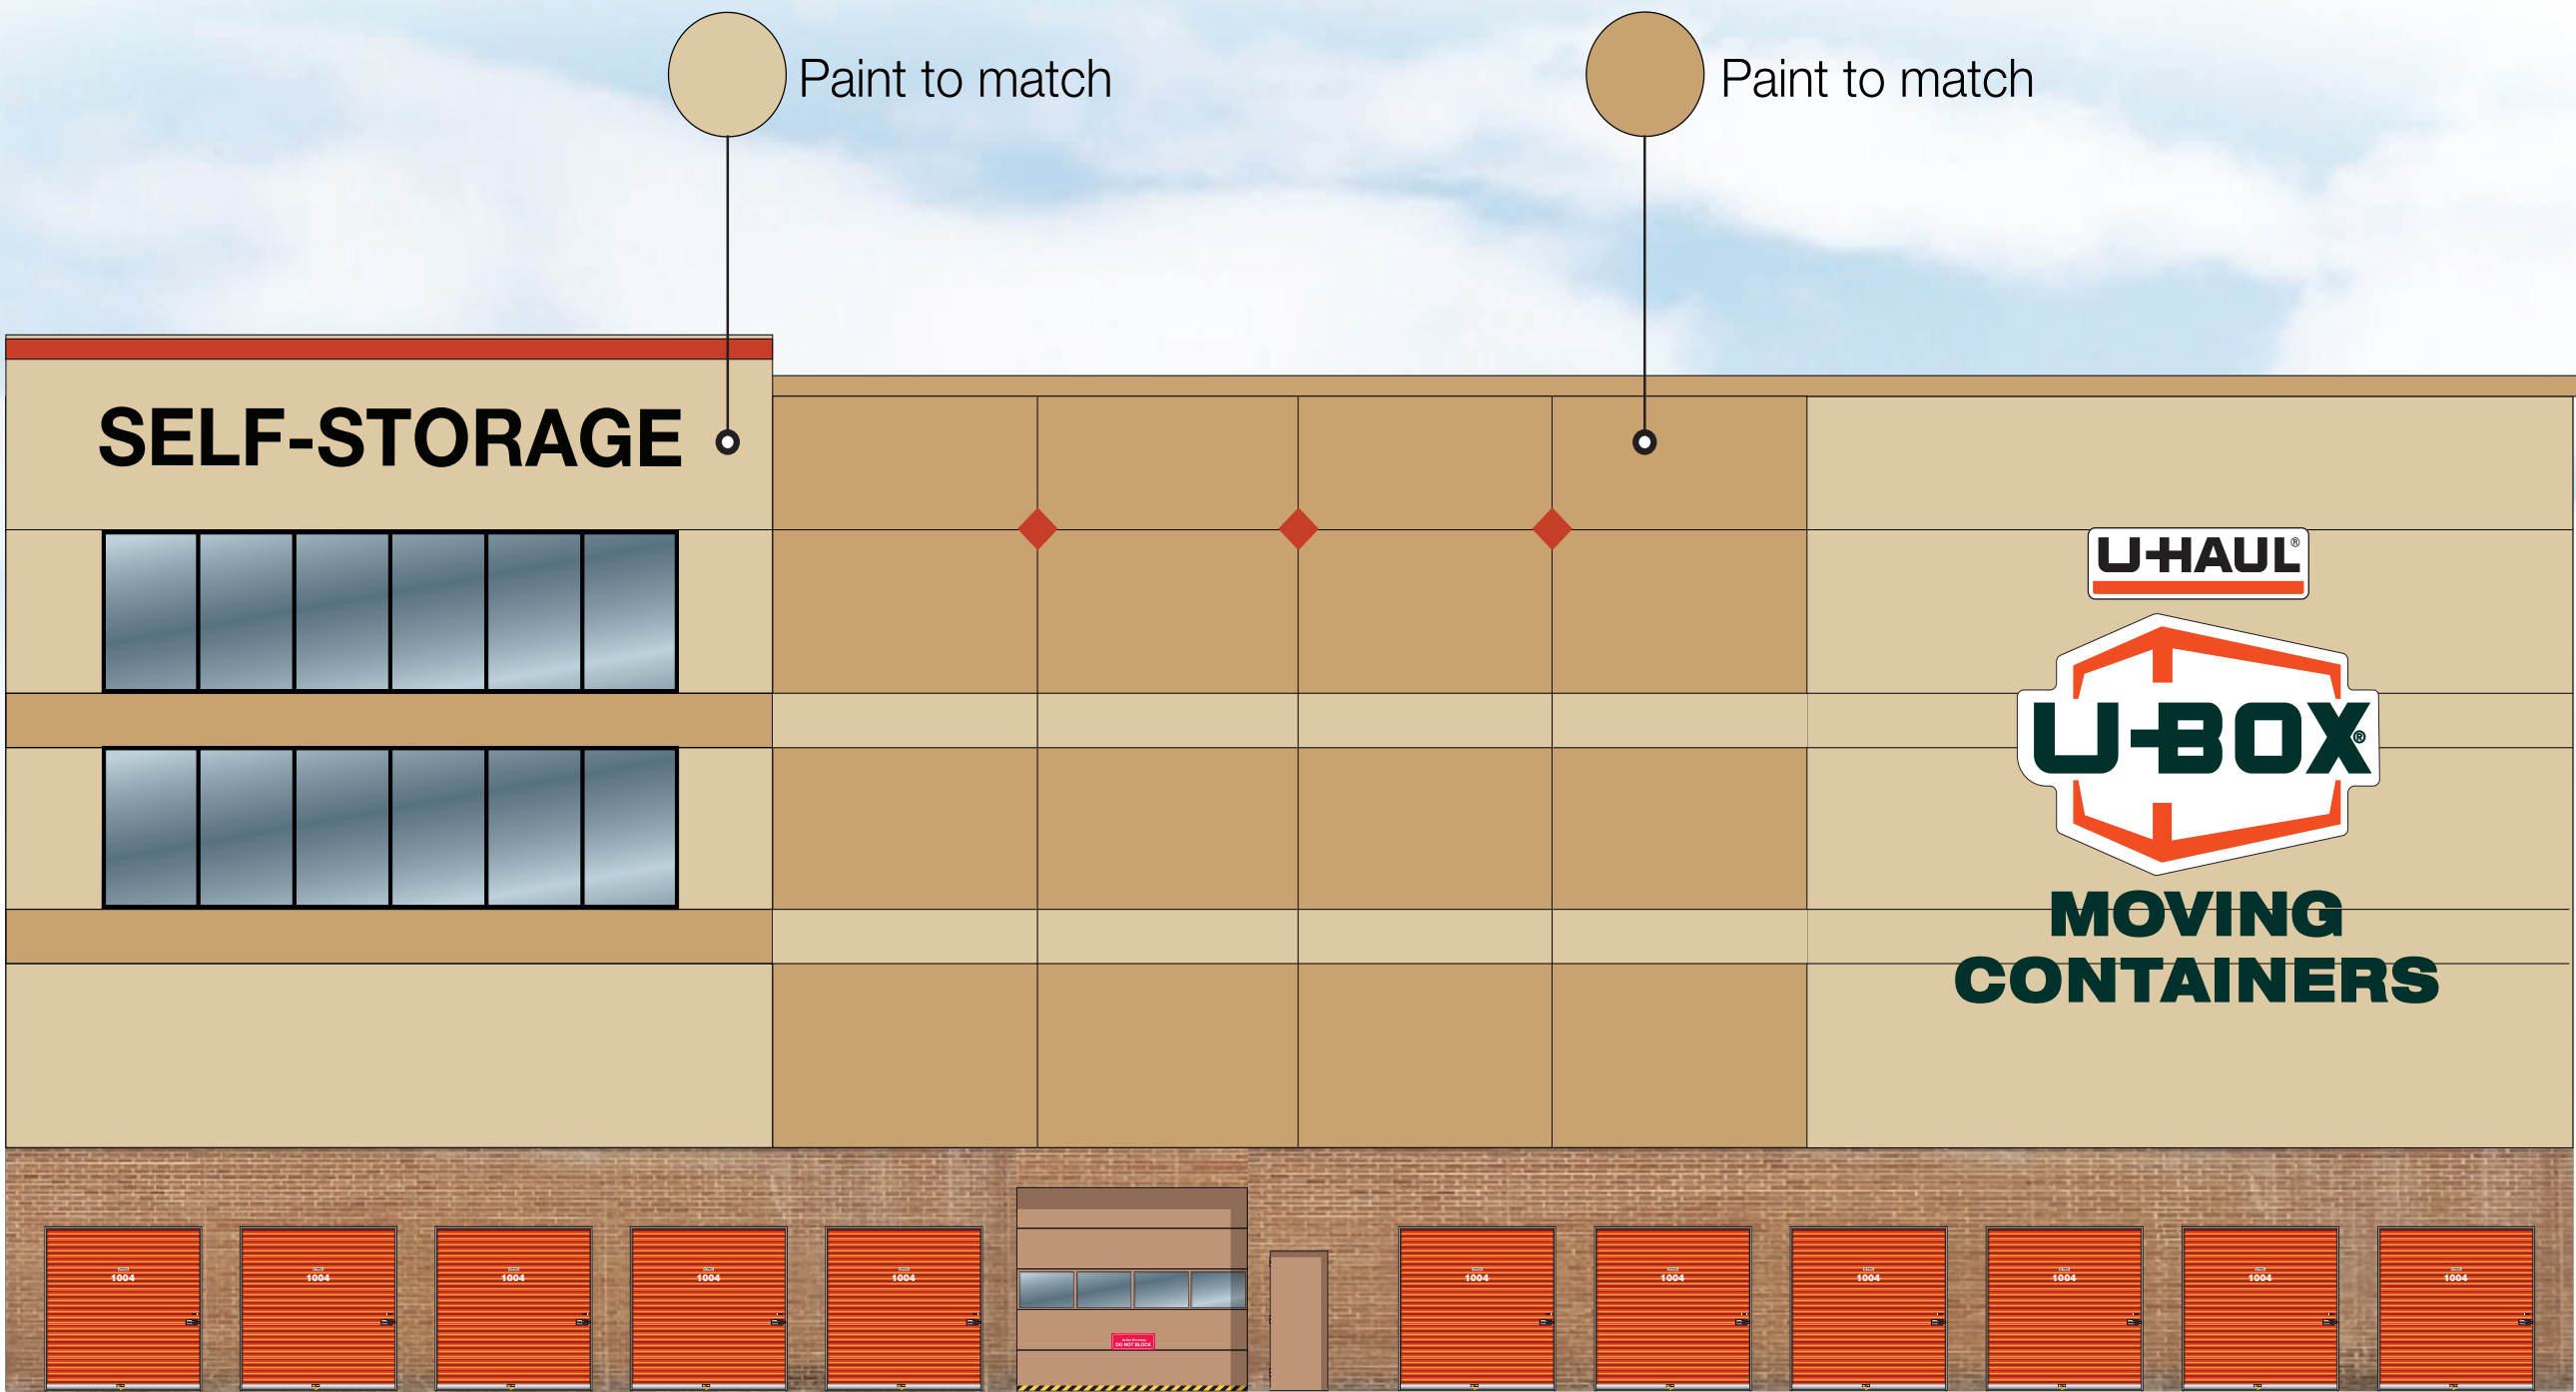

NORTH ELEVATION

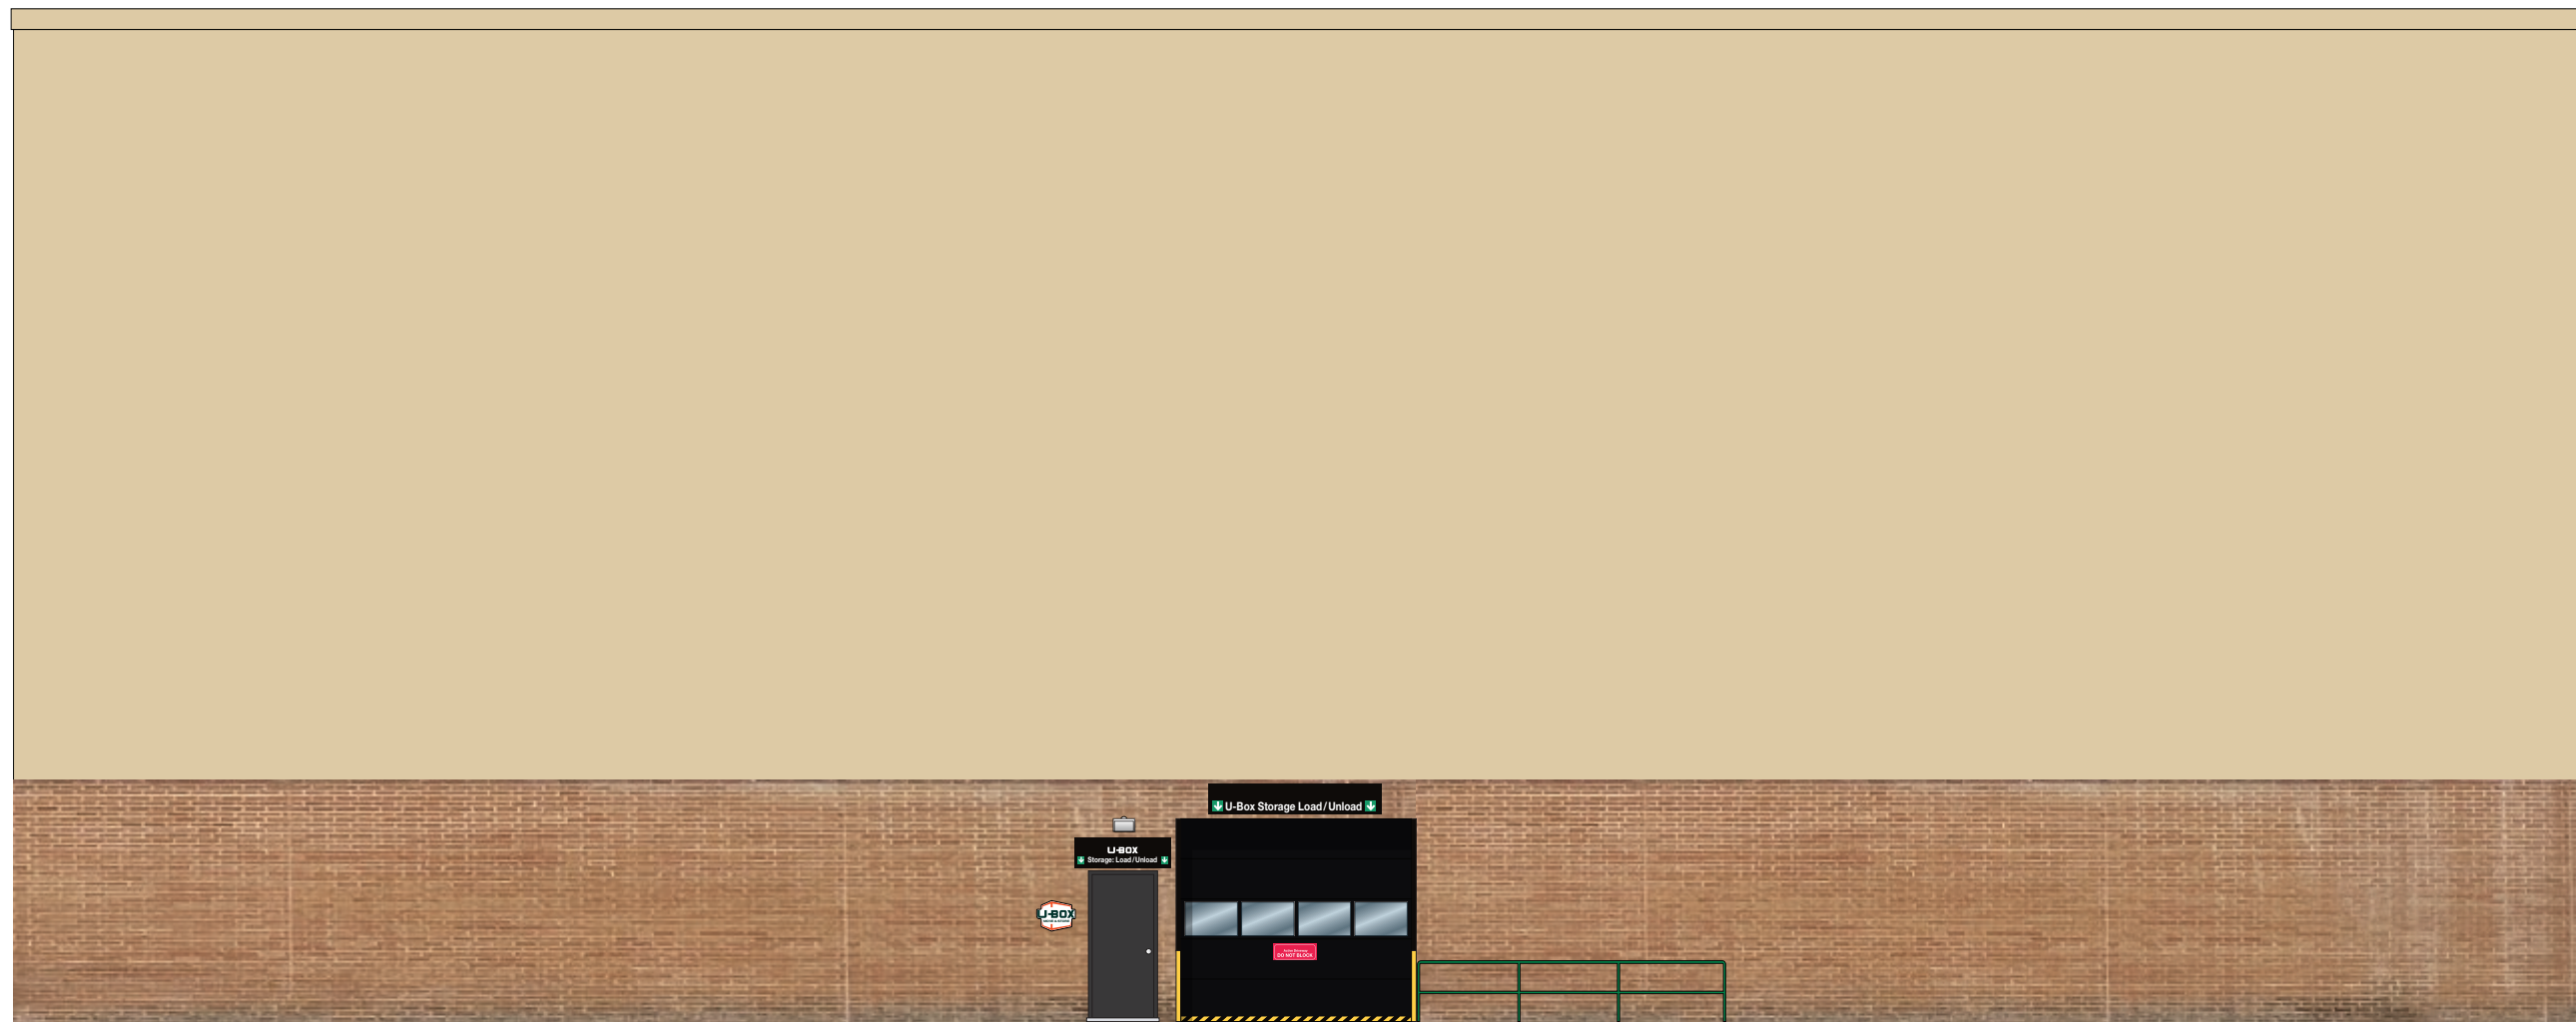


SOUTH ELEVATION

ADVERTISING & MARKETING ASSOCIATES, INC.



ARCHITECTURAL DESIGN & FACILITY IMAGING

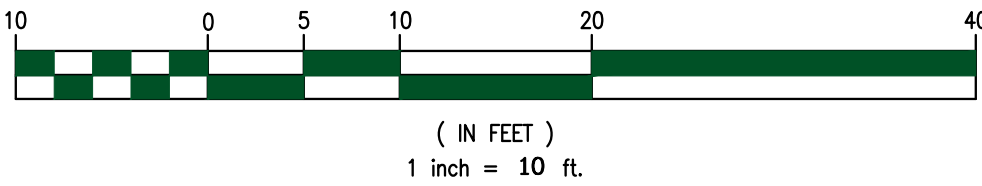

Civil Engineering &
Land Development Consulting

26316 Mapleview Drive
Plainfield, IL 60585
815.577.1707 T 815.577.2595 F
www.cookengrroup.com

COOK

ENGINEERING

G R O U P

#	DATE	REVISION DESCRIPTION
1		
2		
3		
4		
5		
6		
7		
8		
9		
10		

BUILDING ELEVATIONS

U-HAUL MOVING & STORAGE
OF FOX VALLEY
SWC IL RTE 59 & US RTE 34 AURORA, IL

PREPARED FOR

UHC CHICAGO W SUBURBS
1854 DOUGLAS ROAD
MONTGOMERY, IL 60583
312.576.4581

MR. RICK ROTTWEILER

CEG JOB NUMBER

2022-116

SCALE:

1" = 10'

DRAWN BY:

CNW

CHECKED BY:

MDC

DATE:

11/01/2022

SHEET:


3 of 6

© Copyright, 2022



MOVING & STORAGE AT FOX VALLEY

195 S. Rte. 59, Aurora, IL 60504

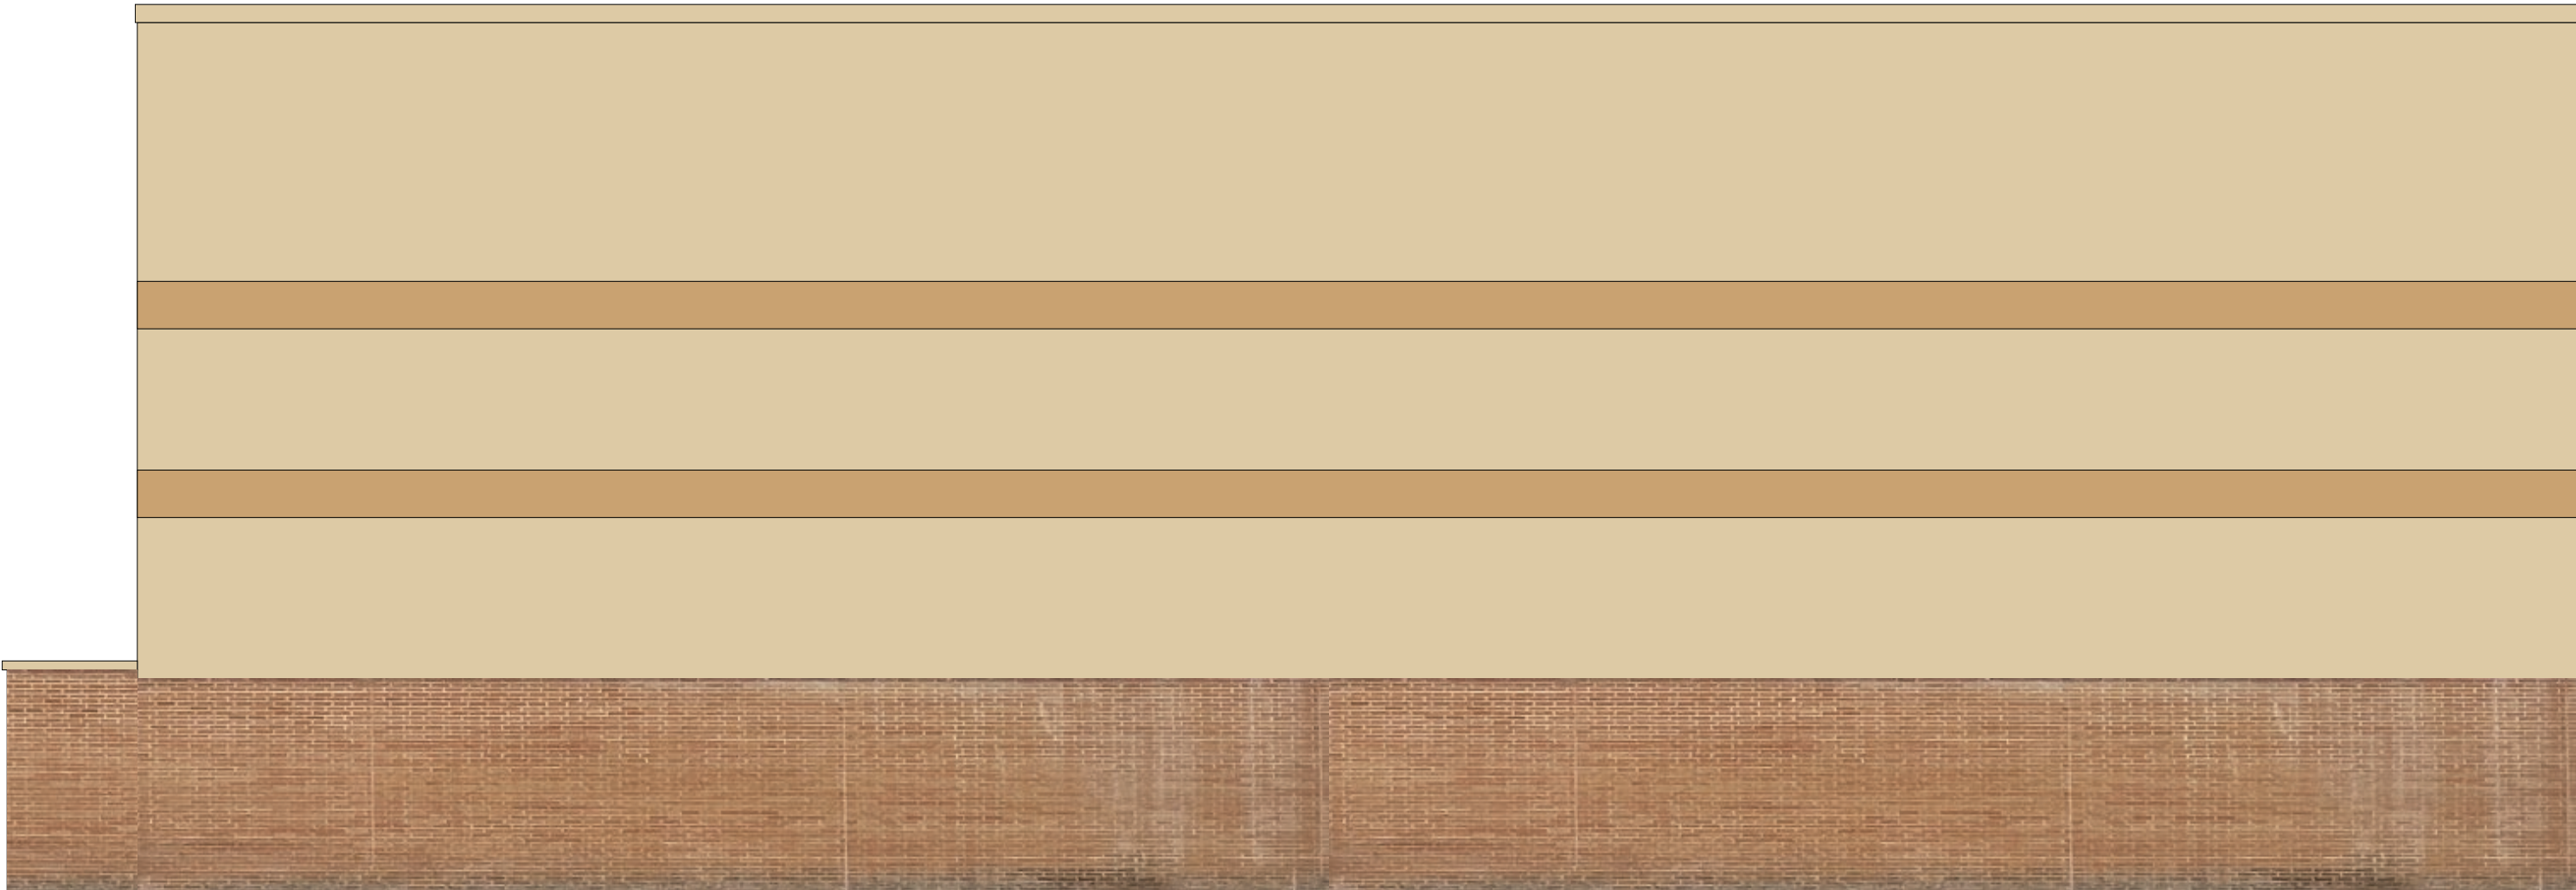

EAST ELEVATION




WEST ELEVATION

ADVERTISING & MARKETING ASSOCIATES, INC.



ARCHITECTURAL DESIGN & FACILITY IMAGING

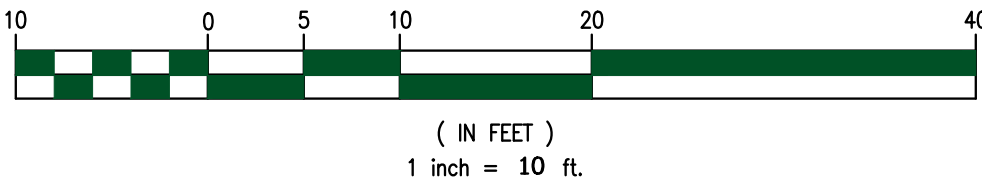

Civil Engineering &
Land Development Consulting
26316 Mapleview Drive
Plainfield, IL 60585
815.577.1707 T 815.577.2595 F
www.cookenggroup.com



#	DATE	REVISION DESCRIPTION
1		
2		
3		
4		
5		
6		
7		
8		
9		
10		

BUILDING ELEVATIONS
U-HAUL MOVING & STORAGE OF FOX VALLEY SWC IL RTE 59 & US RTE 34 AURORA, IL

PREPARED FOR
UHC CHICAGO W SUBURBS
1854 DOUGLAS ROAD
MONTGOMERY, IL 60583
312.576.4581

MR. RICK ROTTWEILER

CEG JOB NUMBER
2022-116

SCALE: 1" = 10'

DRAWN BY: CNW

CHECKED BY: MDC

DATE: 11/01/2022

SHEET:
4 of 6
© Copyright, 2022


U-HAUL

MOVING & STORAGE AT FOX VALLEY

195 S. Rte. 59, Aurora, IL 60504



Structure materials and finish to match

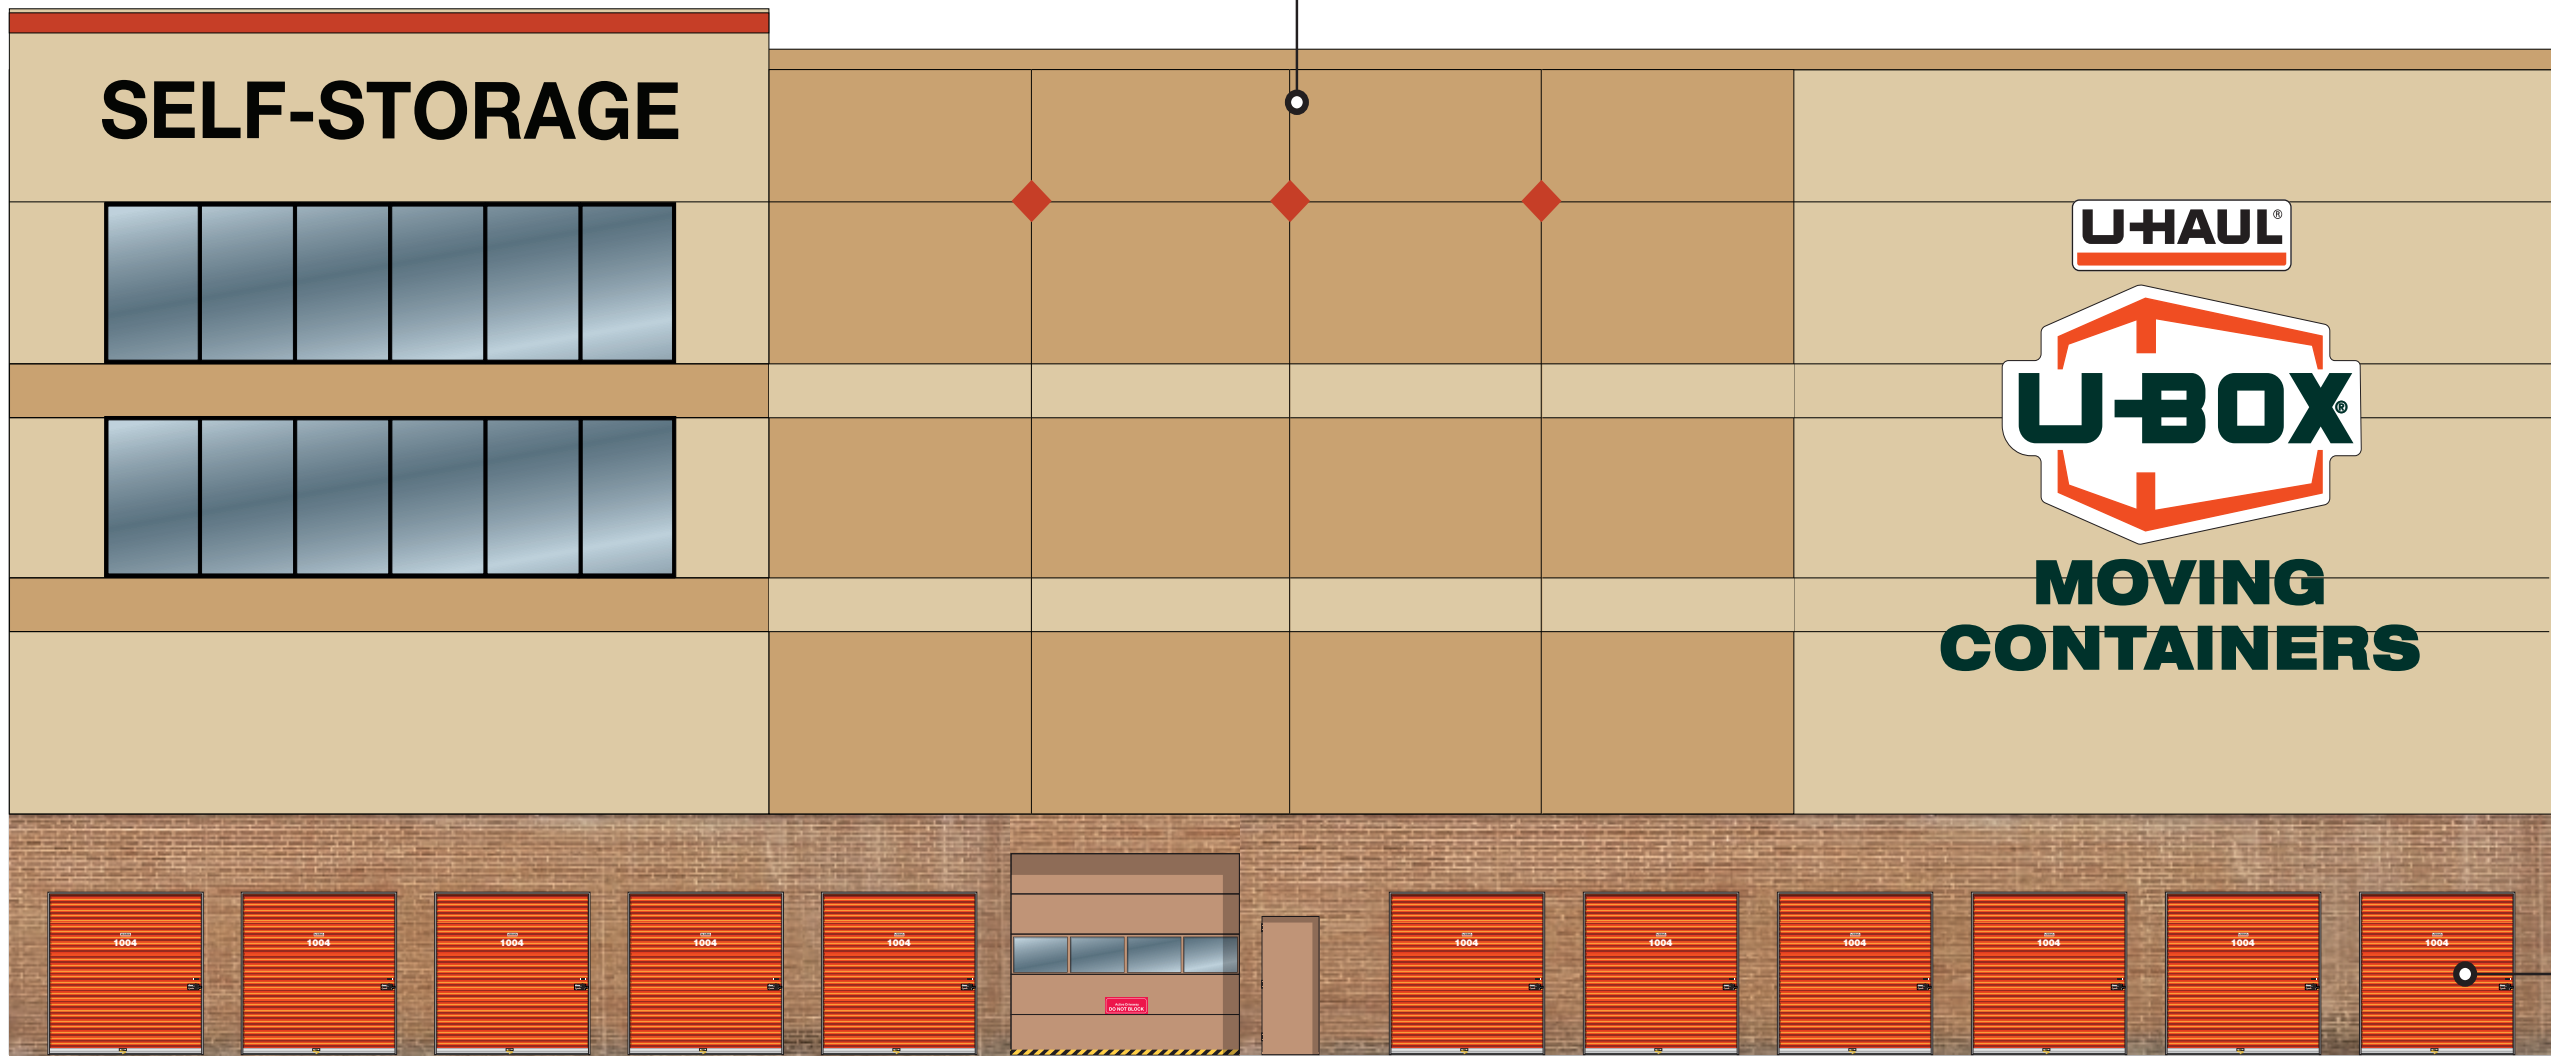


NORTH ELEVATION

ADVERTISING & MARKETING ASSOCIATES, INC.



ARCHITECTURAL DESIGN & FACILITY IMAGING

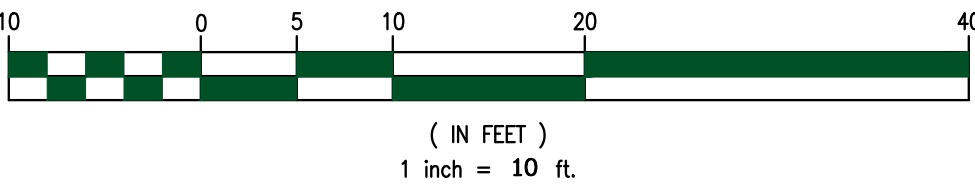

#		DATE	REVISION DESCRIPTION
1			
2			
3			
4			
5			
6			
7			
8			
9			
10			

BUILDING ELEVATIONS

U-HAUL MOVING & STORAGE
OF FOX VALLEY
SWC IL RTE 59 & US RTE 34 AURORA, IL

PREPARED FOR

UHC CHICAGO W SUBURBS
1854 DOUGLAS ROAD
MONTGOMERY, IL 60583
312.576.4581

MR. RICK ROTTWEILER

CEG JOB NUMBER

2022-116

SCALE:

1" = 10'

DRAWN BY:

CNW

CHECKED BY:

MDC

DATE:

11/01/2022


SHEET:

5 of 6


© Copyright, 2022

COOK
ENGINEERING
GROUP

Civil Engineering &
Land Development Consulting
26316 Mapleview Drive
Plainfield, IL 60585
815.577.1707 T 815.577.2595 F
www.cookengrroup.com

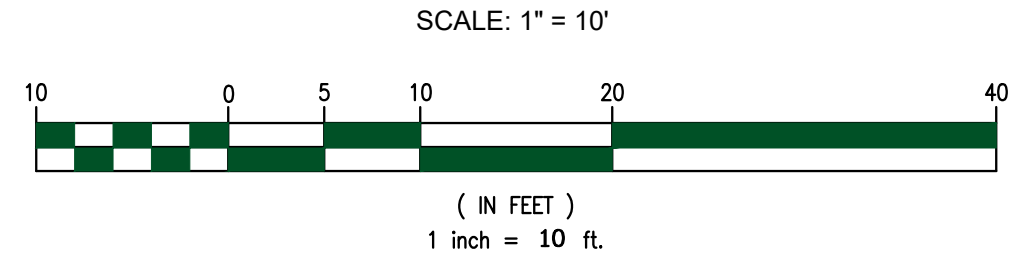

NORTH ELEVATION

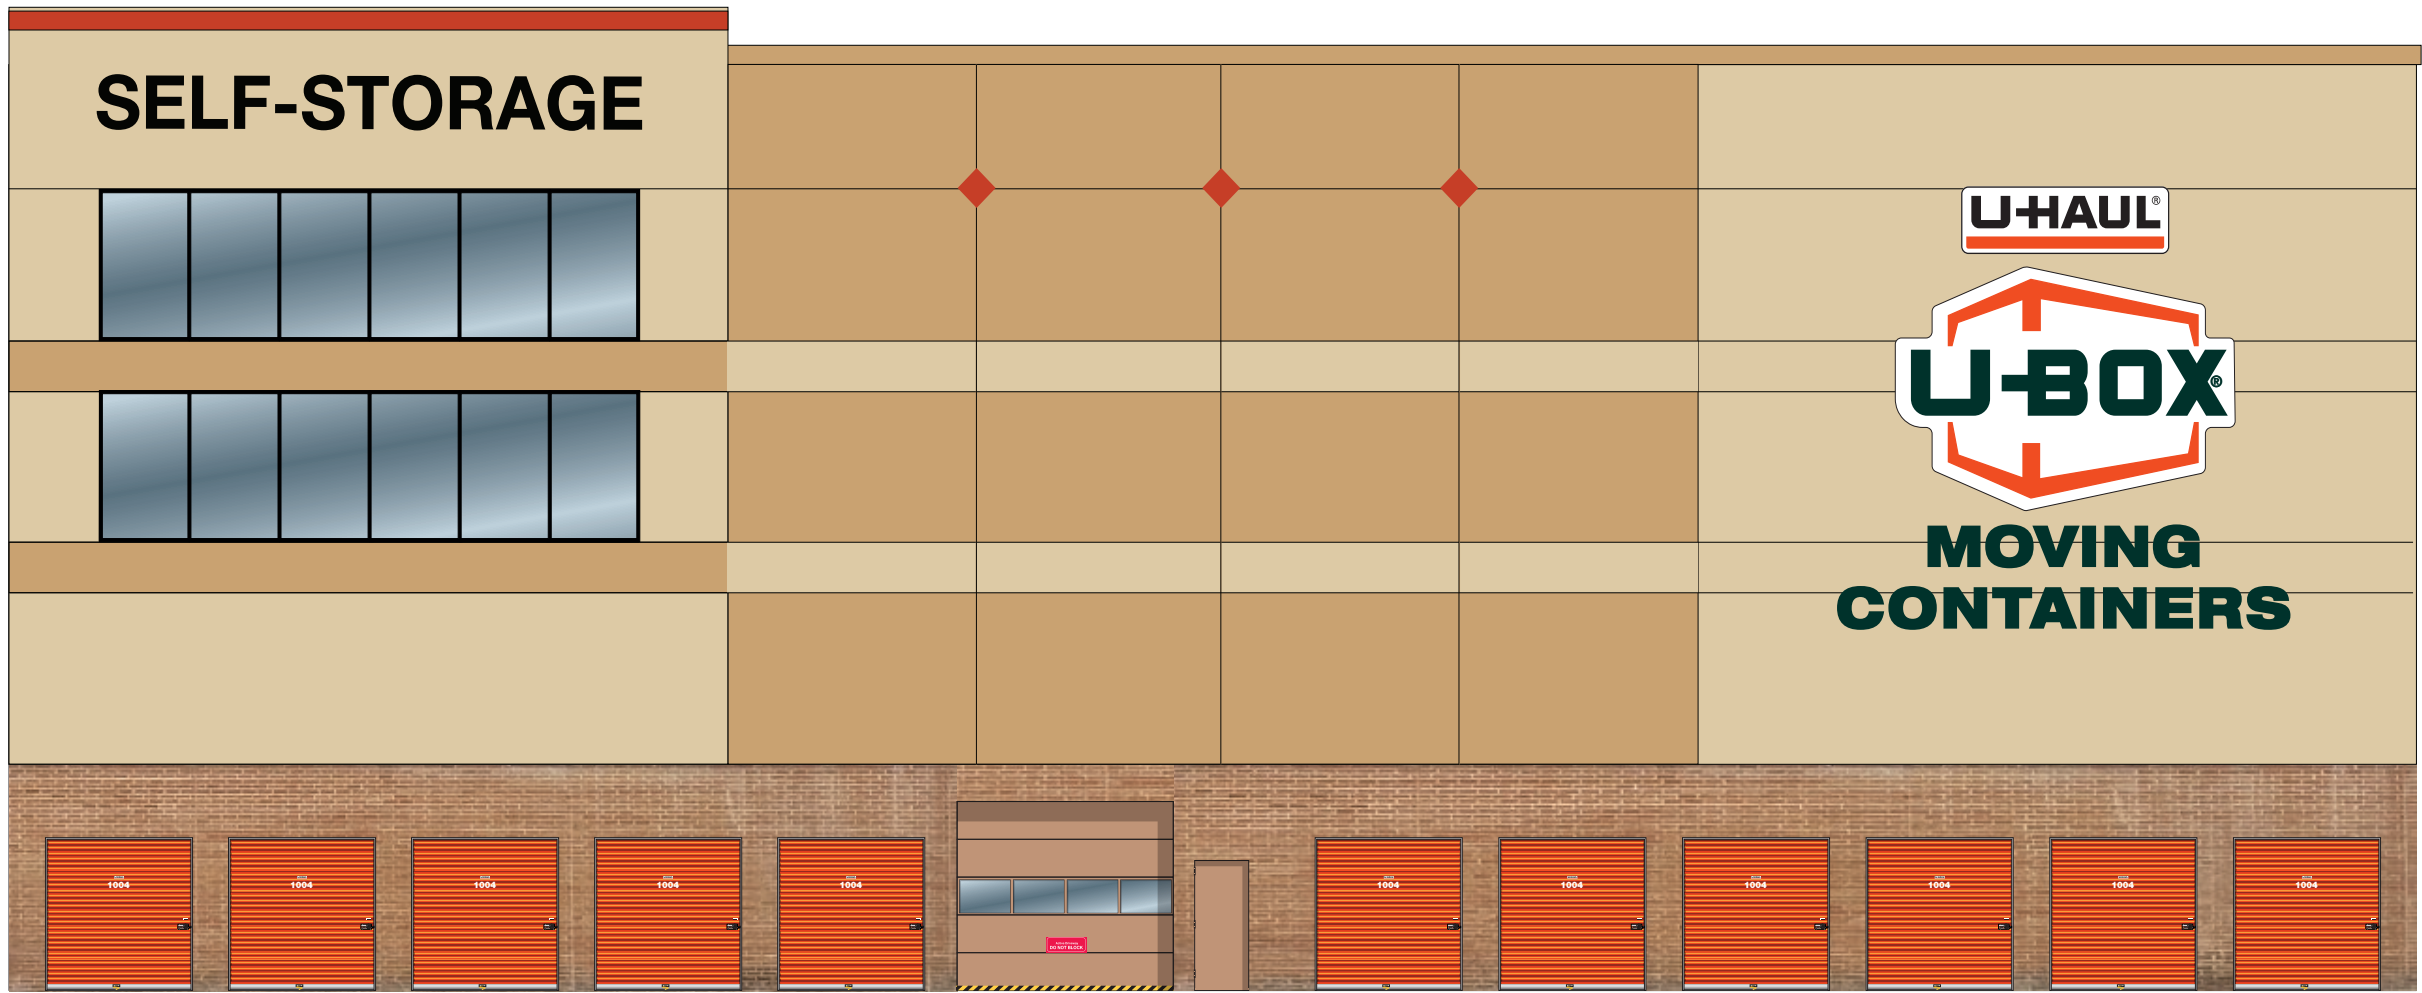

ADVERTISING & MARKETING ASSOCIATES, INC.




ARCHITECTURAL DESIGN & FACILITY IMAGING

SELF-STORAGE

30.3'W X 3'H
90.75 SQFT



11.5'W X 3.5'H
40.5 SQFT

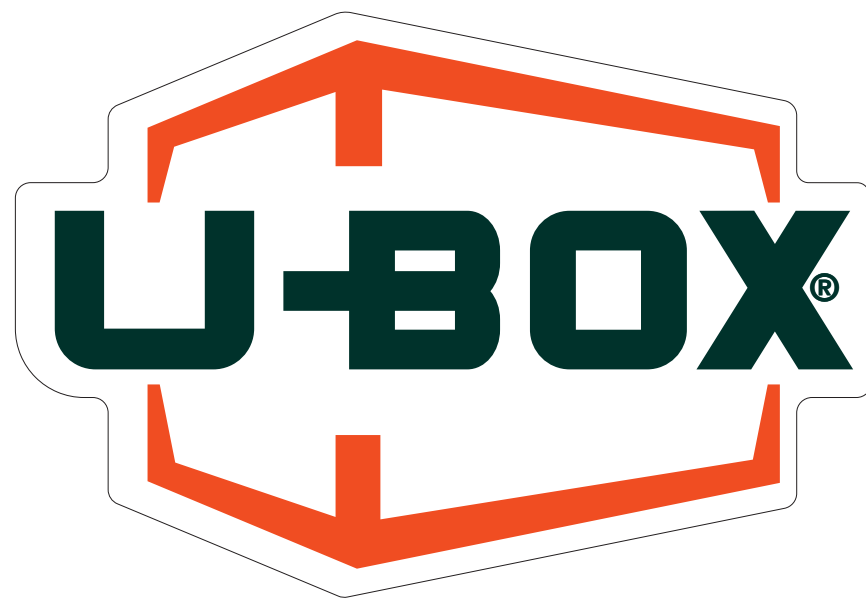


18.5'W X 12.5'H
231.25 SQFT

MOVING
CONTAINERS

14.5'W X 2'H
29 SQFT

25'W X 2'H
50 SQFT

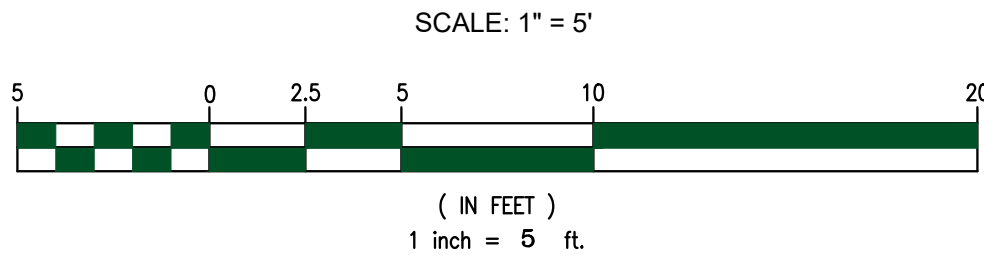

Elevation Data Table: Wall Signage			
Wall Sign #	Description	Value	Unit
1	i) Width of Façade - on which Sign is Located	133.70	Feet
	ii) Height of Façade - on which Sign is Located	50.00	Feet
	iii) Square Footage of Façade - on which Sign is Located	6,685.00	Square Feet
	iv) Width of Sign Face	30.30	Feet
	v) Height of Sign Face	3.00	Feet
	vi) Square Footage of Sign Face	90.90	Square Feet
	vii) Percent of Sign Coverage - Façade on which Sign is Located	1%	Percent
2	i) Width of Façade - on which Sign is Located	133.70	Feet
	ii) Height of Façade - on which Sign is Located	50.00	Feet
	iii) Square Footage of Façade - on which Sign is Located	6,685.00	Square Feet
	iv) Width of Sign Face	11.50	Feet
	v) Height of Sign Face	3.50	Feet
	vi) Square Footage of Sign Face	40.25	Square Feet
	vii) Percent of Sign Coverage - Façade on which Sign is Located	1%	Percent
3	i) Width of Façade - on which Sign is Located	133.70	Feet
	ii) Height of Façade - on which Sign is Located	50.00	Feet
	iii) Square Footage of Façade - on which Sign is Located	6,685.00	Square Feet
	iv) Width of Sign Face	18.50	Feet
	v) Height of Sign Face	12.50	Feet
	vi) Square Footage of Sign Face	231.25	Square Feet
	vii) Percent of Sign Coverage - Façade on which Sign is Located	3%	Percent
4	i) Width of Façade - on which Sign is Located	133.70	Feet
	ii) Height of Façade - on which Sign is Located	50.00	Feet
	iii) Square Footage of Façade - on which Sign is Located	6,685.00	Square Feet
	iv) Width of Sign Face	14.50	Feet
	v) Height of Sign Face	2.00	Feet
	vi) Square Footage of Sign Face	29.00	Square Feet
	vii) Percent of Sign Coverage - Façade on which Sign is Located	0%	Percent
5	i) Width of Façade - on which Sign is Located	133.70	Feet
	ii) Height of Façade - on which Sign is Located	50.00	Feet
	iii) Square Footage of Façade - on which Sign is Located	6,685.00	Square Feet
	iv) Width of Sign Face	25.00	Feet
	v) Height of Sign Face	2.00	Feet
	vi) Square Footage of Sign Face	50.00	Square Feet
	vii) Percent of Sign Coverage - Façade on which Sign is Located	1%	Percent

COOK
ENGINEERING
GROUP

Civil Engineering &
Land Development Consulting
26316 Mapleview Drive
Plainfield, IL 60585
815.577.1707 T 815.577.2595 F
www.cookengrroup.com

REVISION DESCRIPTION	DATE	#	1	2	3	4	5	6	7	8	9	10
SIGNAGE ELEVATIONS												
U-HAUL MOVING & STORAGE OF FOX VALLEY SWC IL RTE 59 & US RTE 34 AURORA, IL												

PREPARED FOR
UHC CHICAGO W SUBURBS
1854 DOUGLAS ROAD
MONTGOMERY, IL 60583
312.576.4581

MR. RICK ROTTWEILER

CEG JOB NUMBER
2022-116

SCALE: VARIES
DRAWN BY: CNW
CHECKED BY: MDC
DATE: 11/01/2022

SHEET:
6 of 6
© Copyright, 2022