



ELEVATIONS

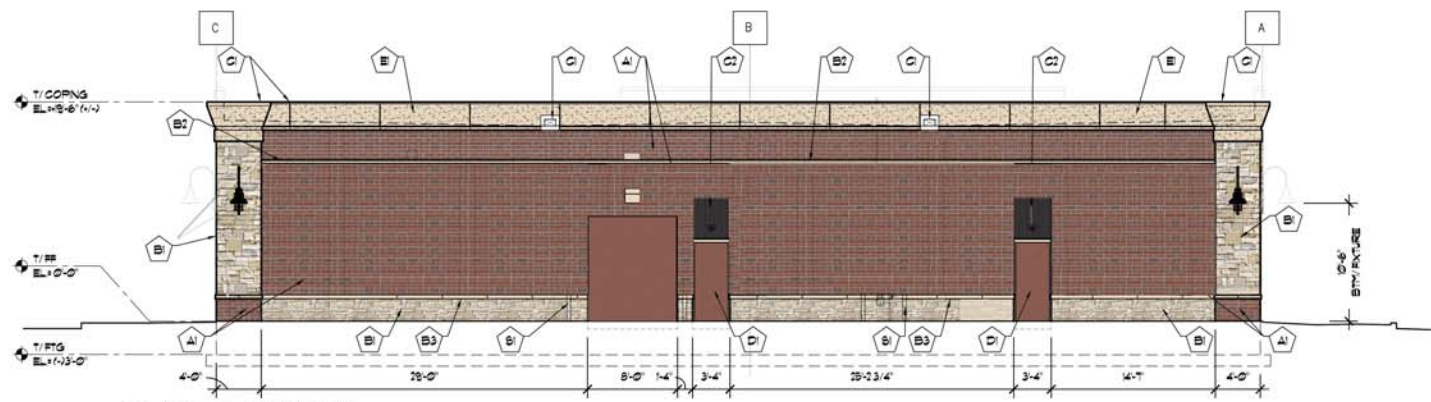


1 SOUTH ELEVATION
SCALE: 1/8" = 1'-0"



2 NORTH ELEVATION
SCALE: 1/8" = 1'-0"

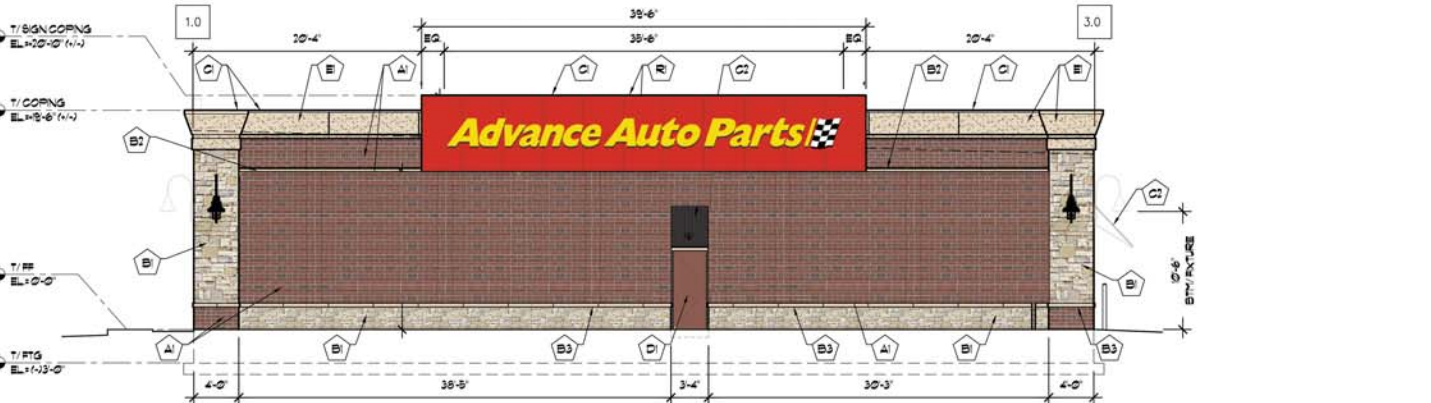

3 EAST ELEVATION
SCALE: 1/8" = 1'-0"

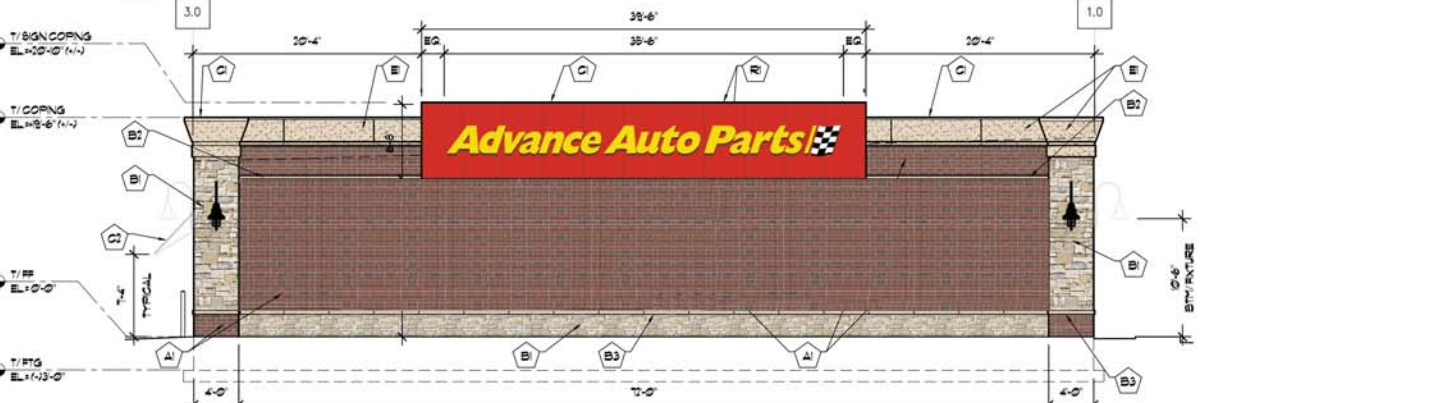


4 WEST ELEVATION
SCALE: 1/8" = 1'-0"

MATERIAL SCHEDULE		
TAG	MATERIAL	COLOR / REMARKS
A1	'OLENERY' UTILITY SIZE BRICK	HERITAGE SERIES 'RAVENA'
B1	MANUFACTURED CULTURED LIGHT OAK COUNTRY LEDGESTONE	DRY STACKED - LOCATED AT BASE AND CORNERS OF ELEVATIONS
B2	3/8" X 3/8" X 3/8" ROCK FACE RENAISSANCE STONE	WHEAT W/ MATCHING GROUT
B3	3/8" X 3/8" X 3/8" SMOOTH FACE GAST STONE	MATCH COLOR TO B2 W/ MATCHING GROUT
C	FACTORY PRIMED ALUMINUM	COLOR TO MATCH ADJACENT EPS, METAL PANEL OR BRICK
C1	'SUNBRELLA' CANVAS AWNING	BLACK
D	METAL DOOR FRAME	COLOR TO MATCH ADJACENT BRICK
D1	ALUMINUM STOREFRONT	BLACK ANODIZED ALUMINUM
E	EPS W/ PAINT	'BENJAMIN MOORE' PHTH2314
R	METAL PANEL / CORNING PAINT	PRE-FINISHED METAL PANEL - PAINT CORNING AT METAL PANELS TO MATCH - A4P RED
B	PAINT	SAFETY YELLOW


(N) OR APPROVED EQUIVALENT - GO TO SUBMIT ANY COLOR VARIATIONS TO ARCHITECT FOR APPROVAL




6 MONUMENT SIGN ELEVATIONS
SCALE: 1/4" = 1'-0"

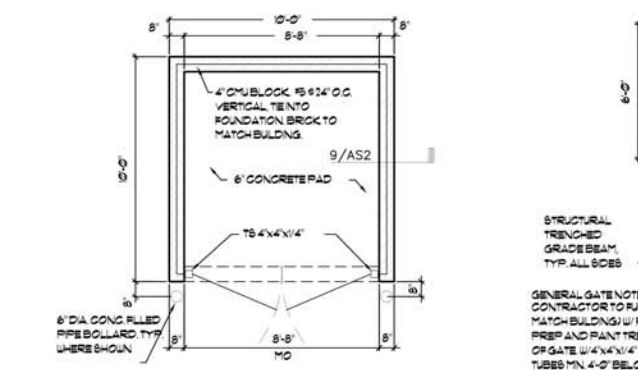


7 TRASH ENCLOSURE PLAN
SCALE: 1/4" = 1'-0"

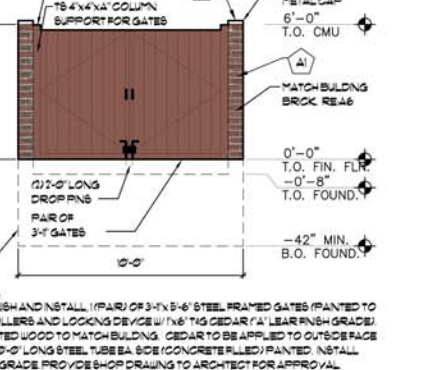


8 TRASH ENCLOSURE FRONT ELEVATION
SCALE: 1/4" = 1'-0"

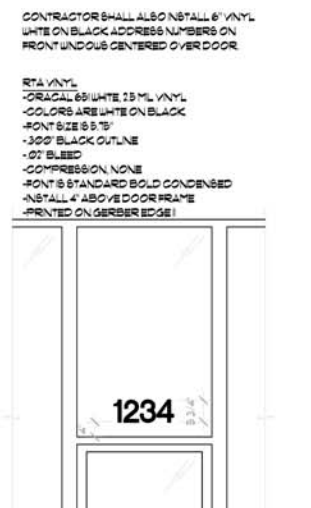


5 ADDRESS DETAIL
SCALE: 1/2" = 1'-0"

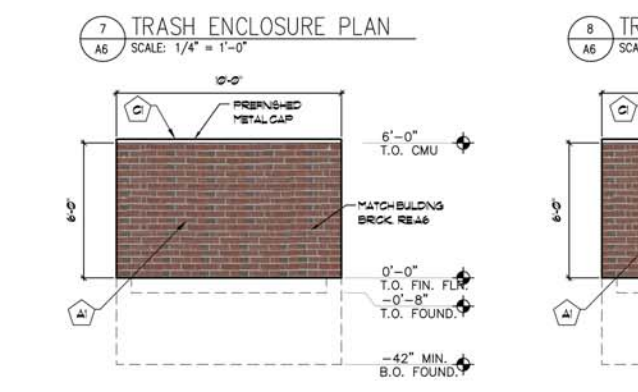

9 SIDE ELEVATION
SCALE: 1/4" = 1'-0"

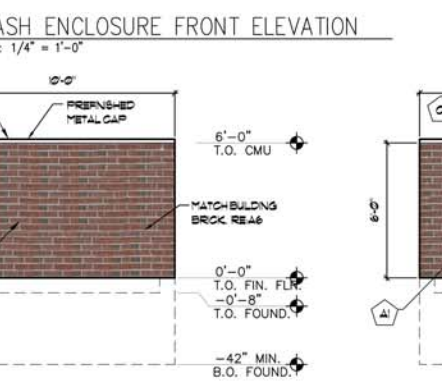

9 REAR ELEVATION
SCALE: 1/4" = 1'-0"

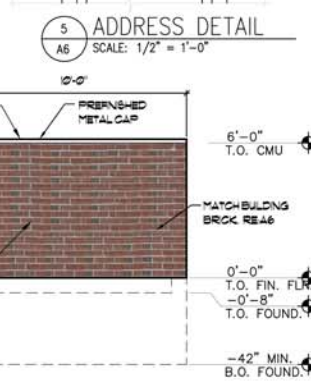

9 SIDE ELEVATION
SCALE: 1/4" = 1'-0"

Elevation Data Table: Elevations		
Description	Value	Unit
a) Building Height	20.83	feet
b) Grade Elevation	746.37	feet
c) Building Square Footage by Floor	7440.0	Square Feet
d) Building Square Footage	7440.0	Square Feet

Signage Data Table: Ground Signage			
Ground Sign#	Description	Value	Unit
1	i) Length of street frontage - on which Sign is Located	234.4	Feet
	ii) Width of Sign Face	12.0	Feet
	iii) Height of Sign Face	4.0	Feet
	iv) Square Footage of Sign Face	48.0	Square Feet
	v) Height of Sign (overall)	8.0	Feet
	vi) Type of Sign	Monument	
	vii) Type of Sign Base	Brick	
	viii) Is there a Digital Display	No	
	If Yes then, Location of Digital Display on the sign		
	Height of the Display		Feet
	Width of Digital Display		Feet
	Square Footage of Digital Display		Square Feet
	Percent of Digital Display Sign Coverage		Percent

Signage Data Table: Wall Signage			
Wall Sign#	Description	Value	Unit
1	i) Width of Façade - on which Sign is Located	93.0	Feet
	ii) Height of Façade - on which Sign is Located	20.83	Feet
	iii) Square Footage of Façade - on which Sign is Located	1865.0	Square Feet
	iv) Width of Sign Face	35.17	Feet
	v) Height of Sign Face	2.5	Feet
	vi) Square Footage of Sign Face	88.0	Square Feet
	vii) Percent of Sign Coverage - Façade on which Sign is Located	4.70%	Percent
2	i) Width of Façade - on which Sign is Located	80.0	Feet
	ii) Height of Façade - on which Sign is Located	20.83	Feet
	iii) Square Footage of Façade - on which Sign is Located	1640.0	Square Feet
	iv) Width of Sign Face	35.17	Feet
	v) Height of Sign Face	2.5	Feet
	vi) Square Footage of Sign Face	88.0	Square Feet
	vii) Percent of Sign Coverage - Façade on which Sign is Located	5.40%	Percent
3	i) Width of Façade - on which Sign is Located	80.0	Feet
	ii) Height of Façade - on which Sign is Located	20.83	Feet
	iii) Square Footage of Façade - on which Sign is Located	1640.0	Square Feet
	iv) Width of Sign Face	35.17	Feet
	v) Height of Sign Face	2.5	Feet
	vi) Square Footage of Sign Face	88.0	Square Feet
	vii) Percent of Sign Coverage - Façade on which Sign is Located	5.40%	Percent

CAMBURAS & THEODORE, LTD.
ARCHITECTURE PLANNING INTERIOR DESIGN ENGINEERING
204 E. COMMERCE ST., 2ND FLOOR, AURORA, IL 60016
TEL: (847) 798-1325 FAX: (847) 798-1316
www.camburasandtheodore.com

Inland Real Estate Corporation
(OWNER)
1761 N. LAUREL AVE., SUITE 100, AURORA, IL 60018
TEL: (847) 798-1325 FAX: (847) 798-1316

Inland Real Estate Corporation
(OWNER)
1761 N. LAUREL AVE., SUITE 100, AURORA, IL 60018
TEL: (847) 798-1325 FAX: (847) 798-1316

Advance Auto Parts
AURORA, IL
STORE # 10463
BUTTERFIELD ROAD
OAK BROOK, IL 60153

REV.	DATE	DESCRIPTION	BY	CHKD.
6/2/8	6/2/8	ELEVATIONS SUBMITTAL	CT	CT
7/3/8	7/3/8	CITY COMMENTS #1	CT	CT
		CITY COMMENTS #2		

DATE: 6/2/8 8:57
PROJECT: S-0463
DRAWN BY: CT
CHECKED BY: CT

ALL DIMENSIONS UNLESS OTHERWISE NOTED ARE IN FEET AND INCHES. DIMENSIONS SHOWN ARE TO FACE UNLESS OTHERWISE NOTED. DIMENSIONS TO FACE ARE TO BE USED FOR CONSTRUCTION. DIMENSIONS TO CENTERLINE ARE TO BE USED FOR LOCATION. 

ELEVATIONS
A6