




ADDITION ELEVATIONS

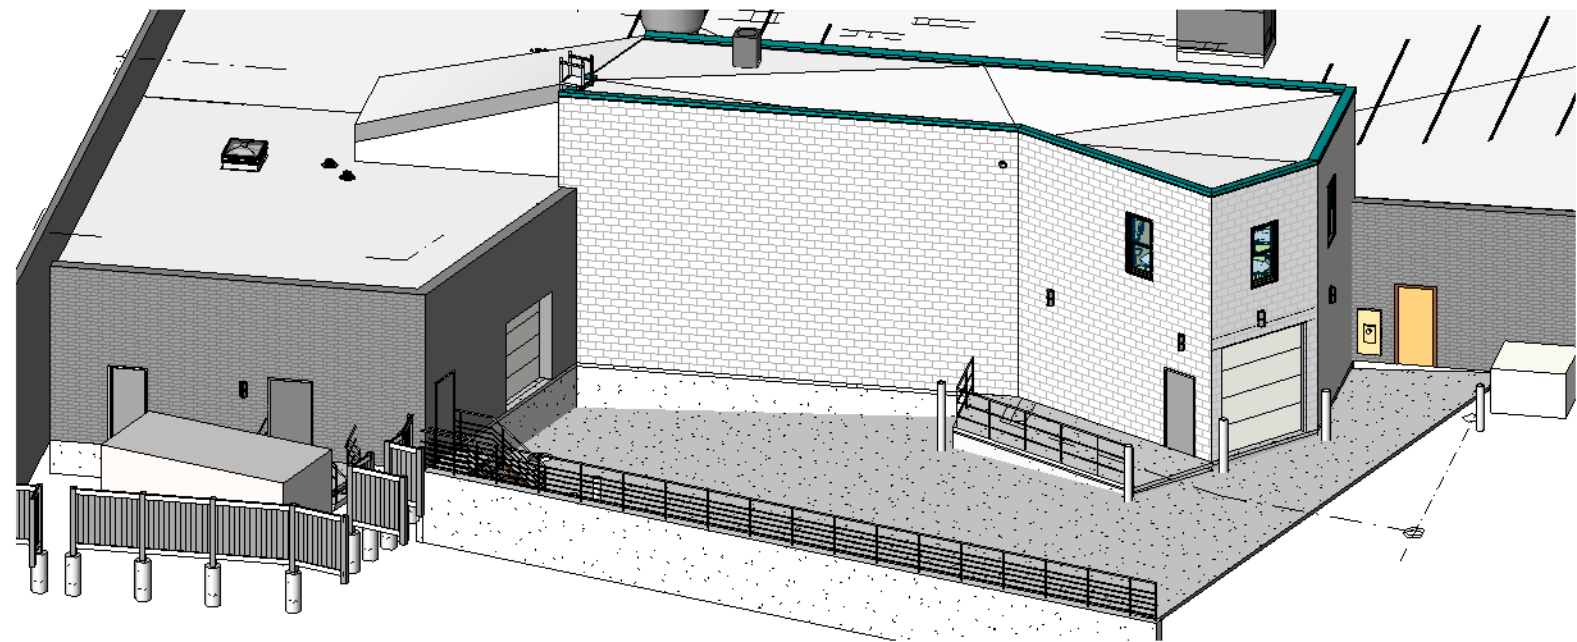

5 3D ADDITION

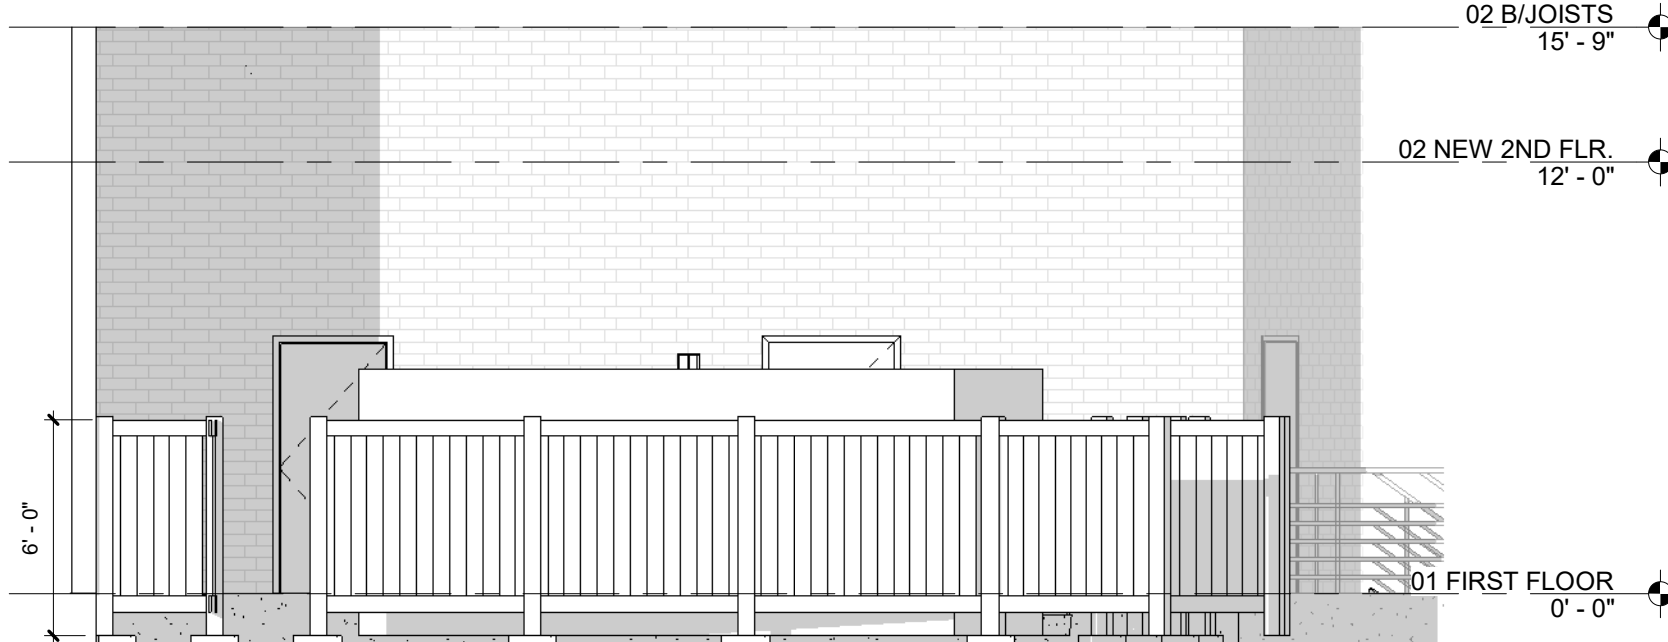


6 TRASH ENCLOSURE SOUTH ELEVATION
3/16" = 1'-0"

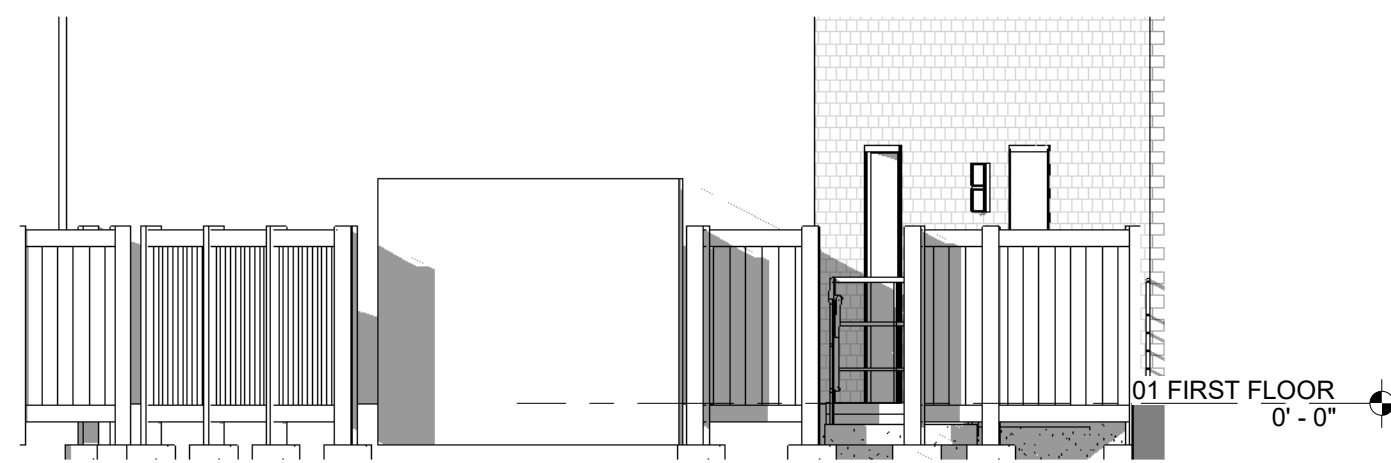

7 TRASH ENCLOSURE EAST ELEVATION
3/16" = 1'-0"



9 TRASH ENCLOSURE DETAILING
1/4" = 1'-0"

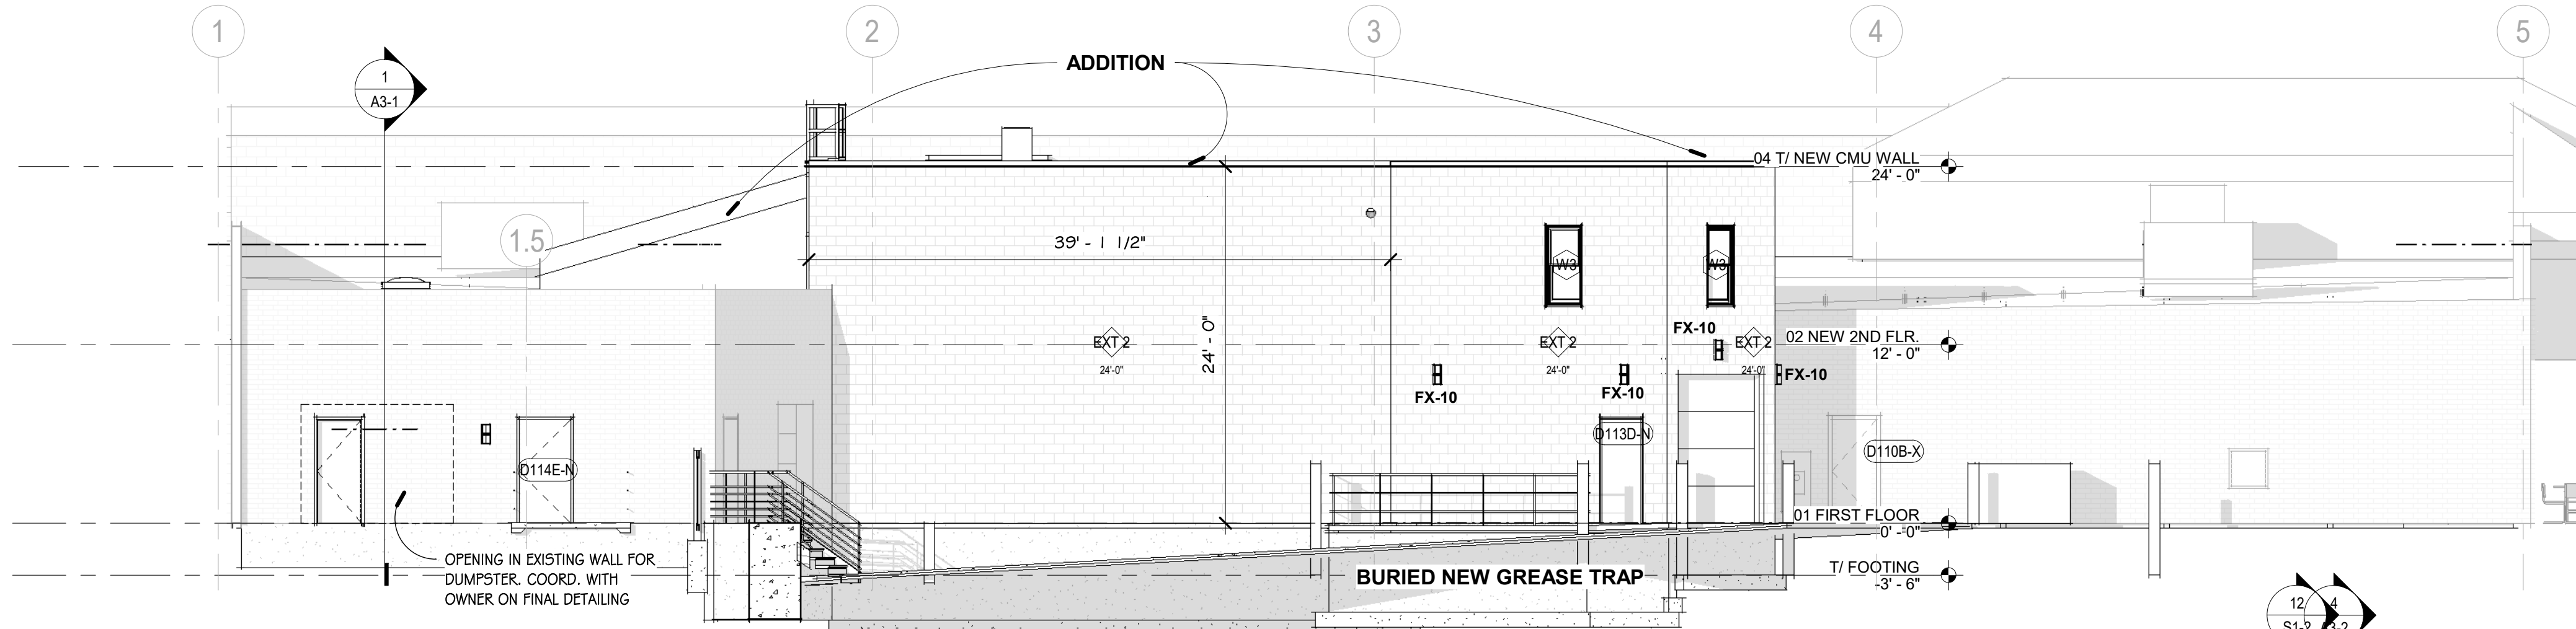

2 NORTH ELEVATION
1/8" = 1'-0"



ONE OF THESE TWO COLORS WILL BE CHOSEN

SECOND FLOOR

5/8" GWB
2" Z-FURRING @ 24"
O.C. W/ 1.75" FOIL-
FACED POLYISO -
R-11.4

FIRST FLOOR


3/32" FRP
5/8" CDX PLYWD
2" Z-FURRING @ 24"
O.C. W/ 1.75" FOIL-
FACED POLYISO -
R-11.4

8 X 8 X 16 SPLIT-
FACE CMU RUNNING
BOND W/ VERTICAL
REINFORCING PER
STRUCTURAL

OUTER WALLS TO NEW FOUNDATION
INNER WALL FROM TOP OF CMU/BRICK WALLS

EXT 2 8" SPLIT-FACE CMU
WALL W/ POLYISO &
FRP/GWB INTERIOR

8 WALL DTL & MATERIAL
1" = 1'-0"

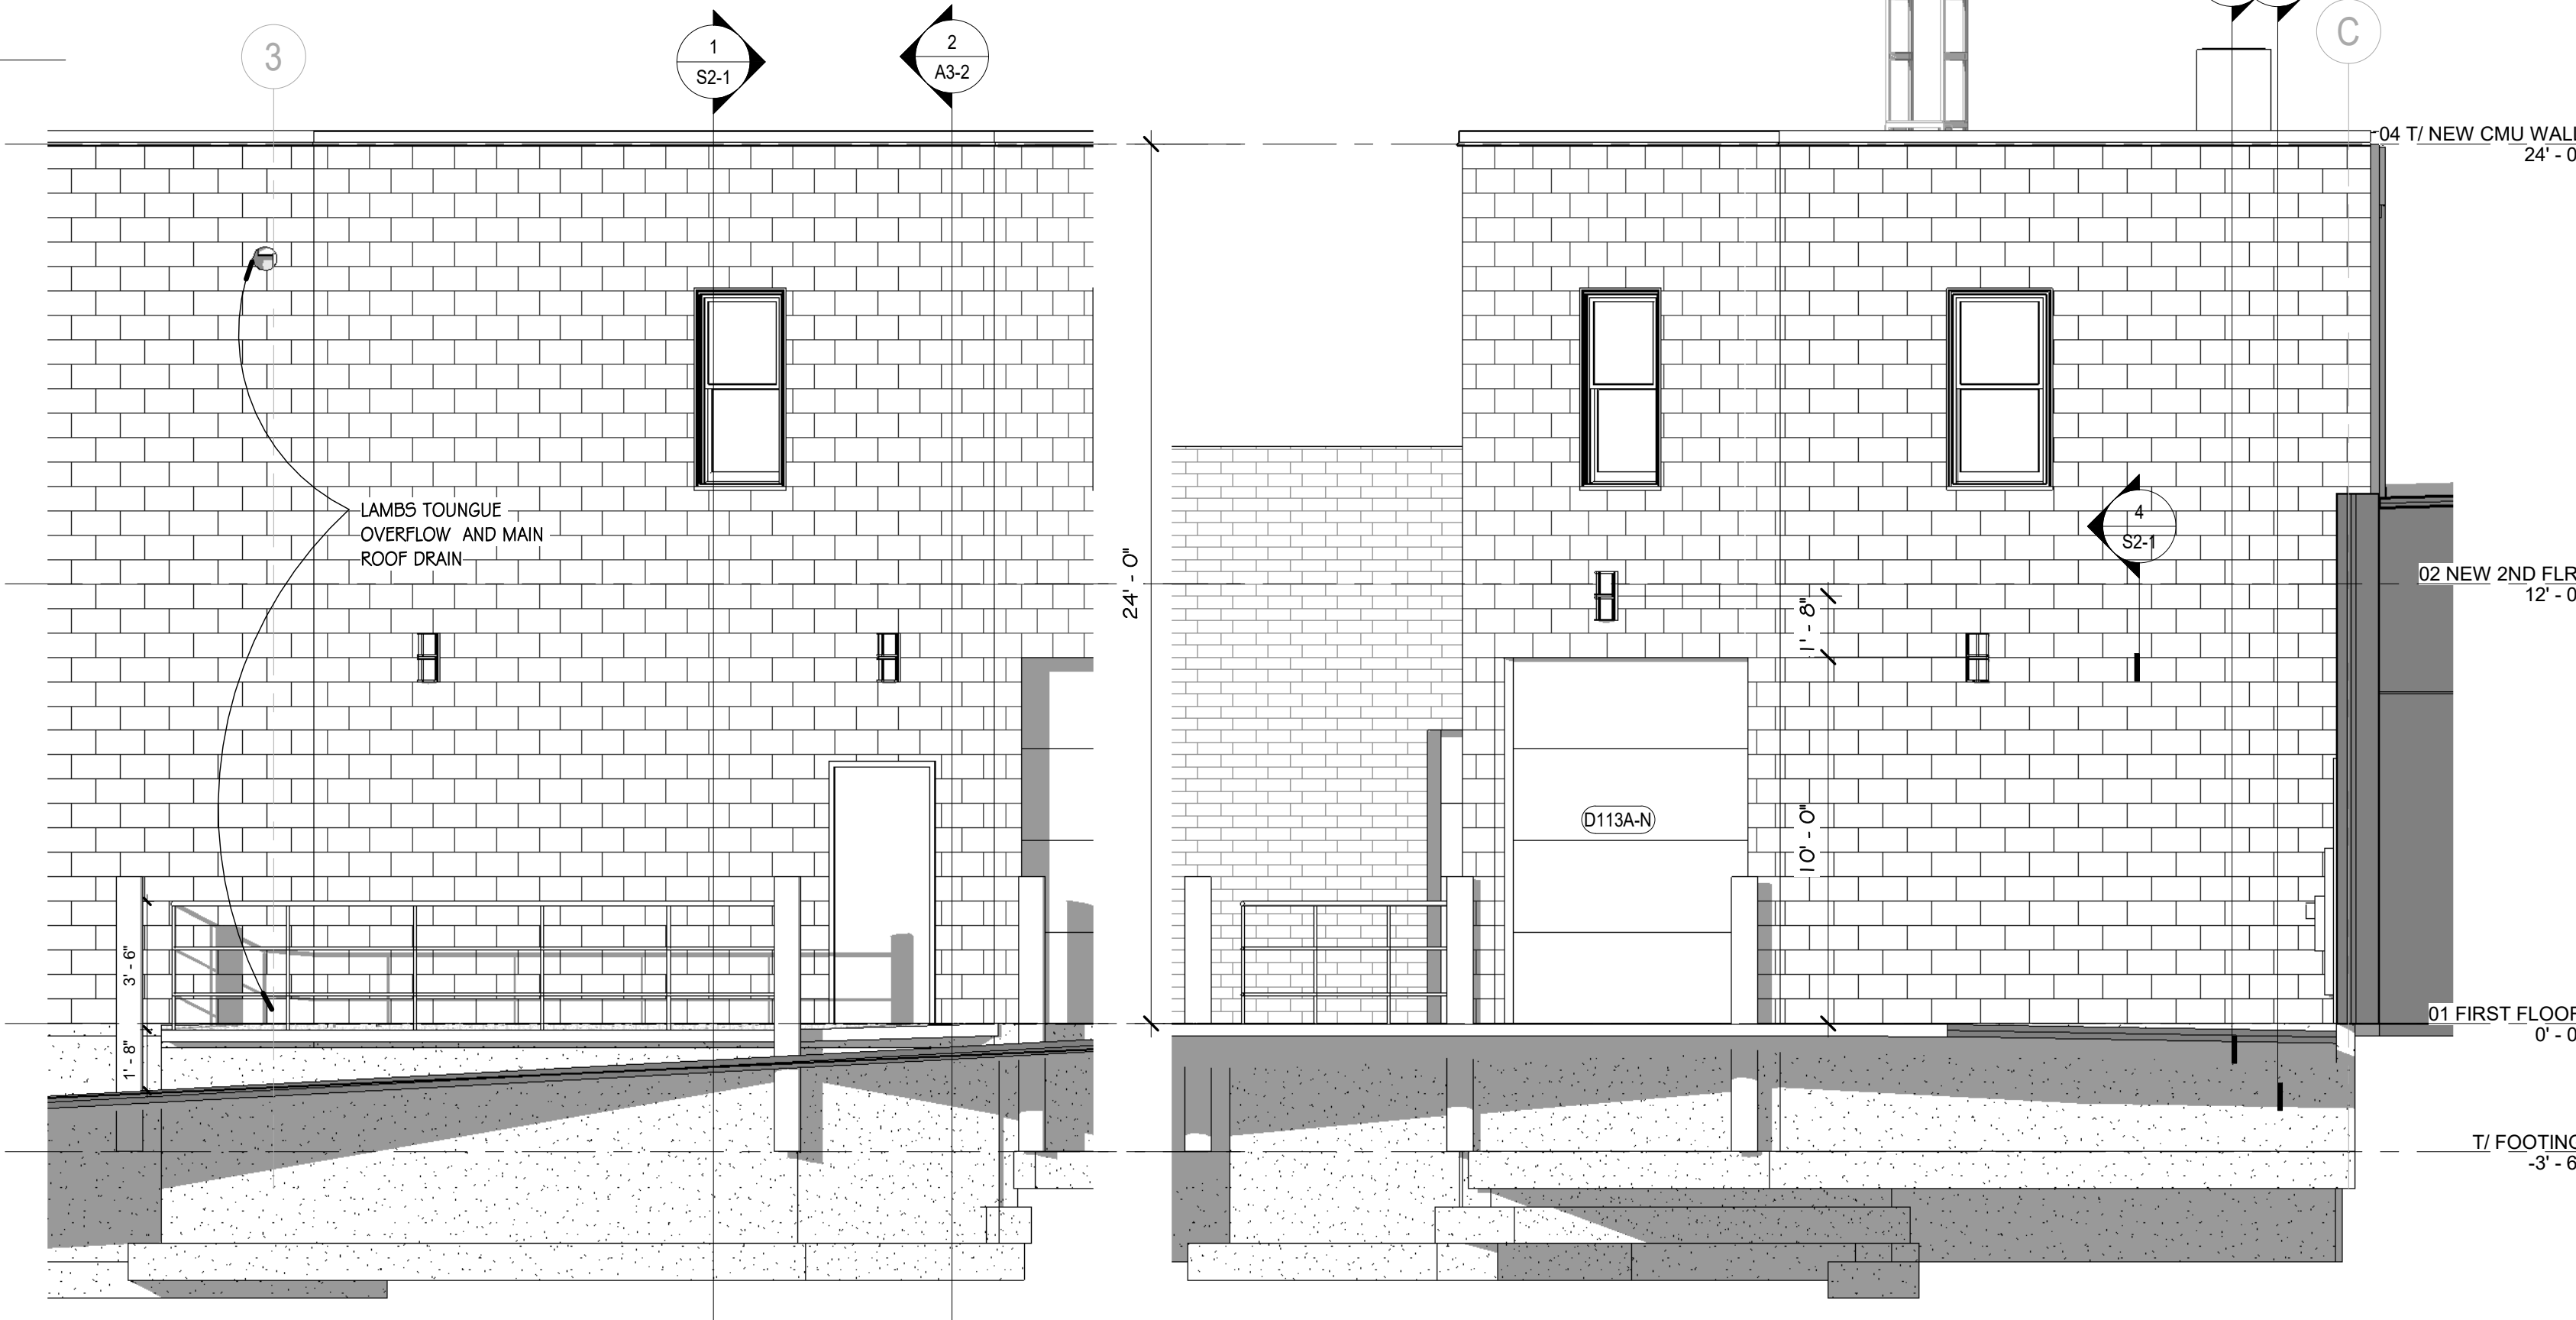

4 SOUTH WALL ADDITION Copy 1
1/4" = 1'-0"

1 EAST WALL ADDITION Copy 1
1/4" = 1'-0"



3 EXISTING REAR PHOTOS
1/8" = 1'-0"



ALLEN PEPA
ARCHITECTS

INFO@ALLENPEPA.COM
TEL: (630) 576-1105
215 FULTON ST., GENEVA, IL 60134

ENGINEERS

TORTILLAS AND DREAMS
OLD ALDI FOODS REPURPOSED FOR TORT. DREAMS
2134 WEST GALENA
AURORA IL
JAIME RODRIGUEZ, 630 605 6411, JAIME@ELPASOGROCERY.COM

Schematic Design:

Design Development

Bidding:

Permit:

ISSUE DATE: 9-13-21

POST BID/PERMIT REVISIONS:

No. Date Description

3 12.1.21 Zoning Submittal

PROJECT NO. 2021-10

DRAWN BY Author

CHECKED BY Checker

SHEET OF 29

ADDITION
ELEVATIONS



ZONING 12-15-21