




1 2025 PHOTOS
1/16" = 1'-0"

FOR OCCUPANCY, NO CONSTRUCTION

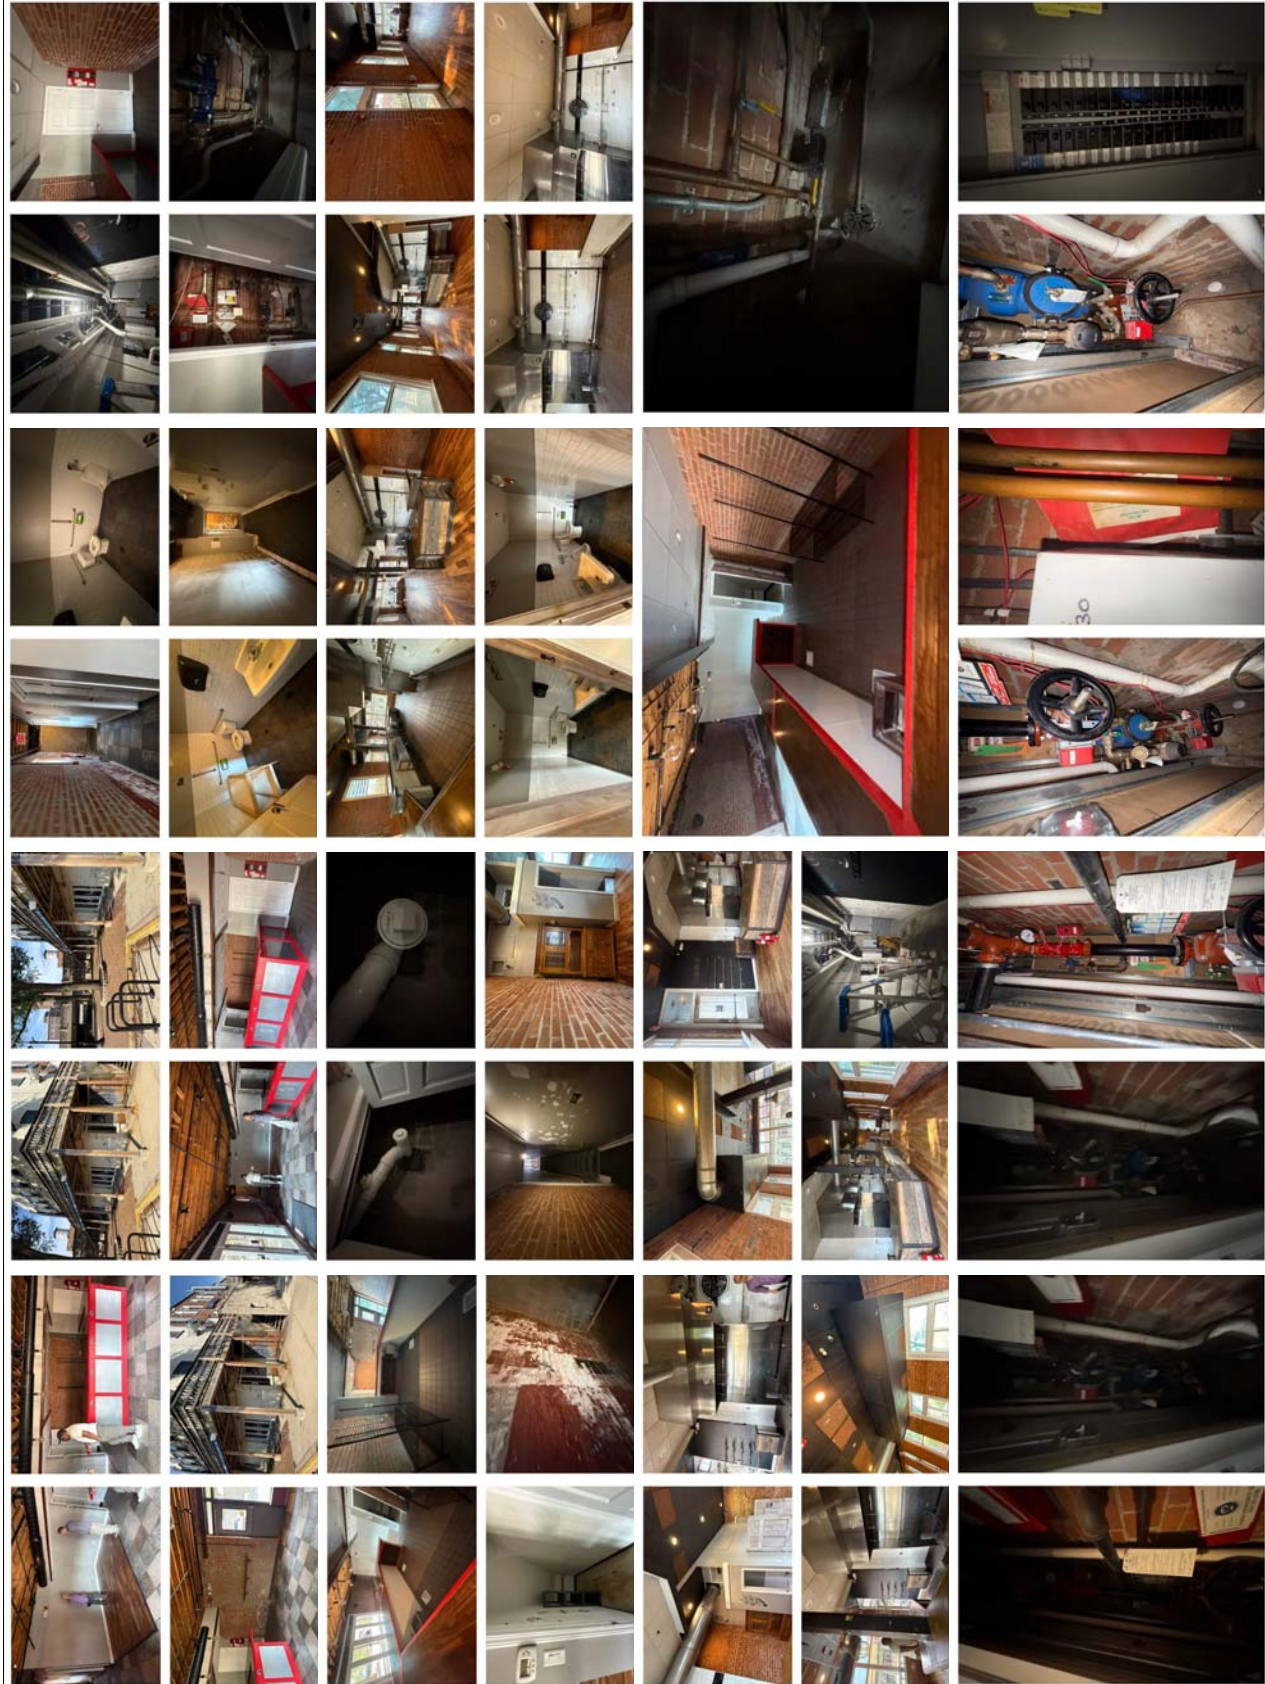

PHOTOS

PROJECT NO.	25-03
DRAWN BY	EJP
CHECKED BY	LBA
SHEET	2 OF 3

Schematic Design:	
Design Development	
Bidding	
Permit:	
ISSUE DATE:	9/16/25
POST BID/PERMIT REVISIONS	
No.	Date Description

ISSUE DATE	01/16/25
PERMIT	
REVISION	

EXISTING DESIGN	
DESIGN DEVELOPMENT	
CONSTRUCTION	


VIBEZ ON THE RIVER
OCCUPANCY PERMIT SUBMITTAL- NO CONSTRUCTION
29 W NEW YORK ST.
AURORA, IL 60506
Contact Info: ANTHONY BROWN, ANTHONY50@GMAIL.COM, (630)812-8176

ALLEN PEPA
ARCHITECTS
INFO@ALLENPEPA.COM
TEL: (630) 578-1105
215 FULTON ST., GENEVA, IL 60134


Schematic Design:	
Design Development	
Bidding	
Permit:	
ISSUE DATE:	9/16/25
POST BID/PERMIT REVISIONS/	
No.	Date Description

PROJECT NO.	25-13
DRAWN BY	EJP
CHECKED BY	LBA
SHEET	3 OF 3

EXISTING FLOOR PLANS

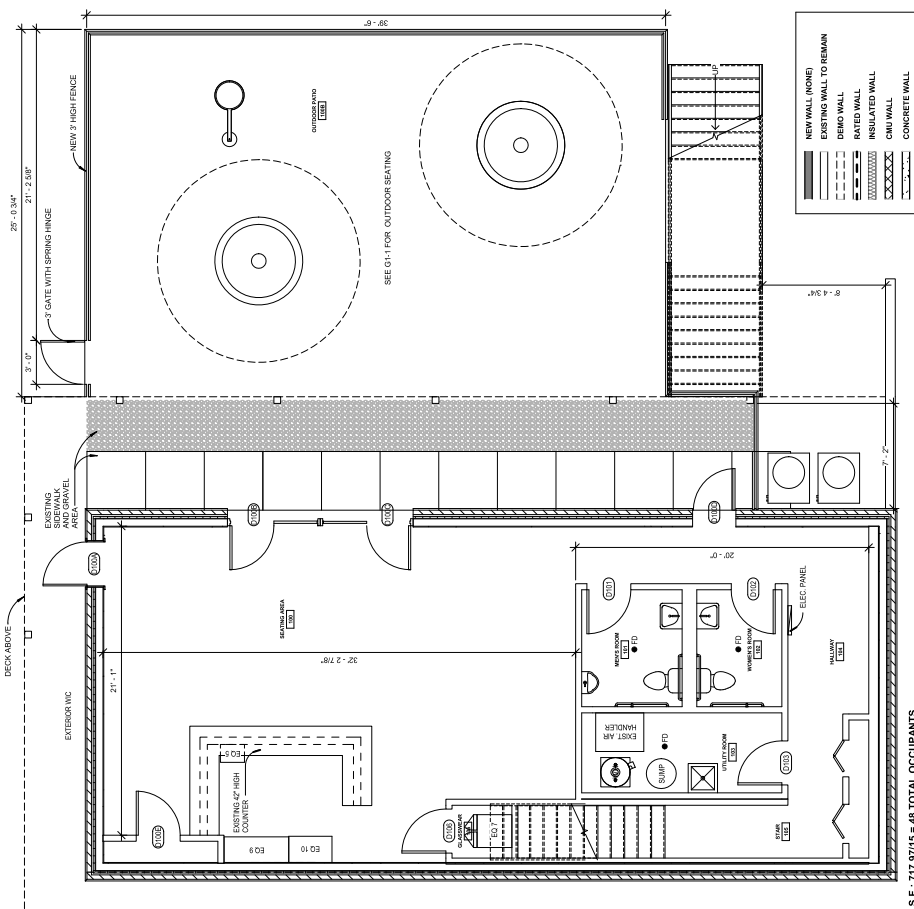

2 EXISTING LOWER LEVEL FLOOR PLAN - UNIT 29
1/4" = 1'-0"

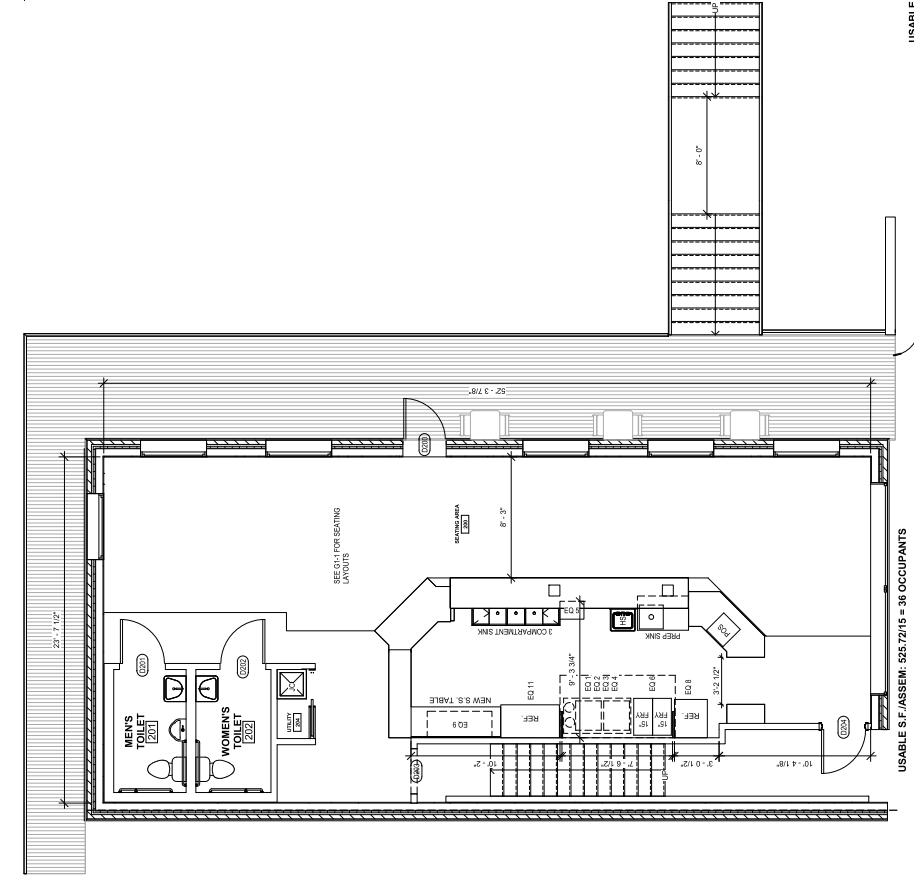

1 EXISTING UPPER LEVEL FLOOR PLAN - UNIT 29
1/4" = 1'-0"