

CAR WASH - AURORA

NEW CONSTRUCTION


N EOLA RD & LIBERTY ST
AURORA, IL 60504

PERMIT SET
06/12/2024

CITY PERMIT RESPONSE SET
07/31/2024



IMAGE FOR REFERENCE ONLY

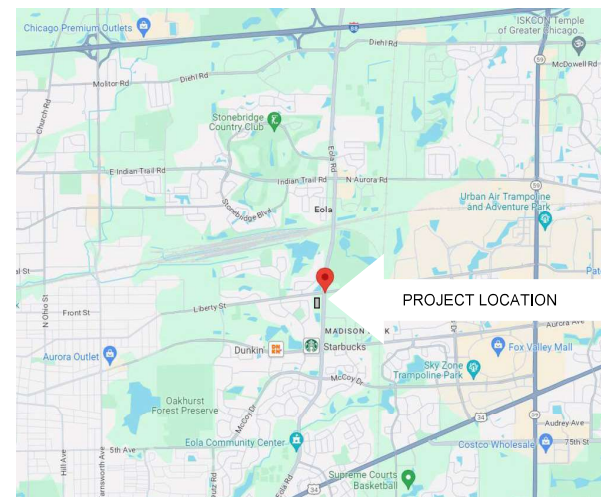

① VICINITY PLAN
NOT TO SCALE



www.streamlinearchitects.com

STREAMLINE ARCHITECTS, P.L.C.
ANDREW DASSO, AIA
575 12TH AVENUE
EAST MOLINE, IL 61244
(563) 345-2724

PROJECT CONTACT:
CRAIG SHANNON, AIA, NCARB
(309) 781-2044
craig@streamlinearchitects.com

CALEB ROGERS
(563) 345-2774
caleb@streamlinearchitects.com

CONTACT INFORMATION

BUILDING & PROPERTY OWNER

EOLA LIBERTY, LLC
JEFF HOUGHTALING
(630) 803-2663
jeffhoughtaling@gmail.com

GENERAL CONTRACTOR

HARBOUR CONTRACTORS, INC
SHAWN THOMPSON
(331) 201-3484
sthompson@harbour-cm.com

ARCHITECT

STREAMLINE ARCHITECTS
Andrew Dasso, AIA, LEED AP, NCARB
575 12th Avenue
East Moline, IL 61244
(563) 345-2724


CRAIG SHANNON, AIA, NCARB, LEED AP
575 12th Avenue
East Moline, IL 61244
(309) 781-2044
craig@streamlinearchitects.com

STRUCTURAL ENGINEERING

SELECT STRUCTURAL
ERIK DANIELSON, PE
BETTENDORF, IA
(563) 359-3117

STREAMLINE ARCHITECTS
575 12th Avenue
East Moline, IL 61244
(563) 345-2724
State of Illinois Design Firm -
Architect License number:
184.007755-001
001.023181

SELECT STRUCTURAL
BETTENDORF, IA
(563) 359-3117
State of Illinois Design Firm -
Engineering License number:
184.008270

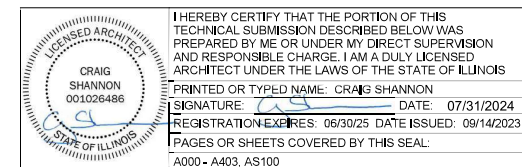

SHEET LIST	
Sheet Number	Sheet Name
A000	COVER SHEET
A001	CODE ANALYSIS & LIFE SAFETY
S100	FOUNDATION PLAN
S000	GENERAL STRUCTURAL NOTES
S001	GENERAL STRUCTURAL NOTES
S101	LOW ROOF FRAMING PLAN
S102	HIGH ROOF FRAMING PLAN
S500	FOUNDATION DETAILS
S501	FOUNDATION DETAILS
S502	ROOF FRAMING DETAILS
A002	DRAWING STANDARDS
A003	WALL TYPES
A004	RENDERING REFERENCES
A101	FLOOR PLANS
A110	REFLECTED CEILING PLAN
A120	ROOF PLAN, FINISH PLAN & FINISH SCHED.
A200	EXTERIOR ELEVATIONS
A300	BUILDING SECTIONS
A301	WALL SECTIONS
A302	WALL SECTIONS
A400	INTERIOR ELEVATIONS, DOOR SCHEDULES
A401	ENLARGED PAY STATION CANOPY
A402	DUMPSTER & VAC. EQUIP ENCLOSURE, VAC. CANOPY
A403	ENLARGED CONVEYOR PIT
AS100	ARCH SITE PLAN REFERENCE

[illegible]

EO LA LIBERTY, LLC

CAR WASH - AURORA

NEOLA RD & LIBERTY ST
AURORA, IL 60504

Project number	24-031
Date	06/12/2024
Drawn by	CMS
Checked by	CJR

COVER SHEET

A000

COPYRIGHT © 2024

3/1/2024 2:16:21 PM



www.streamlinearchitects.com

STREAMLINE ARCHITECTS, P.L.C.
ANDREW DASSO, AIA
575 12TH AVENUE
EAST MOLINE, IL 61244
(563) 345-2724

PROJECT CONTACT:
CRAIG SHANNON, AIA, NCARB
(309) 781-2044
craig@streamlinearchitects.com

CALEB ROGERS
(563) 345-2774
caleb@streamlinearchitects.com

[illegible]

EOLA LIBERTY, LLC

CAR WASH - AURORA

NEOLA RD & LIBERTY ST
AURORA, IL 60504

Project number	24-031
Date	06/12/2024
Drawn by	SA
Checked by	CMS

REFERENCES

A004

COOPERATIVE

RENDERINGS FOR REFERENCE ONLY

WEST ELEVATION

PRIMARY MATERIALS

SMOOTH COLORED MASONRY (73%)

ACCENT MATERIAL

SPLITFACE COLORED MASONRY (11%)

TRANSPARENCY AT GROUND LEVEL:

GROUND LEVEL SHALL BE DEFINED AS


BETWEEN ELEVATIONS 2'-0" ABOVE

GRADE AND 8'-0" ABOVE GRADE.

PROPOSED TRANSPARENT = 13%


GROUND LEVEL ZONE = 900 SF

TRANSPARENT ELEMENTS = 118 SF

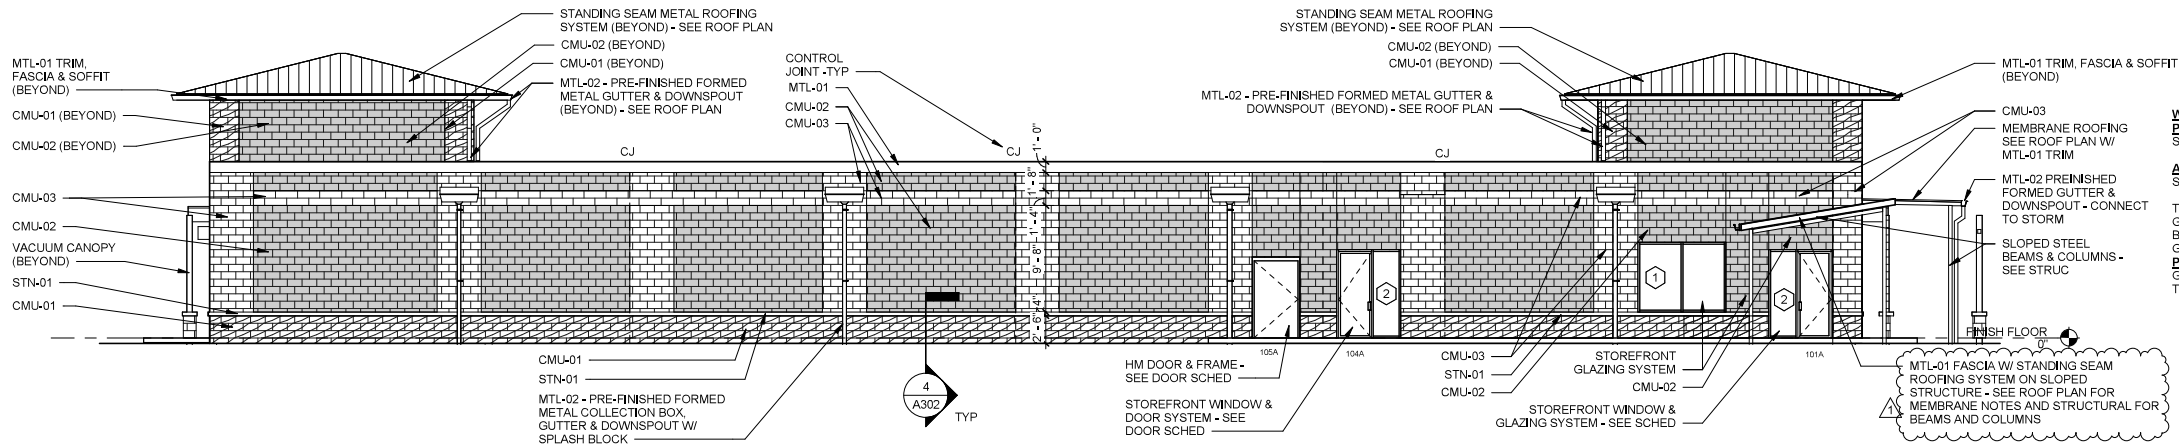

1 WEST ELEVATION

1/8" = 1'-0"

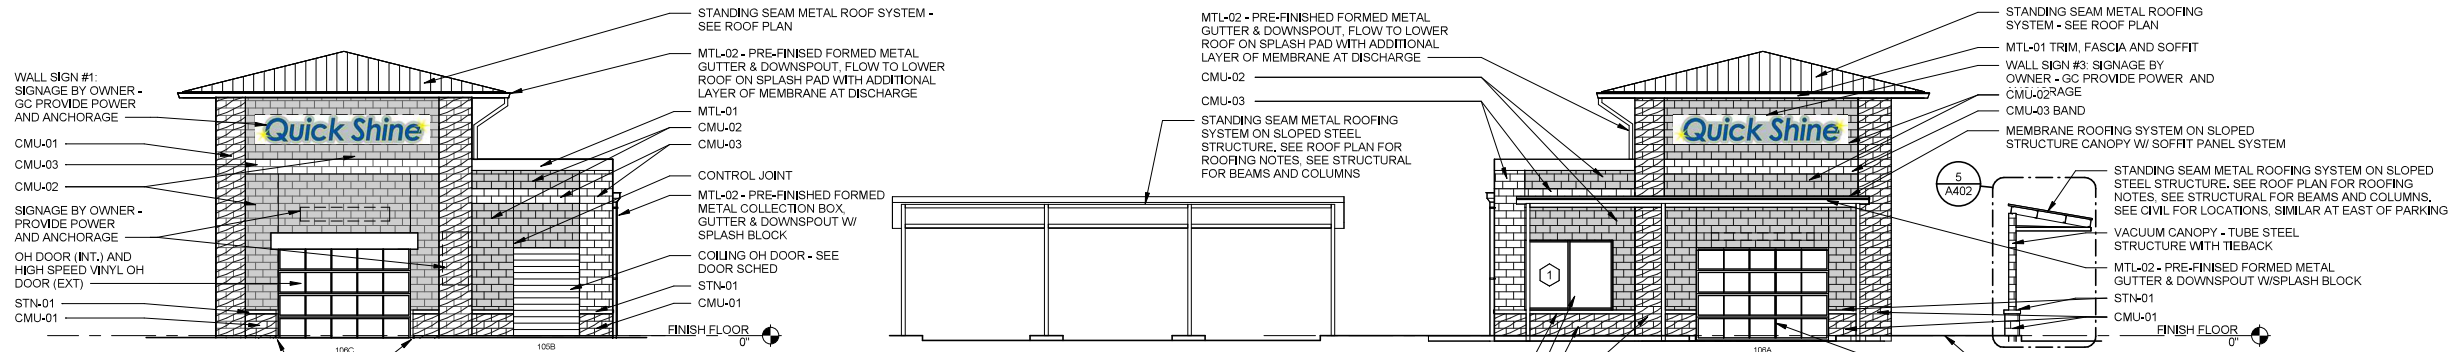

2 NORTH ELEVATION

1/8" = 1'-0"

3 SOUTH ELEVATION

1/8" = 1'-0"

SOUTH ELEVATION

PRIMARY MATERIALS

SMOOTH COLORED MASONRY (50%)

ACCENT MATERIAL

SPLITFACE COLORED MASONRY (28%)

TRANSPARENCY AT GROUND LEVEL:

GROUND LEVEL SHALL BE DEFINED AS


BETWEEN ELEVATIONS 2'-0" ABOVE

GRADE AND 8'-0" ABOVE GRADE.

PROPOSED TRANSPARENT = 56%

GROUND LEVEL ZONE = 216 SF

TRANSPARENT ELEMENTS = 120 SF

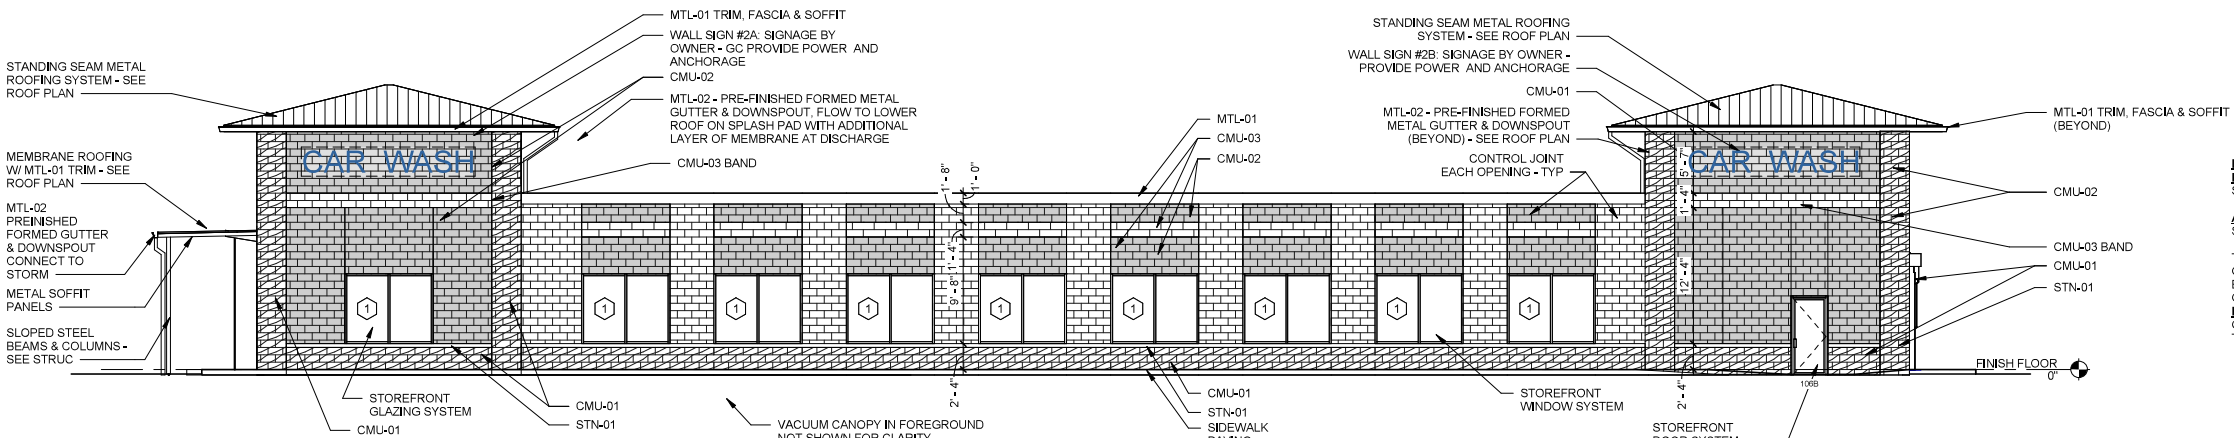

4 EAST ELEVATION

1/8" = 1'-0"

EAST ELEVATION

PRIMARY MATERIALS

SMOOTH COLORED MASONRY (46%)

ACCENT MATERIAL

SPLITFACE COLORED MASONRY (20%)

TRANSPARENCY AT GROUND LEVEL:

GROUND LEVEL SHALL BE DEFINED AS

BETWEEN ELEVATIONS 2'-0" ABOVE

GRADE AND 8'-0" ABOVE GRADE.

PROPOSED TRANSPARENT = 48%

GROUND LEVEL ZONE = 868 SF

TRANSPARENT ELEMENTS = 424 SF

Elevation Data Table: Wall Signage			
Wall Sign #	Description	Value	Unit
1	i) Width of Façade - on which Sign is Located	150.00	Feet
	ii) Height of Façade - on which Sign is Located	25.00	Feet
	iii) Square Footage of Façade - on which Sign is Located	3,750.00	Square Feet
	iv) Width of Sign Face	15.75	Feet
	v) Height of Sign Face	2.50	Feet
	vi) Square Footage of Sign Face	39.38	Square Feet
	vii) Percent of Sign Coverage - Façade on which Sign is Located	1%	Percent
2A&2B	i) Width of Façade - on which Signs are Located	275.00	Feet
	ii) Height of Façade - on which Signs are Located	25.00	Feet
	iii) Square Footage of Façade - on which Signs are Located	6,875.00	Square Feet
	iv) Width of Sign Face (COMBINED, 2-thus)	31.50	Feet
	v) Height of Sign Face (COMBINED, 2-thus)	5.00	Feet
	vi) Square Footage of Sign Face (COMBINED, 2-thus)	157.50	Square Feet
	vii) Percent of Sign Coverage - Façade on which Signs are Located	2%	Percent
3	i) Width of Façade - on which Sign is Located	150.00	Feet
	ii) Height of Façade - on which Sign is Located	25.00	Feet
	iii) Square Footage of Façade - on which Sign is Located	3,750.00	Square Feet
	iv) Width of Sign Face	15.75	Feet
	v) Height of Sign Face	2.50	Feet
	vi) Square Footage of Sign Face	39.38	Square Feet
	vii) Percent of Sign Coverage - Façade on which Sign is Located	1%	Percent

EXTERIOR MATERIALS SCHEDULE

	MANUFACTURER	SPECIFICATIONS	EXTERIOR MATERIALS GENERAL NOTES:
	CMU-01	ECHOLON MASONRY	8x8x16 CONCRETE MASONRY UNIT, SPLIT FACE, COLOR: WHITE - INDIANAPOLIS
	CMU-02	ECHOLON MASONRY	8x8x16 CONCRETE MASONRY UNIT, SMOOTH FACE, COLOR: SLATE - INDIANAPOLIS
	CMU-03	ECHOLON MASONRY	8x8x16 CONCRETE MASONRY UNIT, SMOOTH FACE, COLOR: WHITE - INDIANAPOLIS
	STN-01	CORDOVA STONE	ROCK CAST CAST STONE, GROUND FACE 4" BEVEL W/DRIP EDGE, FINISH: SHADOW
	MTL-01	METAL ERA	CREATIVE DESIGN REVEAL COPING, 20 YR, 120MPH RATED, FINISH: INTERSTATE (REGAL) BLUE (STD)
	MTL-02	METAL ERA	SCUPPERS, COLLECTOR BOXES, DOWNSPOUTS, CANOPIES, MISC METALS, FINISH: INTERSTATE (REGAL) BLUE (STD)

EOLA LIBERTY, LLC
CAR WASH - AURORA
N EOLA RD & LIBERTY ST
AURORA, IL 60504

Project number	24-031
Date	06/12/2024
Drawn by	CMS
Checked by	CJR

EXTERIOR
ELEVATIONS

A200