



Front Elevation - Farmhouse Style
 scale: 1/4" = 1'-0"

Charlestown Series

Chelsea Manor
 Character Elevation
 Aurora, IL



Rear Elevation

scale: 3/16" = 1'-0"



Left Elevation

scale: 3/16" = 1'-0"



Right Elevation

scale: 3/16" = 1'-0"

Charlestown Series

Chelsea Manor
Character Elevation
Aurora, IL



Front Elevation

Chelsea Manor Character Elevation

Aurora, IL

Town Square



Jackson
Left Elevation



Jackson
Right Elevation



Rear Elevation

Chelsea Manor Character Elevations

Aurora, IL

Town Square



Front Elevation

Chelsea Manor Character Elevation Aurora, IL


Lincoln Square



Talman
Left Elevation



Talman
Right Elevation

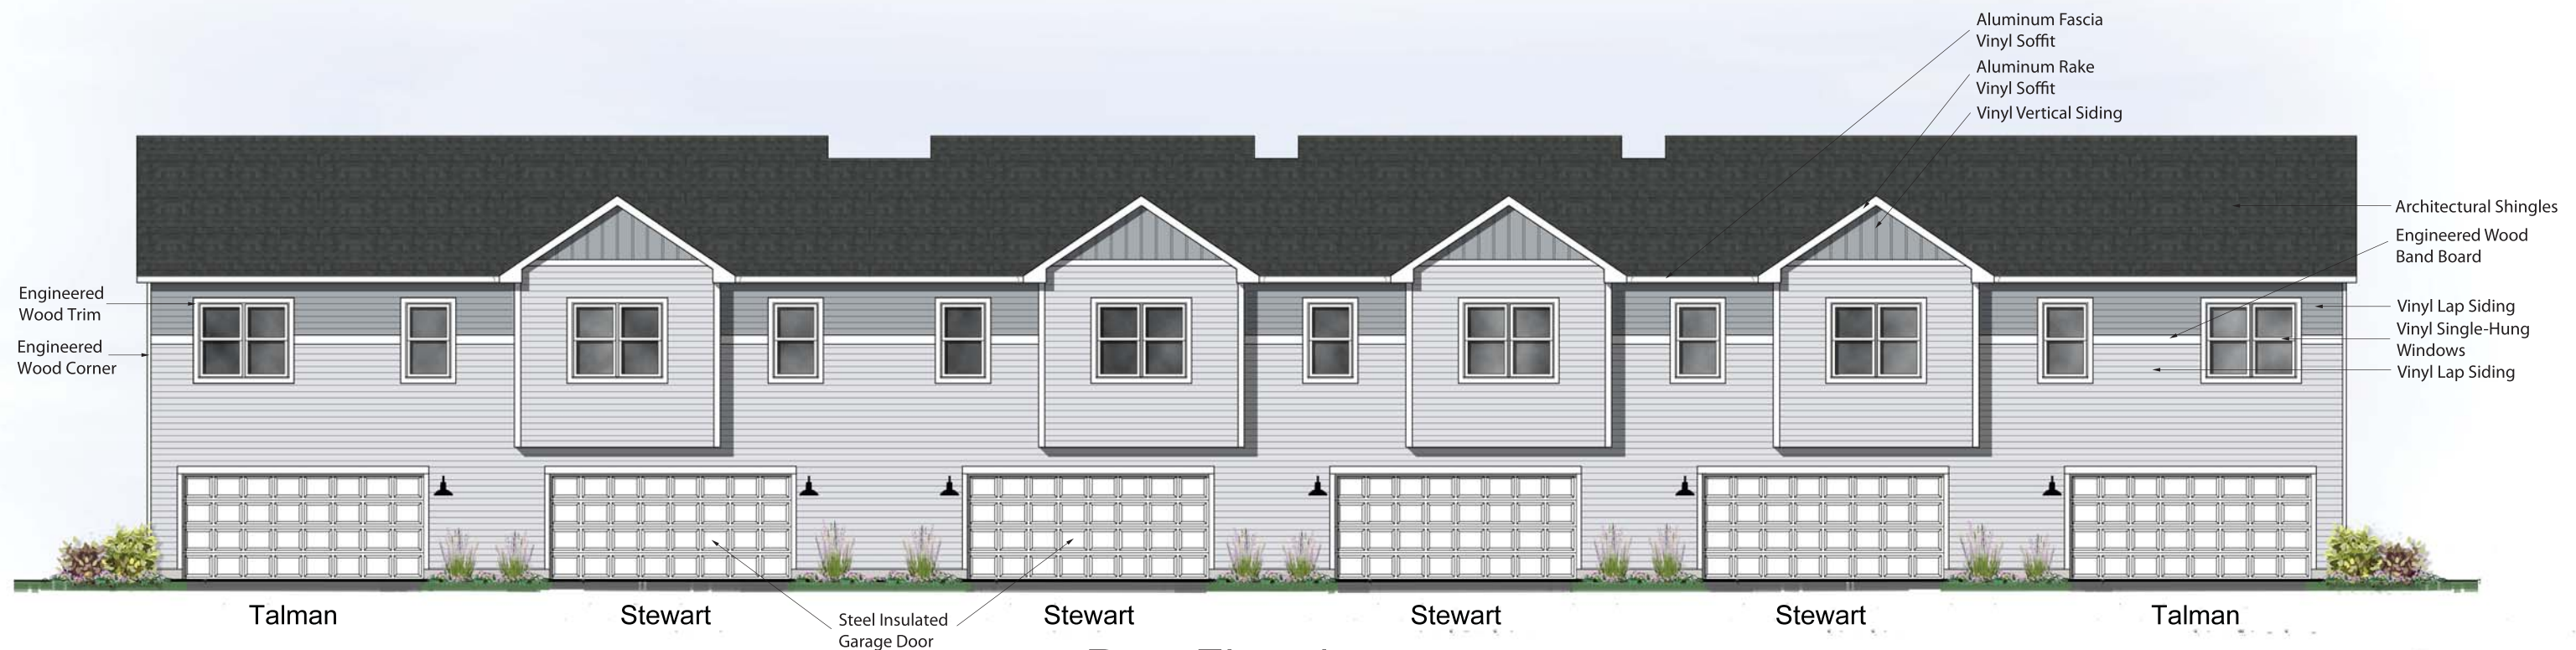


Rear Elevation

Chelsea Manor Character Elevations


Aurora, IL

Lincoln Square


ELEVATIONS

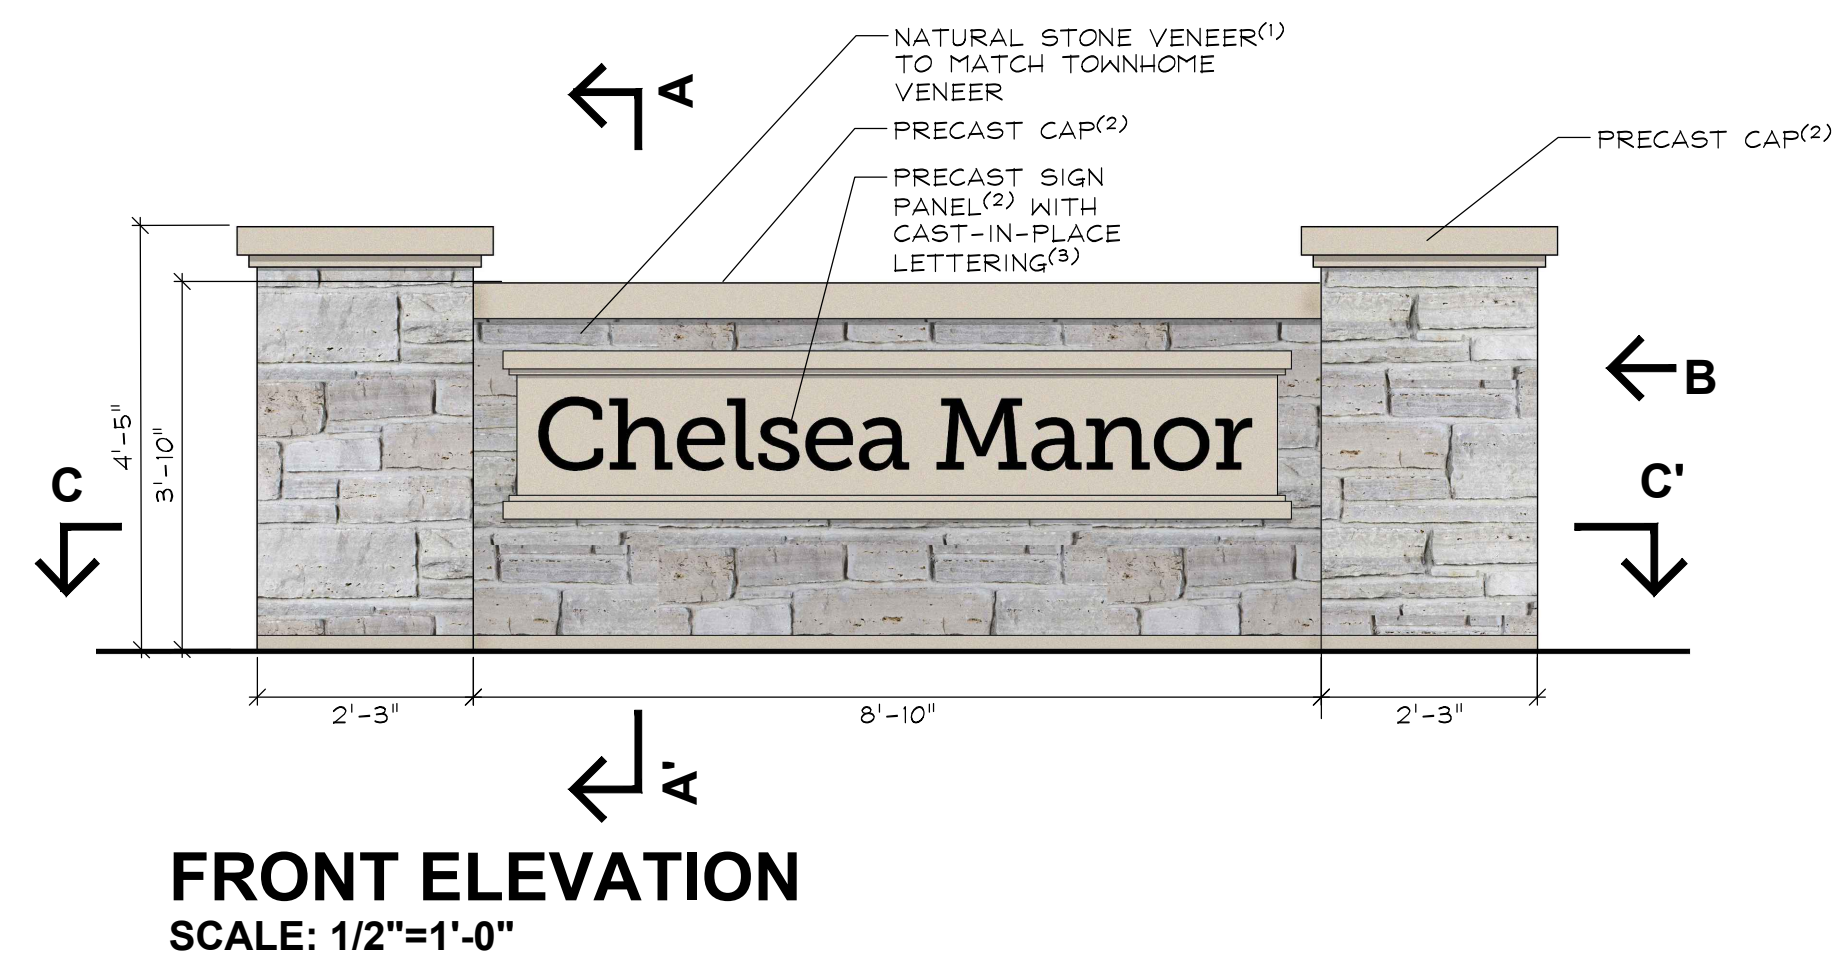


FRONT ELEVATION
SCALE: 1/2"=1'-0"

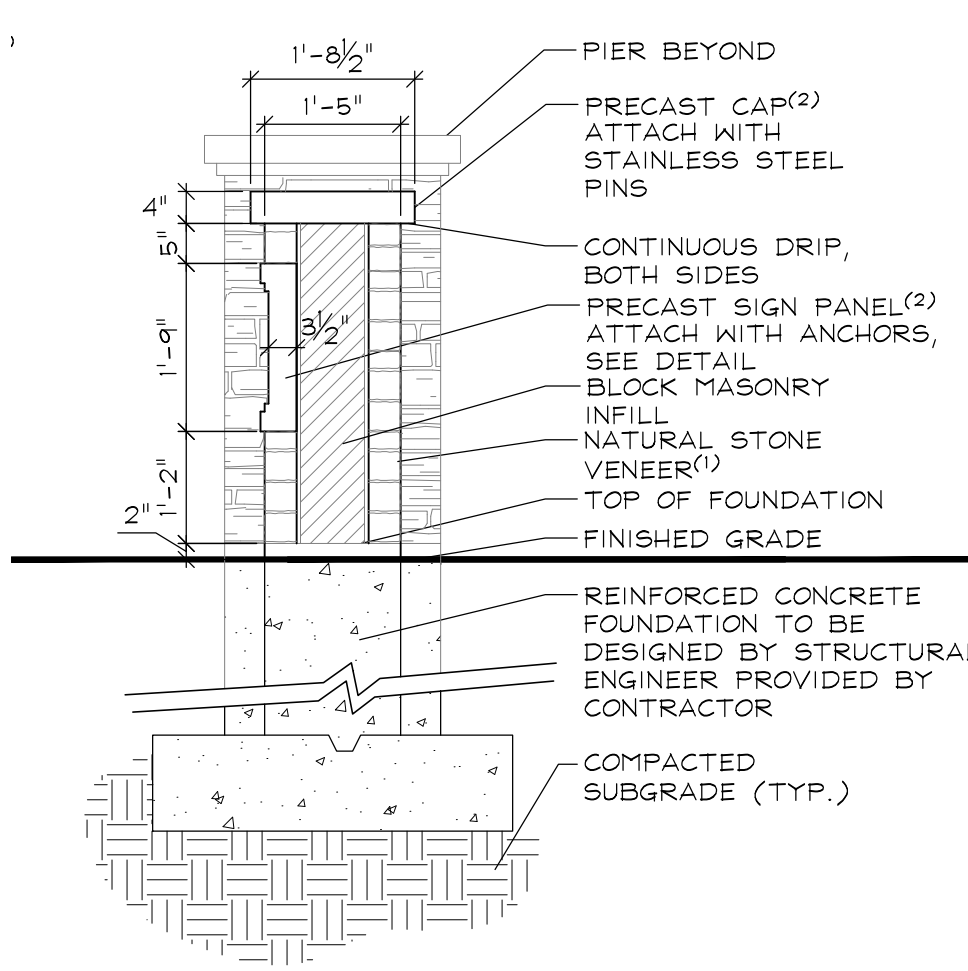


SECTION B-B'

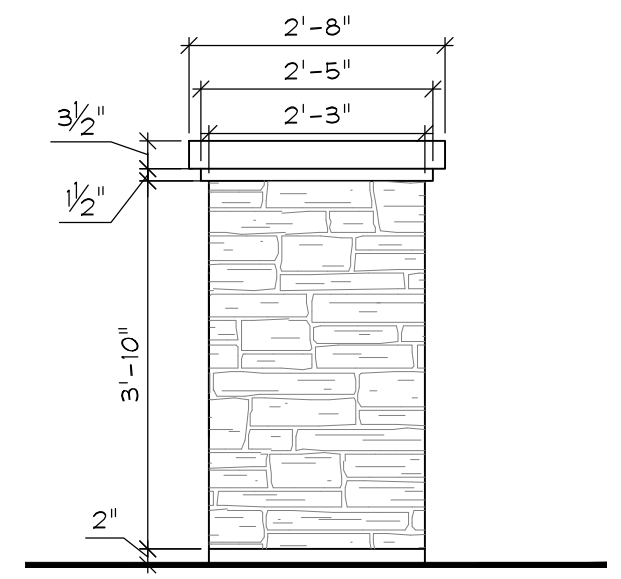


SIDE ELEVATION

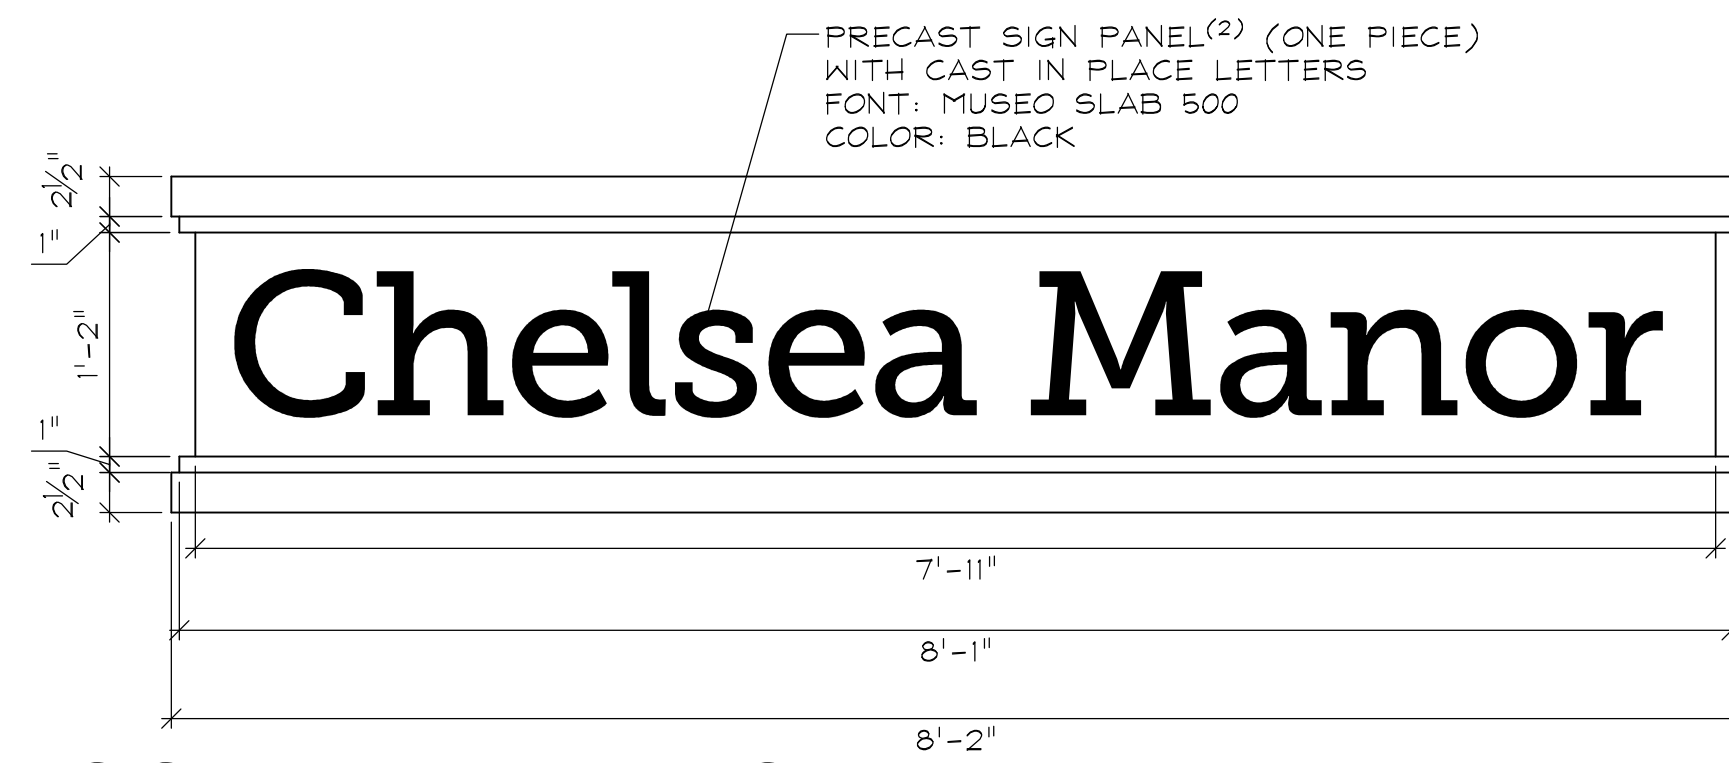

SIGN PANEL DETAILS
SCALE: 1"=1'-0"

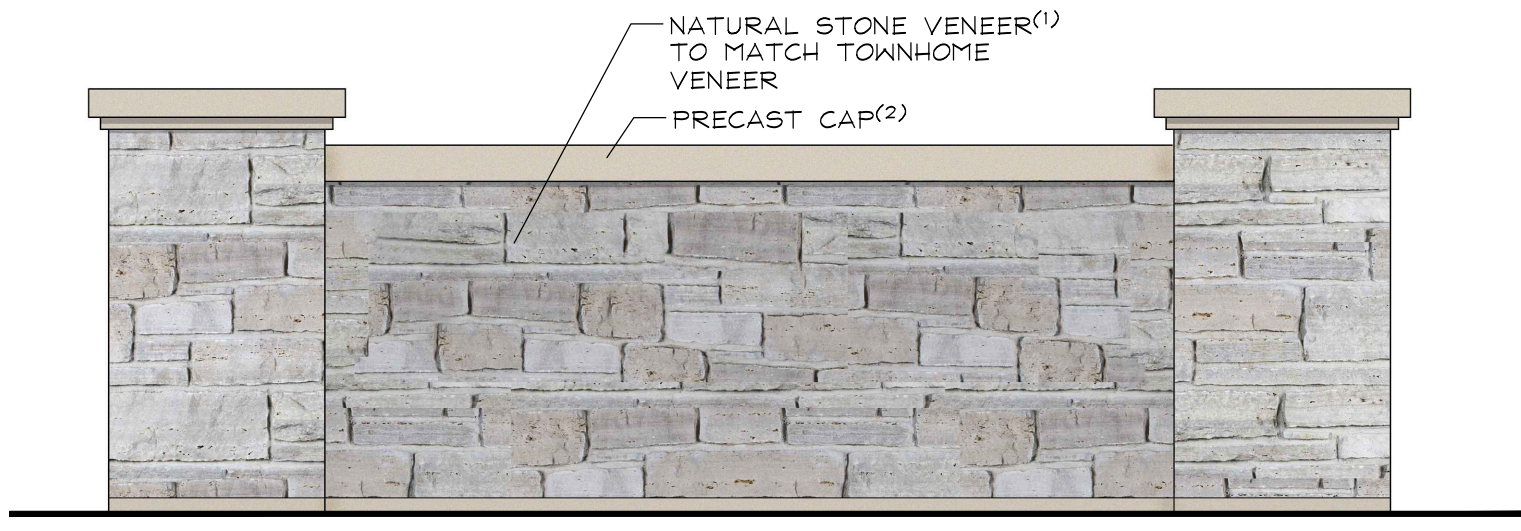


REAR ELEVATION
SCALE: 1/2"=1'-0"

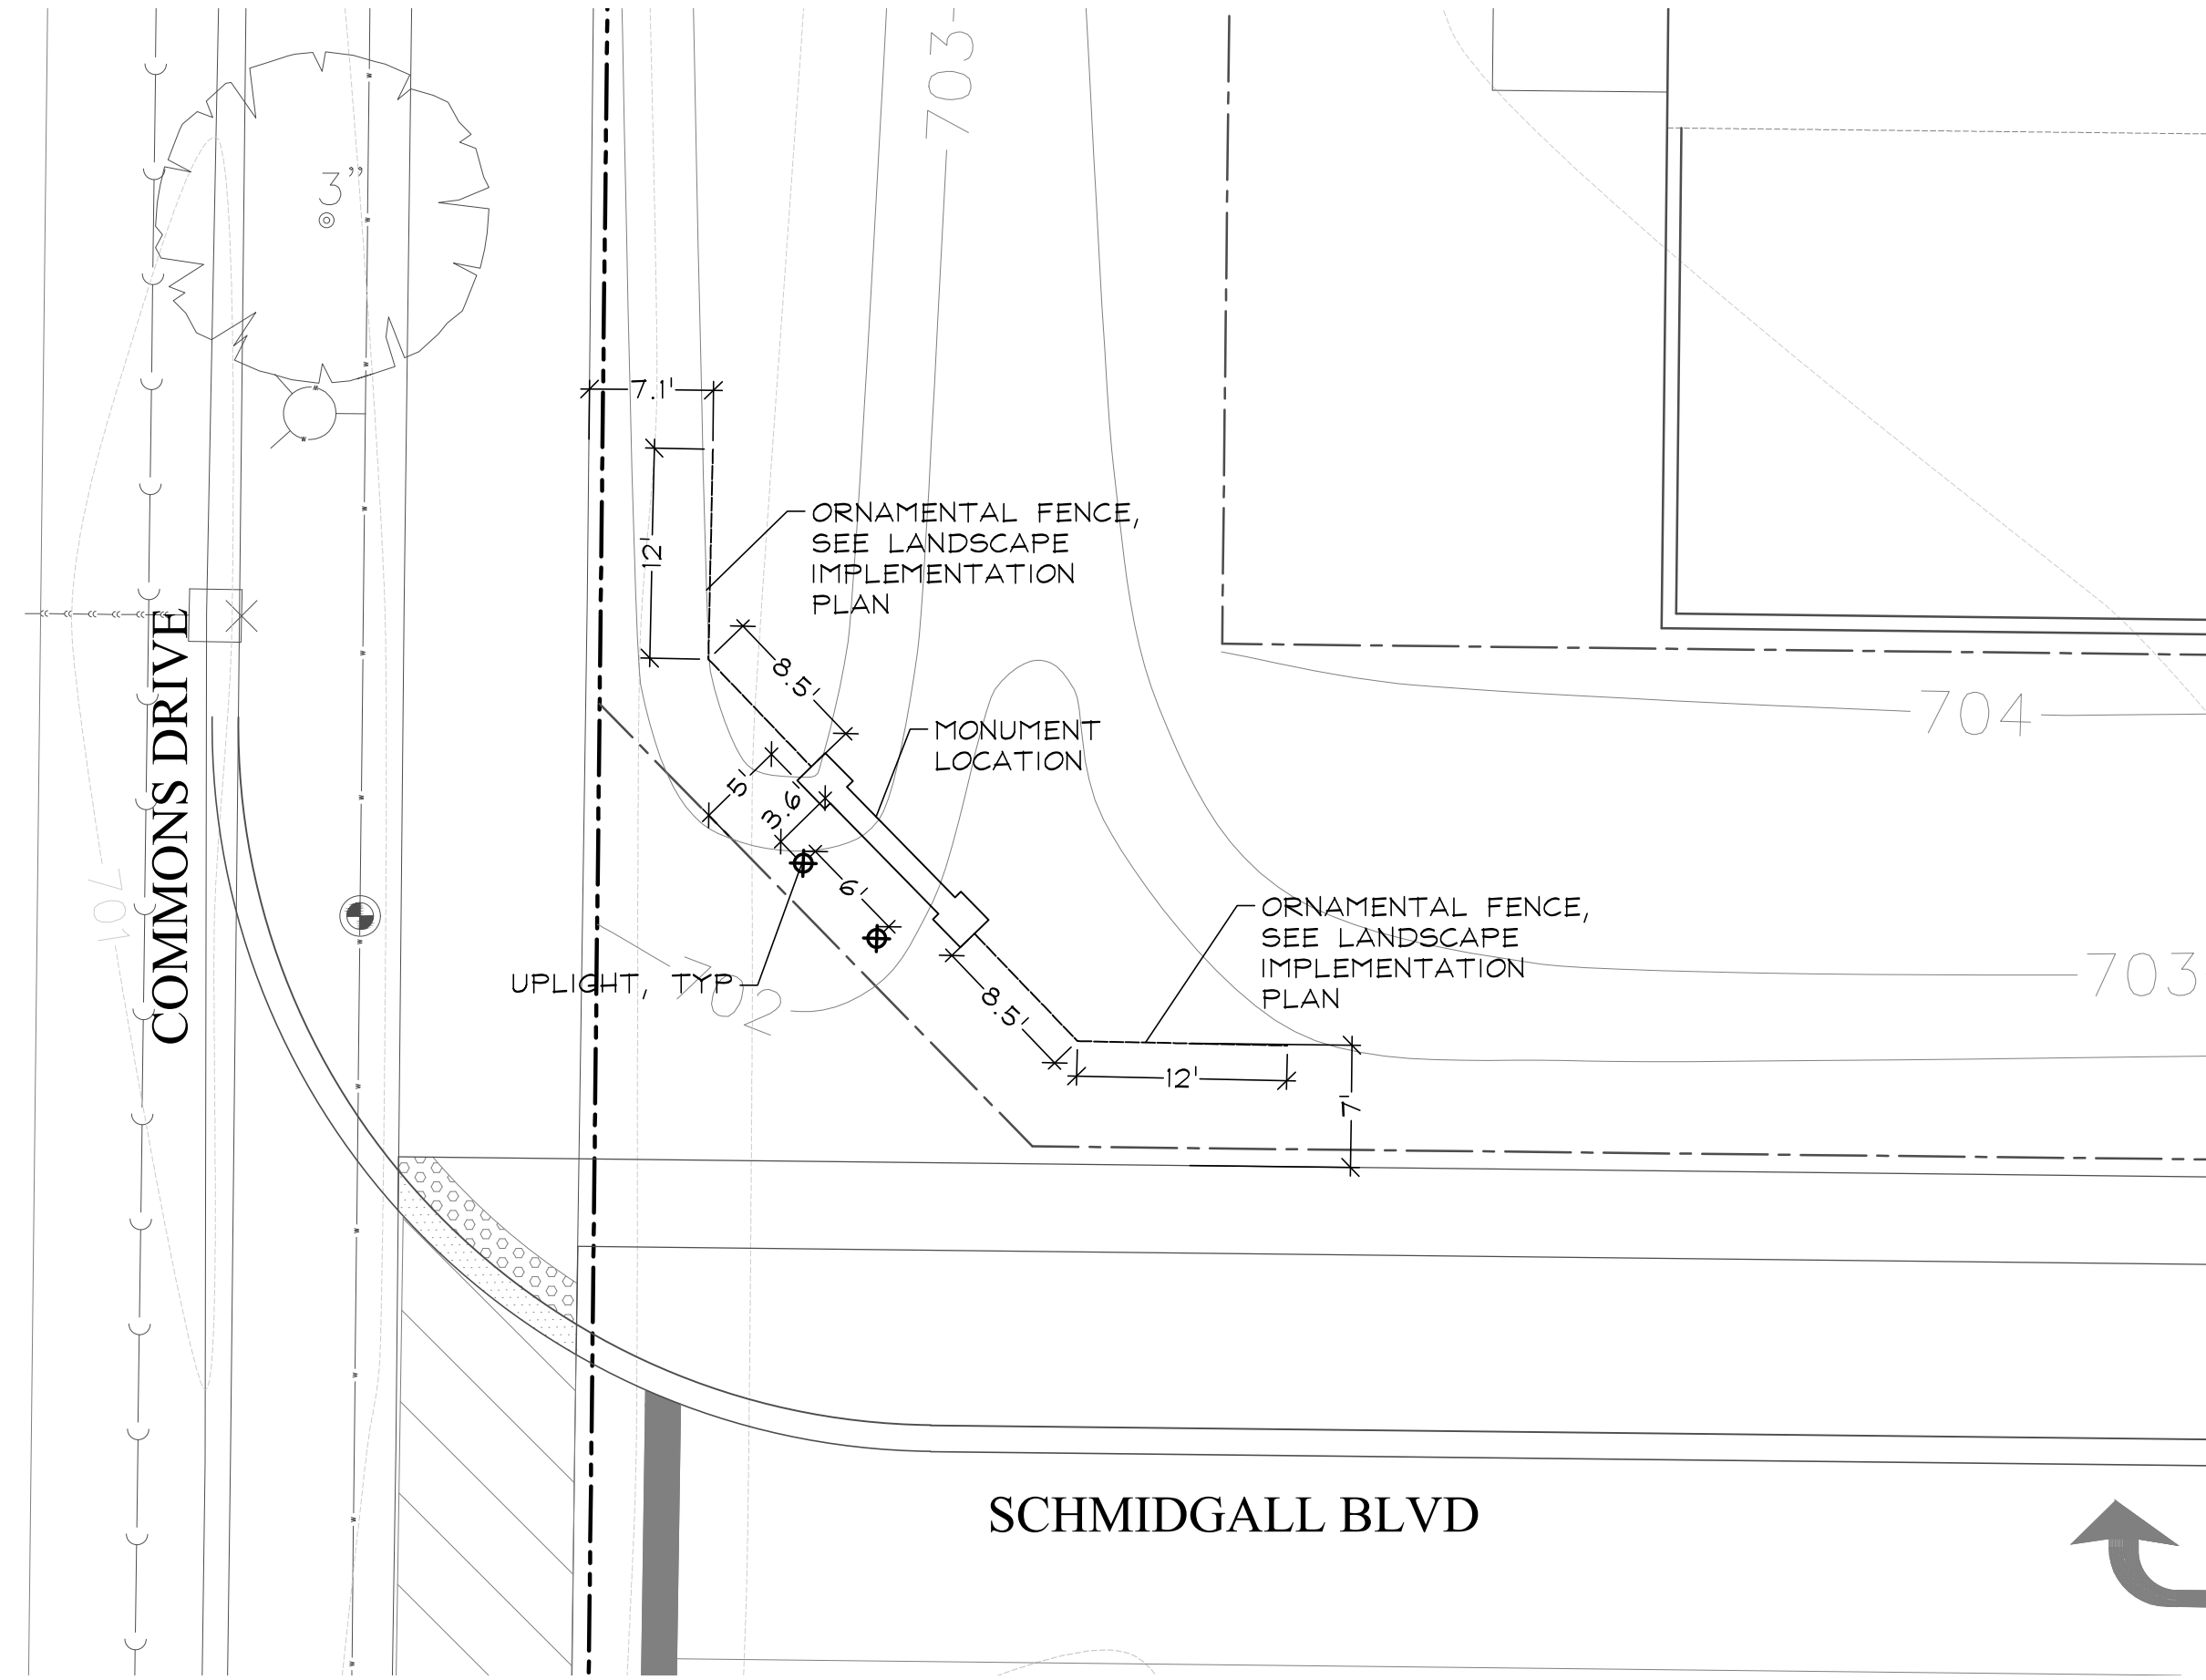





GROUND SIGN LOCATION PLAN
SCALE: 1"=10'
NORTH

Elevation Data Table: Ground Signage			
Ground Sign #	Description	Value	Unit
1	i) Length of street frontage - on which Sign is Located	1,371	Feet
	ii) Width of Sign Face	8.17	Feet
	iii) Height of Sign Face	1.75	Feet
	iv) Square Footage of Sign Face	14	Square Feet
	v) Height of Sign (overall)	4	Feet
	vi) Width of Sign (overall)	13	Feet
	vii) Type of Sign		Masonry
	viii) Type of Sign Base		Monument
	ix) Is there a Digital Display	No	
	If Yes then, Location of Digital Display on the sign	N/A	
	Height of Digital Display	N/A	Feet
	Width of Digital Display	N/A	Feet
	Square Footage of Digital Display	#VALUE!	Square Feet
	Percent of Digital Display Sign Coverage	N/A	Percent

SIGN 1 & 2 DOUBLE FACED

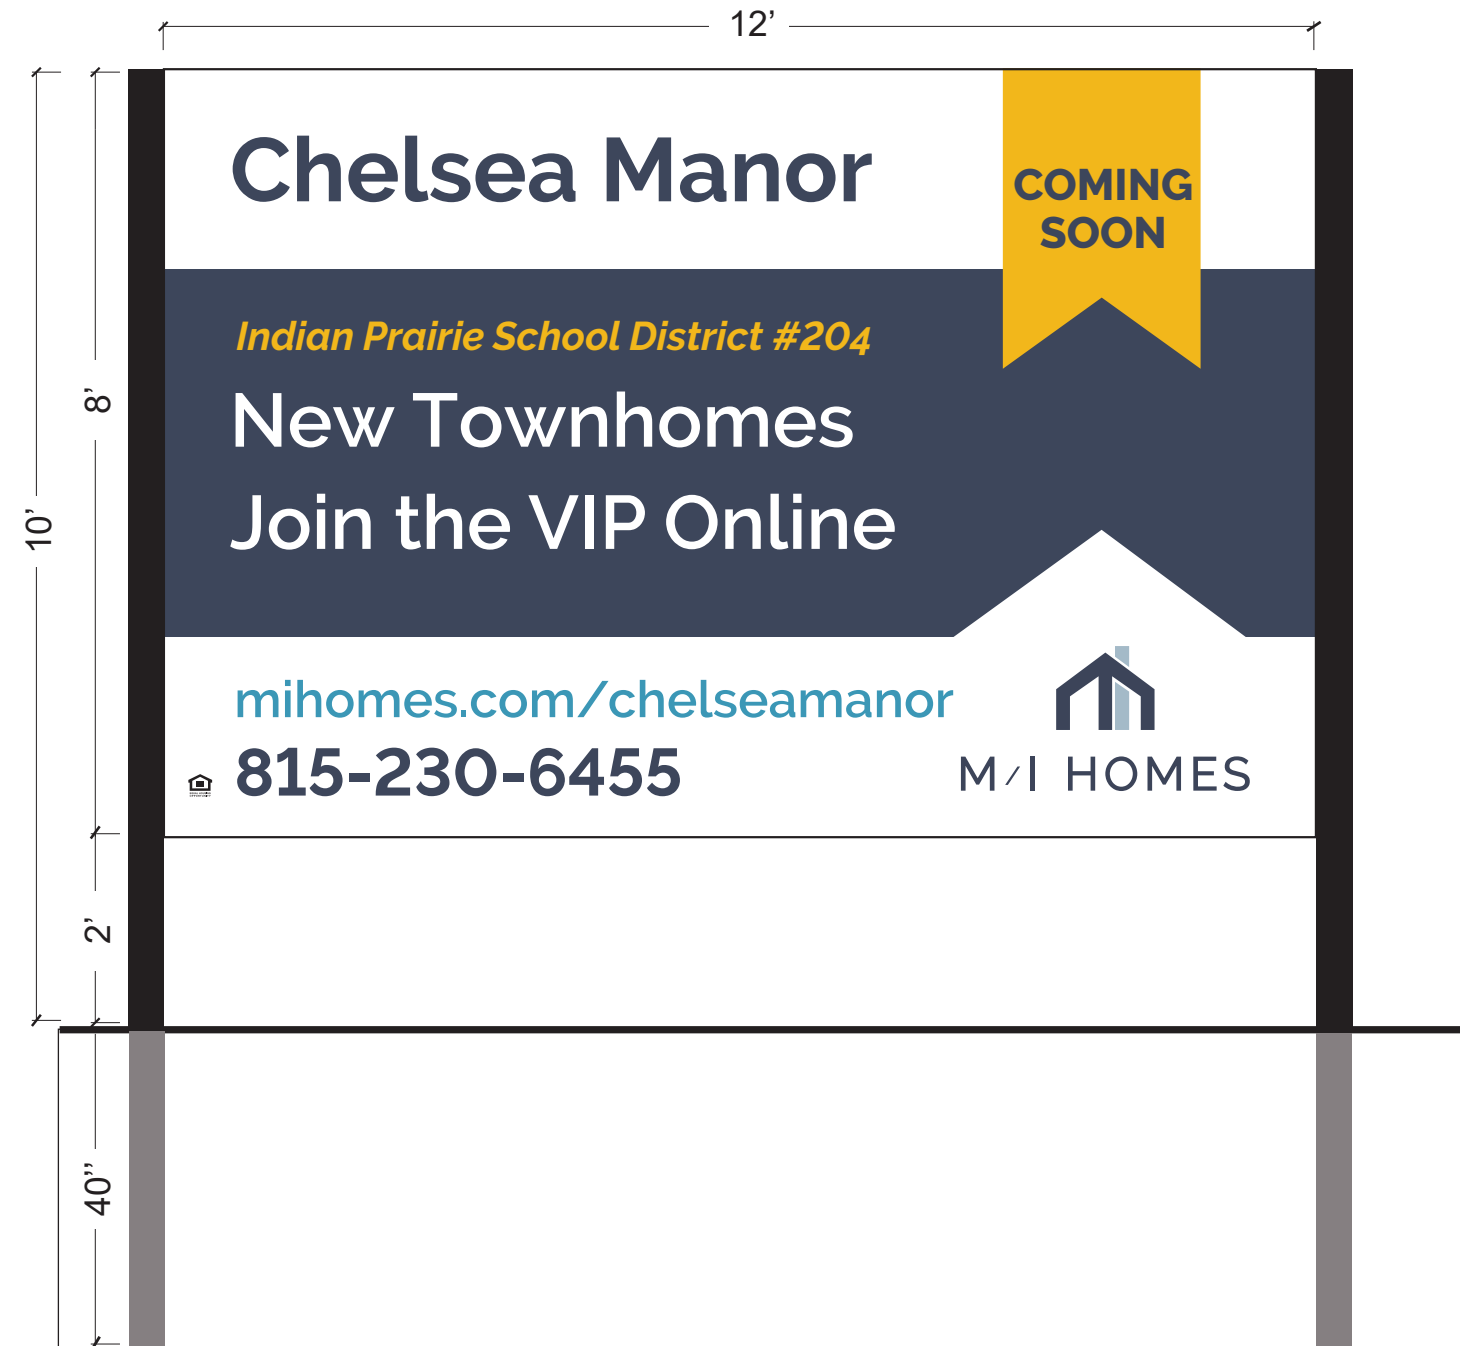

Total Square Footage (per sign face): 96SF

    

A 12' X 8' MDO Billboard DOUBLE SIDED
1:24 Scale

QTY: 2



Client Name:
MI Homes
Location:
Chelsea
Manor

Start Date: 10/05/2021

Last Revision: 10/14/2021

Drawing#: MI.DB_Billboards.pdf

.....
Client Approval

Sales Rep:
Steve Biskoski
Designer:
Danielle Sofia

Page: 1 of 1