


ELEVATIONS FOR LOT 6 OF PODOLSKY ORCHARD 88 PHASE I


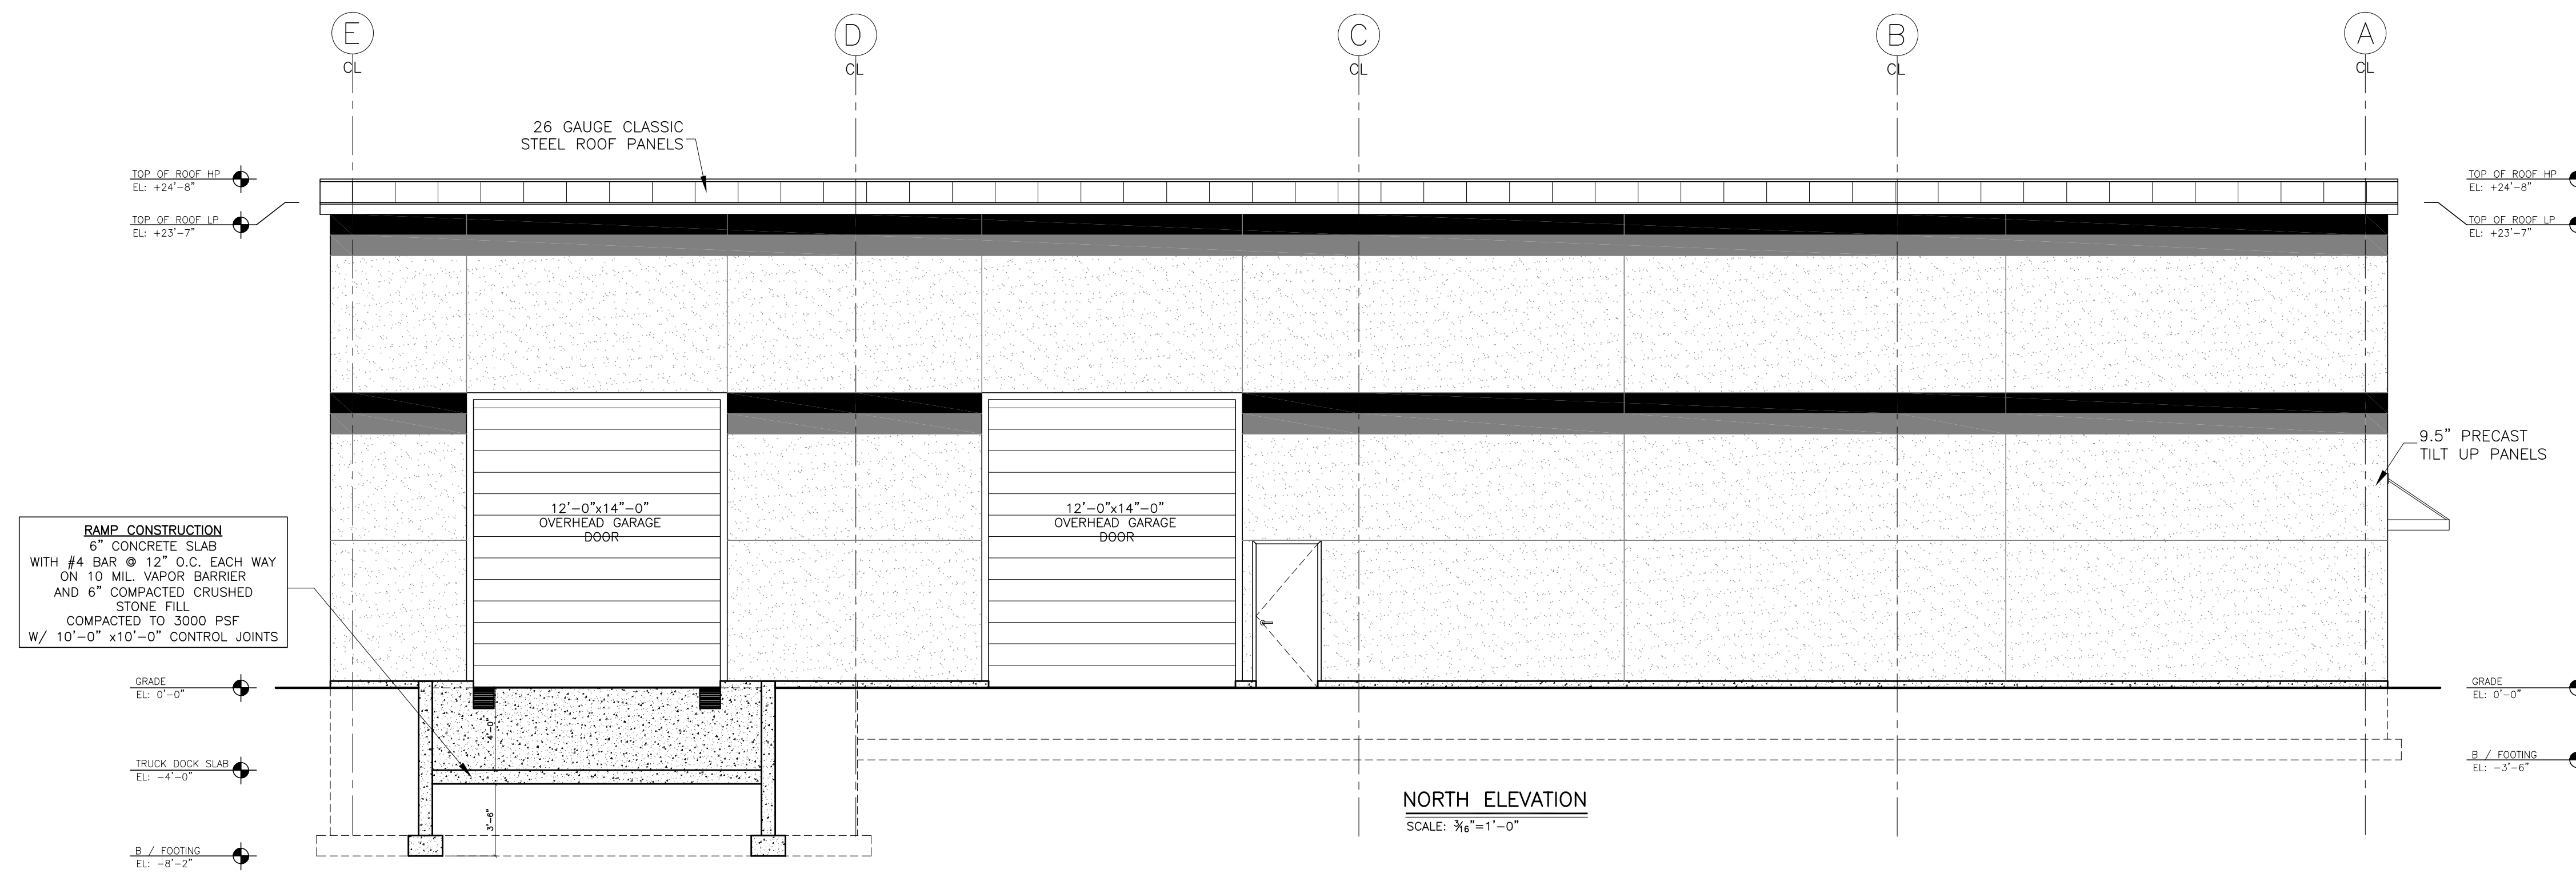


LEGEND

- # A STEEL LINE & CENTER LINE
- A COLUMN NAME SEE SHOP DRAWINGS FOR SIZES AND SPECIFICATIONS
- SL STEEL LINE
- CL CENTER LINE
- STEEL COLUMN W/ STEEL PLATE
- CONC. FOOTING W/ CONC. PIER

Elevation Data Table: Wall Signage			
Wall Sign #	Description	Value	Unit
1	i) Width of Façade - on which Sign is Located	100.00	Feet
	ii) Height of Façade - on which Sign is Located	24.66	Feet
	iii) Square Footage of Façade - on which Sign is Located	2,466.00	Square Feet
	iv) Width of Sign Face	10.00	Feet
	v) Height of Sign Face	6.00	Feet
	vi) Square Footage of Sign Face	60.00	Square Feet
	vii) Percent of Sign Coverage - Façade on which Sign is Located	2%	Percent

Elevation Data Table: Elevations			
Description	Value	Unit	
a) Building Height in feet (typical)	24.66	feet	
b) Total Building Square Footage (typical)	10,000.00	Square Feet	
c) First Floor Building Square Footage (typical)	10,000.00	Square Feet	
d) Number of building stories (typical)	1.00	Square Feet	
e) Exterior Material List (including colors) for all buildings and accessory structures: Building color is grey. Sign will be black. Windows and trim will be dark chrome finish.			

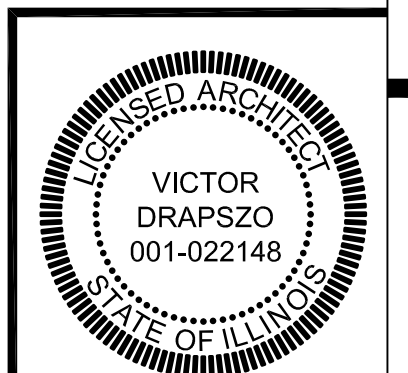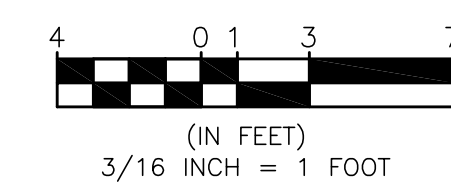

REVISIONS:
CHECKED BY: VD
DRAWN BY: TS

ELEVATIONS

2695 W. SULLIVAN RD.
AURORA, IL

2123 N. Damen Ave.
Chicago IL 60647

773.772.2796 office
773.772.2884 fax

RECTS

ARCHITECTURE
PLANNING
ARCHITECTURAL ENGINEERING


PROJECT:
2695 W. SULLIVAN RD.

SCALE:
3/16"=1'-0"

DATE:
01-17-2025

SHEET:

A3.0

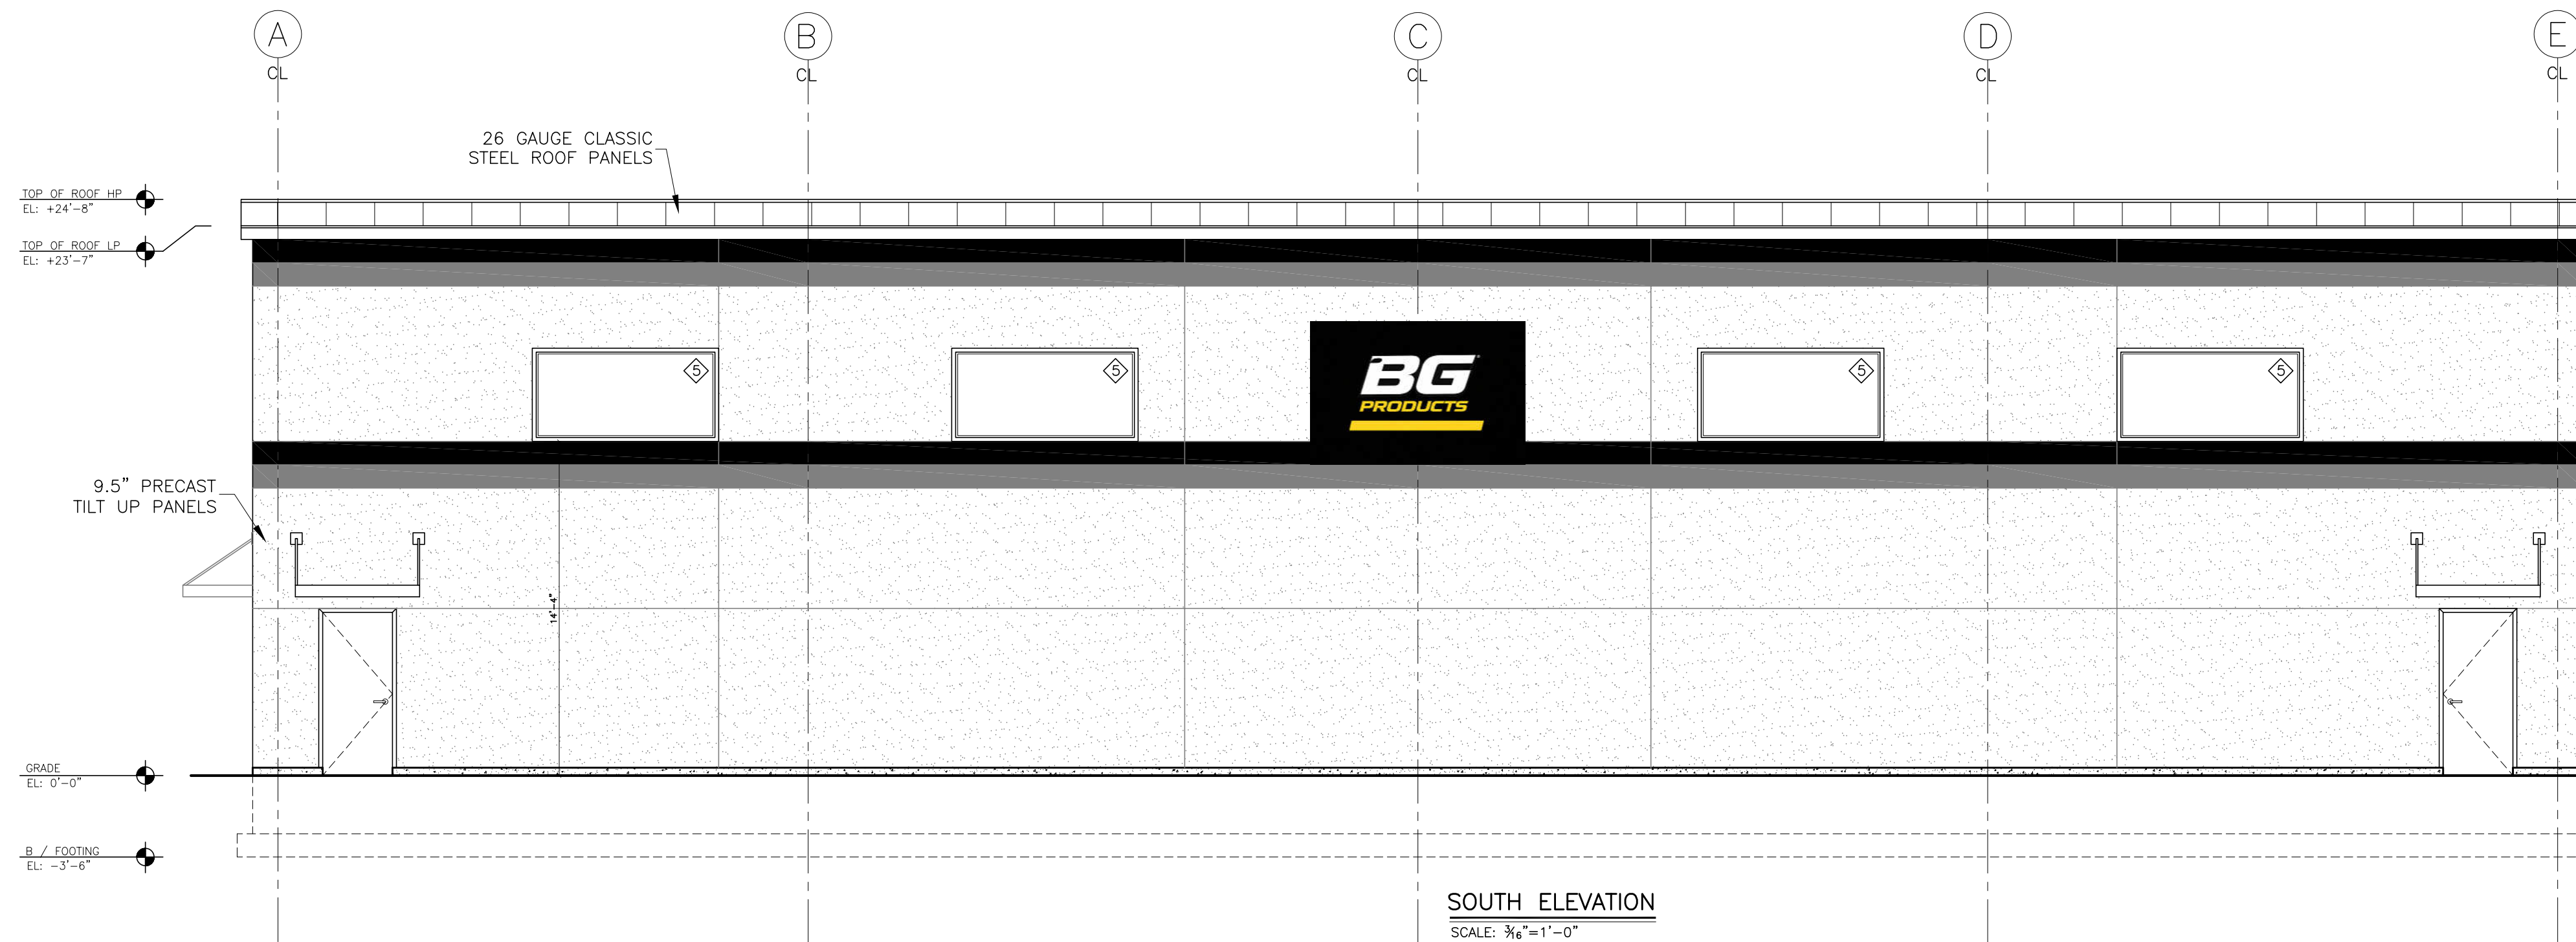


SOUTH ELEVATION
SCALE: 3/16"=1'-0"



LEGEND

#	A	STEEL LINE & CENTER LINE
A		COLUMN NAME SEE SHOP DRAWINGS FOR SIZES AND SPECIFICATIONS
SL		STEEL LINE
CL		CENTER LINE
		STEEL COLUMN W/ STEEL PLATE
		CONC. FOOTING W/ CONC. PIER

Wall Sign #	Description	Value	Unit
2	i) Width of Façade - on which Sign is Located	100.00	Feet
	ii) Height of Façade - on which Sign is Located	23.58	Feet
	iii) Square Footage of Façade - on which Sign is Located	2,358.00	Square Feet
	vi) Width of Sign Face	10.00	Feet
	v) Height of Sign Face	6.00	Feet
	vi) Square Footage of Sign Face	60.00	Square Feet
	vii) Percent of Sign Coverage - Façade on which Sign is Located	3%	Percent

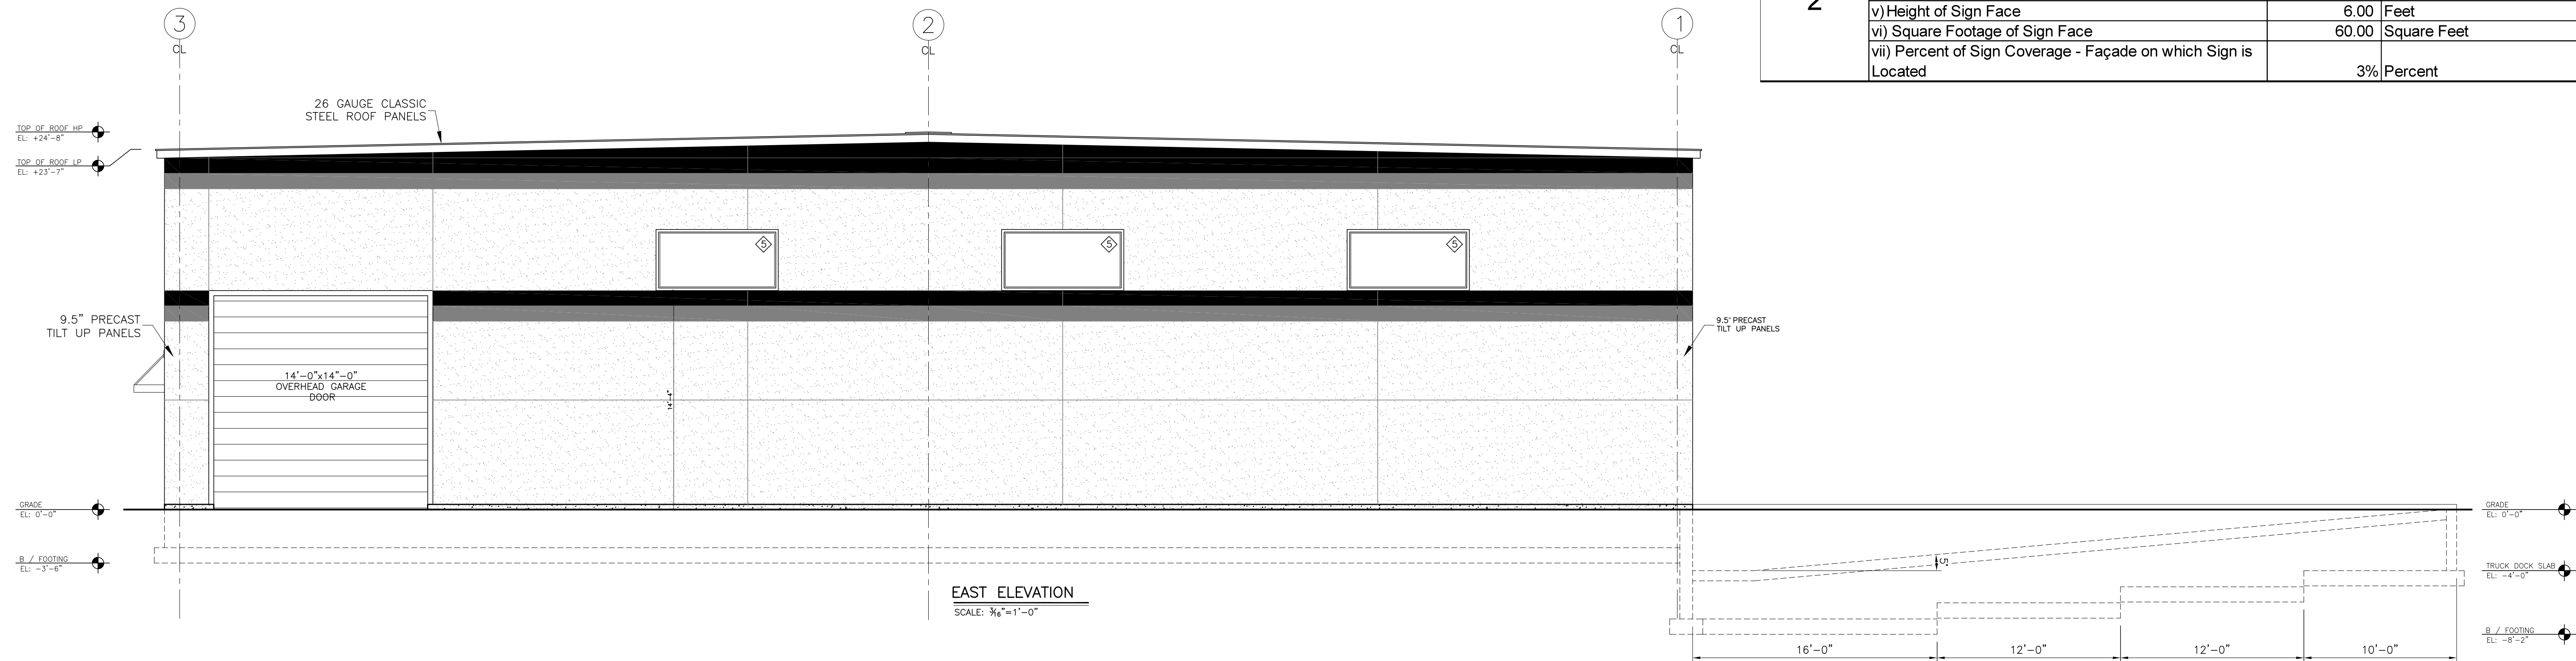

EAST ELEVATION
SCALE: 3/16"=1'-0"

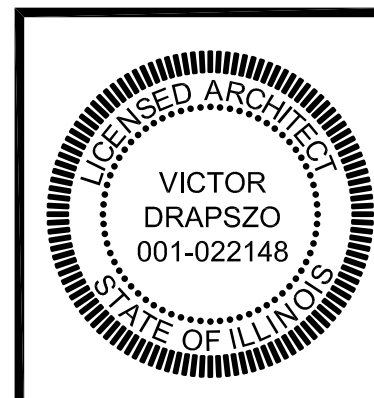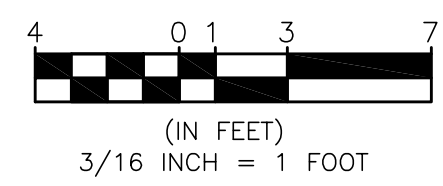

REVISIONS:
CHECKED BY: VD
DRAWN BY: TS

ELEVATIONS

**2695 W. SULLIVAN RD.
AURORA, IL**

2123 N. Damen Ave.
Chicago IL 60647

RECTS

ARCHITECT

PLANNING
ARCHITECTURAL ENGINEERING

PROJECT:
2695 W. SULLIVAN RD.

SCALE:
3/16"=1'-0"

DATE:
01-17-2025

SHEET:

A3.1