



ELEVATIONS

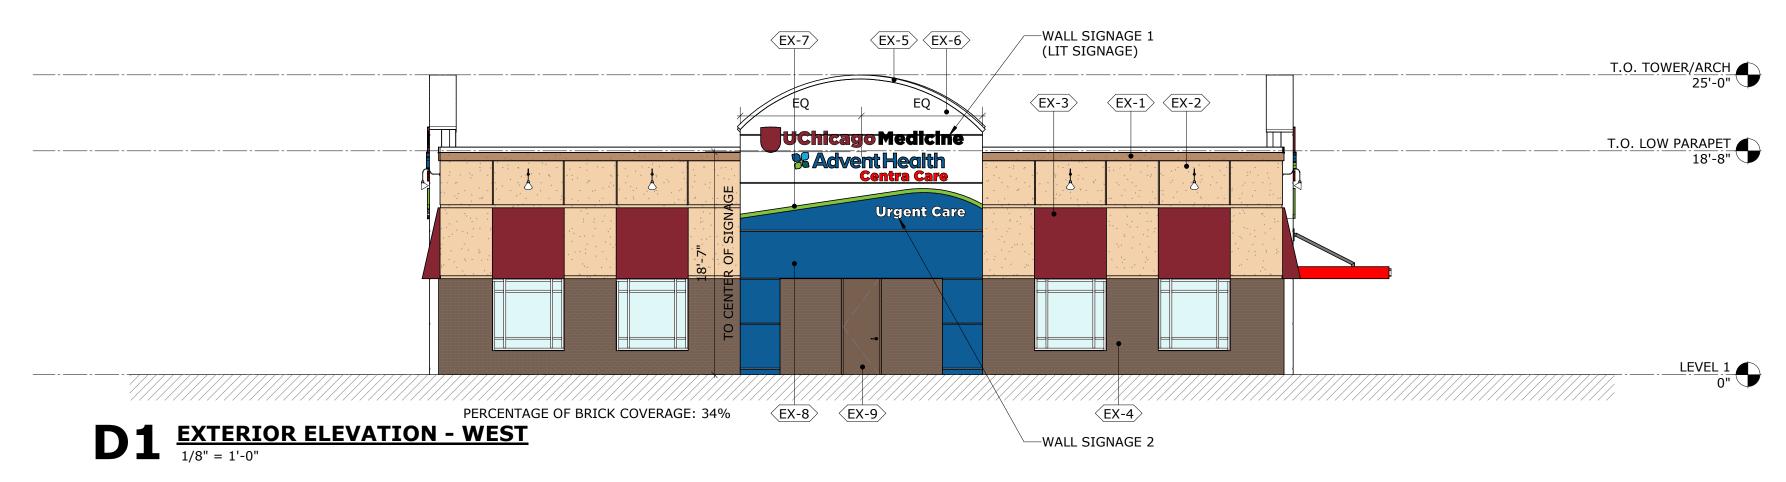

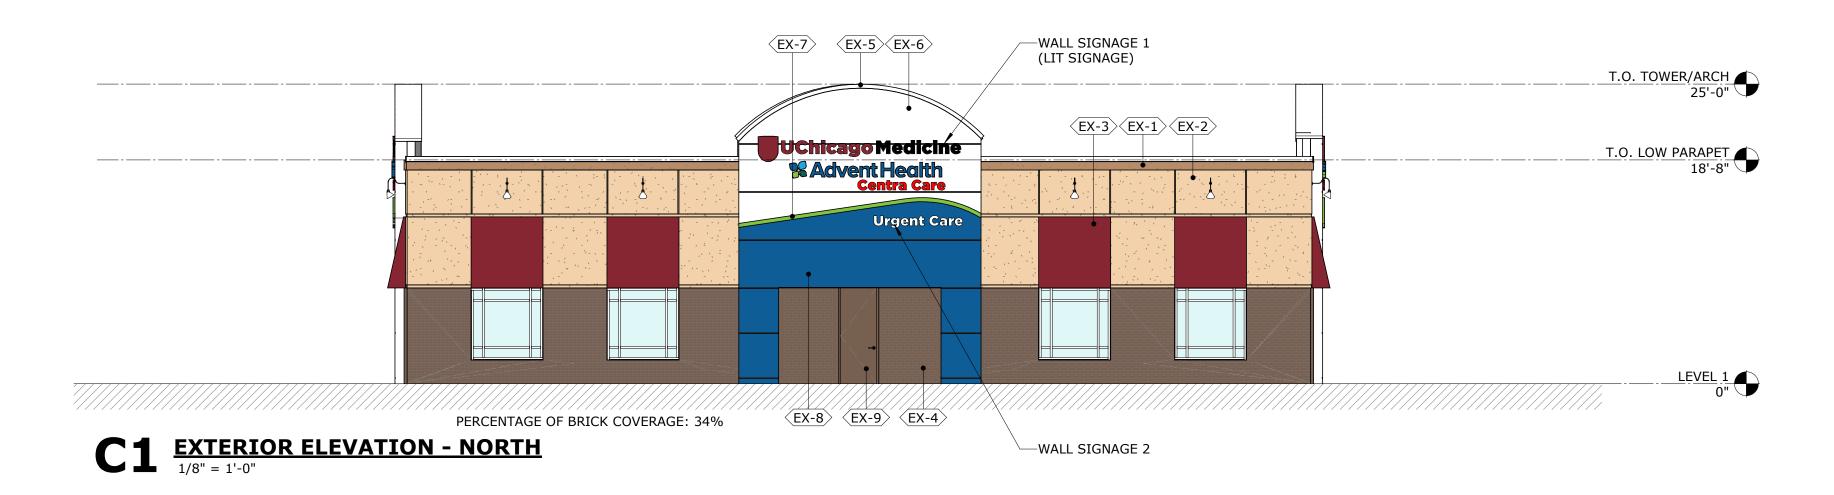

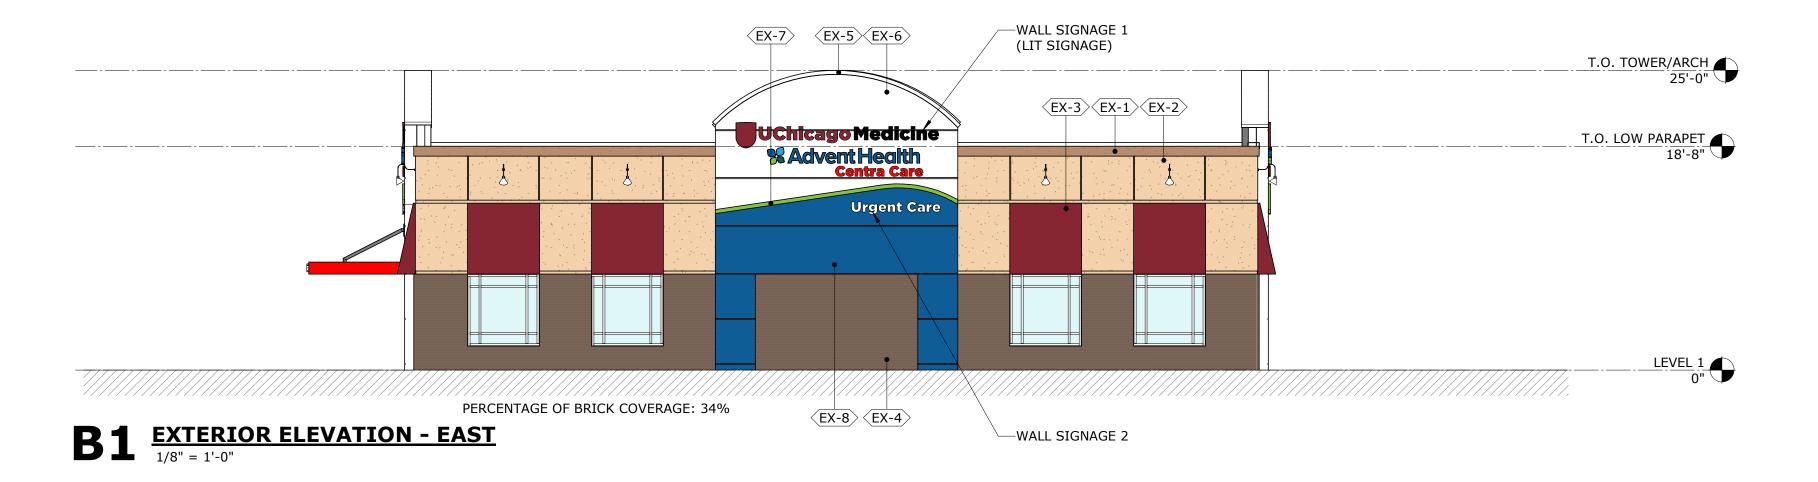

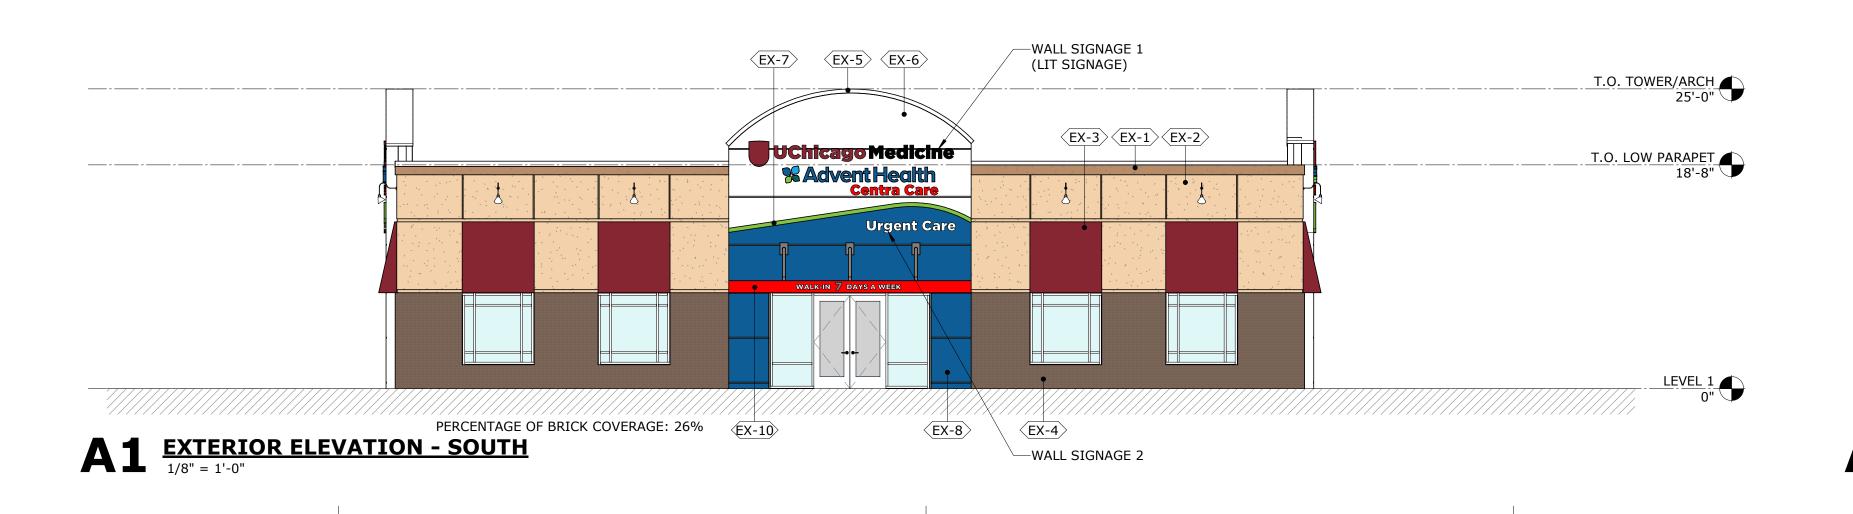

EXTERIOR FINISH LEGEND							
TAG	PRODUCT TYPE	MANUFACTURER	PRODUCT COLOR				
EXTERIO	OR FINISHES						
EX-1	EIFS, PAINTED.	BENJAMIN MOORE	NUGGET (BM#AC-9)				
EX-2	EIFS, PAINTED.	BENJAMIN MOORE	OKLAHOMA WHEAT (BM #2160-50				
EX-3	FABRIC WRAPPED ALUMINUM AWNING	TBD	PANTON 202C				
EX-4	FULL BRICK	HENRY BRICK	OLD CHICAGO				
EX-5	ALUMINUM PARAPET CAP FLASHING	ALFREX	BONE WHITE (JY-5165)				
EX-6	ACM PANEL	ALFREX	BONE WHITE (JY-5165)				
EX-7	ALUMINUM CANOPY	BENJAMIN MOORE	SWEET PEA (BM #2031-30)				
EX-8	ACM PANEL	ALFREX	COLOR MATCH SHERWIN WILLIAMS				
EX-9	HOLLOW METAL DOOR AND FRAME	TBD	COLOR MATCH EX-4				
EX-10	PRE-MANUFACTURED ALUMINUM CANOPY	TBD	PANTON 202C				

N II O: //	Elevation Data Table: Wall Signage	1	1 11 12
<u>Vall Sign #</u>	<u>Description</u>	<u>Value</u>	<u>Unit</u>
	i) Width of Façade - on which Sign is Located	75'-10"	Feet
	ii) Height of Façade - on which Sign is Located	25'-0"	Feet
	iii) Square Footage of Façade - on which Sign is Located		Square Feet
	vi) Width of Sign Face	17'-6"	Feet
	v) Height of Sign Face	4'-8"	Feet
	vi) Square Footage of Sign Face	62.00	Square Feet
1	vii) Percent of Sign Coverage - Façade on which Sign is Located	17%	Percent
Vall Sign #	Description	Value	Unit
	i) Width of Façade - on which Sign is Located	75'-10"	Feet
	ii) Height of Façade - on which Sign is Located	25'-0"	Feet
	iii) Square Footage of Façade - on which Sign is Located	362.00	Square Fee
	vi)Width of Sign Face	7'-6"	Feet
	v) Height of Sign Face	10"	Feet
	vi) Square Footage of Sign Face	6.26	Square Feet
	vii) Percent of Sign Coverage - Façade on which Sign is		
2	Located		
2			
۷			
۷			

			270 . 0.00
	_		
Ground Sign #	<u>Description</u>	<u>Value</u>	<u>Unit</u>
	i) Length of street frontage - on which Sign is Located	224	Feet
	ii) Width of Sign Face	7.50	Feet
	iii) Height of Sign Face	5.17	Feet
	vi) Square Footage of Sign Face	39	Square Feet
	v) Height of Sign (overall)	8	Feet
	vi) Width of Sign (overall)	8	Feet
1	vii) Type of Sign	Monument Signage	
ı	viii) Type of Sign Base	Brick/CMU	
	ix) Is there a Digital Display	No	
	If Yes then, Location of Digital Display on the sign		
	Height of Digital Display		Feet
	Width of Digital Display		Feet
	Square Footage of Digital Display	-	Square Feet
	Percent of Digital Display Sign Coverage		Percent



ORLANDO

189 S. ORANGE AVE., SUITE 1700 ORLANDO, FLORIDA 32801 407 926 3000

INFO@BAKERBARRIOS.COM BAKERBARRIOS.COM AA0002981 | LC26000427

NOT FOR CONSTRUCTION

DATE SUBMISSION ALL IDEAS, DESIGNS, ARRANGEMENTS AND PLANS
INDICATED OR REPRESENTED BY THIS DRAWING ARE
OWNED BY AND THE PROPERTY OF BAKER BARRIOS
ARCHITECTS, INC. AND WERE CREATED, EVOLVED, AND
DEVELOPED FOR USE ON AND IN CONNECTION WITH THE
SPECIFIED PROJECT. NONE OF THE IDEAS, DESIGNS,
ARRANGEMENTS OR PLANS SHALL BE USED BY OR
DISCLOSED TO ANY PERSON, FIRM, OR CORPORATION FOR
ANY PURPOSE WHATSOEVER WITHOUT THE WRITTEN
PERMISSION OF BAKER BARRIOS ARCHITECTS, INC.
WARNING: REPRODUCTION HEREOF IS A CRIMINAL
OFFENSE UNDER 18 U.S.C. SEC. 506 UNAUTHORIZED
DISCLOSURE MAY CONSTITUTE TRADE SECRET
MISAPPROPRIATION IN VIOLATION OF 1.C.24-2-31-1 ET.
SEQ. AND OTHER LAWS. THE IDEAS, ARRANGEMENTS AND
DESIGNS DISCLOSED HEREIN MAY BE PATENTED OR BE
THE SUBJECT OF PENDING PATENT APPLICATION.
TO THE BEST OF THE ARCHITECT'S OR ENGINEER'S





135 W. CENTRAL BLVD., STE. 450,

250200.00

A201

TO THE BEST OF THE ARCHITECT'S OR ENGINEER'S KNOWLEDGE AND ABILITY, THE PLANS AND SPECIFICATIONS COMPLY WITH THE APPLICABLE MINIMUM BUILDING CODES.

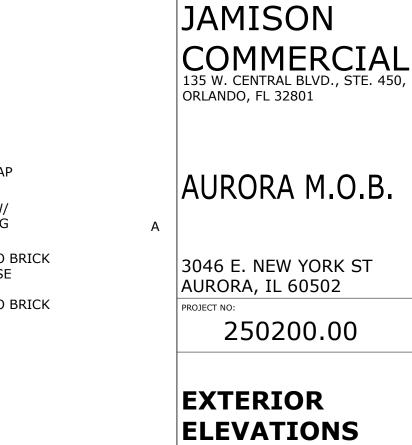

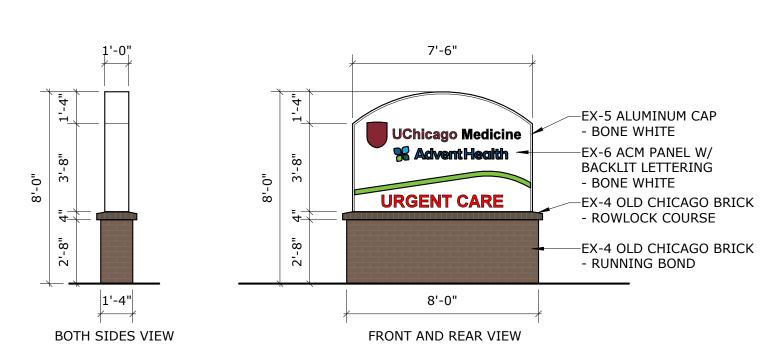

 $A4 \frac{\text{MONUMENT SIGN}}{1/4" = 1'-0"}$

THE LINE SHOWN ABOVE IS


ELEVATIONS

DIRECT APPLIED STUCCO
ON CMU


EX-4 OLD CHICAGO BRICK
- ROWLOCK COURSE

EX-4 OLD CHICAGO BRICK
- RUNNING BOND


D4 DUMPSTER ENCLOSURE NORTH ELEVATION 1/4" = 1'-0"

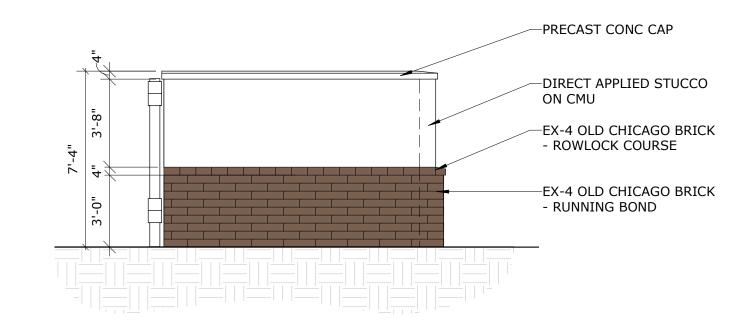

C4 DUMPSTER ENCLOSURE EAST/WEST ELEVATION 1/4" = 1'-0"

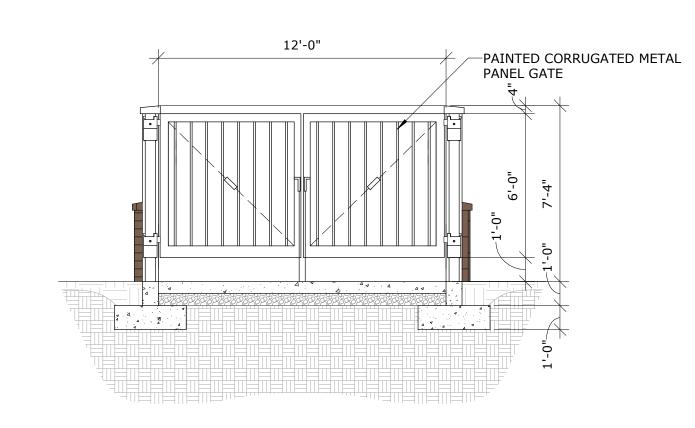

B4 DUMPSTER ENCLOSURE SOUTH ELEVATION 1/4" = 1'-0"

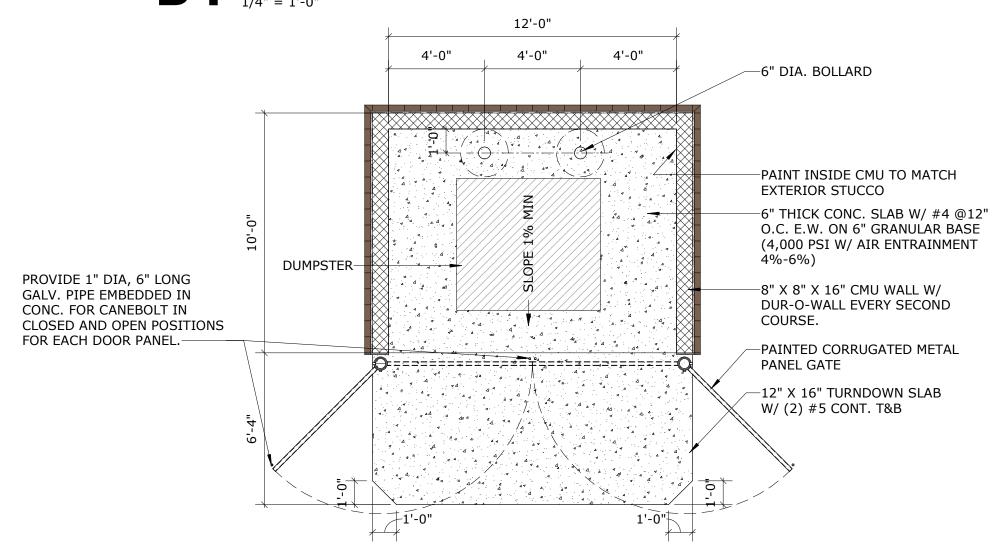

ENLARGED PLAN - DUMPSTER ENCLOSURE

1/4" = 1'-0"



ORLANDO189 S. ORANGE AVE., SUITE 1700
ORLANDO, FLORIDA 32801

INFO@BAKERBARRIOS.COM BAKERBARRIOS.COM AA0002981 | LC26000427

407 926 3000

NOT FOR CONSTRUCTION

ALL IDEAS, DESIGNS, ARRANGEMENTS AND PLANS INDICATED OR REPRESENTED BY THIS DRAWING ARE OWNED BY AND THE PROPERTY OF BAKER BARRIOS.

ARCHITECTS, INC. AND WERE CREATED, EVOLVED, AND DEVELOPED FOR USE ON AND IN CONNECTION WITH THE SPECIFIED PROJECT. NONE OF THE IDEAS, DESIGNS, ARRANGEMENTS OR PLANS SHALL BE USED BY OR DISCLOSED TO ANY PERSON, FIRM, OR CORPORATION FOR ANY PURPOSE WHATSOEVER WITHOUT THE WRITTEN PERMISSION OF BAKER BARRIOS ARCHITECTS, INC. WARNING: REPRODUCTION HEREOF IS A CRIMINAL OFFENSE UNDER 18 U.S.C. SEC. 506 UNAUTHORIZED DISCLOSURE MAY CONSTITUTE TRADE SECRET MISAPPROPRIATION IN VIOLATION OF 1.C.24-2-31-1 ET. SEQ. AND OTHER LAWS. THE IDEAS, ARRANGEMENTS AND DESIGNS DISCLOSED HEREIN MAY BE PATENTED OR BE THE SUBJECT OF PENDING PATENT APPLICATION.

TO THE BEST OF THE ARCHITECT'S OR ENGINEER'S KNOWLEDGE AND ABILITY, THE PLANS AND SPECIFICATIONS COMPLY WITH THE APPLICABLE MINIMUM BUILDING CODES.



JAMISON
COMMERCIAL

AURORA M.O.B.

3046 E. NEW YORK ST
AURORA, IL 60502

PROJECT NO:
250200.00

DUMPSTER

ENCLOSURE DETAILS

SHEET NUMBER:

A093