






2

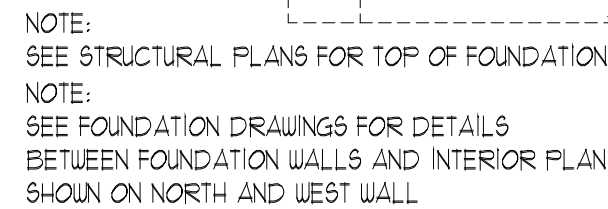

SCALE: 1/8" = 1'-0"

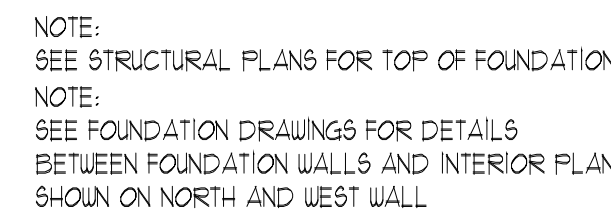

SCALE: 1/8" = 1'-0"

  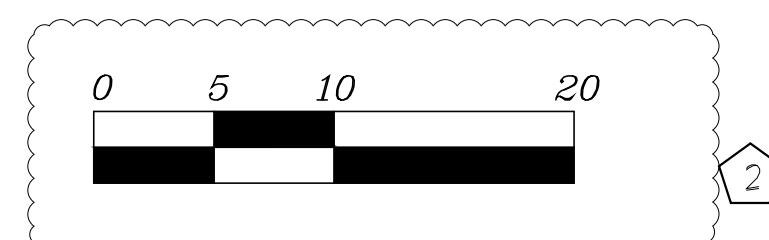

ANTONIO FANIZZA ASSOC. LTD ARCHITECTS 2363 LECLERC LANE DES PLAINES, ILLINOIS 60016 TEL. (847) 873-5664 FAX (847) 873-1664 EMAIL: antonio.fanizza@antfanizza.com	
© 2023 ANTONIO FANIZZA ASSOC. LTD. THESE DRAWINGS AND SPECIFICATIONS ARE PROPERTY OF ANTONIO FANIZZA ASSOC. LTD. THESE ARE PREPARED FOR USE ON THIS SPECIFIC SITE AND FOR A SPECIFIC DATE AND SHALL NOT BE COPIED, OR REPRODUCED IN ANY FORM OR MEANS AVAILABLE WITHOUT WRITTEN AUTHORIZATION. UNAUTHORIZED USE IS NOT ALLOWED. IT IS FURTHER ASSUMED PRIOR OF DRAWINGS USE, ALL FEES HAVE BEEN PAID IN FULL. FAILURE TO DO SO, THE USER WILL BE RESPONSIBLE FOR ALL COURT COST AND LEGAL FEES.	
I HEREBY CERTIFY THAT THIS PLAN AND SPECIFICATION WAS PREPARED BY ME OR UNDER MY DIRECT SUPERVISION AND THAT I AM A DULY REGISTERED ARCHITECT UNDER THE LAWS OF THE STATE OF ILLINOIS AND THE CITY OF AURORA. CODES AND ORDINANCES THEY ARE IN COMPLIANCE WITH ALL APPLICABLE CODES INCLUDING THE ENVIRONMENTAL BARRETT ACT (48-102) AND THE ILLINOIS ACCESSIBILITY CODE (ILLINAC) CODE 48-0 AS SIGNED BY MY HAND AND SEAL.	
NO.	REVISION
1.	PER CITY COMMENTS 1/26/2023
2.	PER CITY COMMENTS 04/06/2023
CERTIFICATION AND SEAL APRIL 06 2023 DATE	
EXPIRES 11-30-2024 SIGNATURE	
DRAWING NAME: PROPOSED ELEVATIONS PROJECT NAME: TOWNHOMES 231 VILLAGE GREEN DR AURORA, ILLINOIS	
released to const job no. 2229 scale AS SHOWN date 11.01.2022 drawn by ID checked by AF sheet	
A-2.0	

FINISHES:



1. HARDIE® PLANK LAP SIDING
SELECT CEDARMILL
COLOR NAVAJO BEIGE BY JAMES HARDIE
2. HARDIE® SHINGLE SIDING
STRAIGHT EDGE PANEL
COLOR MOUNTAIN SAGE BY JAMES HARDIE
3. HARDIE® PLANK LAP SIDING
SELECT CEDARMILL
COLOR MONTEREY TAUPE BY JAMES HARDIE
4. BRICK: "LONDON BRICK" BY OLDCASTEL BRICK
5. Hatteras® Asphalt Shingles -
CertainTeed Residential Roofing



PROPOSED EAST ELEVATION

SCALE: N.T.S.



PROPOSED EAST ELEVATION

SCALE: N.T.S.

ELEVATIONS



PROPOSED NORTH(FRONT) ELEVATION

SCALE: N.T.S.



PROPOSED SOUTH(REAR) ELEVATION

SCALE: N.T.S.

ANTONIO FANIZZA ASSOC. LTD

ARCHITECTS

2363 LECHNER LANE
DES PLAINES, ILLINOIS 60016
TEL: (847) 823-5664 FAX: (847) 823-1664
EMAIL: antonio.fanizza@ccnc281.net

© 2022 ANTONIO FANIZZA ASSOC. LTD.
THESE DRAWINGS AND SPECIFICATIONS ARE
PROPERTY OF ANTONIO FANIZZA ASSOC.
LTD. HERE PREPARED FOR USE ON THIS
SPECIFIC SITE AND FOR A SPECIFIC DATE
AND SHALL NOT BE COPIED, OR REPRO-
DUCED IN ANY FORM OR MANNER, AVAIL-
ABLE WITHOUT WRITTEN AUTHORIZATION.
UNAUTHORIZED USE IS NOT ALLOWED. IT IS
FURTHER ASSURED PRIOR OF DRAWINGS
USE, ALL FEES HAVE BEEN PAID IN FULL.
FAILURE TO DO SO, THE USER WILL BE
RESPONSIBLE FOR ALL COURT COST AND
LEGAL FEES.

I HEREBY CERTIFY THAT THIS PLAN AND
SPECIFICATION WAS PREPARED BY ME
OR UNDER MY DIRECT SUPERVISION AND
THAT I AM A DULY REGISTERED ARCHITECT
UNDER THE LAWS OF THE STATE OF ILLINOIS
AND THE CITY OF AURORA.
CODES AND ORDINANCE THEY ARE IN
COMPLIANCE WITH ALL APPLICABLE CODES
INCLUDING THE ENVIRONMENTAL BARRIERS
ACT (ASB-LCB) AND THE ILLINOIS
ACCESSIBILITY CODE (ILLINACODE400)
AS SIGNED BY MY HAND AND SEAL.

NO.	REVISION
1.	PER CITY COMMENTS 02.08.2022
2.	PER CITY COMMENTS 04.06.2023

CERTIFICATION AND SEAL

APRIL 06 2023
DATE

STATE OF ILLINOIS

ANTONIO
FANIZZA
001-011807

LICENSED ARCHITECT

EXPIRES 11-30-2024

SIGNATURE

DRAWING NAME:
PROPOSED COLOR ELEVATIONS

PROJECT NAME:
TOWNHOMES
233 VILLAGE GREEN DR
AURORA, ILLINOIS

released
to const.

job no. 2229

scale AS SHOWN

date 11.01.2022

drawn by ID

checked by AF

sheet

A-21