
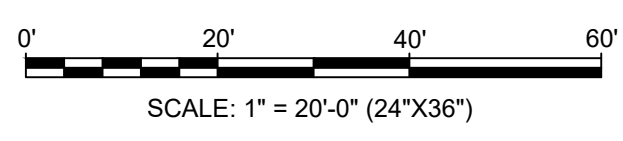




NOTE:  
 W-T'S SCOPE OF WORK DOES NOT INCLUDE A STRUCTURAL EVALUATION OF THIS TOWER OR STRUCTURE.  
 NEW ANTENNAS AND EQUIPMENT SHOWN ON THIS PLAN HAVE NOT BEEN EVALUATED TO VERIFY THE TOWER  
 OR STRUCTURE HAS THE CAPACITY TO ADEQUATELY SUPPORT THESE ANTENNAS. PRIOR TO ANY ANTENNA  
 OR EQUIPMENT INSTALLATION, A STRUCTURAL EVALUATION OF THE TOWER OR STRUCTURE, INCLUDING ALL  
 ANTENNA MOUNTING SYSTEMS & HARDWARE SHALL BE PERFORMED.

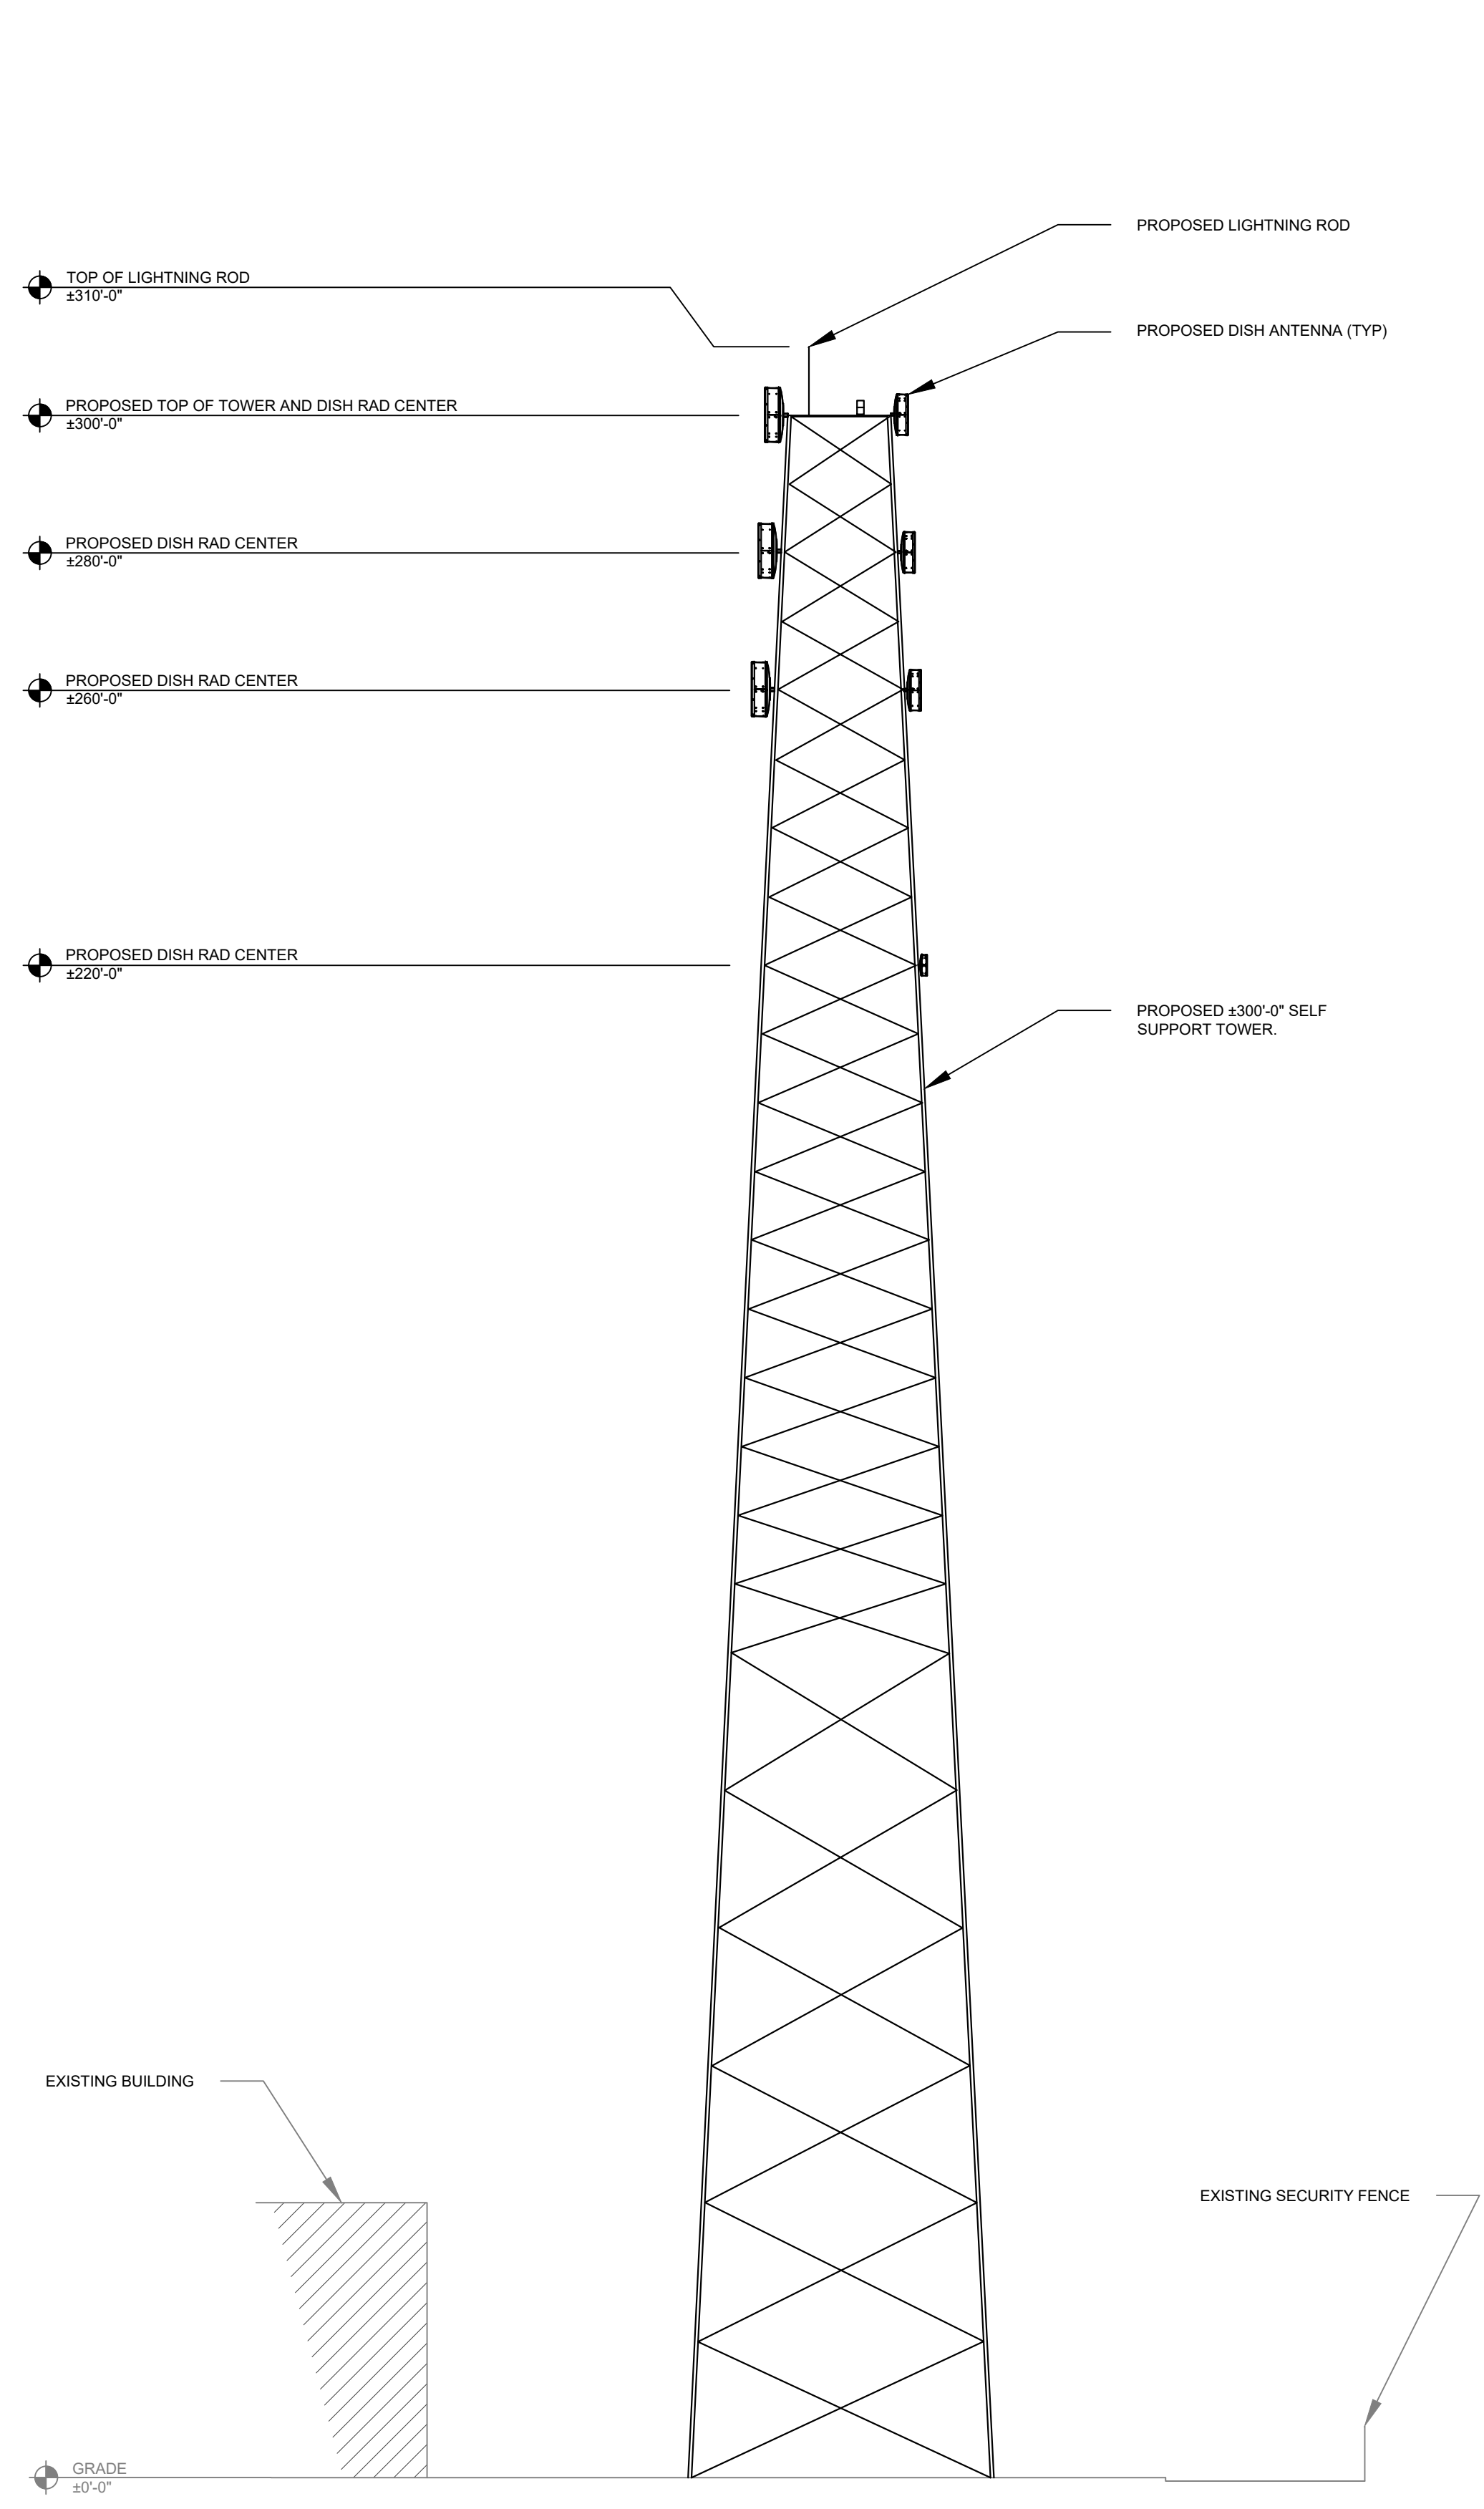

**TOWER SOUTH ELEVATION**

SCALE: 1" = 20'-0" (24"X36")

**1**

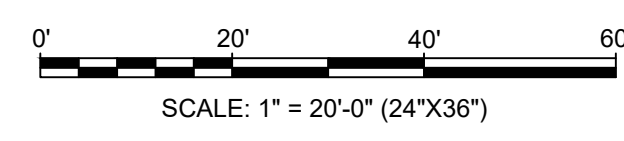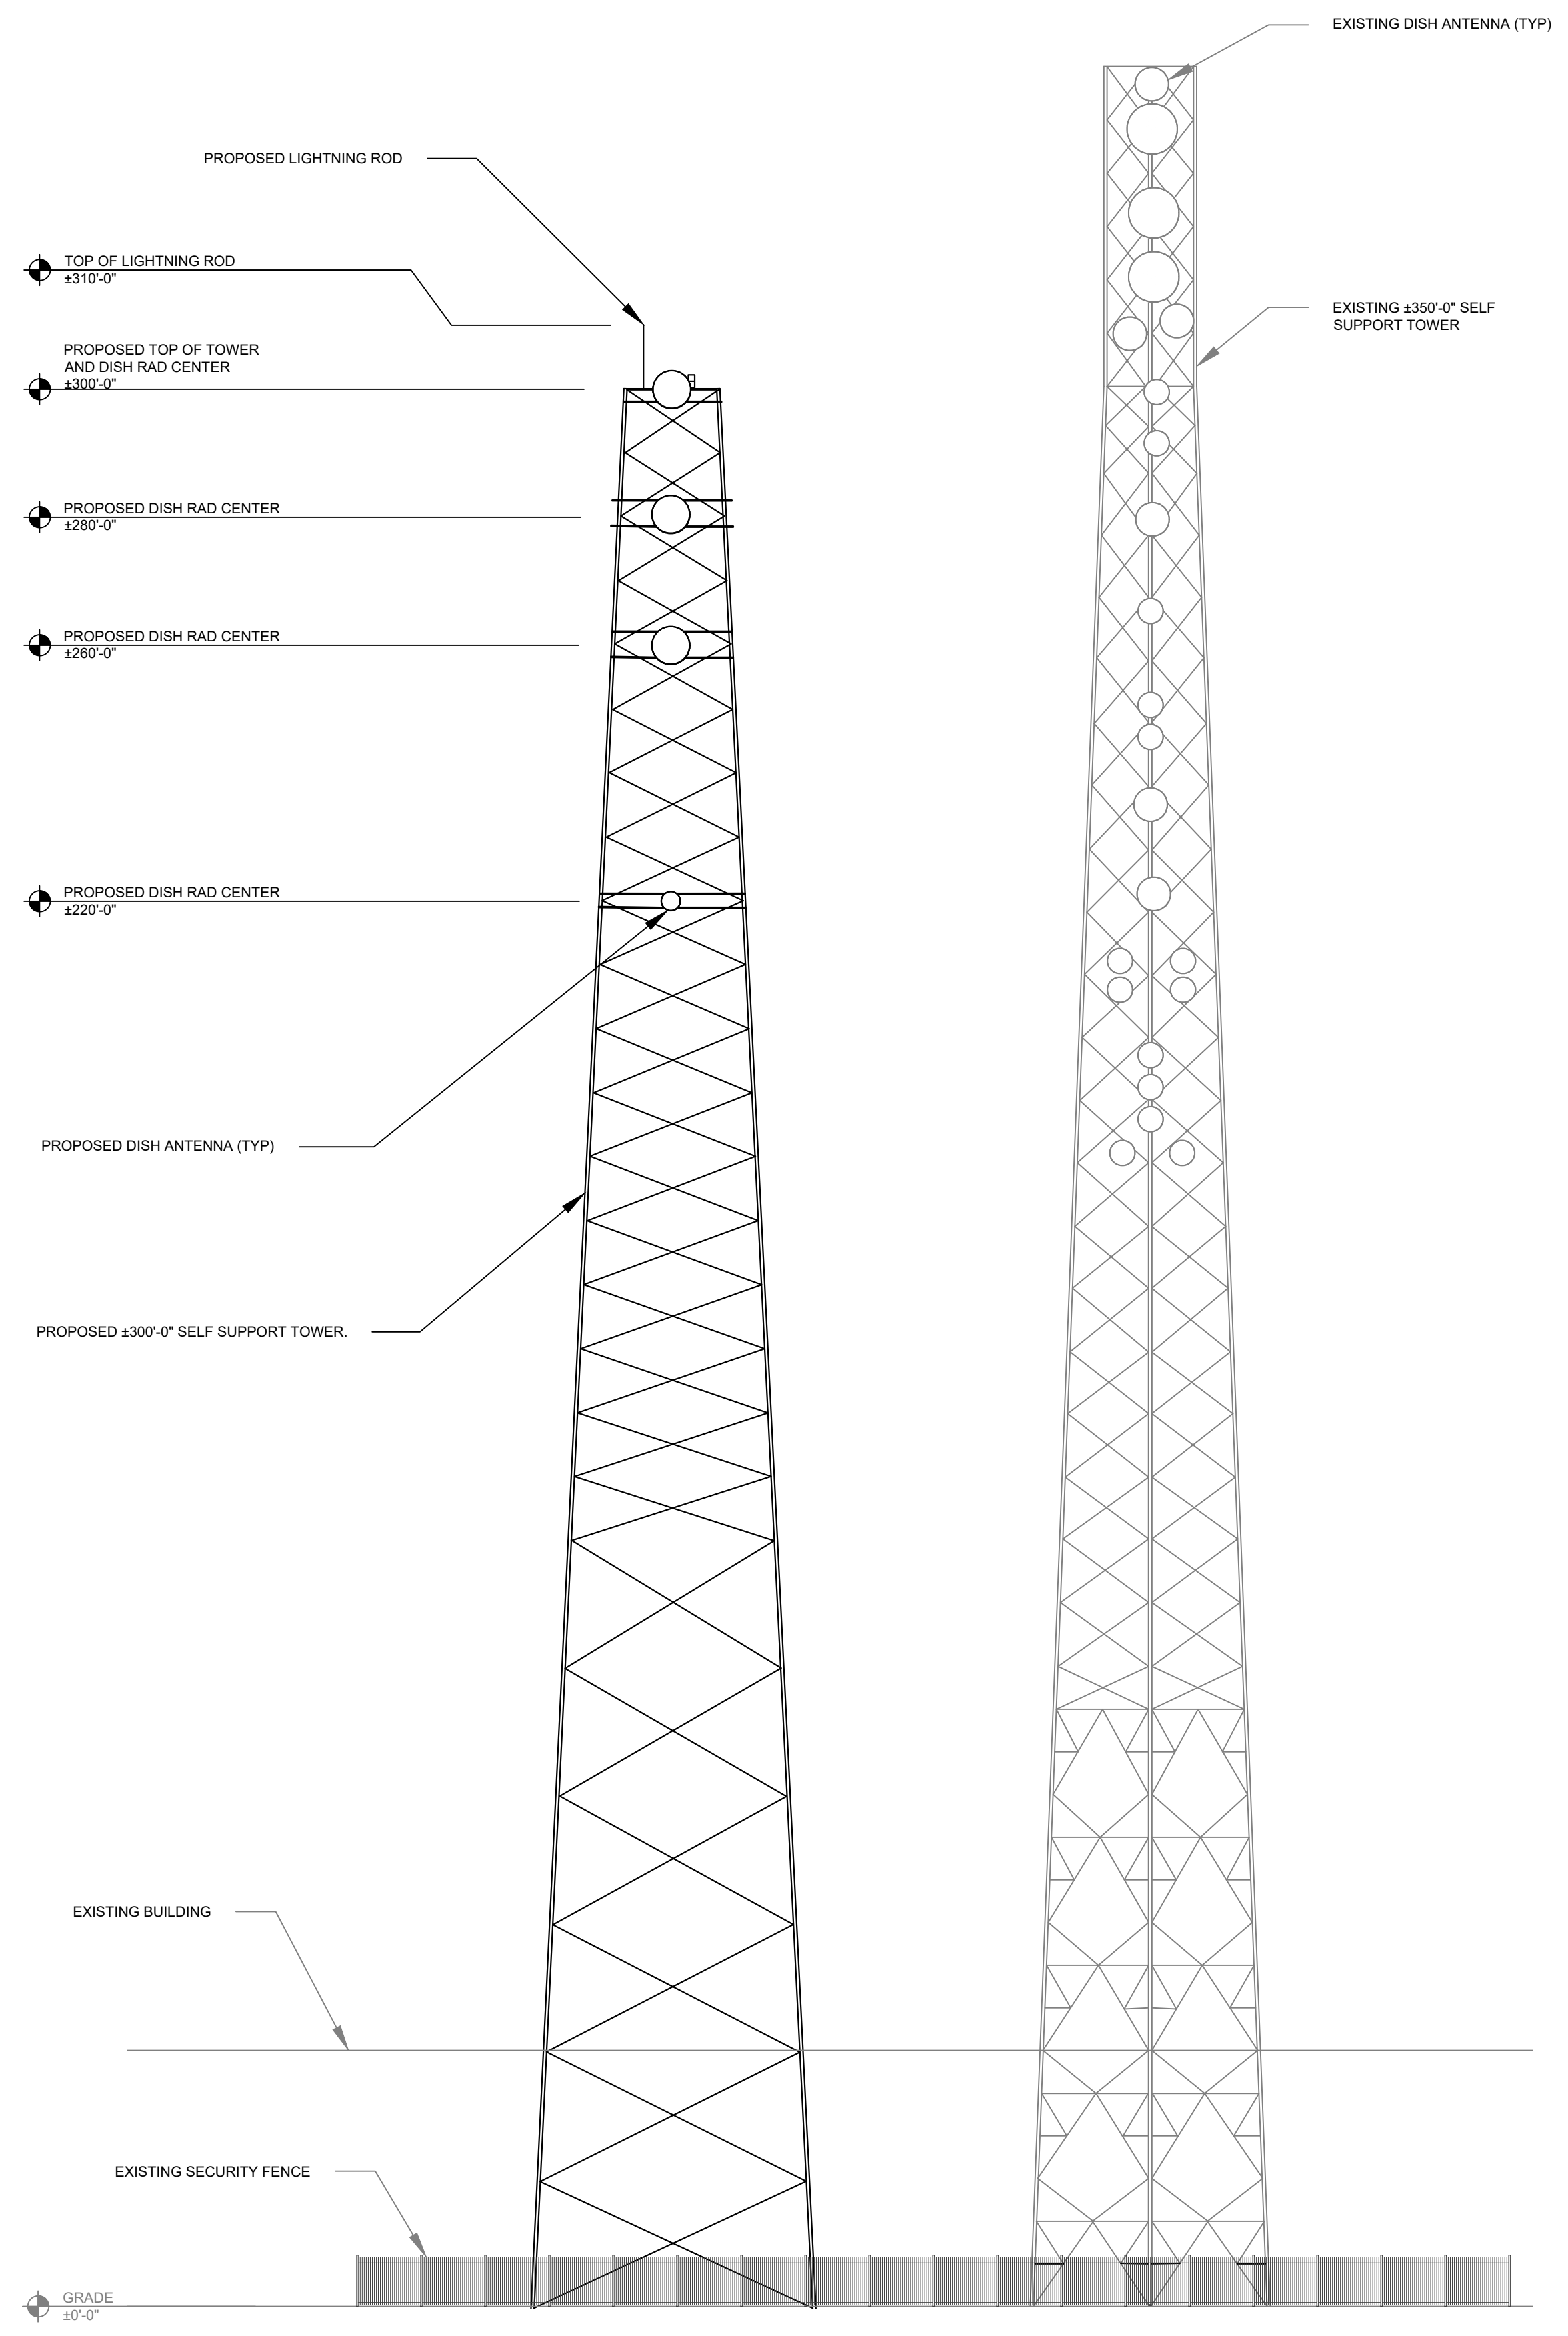


**TOWER EAST ELEVATION**

SCALE: 1" = 20'-0" (24"X36")

**2**



CYRUS ONE  
 2905 DIEHL ROAD  
 AURORA, IL 60502

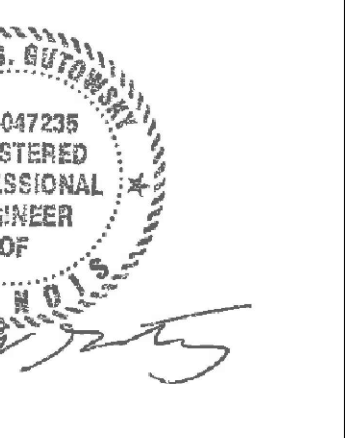

EXPIRES: 11/30/23

**REVISIONS**

REV.	ISSUED FOR	DATE	BY
A	FOR REVIEW	03/01/23	JEG
B	ZONING DRAWINGS	03/17/23	JEG
C	ZONING REVISIONS	08/07/23	JEG
D	ZONING REVISIONS	09/14/23	JEG

AQUATIC \ DESIGN & PROGRAM MANAGEMENT  
 CIVIL \ TELECOMMUNICATION \ MECHANICAL  
 PLUMBING \ ELECTRICAL \ LAND SURVEYING  
 ACCESSIBILITY CONSULTING \ STRUCTURAL



CHECK: JKR  
 DRAWN: JEG  
 JOB: T2300089

**A-1**  
 TOWER ELEVATIONS

**WT GROUP**  
 Engineering with Precision, Pace and Passion.  
 2875 Pratum Avenue | Hoffman Estates, IL 60102  
 T: 224.293.6333 | F: 224.293.6444  
 wtgroup.com  
 IL License No: 184.007970-0015 Expires: 04.30.2025  
 © COPYRIGHT 2023 THE WT GROUP, LLC