



BUILDING & GROUND SIGN ELEVATIONS

EXTERIOR MATERIAL LEGEND						
SYMBOL	(A)	(B)	(C)	(D)	(E)	(F)
MATERIAL	PRE-FINISHED METAL WALL PANELS w/ RIBBED PROFILE	PRE-FINISHED METAL ROOF PANELS w/ RIBBED PROFILE	MASONRY WAINTSCOT w/ CAPSTONE	PRE-FINISHED BRAKE METAL GUTTER/ DOWNSPOUT	ALUMINUM FRAMED FIXED WINDOW SYSTEM w/ 1" INSULATED GLAZING	PAINT FINISH: HOLLOW METAL DOOR AND FRAME
MANUF.	---	---	---	---	---	SHERWIN-WILLIAMS
COLOR	---	---	---	---	---	SHERWIN-WILLIAMS

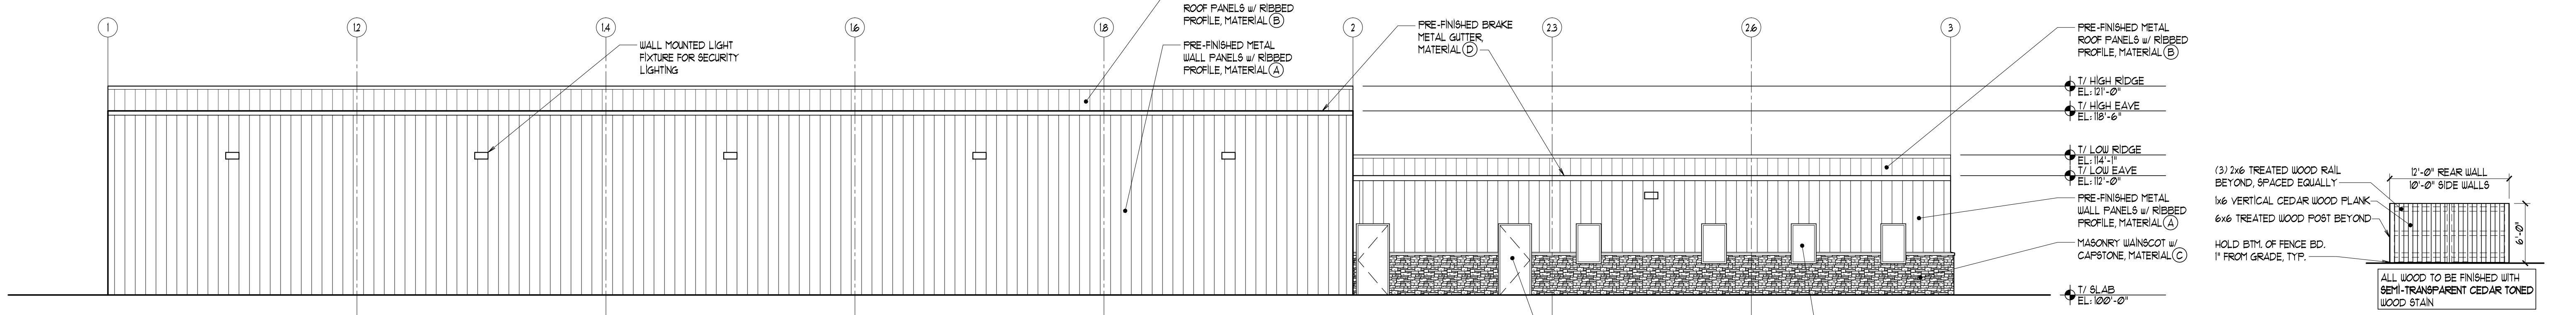


EAST ELEVATION

SCALE: 1/8" = 1'-0"

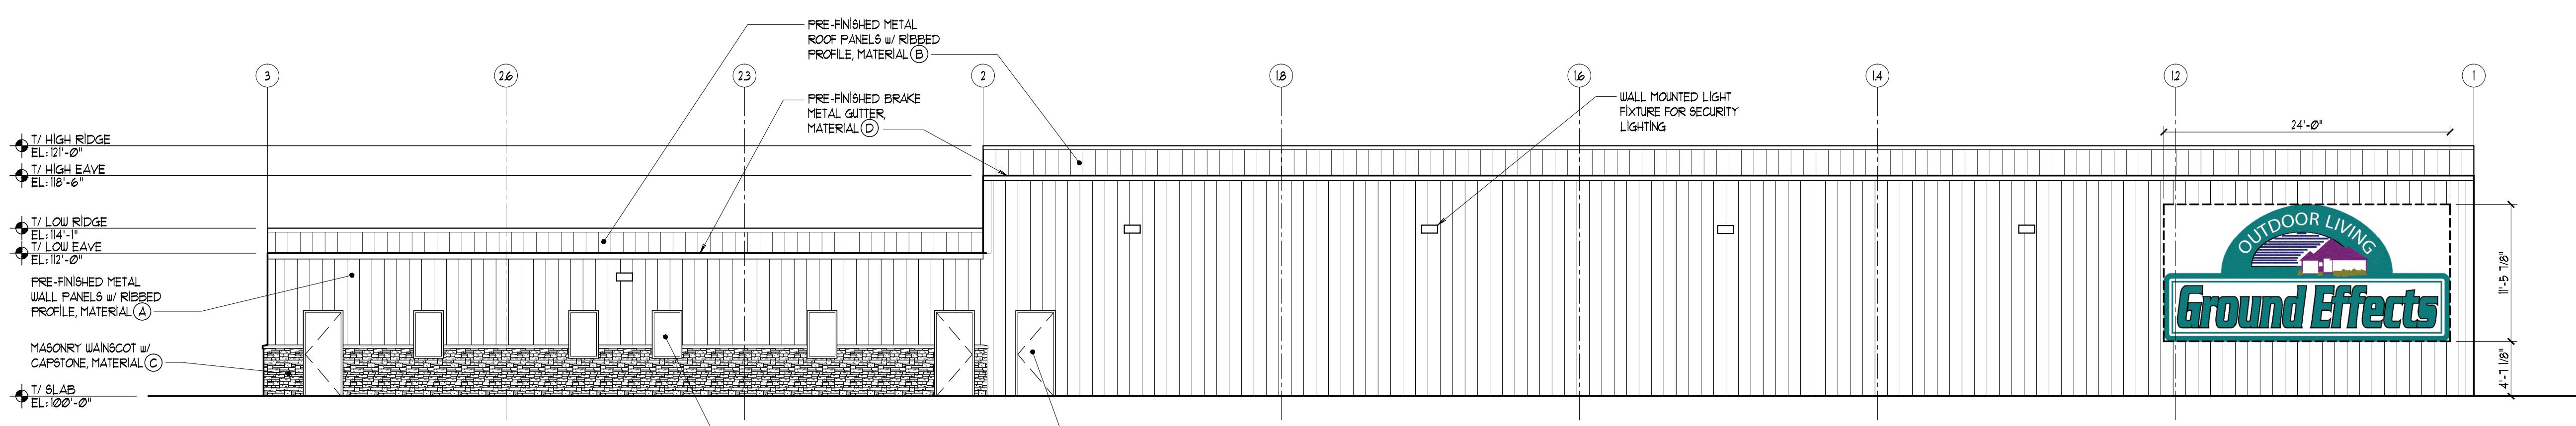


WEST ELEVATION

SCALE: 1/8" = 1'-0"

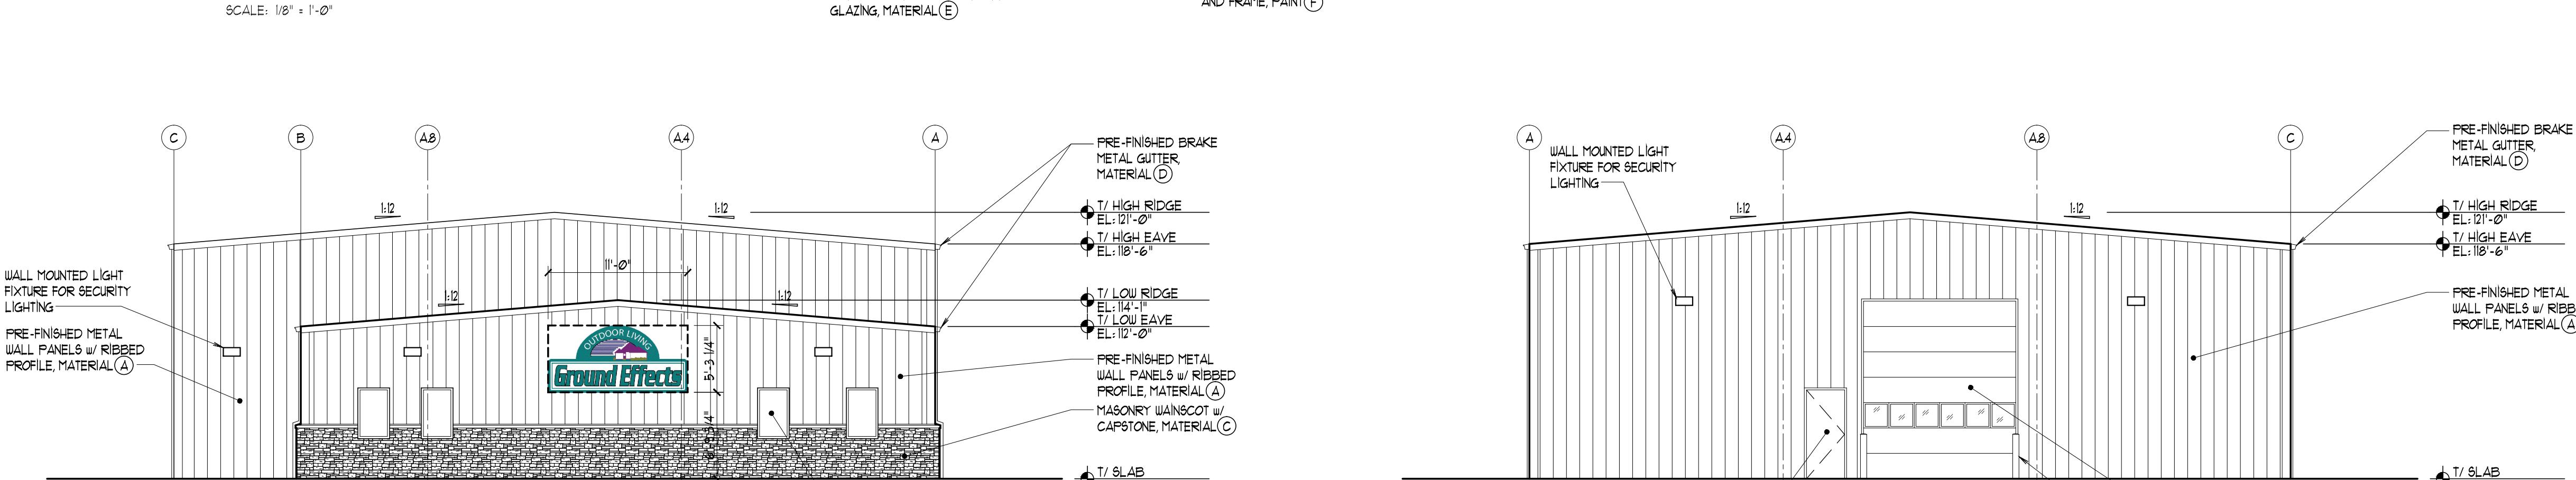

NORTH ELEVATION

SCALE: 1/8" = 1'-0"

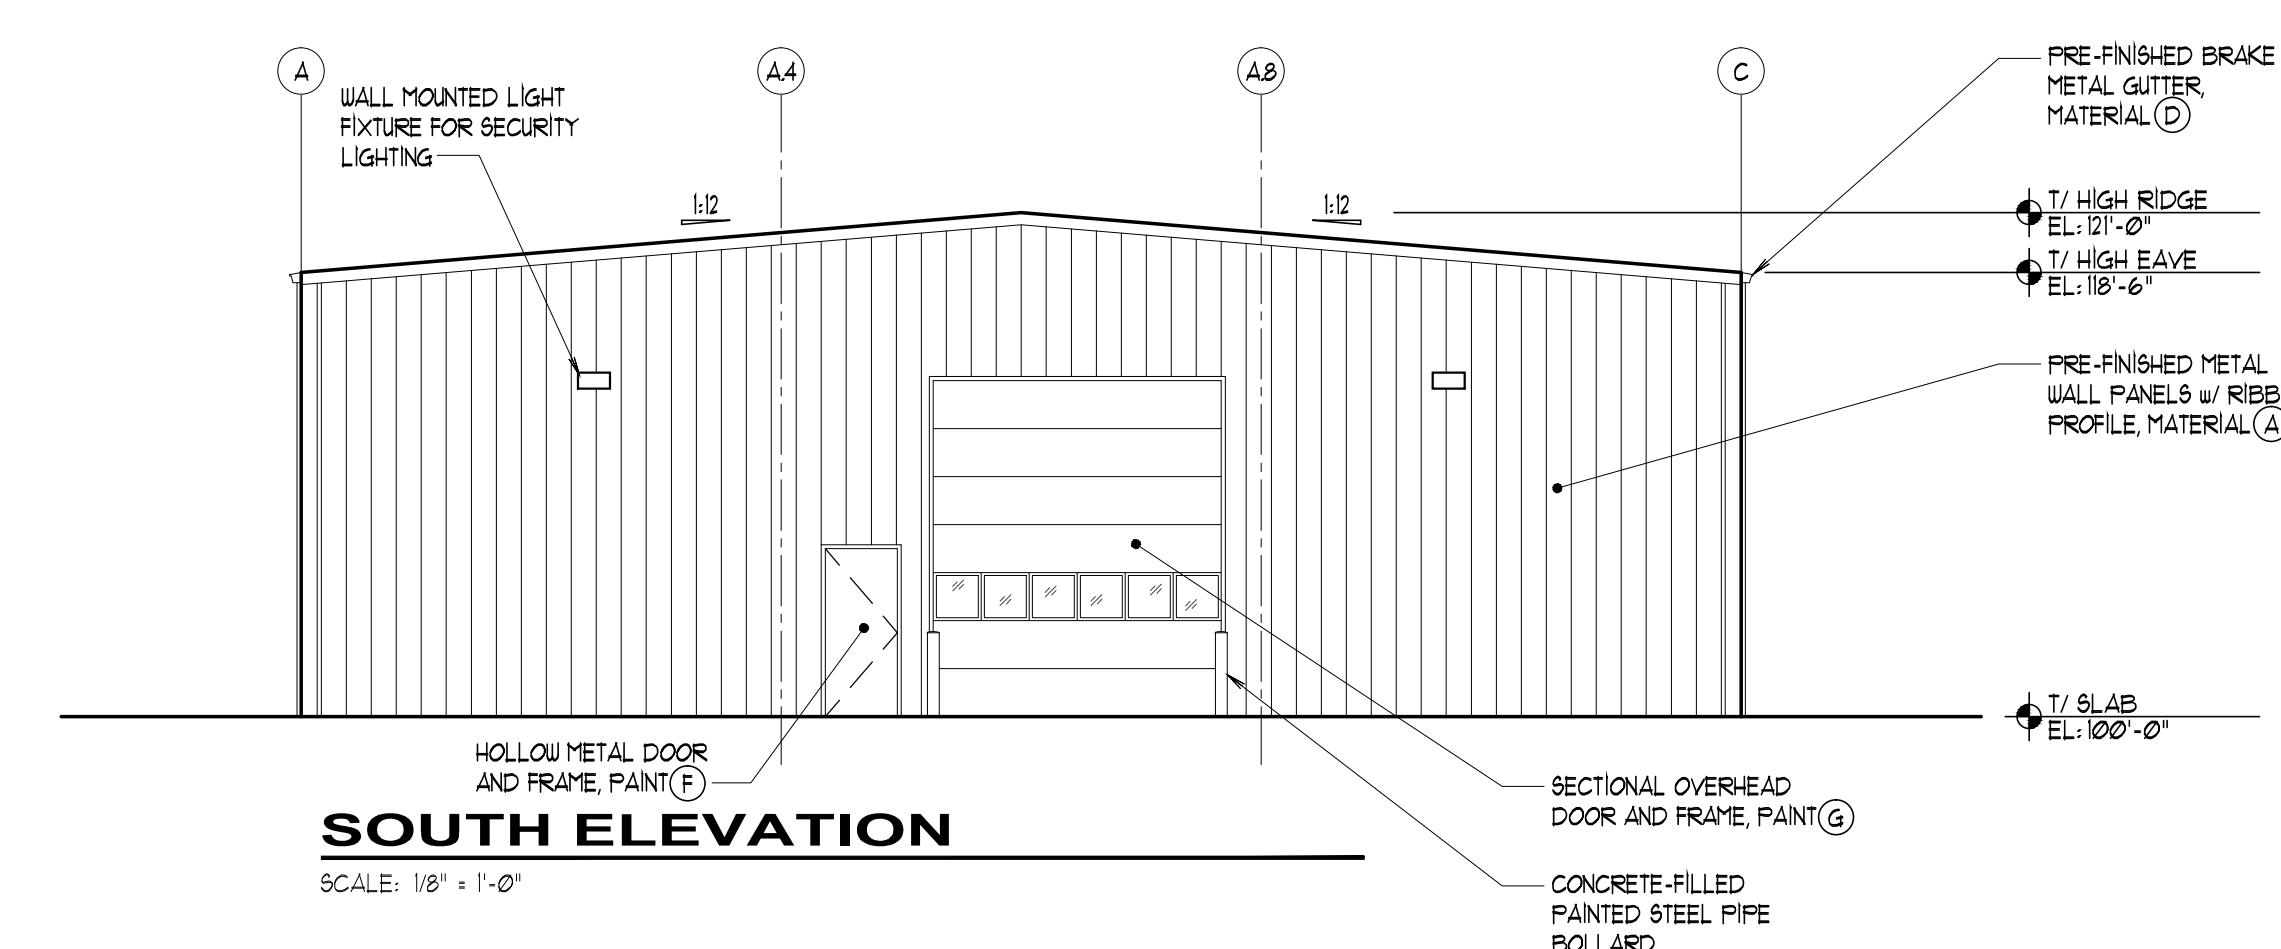


SOUTH ELEVATION

SCALE: 1/8" = 1'-0"

Elevation Data Table: Wall Signage		
Wall Sign #	Description	Value
1	(i) Width of Façade - on which Sign is Located	185.00 Feet
	(ii) Height of Façade - on which Sign is Located	9.00 Feet
	(iii) Square Footage of Façade - on which Sign is Located	3,021.00 Square Feet
	(iv) Width of Sign Face	24.00 Feet
	(v) Height of Sign Face	7.00 Feet
	(vi) Square Footage of Sign Face	278.00 Square Feet
	(vii) Percent of Sign Coverage - Façade on which Sign is Located	9% Percent
2	(i) Width of Façade - on which Sign is Located	90.00 Feet
	(ii) Height of Façade - on which Sign is Located	3.00 Feet
	(iii) Square Footage of Façade - on which Sign is Located	650.00 Square Feet
	(iv) Width of Sign Face	1.00 Feet
	(v) Height of Sign Face	5.25 Feet
	(vi) Square Footage of Sign Face	5.25 Square Feet
	(vii) Percent of Sign Coverage - Façade on which Sign is Located	9% Percent

Elevation Data Table: Ground Signage		
Ground Sign #	Description	Value
1	(i) Length of street frontage - on which Sign is Located	620 Feet
	(ii) Height of Sign Face	5.50 Feet
	(iii) Width of Sign Face	50 Square Feet
	(iv) Square Footage of Sign Face	275 Square Feet
	(v) Width of Sign (overall)	13 Feet
	(vi) Height of Sign Face	5.25 Feet
	(vii) Square Footage of Sign Face	5.25 Square Feet
	(viii) Percent of Digital Display Sign Coverage - on which Sign is Located	9% Percent

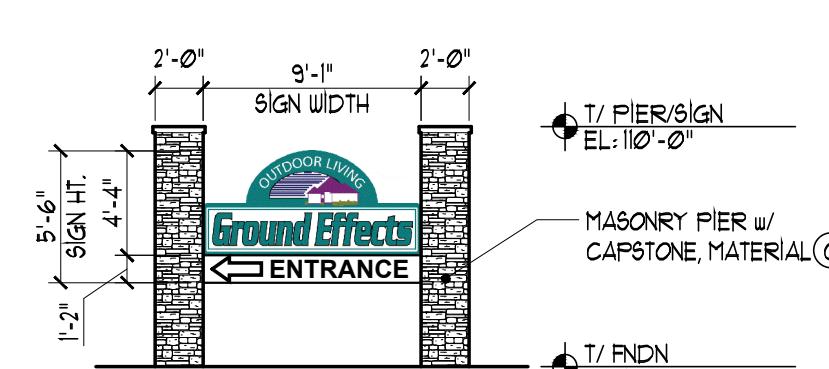

GROUND SIGN ELEVATION

SCALE: 1/8" = 1'-0"