



ELEVATIONS




1 SOUTH ELEVATION
scale: 3/16" = 1'-0"

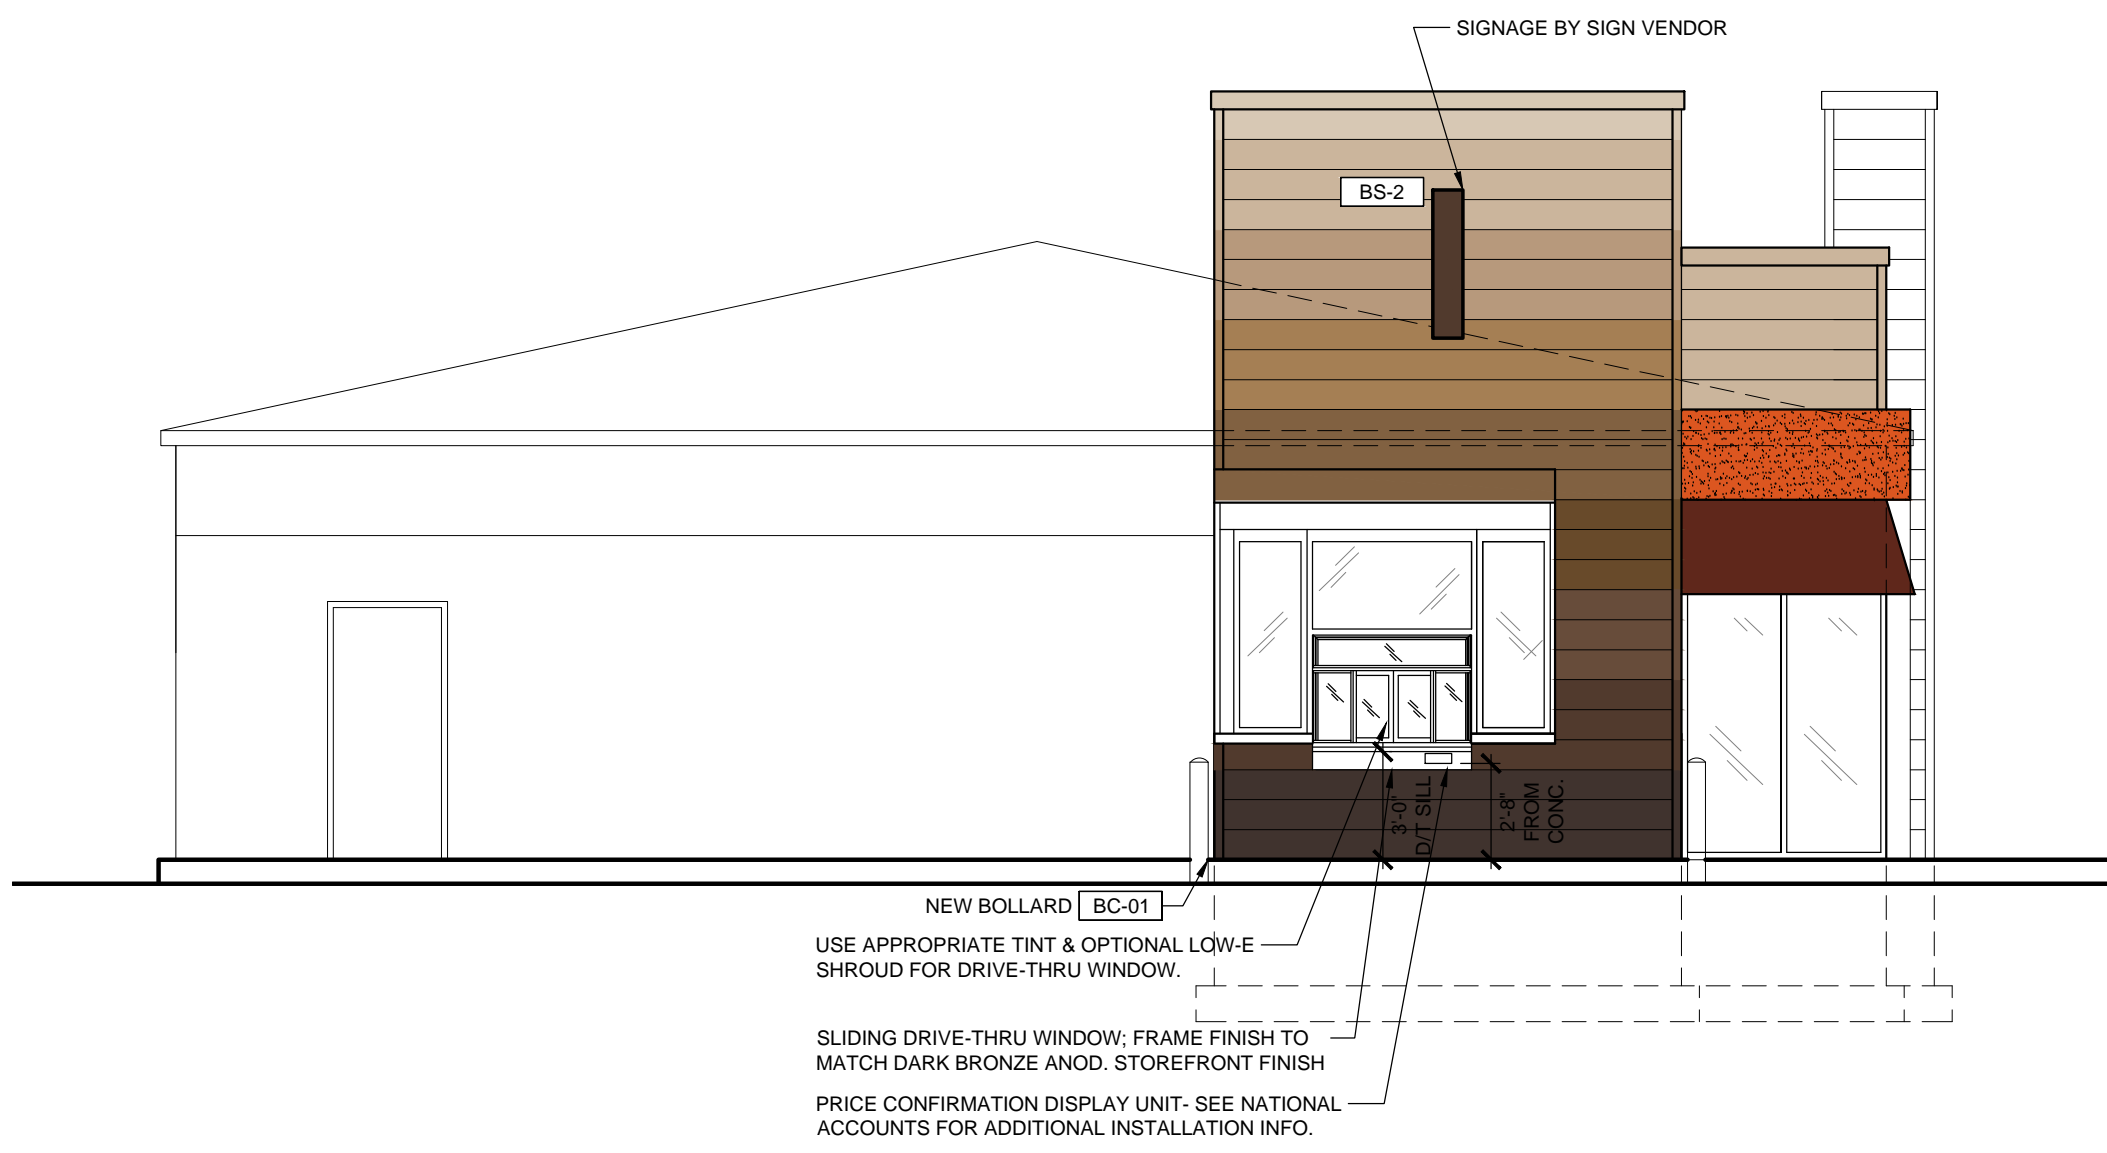

2 WEST ELEVATION
scale: 3/16" = 1'-0"

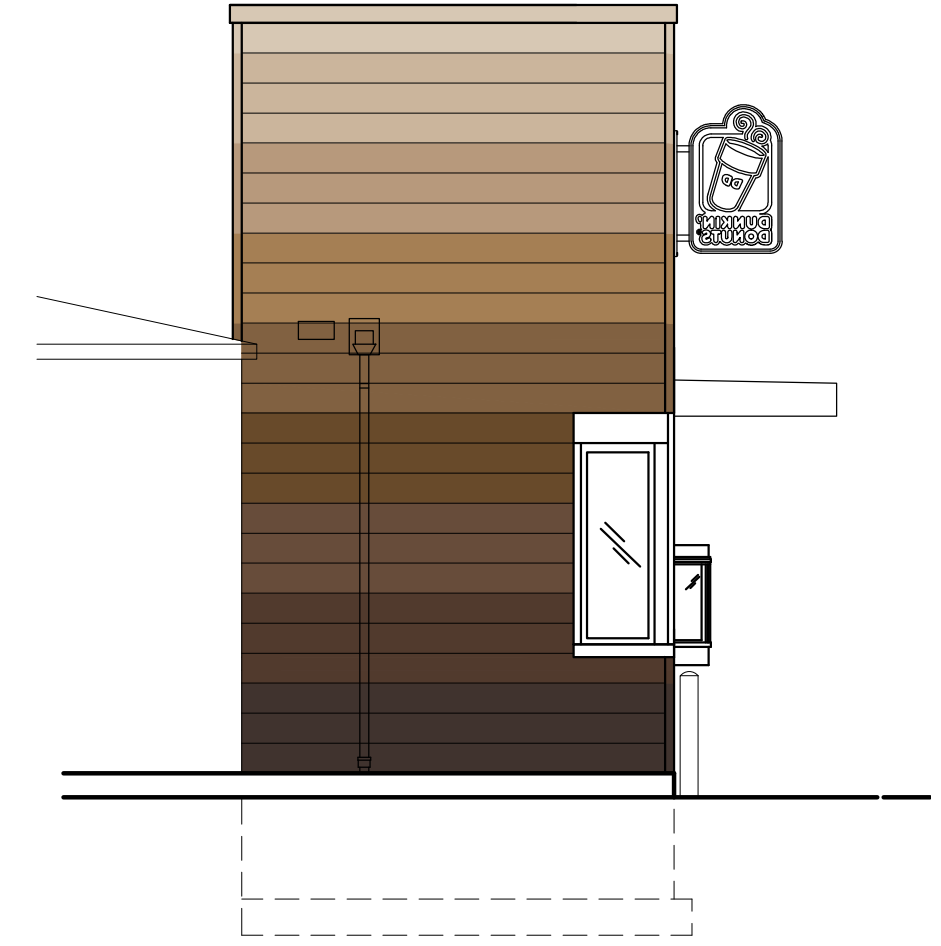

3 NORTH ELEVATION
scale: 3/16" = 1'-0"

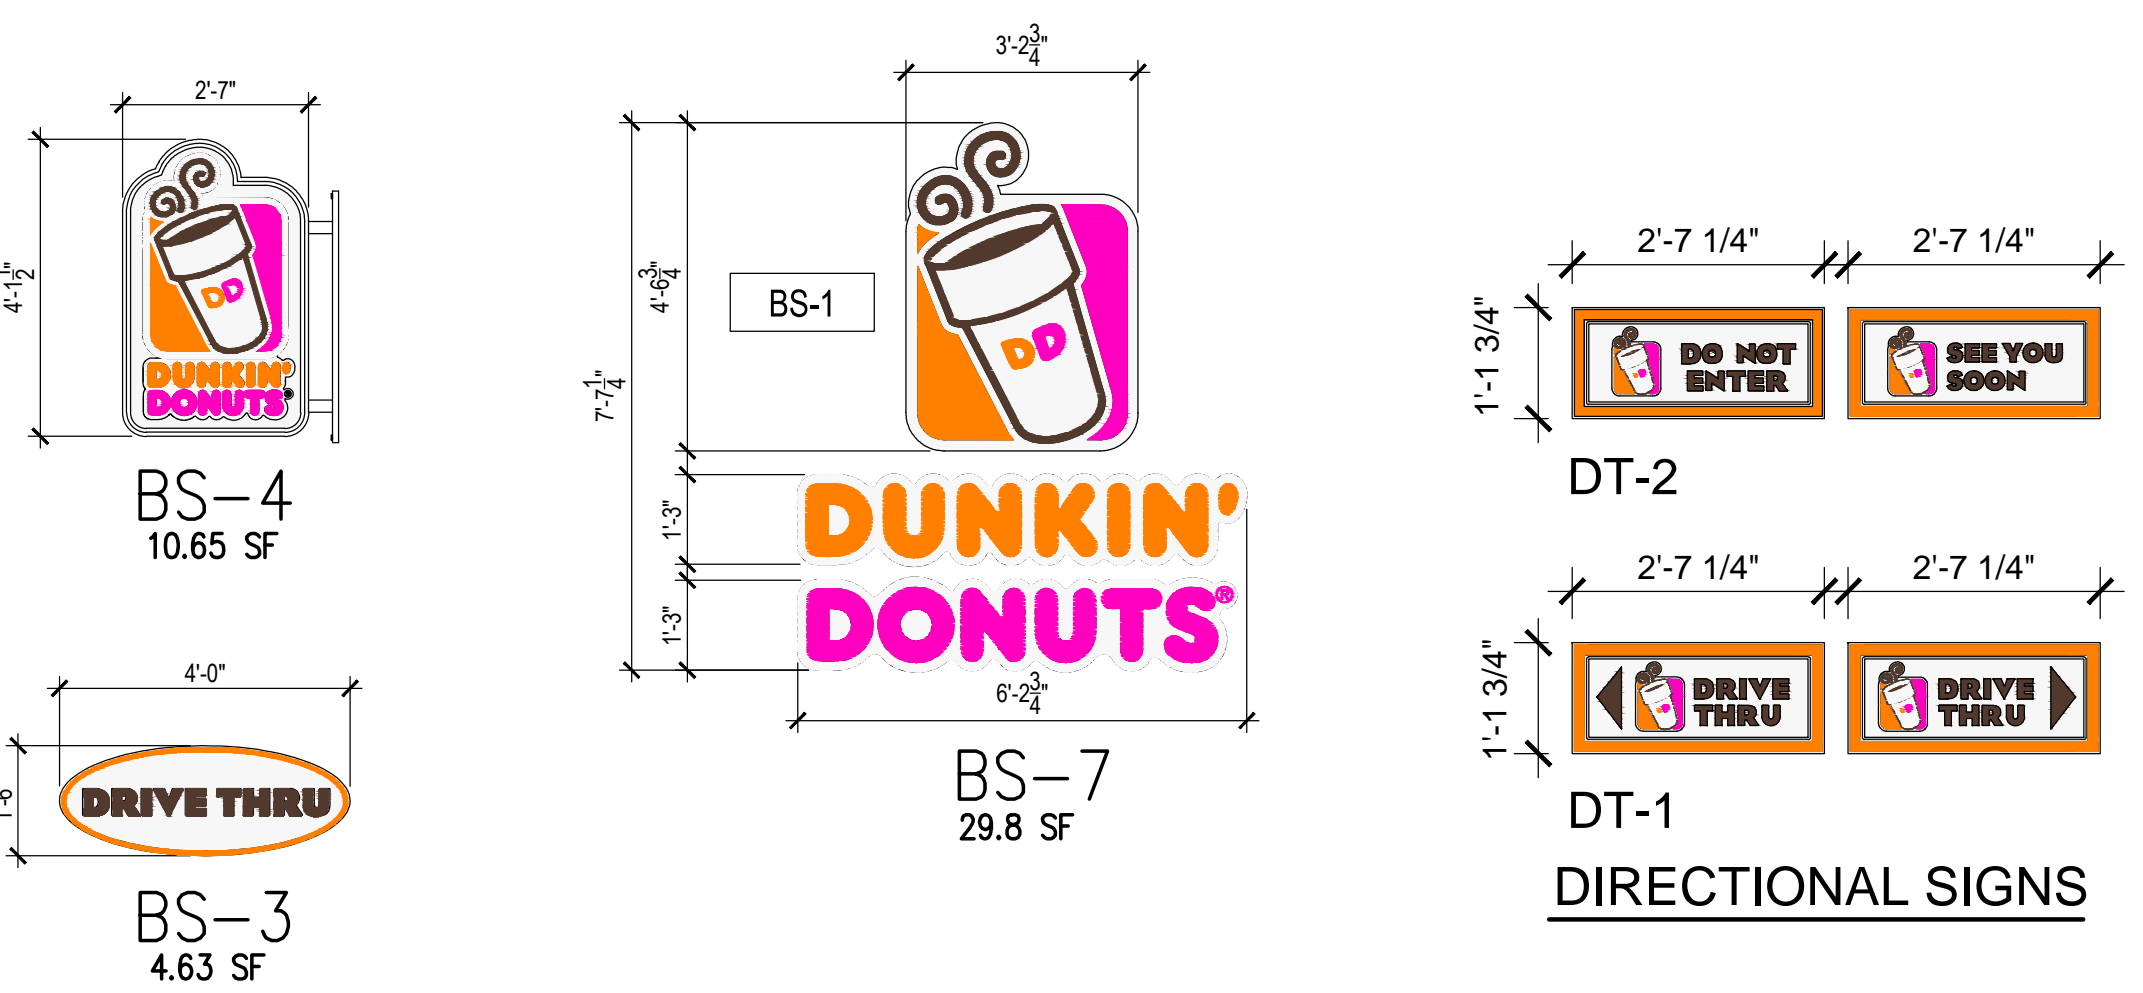


4 BUILDING SIGNAGE

5 DRIVEWAY SIGNAGE



6 EXISTING MONUMENT SIGN

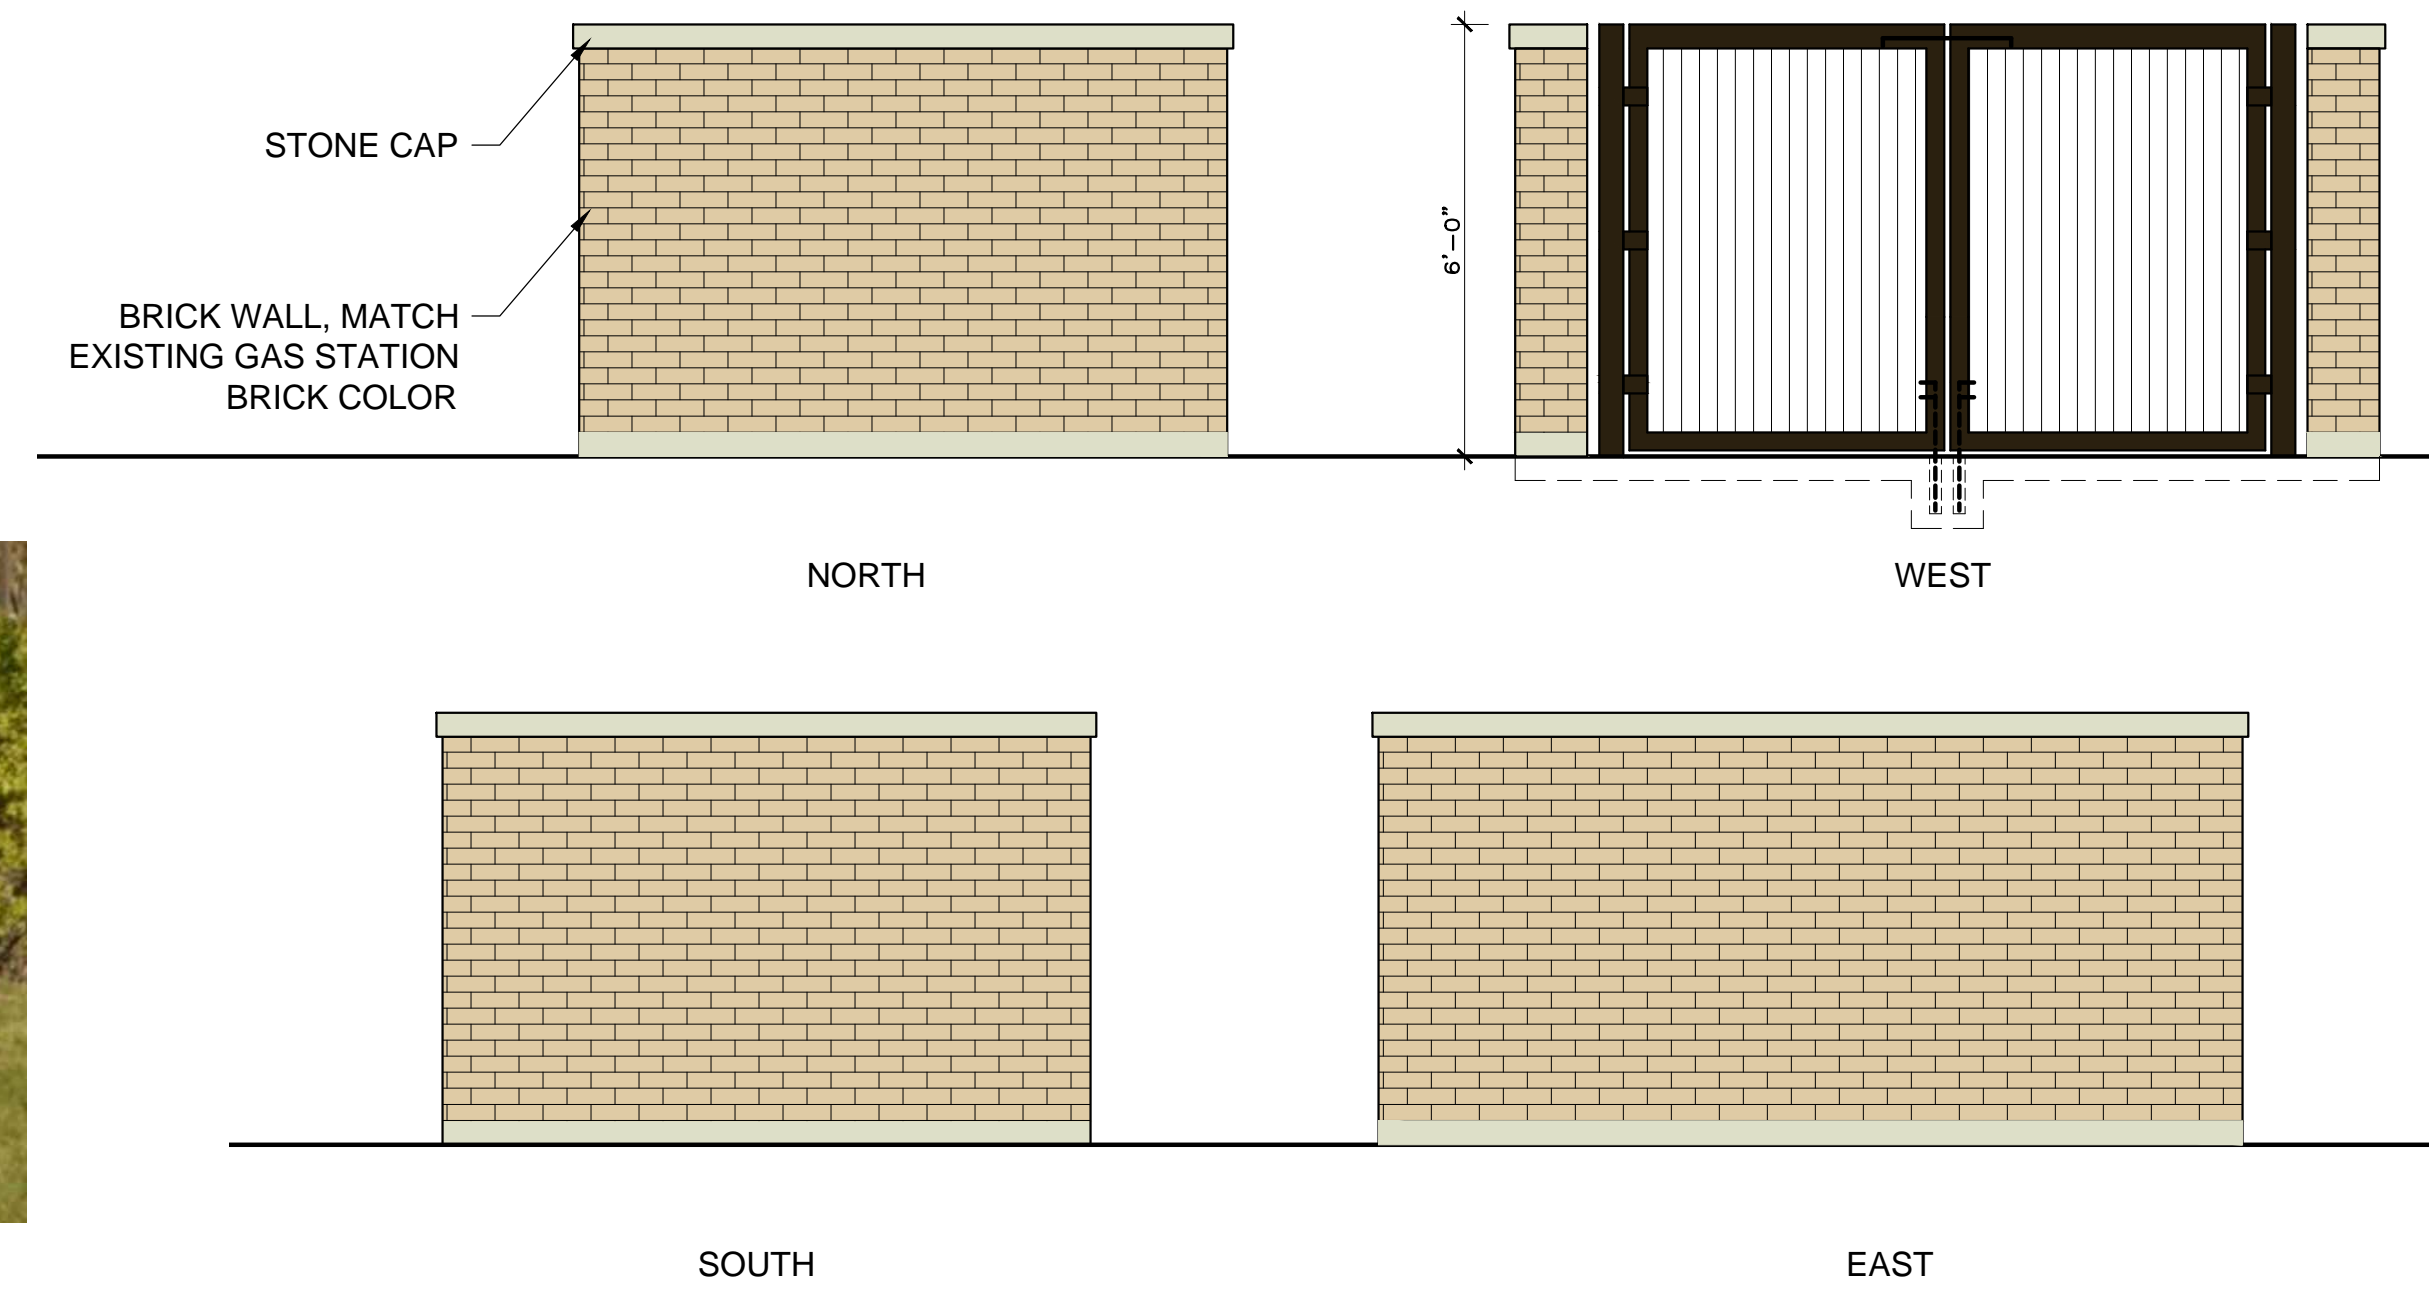


7 TRASH ENCLOSURE
SCALE: 3/8" = 1'-0"

Elevation Data Table: Elevations		
Description	Value	Unit
a) Building Height in feet (typical)	13.00	feet
b) Total Building Square Footage (typical)	3,350.00	Square Feet
c) First Floor Building Square Footage (typical)	3,350.00	Square Feet
d) Number of building stories (typical)	1.00	Square Feet
e) Exterior Material List (including colors) for all buildings and accessory structures:		
Brick (existing), fiber cement siding (various shades of brown), E.I.F.S. (orange)		

Elevation Data Table: Ground Signage			
Ground Sign #	Description	Value	Unit
1	i) Length of street frontage - on which Sign is Located	265	Feet
	ii) Width of Sign Face	2.50	Feet
	iii) Height of Sign Face	1.10	Feet
	iv) Square Footage of Sign Face	3	Square Feet
	v) Height of Sign (overall)	3	Feet
	vi) Width of Sign (overall)	3	Feet
	vii) Type of Sign	directional light box	
	viii) Type of Sign Base	pole	
	ix) Is there a Digital Display	no	
If Yes then, Location of Digital Display on the sign			
	Height of Digital Display		Feet
	Width of Digital Display		Feet
	Square Footage of Digital Display		Square Feet
	Percent of Digital Display Sign Coverage		Percent
2	i) Length of street frontage - on which Sign is Located	265	Feet
	ii) Width of Sign Face	2.50	Feet
	iii) Height of Sign Face	1.10	Feet
	iv) Square Footage of Sign Face	3	Square Feet
	v) Height of Sign (overall)	3	Feet
	vi) Width of Sign (overall)	3	Feet
	vii) Type of Sign	directional light box	
	viii) Type of Sign Base	pole	
	ix) Is there a Digital Display	no	
If Yes then, Location of Digital Display on the sign			
	Height of Digital Display		Feet
	Width of Digital Display		Feet
	Square Footage of Digital Display		Square Feet
	Percent of Digital Display Sign Coverage		Percent

Elevation Data Table: Wall Signage			
Wall Sign #	Description	Value	Unit
1	i) Width of Façade - on which Sign is Located	76.50	Feet
	ii) Height of Façade - on which Sign is Located	13.00	Feet
	iii) Square Footage of Façade - on which Sign is Located	994.50	Square Feet
	iv) Width of Sign Face	6.00	Feet
	v) Height of Sign Face	7.00	Feet
	vi) Square Footage of Sign Face	42.00	Square Feet
	vii) Percent of Sign Coverage - Façade on which Sign is Located	4%	Percent
2	i) Width of Façade - on which Sign is Located	76.50	Feet
	ii) Height of Façade - on which Sign is Located	13.00	Feet
	iii) Square Footage of Façade - on which Sign is Located	994.50	Square Feet
	iv) Width of Sign Face	6.00	Feet
	v) Height of Sign Face	2.00	Feet
	vi) Square Footage of Sign Face	12.00	Square Feet
	vii) Percent of Sign Coverage - Façade on which Sign is Located	1%	Percent

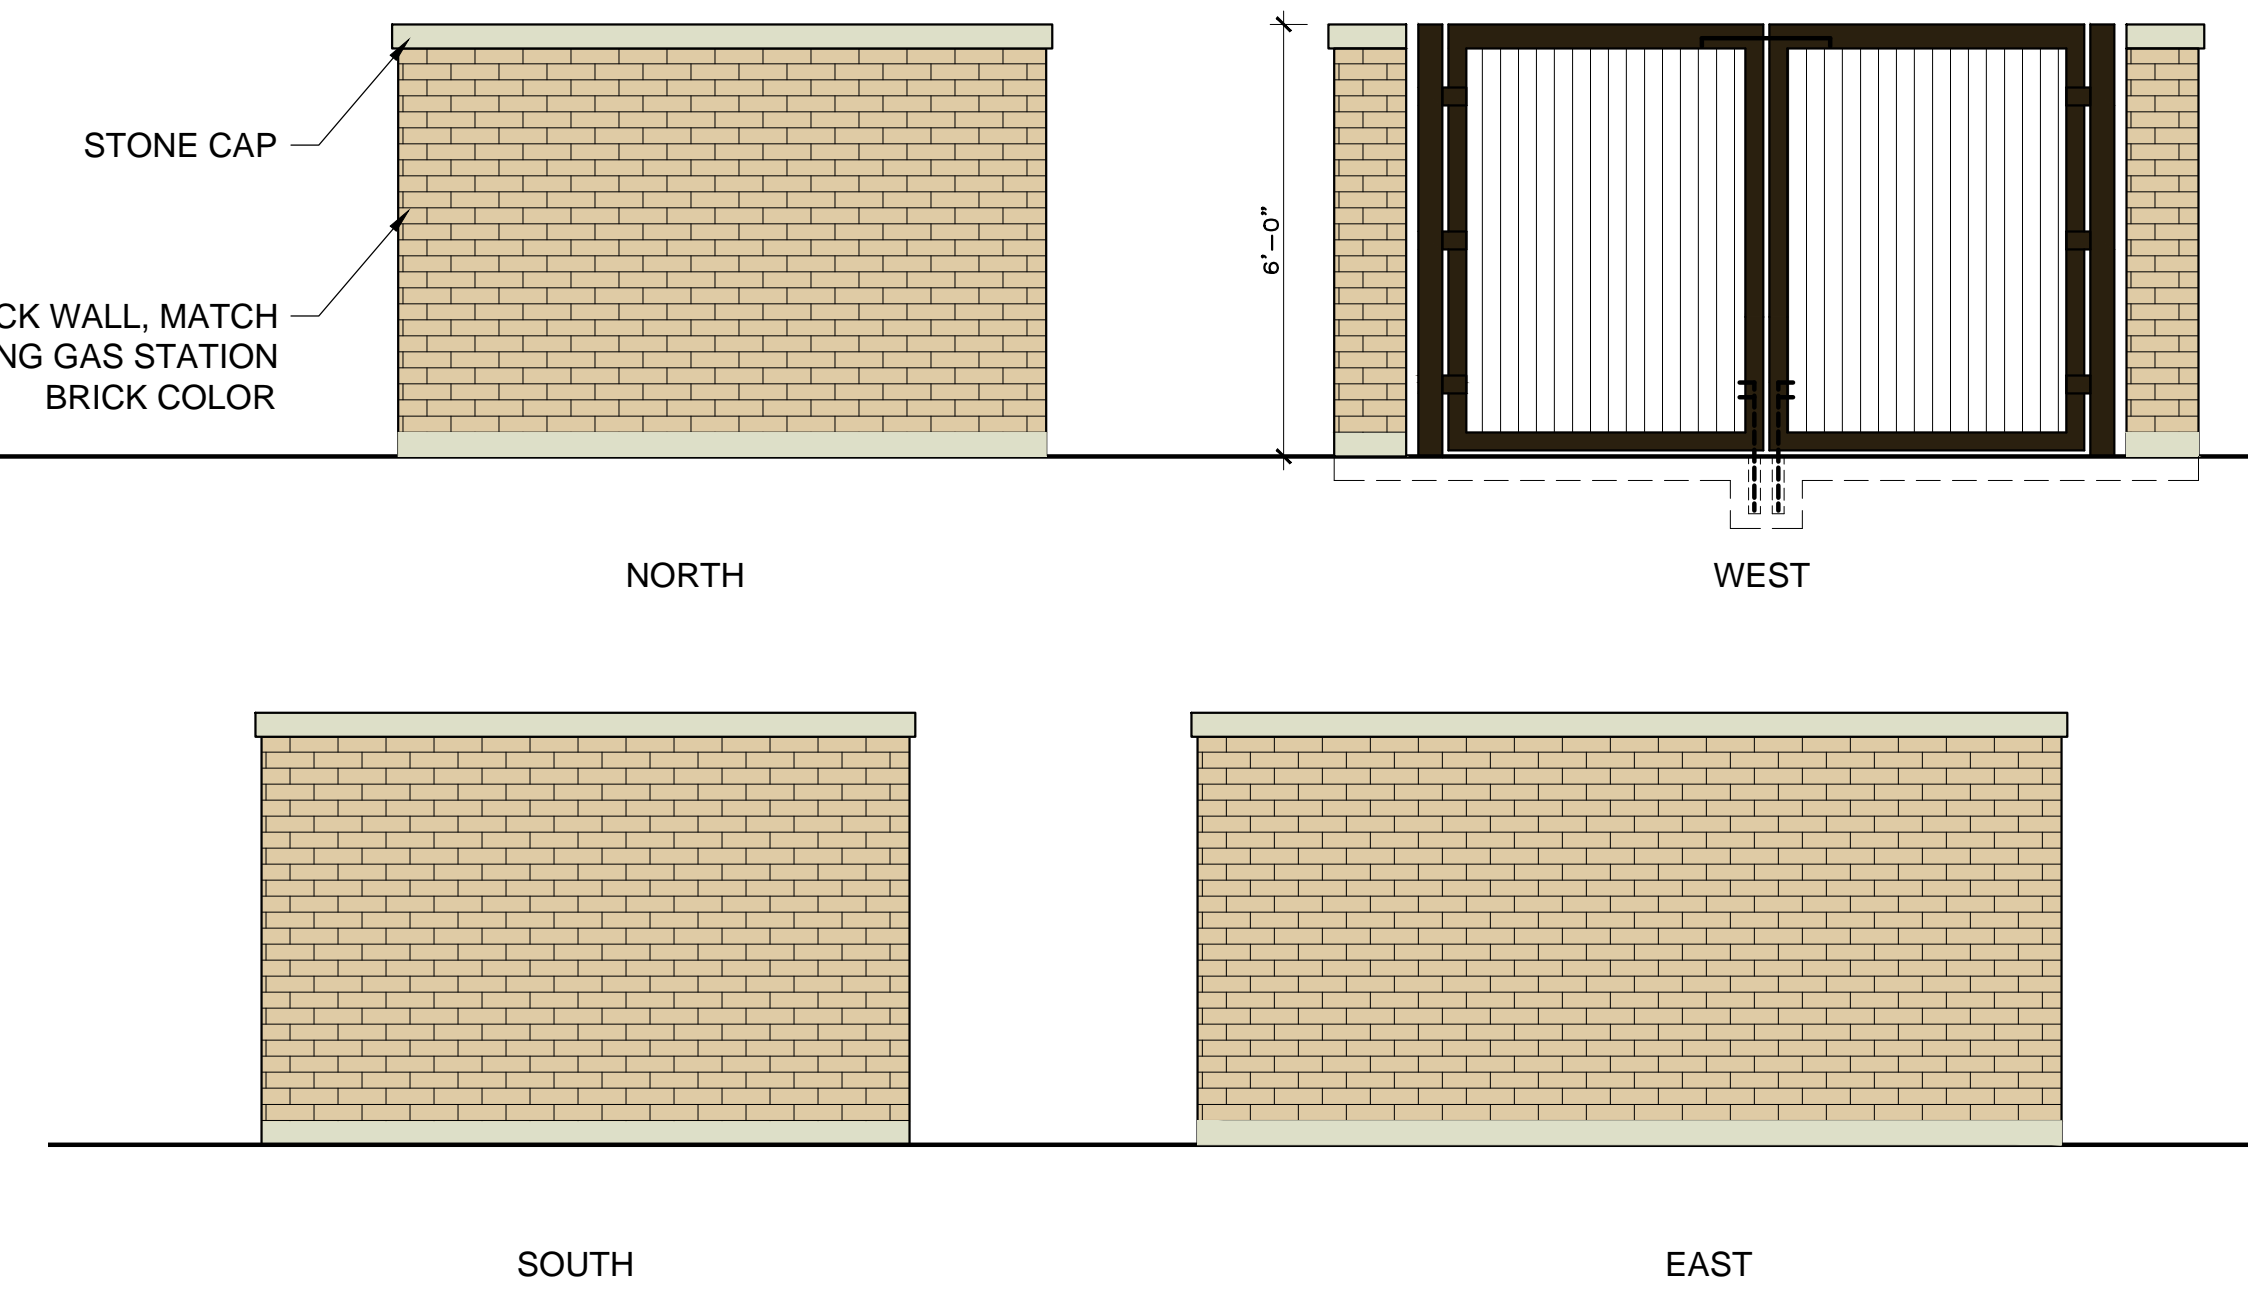

PETITIONER
2010 W Fulton St.
Suite F-240
Chicago, IL 60612
ph 312-226-0051
fx 312-226-0997
info@fhdsdesignbuild.com

ARCHITECTURE ■ PLANNING ■ CONSTRUCTION
FHS
DESIGN + BUILD, LLC.

ARCHITECT OF RECORD
STATE OF ILLINOIS
DAVID WYNE
ALEACHER
091-01714
LICENSED ARCHITECT

OWNER INFORMATION
EDDIE WOOD, PRESIDENT
AURORA DEVELOPMENT LLC
2626 OGDEN AVE, AURORA, IL 60504
P: (312) 662-3935
E: DUPAGEMARATHON@GMAIL.COM



DATE	FHS #	2015-6A	SCALE	AS NOTED	DRAWN	DWM	KM	APPD	FS
04/06/15									

2626 OGDEN AVE.
AURORA, IL. 60504
ELEVATIONS

A-200

