



DATE	REV
10-10-10	01
10-10-10	02
10-10-10	03
10-10-10	04
10-10-10	05

DATE	REV
10-10-10	01
10-10-10	02
10-10-10	03
10-10-10	04
10-10-10	05

DATE	REV
10-10-10	01
10-10-10	02
10-10-10	03
10-10-10	04
10-10-10	05

DATE	REV
10-10-10	01
10-10-10	02
10-10-10	03
10-10-10	04
10-10-10	05


PROJECT: EL CAPITAN RESTAURANT
701 N. LAKE STREET
AURORA, IL 60009
OWNER: EL CAPITAN RESTAURANT
1111 N. LAKE STREET
AURORA, IL 60009

DATE: 10-10-10
DATE: 10-10-10
FILE: 10-10-10
PROJECT: EL CAPITAN RESTAURANT

OWNER APPROVAL
DATE: 10-10-10
DATE: 10-10-10

SHEET TITLE
EQUIPMENT FLOOR PLAN

SHEET NUMBER
A2

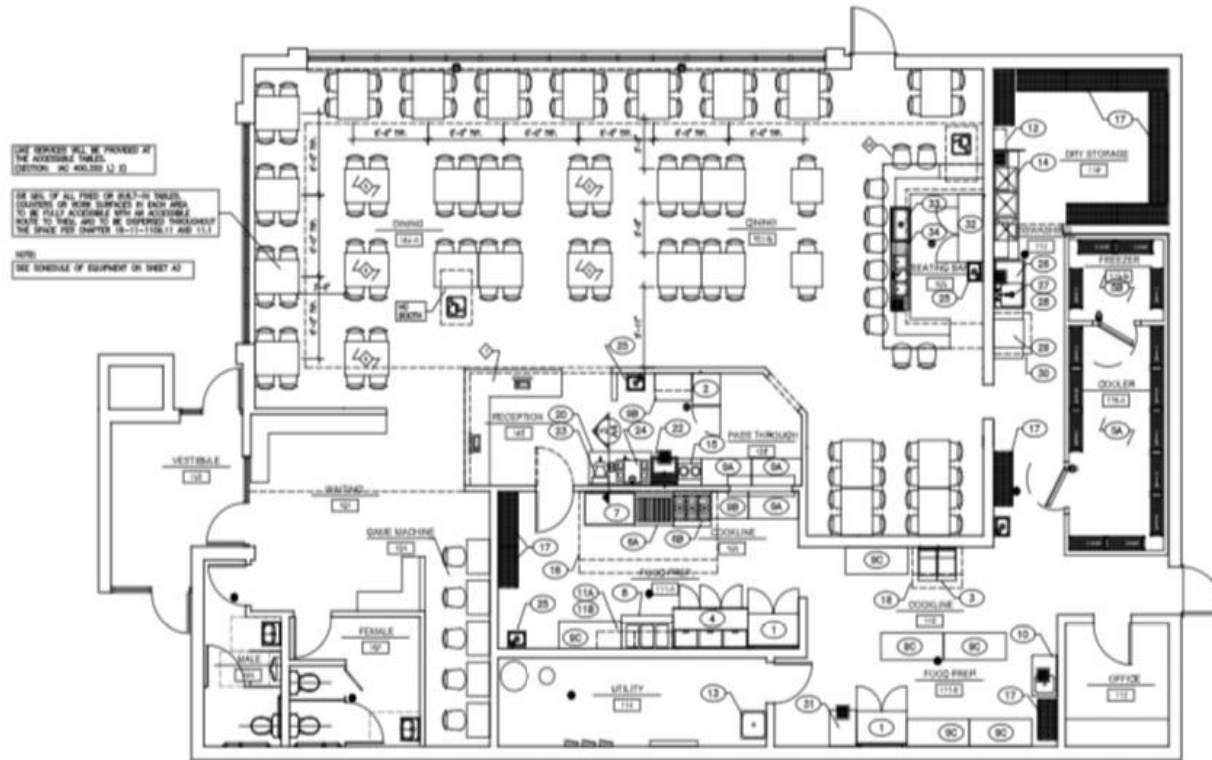

EQUIPMENT & FURN. PLAN

SCALE: 1/4"=1'-0"

