


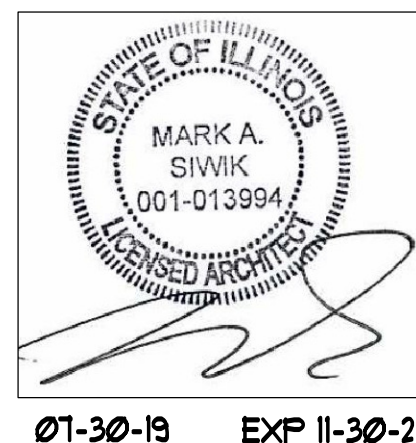


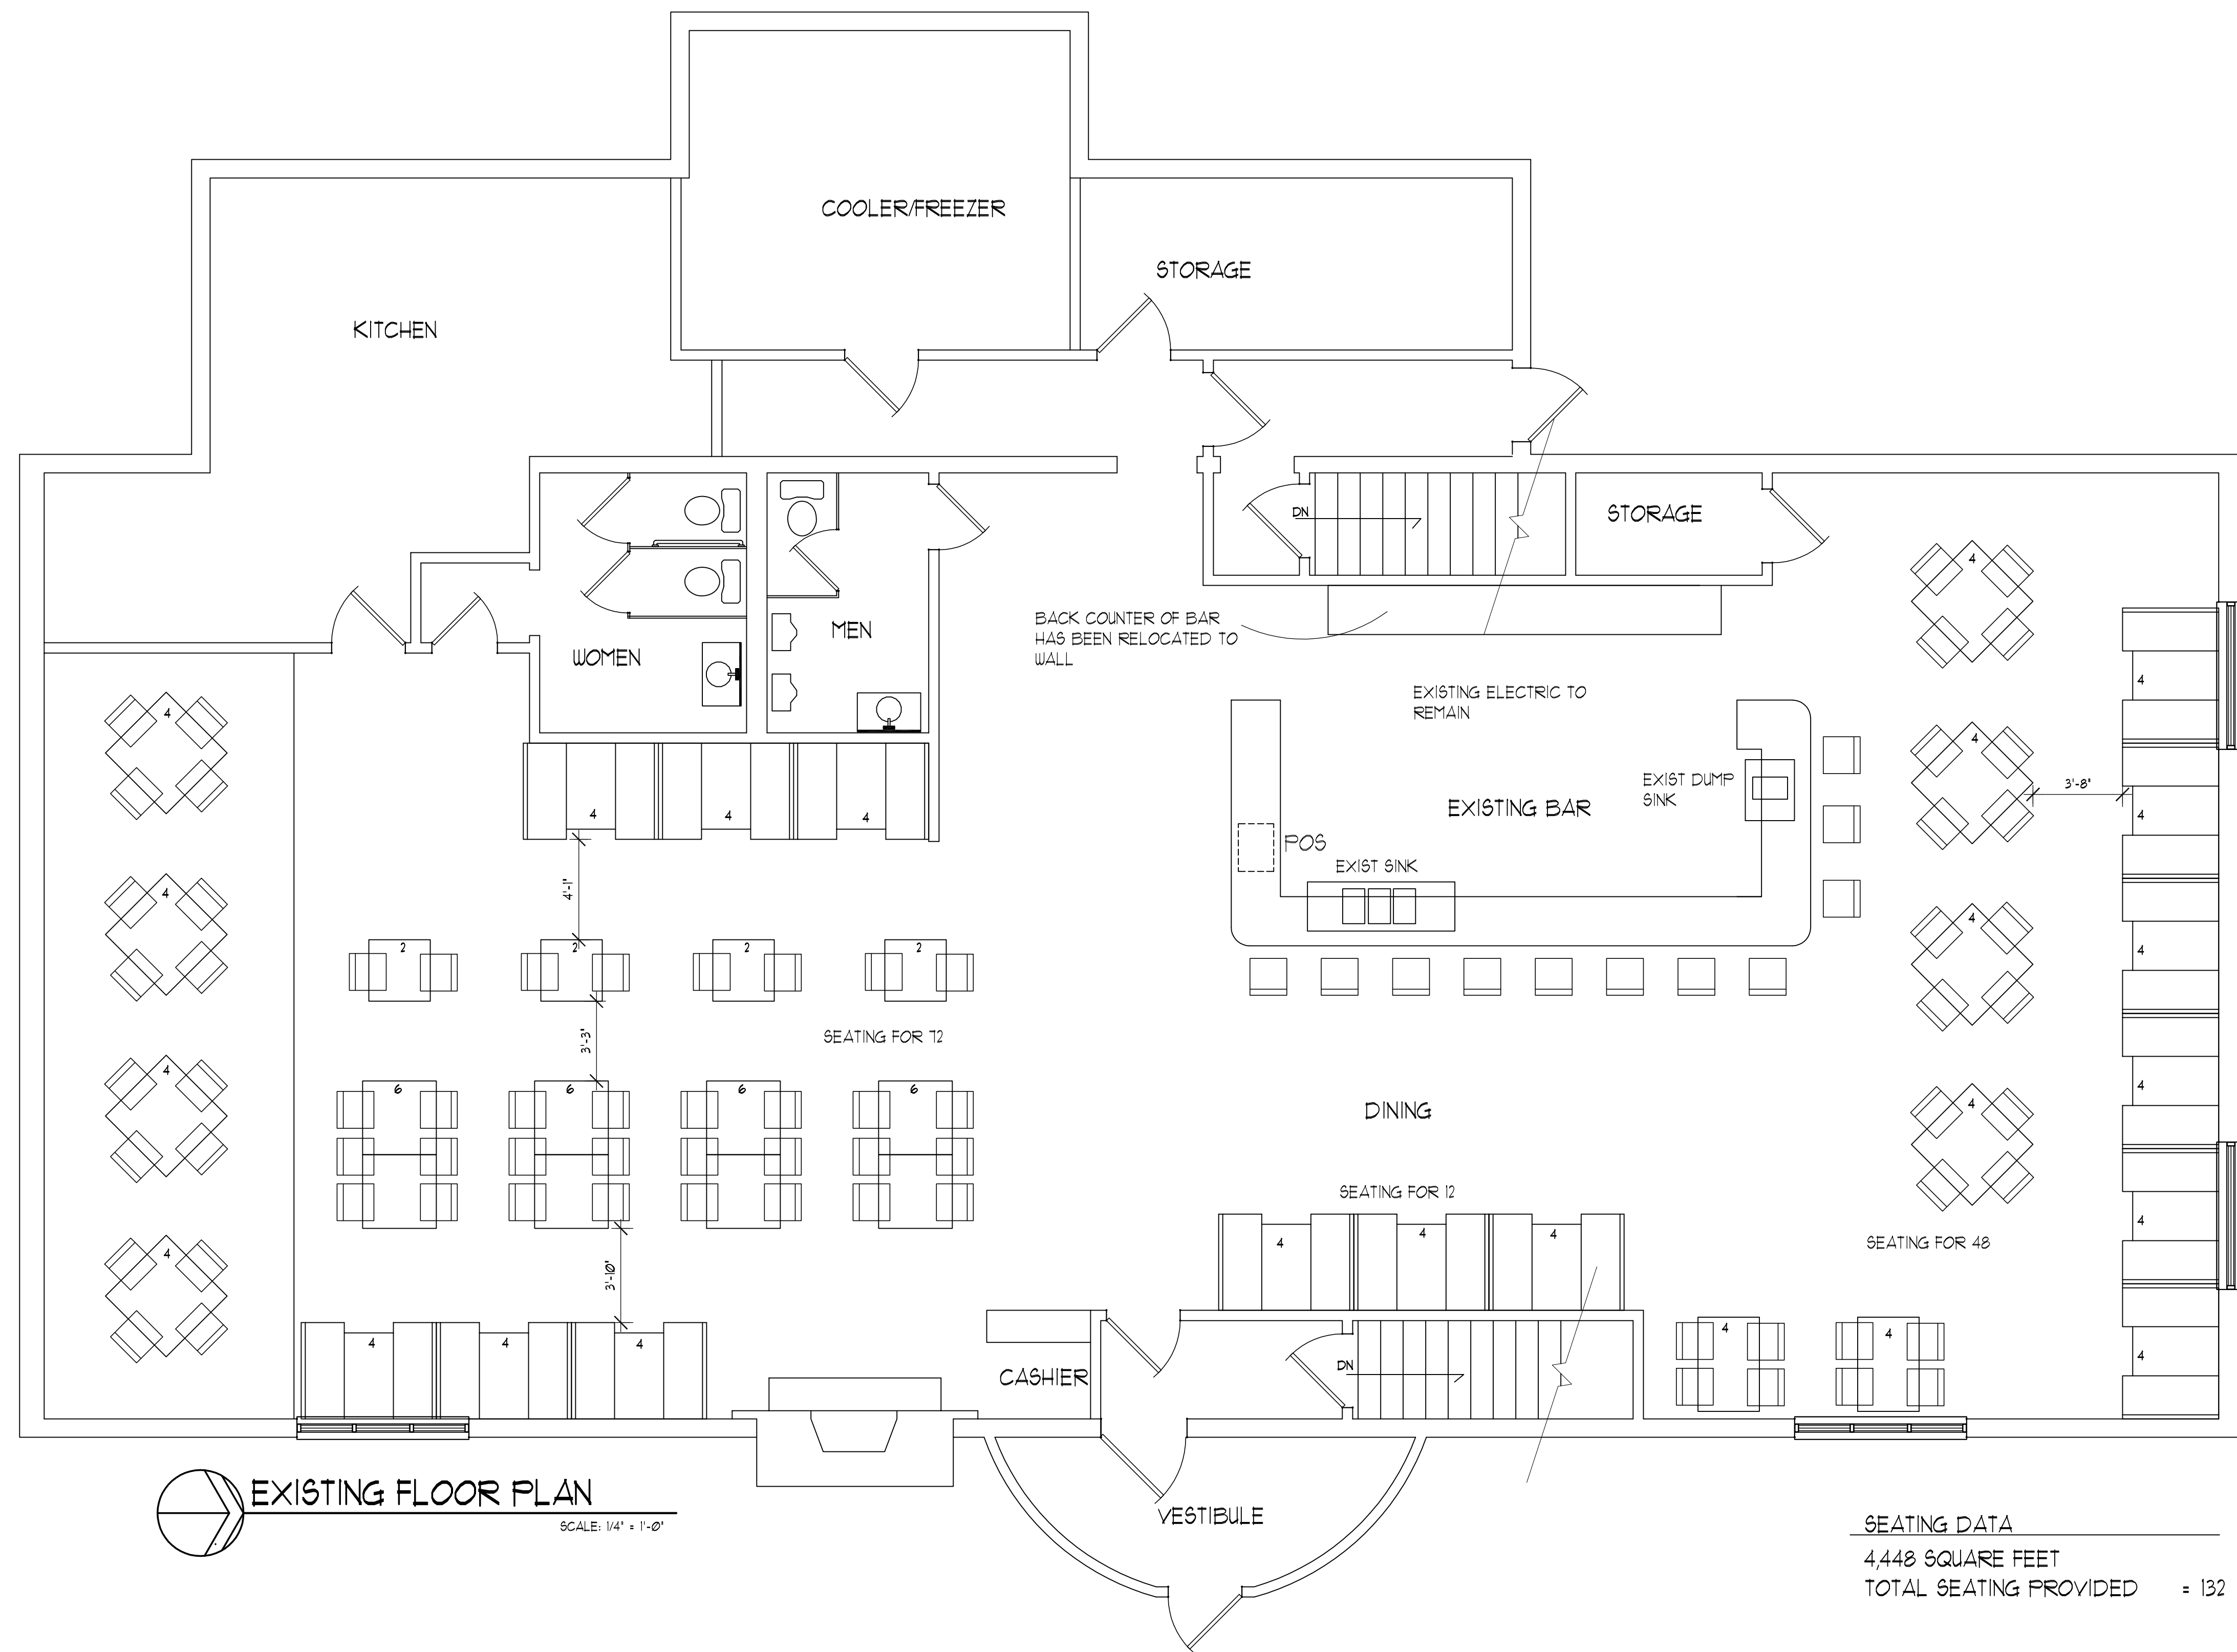

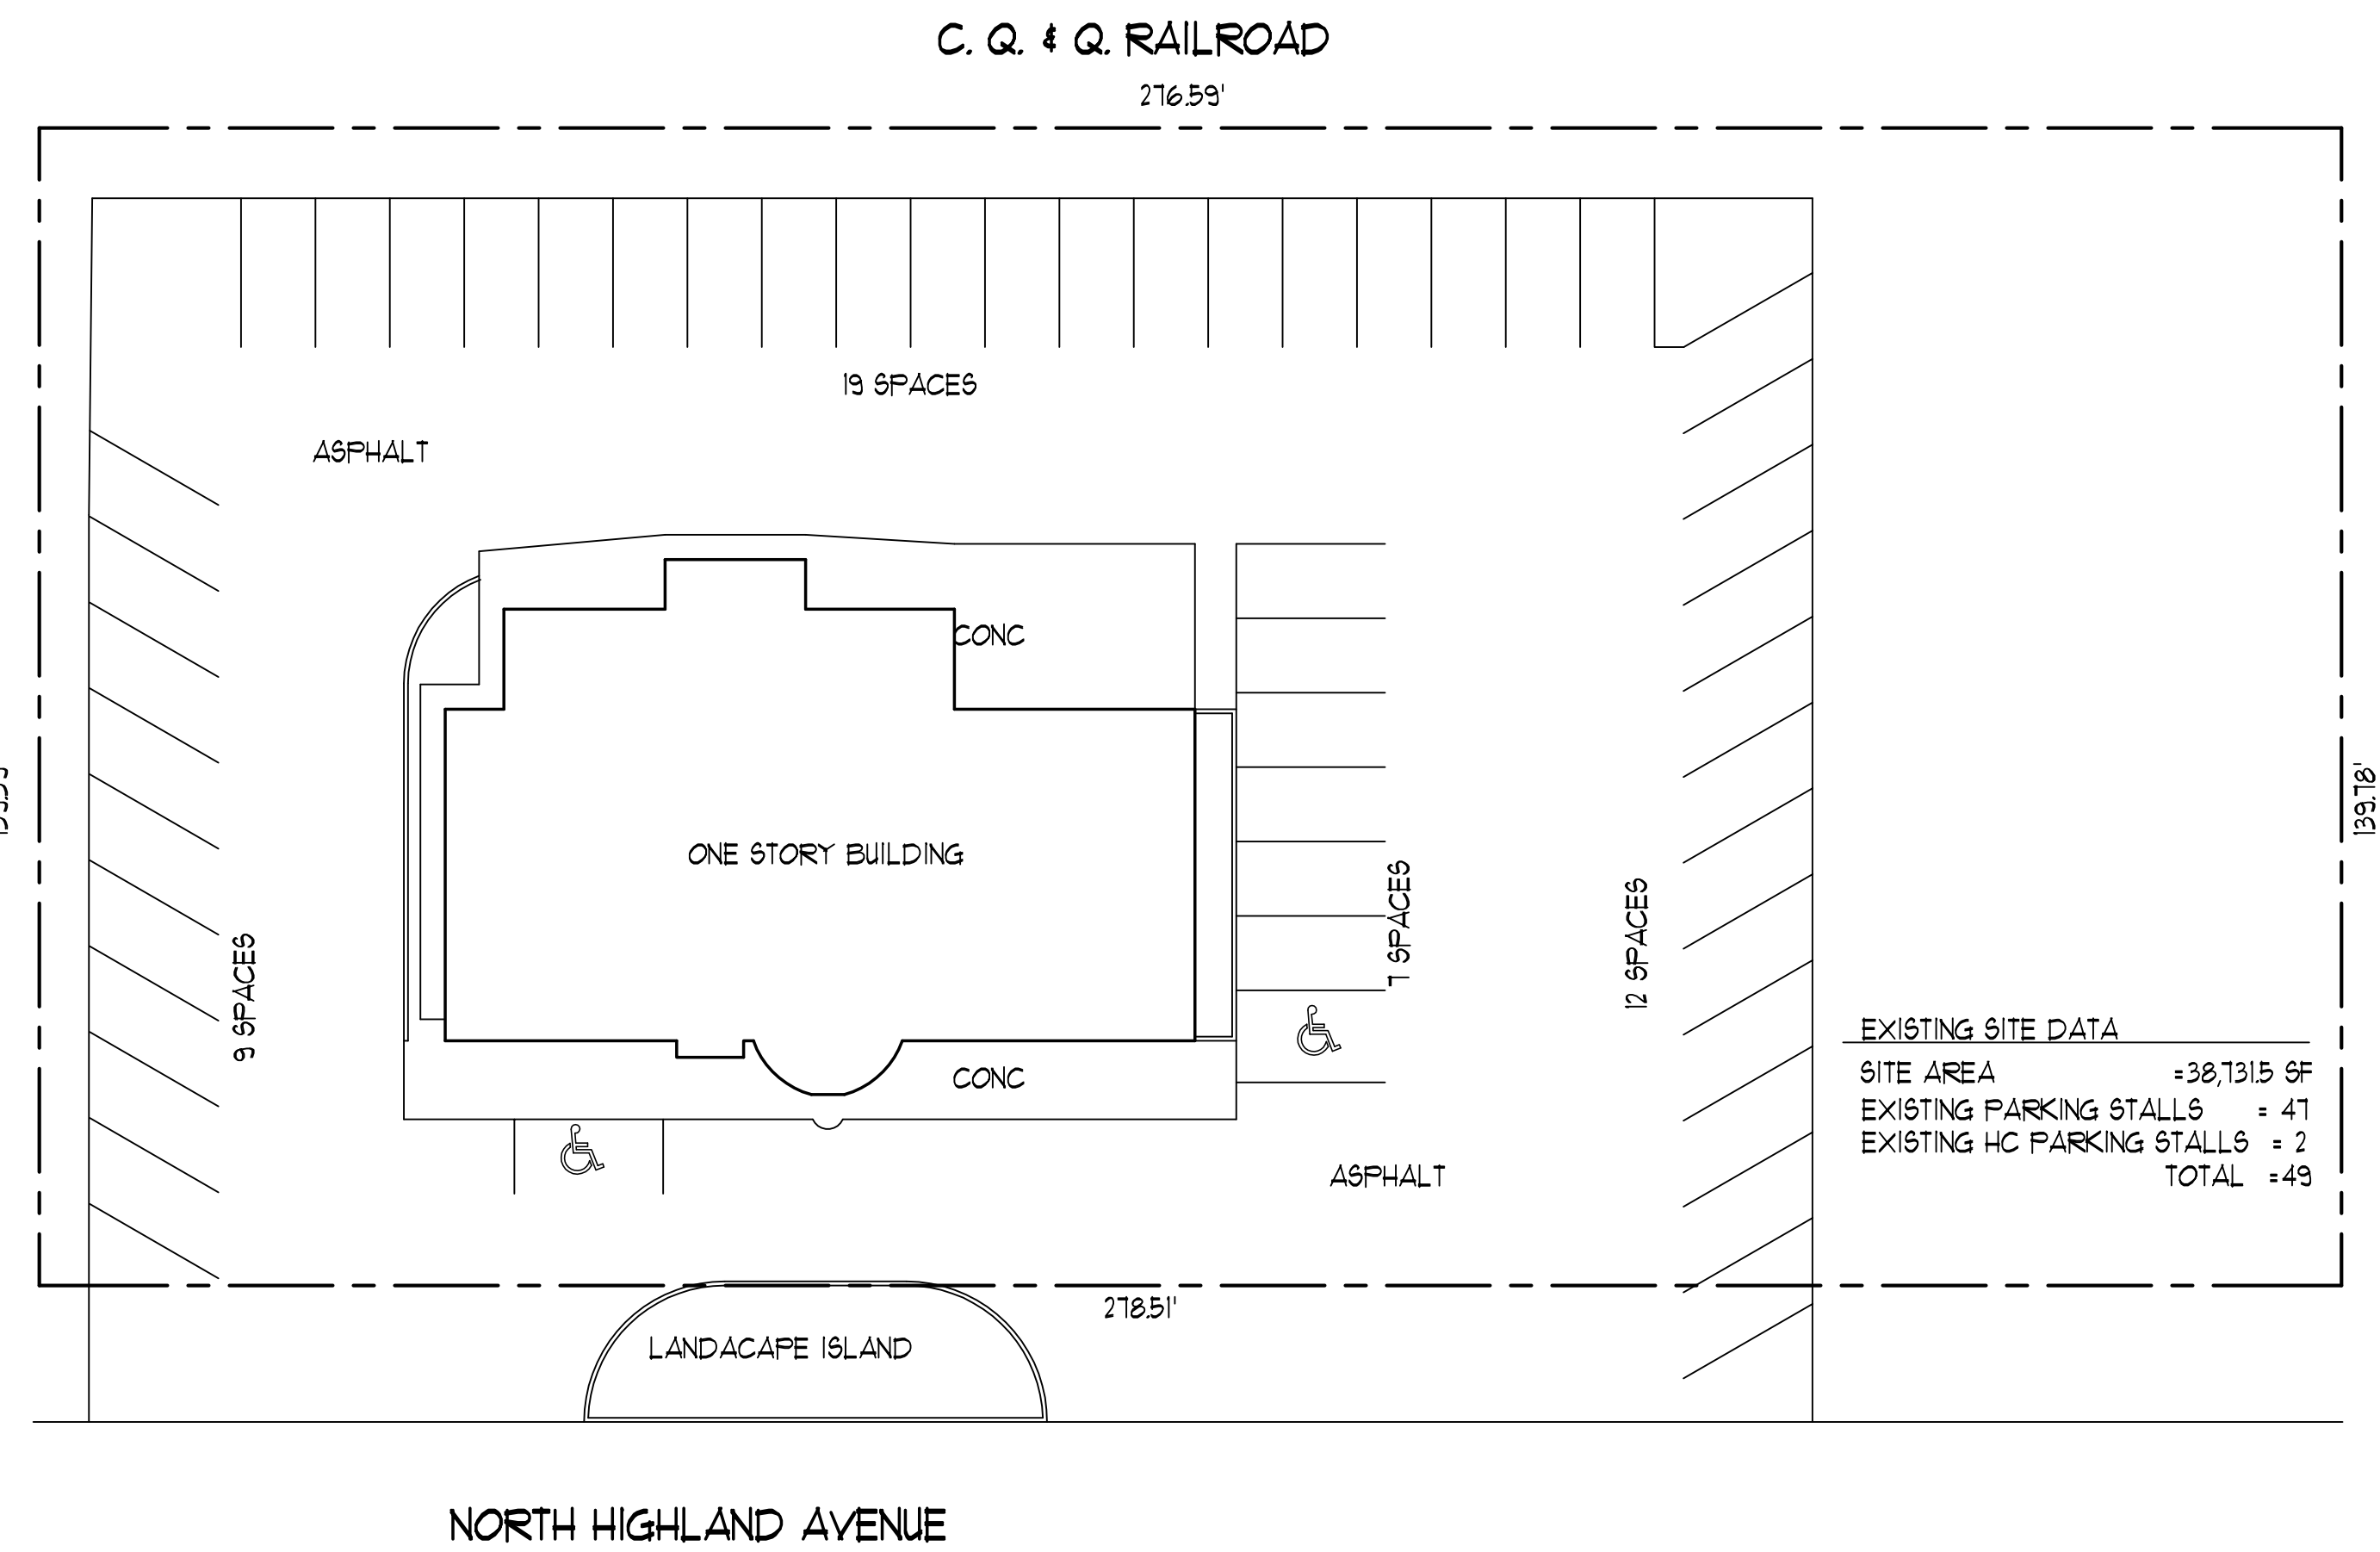

EXISTING SITE PLAN
SCALE: 1" = 20'-0"

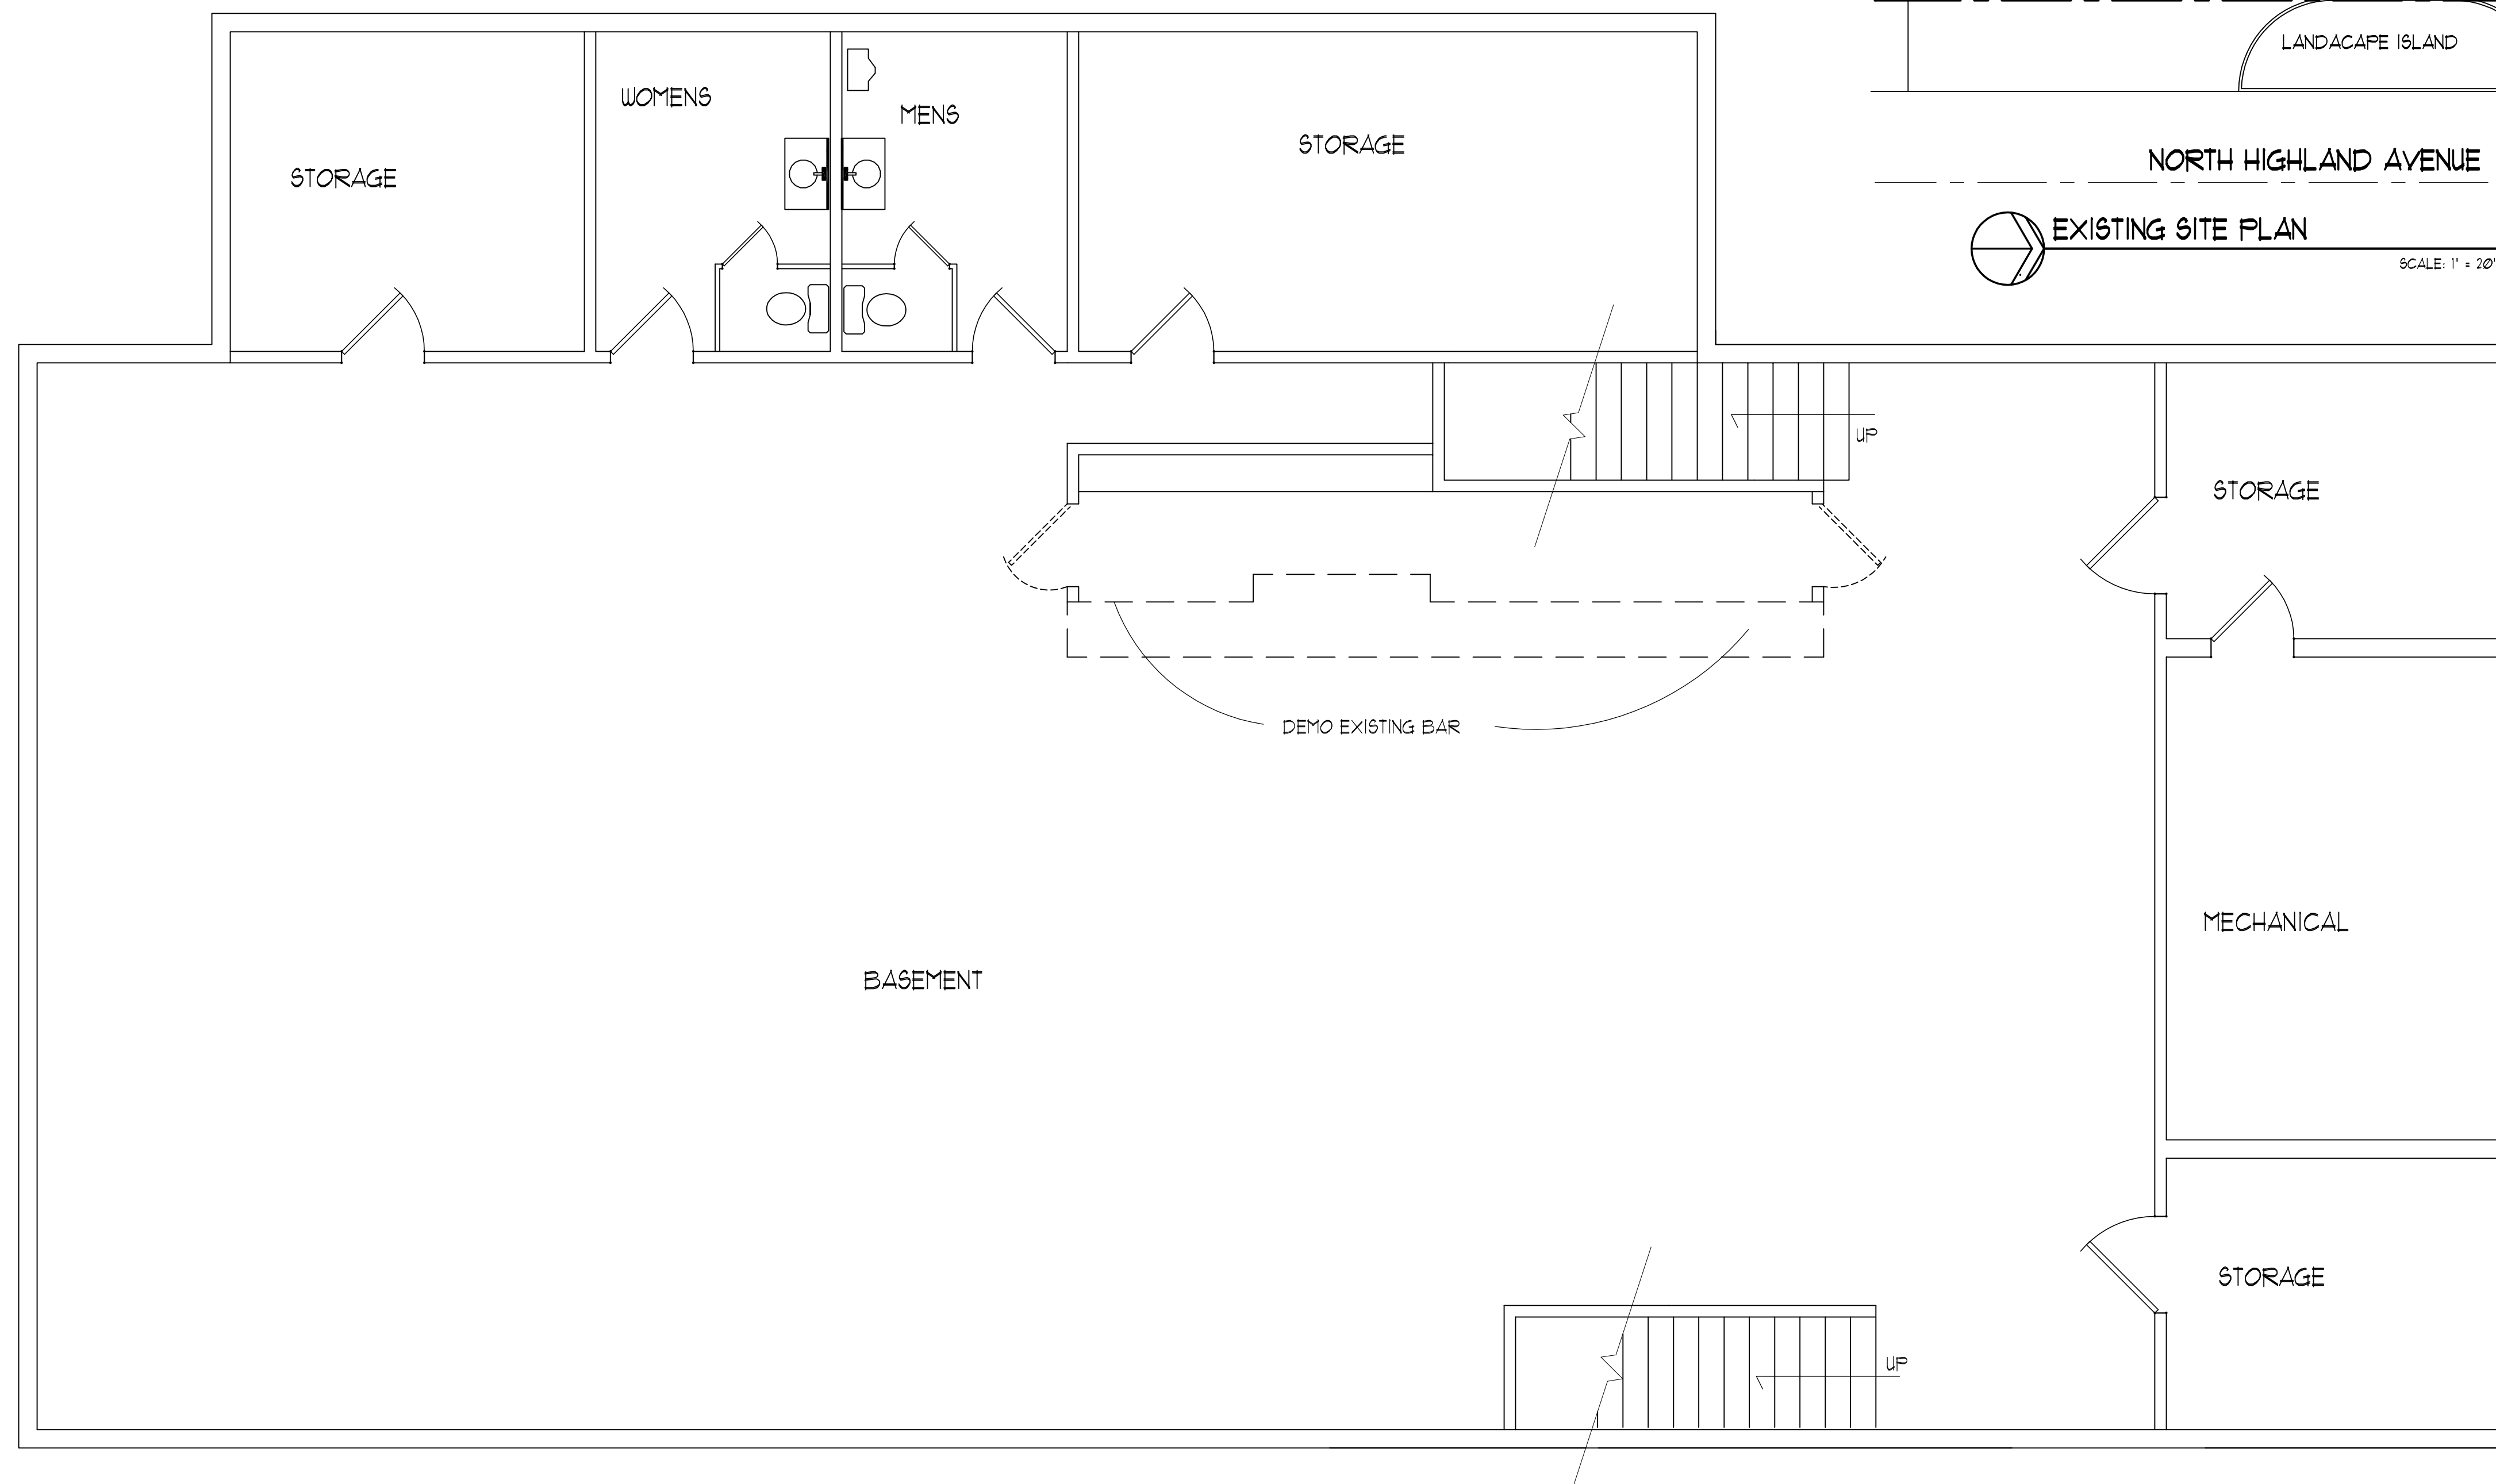

EXISTING BASEMENT PLAN
SCALE: 1/4" = 1'-0"

