


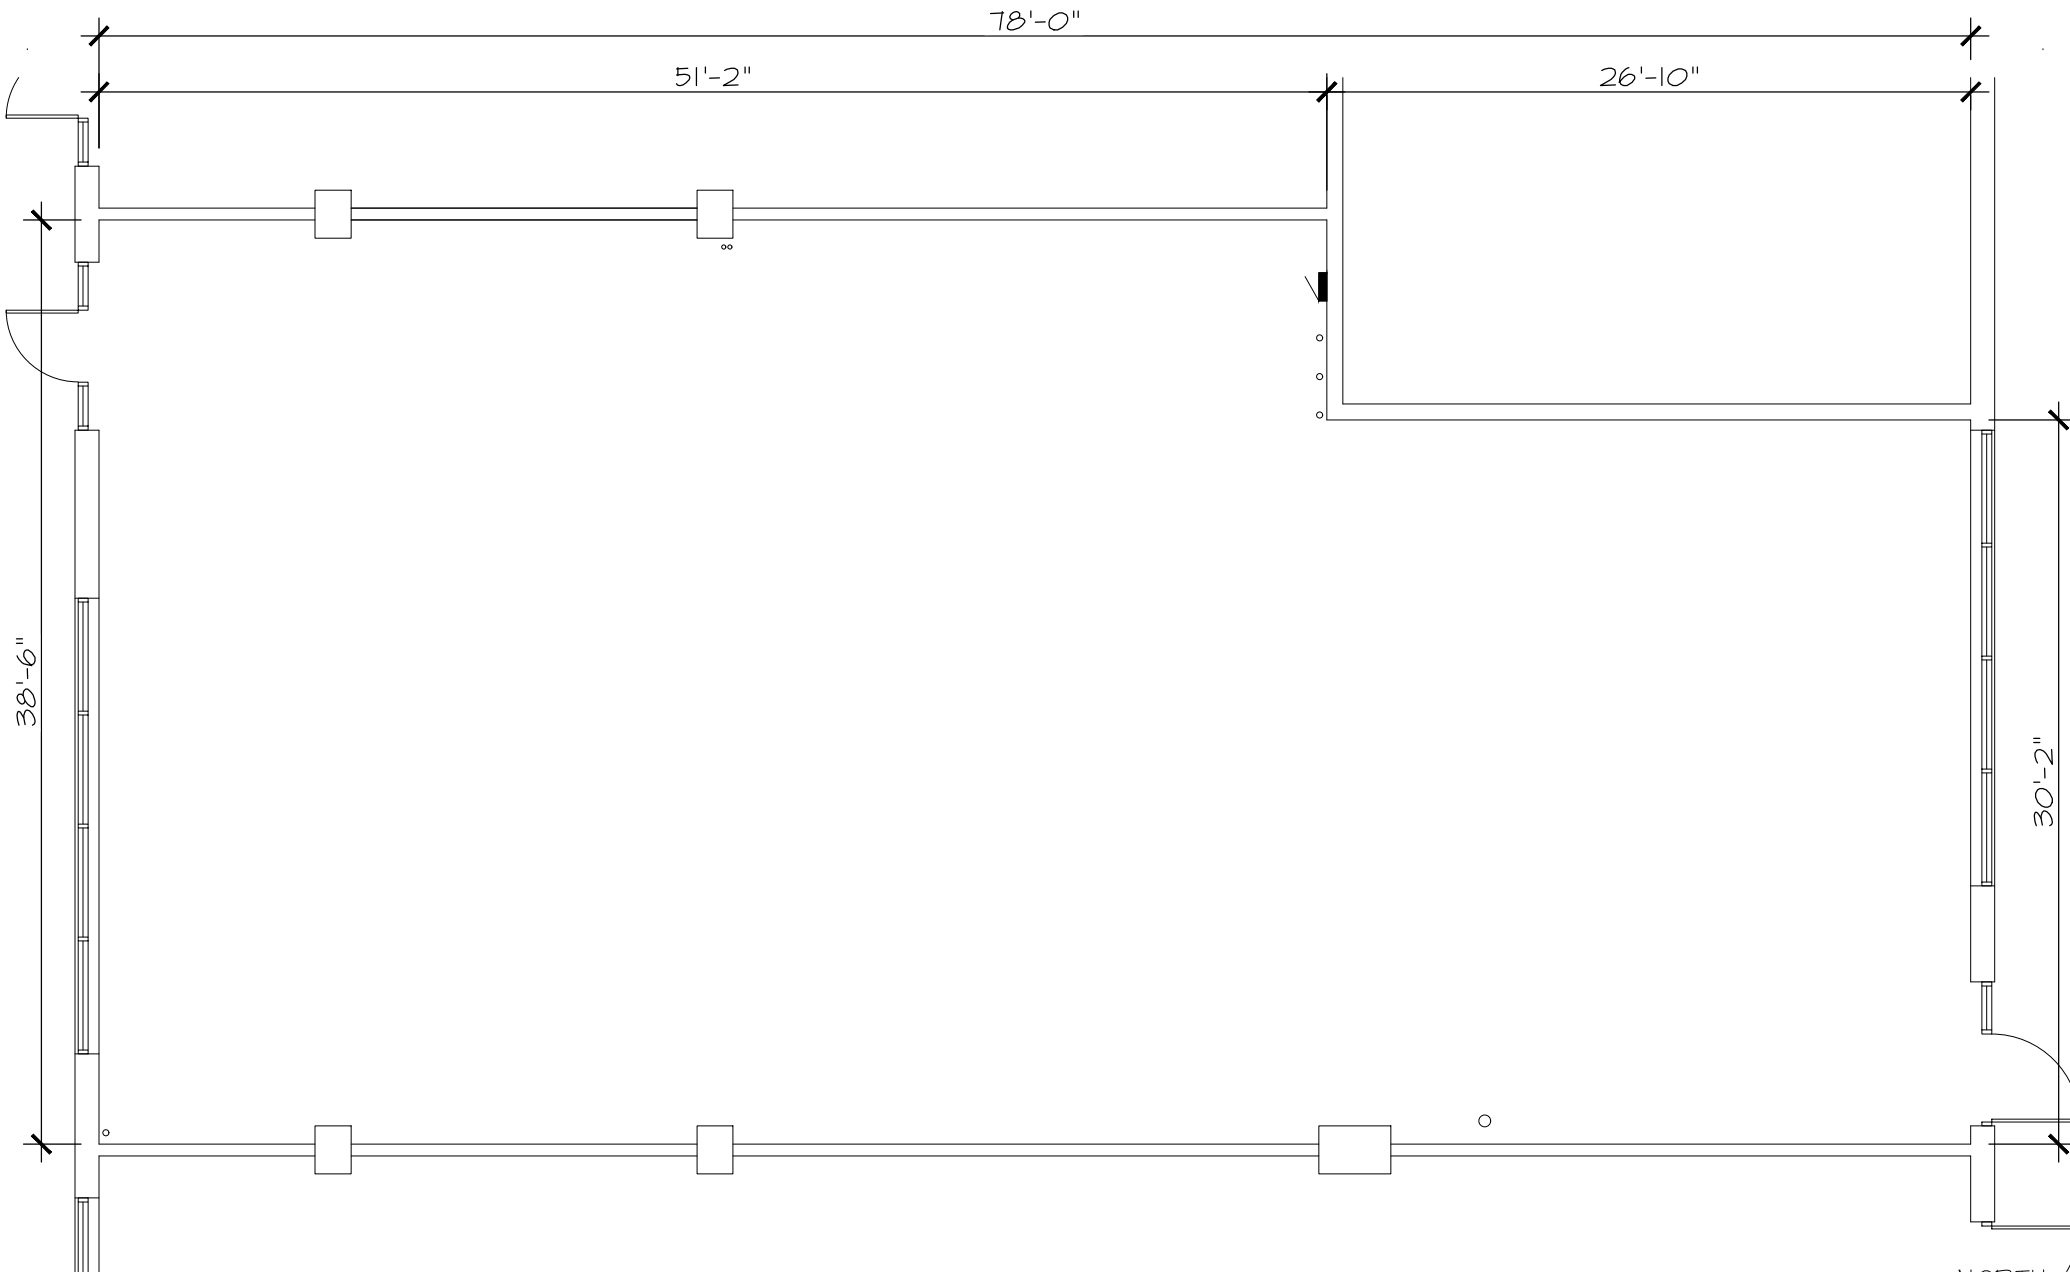

EXISTING FLOOR PLAN
 SCALE: 1/8"=1'-0"



SPA INTERIOR BUILDOUT


160 S. RIVER ST., AURORA, IL

project no. 19-015
 date: 10.18.19

rev. #1 date:
 rev. #2 date:
 rev. #3 date:
 rev. #4 date:
 rev. #5 date:

INTEGRITY
 ARCHITECTURE

30w445 Diversey Parkway | West Chicago | IL | 60185
 P: 630.745.1057 | E: contact-us@integrity-architecture.com

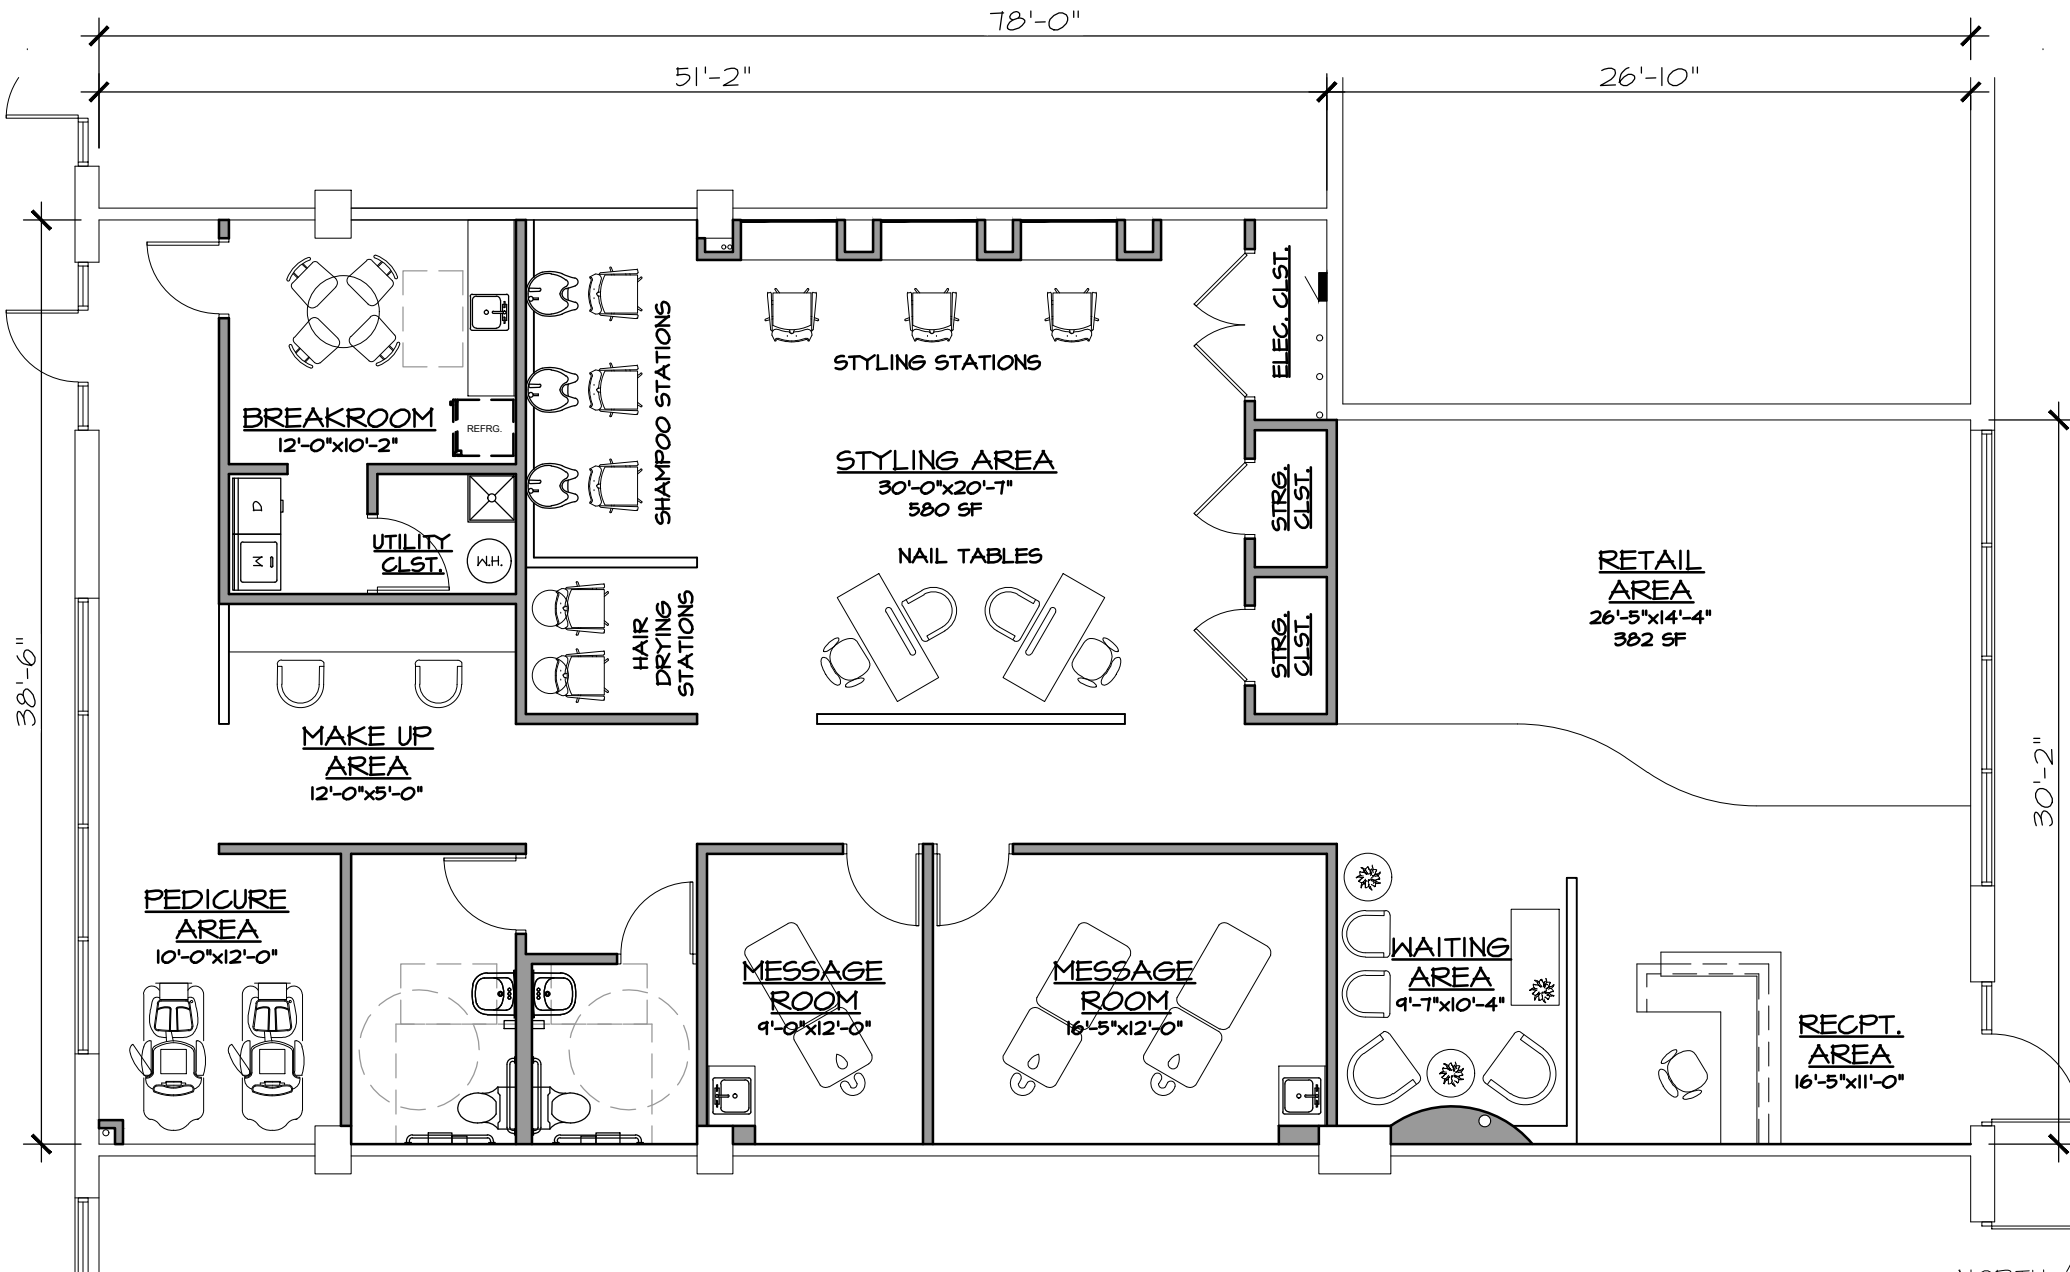

PROPOSED FLOOR PLAN
SCALE: 1/8"=1'-0"



SPA INTERIOR BUILDOUT

160 S. RIVER ST., AURORA, IL

project no. 19-015
date: 10.18.19

rev. #1 date:
rev. #2 date:
rev. #3 date:
rev. #4 date:
rev. #5 date:

INTEGRITY
ARCHITECTURE

30w445 Diversey Parkway | West Chicago | IL | 60185
P: 630.745.1057 | E: contact-us@integrity-architecture.com