



THESE DOCUMENTS ARE COPYRIGHTED. REPRODUCTION OF THIS DRAWING, BY ANY PHOTOGRAPHIC, XEROGRAPHIC OR OTHER SIMILAR TECHNIQUE OR PROCESS, DURING THE BIDDING PERIOD OR FOR INCORPORATING THE MATERIAL CONTAINED HEREON INTO A SHOP DRAWING, IS STRICTLY PROHIBITED WITHOUT THE EXPRESSED CONSENT OF ARCON ASSOCIATES, INC. © 2019 ARCON Associates, Inc.

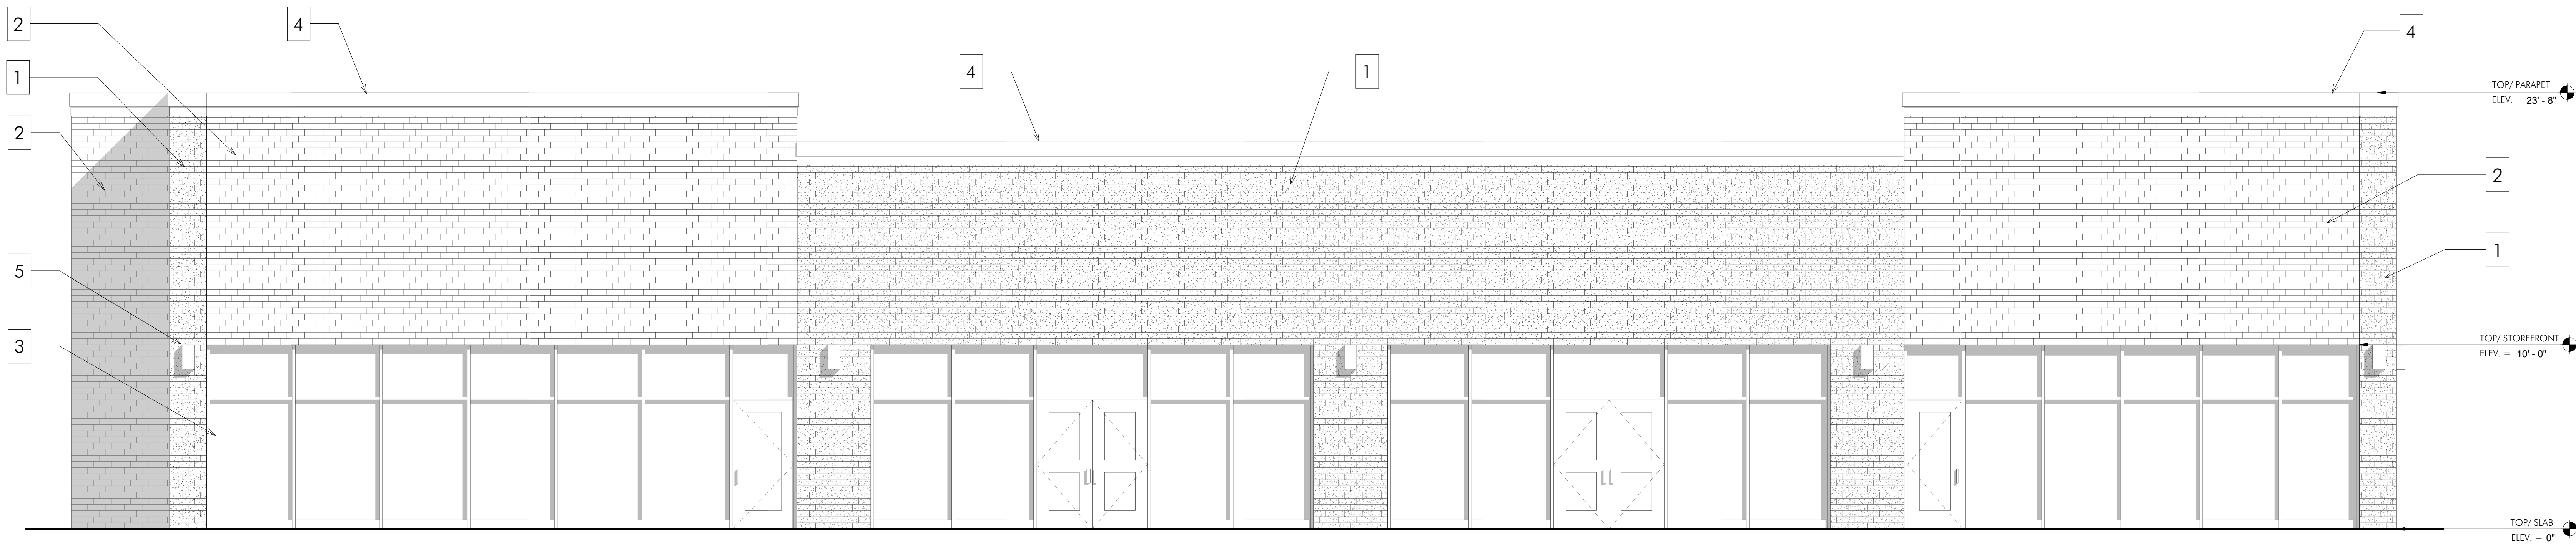

1 FRONT ELEVATION (WEST)

1/4" = 1'-0"

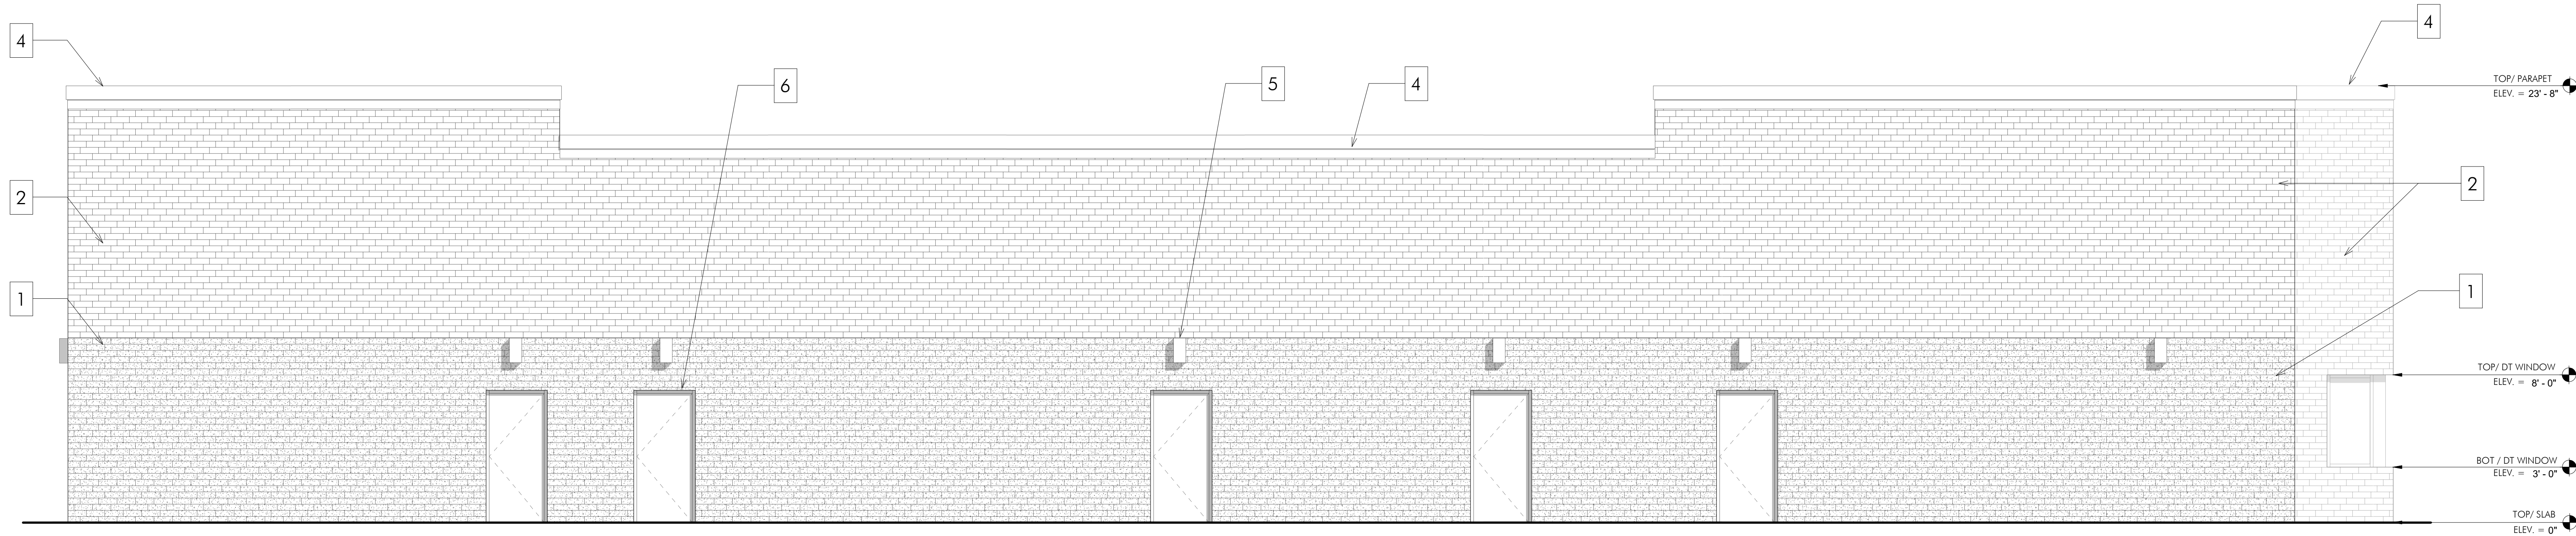

2 BACK ELEVATION (EAST)

1/4" = 1'-0"

ELEVATION DATA TABLE: ELEVATIONS

DESCRIPTION	VALUE	UNIT
A) BUILDING HEIGHT IN FEET (TYP)	23.6	FEET
B) TOTAL BUILDING SQUARE FOOTAGE (TYP)	7950	SQUARE FEET
C) FIRST FLOOR BUILDING SQUARE FOOTAGE (TYP)	7950	SQUARE FEET
D) NUMBER OF BUILDING STORIES (TYP)	1 - STOREY	
E) EXTERIOR MATERIALS LIST (INCLUDING COLORS) FOR ALL BUILDINGS AND ACCESSORY STRUCTURES		

MATERIAL LEGEND

MARK	MATERIAL	MATERIAL SPECIFICATION
1	FACE BRICK 1	UTILITY SIZED FACE BRICK MANUF: MERIDIAN BRICK COLOR: BROWN (VERIFY COLOR WITH ARCHITECT AND OWNER)
2	FACE BRICK 2	UTILITY SIZED FACE BRICK MANUF: MERIDIAN BRICK COLOR: BEIGE (VERIFY COLOR WITH ARCHITECT AND OWNER)
3	STOREFRONT SYSTEM	2"W x 4-1/2" D THERMALLY BROKEN PREFIN ALUM. STOREFRONT W/ 1" INSULATED LOW E GLASS COLORS: GLASS - CLEAR (TEMPERED), ALUMINUM - CHARCOAL (TEMPERED)
4	COPING CAP	PRE-FINISHED, METAL FASCIA COLOR: CHARCOAL
5	SCONCE	PRE-FINISHED, METAL FASCIA COLOR: CHARCOAL
6	EXTERIOR METAL DOOR	HOLLOW METAL FRAME WITH COMMERCIAL GRADE STEEL DOORS WITH NON DRILLABLE SECURITY HINGES, 180 EGRESS REVERSE VIEWER, AND HYDRAULIC DOOR CLOSER OR AS PER CODE



architects
construction managers
roof & masonry consultants
environmental consultants
landscape architects

2050 south finley road, suite 40
lombard, illinois 60148
p: 630.495.1900
www.arconassoc.com

AURORA
RETAIL SHELL
BUILDING

at

1165 N. Lake Street
Aurora, IL 60505

for

GLAZIER PROJECT LLC
at
1406 W FULTON ST.
CHICAGO, IL. 60607

REVISIONS

No. Date By

Project Number:
20028

Issue Date:
03/25/2020


Drawn by:

BJS


Sheet Title
EXTERIOR ELEVATIONS

Sheet Number


A1.0

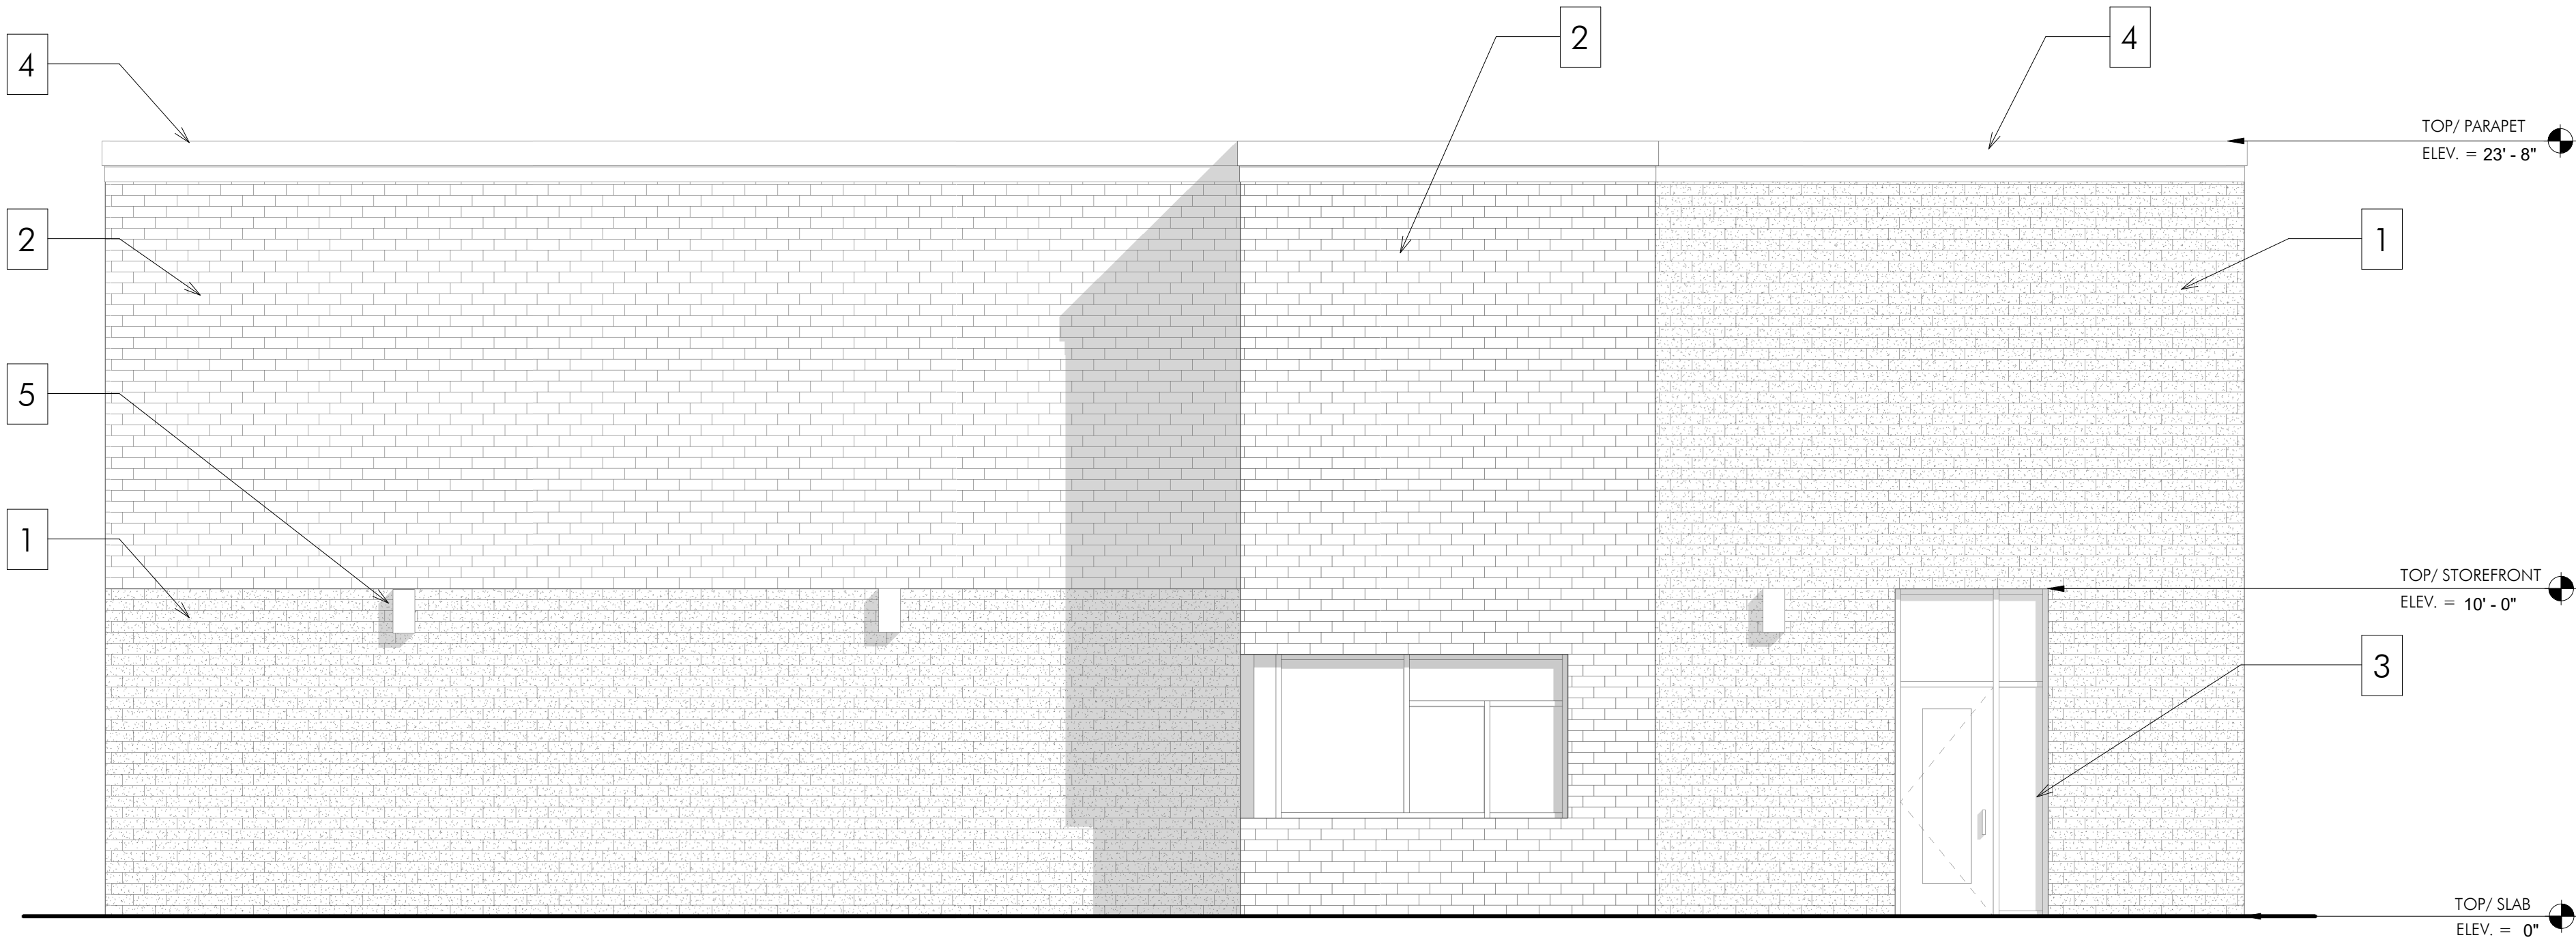

1 DRIVE-THROUGH ELEVATION (NORTH)
1/4" = 1'-0"

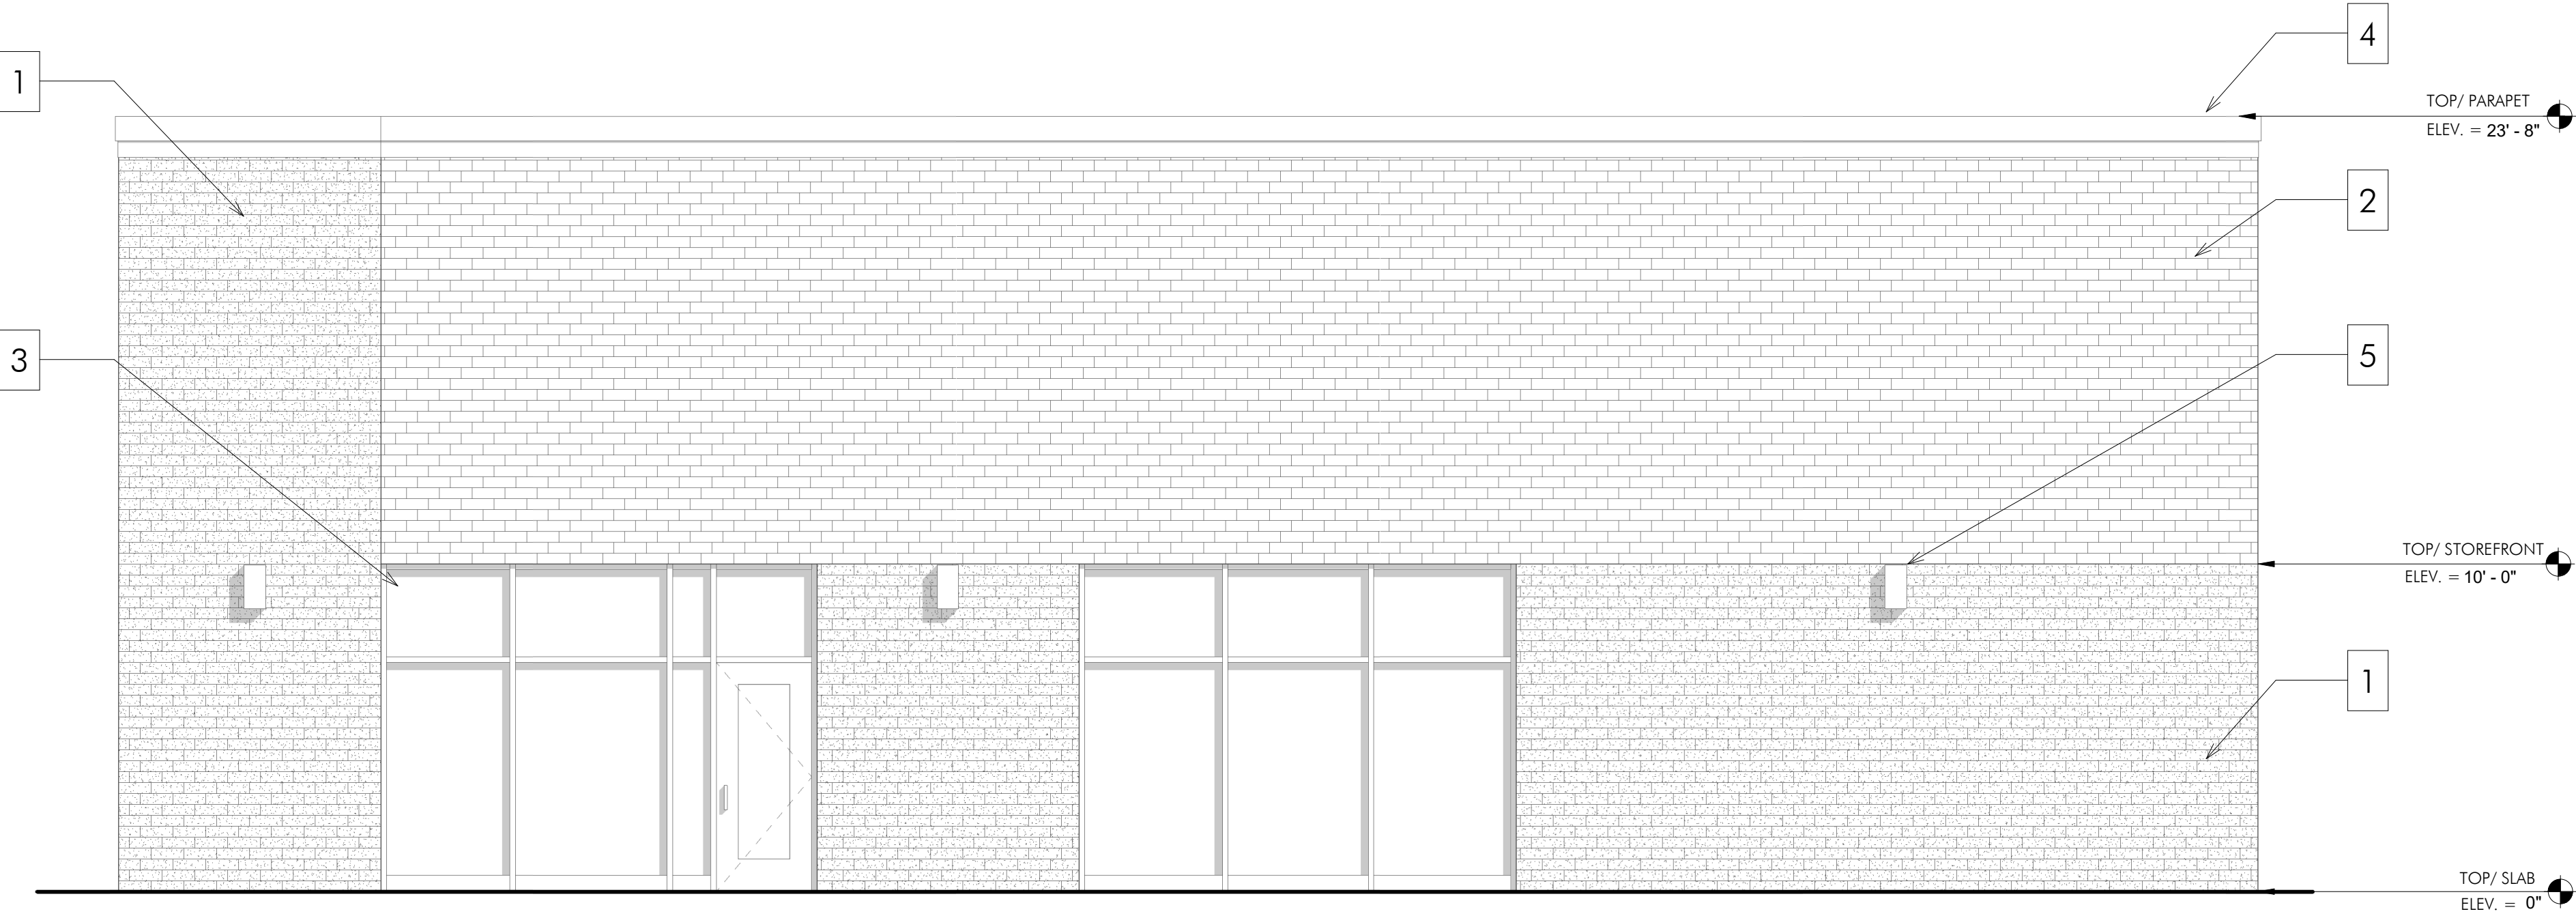

2 SIDE ELEVATION (SOUTH)
1/4" = 1'-0"

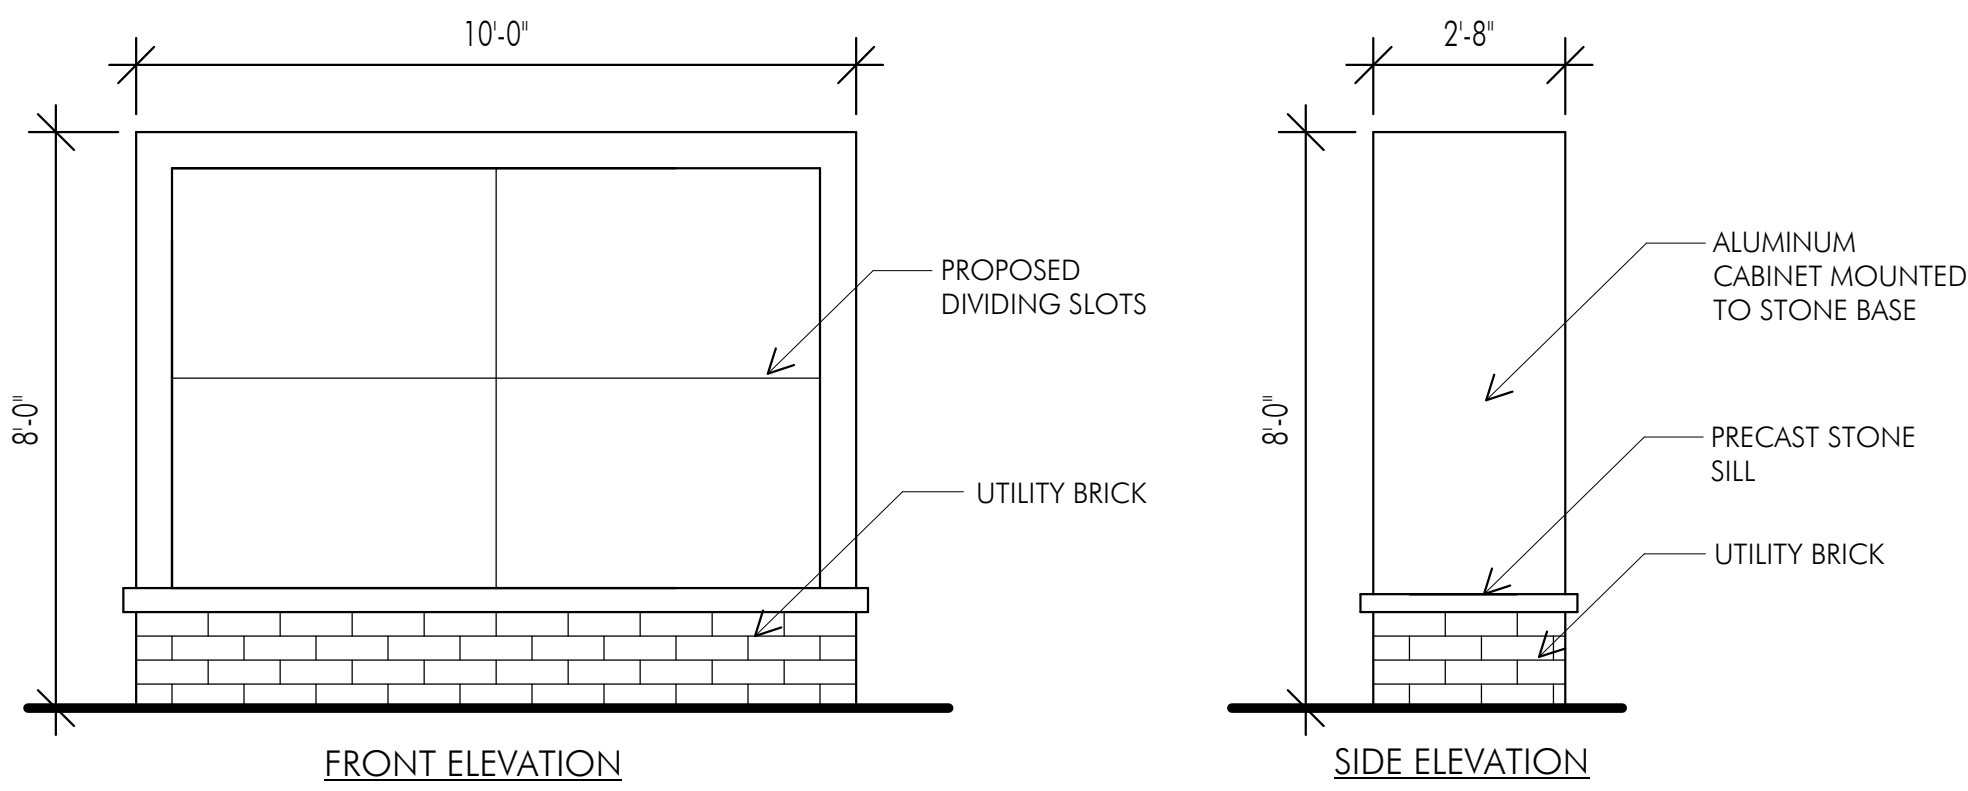

3 GROUND SIGN ELEVATION
3/8" = 1'-0"

ELEVATION DATA TABLE: GROUND SIGNAGE			
GROUND SIGN #	DESCRIPTION	VALUE	UNIT
1	i) LENGTH OF STREET FRONTAGE - ON WHICH SIGN IS LOCATED	230'	FEET
	ii) WIDTH OF SIGN FACE	10'-0"	FEET
	iii) HEIGHT OF SIGN FACE	6'-4"	FEET
	iv) SQUARE FOOTAGE OF SIGN FACE	64	SQUARE FEET
	v) HEIGHT OF SIGN (OVERALL)	8'-0"	FEET
	vi) WIDTH OF SIGN (OVERALL)	10'-0"	FEET
	vii) TYPE OF SIGN	ALUM. CAB.	
	viii) TYPE OF SIGN BASE	BRICK	
	ix) IS THERE DIGITAL DISPLAY	NO	N/A



architects
construction managers
roof & masonry consultants
environmental consultants
landscape architects

2050 south finley road, suite 40
lombard, illinois 60148
p: 630.495.1900
www.arconassoc.com

AURORA
RETAIL SHELL
BUILDING

at

1165 N. Lake Street
Aurora, IL 60505

for
GLAZIER PROJECT LLC
at
1406 W FULTON ST.
CHICAGO, IL. 60607

REVISIONS

No. Date By

Project Number:
20028

Issue Date:
03/25/2020

Drawn by:

Author

Sheet Title
EXTERIOR ELEVATIONS

Sheet Number

A1.1





