

PLAYFUL LEARNING LANDSCAPES

AURORA - MARIE WILKINSON GARDEN

DESIGN DETAIL

DRAWINGS ISSUED

APRIL 5, 2021 - 90% DESIGN DETAIL

APRIL 12, 2021 - 100% DESIGN DETAIL



THESE DRAWINGS ARE FOR PLANNING PURPOSES ONLY - NOT FOR CONSTRUCTION - ALL SITE DIMENSIONS TO BE VERIFIED IN FIELD




PLAYFUL LEARNING LANDSCAPES
DESIGN DETAIL DECK
WINTER 2020 - 2021

DRAWING DATE: APRIL 5, 2021
DRAWING REVISED: APRIL 12, 2021
DESIGNER: M. YORK
DRAWN BY: M.YORK

COVER
SCALE: NA

B-0.0

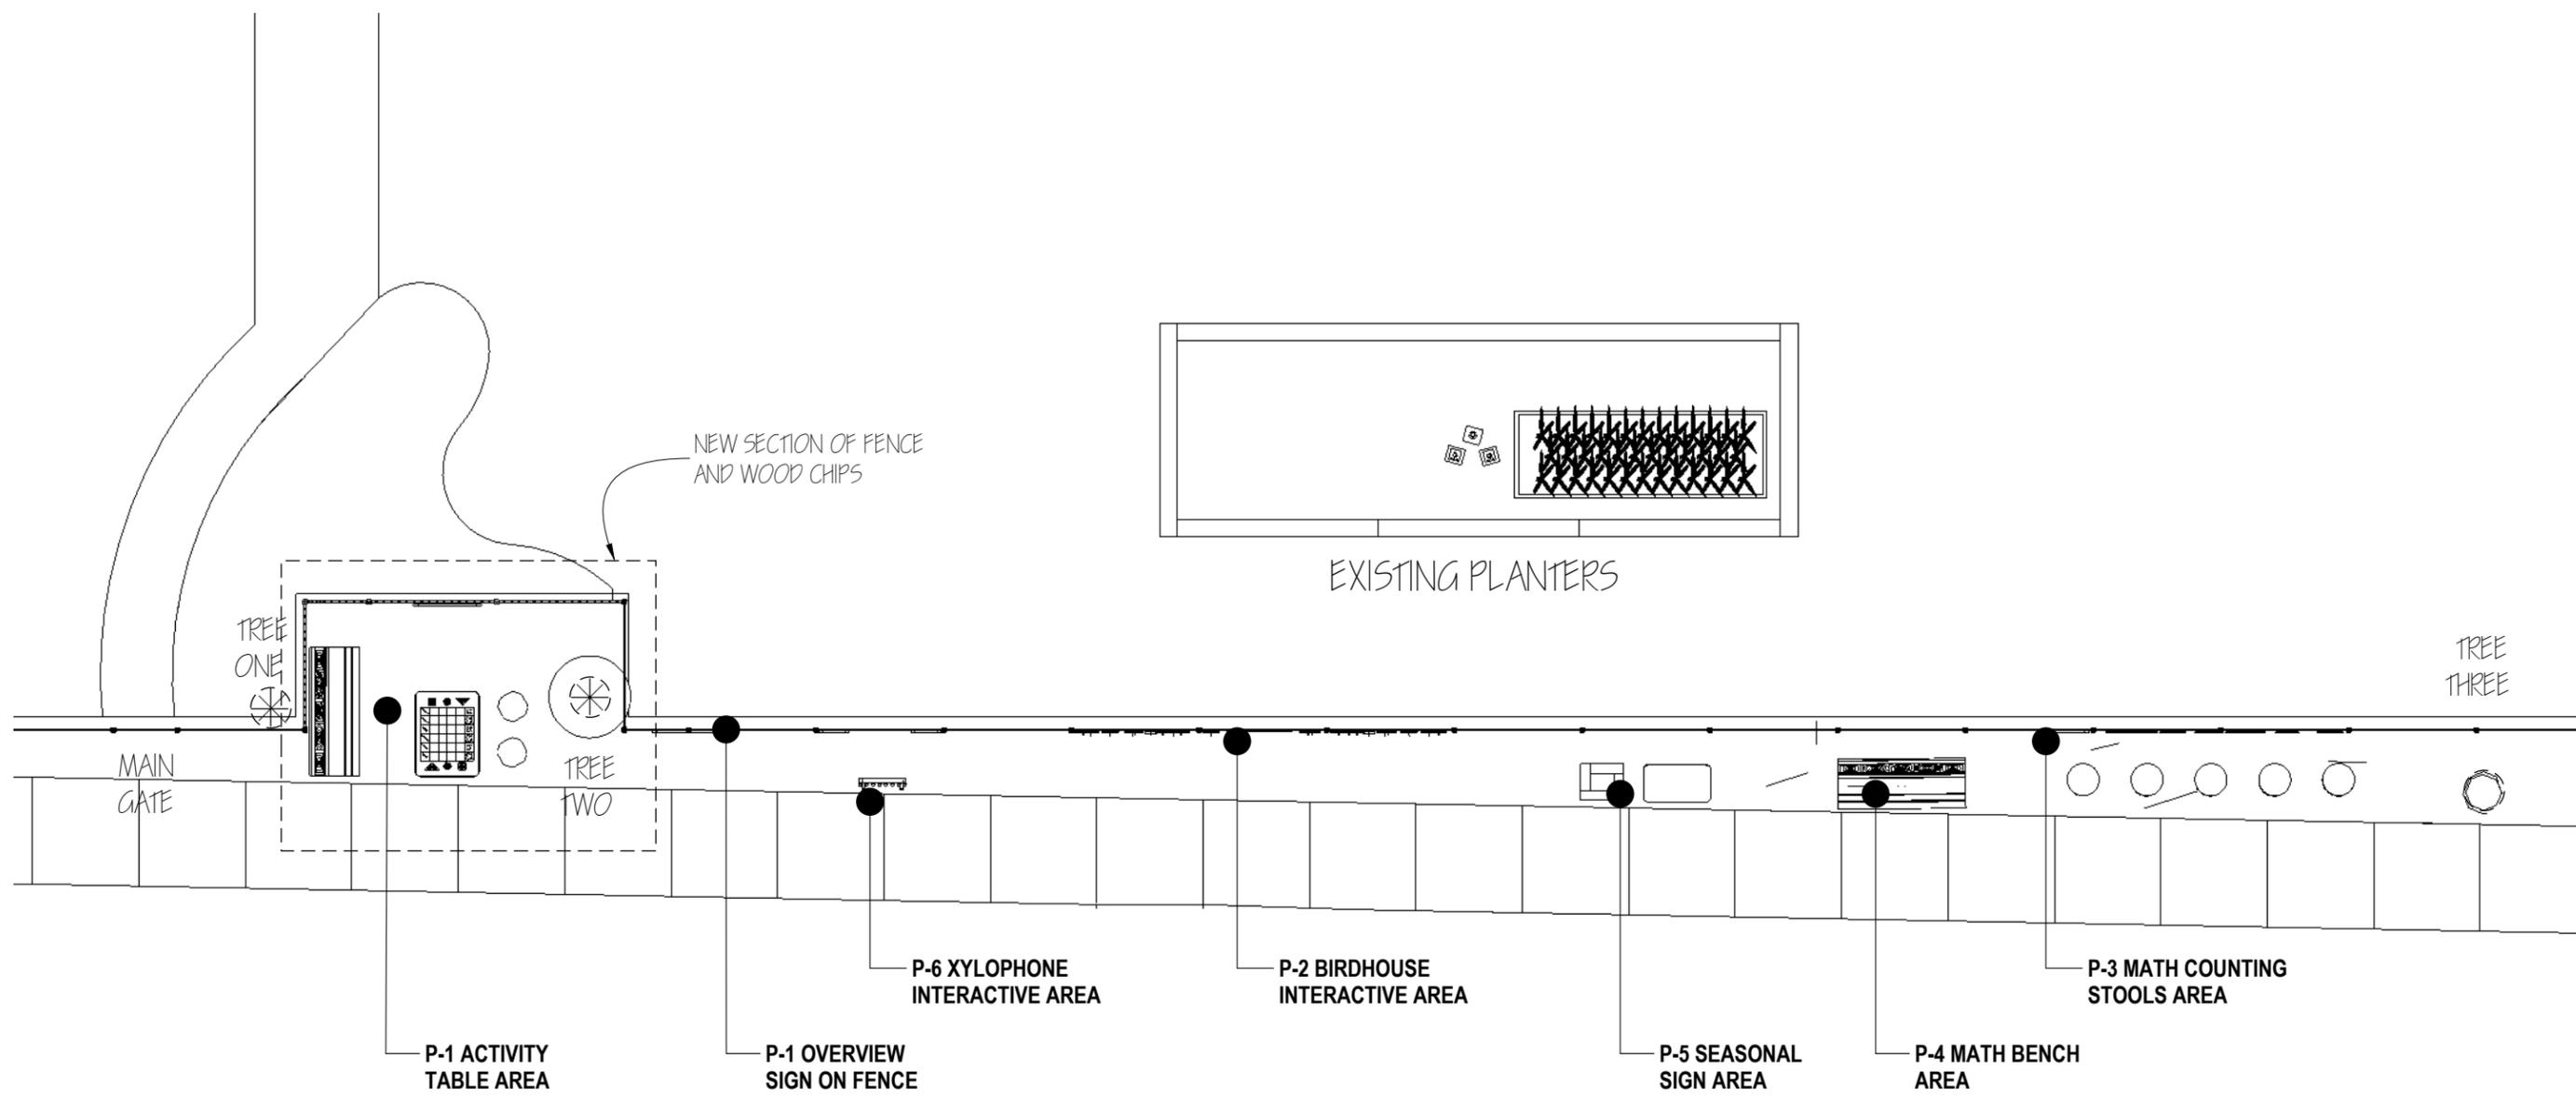

THESE DRAWINGS ARE FOR PLANNING PURPOSES ONLY - NOT FOR CONSTRUCTION - ALL SITE DIMENSIONS TO BE VERIFIED IN FIELD



PLAYFUL LEARNING LANDSCAPES
 DESIGN DETAIL DECK
 WINTER 2020 - 2021

DRAWING DATE: APRIL 5, 2021
 DRAWING REVISED: APRIL 12, 2021
 DESIGNER: M. YORK
 DRAWN BY: M. YORK

PROPOSED SITE PLAN
 SCALE: 1/8" = 1'-0"

B-0.1



THESE DRAWINGS ARE FOR PLANNING PURPOSES ONLY - NOT FOR CONSTRUCTION - ALL SITE DIMENSIONS TO BE VERIFIED IN FIELD



PLAYFUL LEARNING LANDSCAPES
 DESIGN DETAIL DECK
 WINTER 2020 - 2021

DRAWING DATE: APRIL 5, 2021
 DRAWING REVISED: APRIL 12, 2021
 DESIGNER: M. YORK
 DRAWN BY: M. YORK

VIEW OF ACTIVITY TABLE AREA

SCALE: NA

P-0.2



THESE DRAWINGS ARE FOR PLANNING PURPOSES ONLY - NOT FOR CONSTRUCTION - ALL SITE DIMENSIONS TO BE VERIFIED IN FIELD



PLAYFUL LEARNING LANDSCAPES
 DESIGN DETAIL DECK
 WINTER 2020 - 2021

DRAWING DATE: APRIL 5, 2021
 DRAWING REVISED: APRIL 12, 2021
 DESIGNER: M. YORK
 DRAWN BY: M. YORK

VIEW OF OVERVIEW SIGN , XYLOPHONE AND BIRD HOUSE
 INTERACTIVE
 SCALE: NA

P-0.3



THESE DRAWINGS ARE FOR PLANNING PURPOSES ONLY - NOT FOR CONSTRUCTION - ALL SITE DIMENSIONS TO BE VERIFIED IN FIELD



PLAYFUL LEARNING LANDSCAPES
 DESIGN DETAIL DECK
 WINTER 2020 - 2021

DRAWING DATE: APRIL 5, 2021
 DRAWING REVISED: APRIL 12, 2021
 DESIGNER: M. YORK
 DRAWN BY: M. YORK

VIEW OF BIRD HOUSE INTERACTIVE

SCALE: NA

P-.04



THESE DRAWINGS ARE FOR PLANNING PURPOSES ONLY - NOT FOR CONSTRUCTION - ALL SITE DIMENSIONS TO BE VERIFIED IN FIELD



PLAYFUL LEARNING LANDSCAPES
 DESIGN DETAIL DECK
 WINTER 2020 - 2021

DRAWING DATE: APRIL 5, 2021
 DRAWING REVISED: APRIL 12, 2021
 DESIGNER: M. YORK
 DRAWN BY: M. YORK

VIEW OF MATH BENCH AND SEASONAL SIGN

SCALE: NA

P-0.5



THESE DRAWINGS ARE FOR PLANNING PURPOSES ONLY - NOT FOR CONSTRUCTION - ALL SITE DIMENSIONS TO BE VERIFIED IN FIELD



PLAYFUL LEARNING LANDSCAPES
 DESIGN DETAIL DECK
 WINTER 2020 - 2021

DRAWING DATE: APRIL 5, 2021
 DRAWING REVISED: APRIL 12, 2021
 DESIGNER: M. YORK
 DRAWN BY: M. YORK

VIEW OF MATH STOOLS INTERACTIVE

SCALE: NA

P-0.6




THESE DRAWINGS ARE FOR PLANNING PURPOSES ONLY - NOT FOR CONSTRUCTION - ALL SITE DIMENSIONS TO BE VERIFIED IN FIELD



PLAYFUL LEARNING LANDSCAPES
 DESIGN DETAIL DECK
 WINTER 2020 - 2021

DRAWING DATE: APRIL 5, 2021
 DRAWING REVISED: APRIL 12, 2021
 DESIGNER: M. YORK
 DRAWN BY: M. YORK

ACTIVITY TABLE AREA
 SCALE: NA

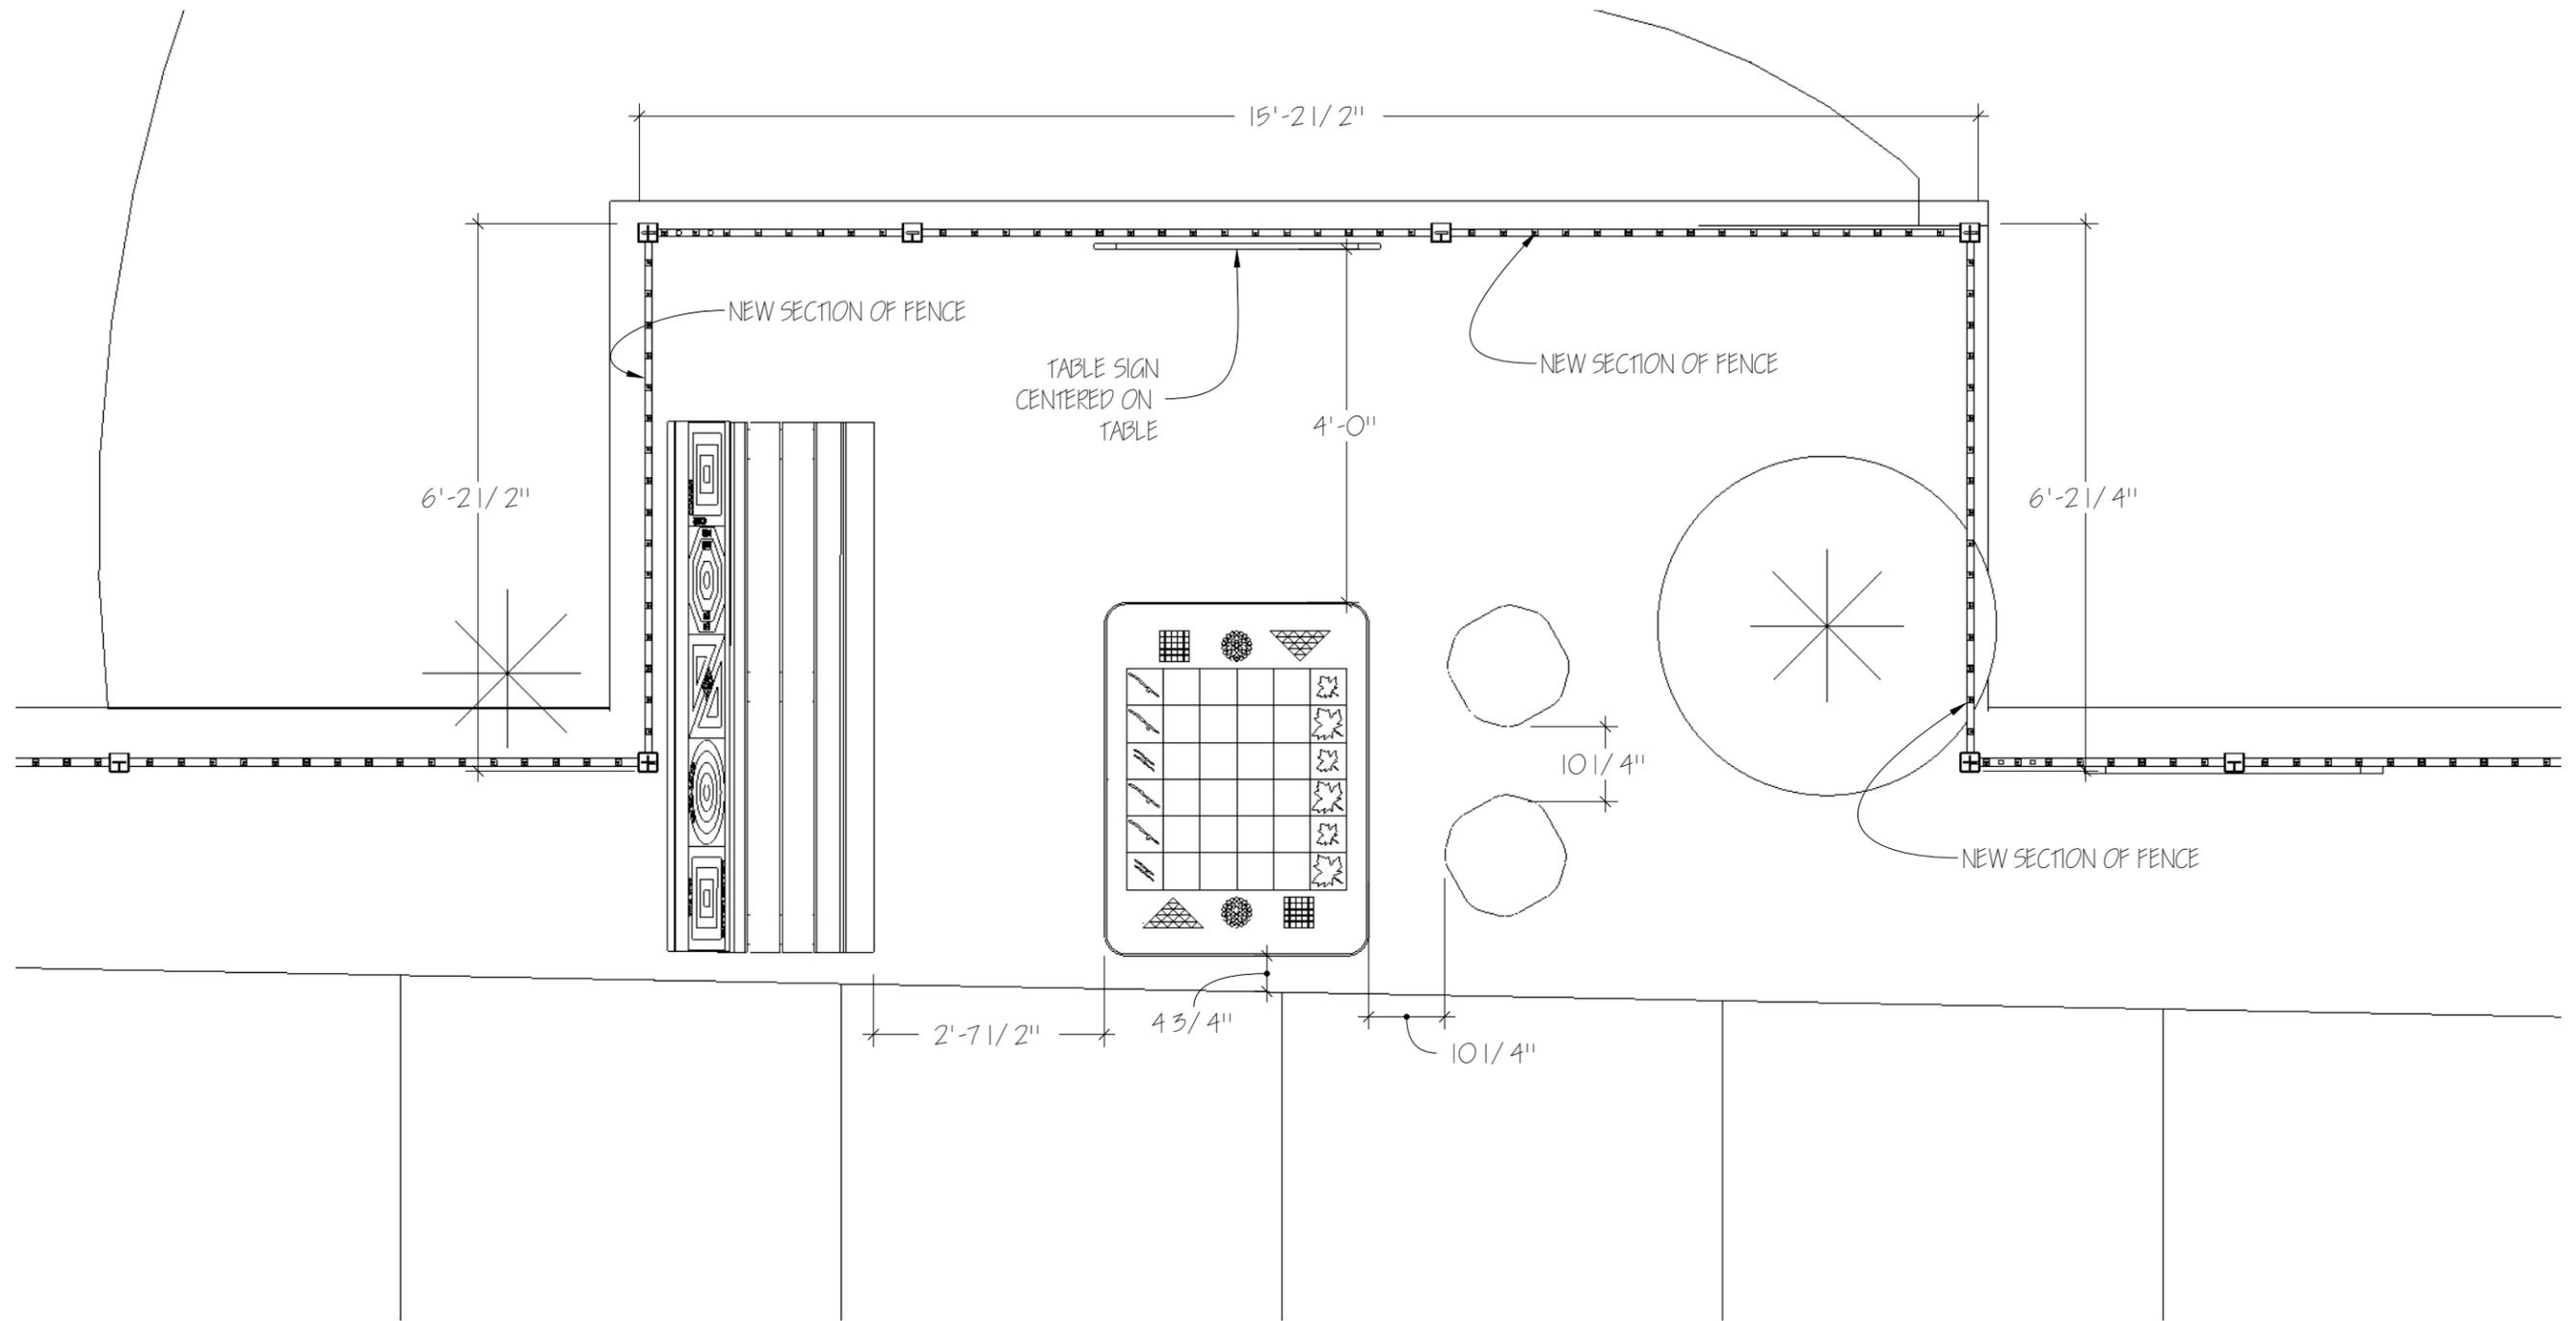

THESE DRAWINGS ARE FOR PLANNING PURPOSES ONLY - NOT FOR CONSTRUCTION - ALL SITE DIMENSIONS TO BE VERIFIED IN FIELD



PLAYFUL LEARNING LANDSCAPES
 DESIGN DETAIL DECK
 WINTER 2020 - 2021



DRAWING DATE: APRIL 5, 2021
 DRAWING REVISED: APRIL 12, 2021
 DESIGNER: M. YORK
 DRAWN BY: M. YORK

ACTIVITY TABLE AREA PLAN


SCALE: 1/2" = 1'-0"

P-1.0

PRINTED SIGN ON BACKER MOUNTED TO EXISTING SITE FENCE

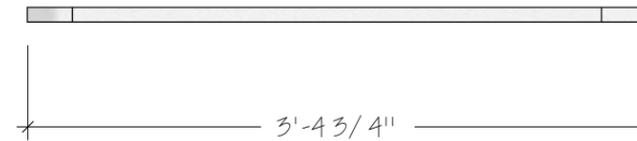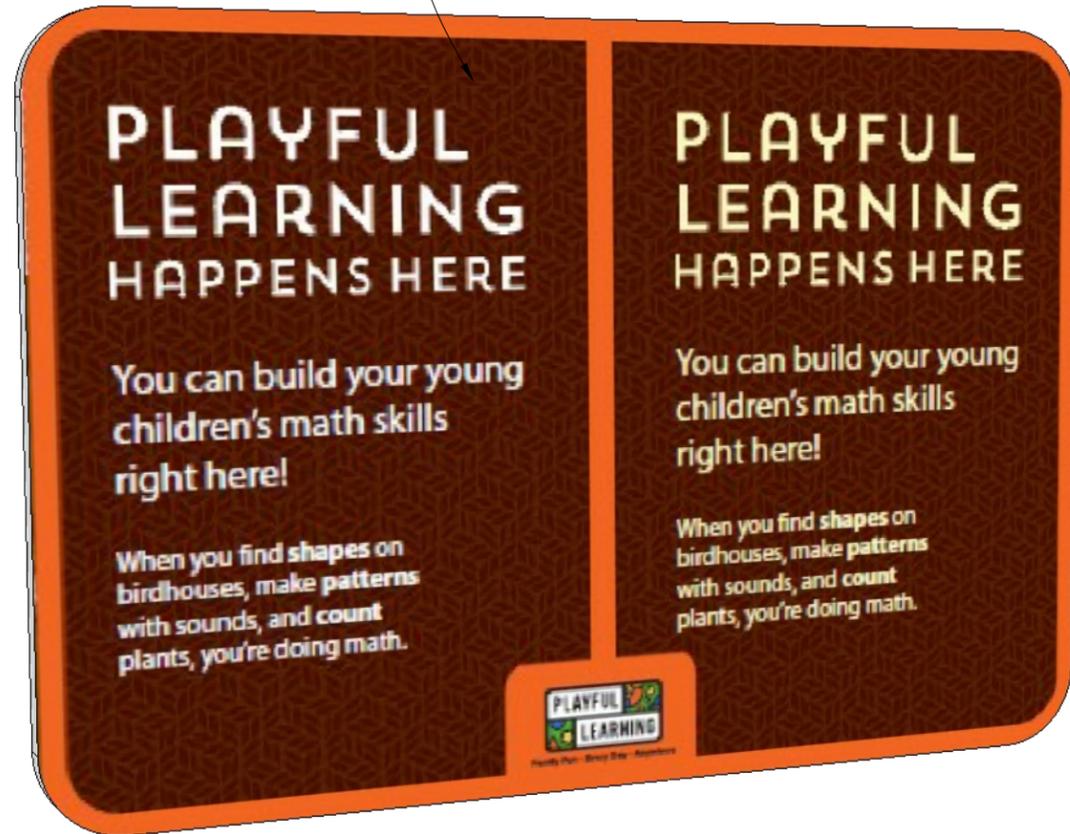

PLAN VIEW

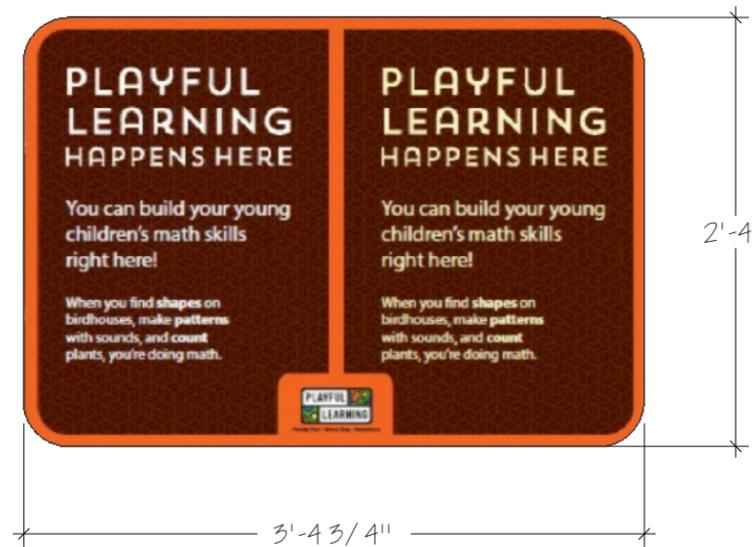

FRONT VIEW



SIDE VIEW

THESE DRAWINGS ARE FOR PLANNING PURPOSES ONLY - NOT FOR CONSTRUCTION - ALL SITE DIMENSIONS TO BE VERIFIED IN FIELD





PLAYFUL LEARNING LANDSCAPES
 DESIGN DETAIL DECK
 WINTER 2020 - 2021


DRAWING DATE: APRIL 5, 2021
 DRAWING REVISED: APRIL 12, 2021
 DESIGNER: M. YORK
 DRAWN BY: M. YORK

OVERVIEW SIGN
 SCALE: 1"=1'-0"


P-1.0

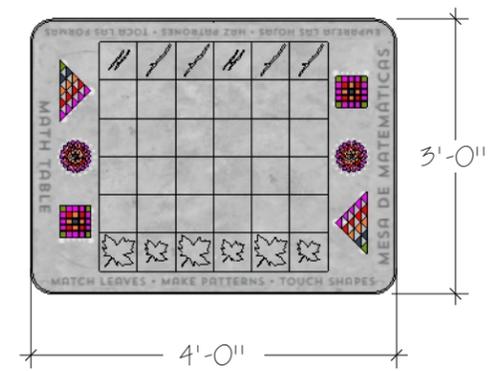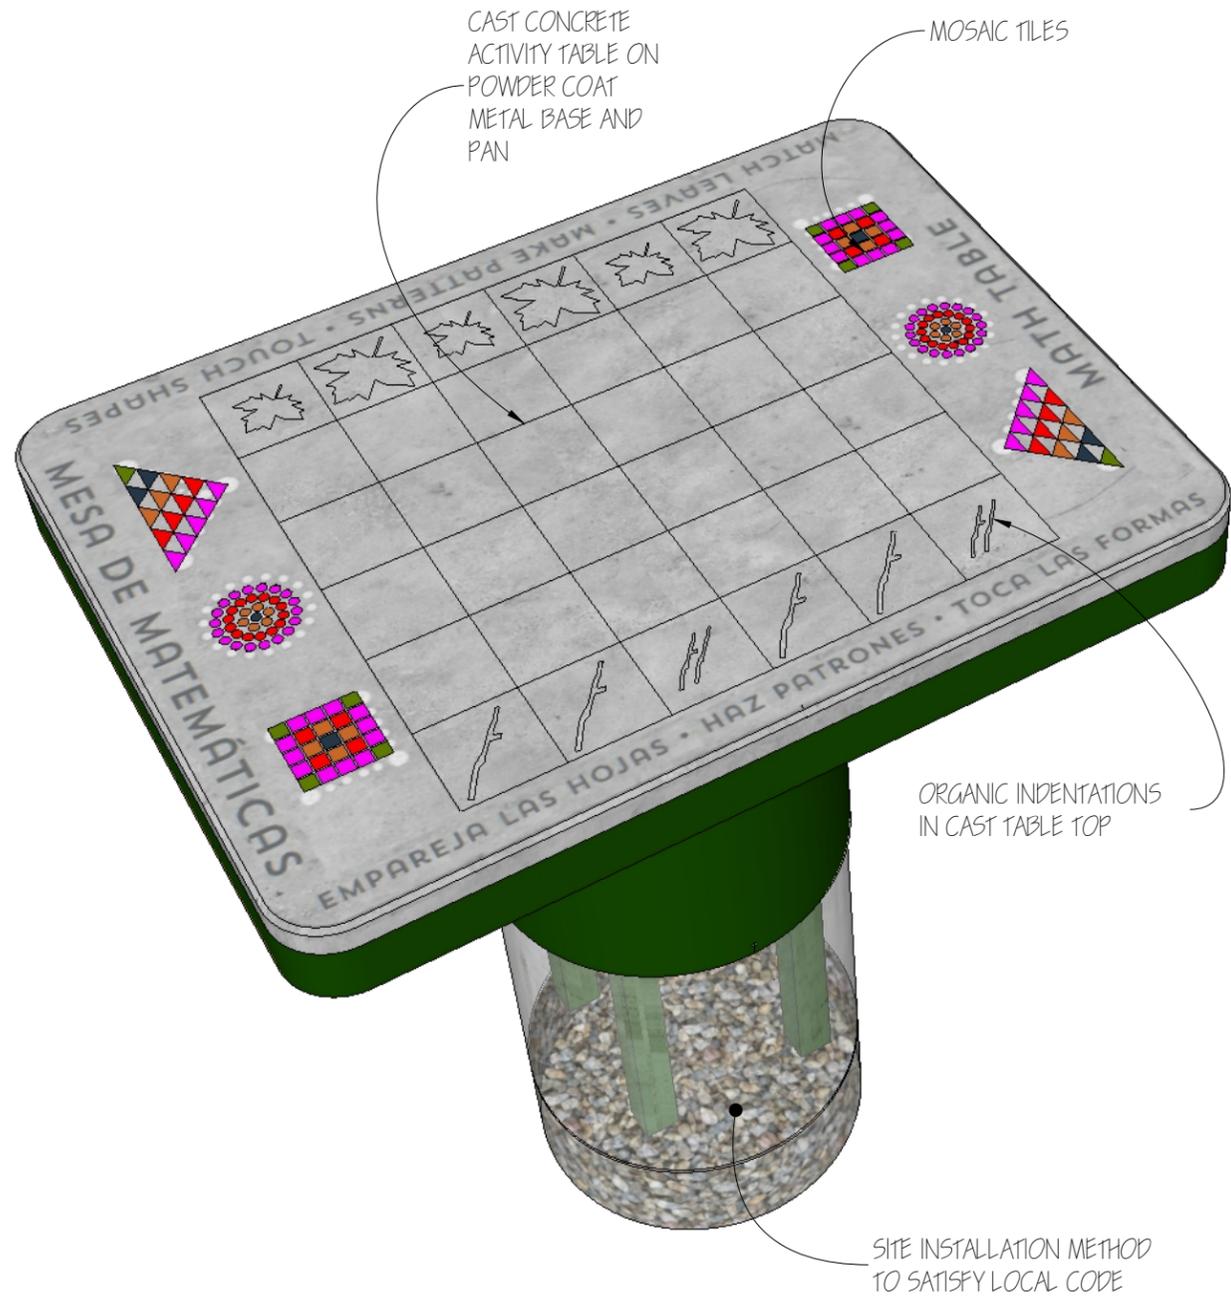

PLAN VIEW

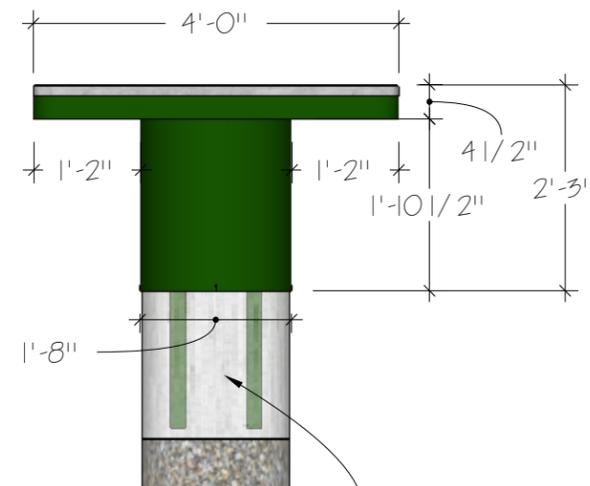

FRONT VIEW

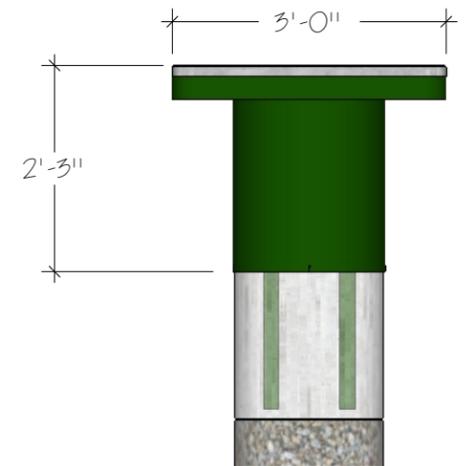

SIDE VIEW

THESE DRAWINGS ARE FOR PLANNING PURPOSES ONLY - NOT FOR CONSTRUCTION - ALL SITE DIMENSIONS TO BE VERIFIED IN FIELD




PLAYFUL LEARNING LANDSCAPES
DESIGN DETAIL DECK
WINTER 2020 - 2021

DRAWING DATE: APRIL 5, 2021
DRAWING REVISED: APRIL 12, 2021
DESIGNER: M. YORK
DRAWN BY: M. YORK

ACTIVITY TABLE
SCALE: 1/2" = 1'-0"

P-1.1.0

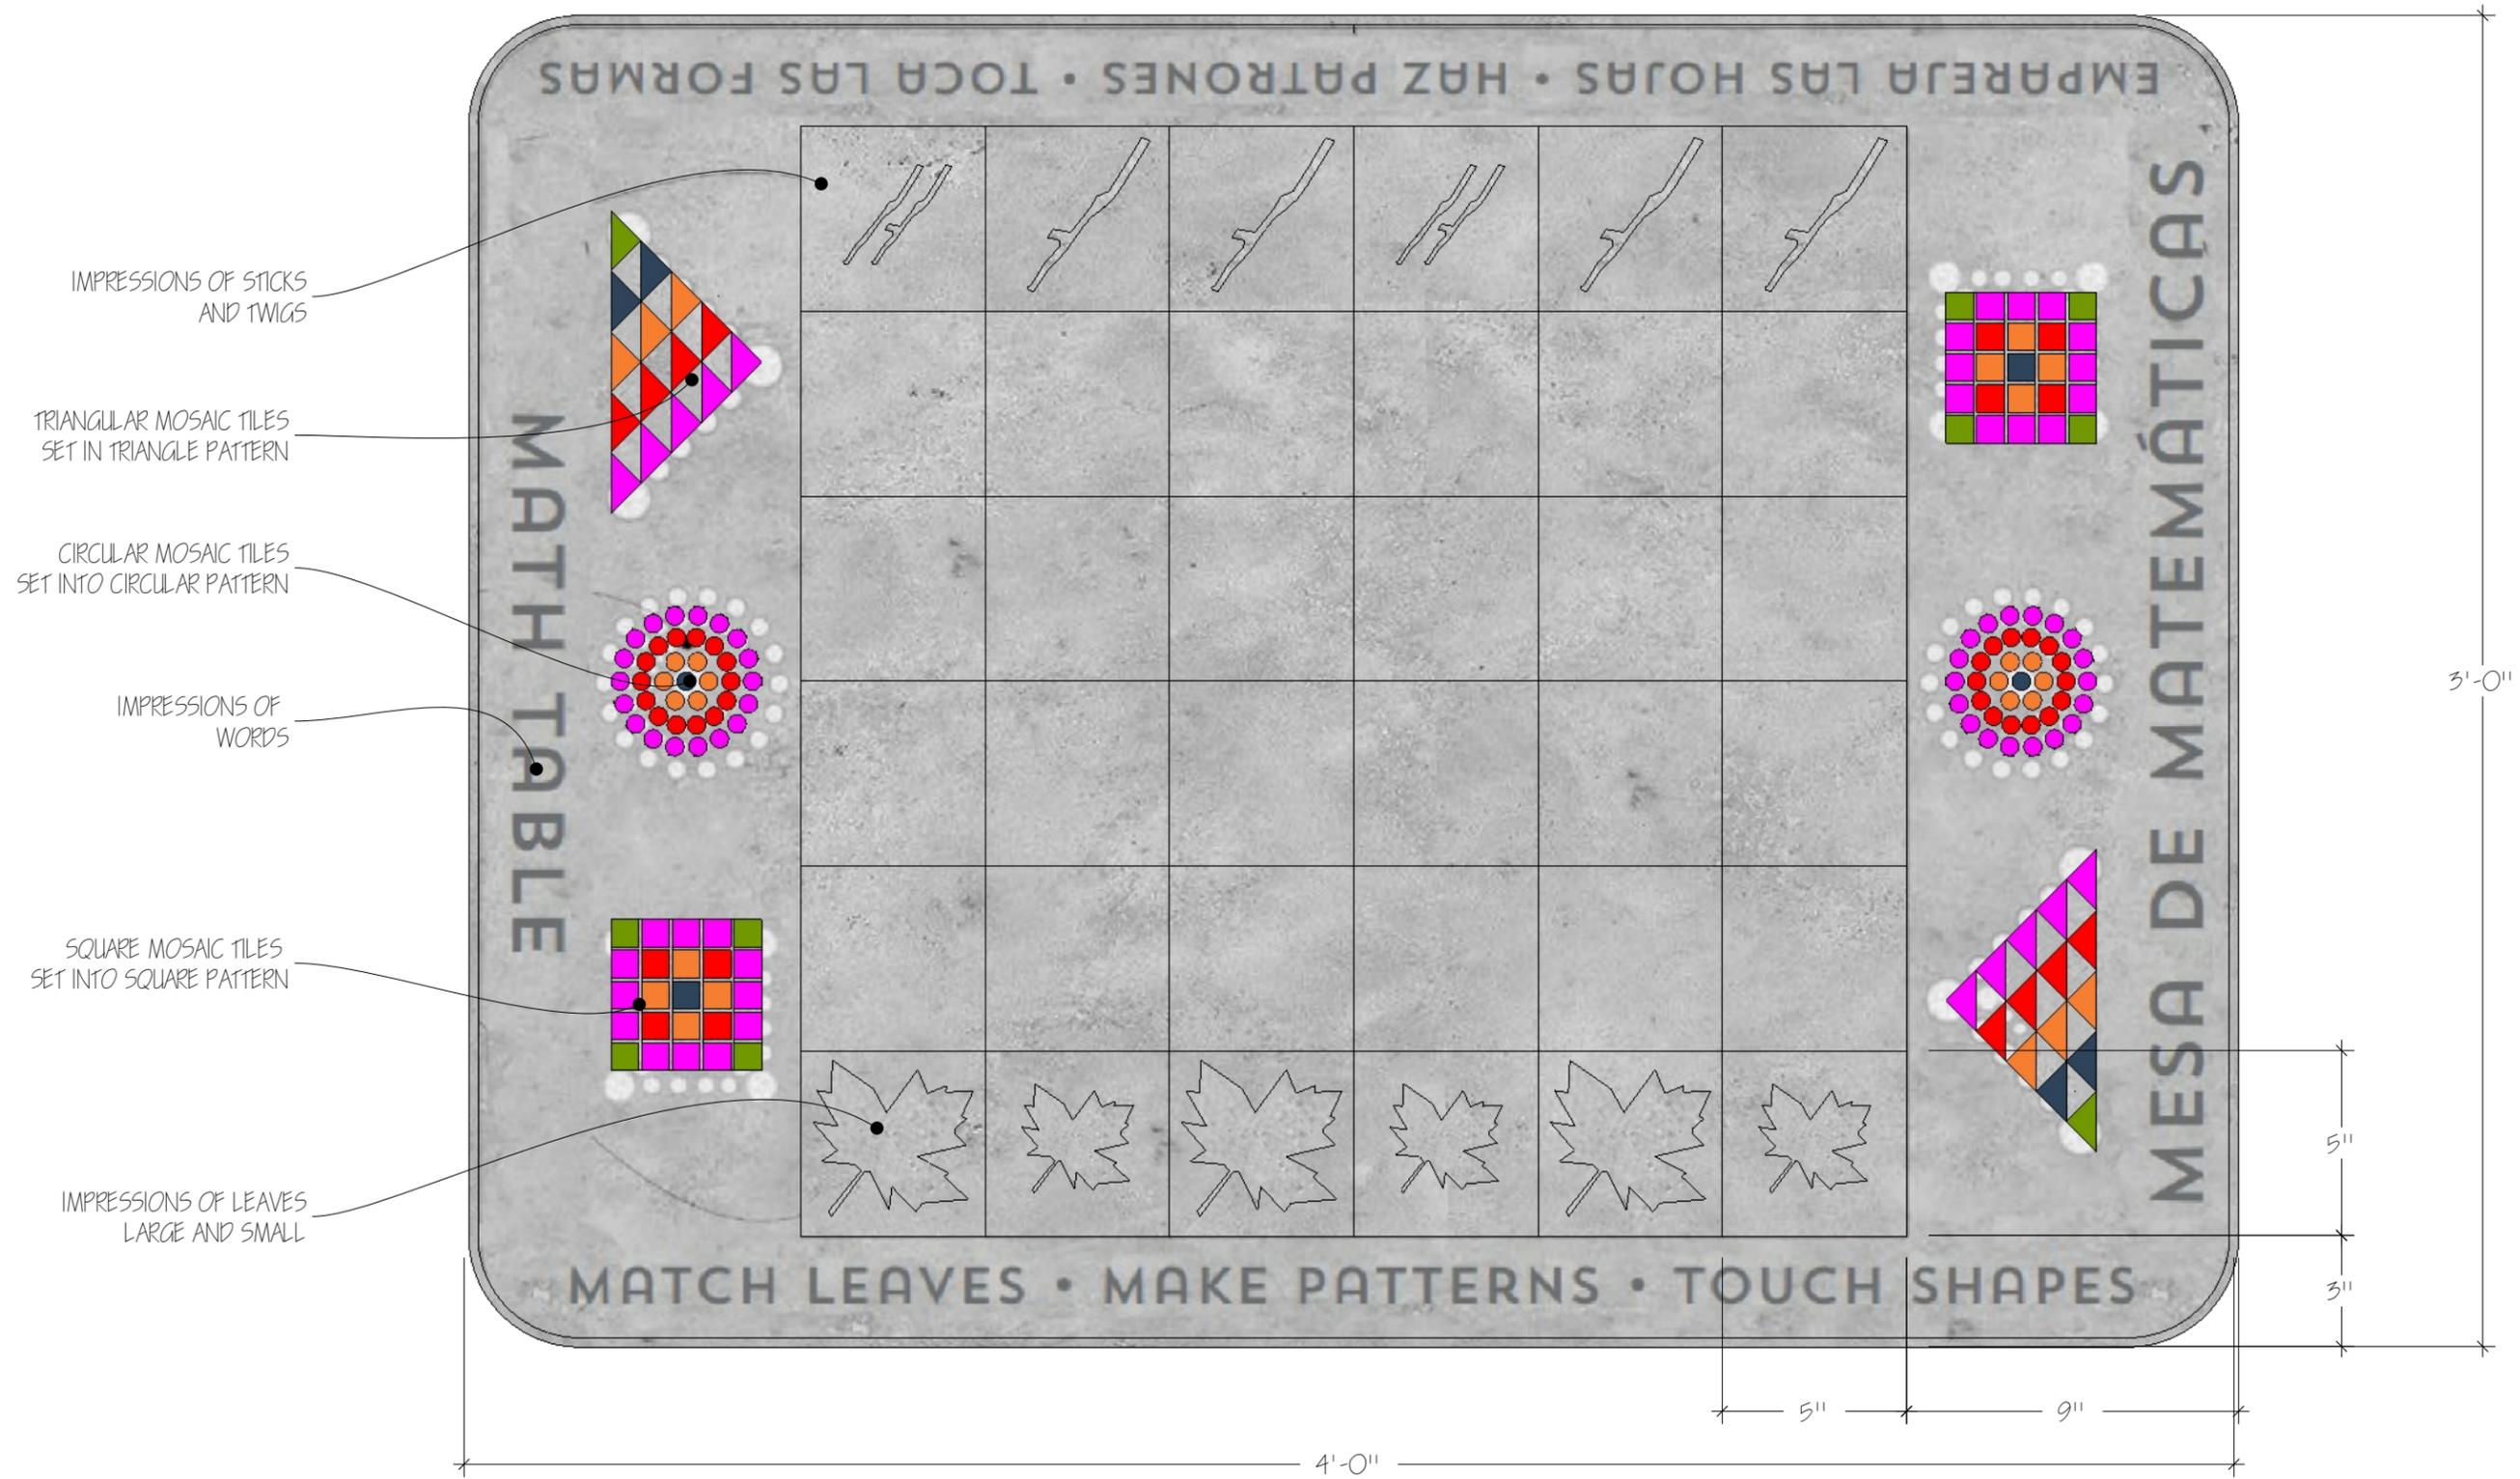

THESE DRAWINGS ARE FOR PLANNING PURPOSES ONLY - NOT FOR CONSTRUCTION - ALL SITE DIMENSIONS TO BE VERIFIED IN FIELD



PLAYFUL LEARNING LANDSCAPES
 DESIGN DETAIL DECK
 WINTER 2020 - 2021

DRAWING DATE: APRIL 5, 2021
 DRAWING REVISED: APRIL 12, 2021
 DESIGNER: M. YORK
 DRAWN BY: M. YORK


ACTIVITY TABLE TOP VIEW DETAIL

SCALE: NA

P-1.1.1



P-1.2.1 MATH BENCH ONE

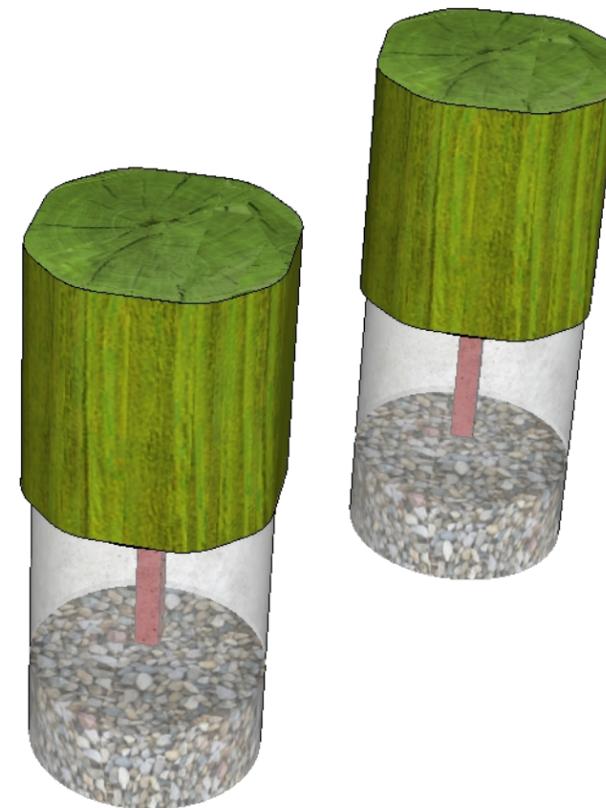

P-1.2.3 - LOG STOOLS

THESE DRAWINGS ARE FOR PLANNING PURPOSES ONLY - NOT FOR CONSTRUCTION - ALL SITE DIMENSIONS TO BE VERIFIED IN FIELD



PLAYFUL LEARNING LANDSCAPES
 DESIGN DETAIL DECK
 WINTER 2020 - 2021

DRAWING DATE: APRIL 5, 2021
 DRAWING REVISED: APRIL 12, 2021
 DESIGNER: M. YORK
 DRAWN BY: M. YORK

ACTIVITY TABLE AREA SEATING
 SCALE: NA

P-1.2

WOOD BACK AND SEAT
SHAPES ROUTED INTO SURFACE
DYE STAINED AND COATED FOR ALL
SEASON OUTDOOR INSTALLATION




PILOT ROCK MULTI PEDESTAL COUNTOUR BENCH FRAME ONLY KIT
WRB SERIES - STATIONARY EMBEDDED POST INSTALLATION


SITE INSTALLATION METHOD
TO SATISFY LOCAL CODE



PLAN VIEW

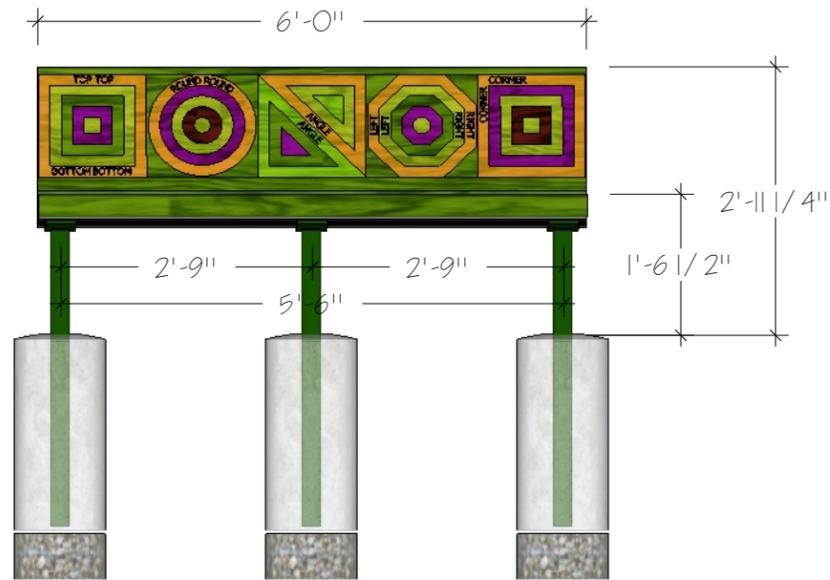

FRONT VIEW

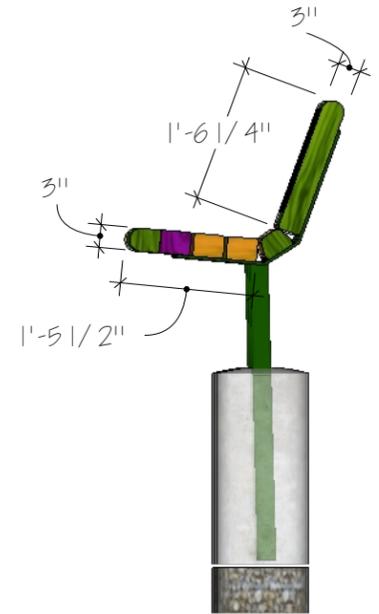

SIDE VIEW

THESE DRAWINGS ARE FOR PLANNING PURPOSES ONLY - NOT FOR CONSTRUCTION - ALL SITE DIMENSIONS TO BE VERIFIED IN FIELD





PLAYFUL LEARNING LANDSCAPES
DESIGN DETAIL DECK
WINTER 2020 - 2021

DRAWING DATE: APRIL 5, 2021
DRAWING REVISED: APRIL 12, 2021
DESIGNER: M. YORK
DRAWN BY: M. YORK


MATH BENCH ONE

SCALE: 1/2" = 1'-0"


P-1.2.1

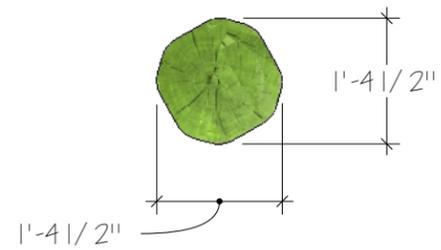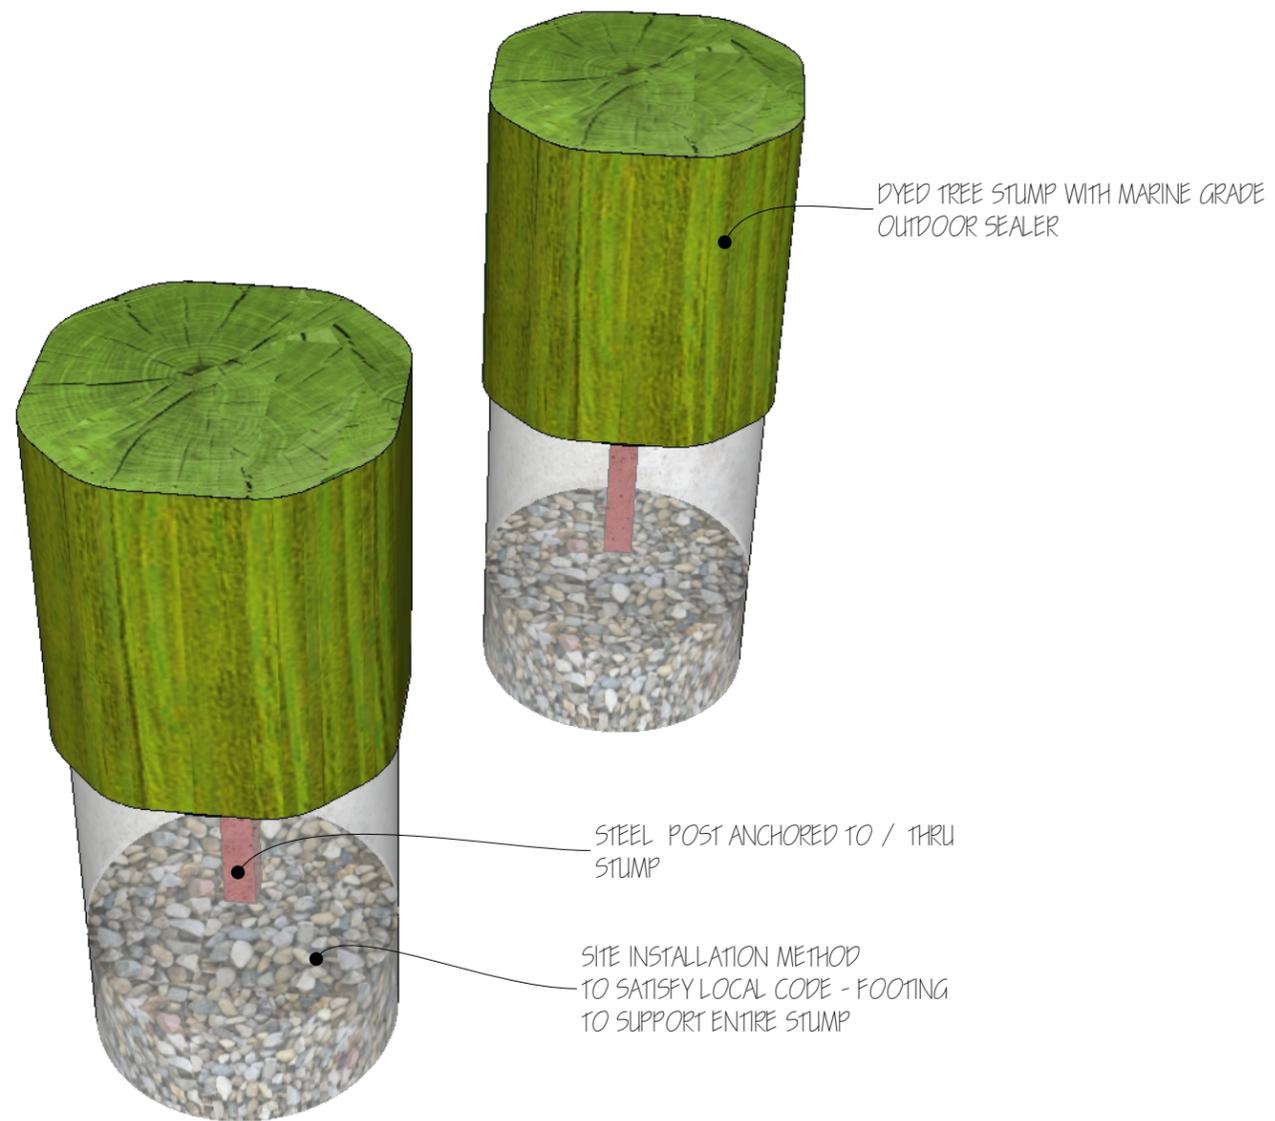

PLAN VIEW

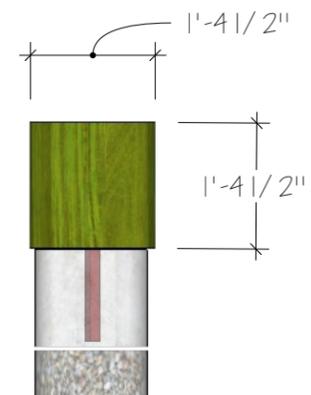

FRONT VIEW

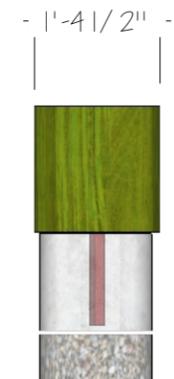

SIDE VIEW

THESE DRAWINGS ARE FOR PLANNING PURPOSES ONLY - NOT FOR CONSTRUCTION - ALL SITE DIMENSIONS TO BE VERIFIED IN FIELD




PLAYFUL LEARNING LANDSCAPES
 DESIGN DETAIL DECK
 WINTER 2020 - 2021

DRAWING DATE: APRIL 5, 2021
 DRAWING REVISED: APRIL 12, 2021
 DESIGNER: M. YORK
 DRAWN BY: M. YORK


LOG STOOLS
 SCALE: 1/2" = 1'-0"

P-1,2,3

PRINTED SIGN ON BACKER MOUNTED TO EXISTING SITE FENCE

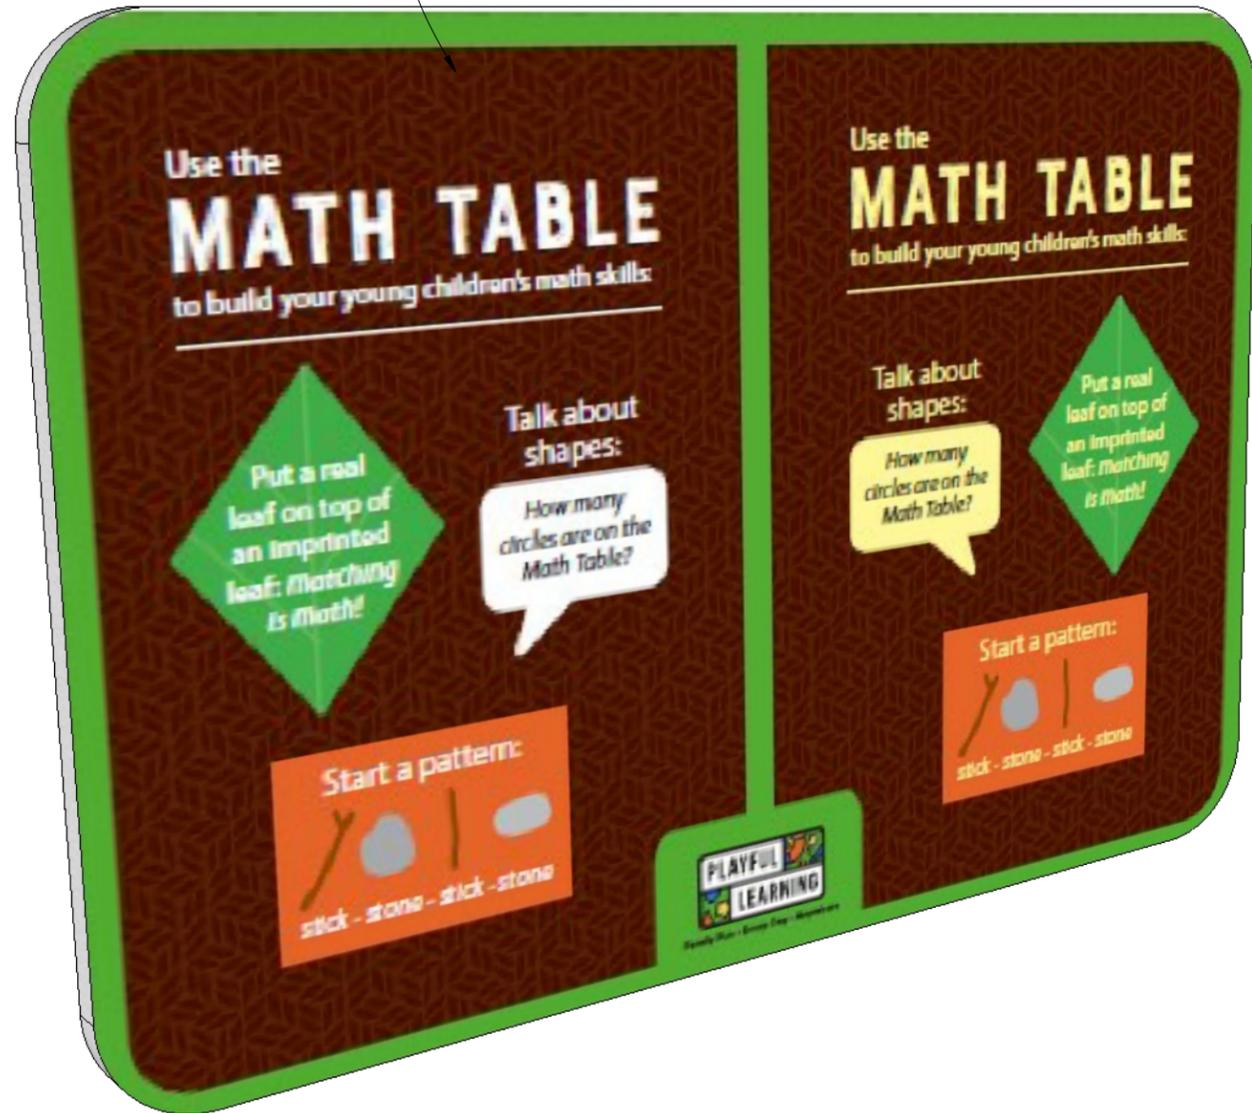

PLAN VIEW

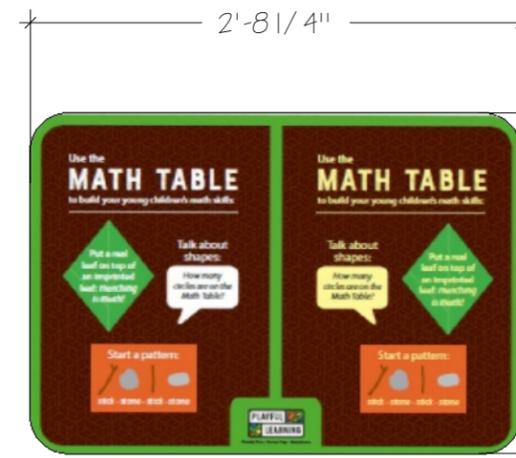

FRONT VIEW



SIDE VIEW

THESE DRAWINGS ARE FOR PLANNING PURPOSES ONLY - NOT FOR CONSTRUCTION - ALL SITE DIMENSIONS TO BE VERIFIED IN FIELD




PLAYFUL LEARNING LANDSCAPES
 DESIGN DETAIL DECK
 WINTER 2020 - 2021

DRAWING DATE: APRIL 5, 2021
 DRAWING REVISED: APRIL 12, 2021
 DESIGNER: M. YORK
 DRAWN BY: M. YORK

MATH TABLE SIGN
 SCALE: 1"=1'-0"

P-1.3

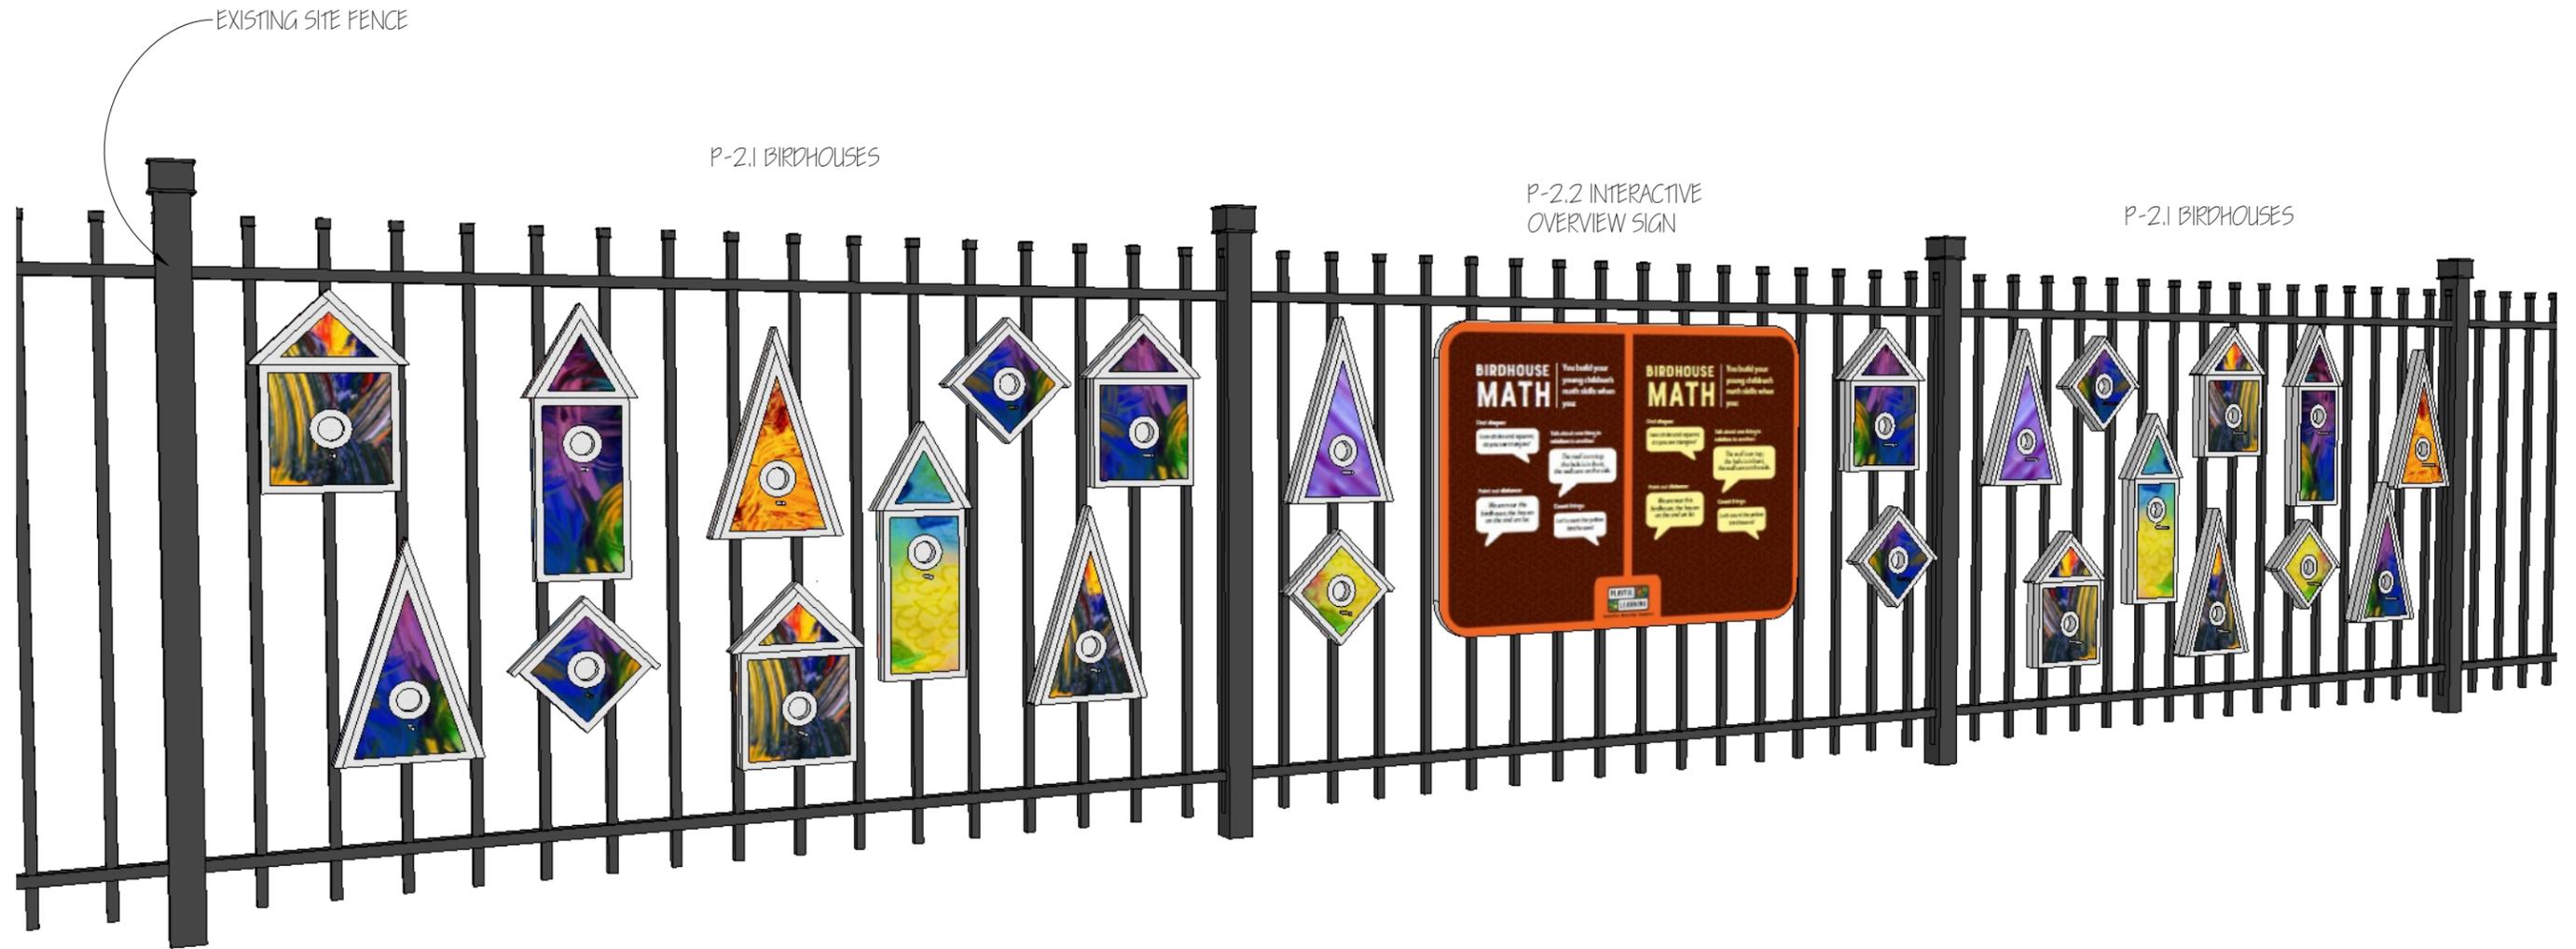


THESE DRAWINGS ARE FOR PLANNING PURPOSES ONLY - NOT FOR CONSTRUCTION - ALL SITE DIMENSIONS TO BE VERIFIED IN FIELD



PLAYFUL LEARNING LANDSCAPES
 DESIGN DETAIL DECK
 WINTER 2020 - 2021

DRAWING DATE: APRIL 5, 2021
 DRAWING REVISED: APRIL 12, 2021
 DESIGNER: M. YORK
 DRAWN BY: M. YORK

BIRDHOUSE AREA
 SCALE: NA

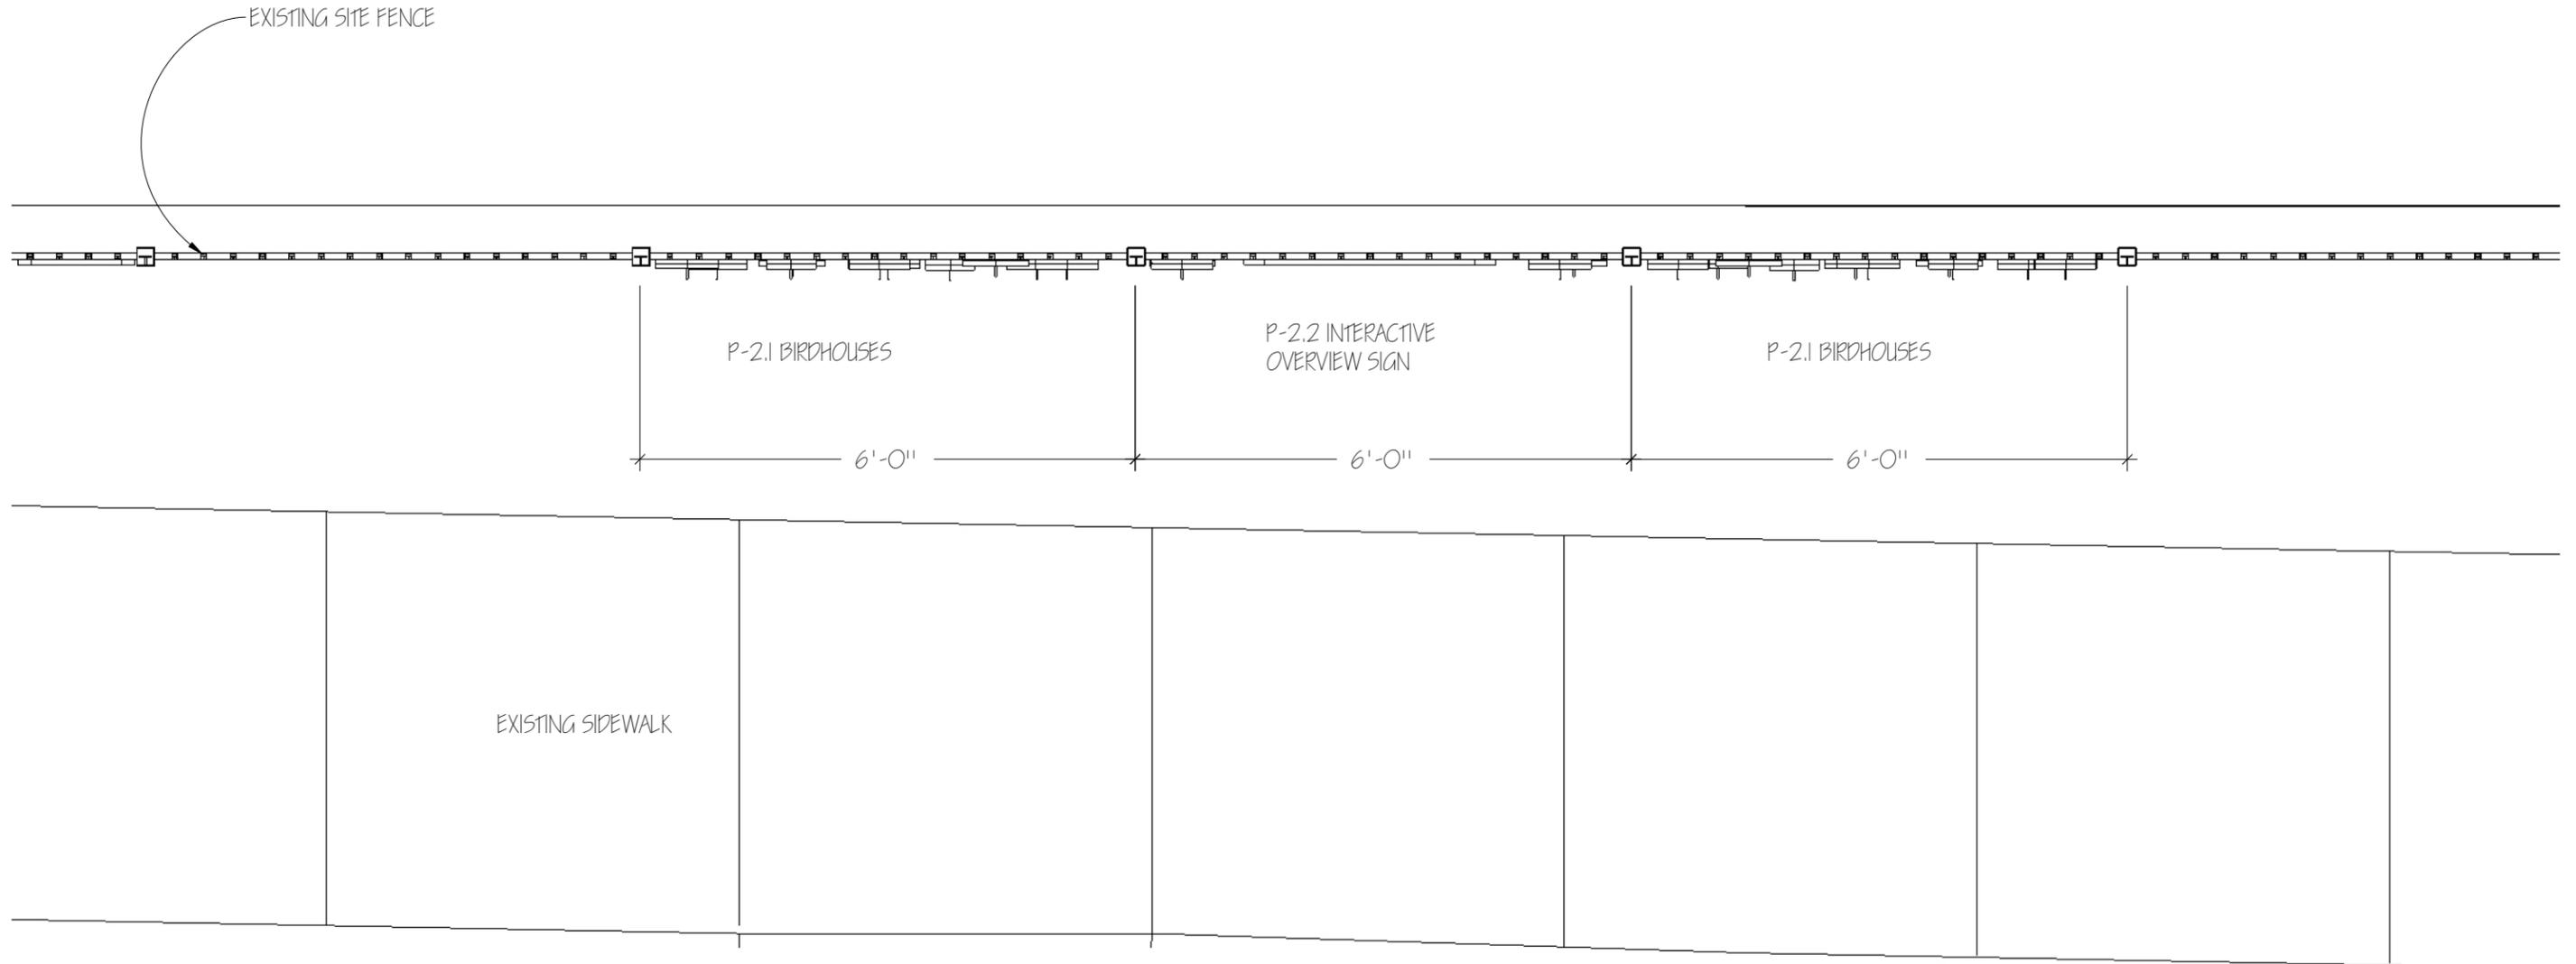

THESE DRAWINGS ARE FOR PLANNING PURPOSES ONLY - NOT FOR CONSTRUCTION - ALL SITE DIMENSIONS TO BE VERIFIED IN FIELD







PLAYFUL LEARNING LANDSCAPES
 DESIGN DETAIL DECK
 WINTER 2020 - 2021

DRAWING DATE: APRIL 5, 2021
 DRAWING REVISED: APRIL 12, 2021
 DESIGNER: M. YORK
 DRAWN BY: M. YORK

BIRDHOUSE AREA PLAN


SCALE: 1/2" = 1'-0"

P-2.0

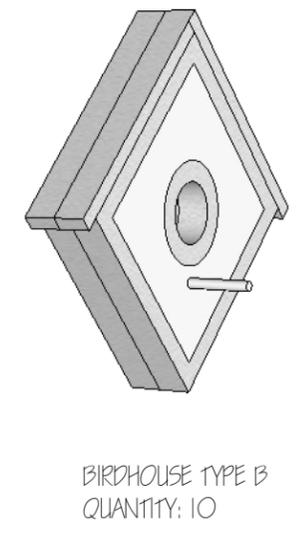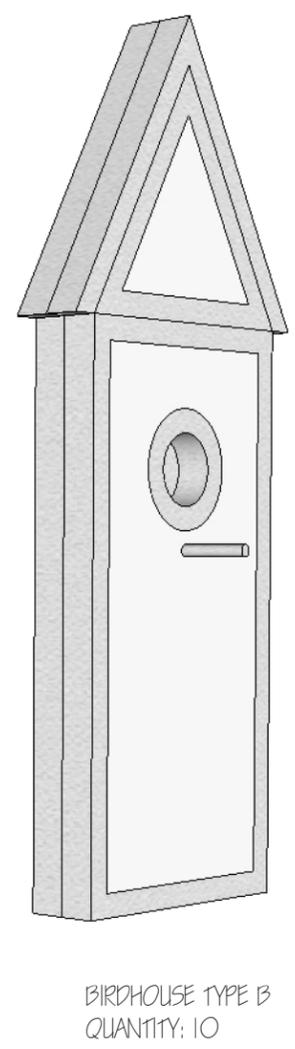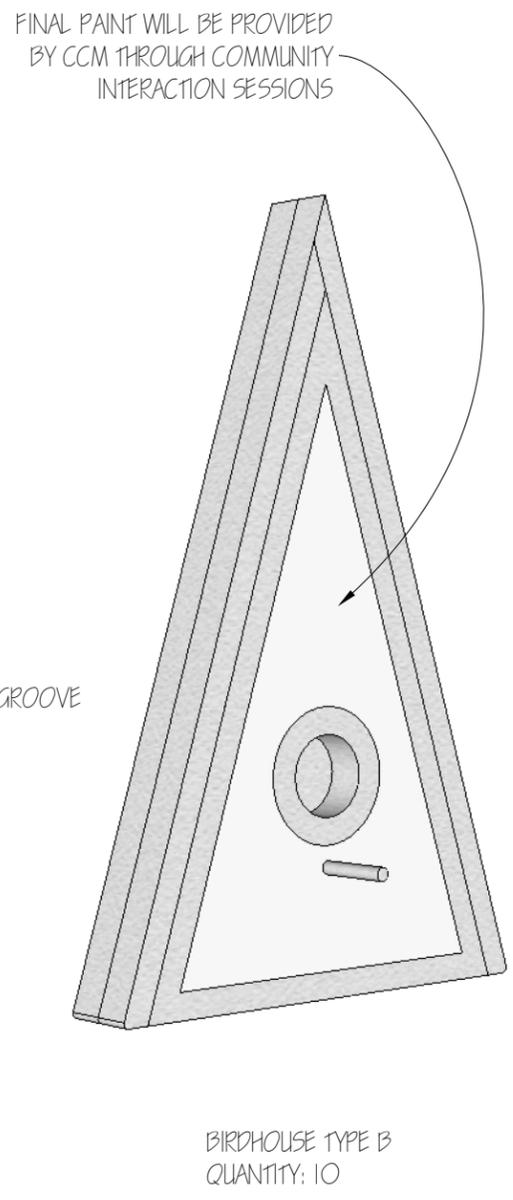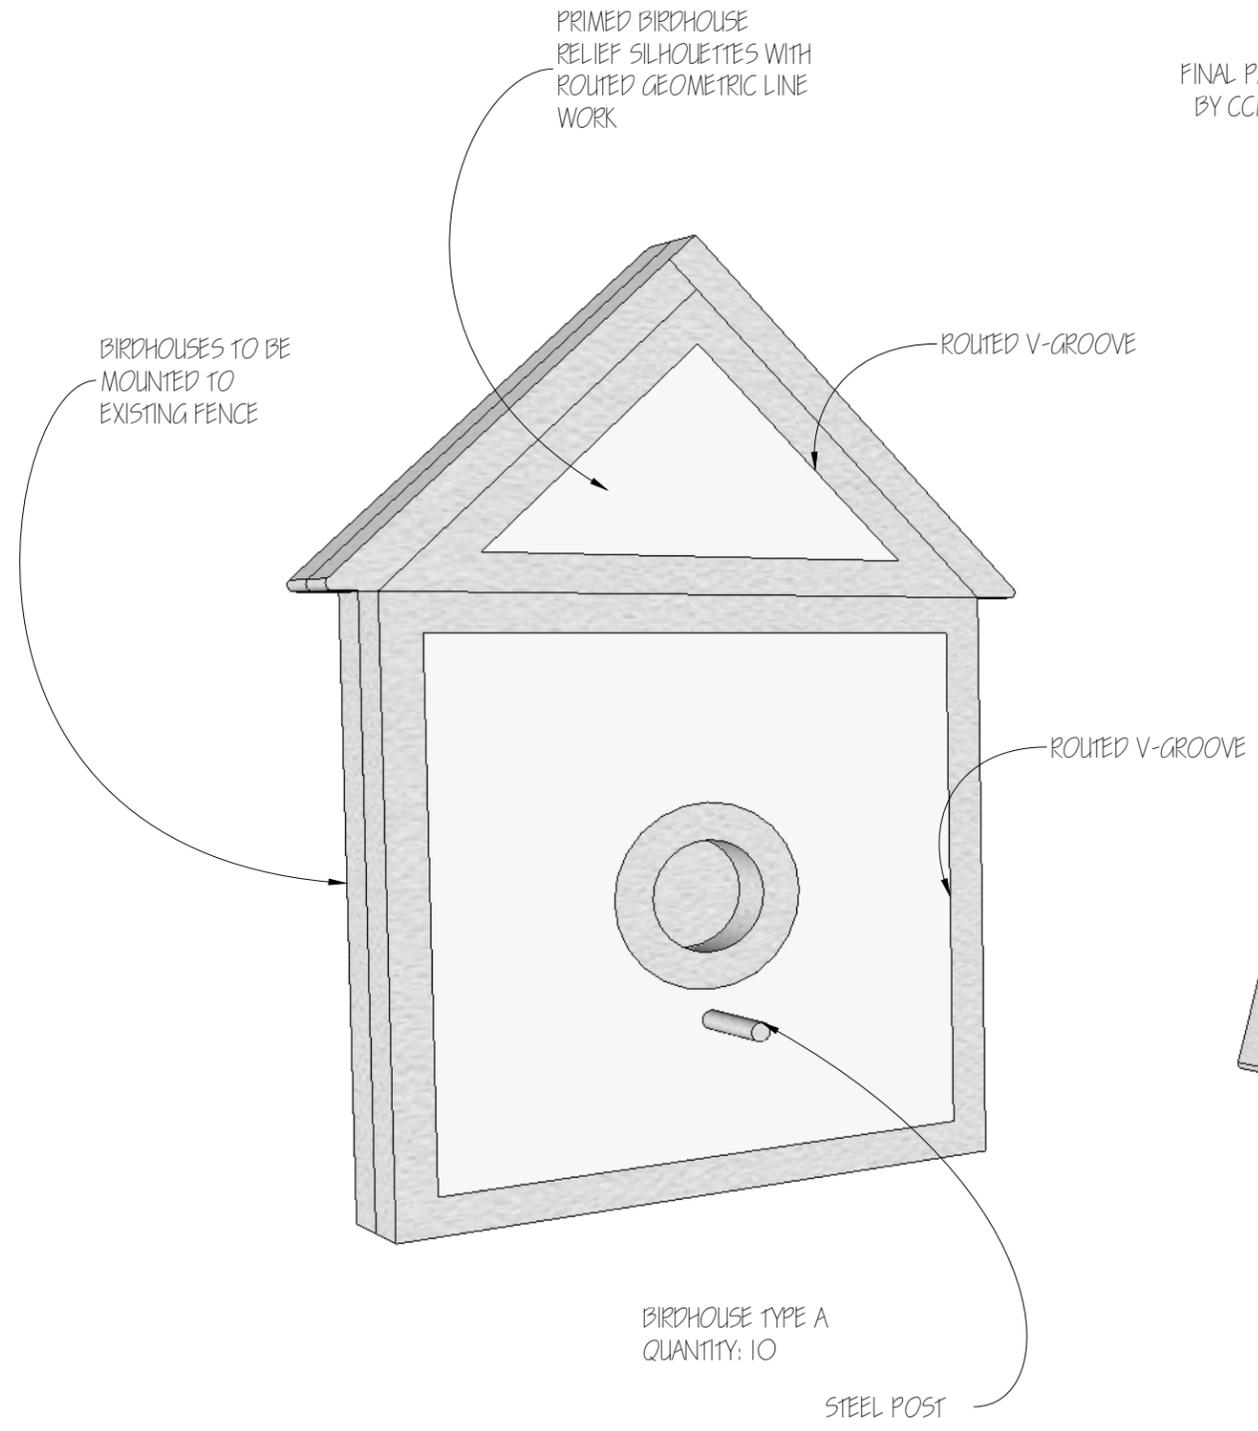


THESE DRAWINGS ARE FOR PLANNING PURPOSES ONLY - NOT FOR CONSTRUCTION - ALL SITE DIMENSIONS TO BE VERIFIED IN FIELD




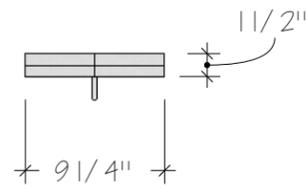


PLAN VIEW

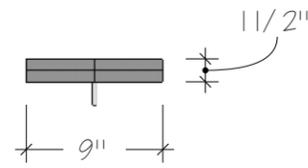


PLAN VIEW

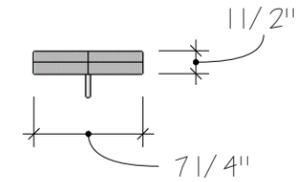


PLAN VIEW

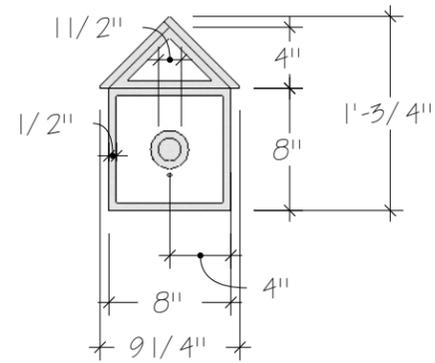

FRONT VIEW

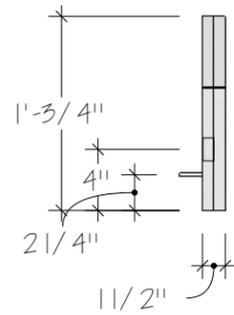


SIDE VIEW

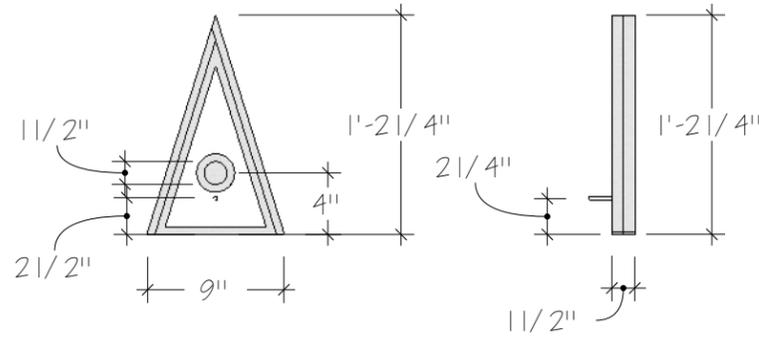


FRONT VIEW

SIDE VIEW

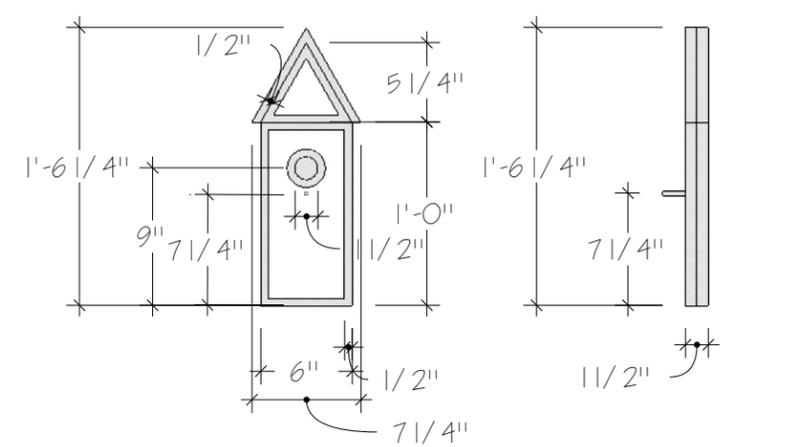


FRONT VIEW


SIDE VIEW

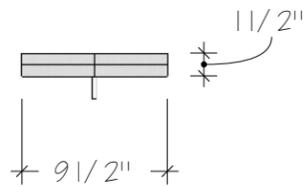

PLAN VIEW

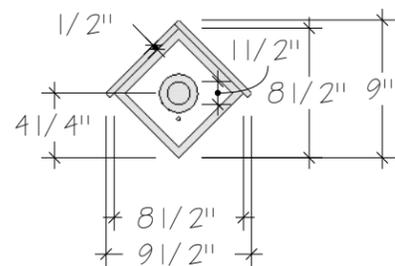

FRONT VIEW

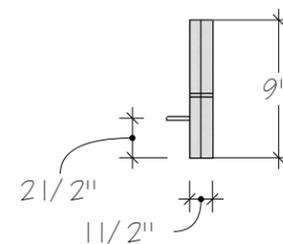



SIDE VIEW

QUANTITY 40 TOTAL
(10 OF EACH TYPE)


THESE DRAWINGS ARE FOR PLANNING PURPOSES ONLY - NOT FOR CONSTRUCTION - ALL SITE DIMENSIONS TO BE VERIFIED IN FIELD



PRINTED SIGN ON BACKER MOUNTED TO EXISTING SITE FENCE

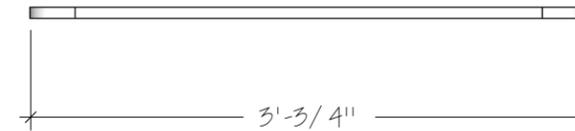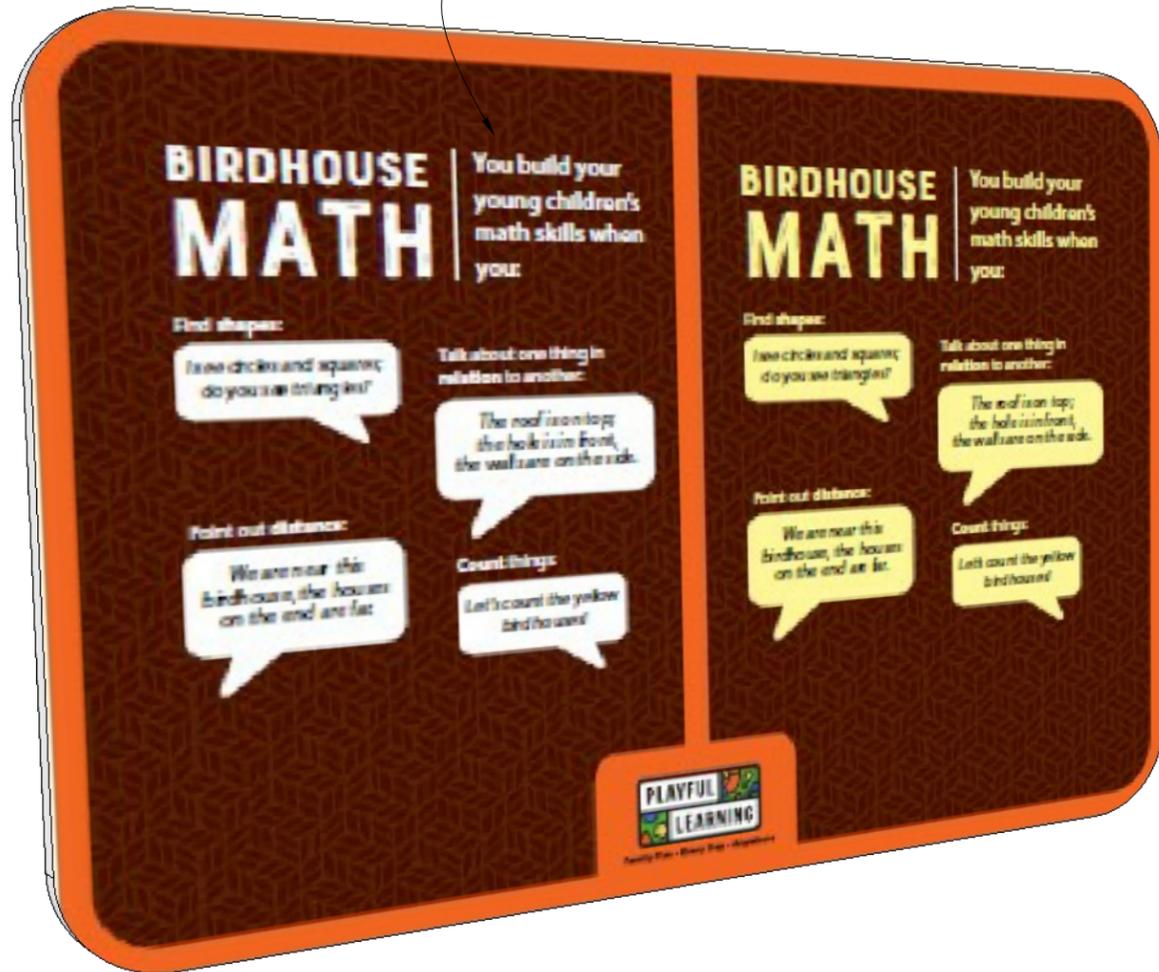

PLAN VIEW

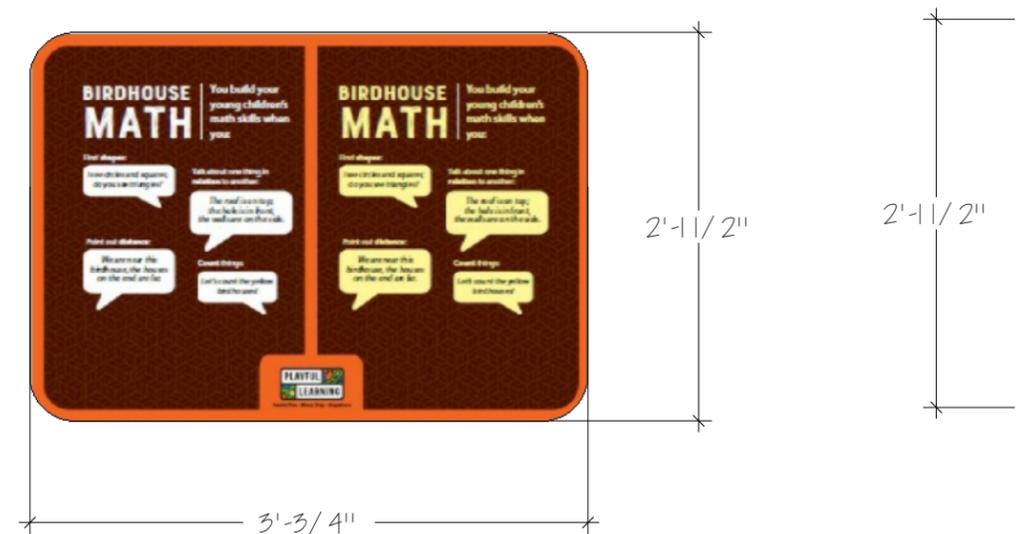

FRONT VIEW

SIDE VIEW

THESE DRAWINGS ARE FOR PLANNING PURPOSES ONLY - NOT FOR CONSTRUCTION - ALL SITE DIMENSIONS TO BE VERIFIED IN FIELD



PLAYFUL LEARNING LANDSCAPES
DESIGN DETAIL DECK
WINTER 2020 - 2021

DRAWING DATE: APRIL 5, 2021
DRAWING REVISED: APRIL 12, 2021
DESIGNER: M. YORK
DRAWN BY: M. YORK

BIRDHOUSE OVERVIEW SIGN

SCALE: 1"=1'-0"

P-2.2

P-3.2.1 IDENTIFICATION SIGN

P-3.2.2 MATH PROMPT SIGNS



P-3.1 MATH COUNTING STOOLS

THESE DRAWINGS ARE FOR PLANNING PURPOSES ONLY - NOT FOR CONSTRUCTION - ALL SITE DIMENSIONS TO BE VERIFIED IN FIELD




PLAYFUL LEARNING LANDSCAPES
 DESIGN DETAIL DECK
 WINTER 2020 - 2021

DRAWING DATE: APRIL 5, 2021
 DRAWING REVISED: APRIL 12, 2021
 DESIGNER: M. YORK
 DRAWN BY: M. YORK

MATH COUNTING STOOLS AREA

SCALE: NA

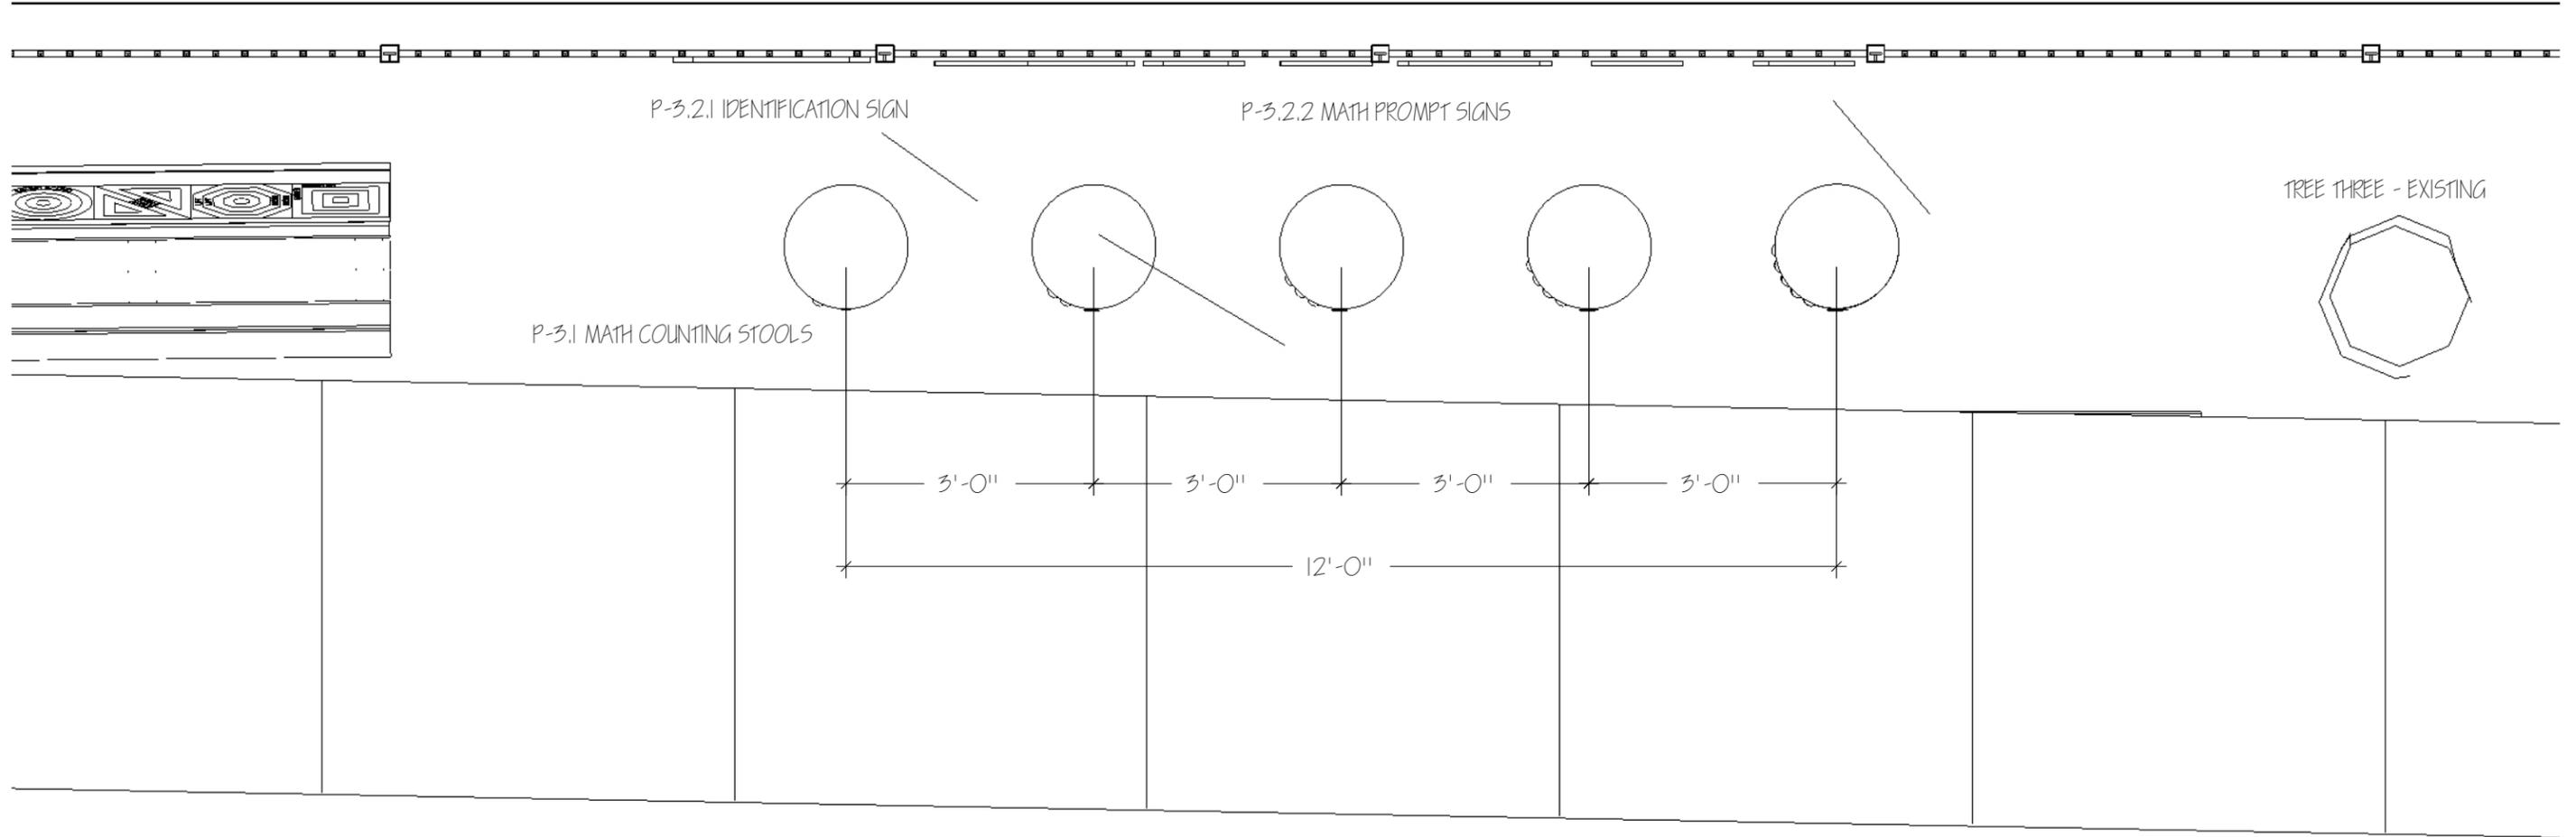

THESE DRAWINGS ARE FOR PLANNING PURPOSES ONLY - NOT FOR CONSTRUCTION - ALL SITE DIMENSIONS TO BE VERIFIED IN FIELD





PLAYFUL LEARNING LANDSCAPES
 DESIGN DETAIL DECK
 WINTER 2020 - 2021

DRAWING DATE: APRIL 5, 2021
 DRAWING REVISED: APRIL 12, 2021
 DESIGNER: M. YORK
 DRAWN BY: M. YORK


MATH STOOLS PLAN

SCALE: 1/2" = 1'-0"

P-3.0

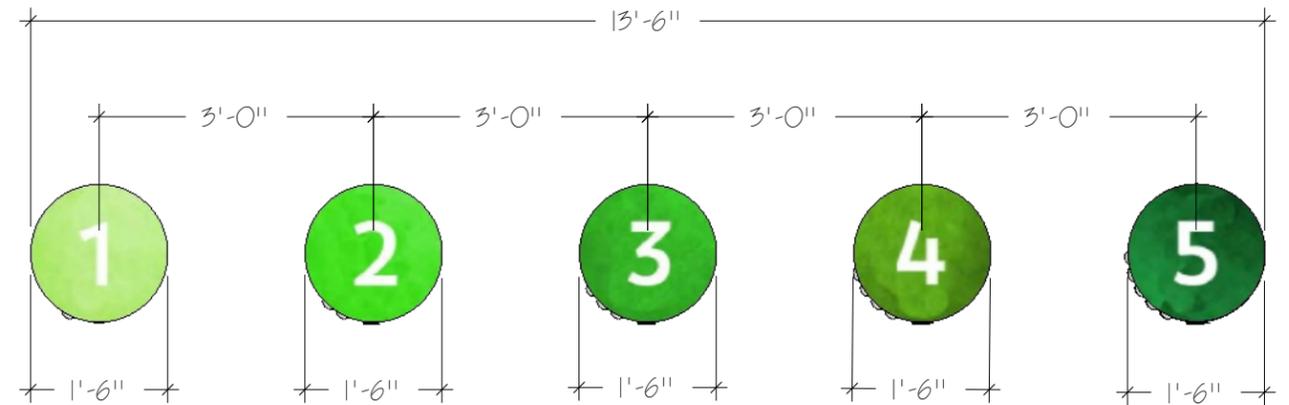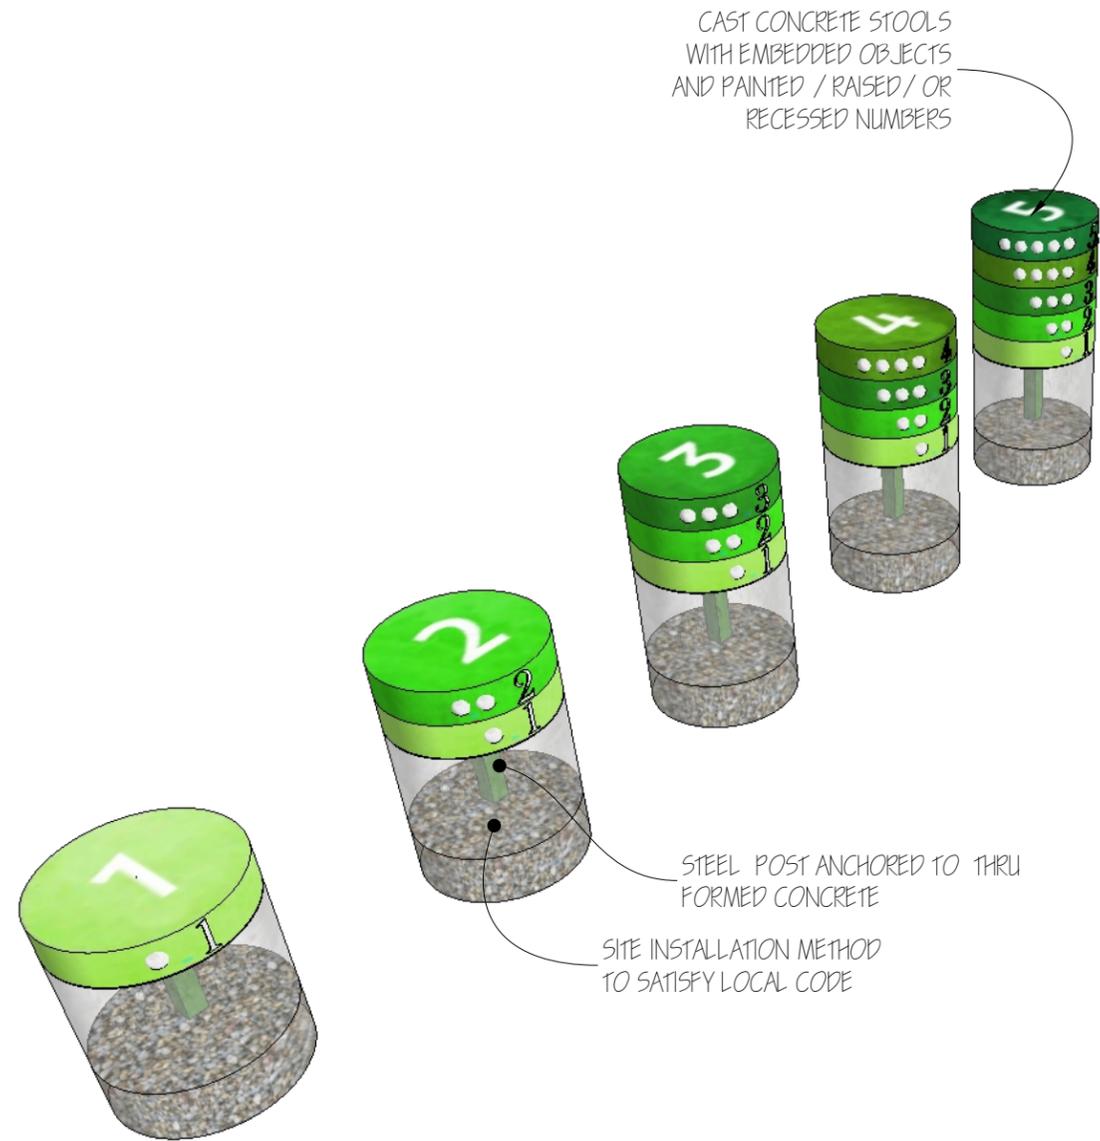

PLAN VIEW

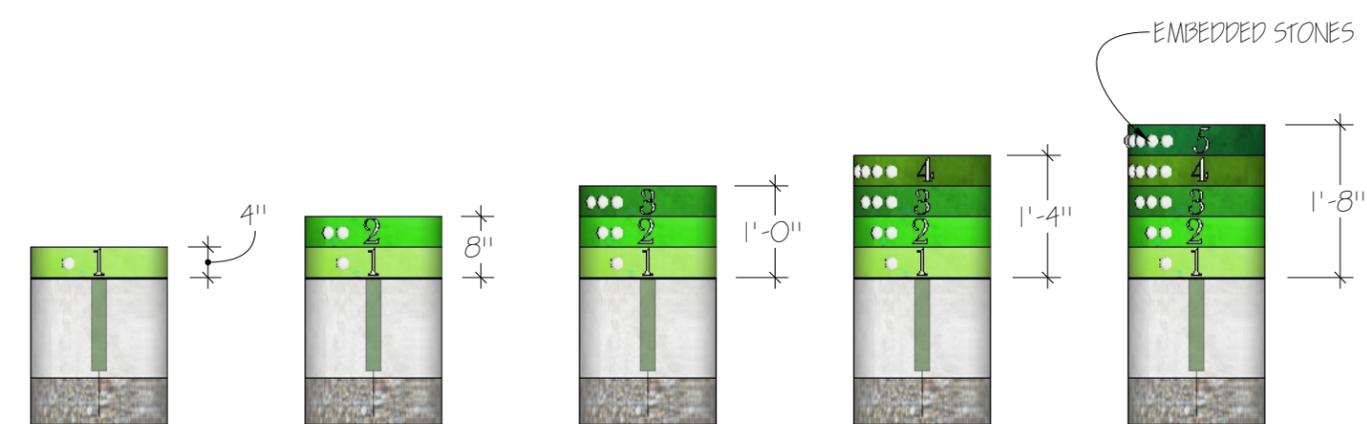

FRONT VIEW

THESE DRAWINGS ARE FOR PLANNING PURPOSES ONLY - NOT FOR CONSTRUCTION - ALL SITE DIMENSIONS TO BE VERIFIED IN FIELD





PLAYFUL LEARNING LANDSCAPES
 DESIGN DETAIL DECK
 WINTER 2020 - 2021

DRAWING DATE: APRIL 5, 2021
 DRAWING REVISED: APRIL 12, 2021
 DESIGNER: M. YORK
 DRAWN BY: M. YORK


MATH COUNTING STOOLS
 SCALE: 1/2" = 1'-0"

P-3.1

PRINTED SIGN ON BACKER MOUNTED TO EXISTING SITE FENCE

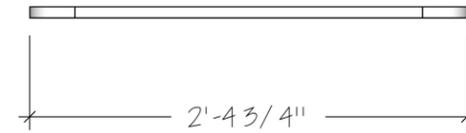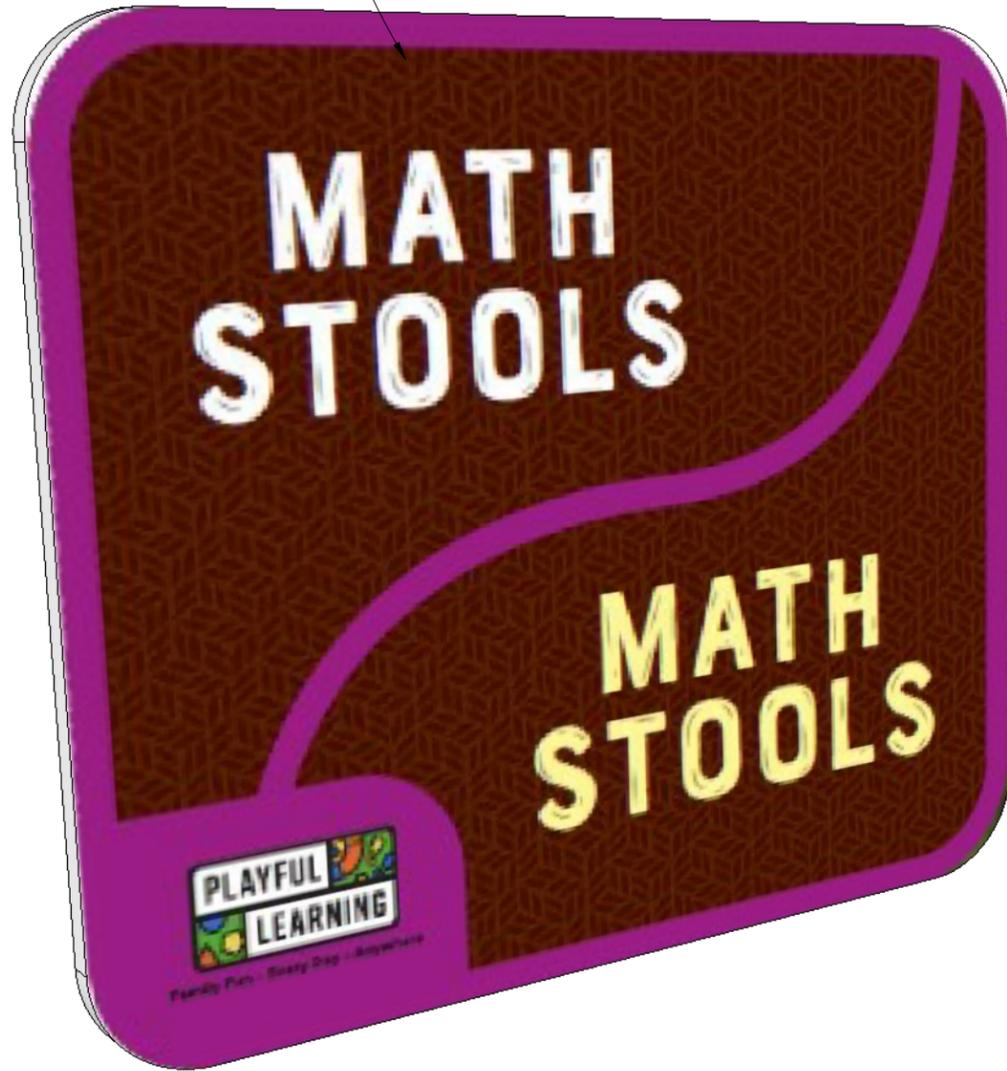

PLAN VIEW

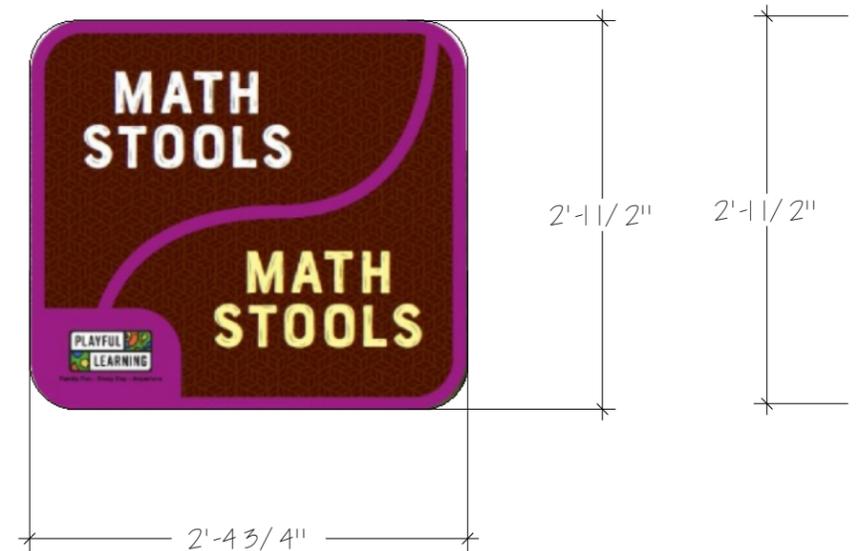

FRONT VIEW

SIDE VIEW

THESE DRAWINGS ARE FOR PLANNING PURPOSES ONLY - NOT FOR CONSTRUCTION - ALL SITE DIMENSIONS TO BE VERIFIED IN FIELD




PLAYFUL LEARNING LANDSCAPES
 DESIGN DETAIL DECK
 WINTER 2020 - 2021

DRAWING DATE: APRIL 5, 2021
 DRAWING REVISED: APRIL 12, 2021
 DESIGNER: M. YORK
 DRAWN BY: M. YORK

MATH COUNTING STOOLS IDENTIFICATION SIGN

SCALE: 1" = 1'-0"

P-3.2.1

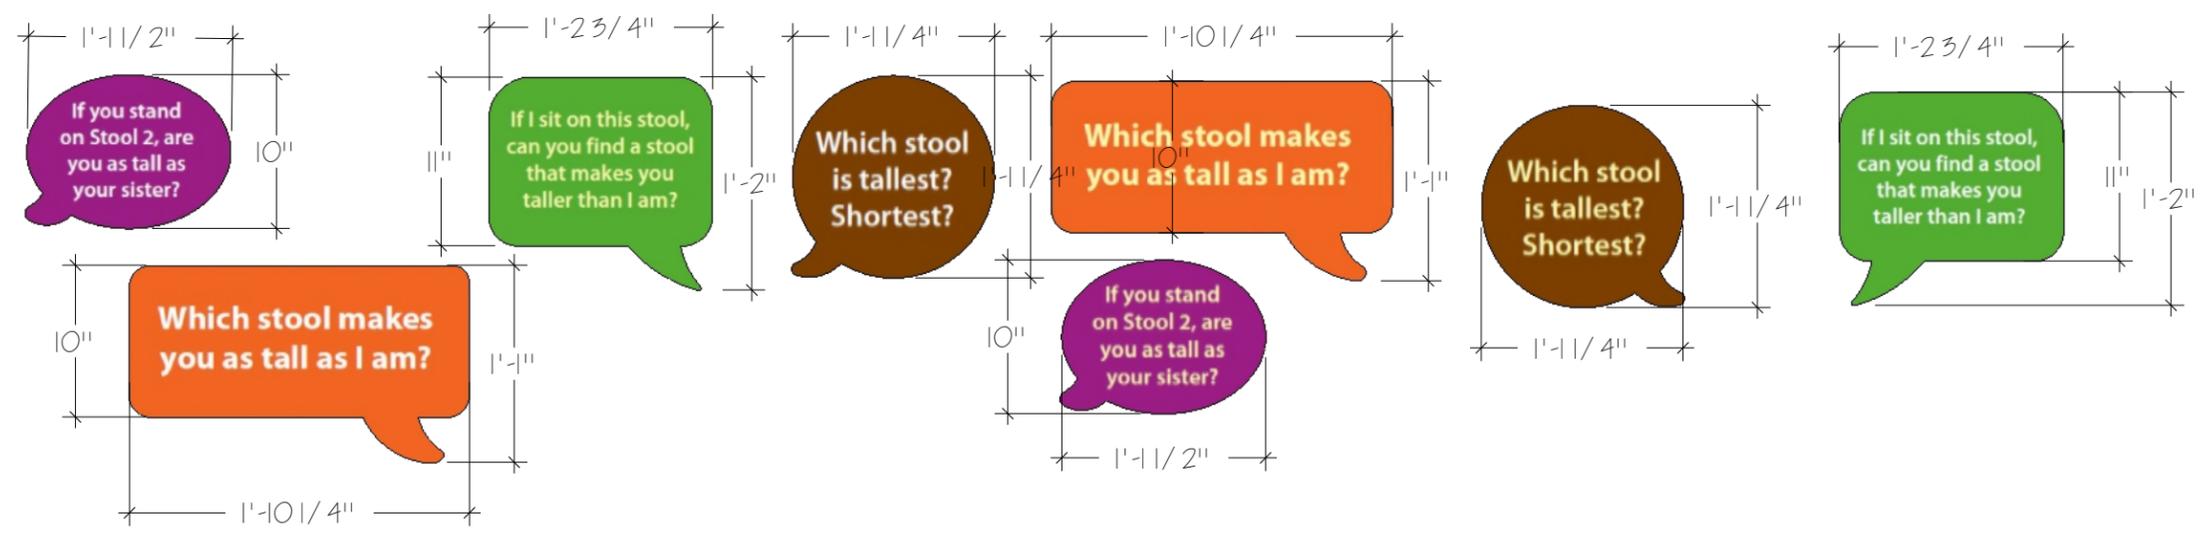

FRONT VIEW

THESE DRAWINGS ARE FOR PLANNING PURPOSES ONLY - NOT FOR CONSTRUCTION - ALL SITE DIMENSIONS TO BE VERIFIED IN FIELD



PLAYFUL LEARNING LANDSCAPES
 DESIGN DETAIL DECK
 WINTER 2020 - 2021

DRAWING DATE: APRIL 5, 2021
 DRAWING REVISED: APRIL 12, 2021
 DESIGNER: M. YORK
 DRAWN BY: M. YORK

MATH COUNTING STOOL SIGNS

SCALE: 1" = 1'-0"

P-3.2.2



P-4.1 MATH BENCH TWO

THESE DRAWINGS ARE FOR PLANNING PURPOSES ONLY - NOT FOR CONSTRUCTION - ALL SITE DIMENSIONS TO BE VERIFIED IN FIELD




PLAYFUL LEARNING LANDSCAPES
 DESIGN DETAIL DECK
 WINTER 2020 - 2021

DRAWING DATE: APRIL 5, 2021
 DRAWING REVISED: APRIL 12, 2021
 DESIGNER: M. YORK
 DRAWN BY: M. YORK

MATH BENCH TWO

SCALE: NA

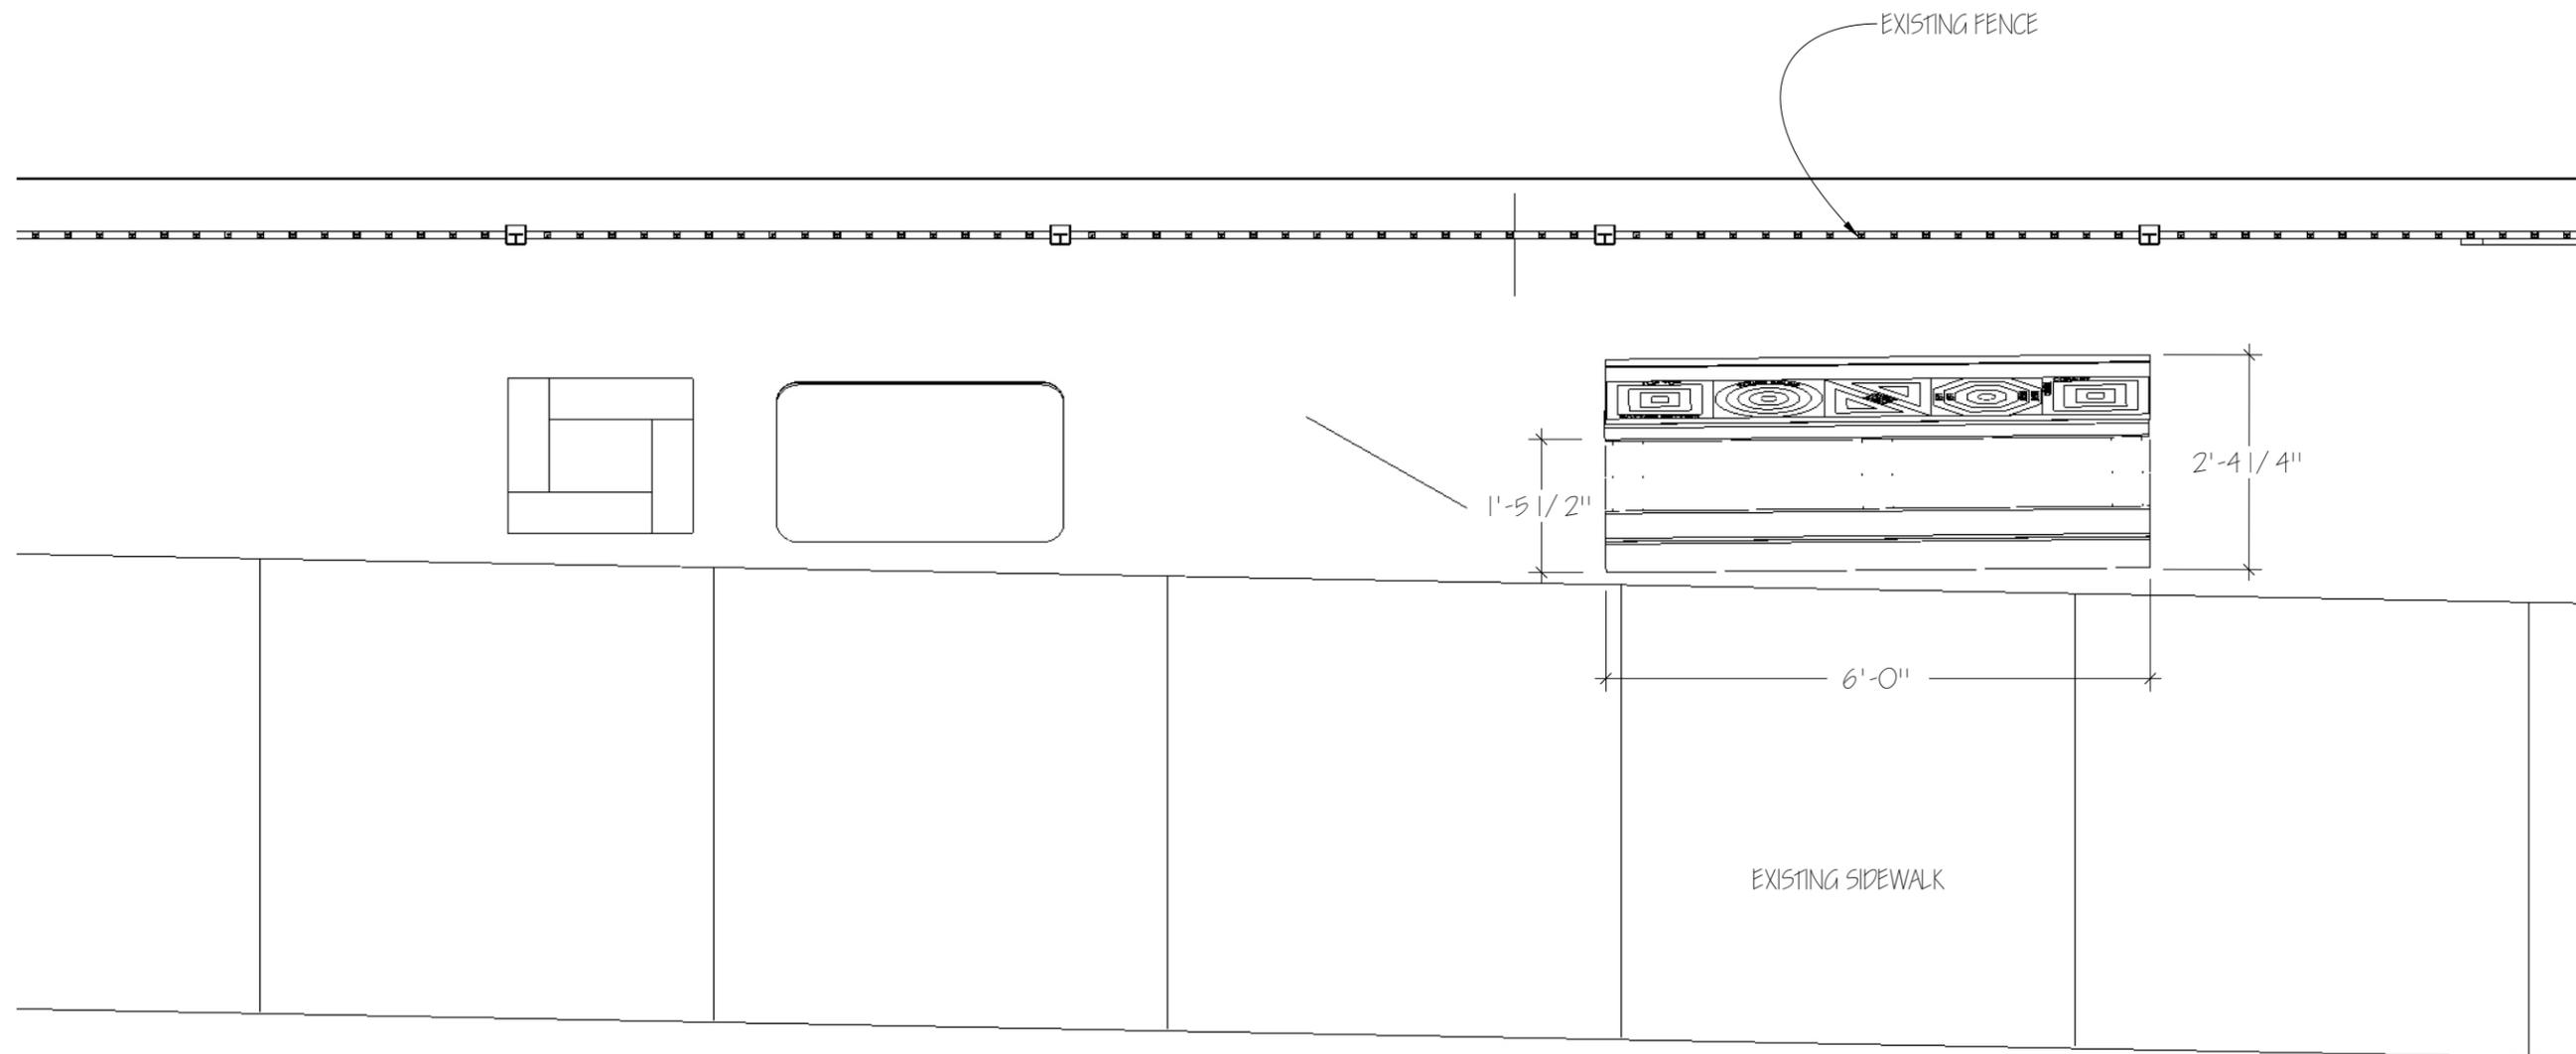

THESE DRAWINGS ARE FOR PLANNING PURPOSES ONLY - NOT FOR CONSTRUCTION - ALL SITE DIMENSIONS TO BE VERIFIED IN FIELD



PLAYFUL LEARNING LANDSCAPES
 DESIGN DETAIL DECK
 WINTER 2020 - 2021

DRAWING DATE: APRIL 5, 2021
 DRAWING REVISED: APRIL 12, 2021
 DESIGNER: M. YORK
 DRAWN BY: M. YORK

MATH BENCH TWO PLAN

SCALE: 1/2" = 1'-0"


P-4.0

WOOD BACK AND SEAT
SHAPES ROUTED INTO SURFACE
DYE STAINED AND COATED FOR ALL
SEASON OUTDOOR INSTALLATION




PILOT ROCK MULTI PEDESTAL COUNTOUR BENCH FRAME ONLY KIT
WRB SERIES - STATIONARY EMBEDDED POST INSTALLATION


SITE INSTALLATION METHOD
TO SATISFY LOCAL CODE

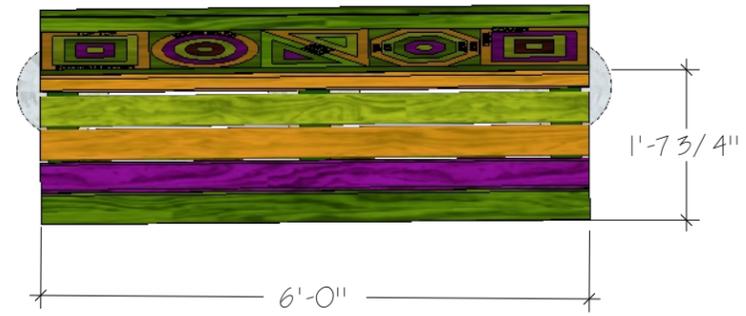

PLAN VIEW

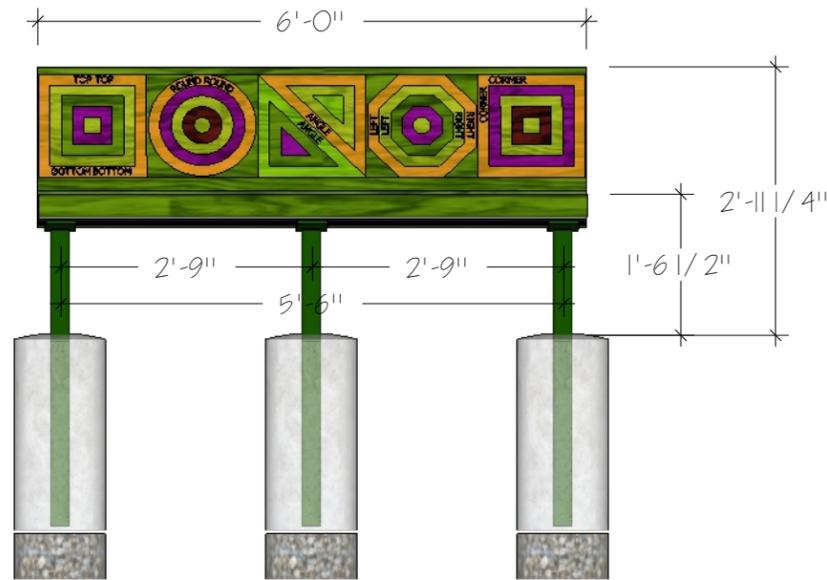

FRONT VIEW

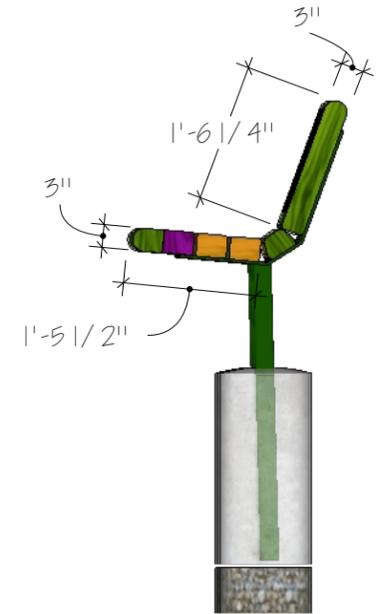

SIDE VIEW

THESE DRAWINGS ARE FOR PLANNING PURPOSES ONLY - NOT FOR CONSTRUCTION - ALL SITE DIMENSIONS TO BE VERIFIED IN FIELD




PLAYFUL LEARNING LANDSCAPES
DESIGN DETAIL DECK
WINTER 2020 - 2021

DRAWING DATE: APRIL 5, 2021
DRAWING REVISED: APRIL 12, 2021
DESIGNER: M. YORK
DRAWN BY: M. YORK

MATH BENCH TWO
SCALE: 1/2" = 1'-0"

P-4.1

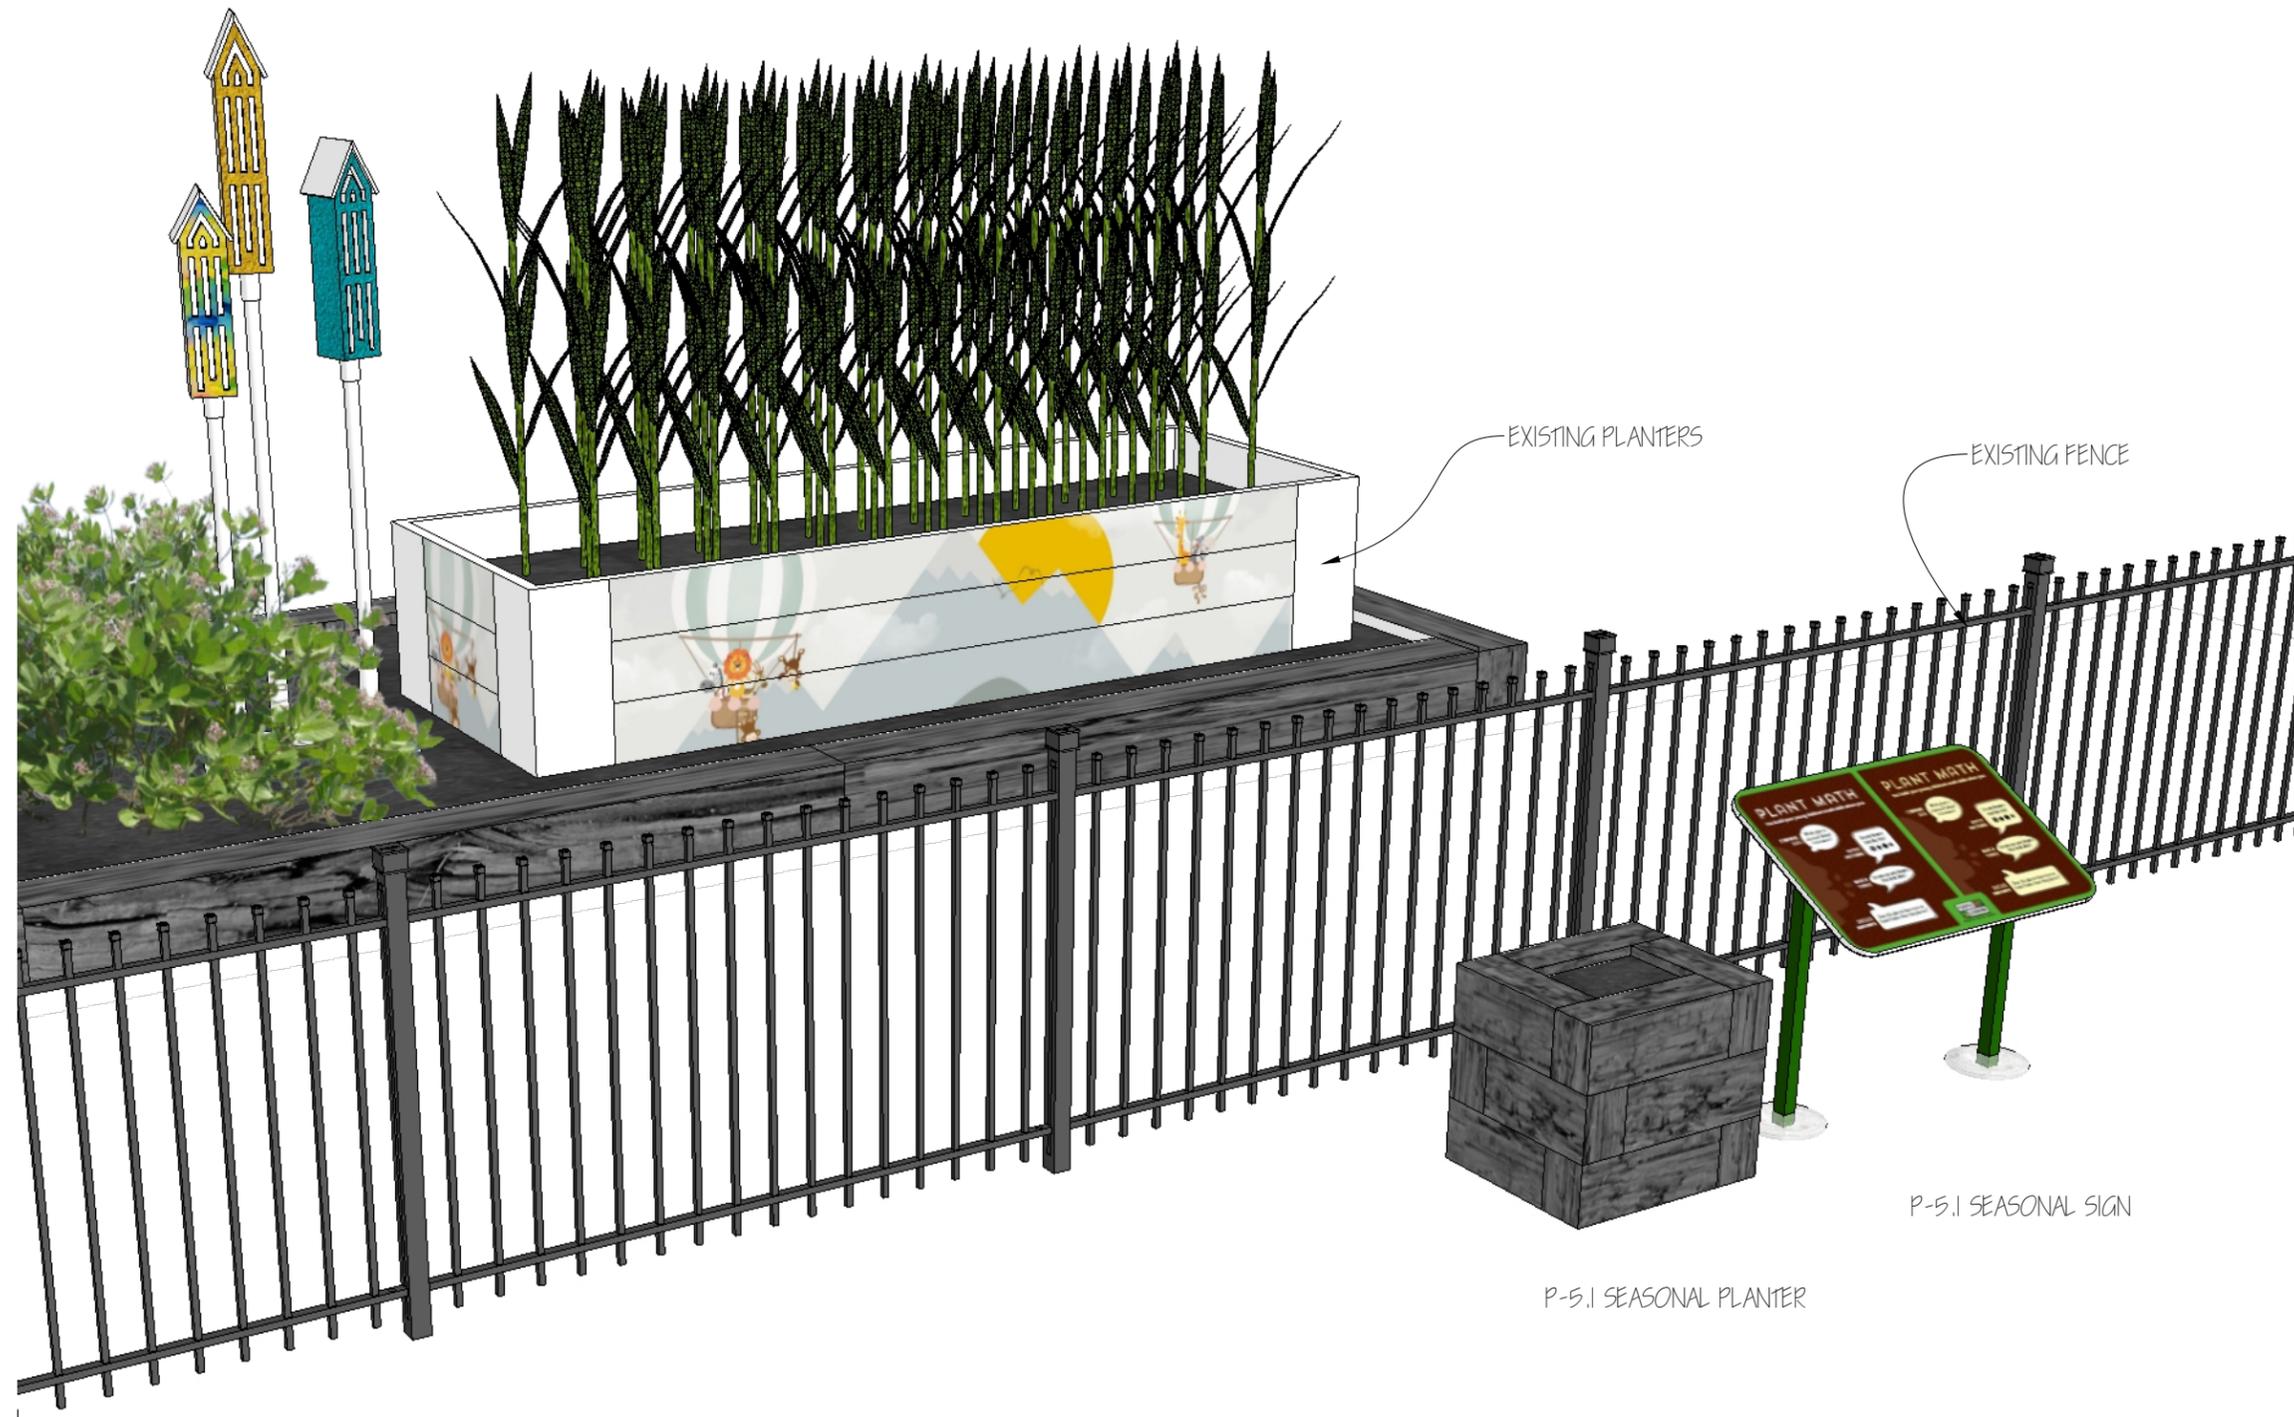

THESE DRAWINGS ARE FOR PLANNING PURPOSES ONLY - NOT FOR CONSTRUCTION - ALL SITE DIMENSIONS TO BE VERIFIED IN FIELD




PLAYFUL LEARNING LANDSCAPES
 DESIGN DETAIL DECK
 WINTER 2020 - 2021

DRAWING DATE: APRIL 5, 2021
 DRAWING REVISED: APRIL 12, 2021
 DESIGNER: M. YORK
 DRAWN BY: M. YORK

SEASONAL SIGN AREA
 SCALE: NA

P-5

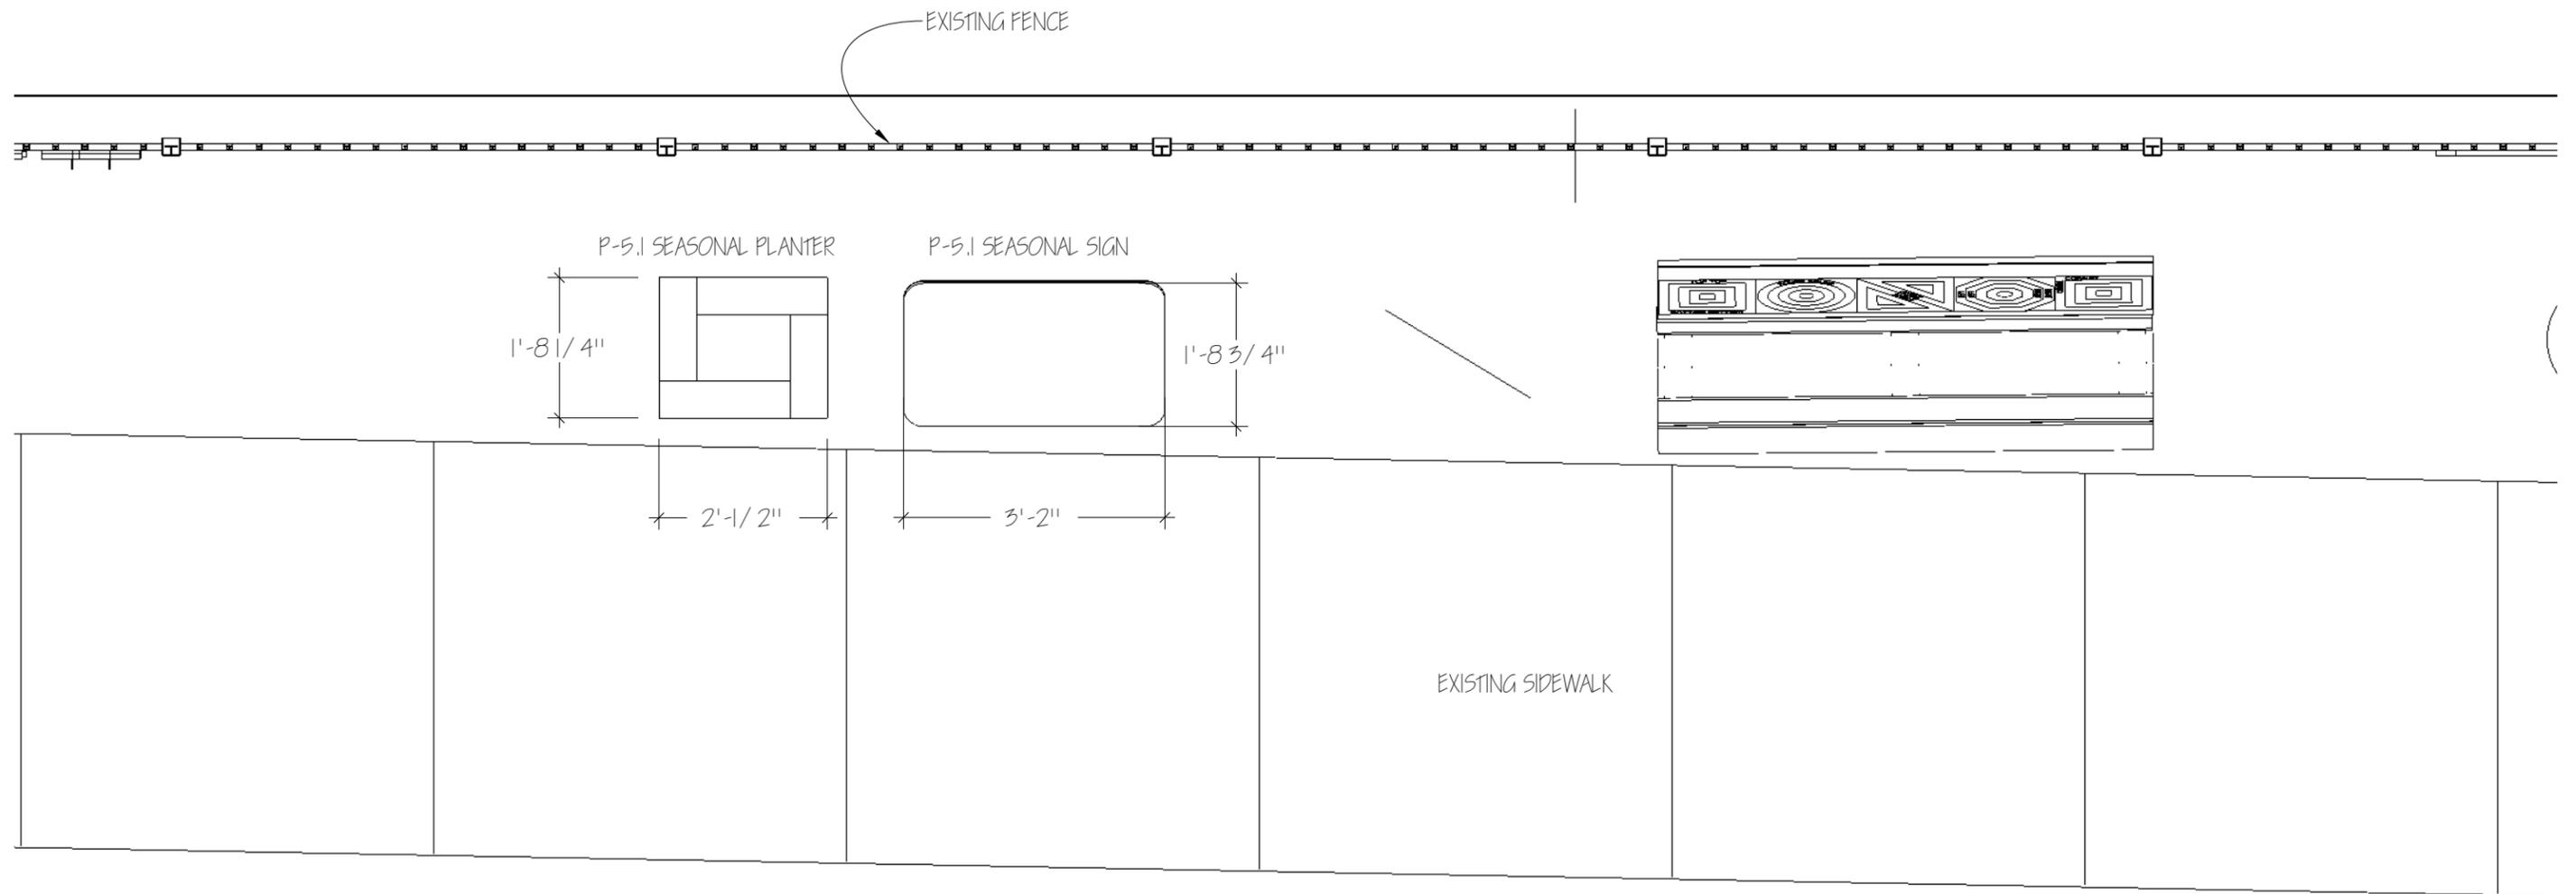

THESE DRAWINGS ARE FOR PLANNING PURPOSES ONLY - NOT FOR CONSTRUCTION - ALL SITE DIMENSIONS TO BE VERIFIED IN FIELD




PLAYFUL LEARNING LANDSCAPES
 DESIGN DETAIL DECK
 WINTER 2020 - 2021

DRAWING DATE: APRIL 5, 2021
 DRAWING REVISED: APRIL 12, 2021
 DESIGNER: M. YORK
 DRAWN BY: M. YORK


SEASONAL SIGN AND PLANTER PLAN

SCALE : 1/2" = 1'-0"


P-5.0

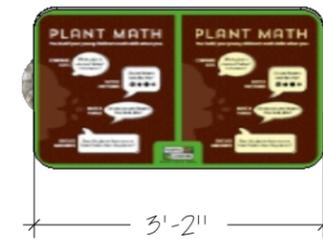

PLAN VIEW

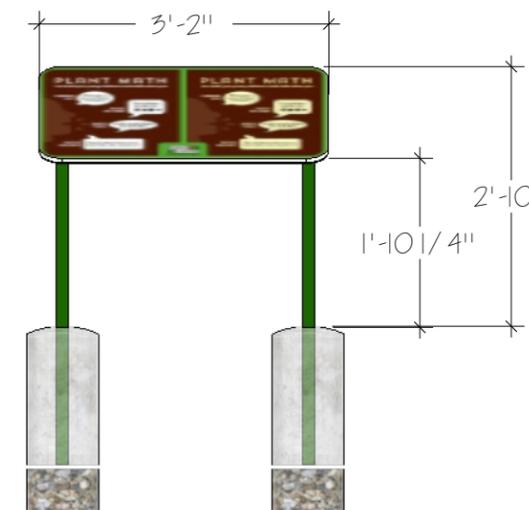

FRONT VIEW

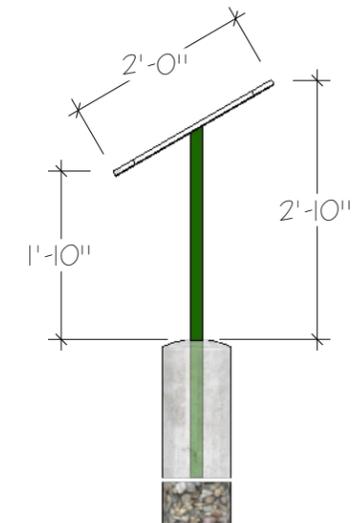

SIDE VIEW

THESE DRAWINGS ARE FOR PLANNING PURPOSES ONLY - NOT FOR CONSTRUCTION - ALL SITE DIMENSIONS TO BE VERIFIED IN FIELD





PLAYFUL LEARNING LANDSCAPES
 DESIGN DETAIL DECK
 WINTER 2020 - 2021

DRAWING DATE: APRIL 5, 2021
 DRAWING REVISED: APRIL 12, 2021
 DESIGNER: M. YORK
 DRAWN BY: M. YORK


SEASONAL SIGN
 SCALE: 1/2" = 1'-0"

P-5.1

RAILROAD TIE CONSTRUCTION TO MATCH EXISTING PLANTERS INSIDE THE GARDEN

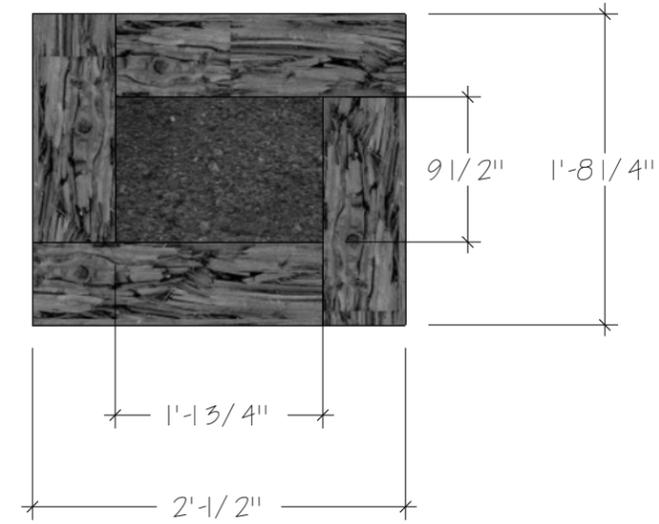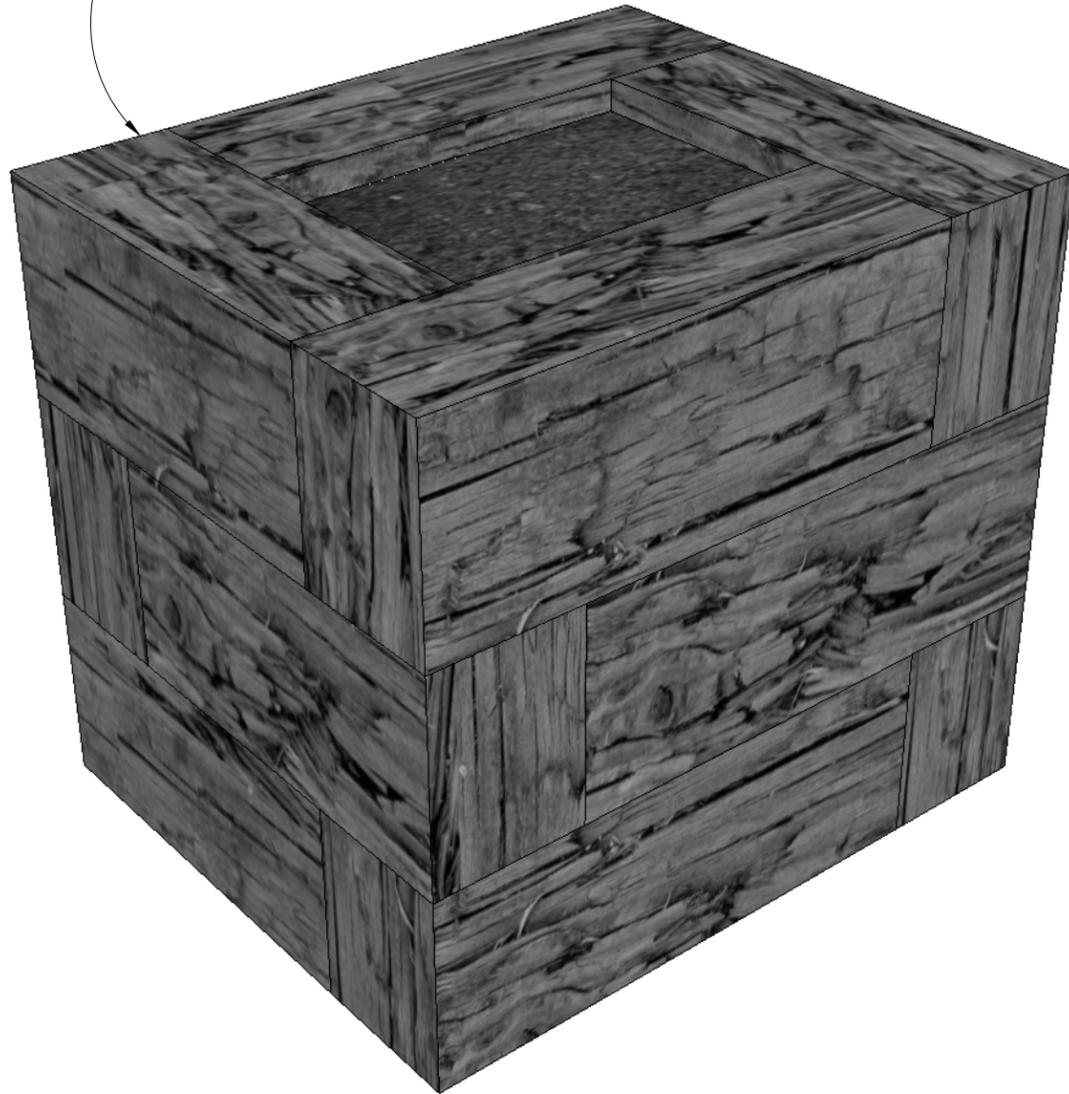

PLAN VIEW

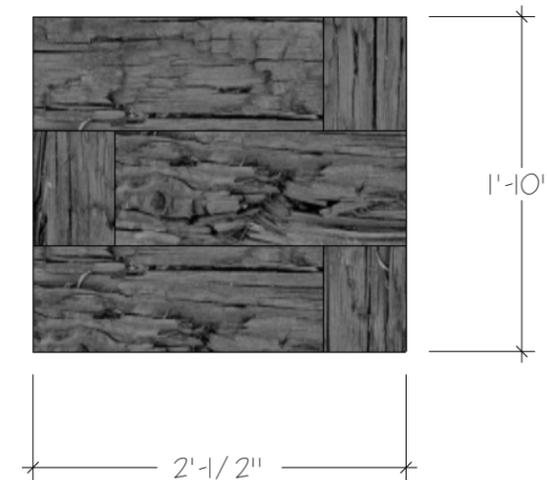

FRONT VIEW



SIDE VIEW

THESE DRAWINGS ARE FOR PLANNING PURPOSES ONLY - NOT FOR CONSTRUCTION - ALL SITE DIMENSIONS TO BE VERIFIED IN FIELD



PLAYFUL LEARNING LANDSCAPES
 DESIGN DETAIL DECK
 WINTER 2020 - 2021

DRAWING DATE: APRIL 5, 2021
 DRAWING REVISED: APRIL 12, 2021
 DESIGNER: M. YORK
 DRAWN BY: M. YORK

SEASONAL PLANTER
 SCALE: NA

P-5.2



THESE DRAWINGS ARE FOR PLANNING PURPOSES ONLY - NOT FOR CONSTRUCTION - ALL SITE DIMENSIONS TO BE VERIFIED IN FIELD




PLAYFUL LEARNING LANDSCAPES
 DESIGN DETAIL DECK
 WINTER 2020 - 2021

DRAWING DATE: APRIL 5, 2021
 DRAWING REVISED: APRIL 12, 2021
 DESIGNER: M. YORK
 DRAWN BY: M. YORK

XYLOPHONE INTERACTIVE AREA

SCALE: NA

P-6

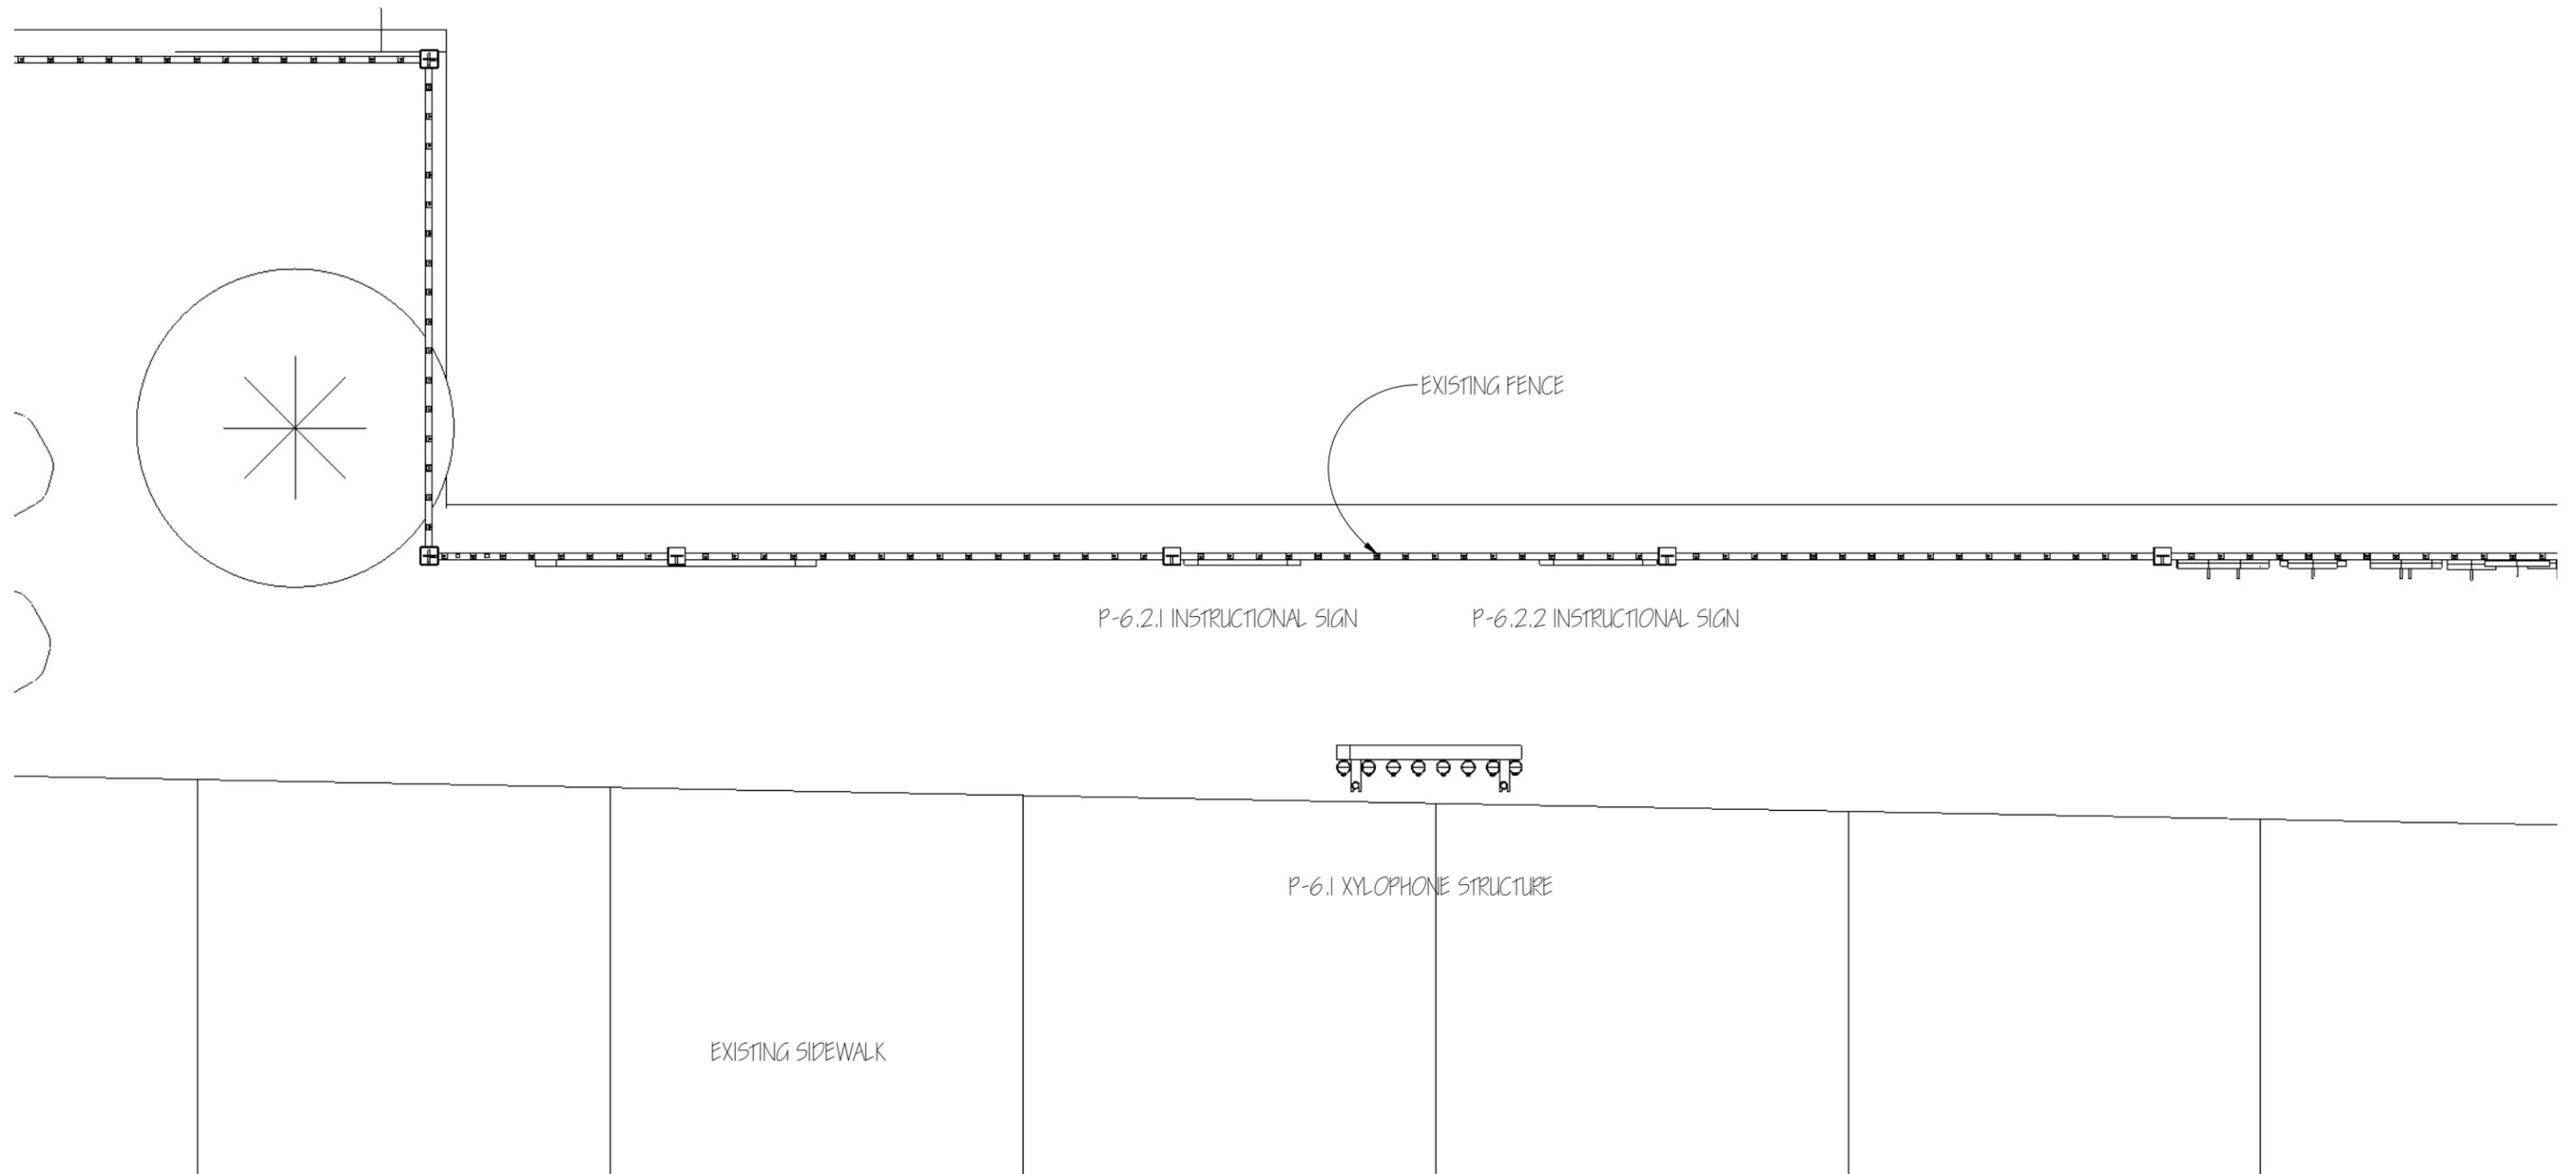

THESE DRAWINGS ARE FOR PLANNING PURPOSES ONLY - NOT FOR CONSTRUCTION - ALL SITE DIMENSIONS TO BE VERIFIED IN FIELD





PLAYFUL LEARNING LANDSCAPES
 DESIGN DETAIL DECK
 WINTER 2020 - 2021

DRAWING DATE: APRIL 5, 2021
 DRAWING REVISED: APRIL 12, 2021
 DESIGNER: M. YORK
 DRAWN BY: M. YORK


XYLOPHONE AREA PLAN

SCALE: 1/2" = 1'-0"


P-6.0

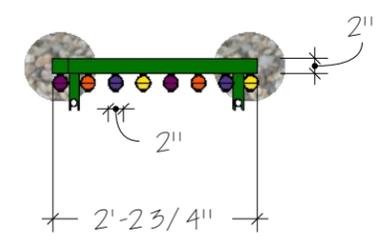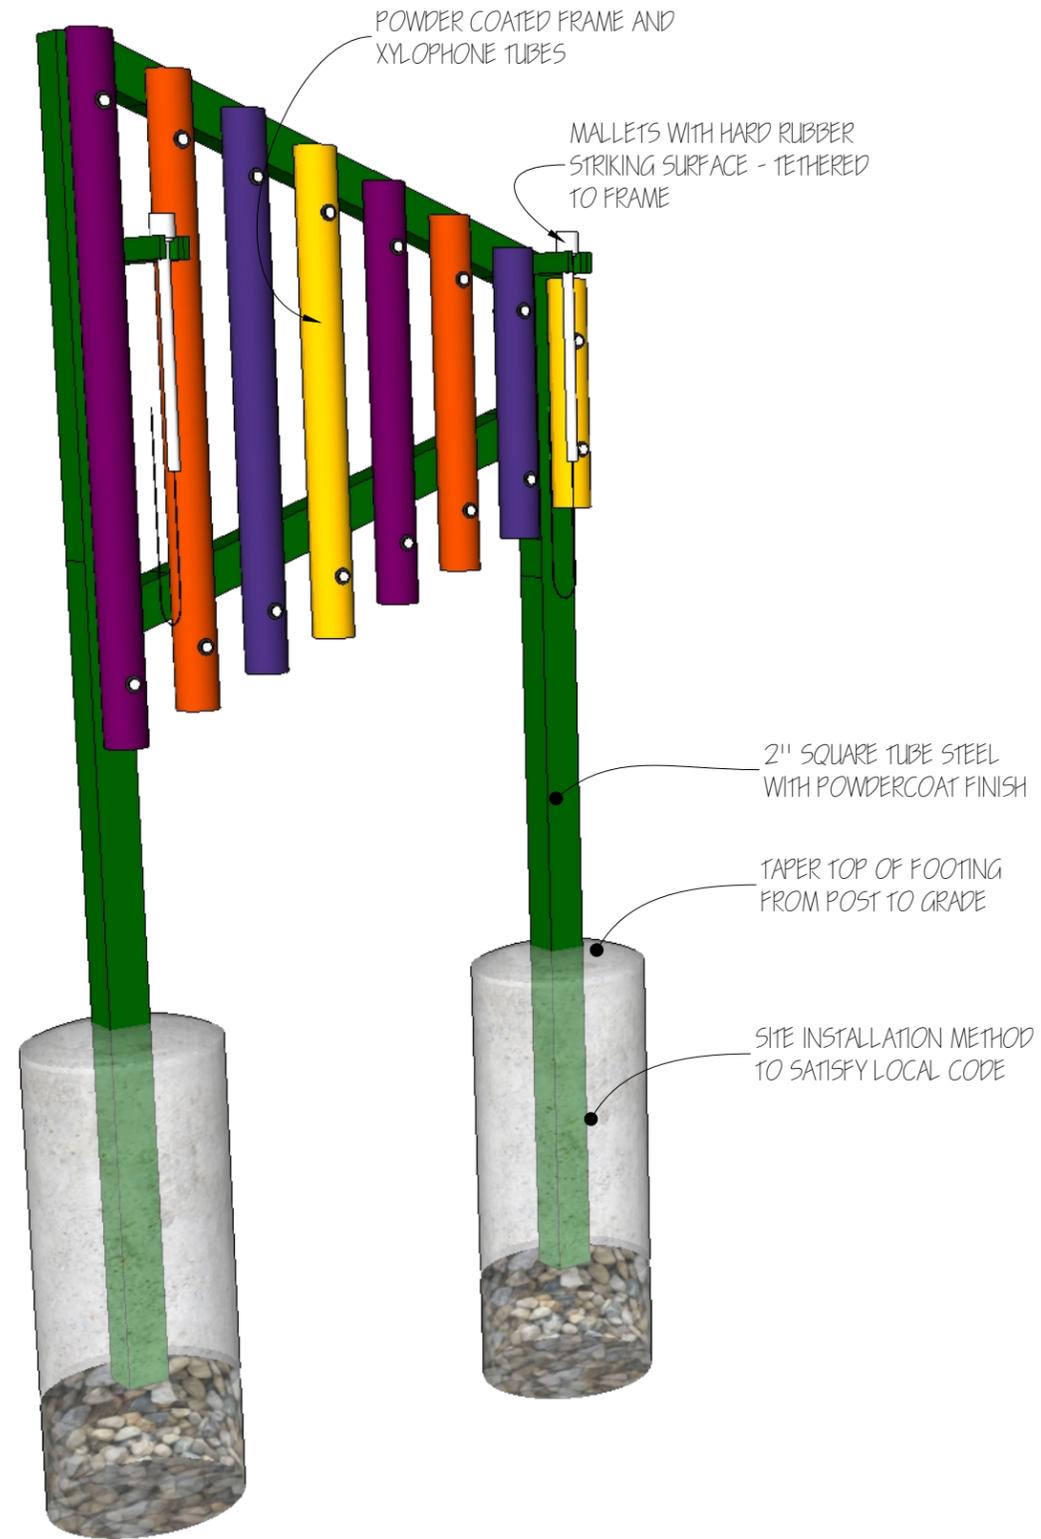

PLAN VIEW

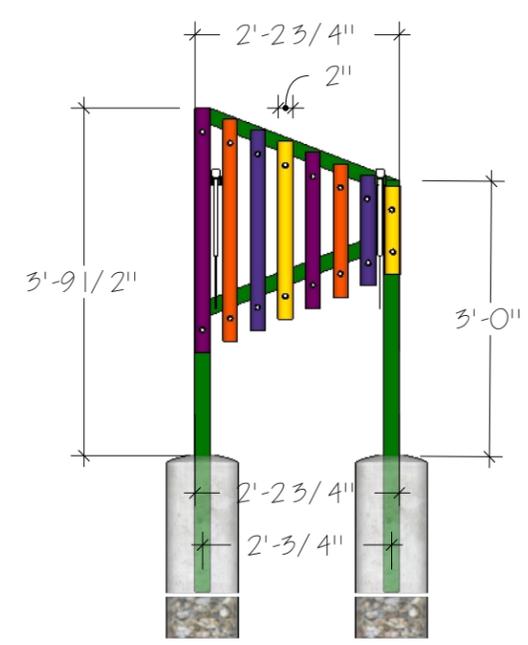

FRONT VIEW

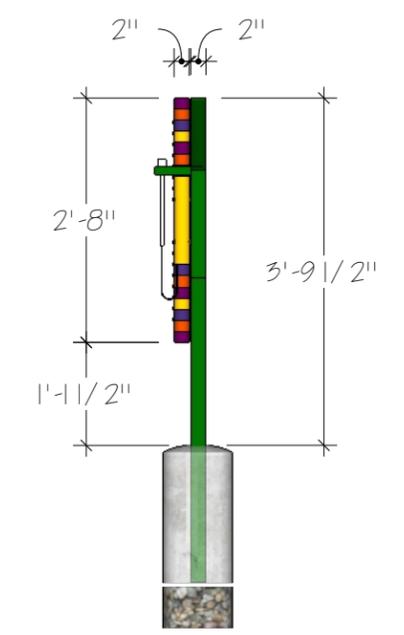

SIDE VIEW

THESE DRAWINGS ARE FOR PLANNING PURPOSES ONLY - NOT FOR CONSTRUCTION - ALL SITE DIMENSIONS TO BE VERIFIED IN FIELD






PLAYFUL LEARNING LANDSCAPES
 DESIGN DETAIL DECK
 WINTER 2020 - 2021

DRAWING DATE: APRIL 5, 2021
 DRAWING REVISED: APRIL 12, 2021
 DESIGNER: M. YORK
 DRAWN BY: M. YORK


XYLOPHONE INTERACTIVE
 SCALE: 1/2" = 1'-0"

P-6.1


PRINTED SIGN ON BACKER MOUNTED TO EXISTING SITE FENCE

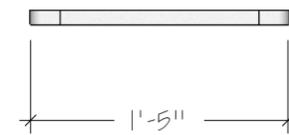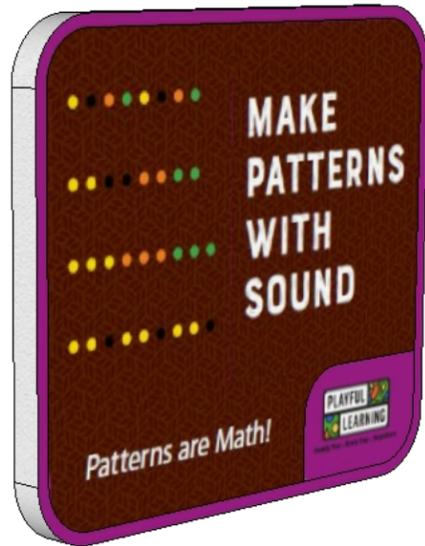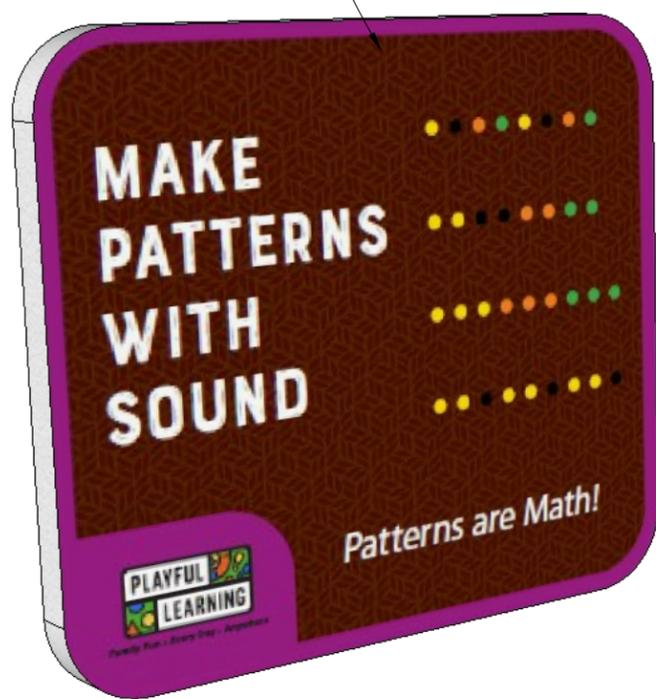

PLAN VIEW

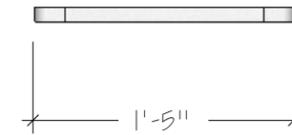


PLAN VIEW

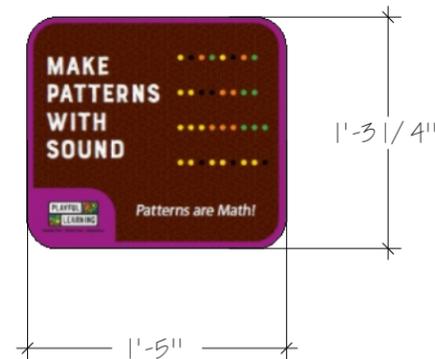

FRONT VIEW



SIDE VIEW

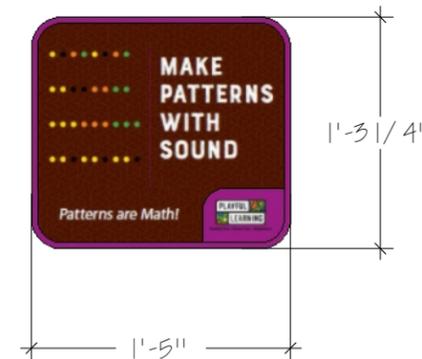

FRONT VIEW



SIDE VIEW

THESE DRAWINGS ARE FOR PLANNING PURPOSES ONLY - NOT FOR CONSTRUCTION - ALL SITE DIMENSIONS TO BE VERIFIED IN FIELD



PLAYFUL LEARNING LANDSCAPES
DESIGN DETAIL DECK
WINTER 2020 - 2021

DRAWING DATE: APRIL 5, 2021
DRAWING REVISED: APRIL 12, 2021
DESIGNER: M. YORK
DRAWN BY: M. YORK

INSTRUCTIONAL XYLOPHONE SIGNS

SCALE: 1" = 1'-0"

P-6.2