


Install T-Turn
Around

Relocate WM &
Hydrant as
shown

Existing City
Watermain

Proposed Watermain

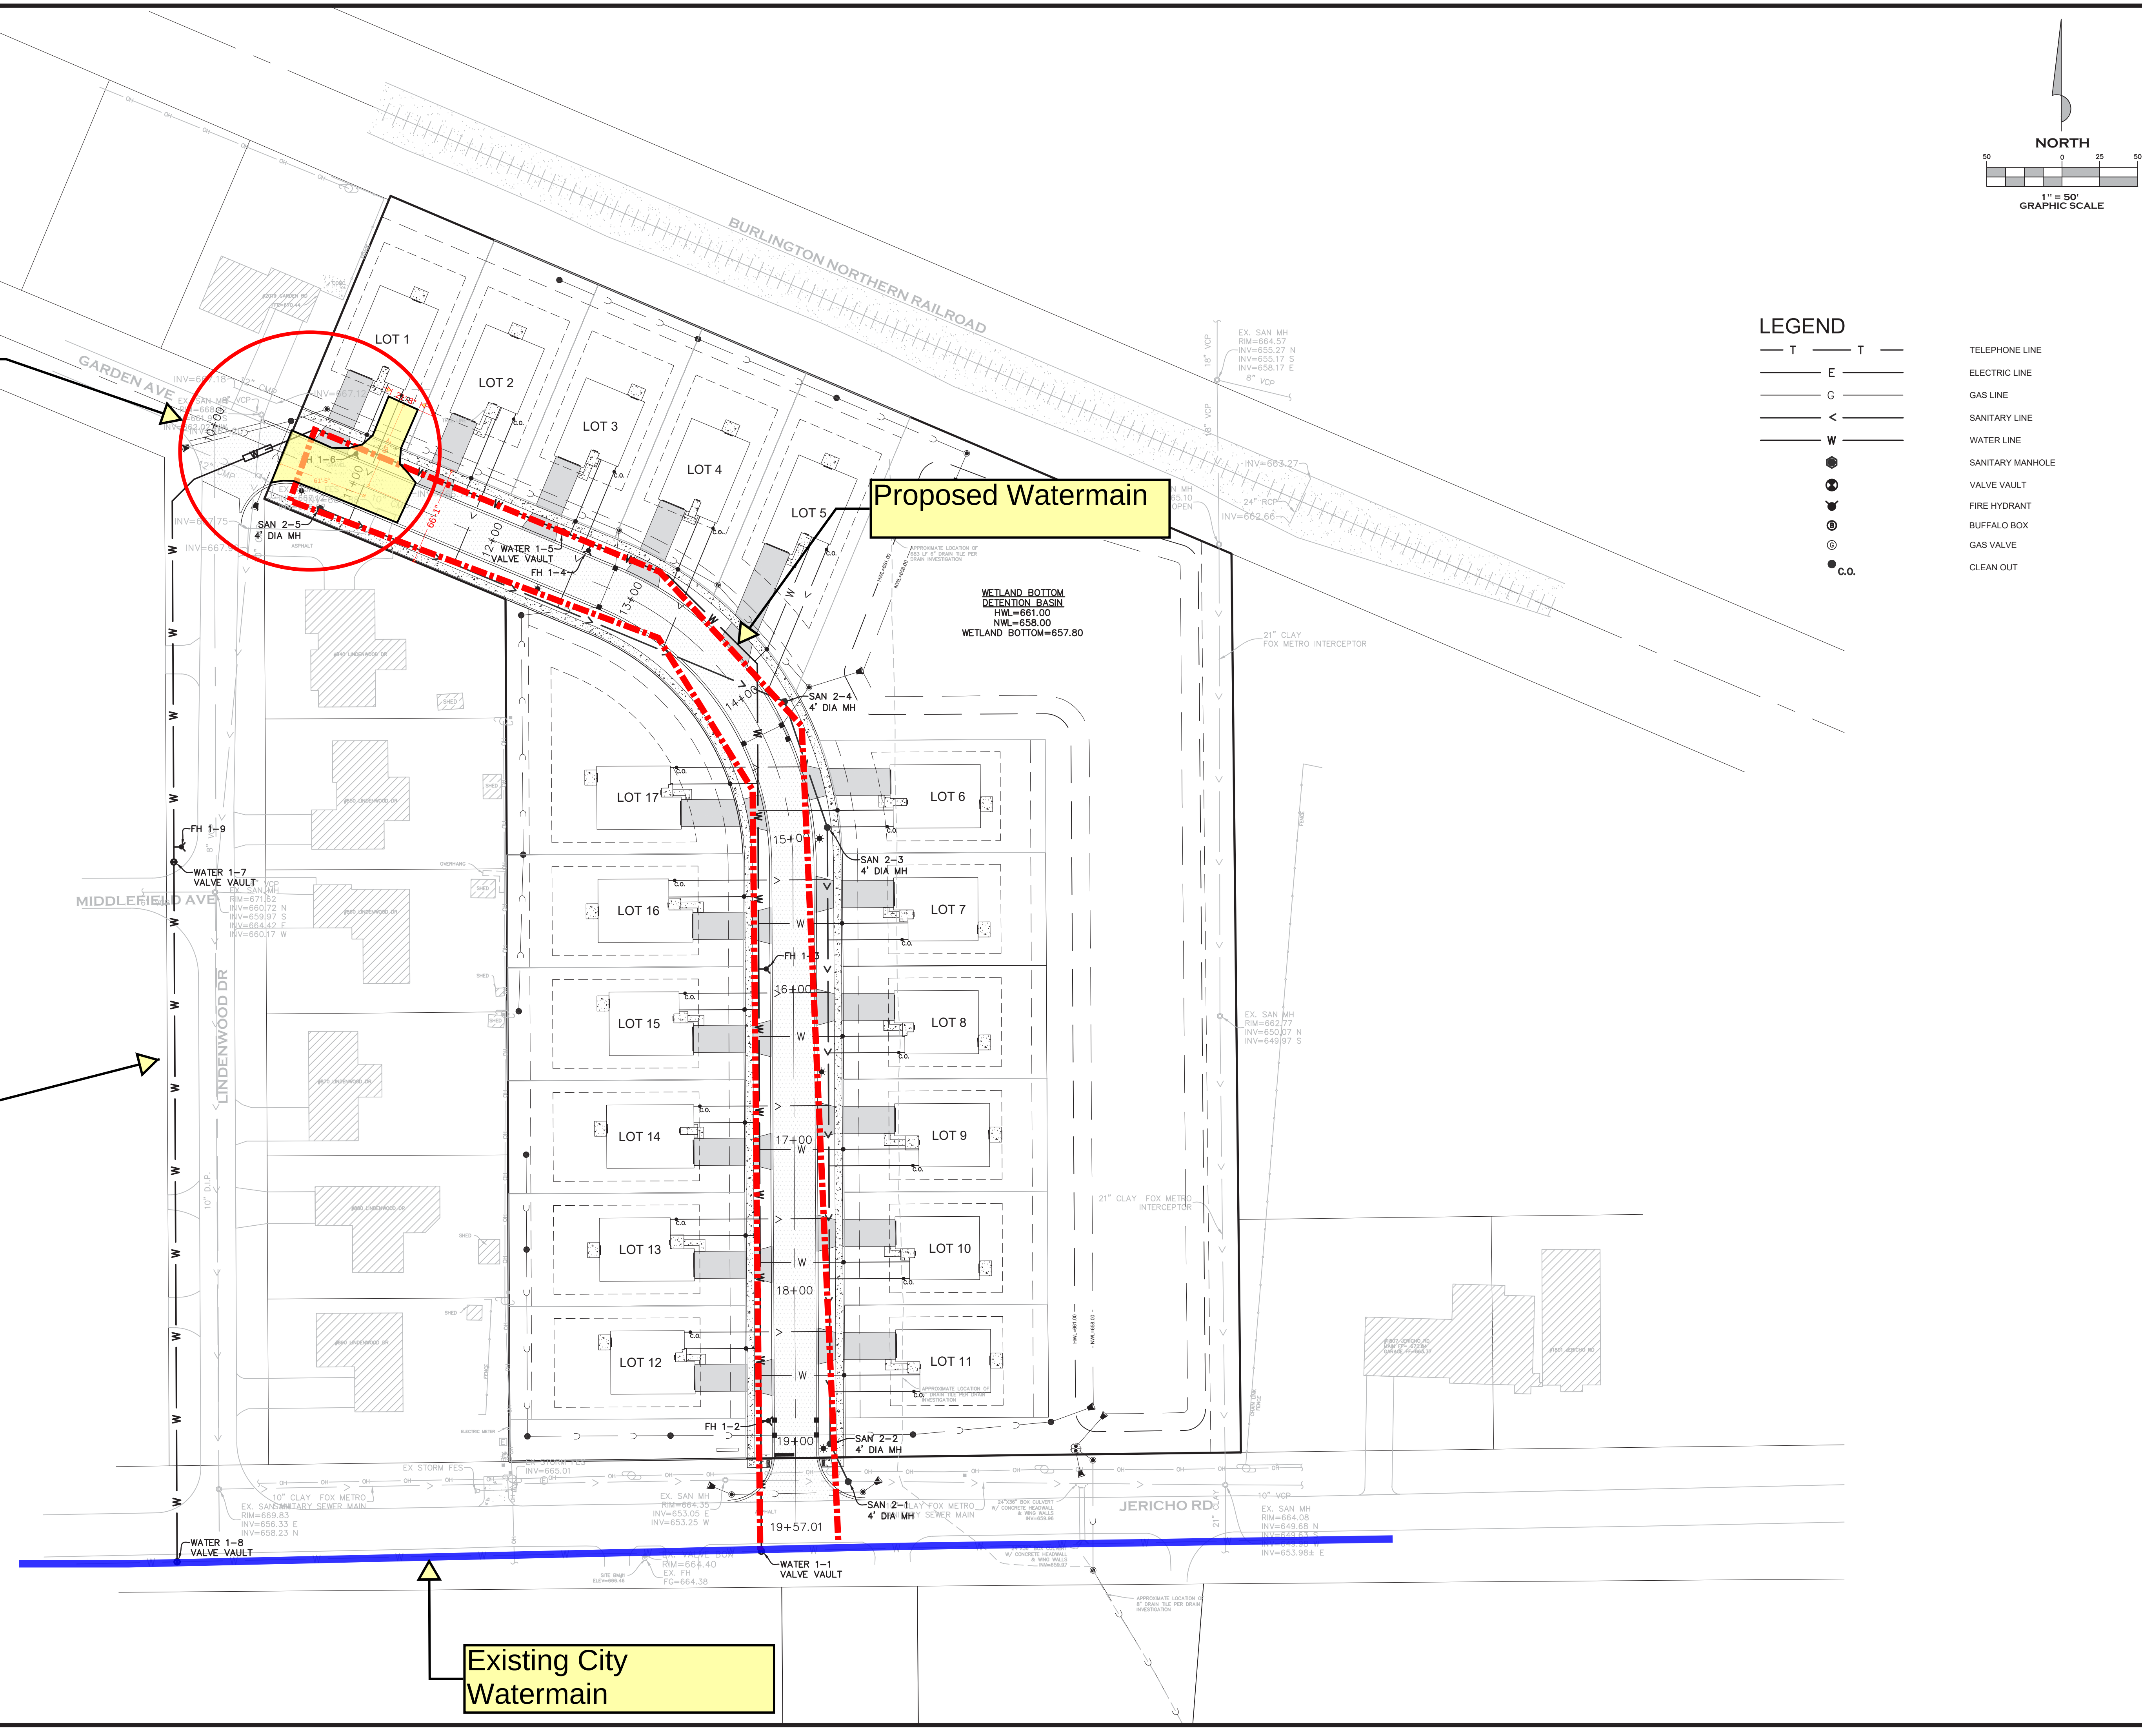

COPYRIGHT © 2023

MeritCorp

DATE:	DESCRIPTION:
02/17/2023	ISSUED FOR REVIEW
10/20/2023	REVISED PER CITY & FOX METRO COMM.
11/15/2023	ISSUED DRAFT TO CLIENT
01/26/2024	REVISED PER CITY COMMENTS

MeritCorp

ENGINEERING • PLANNING • SURVEYING • ENVIRONMENTAL

4222 Meridian Parkway, Suite 112
Aurora, IL 60504
Office 630.554.8655
Lic. No. 184-005860
www.meritcorp.com

Other Office Locations:
Gurnee, IL

HABITAT GREEN FREEDOM SUBDIVISION
FOX VALLEY HABITAT FOR HUMANITY
1921 JERICHO ROAD
AURORA, IL 60506
FINAL ENGINEERING PLANS

OVERALL UTILITY PLAN

PROJECT NO. M22006

DRAWN BY: ZDS

CHECKED BY: CLS

SHEET NO. 16 / 28