



# ELEVATIONS FOR ORCHARD INDUSTRIAL

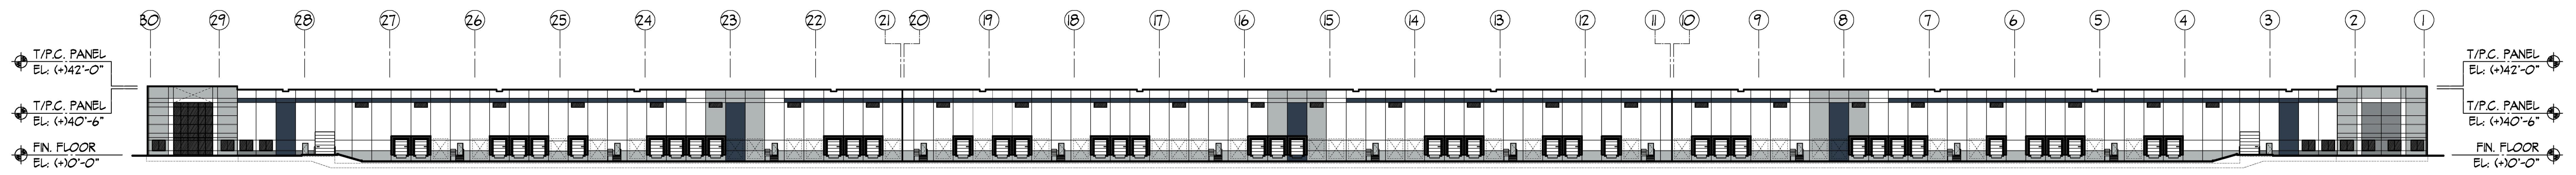


**NORTH ELEVATION**

SCALE: 1" = 50'-0"

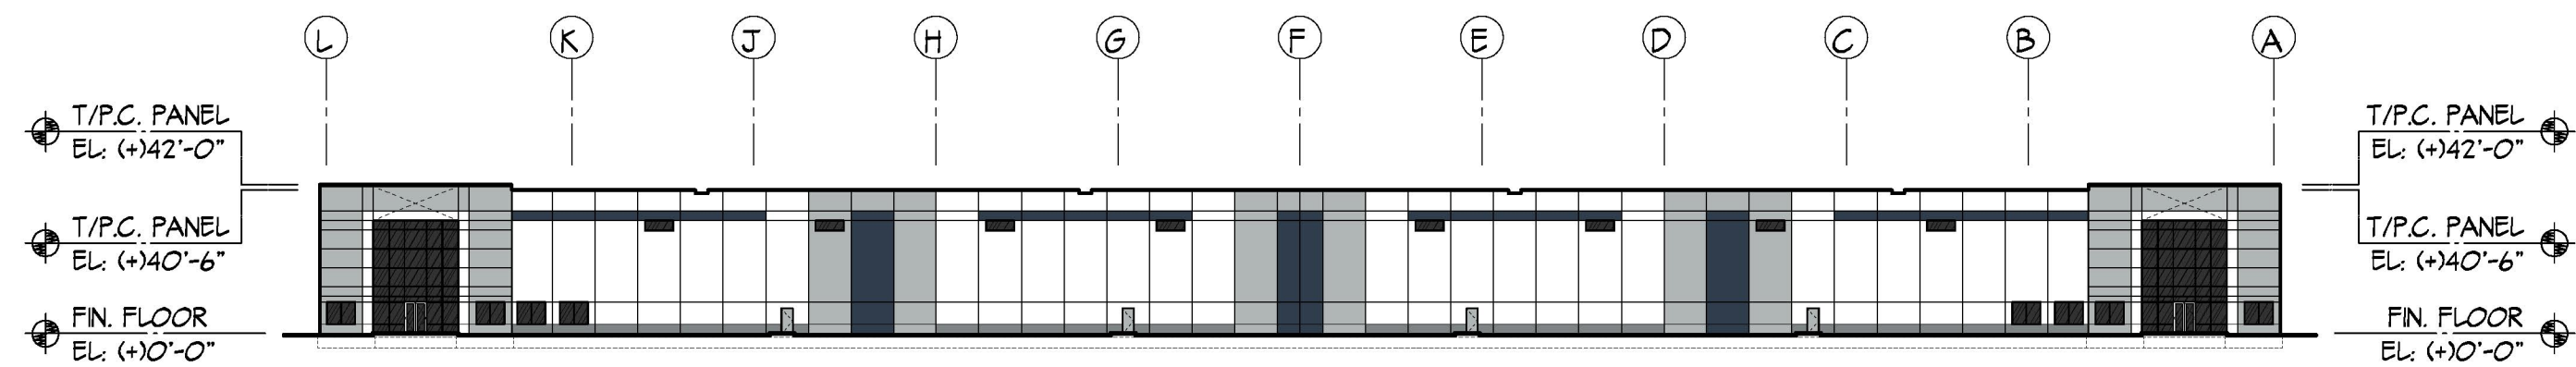


**EAST ELEVATION**

SCALE: 1" = 50'-0"

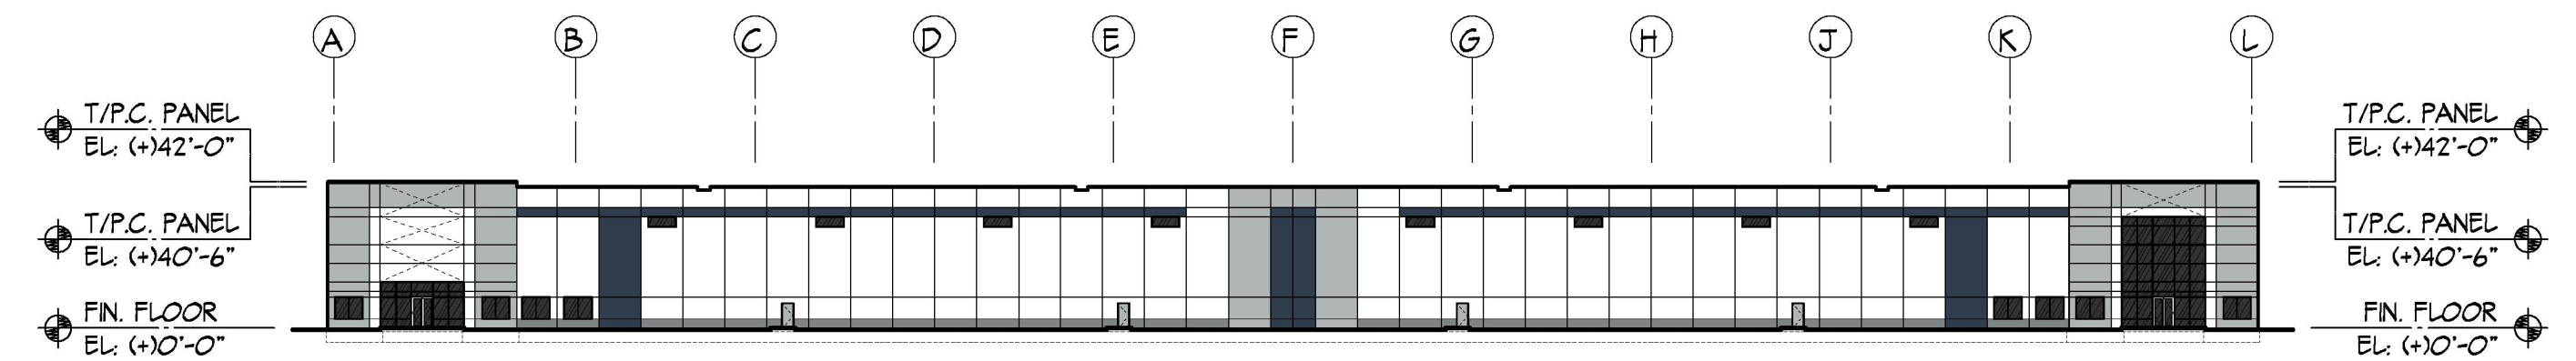


**WEST ELEVATION**

SCALE: 1" = 50'-0"

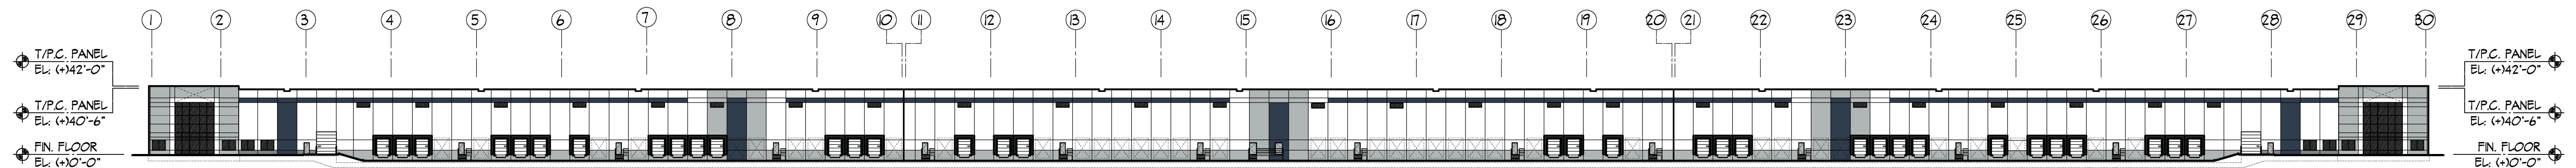


**SOUTH ELEVATION**

SCALE: 1" = 50'-0"

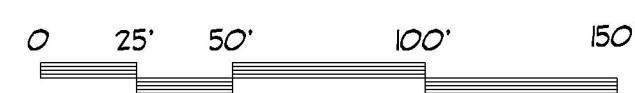


COLOR LEGEND	
EXTERIOR PRECAST TO BE COLORED WITH LOXON VERTICAL CONCRETE STAIN BY SHERWIN WILLIAMS. G.C. TO MATCH SHERWIN WILLIAMS COLORS SELECTED BELOW	FASCIA & GRAVEL STOP PAC-GLAD CHARCOAL
SITE WHITE - SW 7070 SHERWIN WILLIAMS	CURTAINWALL SYSTEM FRAMES - CLEAR ANODIZED ALUMINUM INSUL. GLASS - GREY TINTED
ONLINE - SW 7072 SHERWIN WILLIAMS	PUNCHED/CLEARSTORY WINDOWS FRAMES - CLEAR ANODIZED ALUMINUM INSUL. GLASS - GREY TINTED
SOFTWARE - SW 7074 SHERWIN WILLIAMS	INSUL. MTL. DOORS/FRAMES FRAME - PAINTED TO MATCH PRECAST DOOR - PAINTED TO MATCH PRECAST
NAVAL - SW 6244 SHERWIN WILLIAMS	OVERHEAD DOORS DRIVE-IN DOORS - PREFINISHED WHITE DOCK DOORS - PREFINISHED WHITE
	PPE BOLLARDS SAFETY YELLOW

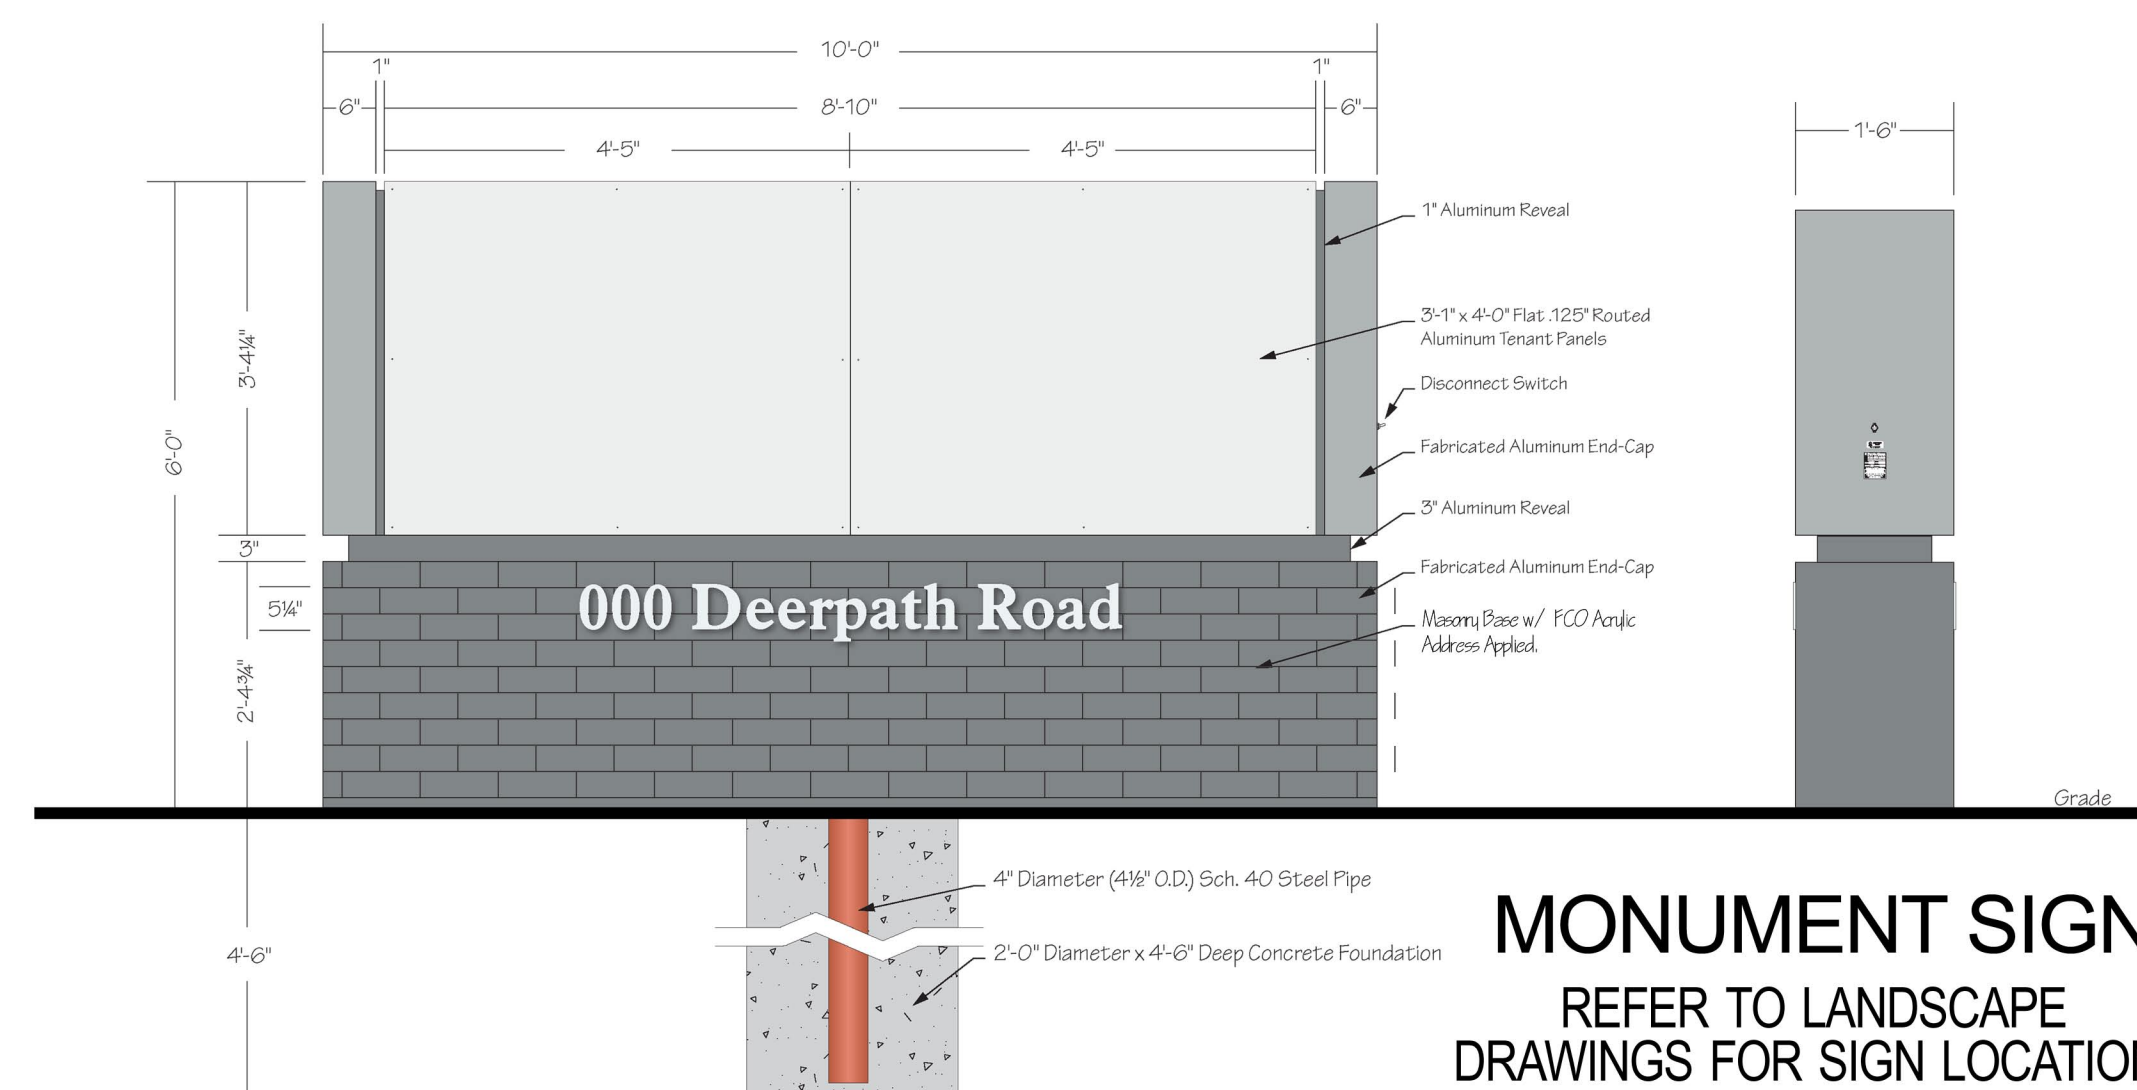

**MONUMENT SIGN**  
REFER TO LANDSCAPE DRAWINGS FOR SIGN LOCATIONS


Elevation Data Table: Ground Signage			
Ground Sign #	Description	Value	Unit
1	i) Length of street frontage - on which Sign is Located	-	Feet
	ii) Width of Sign Face	10.83	Feet
	iii) Height of Sign Face	3.38	Feet
	iv) Square Footage of Sign Face	37	Square Feet
	v) Height of Sign (overall)	6	Feet
	vi) Width of Sign (overall)	10	Feet
	vii) Type of Sign	Illuminated Tenant monument	
	viii) Type of Sign Base	fabricated aluminium	
	ix) Is there a Digital Display	n/a	
		If Yes then, Location of Digital Display on the sign	
	Height of Digital Display		Feet
	Width of Digital Display		Feet
	Square Footage of Digital Display		Square Feet
	Percent of Digital Display Sign Coverage		Percent
2	i) Length of street frontage - on which Sign is Located	-	Feet
	ii) Width of Sign Face	10.83	Feet
	iii) Height of Sign Face	3.38	Feet
	iv) Square Footage of Sign Face	37	Square Feet
	v) Height of Sign (overall)	6	Feet
	vi) Width of Sign (overall)	10	Feet
	vii) Type of Sign	Illuminated Tenant monument	
	viii) Type of Sign Base	fabricated aluminium	
	ix) Is there a Digital Display	n/a	
		If Yes then, Location of Digital Display on the sign	
	Height of Digital Display		Feet
	Width of Digital Display		Feet
	Square Footage of Digital Display		Square Feet
	Percent of Digital Display Sign Coverage		Percent

\*\* Ground Signs are Identical \*\*

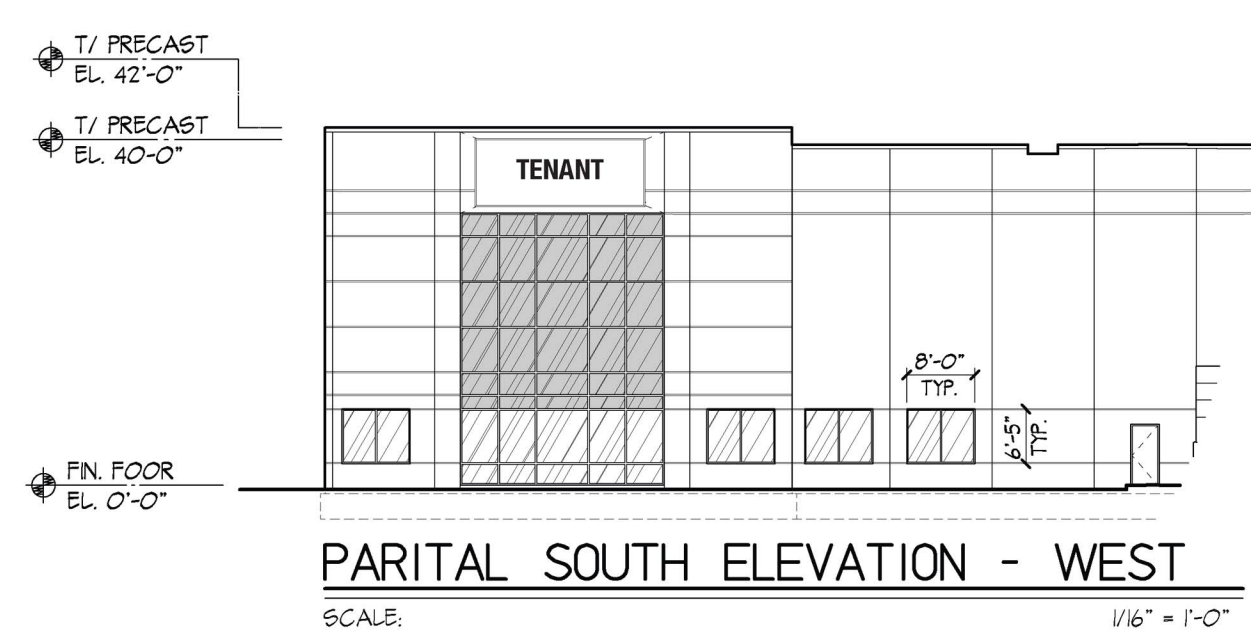

**PARITAL SOUTH ELEVATION - WEST**

SCALE: 1/16" = 1'-0"

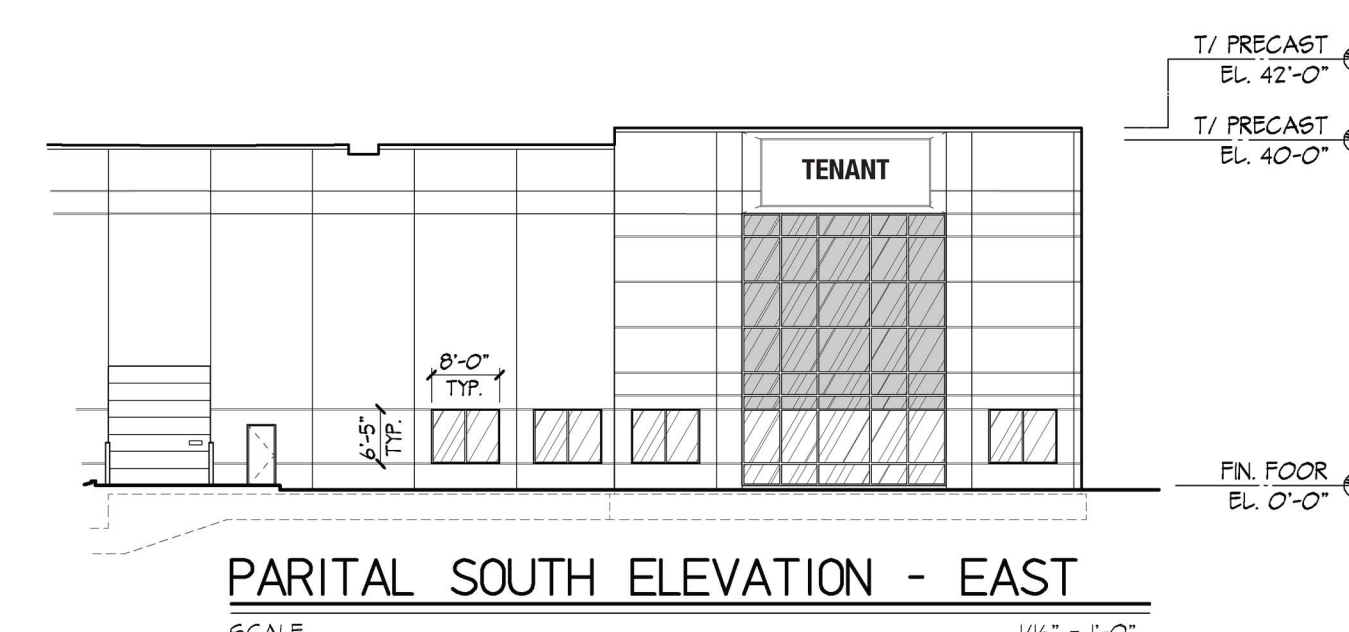

**PARITAL SOUTH ELEVATION - EAST**

SCALE: 1/16" = 1'-0"

Elevation Data Table: Wall Signage			
Wall Sign #	Description	Value	Unit
1	i) Width of Façade - on which Sign is Located	1,390.00	Feet
	ii) Height of Façade - on which Sign is Located	42.00	Feet
	iii) Square Footage of Façade - on which Sign is Located	58,380.00	Square Feet
	iv) Width of Sign Face	20.00	Feet
	v) Height of Sign Face	8.00	Feet
	vi) Square Footage of Sign Face	160.00	Square Feet
	vii) Percent of Sign Coverage - Façade on which Sign is Located	0%	Percent
2	i) Width of Façade - on which Sign is Located	1,390.00	Feet
	ii) Height of Façade - on which Sign is Located	42.00	Feet
	iii) Square Footage of Façade - on which Sign is Located	58,380.00	Square Feet
	iv) Width of Sign Face	20.00	Feet
	v) Height of Sign Face	8.00	Feet
	vi) Square Footage of Sign Face	160.00	Square Feet
	vii) Percent of Sign Coverage - Façade on which Sign is Located	0%	Percent