


THE MISSNER | GROUP

The Missner Group provides comprehensive and integrated real estate development, acquisition, and construction services throughout the United States. The firm was established on a set of core philosophies established by Irving Missner in 1945 which include practicing honesty, integrity, and providing value to every project; to understand not only the client's needs, but also their business goals and operations; and to complete each project efficiently and effectively. The Missner Group, now in its seventieth year and third generation places significant importance on relationships, whether with clients, associates, subcontractors, or colleagues, each is of the utmost value. For these reasons, The Missner Group has earned an enviable reputation from those associated with our industry, from architects and engineers to those in the banking and lending communities. Built on solid principles, The Missner Group specializes in a broad range of project types. Whether building a large industrial property, manufacturing plant, an office, a laboratory, medical center, or a retail development, The Missner Group prides itself on dedication to client satisfaction and the highest standards of quality in construction.

Orchard 88 Site Proposal




Current Subdivision

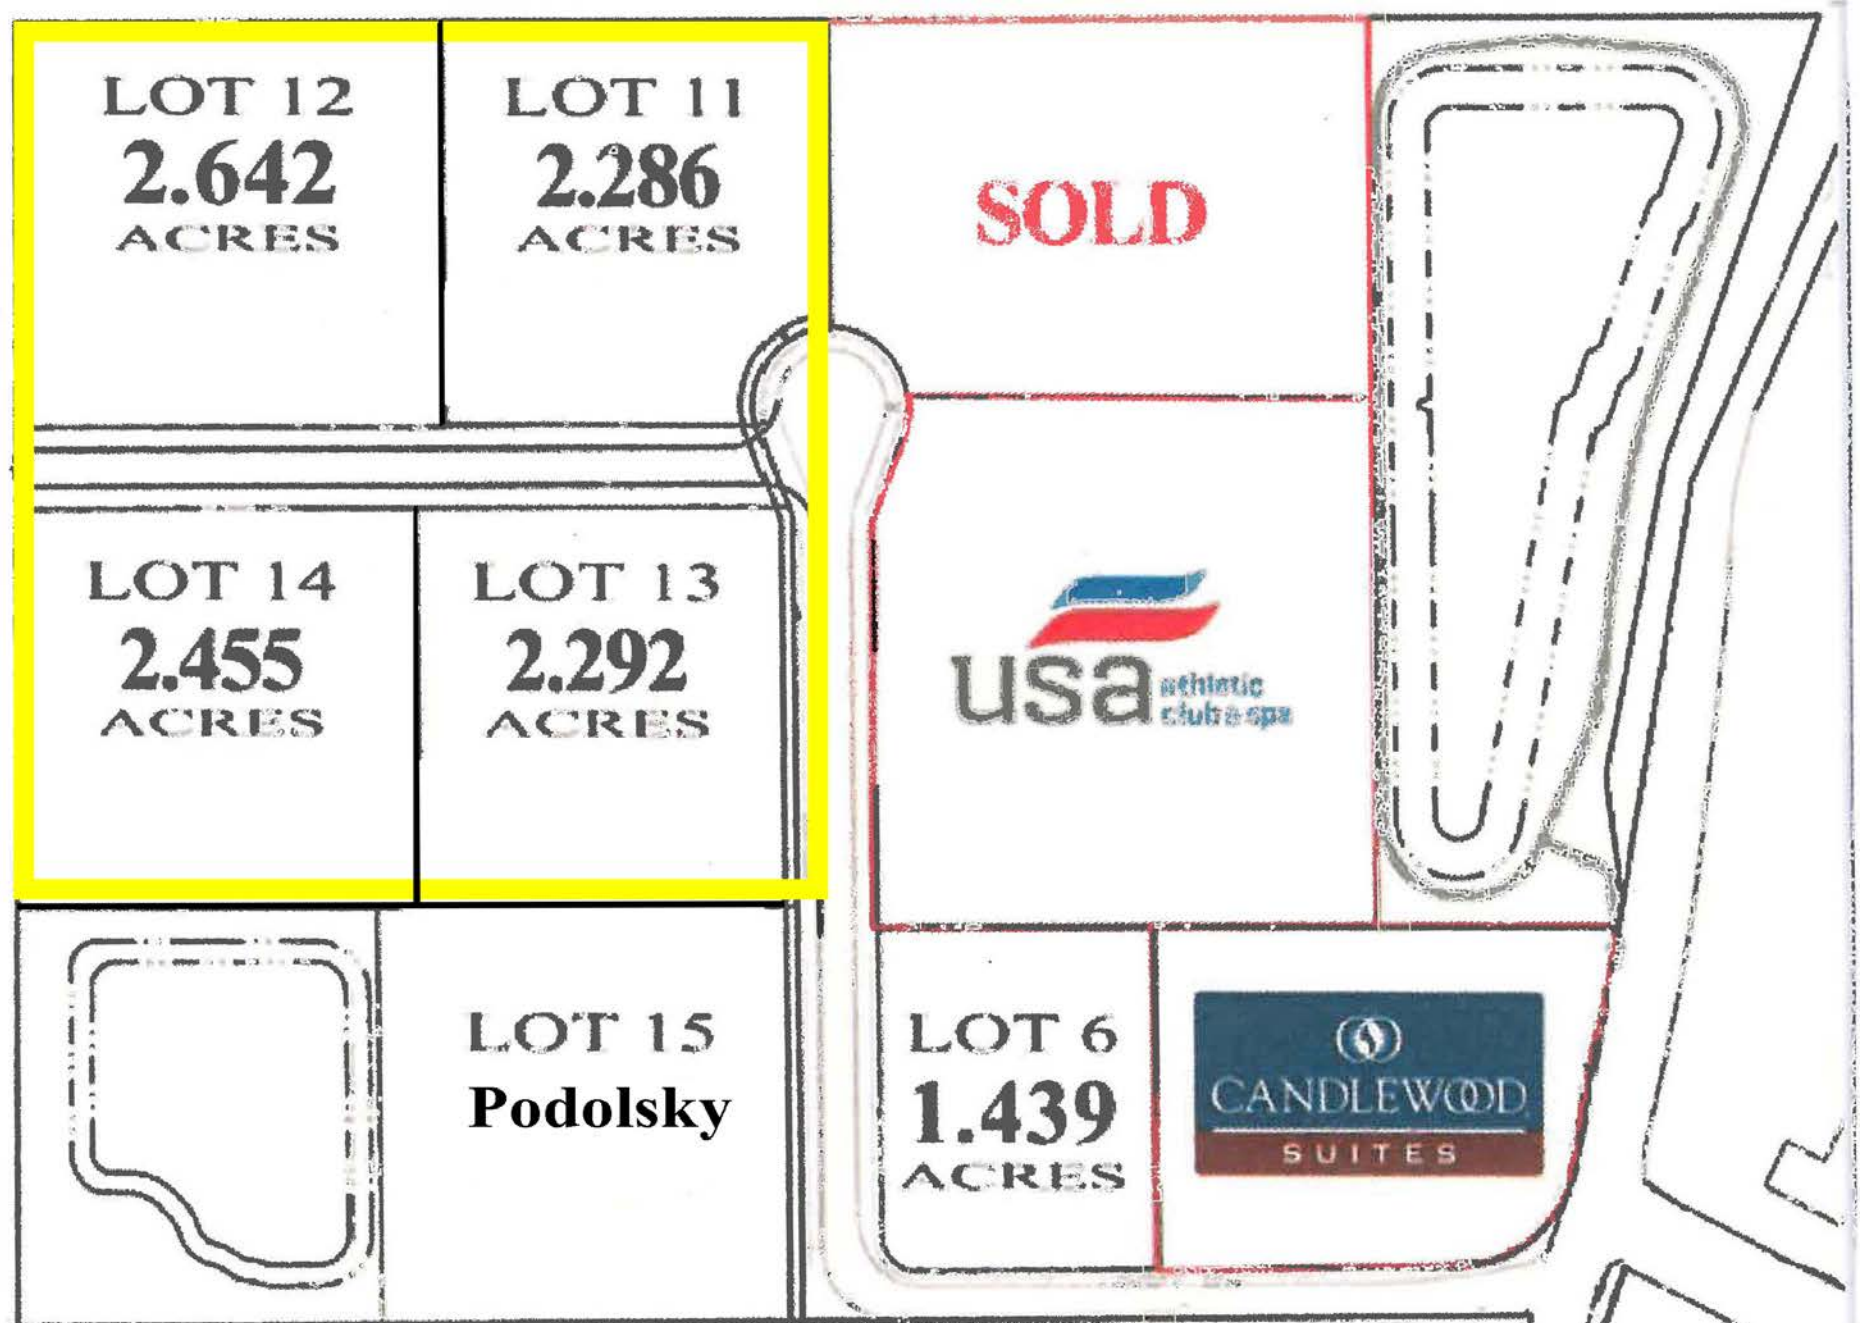


I-88


189° 51' 30" E 655.18'

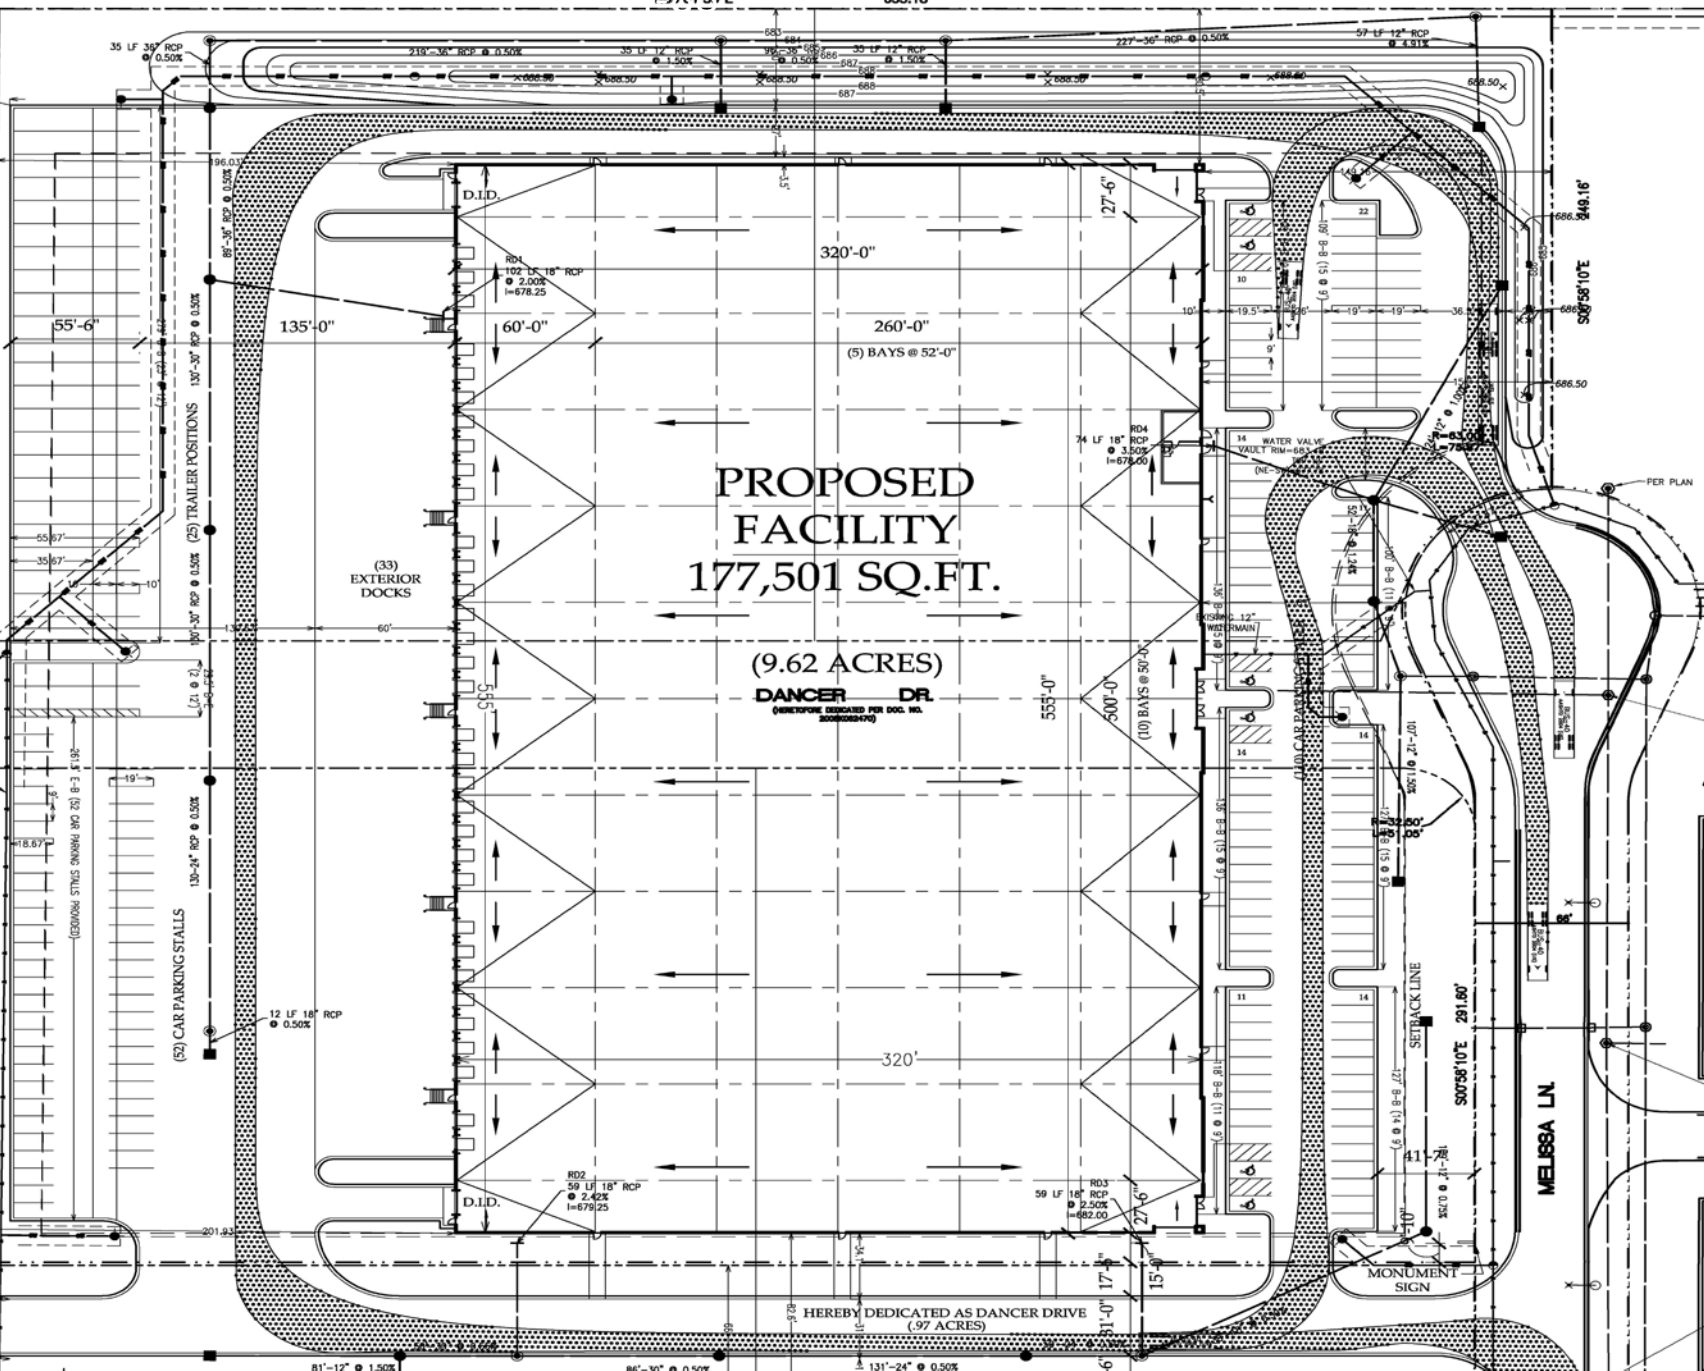

Orchard 88 Site Plan

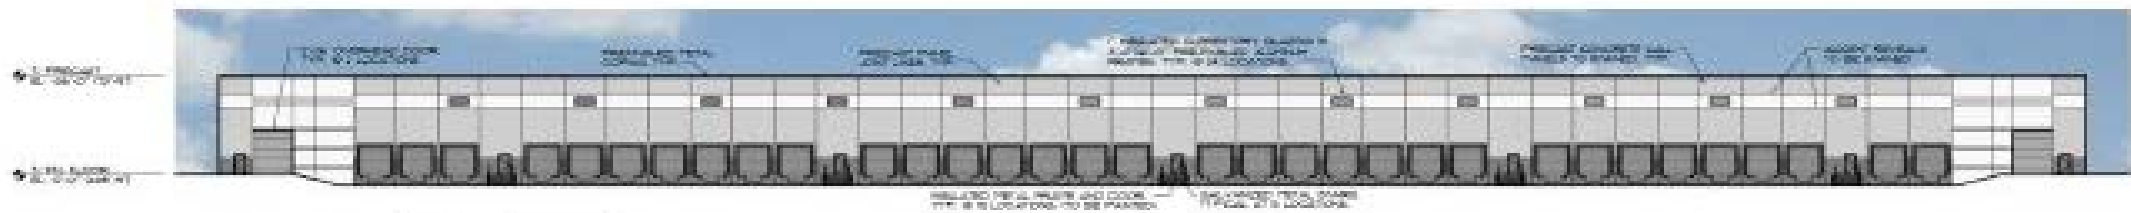

A3 WEST ELEVATION
SCALE: 1/32" = 1'-0"
0 16 32 64 FT.

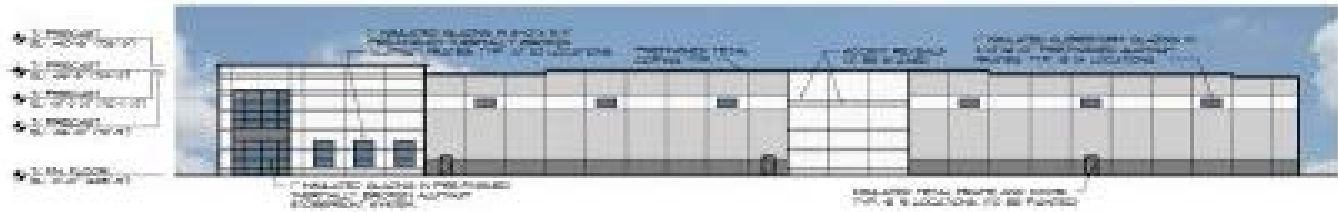


B3 NORTH ELEVATION
SCALE: 1/32" = 1'-0"
0 16 32 64 FT.



C3 EAST ELEVATION
SCALE: 1/32" = 1'-0"
0 16 32 64 FT.



D3 SOUTH ELEVATION
SCALE: 1/32" = 1'-0"
0 16 32 64 FT.

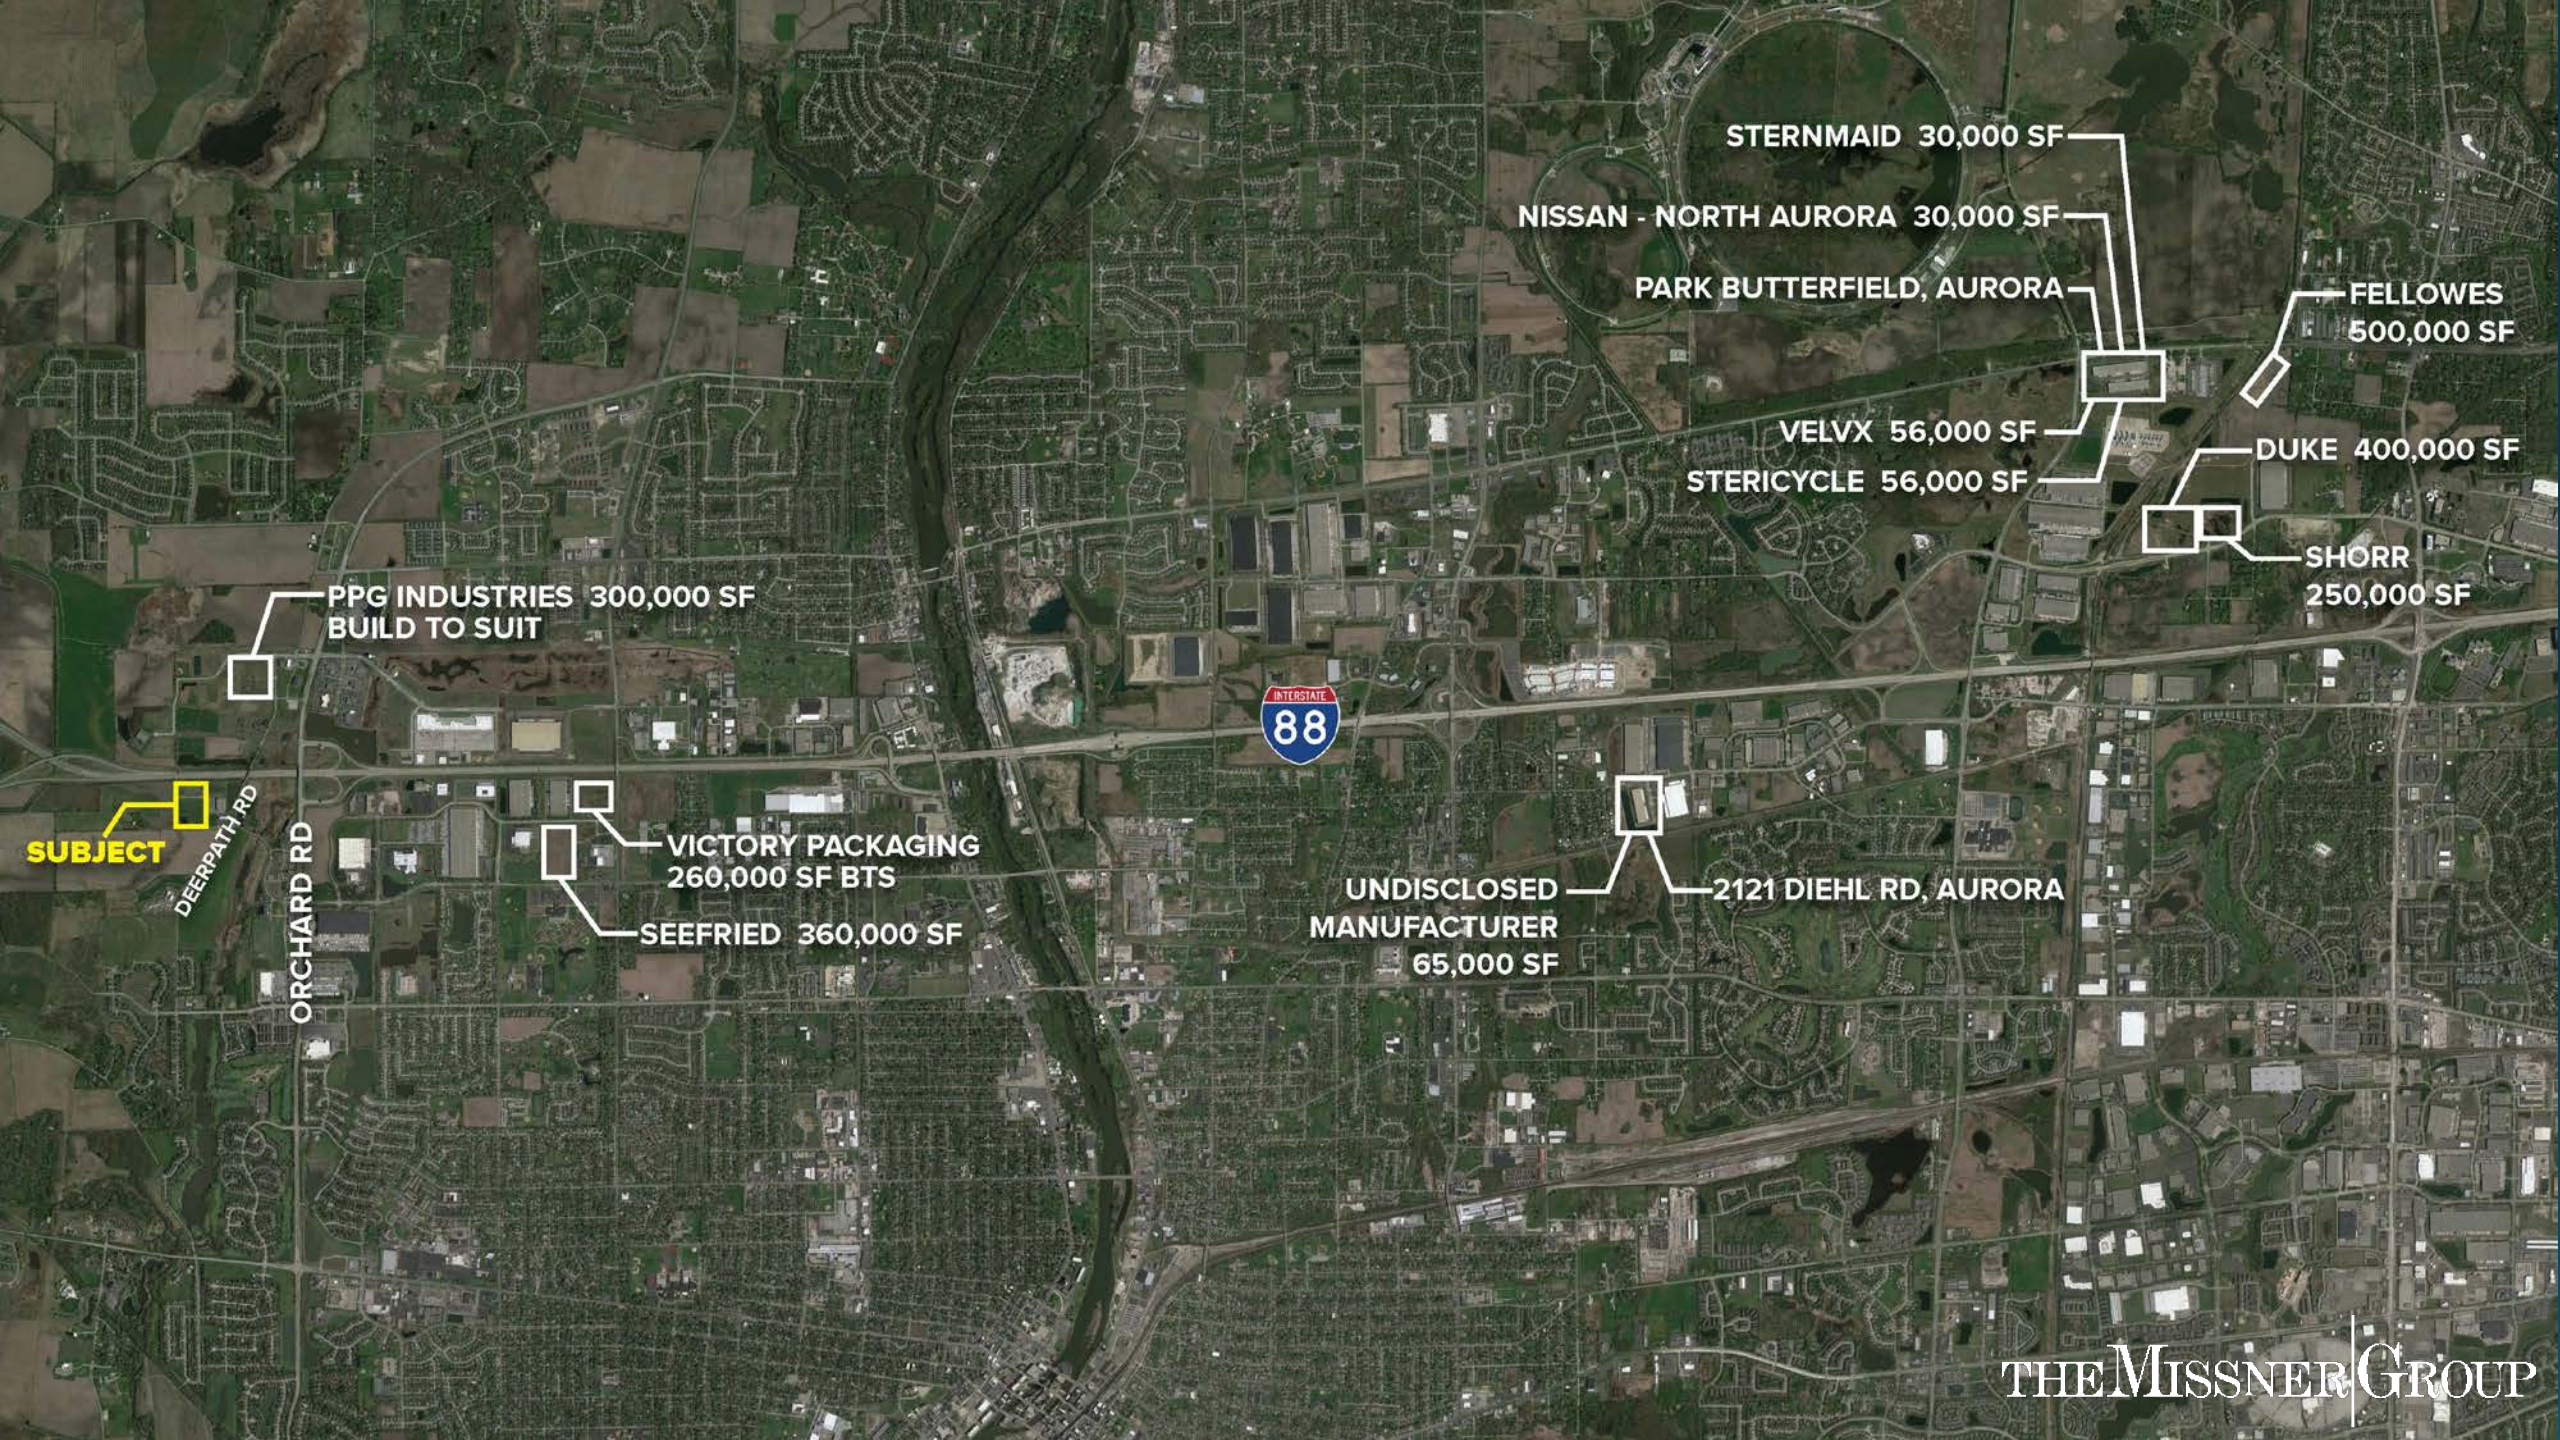

STERNMAID 30,000 SF

NISSAN - NORTH AURORA 30,000 SF

PARK BUTTERFIELD, AURORA

FELLOWES
500,000 SF

VELVX 56,000 SF

STERICYCLE 56,000 SF

DUKE 400,000 SF

SHORR
250,000 SF

PPG INDUSTRIES 300,000 SF
BUILD TO SUIT



SUBJECT

DEERPETH RD

ORCHARD RD

VICTORY PACKAGING
260,000 SF BTS

SEEFRIED 360,000 SF

UNDISCLOSED
MANUFACTURER
65,000 SF

2121 DIEHL RD, AURORA

Real Estate Tax Projections


Real Estate Tax Projections
Dancer Drive and Melissa Lane

	Total Development Square Footage	FAR of Site	Estimated RE Taxes per Sq Ft	Year 1 RE Taxes	Year 2 RE Taxes	Year 3 RE Taxes	Year 4 RE Taxes	Year 5 RE Taxes	Year 6 RE Taxes	Year 7 RE Taxes	Year 8 RE Taxes	Year 9 RE Taxes	Year 10 RE Taxes	Total Over 10 YRS
4 Building Development	150,580	32%	2.00	301,160	316,218	332,029	348,630	366,062	384,365	403,583	423,762	444,950	467,198	3,787,958
Proposed Missner Group Development (multi tenant)	177,501	38%	2.00	355,002	372,752	391,390	410,959	431,507	453,083	475,737	499,523	524,500	550,725	4,465,177
Increased RE Tax Revenue				53,842	56,534	59,361	62,329	65,445	68,718	72,153	75,761	79,549	83,527	677,219

Notes



Estimated RE taxes per sq ft based on building completion and occupancy
RE Taxes assumed to increase 5% annually

RELOCATED DANCER DRIVE

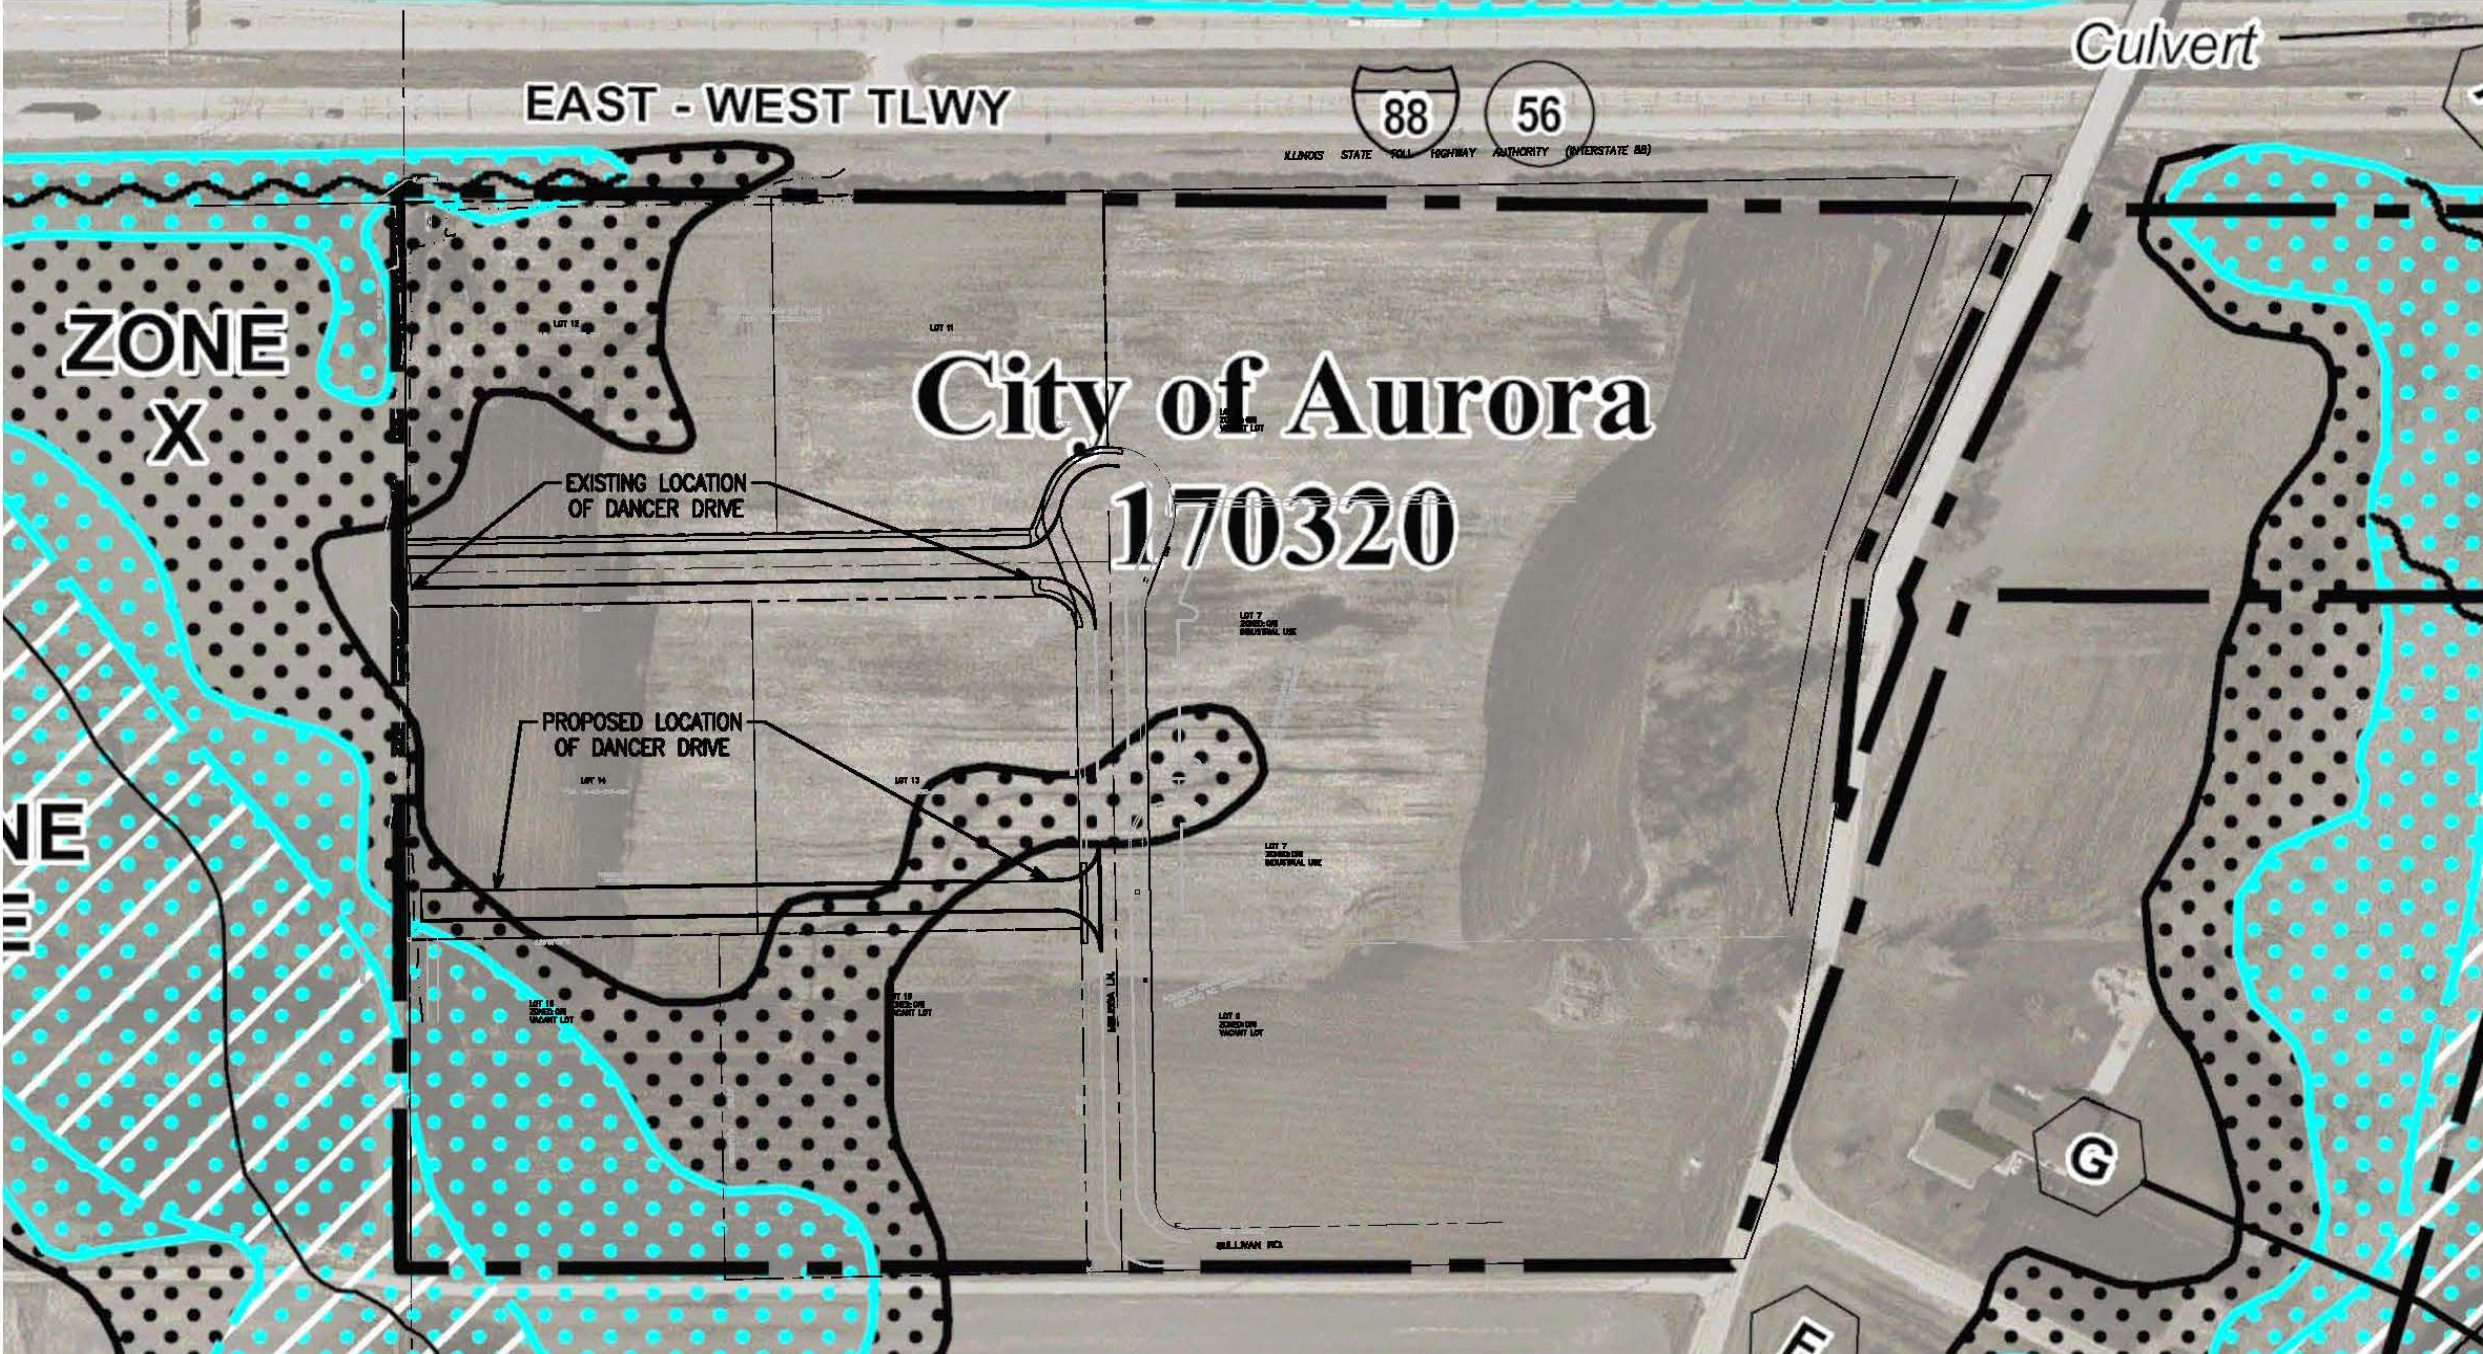

White Oak Business Park Aurora – 2121 Diehl Road

Completed October, 2014

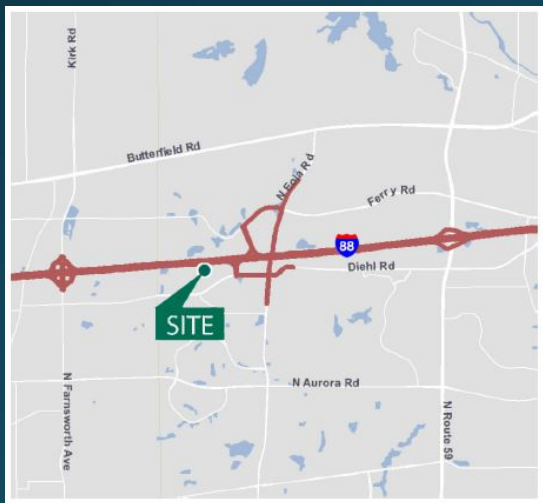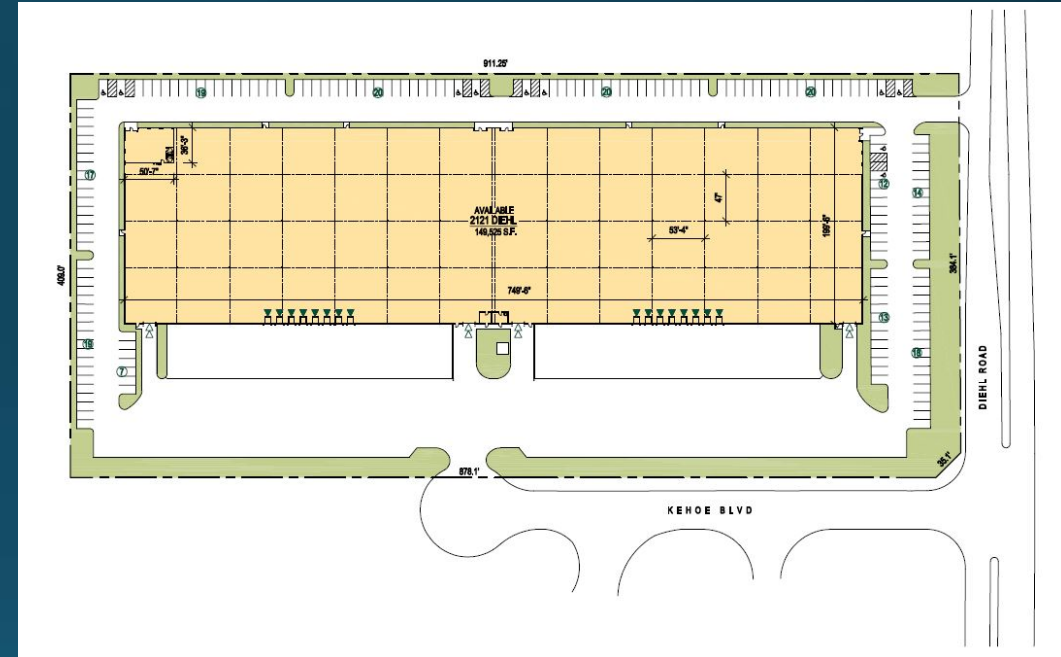

location

- Located on Diehl Road in the White Oak Business Park
- Immediate access to I-88 via the Eola four-way interchange

facility

- Available: 149,525 SF (divisible to 30,000 SF)
- Clear Height: 30'
- Loading: 16 exterior docks; 4 drive-in doors (expandable)
- Trailer Parking: 24 positions available
- Typical Bay Size: 53' x 47'
- Parking: 181 cars
- Site Size: 8.42 acres
- New construction
- Office space to suit

Colliers International

Brian Kling
 brian.kling@colliers.com
 ph +1 847.698.8223
 cell +1 630.430.3812
 6250 N. River Road, Suite 11-100
 Rosemont, IL 60018 USA

Colliers International

Reed Adler
 reed.adler@colliers.com
 ph +1 847.384.2810
 cell +1 847.477.1710
 6250 N. River Road, Suite 11-100
 Rosemont, IL 60018 USA

Prologis

Aaron Rosdal
 arosdal@prologis.com
 ph +1 847 292 3927
 cell +1 312 420 9513
 6250 N. River Road, Suite 1100
 Rosemont, IL 60018 USA