

OPEN OFFICE AREA



WS-01



SC-01

NO.	DATE	DESCRIPTION
1	12/23/24	ISSUE FOR REVIEW
2	01/07/25	ISSUE FOR REVIEW
3	01/27/25	ISSUE FOR REVIEW
4	02/20/25	ISSUE FOR REVIEW
5	03/13/26	ISSUE FOR REVIEW
6		

DRAWN BY: M. MCKENNA  
 CHECKED BY: M. MCKENNA  
 C. CASE  
 DATE: 12/23/24  
 SCALE: 1/8" = 1'-0"  
 PROJECT NO.: 24-001-001  
 APPROVED BY: M. MCKENNA

CITY OF AURORA  
[Solid-To, Address, City]

CUSTOMER SERVICE CENTER




The following drawing/design is the sole intellectual property of Interiors for Business, Inc. and may not be duplicated or copied for any reason. Any drawing or design duplicated or copied will be billed at the current per hour rate.

NO.	DATE	DESCRIPTION
1	12.23.24	ISSUE FOR REVIEW
2	01.07.25	ISSUE FOR REVIEW
3	02.04.25	ISSUE FOR REVIEW
4	03.20.25	ISSUE FOR REVIEW
5	07.13.26	ISSUE FOR REVIEW


DRAWN BY: M. MCKENNA	DATE: 12/23/24	DESCRIPTION: ISSUED FOR REVIEW
CONTRACT: C-1000	PROJECT NO: 24-0000	PROJECT NAME: 240000
SCALE: 1/8"=1'-0"	DATE: 12/23/24	ISSUE FOR REVIEW
APPROVED BY: [Signature]		

CITY OF AURORA  
[Sold-To, Address, City]

CUSTOMER SERVICE CENTER

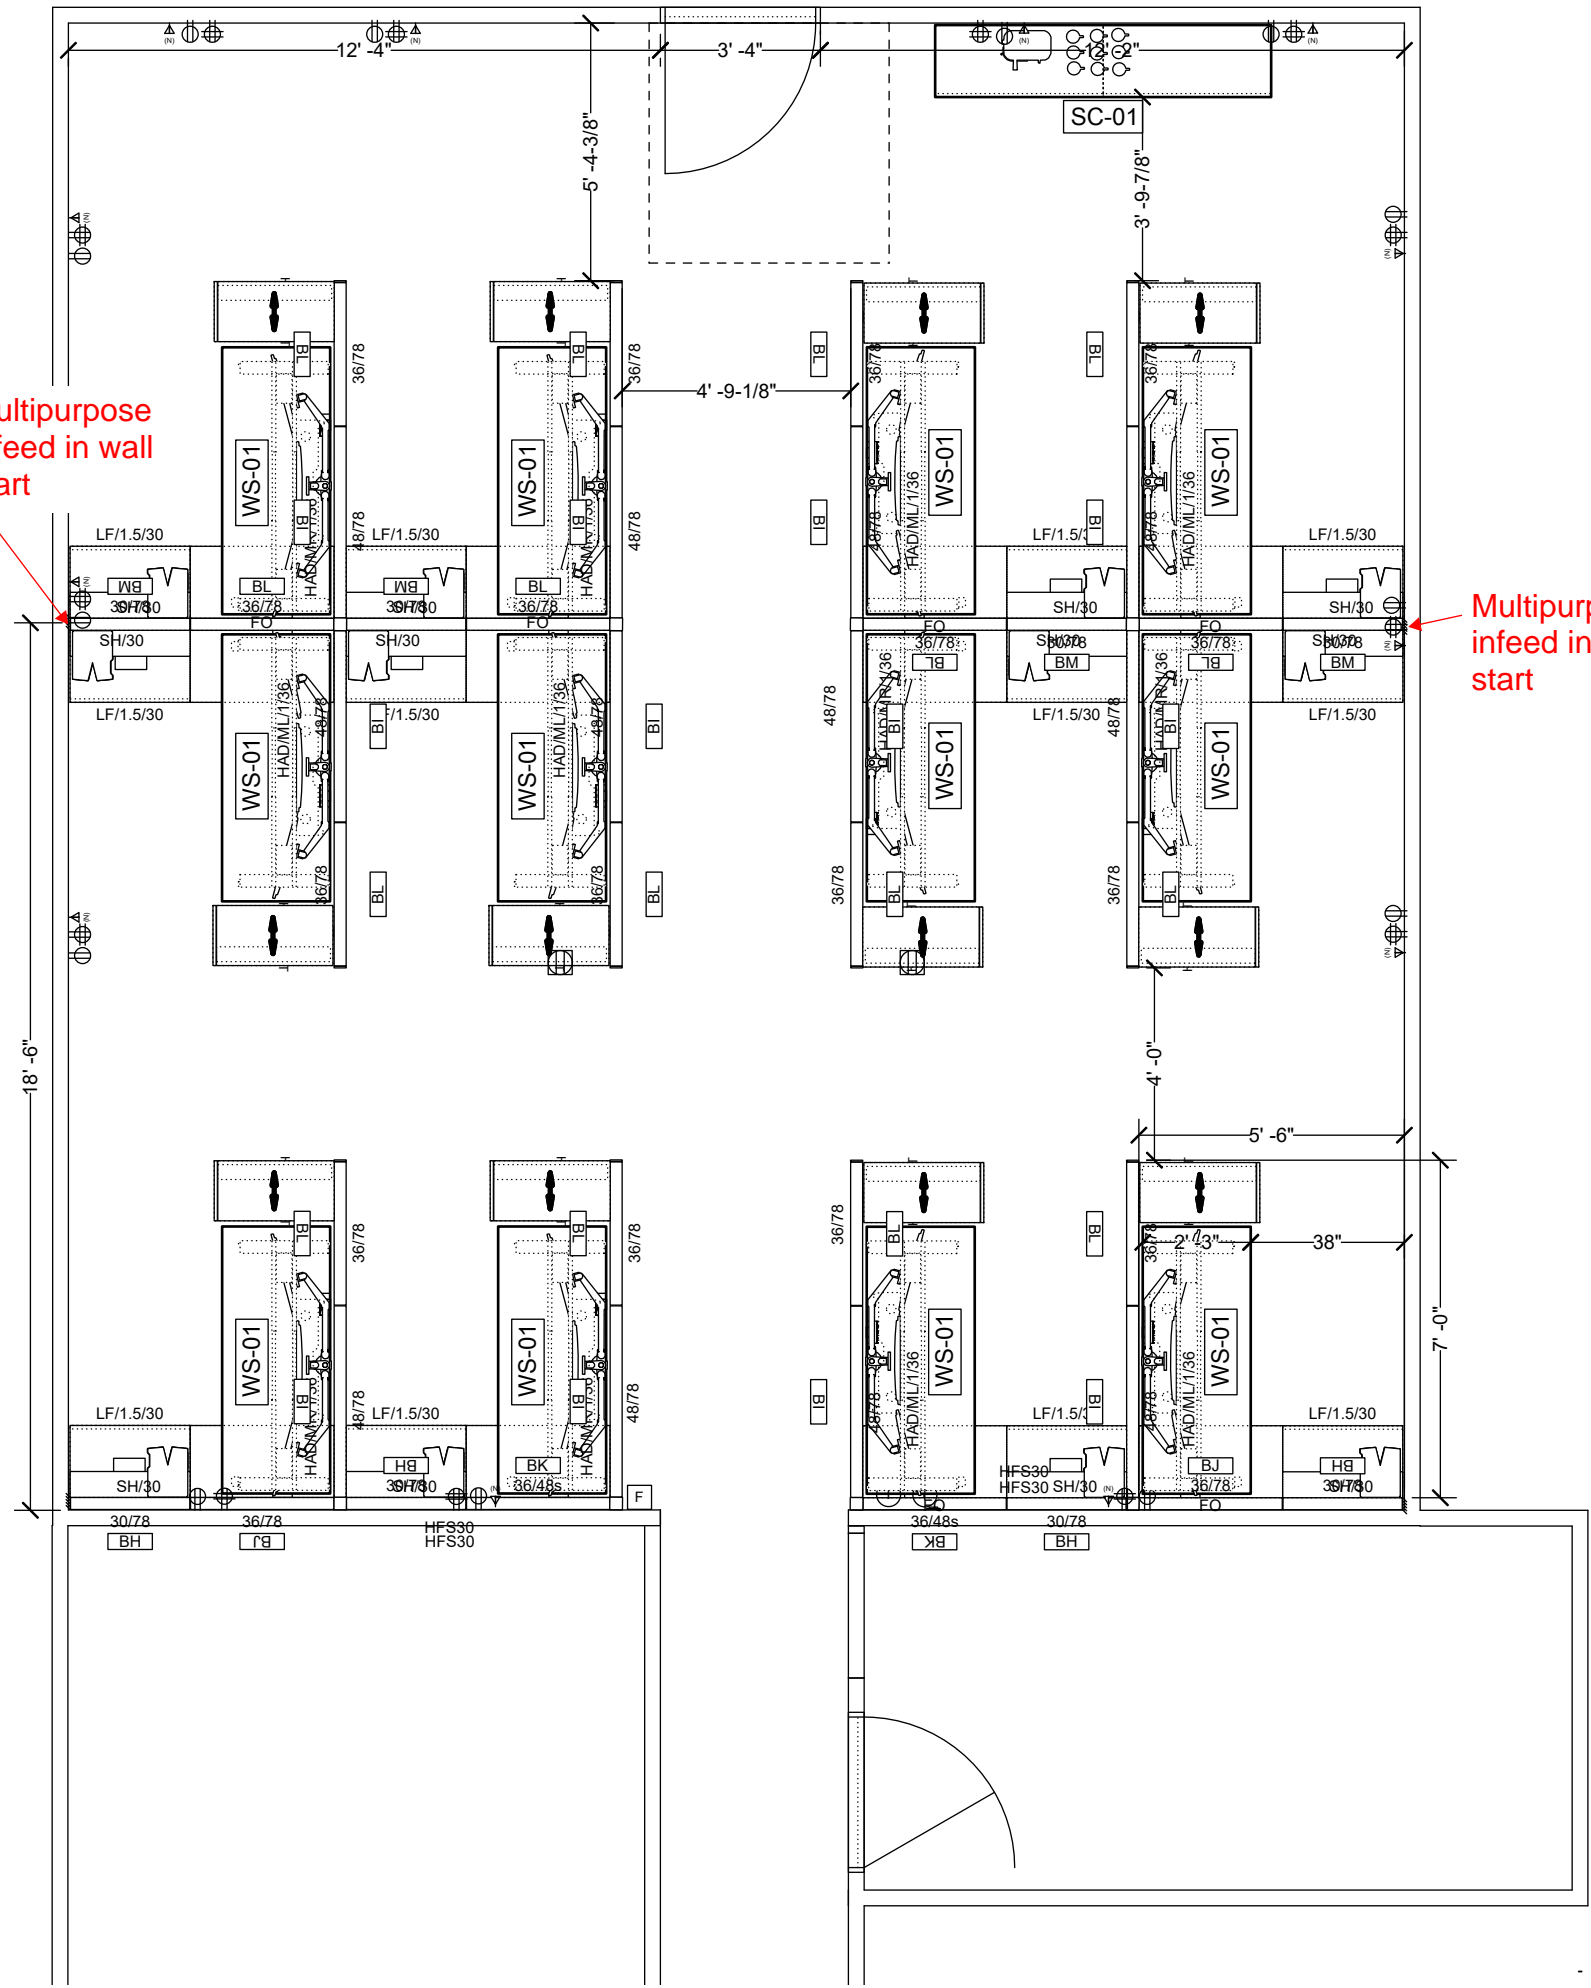



OPEN OFFICE AREA: COMPONENT PLAN

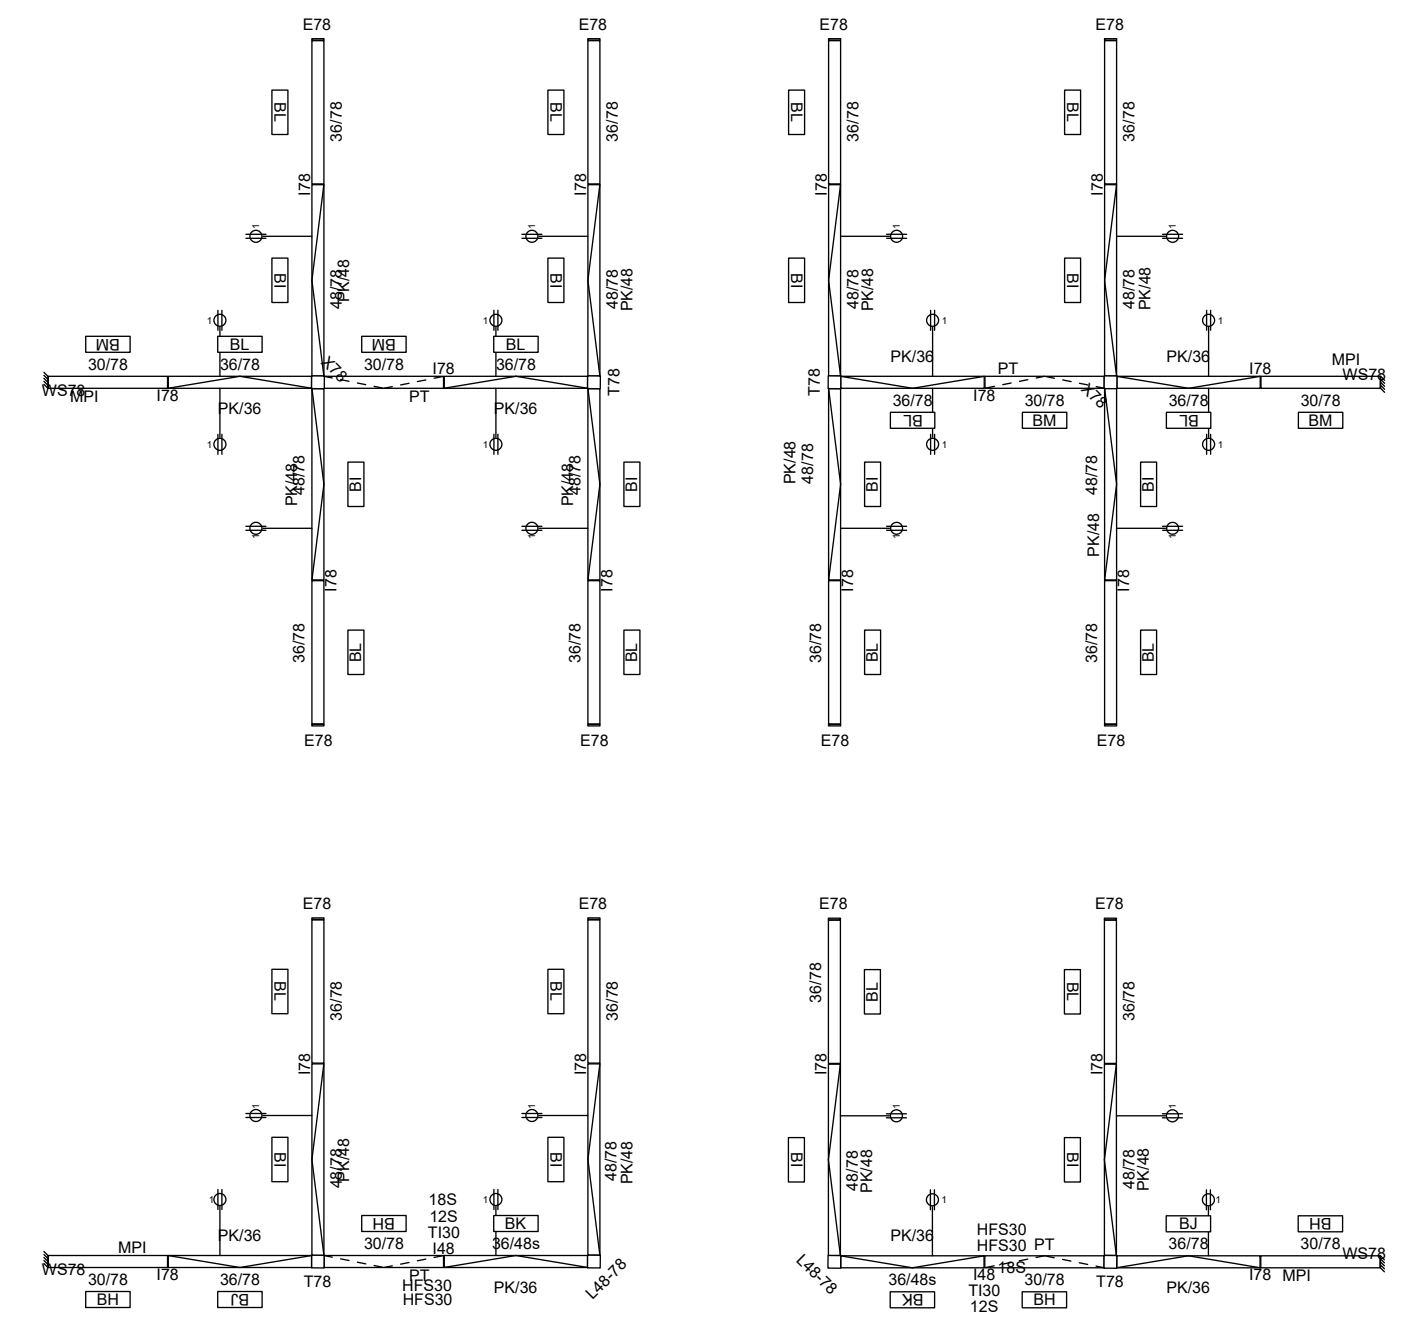

OPEN OFFICE AREA: ELECTRICAL PLAN

Frame Types

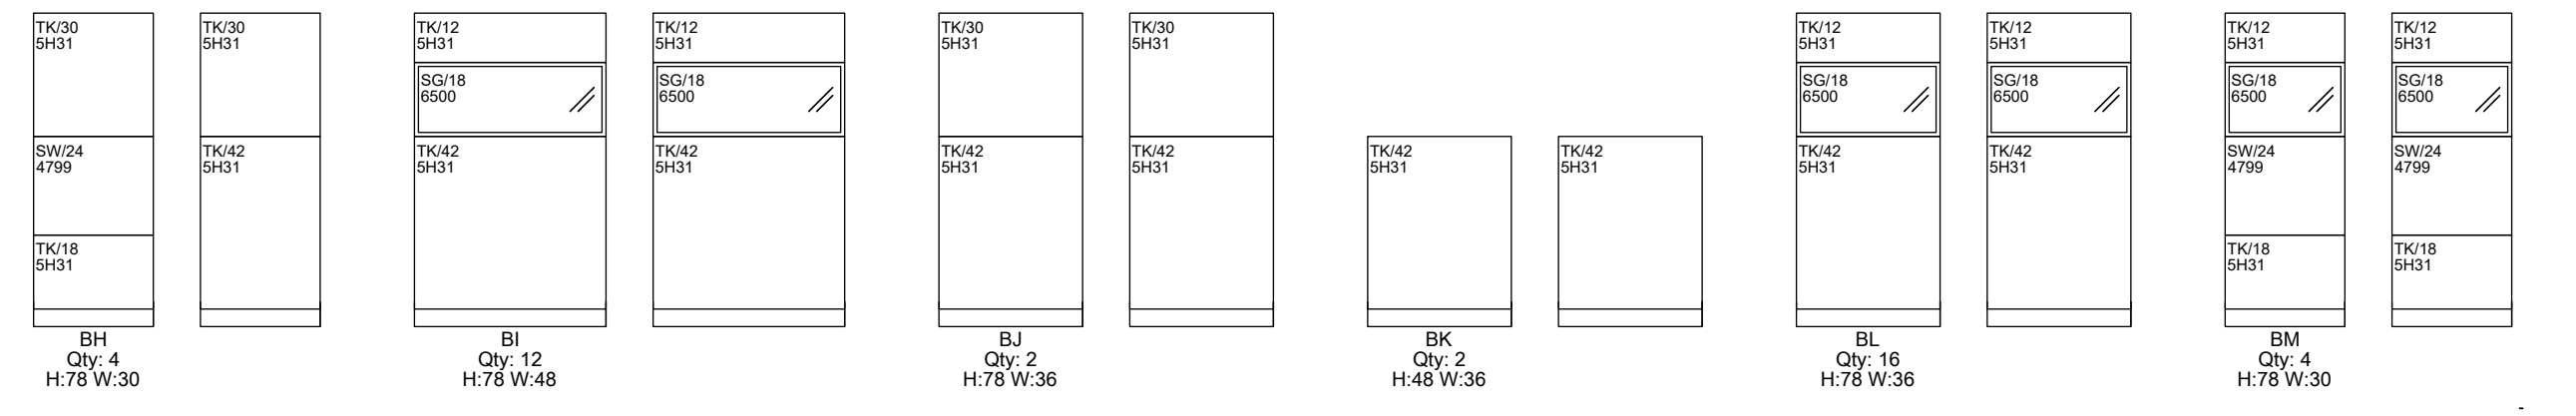

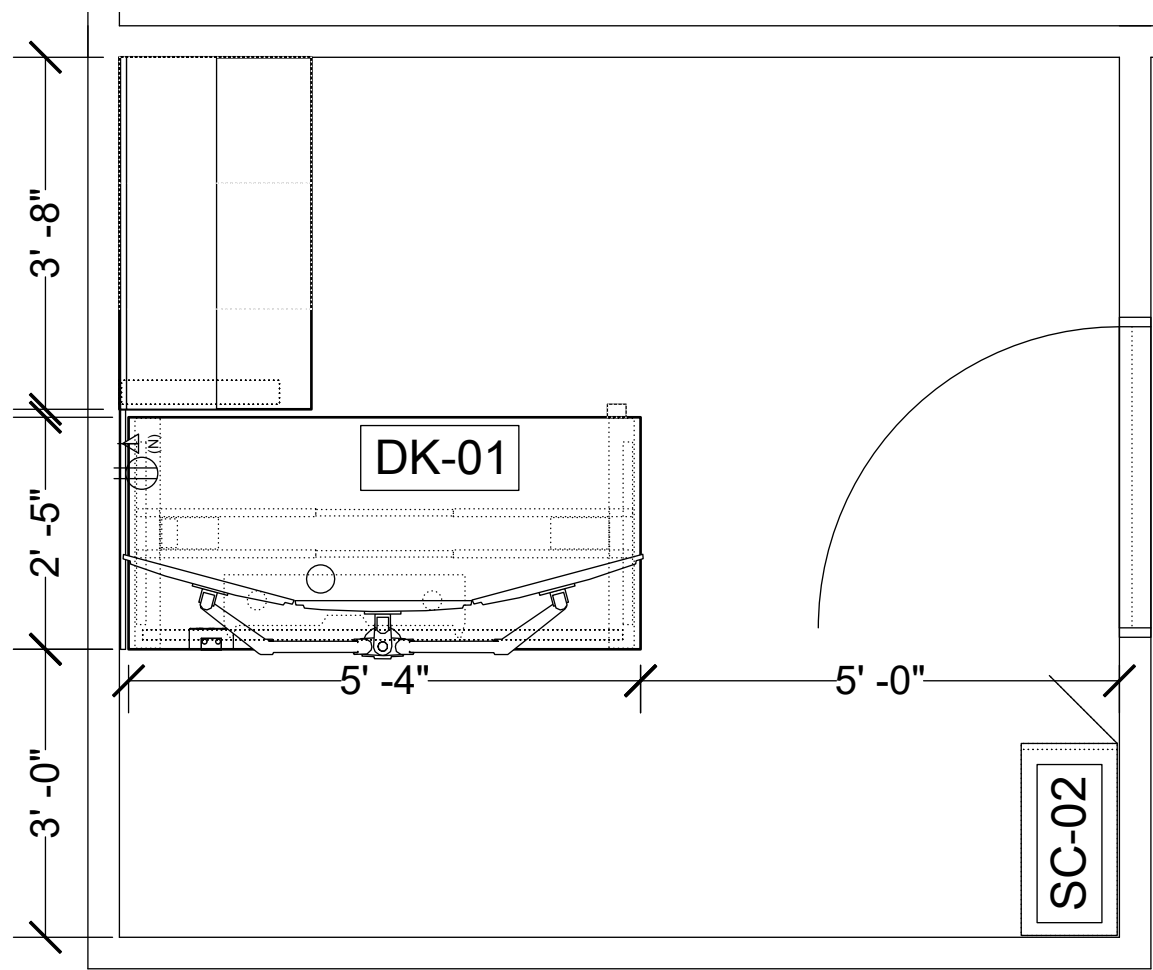

PRIVATE OFFICE



DK-01



SC-02

REV	DATE	DESCRIPTION
1	12.23.24	ISSUE FOR REVIEW
2	08.07.25	ISSUE FOR REVIEW
3	08.07.25	ISSUE FOR REVIEW
4	08.20.25	ISSUE FOR REVIEW
5	01.13.26	ISSUE FOR REVIEW
6		


  

DRAWN BY:	M. MCKENNA/MB
DATE:	12/23/24
CASE:	1000000000
CONTRACT:	1000000000
SCALE:	1/8" = 1'-0"
PROJECT NO.:	1000000000
APPROVED BY:	

CITY OF AURORA  
[Sold-To, Address, City]

CUSTOMER SERVICE CENTER



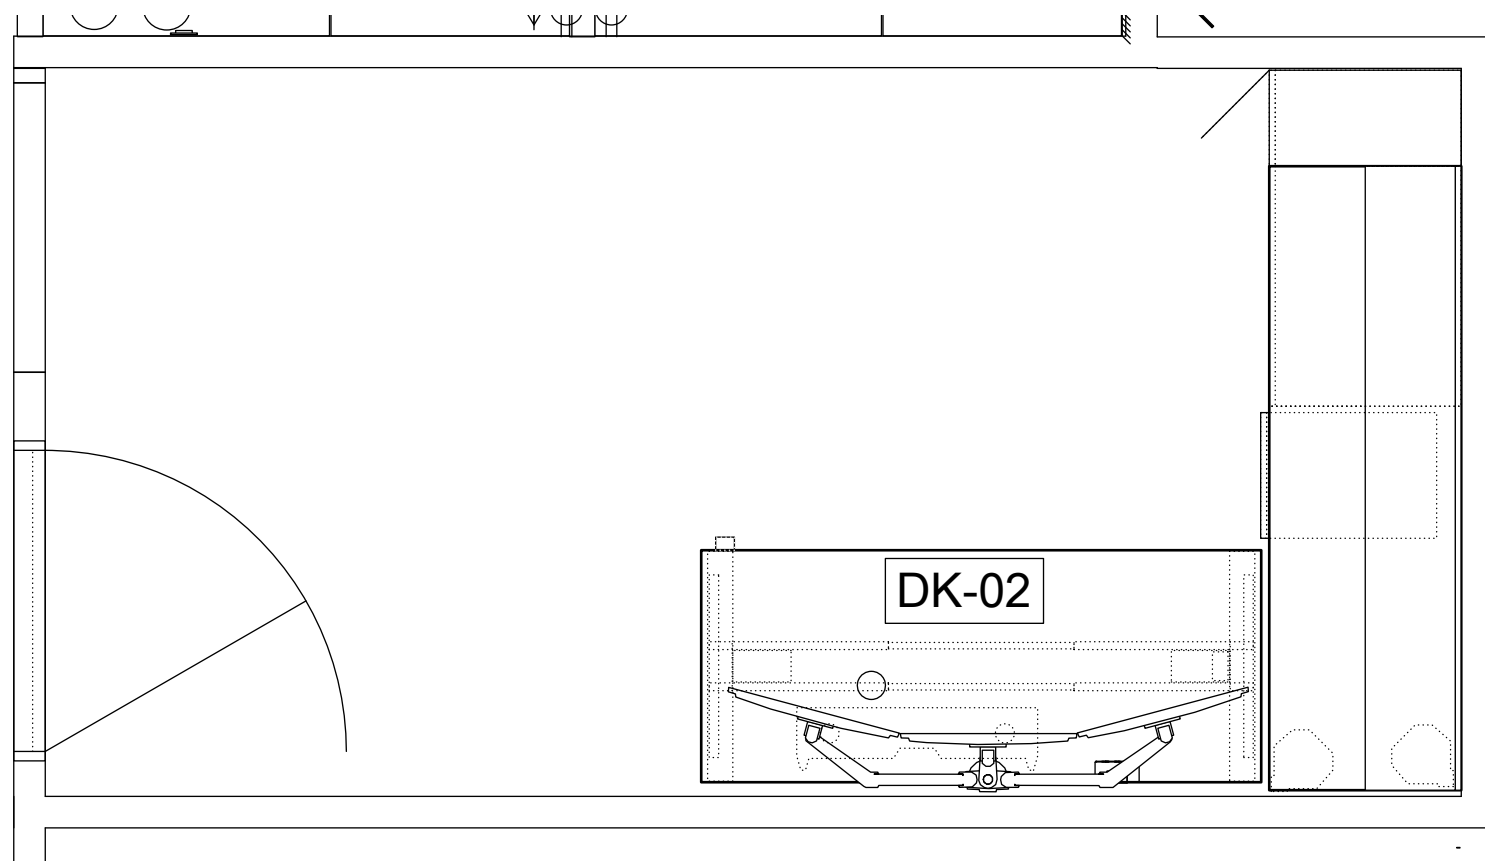

PRIVATE OFFICE #2



DK-02

REV	DATE	DESCRIPTION
1	02.23.24	ISSUE FOR REVIEW
2	06.07.25	ISSUE FOR REVIEW
3	07.01.25	ISSUE FOR REVIEW
4	08.20.25	ISSUE FOR REVIEW
5	01.13.26	ISSUE FOR REVIEW
6	02.12.26	ISSUE FOR REVIEW

DRAWN BY:	M. MCKENNA/IBF
CHECKED BY:	
DATE:	02/23/24
PROJECT NO.:	24-001
PROJECT NAME:	Customer Service Center
APPROVED BY:	

CITY OF AURORA  
[Sold-To, Address, City]

CUSTOMER SERVICE CENTER

