


Entertainment Lounge - Casino Floor

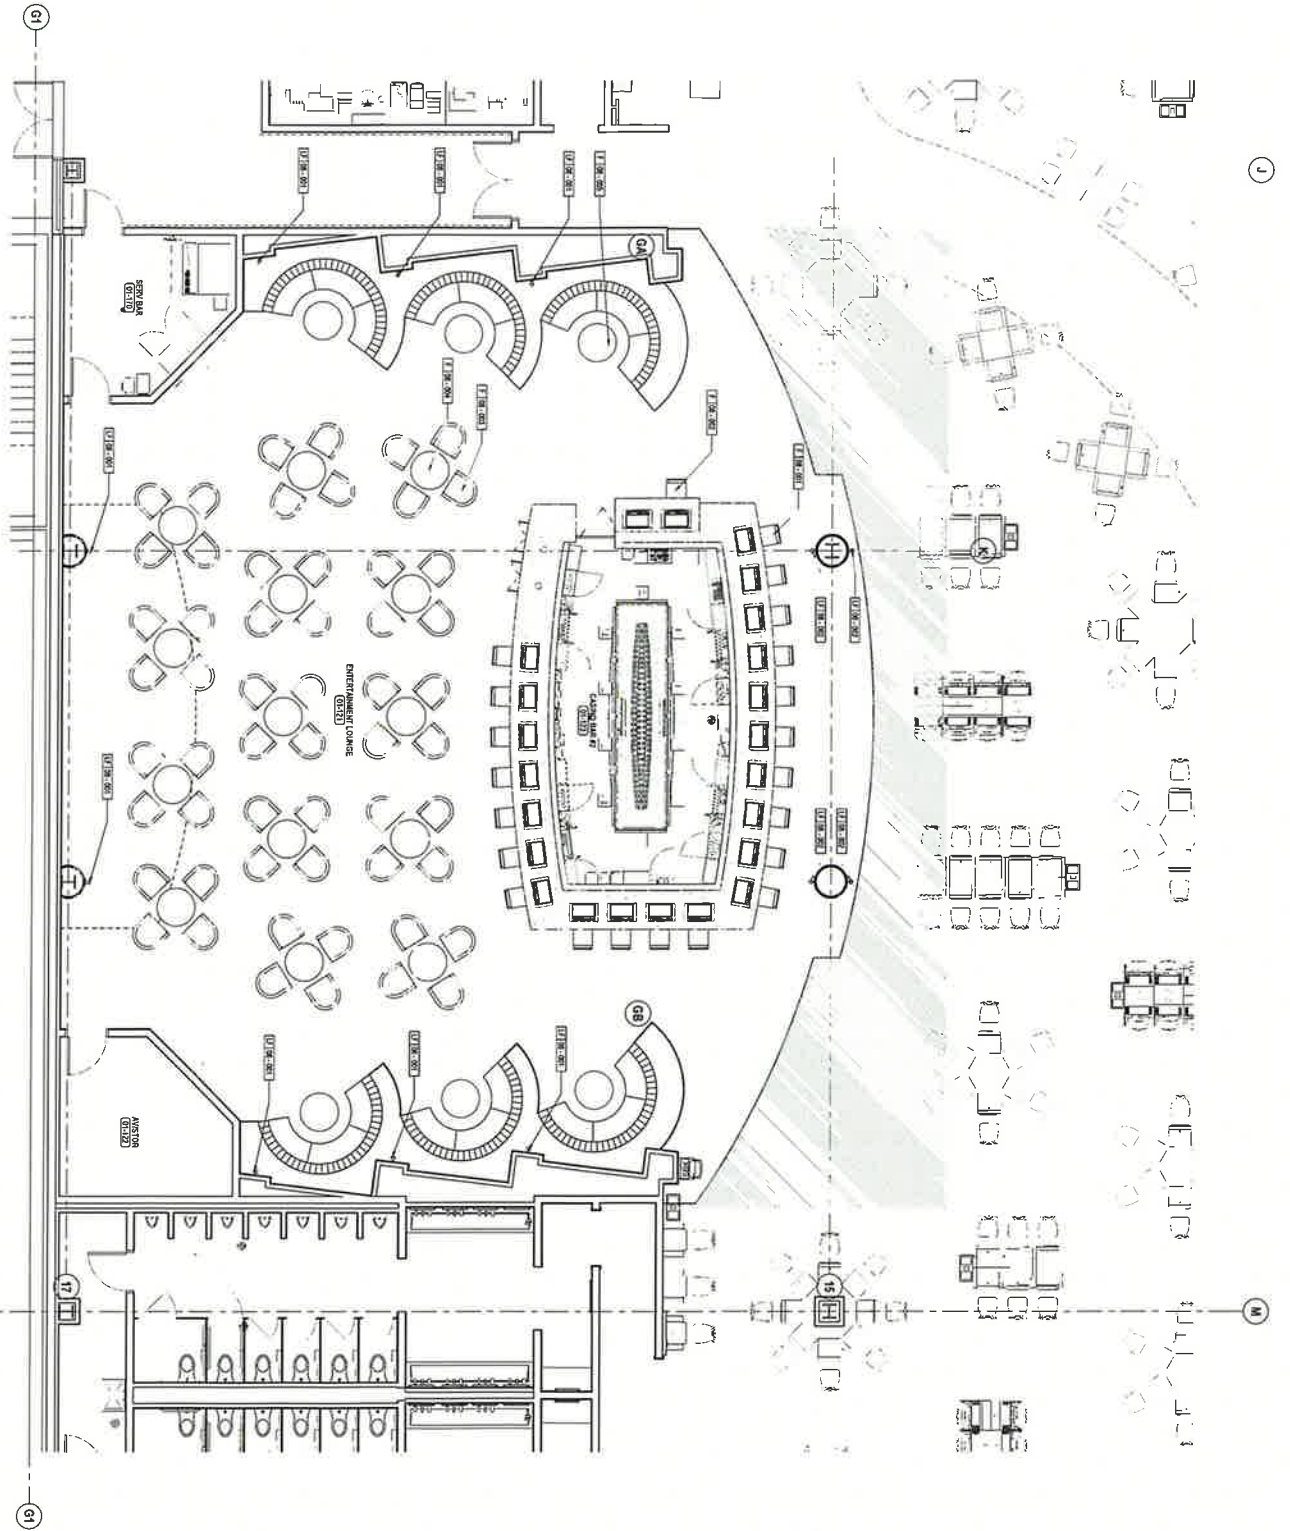


ENLARGED FURNITURE PLAN - ENTERTAINMENT LOUNGE
SCALE: 1/8" = 1'-0"



<p>GENERAL NOTES</p> <ol style="list-style-type: none"> 1. REFER TO THE LAYOUT, STRUCTURAL, MECHANICAL, PLUMBING, ELECTRICAL, AND SPECIAL LIGHTING FOR THE LAYOUT AND SPECIAL INFORMATION. 2. REFER TO THE GENERAL NOTES FOR ADDITIONAL INFORMATION. 3. ALL DIMENSIONS SHOWN ARE TO FINISH GRIP AND ROUGH CONCRETE OR MASONRY WALLS UNLESS NOTED OTHERWISE. 4. SEE SCHEDULES FOR GENERAL NOTES, ASSUMPTIONS AND LEGENDS. 5. SEE SCHEDULES FOR FINISH TYPES. 6. REFER TO THE GENERAL NOTES FOR FINISH TYPES. 7. REFER TO THE GENERAL NOTES FOR FINISH TYPES AND DIMENSIONS FOR ADDITIONAL INFORMATION. 8. REFER TO SCHEDULES FOR FINISH TYPES AND DIMENSIONS FOR ADDITIONAL INFORMATION. 9. REFER TO SCHEDULES FOR FINISH TYPES AND DIMENSIONS FOR ADDITIONAL INFORMATION. 10. REFER TO SCHEDULES FOR FINISH TYPES AND DIMENSIONS FOR ADDITIONAL INFORMATION. 11. REFER TO SCHEDULES FOR FINISH TYPES AND DIMENSIONS FOR ADDITIONAL INFORMATION. 	<p>WALL LEGEND</p> <ul style="list-style-type: none"> — EXISTING WALL TO REMAIN — 1 HOUR PARTITION — 2 HOUR PARTITION — 3 HOUR PARTITION — NOT IN SCOPE <p>KEYNOTE LEGEND</p> <ul style="list-style-type: none"> ◇ XXX
---	--

Red Lotus Casino Floor

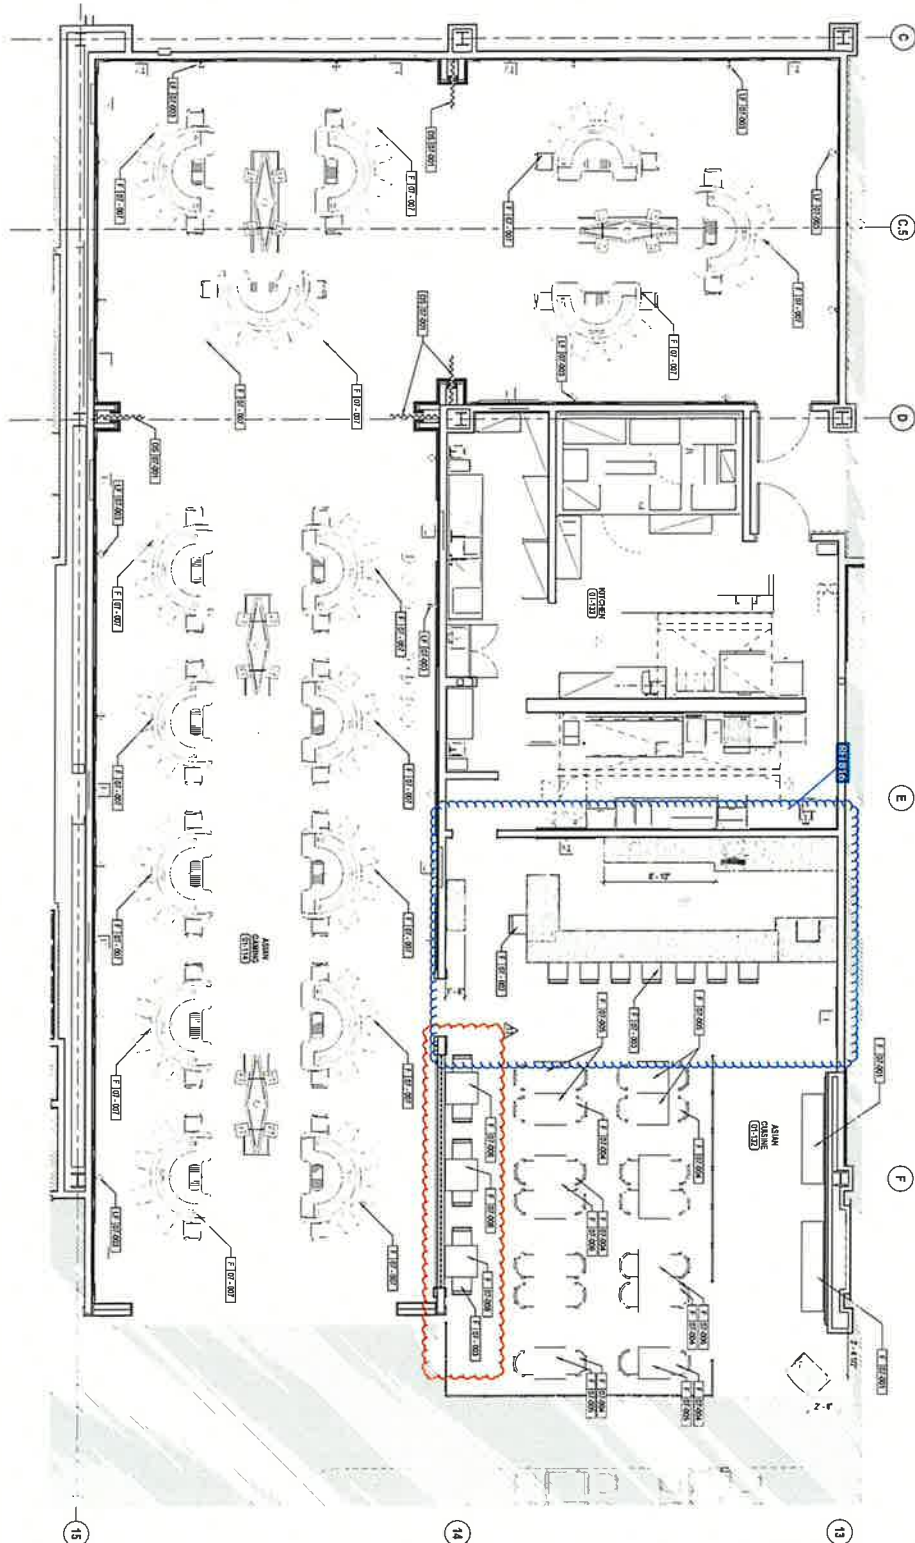

ENLARGED FURNITURE PLAN - ASIAN GAMING & ASIAN CUISINE
SCALE: 1/4" = 1'-0"



- GENERAL NOTES**
- REFER TO ALL LUMINOUS SIGNAGE AND SERVICE LIGHTING LAYOUT AND SECURITY INFORMATION.
 - REFER TO ARCHITECTURAL REPORT FOR ADDITIONAL INFORMATION.
 - ALL DIMENSIONS SHOWN ARE TO FINISH GYPSON BOARD, CONCRETE OR MASONRY WALLS UNLESS OTHERWISE NOTED.
 - REFER TO ALL GENERAL NOTES.
 - SEE SHEET 13-01 FOR WALL TYPES.
 - REFER TO FRONT POLE FOR FINISH FLOOR.
 - REFER TO ALL GENERAL NOTES AND DRAWINGS FOR ADDITIONAL DIMENSIONS, WALL TYPES, FINISH AND FURNITURE INFORMATION.
 - REFER TO SHEET 13-01 FOR FLOOR SCHEDULE.
 - REFER TO SHEET 13-01 FOR WALL AND DOOR FINISH SCHEDULES.
 - REFER TO BUILDING ELEVATIONS FOR GLASS AND FINISH TYPE.

WALL LEGEND

- DESIGNING WALL TO REMAIN
- 1 HOUR PARTITION
- 2 HOUR PARTITION
- 3 HOUR PARTITION
- NIGHT SCOPE

KEYNOTE LEGEND

- XXX