




Scale: 1" = 80'

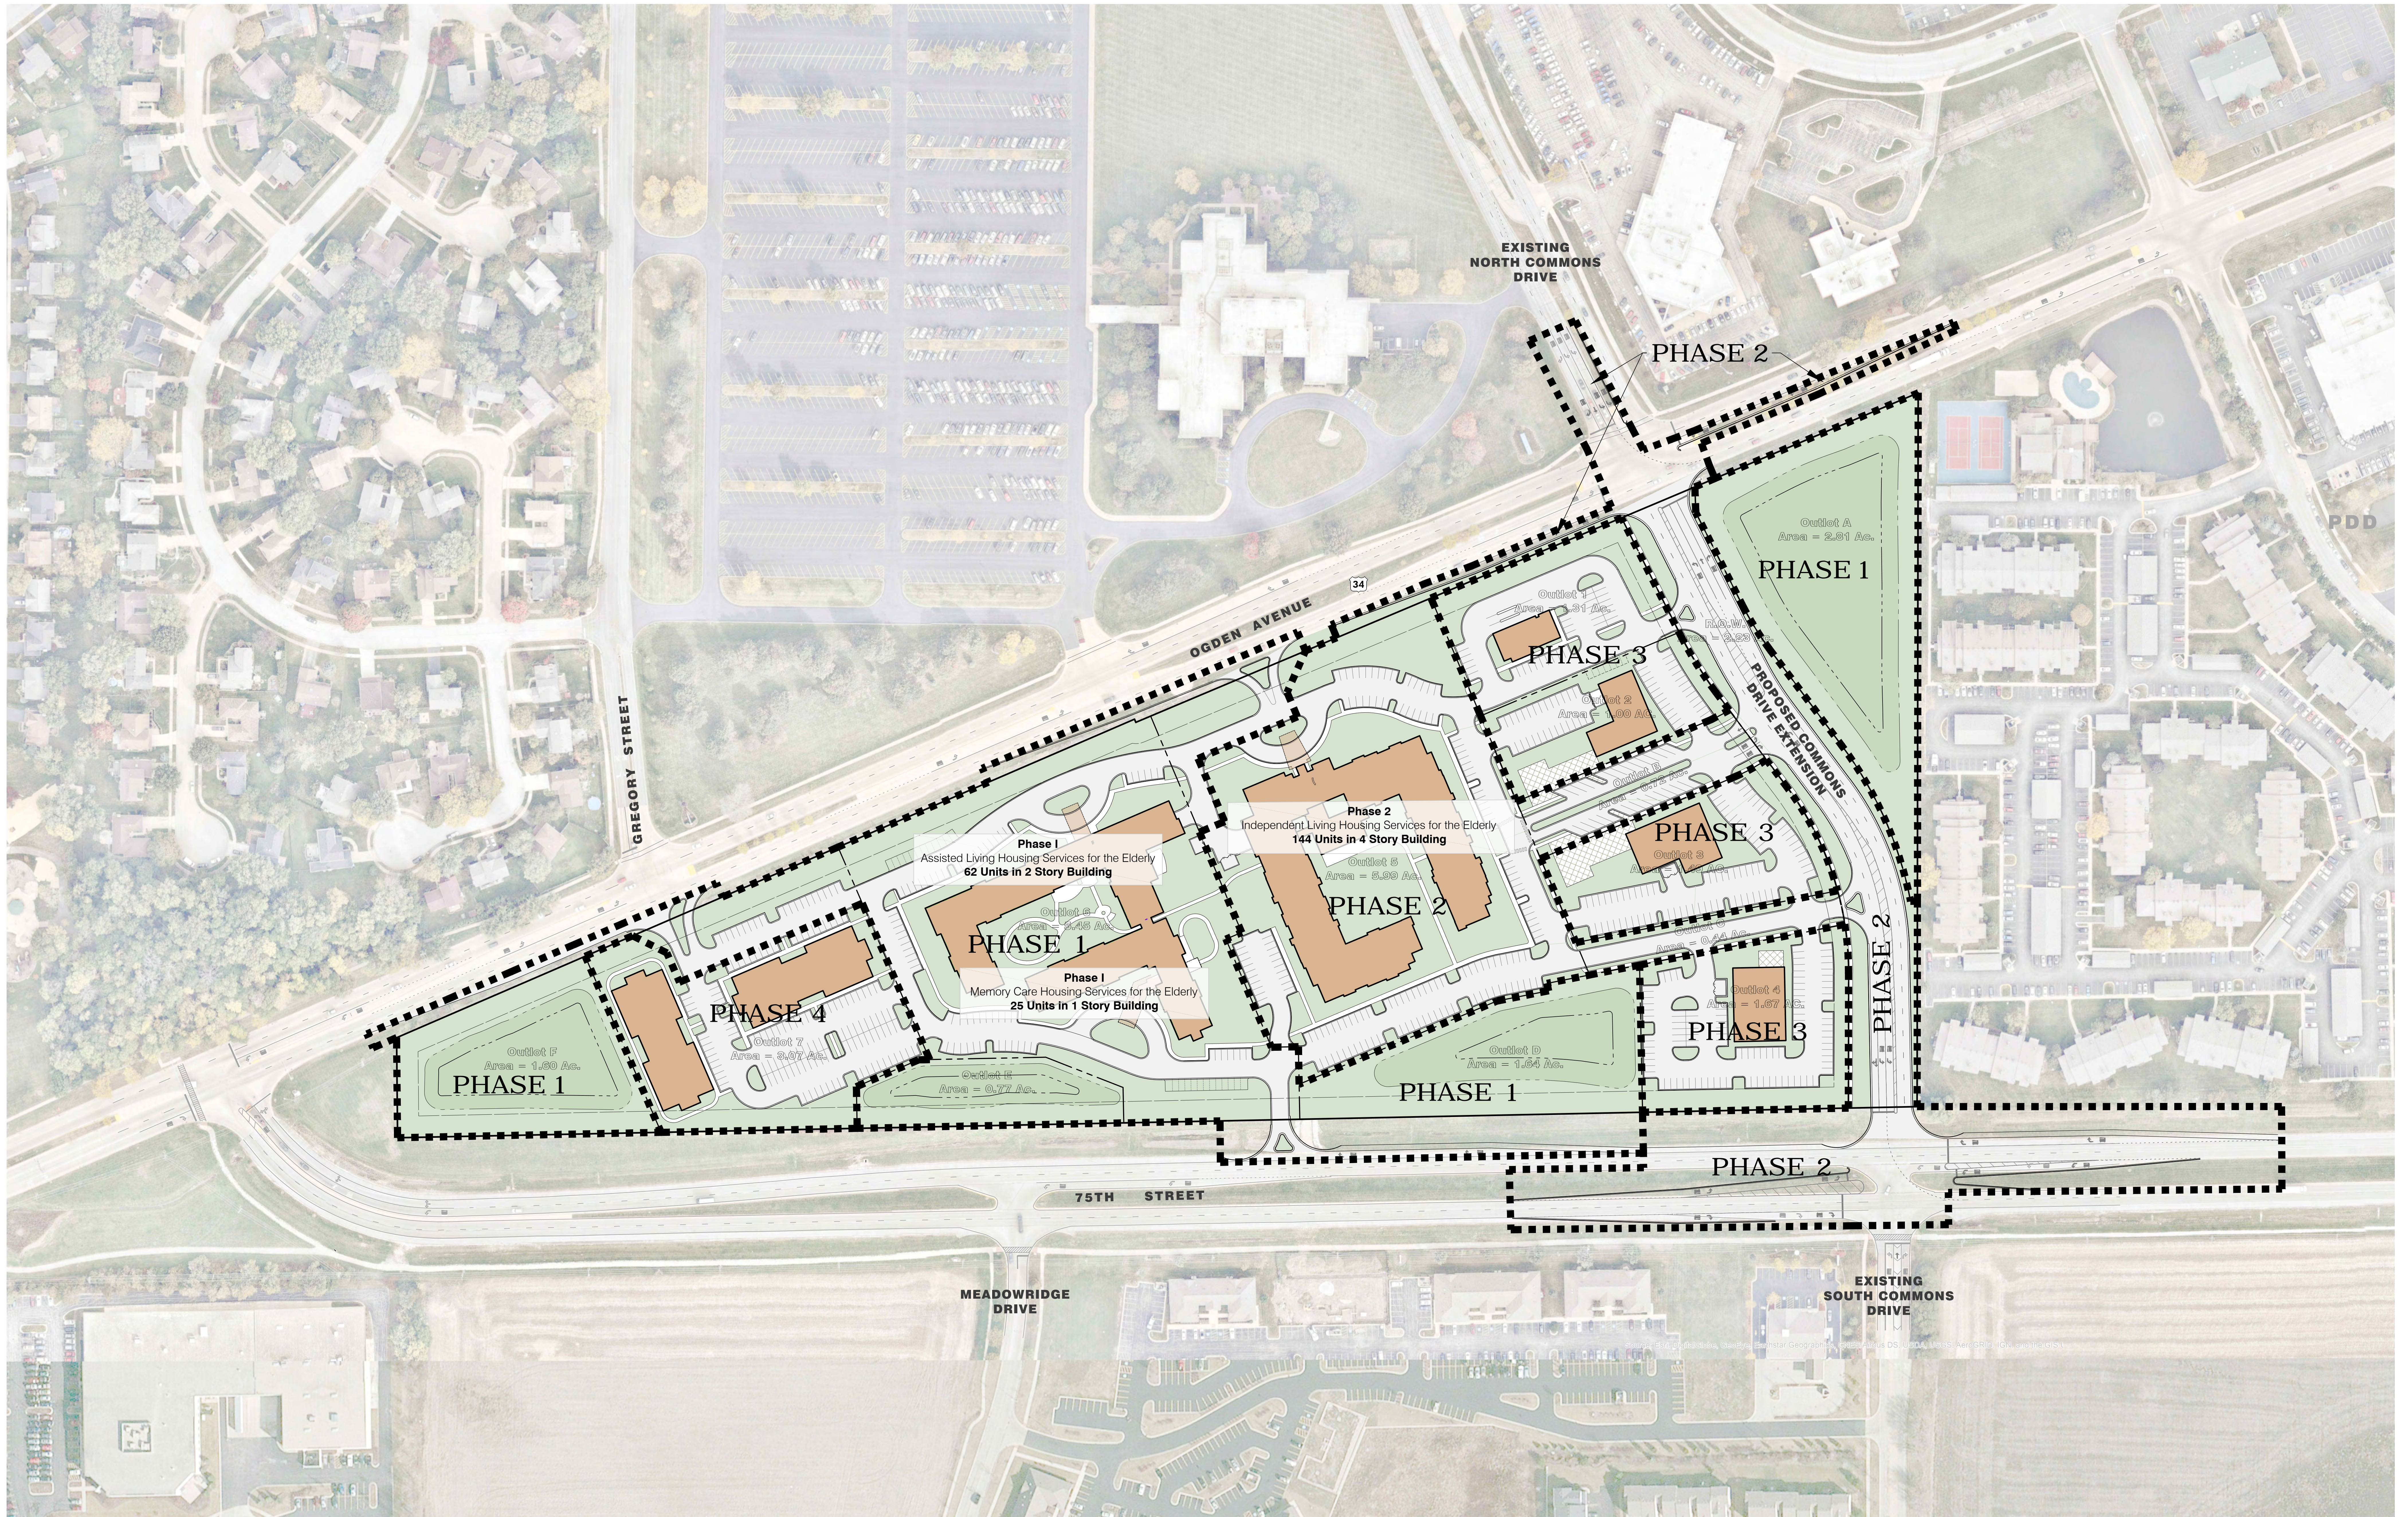

HAEGER ENGINEERING
consulting engineers • land surveyors
100 East State Parkway, Schaumburg, IL 60193 • Tel: 815.394.6000 • Fax: 815.394.6008
www.haegerengineering.com

PRELIMINARY PHASING PLAN - OVERALL
30 ACRE AURORA PARCEL
CEDARWOOD DEVELOPMENT
CITY OF AURORA, DU PAGE COUNTY, ILLINOIS

DEVELOPER/ SUBDIVIDER:
Maldy Living Associates - IL, LLC
1700 Meenore Road
Aurora, Ohio 44203
tel: 330.774.9617

PLANNED DEVELOPMENT SITE PLAN PREPARED BY:
Haeger Engineering, LLC
100 East State Parkway
Schaumburg, Illinois 60137
tel: 815.394.6000

ARCHITECT:
Lantz - Boggio
5650 DTC Parkway, Suite 200
Englewood, Colorado 80111
tel: 303.773.0436

Project Manager: L.A.K.
Engineer: J.D.T.
Date: 2018-06-11
Project No. 17-131
Sheet 1/5