

BROADWAY / ILLINOIS ROUTE 25 WATER MAIN IMPROVEMENTS

APRIL 2023 GENERALLY LOCATED IN SW 1/4 SEC. 22, T38N, R8E

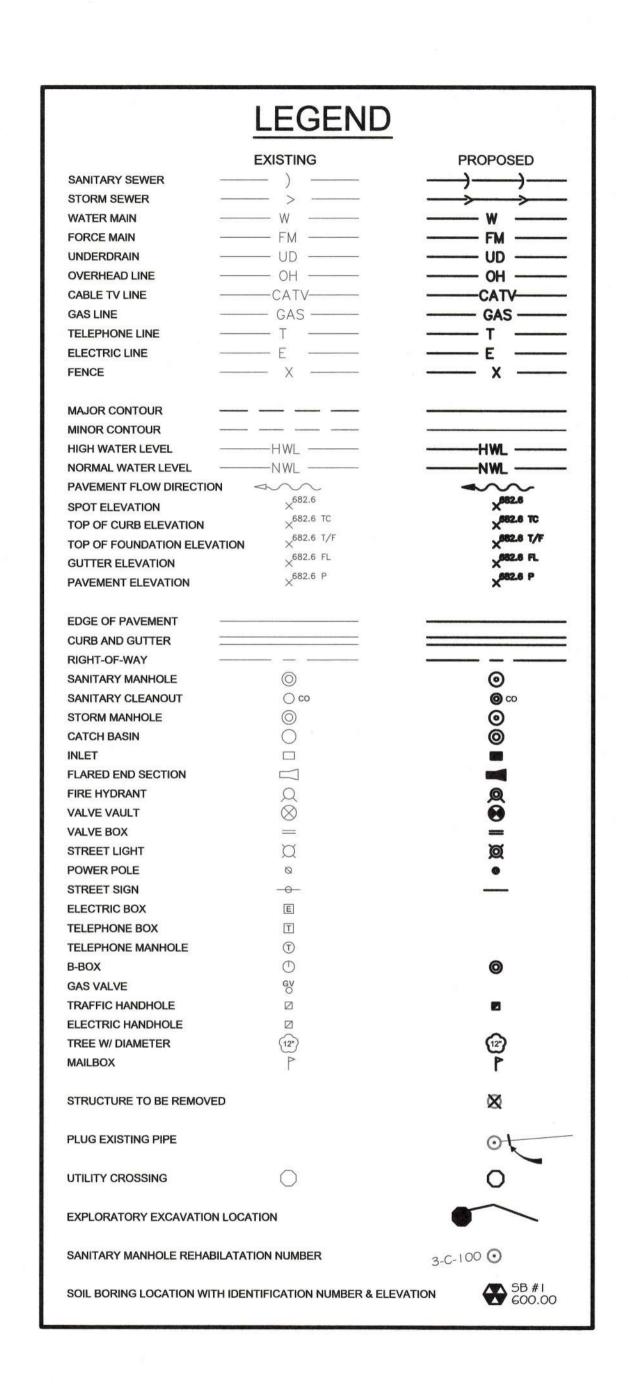

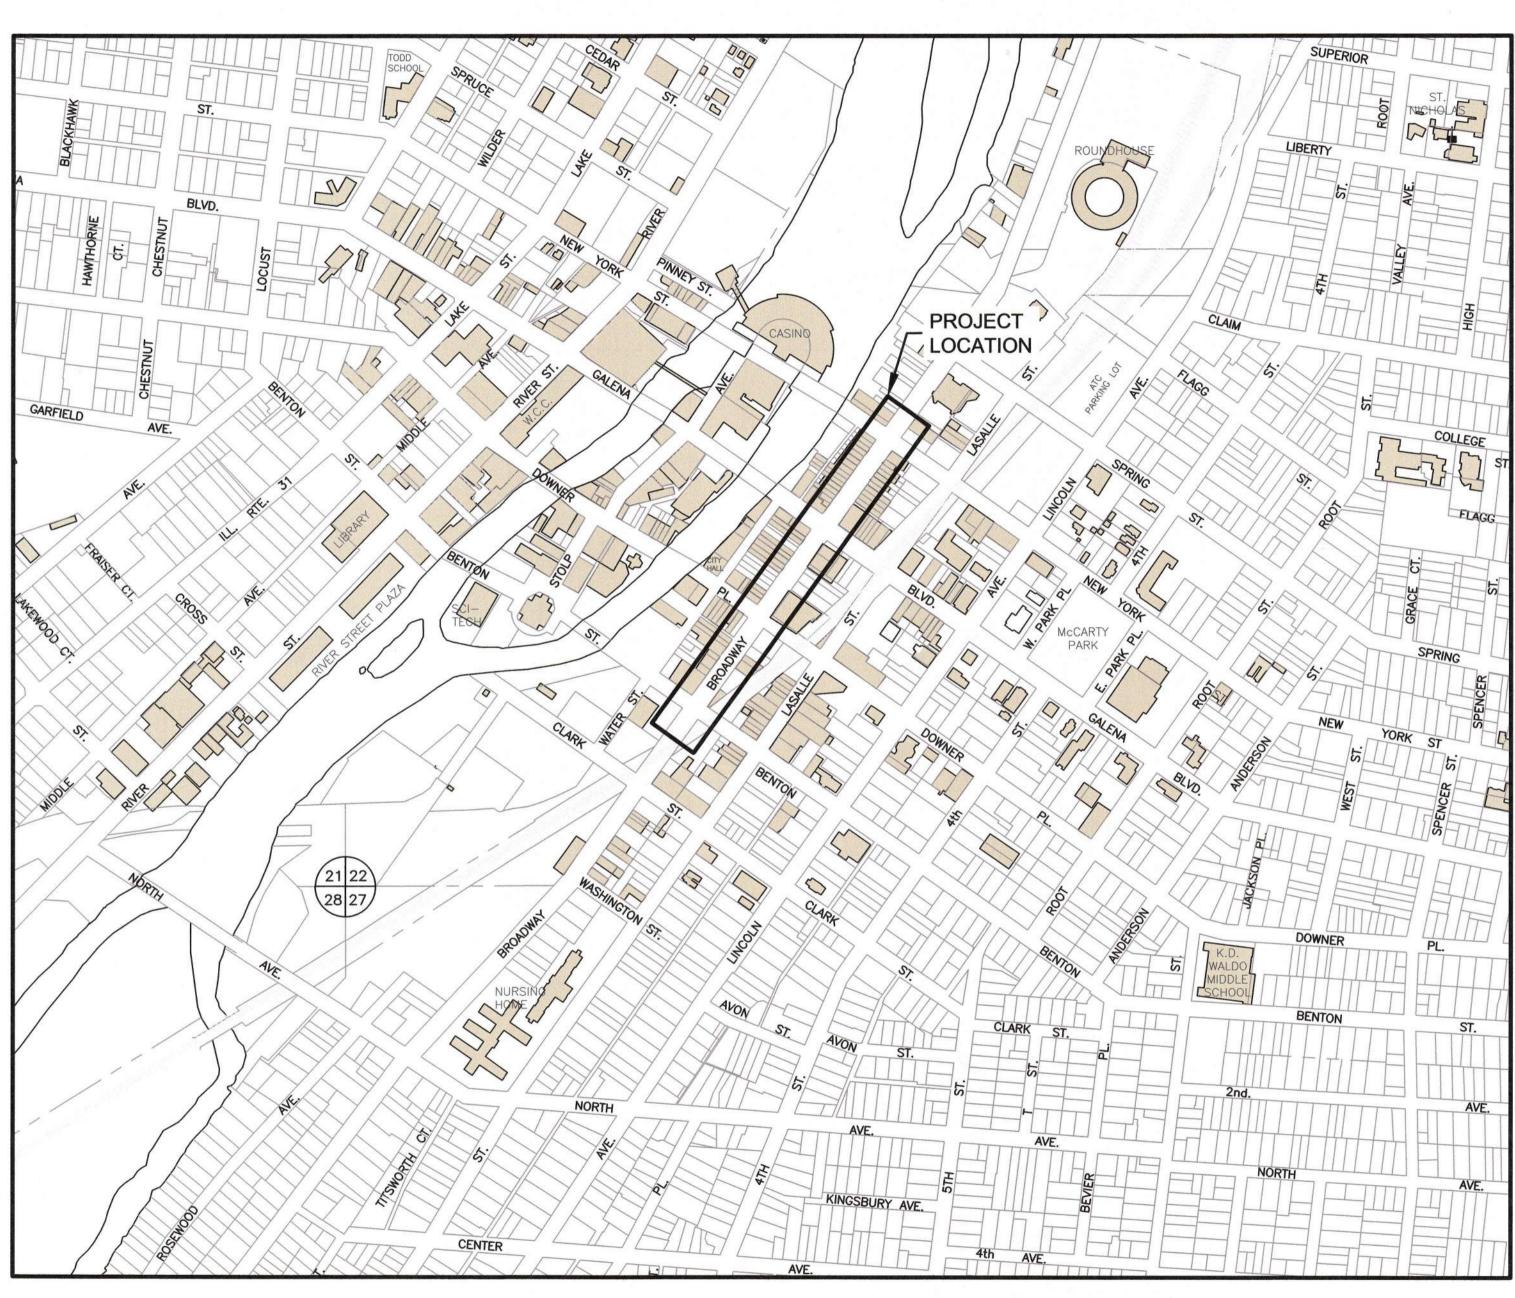

INDEX OF SHEETS

- 1 COVER SHEET
- 2 4 TRAFFIC CONTROL
- 5 8 PLAN AND PROFILE
- 9 18 STANDARD DETAILS

LOCATION MAP

PLANS PREPARED BY:

CITY OF AURORA

DEPARTMENT OF PUBLIC WORKS - ENGINEERING DIVISION 77 S. BROADWAY AVE, AURORA, IL 60505

PHONE: 630-256-3200 FAX: 630-256-3229

REVISIONS:						
					HORIZ. SCALE: N/A	
ESIGNED BY: KTM	DRAWN BY:	MJH	CHECKED BY: KTM	APPROVED BY: KTM	VERT. SCALE: N/A	DATE: APRIL 2023

