

THE LINE SHOWN ABOVE IS
EX-10'S ORIGINAL PAGE SIZE


D

C


B

A


ELEVATIONS

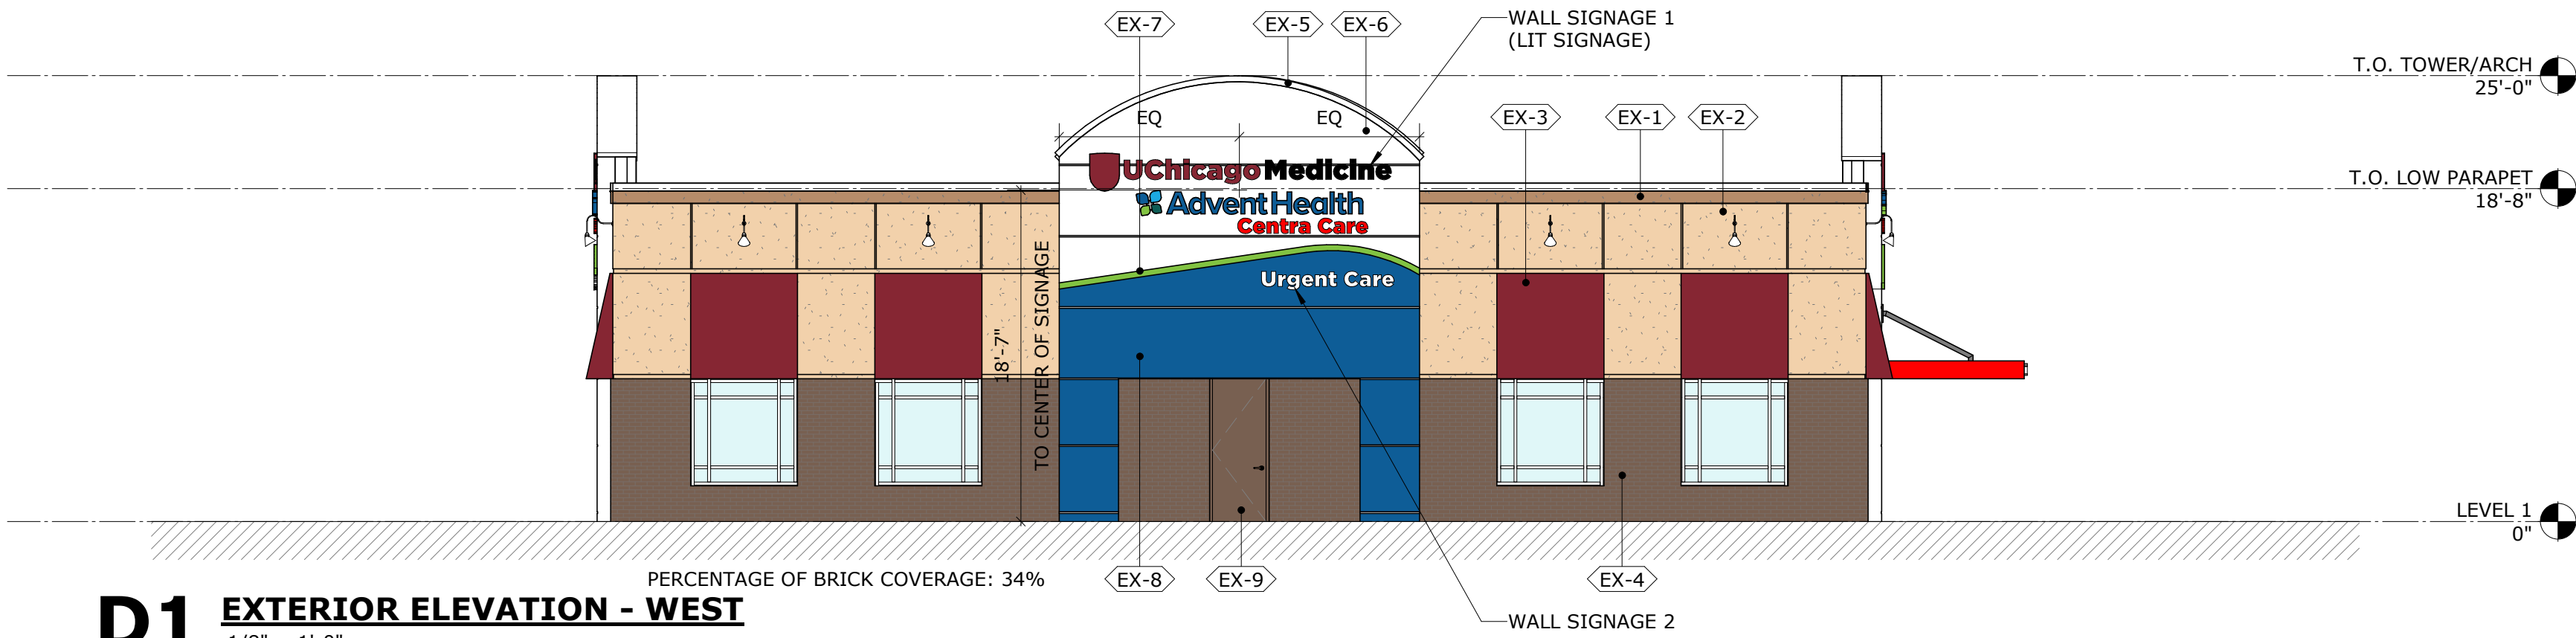


D1 EXTERIOR ELEVATION - WEST
1/8" = 1'-0"

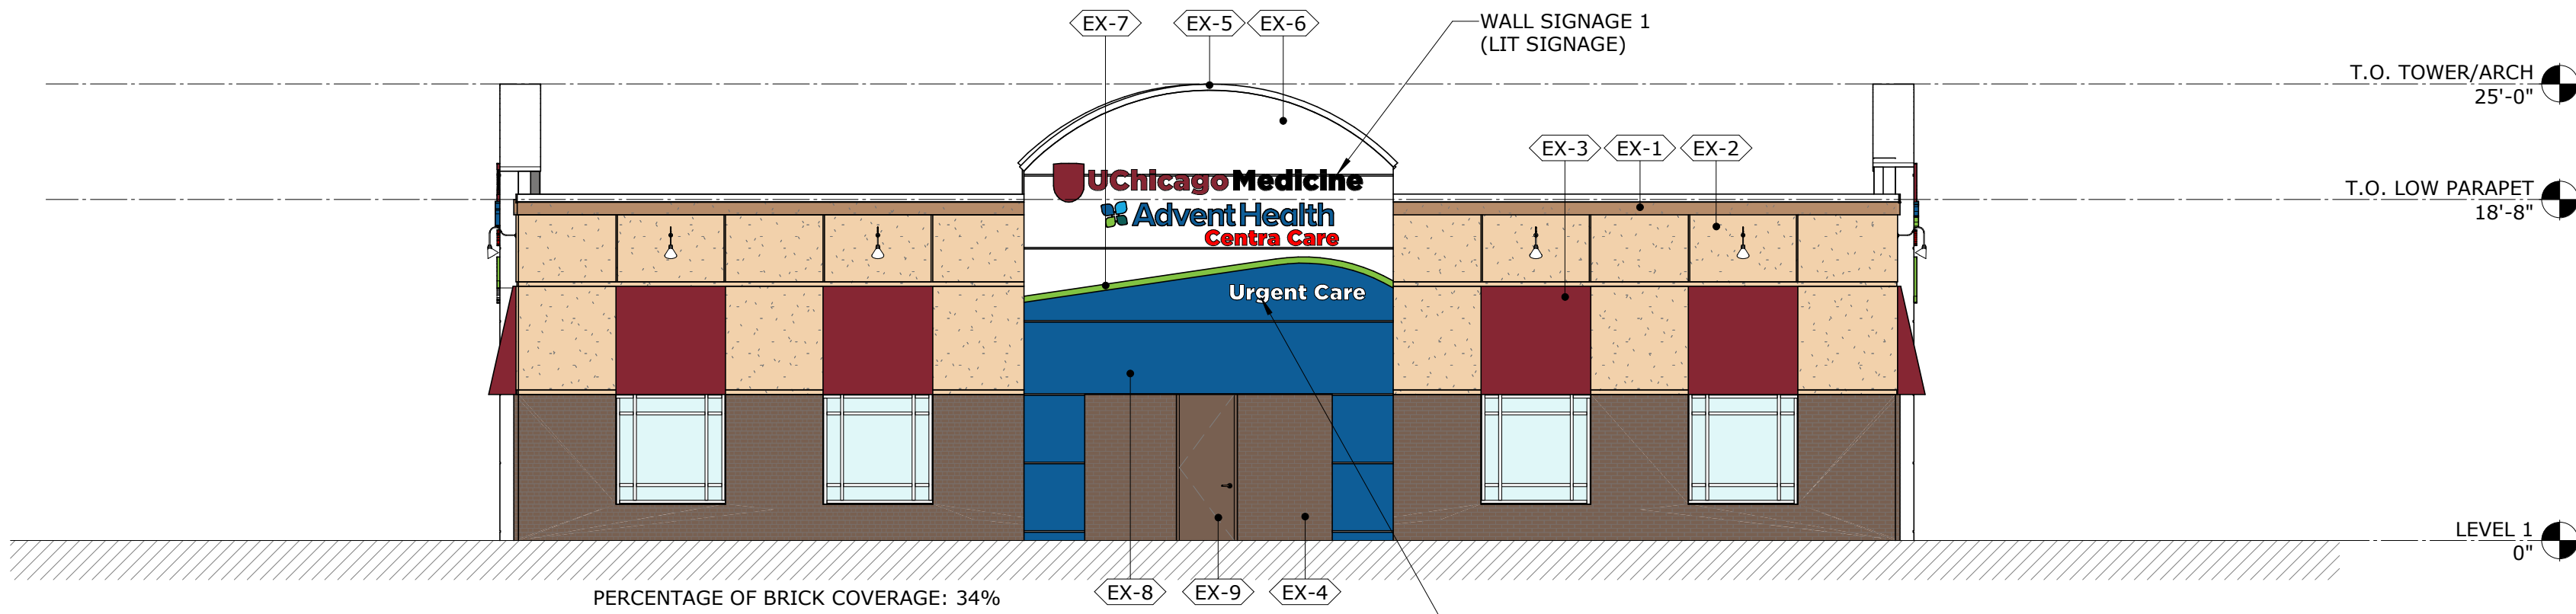

C1 EXTERIOR ELEVATION - NORTH
1/8" = 1'-0"

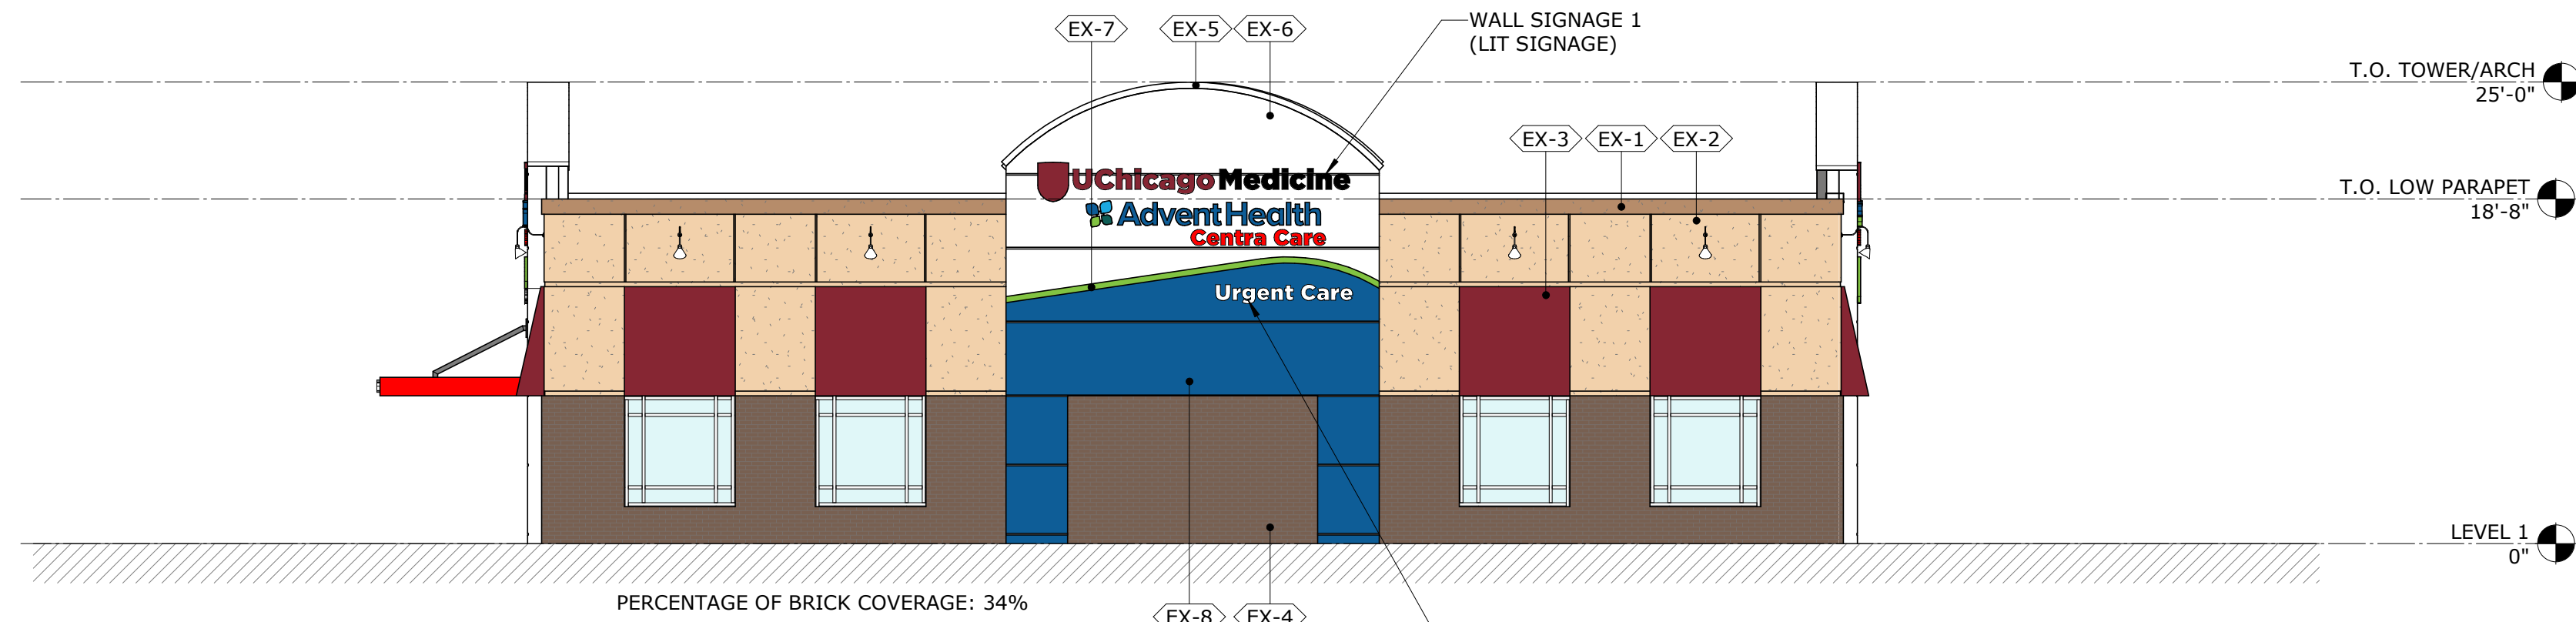

B1 EXTERIOR ELEVATION - EAST
1/8" = 1'-0"

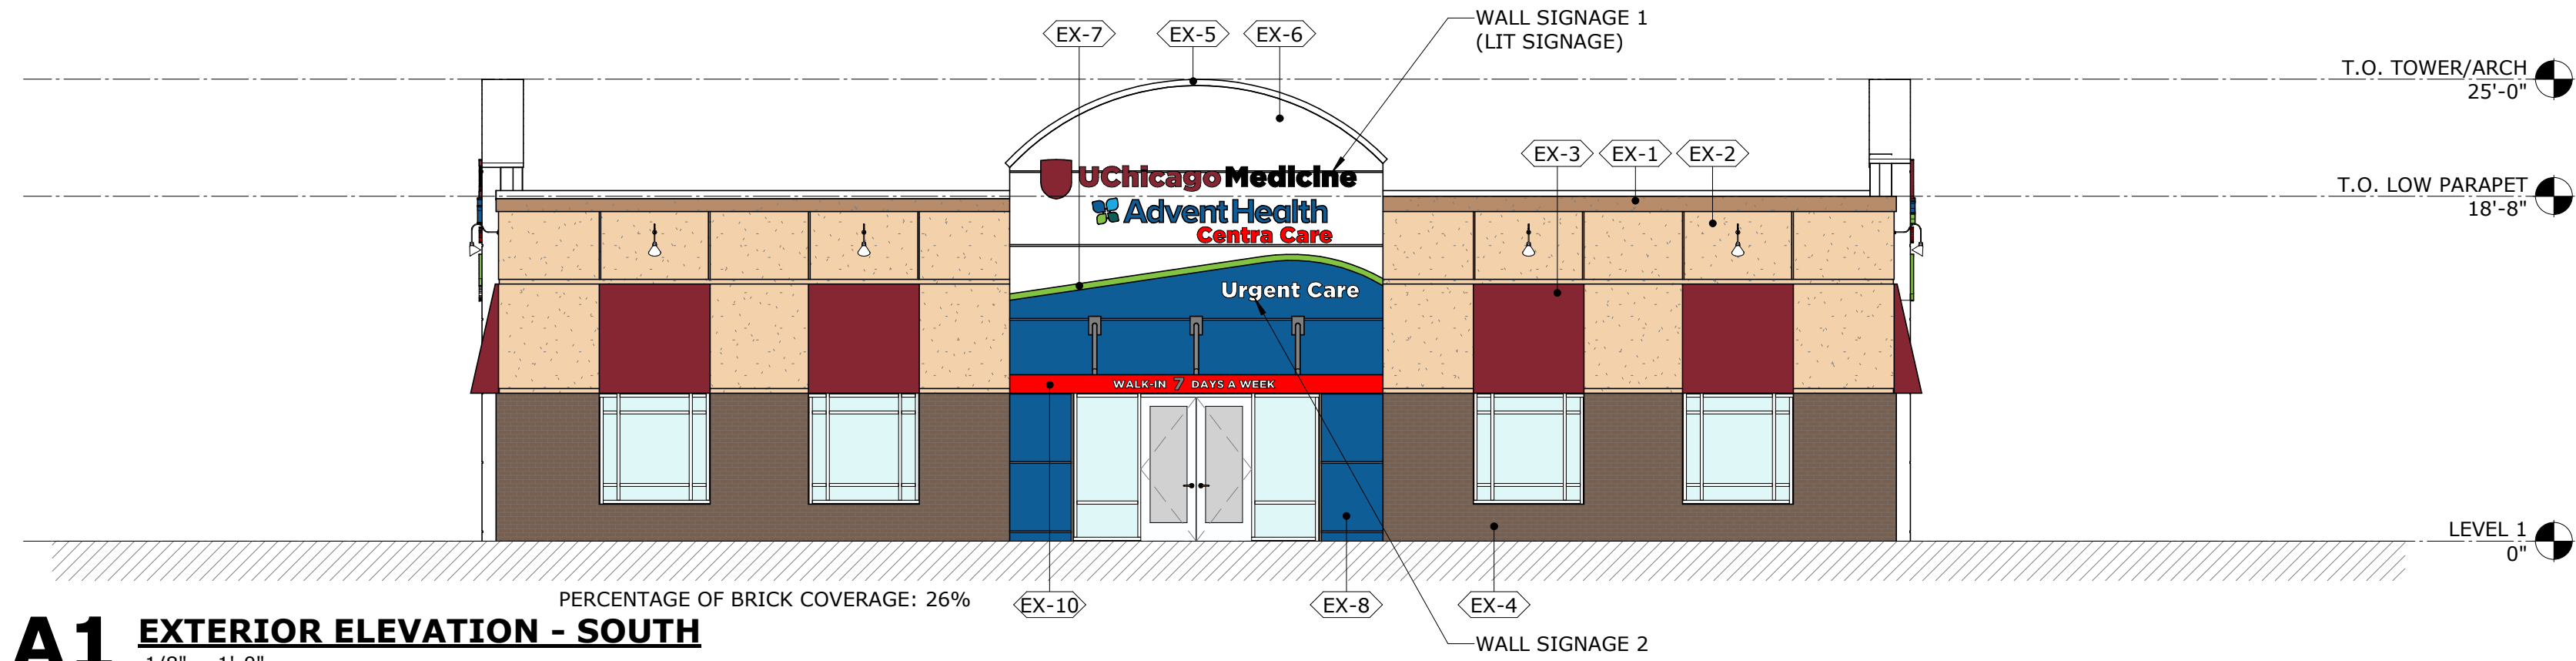


A1 EXTERIOR ELEVATION - SOUTH
1/8" = 1'-0"


EXTERIOR FINISH LEGEND			
TAG	PRODUCT TYPE	MANUFACTURER	PRODUCT COLOR
EXTERIOR FINISHES			
EX-1	EIFS, PAINTED.	BENJAMIN MOORE	NUGGET (BM#AC-9)
EX-2	EIFS, PAINTED.	BENJAMIN MOORE	OKLAHOMA WHEAT (BM #2160-50)
EX-3	FABRIC WRAPPED ALUMINUM AWNING	TBD	PANTON 202C
EX-4	FULL BRICK	HENRY BRICK	OLD CHICAGO
EX-5	ALUMINUM PARAPET CAP FLASHING	ALFEX	BONE WHITE (JY-5165)
EX-6	ACM PANEL	ALFEX	BONE WHITE (JY-5165)
EX-7	ALUMINUM CANOPY	BENJAMIN MOORE	SWEET PEA (BM #2031-30)
EX-8	ACM PANEL	ALFEX	COLOR MATCH SHERWIN WILLIAMS
EX-9	HOLLOW METAL DOOR AND FRAME	TBD	COLOR MATCH EX-4
EX-10	PRE-MANUFACTURED ALUMINUM CANOPY	TBD	PANTON 202C

Elevation Data Table: Wall Signage			
Wall Sign #	Description	Value	Unit
1	i) Width of Façade - on which Sign is Located	75'-10"	Feet
	ii) Height of Façade - on which Sign is Located	25'-0"	Feet
	iii) Square Footage of Façade - on which Sign is Located	362.00	Square Feet
	iv) Width of Sign Face	17'-6"	Feet
	v) Height of Sign Face	4'-8"	Feet
	vi) Square Footage of Sign Face	62.00	Square Feet
	vii) Percent of Sign Coverage - Façade on which Sign is Located		
		17%	Percent
Wall Sign #	Description	Value	Unit
2	i) Width of Façade - on which Sign is Located	75'-10"	Feet
	ii) Height of Façade - on which Sign is Located	25'-0"	Feet
	iii) Square Footage of Façade - on which Sign is Located	362.00	Square Feet
	iv) Width of Sign Face	7'-8"	Feet
	v) Height of Sign Face	10"	Feet
	vi) Square Footage of Sign Face	6.26	Square Feet
	vii) Percent of Sign Coverage - Façade on which Sign is Located		
		2%	Percent

Ground Sign #	Description	Value	Unit
1	i) Length of street frontage - on which Sign is Located	224	Feet
	ii) Width of Sign Face	7.50	Feet
	iii) Height of Sign Face	5.17	Feet
	iv) Square Footage of Sign Face	39	Square Feet
	v) Height of Sign (overall)	8	Feet
	vi) Width of Sign (overall)	8	Feet
	vii) Type of Sign	Monument Signage	
	viii) Type of Sign Base	Brick/CMU	
	ix) Is there a Digital Display	No	
	If Yes then, Location of Digital Display on the sign		
	Height of Digital Display		Feet
	Width of Digital Display		Feet
	Square Footage of Digital Display	-	Square Feet
	Percent of Digital Display Sign Coverage		Percent

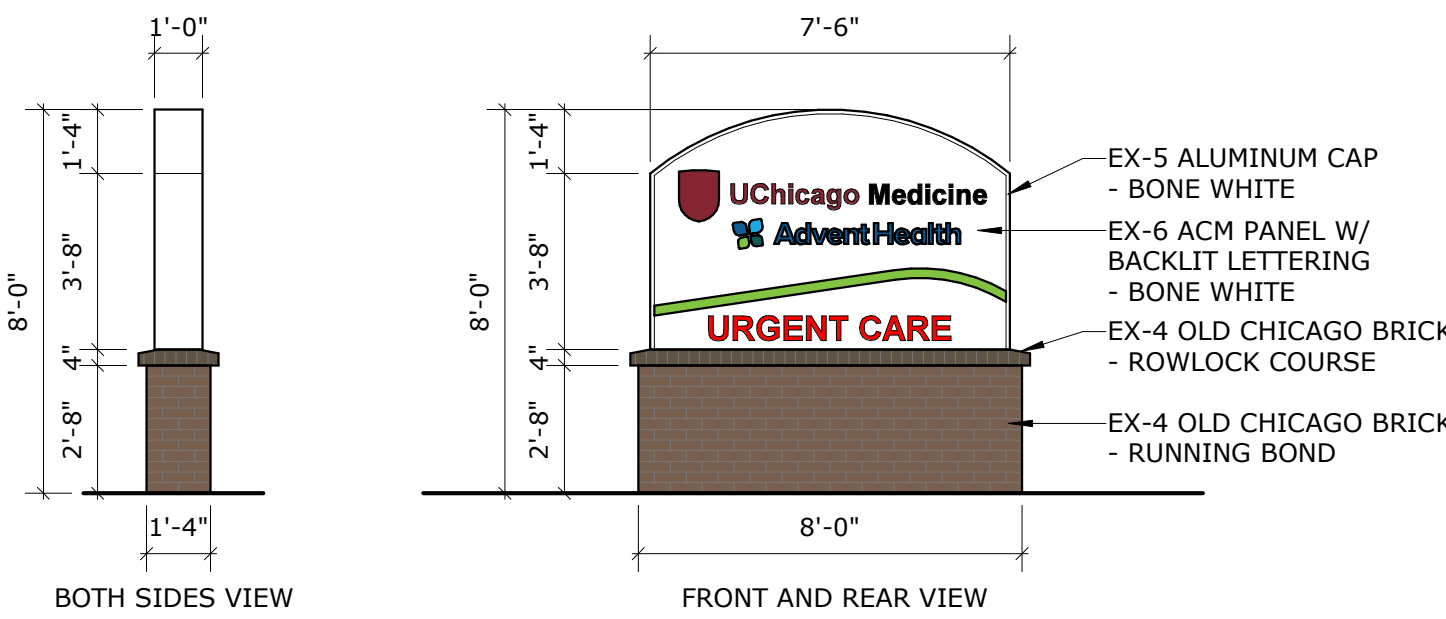

A4 MONUMENT SIGN
1/4" = 1'-0"

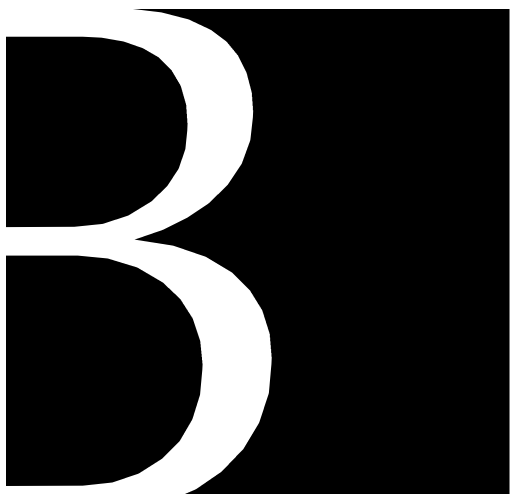

Baker Barrios

ORLANDO
189 S. ORANGE AVE., SUITE 1700
ORLANDO, FLORIDA 32801
407 926 3000

INFO@BAKERBARRIOS.COM
BAKERBARRIOS.COM
AA0002981 | LC26000427

**NOT FOR
CONSTRUCTION**

Δ	DATE	SUBMISSION

ALL IDEAS, DESIGNS, ARRANGEMENTS AND PLANS INDICATED OR REPRESENTED BY THIS DRAWING ARE OWNED BY AND THE PROPERTY OF BAKER BARRIOS ARCHITECTS, INC. AND WERE CREATED, EVOLVED, AND DEVELOPED FOR USE OR IN CONNECTION WITH THE SPECIFIED PROJECT. NONE OF THE IDEAS, DESIGNS, ARRANGEMENTS OR PLANS SHALL BE USED BY OR DISCLOSED TO ANY PERSON, FIRM, OR CORPORATION FOR ANY PURPOSE WHATSOEVER WITHOUT THE WRITTEN PERMISSION OF BAKER BARRIOS ARCHITECTS, INC. WARNING: REPRODUCTION HEREOF IS A CRIMINAL OFFENSE UNDER 18 U.S.C. SEC. 506 UNAUTHORIZED DISCLOSURE MAY CONSTITUTE TRADE SECRET MISAPPROPRIATION IN VIOLATION OF 18 C.F.R. 2-31-1 ET. SEC. AND OTHER LAWS. THE IDEAS, ARRANGEMENTS AND DESIGNS DISCLOSED HEREIN MAY BE PATENTED OR BE THE SUBJECT OF PENDING PATENT APPLICATION. TO THE BEST OF THE ARCHITECT'S OR ENGINEER'S KNOWLEDGE AND ABILITY, THE PLANS AND SPECIFICATIONS COMPLY WITH THE APPLICABLE MINIMUM BUILDING CODES.



JAMISON COMMERCIAL
135 W. CENTRAL BLVD., STE. 450,
ORLANDO, FL 32801

AURORA M.O.B.

3046 E. NEW YORK ST
AURORA, IL 60502

PROJECT NO:
250200.00

**EXTERIOR
ELEVATIONS**

SHEET NUMBER:
A201

SHEET NUMBER: **A093**