


77 S. BROADWAY AVE. & 65 WATER ST. DEMOLITION PROJECT

MARCH, 2018

GENERALLY LOCATED: SW 1/4 SECTION 22, T38N, R8E, AURORA TOWNSHIP

LEGEND		
	EXISTING	PROPOSED
SANITARY SEWER	--- 8" PVC ---	---
STORM SEWER	--- 12" STORM ---	---
WATERMAIN	---	---
GAS LINE	---	---
TELEPHONE LINE	---	---
ELECTRIC LINE	---	---
FENCE	---	---
INDEX CONTOUR	---	---
INTERMEDIATE CONTOUR	---	---
EDGE OF PAVEMENT	---	---
CURB AND GUTTER	---	---
RIGHT-OF-WAY	---	---
SANITARY MANHOLE	⊙	⊙
SANITARY CLEANOUT	⊙	⊙
STORM MANHOLE	⊙	⊙
CATCH BASIN	⊙	⊙
INLET	⊙	⊙
FLARED END SECTION	⊙	⊙
FIRE HYDRANT	⊙	⊙
VALVE VAULT	⊙	⊙
VALVE BOX	⊙	⊙
STREET LIGHT	⊙	⊙
POWER POLE	⊙	⊙
STREET SIGN	⊙	⊙
ELECTRIC BOX	⊙	⊙
TELEPHONE BOX	⊙	⊙
TELEPHONE MANHOLE	⊙	⊙
B-BOX	⊙	⊙
GAS VALVE	⊙	⊙
TRAFFIC HANDHOLE	⊙	⊙
ELECTRIC HANDHOLE	⊙	⊙
MAILBOX	⊙	⊙
PARKING METER	⊙	⊙
TREE W/ DIAMETER	⊙	⊙
UTILITY CROSSING	⊙	⊙
SPOT ELEVATION	X 682.6	X 682.6
TOP OF CURB ELEVATION	X 682.6 TC	X 682.6 TC
TOP OF FOUNDATION ELEVATION	X 682.6 TF	X 682.6 TF
GUTTER ELEVATION	X 682.6 FL	X 682.6 FL
PAVEMENT ELEVATION	X 682.6 F	X 682.6 F
FORCE MAIN	---	---
UNDERDRAIN	---	---
OVERHEAD LINE	---	---
CABLE TV LINE	---	---
HIGH WATER LEVEL	---	---
NORMAL WATER LEVEL	---	---
PAVEMENT FLOW DIRECTION	---	---
EXPLORATORY EXCAVATION LOCATION	⊙	⊙
ADDRESS	123	123
SANITARY MANHOLE REHABILITATION NUMBER	3-C-100	3-C-100
SOIL BORING LOCATION WITH IDENTIFICATION NUMBER & ELEVATION	SB #1 600.00	SB #1 600.00
STRUCTURE TO BE REMOVED	⊙	⊙
PLUG EXISTING PIPE	⊙	⊙

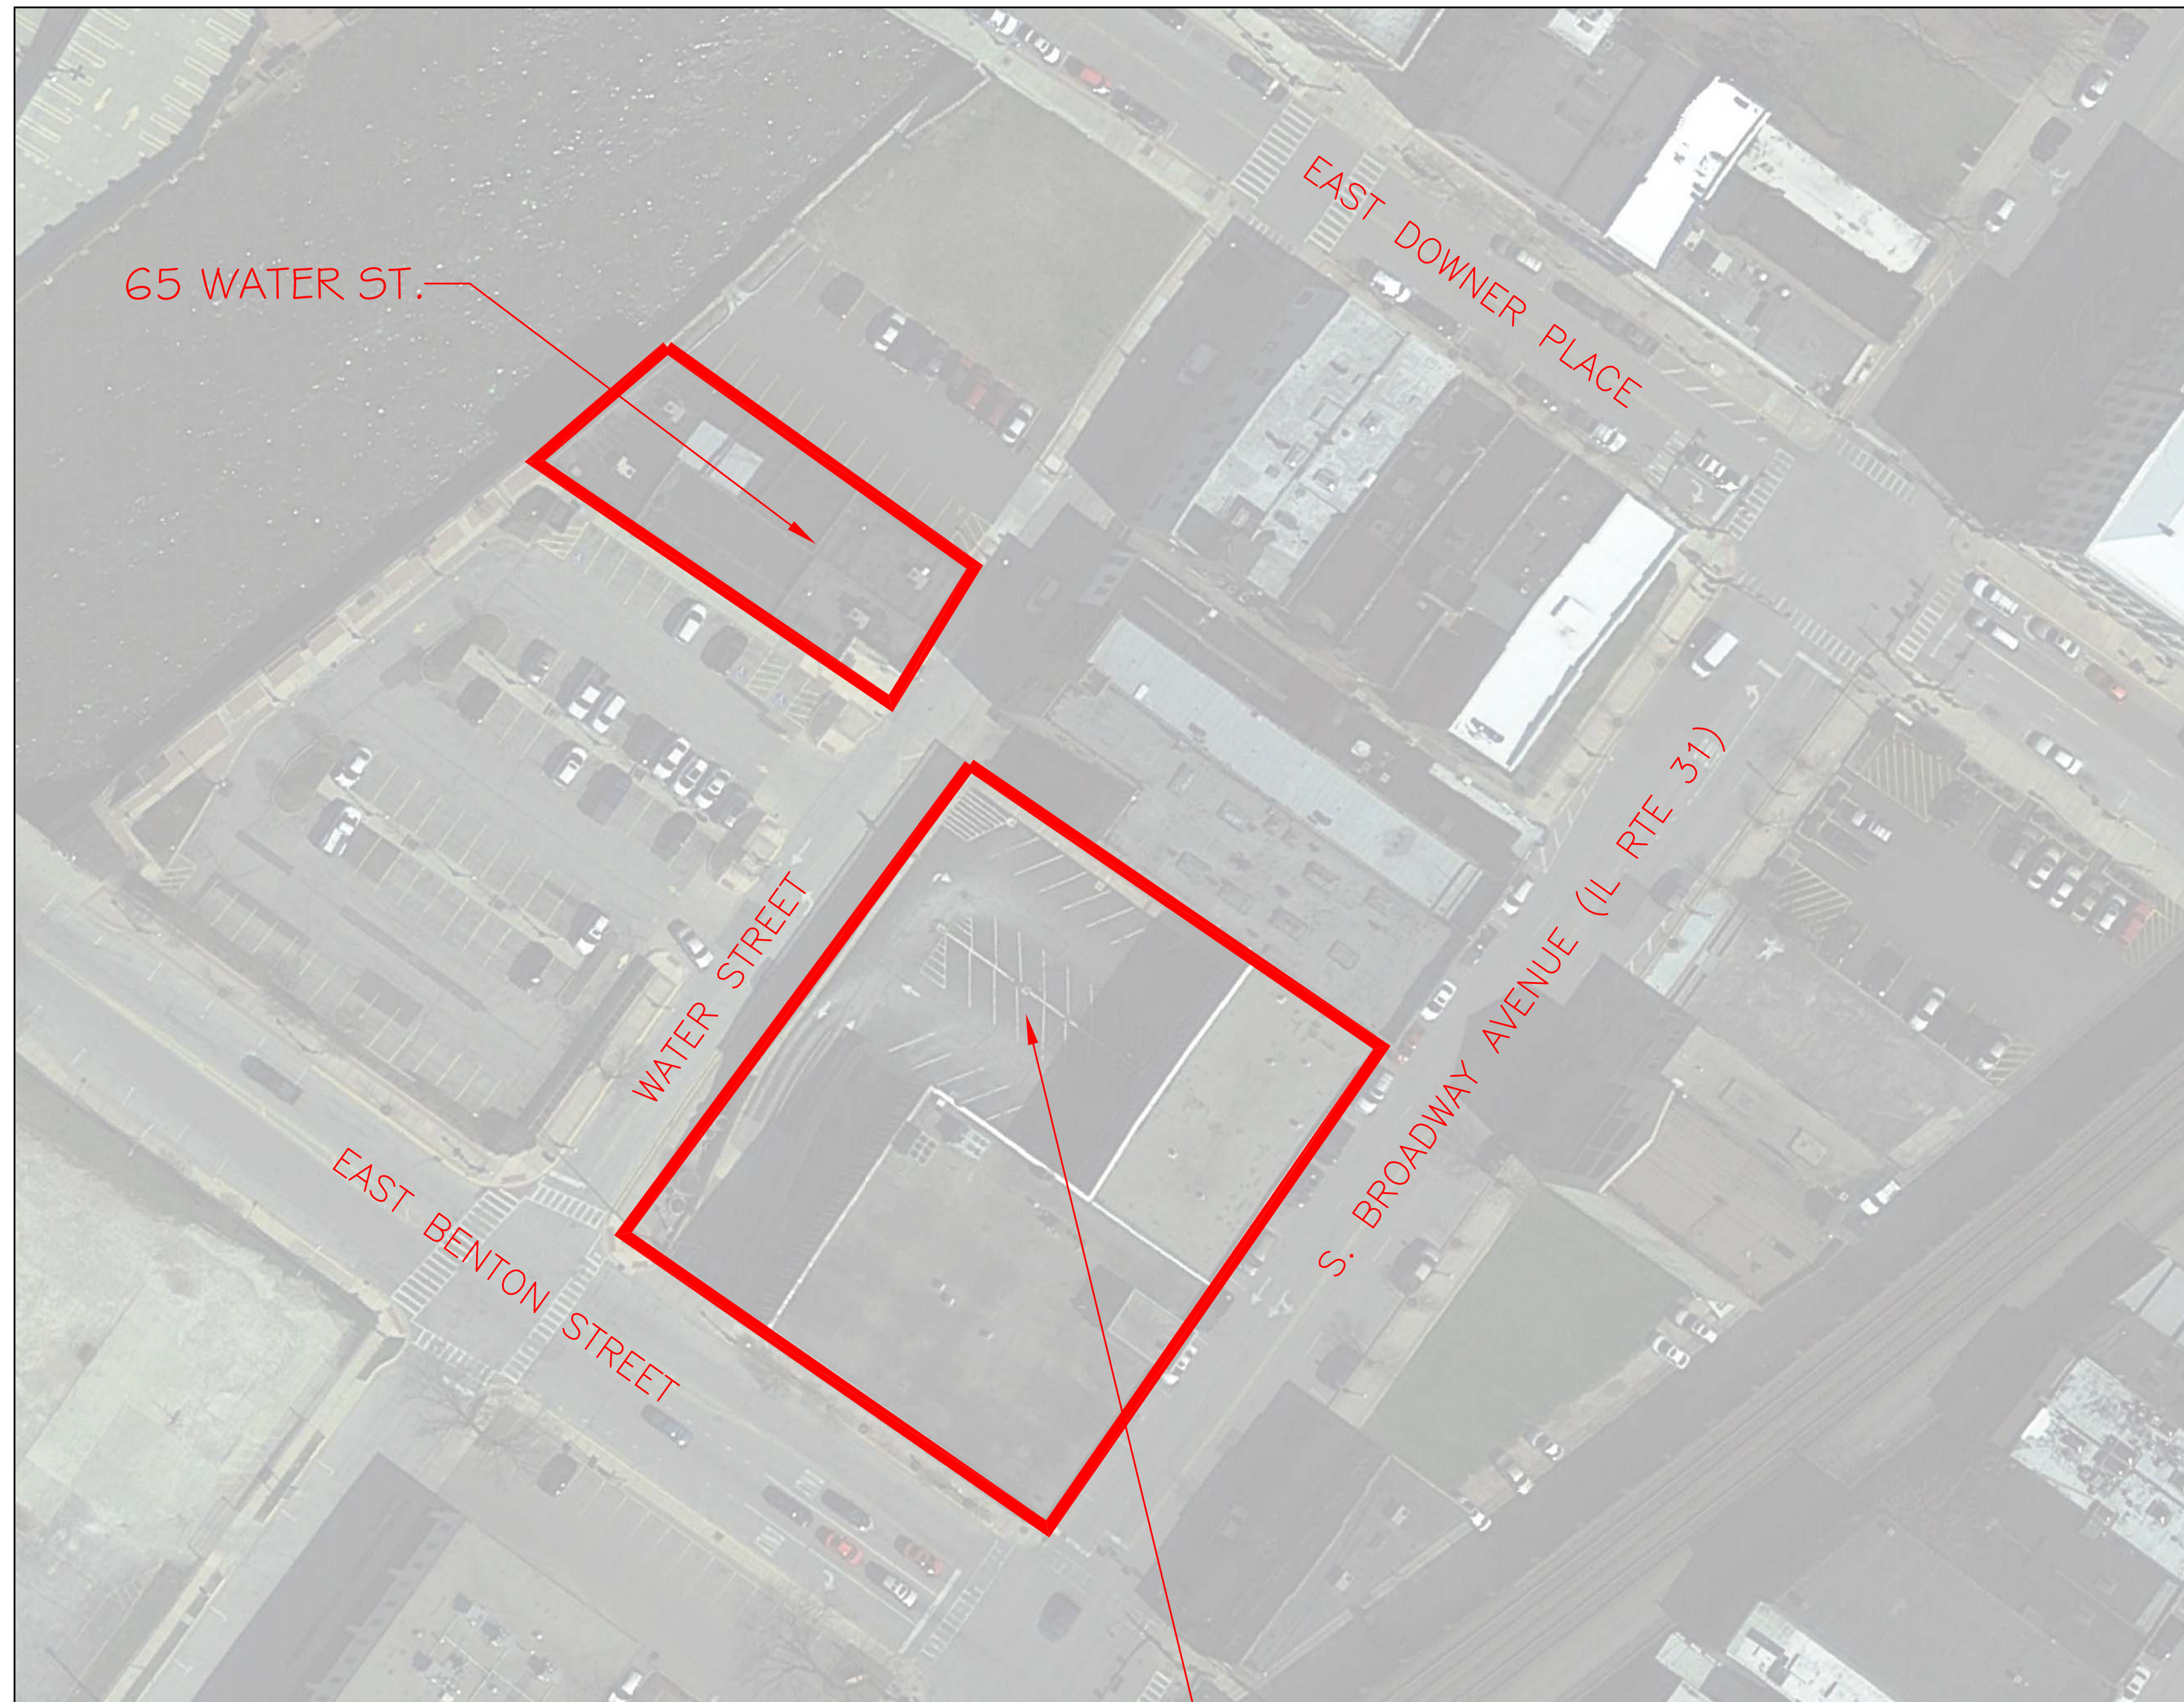

INDEX OF SHEETS

- 1 COVER SHEET
- 2 77 S. BROADWAY AVE. DEMOLITION PLAN
- 3-4 SITE PLANS
- 5-6 STANDARD DETAIL SHEETS
- S-1 TO S-3 STRUCTURAL DRAWINGS

77 S. BROADWAY AVE PARKING STRUCTURE

PLANS PREPARED BY:

CITY OF AURORA

DEPARTMENT OF PUBLIC WORKS, DIVISION OF ENGINEERING

44 E. DOWNER PLACE - AURORA, IL

PHONE: 630-256-3200 FAX: 630-256-3229

REVISIONS:

DESIGNED BY: KTM	DRAWN BY: KTM	CHECKED BY: JMB	APPROVED BY: JMB	HORIZ. SCALE: N/A	DATE: MAR 2018
				VERT. SCALE: N/A	

STAMP

ILLINOIS REGISTERED PROFESSIONAL

ENGINEER No.

062-59993

LICENSE EXPIRES

NOVEMBER 30, 2019