



Drawing name: \\K:\Projects\168465001_Miller's_Ale_House_Aurora_IL_V2_Design\CAD\Exhibits\EX10 - FIRE ACCESS PLAN.dwg CALO UTILITY PLAN - Mar 22, 2017 2:10pm by kva.mohite
 This document, together with the concepts and designs presented herein, is an instrument of service, is intended only for the specific purpose and client for which it was prepared. Review of and improper reliance on this document without written authorization and adaptation by Kimley-Horn and Associates, Inc. shall be without liability to Kimley-Horn and Associates, Inc.

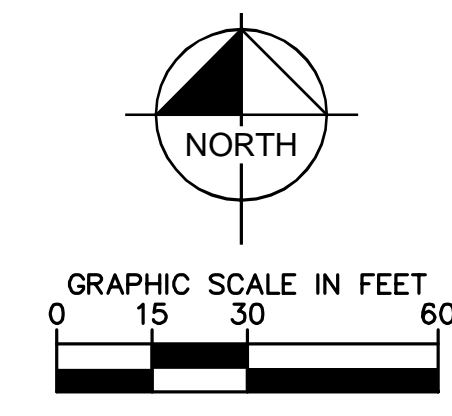

FIRE ACCESS PLAN DATA TABLE	
SITE AREA	2.18 AC
BUILDING AREA	8,010 SF
BUILDING HEIGHT	30.00 FT
PROPOSED USE	RESTAURANT
FIRE HYDRANT 400 FT RADIUS	
PROPOSED FIRE HYDRANT (FH)	
NOTES:	
	1. FIRE ACCESS ROAD IS LOCATED WITHIN 200' OF ALL BUILDING FACES.
	2. BUILDING TO HAVE SPRINKLERS. REFER TO ARCHITECTURAL PLANS FOR FIRE SUPPRESSION SYSTEM INSIDE BUILDING.

UTILITY LEGEND	
	EX. WATER LINE
	EX. HYDRANT
	EX. WATER VALVE
	EX. SANITARY SEWER LINE
	EX. SANITARY SEWER STRUCTURE
	EX. STORM DRAIN LINE
	EX. STORM STRUCTURE
	EX. GAS LINE
	EX. UNDERGROUND ELECTRIC LINE
	EX. OVERHEAD ELECTRIC LINE
	EX. UNDERGROUND TELEPHONE LINE
	EX. LIGHT POLE
	EXISTING TRANSFORMER
	PROPOSED SANITARY SEWER LINE
	PROPOSED SANITARY CLEANOUT
	PROPOSED ELECTRIC SERVICE
	PROPOSED GAS SERVICE
	PROPOSED TELEPHONE SERVICE
	PROPOSED WATER MAIN
	PROPOSED FIRE HYDRANT

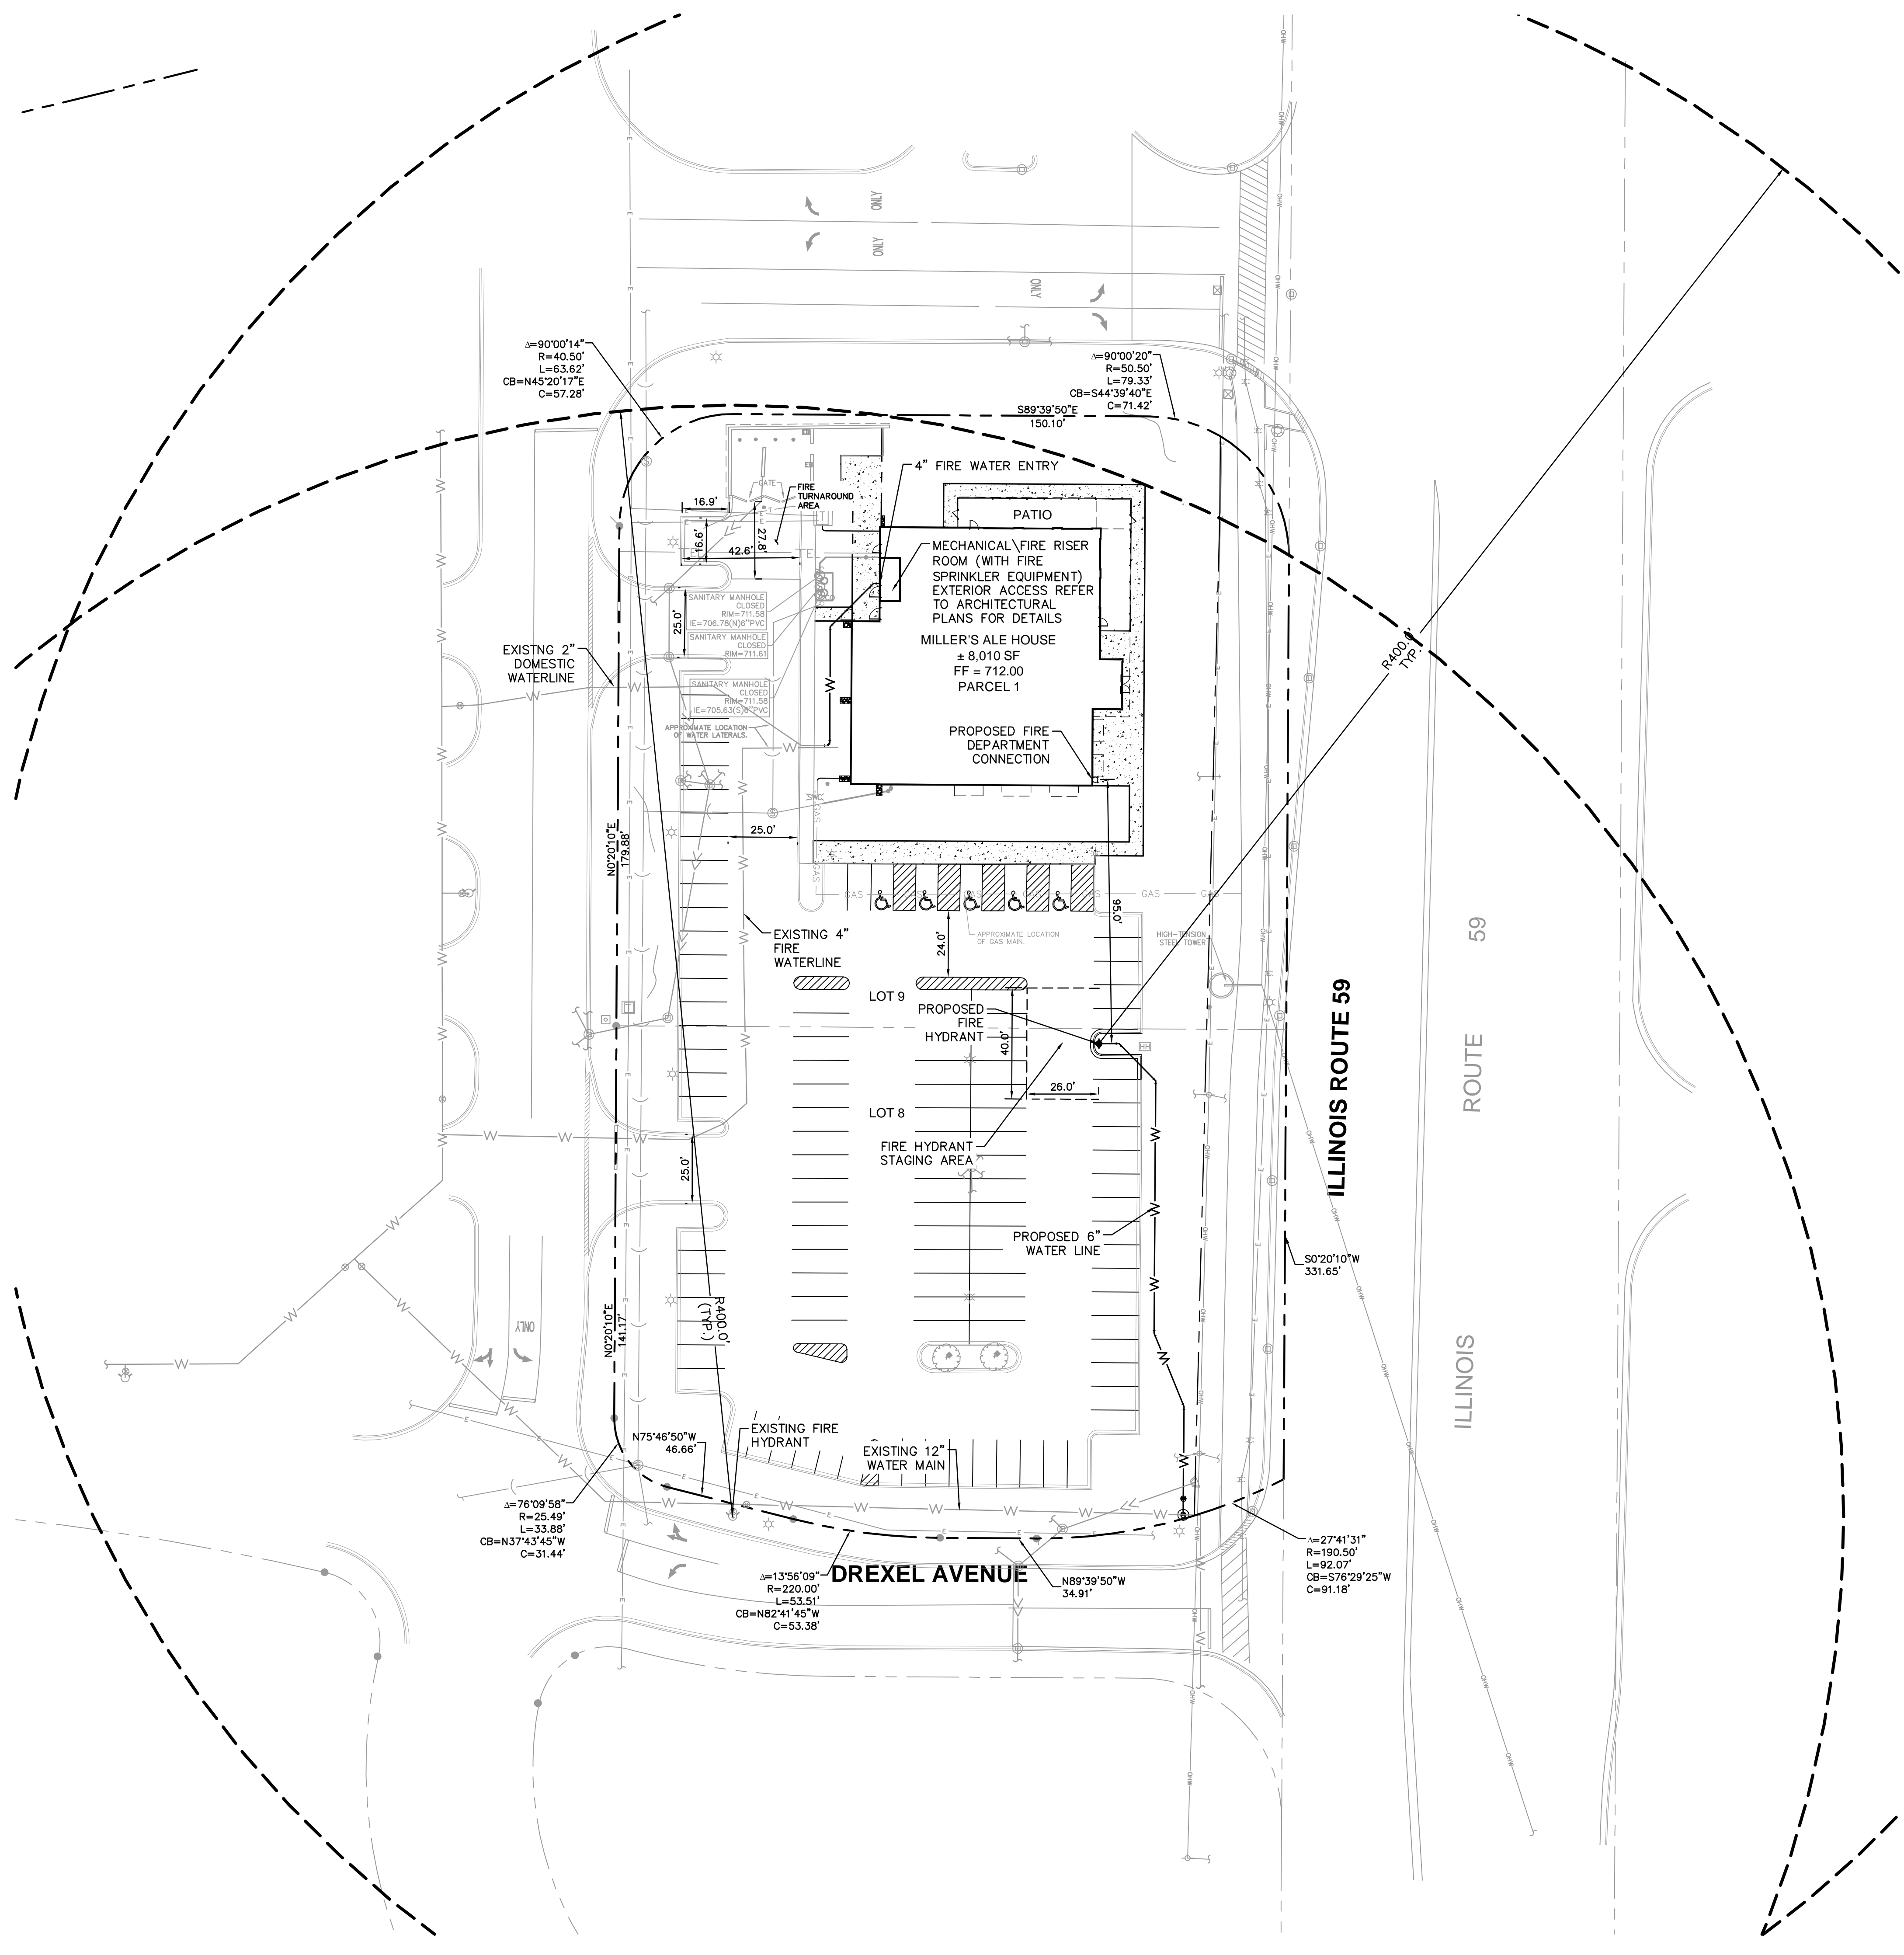

 © 2016 KIMLEY-HORN AND ASSOCIATES, INC. 111 W. JACKSON BOULEVARD, SUITE 700, CHICAGO, IL 60604-4445 WWW.KIMLEY-HORN.COM	FOR PERMIT	 5663 WINDERMERE DRIVE, SUITE 2 JACKSONVILLE, FL 32211
MILLER'S ALE HOUSE HOUSE 778 N. STATE ROUTE 59 AURORA, IL 60504	FIRE ACCESS PLAN	FIRE ACCESS PLAN
ORIGINAL ISSUE: 09/06/2016 KHA PROJECT NO. 168465001 SHEET NUMBER EX-1	SCALE: AS NOTED DESIGNED BY: MEW DRAWN BY: AWS CHECKED BY: CLM	AGENCY COMMENTS 03/23/17 TAM 01/31/17 TAM 12/22/16 MIES DATE REVISIONS NO.