



ELEVATIONS I

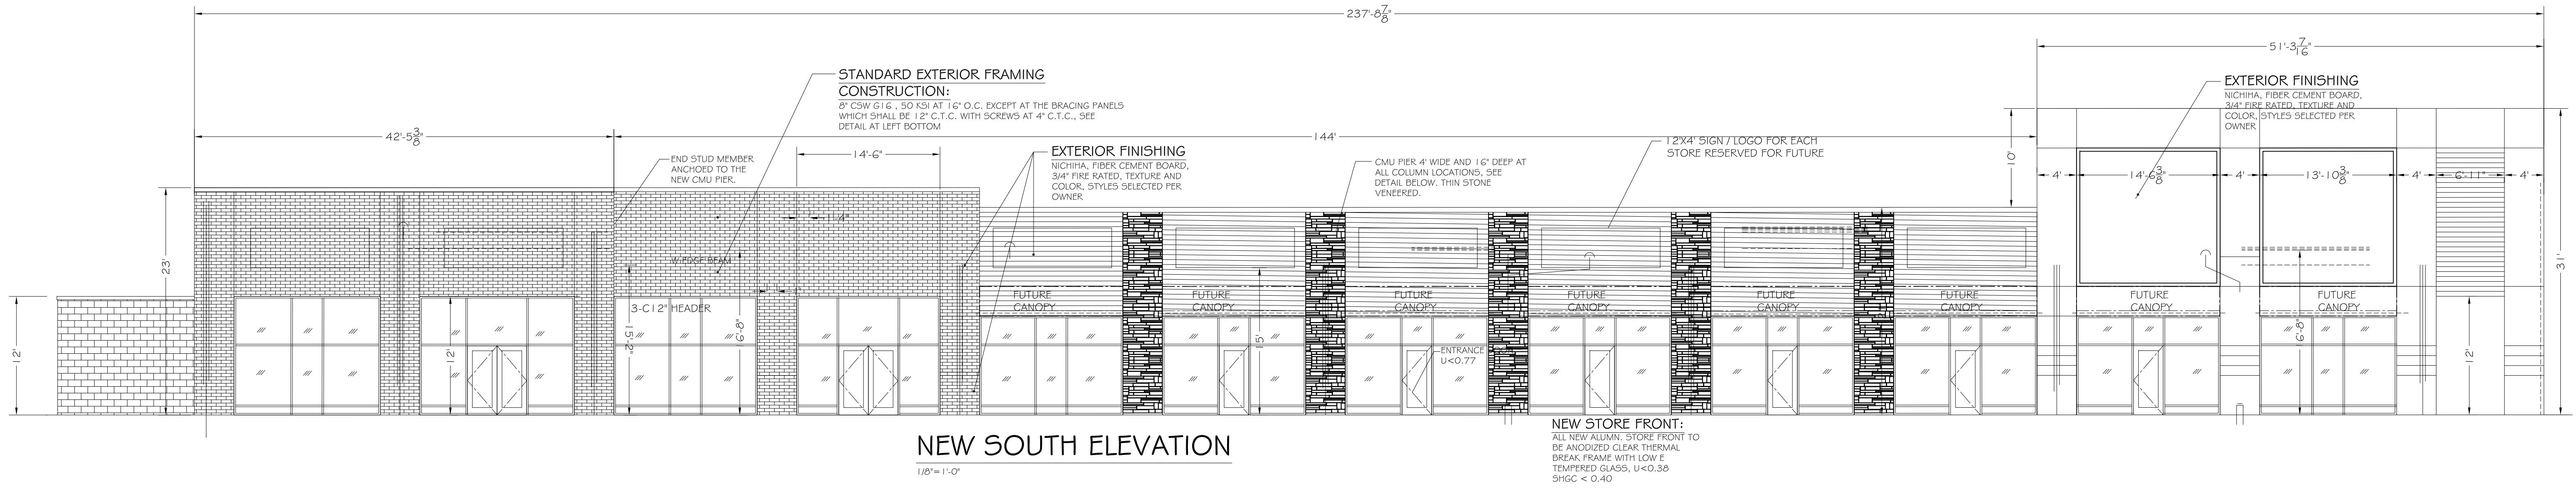

NEW SOUTH ELEVATION
1/8"=1'-0"

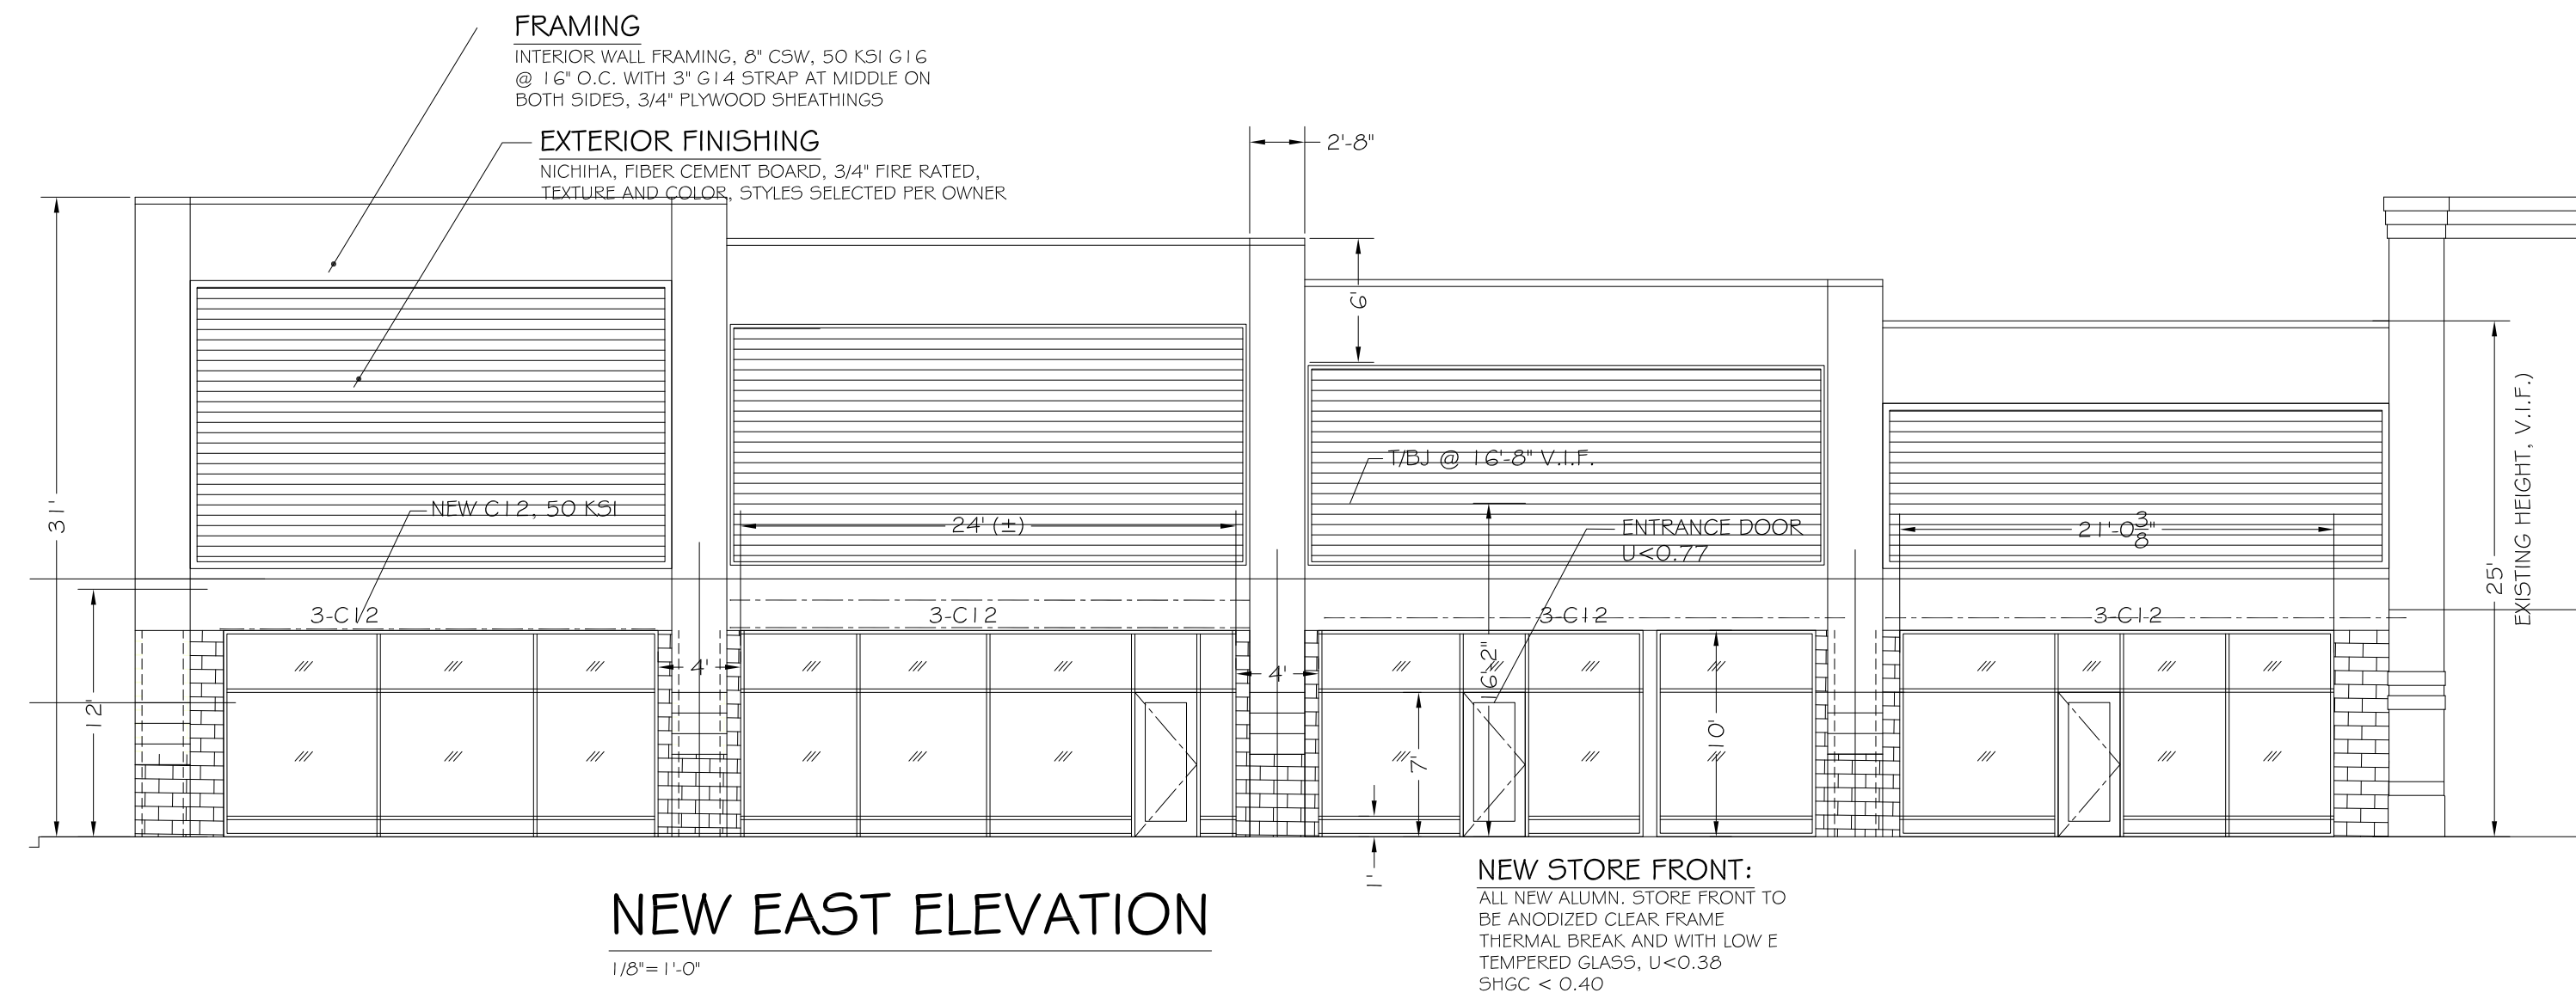

NEW EAST ELEVATION
1/8"=1'-0"

| Elevation Data Table: Elevations | | |
|--|------------|-------------|
| Description | Value | Unit |
| a) Building Height in feet (typical) | 17.00 | feet |
| b) Total Building Square Footage (typical) | 100,000.00 | Square Feet |
| c) First Floor Building Square Footage (typical) | 100,000.00 | Square Feet |
| d) Number of building stories (typical) | 1.00 | Square Feet |
| e) Exterior Material List (including colors) for all buildings and accessory structures: EIFS, MAIN BROWN WITH OFF-WHITE HIGHLIGHT, DARK BROWN TRIMS TO MATCH EXIST | | |



ARCHITECT:
RAY FANG & ASSOCIATES
739 RED OAK DRIVE, BARTLETT, IL. 60103
630-788-5536, HCFANG003@AOL.COM

DEVELOPER/OWNER:
PACIFIC REALTY
JUDY NI, 333-807-2272, JUDY@WINDFALLUSA.COM
4360 E. NEW YORK ST., AURORA, IL. 60504

PROJECT NAME:
STORE 4302 REMODEL

PROJECT ADDRESS:
UNIT 4302 E. NEW YORK ST.,
AURORA, IL. 60504

DRAWING CONTENTS:
NEW ELEVATION FOR STORE 4302, ELEV. DATA TABLE

| REV. NO. | DESCRIPTIONS | BY/DATE | PREPARED BY | DATE |
|----------|--------------|----------------|--------------|---------|
| 0 | FOR ZONING | RAY 7/19/18 | RAY EDDIE | 7/17/18 |
| 1 | FOR ZONING | RAY 8/29/18 | APPROVER | DATE: |

GROSS REFERENCES:

ARCHITECT STAMP:
HUNG-CHUN FANG
011348
REGISTERED ARCHITECT

DRAWING NO.:
A-1

SCALE: 1/8"=1'-0"
AS SHOWN

EXP: 1/13/2018
2018 COPYRIGHT

ELEVATION II



NEW FRONT ELEVATION

1/8" = 1'-0"

NEW STORE FRONT:
NEW AUTOMATIC DOOR WITH
CLEAR ANODIZED ALUMINUM
FRAMS (BY BASAM)

0 5 10 20 40 SCALE: 1/8" = 1'-0"

| | | | | | | | | |
|---|---|--|--|--|---|--------------------------|--|------------------------------------|
| <p>ARCHITECT: RAY FANG & ASSOCIATES 739 RED OAK DRIVE, BARTLETT, IL. 60103 630-788-5536, HCFANG003@AOL.COM</p> | <p>PROJECT NAME: STORE 4334 REMODEL</p> | <p>DRAWING CONTENTS: NEW ELEVATION FOR STORE 4334, TYP. NEW WALL SECTIONS</p> | <p>REV. NO. DESCRIPTIONS</p> <p>0 FOR PERMIT</p> <p>01 COMMENTS INCORPORATED</p> | <p>BY/DATE</p> <p>RAY 7/19/18</p> <p>RAY 8/29/2018</p> | <p>PREPARED BY: RAY DATE: 7/17/18</p> <p>REVIEWER: EDDIE DATE: 7/17/18</p> <p>APPROVER: DATE:</p> | <p>GROSS REFERENCES:</p> | <p>ARCHITECT STAMP: STATE OF ILLINOIS HUNG-CHUN FANG 011348 REGISTERED ARCHITECT</p> | <p>DRAWING NO.: A-2</p> |
| <p>DEVELOPER/OWNER: PACIFIC REALTY JUDY NI, 333-807-2272, JUDY@WINDFALLUSA.COM 4360 E. NEW YORK ST., AURORA, IL. 60504</p> | <p>PROJECT ADDRESS: UNIT 4334 E. NEW YORK ST., AURORA, IL. 60504</p> | | <p>REVISION LOGS</p> | | <p>PROJECT NUMBER: A-1-13-18A</p> <p>SCALE: AS SHOWN</p> | | <p>EXP: 1/13/2018</p> | <p>2018 COPYRIGHT</p> |