

BUILDING & SIGN ELEVATIONS TO

South Addition to Aurora Lots 19, 22 & 23 in Block 27 and Lots 25, 26, 28, 29 & 32 in Block 27



NORTH ELEVATION



WEST ELEVATION



SOUTH ELEVATION




EAST ELEVATION


EXISTING BUILDING ELEVATIONS

SCALE: 1/8" = 1'-0"

2

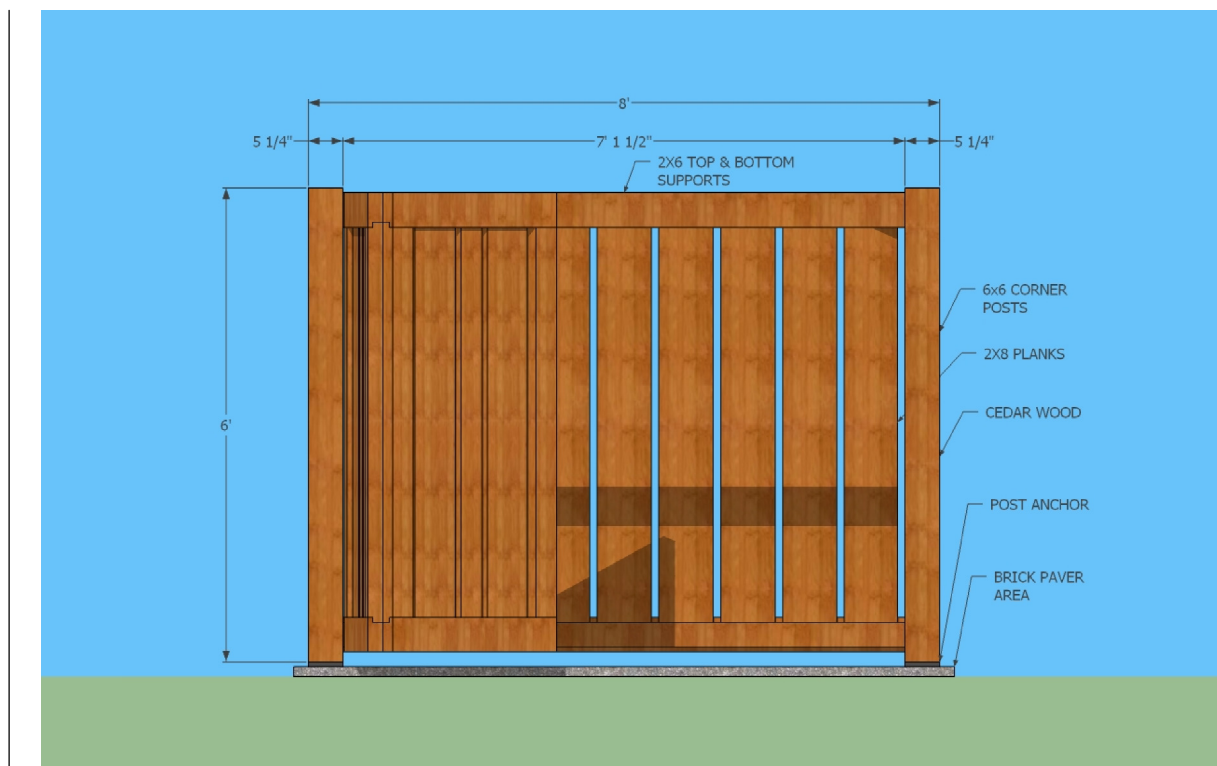

FRONT ELEVATION

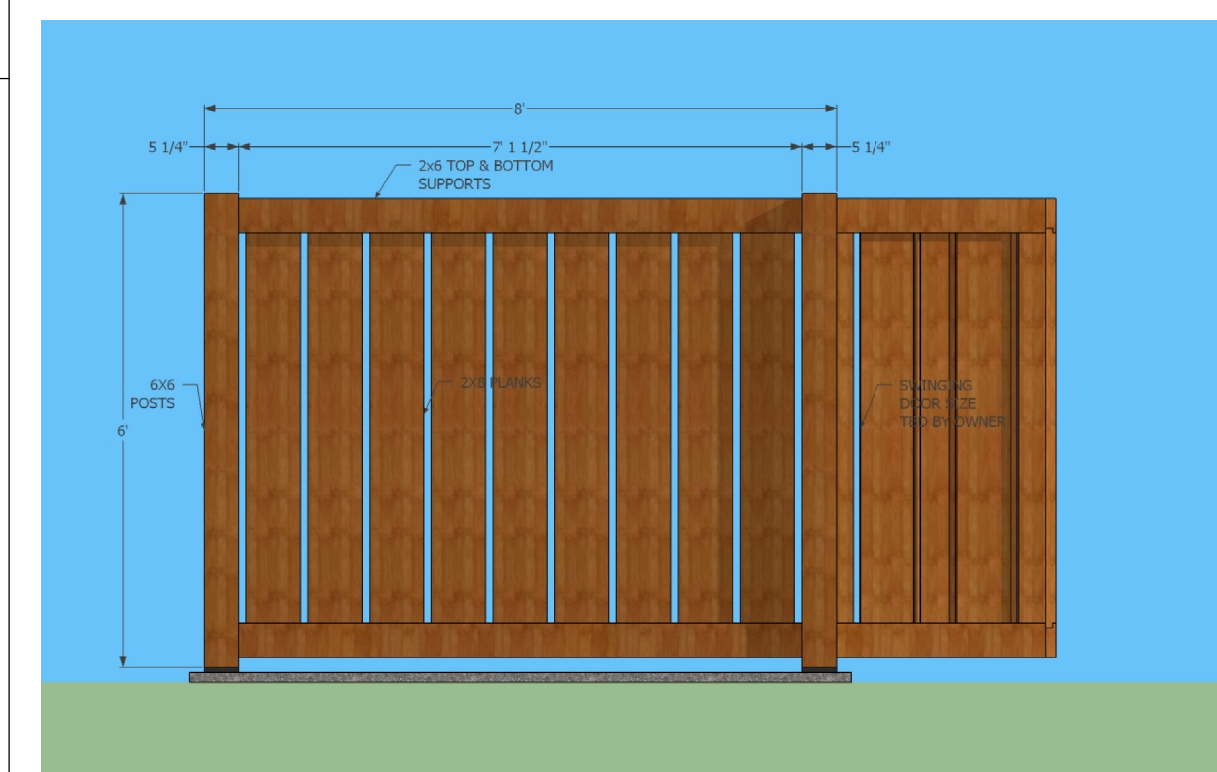

SIDE ELEVATION

EXISTING SHED ELEVATIONS

SCALE: NO SCALE

4


PROP. TRASH ENCLOSURE ELEVATIONS

SCALE: NO SCALE

5



NORTH ELEVATION

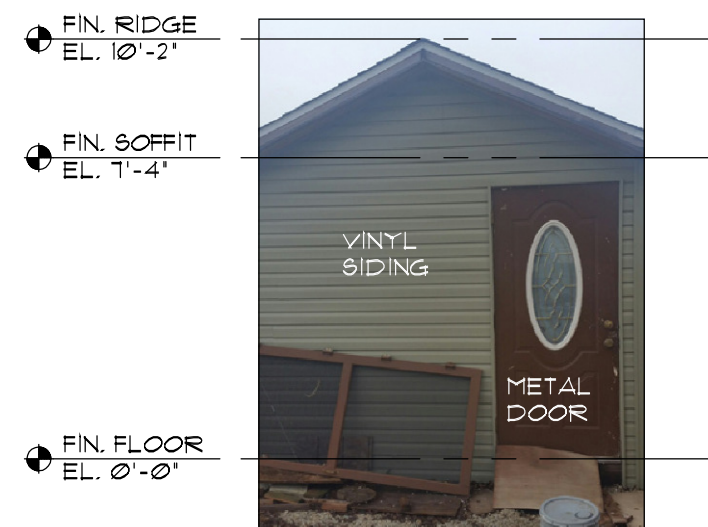

WEST ELEVATION



SOUTH ELEVATION



EAST ELEVATION

EXISTING SHED ELEVATIONS


SCALE: NO SCALE

4

PROP. TRASH ENCLOSURE ELEVATIONS

SCALE: NO SCALE



5

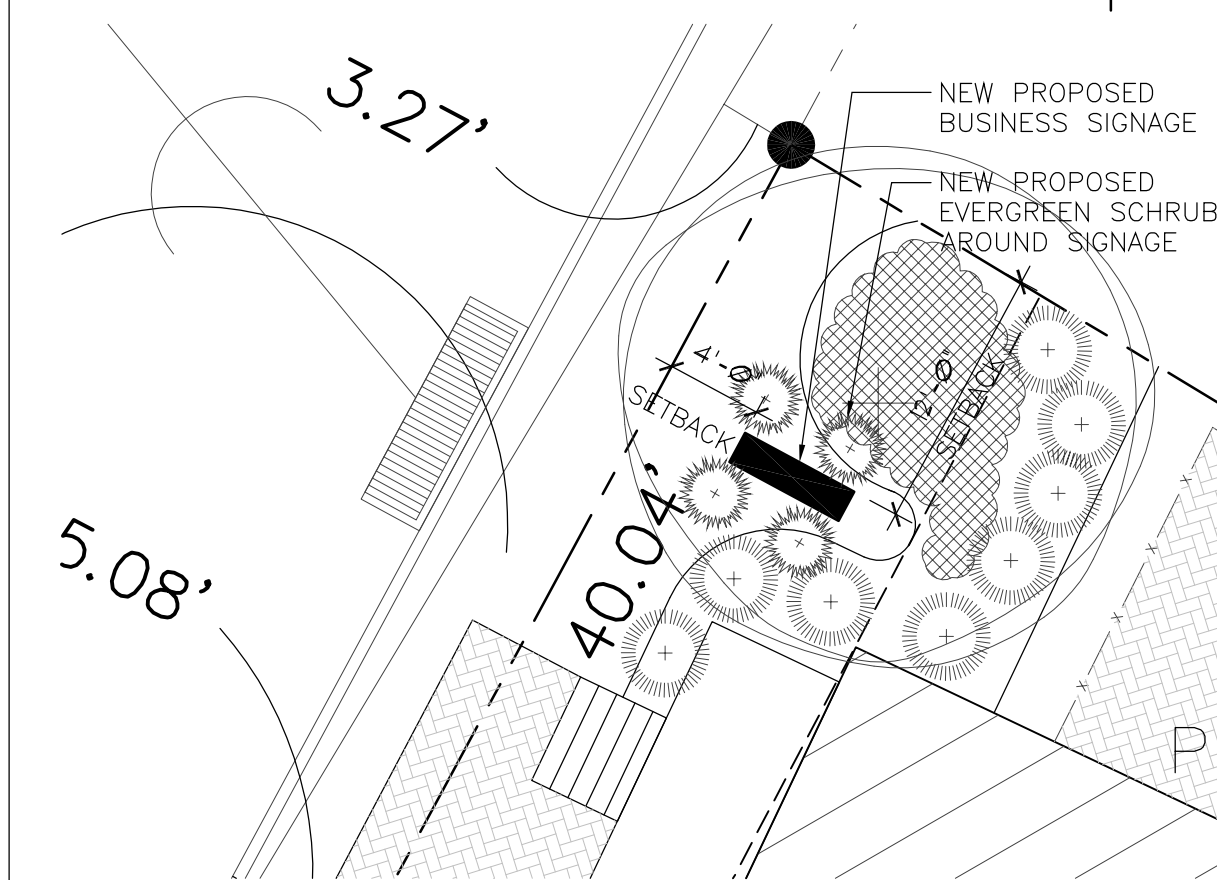

PROP. SIGNAGE PLAN

SCALE: 1/8" = 1'-0"

6

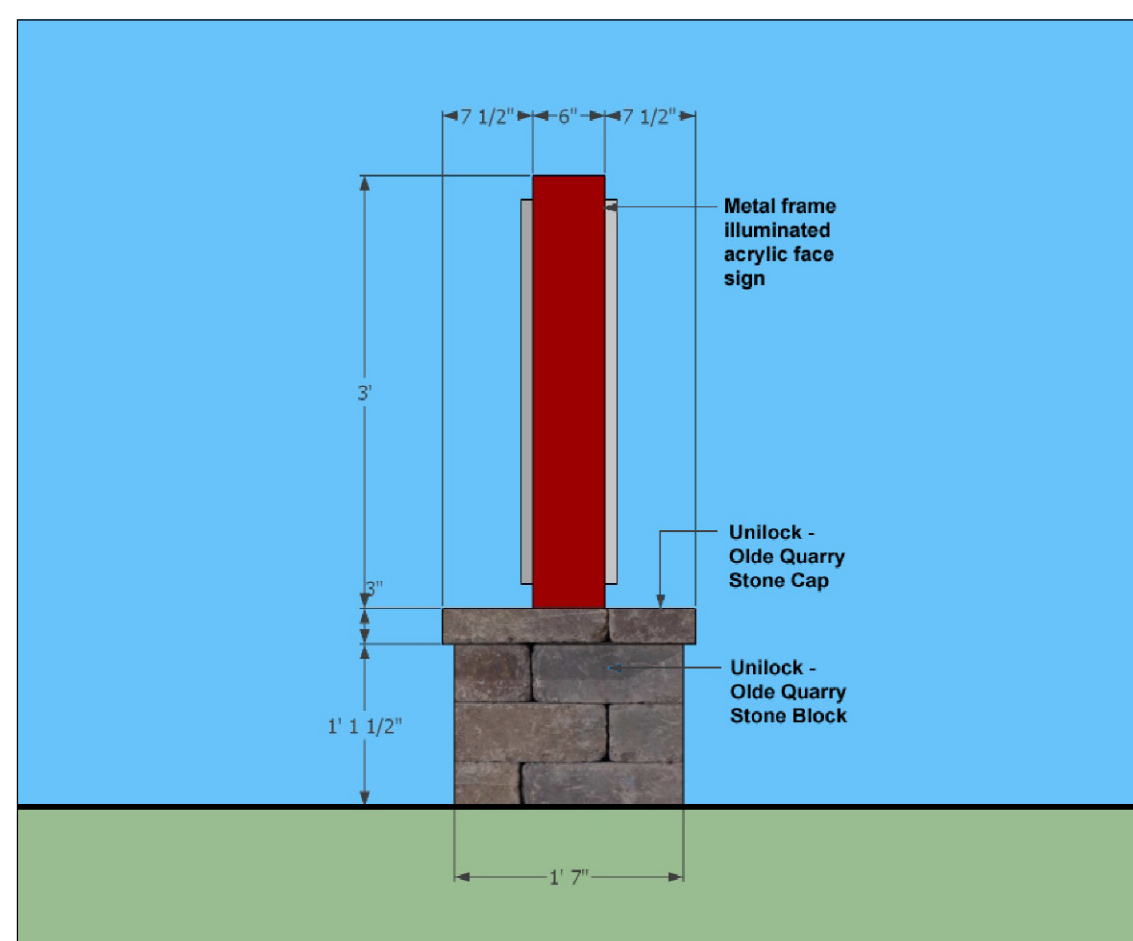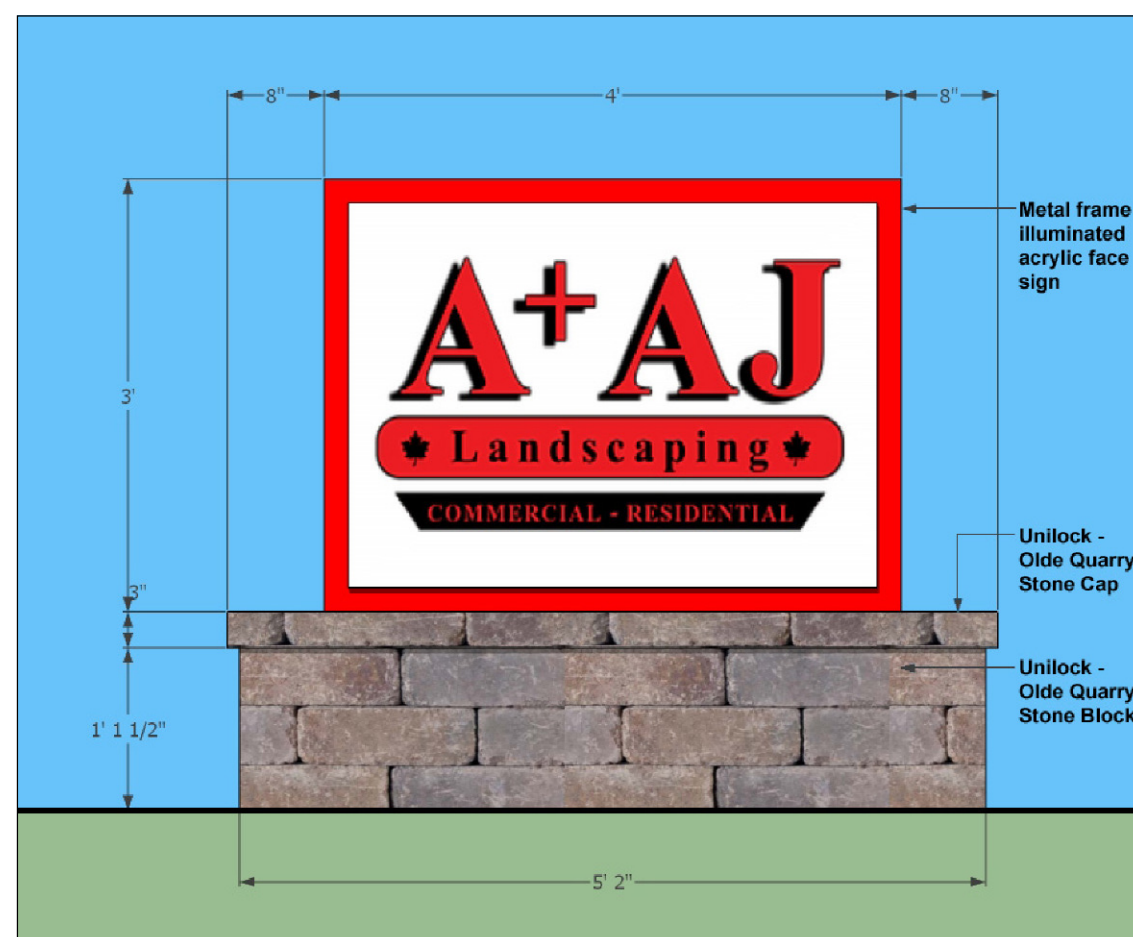

NEW SIGN ELEVATIONS

SCALE: 3/4" = 1'-0"

3

BUILDING/SIGN ELEVATION TABLES

SCALE: 1" = 40'-0"


1

Elevation Data Table: Elevations

Description	Value	Unit
a) Building Height in feet (typical)	20.67	feet
b) Total Building Square Footage (typical)	700.00	Square Feet
c) First Floor Building Square Footage (typical)	700.00	Square Feet
d) Number of building stories (typical)	1.00	Square Feet
e) Exterior Material List (including colors) for all buildings and accessory structures: vinyl siding & aluminum gutters/down spouts, vinyl windows, asphalt roof shingles		

Elevation Data Table: Ground Signage

Ground Sign #	Description	Value	Unit
i)	Length of street frontage - on which Sign is Located	161	Feet
ii)	Width of Sign Face	3.67	Feet
iii)	Height of Sign Face	2.67	Feet
iv)	Square Footage of Sign Face	10	Square Feet
v)	Height of Sign (overall)	3	Feet
vi)	Width of Sign (overall)	4	Feet
vii)	Type of Sign	metal frame w/ illuminated acrylic sign	
viii)	Type of Sign Base	Unilock - Old Quarry stone block	
ix) Is there a Digital Display			
no			
If Yes then, Location of Digital Display on the sign			
Height of Digital Display			
Feet			
Width of Digital Display			
Feet			
Square Footage of Digital Display			
Square Feet			
Percent of Digital Display Sign Coverage			
Percent			

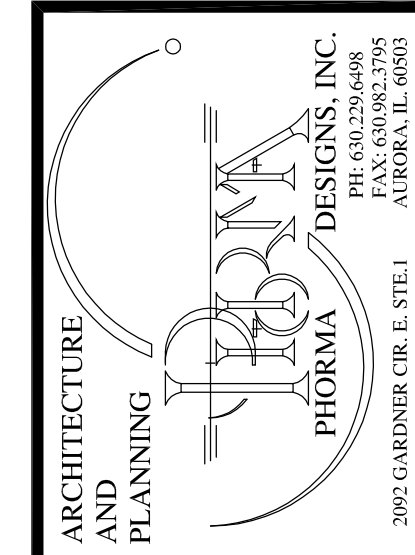

PETITIONER:
OWNER:
A + AJ LANDSCAPING
Jose Garcia
982 S. Lake St
Aurora, IL 60506
Ph: (630) 820-9555

Final Plan to South End Addition to Aurora Lots 19, 22 & 23 in Block 27 and Lots 25, 26, 28, 29 & 32 in Block 27
BUILDING & SIGN ELEVATIONS

REVISIONS

NO.	DATE	DESCRIPTION	BY
1	10/24/16	ZONING REVIEW	PC
2	11/29/16	ZONING REVIEW	PC
3	01/10/17	ZONING REVIEW	PC

PROJECT NO.: 16138
DATE: 10-10-16
ISSUED: FINAL PLAN
DRAWN BY: PC
CHECKED BY: PC
FILENAME: PG3-A.DWG
SHEET NO.:

A1